




VERTICAL STRUCTURAL DROP

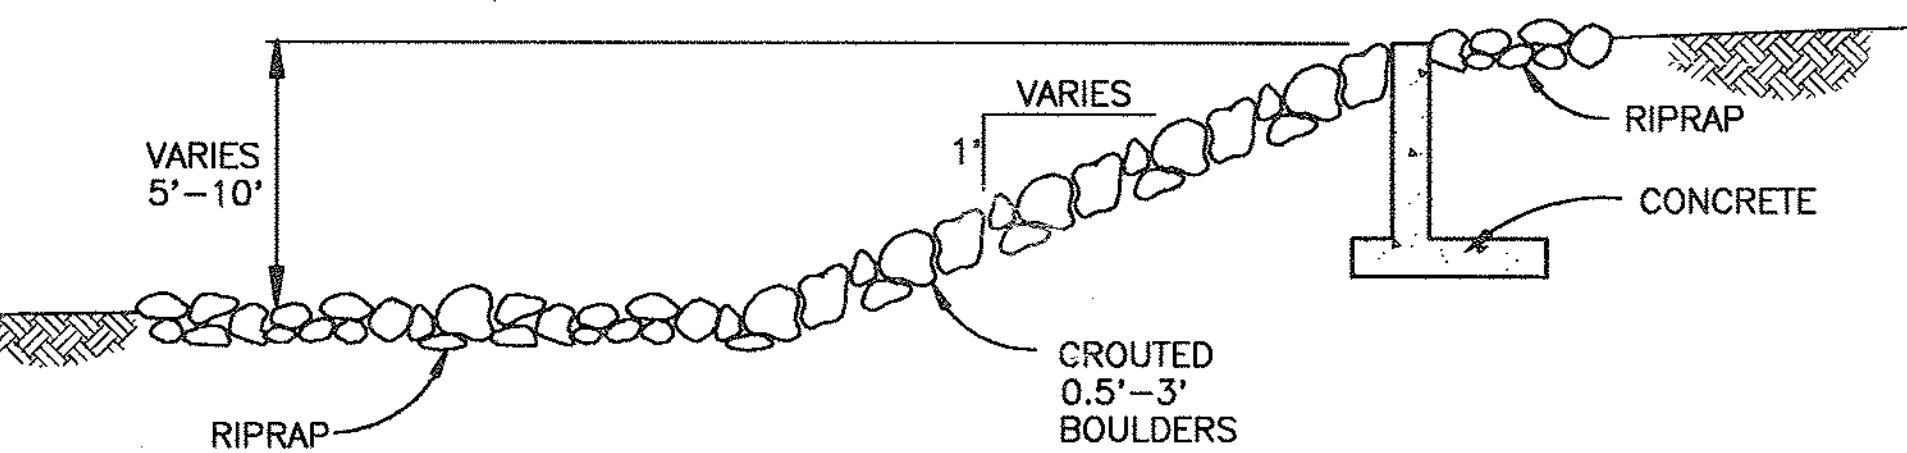


SLOPING BOULDER DROP

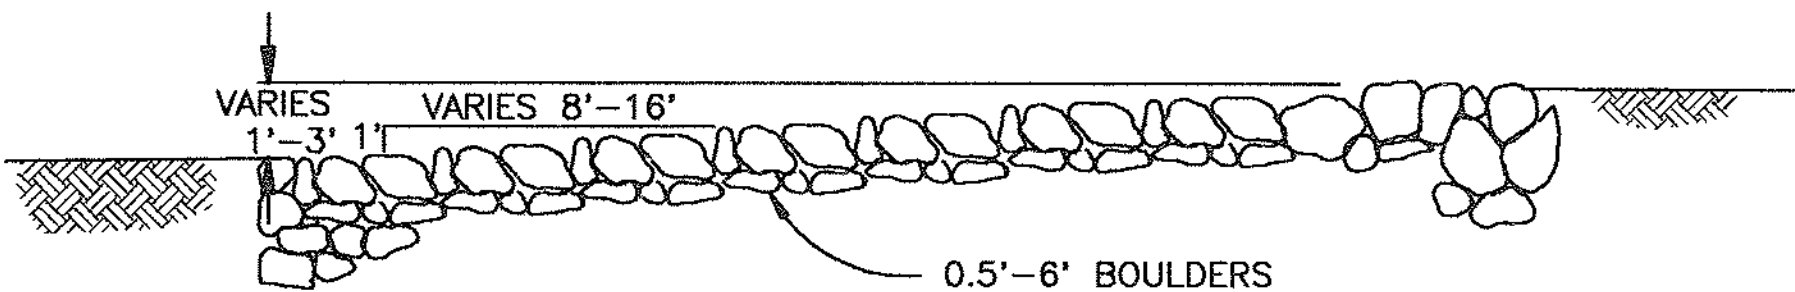


RIFFLE DROP

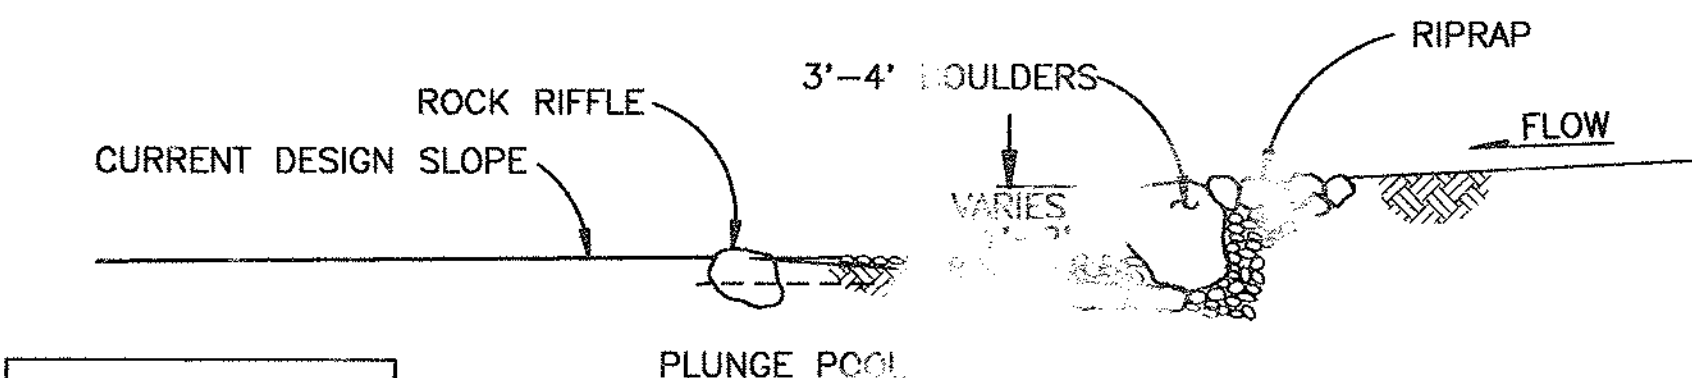


VERTICAL BOULDER DROP

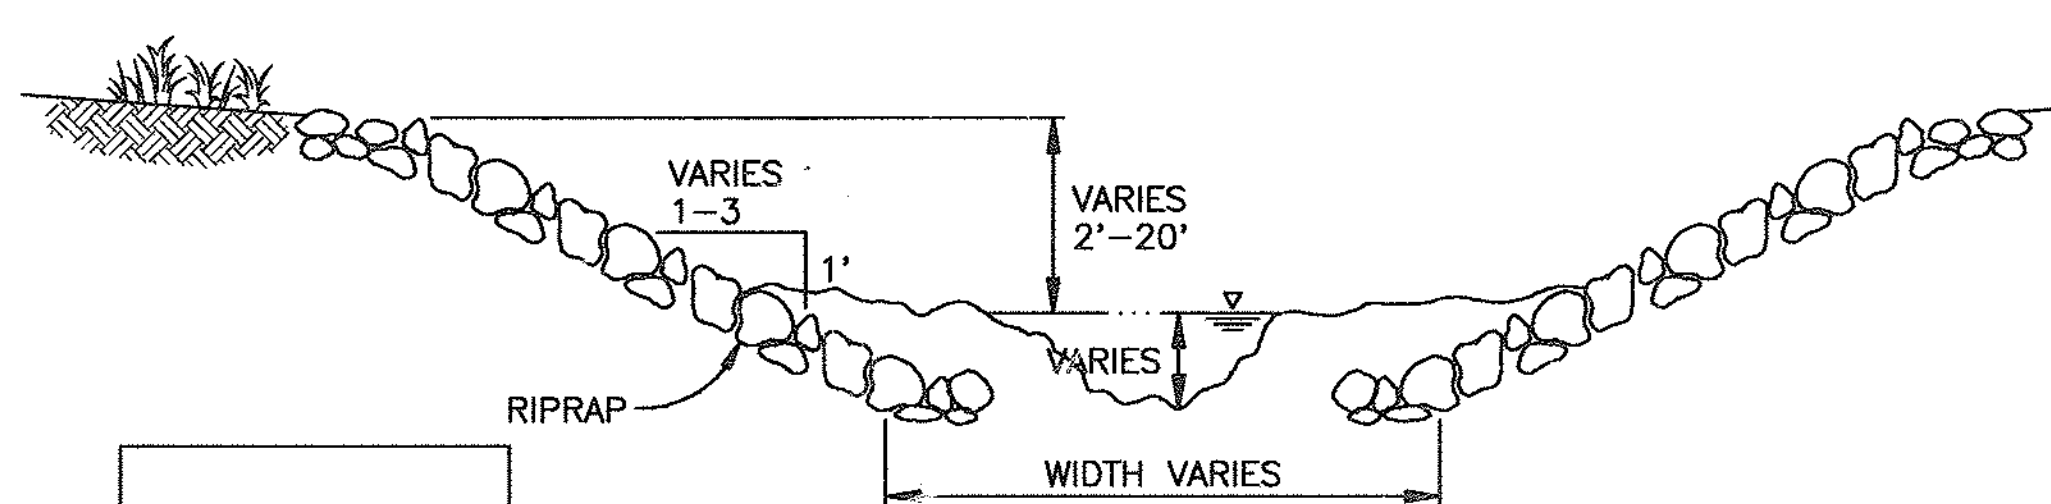




RIPRAP BANK PROTECTION

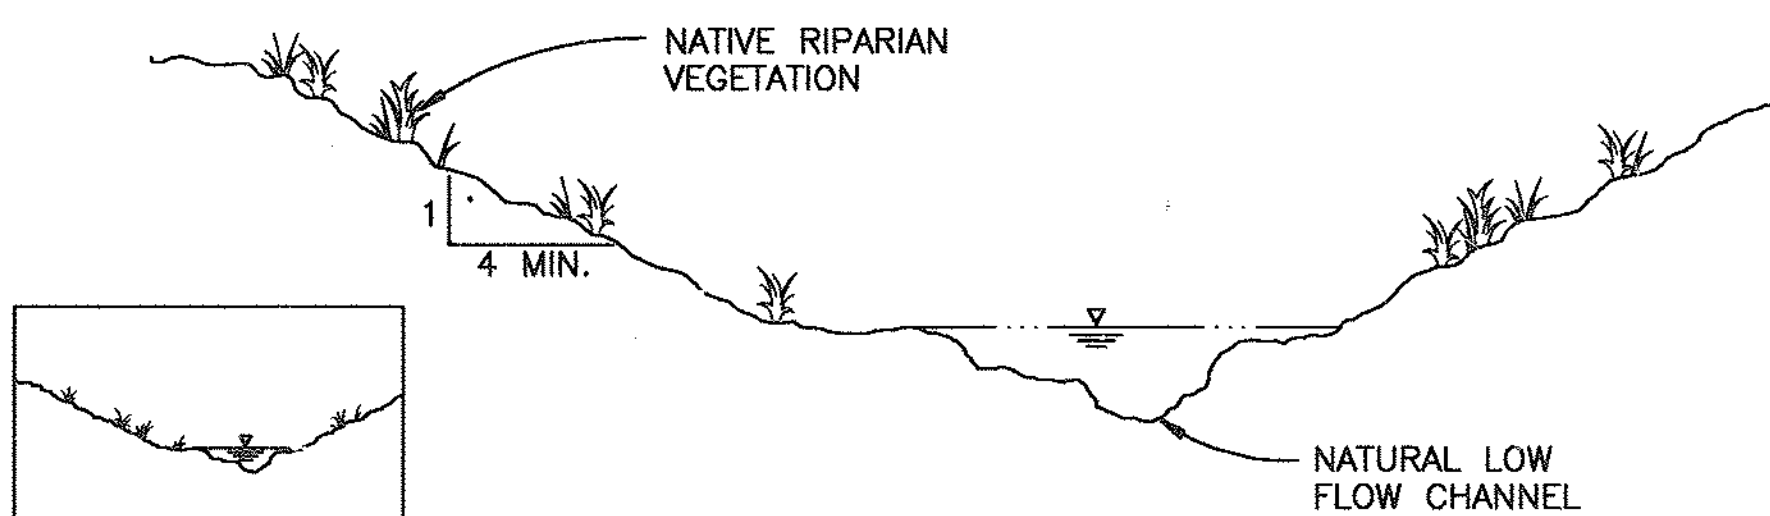

GRASS LINED/VEGETATED BANK PROTECTION

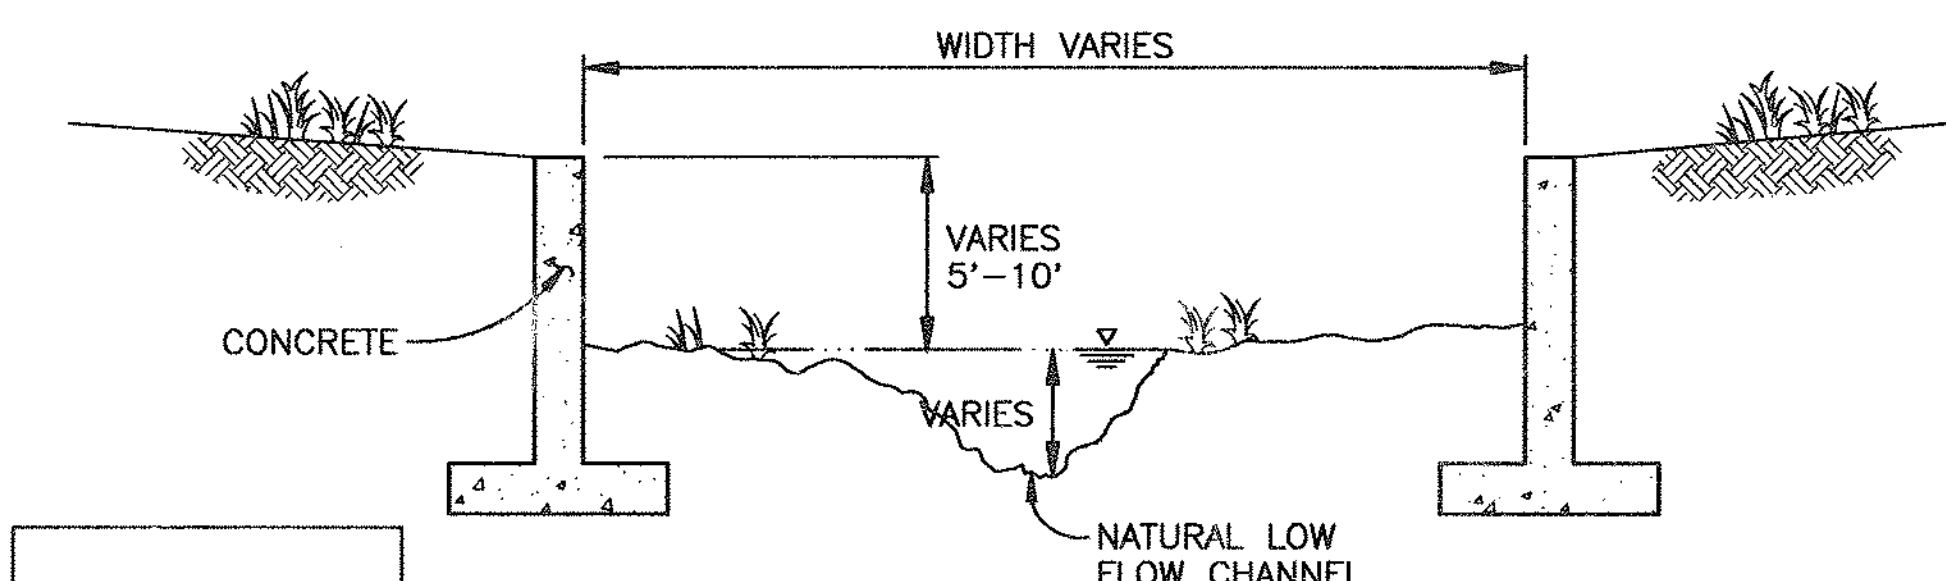


CONCRETE VERTICAL WALLED CHANNEL

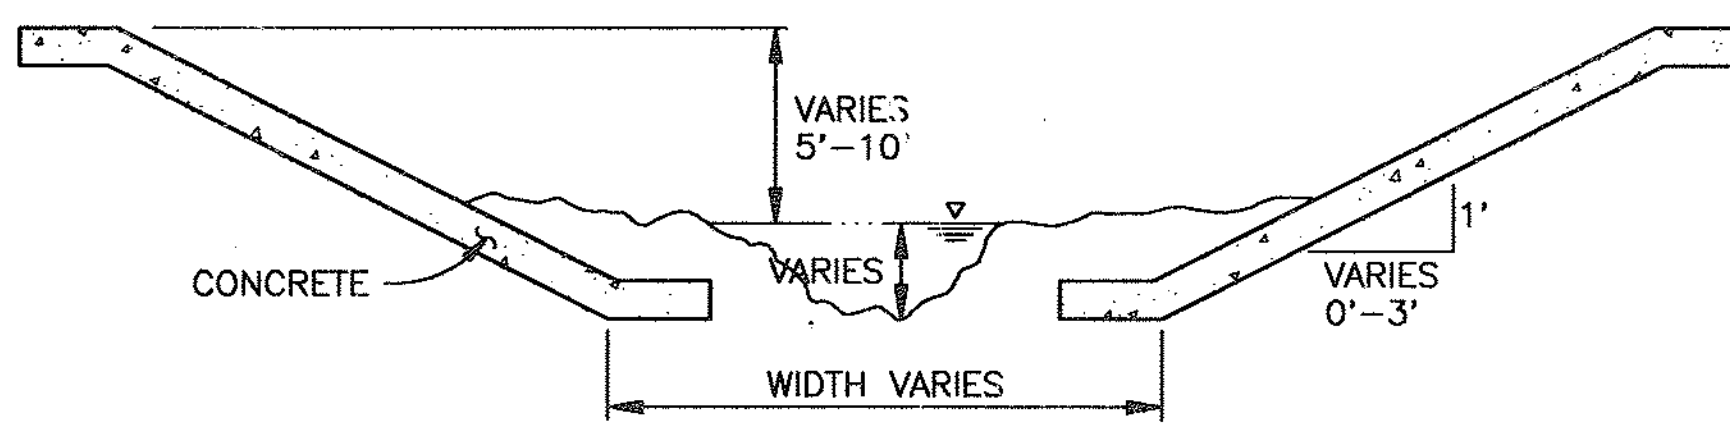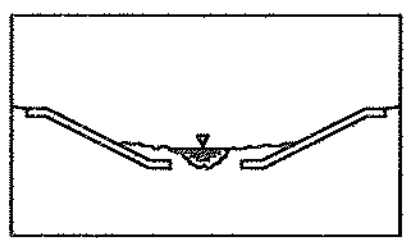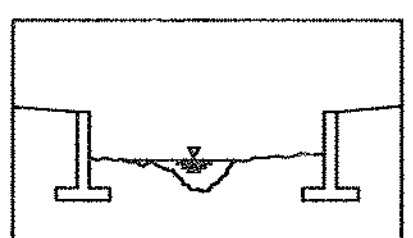


CONCRETE BANK PROTECTION




STEEP BANK

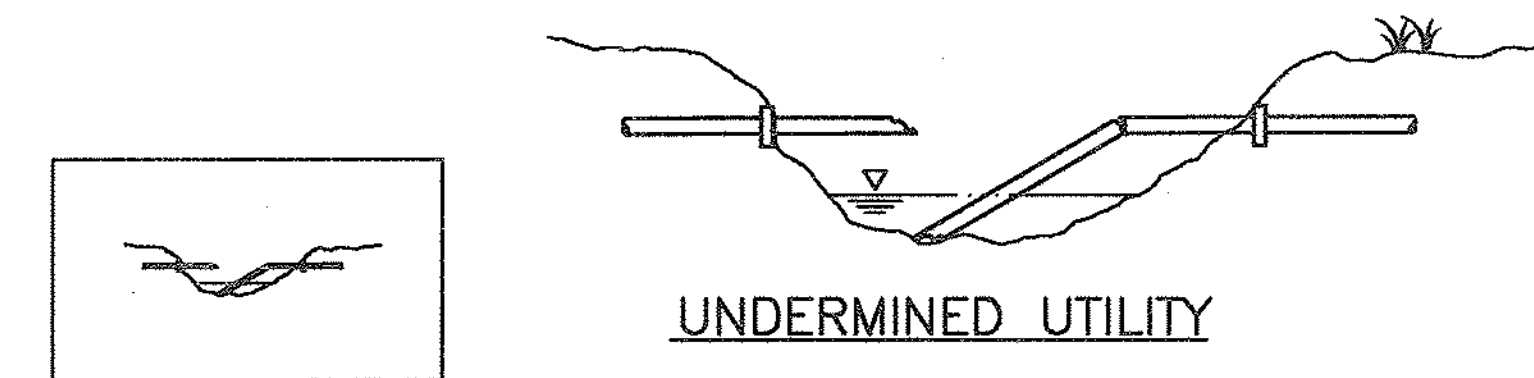


UNDERMINED UTILITY

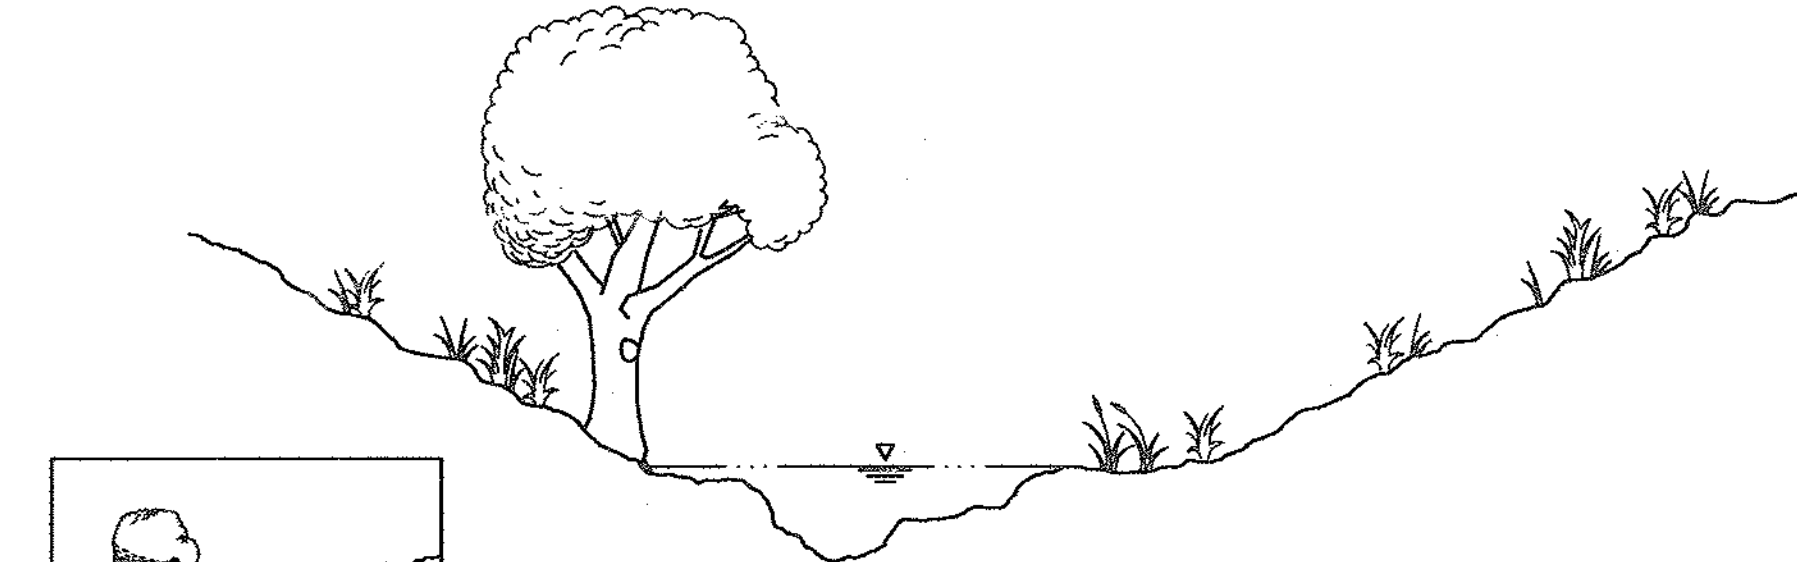


NATURAL STREAM

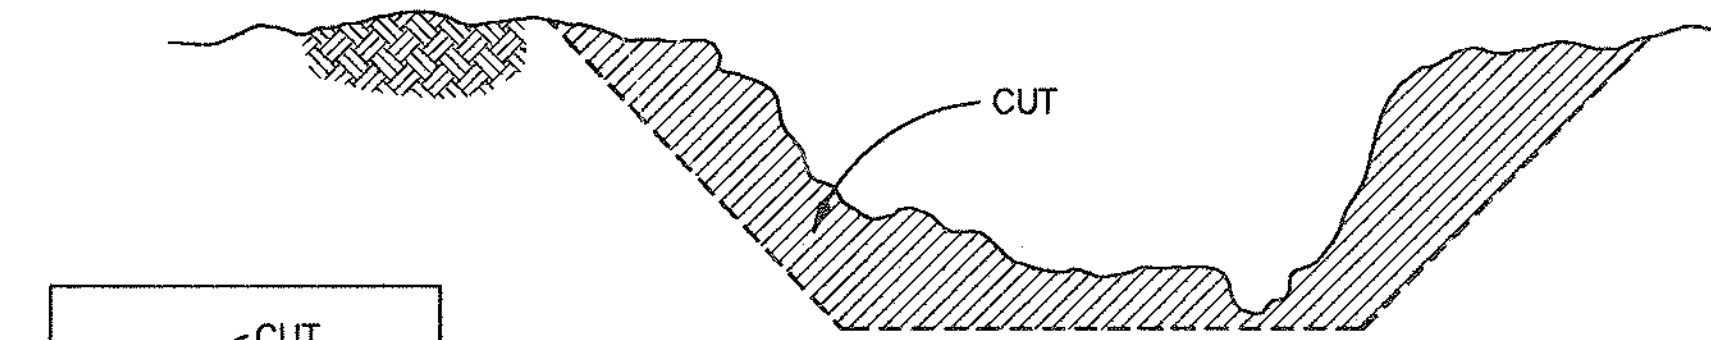

CHANNEL ENLARGEMENT

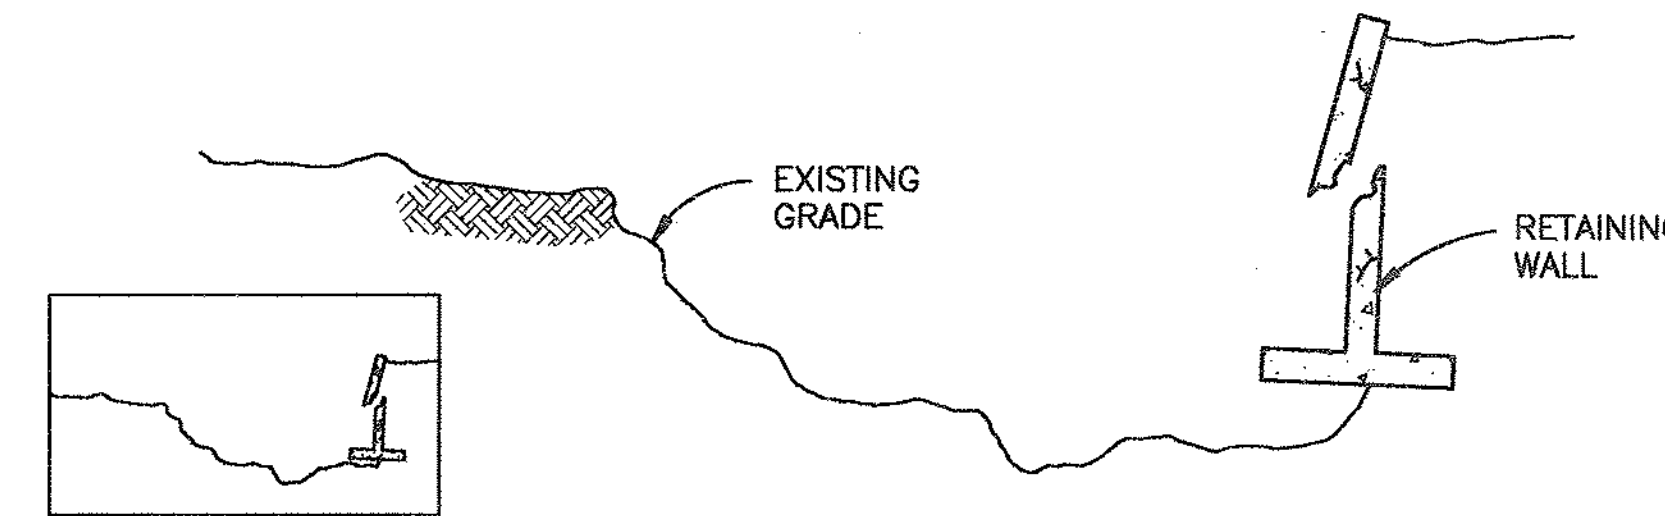

FAILING RETAINING WALL

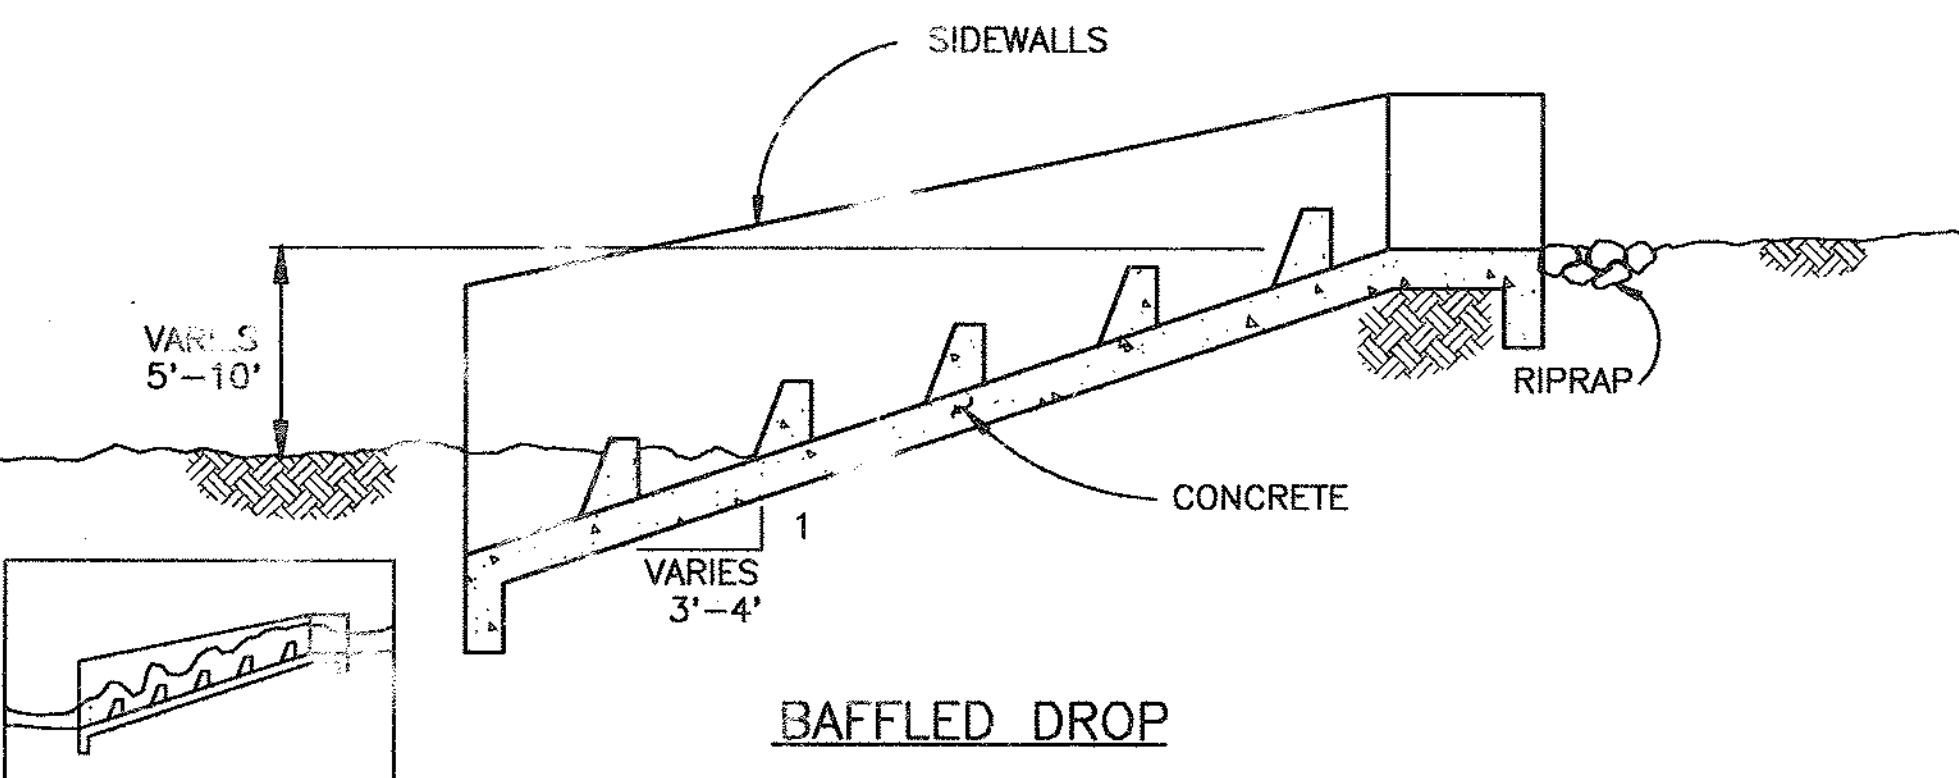

BAFFLED DROP

