


Do Not Check Out

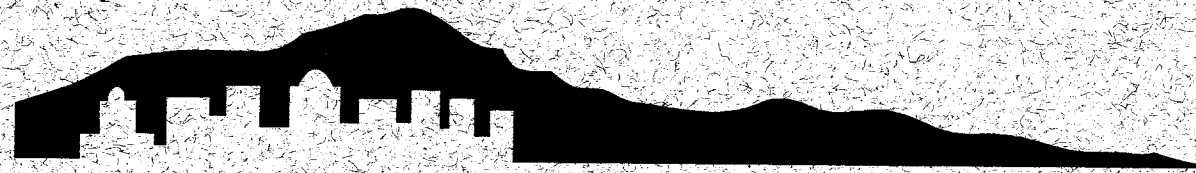

CITY OF COLORADO SPRINGS
PLANNING, DEVELOPMENT AND FINANCE DEPARTMENT

Monument Creek Drainage Basin Planning Study

Volume IV Appendix C

Prepared By

CH2M HILL

in association with

**Kiowa Engineering Corporation
Thomas & Thomas
Urban Edges**



CITY OF COLORADO SPRINGS
PLANNING, DEVELOPMENT AND FINANCE DEPARTMENT

Monument Creek Drainage Basin Planning Study

Volume IV Appendix C

Prepared By

CH2M HILL

in association with

Kiowa Engineering Corporation
Thomas & Thomas
Urban Edges

TABLE 8:
MONUMENT CREEK DRAINAGE BASIN PLANNING STUDY
DRAINAGE STRUCTURE INVENTORY SHEET

DATE: APR., 1993

STRUCTURE NUMBER	MAP #	LOCATION DESCRIPTION	SIZE (H X W)	TYPE	SLOPE (%)	LENGT (FT)	MAINTAIN RESPONSIBLE	OUTLET PIPE CHARACT.	SPILLWAY CHARACT.	CONDITION	REMARKS	STATE JURISDICT. NUMBER
98 - BRI - 1	136.2/318.8	CIMMARON & MONUMENT CREEK	140' X 21.5' X 28	4SPAN		80	C.D.O.H.					
98 - PIP - 2	136.2/318.8	NE COR CIMMARON BRIDGE	36"	RCP	1.64	415	C.D.O.H.		FES	GOOD		
98 - PIP - 3	136.2/318.8	I-25 ON RAMP	24"	STEEL	7	230	C.D.O.H.			NEW		
98 - INL - 4	136.2/318.8	I-25 ON RAMP	3'X18"	COMB	5		C.D.O.H.			GOOD		
98 - INL - 5	136.2/318.8	I-25 ON RAMP	3'X18"	COMB	3		C.D.O.H.	98-PIP-03				
98 - PIP - 6	136.2/318.8	FROM INL-5	15"	RCP	30	60	C.D.O.H.	98-PIP-06		GOOD		
98 - INL - 7	136.2/318.8	I-25 800' N OF CIMMARON	3'X18"	COMB	2		C.D.O.H.				OUTLET BURIED	
98 - PIP - 8	136.2/318.8	FROM INL-7	15"	RCP	30	30	C.D.O.H.					
98 - PIP - 10	136.2/319.0	N SIDE OF CIMMARON, W OF SIERRA MADRE	30"	VCP	2	840	CITY			GOOD		
98 - INL - 11	136.2/319.0	NW COR OF CIMMARON & SIERRA MADRE	2.5'	D-10-R	SUMP			98-PIP-11		GOOD		
98 - PIP - 12	136.2/319.0	FROM INL-11	15"	CMP	0.5	10	CITY					
98 - INL - 13	136.2/319.0	SE COR OF SIERRA MADRE & CIMMARON	2'X3'	GRATE	SUMP			98-PIP-14		GOOD		
98 - PIP - 14	136.2/319.0	FROM INL-15	15"	CMP	0.5	60	CITY					
98 - INL - 15	136.2/319.0	NE COR OF CIMMARON & SIERRA MADRE	2'X4'	GRATE	SUMP			98-PIP-10		GOOD		
98 - INL - 16	136.2/319.0	N SIDE OF CIMMARON 200' W OF SAHWATCH	2'X5'	GRATE	0.7		CITY	98-PIP-17		GOOD		
98 - PIP - 17	136.2/319.0	N SIDE OF CIMMARON BTWN SIERRA MADRE & SAHWA	12"	CMP	0.8	400	CITY					
98 - INL - 18	136.2/319.0	NW COR OF SAHWATCH & CIMMARON	2'X2'	GRATE	1.7		CITY	98-PIP-17			COMPLETELY CLOGGED	
98 - INL - 19	136.2/319.0	SW COR OF SAHWATCH & COSTILLA	24" RND	GRATE	0.9		CITY	OUTLET UNKNOWN		VERY OLD	COMPLETELY CLOGGED	
98 - INL - 20	136.2/319.0	NE COR OF SAHWATCH & COSTILLA	6"X3'	VERT	SU		CITY	98-PIP-22		GOOD		
98 - INL - 21	136.2/319.0	IN ALLEY 320' W OF SAHWATCH	18"RND	GRATE	SUMP		CITY					
98 - PIP - 22	136.2/319.0	W FROM INL-21	12"	CMP	2.1	280	CITY					
98 - INL - 23	136.2/319.0	IN ALLEY W OF SAHWATCH	2'X3'	GRATE	SUMP		CITY	98-PIP-23		GOOD		
98 - PIP - 24	136.2/319.0	FROM INL-23	12"	STEEL	1.4	28	CITY					
98 - INL - 25	136.2/319.0	SE COR OF VERMIJO & SAHWATCH	2.5'	CO	0.7		CITY	98-PIP-26		FAIR		
98 - PIP - 26	136.2/319.0	FROM INL-25	12"	RCP	0.5	50	CITY					
98 - INL - 27	136.2/319.0	NE COR OF VERMIJO & SAHWATCH	2.5'	D-10-R	0.7		CITY	OUTLET UNK			COMPLETELY CLOGGED W/GRASS CLIPPINGS	
98 - INL - 28	136.2/319.0	NE COR OF VERMIJO & SAHWATCH	2.5'	D-10-R	0.5		CITY	98-PIP-30		GOOD	COUNTY PARKING GARAGE	
98 - PIP - 29	136.2/319.0	INTO INLET-28 (NE)	10"	STEEL			PRIVATE					
98 - PIP - 30	136.2/319.0	FROM INL-28	12"	RCP	0.5	50	CITY					
98 - PIP - 31	136.2/319.0	VERMIJO ST W OF SAHWATCH	18"	?	2	480	CITY					
98 - INL - 32	136.2/319.0	NE COR OF VERMIJO & SAHWATCH	2.5'	D-10-R	SUMP		CITY	98-PIP-33		FAIR		
98 - PIP - 33	136.2/319.0	FROM INL-32	12"	RCP	0.5	20	CITY					
98 - PIP - 34	136.2/319.0	SIERRA MADRE N OF VERMIJO	18"	?		500	CITY					
98 - INL - 35	136.2/319.0	SE COR OF VERMIJO & SIERRA MADRE	18"X36"	GRATE	SU		CITY	98-PIP-36		FAIR		
98 - PIP - 36	136.2/319.0	FROM INL-35	12"	CMP	1	30	CITY					
98 - PIP - 41	136.4/318.8	COLORADO AVE TO MONUMENT CREEK	36"	RCP	1.5	1240	CITY			NEW		
98 - INL - 42	136.4/318.8	CUCHARRAS & WALNUT	2'X4'	GRATE	SUMP		CITY	98-PIP-41		GOOD		
98 - PIP - 43	136.4/318.8	NW COR OF WALNUT & CUCHARRAS	18"X24"	CMPE			CITY					
98 - INL - 44	136.4/318.8	I-25 SOUTHBOUND BY COLORADO AVE	2'X5'	GRATE	0.9		CDOH	98-PIP-45			INLET NOT FOUND-ABANDONED?	
98 - PIP - 45	136.4/318.8	FROM INL-44	15"	STEEL	32	80	CDOH					
98 - INL - 46	136.4/318.8	SW COR OF COLORADO AVE & CHESTNUT	2'X5'	GRATE	0.9		CITY	98-PIP-41		NEW		
98 - PIP - 47	136.4/318.8	FROM INL-48 TO INL-46	21"	RCP	3.8	320	CITY			NEW		
98 - INL - 48	136.4/318.8	7TH ST & COLORADO, 30' SE	20"RND	GRATE	4		CITY	98-PIP-47		NEW		
98 - INL - 49	136.4/318.8	SW COR OF COLORADO AVE & 7TH ST	10	D-10-R	1		CITY	98-PIP-50		NEW		
98 - PIP - 50	136.4/318.8	FROM INL-49	15"	RCP	1	30	CITY			NEW		
98 - PIP - 51	136.4/318.8	FROM INL-52-INL-48	15"	RCP	4	280	CITY			NEW		
98 - INL - 52	136.4/318.8	NW COR OF COLORADO AVE & MCKINLEY	2.5'	D-10-R	2		CITY	98-PIP-51		GOOD		
98 - INL - 53	136.4/318.8	NW COR OF COLORADO AVE & 7TH ST	15'	D-11	4		CITY	98-PIP-54		GOOD		
98 - PIP - 54	136.4/318.8	FROM INL-53	15"	RCP	3	60	CITY			GOOD		
98 - INL - 55	136.4/318.8	NW COR OF PIKES PEAK & CHESTNUT	6'	D-11	1.2		CITY	98-PIP-56		FAIR		
98 - PIP - 56	136.4/318.8	FROM INL-55	12"	RCP	1.2	20	CITY				OLD	
98 - INL - 57	136.4/318.8	NE COR OF COLORADO AVE & CHESTNUT	6'	D-11	1.2		CITY	98-PIP-58		VERY POOR	NEEDS REPLACING	
98 - PIP - 58	136.4/318.8	FROM INL-57	12"	RCP	1.2	20	CITY					

TABLE 8:
MONUMENT CREEK DRAINAGE BASIN PLANNING STUDY
DRAINAGE STRUCTURE INVENTORY SHEET

STRUCTURE NUMBER	MAP #	LOCATION DESCRIPTION	SIZE (H X W)	TYPE	SLOPE (%)	LENGT (FT)	MAINTAIN RESPONSIBLE	OUTLET PIPE CHARACT.	SPILLWAY CHARACT.	CONDITION	REMARKS	STATE JURISDICT. NUMBER
98 - INL - 59	136.4/318.8	SW COR OF COLORADO AVE & CHESTNUT	18"X36"	GRATE	1.2		CITY					
98 - PIP - 60	136.4/318.8	CHESTNUT FROM PIKES PEAK TO COLORADO AVE	15"	CLAY	0.5	320	CITY	?				
98 - INL - 61	136.4/318.8	W SIDE OF CHESTNUT IN ALLEY	18"X36"	GRATE	SUMP		CITY				COMPLETELY CLOGGED	
98 - PIP - 62	136.4/318.8	FROM INL-61	12"	CMP	0.5	30	CITY	98-PIP-62		FAIR		
98 - INL - 63	136.4/318.8	50' NW OF COR OF COLORADO AVE & CHESTNUT	2'X5'	GRATE	SUMP		PRIVATE	98-PIP-64		GOOD		
98 - PIP - 64	136.4/318.8	FROM INL-61 TO INL-65	12"	RCP	0.5	70	PRIVATE			GOOD		
98 - INL - 65	136.4/318.8	100' W OF CHESTNUT N SIDE OF COLORADO AVE	15"	D-10-R	2		CITY	98-PIP-66		NEW		
98 - PIP - 66	136.4/318.8	FROM INL-65	15"	RCP	0.5	40	CITY			GOOD		
98 - INL - 67	136.4/318.8	CHESTNUT S OF ALLEY	6'	D-10-R	0.5		CITY	98-PIP-68		FAIR		
98 - PIP - 68	136.4/318.8	FROM INL-67	24"	CLAY	0.5	220	CITY					
98 - INL - 69	136.4/318.8	NE COR OF CHESTNUT & COLORADO AVE	3'X3'	GRATE	0.5		CITY			GOOD		
98 - INL - 70	136.4/318.8	NE COR OF WALNUT & PIKES PEAK	9'	D-11	SUMP		CITY	98-PIP-71		POOR		
98 - PIP - 71	136.4/318.8	FROM INL-70	15"	RCP	0.3	50	CITY					
98 - INL - 72	136.4/318.8	NE COR OF WALNUT & CHESTNUT	9'	D-11	SUMP		CITY	98-PIP-73		FAIR		
98 - PIP - 73	136.4/318.8	FROM INL-72	15"	RCP	0.3	50	CITY					
98 - INL - 74	136.4/318.8	SW COR OF WALNUT & PIKES PEAK	12'	D-11	SUMP		CITY	98-PIP-75		FAIR		
98 - PIP - 75	136.4/318.8	FROM INL-74	15"	RCP	0.3	30	CITY					
98 - INL - 76	136.4/318.8	WALNUT FROM CHESTNUT TO COLORADO AVE	18"	VCP	0.4	500	CITY					
98 - PIP - 77	136.4/318.8	NW COR OF COLORADO AVE & WALNUT	10'	D-10-R	SUMP		CITY	98-PIP-78		GOOD		
98 - INL - 78	136.4/318.8	FROM INL-77	15"	RCP	0.3	60	CITY					
98 - PIP - 79	136.4/318.8	NE COR OF WALNUT & COLORADO AVE	2.5'	CO	SUMP		CITY	98-PIP-80		FAIR		
98 - INL - 80	136.4/318.8	FROM INL-79	15"	RCP	0.3	20	CITY					
98 - PIP - 81	136.4/318.8	SW COR OF COLORADO AVE & WALNUT	2.5'	CO	SUMP		CITY	98-PIP-82		FAIR		
98 - INL - 82	136.4/318.8	FROM INL-81	12"	RCP	0.3	60	CITY					
98 - PIP - 83	136.4/318.8	COLORADO AVE TO MONUMENT CREEK	24"	RCP	4	550	CITY					
98 - INL - 84	136.4/319.0	SAHWATCH ST TO CREEK	24"	RCP	2.5	1140	CITY					
98 - PIP - 85	136.4/319.0	400' S OF COLORADO AVE ON W SIDE OF CONEJOS	2.5'	D-10-R	SUMP		CITY	98-PIP-93		GOOD		
98 - INL - 86	136.4/319.0	FROM INL-92	12"	RCP	0.5	80	CITY					
98 - PIP - 87	136.4/319.0	380' S OF COLORADO AVE ON E SIDE OF CONEJOS	3'	COMB	SUMP		CITY	98-PIP-95		GOOD		
98 - INL - 88	136.4/319.0	FROM INL-94	15"	RCP	0.5	90	CITY					
98 - PIP - 89	136.4/319.0	NE COR OF CUCHARRAS & SIERRA MADRE	2.5'	D-10-R	SUMP		CITY	98-PIP-97		POOR	NEEDS REPLACING	
98 - INL - 90	136.4/319.0	FROM INL-96	12"	RCP	0.5	30	CITY					
98 - PIP - 91	136.4/319.0	CUCHARRAS ST	18"	RCP	2.4	500	CITY					
98 - INL - 92	136.4/319.0	SE COR OF CUCHARRAS & SIERRA MADRE	2'X2'	GRATE	SUMP		CITY	98-PIP-100		FAIR		
98 - PIP - 93	136.4/319.0	FROM INL-99	12"	RCP	0.5	30	CITY					
98 - INL - 94	136.4/319.0	NE COR OF SAHWATCH & CUCHARRAS	2.5'	D-10-R	SUMP		CITY	98-PIP-102		FAIR		
98 - PIP - 95	136.4/319.0	FROM INL-101	12"	RCP	0.5	70	CITY					
98 - INL - 96	136.4/319.0	SE COR OF SAHWATCH & CUCHARRAS	2'X5'	GRATE	SUMP		CITY	98-PIP-104		FAIR		
98 - PIP - 97	136.4/319.0	FROM INL-103	12"	RCP	0.5	20	CITY					
98 - INL - 98	136.4/319.0	N SIDE OF COLORADO AVE	24"	CMPA	2.3	1630	CITY					
98 - PIP - 99	136.4/319.0	180' W OF COLORADO AVE & CASCADE	18"RND	GRATE	0.6		CITY			GOOD		
98 - INL - 100	136.4/319.0	FROM INL-106	18"	CSP	0.5	50	CITY					
98 - PIP - 101	136.4/319.0	SE COR OF COLORADO AVE & SAHWATCH	36"X36"	GRATE	0.6		CITY	98-PIP-109		GOOD		
98 - INL - 102	136.4/319.0	FROM INL-108	12"	CMP	0.5	50	CITY			GOOD		
98 - PIP - 103	136.4/319.0	180' W OF COLORADO AVE & CASCADE, N SIDE	18"RND	GRATE	SUMP		CITY	98-PIP-111		GOOD		
98 - INL - 104	136.4/319.0	FROM INL-110	12"	CMP	0.5	10	CITY					
98 - PIP - 105	136.4/319.0	NE CORNER SAHWATCH & COLORADO AVE	18" RND	GRATE	0.5		CITY					
98 - INL - 106	136.4/319.0	N OF COLORADO AVE BRIDGE	30"X36"	STONE	?		CITY			GOOD		NA
98 - PIP - 107	136.4/319.0	100' W OF SIERRA MADRE	8"X6'	VERT	SUMP		CITY			GOOD		
98 - INL - 108	136.4/319.0	FROM INL 116	15"	RCP	0.5	30	CITY				OLD STONE OPENING PROBABLY DROPS INTO OLD CULVERT	
98 - PIP - 109	136.4/319.0	SE COR ANTILERS PL & SIERRA MADRE	4'	D-10-R	SUMP		CITY	98-PIP-115		GOOD		
98 - INL - 110	136.4/319.0	FROM INL 118	12"	RCP	0.5	30	CITY					
98 - PIP - 111	136.4/319.0	110' N OF ANTILERS PL ON SIERRA MADRE	3'	CO	SUMP		CITY	98-PIP-117		FAIR	OLD BRICK	

DATE: APR., 1993

TABLE 8:
MONUMENT CREEK DRAINAGE BASIN PLANNING STUDY
DRAINAGE STRUCTURE INVENTORY SHEET

DATE: APR., 1993

STRUCTURE NUMBER	MAP #	LOCATION DESCRIPTION	SIZE (H X W)	TYPE	SLOPE (%)	LENGT (FT)	MAINTAIN RESPONSIBLE	OUTLET PIPE CHARACT.	SPILLWAY CHARACT.	CONDITION	REMARKS	STATE JURISDICT. NUMBER
98 - INL - 119	136.4/319.0	NEXT TO RAILROAD 280' N OF COLORADO AVE	18"X36"	GRATE	0.4		CITY					
98 - PIP - 120	136.4/319.0	FROM INL 121	18"	RCP	0.5	20	CITY				CMPTLY CLOGGED	
98 - INL - 121	136.4/319.0	W SIDE SIERRA MADRE 350' S OF PIKES PEAK	4'	D-10-R			CITY	98-PIP-120				
98 - PIP - 122	136.4/319.0	SIERRA MADRE	?	?	?		CITY					
98 - INL - 123	136.4/319.0	SE COR PIKES PEAK & SIERRA MADRE	2.5'	D-10-R			CITY	98-PIP-124			OLD CBC?	
98 - PIP - 124	136.4/319.0	FROM INL 123	12"	RCP	0.5	30	CITY					
98 - PIP - 125	136.4/319.0	FROM INL 126	12"	CMP	0.5	60	CITY					
98 - INL - 126	136.4/319.0	NE COR PIKES PEAK & SIERRA MADRE	2.5'	CO	1		CITY	98-PIP-125			BRICK	
98 - PIP - 127	136.4/319.0	FROM INL 128	24"	RCP	1	30	CITY					
98 - INL - 128	136.4/319.0	NW COR PIKES PEAK & SIERRA MADRE	3'	D-11	1		CITY	98-PIP-127		GOOD	OLD	
98 - PIP - 129	136.4/319.0	SIERRA MADRE	14"	TILE	4.4	450	CITY					
98 - PIP - 130	136.4/319.0	FROM INL 131	30"	RCP	3.44	77	CITY	98-PIP-130				
98 - INL - 131	136.4/319.0	NE COR KIOWA & SIERRA MADRE	25'	D-19			CITY					
98 - BRI - 132	136.4/319.0	COLORADO AVENUE BRIDGE	60' X 23.5' X 240	4SPAN			CITY			FAIR	3 PIERS	
98 - CUL - 133	136.4/319.0	UNDER PEDESTRIAN TRAIL	30"	RCP	2	20	CITY			FAIR		
98 - PIP - 134	136.4/319.0	SPRUCE STREET	24"	RCP	3	1000	CITY					
98 - PIP - 135	136.4/319.0	FROM INL 136	12"	RCP	0.5	30	CITY					
98 - INL - 136	136.4/319.0	SW COR SPRUCE & PIKES PEAK	2.5'	D-11	0.6		CITY	98-PIP-135		POOR		
98 - PIP - 137	136.4/319.0	FROM INL 138	15"	RCP	0.5	100	CITY					
98 - INL - 138	136.4/319.0	70' E OF SPRUCE ST IN PARKING LOT	18"X36"	GRATE			CITY	98-PIP-137		FAIR		
98 - PIP - 139	136.4/319.0	FROM INL-140	15"	RCP	0.5	30	CITY					
98 - INL - 140	136.4/319.0	NE COR SPRUCE & PIKES PEAK	9'	D-11	0.6		CITY	98-PIP-139		GOOD		
98 - PIP - 141	136.4/319.0	FROM INL 142	18"	RCP	0.5	30	CITY					
98 - INL - 142	136.4/319.0	NW COR SPRUCE & PIKES PEAK	12'	D-11	0.3		CITY	98-PIP-141		GOOD		
98 - PIP - 143	136.4/319.0	FROM INL 144	15"	RCP	0.5	30	CITY					
98 - INL - 144	136.4/319.0	SE COR KIOWA & SPRUCE	9'	D-11			CITY	98-PIP-143		FAIR		
98 - PIP - 145	136.4/319.0	FROM INL 146	15"	RCP	0.5	30	CITY					
98 - INL - 146	136.4/319.0	NW COR KIOWA & PIKES PEAK	9'	D-11			CITY	98-PIP-145		GOOD		
98 - INL - 147	136.4/319.0	I-25	3'	COMB	4		CDOH	98-PIP-148		GOOD		
98 - PIP - 148	136.4/319.0	FROM INL 147	18"	RCP	10	160	CDOH					
98 - INL - 149	136.4/319.0	I-25	3'	COMB	4		CDOH	98-PIP-150				
98 - PIP - 150	136.4/319.0	FROM INL 151	18"	RCP	10	160	CDOH					
98 - INL - 151	136.4/319.0	I-25	3'	COMB	4		CDOH	98-PIP-150				
98 - INL - 152	136.4/319.0	I-25	3'	COMB	5		CDOH	98-PIP-154				
98 - INL - 153	136.4/319.0	I-25	3'	COMB	5		CDOH	98-PIP-154				
98 - PIP - 154	136.4/319.0	FROM INL 152	18"	RCP	10	170	CDOH					
98 - INL - 155	136.4/319.0	S OF KIOWA IN PARKING LOT	18"X36"	GRATE	1		CITY	98-PIP-156		NEW		
98 - PIP - 156	136.4/319.0	FROM INL 155	15"	RCP	0.5	50	CITY					
98 - INL - 157	136.4/319.0	NW COR KIOWA & I-25 RAMP	12'	D-10-R			CDOH	98-PIP-158		FAIR		
98 - PIP - 158	136.4/319.0	FROM INL 157	15"	RCP	1	10	CDOH					
98 - INL - 159	136.4/319.0	I-25 ON RAMP BY KIOWA	3'	COMB			CDOH					
98 - INL - 160	136.4/319.0	I-25 OFF RAMP	3'	COMB	2		CDOH	98-PIP-161		CLOGGED		
98 - PIP - 161	136.4/319.0	FROM INL 160	15"	RCP	12	70	CDOH					
98 - CUL - 162	136.4/319.0	400' N OF COLORADO AVE E SIDE OF CREEK	2'X4'			70	CITY			OLD STONE		
98 - INL - 163	136.4/319.0	KIOWA ST TO CREEK	4'X4'		3.6	280	CITY			OLD STONE		
98 - PIP - 164	136.4/319.0	FROM INL 165	15"	RCP	0.5	30	CITY					
98 - INL - 165	136.4/319.0	NE COR KIOWA & SPRUCE	9'	D-11			CITY	98-PIP-164		FAIR		
98 - INL - 170	136.4/319.2	NW COR COLORADO AVE & CASCADE	2'X5'	GRATE			CITY	98-PIP-171		GOOD		
98 - PIP - 171	136.4/319.2	FROM INL 170	15"	CMP	2	20	CITY					
98 - PIP - 172	136.4/319.2	FROM INL 175	15"	CMP	7.09	22	CITY					
98 - PIP - 173	136.4/319.2	FROM INL 175	15"	CMP	2	144	CITY					
98 - PIP - 174	136.4/319.2	FROM INL 175	18"X11"	CMPE	2	100	CITY					
98 - INL - 175	136.4/319.2	150' S OF SW COR COLORADO AVE & CASCADE	2'X6'	GRATE			CITY	98-PIP-172		GOOD		

TABLE 8:
MONUMENT CREEK DRAINAGE BASIN PLANNING STUDY
DRAINAGE STRUCTURE INVENTORY SHEET

DATE: APR., 1993

DATE: APR., 1993												
STRUCTURE NUMBER	MAP #	LOCATION DESCRIPTION	SIZE (H X W)	TYPE	SLOPE (%)	LENGT (FT)	MAINTAIN RESPONSIBLE	OUTLET PIPE CHARACT.	SPILLWAY CHARACT.	CONDITION	REMARKS	STATE JURISDICTION NUMBER
98 - INL - 180	136.6/318.8	N SIDE OF BOULDER ST 30' W OF CHESTNUT	9'	D-10-R	5		CITY					
98 - PIP - 181	136.6/318.8	FROM INL 180	9"x27"	CMPE		280	CITY	98-PIP-181		FAIR		
98 - INL - 182	136.6/318.8	NW COR PLATTE & CHESTNUT	3'	D-10-R	5		CITY					
98 - PIP - 183	136.6/318.8	FROM INL 182	15"x15"	CBC	5	70	CITY	98-PIP-183		GOOD		
98 - INL - 184	136.6/318.8	NW COR PLATTE & CHESTNUT	9'	D-10-R	5		CITY					
98 - PIP - 185	136.6/318.8	FROM INL 184	24"	RCP	4.8	68	CITY	98-PIP-185		GOOD		
98 - INL - 186	136.6/318.8	SW COR PLATTE & CHESTNUT	9'	D-10-R	5		CITY					
98 - PIP - 187	136.6/318.8	FROM INL 186	24"	RCP	3.3	52	CITY	98-PIP-187		GOOD		
98 - INL - 188	136.6/318.8	NW COR PLATTE & WALNUT	5'	RADIAL	3		CITY					
98 - PIP - 189	136.6/318.8	FROM INL 188	18"x18"	CBC	2		CITY	98-PIP-189		GOOD		
98 - PIP - 190	136.6/318.8	PLATTE AVE, CHESTNUT TO WALNUT	24"	CBC	4	500	CITY					
98 - INL - 191	136.6/318.8	SW COR PLATTE & WALNUT	2'	CO	3		CITY				OLD	
98 - PIP - 192	136.6/318.8	FROM INL 191	15"x15"	CBC	2	35	CITY	98-PIP-192		OLD		
98 - INL - 193	136.6/318.8	NE COR PLATTE & WALNUT	3'	CO	2		CITY					
98 - PIP - 194	136.6/318.8	FROM INL 193	15"x15"	CBC	2	35	CITY	98-PIP-194				
98 - INL - 195	136.6/318.8	PLATTE AVE, CHESTNUT TO SPRUCE	36"	CBC	2.5	500	CITY					
98 - INL - 196	136.6/318.8	NW COR OF CHESTNUT & MOUNTAIN AVE	6'	D-10-R	3		CITY				OLD	
98 - PIP - 197	136.6/318.8	FROM INL 196	12"x24"	CMPE	9.8	440	CITY	98-PIP-197				
98 - INL - 198	136.6/318.8	MOUNTAIN AVE, 80' W OF CHESTNUT	4'	D-10-R	5		CITY					
98 - PIP - 199	136.6/318.8	FROM INL 198	12"x24"	CMPE	4	70	CITY	98-PIP-199		GOOD		
98 - INL - 200	136.6/318.8	NW COR COOPER & ST VRAIN	4'	RADIAL	0.5		CITY					
98 - PIP - 201	136.6/318.8	FROM INL 200	6"x4'	CBC	2	20	CITY	98-PIP-201		GOOD		
98 - INL - 202	136.6/318.8	SW COR COOPER & ST VRAIN	6'	CO	3		CITY					
98 - PIP - 203	136.6/318.8	FROM INL 202	12"x18"	CMPE	5	20	CITY	98-PIP-203		GOOD	OLD, SLOT IN BOTTOM OF BOX	
98 - INL - 204	136.6/318.8	NE COR COOPER & ST VRAIN	2'	CO	1		CITY					
98 - PIP - 205	136.6/318.8	FROM INL 204	6"x2'	STEEL	?	20	PRIVATE	98-PIP-205			OLD	
98 - PIP - 206	136.6/318.8	NW COR WALNUT & ST VRAIN	12"	RADIAL	0.5		CITY				OPENING IN BOTTOM OF BOX	
98 - INL - 207	136.6/318.8	NW COR WALNUT & ST VRAIN	6'	CBC	3	20	CITY	98-PIP-208			CHURCH ROOF DRAIN	
98 - PIP - 208	136.6/318.8	FROM INL 207	24"x24"	CBC	4	350	CITY					
98 - PIP - 209	136.6/318.8	ST VRAIN BETWEEN COOPER AND WALNUT	2'	CO	2		CITY					
98 - INL - 210	136.6/318.8	NE COR ST VRAIN & WALNUT	15"x15"	CBC	3	20	CITY	98-PIP-211				
98 - PIP - 211	136.6/318.8	FROM INL 210	36"x36"	CBC	4.5	350	CITY				OLD	
98 - INL - 212	136.6/318.8	ST VRAIN BETWEEN WALNUT & SPRUCE	9'	D-11	SUMP		CITY				OLD	
98 - PIP - 221	136.6/319.0	NW COR OF SPRUCE & BIJOU	18"	RCP	2	50	CITY	98-PIP-221				
98 - INL - 222	136.6/319.0	FROM INL 221	12"	D-11	SUMP		CITY					
98 - PIP - 223	136.6/319.0	SW COR SPRUCE & BIJOU	18"	RCP	2	50	CITY	98-PIP-223				
98 - INL - 224	136.6/319.0	NE COR SPRUCE & BIJOU	12"	D-11	SUMP		CITY					
98 - PIP - 225	136.6/319.0	FROM INL 224	18"	RCP	1.5	35	CITY	98-PIP-225				
98 - PIP - 226	136.6/319.0	SPRUCE ST S OF BIJOU	24"	RCP	2	500	CITY					
98 - INL - 227	136.6/319.0	S-BOUND I-25 OFF RAMP, BIJOU EXIT	3'	COMB	0.5		CDOH					
98 - PIP - 228	136.6/319.0	FROM INL 227	15"	RCP	1	66	CDOH	98-PIP-228				
98 - INL - 229	136.6/319.0	S-BOUND I-25 OFF RAMP, BIJOU EXIT	3'	COMB	1		CDOH					
98 - PIP - 230	136.6/319.0	FROM INL 229	15"	RCP	7	88	CDOH	98-PIP-230				
98 - INL - 231	136.6/319.0	N-BOUND I-25 350' N OF BIJOU	18"x36"	GRATE	2		CDOH					
98 - PIP - 232	136.6/319.0	FROM INL 231	15"	RCP	2	42	CDOH	98-PIP-232/233				
98 - INL - 233	136.6/319.0	FROM INL-231	18"	RCP	2.3	344	CDOH					
98 - INL - 234	136.6/319.0	UNDER BIJOU ST ON I-25 MEDIAN	18"x36"	GRATE	SUMP		CDOH					
98 - PIP - 235	136.6/319.0	FROM INL 234	15"	RCP	0.5	42	CDOH	98-PIP-235				
98 - INL - 236	136.6/319.0	S-BOUND I-25 UNDER BIJOU	3'	COMB	SUMP		CDOH					
98 - PIP - 237	136.6/319.0	FROM INL 236	15"	RCP	0.5		CDOH	98-PIP-237				
98 - PIP - 238	136.6/319.0	FROM INL 241	18"	RCP	2	62	CDOH					
98 - STR - 239	136.6/319.0	PUMP HOUSE ON I-25					CDOH					

TABLE 8:
MONUMENT CREEK DRAINAGE BASIN PLANNING STUDY
DRAINAGE STRUCTURE INVENTORY SHEET

DATE: APR., 1993

STRUCTURE NUMBER	MAP #	LOCATION DESCRIPTION	SIZE (H X W)	TYPE	SLOPE (%)	LENGT (FT)	MAINTAIN RESPONSIBLE	OUTLET PIPE CHARACT.	SPILLWAY CHARACT.	CONDITION	REMARKS	STATE JURISDICT. NUMBER
98 - PIP - 240	136.6/319.0	I-25 BELOW BIJOU	30"	RCP		80	CDOH					
98 - INL - 241	136.6/319.0	BELOW BIJOU ON I-25	18"X36"	GRATE	SUMP		CITY	98-PIP-236				
98 - INL - 242	136.6/319.0	BIJOU & SIERRA MADRE	10'	D-10-R	1		CITY	98-PIP-243/244		GOOD		
98 - PIP - 243	136.6/319.0	FROM INL 242	21"	RCP	2.4	127	CITY					
98 - PIP - 244	136.6/319.0	FROM INL 242	42"	RCP	2.44	54	CITY			NEW		
98 - PIP - 245	136.6/319.0	FROM INL 246	21"	RCP	1	50	CITY			NEW		
98 - INL - 246	136.6/319.0	BIJOU & WESTVIEW PL	15'	D-10-R	SUMP		CITY	98-PIP-245		NEW		
98 - INL - 247	136.6/319.0	BIJOU & WESTVIEW PL	3'	CO	3		CITY	98-PIP-248		GOOD	OLD	
98 - PIP - 248	136.6/319.0	FROM INL 247	12"X16"	CSP	3	15	CITY					
98 - PIP - 249	136.6/319.0	WESTVIEW PL	30"	RCP	5	35	CITY			NEW	STUBBED FOR THE FUTURE	
98 - INL - 250	136.6/319.0	NW COR BIJOU & WESTVIEW PL	3'	CO	1		CITY	98-PIP-251		GOOD	OLD	
98 - PIP - 251	136.6/319.0	FROM INL 250	12"X16"	CSP	2	10	CITY					
98 - PIP - 252	136.6/319.0	BOULDER TO CREEK	18"	CMF	12	170	CITY					
98 - PIP - 253	136.6/319.0	THROUGH MONUMENT PARK	12"	CONC	2.4	420	CITY			OLD	OLD	
98 - INL - 254	136.6/319.0	W-BOUND BIJOU	18"X24"	GRATE	0.5		CITY	98-PIP-255				
98 - PIP - 255	136.6/319.0	FROM INL 254	10"	CMF	1	100	CITY					
98 - INL - 256	136.6/319.0	BOULDER	2.5'	CO	SUMP		CITY	98-PIP-257		POOR		
98 - PIP - 257	136.6/319.0	FROM INL 256	12"	RCP	6	60	CITY			OLD		
98 - BRI - 258	136.6/319.0	BIJOU STREET	150' X 23' X 200'	3SPAN			CITY					
98 - BRI - 259	136.6/319.0	D & R G W	140' X 16' X 200'	3SPAN			CITY					
98 - INL - 260	136.6/319.0	NW COR SPRUCE & PLATTE	5'	RADIAL	SUMP		CITY	98-PIP-261		GOOD	STEEL RAILROAD BRIDGE	
98 - PIP - 261	136.6/319.0	FROM INL 260	18"X18"	CBC	1	30	CITY				OLD	
98 - INL - 262	136.6/319.0	SW COR PLATTE & SPRUCE	3'	CO	1		CITY	98-PIP-263		GOOD	OLD	
98 - PIP - 263	136.6/319.0	FROM INL 262	15"X15"	CBC	2	30	CITY				OLD	
98 - INL - 264	136.6/319.0	NE COR SPRUCE & PLATTE	2.5'	CO	2		CITY	98-PIP-265		GOOD	OLD	
98 - PIP - 265	136.6/319.0	FROM INL 264	15"X15"	CBC	2	30	CITY				OLD	
98 - INL - 266	136.6/319.0	NW COR PLATTE & PINE	5'	RADIAL	SUMP		CITY	98-PIP-267		FAIR		
98 - PIP - 267	136.6/319.0	FROM INL 266	18"X18"	CBC	2	30	CITY				OLD	
98 - PIP - 268	136.6/319.0	PLATTE AVE, SPRUCE TO PINE	48"X48"	CBC	1.6	500	CITY				OLD	
98 - INL - 269	136.6/319.0	SW COR PINE & PLATTE	3'	CO	SUMP		CITY	98-PIP-270		FAIR	OLD	
98 - PIP - 270	136.6/319.0	FROM INL 269	15"X15"	CBC	2	30	CITY			GOOD		
98 - INL - 271	136.6/319.0	E SIDE OF PINE @ PLATTE	6'	CO	SUMP		CITY	98-PIP-272		GOOD		
98 - PIP - 272	136.6/319.0	FROM INL 271	18"X18"	CBC	2	10	CITY				OLD	
98 - INL - 273	136.6/319.0	S-BOUND I-25	3'	COMB	1		CDOH	98-PIP-274				
98 - PIP - 274	136.6/319.0	FROM INL 273	15"	RCP	2	60	CDOH					
98 - INL - 275	136.6/319.0	I-25 MEDIAN	18"X36"	GRATE	4		CDOH	98-PIP-276				
98 - PIP - 276	136.6/319.0	FROM INL 275	18"	RCP	4	150	CDOH					
98 - PIP - 277	136.6/319.0	PLATTE AVE TO CREEK	48"	RCP	4	380	CITY					
98 - INL - 278	136.6/319.0	S-BOUND I-25	3'	COMB	4		CDOH	98-PIP-279				
98 - PIP - 279	136.6/319.0	FROM INL 278	15"	RCP		60	CDOH					
98 - INL - 280	136.6/319.0	I-25 MEDIAN	18"X36"	GRATE	4		CDOH	98-PIP-281				
98 - PIP - 281	136.6/319.0	FROM INL 280	15"	RCP	4	140	CDOH					
98 - INL - 282	136.6/319.0	NW COR SPRUCE & ST VRAIN	6'	CO	1		CITY			POOR	NO VISIBLE OUTLET	
98 - INL - 283	136.6/319.0	NE COR SPRUCE & ST VRAIN	2'	CO	1		CITY	98-PIP-284		FAIR		
98 - PIP - 284	136.6/319.0	FROM INL 283	15"X15"	CBC	2	20	CITY				OLD	
98 - INL - 285	136.6/319.0	NW COR PINE & ST VRAIN	4'	RADIAL	0.2		CITY	98-PIP-286		FAIR	OLD	
98 - PIP - 286	136.6/319.0	FROM INL 285	18"X18"	CBC	0.5	20	CITY				OLD	
98 - INL - 287	136.6/319.0	SW COR PINE & ST VRAIN	2'	RADIAL	1		CITY	98-PIP-288		GOOD	OLD	
98 - PIP - 288	136.6/319.0	FROM INL 287	18"X18"	CBC	2	20	CITY				OLD	
98 - INL - 289	136.6/319.0	NE COR PINE & ST VRAIN	2'	RADIAL	1		CITY	98-PIP-290		GOOD	OLD	
98 - PIP - 290	136.6/319.0	FROM INL 289	15"X15"	CBC	2	20	CITY				OLD	
98 - INL - 291	136.6/319.0	I-25 ROW E OF ST VRAIN	18"X36"	GRATE	1		CDOH	98-PIP-292				
98 - PIP - 292	136.6/319.0	FROM INL 291	15"	RCP	1	10	CDOH					

TABLE 8:
MONUMENT CREEK DRAINAGE BASIN PLANNING STUDY
DRAINAGE STRUCTURE INVENTORY SHEET

DATE: APR., 1993

STRUCTURE NUMBER	MAP #	LOCATION DESCRIPTION	SIZE (H X W)	TYPE	SLOPE (%)	LENGT (FT)	MAINTAIN RESPONSIBLE	OUTLET PIPE CHARACT.	SPILLWAY CHARACT.	CONDITION	REMARKS	STATE JURISDICT. NUMBER
98 - INL - 293	136.6/319.0	S-BOUND I-25 @ ST VRAIN	3'	COMB	2		CDOH	98-PIP-294		FAIR		
98 - PIP - 294	136.6/319.0	FROM INL 293	15"	RCP	2	10	CDOH					
98 - INL - 295	136.6/319.0	I-25 MEDIAN @ ST VRAIN	18"X36"	GRATE	2		CDOH	98-PIP-296				
98 - PIP - 296	136.6/319.0	FROM INL 295	15"	RCP	2	10	CDOH					
98 - PIP - 297	136.6/319.0	ST VRAIN	4'X4'	CBC	4	700	CITY					
98 - PIP - 298	136.6/319.0	DRAINS MONUMENT VALLEY PARK	24"	RCP	2	100	CITY					
98 - PIP - 299	136.6/319.0	DRAINS ST VRAIN	84"	CMP	1.7	950	CITY					
98 - INL - 300	136.6/319.0	DRAINS MONUMENT VALLEY PARK	18"RND	GRATE	SUMP		CITY	98-PIP-301		FAIR	DRAINS POND IN MONUMENT VALLEY PARK	
98 - PIP - 301	136.6/319.0	FROM INL 300	15"	RCP	1	30	CITY					
98 - PIP - 302	136.6/319.0	DRAINS W WILLAMETTE & W DALE ST	60"	RCP	2	750	CITY					
98 - INL - 303	136.6/319.0	PARK PLACE APARTMENTS	4'X75'	GRATE	SUMP		PRIVATE	98-PIP-306				
98 - PIP - 304	136.6/319.0	PARK PLACE APARTMENTS	15"	PVC	13	200	PRIVATE			GOOD		
98 - INL - 305	136.6/319.0	PARK PLACE APARTMENTS	4-18" RND	GRATE	SUMP		PRIVATE	98-PIP-304				
98 - PIP - 306	136.6/319.0	PARK PLACE APARTMENTS	15"	RCP	2	230	PRIVATE					
98 - INL - 307	136.6/319.0	BOULDER STREET	3'	COMB	SUMP		CITY	98-PIP-308		GOOD		
98 - PIP - 308	136.6/319.0	FROM INL 307	15"	RCP	13	200	CITY			GOOD		
98 - INL - 309	136.6/319.0	SHEPARDS/MCGRAW HILL PARKING LOT	2-18" RND	GRATE	SUMP		PRIVATE	98-PIP-313		GOOD		
98 - PIP - 310	136.6/319.0	FROM ST VRAIN	12"	CONC	12	200	PRIVATE			GOOD		
98 - INL - 311	136.6/319.0	END OF ST VRAIN	1'X2'	GRATE	SUMP		CITY	98-PIP-310		FAIR	OUTLET NOT FOUND	
98 - INL - 312	136.6/319.0	END OF ST VRAIN	2'	CO	SUMP		CITY	98-PIP-310		FAIR		
98 - PIP - 313	136.6/319.0	SHEPARDS/MCGRAW HILL PARKING LOT	12"	CONC	12	200	PRIVATE					
98 - PIP - 314	136.6/319.0	FROM INL 319	12"	PVC	3	60	PRIVATE					
98 - INL - 315	136.6/319.0	NW COR CENTER & PINE	6'	RADIAL	0.5		CITY	98-PIP-316				
98 - PIP - 316	136.6/319.0	FROM INL 315	15"X15"	CBC	3	240	CITY			FAIR		
98 - INL - 317	136.6/319.0	SW COR OF CENTER & PINE	2'	RADIAL	0.5		CITY	98-PIP-318				
98 - PIP - 318	136.6/319.0	FROM INL 317	12"X12"	CBC	1	20	CITY					
98 - BRI - 320	136.6/319.0	PEDESTRIAN BRIDGE	140 X 22' X 240'	3SPAN			CITY			FAIR		
98 - INL - 321	136.6/319.0	ON RAMP I-25	3'	COMB	4		CDOH	98-PIP-322				
98 - PIP - 322	136.6/319.0	FROM INL 321	15"	RCP	2	30	CDOH					
98 - INL - 319	136.6/319.2	540 N CASCADE	18" RND	GRATE	SUMP		PRIVATE	98-PIP-314				
98 - INL - 330	136.8/318.8	SAN JUAN APARTMENTS	20"	GRATE	SUMP		PRIVATE					
98 - INL - 331	136.8/318.8	N SIDE OF MONUMENT ST N OF COOPER	2'X10'	GRATE	12		CITY	98-PIP-332		FAIR	VERTICAL	
98 - PIP - 332	136.8/318.8	FROM INL 331	16"X24"	CMPE	0.5	35	CITY					
98 - INL - 333	136.8/318.8	S SIDE OF MONUMENT BY COOPER ST	2'X10'	GRATE	12		CITY	98-PIP-334			CONCRETE & STEEL	
98 - PIP - 334	136.8/318.8	FROM INL 333	24"	CMP	4	330	CITY					
98 - INL - 335	136.8/318.8	SW COR MONUMENT & COOPER	2'X3.5'	GRATE	8		CITY	98-PIP-336				
98 - PIP - 336	136.8/318.8	FROM INL 335	12"	CMP	7	60	CITY					
98 - INL - 337	136.8/318.8	NW COR COOPER & WILLAMETTE	6'	CO	1		CITY	98-PIP-338				
98 - PIP - 338	136.8/318.8	FROM INL 337	18"	CMP	1	25	CITY					
98 - INL - 339	136.8/318.8	SW COR COOPER & WILLAMETTE	6'	CO	8		CITY	98-PIP-340				
98 - PIP - 340	136.8/318.8	FROM INL-339	18"	CMP	1	14	CITY					
98 - INL - 341	136.8/318.8	N SIDE OF MONUMENT @ COOPER	2'X3.5'	GRATE	12		CITY	98-PIP-342				
98 - PIP - 342	136.8/318.8	FROM INL 341	12"	CMP	8	60	CITY					
98 - INL - 343	136.8/318.8	NE COR COOPER & WILLAMETTE	6'	CO	8		CITY	98-PIP-344				
98 - PIP - 344	136.8/318.8	FROM INL 343	18"	CMP	2	14	CITY					
98 - INL - 345	136.8/318.8	NW COR WALNUT & WILLAMETTE	4'	RADIAL	3		CITY	98-PIP-346				
98 - PIP - 346	136.8/318.8	FROM INL 345	15"X15"	CBC	1	20	CITY					
98 - INL - 347	136.8/318.8	NW COR WALNUT & WILLAMETTE	6'	CO	3		CITY	98-PIP-348				
98 - PIP - 348	136.8/318.8	FROM INL 347	12"X30"	CBC	1	14	CITY					
98 - INL - 349	136.8/318.8	SW COR WALNUT & WILLAMETTE	6'	CO	3		CITY	98-PIP-350				
98 - PIP - 350	136.8/318.8	FROM INL 349	12"X30"	CBC	1	14	CITY					
98 - INL - 351	136.8/318.8	NE COR WALNUT & WILLAMETTE	6'	CO	12		CITY	98-PIP-352		GOOD		
98 - PIP - 352	136.8/318.8	FROM INL 351	12"X30"	CBC		14	CITY					

TABLE 8:
MONUMENT CREEK DRAINAGE BASIN PLANNING STUDY
DRAINAGE STRUCTURE INVENTORY SHEET

DATE: APR., 1993

STRUCTURE NUMBER	MAP #	LOCATION DESCRIPTION	SIZE (H X W)	TYPE	SLOPE (%)	LENGT (FT)	MAINTAIN RESPONSIBLE	OUTLET PIPE CHARACT.	SPILLWAY CHARACT.	CONDITION	REMARKS	STATE JURISDICT. NUMBER
98 - PIP - 353	136.8/318.8	WILLAMETTE, WALNUT TO SPRUCE	3'X3'	CBC	3	350	CITY				OLD	
98 - PIP - 354	136.8/318.8	WILLAMETTE, COOPER TO WALNUT	2'X2'	CBC	4	400	CITY				OLD	
98 - INL - 355	136.8/318.8	NW COR DALE & WALNUT	3.5'	RADIAL	6		CITY	98-PIP-356				
98 - PIP - 356	136.8/318.8	FROM INL 355	15'X15"	CBC	4	30	CITY				OLD	
98 - INL - 357	136.8/318.8	SW COR DALE & WALNUT	6'	CO	6		CITY	98-PIP-358		GOOD	OLD	
98 - PIP - 358	136.8/318.8	FROM INL 357	12'X30"	CBC	4	30	CITY				OLD	
98 - PIP - 359	136.8/318.8	DALE ST FROM WALNUT TO SPRUCE	2'X2'	CBC	5	350	CITY				OLD	
98 - INL - 360	136.8/318.8	MESA & WALNUT	12'X24"	GRATE	SUMP		CITY	UNKNOWN			VERTICAL	
98 - INL - 361	136.8/318.8	MESA & WALNUT	16'X24"	GRATE	SUMP		CITY	UNKNOWN			VERTICAL	
98 - PIP - 362	136.8/318.8	MESA ROAD, UINTAH TO MONUMENT CREEK	4'X8'	RCE	3.7	2700	CITY				LENGTH IS ESTIMATED	
98 - INL - 363	136.8/318.8	MESA & WALNUT	5'	CO	1		CITY	98-PIP-362				
98 - INL - 371	136.8/319.0	NW COR SPRUCE & WILLAMETTE	5'	RADIAL	1		CITY	98-PIP-372		FAIR		
98 - PIP - 372	136.8/319.0	FROM INL 371	15'X15"	CBC	2	14	CITY				OLD	
98 - INL - 373	136.8/319.0	SW COR SPRUCE & WILLAMETTE	6'	CO	1		CITY	98-PIP-374				
98 - PIP - 374	136.8/319.0	FROM INL 373	12'X30"	CBC	2	14	CITY					
98 - INL - 375	136.8/319.0	NE COR PINE & WILLAMETTE	2'	RADIAL	SUMP		CITY	98-PIP-376		FAIR		
98 - PIP - 376	136.8/319.0	FROM INL 375	18'X18"	CBC	2	16	CITY				OLD	
98 - INL - 377	136.8/319.0	NW COR PINE & WILLAMETTE	5'	RADIAL	SUMP		CITY	98-PIP-378		FAIR		
98 - PIP - 378	136.8/319.0	FROM INL 377	2'X3'	CBC	2	16	CITY				OLD	
98 - INL - 379	136.8/319.0	SW COR PINE & WILLAMETTE	3'	CO	SUMP		CITY	98-PIP-380		FAIR		
98 - PIP - 380	136.8/319.0	FROM INL 379	12'X30"	CBC	2	16	CITY					
98 - PIP - 381	136.8/319.0	WILLAMETTE ST, SPRUCE TO PINE	3'X3'	CBC	1	640	CITY				OLD	
98 - INL - 382	136.8/319.0	I-25 ROW, S OF WILLAMETTE	3-18'X36"	GRATE	0.4		CDOH	98-PIP-383				
98 - PIP - 383	136.8/319.0	FROM INL 382	15"	RCP	1	100	CDOH					
98 - PIP - 384	136.8/319.0	W OF I-25	4'X4.5'	CBC	0.5	950	CITY					
98 - INL - 385	136.8/319.0	I-25 BY MONUMENT STREET	3'	COMB	1		CDOH	98-PIP-387				
98 - INL - 386	136.8/319.0	I-25 BY MONUMENT STREET	18'X36"	GRATE	1		CDOH	98-PIP-387				
98 - PIP - 387	136.8/319.0	FROM INL 385	15"	RCP	2	100	CDOH					
98 - INL - 388	136.8/319.0	I-25 BY MONUMENT STREET	3'	COMB	1		CDOH	98-PIP-384				
98 - INL - 389	136.8/319.0	NW COR SPRUCE & DALE	6'	CO	2		CITY	98-PIP-390		POOR		
98 - PIP - 390	136.8/319.0	FROM INL 389	12'X30"	CBC	3	15	CITY				OLD	
98 - INL - 391	136.8/319.0	NE COR SPRUCE & DALE	3'	CO	2		CITY	98-PIP-392				
98 - PIP - 392	136.8/319.0	FROM INL 391	18'X18"	CBC	3	15	CITY				OLD	
98 - INL - 393	136.8/319.0	SW COR SPRUCE & DALE	2.5'	CO	2		CITY	98-PIP-394			OLD	
98 - PIP - 394	136.8/319.0	FROM INL 393	15'X15"	CBC	3	15	CITY				OLD	
98 - PIP - 395	136.8/319.0	DALE ST FROM SPRUCE TO PINE	3'X3'	CBC	2.3	520	CITY				OLD	
98 - INL - 396	136.8/319.0	NW COR PINE & DALE	3'	RADIAL	1		CITY	98-PIP-397				
98 - PIP - 397	136.8/319.0	FROM INL 396	18'X18"	CBC	3	15	CITY				OLD	
98 - INL - 398	136.8/319.0	MONUMENT VALLEY PARK @ TENNIS COURT	24"	GRATE	SUMP		CITY	98-PIP-399		GOOD		
98 - PIP - 399	136.8/319.0	FROM INL 398	12"	VCP	10	40	CITY					
98 - INL - 400	136.8/319.0	WILLAMETTE & MONUMENT VALLEY PARK	2'	CO	SUMP		CITY	98-PIP-401		POOR		
98 - PIP - 401	136.8/319.0	FROM INL 400	12"	RCP	10	120	CITY				OLD	
98 - INL - 402	136.8/319.0	MONUMENT ST & MONUMENT VALLEY PARK	5'	RADIAL	SUMP		CITY	98-PIP-403		FAIR		
98 - PIP - 403	136.8/319.0	FROM INL 402	12"	RCP	5	30	CITY					
98 - INL - 404	136.8/319.0	MONUMENT VALLEY PARK BY DALE	18" RND	GRATE	SUMP		CITY	98-PIP-405		GOOD		
98 - PIP - 405	136.8/319.0	FROM INL 404	12"	RCP	5	40	CITY					
98 - INL - 406	136.8/319.0	MESA BY FINE ARTS CENTER	5'	CO	SUMP		CITY	98-PIP-408			BRICK	
98 - INL - 407	136.8/319.0	MESA BY FINE ARTS CENTER	5'	CO	SUMP		CITY	98-PIP-408			BRICK	
98 - PIP - 408	136.8/319.0	FROM INL 406 & 407	15	RCP			CITY					
98 - INL - 409	136.8/319.0	I-25 BY NICHOLS CT	3'	COMB	1		CDOH	98-PIP-412				
98 - INL - 410	136.8/319.0	I-25 BY NICHOLS CT	18'X36"	GRATE	1		CDOH	98-PIP-412				
98 - INL - 411	136.8/319.0	I-25 BY NICHOLS CT	3'	COMB	1		CDOH	98-PIP-412				
98 - PIP - 412	136.8/319.0	FROM INL 409	15"	RCP	1	360	CDOH					

TABLE 8:
MONUMENT CREEK DRAINAGE BASIN PLANNING STUDY
DRAINAGE STRUCTURE INVENTORY SHEET

DATE: APR., 1993

STRUCTURE NUMBER	MAP #	LOCATION DESCRIPTION	SIZE (H X W)	TYPE	SLOPE (%)	LENGT (FT)	MAINTAIN RESPONSIBLE	OUTLET PIPE CHARACT.	SPILLWAY CHARACT.	CONDITION	REMARKS	STATE JURISDICT. NUMBER
98 - INL - 494	137.0/319.0	SW COR SPRUCE & YAMPA	5'	RADIAL	SUMP		CITY	98-PIP-493				
98 - INL - 495	137.0/319.0	SE COR SPRUCE & YAMPA	3'	COMB	0		CITY	98-PIP-496				
98 - PIP - 496	137.0/319.0	FROM INL 495	24"	RCP	2	30	CITY					
98 - PIP - 497	137.0/319.0	FROM INL 498	24"	RCP	1	20	CITY					
98 - INL - 498	137.0/319.0	NW COR SPRUCE & YAMPA	12'	CO	0		CITY	98-PIP-497				
98 - INL - 499	137.0/319.0	I-25 @ YAMPA	3'	COMB	2		CDOH	98-PIP-362				
98 - INL - 500	137.0/319.0	GLENN ST IN MONUMENT VALLEY PARK	5'	CO	SUMP		CITY	98-PIP-362				
98 - PIP - 501	137.0/319.0	POND DRAIN	36"	RCP	3	50	CITY					
98 - INL - 502	137.0/319.0	FOOTBALL FIELD	24" RND	GRATE	SUMP		COLORADO COLLEGE	98-PIP-503				
98 - PIP - 503	137.0/319.0	FROM INL 502	12"	CMP	4	30	COLORADO COLLEGE					
98 - PIP - 504	137.0/319.0	ACROSS FOOTBALL FIELD	24"	RCP	6	520	COLORADO COLLEGE					
98 - INL - 505	137.0/319.0	ABOVE FOOTBALL FIELD	20" RND	GRATE	SUMP		COLORADO COLLEGE	98-PIP-506				
98 - PIP - 506	137.0/319.0	FROM INL 505	12"	CMP	1		COLORADO COLLEGE					
98 - INL - 507	137.0/319.0	ABOVE FOOTBALL FIELD	3'	GRATE	SUMP		COLORADO COLLEGE	98-PIP-504				
98 - CHA - 508	137.0/319.0	COLORADO COLLEGE	15"X12"X15"	CONC		100	COLORADO COLLEGE					
98 - INL - 509	137.0/319.0	BY WORNER CENTER	18" RND	GRATE	SUMP		COLORADO COLLEGE					
98 - INL - 510	137.0/319.0	BY WORNER CENTER	18" RND	GRATE	SUMP		COLORADO COLLEGE					
98 - PIP - 511	137.0/319.0	FROM INL 512	12"	RCP			COLORADO COLLEGE					
98 - INL - 512	137.0/319.0	S END OF WOOD ST	2'	CO	SUMP		COLORADO COLLEGE	98-PIP-511				
98 - INL - 513	137.0/319.0	S END OF WOOD ST	2'	CO	SUMP		COLORADO COLLEGE	98-PIP-514				
98 - PIP - 514	137.0/319.0	FROM INL 513	12"	RCP	1	40	COLORADO COLLEGE					
98 - INL - 515	137.0/319.0	UINTAH & WOOD	18"X18"	GRATE	1		CITY	98-PIP-516				
98 - PIP - 516	137.0/319.0	FROM INL 515	12"	CMP	2	60	CITY					
98 - INL - 517	137.0/319.0	NE COR UINTAH & WOOD	2.5'	CO	1		CITY	98-PIP-518				
98 - PIP - 518	137.0/319.0	FROM PIP 517	12"	CMP	2	100	CITY					
98 - PIP - 519	137.0/319.0	FROM INL 520	12"	CMP	5	20	CITY					
98 - INL - 520	137.0/319.0	SE COR OF UINTAH BRIDGE	5'	CO	SUMP		CITY	98-PIP-519				
98 - INL - 521	137.0/319.0	NW COR UINTAH & WOOD	2.5'	CO	3		CITY	98-PIP-522				
98 - PIP - 522	137.0/319.0	FROM INL 521	12"	CMP	8	520	CITY					
98 - PIP - 523	137.0/319.0	FROM INL 524	24"	RCP	5	30	CITY					
98 - INL - 524	137.0/319.0	NE COR UINTAH BRIDGE	18"X30"	GRATE	SUMP		CITY	98-PIP-523				
98 - INL - 525	137.0/319.0	WOOD ST & SAN MIGUEL	2.5'	CO	2		CITY	98-PIP-526				
98 - PIP - 526	137.0/319.0	FROM INL 525	12"	CONC	1	500	CITY					
98 - BRI - 527	137.0/319.0	UINTAH ST	130' X 21' X 200'	3SPAN			CITY					
98 - PIP - 528	137.0/319.0	FROM SAN MIGUEL ST	30"	CMP	1	600	CITY					
98 - INL - 529	137.0/319.0	I-25 OFF RAMP @ UINTAH	3'	COMB	2		CDOH					
98 - INL - 530	137.0/319.0	I-25 ON RAMP N OF UINTAH	3'	COMB	4		CDOH	98-PIP-532				
98 - INL - 531	137.0/319.0	I-25 MEDIAN N OF UINTAH	18"X36"	GRATE	2		CDOH	98-PIP-532				
98 - PIP - 532	137.0/319.0	FROM INL 530	15"	RCP	2	250	CDOH					
98 - INL - 533	137.0/319.0	UINTAH ST UNDER I-25	3'	COMB	SUMP		CITY	98-PIP-534				
98 - PIP - 534	137.0/319.0	FROM INL 533	15"	RCP	1	60	CITY					
98 - INL - 535	137.0/319.0	UNDER I-25 ON UINTAH	3'	COMB			CITY	98-PIP-536				
98 - PIP - 536	137.0/319.0	FROM INL 535	15"	RCP	1	10	CITY					
98 - PIP - 537	137.0/319.0	FROM INL 538	15"	RCP	4	250	CDOH					
98 - INL - 538	137.0/319.0	OFF RAMP S OF UINTAH	3'	COMB	4		CDOH	98-PIP-537				
98 - PIP - 539	137.0/319.0	FROM INL 540	15"	RCP	1	10	CITY					
98 - INL - 540	137.0/319.0	UINTAH ST UNDER RR	5'	CO	SUMP		CITY	98-PIP-539				
98 - PIP - 541	137.0/319.0	FROM INL 542	15"	RCP	1	60	CITY					
98 - INL - 542	137.0/319.0	UNDER RR @ UINTAH ST	5'	CO	SUMP		CITY	98-PIP-541				
98 - PIP - 543	137.0/319.0	FROM INL 544	15"	RCP	1	60	CITY					
98 - INL - 544	137.0/319.0	NW COR UINTAH & GLENN	3'	COMB	5		CITY	98-PIP-543				
98 - INL - 545	137.0/319.0	NE COR GLENN & UINTAH	18"X3'	GRATE	2		CITY	98-PIP-546				
98 - PIP - 546	137.0/319.0	FROM INL 545	15"	RCP	5	50	CITY					

TABLE 8:
MONUMENT CREEK DRAINAGE BASIN PLANNING STUDY
DRAINAGE STRUCTURE INVENTORY SHEET

DATE: APR., 1993

STRUCTURE NUMBER	MAP #	LOCATION DESCRIPTION	SIZE (H X W)	TYPE	SLOPE (%)	LENGT (FT)	MAINTAIN RESPONSIBLE	OUTLET PIPE CHARACT.	SPILLWAY CHARACT.	CONDITION	REMARKS	STATE JURISDICT. NUMBER
98 - PIP - 547	137.0/319.0	UINTAH ST	3'X4'	CBC	0.5	850	CITY					
98 - INL - 548	137.0/319.0	RECREATION WAY & GLENN ST	18"X36"	GRATE	SUMP		CITY	98-PIP-550		CLOGGED		
98 - INL - 549	137.0/319.0	RECREATION WAY & GLENN ST	18"X36"	GRATE	SUMP		CITY	98-PIP-550		CLOGGED		
98 - PIP - 550	137.0/319.0	FROM INL 547	10"	CMP	2	430	CITY					
98 - INL - 551	137.0/319.0	SAN MIGUEL ST	3'	CO	SUMP		CITY	98-PIP-552		GOOD		
98 - PIP - 552	137.0/319.0	FROM INL 551	12"	RCP	5	40	CITY					
98 - PIP - 553	137.0/319.0	SE COR OF UINTAH BRIDGE	6"	PVC			CITY					
98 - INL - 561	137.0/319.2	BY WORNER CENTER	18" RND	GRATE	SUMP		COLORADO COLLEGE	98-PIP-428				
98 - INL - 562	137.0/319.2	BY WORNER CENTER	18" RND	GRATE	SUMP		COLORADO COLLEGE	98-PIP-428				
98 - INL - 563	137.0/319.2	BY WORNER CENTER	18" RND	GRATE	SUMP		COLORADO COLLEGE	98-PIP-428				
98 - CUL - 570	137.2/319.0	MESA DRAINAGE	2- 8' X 10'	RCE			CITY					
98 - INL - 580	137.2/319.0	BEHIND PARK & REC	2-18"X36"	GRATE	SUMP		CITY	98-PIP-581		GOOD		
98 - PIP - 581	137.2/319.0	FROM INL-580	12"	RCP	4	40	CITY			GOOD		
98 - PIP - 582	137.2/319.0	END OF COLUMBIA ST	36"	CMP			CITY					
98 - INL - 583	137.2/319.0	SW COR OF COLUMBIA & WOOD	2.5'	CO	1		CITY	98-PIP-583		GOOD	OUTLET NOT FOUND	
98 - PIP - 584	137.2/319.0	FROM INL-583	12"	CONC	1	10	CITY			GOOD	OLD	
98 - INL - 585	137.2/319.0	SW COR OF COLUMBIA & WOOD	2.5'	CO	3		CITY	98-PIP-585		GOOD	OLD	
98 - PIP - 586	137.2/319.0	FROM INL-585	18"	RCP	5	850	CITY			GOOD		
98 - INL - 587	137.2/319.0	NE COR OF COLUMBIA & CULEBRA	5'	CO	SUMP		CITY	98-PIP-588		POOR	BROKEN	
98 - PIP - 588	137.2/319.0	FROM INL-587	15"	CONC	1	30	CITY					
98 - INL - 589	137.2/319.0	SW COR OF COLUMBIA & WOOD	2'	CO	SUMP		CITY	98-PIP-586		FAIR	OLD	
98 - INL - 590	137.2/319.0	SE COR OF WOOD TERRACE & CULEBRA	2.5'	CO	1		CITY	98-PIP-591		GOOD		
98 - PIP - 591	137.2/319.0	FROM INL-590	18" X 28"	CMPE	5	30	CITY			FAIR		
98 - INL - 592	137.2/319.0	IN MON VALLEY PARK E OF WOOD TER	3' X 5'	GRATE	SUMP		CITY	98-PIP-593		GOOD		
98 - PIP - 593	137.2/319.0	FROM INL-592	24"	CMP	5	50	CITY			GOOD		
98 - CHA - 594	137.2/319.0	FROM PIP-593	6"X30'	CONC	8	30	CITY			FAIR	CONCRETE PAN	
98 - INL - 595	137.2/319.0	CULEBRA & CARAMILLO	5'	CO	0.5		CITY	98-PIP-596		FAIR	NO MANHOLE	
98 - PIP - 596	137.2/319.0	FROM INL-595	12"	RCP			CITY				OUTLET NOT FOUND	
98 - INL - 597	137.2/319.0	CULEBRA AVE & CULEBRA PLACE	2'	CO	SUMP		CITY	NONE		FAIR	OLD DRY WELL	
98 - INL - 601	137.4/319.0	MON VALLEY PARK S OF PED BRIDGE	12"X10'	GRATE	SUMP		CITY	98-PIP-602		TRASH	VERTICAL	
98 - PIP - 602	137.4/319.0	FROM INL-601	36"X18"	BOX	3	30	CITY				OLD ROCK BOX CULVERT	
98 - INL - 603	137.4/319.0	CITY YARD PARKING LOT	2-18"X36"	GRATE	SUMP		CITY	98-PIP-604			GOOD	
98 - PIP - 604	137.4/319.0	FROM INL-603	30"	CMP	8	80	CITY			GOOD		
98 - BRI - 605	137.4/319.0	PEDESTRIAN BRIDGE OVER MVP CHANNEL	16"X14'	STONE	1	30	CITY			GOOD	OLD	
98 - CUL - 606	137.4/319.0	UNDER TRAIL U/S OF BRI/605	36"	CMP	0.5	20	CITY			GOOD		
98 - CHA - 607	137.4/319.0	MON VALLEY PARK CHANNEL W OF FONTANERO	3' X 2' X 10'	UNL	0.5	650	CITY			GOOD	3:1SS	
98 - CUL - 608	137.4/319.0	UNDER TRAIL BY GEOLOGIC COLUMN	36"	CMP	0.5	20	CITY			GOOD		
98 - DRO - 609	137.4/319.0	GEOLOGIC COLUMN	28"X20'	STONE	100		CITY			GOOD	GENERAL PALMER'S WATERFALL	
98 - CHA - 610	137.4/319.0	FROM FONTANERO	8' X 2' X 12'	STONE	0.5	150	CITY			GOOD	1:1 SS	
98 - CUL - 611	137.4/319.0	UNDER TRAIL BY FONTANERO	36"	CMP	0.5	20	CITY			GOOD		
98 - PIP - 612	137.4/319.0	N OF BRI-605	18"	CMP			CITY				INLET NOT FOUND-ABANDONED?	
98 - PIP - 613	137.4/319.0	MESA DRAINAGE	60"	CMP			CITY					
98 - INL - 614	137.4/319.0	FONTANERO & RECREATION WAY	9'	CO	SUMP		CITY	98-PIP-615		FAIR		
98 - PIP - 615	137.4/319.0	FROM INL-614	24"	CMP	10	30	CITY					
98 - PIP - 616	137.4/319.0	CITY YARD 250' N OF FONTANERO	18"	CMP			CITY				INLET NOT FOUND-ROOF DRAIN	
98 - PIP - 617	137.4/319.0	FROM INL-618	24"	CMPE	10	50	CITY			FAIR		
98 - INL - 618	137.4/319.0	CITY YARD 600' N OF FONTANERO	9'	CO	SU		CITY	98-PIP-617		FAIR		
98 - INL - 619	137.4/319.0	CITY YARD 1000' N OF FONTANERO	2' X 2'	GRATE	SUMP		CITY	NOT FOUND			MAY DRAIN TRUCK WASH-STANDING WATER	
98 - PIP - 620	137.4/319.0	FROM INL-621	24"	CMPE	10	50	CITY					
98 - INL - 621	137.4/319.0	CITY YARD 1100' N OF FONTANERO	9'	CO	SUMP		CITY			CLOGGED		
98 - PIP - 627	137.4/319.0	UNDER TRAIL	12"	CMP	0.5	30	CITY			GOOD		
98 - PIP - 628	137.4/319.0	UNDER TRAIL	18"	CMP	0.5	30	CITY			GOOD		
98 - PIP - 629	137.4/319.0	UNDER TRAIL	12"	CMP	0.5	30	CITY			GOOD		

TABLE 8:
MONUMENT CREEK DRAINAGE BASIN PLANNING STUDY
DRAINAGE STRUCTURE INVENTORY SHEET

DATE: APR., 1993

STRUCTURE NUMBER	MAP #	LOCATION DESCRIPTION	SIZE (H X W)	TYPE	SLOPE (%)	LENGT (FT)	MAINTAIN RESPONSIBLE	OUTLET PIPE CHARACT.	SPILLWAY CHARACT.	CONDITION	REMARKS	STATE JURISDICT. NUMBER
98 - INL - 630	137.6/319.0	DRAINS CITY YARD	18" RND	GRATE	SUMP		CITY	98-PIP-630				
98 - PIP - 631	137.6/319.0	FROM INL-630	10"	STEEL	6	90	CITY					
98 - PIP - 632	137.6/319.0	FROM CITY OIL SPILL CONTAINMENT POND	36"	CMP	4	150	CITY		CONC SPILL	AY		
98 - INL - 633	137.6/319.0	CITY ELEC YARD	2-18"x36"	GRATE	SUMP		CITY	98-PIP-635		FAIR		
98 - INL - 634	137.6/319.0	CITY ELEC YARD	3- 10" X 10"	GRATE	SUMP		CITY	98-PIP-635		FAIR		
98 - PIP - 635	137.6/319.0	FROM INLS-633 & 634	18"	CMP	1	130	CITY	98-PIP-632				
98 - DET - 636	137.6/319.0	OIL SPILL CONTAINMENT POND	25' X 20'	GUNITE			CITY					
98 - PIP - 637	137.6/319.0	CITY ELEC YARD	24"	CMPA	2	60	CITY					
98 - PIP - 638	137.6/319.0	2400 N WOOD CONDOS	18"	RCP	7.74	99	CITY					
98 - PIP - 639	137.6/319.0	2400 N WOOD CONDOS	24"	RCP	1.5	398	CITY					
98 - INL - 640	137.6/319.0	2400 N WOOD CONDOS	6'	D-10-R	SUMP		PRIVATE	98-PIP-641		GOOD	NEW NEW NEW NEW	
98 - PIP - 641	137.6/319.0	FROM INL-640	24"	CMP	2	212	CITY					
98 - CUL - 642	137.6/319.0	S OF D & R G W R R	24"	CMP	4	30	CITY					
98 - CHA - 643	137.6/319.0	TEMPLETON GAP DRAINAGE	12'X4'X20'	CONC1			CITY					
98 - INL - 644	137.6/319.0	MAIN ST & VAN BUREN	10'	D-11	SUMP		CITY	98-PIP-645		GOOD	NEW	
98 - PIP - 645	137.6/319.0	FROM INLS-644 & 645	24"	RCP	5	170	CITY	98-PIP-645		GOOD	NEW	
98 - INL - 646	137.6/319.0	MAIN ST & VAN BUREN	6'	D-10-R	SU		CITY			GOOD	ERODED	
98 - CHA - 647	137.6/319.0	FROM PIP-645	8'X9'X30'	NAT			CITY			GOOD	ROAD CLOSED	
98 - BRI - 648	137.6/319.0	CITY YARD BRIDGE	85'X24'X160	3SPAN			CITY			GOOD		
98 - BRI - 649	137.6/319.0	D & R G W RR BRIDGE	114' X 24' X 114	3SPAN			CITY			GOOD		
98 - INL - 650	137.6/319.2	NW COR OF JACKSON & WOOD	10'	D-10-R	1		CITY	98-PIP-638		GOOD		
98 - INL - 651	137.6/319.2	NE COR OF JACKSON & WOOD	18' X 24"	GRATE	SUMP		CITY	98-PIP-652		GOOD		
98 - PIP - 652	137.6/319.2	FROM INL-651	10"	CMP	1	40	CITY					
98 - INL - 653	137.6/319.2	SE COR OF WOOD & JACKSON	18" X24"	GRATE	1		CITY	98-PIP-654				
98 - PIP - 654	137.6/319.2	FROM INL-653	10"	CMP	1	40	CITY					
98 - BRI - 655	137.6/319.0	PEDESTRIAN BRIDGE	80'X4'X150'	3SPAN			CITY				NEW LOW FLOW BRIDGE	
98 - PIP - 660	137.8/319.0	MESA DRAINAGE	60"	CMP			CITY					
98 - CUL - 661	137.8/319.0	UNDER PEDESTRIAN TRAIL	18"	CMP	0.5	20	CITY			GOOD	NEW	
98 - PIP - 662	137.8/319.0	MESA DRAINAGE	84"	RCP			CITY			GOOD		
98 - CUL - 663	137.8/319.0	UNDER PEDESTRIAN TRAIL	18"	CMP	0.5	20	CITY			GOOD	NEW	
98 - CUL - 664	137.8/319.0	UNDER PEDESTRIAN TRAIL	12"	CMP	0.5	20	CITY			GOOD	NEW	
98 - INL - 665	137.8/319.0	SE COR OF POLK ST BRIDGE	10'	D-10-R	SUMP		CITY	98-PIP-666		GOOD	NEW	
98 - PIP - 666	137.8/319.0	FROM INL-665	18"	CMP	6	20	CITY			GOOD		
98 - CUL - 667	137.8/319.0	SIDE DRAINAGE NW COR OF POLK ST BRIDGE	48"	CMP	3	50	CITY					
98 - CUL - 668	137.8/319.0	SIDE DRAINAGE NW COR OF POLK ST BRIDGE	48"	CMP	2	30	PRIVATE				MESA DRAINAGE	
98 - CUL - 669	137.8/319.0	SIDE DRAINAGE NW COR OF POLK ST BRIDGE	48"	CMP	2	30	PRIVATE				MESA DRAINAGE	
98 - BRI - 670	137.8/319.0	POLK STREET BRIDGE	50' X 19' X 100'	CLSPAN			CITY				MESA DRAINAGE	
98 - CUL - 671	137.8/319.0	INDUSTRIAL AREA	48"	CMP	3	30	PRIVATE				1 : 1 SS	
98 - CHA - 672	137.8/319.0	FROM MESA DRAINAGE BASIN	10' X 12' X 20'	NAT			CITY			ERODED		
98 - CUL - 673	137.8/319.0	UNDER TRAIL	18"	CSP	0.5	30	CITY			GOOD		
98 - CUL - 674	137.8/319.0	UNDER TRAIL	12"	CMP	0.5	30	CITY			GOOD		
98 - INL - 680	137.8/319.2	NE COR OF FILLMORE & CASCADE	6'	D-11	0.5		CITY	98-PIP-681		FAIR		
98 - PIP - 681	137.8/319.2	FROM INL-681	18"	RCP	3	100	CITY					
98 - INL - 682	137.8/319.2	50' W OF CASCADE ON N SIDE OF FILLMORE	6'	D-10-R	3		CITY	98-PIP-683		FAIR		
98 - PIP - 683	137.8/319.2	FROM INL-682	18"	RCP	1	10	CITY					
98 - INL - 684	137.8/319.2	S SIDE OF FILLMORE, 250' W OF CASCADE	6'	D-10-R	3		CITY	98-PIP-685				
98 - PIP - 685	137.8/319.2	FROM INL-684	18"	RCP	1	60	CITY					
98 - PIP - 686	137.8/319.2	FILLMORE ST	24"	RCP	3	550	CITY					
98 - INL - 687	137.8/319.2	S SIDE OF FILLMORE, 500' W OF CASCADE	10'	D-10-R	3		CITY	98-PIP-688				
98 - PIP - 688	137.8/319.2	FROM INL-687	18"	RCP	1	60	CITY					
98 - INL - 689	137.8/319.2	SE COR OF WOOD ST & FILLMORE	6'	D-10-R	1		CITY	98-PIP-690		GOOD		
98 - PIP - 690	137.8/319.2	FROM INL-689	18"	RCP	1	60	CITY					
98 - CUL - 691	138.0/319.0	UNDER PEDESTRIAN TRAIL	15"	CMP	0.5	20	CITY			GOOD	NEW	

TABLE 8:
MONUMENT CREEK DRAINAGE BASIN PLANNING STUDY
DRAINAGE STRUCTURE INVENTORY SHEET

DATE: APR., 1993

STRUCTURE NUMBER	MAP #	LOCATION DESCRIPTION	SIZE (H X W)	TYPE	SLOPE (%)	LENGT (FT)	MAINTAIN RESPONSIBLE	OUTLET PIPE CHARACT.	SPILLWAY CHARACT.	CONDITION	REMARKS	STATE JURISDICT. NUMBER
98 - CUL - 692	138.0/319.0	UNDER PEDESTRIAN TRAIL	15"	CMP	0.5	20	CITY			GOOD	NEW	
98 - CUL - 693	138.0/319.0	UNDER PEDESTRIAN TRAIL	15"	CMP	0.5	20	CITY			GOOD	NEW	
98 - CUL - 694	138.0/319.0	UNDER PEDESTRIAN TRAIL	15"	CMP	0.5	20	CITY			GOOD	NEW	
98 - PIP - 695	138.0/319.0	MESA DRAINAGE	48"	RCP			CITY					
98 - INL - 696	138.0/319.0	COMMERCIAL PARKING LOT	20" RND	GRATE	SUMP		PRIVATE	98-PIP-697		GOOD		
98 - PIP - 697	138.0/319.0	FROM INL-696	24"	CMP	4	50	PRIVATE					
98 - PIP - 698	138.0/319.0	FROM INL-699	18"	RCP	4	150	CITY					
98 - INL - 699	138.0/319.0	S SIDE OF FILLMORE ST, 150' E OF MON CREEK	6'	D-10-R	0.5		CITY	98-PIP-698		GOOD		
98 - PIP - 700	138.0/319.0	FILLMORE ST	48"	RCP	3	650	CITY					
98 - INL - 701	138.0/319.0	CAR WASH	4' X 4'	GRATE	SUMP		PRIVATE	98-PIP-702				
98 - PIP - 702	138.0/319.0	FROM INLS-701 & 703	24"	RCP	2	160	PRIVATE					
98 - INL - 703	138.0/319.0	CAR WASH	4' X 4'	GRATE	SUMP		PRIVATE	98-PIP-702				
98 - INL - 704	138.0/319.0	N SIDE OF FILLMORE ST, 150' W OF TREMONT	3' X 3'	GRATE	0.5		CITY	98-PIP-705		GOOD		
98 - PIP - 705	138.0/319.0	FROM INL-704	24"	RCP	0.5	10	CITY					
98 - INL - 706	138.0/319.0	NW COR OF FILLMORE ST & TREMONT	6'	D-10-R	0.5		CITY	98-PIP-707		GOOD		
98 - PIP - 707	138.0/319.0	FROM INL-706	18"	RCP	1	10	CITY					
98 - INL - 708	138.0/319.0	N SIDE OF FILLMORE ST, 100' E OF TREMONT	18"	D-10-R	0.5		CITY	98-PIP-709		GOOD		
98 - PIP - 709	138.0/319.0	FROM INL-708	18"	RCP	1	10	CITY					
98 - INL - 710	138.0/319.0	NE COR OF FILLMORE ST & BEACON	18"	D-10-R	0.5		CITY	98-PIP-711		GOOD		
98 - PIP - 711	138.0/319.0	FROM INL-710	18"	RCP	0.5	10	CITY					
98 - PIP - 712	138.0/319.0	FILLMORE ST	42"	RCP	1	450	CITY					
98 - PIP - 713	138.0/319.0	BEACON ST	24"	RCP	0.5	513	CITY					
98 - PIP - 714	138.0/319.0	FROM INL-715	18"	RCP	0.5	20	CITY					
98 - INL - 715	138.0/319.0	BEACON ST 400' S OF BUCHANAN	10'	D-10-R	0.02		CITY	98-PIP-714		GOOD		
98 - PIP - 716	138.0/319.0	FROM INL-717	18"	RCP	0.5	32	CITY					
98 - INL - 717	138.0/319.0	BEACON ST, 400' S OF BUCHANAN	8'X2.5'	GRATE	SUMP		CITY	98-PIP-716		GOOD		
98 - PIP - 718	138.0/319.0	MESA DRAINAGE BASIN	60"	RCP			CITY					
98 - CUL - 719	138.0/319.0	DRAINS STORAGE LOT	24"	CMP	32	55	PRIVATE			GOOD		
98 - INL - 720	138.0/319.0	BUCHANAN ST, 250- E OF BEACON	10'	CO	SUMP		CITY	98-PIP-721		GOOD	2 SIDED	
98 - PIP - 721	138.0/319.0	FROM INL-720	24"	CMP	1	75	CITY					
98 - PIP - 722	138.0/319.0	BUCHANAN ST	42"	CMP	1.4	640	CITY					
98 - INL - 723	138.0/319.0	SE COR OF BEACON & BUCHANAN	11'	D-11	1		CITY	98-PIP-724				
98 - PIP - 724	138.0/319.0	FROM INL-723	18"	CMP	1	40	CITY					
98 - INL - 725	138.0/319.0	NE COR OF BUCHANAN	10"	CO	1		CITY	98-PIP-726		GOOD	2-SIDED	
98 - PIP - 726	138.0/319.0	FROM INL-725	24"	CMP	1	10	CITY					
98 - INL - 727	138.0/319.0	NW COR OF BUCHANAN & BEACON	8"	CO	1		CITY	98-PIP-728		GOOD	NEW	
98 - PIP - 728	138.0/319.0	FROM INL-727 TO MON CREEK	48"	CMP	5	430	CITY					
98 - BRI - 729	138.0/319.0	FILLMORE STREET	80'X43'X280'	3SPAN			CITY					
98 - PIP - 730	138.0/319.0	FROM INL-789	30"	CMP	10	50	CITY			GOOD		
98 - PIP - 731	138.0/319.0	FROM INL-789	21"	CMP	1	215	CITY					
98 - PIP - 740	138.0/319.2	FROM INL-789	18"	RCP	4	210	CITY					
98 - PIP - 741	138.0/319.2	FILLMORE STREET	36"	RCP	3	550	CITY					
98 - INL - 742	138.0/319.2	N SIDE OF FILLMORE ST, 270' E OF WOOD	6'	D-10-R	3		CITY	98-PIP-743		GOOD		
98 - PIP - 743	138.0/319.2	FROM INL-742	18"	RCP	2	10	CITY					
98 - INL - 744	138.0/319.2	N SIDE OF FILLMORE ST, 200' E OF WOOD	3' X 3'	GRATE	SUMP		CITY	98-PIP-744		GOOD		
98 - PIP - 745	138.0/319.2	FROM INL-744	24"	CMP	2	30	CITY					
98 - INL - 746	138.0/319.2	NECOR OF WOOD ST & FILLMORE	16"	D-10-R	2		CITY	98-PIP-747		GOOD		
98 - PIP - 747	138.0/319.2	FROM INL-746	24"	RCP	2	12	CITY					
98 - INL - 748	138.0/319.2	NE COR OF WOOD ST & FILLMORE	3' X 3'	GRATE	SUMP		CITY	98-PIP-749				
98 - PIP - 749	138.0/319.2	FROM INL-748	24"	CMP	2	2	CITY					
98 - INL - 750	138.0/319.2	CASCADE BY K- MART	24" X 2'	GRATE	SUMP		CITY	98-PIP-751		GOOD		
98 - PIP - 751	138.0/319.2	FROM INL-750	24"	RCP	1	69	CITY					
98 - INL - 752	138.0/319.2	CASCADE, 400' S OF BUCHANAN	18"X36"	GRATE	SUMP		CITY	98-PIP-753				

TABLE 8:
MONUMENT CREEK DRAINAGE BASIN PLANNING STUDY
DRAINAGE STRUCTURE INVENTORY SHEET

DATE: APR., 1993

STRUCTURE NUMBER	MAP #	LOCATION DESCRIPTION	SIZE (H X W)	TYPE	SLOPE (%)	LENGT (FT)	MAINTAIN RESPONSIBLE	OUTLET PIPE CHARACT.	SPILLWAY CHARACT.	CONDITION	REMARKS	STATE JURISDICT. NUMBER
98 - PIP - 753	138.0/319.2	FROM INL-752	10"	CMP	1	30	CITY					
98 - INL - 754	138.0/319.2	CASCADE, 350' S OF BUCHANAN	16'	D-10-R	SUMP		CITY	98-PIP-755		GOOD		
98 - PIP - 755	138.0/319.2	FROM INL-754	24"	RCP	1	34	CITY					
98 - PIP - 756	138.0/319.2	FROM INL-754	36"	RCP	0.3	185	CITY					
98 - PIP - 757	138.0/319.2	FROM INL-754	36"	RCP	0.225	246	CITY					
98 - INL - 758	138.0/319.2	PENROSE ADMINISTRATION BUILDING	18"X36"	GRATE	SUMP		PRIVATE	98-PIP-760				
98 - INL - 759	138.0/319.2	PENROSE ADMINISTRATION BUILDING	4'	D-10-R	SUMP		PRIVATE	98-PIP-760				
98 - PIP - 760	138.0/319.2	FROM INL-759	18"	RCP	0.5	270	PRIVATE					
98 - INL - 761	138.0/319.2	CASCADE 400' S OF BUCHANAN	10'	D-10-R	SUMP		CITY	98-PIP-762		GOOD		
98 - PIP - 762	138.0/319.2	FROM INL-761	19" X 30"	RCP	0.5	342	CITY					
98 - PIP - 763	138.0/319.2	FROM INL-761	26"X44"	RCP	0.5	23	CITY					
98 - INL - 764	138.0/319.2	NE COR OF CASCADE & BUCHANAN	10'	D-10-R	0.5		CITY	98-PIP-765				
98 - PIP - 765	138.0/319.2	FROM INL-764	18"	RCP	0.5	20	CITY					
98 - INL - 766	138.0/319.2	BUCHANAN ST 500' W OF CASCADE	18"X36"	GRATE	0.2		CITY	98-PIP-767		FAIR		
98 - PIP - 767	138.0/319.2	FROM INL-766	36"	RCP	0.225	334	CITY					
98 - PIP - 768	138.0/319.2	BUCHANAN ST	36"	RCP	0.225	72	CITY					
98 - INL - 769	138.0/319.2	NEVADA AVE & COMMERCE	18"X36"	GRATE	0.5		CITY	98-PIP-770				
98 - PIP - 770	138.0/319.2	FROM INL-771	24"	CMP	0.5	80	CITY					
98 - INL - 771	138.0/319.2	COMMERCE ST, 30' W OF NEVADA	18"X36"	GRATE	SU		CITY	98-PIP-770		FAIR		
98 - INL - 772	138.0/319.2	COMMERCE ST 40' W OF NEVADA	4' X 4'	GRATE	SUMP		CITY	98-PIP-773		FAIR		
98 - PIP - 773	138.0/319.2	FROM INL-772	18"	CMP	0.5	30	CITY					
98 - PIP - 774	138.0/319.2	COMMERCE ST	27"	RCP	1.8	1100	CITY					
98 - INL - 775	138.0/319.2	NE COR OF TEJON ST & COMMERCE	18"X36"	GRATE	0.2		CITY	98-PIP-776		FAIR		
98 - PIP - 776	138.0/319.2	FROM INL-775	10"	CMP	0.5	40	CITY					
98 - INL - 777	138.0/319.2	NW COR OF TEJON ST & COMMERCE	4' X 4'	GRATE	0.2		CITY	98-PIP-778		GOOD		
98 - PIP - 778	138.0/319.2	FROM INL-777	24"	CMP	0.5	10	CITY					
98 - INL - 779	138.0/319.2	NE COR OF COMMERCE & CASCADE	10"	D-10-R	0.2		CITY	98-PIP-780		GOOD		
98 - PIP - 780	138.0/319.2	FROM INL-779	24"	CMP	1	45	CITY					
98 - INL - 781	138.0/319.2	SW COR OF CASCADE & COMMERCE	10"	D-10-R	0.2		CITY	98-PIP-782		GOOD		
98 - PIP - 782	138.0/319.2	FROM INL-781	18"	RCP	3.2	46	CITY					
98 - INL - 783	138.0/319.2	SE COR OF CASCADE & COMMERCE	10'	D-10-R	0.2		CITY	98-PIP-784				
98 - PIP - 784	138.0/319.2	FROM INL-783	18"	CMP	2	8	CITY					
98 - PIP - 785	138.0/319.2	CASCADE ST	36"	RCP	1.2	434	CITY					
98 - INL - 786	138.0/319.2	NW COR OF CASCADE & BUCHANAN	17'	D-10-R	0.5		CITY	98-PIP-787				
98 - PIP - 787	138.0/319.2	FROM INL-786	18"	CMP	1.5	23	CITY					
98 - PIP - 788	138.0/319.2	BUCHANAN ST	42"	RCP	0.5	450	CITY					
98 - INL - 789	138.0/319.2	W END OF TALAMINE CT	10'	D-10-R	SUMP		CITY	98-PIP-740		GOOD		
98 - BRI - 800	138.2/319.0	DOUGLAS CREEK DRAINAGE BASIN	3-9' X 11'	CBC			CITY					
98 - PIP - 801	138.2/319.0	DOUGLAS CREEK DRAINAGE BASIN	60"	RCP			CITY					
98 - PIP - 802	138.2/319.0	DOUGLAS CREEK DRAINAGE BASIN	72"	RCP			CITY					
98 - BRI - 810	138.4/319.0	NORTH DOUGLAS CREEK	3-10' X 14'	CBC			CITY					
98 - INL - 820	138.4/319.2	NW COR OF WINTERS & CASCADE	8"	D-10-R	SUMP		CITY	98-PIP-821		GOOD		
98 - PIP - 821	138.4/319.2	FROM INL-820	24"	RCP			CITY					
98 - INL - 822	138.4/319.2	TRAILER PARK	1' X 1'	GRATE	SUMP		PRIVATE	98-PIP-823		GOOD	OUTLET NOT FOUND	
98 - PIP - 823	138.4/319.2	FROM INL-822	8"	CMP	5	130	PRIVATE					
98 - INL - 824	138.4/319.2	NE COR OF WINTERS & CASCADE	12'	D-11	SUMP		CITY	98-PIP-825		GOOD		
98 - PIP - 825	138.4/319.2	FROM INL-824	24"	RCP	1	40	CITY					
98 - PIP - 826	138.4/319.2	FROM INL-827	18"	CMP	2	1020	CITY					
98 - INL - 827	138.4/319.2	NEVADA AVE, 120' N OF WINTERS	18"X36"	GRATE	SUMP		CITY	98-PIP-826		FAIR		
98 - PIP - 828	138.4/319.2	FROM INL-829	18"	CMP	0.5	70	CITY					
98 - INL - 829	138.4/319.2	MEDIAN ON NEVADA, 120' N OF WINTERS	18"X36"	GRATE	SUMP		CITY	98-PIP-828		FAIR		
98 - INL - 830	138.4/319.2	WINTERS BY RAILROAD AT NEVADA	1'X5'	CBC	SUMP		CITY					
98 - PIP - 831	138.4/319.2	FROM INL-832	18"	CMP	0.5	150	CITY				NARROWS DOWN	

TABLE 8:
MONUMENT CREEK DRAINAGE BASIN PLANNING STUDY
DRAINAGE STRUCTURE INVENTORY SHEET

DATE: APR., 1993

STRUCTURE NUMBER	MAP #	LOCATION DESCRIPTION	SIZE (H X W)	TYPE	SLOPE (%)	LENGT (FT)	MAINTAIN RESPONSIBLE	OUTLET PIPE CHARACT.	SPILLWAY CHARACT.	CONDITION	REMARKS	STATE JURISDICT. NUMBER
98 - INL - 832	138.4/319.2	MEDIAN ON NEVADA AT WINTERS	18"x36"	GRATE	0.5		CITY					
98 - CHA - 833	138.4/319.2	TEMPLETON GAP FLOODWAY	20' X 12' X 60'	CONCL			CITY	98-PIP-831				
98 - PIP - 839	138.6/319.2	E SIDE OF MARK DABLING	24"x36"	CMPA			CITY				SCOURING AT OUTLET	
98 - PIP - 840	138.6/319.2	TEMPLETON GAP DBPS	90"	CMP			CITY					
98 - PIP - 850	138.8/319.2	SW SIDE OF GARDEN OF THE GODS BRIDGE	84"	RCP			CITY					
98 - PIP - 851	138.8/319.2	SW SIDE OF GARDEN OF THE GODS BRIDGE	18"	CMP			CITY					
98 - PIP - 852	138.8/319.2	NW SIDE OF GARDEN OF THE GODS BRIDGE	48"	CMP			CITY				DOUGLAS CREEK DBPS	
98 - PIP - 853	138.8/319.2	FROM CRESTLINE TRAILER PARK	30"	CMP			CITY				DOUGLAS CREEK DBPS	
98 - BRI - 854	138.8/319.2	GARDEN OF THE GODS	80' X 30' X 120'			100	PRIVATE				DOUGLAS CREEK DBPS	
98 - PIP - 855	138.8/319.2	SE COR OF GARDEN OF THE GODS BRIDGE	24"	CMP			CITY				DOUGLAS CREEK DBPS	
98 - PIP - 856	138.8/319.2	NE COR OF GARDEN OF THE GODS BRIDGE	18"	CMP			CITY				STEEL & CONCRETE 1:1 SS	
98 - PIP - 857	138.8/319.2	NE COR OF GARDEN OF THE GODS BRIDGE	48"	RCP			CITY				N SHOOKS RUN/T-GAP DBPS	
98 - PIP - 858	138.8/319.2	TEMPLETON GAP	60"	CMP			CITY				N SHOOKS RUN/T-GAP DBPS	
98 - CUL - 859	138.8/319.2	TEMPLETON GAP	10'X12"	RCP			CITY				N SHOOKS RUN/T-GAP DBPS	
98 - PIP - 870	139.0/319.2	MAPLE COURT	18"	CMP			CITY				N SHOOKS RUN/T-GAP DBPS	
98 - PIP - 871	139.0/319.2	DOUGLAS CREEK DRAINAGE	54	RCP			CITY				DOUGLAS CREEK DBPS	
98 - PIP - 872	139.0/319.2	POPES BLUFF	96"	CMP			CITY				DOUGLAS CREEK DBPS	
98 - CHA - 873	139.0/319.2	TEMPLETON GAP DRAINAGE	25' X 10' X 60'	NAT			CITY				DOUGLAS CREEK DBPS	
98 - INL - 874	139.0/319.2	MARK DABLING BLVD	6'	D-10-R	SUMP		CITY	98-PIP-875		GOOD	N SHOOKS RUN/T-GAP DBPS	
98 - INL - 875	139.0/319.2	MARK DABLING BLVD	6'	D-10-R	SUMP		CITY	98-PIP-875		GOOD		
98 - PIP - 876	139.0/319.2	FROM INLS-874 & 875	24"	CMP	4	150	CITY					
98 - PIP - 880	139.2/319.2	SOUTH ROCKRIMMON DBPS	2-90"	CMP's			CITY					
98 - INL - 881	139.2/319.2	OFFICE PARKING LOT	4'	CO	SUMP		PRIVATE	98-PIP-882				
98 - PIP - 882	139.2/319.2	FROM INL-881	30"	CMP	2	150	PRIVATE					
98 - INL - 883	139.2/319.2	OFFICE PARKING LOT	4'	D-10-R	SUMP		PRIVATE	98-PIP-884		GOOD		
98 - PIP - 884	139.2/319.2	FROM INL-883	24"	CMP	5	20	PRIVATE					
98 - CUL - 885	139.2/319.2	N ROCKRIMMON DBPS	9' X 10'	CBC			CITY					
98 - INL - 886	139.2/319.2	OFFICE PARKING LOT	4'	D-10-R	SUMP		PRIVATE	98-PIP-887		GOOD		
98 - PIP - 887	139.2/319.2	FROM INL-886	18"	CMP	5	30	PRIVATE					
98 - INL - 890	139.4/319.2	OFFICE PARKING LOT	5'	D-10-R	2		PRIVATE	98-PIP-891		GOOD		
98 - PIP - 891	139.4/319.2	FROM INL-890	18"	RCP	0.5	420	PRIVATE					
98 - INL - 892	139.4/319.2	OFFICE PARKING LOT	5'	D-10-R	SUMP		PRIVATE	98-PIP-893		GOOD		
98 - PIP - 893	139.4/319.2	FROM INL-892	24"	RCP	10	40	PRIVATE					
98 - INL - 894	139.4/319.2	OFFICE PARKING LOT	18"x36"	GRATE	SUMP		PRIVATE	98-PIP-895		GOOD		
98 - PIP - 895	139.4/319.2	FROM INL-894	18"	CMP	0.5	180	PRIVATE					
98 - INL - 896	139.4/319.2	OFFICE PARKING LOT	9'	D-10-R	SUMP		PRIVATE	98-PIP-897				
98 - PIP - 897	139.4/319.2	FROM INL-896	24"	RCP	0.5	140	PRIVATE					
98 - PIP - 898	139.4/319.2	ROOF DRAIN	8"	PVC			PRIVATE					
98 - PIP - 899	139.4/319.2	FROM INL-900	18"	RCP	0.5	30	PRIVATE					
98 - INL - 900	139.4/319.2	OFFICE PARKING LOT	6'	D-10-R	SUMP		PRIVATE	98-PIP-899				
98 - INL - 901	139.4/319.2	OFFICE PARKING LOT	18"x36"	GRATE	SUMP		PRIVATE	98-PIP-902		GOOD		
98 - PIP - 902	139.4/319.2	FROM INL-901	10"	PVC	0.5	200	PRIVATE					
98 - PIP - 903	139.4/319.2	OFFICE PARKING LOT	24"	RCP	3	330	PRIVATE					
98 - INL - 904	139.4/319.2	OFFICE PARKING LOT	8'	D-10-R	SUMP		PRIVATE	98-PIP-905				
98 - PIP - 905	139.4/319.2	FROM INL-904	30"	RCP	2	20	PRIVATE					
98 - INL - 906	139.4/319.2	T. I. PARKING LOT	2' X 2'	GRATE	SUMP		PRIVATE	98-PIP-907		POOR	COMPLETELY CLOGGED	
98 - PIP - 907	139.4/319.2	FROM INL-906	12"	CMP	3	60	PRIVATE					
98 - INL - 908	139.4/319.2	T. I. PARKING LOT	8'	D-10-R	SUMP		PRIVATE	98-PIP-909		FAIR		
98 - PIP - 909	139.4/319.2	FROM INL-908	18"	RCP	10	40	PRIVATE					
98 - INL - 910	139.4/319.2	T. I. PARKING LOT	8'	D-10-R	SUMP		PRIVATE	98-PIP-911	RIPRAP			
98 - PIP - 911	139.4/319.2	FROM INL-910	18"	RCP	20	130	PRIVATE					
98 - BRI - 912	139.4/319.2	I-25 BRIDGE	200' X 30' X 420'	3SPAN			CITY				2 BRIDGES SIDE BY SIDE	
98 - CUL - 920	139.4/319.4	I-25 OFF RAMP	24"	RCP	2	100	CDOT					

TABLE 8:
MONUMENT CREEK DRAINAGE BASIN PLANNING STUDY
DRAINAGE STRUCTURE INVENTORY SHEET

DATE: APR., 1993

STRUCTURE NUMBER	MAP #	LOCATION DESCRIPTION	SIZE (H X W)	TYPE	SLOPE (%)	LENGT (FT)	MAINTAIN RESPONSIBLE	OUTLET PIPE CHARACT.	SPILLWAY CHARACT.	CONDITION	REMARKS	STATE JURISDICT. NUMBER
98 - INL - 413	136.8/319.0	NE COR MESA RD & RAYMOND	2.5'	CO	3		CITY	98-PIP-414		FAIR		
98 - PIP - 414	136.8/319.0	FROM INL 413	18"X18"	CBC	3	220	CITY					
98 - INL - 415	136.8/319.0	NW COR MESA & SPRUCE	2.5'	CO	3		CITY	98-PIP-416			OLD	
98 - PIP - 416	136.8/319.0	FROM INL 415	12"	RCP	2	20	CITY					
98 - INL - 417	136.8/319.0	NE COR MESA & SPRUCE	2.5'	CO	3		CITY	98-PIP-418				
98 - PIP - 418	136.8/319.0	FROM INL 417	12"	RCP	2	20	CITY					
98 - INL - 419	136.8/319.0	MESA RD E OF SPRUCE	20" RND	GRATE	2		CITY	98-PIP-420				
98 - PIP - 420	136.8/319.0	MESA RD (SPRUCE ST)	4'X2'	CBC	2	220	CITY				OLD	
98 - PIP - 421	136.8/319.0	I-25 & PEDESTRIAN OVERPASS	18"X36"	GRATE	1		CDOH	98-PIP-420				
98 - PIP - 422	136.8/319.0	MESA ROAD TO MONUMENT CREEK	42"	RCP	4	450	CITY					
98 - INL - 423	136.8/319.0	MESA ROAD & GLENN	2.5'	CO	SUMP		CITY	98-PIP-424		FAIR	OLD	
98 - PIP - 424	136.8/319.0	FROM INL 423	12"	RCP	10		CITY					
98 - INL - 425	136.8/319.0	MESA RD & GLENN	2'	CO	SUMP		CITY	98-PIP-426		FAIR	OLD	
98 - PIP - 426	136.8/319.0	FROM INL 425	12"	RCP	3	40	CITY					
98 - INL - 427	136.8/319.0	CC CAMPUS	18"RND	GRATE	SUMP		PRIVATE	98-PIP-428				
98 - PIP - 428	136.8/319.0	CC CAMPUS	8"	PVC	2.5	480	PRIVATE				DAYLIGHTS ON SIDEWALK	
98 - INL - 429	136.8/319.0	CACHE LA POUDRE ST	5'	CO	SUMP		CITY	98-PIP-429			OLD	
98 - PIP - 430	136.8/319.0	FROM INL 429	12"	RCP	2	50	CITY					
98 - INL - 431	136.8/319.0	CACHE LA POUDRE ST	5'	CO	SUMP		CITY	98-PIP-432		GOOD	OLD	
98 - PIP - 432	136.8/319.0	INTO INLEY 431	12"	RCP			PRIVATE			GOOD	ROOF DRAIN	
98 - PIP - 433	136.8/319.0	FROM INL 434	18"	RCP	4	210	CITY					
98 - INL - 434	136.8/319.0	FIELD S OF CC	18"RND	GRATE	SUMP		CITY	98-PIP-433		GOOD		
98 - BRI - 435	136.8/319.0	MESA RD	210' X 24' X 210'	3SPAN			CITY				CONCRETE	
98 - PIP - 436	136.8/319.0	FROM CC POWER PLANT	15"	CLAY			CITY				DRAINS POWER PLANT	
98 - PIP - 451	137.0/318.6	FROM INL 452	18"	RCP	5	750	CITY					
98 - INL - 452	137.0/318.6	UINTAH ST, 50' S OF CALDERA	4'	D-10-R	8		CITY	98-PIP-451		GOOD		
98 - PIP - 453	137.0/318.6	FROM INL 454	18"	RCP	3	50	CITY					
98 - INL - 454	137.0/318.6	CALDERA ST, 50' N OF UINTAH	9'	D-10-R	2		CITY	98-PIP-453		GOOD		
98 - PIP - 455	137.0/318.6	FROM INL 456	18"	CMP	5	300	CITY					
98 - INL - 456	137.0/318.6	NW COR MESA & CALDERA	10'	D-10-R	5		CITY	98-PIP-455		GOOD		
98 - CUL - 457	137.0/318.6	COMMONS ROAD	24"X42"	CMPA	5	30	CITY			GOOD		
98 - CUL - 461	137.0/318.8	YAMPA & COOPER	24"	STEEL	2	30	PRIVATE			CLOGGED		
98 - PIP - 462	137.0/318.8	SAN JUAN RD	2'X3'	CMPA	4.5	380	PRIVATE					
98 - PIP - 463	137.0/318.8	FROM INL 330, SAN JUAN APARTMENTS	24"	CMP	14	220	PRIVATE					
98 - INL - 464	137.0/318.8	SAN JUAN ROAD	20" RND	GRATE	5		PRIVATE	98-PIP-462		GOOD		
98 - PIP - 465	137.0/318.8	FROM INL 466	18"	CMP	2	100	PRIVATE					
98 - INL - 466	137.0/318.8	SAN JUAN APARTMENTS PARKING LOT	20" RND	GRATE	SUMP		PRIVATE	98-PIP-465		GOOD		
98 - PIP - 467	137.0/318.8	FROM INL 468	18"	CMP	5	180	PRIVATE					
98 - INL - 468	137.0/318.8	SAN JUAN APARTMENTS DRIVEWAY	20"RND	GRATE	2		PRIVATE	98-PIP-467				
98 - INL - 469	137.0/318.8	500' W OF MESA ROAD ON UINTAH ST	6'	D-10-R	4		CITY	98-PIP-470				
98 - PIP - 470	137.0/318.8	FROM INL 469	18"	RCP	2	10	CITY					
98 - INL - 471	137.0/318.8	END OF MARLSTONE PL	4'	D-10-R	SUMP		CITY	98-PIP-472		GOOD		
98 - PIP - 472	137.0/318.8	FROM INL 471	18"	RCP	10	140	CITY					
98 - PIP - 473	137.0/318.8	FROM INL 476	29"X43"	CMPE	1	60	CITY					
98 - INL - 474	137.0/318.8	NW COR MESA & UINTAH	15'	D-11	1		CITY	98-PIP-475		GOOD		
98 - PIP - 475	137.0/318.8	FROM INL 474	24"	RCP	1	10	CITY					
98 - INL - 476	137.0/318.8	NE COR MESA & UINTAH	4'X4'	GRATE	SUMP		CITY	98-PIP-473			CINDER BLOCK OPEN BOX	
98 - PIP - 477	137.0/318.8	FROM INL 477	27"	CSP	5	541	CITY					
98 - INL - 478	137.0/318.8	MESA RD, 500' N OF UINTAH	8'	D-10-R	5		CITY	98-PIP-477		GOOD		
98 - PIP - 490	137.0/319.0	FROM INL 491	6"X3'W	RCE	3	20	CITY					
98 - INL - 491	137.0/319.0	YAMPA ST, 50' E OF RAYMOND	5'	CO	10		CITY	98-PIP-490				
98 - INL - 492	137.0/319.0	IN ALLEY, 50' S OF YAMPA	5'	COMB	SUMP		CITY					
98 - PIP - 493	137.0/319.0	FROM INL 494	2'X2'	CBC	3	20	CITY			FAIR	OUTLET UNKNOWN	

TABLE 8:
MONUMENT CREEK DRAINAGE BASIN PLANNING STUDY
DRAINAGE STRUCTURE INVENTORY SHEET


DATE: APR., 1993

STRUCTURE NUMBER	MAP #	LOCATION DESCRIPTION	SIZE (H X W)	TYPE	SLOPE (%)	LENGT (FT)	MAINTAIN RESPONSIBLE	OUTLET PIPE CHARACT.	SPILLWAY CHARACT.	CONDITION	REMARKS	STATE JURISDICT. NUMBER
98 - INL - 921	139.4/319.4	I-25 MEDIAN	18"X36"	GRATE	1		CDOT					
98 - PIP - 922	139.4/319.4	FROM INL-921	24"	RCP	15	70	CDOT	98-PIP-922				
98 - CUL - 923	139.4/319.4	PULPIT ROCK DBPS	10' X 12'	CBC			CDOT					
98 - INL - 924	139.4/319.4	END OF CORPORATE DRIVE	12'	D-10-R	SUMP		CITY	98-PIP-925				
98 - PIP - 925	139.4/319.4	FROM INL-924	27"	RCP	12.82	78	CITY					
98 - INL - 929	139.6/319.4	CORPORATE DRIVE	4'	D-10-R	SUMP		CITY	98-PIP-932		GOOD		
98 - INL - 930	139.6/319.4	CORPORATE DRIVE	4'	D-10-R	SUMP		CITY	98-PIP-931		GOOD		
98 - PIP - 931	139.6/319.4	FROM INL-930	18"	RCP	2.66	44	CITY					
98 - PIP - 932	139.6/319.4	FROM INL-929	24"	RCP	1.5	60	CITY					
98 - PIP - 933	139.6/319.4	FROM INL-934	18"	RCP	1.3	336	CITY		98-CHA-936			
98 - INL - 934	139.6/319.4	CORPORATE DR & CORPORATE CENTER CR	4'	D-10-R	1		CITY	98-PIP-933				
98 - CUL - 935	139.6/319.4	PULPIT ROCK DBPS	8' X 8'	CBC			CITY					
98 - CHA - 936	139.6/319.4	FROM PIP-932	10' X 12' X 150'	NAT			CITY				6:1 SS	
98 - CHA - 937	139.6/319.4	CORPORATE CENTER DRIVE	5' W SPILLWAY	RIP1	5	100	CITY					
98 - CUL - 940	139.6/319.2	NORTH ROCKKRIMMON DBPS	4' X 6'	RCB			CITY					
98 - PIP - 941	139.6/319.2	UNDER MARK DABLING BLVD	42"	RCP	0.5	130	CITY					
98 - PIP - 942	139.6/319.2	UNDER D & R G W RR	42"	RCP	1	60	RAILROAD					
98 - PIP - 943	139.6/319.2	UNDER MARK DABLING BLVD	60"	CMP	1.72	102	CITY					
98 - PIP - 944	139.6/319.2	UNDER D & R G W RR	60"	CMP	5.78	98	RAILROAD					
98 - INL - 945	139.6/319.2	MARK DABLING	5'	D-10-R	0.5		CITY	98-PIP-947		GOOD		
98 - INL - 946	139.6/319.2	MARK DABLING	6'	D-10-R	0.5		CITY	98-PIP-948		GOOD		
98 - PIP - 947	139.6/319.2	FROM INL-945	18"	RCP	4	44	CITY					
98 - PIP - 948	139.6/319.2	FROM INL-946	18"	RCP	22.44	55	CITY					
98 - CUL - 949	139.6/319.2	UNDER D & R G W RR	36"	RCP	10	40	RAILROAD		CONCRETE			
98 - INL - 950	139.6/319.2	DABLING	5'	D-10-R	1		CITY	98-PIP-951		GOOD		
98 - PIP - 951	139.6/319.2	FROM INL-950	18"	RCP	2	170	CITY					
98 - PIP - 952	139.6/319.2	FROM INL-953	36"	CMP	2	93	CITY					
98 - INL - 953	139.6/319.2	MARK DABLING	8'	D-10-R	1		CITY	98-PIP-952		GOOD		
98 - PIP - 954	139.6/319.2	FROM INL-960	36"	RCP	1	200	CITY			GOOD		
98 - CUL - 955	139.6/319.2	UNDER D & R G W RR	36"	CMP	4	30	RAILROAD		CONCRETE			
98 - INL - 960	138.8/319.2	MARK DABLING FROM CUL-961	15"	D-10-R	SUMP		CITY	98-PIP-954		GOOD		
98 - CUL - 961	138.8/319.2	UNDER RAILROAD	36"	CMP	5	35	RAILROAD		CONCRETE			
98 - PIP - 962	138.8/319.2	NORTH ROCKKRIMMON DRAINAGE	48"	RCP	25.7	96	CITY			GOOD		
98 - PIP - 963	138.8/319.2	NORTH ROCKKRIMMON DRAINAGE	48"	RCP	1.03	92	CITY			GOOD	NORTH ROCKKRIMMON DRAINAGE BASIN	
98 - PIP - 964	138.8/319.2	NEXT TO RAILROAD	48"	RCP	1.03	92	CITY			GOOD	NORTH ROCKKRIMMON DRAINAGE BASIN	
98 - PIP - 965	138.8/319.2	UNDER D & R G W RR	1-36" & 2-15"	RCP	10	60	RAILROAD					
98 - CUL - 970	139.8/319.4	UNDER I-25	6' X 4'	CBC	8.36	328	CITY			GOOD		
98 - INL - 971	139.8/319.4	MARK DABLING	10'	D-10-R	SUMP		CITY	98-PIP-972		GOOD		
98 - PIP - 972	139.8/319.4	FROM INL-971	18"	RCP	14.44	90	CITY					
98 - CUL - 973	139.8/319.4	DRY CREEK DBPS	2-5'X8'	RCB			CITY					
98 - CHA - 974	139.8/319.4	COTTONWOOD CREEK					CITY					
98 - INL - 975	139.8/319.4	PARKING GARAGE	35' X 6"	GRATE	SUMP		PRIVATE	98-PIP-976		GOOD		
98 - PIP - 976	139.8/319.4	FROM INL-975	12"	CMP	5	60	PRIVATE			GOOD		
98 - PIP - 979	140.0/319.2	WOODMAN VALLEY DBPS	42"	RCP			CITY					
98 - INL - 980	140.0/319.4	MARK DABLING	6'	D-10-R	2		CITY	98-PIP-980		FAIR		
98 - PIP - 981	140.0/319.4	FROM INL-980	18"	RCP	10	30	CITY					
98 - PIP - 982	140.0/319.4	FROM INL-983	24"	RCP	32.91	70	CITY					
98 - INL - 983	140.0/319.4	CORPORATE DRIVE BY TIFFANY MALL	4'	D-10-R	SUMP		CITY	98-PIP-982		GOOD		
98 - PIP - 984	140.0/319.4	FROM INL-988	24"	RCP	4	44	CITY					
98 - INL - 985	140.0/319.4	TIFFANY SQUARE PARKING LOT	12"RND	GRATE	SUMP		PRIVATE	98-PIP-992		GOOD		
98 - INL - 986	140.0/319.4	TIFFANY SQUARE PARKING LOT	8'	D-10-R	SUMP		PRIVATE	98-PIP-987		GOOD		
98 - PIP - 987	140.0/319.4	FROM INL-986	24"	RCP	1	10	PRIVATE					
98 - INL - 988	140.0/319.4	CORPORATE DRIVE	10"	D-10-R	SUMP		CITY	98-PIP-984		GOOD		

TABLE 8:
MONUMENT CREEK DRAINAGE BASIN PLANNING STUDY
DRAINAGE STRUCTURE INVENTORY SHEET


DATE: APR., 1993

STRUCTURE NUMBER	MAP #	LOCATION DESCRIPTION	SIZE (H X W)	TYPE	SLOPE (%)	LENGT (FT)	MAINTAIN RESPONSIBLE	OUTLET PIPE CHARACT.	SPILLWAY CHARACT.	CONDITION	REMARKS	STATE JURISDICT. NUMBER
98 - PIP - 989	140.0/319.4	FROM INL-991	18"	RCP	0.6	439	CITY					
98 - INL - 990	140.0/319.4	TIFFANY SQUARE PARKING LOT	9'	CO	SUMP		PRIVATE					
98 - INL - 991	140.0/319.4	NE COR OF DABLING & CORPORATE DR	6	D-10-R	SUMP		CITY	OUTLET UNKNOWN				
98 - PIP - 992	140.0/319.4	FROM INL-989	12"	CMP	1	20	PRIVATE	98-PIP-989		GOOD		
98 - CUL - 993	140.0/319.4	I-25 ON RAMP	15"	RCP	10	40	CDOT					
98 - CUL - 994	140.0/319.4	I-25 OFF RAMP	18"	RCP	5	40	CDOT					
98 - INL - 995	140.0/319.4	WOODMEN RD, 200' W OF CORPORATE DR	9'	D-10-R	3		CITY	98-PIP-996		GOOD		
98 - PIP - 996	140.0/319.4	FROM INL-995	24"	RCP	4	250	CITY					
98 - INL - 997	140.0/319.4	WOODMEN RD E OF BRIDGE	10'	D-10-R	SUMP		CITY	98-PIP-998		GOOD		
98 - PIP - 998	140.0/319.4	FROM INL-997	48"	RCP	4	230	CITY					
98 - INL - 999	140.0/319.4	NW COR OF WOODMEN & COMMERCE CENTER	6'	D-10-R	SUMP		CITY	98-PIP-1000		GOOD		
98 - PIP - 1000	140.0/319.4	FROM INL-999	18"	RCP	2	40	CITY					
98 - INL - 1001	140.0/319.4	NE COR OF COMMERCE CENTER & WOODMEN	10"	D-10-R	SU		CITY	98-PIP-1002				
98 - PIP - 1002	140.0/319.4	FROM INL-1001	24"	RCP	2	40	CITY					
98 - PIP - 1003	140.0/319.4	WOODMEN VALLEY DBPS	48"	RCP			CITY					
98 - INL - 1004	140.0/319.4	SW COR OF WOODMEN BRIDGE	4'	D-10-R	SUMP		CITY	98-PIP-100		GOOD		
98 - PIP - 1005	140.0/319.4	FROM INL-1004	18"	RCP	3	10	CITY					
98 - PIP - 1006	140.0/319.4	WOODMEN VALLEY DBPS	42"	RCP			CITY					
98 - BRI - 1007	140.0/319.4	WOODMEN RD BRIDGE	120' X 20' X 230'	2SPAN			CITY					
98 - BRI - 1008	140.0/319.4	DABLING BRIDGE	113' X 25' X 320'	3SPAN			CITY				DOUBLE SPAN 1:1 SS	
98 - CUL - 1010	140.4/319.0	MAINTENANCE ROAD ALONG RAILROAD	2-24"	CMP	2	20	RAILROAD				TRIPLE SPAN 1:1 SS	
98 - BRI - 1011	140.4/319.0	TO EL RANCHO ESCONDIDO	2-8' X 3.5'	CBC	0.5	10	PRIVATE					
98 - CUL - 1012	140.4/319.0	UNDER TUDOR ROAD	24" X 36"	CMPE	0.5	40	EPC				ALSO 2-36" CMP's	
98 - CHA - 1013	140.4/319.0	FROM CUL-1012	3'X11'X4'	CONCL	0.4	100	EPC					
98 - CUL - 1014	140.4/319.0	UNDER RAILROAD	4' X 5.5'	STONE	0.5	90	RAILROAD				1:1SS	
98 - CUL - 1015	140.4/319.0	UNDER RAILROAD	48"	CMP	0.5	30	RAILROAD				ALSO HORSE CROSSING	
98 - CUL - 1020	140.2/319.2	UNDER RAILROAD	4' X 6.5'	STONE	0.5	150	RAILROAD			GOOD	OLD ARCH	
98 - CUL - 1021	140.2/319.2	DRIVEWAY TO HOUSE	24"	RCP	0.5	50	PRIVATE				POND EMBANKMENT WASHED OUT	
98 - CUL - 1022	140.2/319.2	UNDER RAILROAD	42"	CMP	1	70	RAILROAD					
98 - CUL - 1023	140.2/319.2	UNDER MAINTENANCE ROAD	24"	CMP	1	20	RAILROAD					
98 - CUL - 1024	140.2/319.2	UNDER MAINTENANCE ROAD	60"	CMP		20	RAILROAD					
98 - CUL - 1025	140.2/319.2	UNDER RAILROAD	10' X 8'	RCE			RAILROAD			POOR	SQUASHED	
98 - CUL - 1030	140.6/319.0	UNDER RAILROAD	48"	CMP	2	60	RAILROAD			POOR	DEBRIS	
98 - CUL - 1031	140.6/319.0	UNDER RAILROAD	6'X3'	STONE	1	50	RAILROAD					
98 - CUL - 1032	140.6/319.0	UNDER EL DORADO LANE	36"	CMP	2	40	EPC					
98 - CUL - 1033	140.6/319.0	UNDER RAILROAD	2'X6'	CBC			RAILROAD	FES			1' SAND	
98 - PIP - 1034	140.6/319.0	KETTLE CREEK	2-54"	CMP			EPC				OUTLET NOT FOUND	
98 - DET - 1035	140.8/318.8	POND BY RAILROAD EMBANKMENT					RAILROAD					

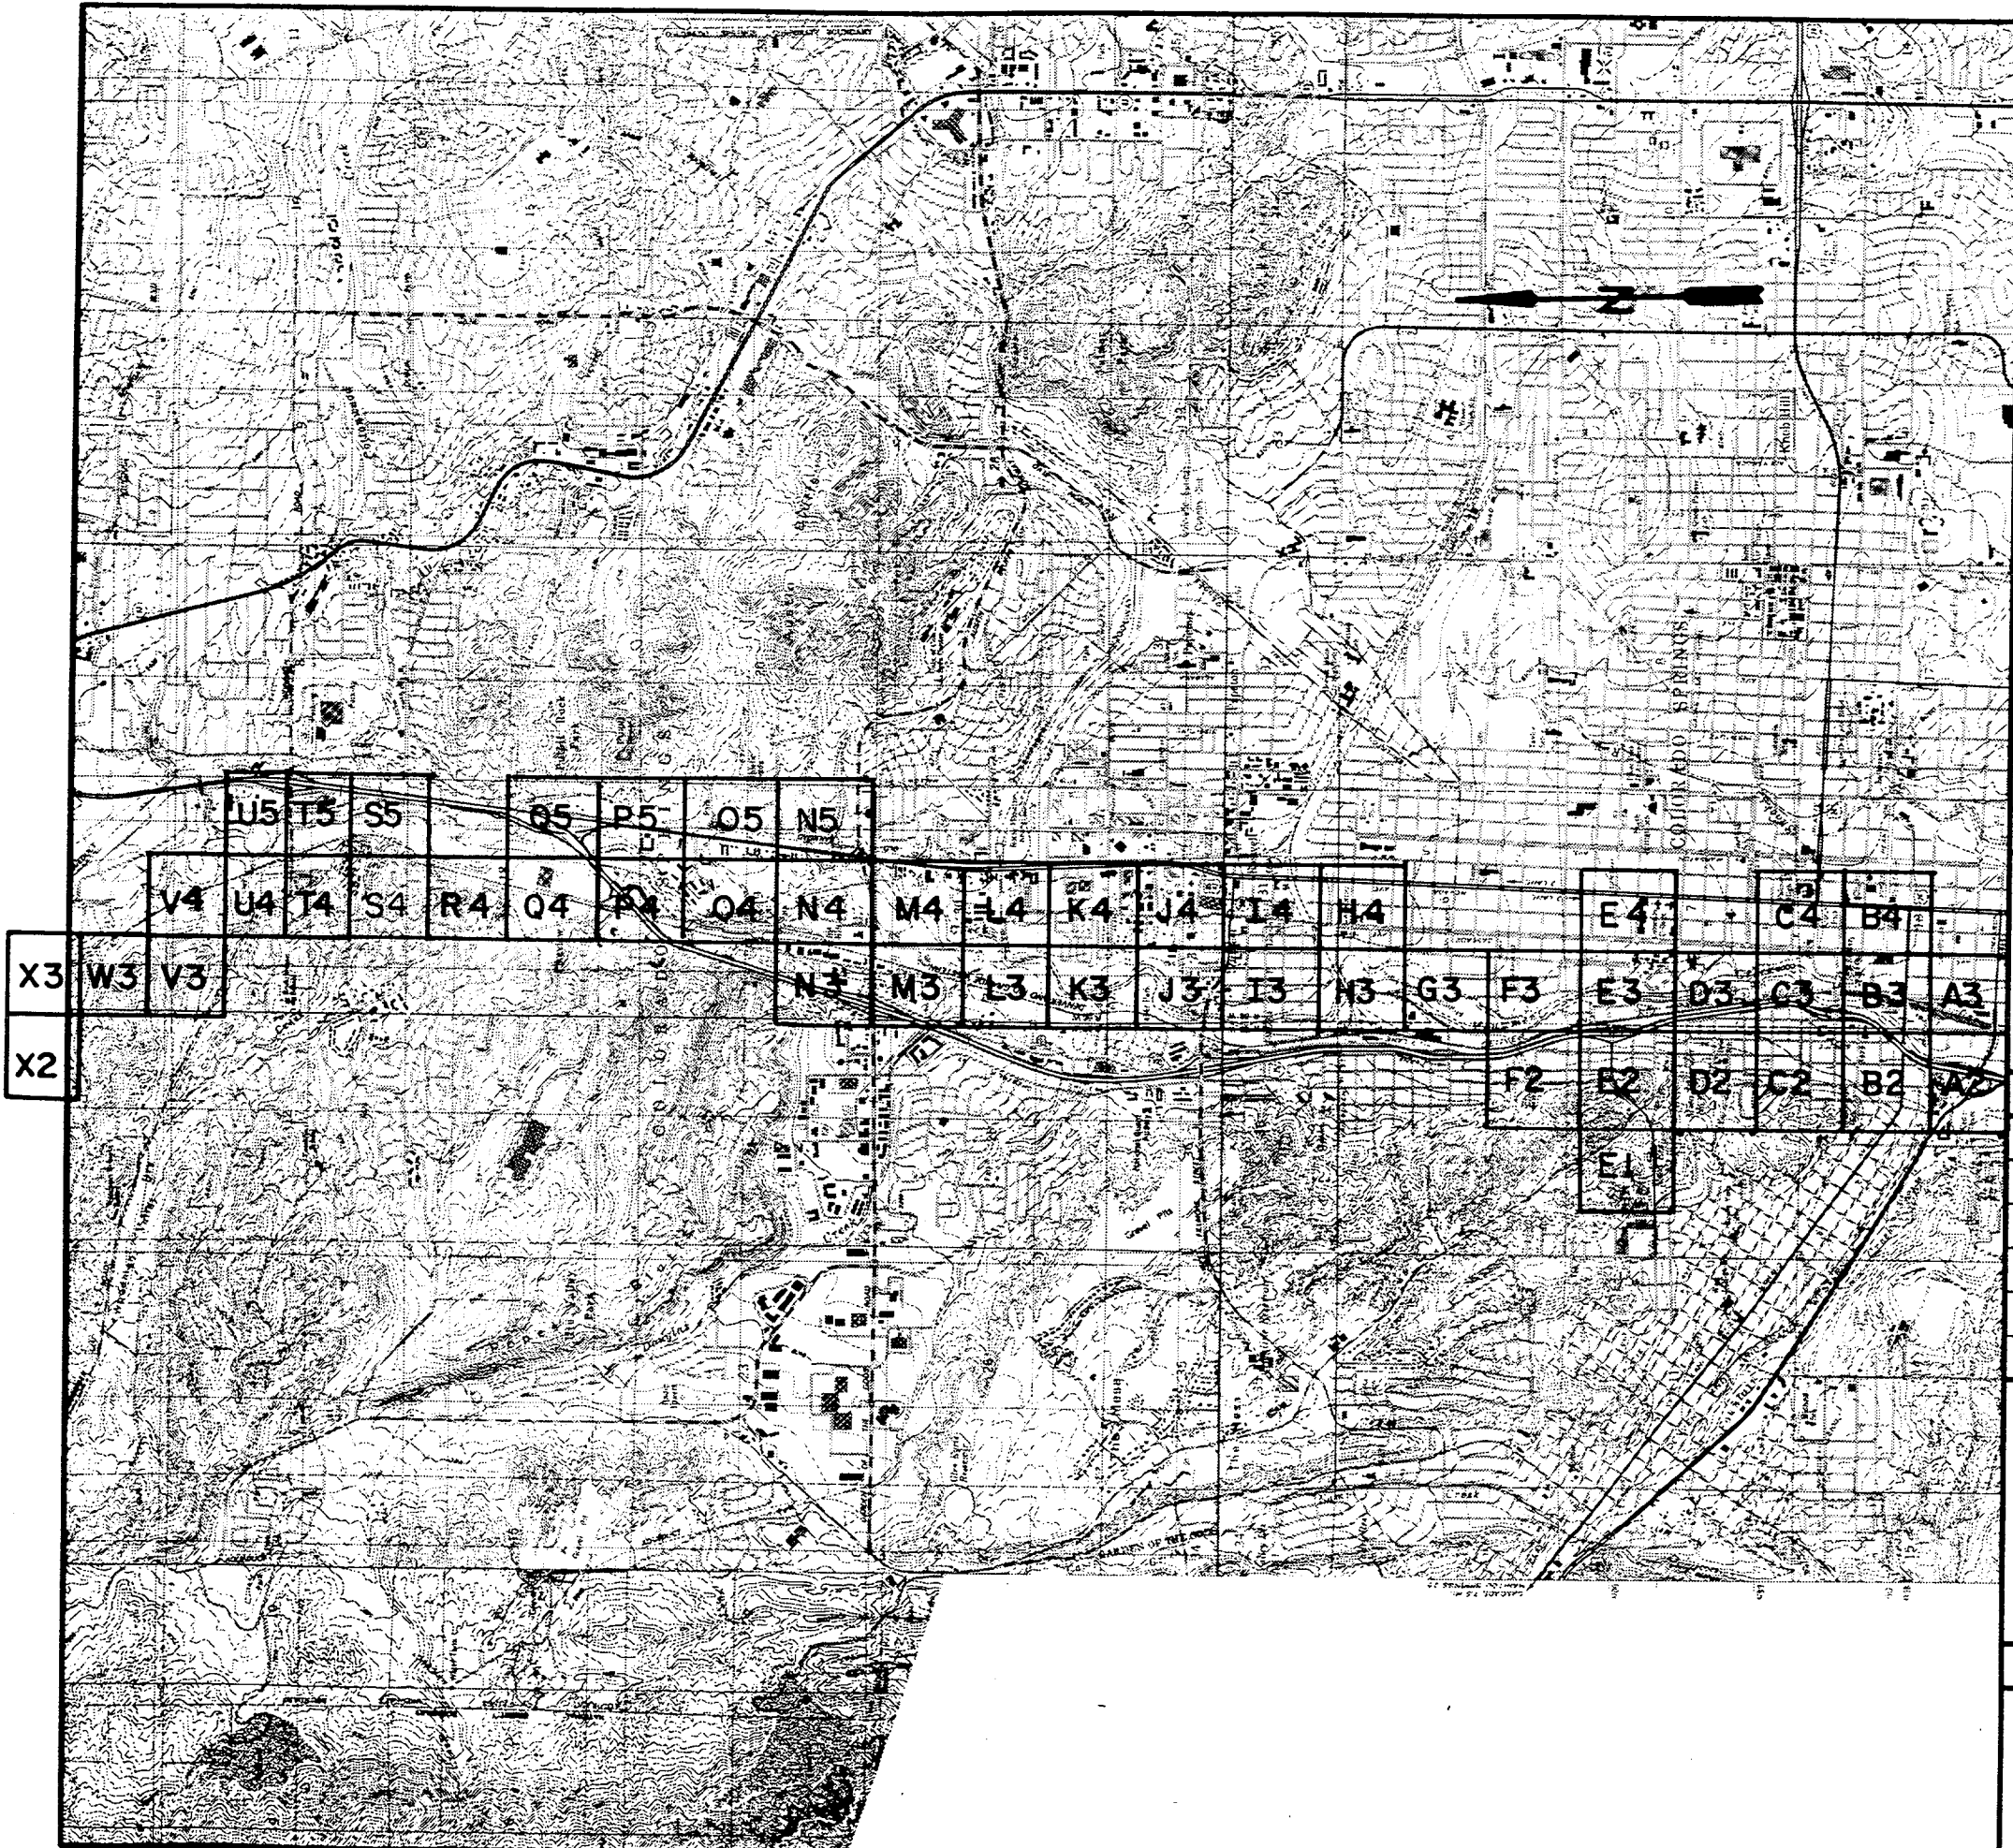

**MONUMENT CREEK
DRAINAGE BASIN
PLANNING STUDY**

CITY OF COLORADO SPRINGS
PLANNING AND DEVELOPMENT
DEPARTMENT
ENGINEERING DIVISION

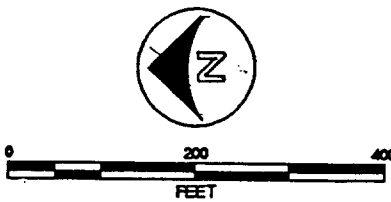

1988 & 1969 F.I.M.S. BASE MAP


 **KIOWA ENGINEERING INC.**
THOMAS & THOMAS
URBAN EDGES INC.

ENGR	DRAFT	CHECK
REVISION	DATE	BY

**DRAINAGE FACILITY
INVENTORY**


JULY 1991

MAP INDEX

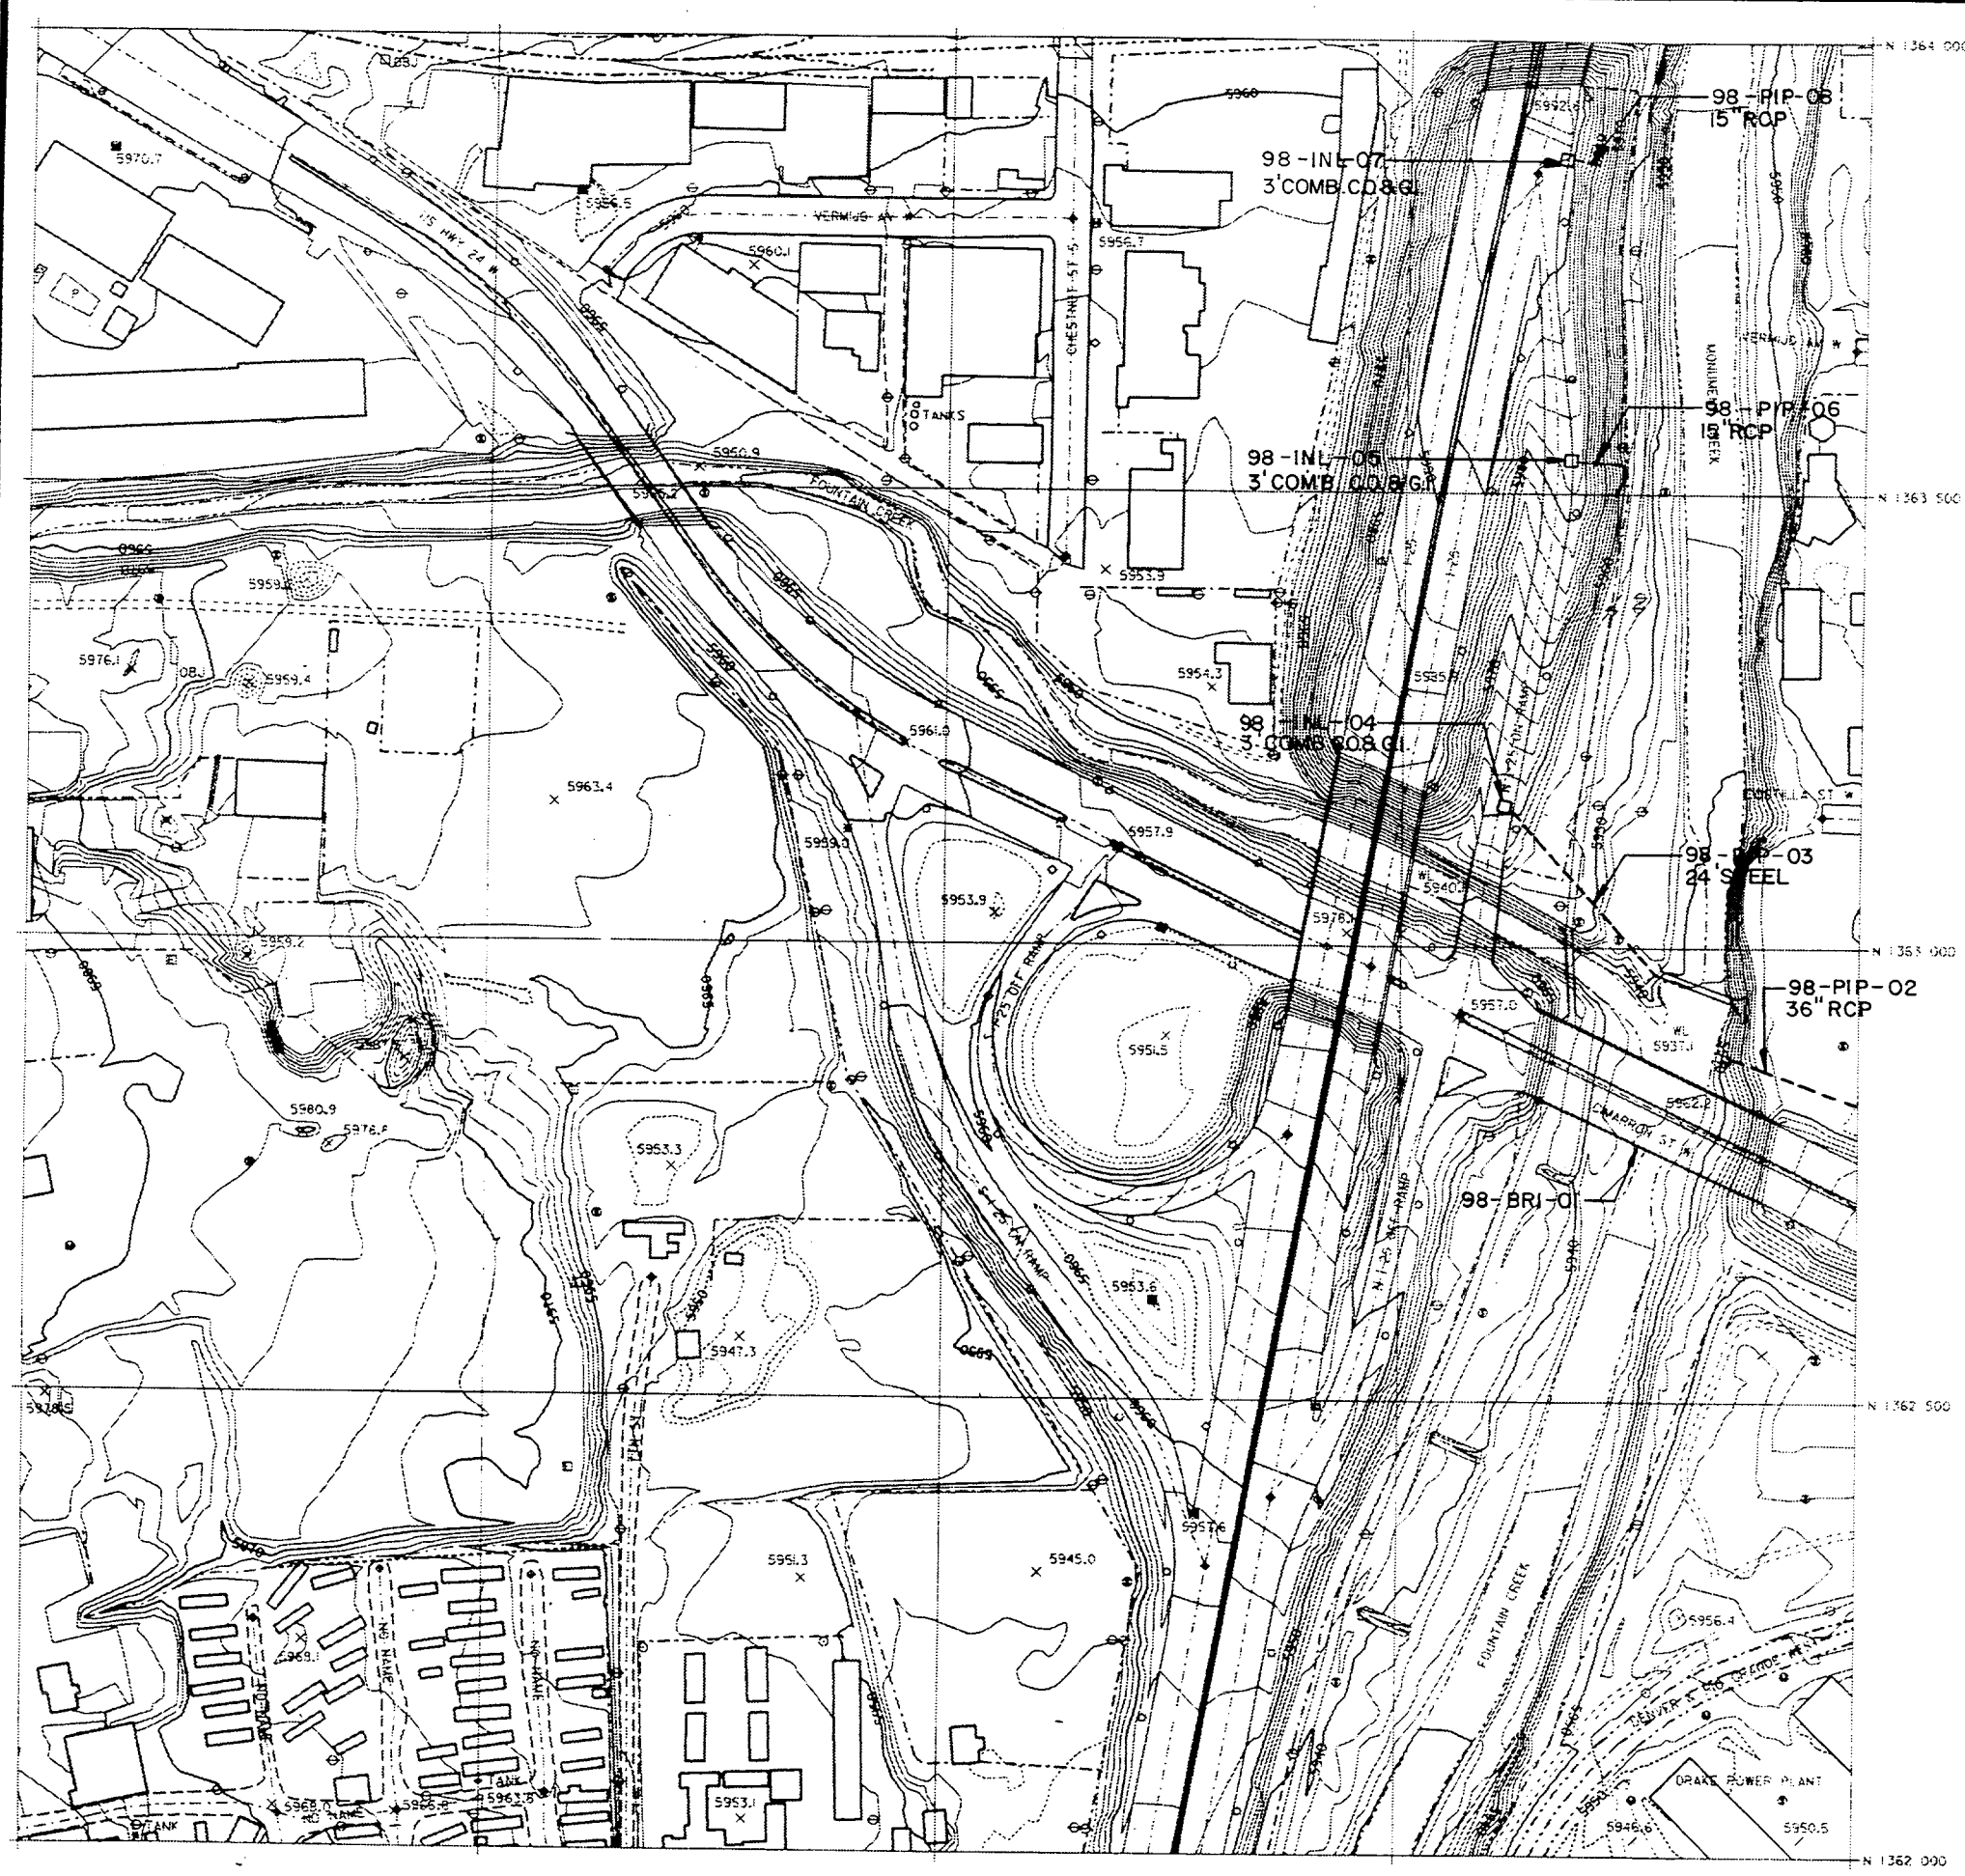

MONUMENT CREEK DRAINAGE BASIN PLANNING STUDY

CITY OF COLORADO SPRINGS
PLANNING AND DEVELOPMENT
DEPARTMENT
ENGINEERING DIVISION

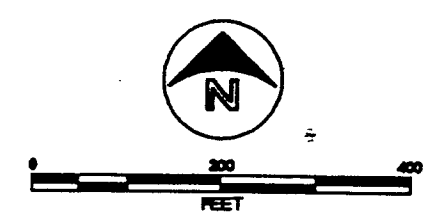

1988 & 1989 F.I.M.S. BASE MAP

KIOWA ENGINEERING INC.
THOMAS & THOMAS
URBAN EDGES INC.


ENGR	DRAFT	CHECK
REVISION		DATE
		BY

DRAINAGE FACILITY INVENTORY

JULY 1991


136.2 / 318.8

MAP A2

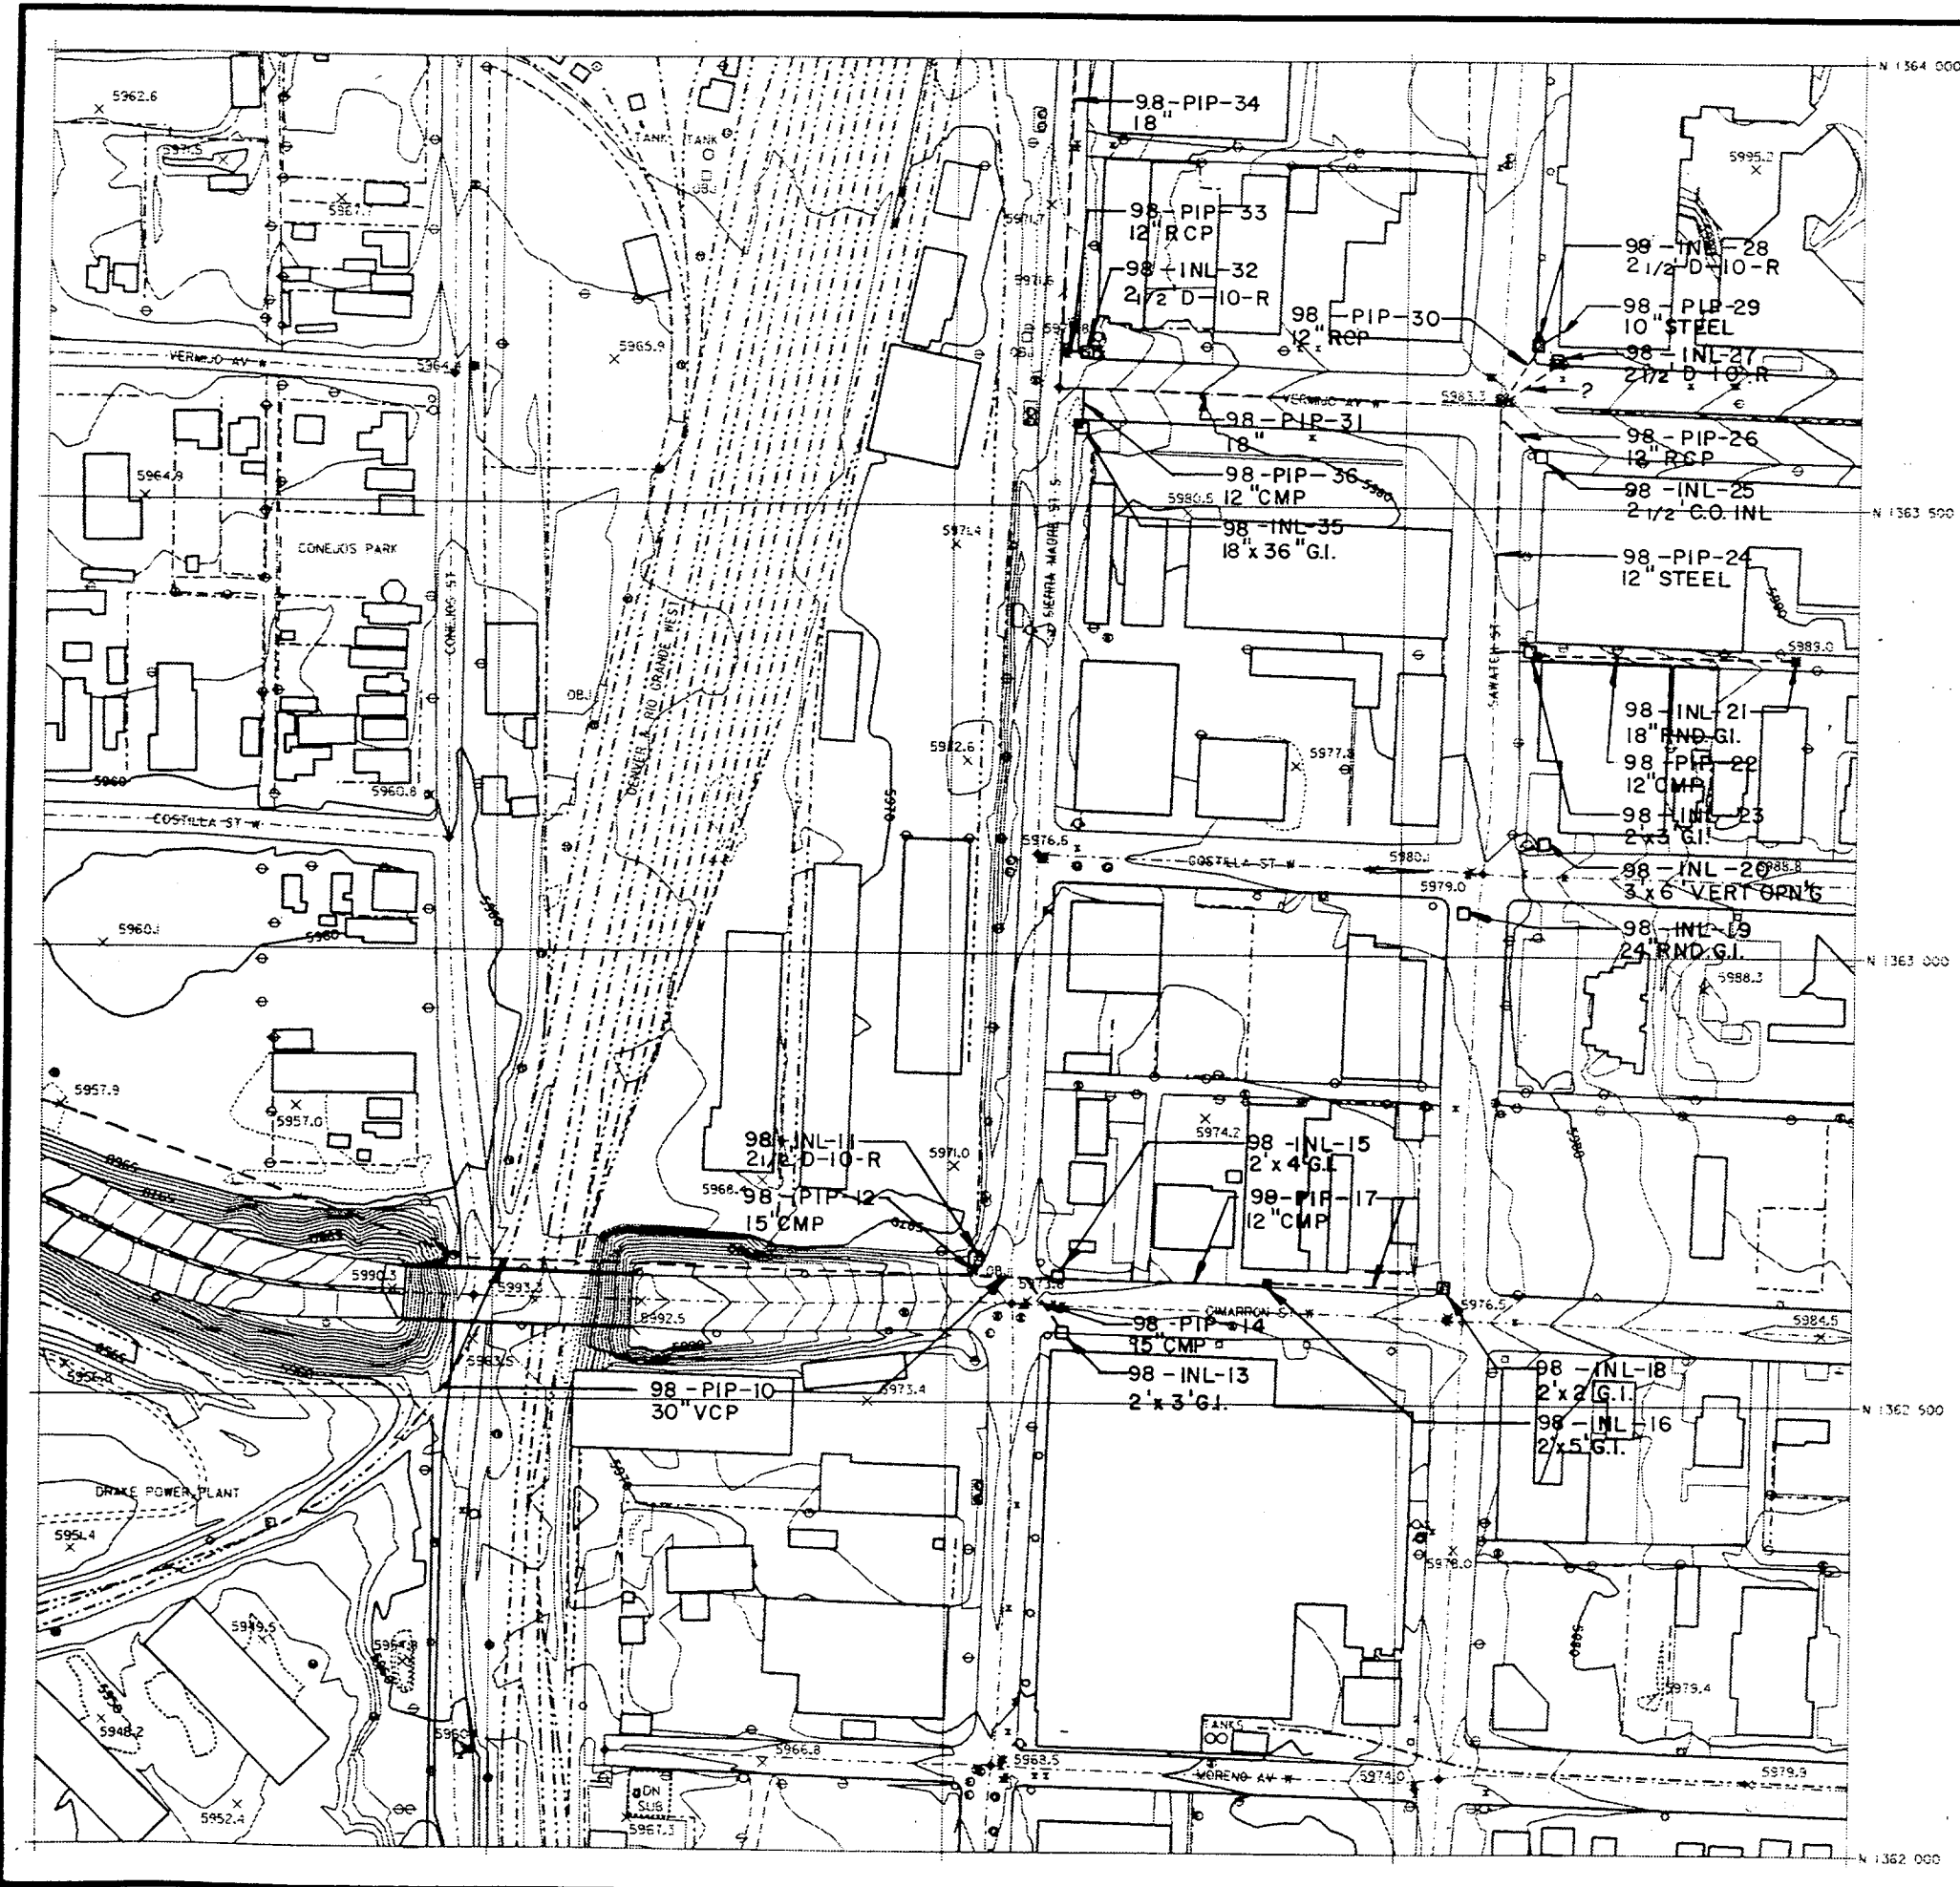

MONUMENT CREEK DRAINAGE BASIN PLANNING STUDY

**CITY OF COLORADO SPRINGS
PLANNING AND DEVELOPMENT
DEPARTMENT
ENGINEERING DIVISION**

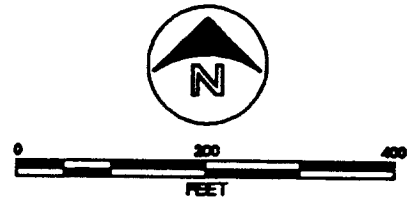

1988 & 1989 F.I.M.S. BASE MAP

**KIOWA ENGINEERING INC.
THOMAS & THOMAS
URBAN EDGES INC.**

ENGR	DRAFT	CHECK
REVISION	DATE	BY

DRAINAGE FACILITY INVENTORY

JULY 1991

**136.2 / 319.0
MAP A3**




CH. 11

KIOWA ENGINEERING INC.
THOMAS & THOMAS
URBAN EDGES INC.

[illegible]


JULY 1991

136.4/318.8
MAP B2

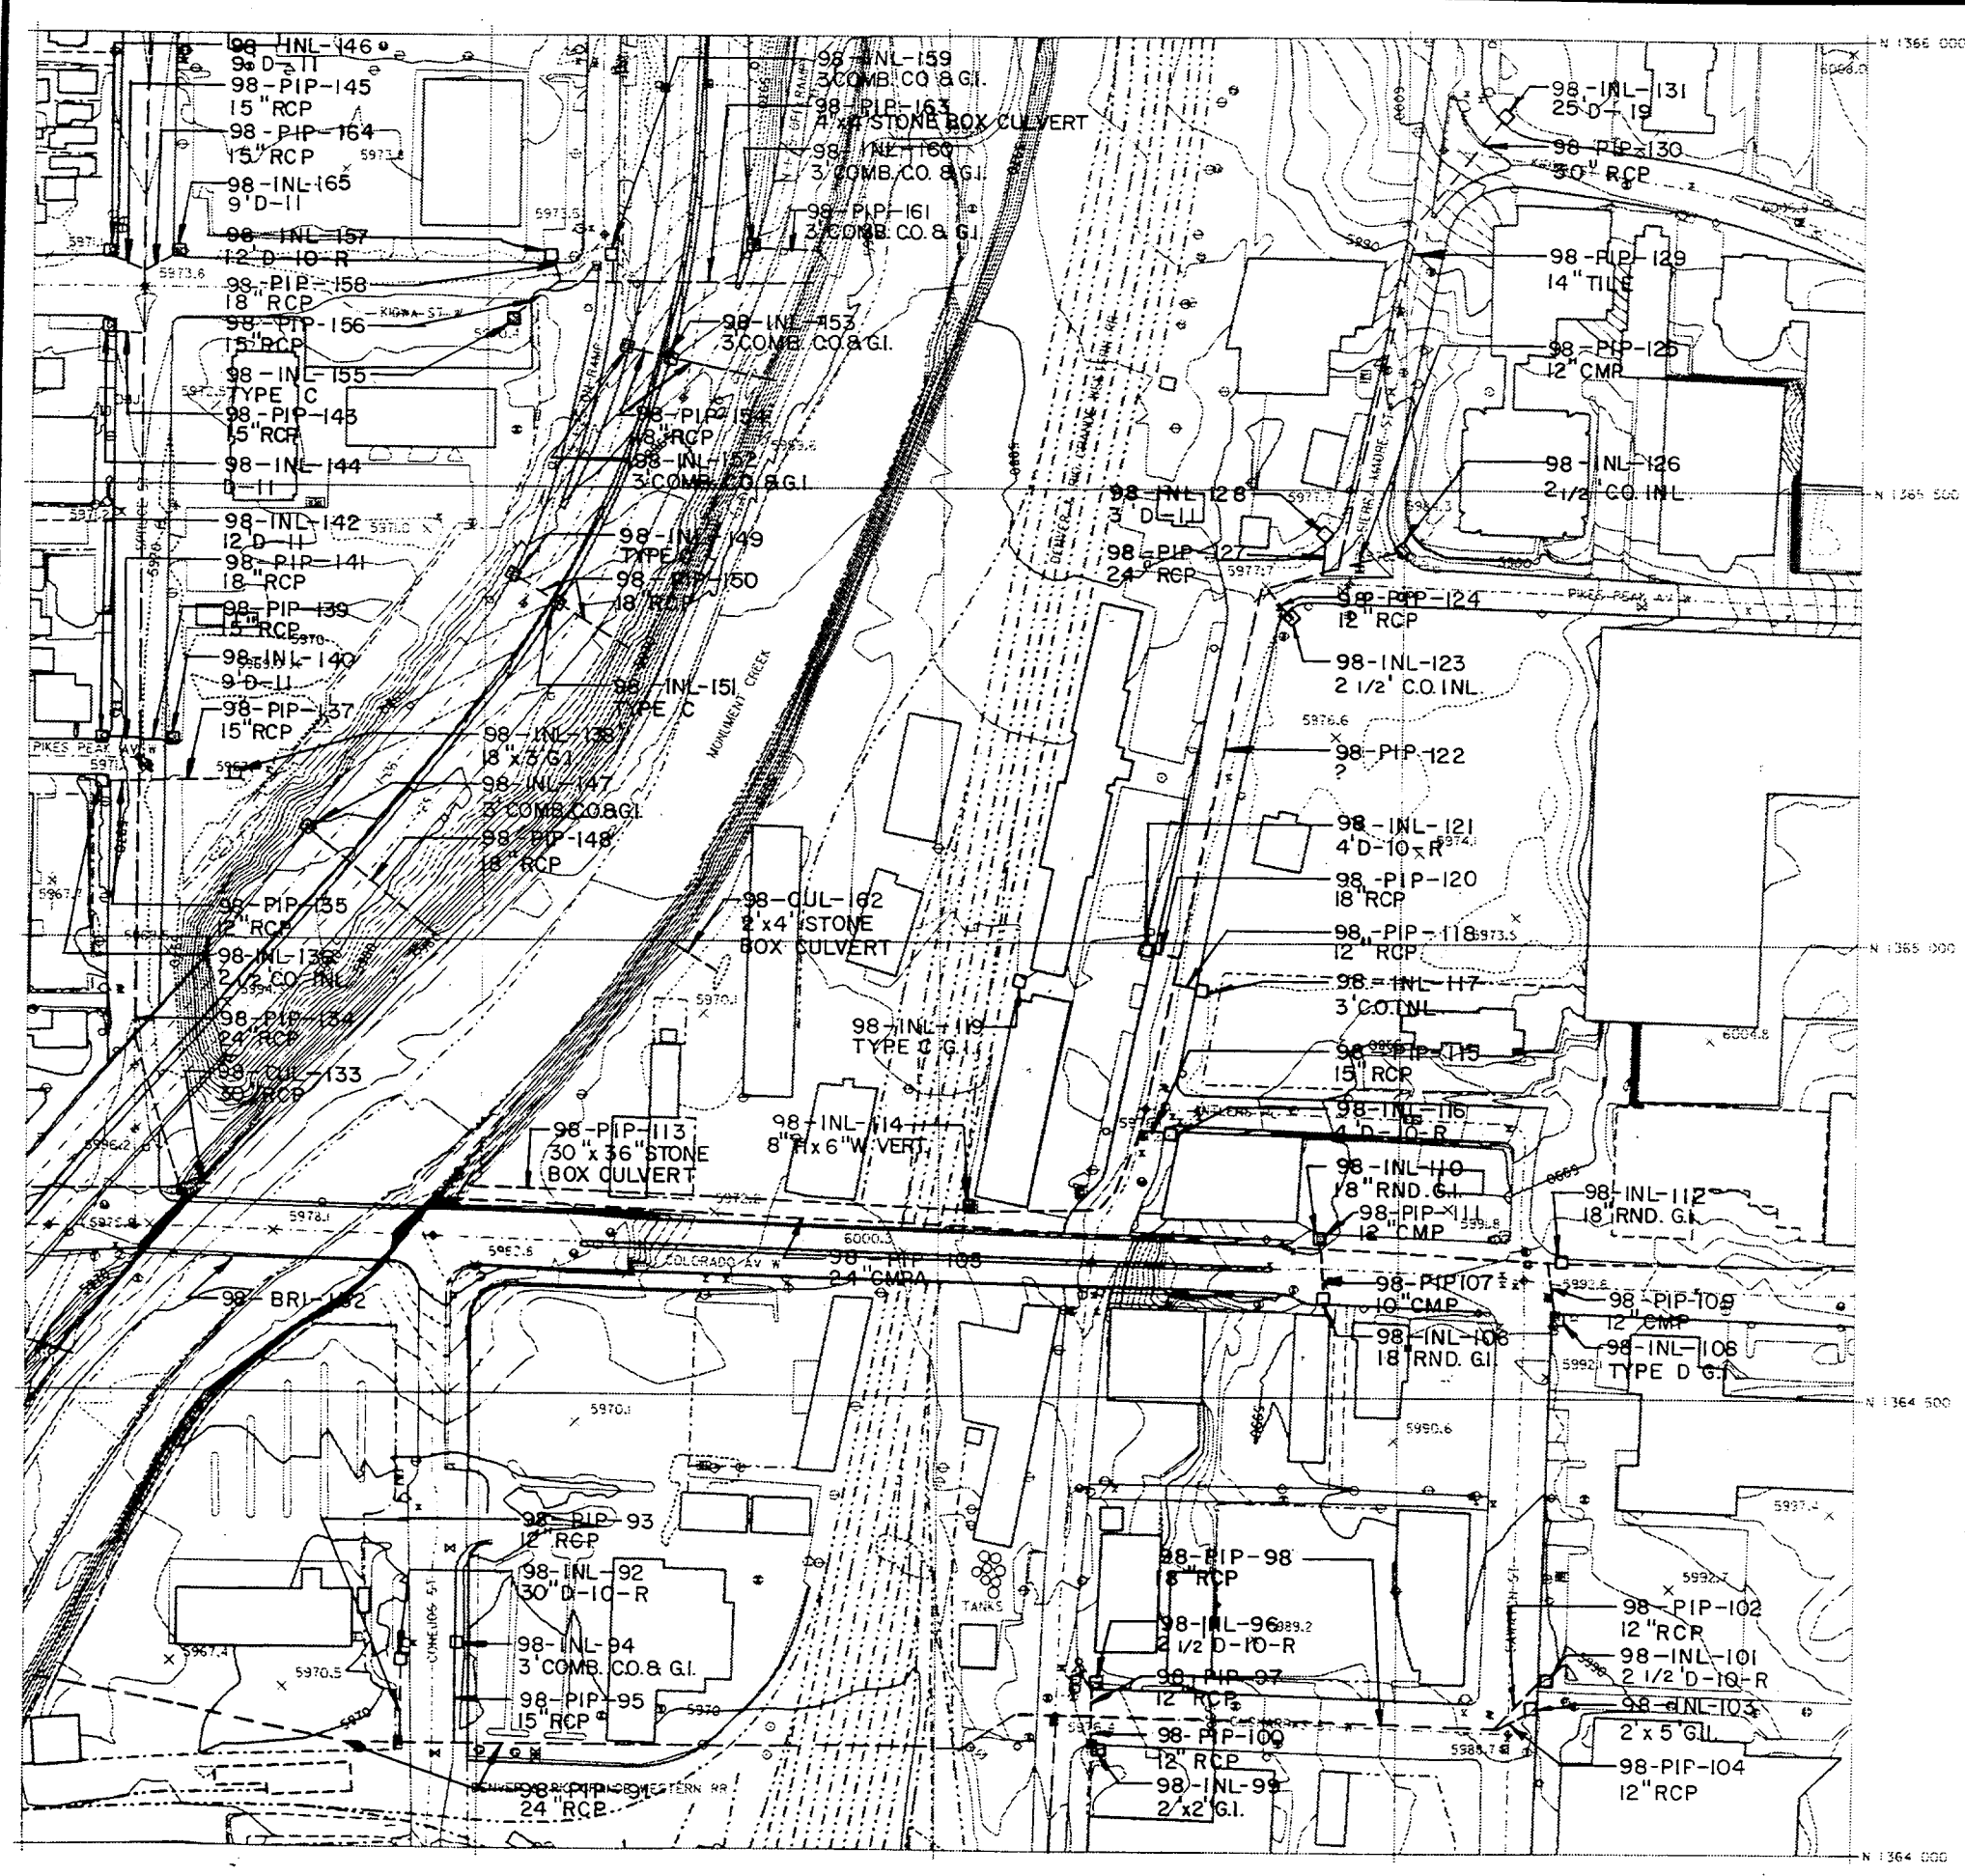

**MONUMENT CREEK
DRAINAGE BASIN
PLANNING STUDY**

**CITY OF COLORADO SPRINGS
PLANNING AND DEVELOPMENT
DEPARTMENT
ENGINEERING DIVISION**

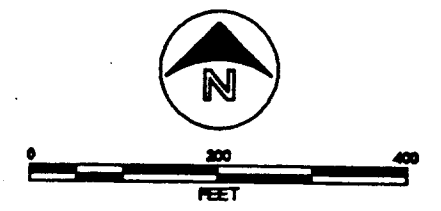

1988 & 1989 F.I.M.S. BASE MAP

**KIOWA ENGINEERING INC.
THOMAS & THOMAS
URBAN EDGES INC.**

ENGR	DRAFT	CHECK
REVISION	DATE	BY

**DRAINAGE FACILITY
INVENTORY**

JULY 1991

**136.4/319.0
MAP B3**

[illegible]

ENGR _____	DRAFT _____	CHECK _____
------------	-------------	-------------

REVISION	DATE	BY


JULY 1991

136.4/319.2
MAP B4



**MONUMENT CREEK
DRAINAGE BASIN
PLANNING STUDY**

**CITY OF COLORADO SPRINGS
PLANNING AND DEVELOPMENT
DEPARTMENT
ENGINEERING DIVISION**

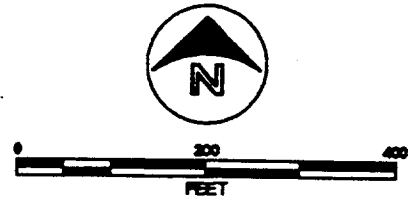

1988 & 1989 F.I.M.S. BASE MAP

**KIOWA ENGINEERING INC.
THOMAS & THOMAS
URBAN EDGES INC.**


ENGR	DRAFT	CHECK
REVISION	DATE	BY

**DRAINAGE FACILITY
INVENTORY**

JULY 1991

**136.6/318.8
MAP C2**

CITY OF COLORADO SPRINGS
PLANNING AND DEVELOPMENT
DEPARTMENT
ENGINEERING DIVISION

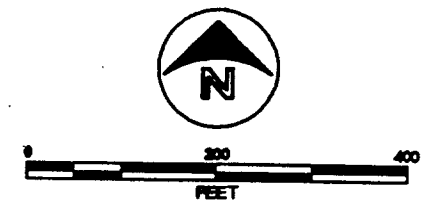

KIOWA ENGINEERING INC.
THOMAS & THOMAS
URBAN EDGES INC.


[illegible]

JULY 1991

136.6/319.0


MAP C3



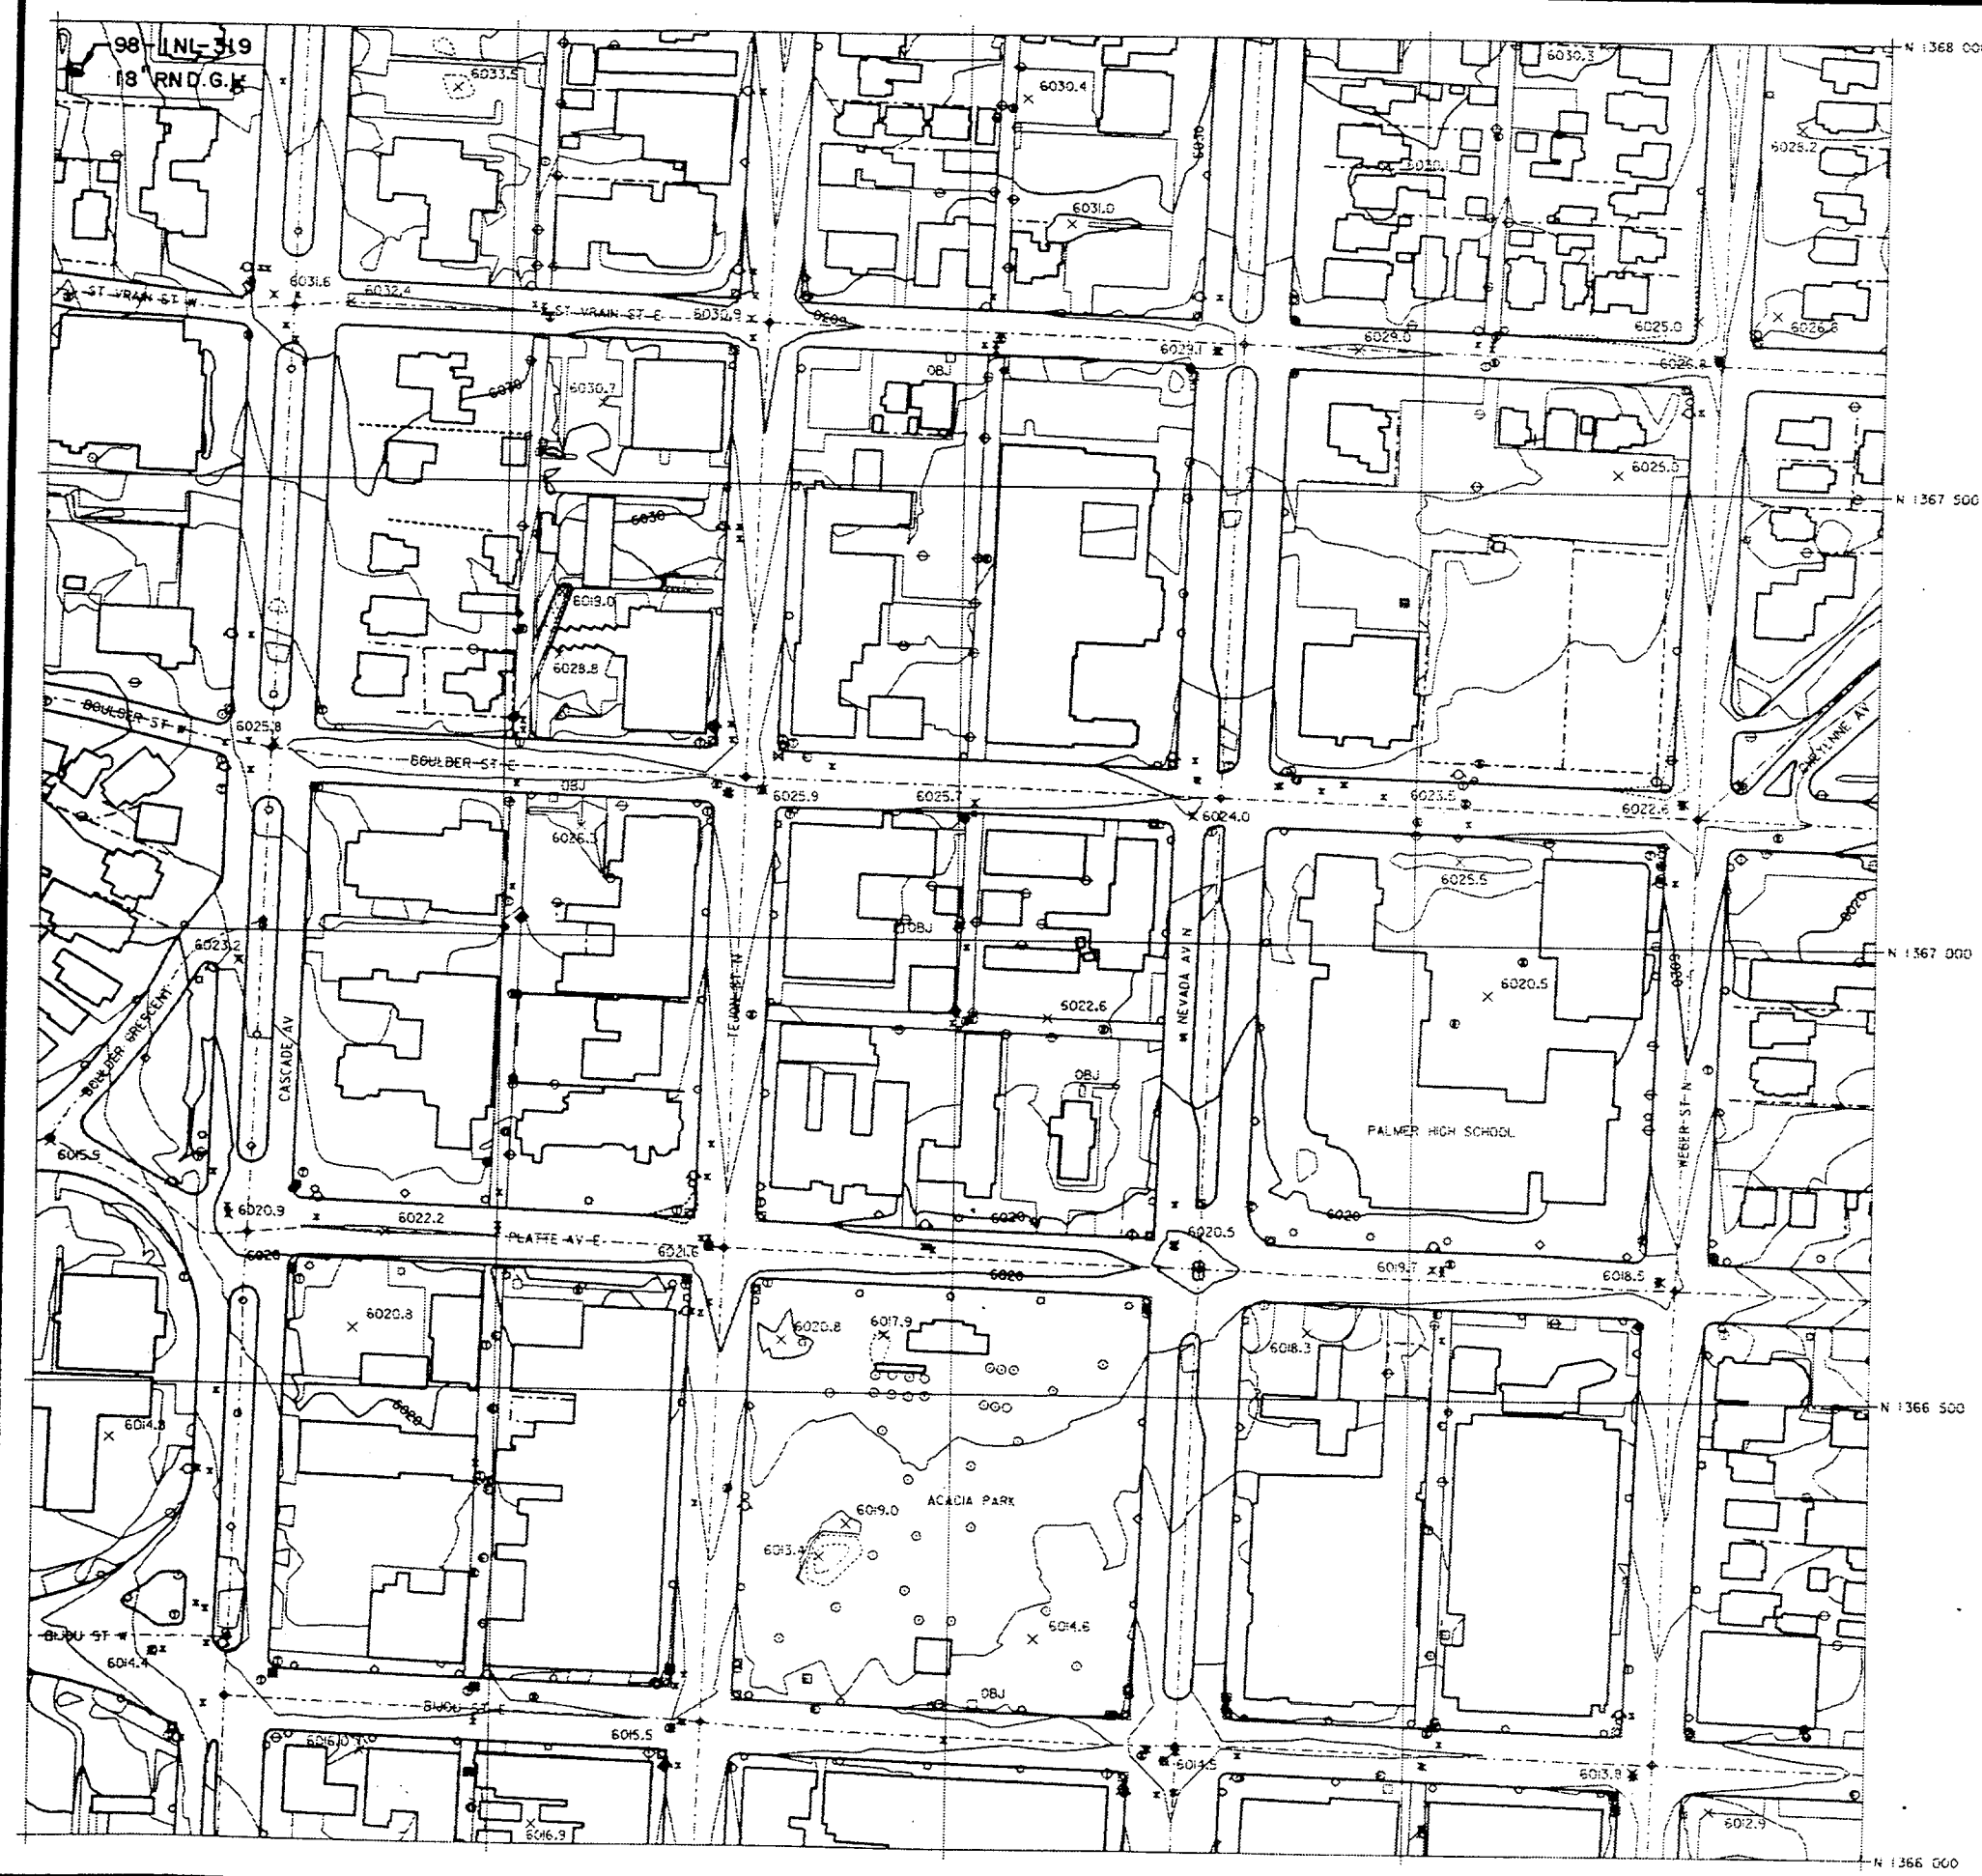

**MONUMENT CREEK
DRAINAGE BASIN
PLANNING STUDY**

**CITY OF COLORADO SPRINGS
PLANNING AND DEVELOPMENT
DEPARTMENT
ENGINEERING DIVISION**

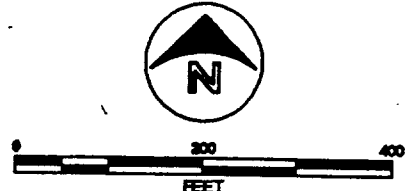

1988 & 1989 F.I.M.S. BASE MAP

 **KIOWA ENGINEERING INC.
THOMAS & THOMAS
URBAN EDGES INC.**

ENGR _____	DRAFT _____	CHECK _____
REVISION	DATE	BY

**DRAINAGE FACILITY
INVENTORY**

JULY 1991

**136.6 / 319.2
MAP C4**

This is a detailed topographic map of a residential area. The map features contour lines indicating elevation, with labels such as 614.7, 617.0, 618.6, 619.0, 620.2, 621.0, 622.0, 623.0,999.0, 1000.0. The map also shows various buildings, including a 'WATER TANK' and 'BRISTOL ELEMENTARY'. Infrastructure includes roads like 'S. TOWER ST' and 'N. TOWER ST', and utility lines like '98-PIP-362', '98-INL-361', and '98-INL-363'. The map is overlaid with a grid system with coordinates like 'N 1370 000' and 'N 1369 000'.




ENGR _____	DRAFT _____	CHECK _____
------------	-------------	-------------

[illegible]


JULY 1991

136.8/318.8
MAP D2

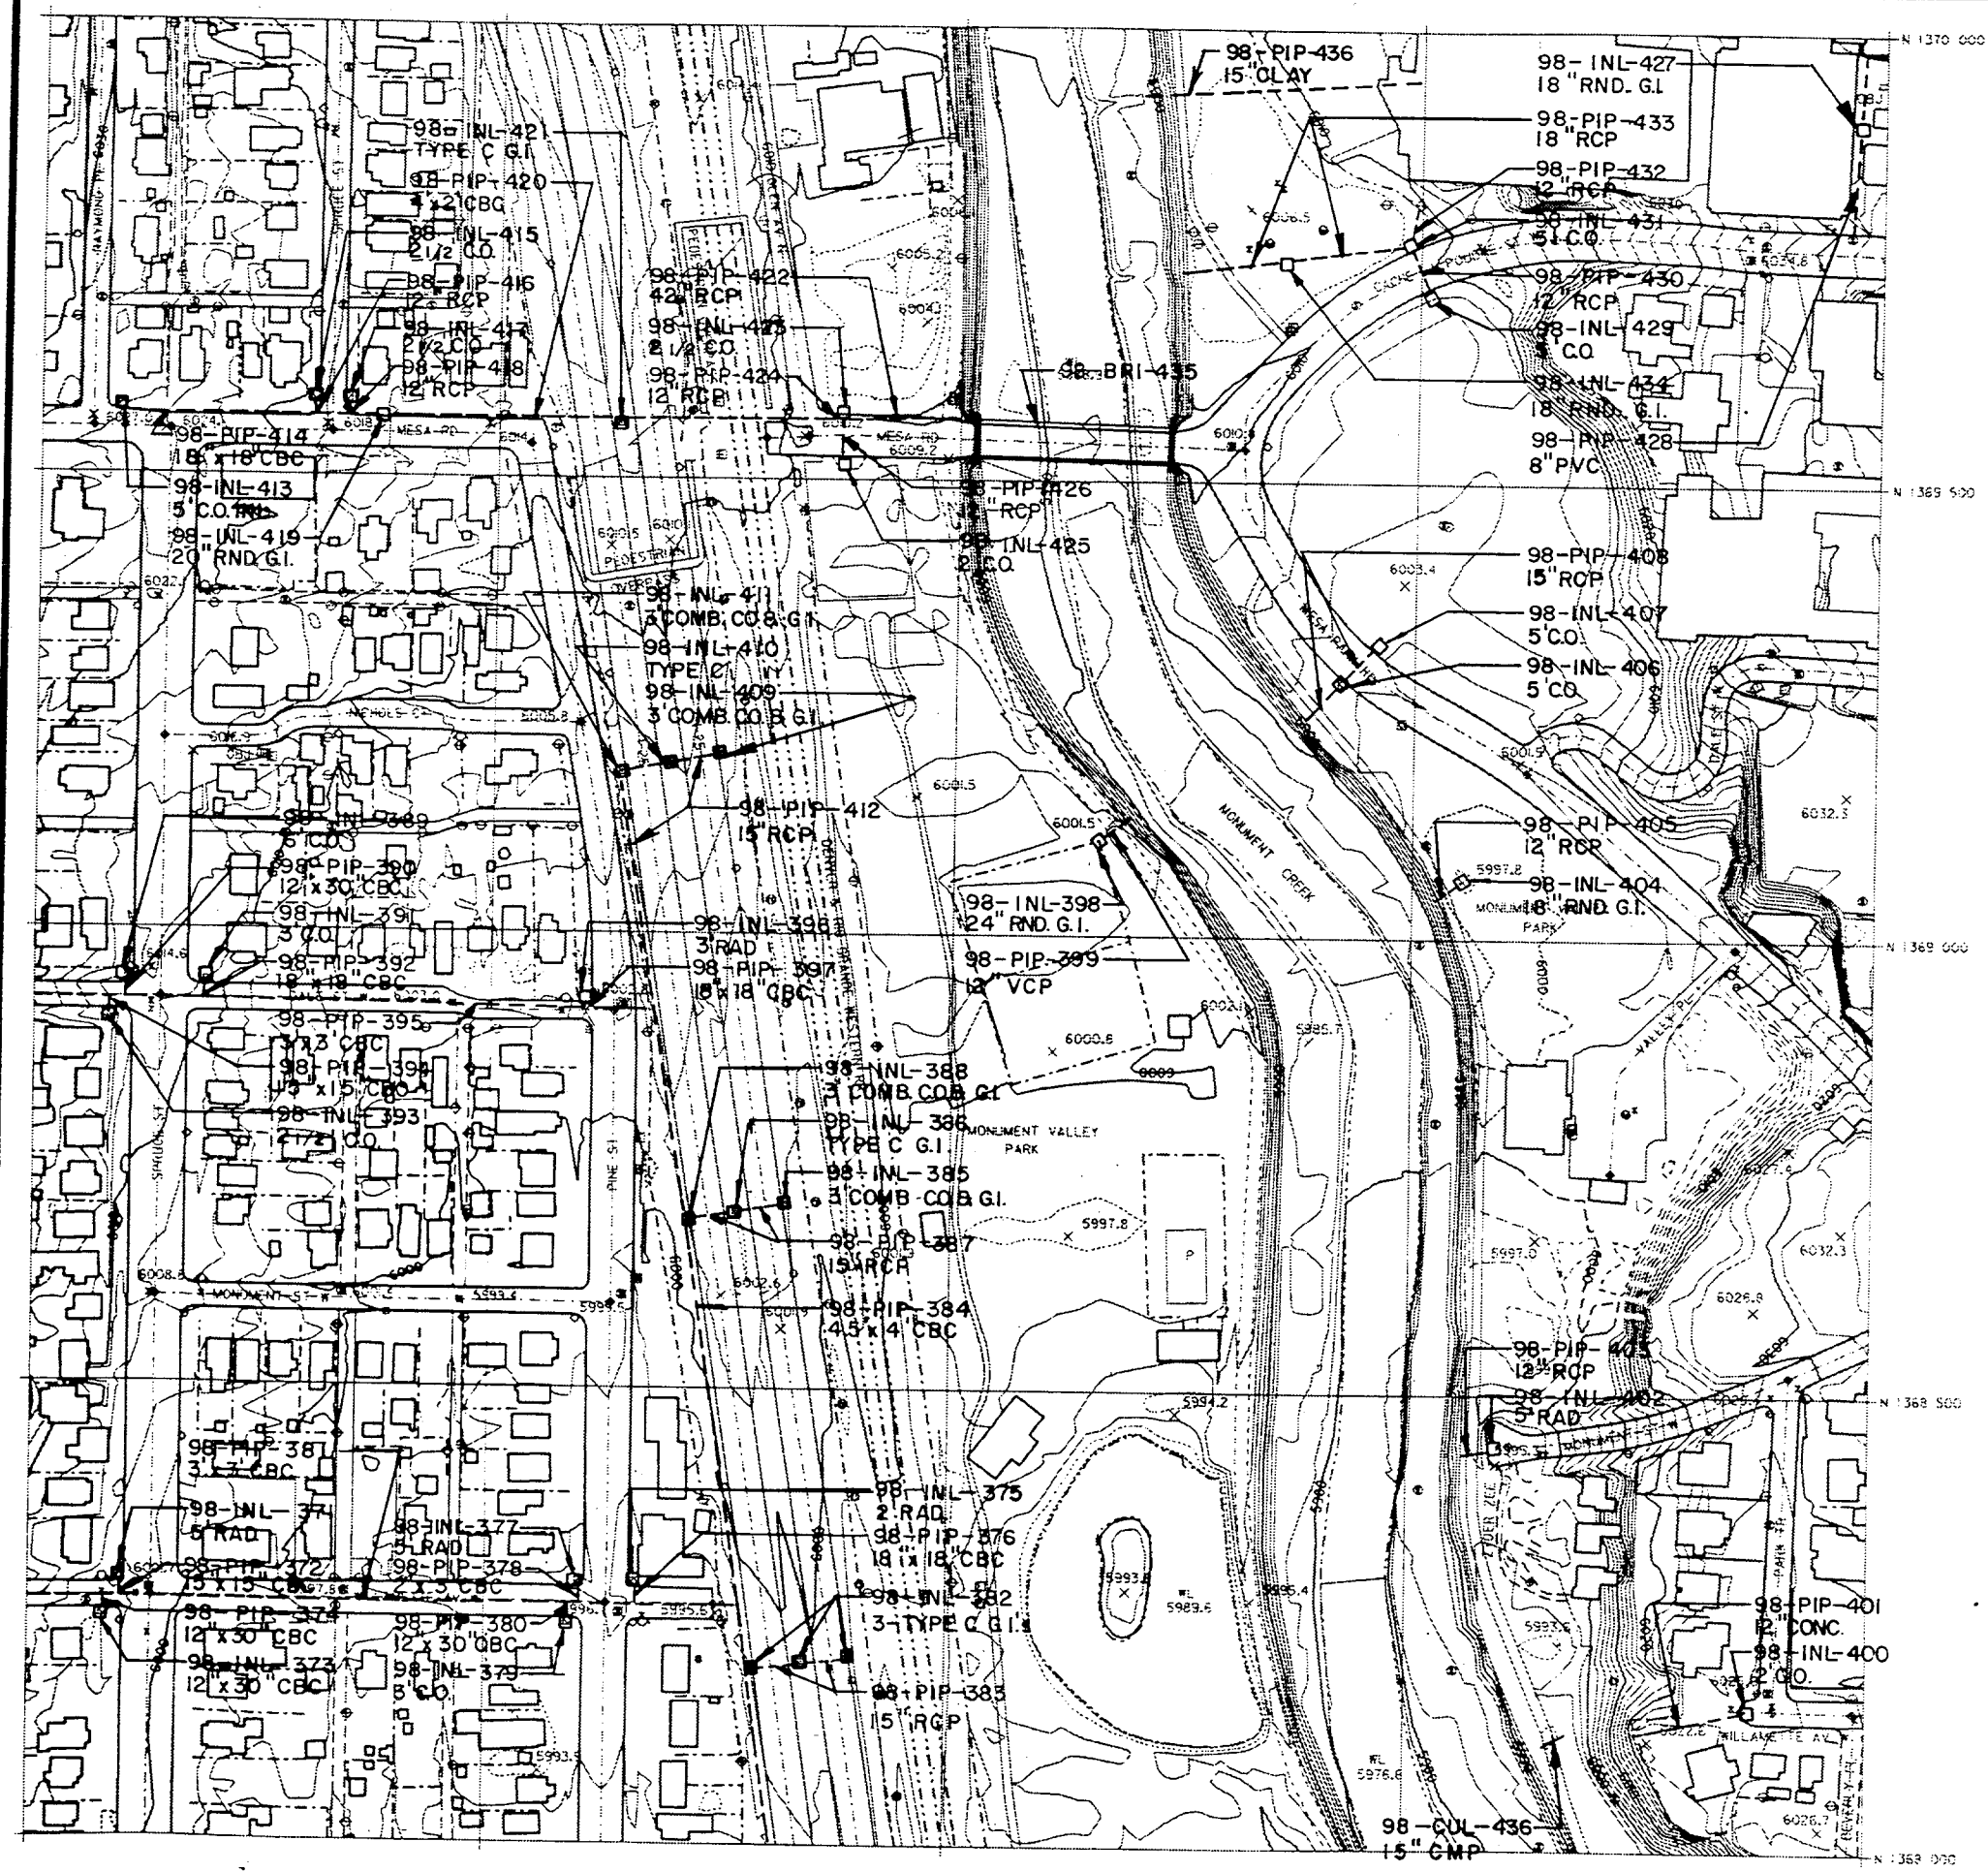

**MONUMENT CREEK
DRAINAGE BASIN
PLANNING STUDY**

**CITY OF COLORADO SPRINGS
PLANNING AND DEVELOPMENT
DEPARTMENT
ENGINEERING DIVISION**

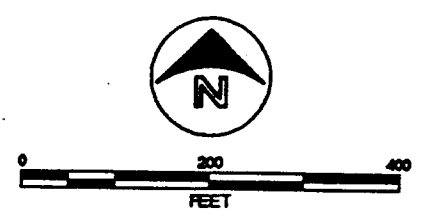

1988 & 1989 F.I.M.S. BASE MAP


 **KIOWA ENGINEERING INC.
THOMAS & THOMAS
URBAN EDGES INC.**

ENGR	DRAFT	CHECK
REVISION	DATE	BY

**DRAINAGE FACILITY
INVENTORY**


JULY 1991

**136.8 / 319.0
MAP D3**

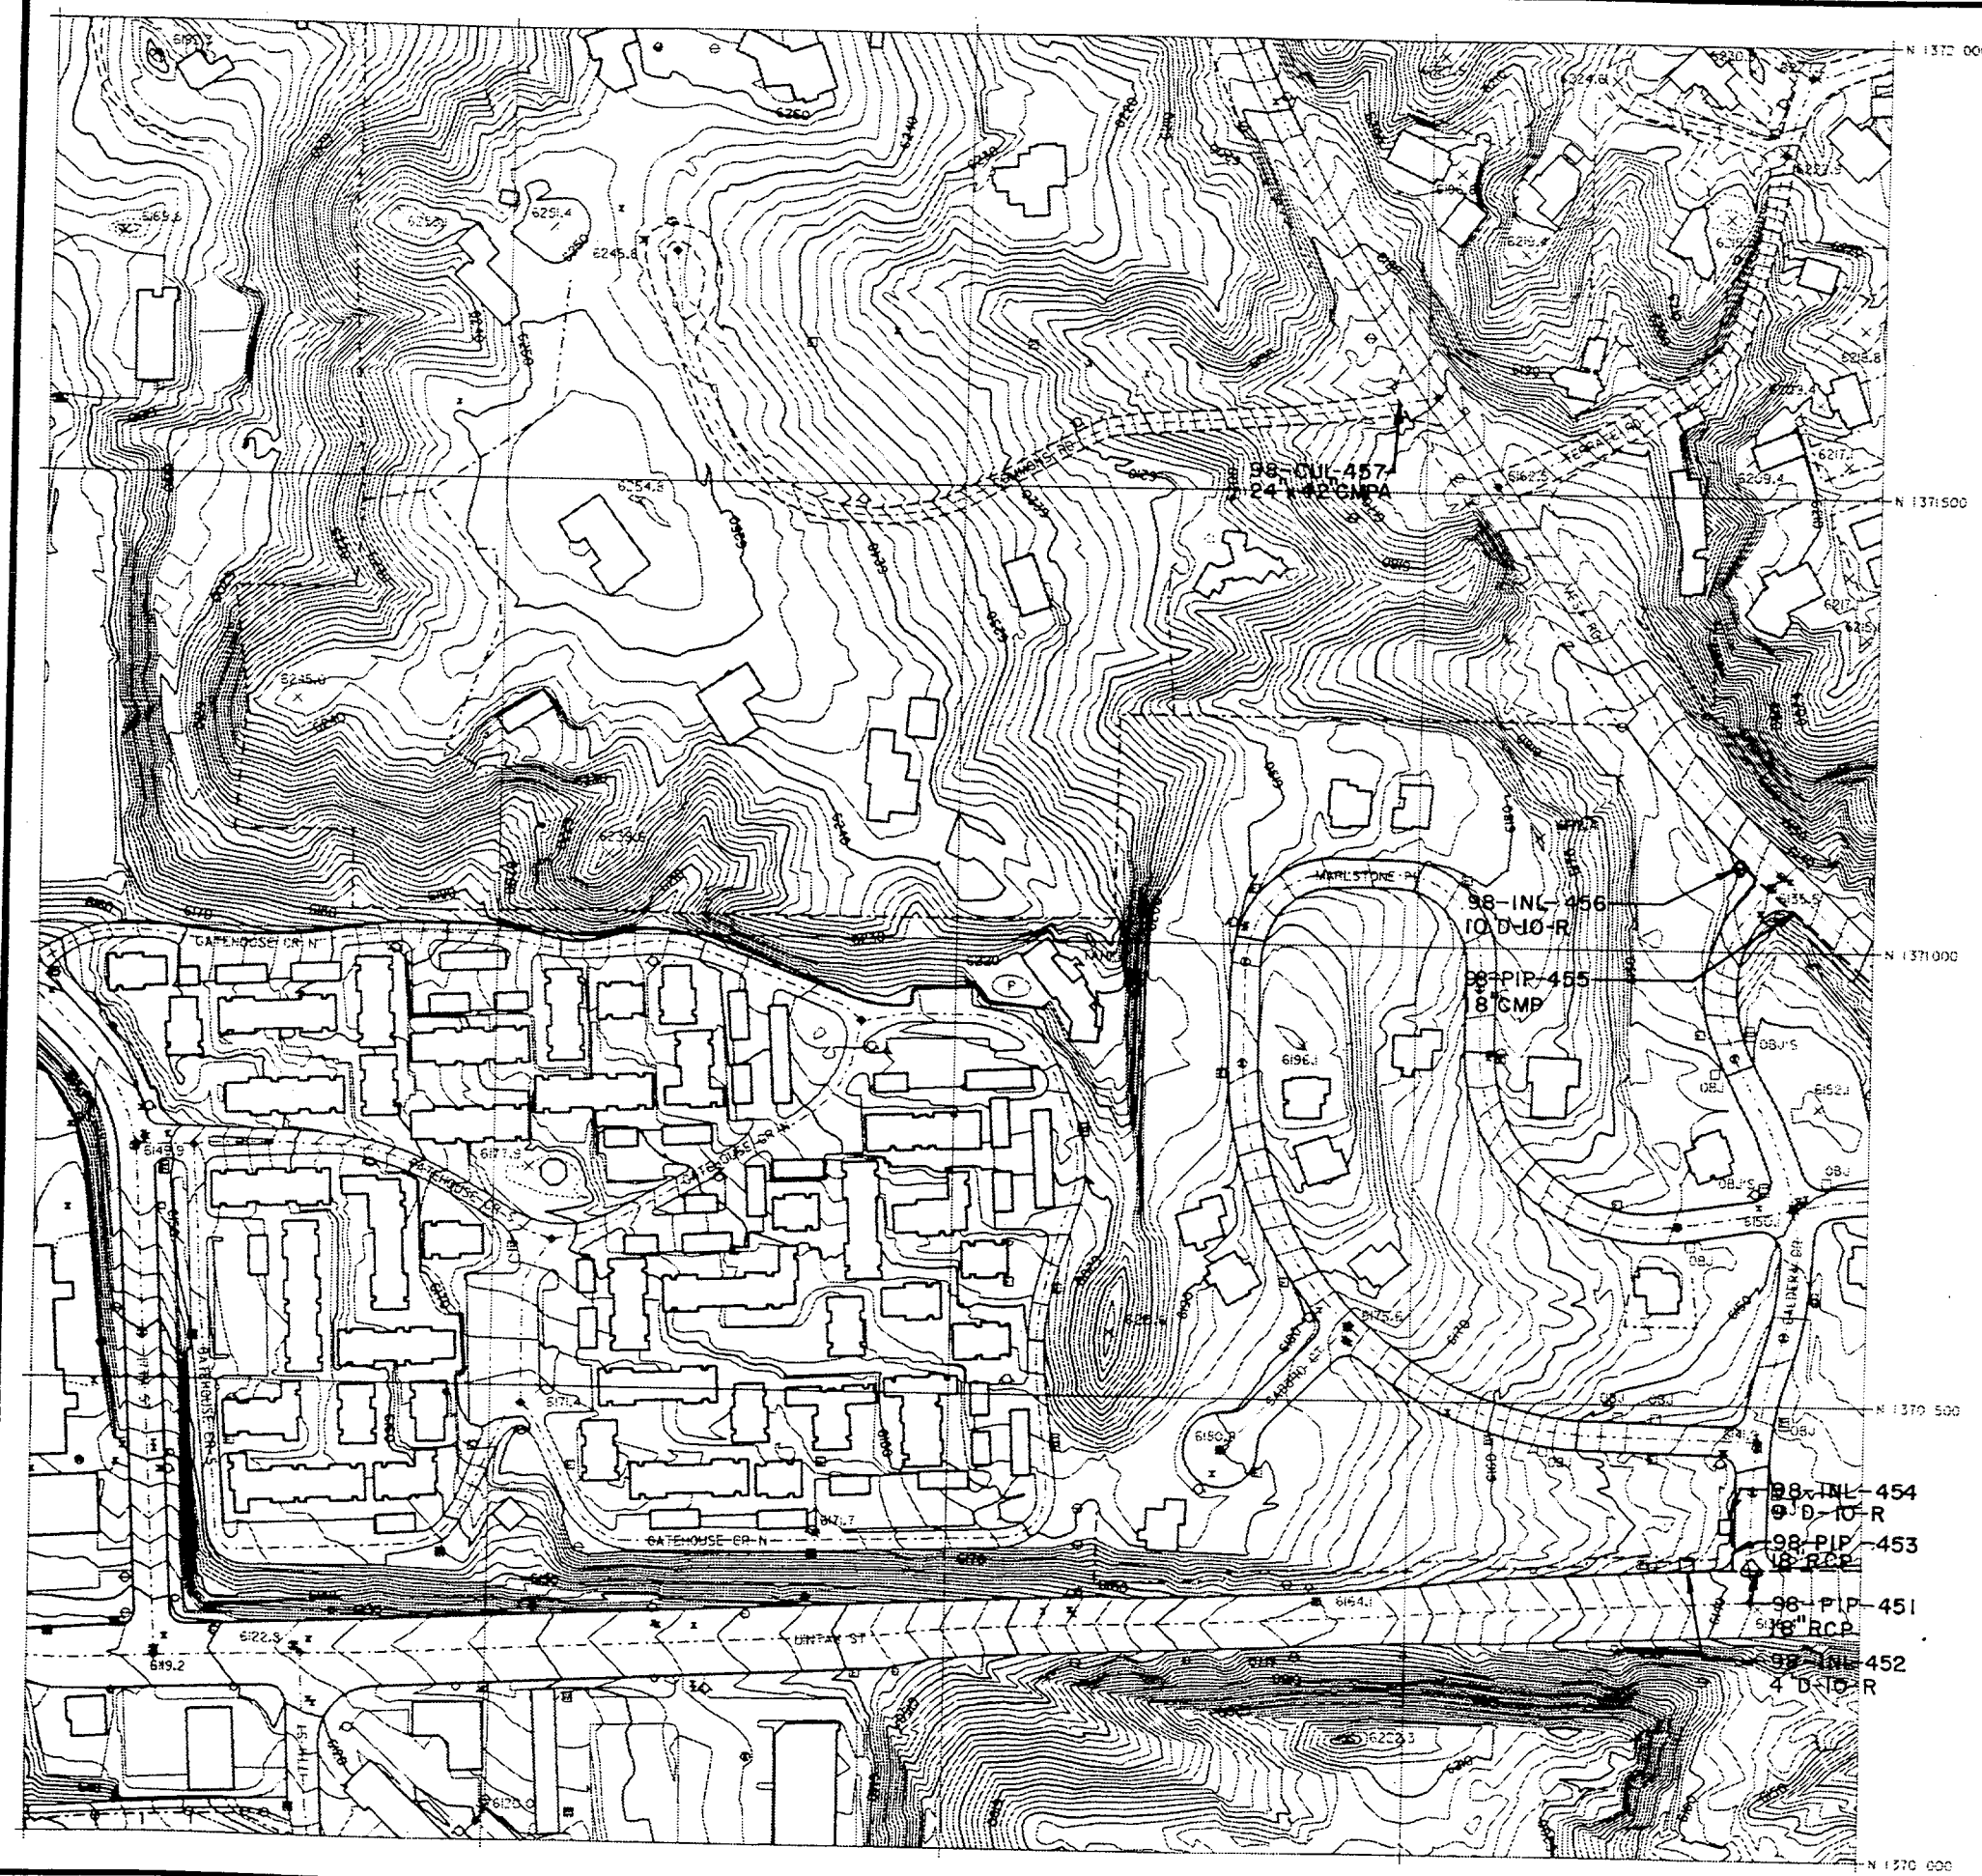

MONUMENT CREEK DRAINAGE BASIN PLANNING STUDY

CITY OF COLORADO SPRINGS
PLANNING AND DEVELOPMENT
DEPARTMENT
ENGINEERING DIVISION

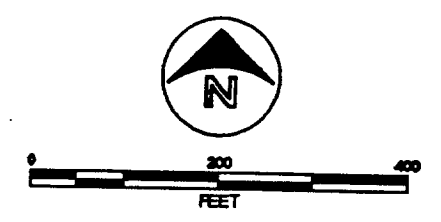

1988 & 1989 F.I.M.S. BASE MAP


KIOWA ENGINEERING INC.
THOMAS & THOMAS
URBAN EDGES INC.

ENGR	DRAFT	CHECK
REVISION	DATE	BY

DRAINAGE FACILITY INVENTORY


JULY 1991

137.0 / 318.6
MAP E1

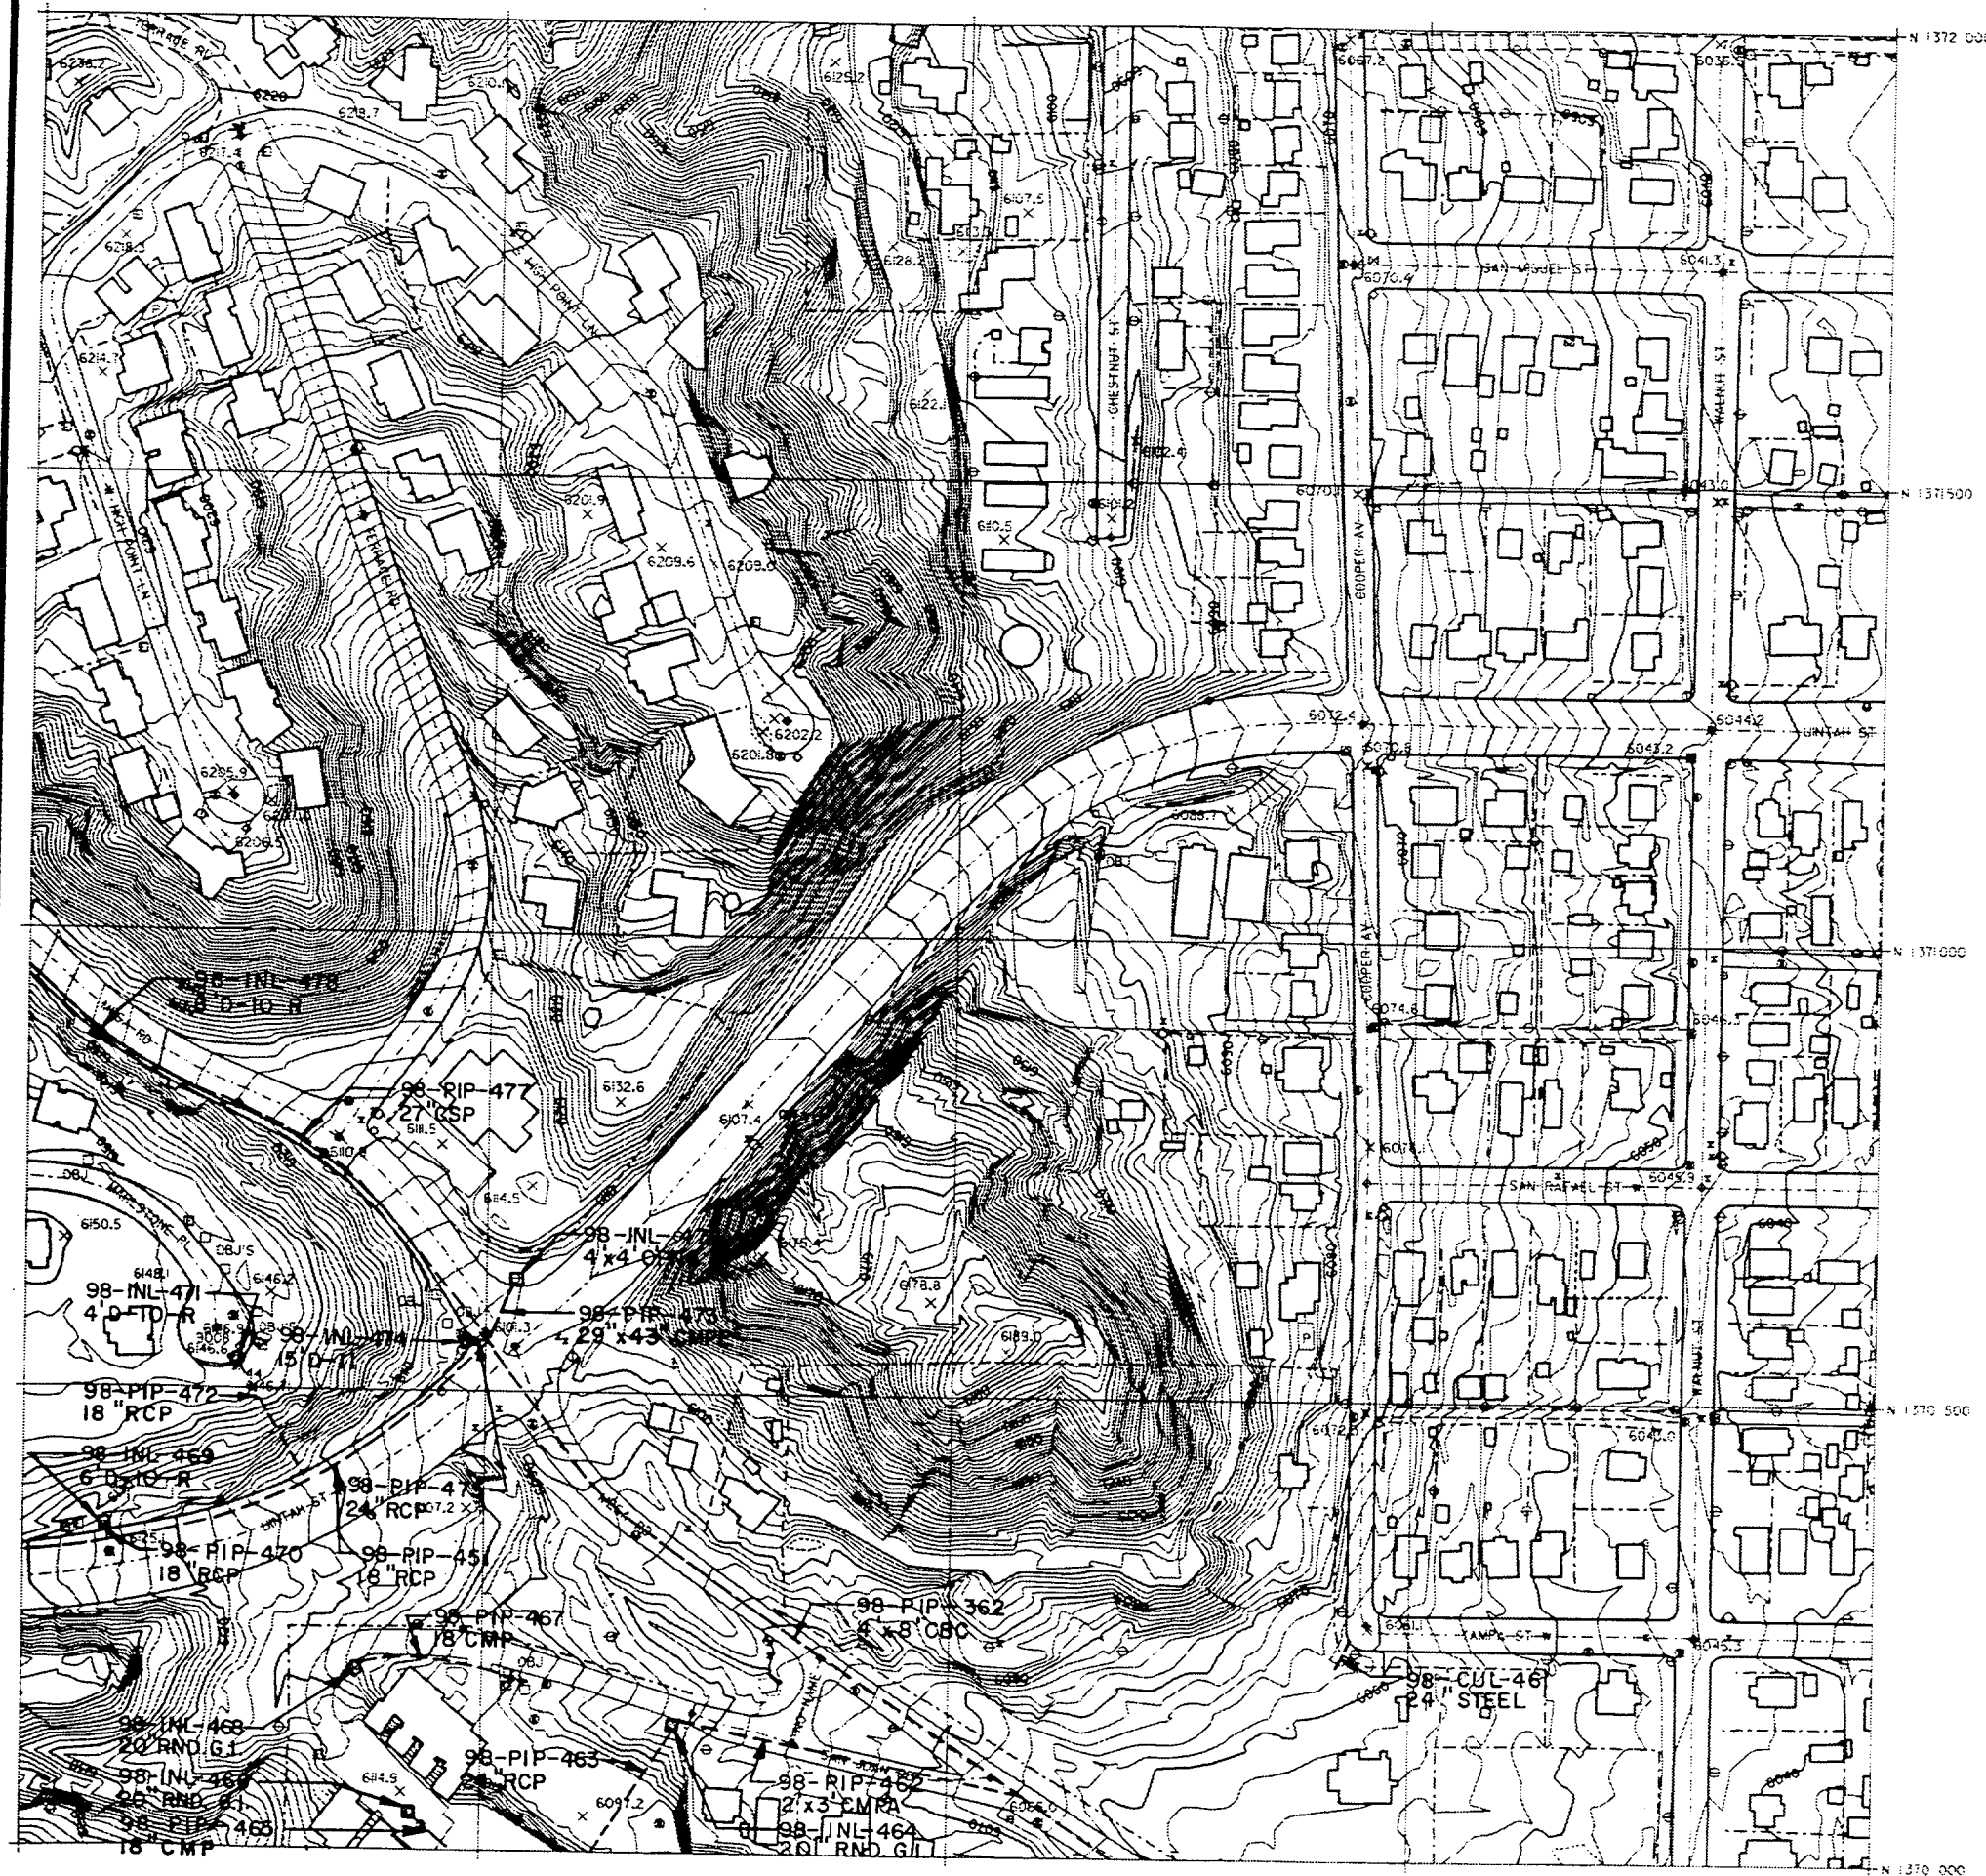

**MONUMENT CREEK
DRAINAGE BASIN
PLANNING STUDY**

**CITY OF COLORADO SPRINGS
PLANNING AND DEVELOPMENT
DEPARTMENT
ENGINEERING DIVISION**

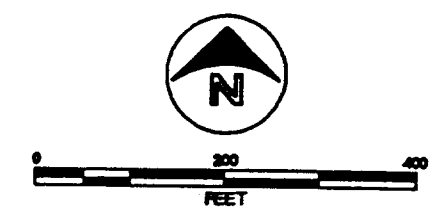

1988 & 1989 F.I.M.S. BASE MAP

 **KIOWA ENGINEERING INC.
THOMAS & THOMAS
URBAN EDGES INC.**


ENGR	DRAFT	CHECK
REVISION		DATE BY

**DRAINAGE FACILITY
INVENTORY**

JULY 1991

**137.0/318.8
MAP E2**

**CITY OF COLORADO SPRINGS
PLANNING AND DEVELOPMENT
DEPARTMENT
ENGINEERING DIVISION**

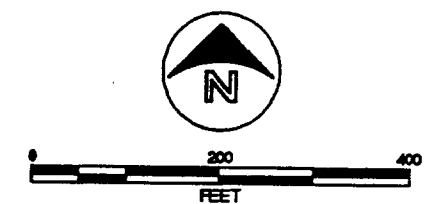

KIOWA ENGINEERING INC.
 THOMAS & THOMAS
 URBAN EDGES INC.


[illegible]

JULY 1991

137.0 / 319.0
MAP E3



CITY OF COLORADO SPRINGS
PLANNING AND DEVELOPMENT
DEPARTMENT
ENGINEERING DIVISION

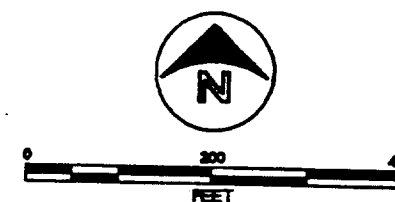

1988 & 1989 F.I.M.S. BASE MAP



KIOWA ENGINEERING INC.
THOMAS & THOMAS
URBAN EDGES INC.


ENGR _____	DRAFT _____	CHECK _____
------------	-------------	-------------


REVISION	DATE	BY

DRAINAGE FACILITY INVENTORY

JULY 1991


137.0/319.2
MAP E4

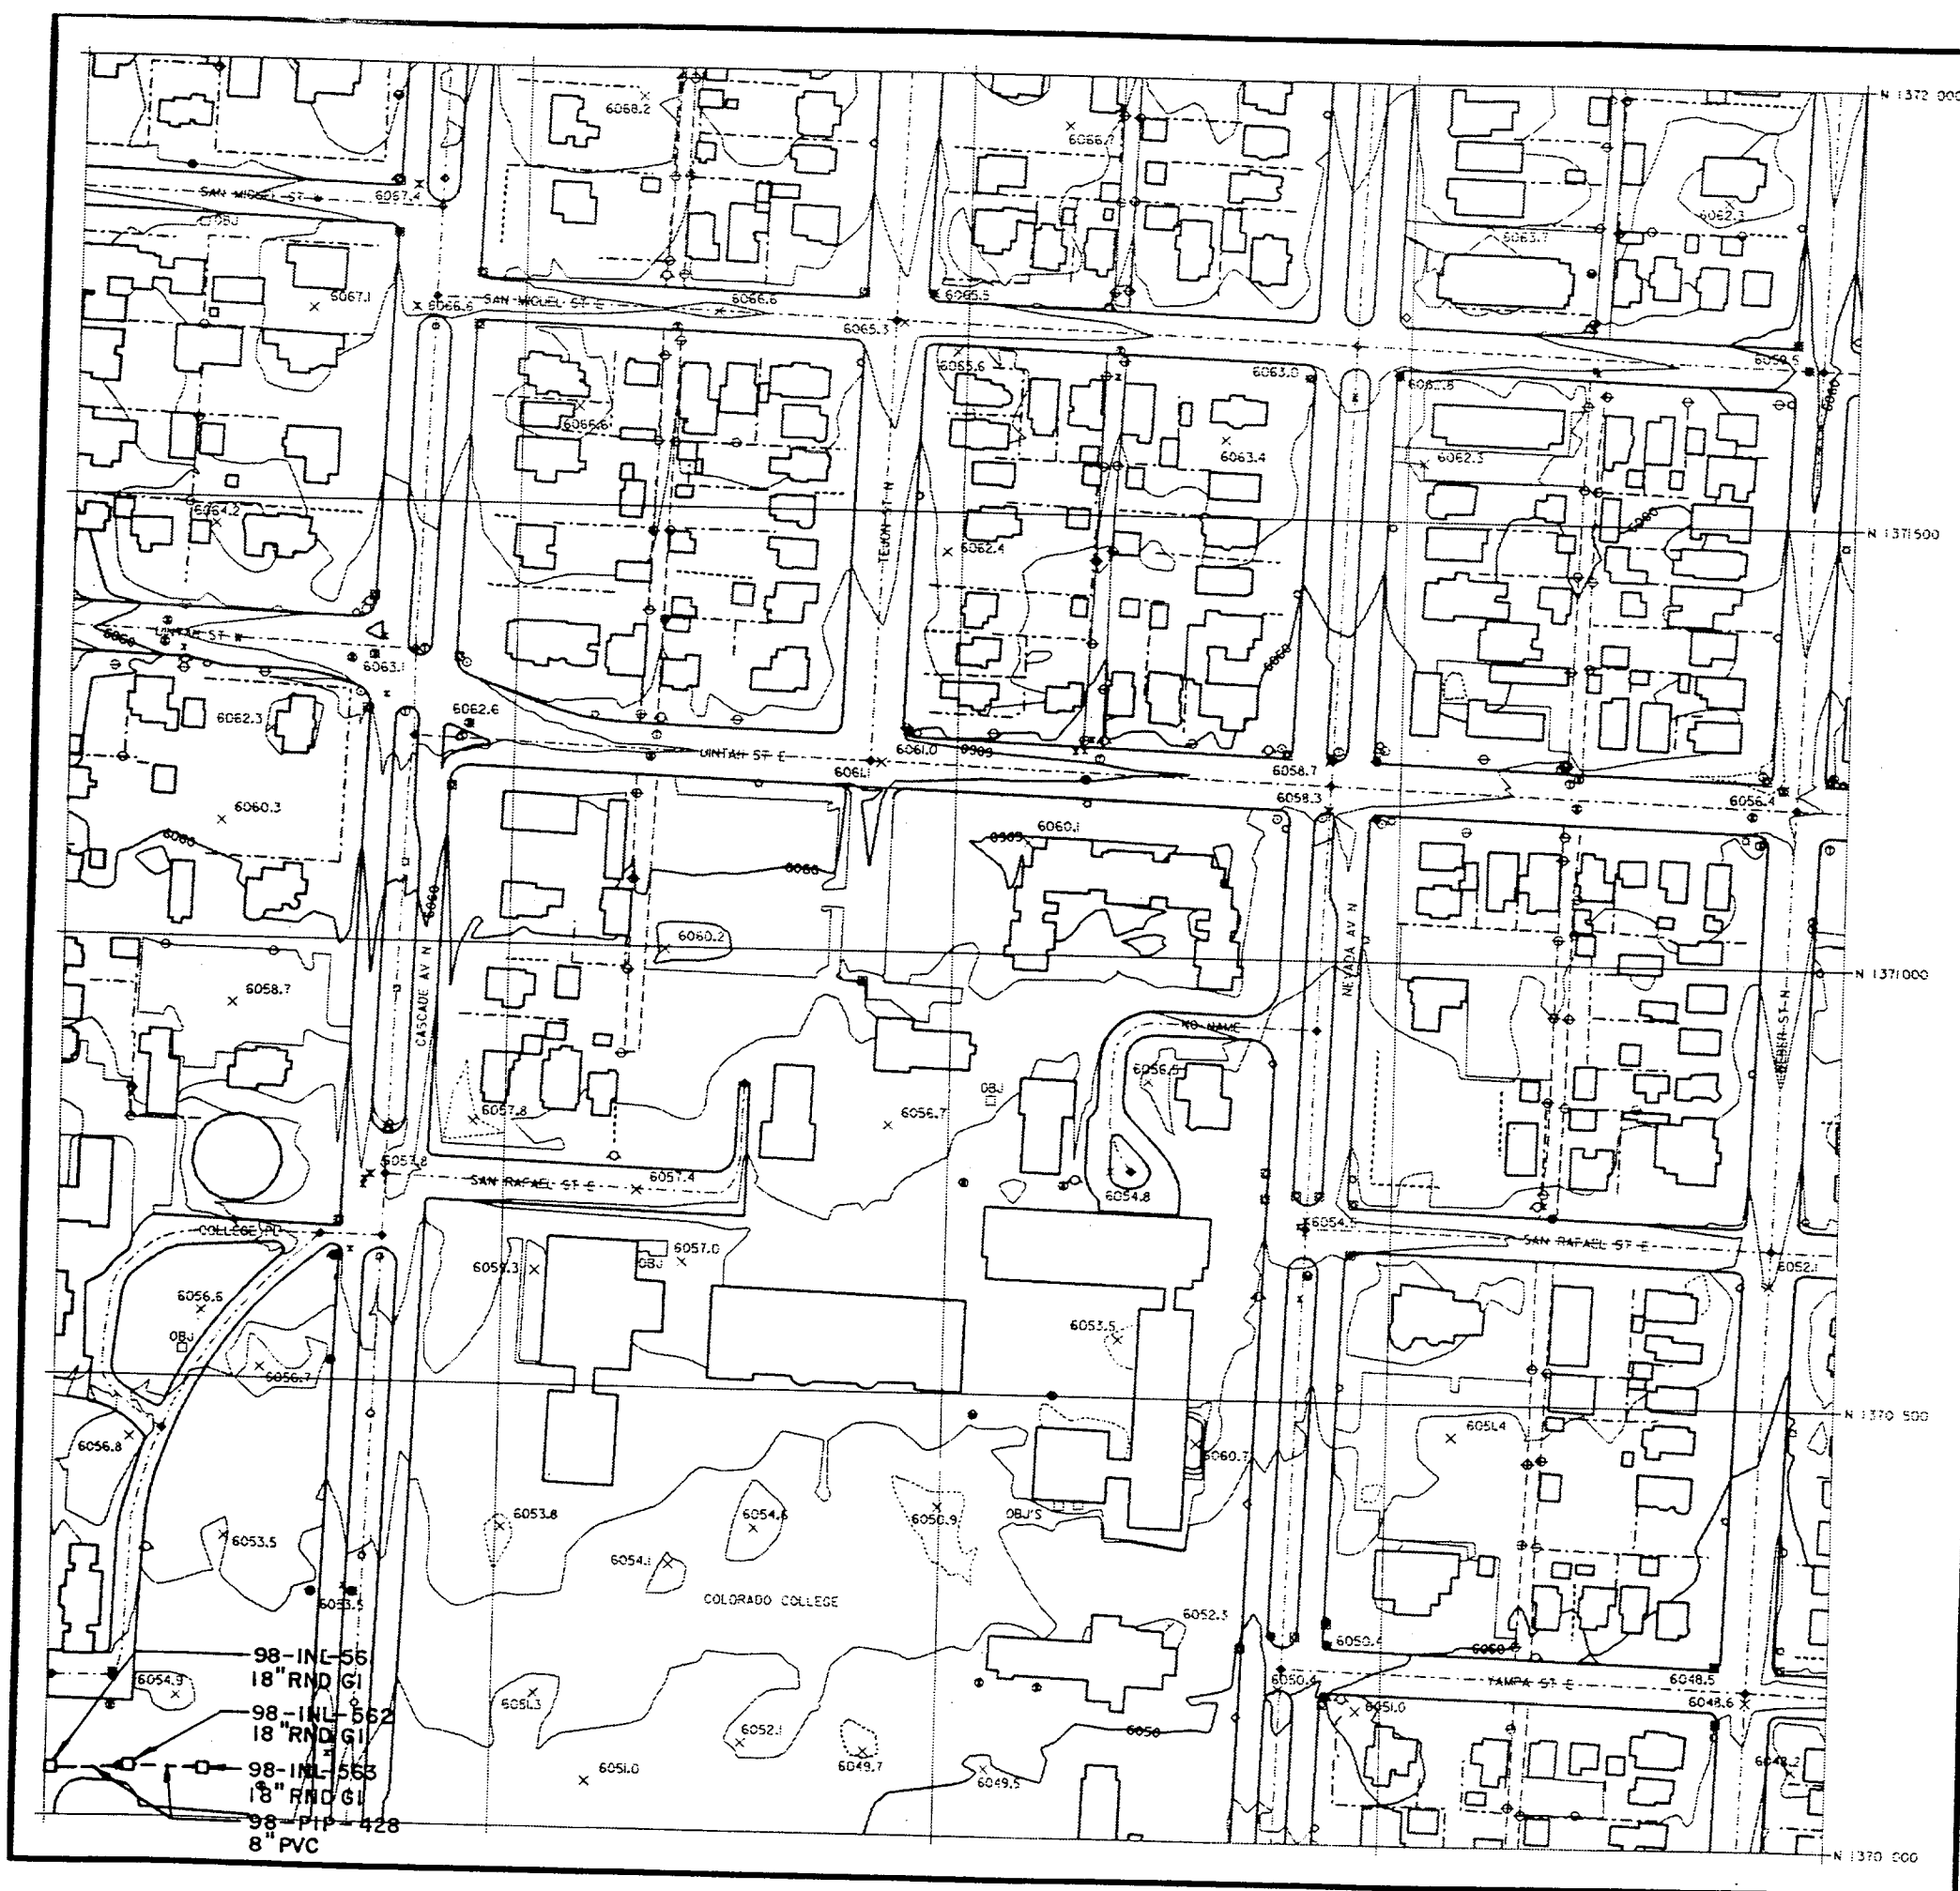

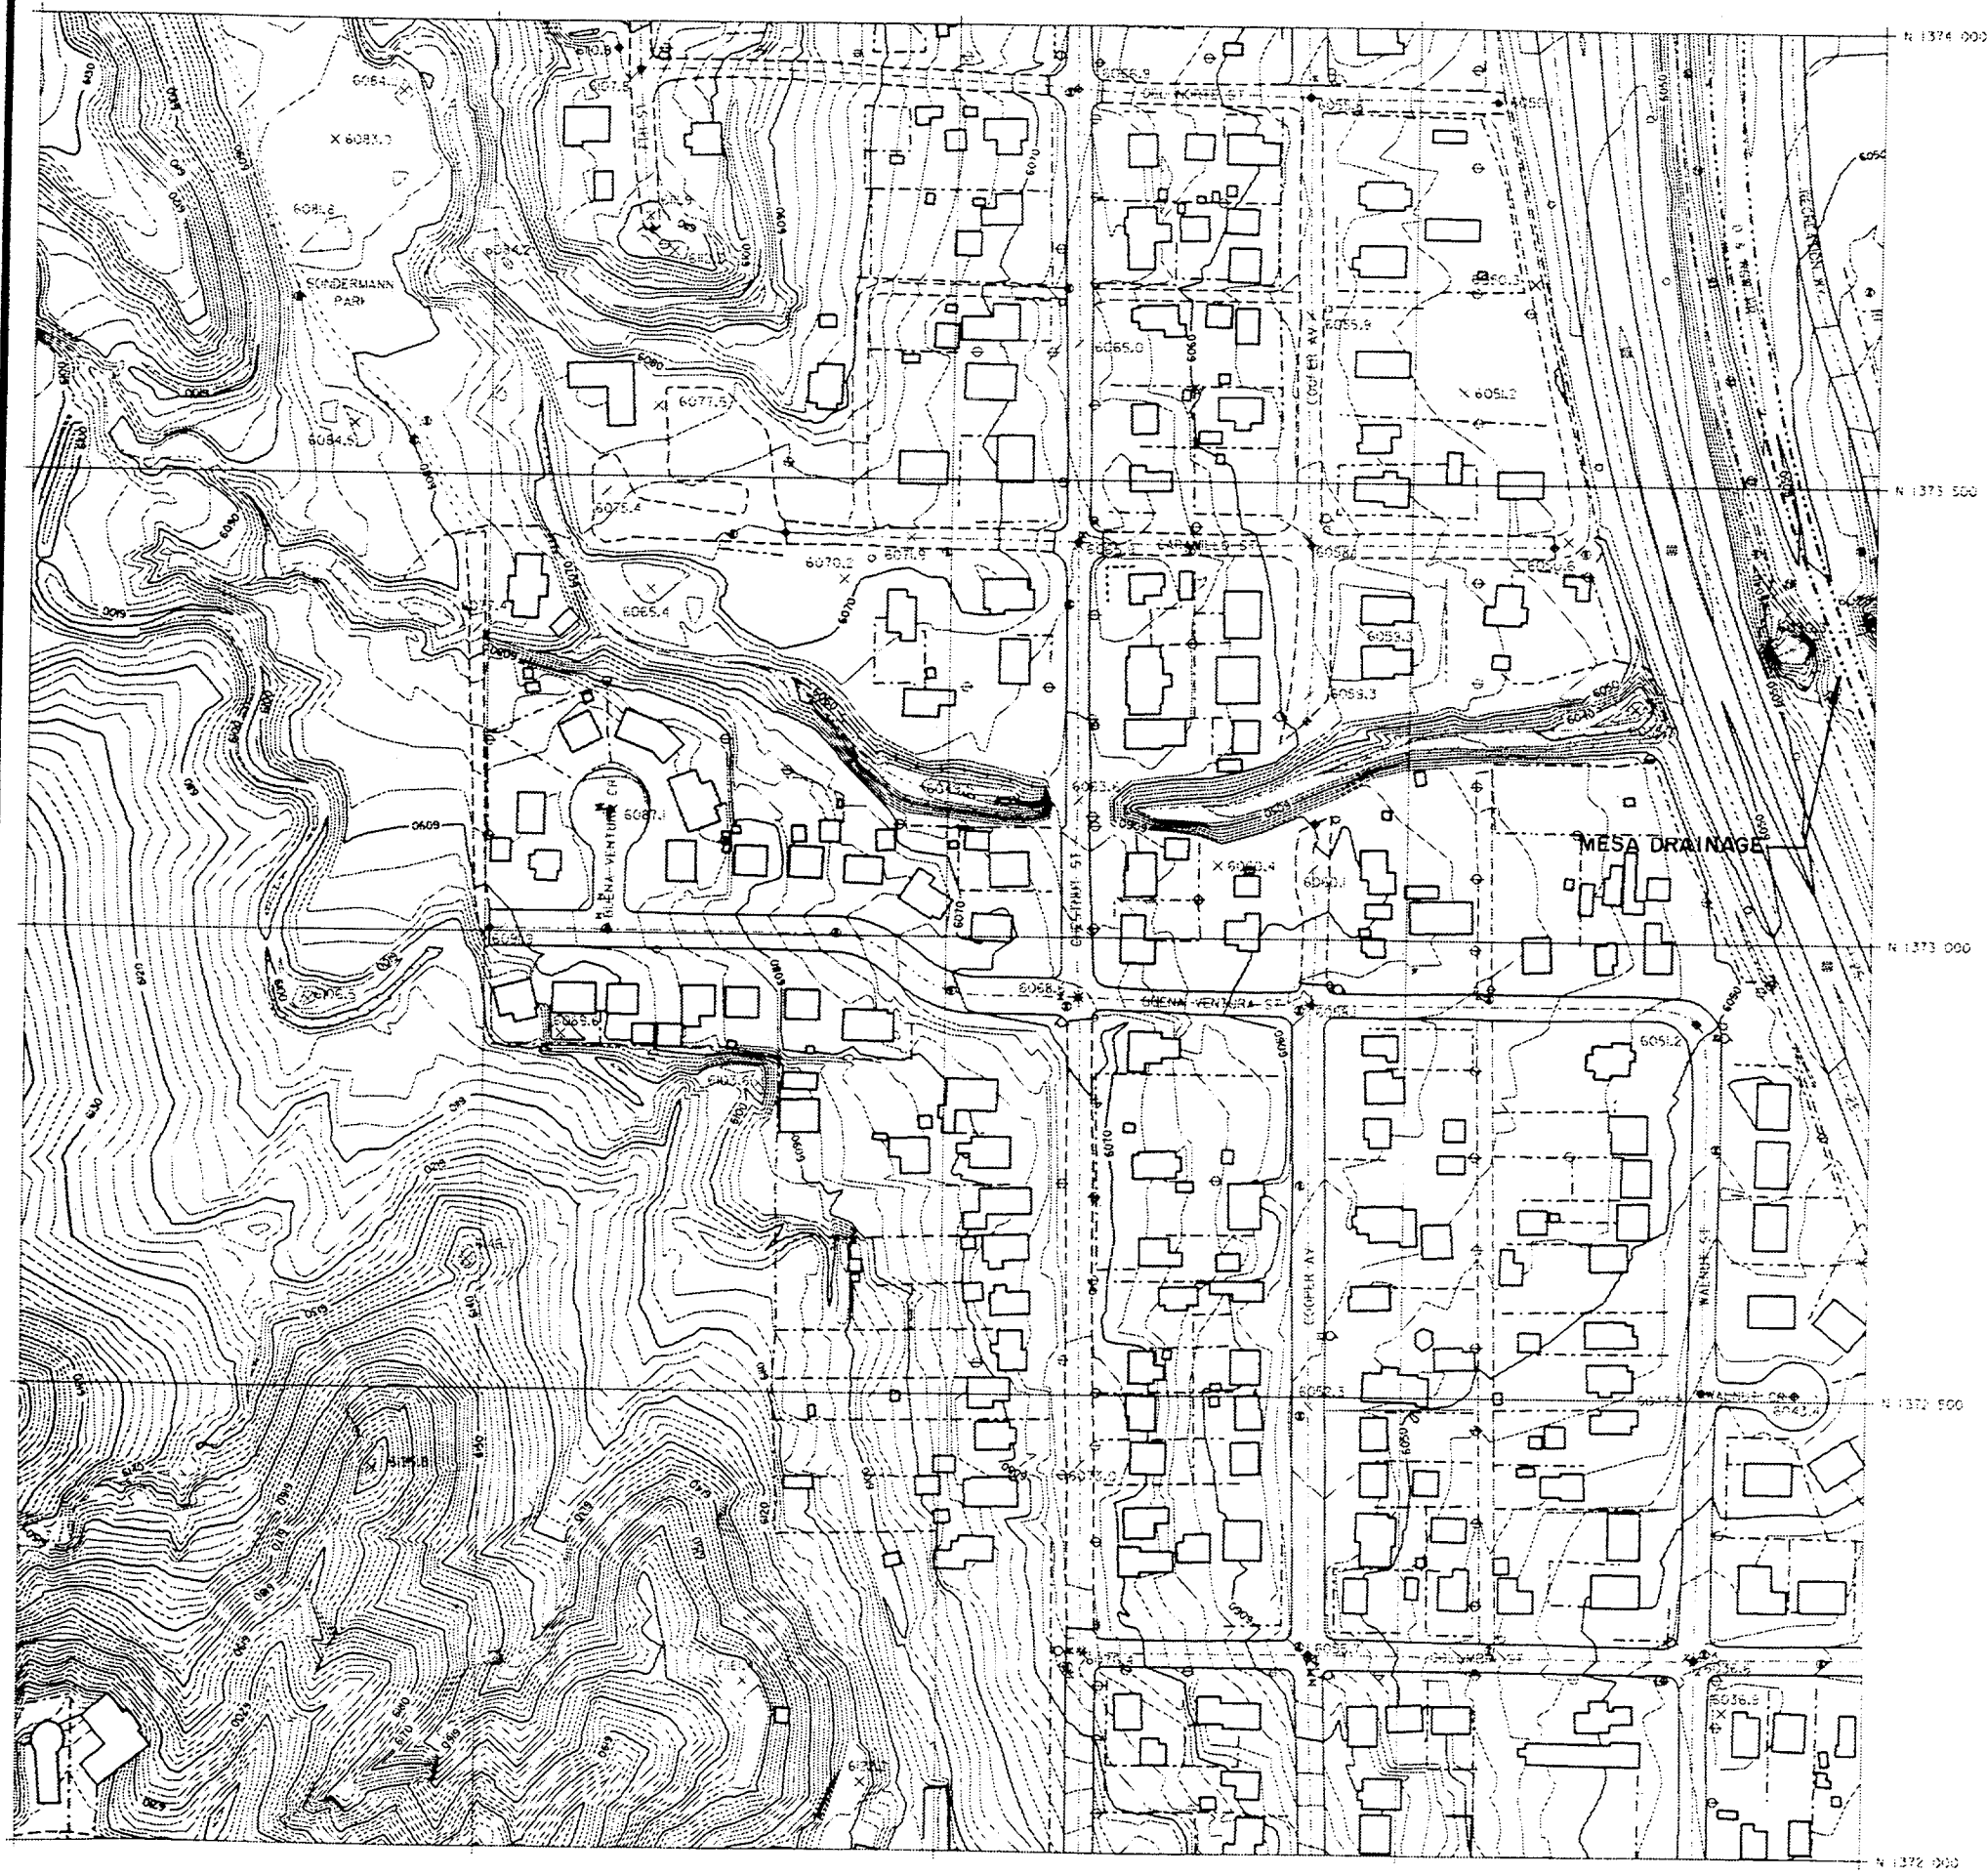

**MONUMENT CREEK
DRAINAGE BASIN
PLANNING STUDY**

**CITY OF COLORADO SPRINGS
PLANNING AND DEVELOPMENT
DEPARTMENT
ENGINEERING DIVISION**

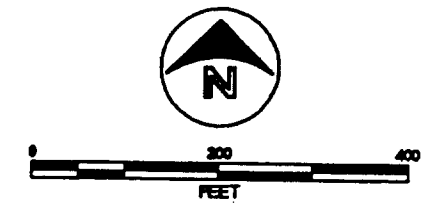

1988 & 1989 F.I.M.S. BASE MAP

 **KIOWA ENGINEERING INC.
THOMAS & THOMAS
URBAN EDGES INC.**

ENGR _____	DRAFT _____	CHECK _____
REVISION	DATE	BY

**DRAINAGE FACILITY
INVENTORY**


JULY 1991

**137.2/318.8
MAP F 2**



**MONUMENT CREEK
DRAINAGE BASIN
PLANNING STUDY**

**CITY OF COLORADO SPRINGS
PLANNING AND DEVELOPMENT
DEPARTMENT
ENGINEERING DIVISION**

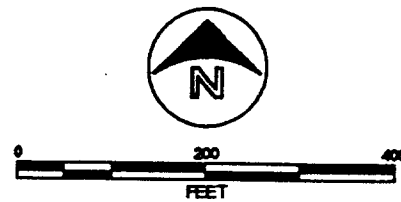

1988 & 1989 F.I.M.S. BASE MAP


**KIOWA ENGINEERING INC.
THOMAS & THOMAS
URBAN EDGES INC.**

ENGR	DRAFT	CHECK
REVISION	DATE	BY

**DRAINAGE FACILITY
INVENTORY**


JULY 1991

**137.2 / 319.0
MAP F3**

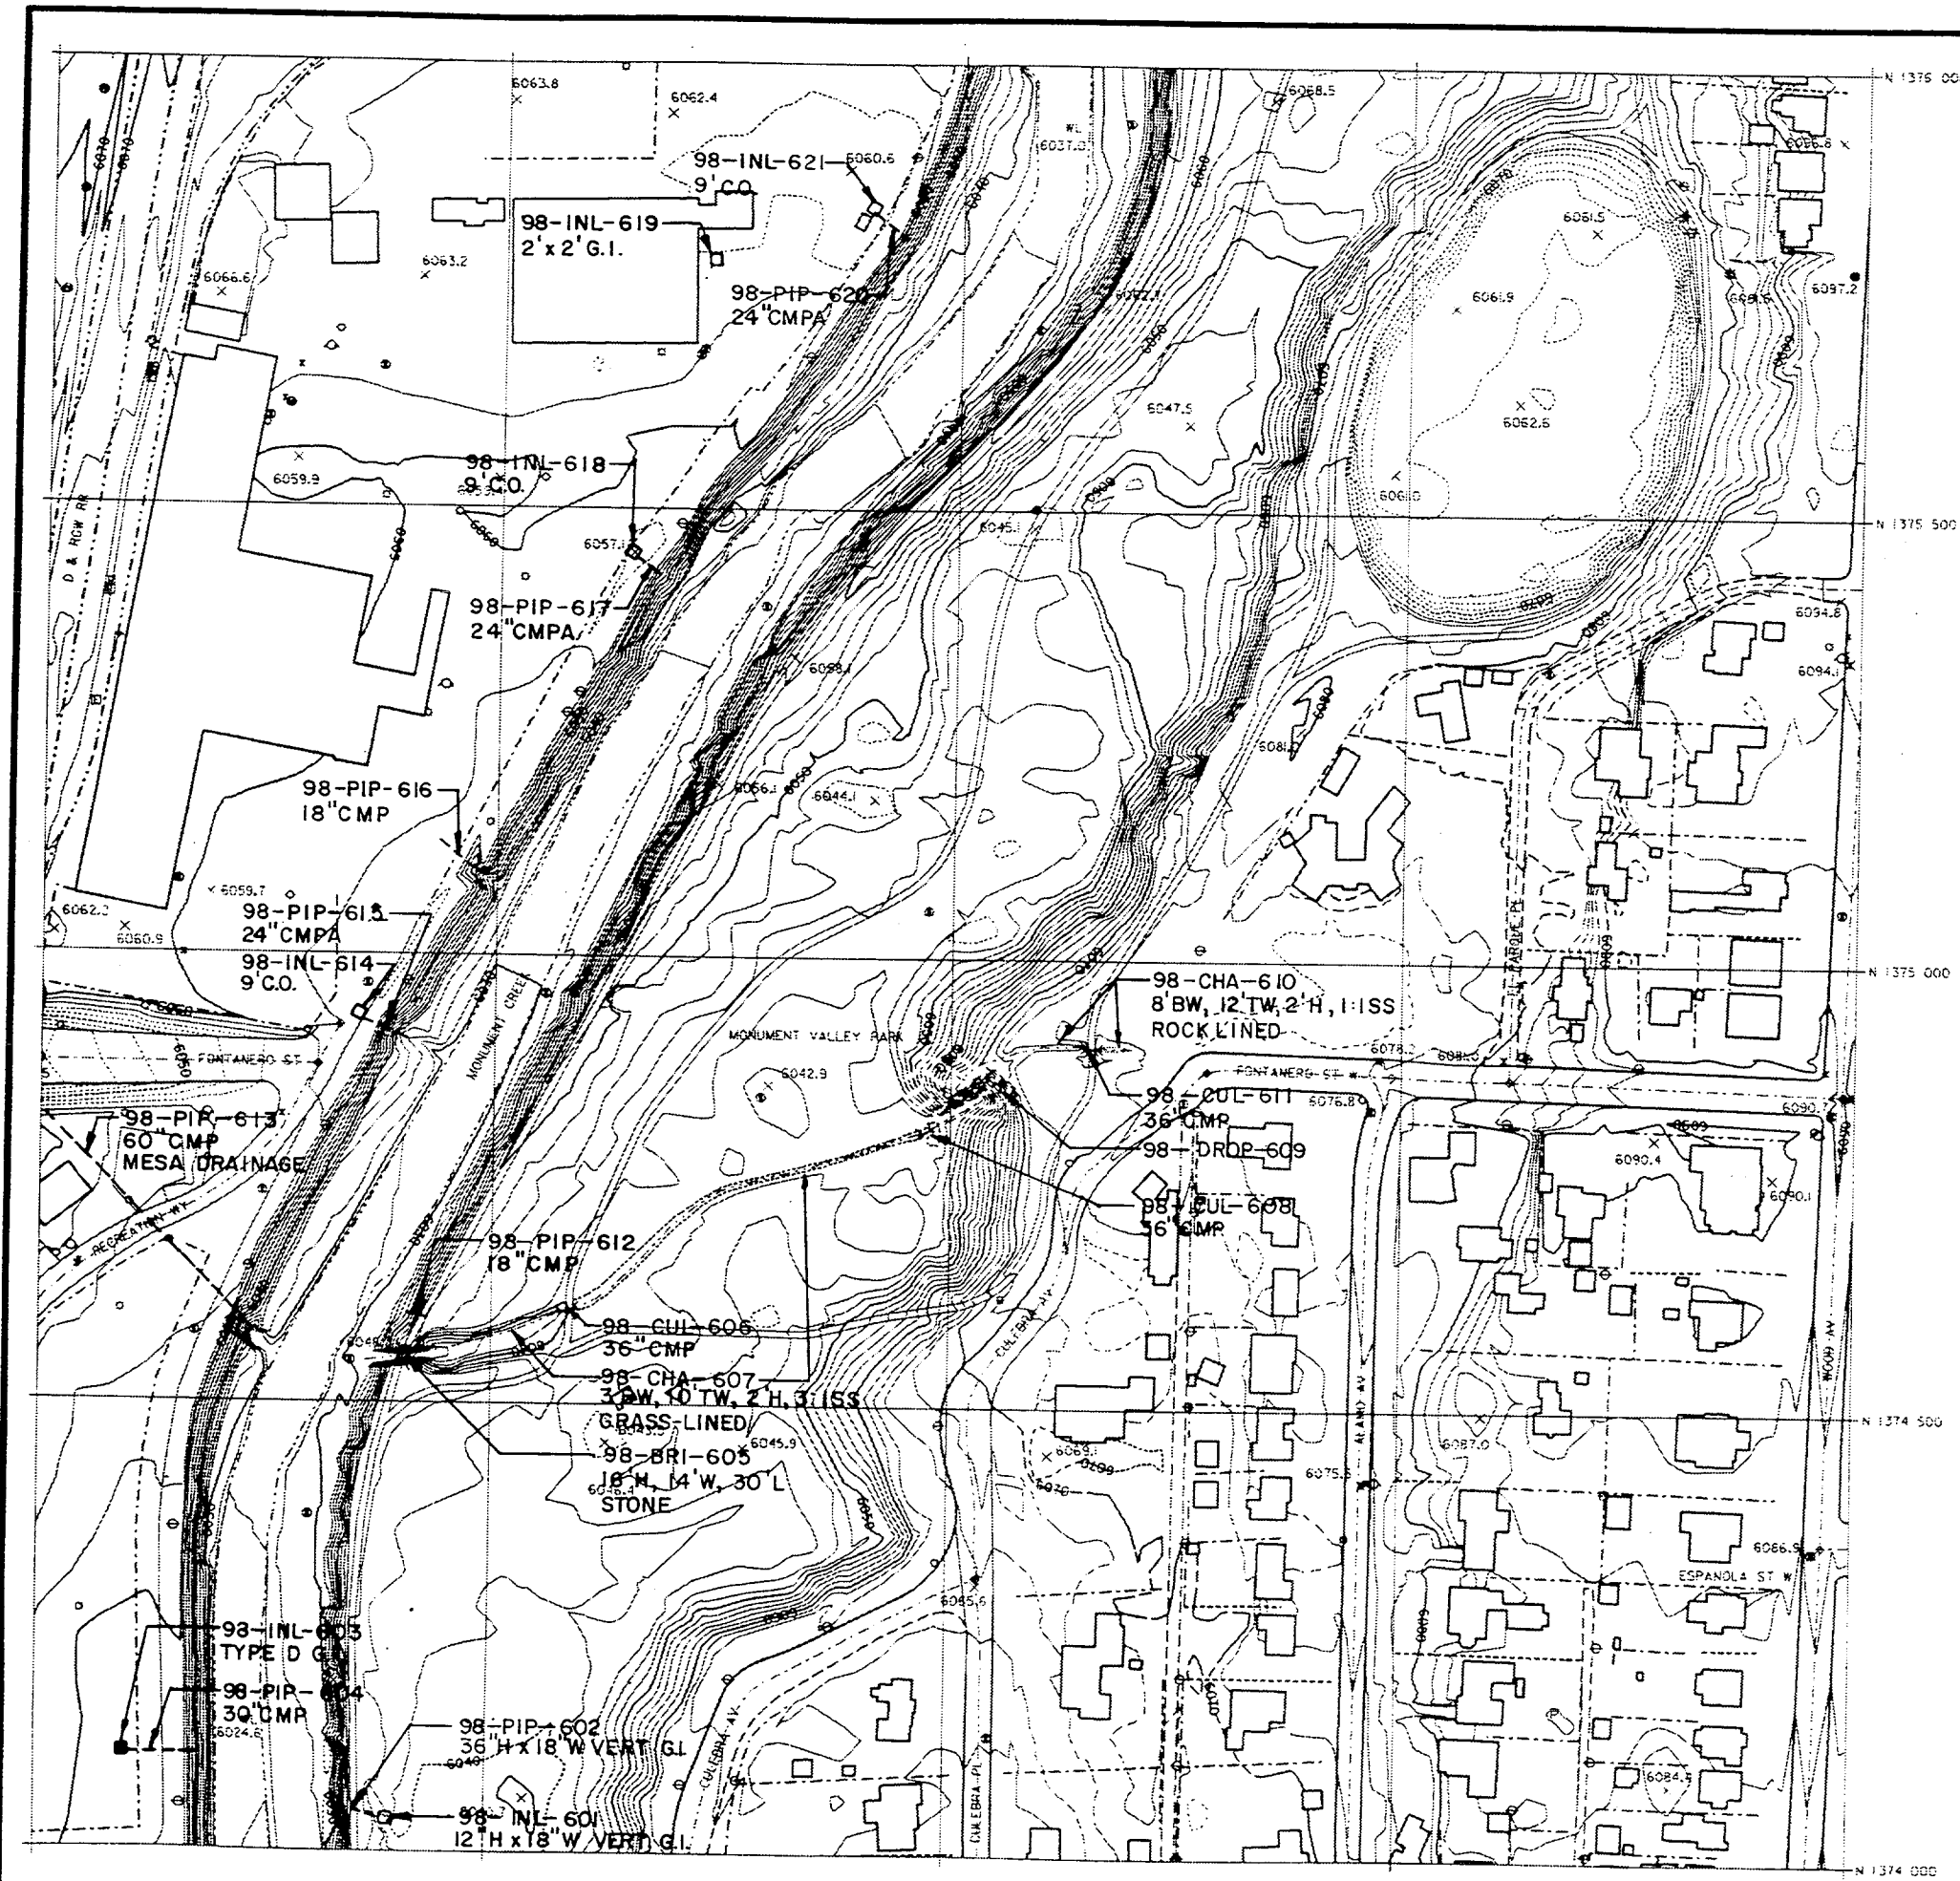

MONUMENT CREEK DRAINAGE BASIN PLANNING STUDY

CITY OF COLORADO SPRINGS
PLANNING AND DEVELOPMENT
DEPARTMENT
ENGINEERING DIVISION

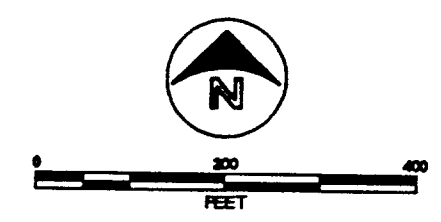


1988 & 1989 F.I.M.S. BASE MAP

KIOWA ENGINEERING INC.
THOMAS & THOMAS
URBAN EDGES INC.

ENGR	DRAFT	CHECK
REVISION	DATE	BY


DRAINAGE FACILITY INVENTORY

JULY 1991
137.4/319.0
MAP G3

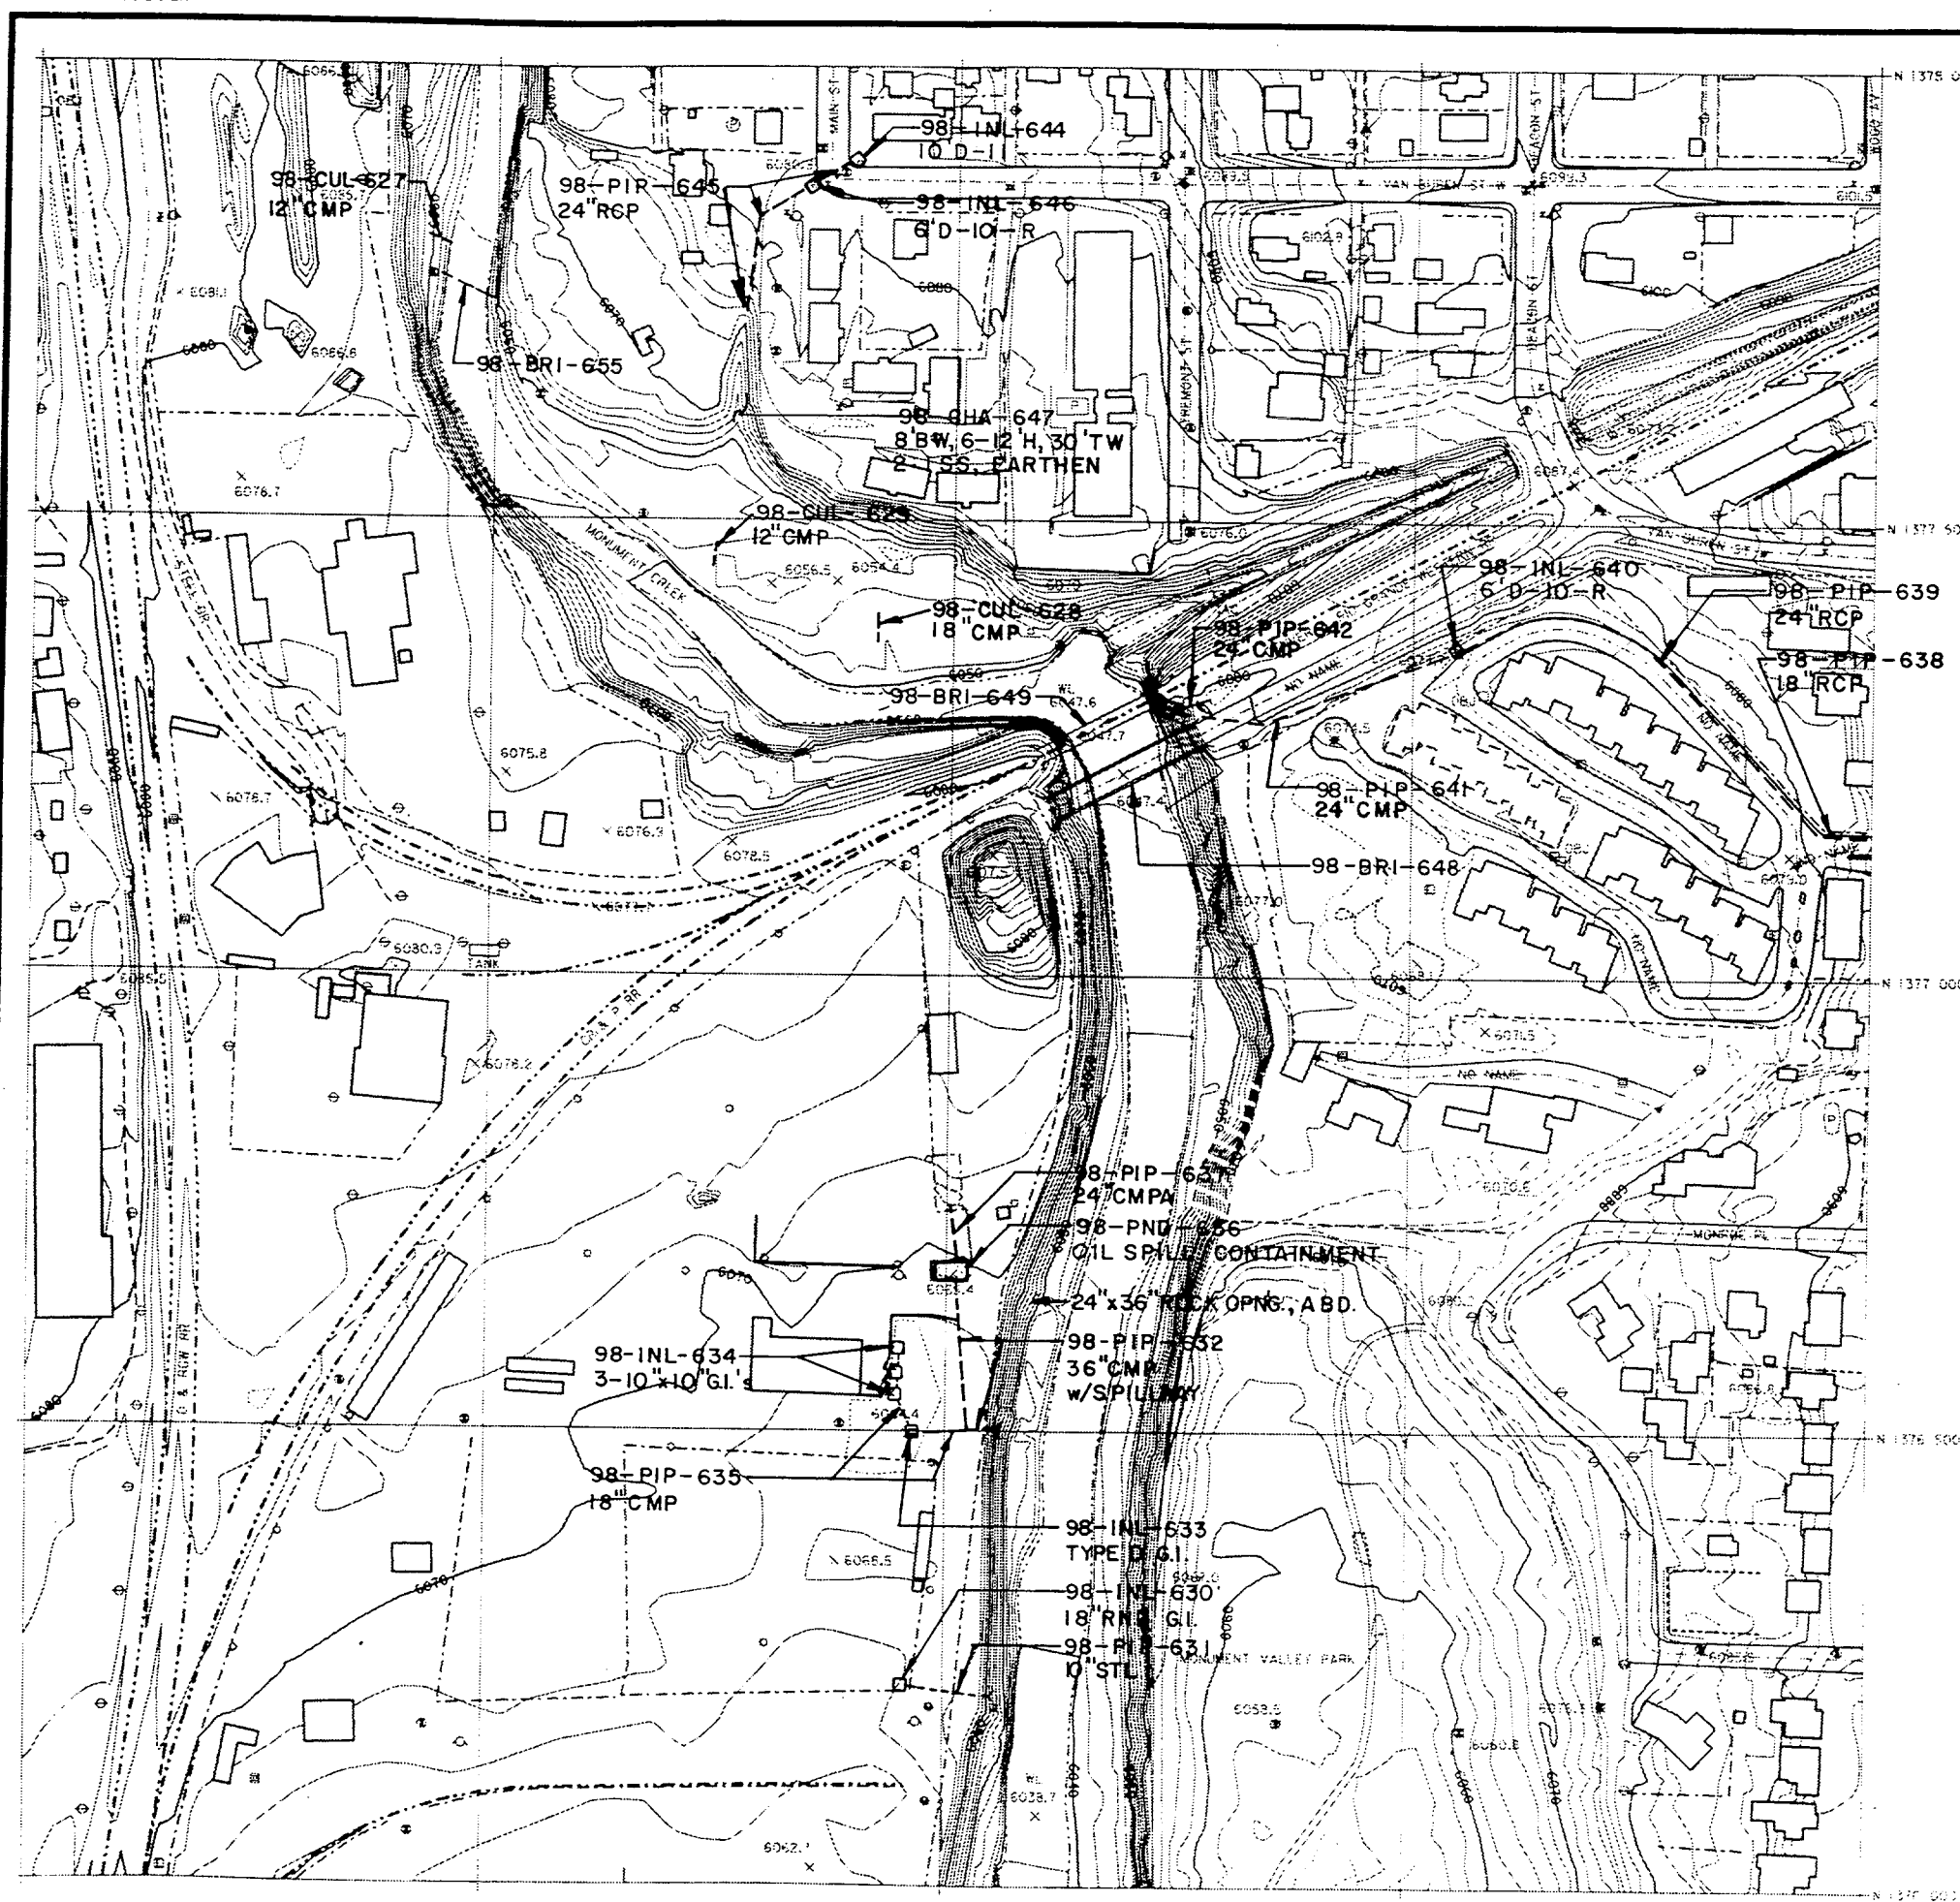

MONUMENT CREEK DRAINAGE BASIN PLANNING STUDY

CITY OF COLORADO SPRINGS
PLANNING AND DEVELOPMENT
DEPARTMENT
ENGINEERING DIVISION

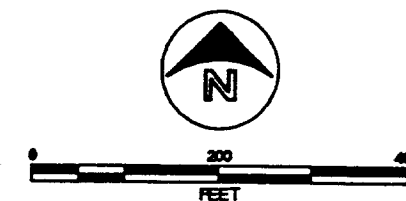

1988 & 1989 F.I.M.S. BASE MAP

KIOWA ENGINEERING INC.
THOMAS & THOMAS
URBAN EDGES INC.

ENGR	DRAFT	CHECK
REVISION	DATE	BY

DRAINAGE FACILITY INVENTORY


JULY 1991

137.6/319.0
MAP H3



MONUMENT CREEK DRAINAGE BASIN PLANNING STUDY

CITY OF COLORADO SPRINGS
PLANNING AND DEVELOPMENT
DEPARTMENT
ENGINEERING DIVISION

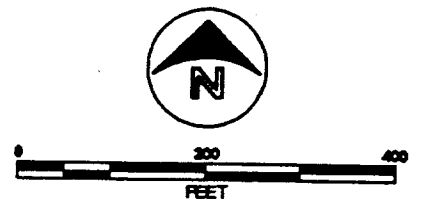

1988 & 1989 F.I.M.S. BASE MAP


KIOWA ENGINEERING INC.
THOMAS & THOMAS
URBAN EDGES INC.

ENGR	DRAFT	CHECK
REVISION	DATE	BY

DRAINAGE FACILITY INVENTORY


JULY 1991

137.6/319.2
MAP H4

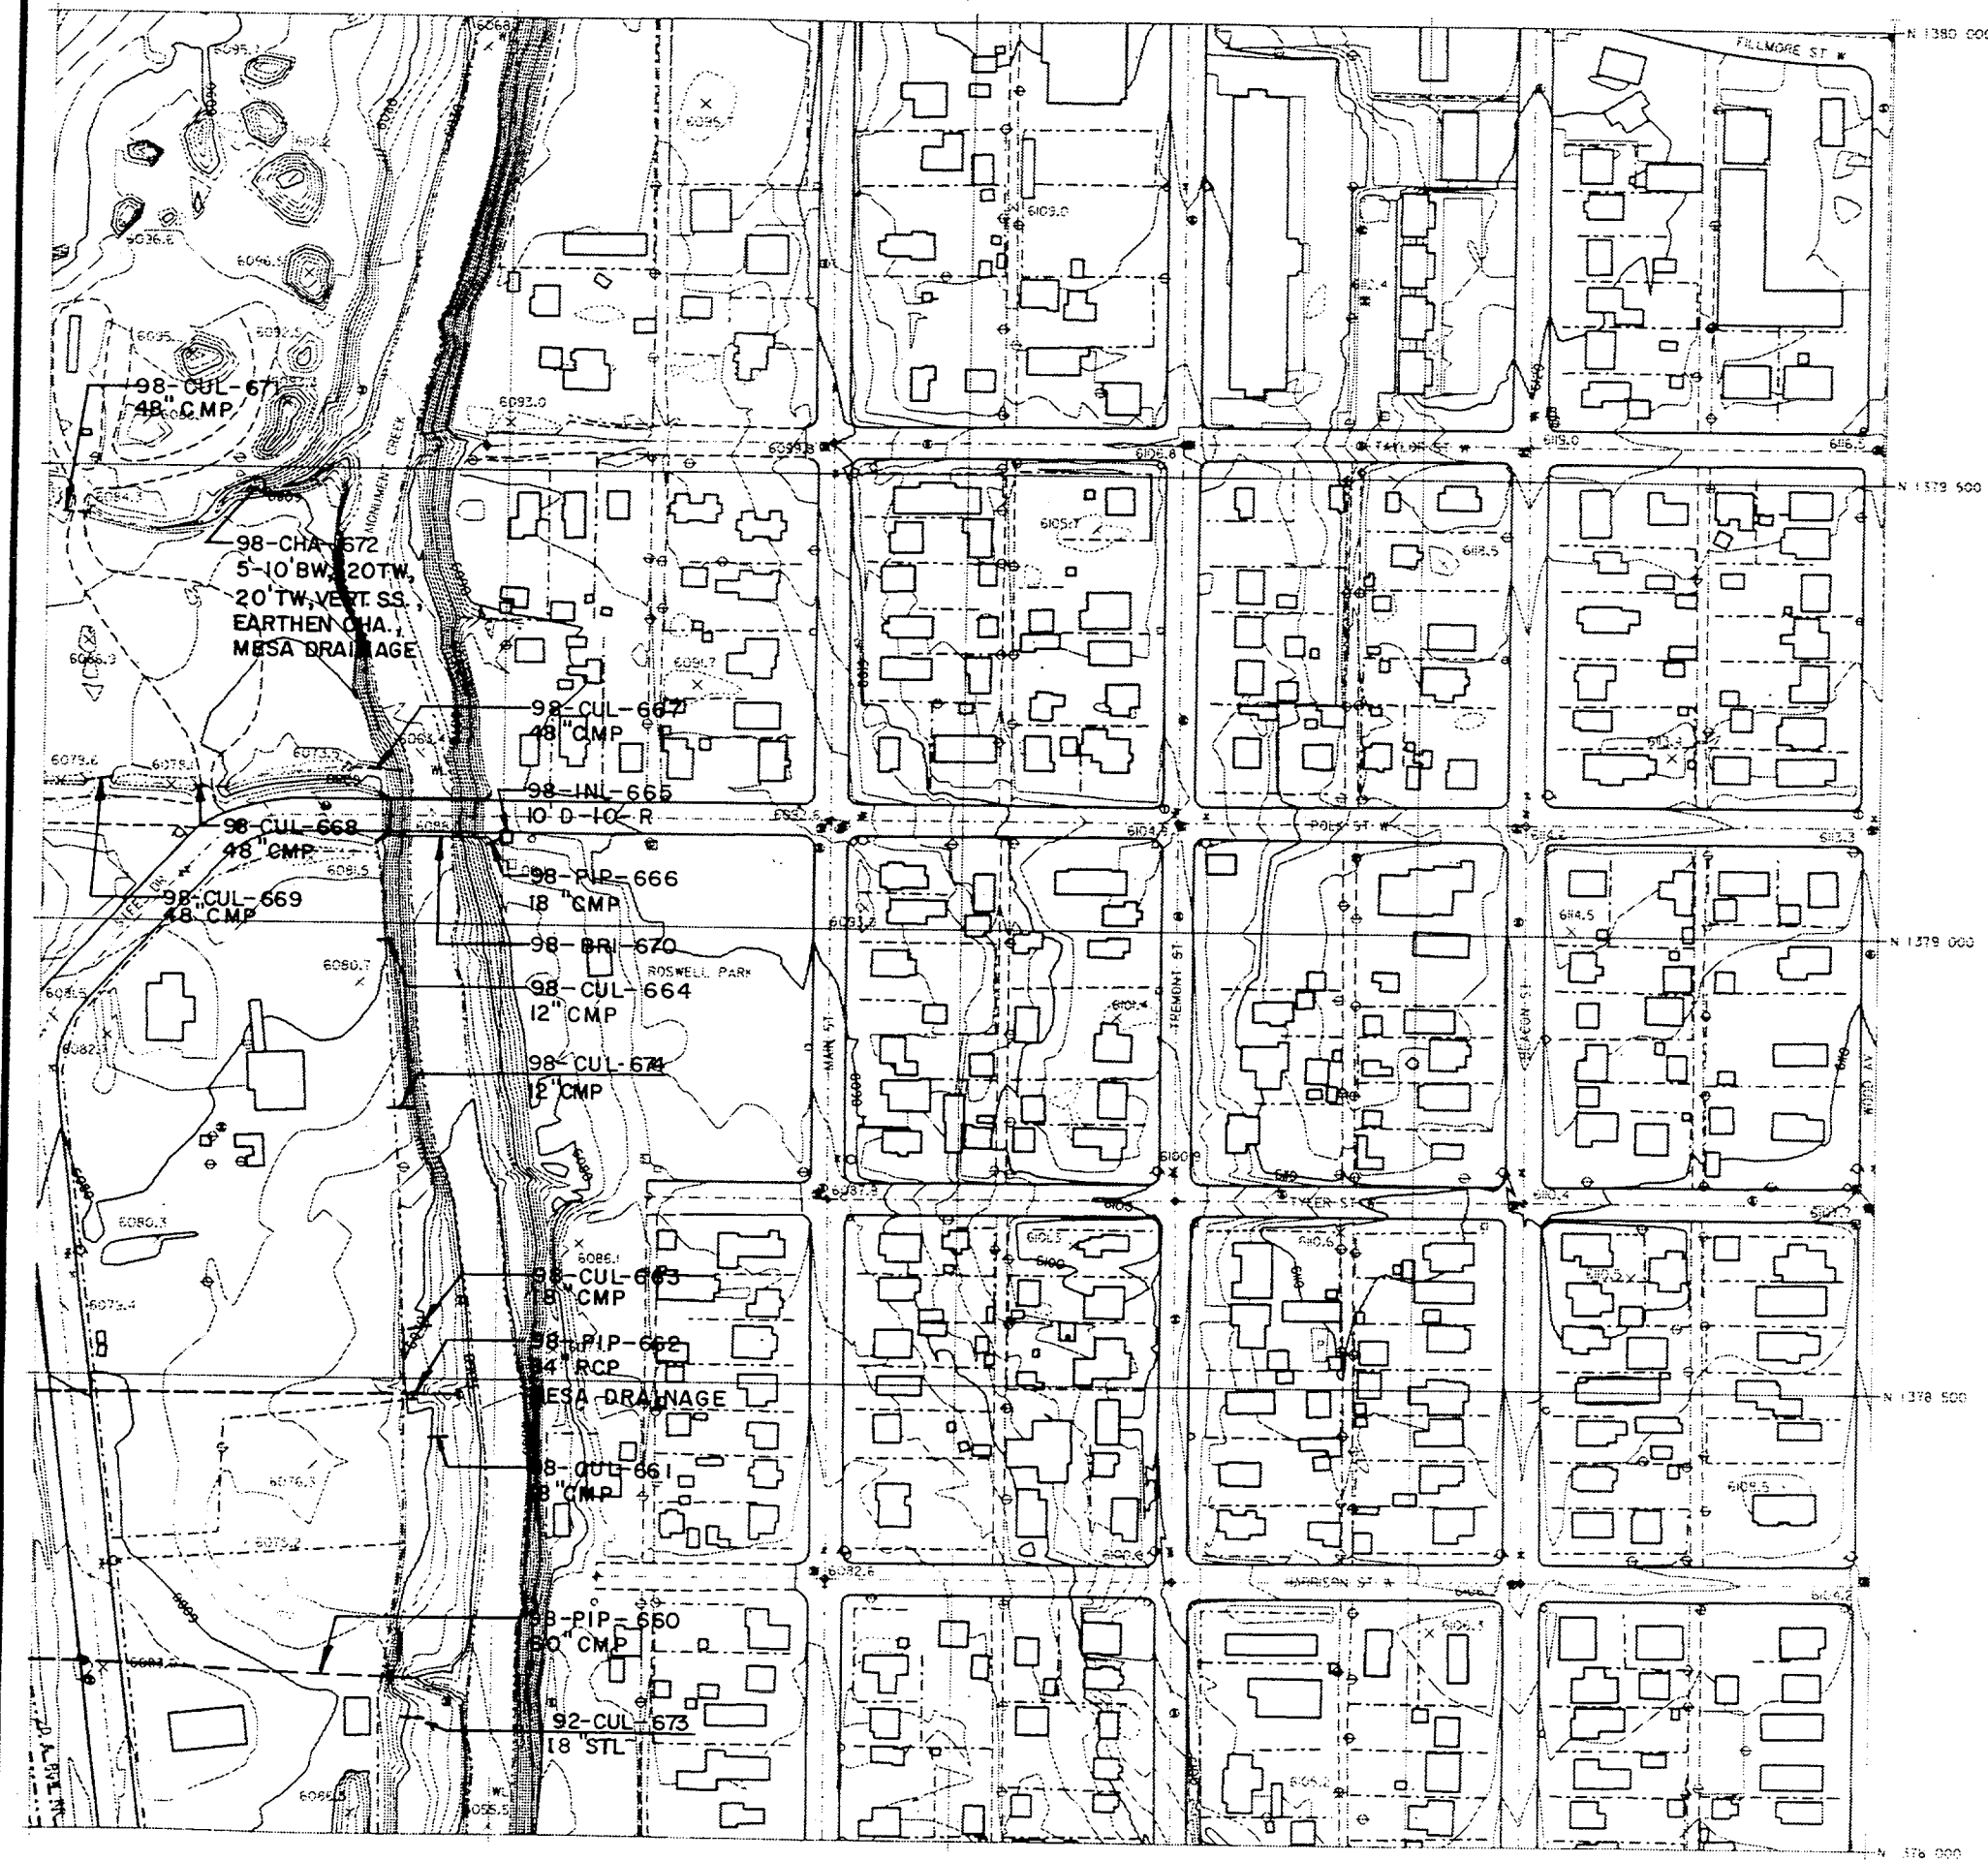

MONUMENT CREEK DRAINAGE BASIN PLANNING STUDY

CITY OF COLORADO SPRINGS
PLANNING AND DEVELOPMENT
DEPARTMENT
ENGINEERING DIVISION

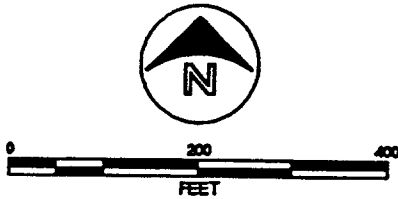

1988 & 1989 F.I.M.S. BASE MAP

KIOWA ENGINEERING INC.
THOMAS & THOMAS
URBAN EDGES INC.

ENGR _____	DRAFT _____	CHECK _____
REVISION	DATE	BY

DRAINAGE FACILITY INVENTORY


JULY 1991

137.8/319.0
MAP I 3



MONUMENT CREEK DRAINAGE BASIN PLANNING STUDY

CITY OF COLORADO SPRINGS
PLANNING AND DEVELOPMENT
DEPARTMENT
ENGINEERING DIVISION

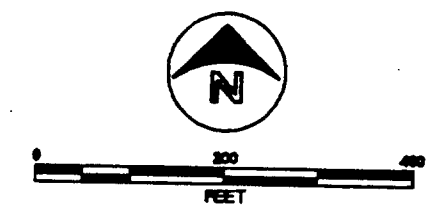


1988 & 1989 F.I.M.S. BASE MAP

KIOWA ENGINEERING INC.
THOMAS & THOMAS
URBAN EDGES INC.

ENGR _____	DRAFT _____	CHECK _____
REVISION	DATE	BY


DRAINAGE FACILITY INVENTORY

JULY 1991
137.8/319.2
MAP I4

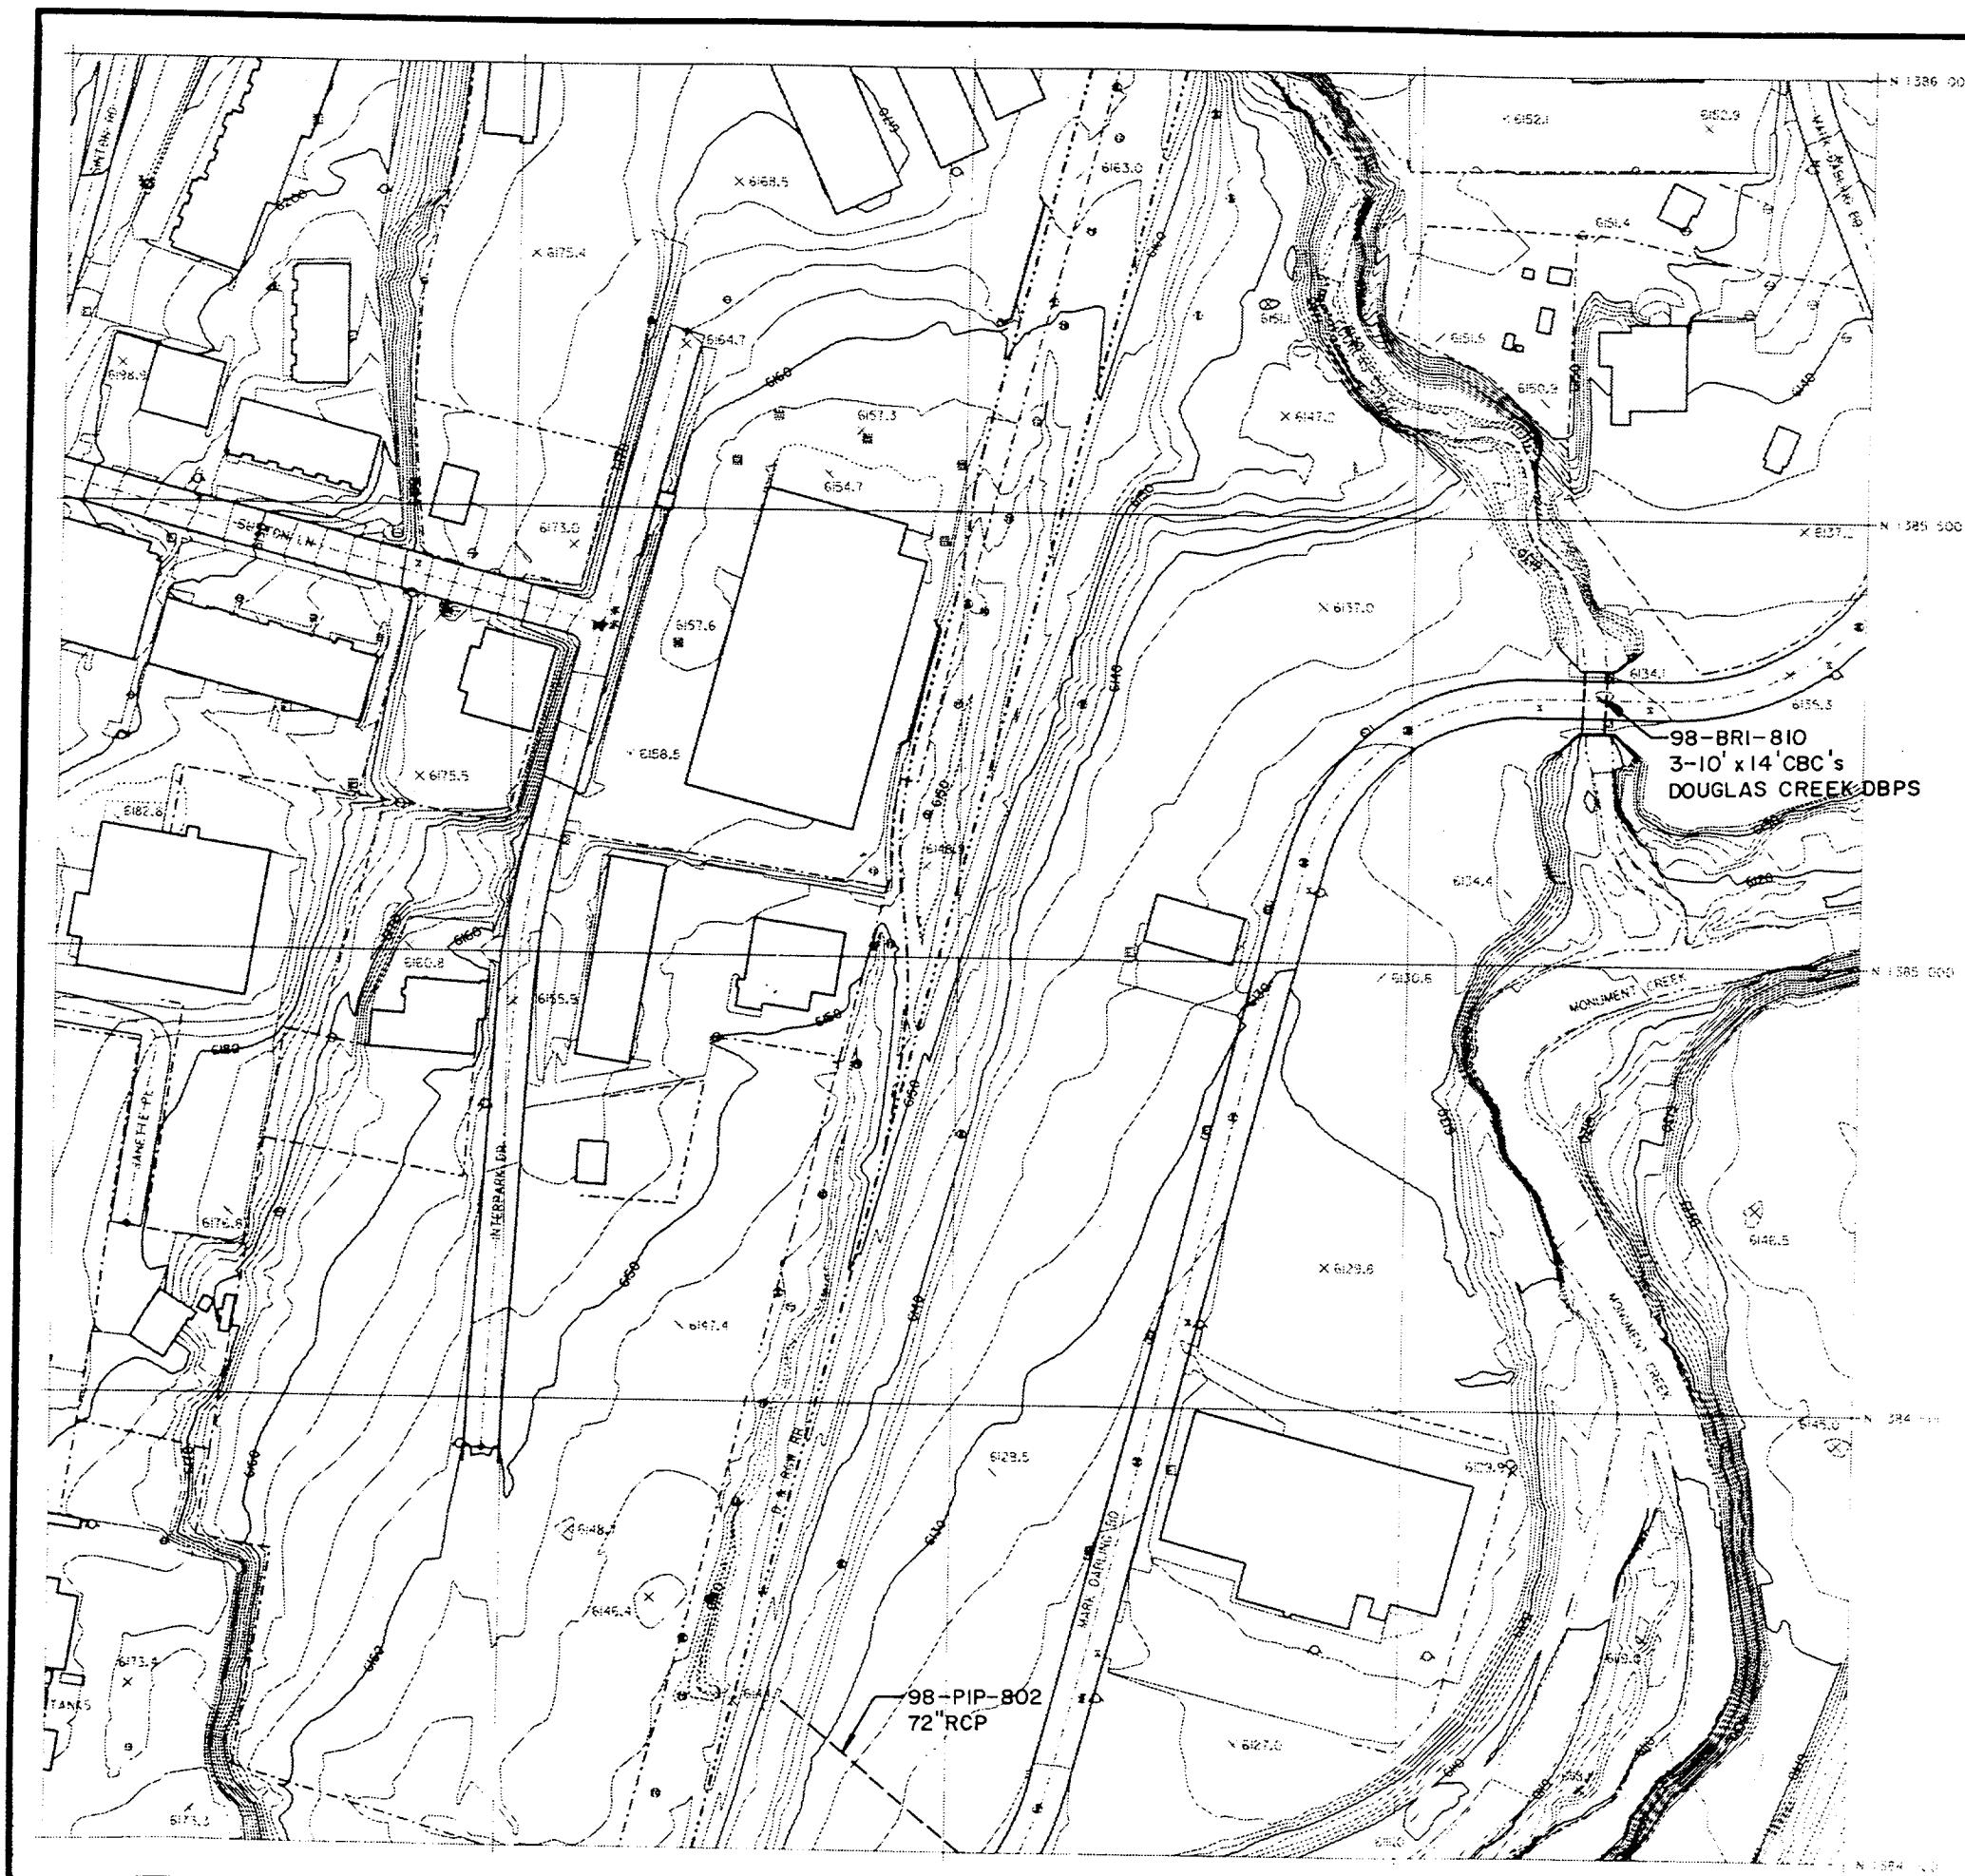

**MONUMENT CREEK
DRAINAGE BASIN
PLANNING STUDY**

**CITY OF COLORADO SPRINGS
PLANNING AND DEVELOPMENT
DEPARTMENT
ENGINEERING DIVISION**

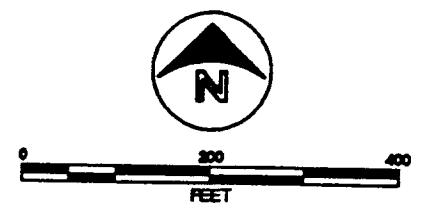

1988 & 1989 F.I.M.S. BASE MAP




**KIOWA ENGINEERING INC.
THOMAS & THOMAS
URBAN EDGES INC.**

ENGR _____	DRAFT _____	CHECK _____
REVISION	DATE	BY

**DRAINAGE FACILITY
INVENTORY**


JULY 1991

**138.4/319.0
MAP L3**

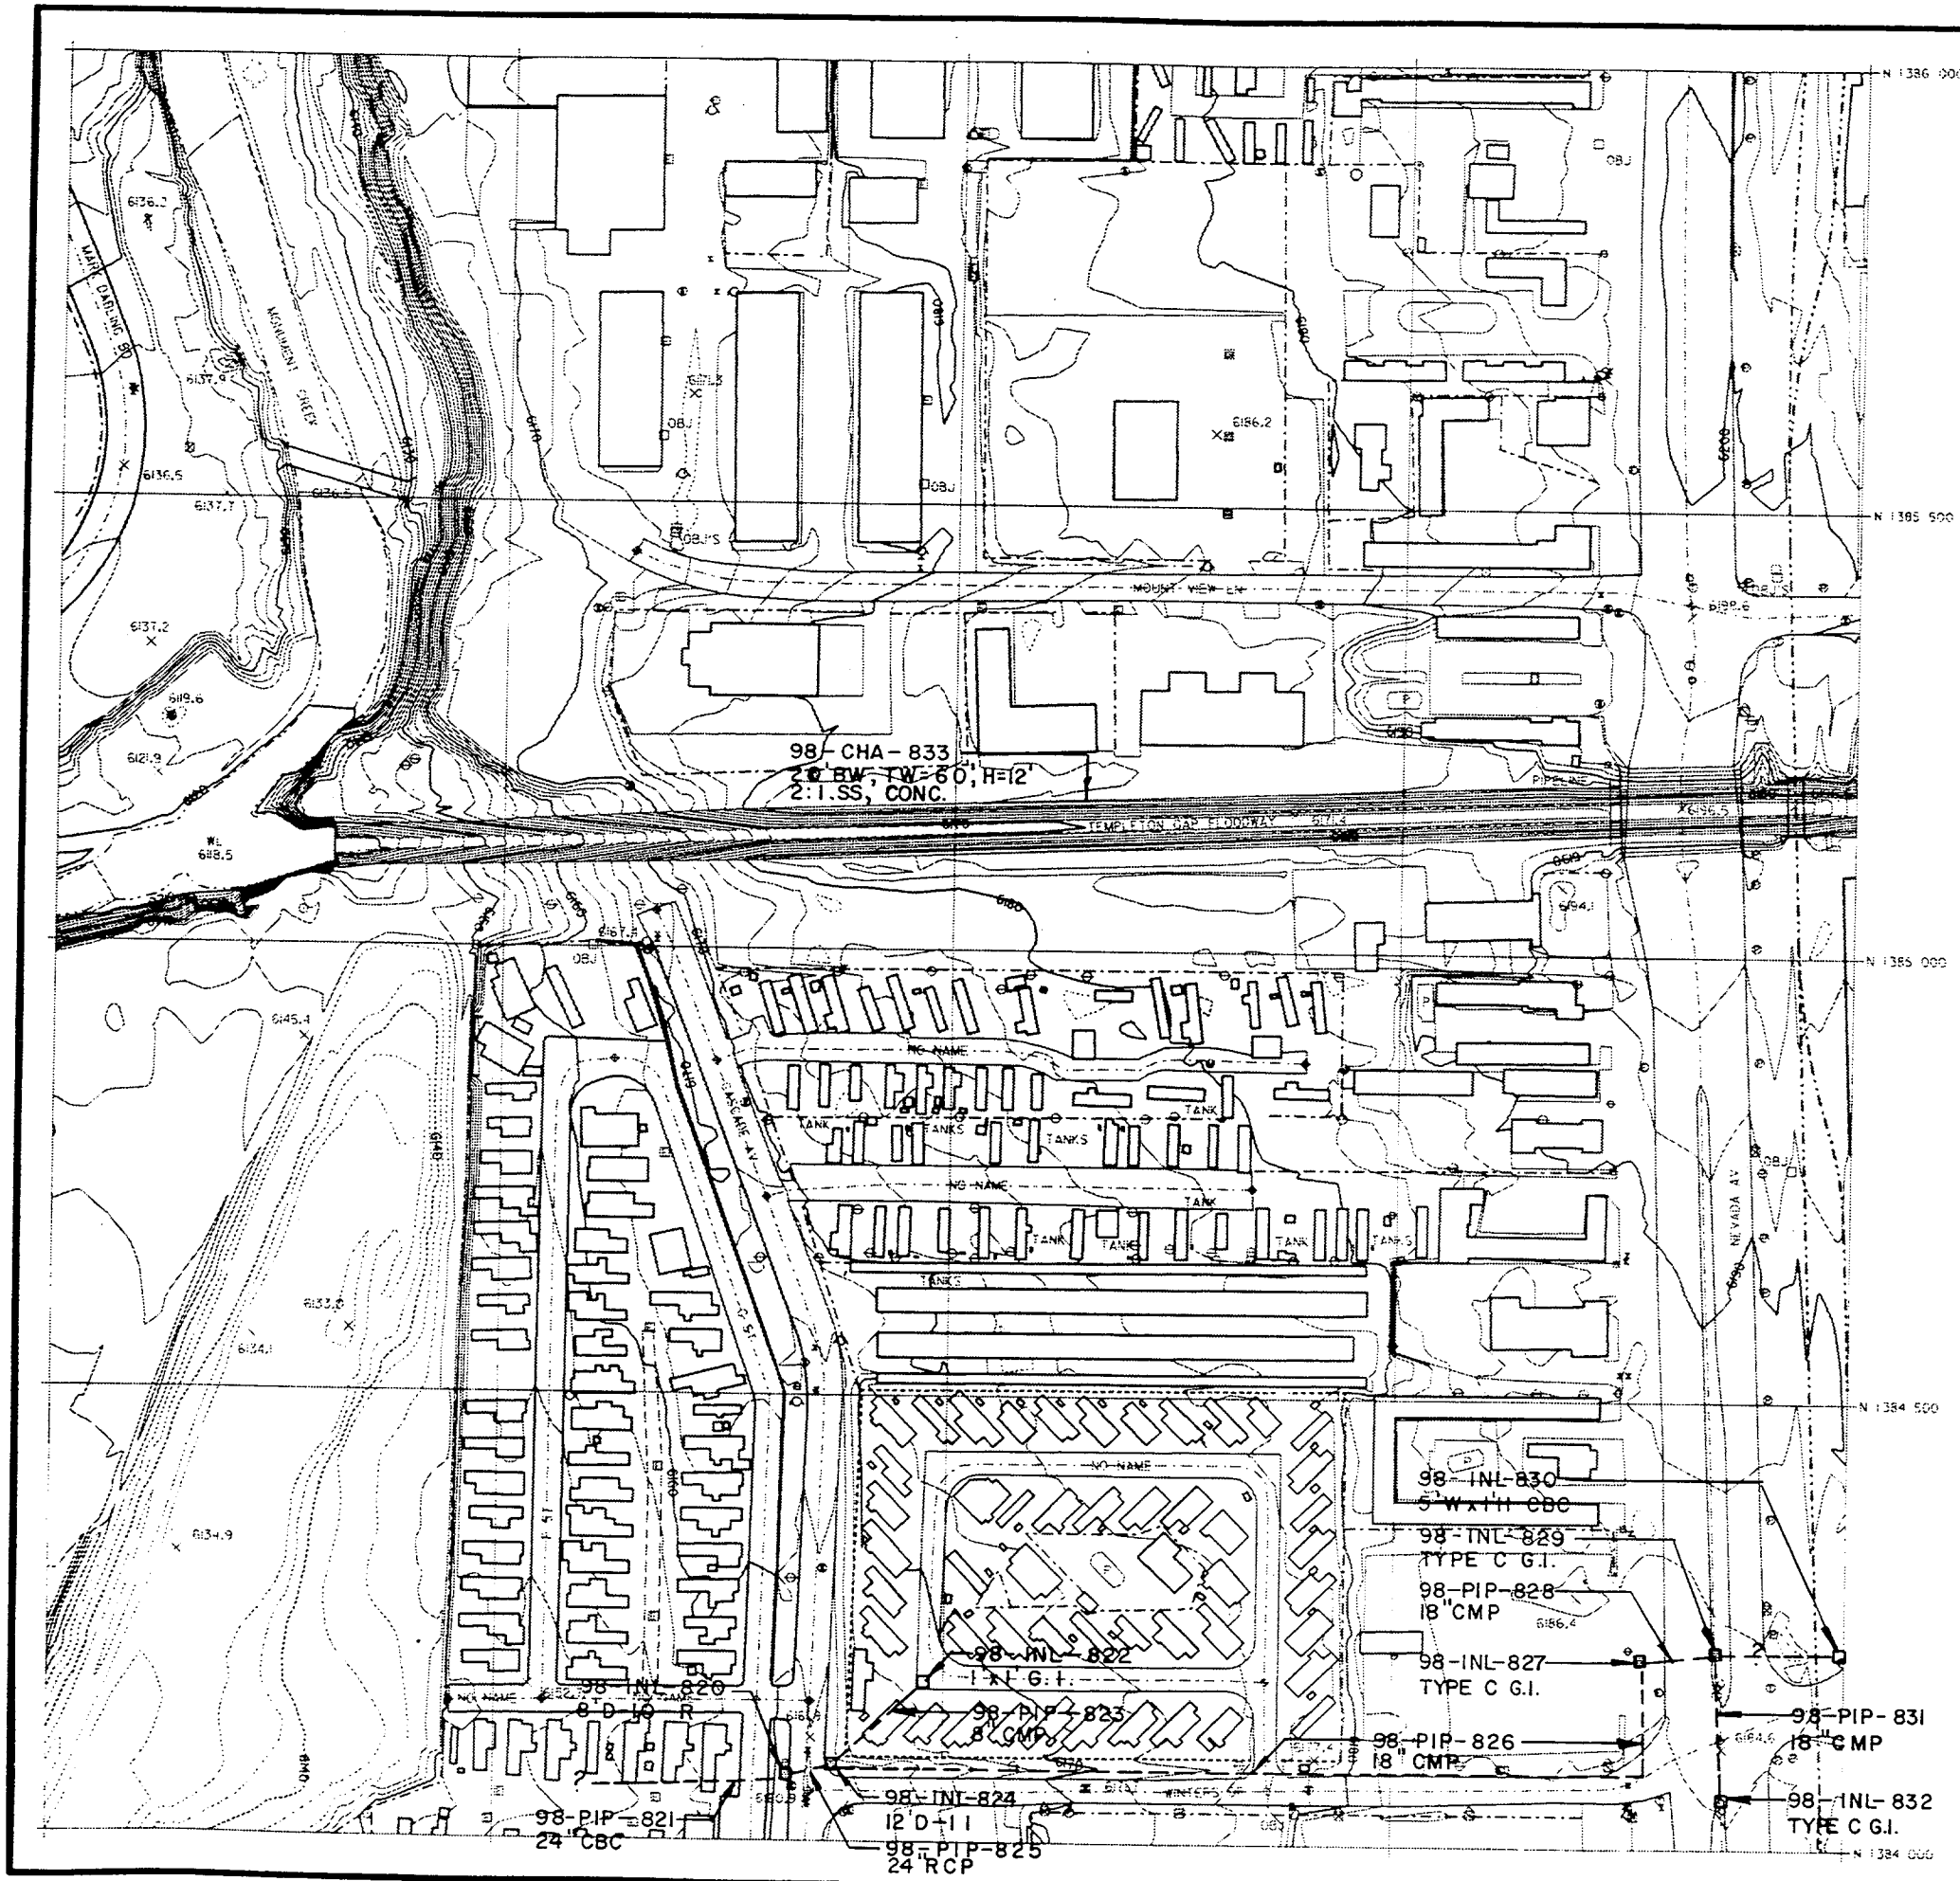

**MONUMENT CREEK
DRAINAGE BASIN
PLANNING STUDY**

**CITY OF COLORADO SPRINGS
PLANNING AND DEVELOPMENT
DEPARTMENT
ENGINEERING DIVISION**

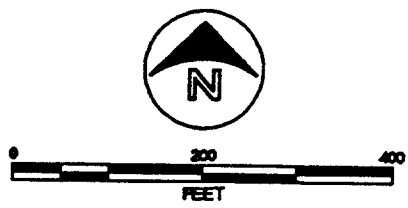

1988 & 1989 F.I.M.S. BASE MAP

**KIOWA ENGINEERING INC.
THOMAS & THOMAS
URBAN EDGES INC.**

ENGR	DRAFT	CHECK
REVISION		DATE
		BY

**DRAINAGE FACILITY
INVENTORY**


JULY 1991

**138.4 / 319.2
MAP L4**



**MONUMENT CREEK
DRAINAGE BASIN
PLANNING STUDY**

**CITY OF COLORADO SPRINGS
PLANNING AND DEVELOPMENT
DEPARTMENT
ENGINEERING DIVISION**

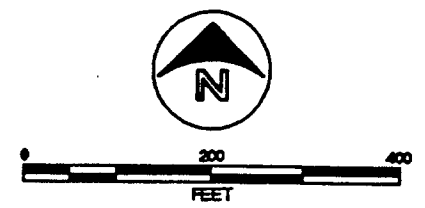

1988 & 1989 F.I.M.S. BASE MAP


**KIOWA ENGINEERING INC.
THOMAS & THOMAS
URBAN EDGES INC.**

ENGR _____	DRAFT _____	CHECK _____
REVISION	DATE	BY

**DRAINAGE FACILITY
INVENTORY**


JULY 1991

**138.6/319.0
MAP M3**

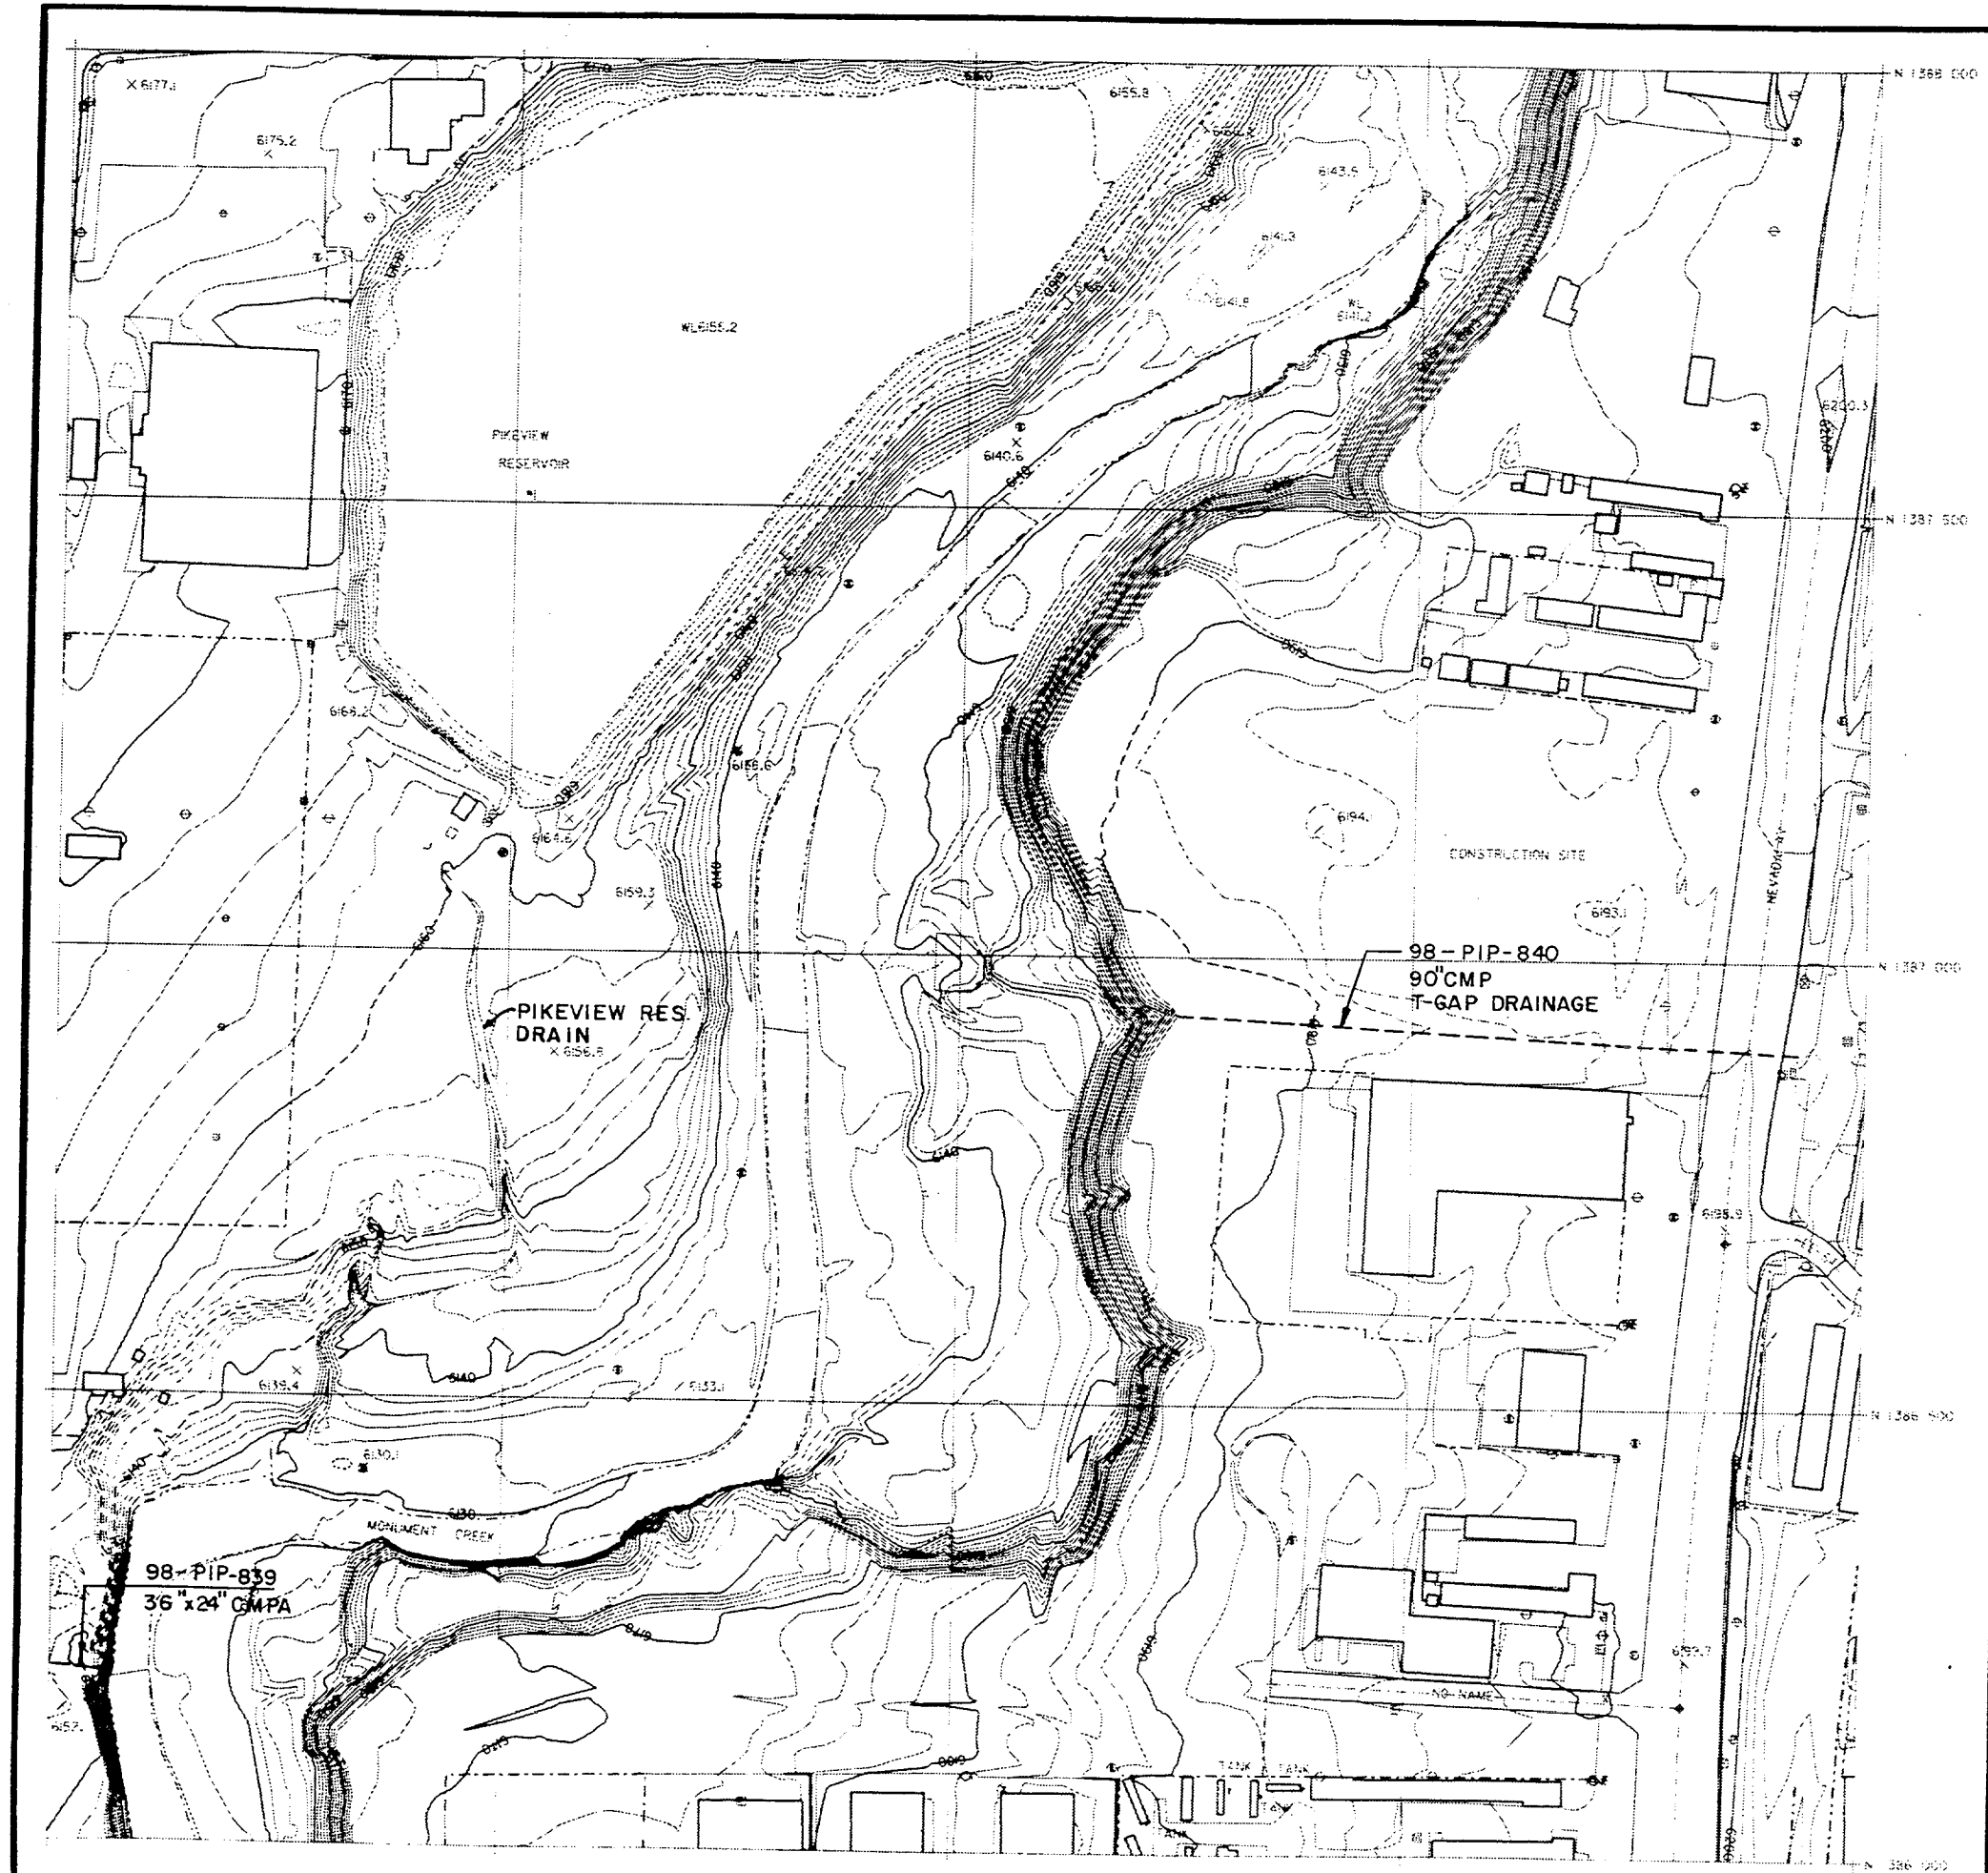

**MONUMENT CREEK
DRAINAGE BASIN
PLANNING STUDY**

**CITY OF COLORADO SPRINGS
PLANNING AND DEVELOPMENT
DEPARTMENT
ENGINEERING DIVISION**

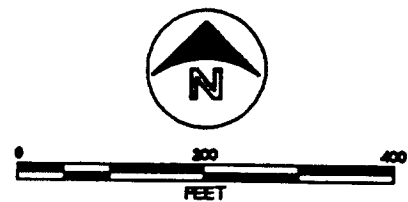

1988 & 1989 F.I.M.S. BASE MAP

CHM **KIOWA ENGINEERING INC.
THOMAS & THOMAS
URBAN EDGES INC.**

ENGR	DRAFT	CHECK
REVISION		DATE
		BY

**DRAINAGE FACILITY
INVENTORY**


JULY 1991

**138.6 / 319.2
MAP M4**



MONUMENT CREEK DRAINAGE BASIN PLANNING STUDY

CITY OF COLORADO SPRINGS
PLANNING AND DEVELOPMENT
DEPARTMENT
ENGINEERING DIVISION

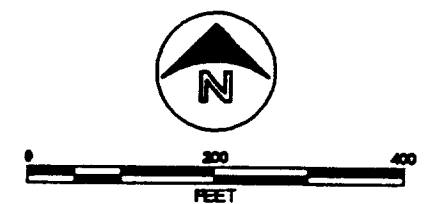

1988 & 1989 F.I.M.S. BASE MAP



KIOWA ENGINEERING INC.
THOMAS & THOMAS
URBAN EDGES INC.

ENGR _____ DRAFT _____ CHECK _____

REVISION	DATE	BY

DRAINAGE FACILITY INVENTORY


JULY 1991

138.8 / 319.0
MAP N3



**MONUMENT CREEK
DRAINAGE BASIN
PLANNING STUDY**

**CITY OF COLORADO SPRINGS
PLANNING AND DEVELOPMENT
DEPARTMENT
ENGINEERING DIVISION**

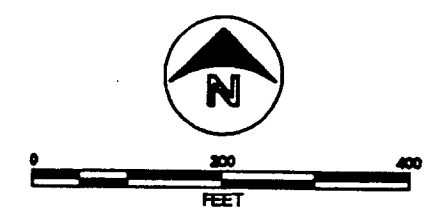

1988 & 1989 F.I.M.S. BASE MAP


 **KIOWA ENGINEERING INC.
THOMAS & THOMAS
URBAN EDGES INC.**

ENGR	DRAFT	CHECK
REVISION		DATE
		BY

**DRAINAGE FACILITY
INVENTORY**


JULY 1991

**138.8 / 319.2
MAP N4**

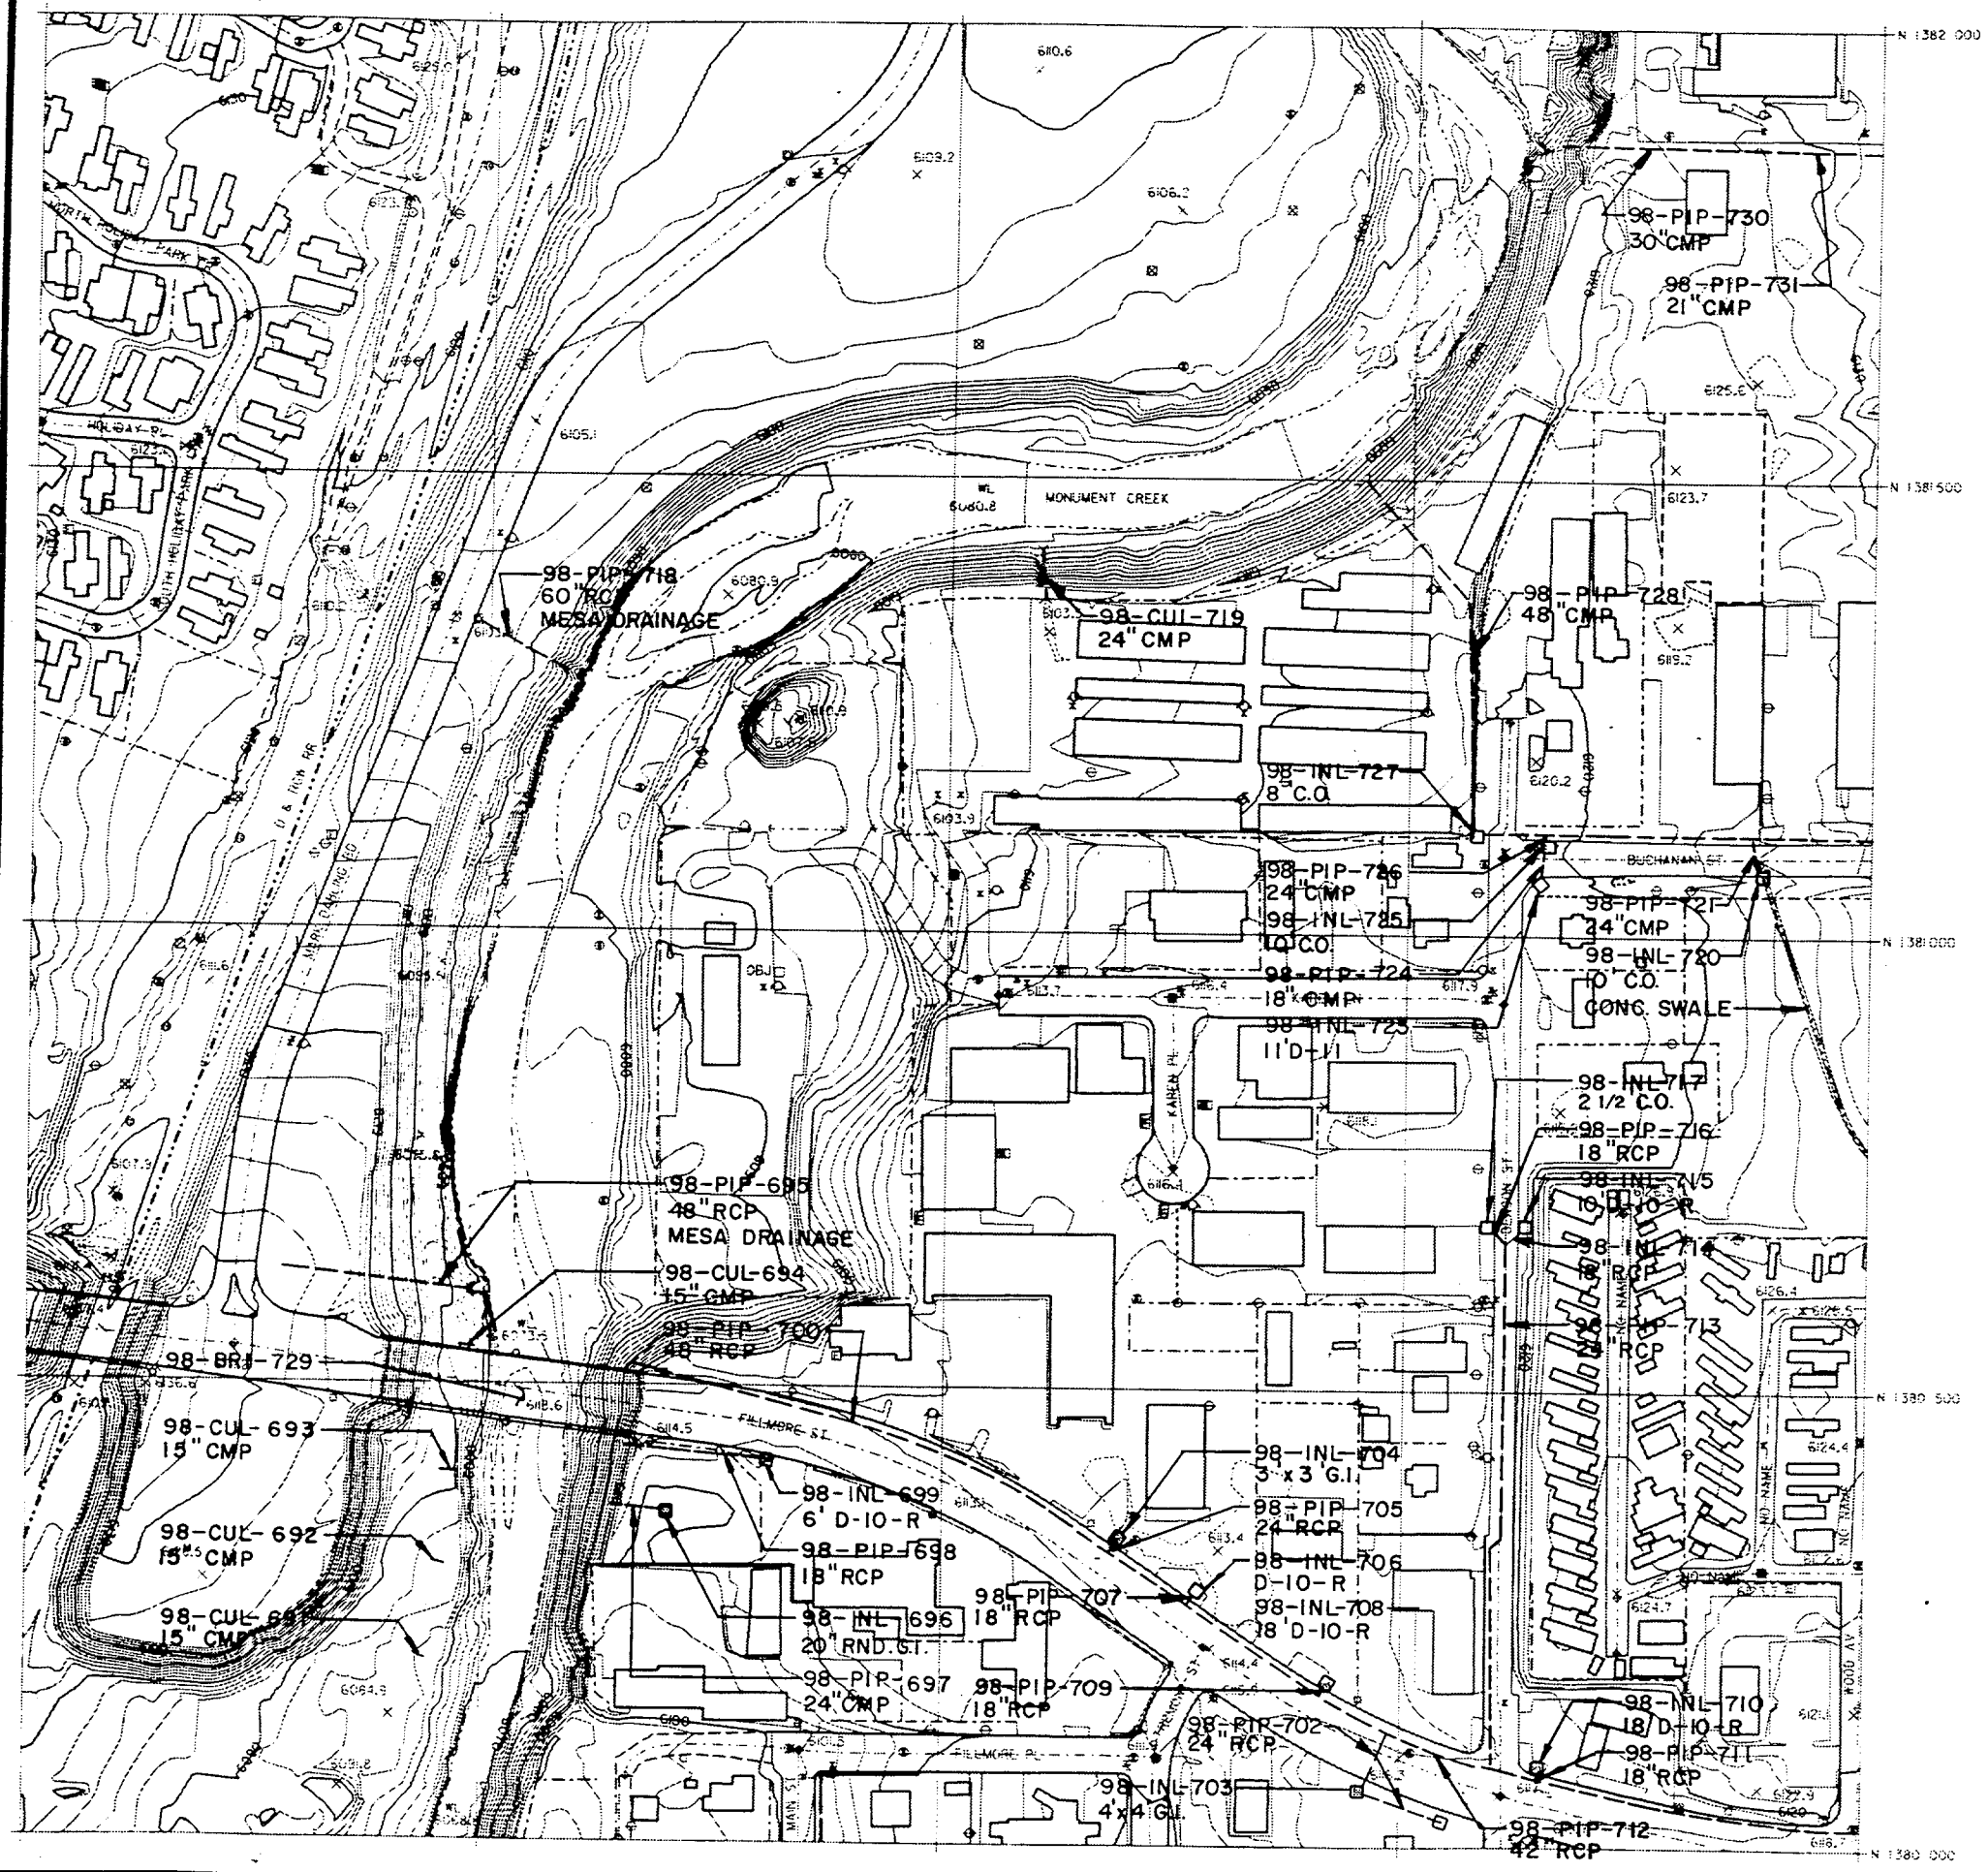

MONUMENT CREEK DRAINAGE BASIN PLANNING STUDY

CITY OF COLORADO SPRINGS
PLANNING AND DEVELOPMENT
DEPARTMENT
ENGINEERING DIVISION

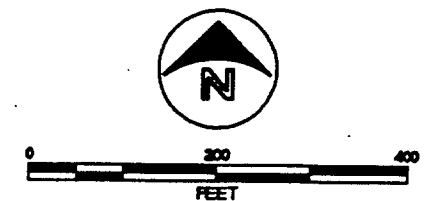

1988 & 1989 F.I.M.S. BASE MAP


KIOWA ENGINEERING INC.
THOMAS & THOMAS
URBAN EDGES INC.

ENGR	DRAFT	CHECK
REVISION	DATE	BY

DRAINAGE FACILITY INVENTORY


JULY 1991

138.0/319.0
MAP J 3

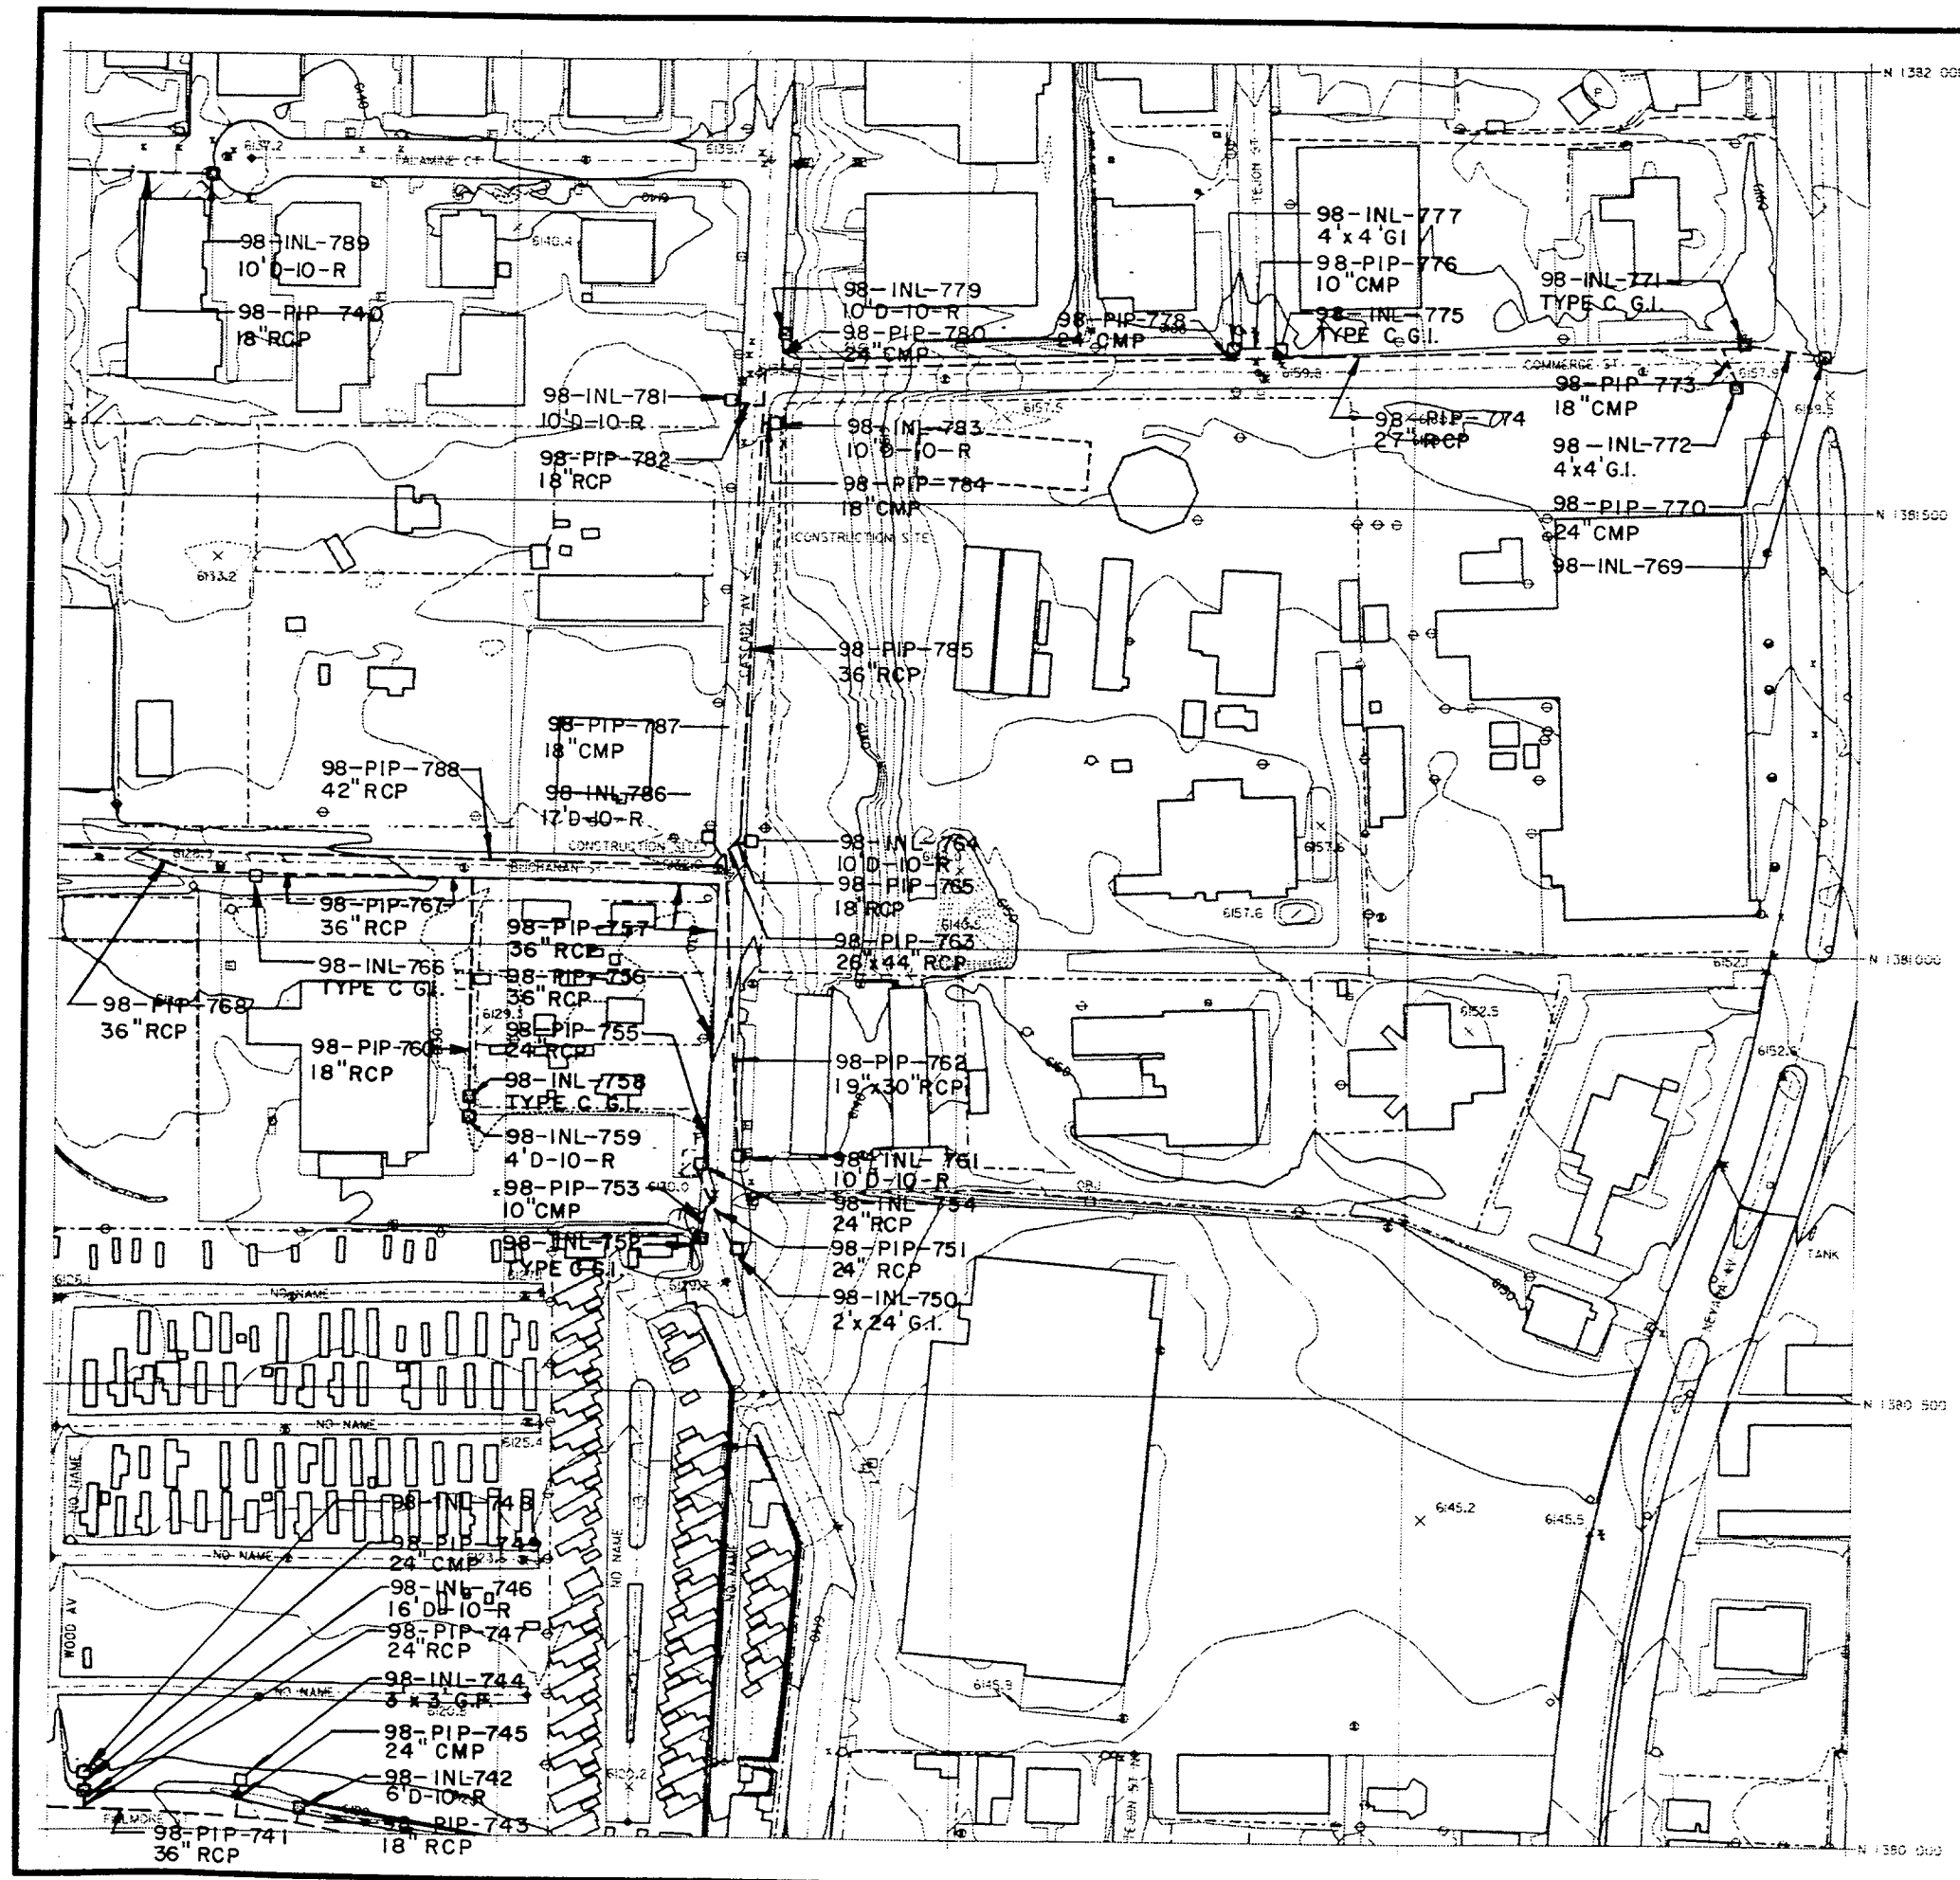

MONUMENT CREEK DRAINAGE BASIN PLANNING STUDY

CITY OF COLORADO SPRINGS
PLANNING AND DEVELOPMENT
DEPARTMENT
ENGINEERING DIVISION

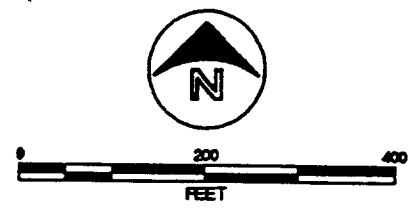

1988 & 1989 F.I.M.S. BASE MAP


KIOWA ENGINEERING INC.
THOMAS & THOMAS
URBAN EDGES INC.

ENGR	DRAFT	CHECK
REVISION	DATE	BY

DRAINAGE FACILITY INVENTORY


JULY 1991

138.0/319.2
MAP J4

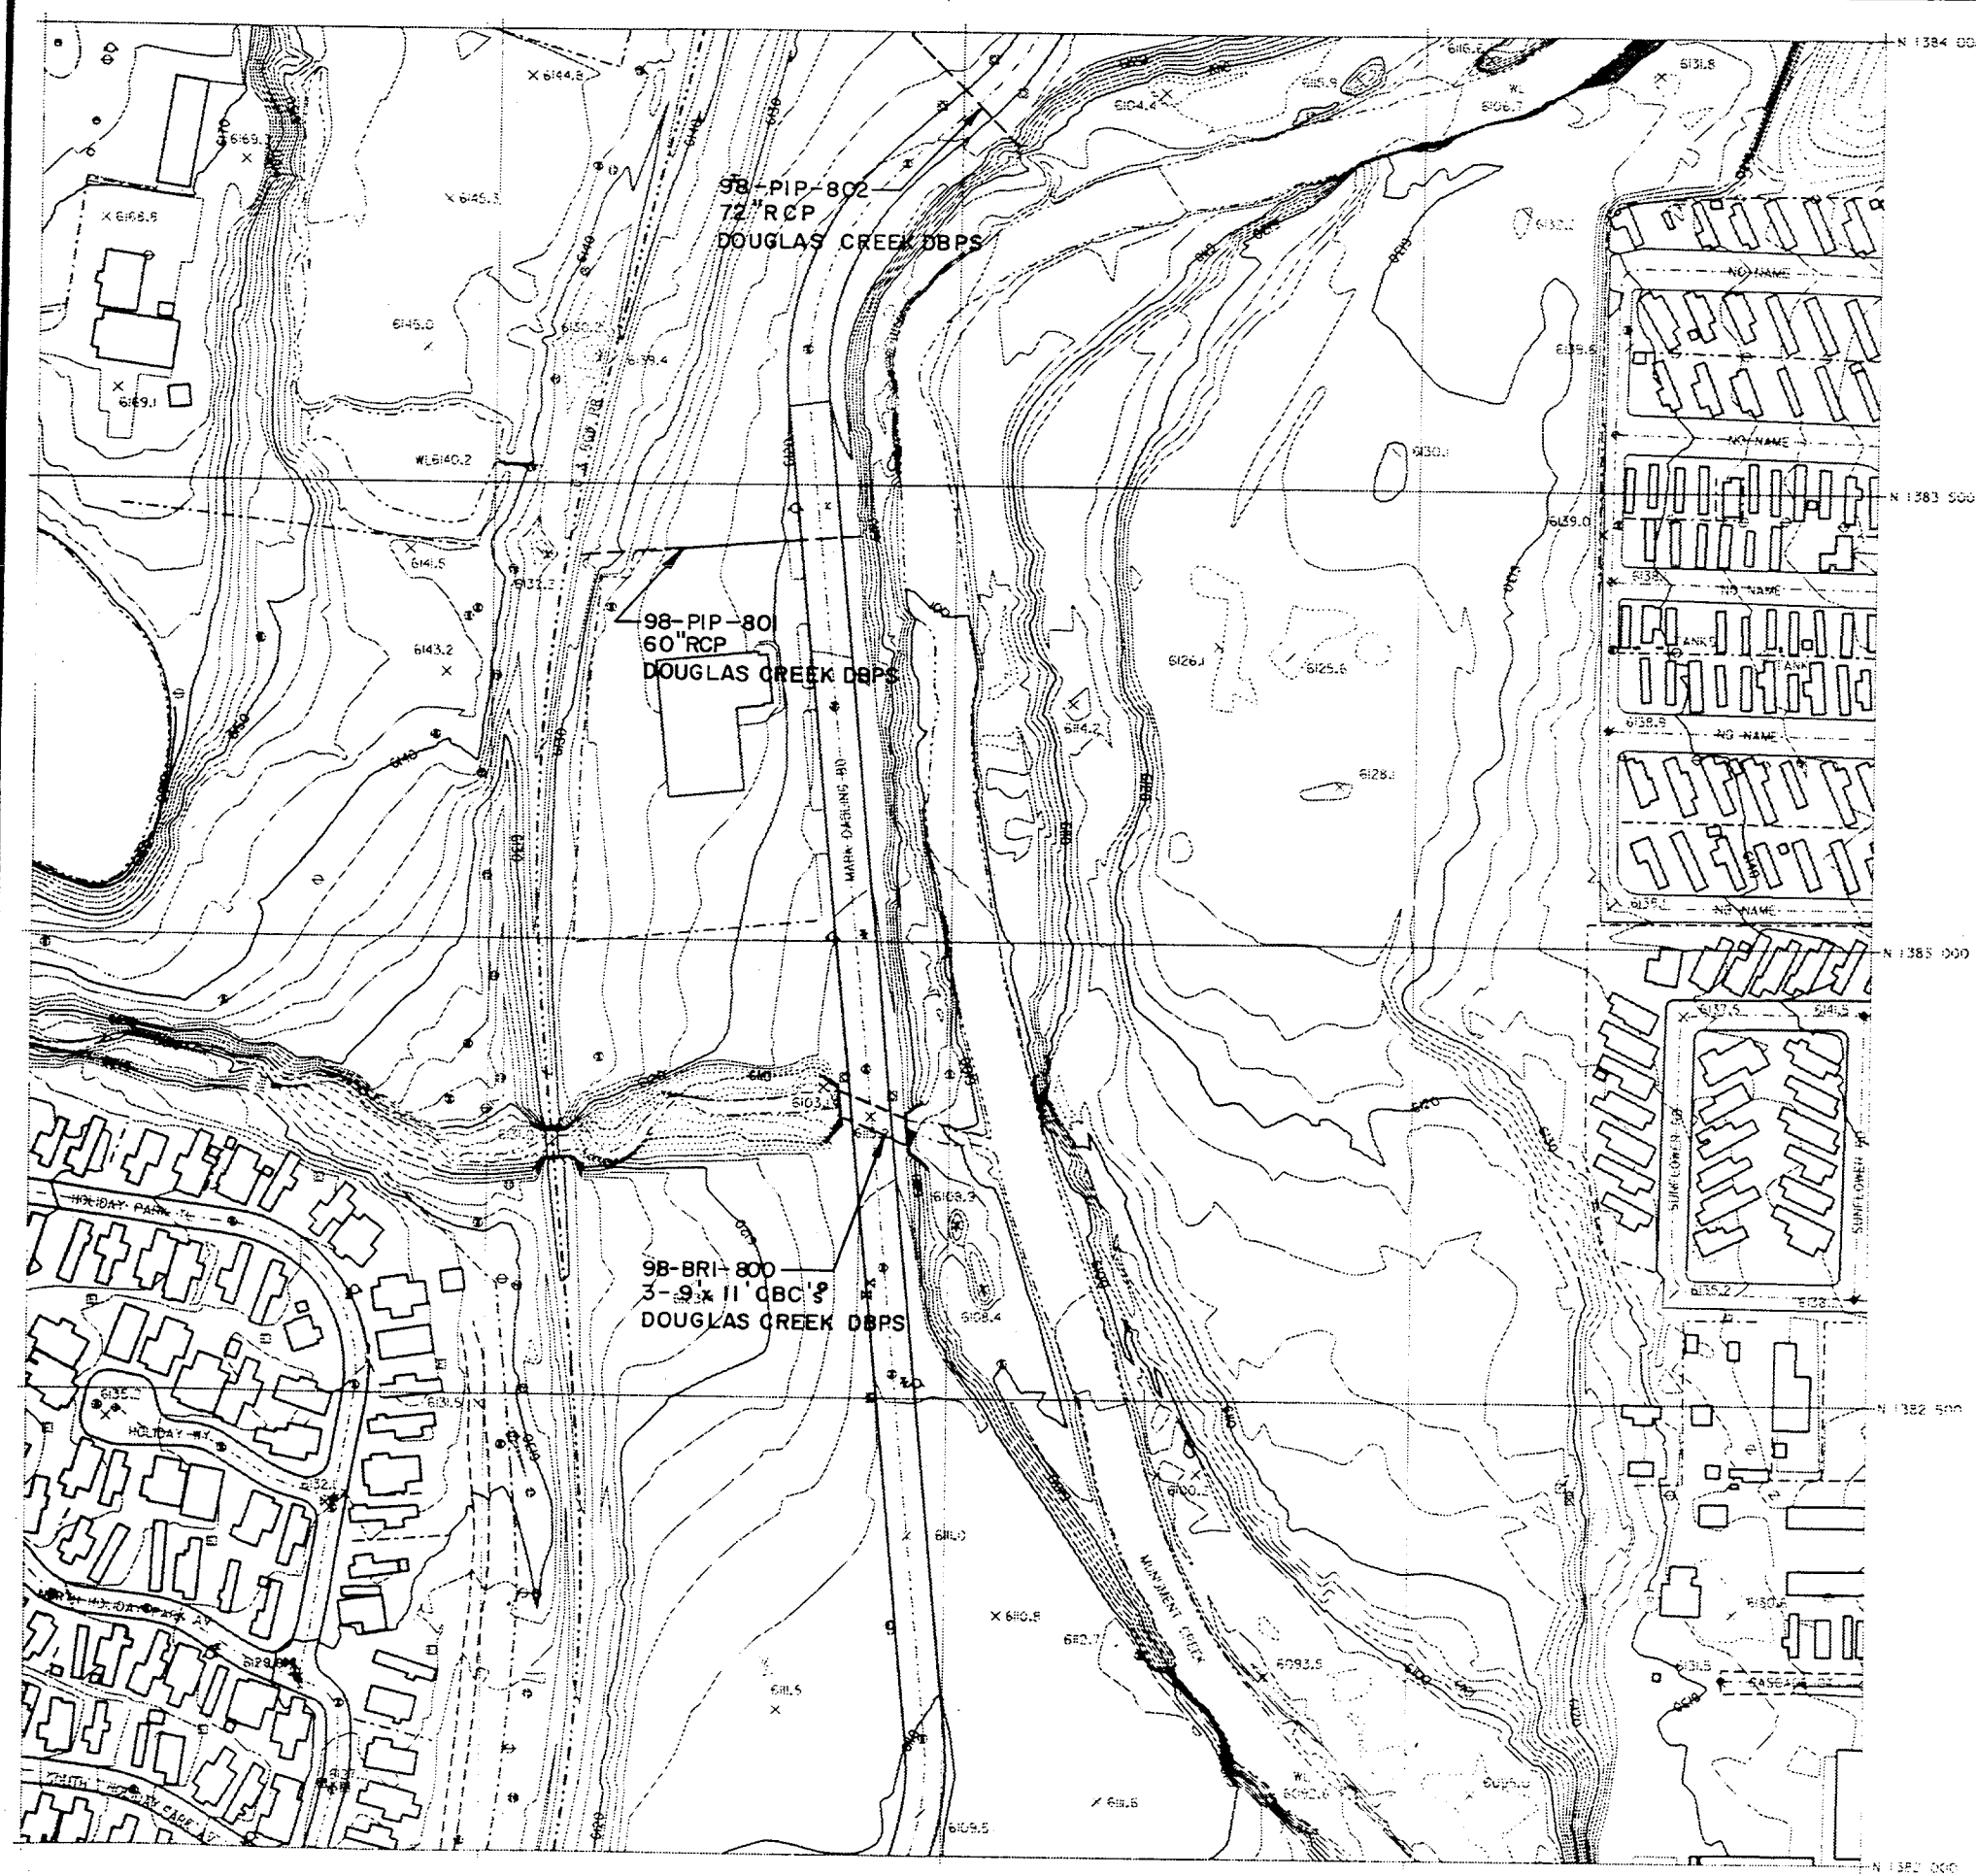

**MONUMENT CREEK
DRAINAGE BASIN
PLANNING STUDY**

**CITY OF COLORADO SPRINGS
PLANNING AND DEVELOPMENT
DEPARTMENT
ENGINEERING DIVISION**

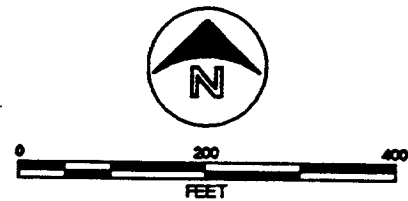

1988 & 1989 F.I.M.S. BASE MAP


**KIOWA ENGINEERING INC.
THOMAS & THOMAS
URBAN EDGES INC.**

ENGR	DRAFT	CHECK
REVISION	DATE	BY

**DRAINAGE FACILITY
INVENTORY**


JULY 1991

**138.2 / 319.0
MAP K 3**

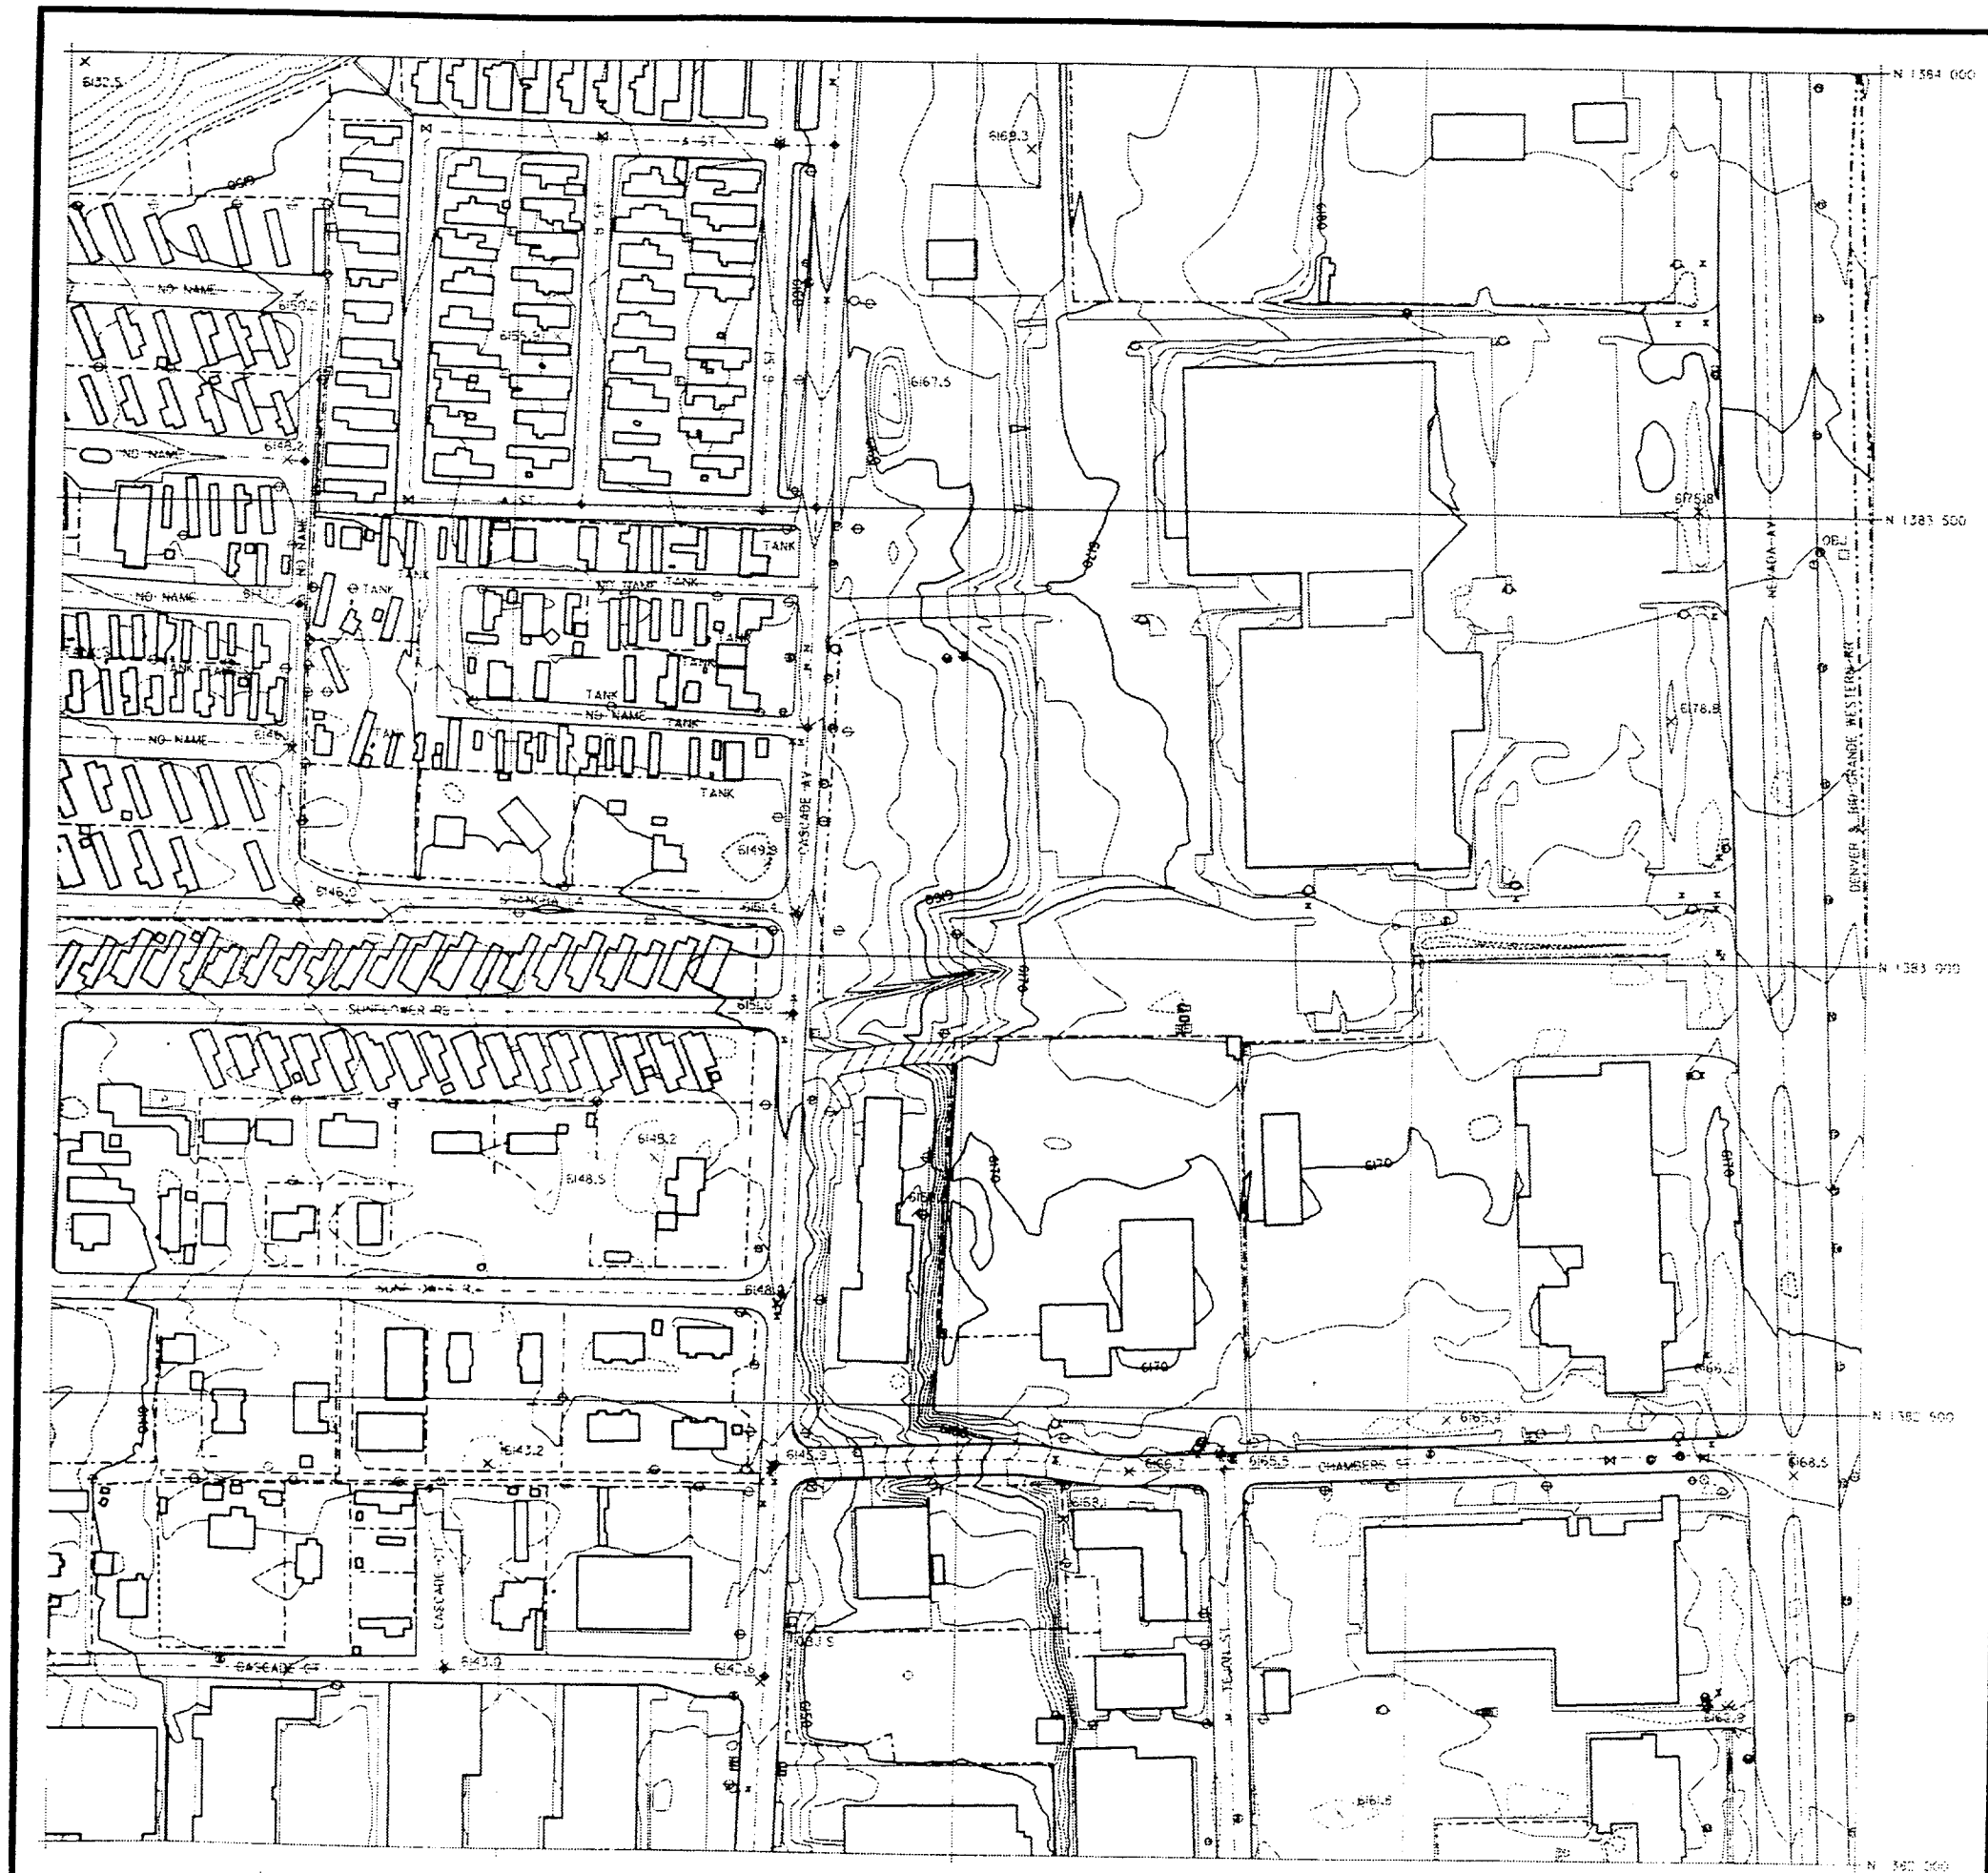

MONUMENT CREEK DRAINAGE BASIN PLANNING STUDY

CITY OF COLORADO SPRINGS
PLANNING AND DEVELOPMENT
DEPARTMENT
ENGINEERING DIVISION

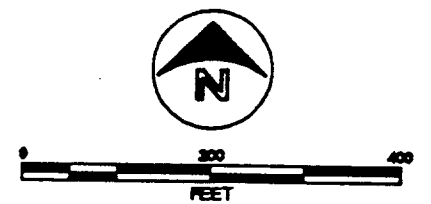

1988 & 1989 F.I.M.S. BASE MAP

KIOWA ENGINEERING INC.
THOMAS & THOMAS
URBAN EDGES INC.

ENGR _____	DRAFT _____	CHECK _____
REVISION	DATE	BY

DRAINAGE FACILITY INVENTORY

JULY 1991

138.2/319.2
MAP K 4

[illegible]


CH. M. 11

ENGR _____	DRAFT _____	CHECK _____
------------	-------------	-------------

REVISION	DATE	BY


JULY 1991

138.8/319.4
MAP N5

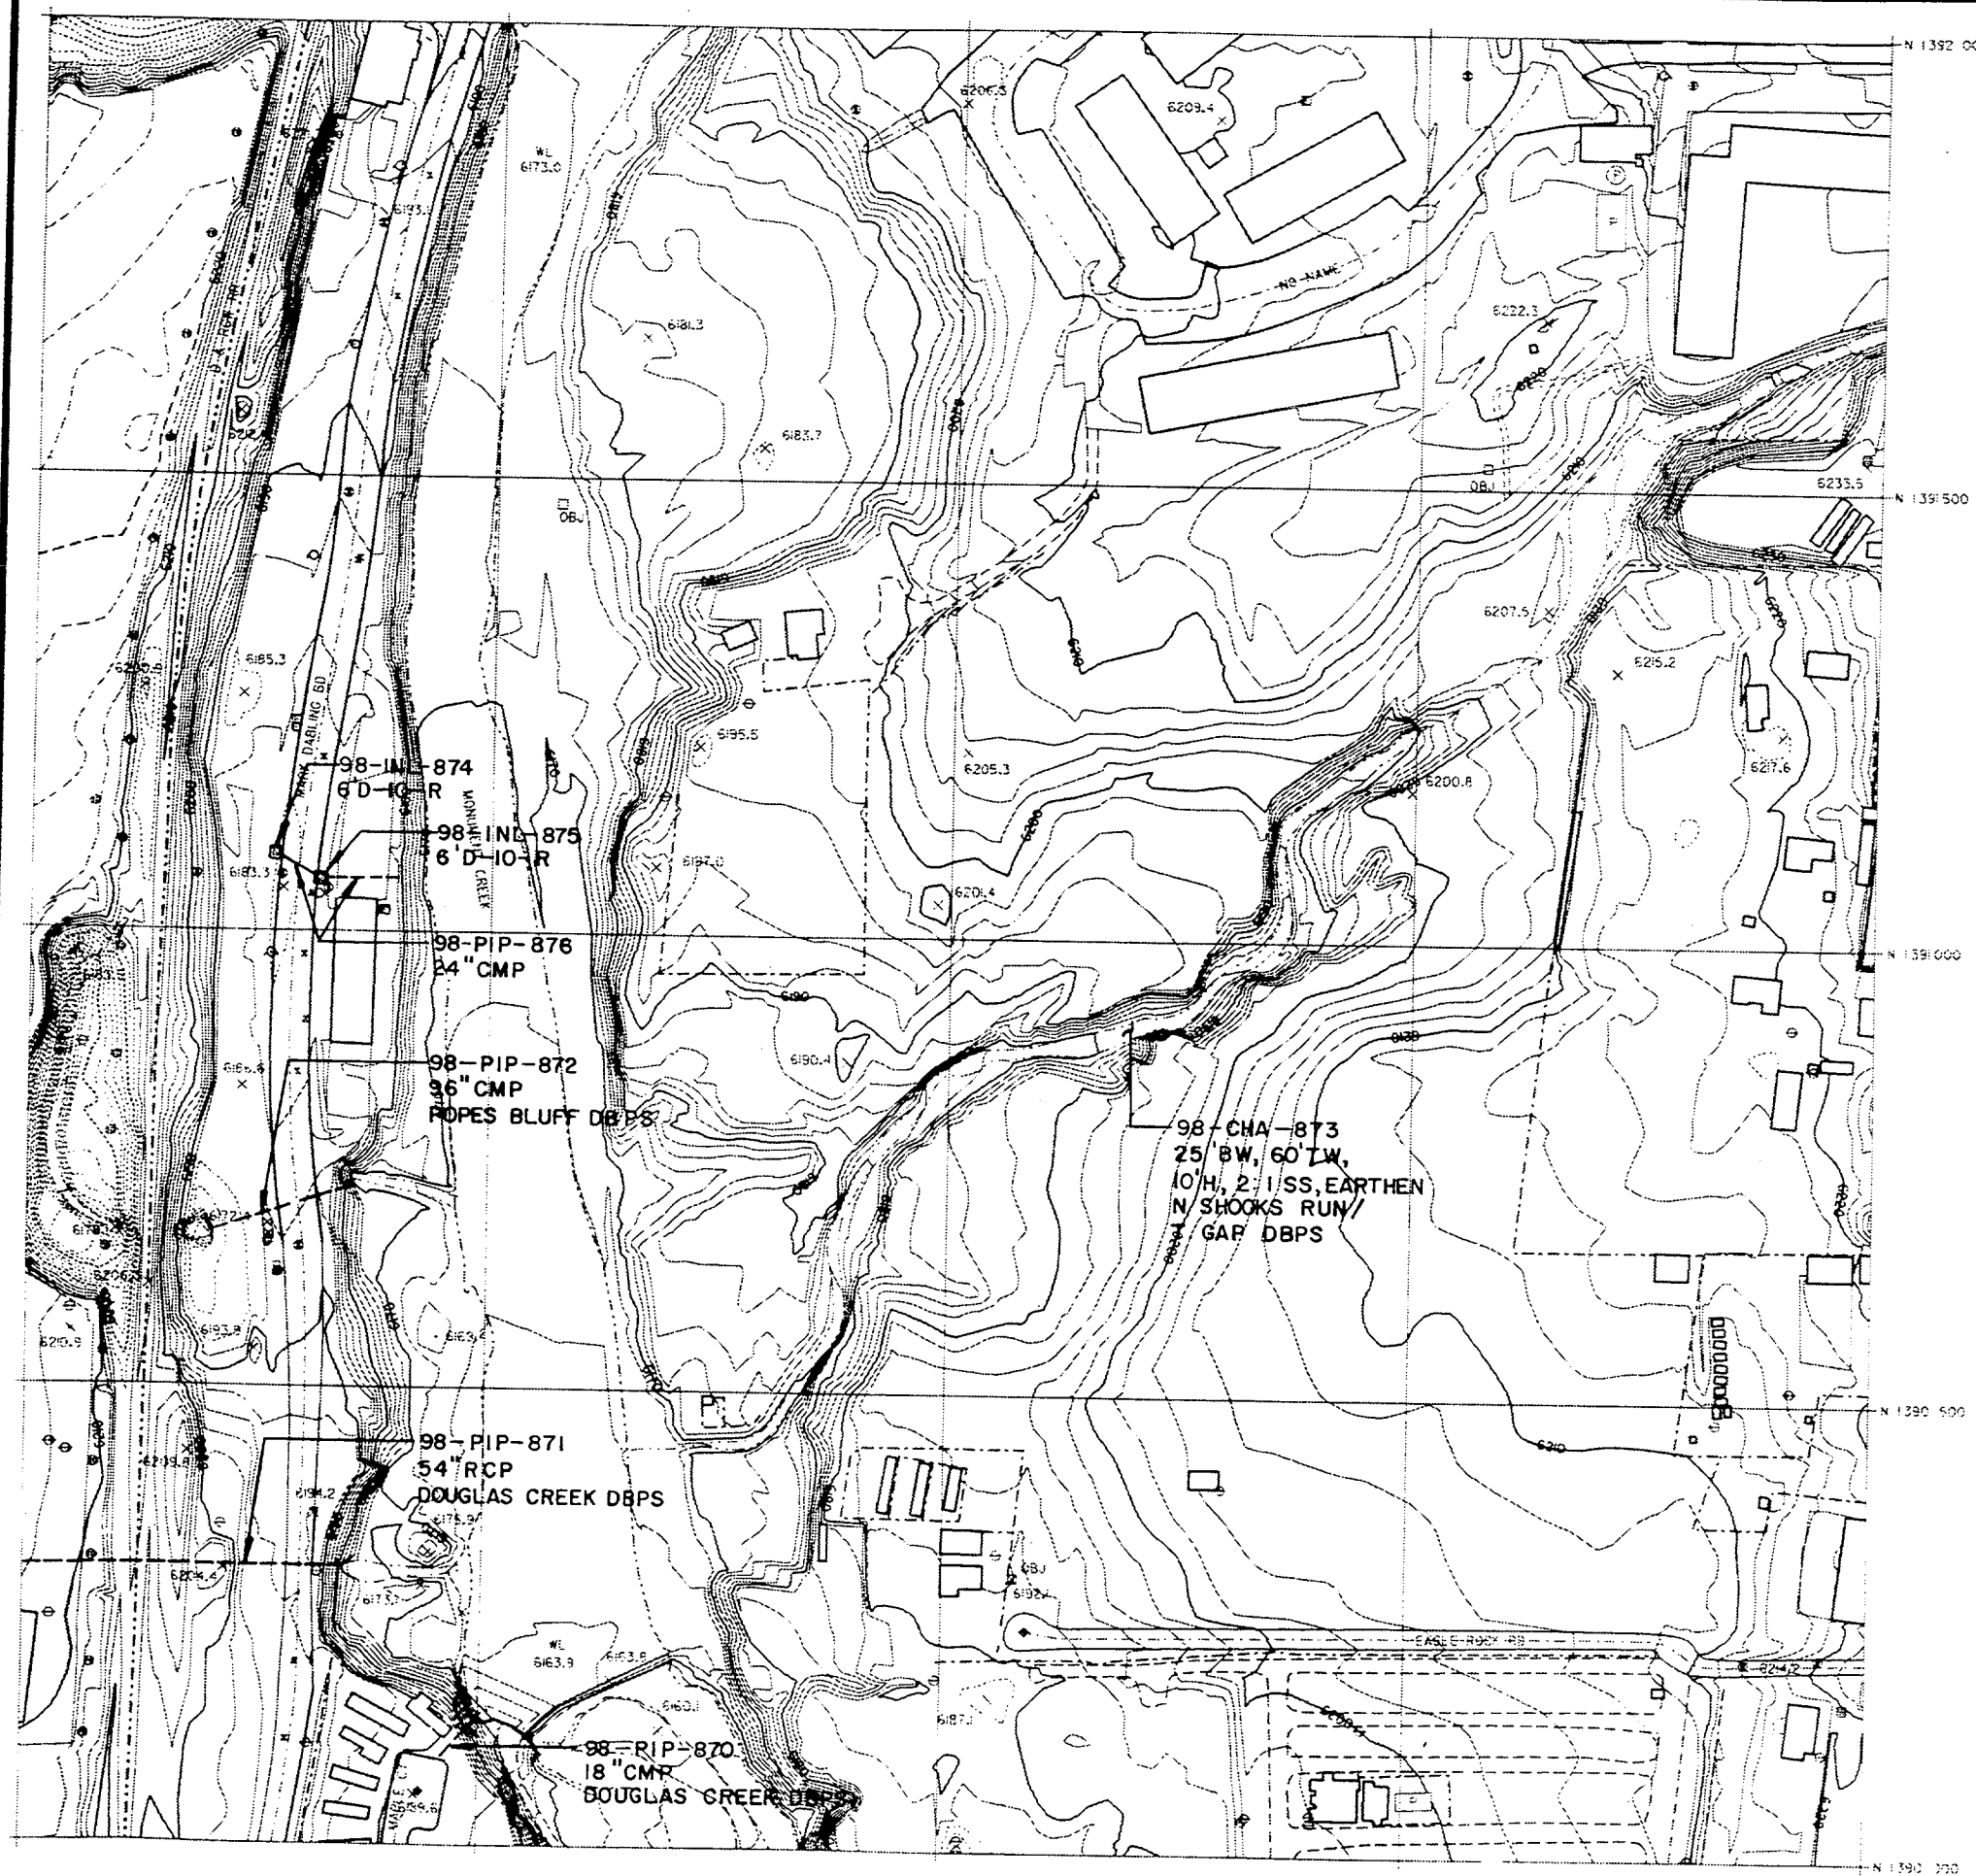

MONUMENT CREEK DRAINAGE BASIN PLANNING STUDY

CITY OF COLORADO SPRINGS
PLANNING AND DEVELOPMENT
DEPARTMENT
ENGINEERING DIVISION

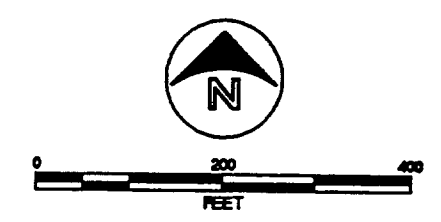

1988 & 1989 F.I.M.S. BASE MAP


KIOWA ENGINEERING INC.
THOMAS & THOMAS
URBAN EDGES INC.

ENGR _____	DRAFT _____	CHECK _____
REVISION	DATE	BY

DRAINAGE FACILITY INVENTORY


JULY 1991

139.0/319.2
MAP 04

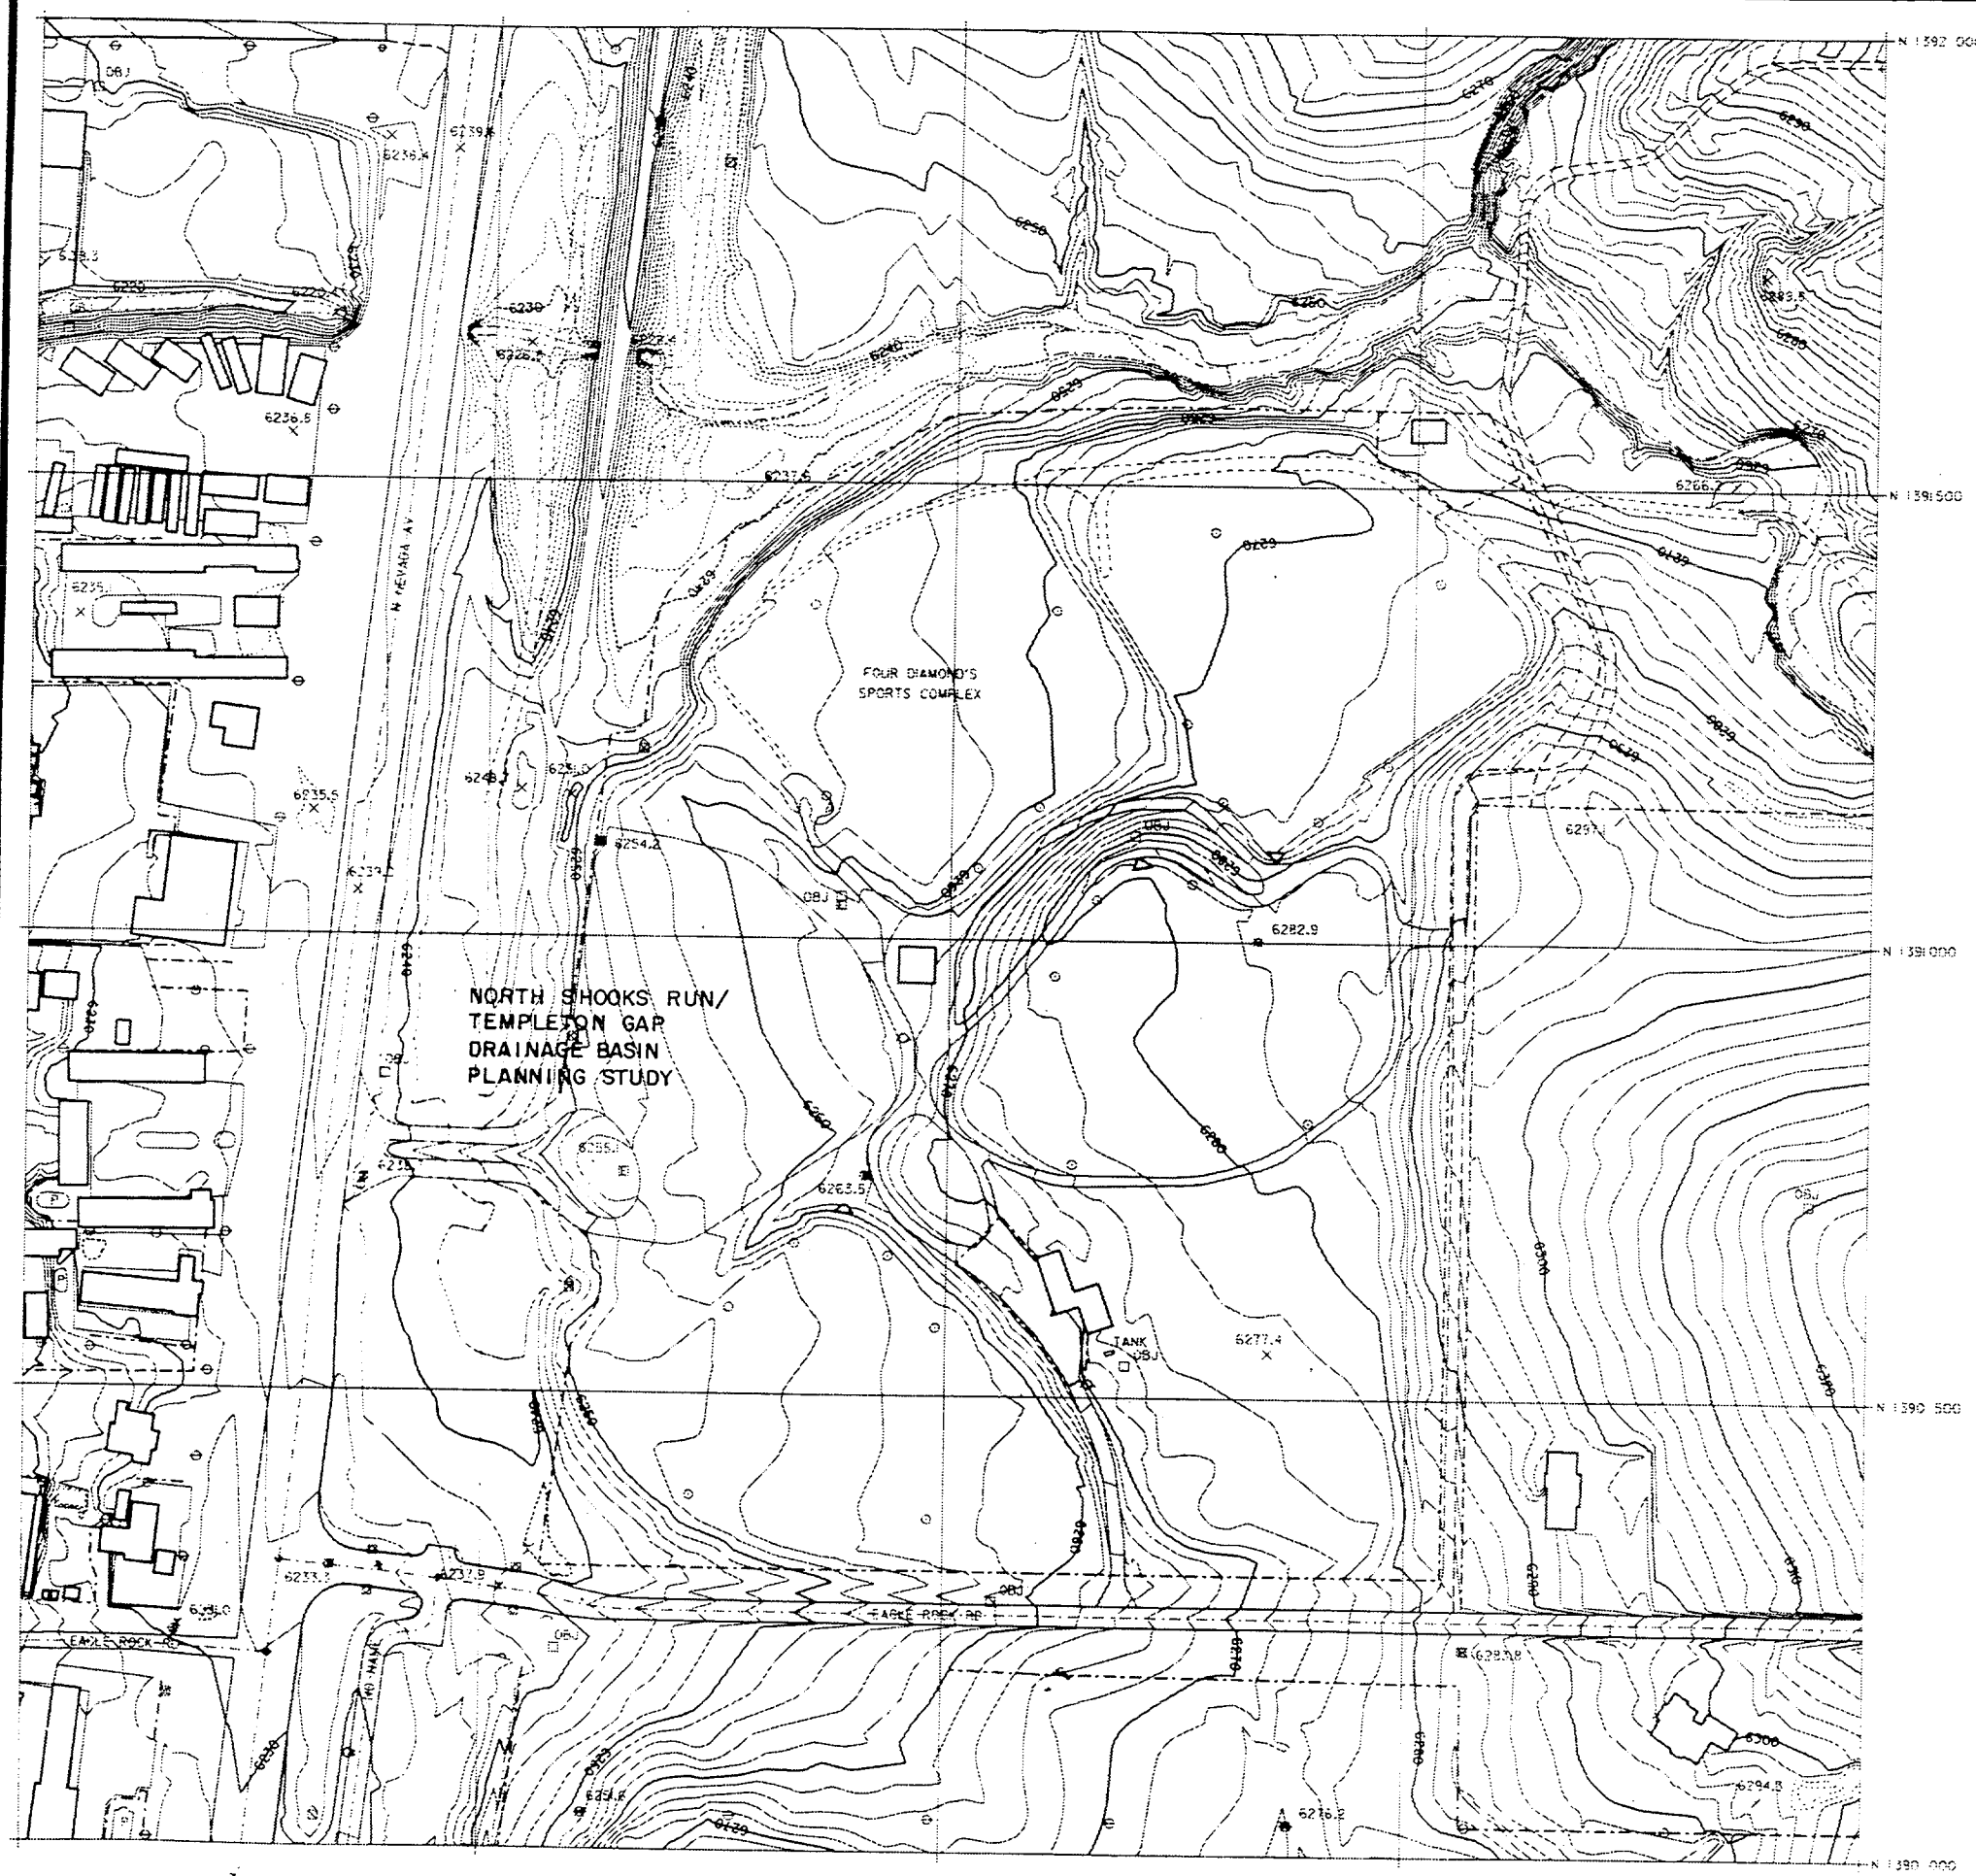

MONUMENT CREEK DRAINAGE BASIN PLANNING STUDY

CITY OF COLORADO SPRINGS
PLANNING AND DEVELOPMENT
DEPARTMENT
ENGINEERING DIVISION

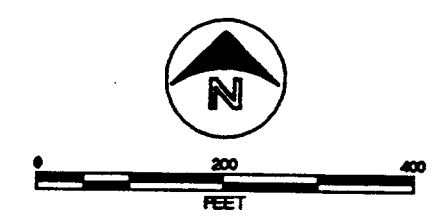

1988 & 1989 F.I.M.S. BASE MAP


KIOWA ENGINEERING INC.
THOMAS & THOMAS
URBAN EDGES INC.

ENGR	DRAFT	CHECK
REVISION	DATE	BY

DRAINAGE FACILITY INVENTORY


JULY 1991

139.0/319.4
MAP 05

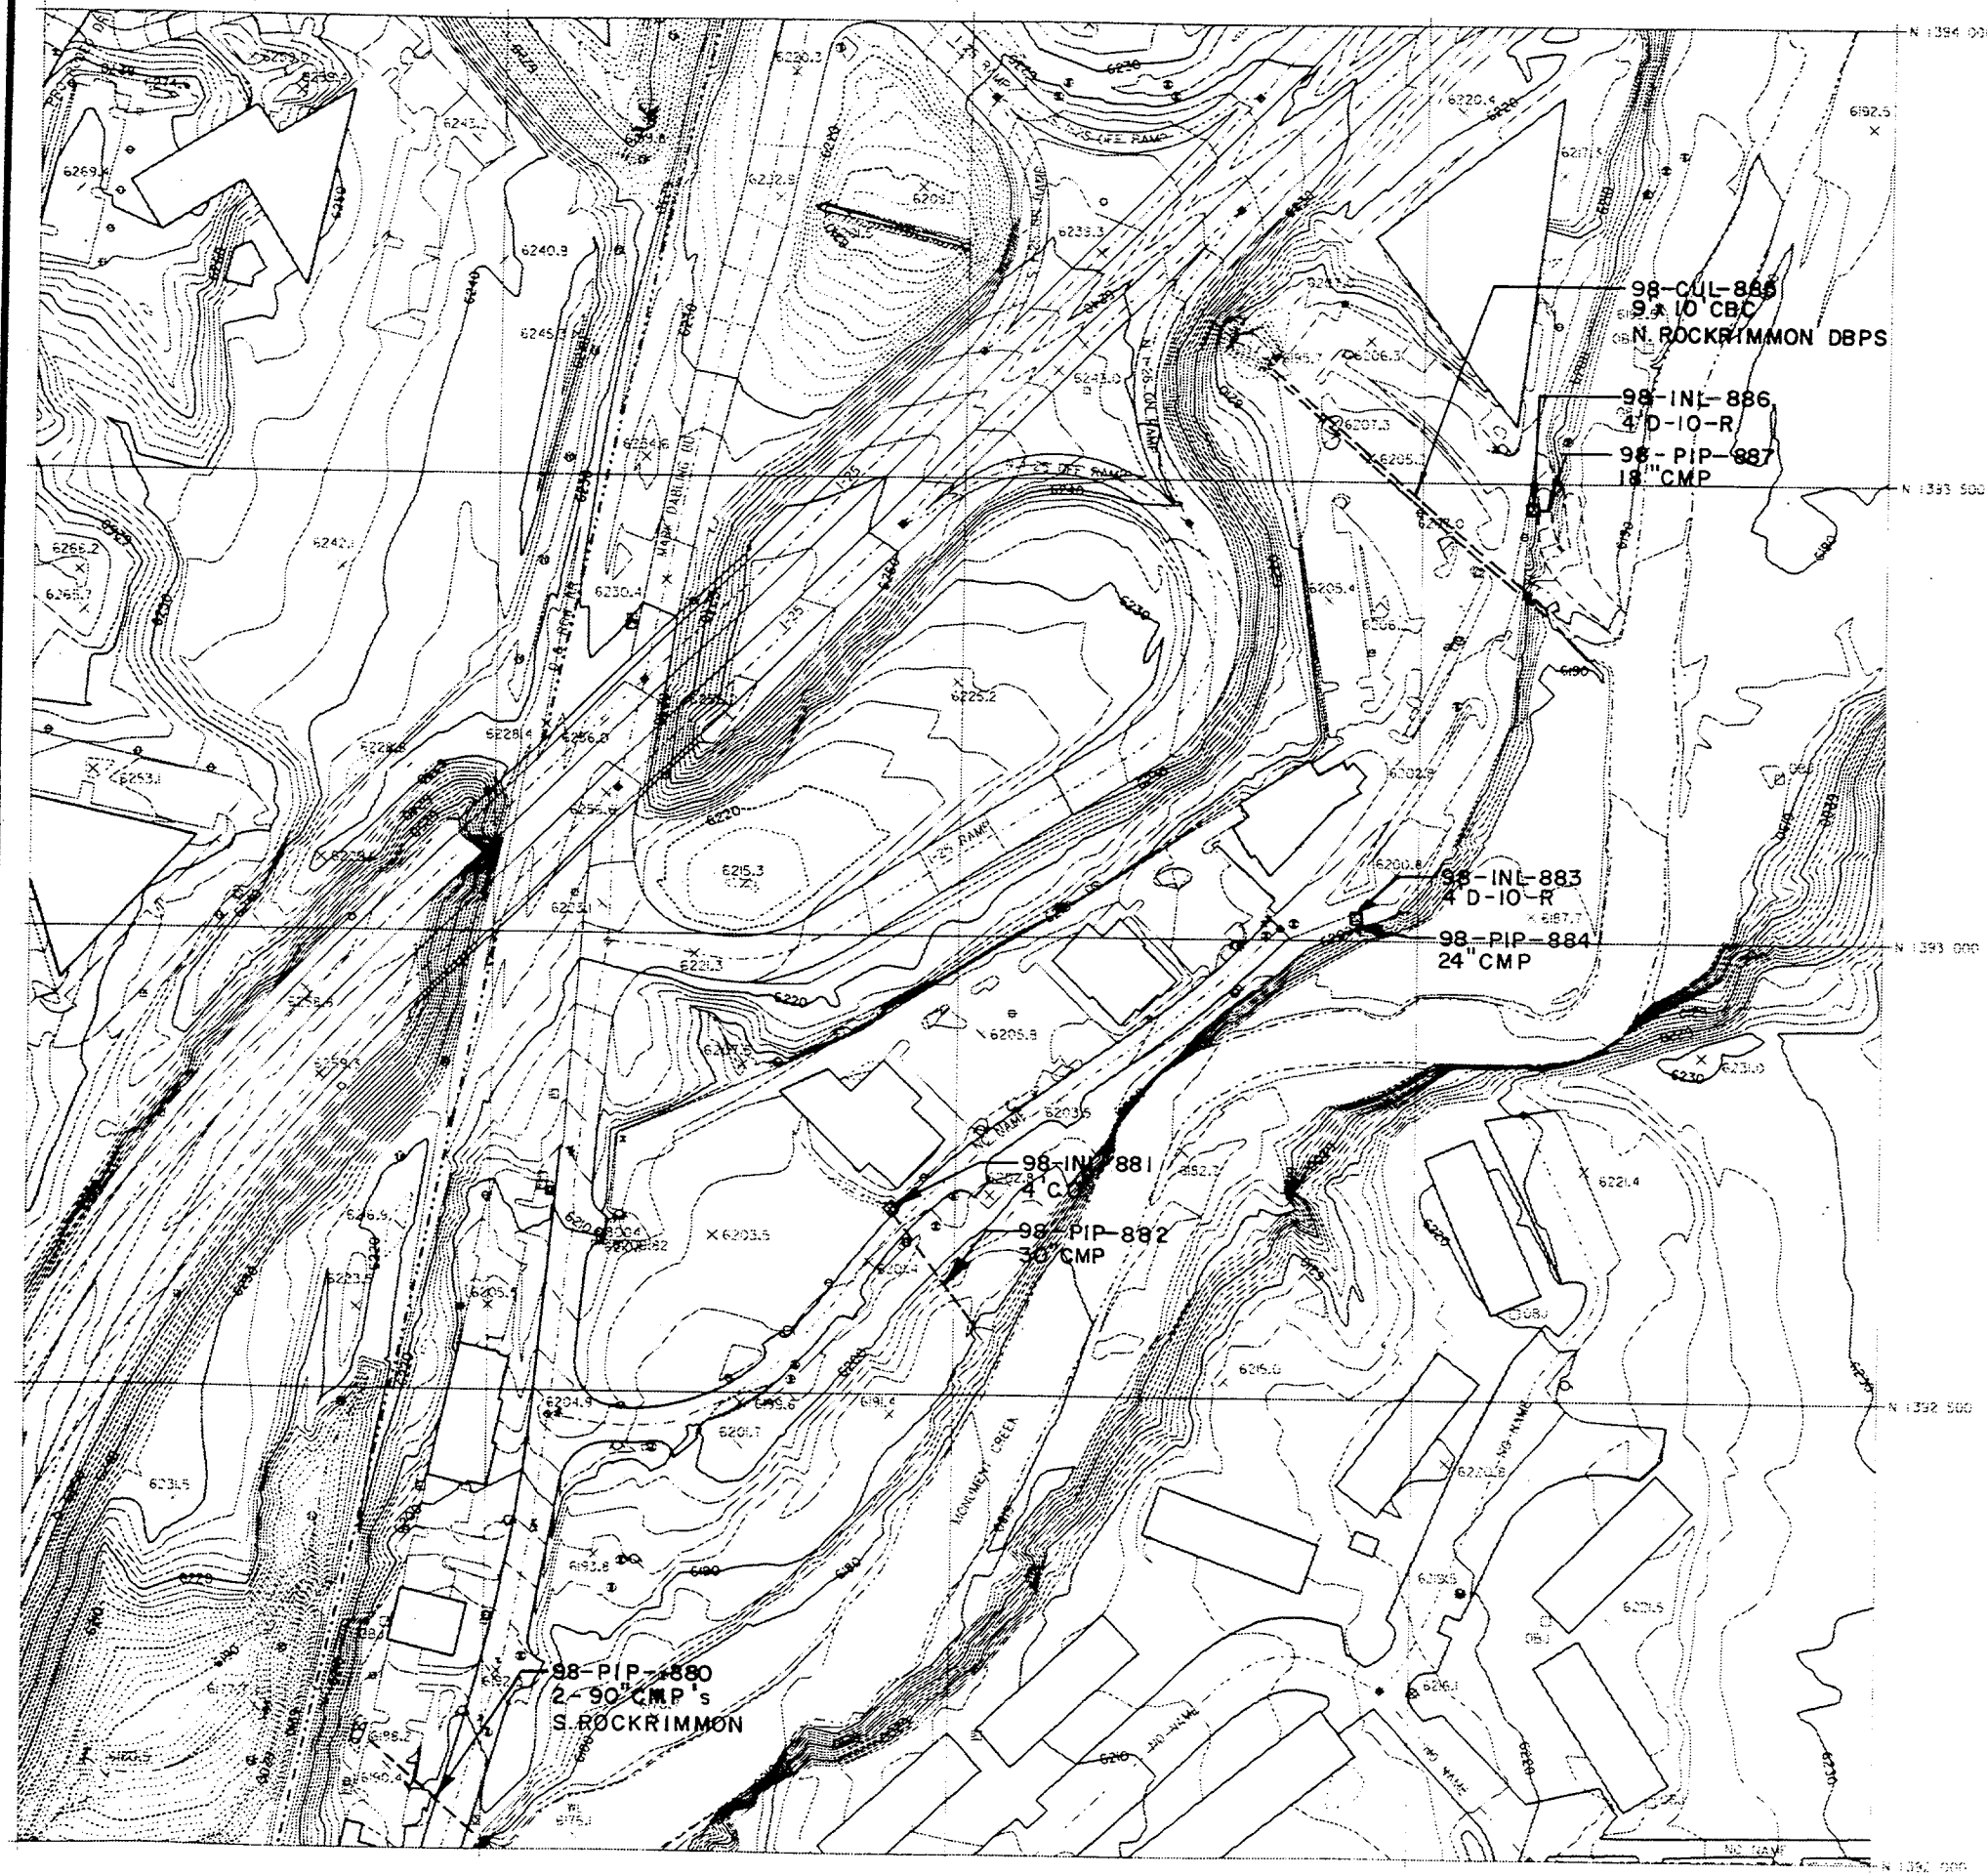

MONUMENT CREEK DRAINAGE BASIN PLANNING STUDY

CITY OF COLORADO SPRINGS
PLANNING AND DEVELOPMENT
DEPARTMENT
ENGINEERING DIVISION

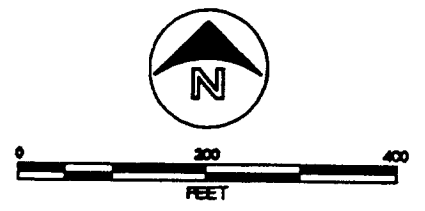

1988 & 1989 F.I.M.S. BASE MAP


KIOWA ENGINEERING INC.
THOMAS & THOMAS
URBAN EDGES INC.

ENGR _____	DRAFT _____	CHECK _____
REVISION	DATE	BY

DRAINAGE FACILITY INVENTORY


JULY 1991

139.2/319.2
MAP P4

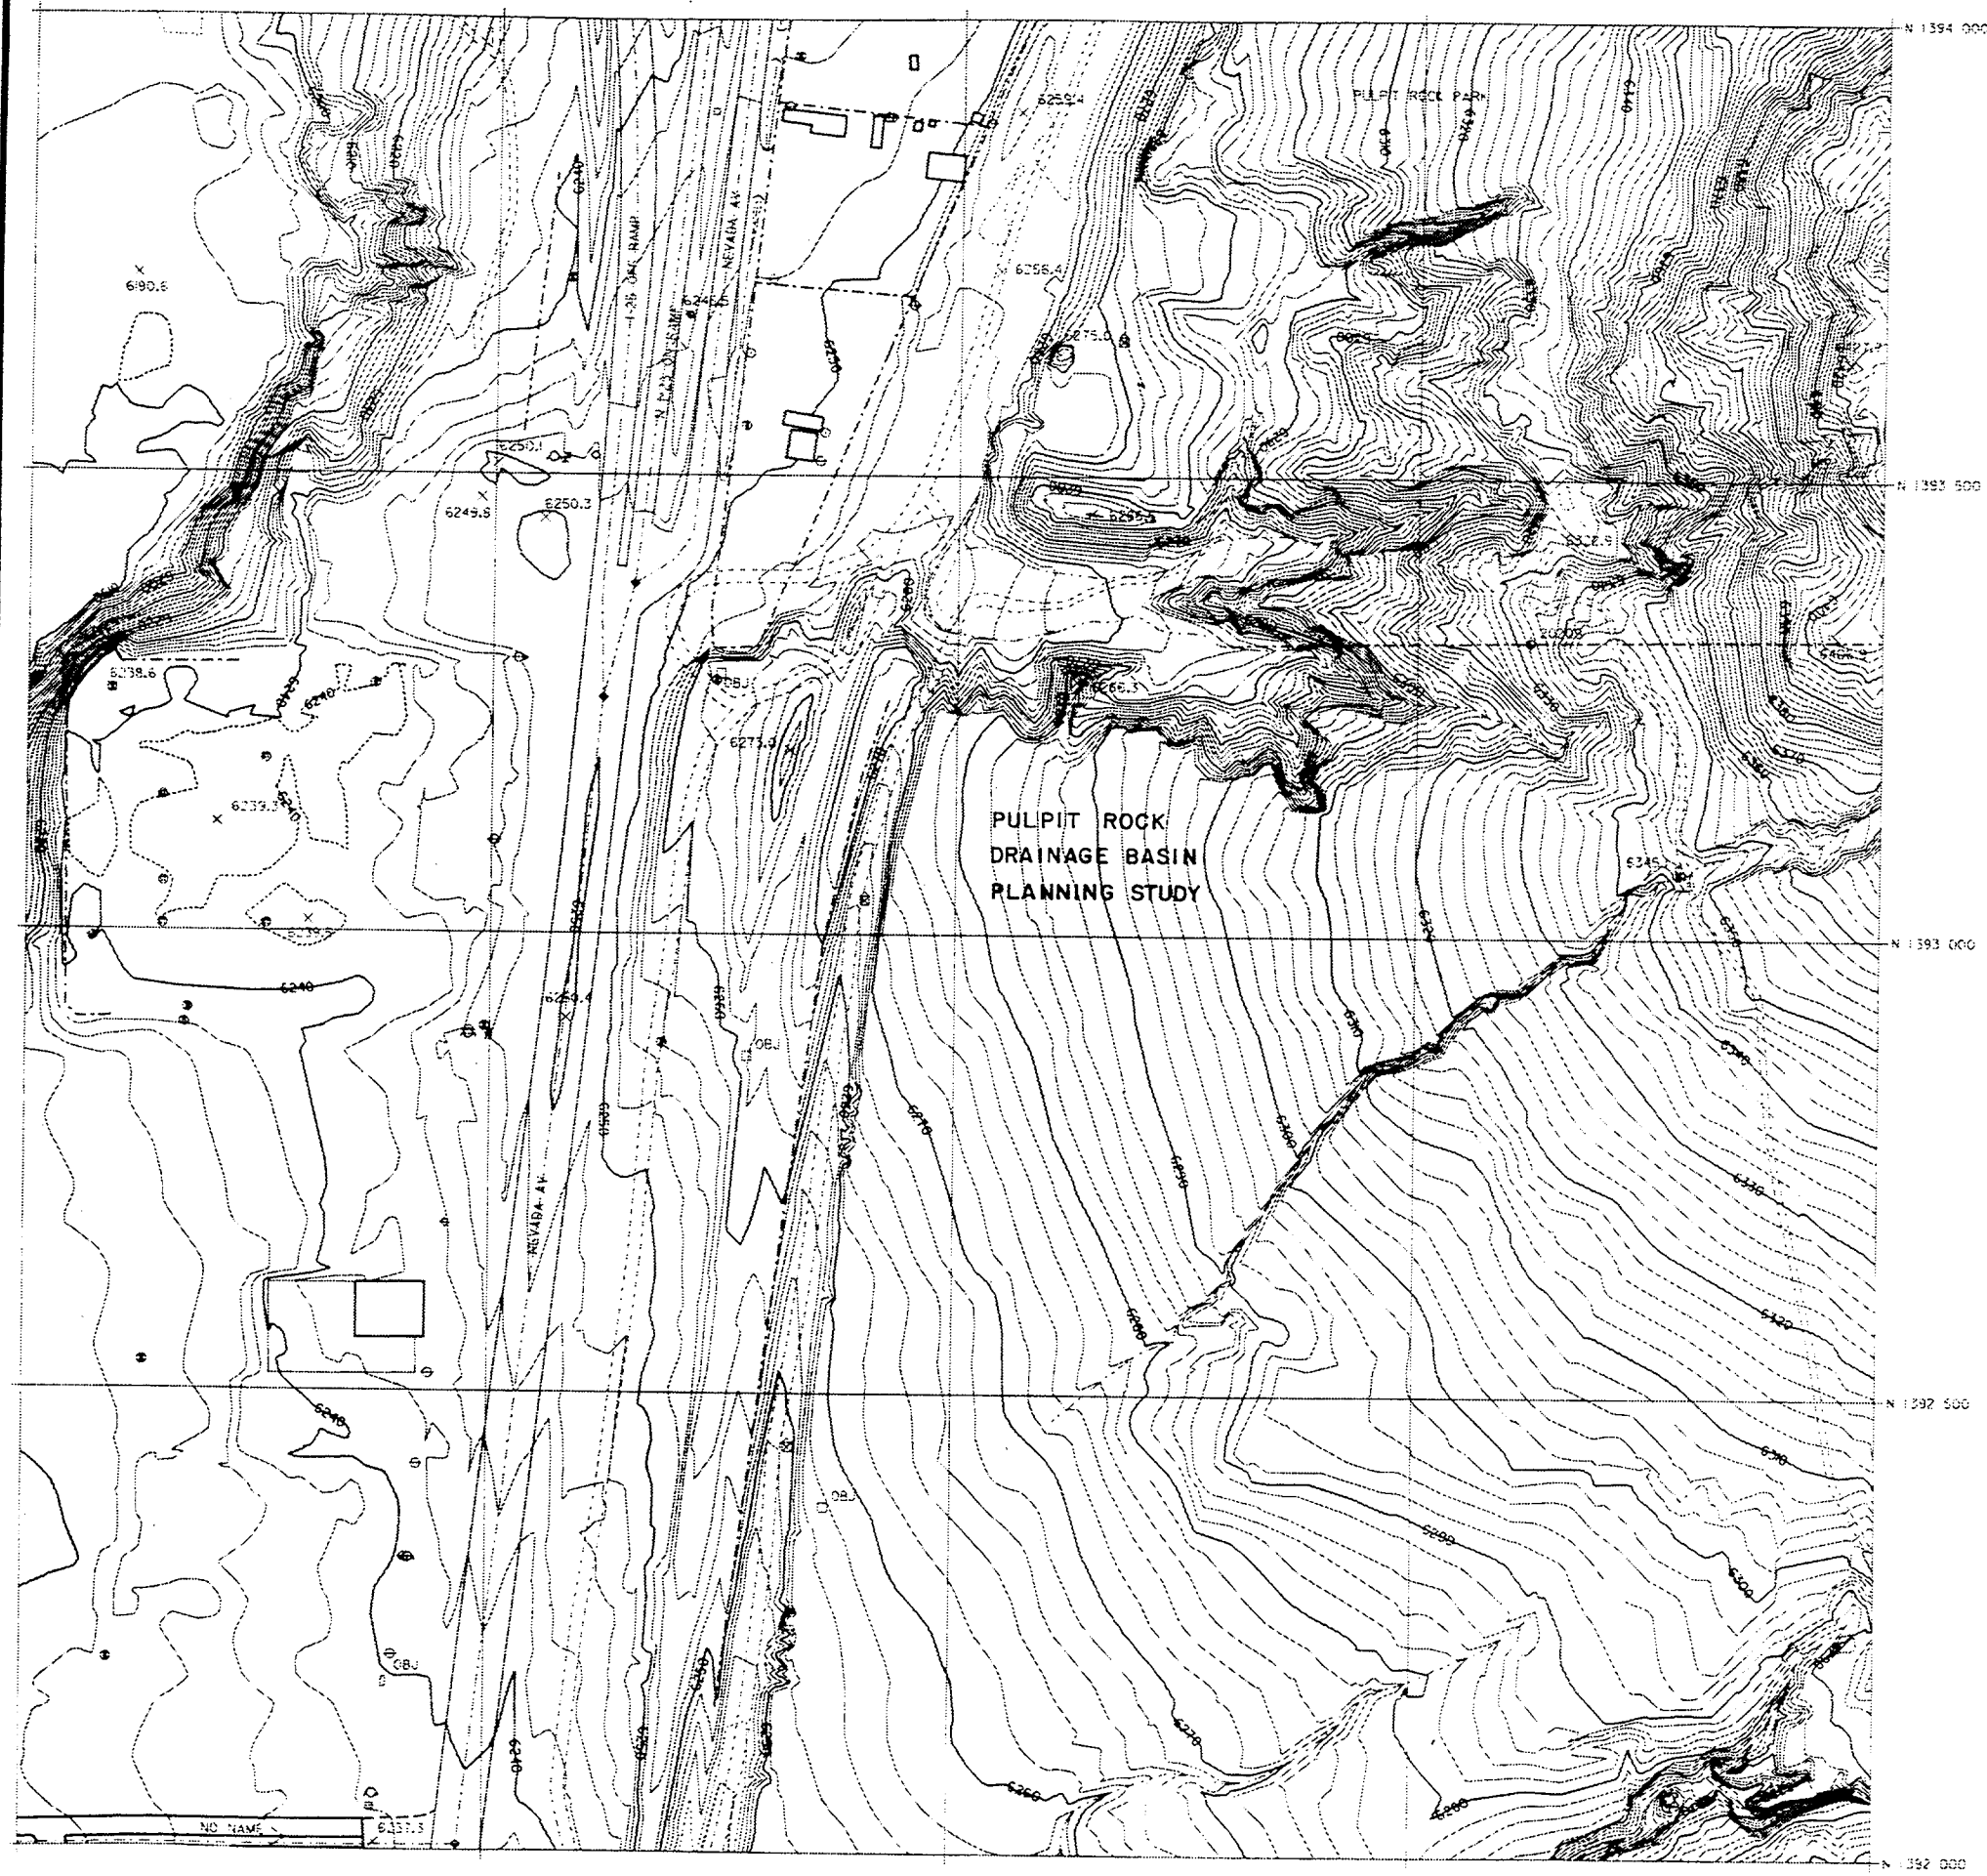

MONUMENT CREEK DRAINAGE BASIN PLANNING STUDY

CITY OF COLORADO SPRINGS
PLANNING AND DEVELOPMENT
DEPARTMENT
ENGINEERING DIVISION

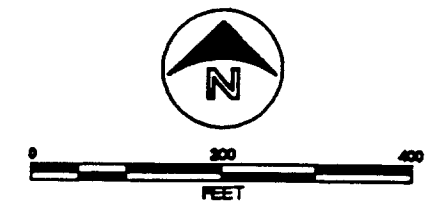

1988 & 1989 F.I.M.S. BASE MAP


KIOWA ENGINEERING INC.
THOMAS & THOMAS
URBAN EDGES INC.

ENGR _____	DRAFT _____	CHECK _____
REVISION	DATE	BY

DRAINAGE FACILITY INVENTORY


JULY 1991

139.2/319.4
MAP P5

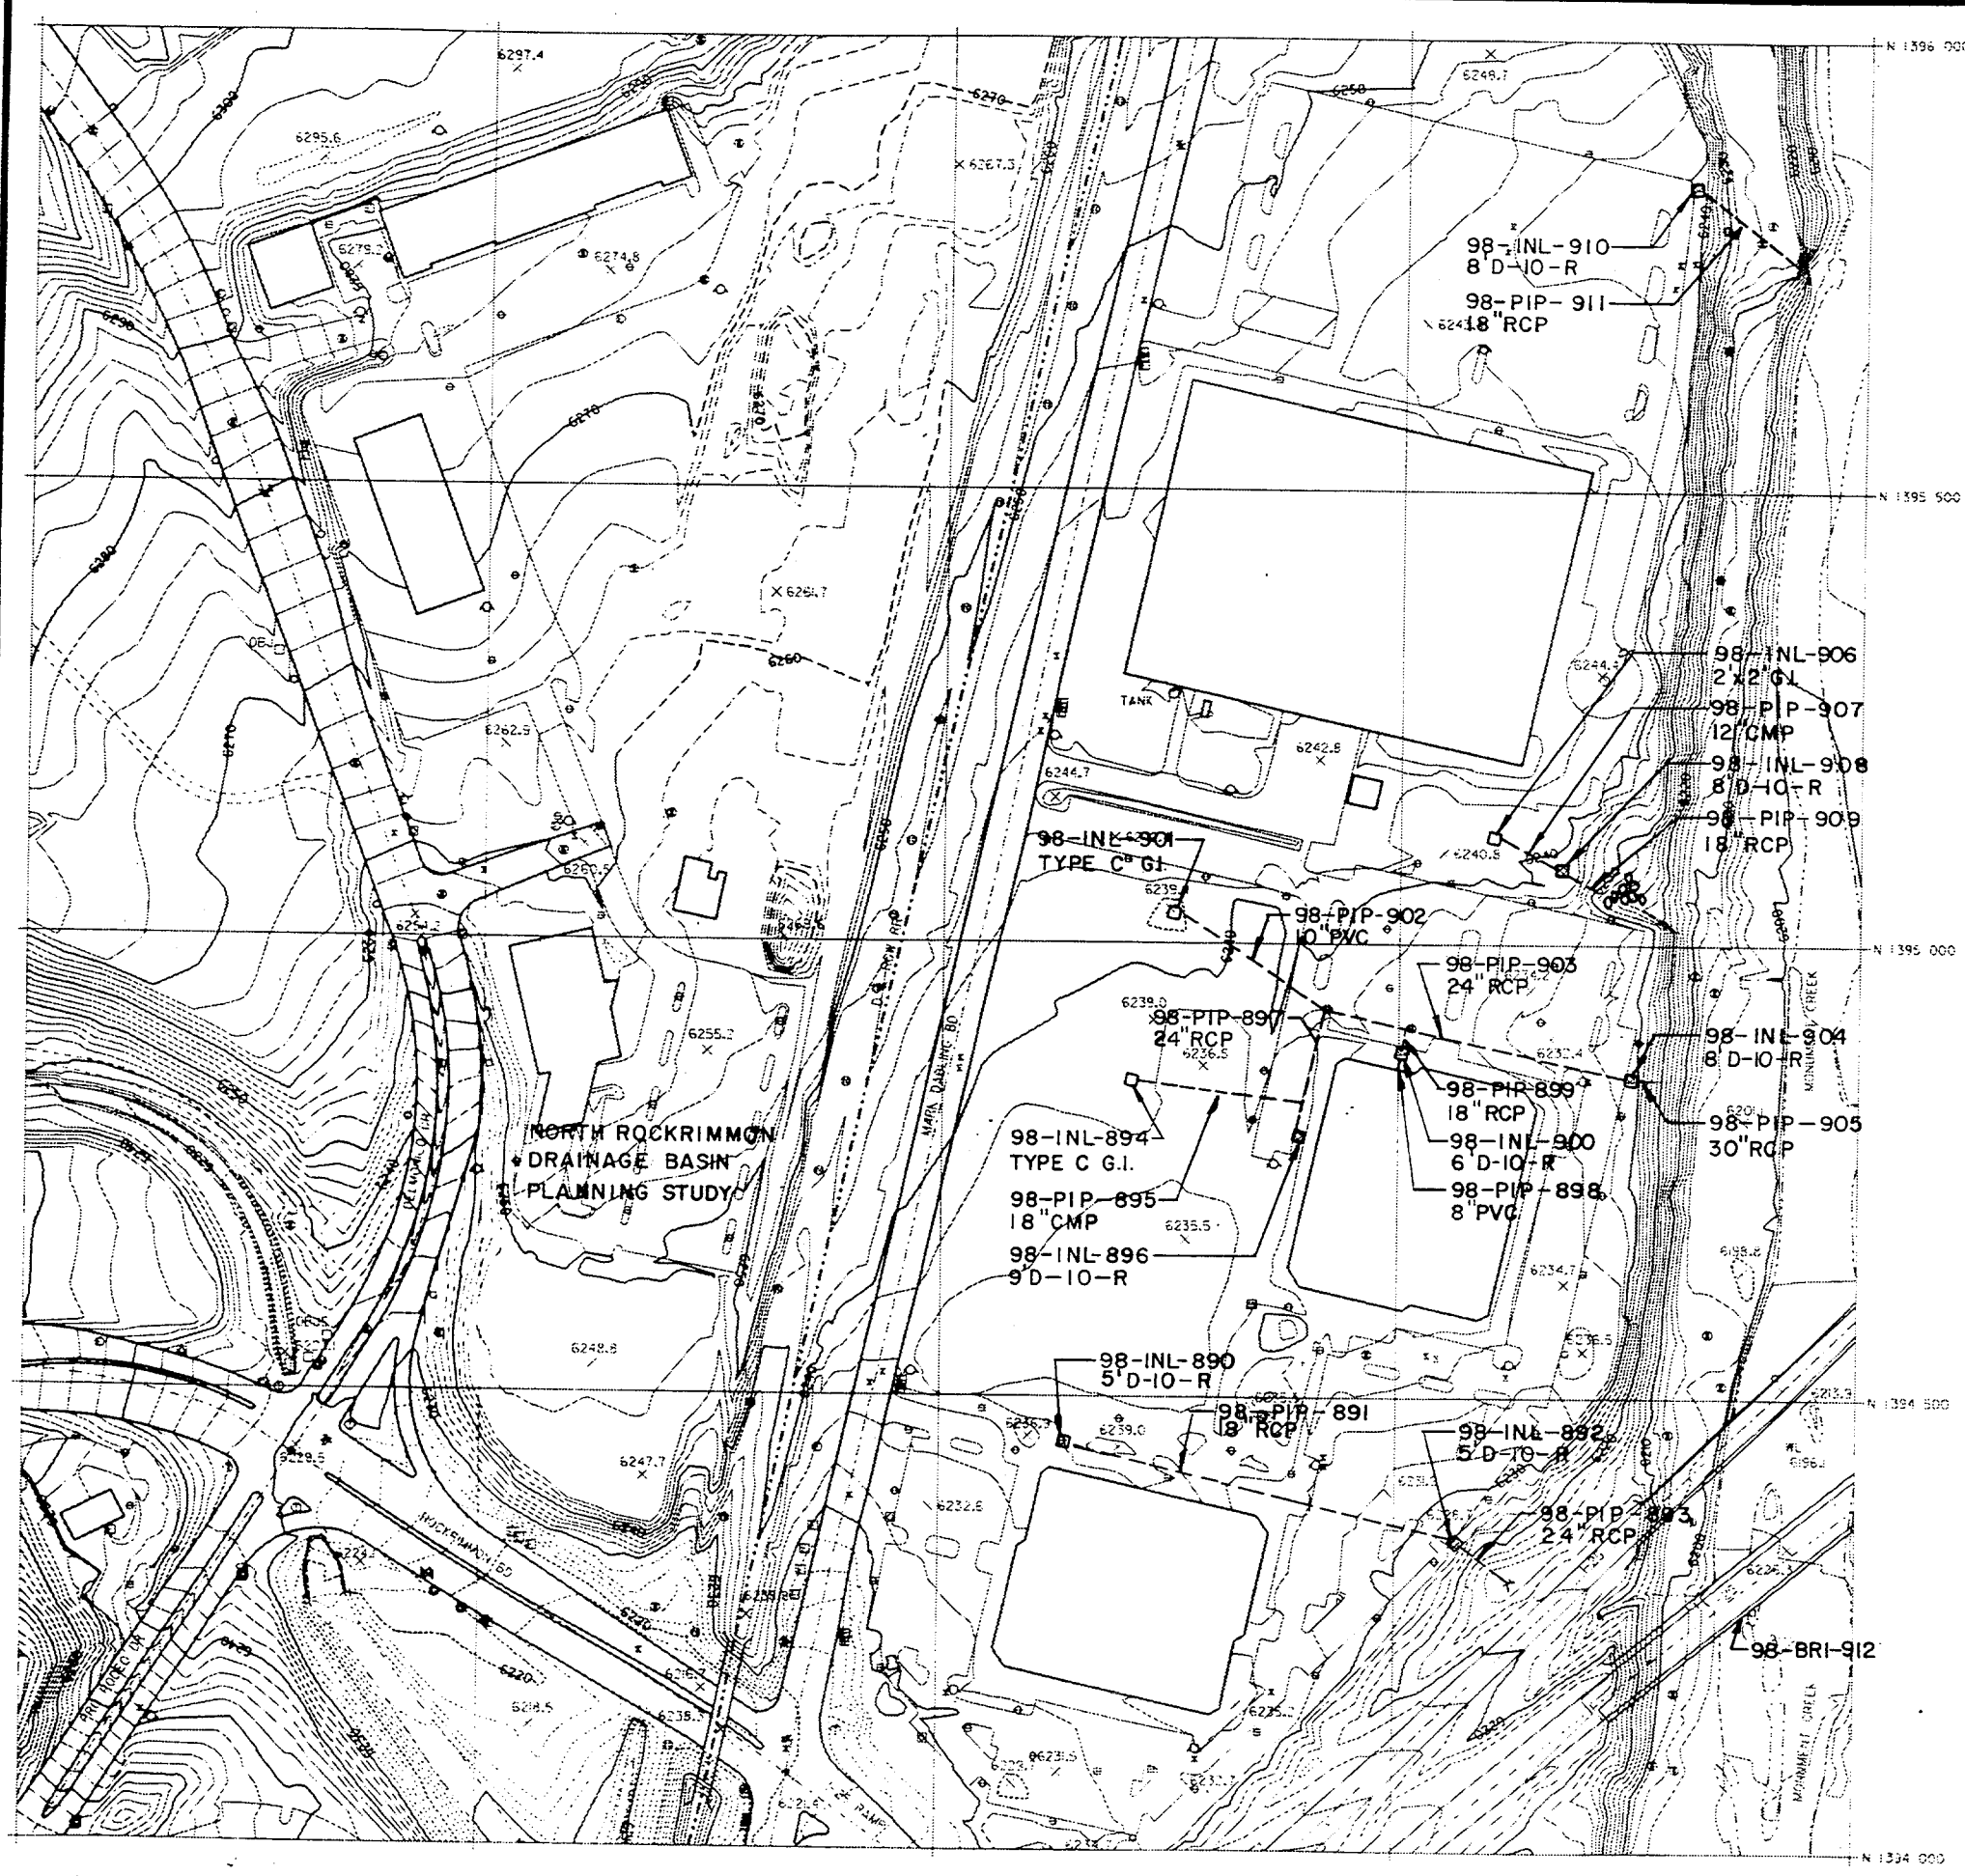

**MONUMENT CREEK
DRAINAGE BASIN
PLANNING STUDY**

**CITY OF COLORADO SPRINGS
PLANNING AND DEVELOPMENT
DEPARTMENT
ENGINEERING DIVISION**

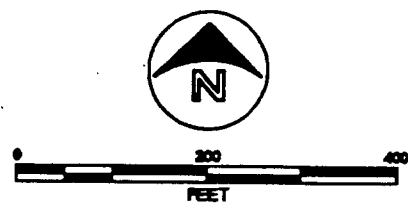


1988 & 1989 F.I.M.S. BASE MAP

**KIOWA ENGINEERING INC.
THOMAS & THOMAS
URBAN EDGES INC.**

ENGR	DRAFT	CHECK
REVISION	DATE	BY


**DRAINAGE FACILITY
INVENTORY**

**JULY 1991
139.4 / 319.2
MAP Q4**

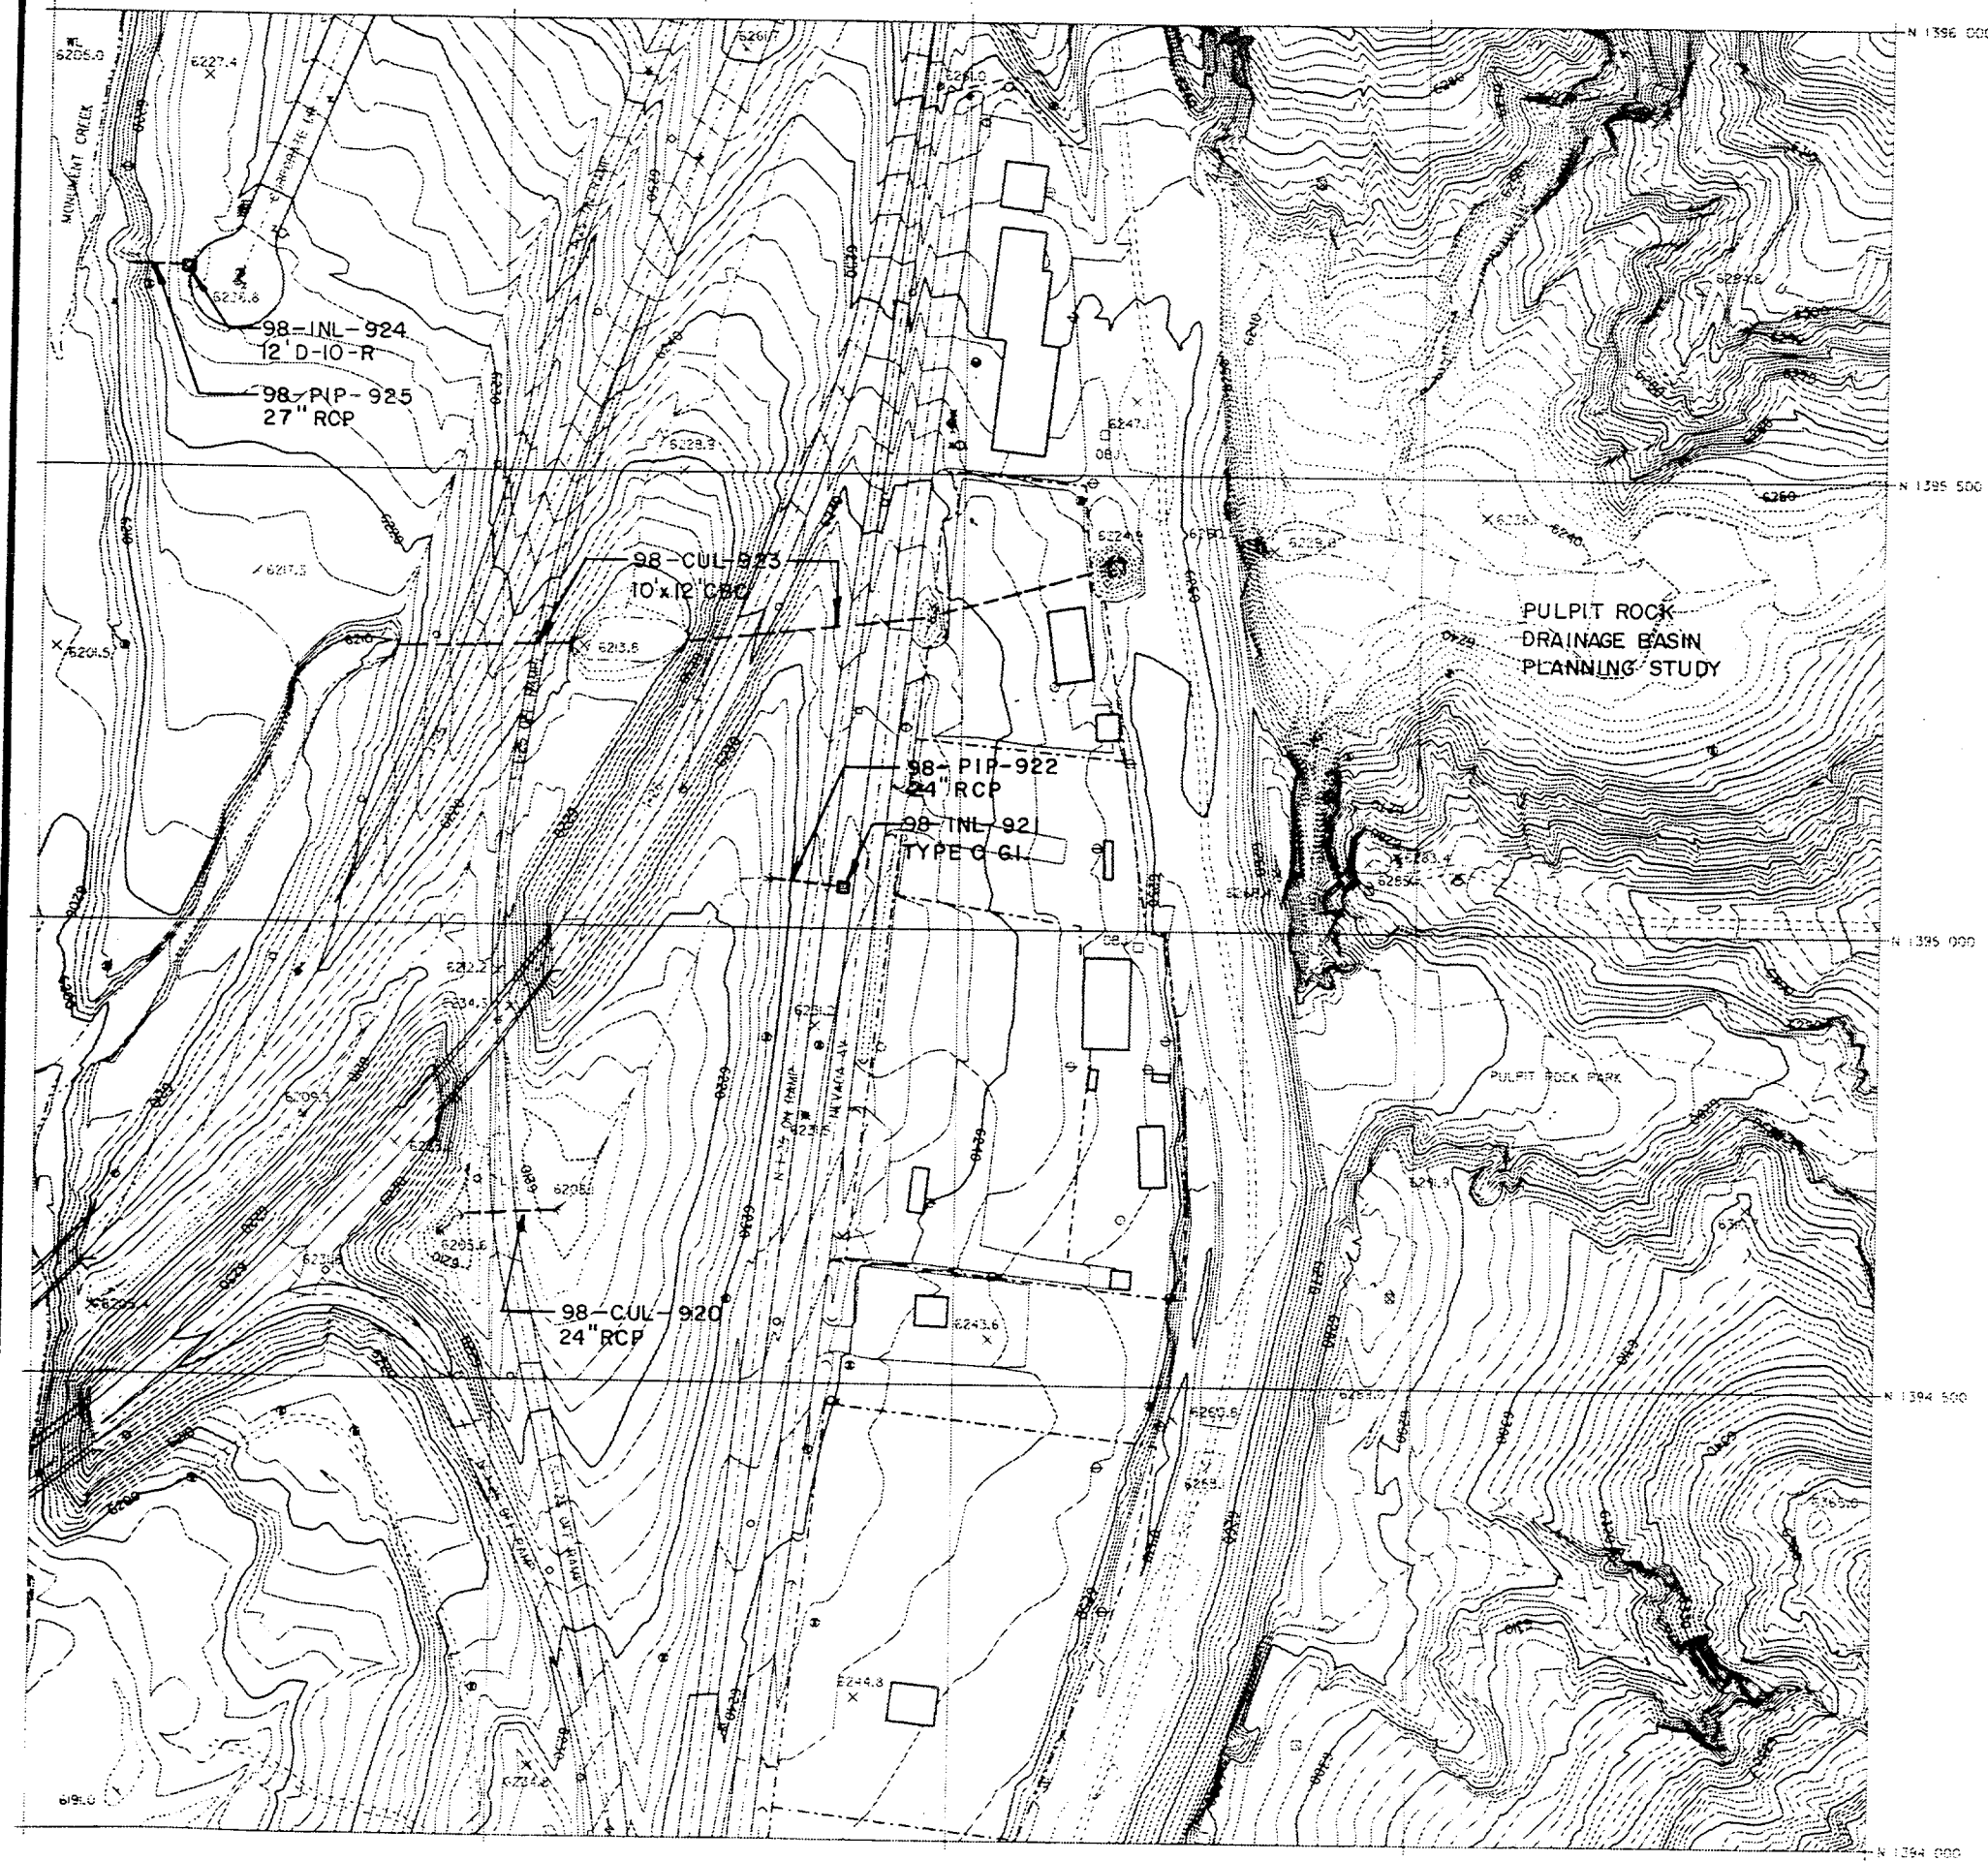

**MONUMENT CREEK
DRAINAGE BASIN
PLANNING STUDY**

**CITY OF COLORADO SPRINGS
PLANNING AND DEVELOPMENT
DEPARTMENT
ENGINEERING DIVISION**

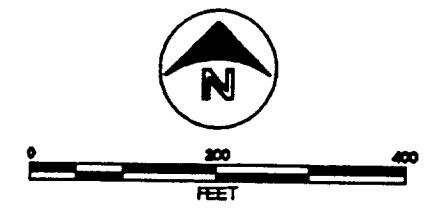

1988 & 1989 F.I.M.S. BASE MAP


 **KIOWA ENGINEERING INC.
THOMAS & THOMAS
URBAN EDGES INC.**

ENGR _____	DRAFT _____	CHECK _____
REVISION	DATE	BY

**DRAINAGE FACILITY
INVENTORY**


JULY 1991

**139.4 / 319.4
MAP Q5**

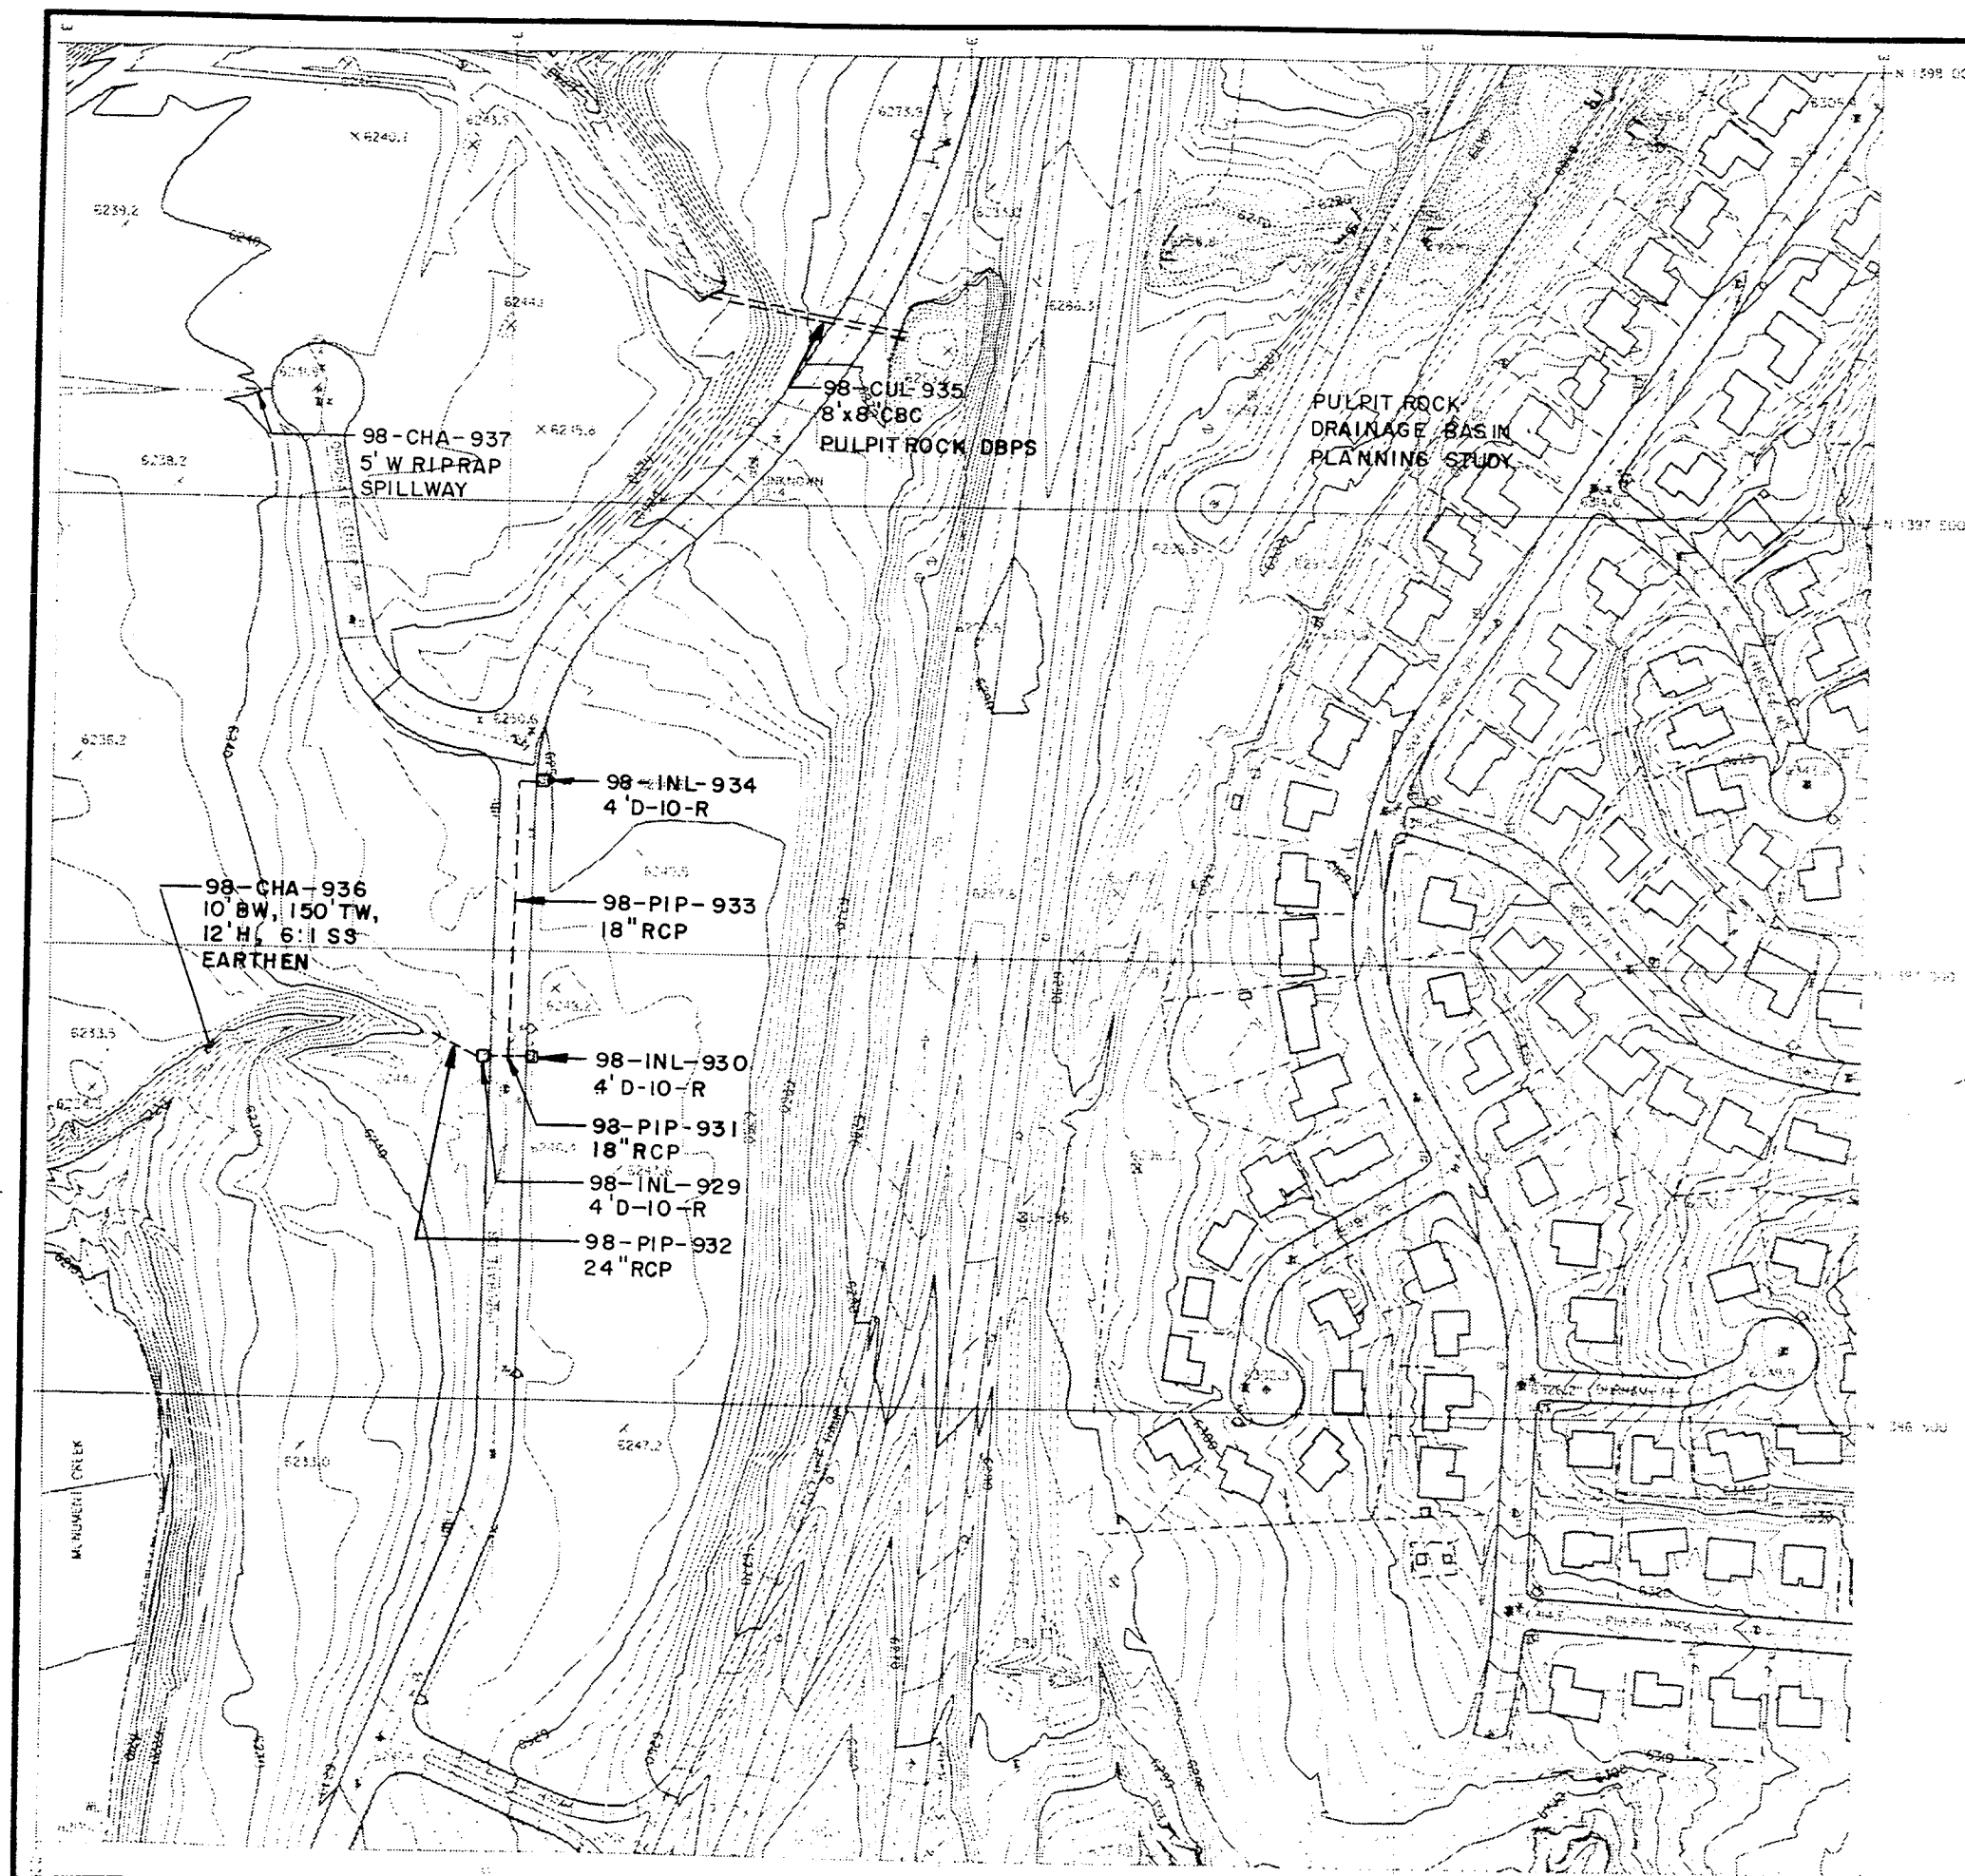

**MONUMENT CREEK
DRAINAGE BASIN
PLANNING STUDY**


**CITY OF COLORADO SPRINGS
PLANNING AND DEVELOPMENT
DEPARTMENT
ENGINEERING DIVISION**

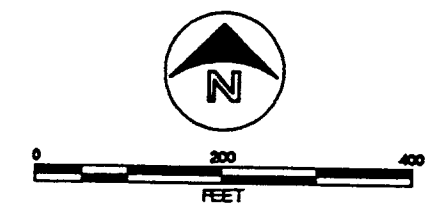

**KIOWA ENGINEERING INC.
THOMAS & THOMAS
URBAN EDGES INC.**


ENGR _____	DRAFT _____	CHECK _____
REVISION	DATE	BY

139.6/319.4
MAP R5

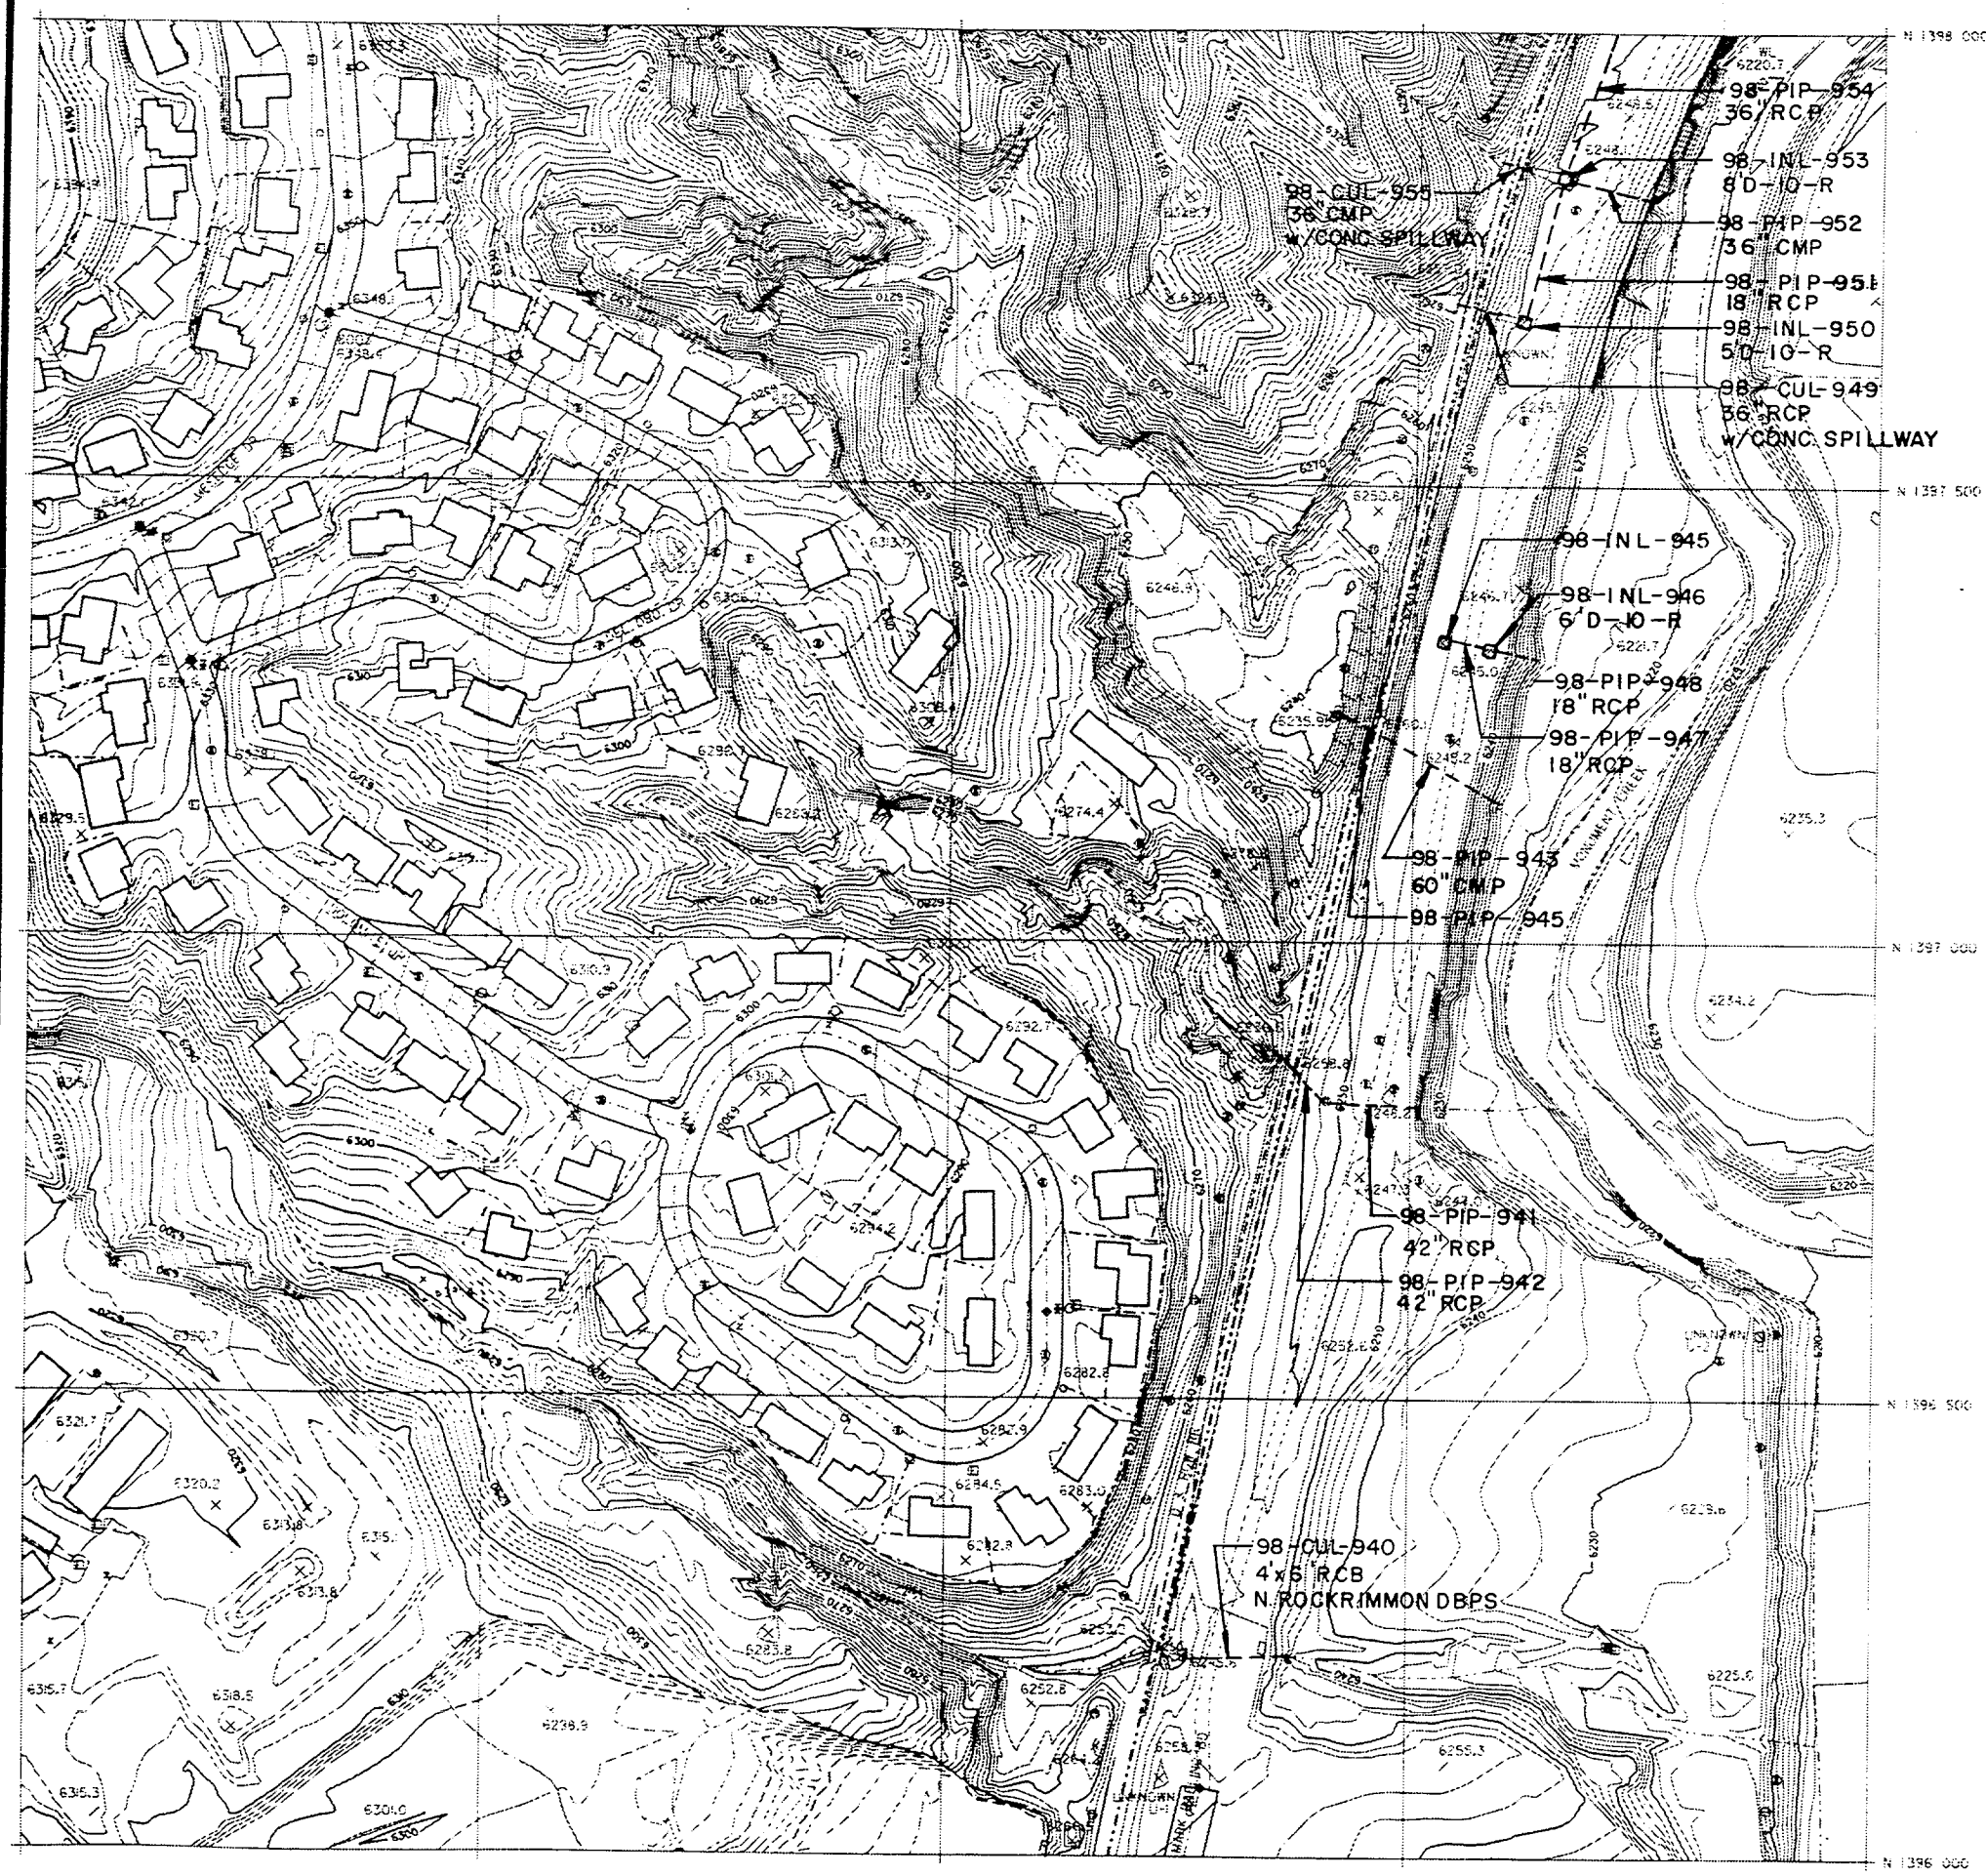

**MONUMENT CREEK
DRAINAGE BASIN
PLANNING STUDY**

**CITY OF COLORADO SPRINGS
PLANNING AND DEVELOPMENT
DEPARTMENT
ENGINEERING DIVISION**

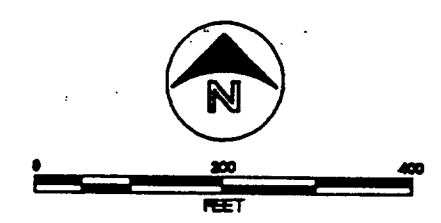

1988 & 1989 F.I.M.S. BASE MAP

 **KIOWA ENGINEERING INC.
THOMAS & THOMAS
URBAN EDGES INC.**

ENGR _____	DRAFT _____	CHECK _____
REVISION	DATE	BY

**DRAINAGE FACILITY
INVENTORY**


JULY 1991

**139.6/319.2
MAP R4**



MONUMENT CREEK DRAINAGE BASIN PLANNING STUDY

CITY OF COLORADO SPRINGS
PLANNING AND DEVELOPMENT
DEPARTMENT
ENGINEERING DIVISION

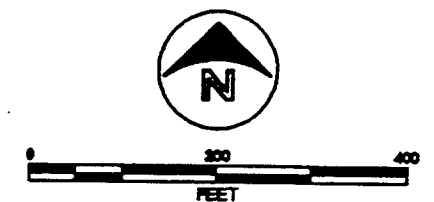

1988 & 1989 F.I.M.S. BASE MAP


KIOWA ENGINEERING INC.
THOMAS & THOMAS
URBAN EDGES INC.

ENGR _____	DRAFT _____	CHECK _____
REVISION	DATE	BY

DRAINAGE FACILITY INVENTORY


JULY 1991

139.8/319.2
MAP S4

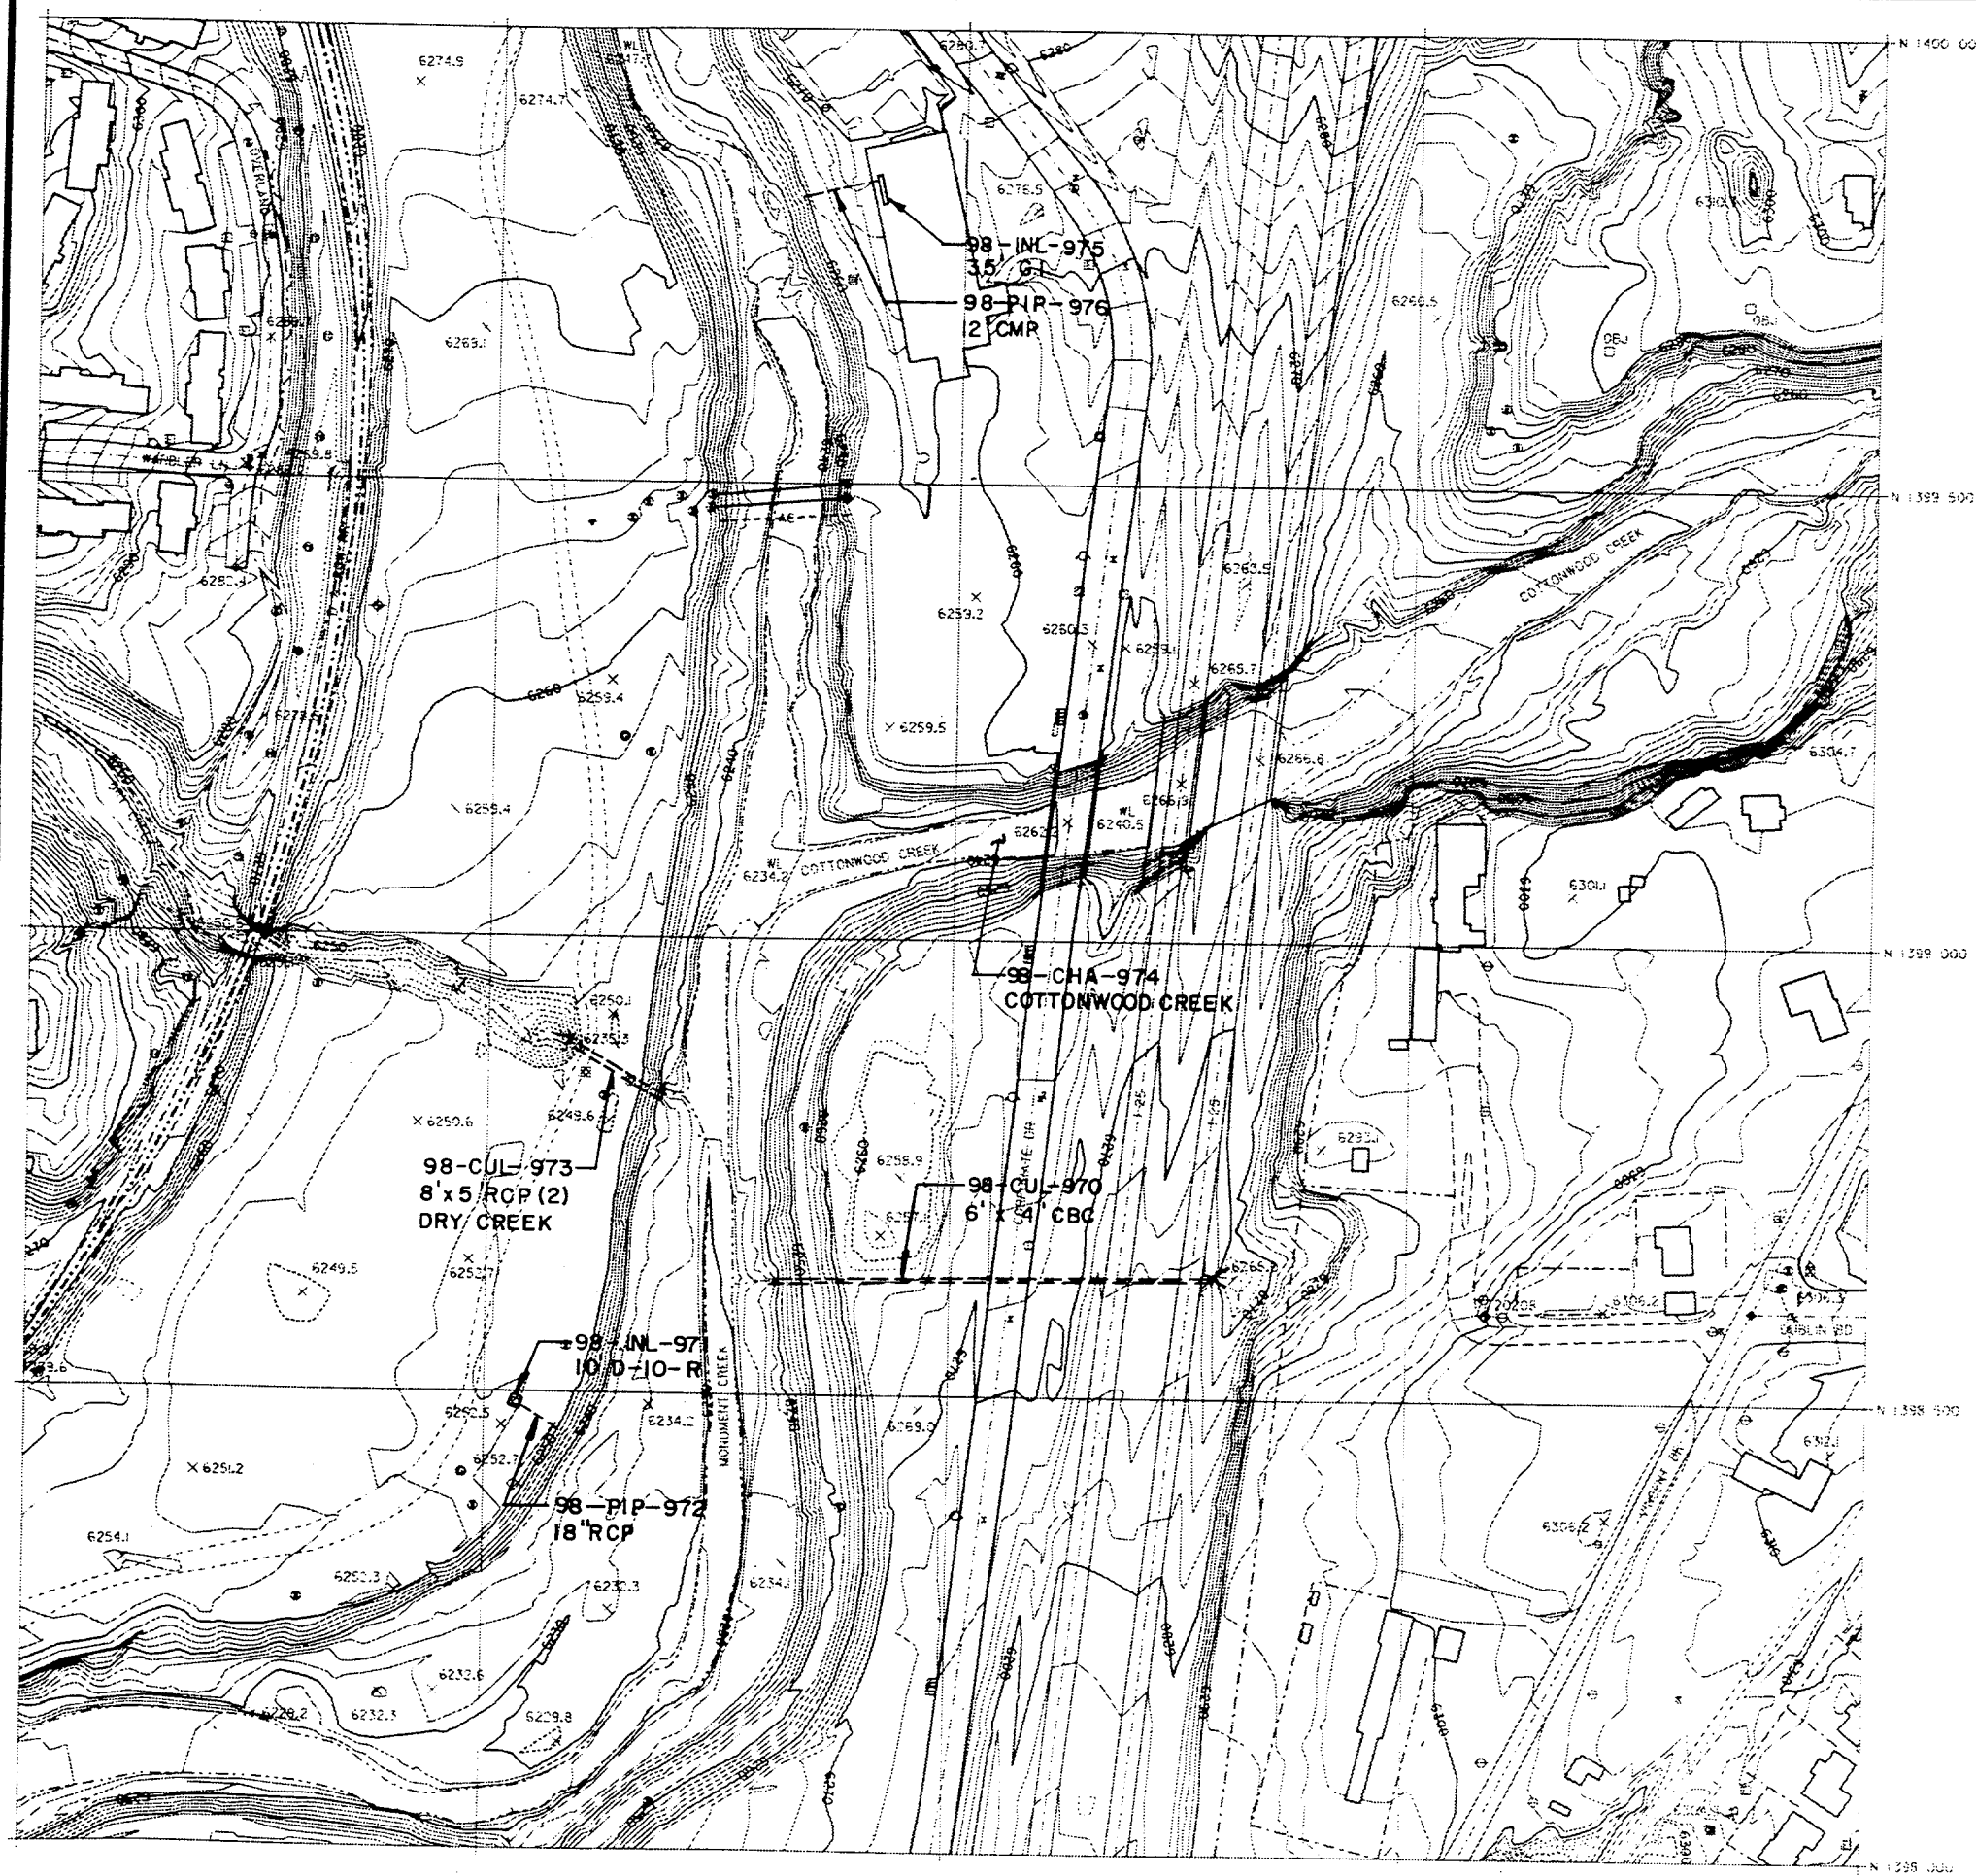

MONUMENT CREEK DRAINAGE BASIN PLANNING STUDY

**CITY OF COLORADO SPRINGS
PLANNING AND DEVELOPMENT
DEPARTMENT
ENGINEERING DIVISION**

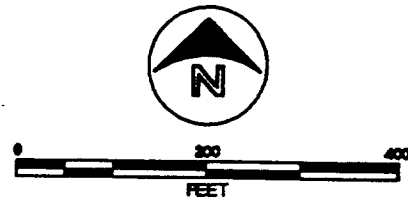

1988 & 1989 F.I.M.S. BASE MAP

**KIOWA ENGINEERING INC.
THOMAS & THOMAS
URBAN EDGES INC.**

ENGR _____	DRAFT _____	CHECK _____
REVISION	DATE	BY

DRAINAGE FACILITY INVENTORY


JULY 1991

**139.8/ 319.4
MAP S5**



MONUMENT CREEK DRAINAGE BASIN PLANNING STUDY

CITY OF COLORADO SPRINGS
PLANNING AND DEVELOPMENT
DEPARTMENT
ENGINEERING DIVISION

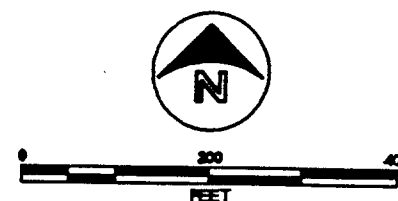

1988 & 1989 F.I.M.S. BASE MAP



KIOWA ENGINEERING INC.
THOMAS & THOMAS
URBAN EDGES INC.


ENGR _____	DRAFT _____	CHECK _____
REVISION	DATE	BY

DRAINAGE FACILITY
INVENTORY

JULY 1991

140.0/ 319.2
MAP T4

CITY OF COLORADO SPRINGS
PLANNING AND DEVELOPMENT
DEPARTMENT
ENGINEERING DIVISION

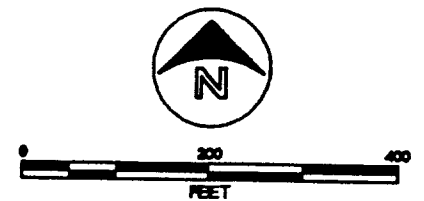



KIOWA ENGINEERING INC.
 THOMAS & THOMAS
 URBAN EDGES INC.

[illegible]

JULY 1991


140.0/319.4
MAP T5

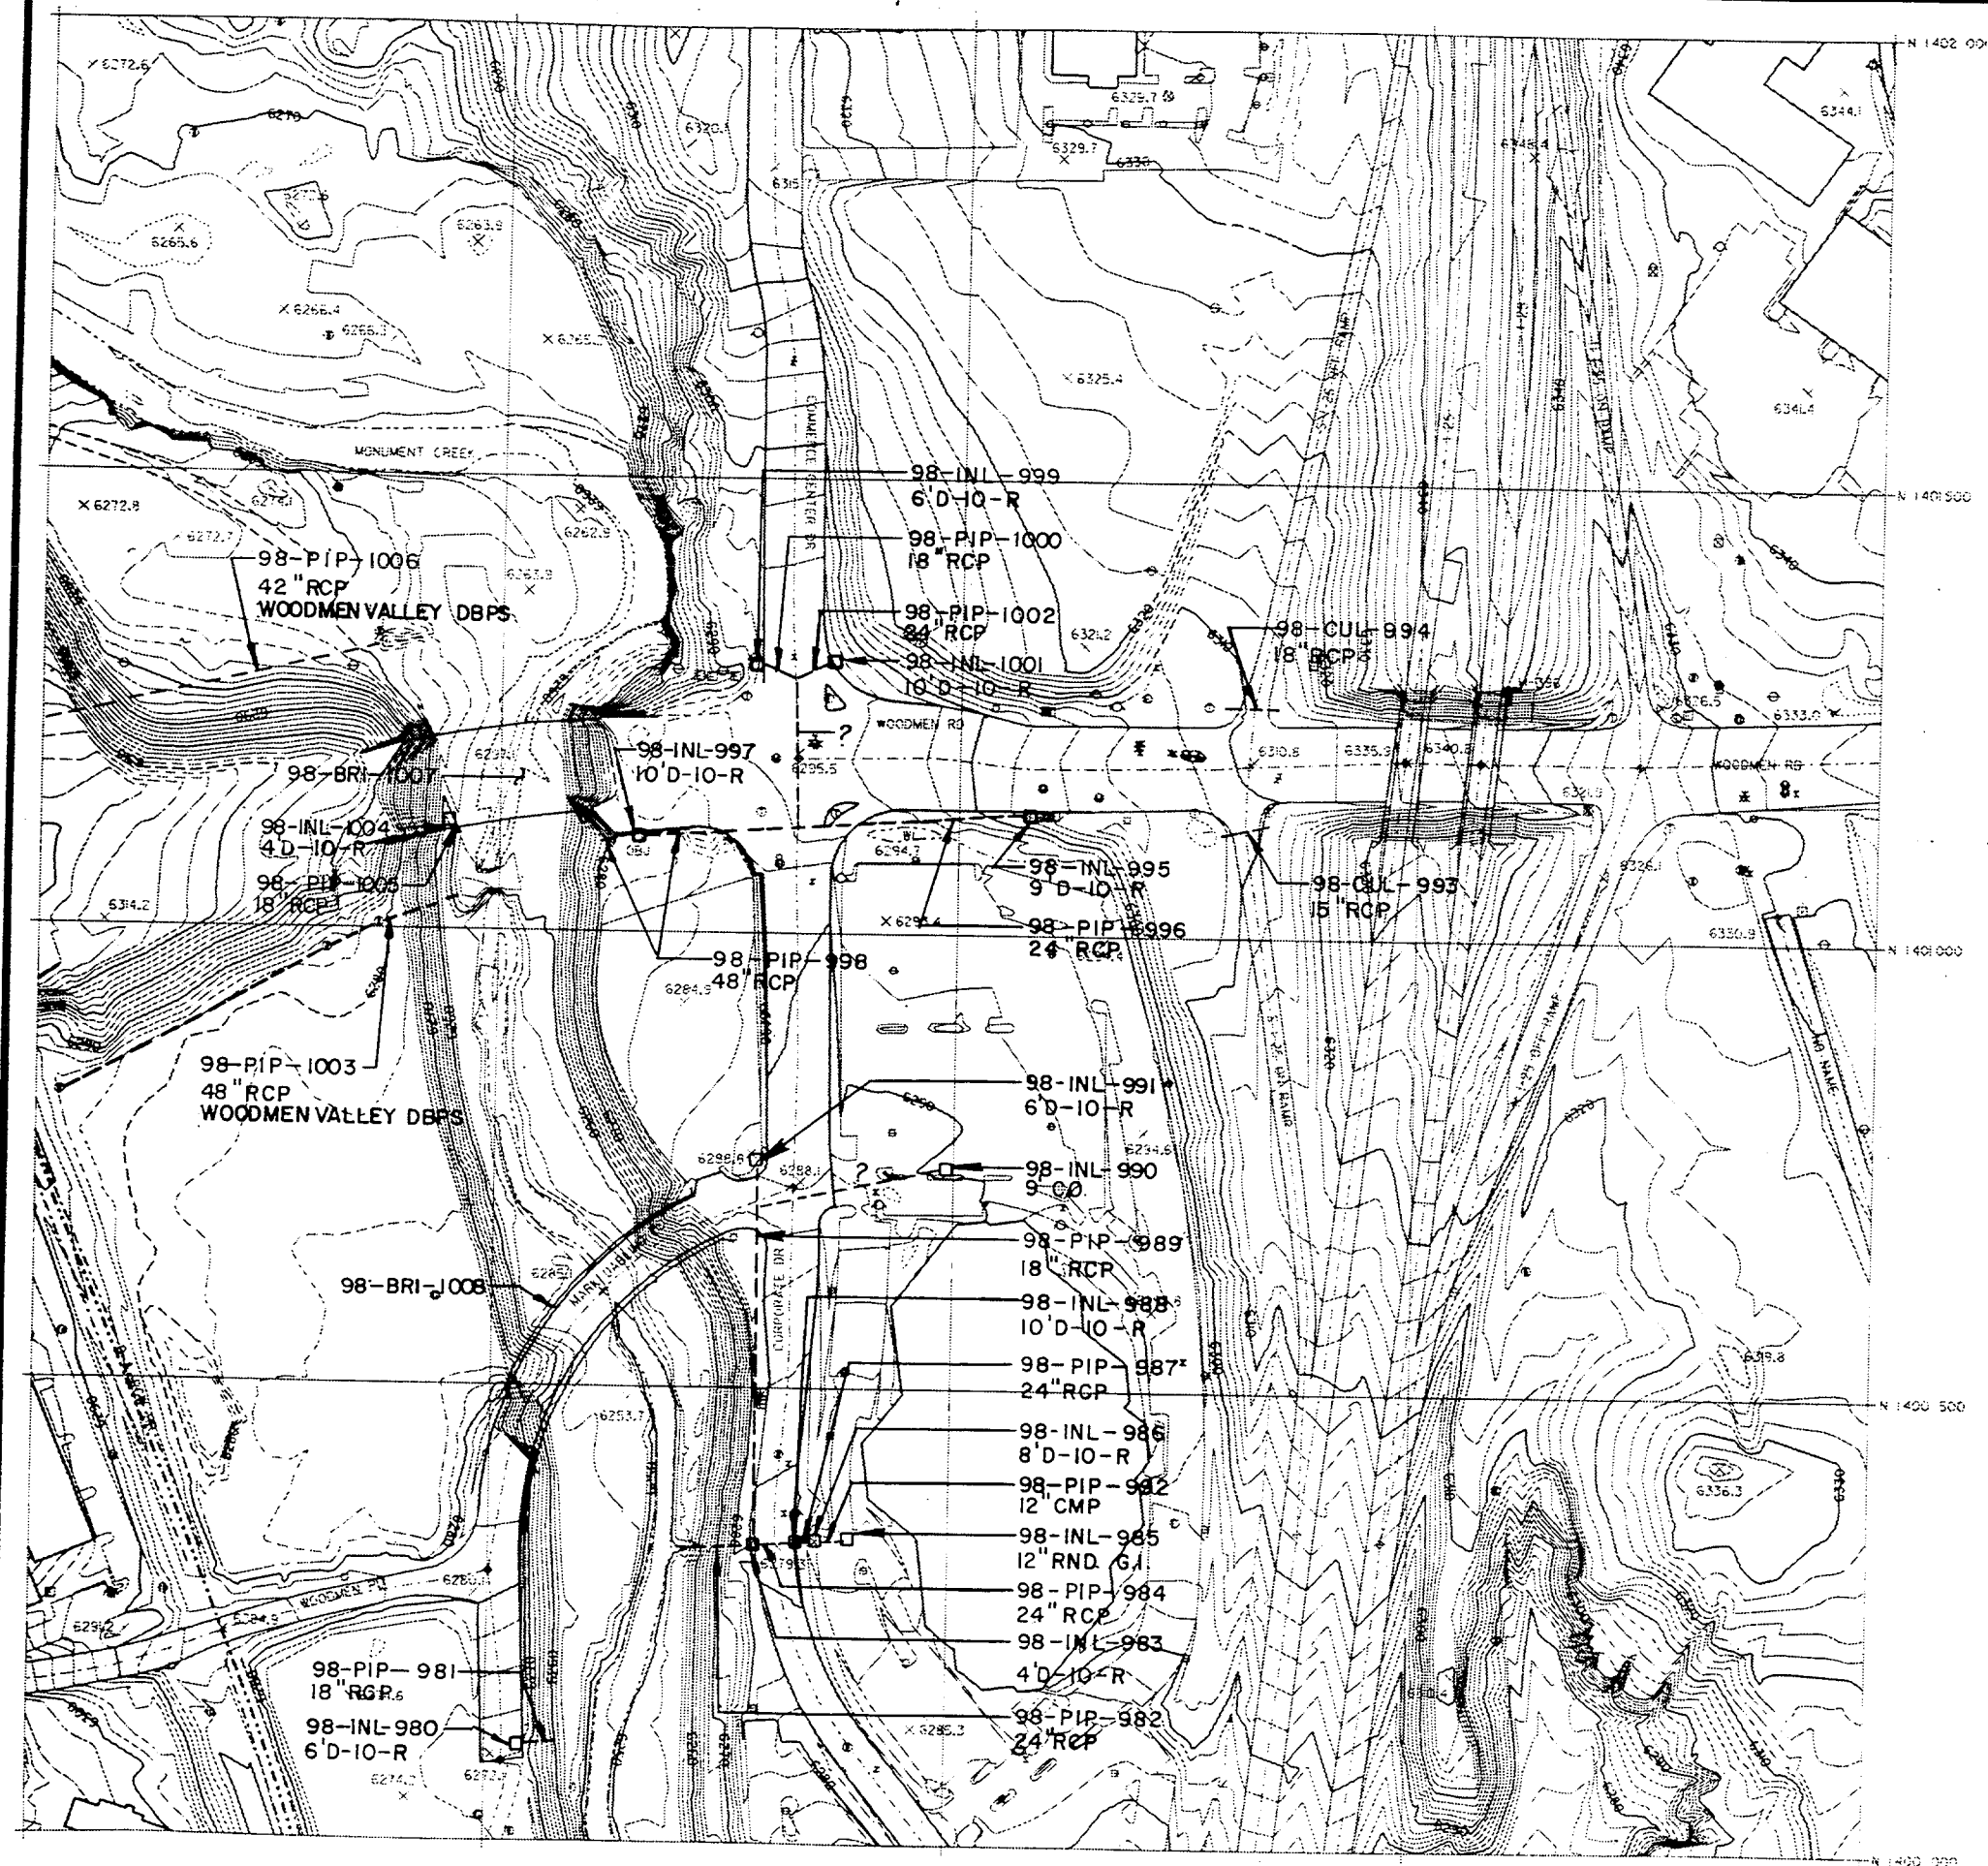

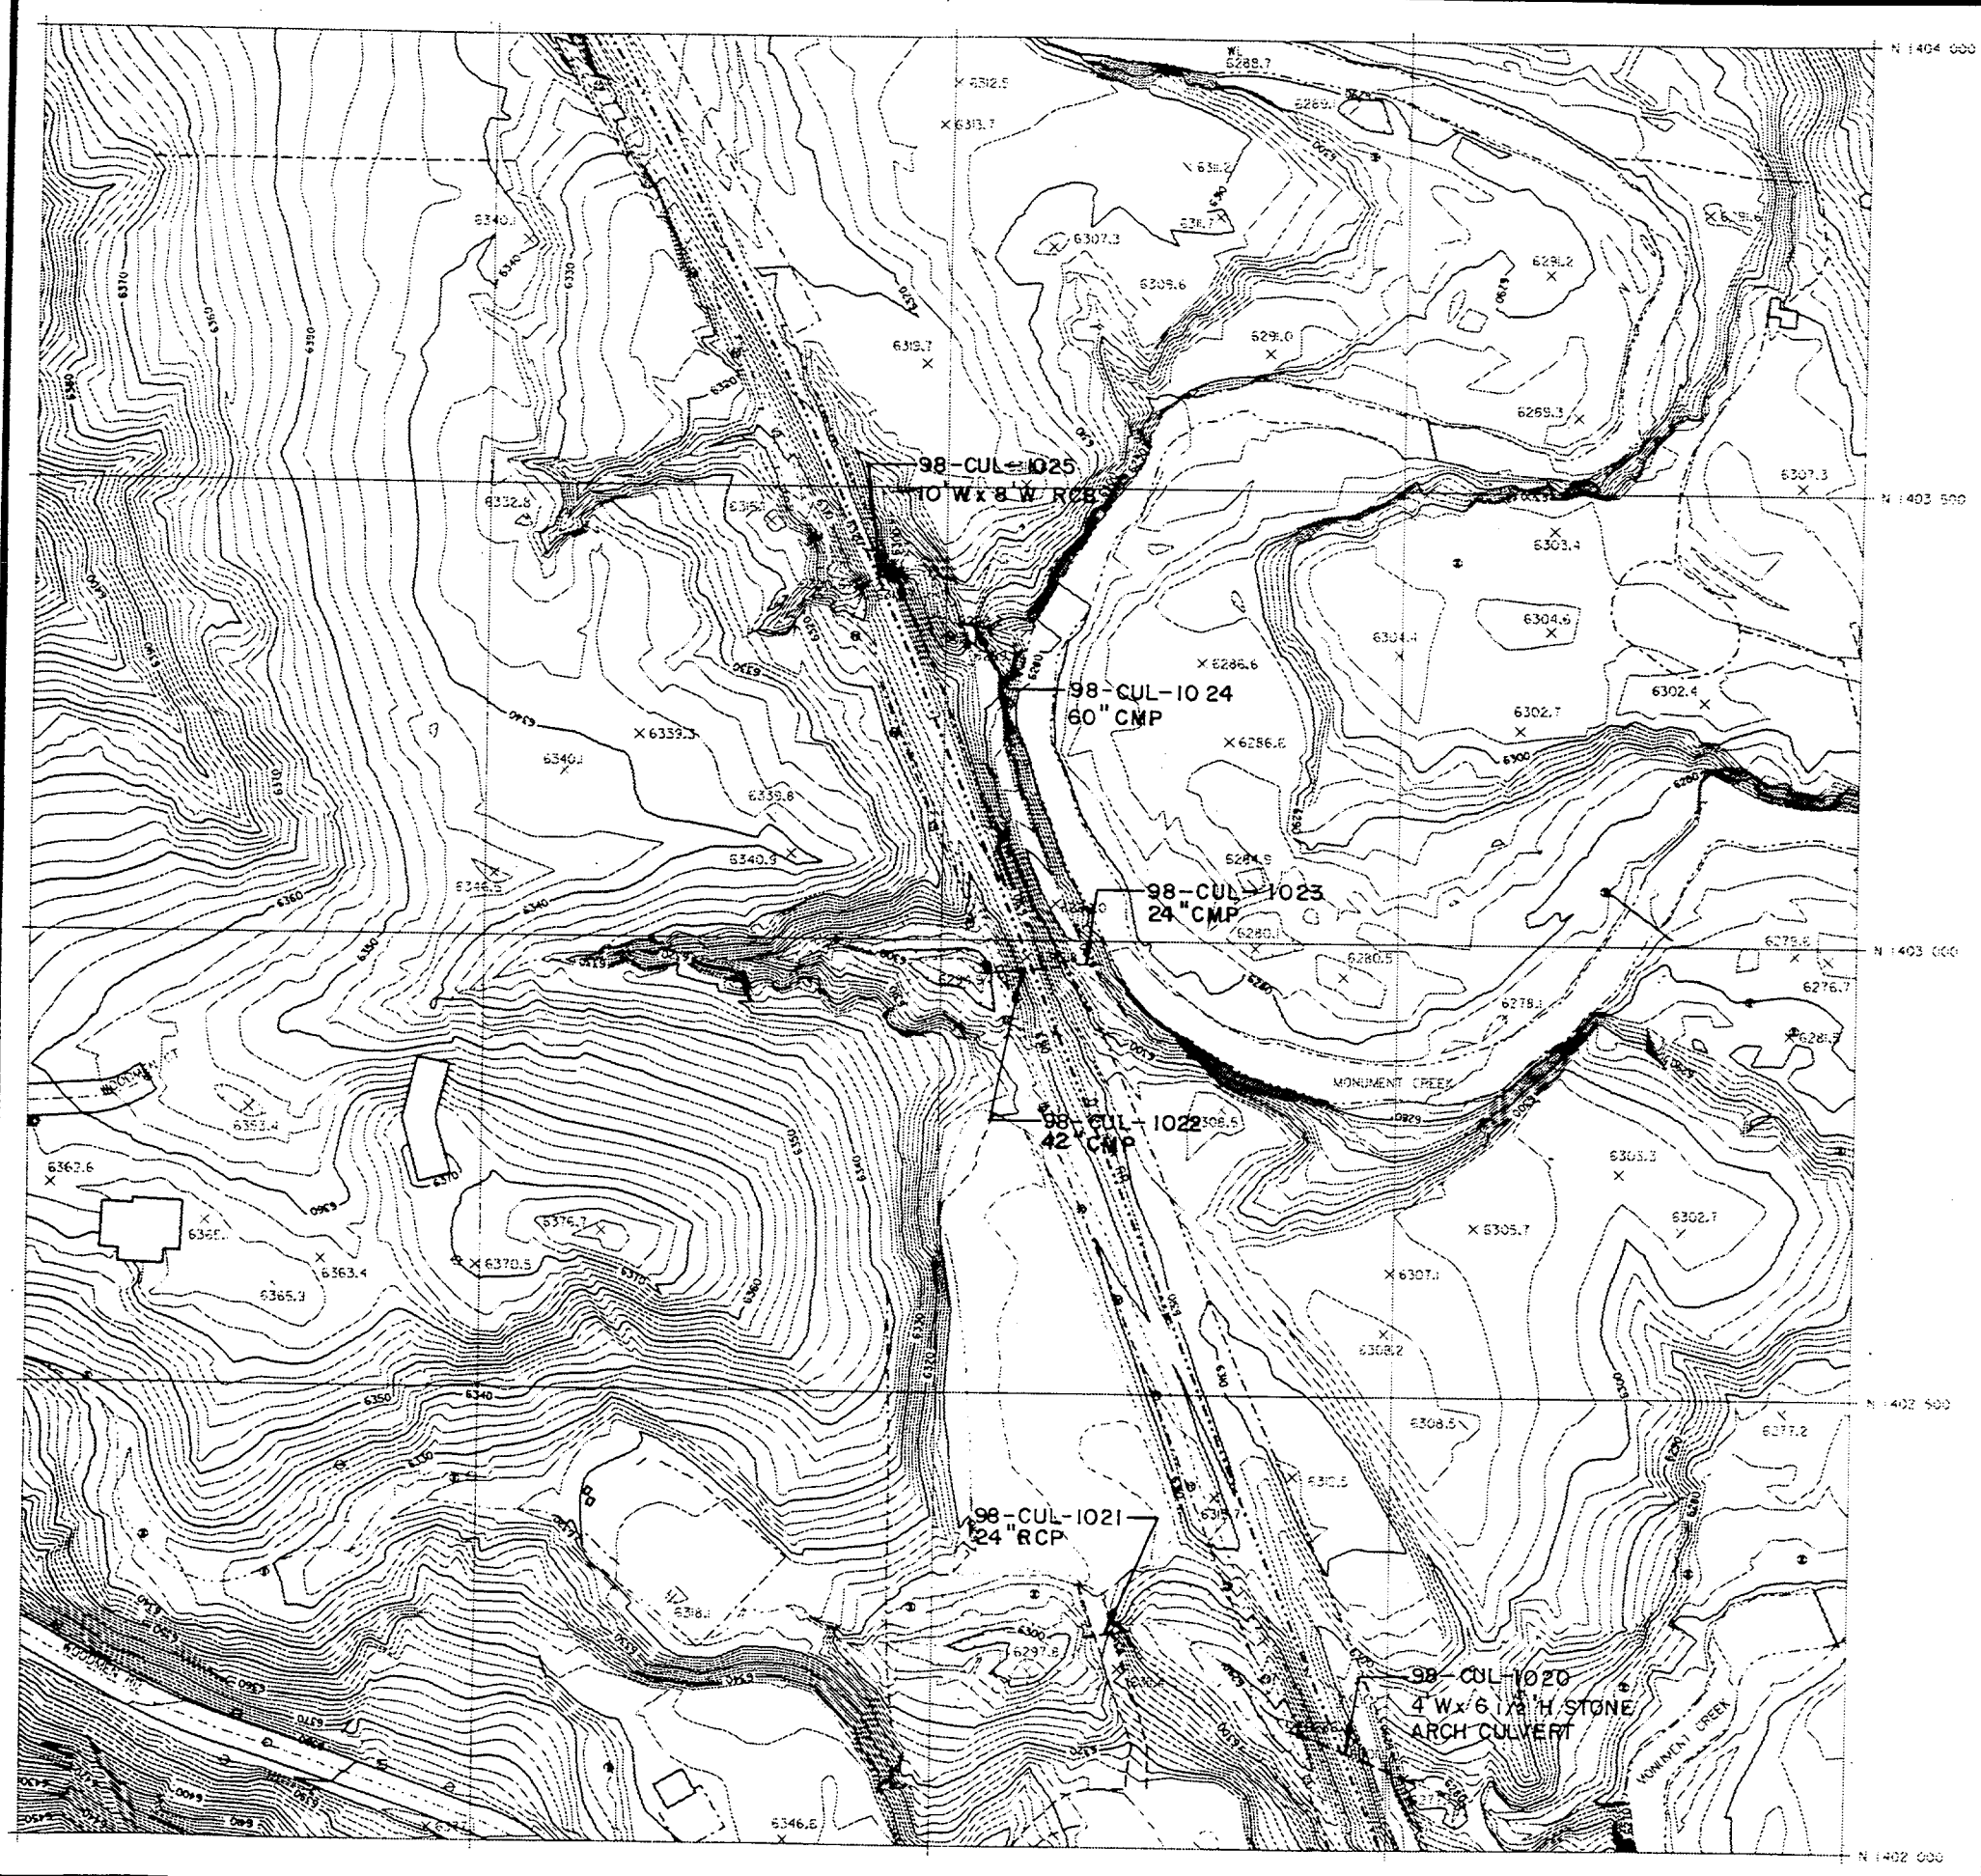

**MONUMENT CREEK
DRAINAGE BASIN
PLANNING STUDY**

**CITY OF COLORADO SPRINGS
PLANNING AND DEVELOPMENT
DEPARTMENT
ENGINEERING DIVISION**

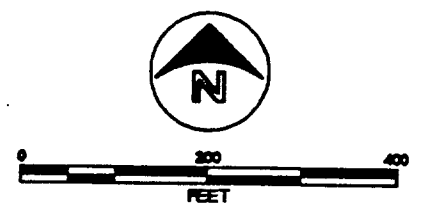

1988 & 1989 F.I.M.S. BASE MAP


**KIOWA ENGINEERING INC.
THOMAS & THOMAS
URBAN EDGES INC.**

ENGR	DRAFT	CHECK
REVISION		DATE
		BY

**DRAINAGE FACILITY
INVENTORY**


JULY 1991

**140.2 / 319.2
MAP U4**

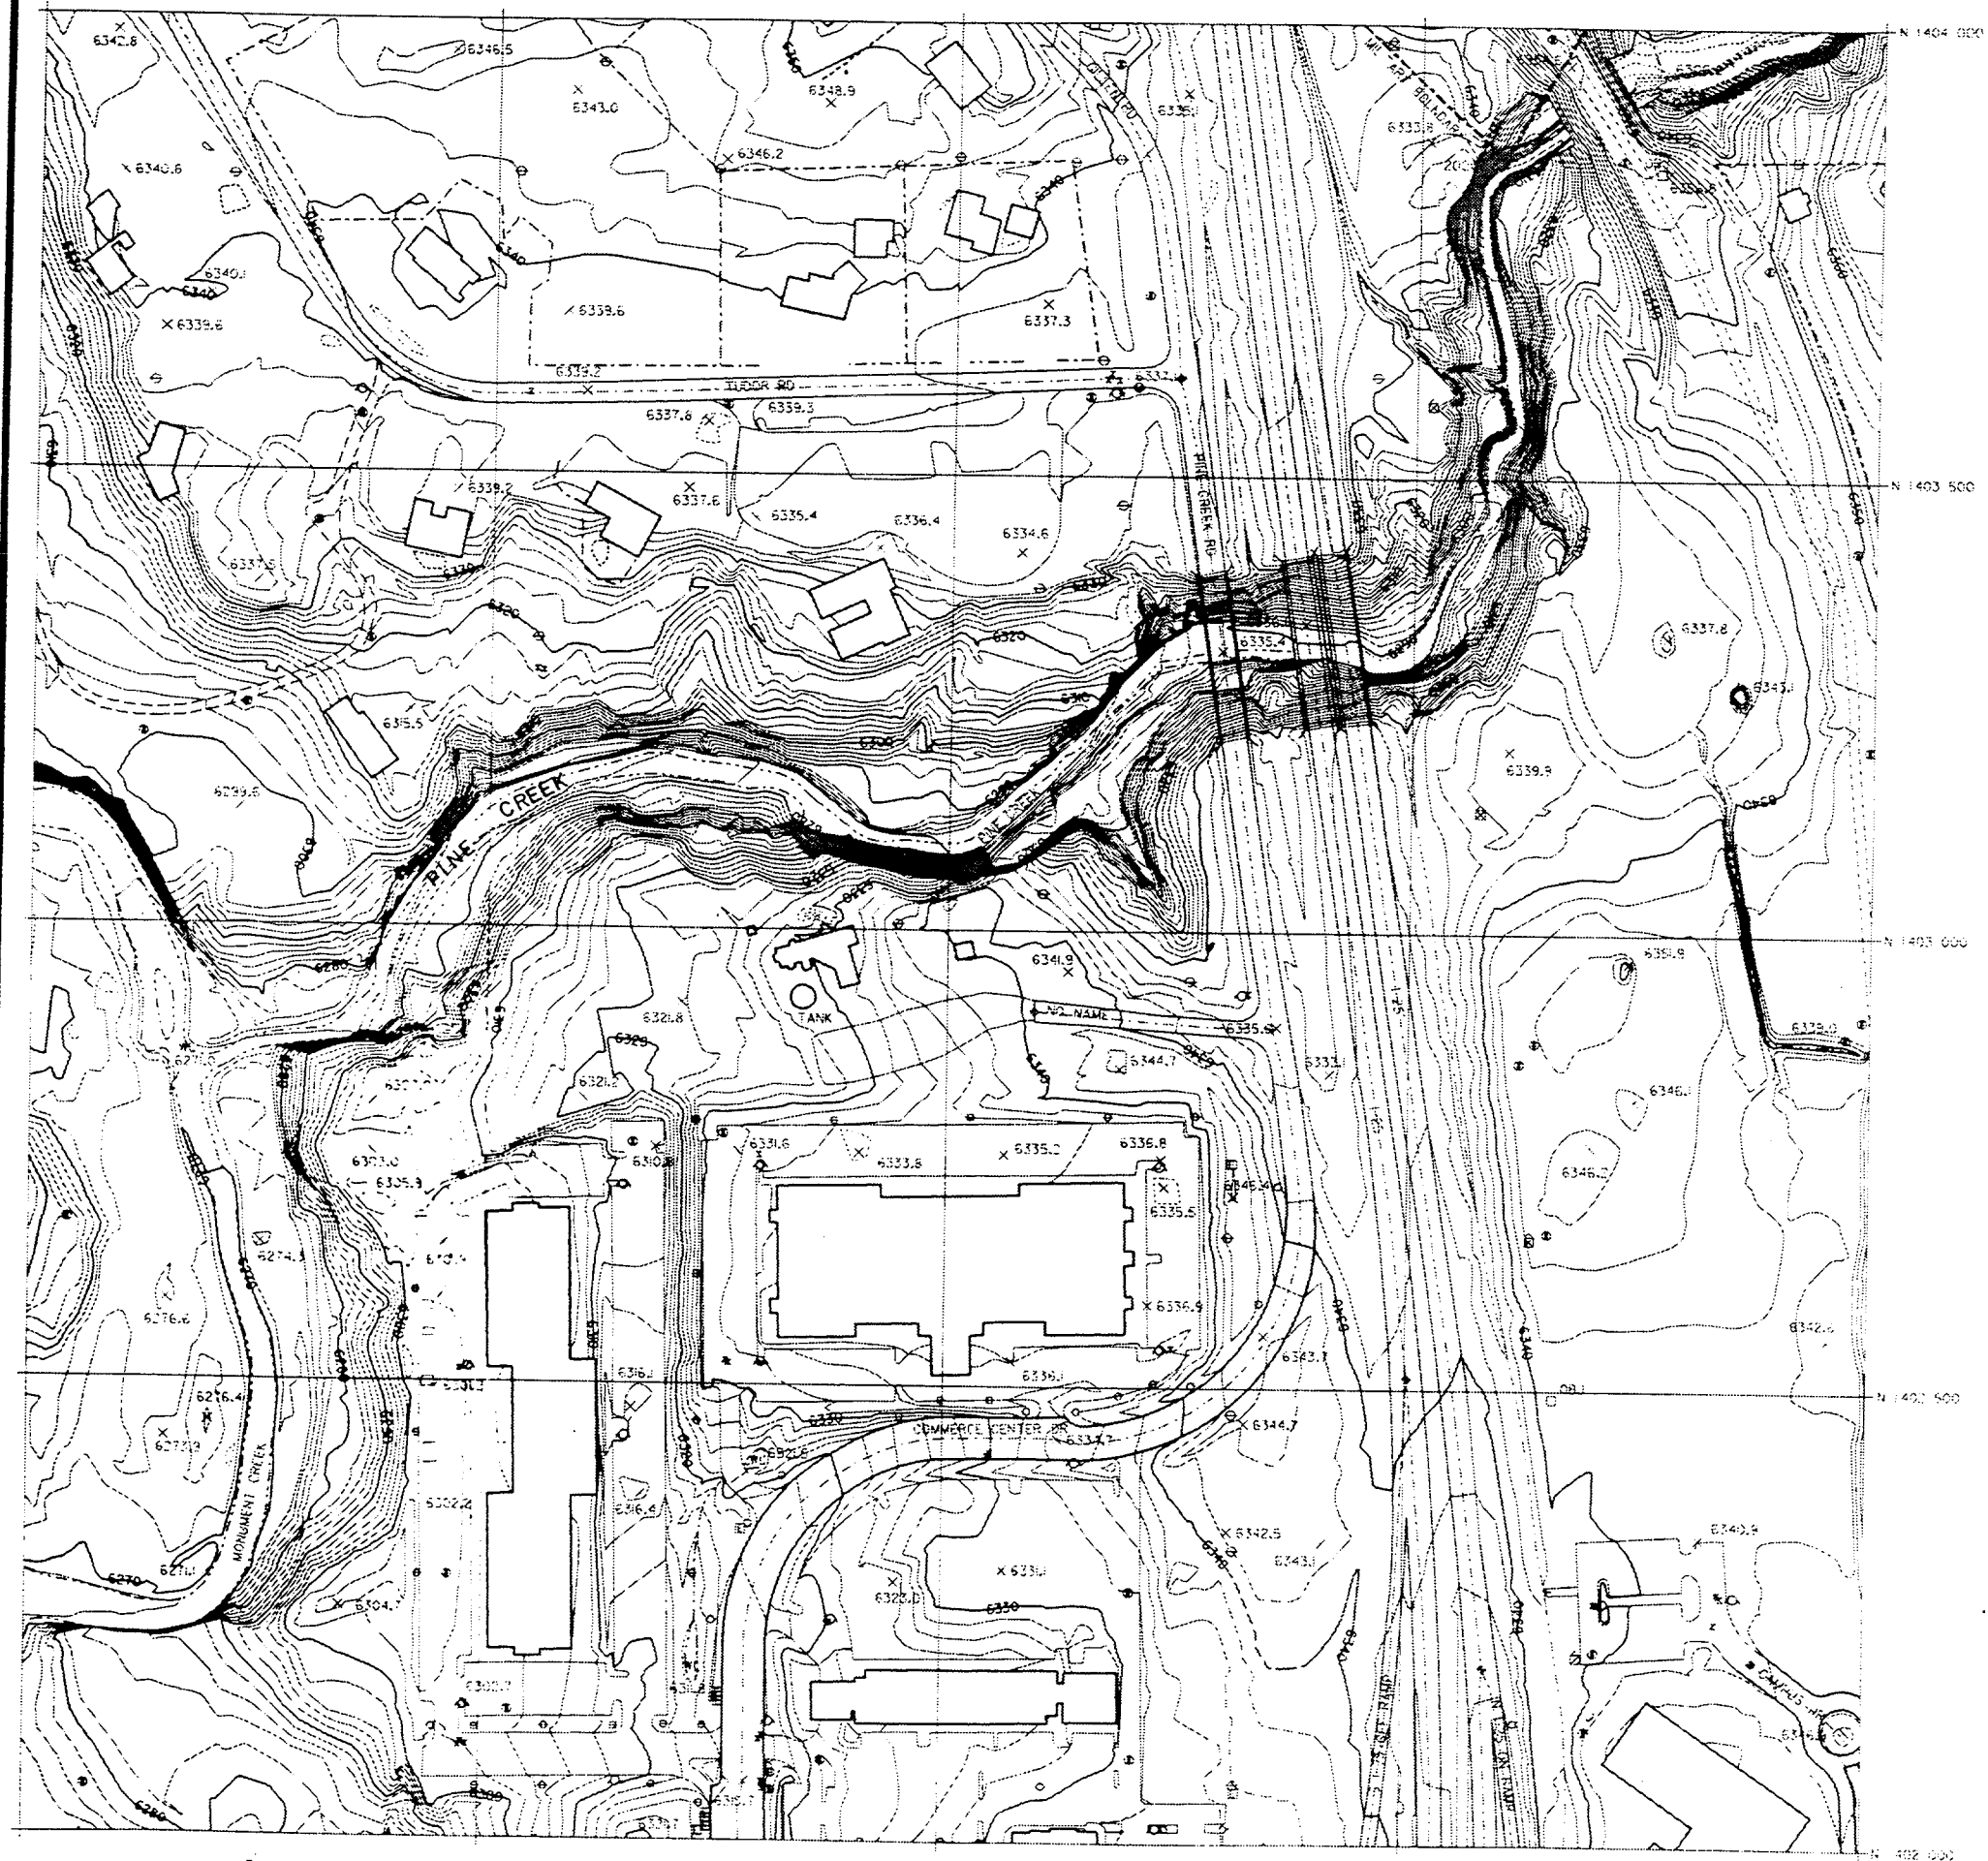

MONUMENT CREEK DRAINAGE BASIN PLANNING STUDY

CITY OF COLORADO SPRINGS
PLANNING AND DEVELOPMENT
DEPARTMENT
ENGINEERING DIVISION

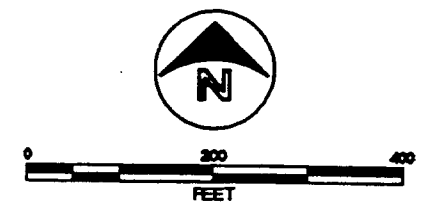

1988 & 1989 F.I.M.S. BASE MAP


 **KIOWA ENGINEERING INC.**
THOMAS & THOMAS
URBAN EDGES INC.

ENGR	DRAFT	CHECK
REVISION	DATE	BY

DRAINAGE FACILITY INVENTORY


JULY 1991

140.2/319.4
MAP U5

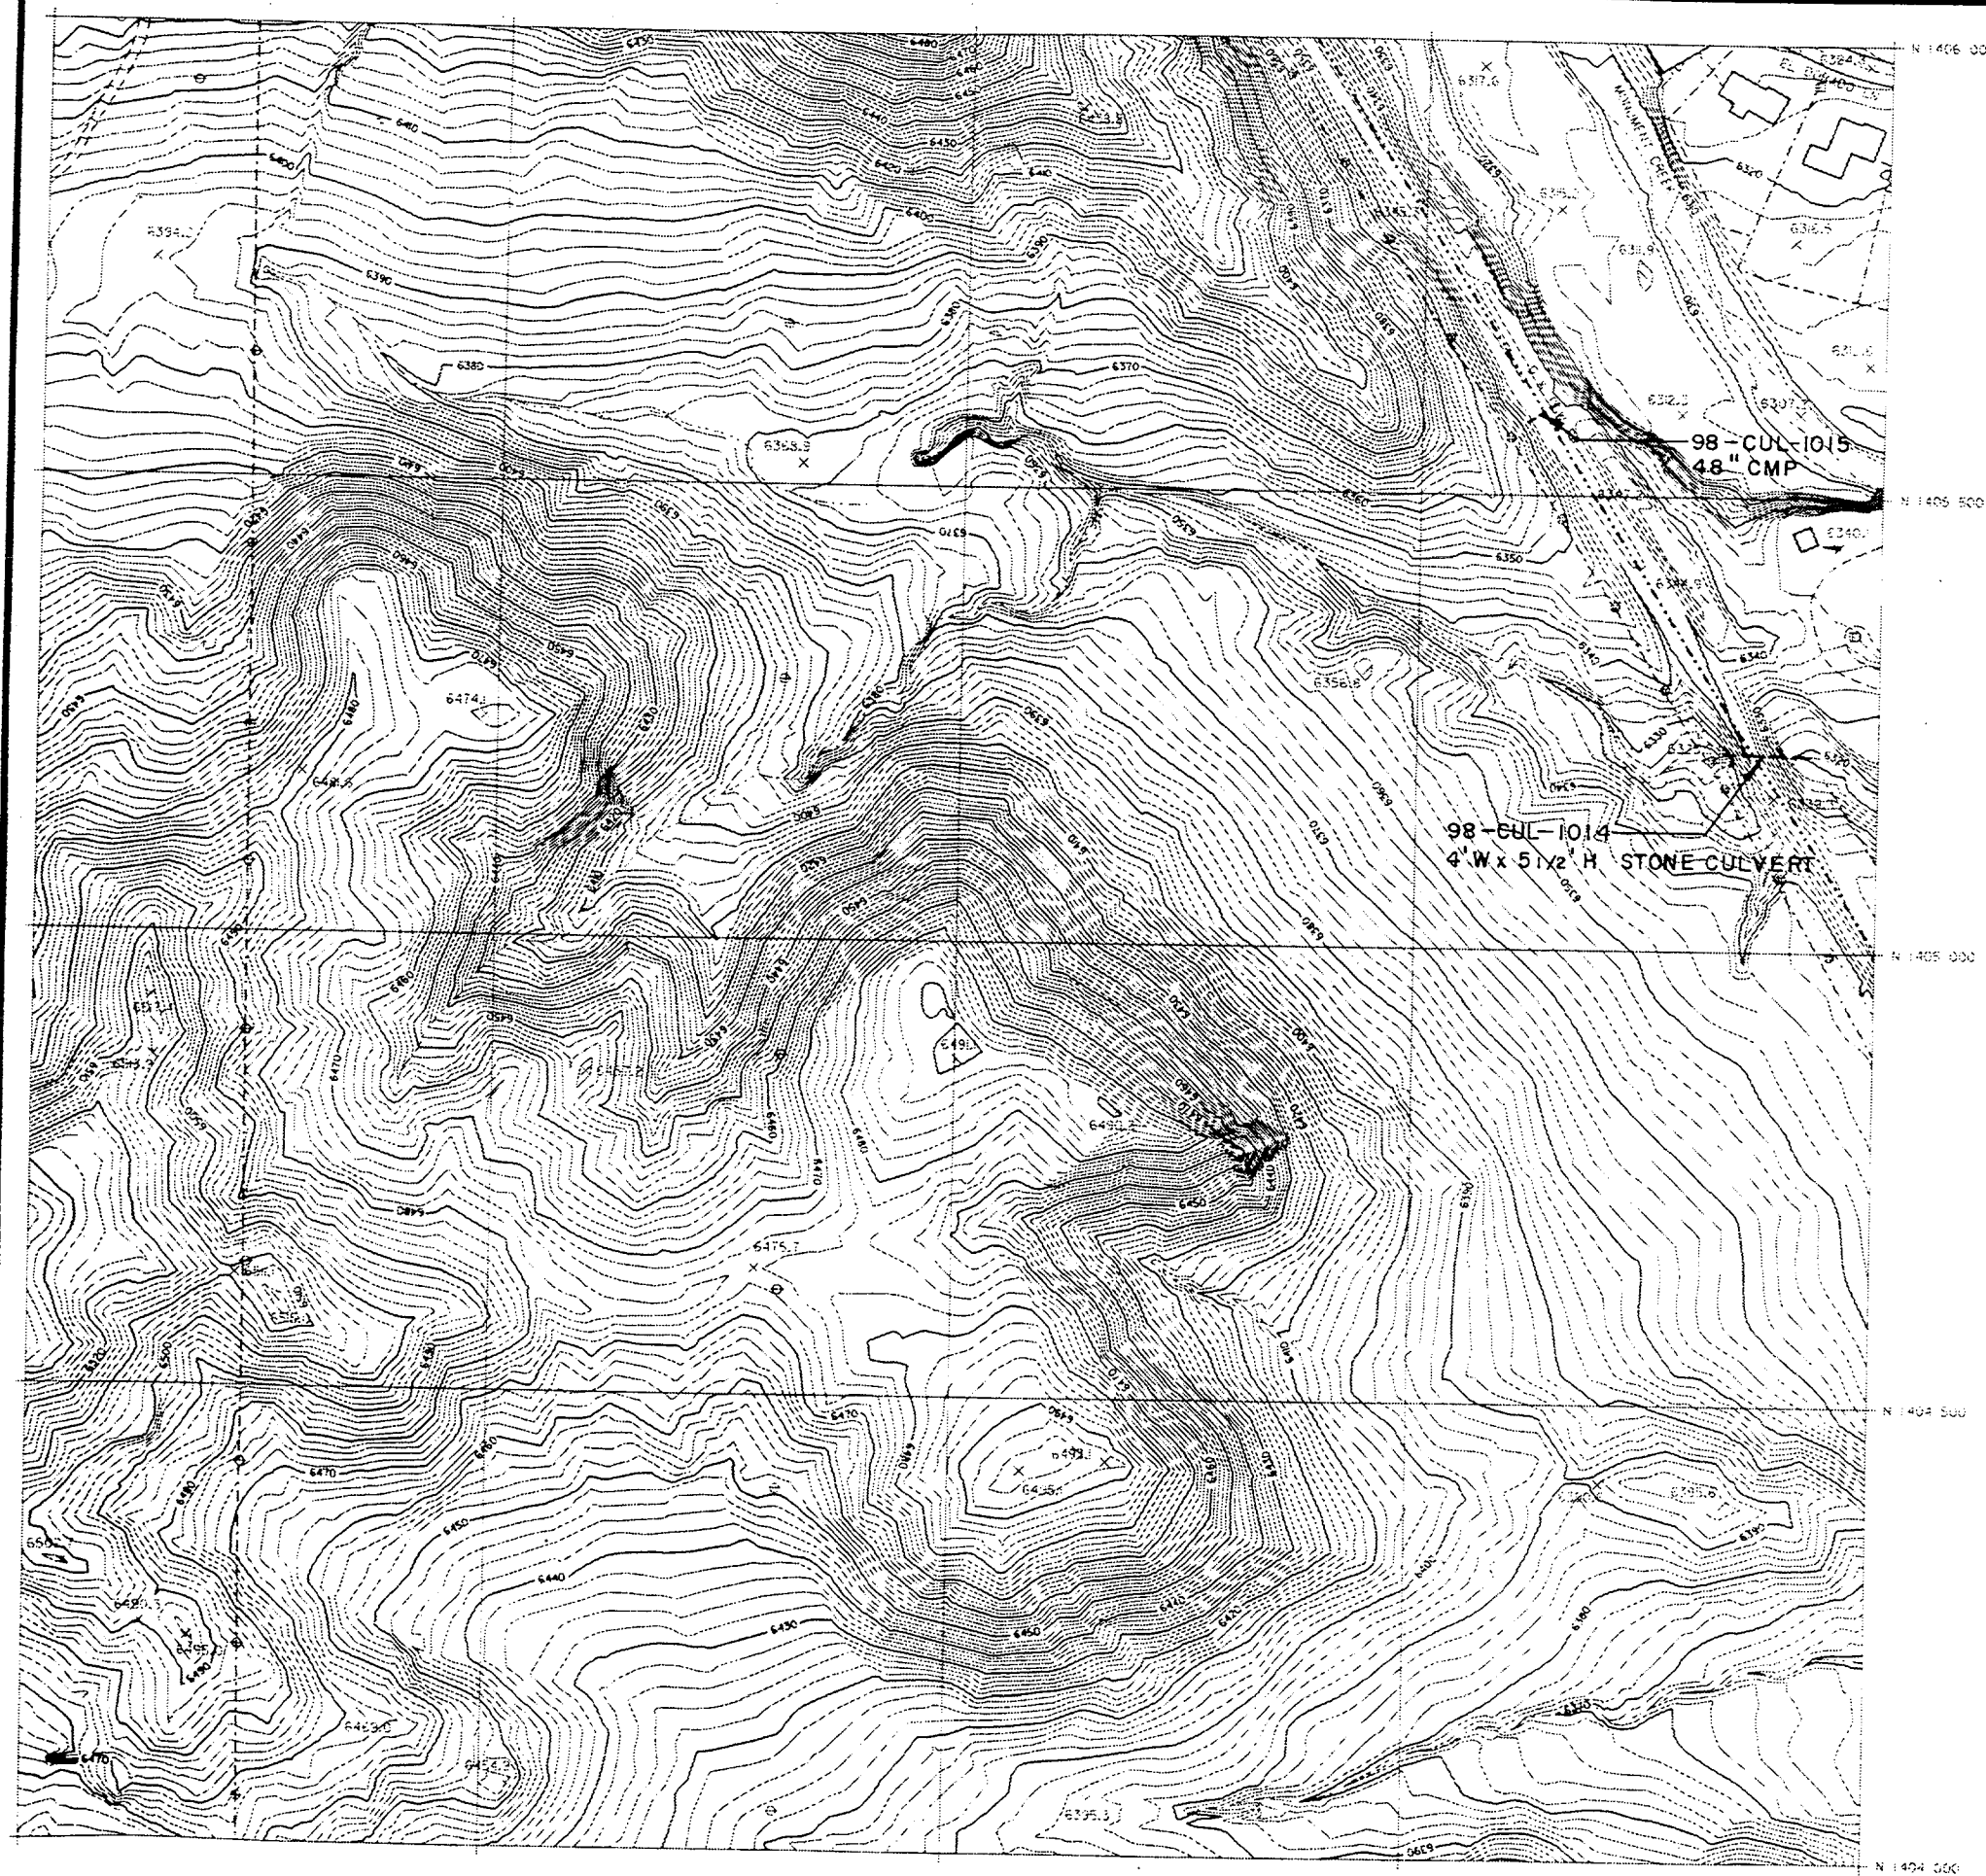

**MONUMENT CREEK
DRAINAGE BASIN
PLANNING STUDY**

**CITY OF COLORADO SPRINGS
PLANNING AND DEVELOPMENT
DEPARTMENT
ENGINEERING DIVISION**

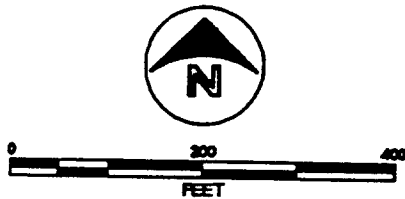

1988 & 1989 F.I.M.S. BASE MAP


 **KIOWA ENGINEERING INC.
THOMAS & THOMAS
URBAN EDGES INC.**

ENGR _____	DRAFT _____	CHECK _____
REVISION	DATE	BY

**DRAINAGE FACILITY
INVENTORY**


JULY 1991

**140.4 / 319.0
MAP V3**

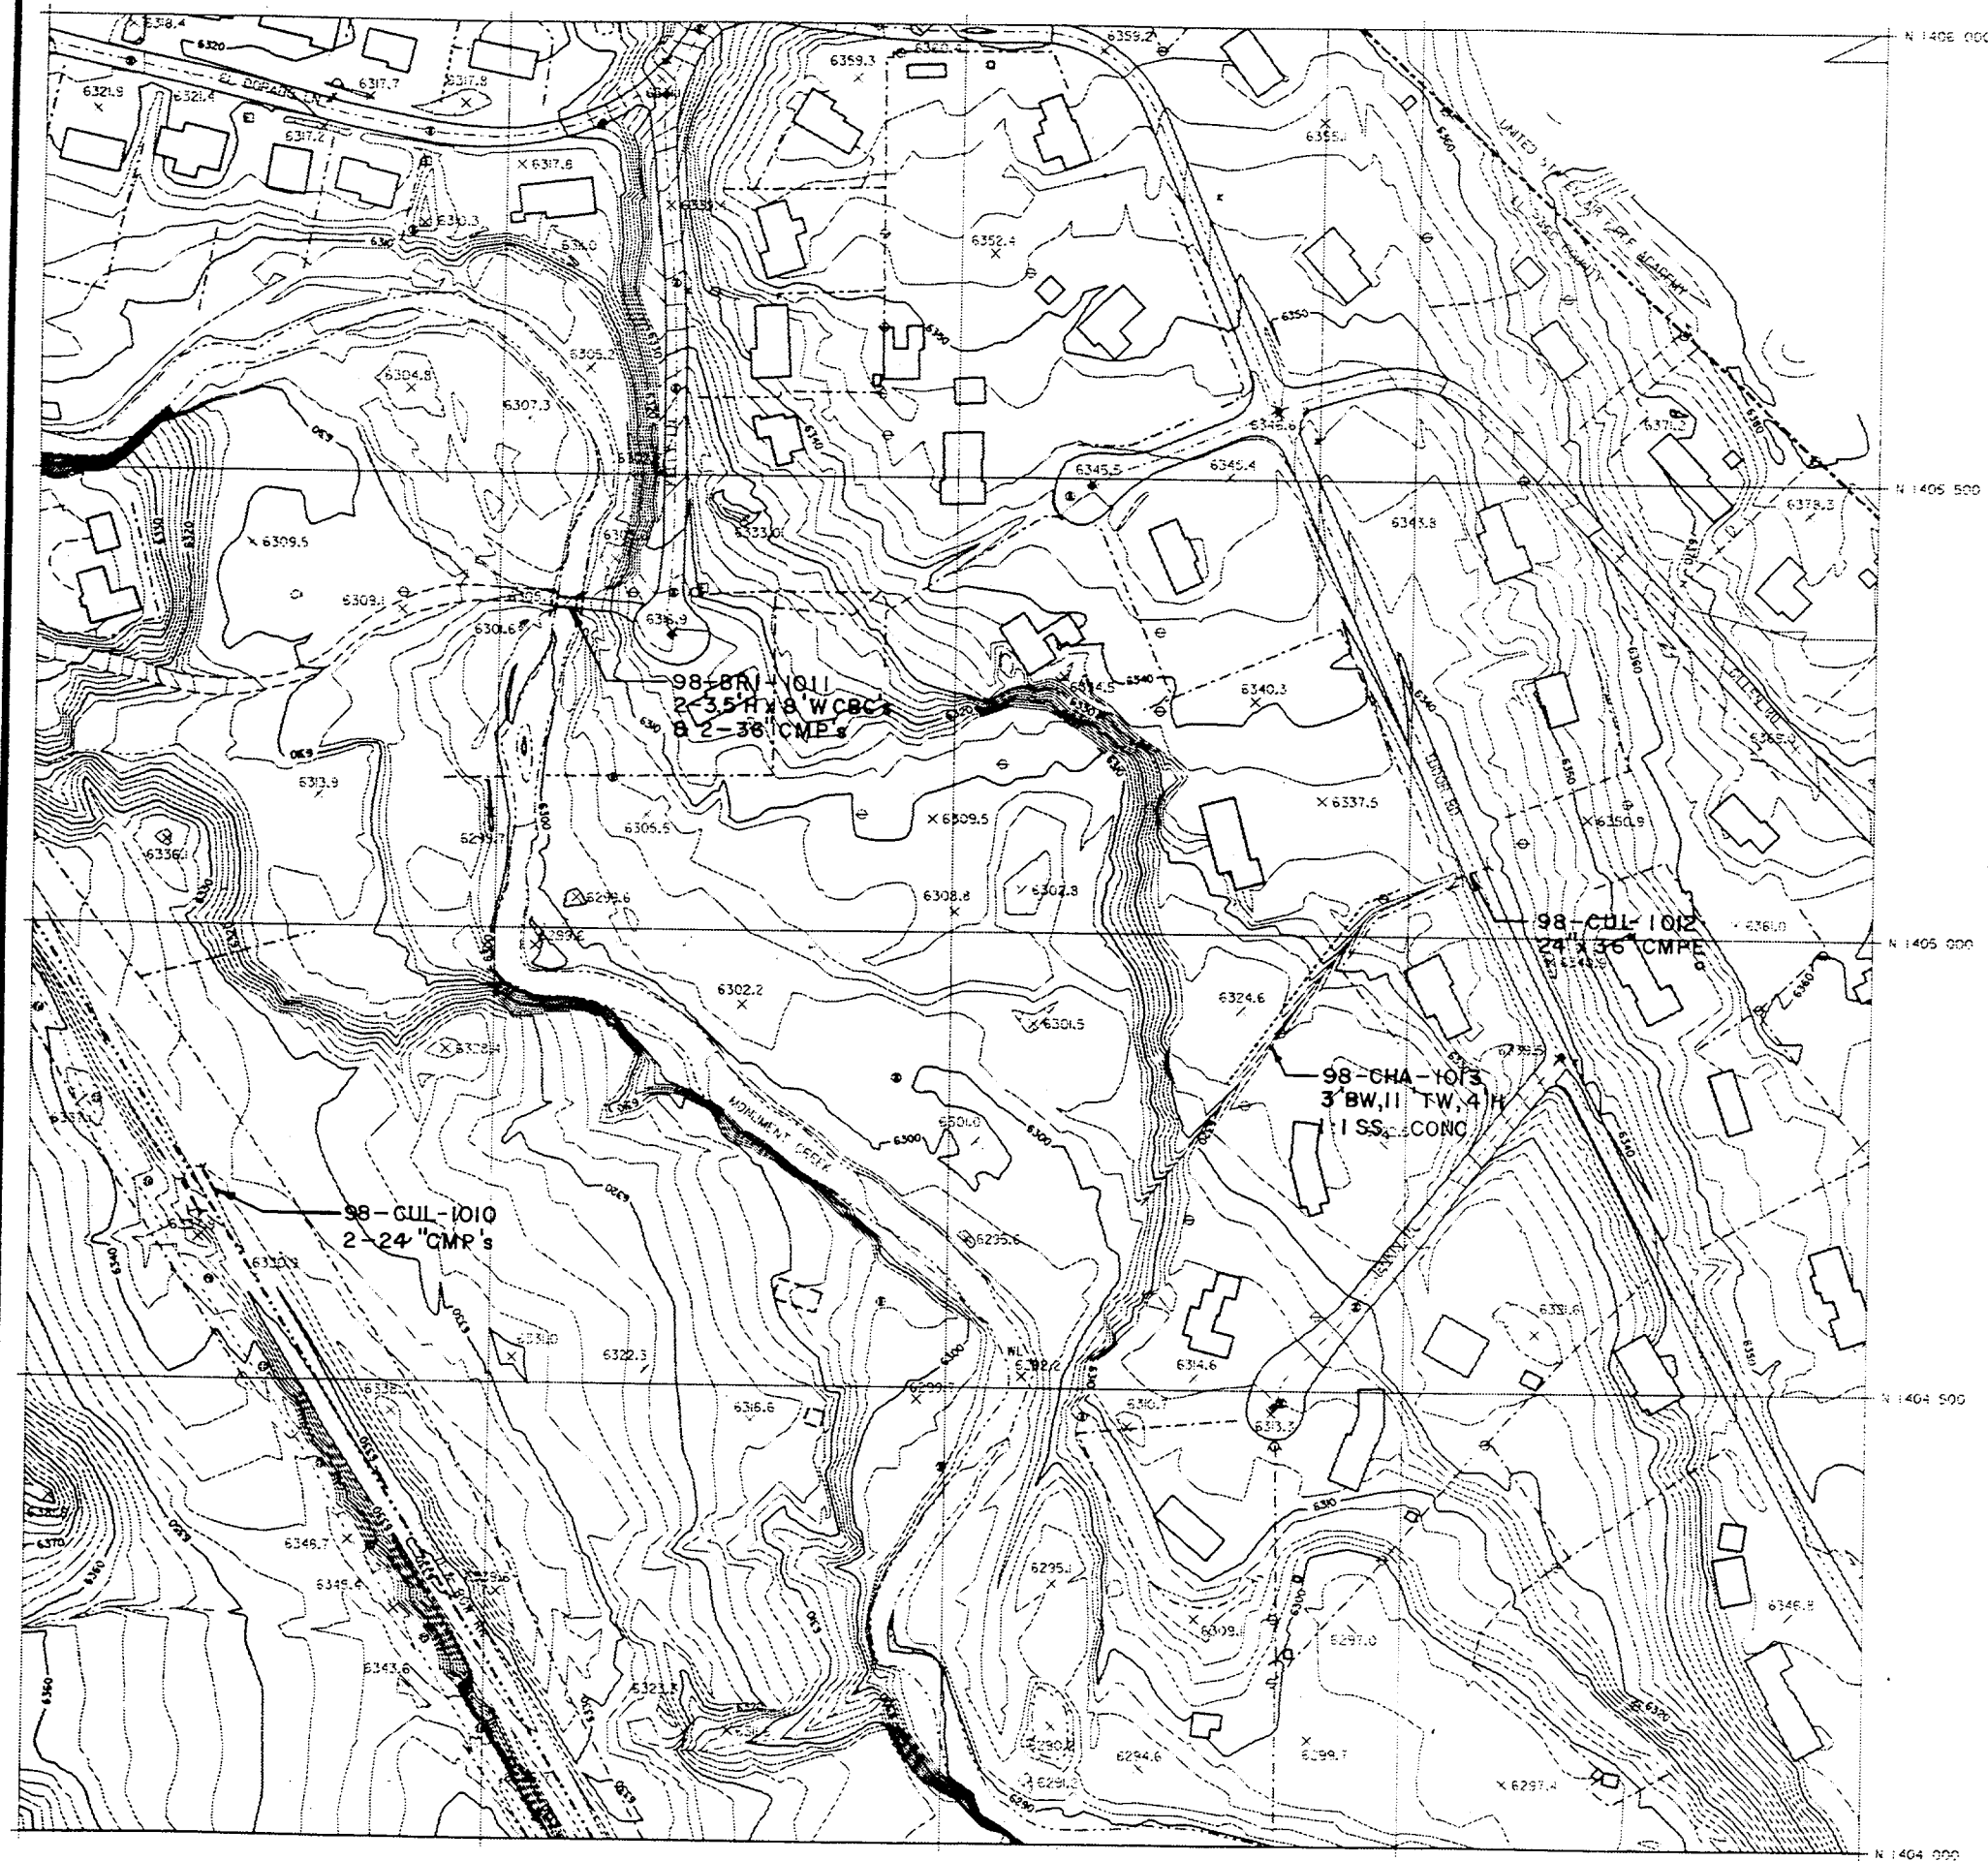

MONUMENT CREEK DRAINAGE BASIN PLANNING STUDY

**CITY OF COLORADO SPRINGS
PLANNING AND DEVELOPMENT
DEPARTMENT
ENGINEERING DIVISION**

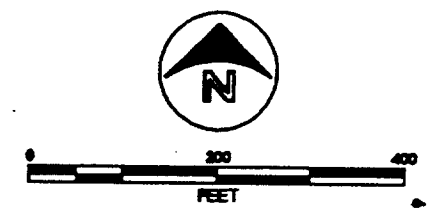

1988 & 1989 F.I.M.S. BASE MAP


**KIOWA ENGINEERING INC.
THOMAS & THOMAS
URBAN EDGES INC.**

ENGR _____	DRAFT _____	CHECK _____
REVISION	DATE	BY

DRAINAGE FACILITY INVENTORY


JULY 1991

**140.4 / 319.0
MAP V4**

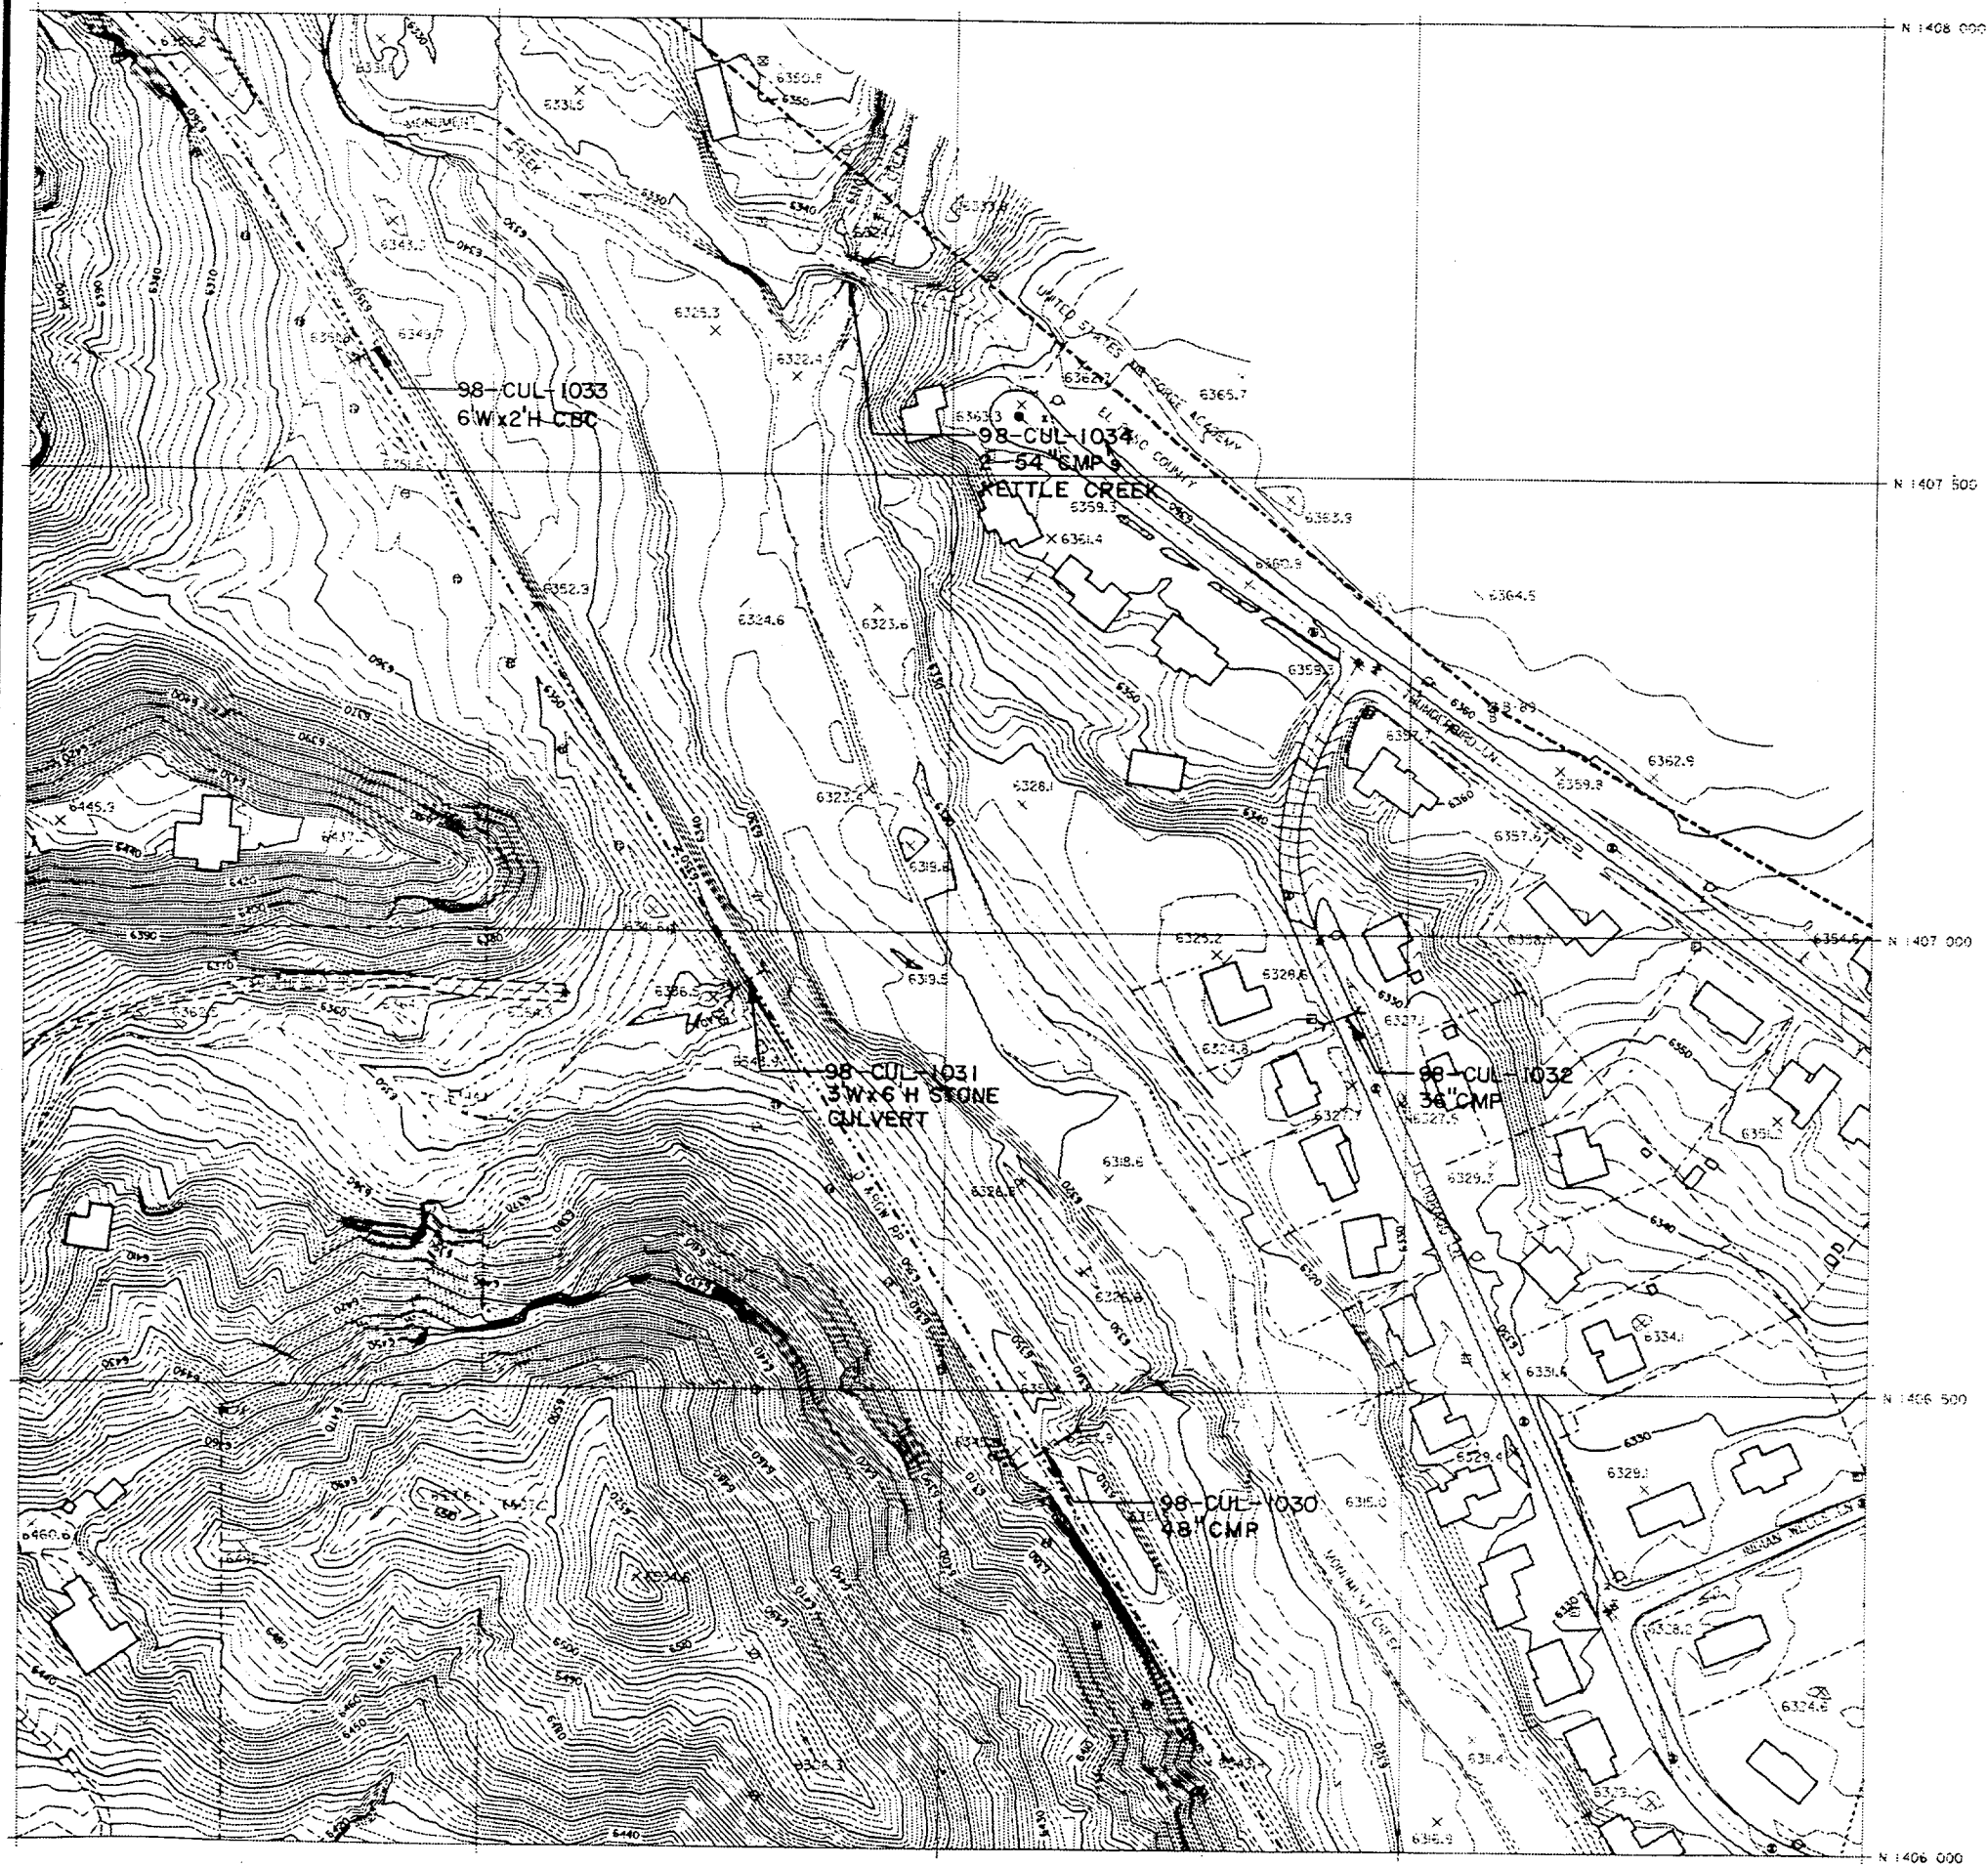

**MONUMENT CREEK
DRAINAGE BASIN
PLANNING STUDY**

**CITY OF COLORADO SPRINGS
PLANNING AND DEVELOPMENT
DEPARTMENT
ENGINEERING DIVISION**

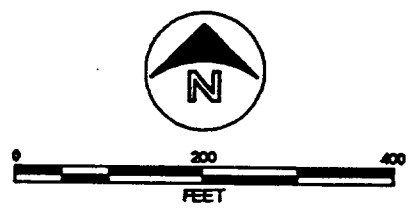

1988 & 1989 F.I.M.S. BASE MAP


**KIOWA ENGINEERING INC.
THOMAS & THOMAS
URBAN EDGES INC.**

ENGR	DRAFT	CHECK
REVISION	DATE	BY

**DRAINAGE FACILITY
INVENTORY**

JULY 1991

**140.6/319.0
MAP W3**

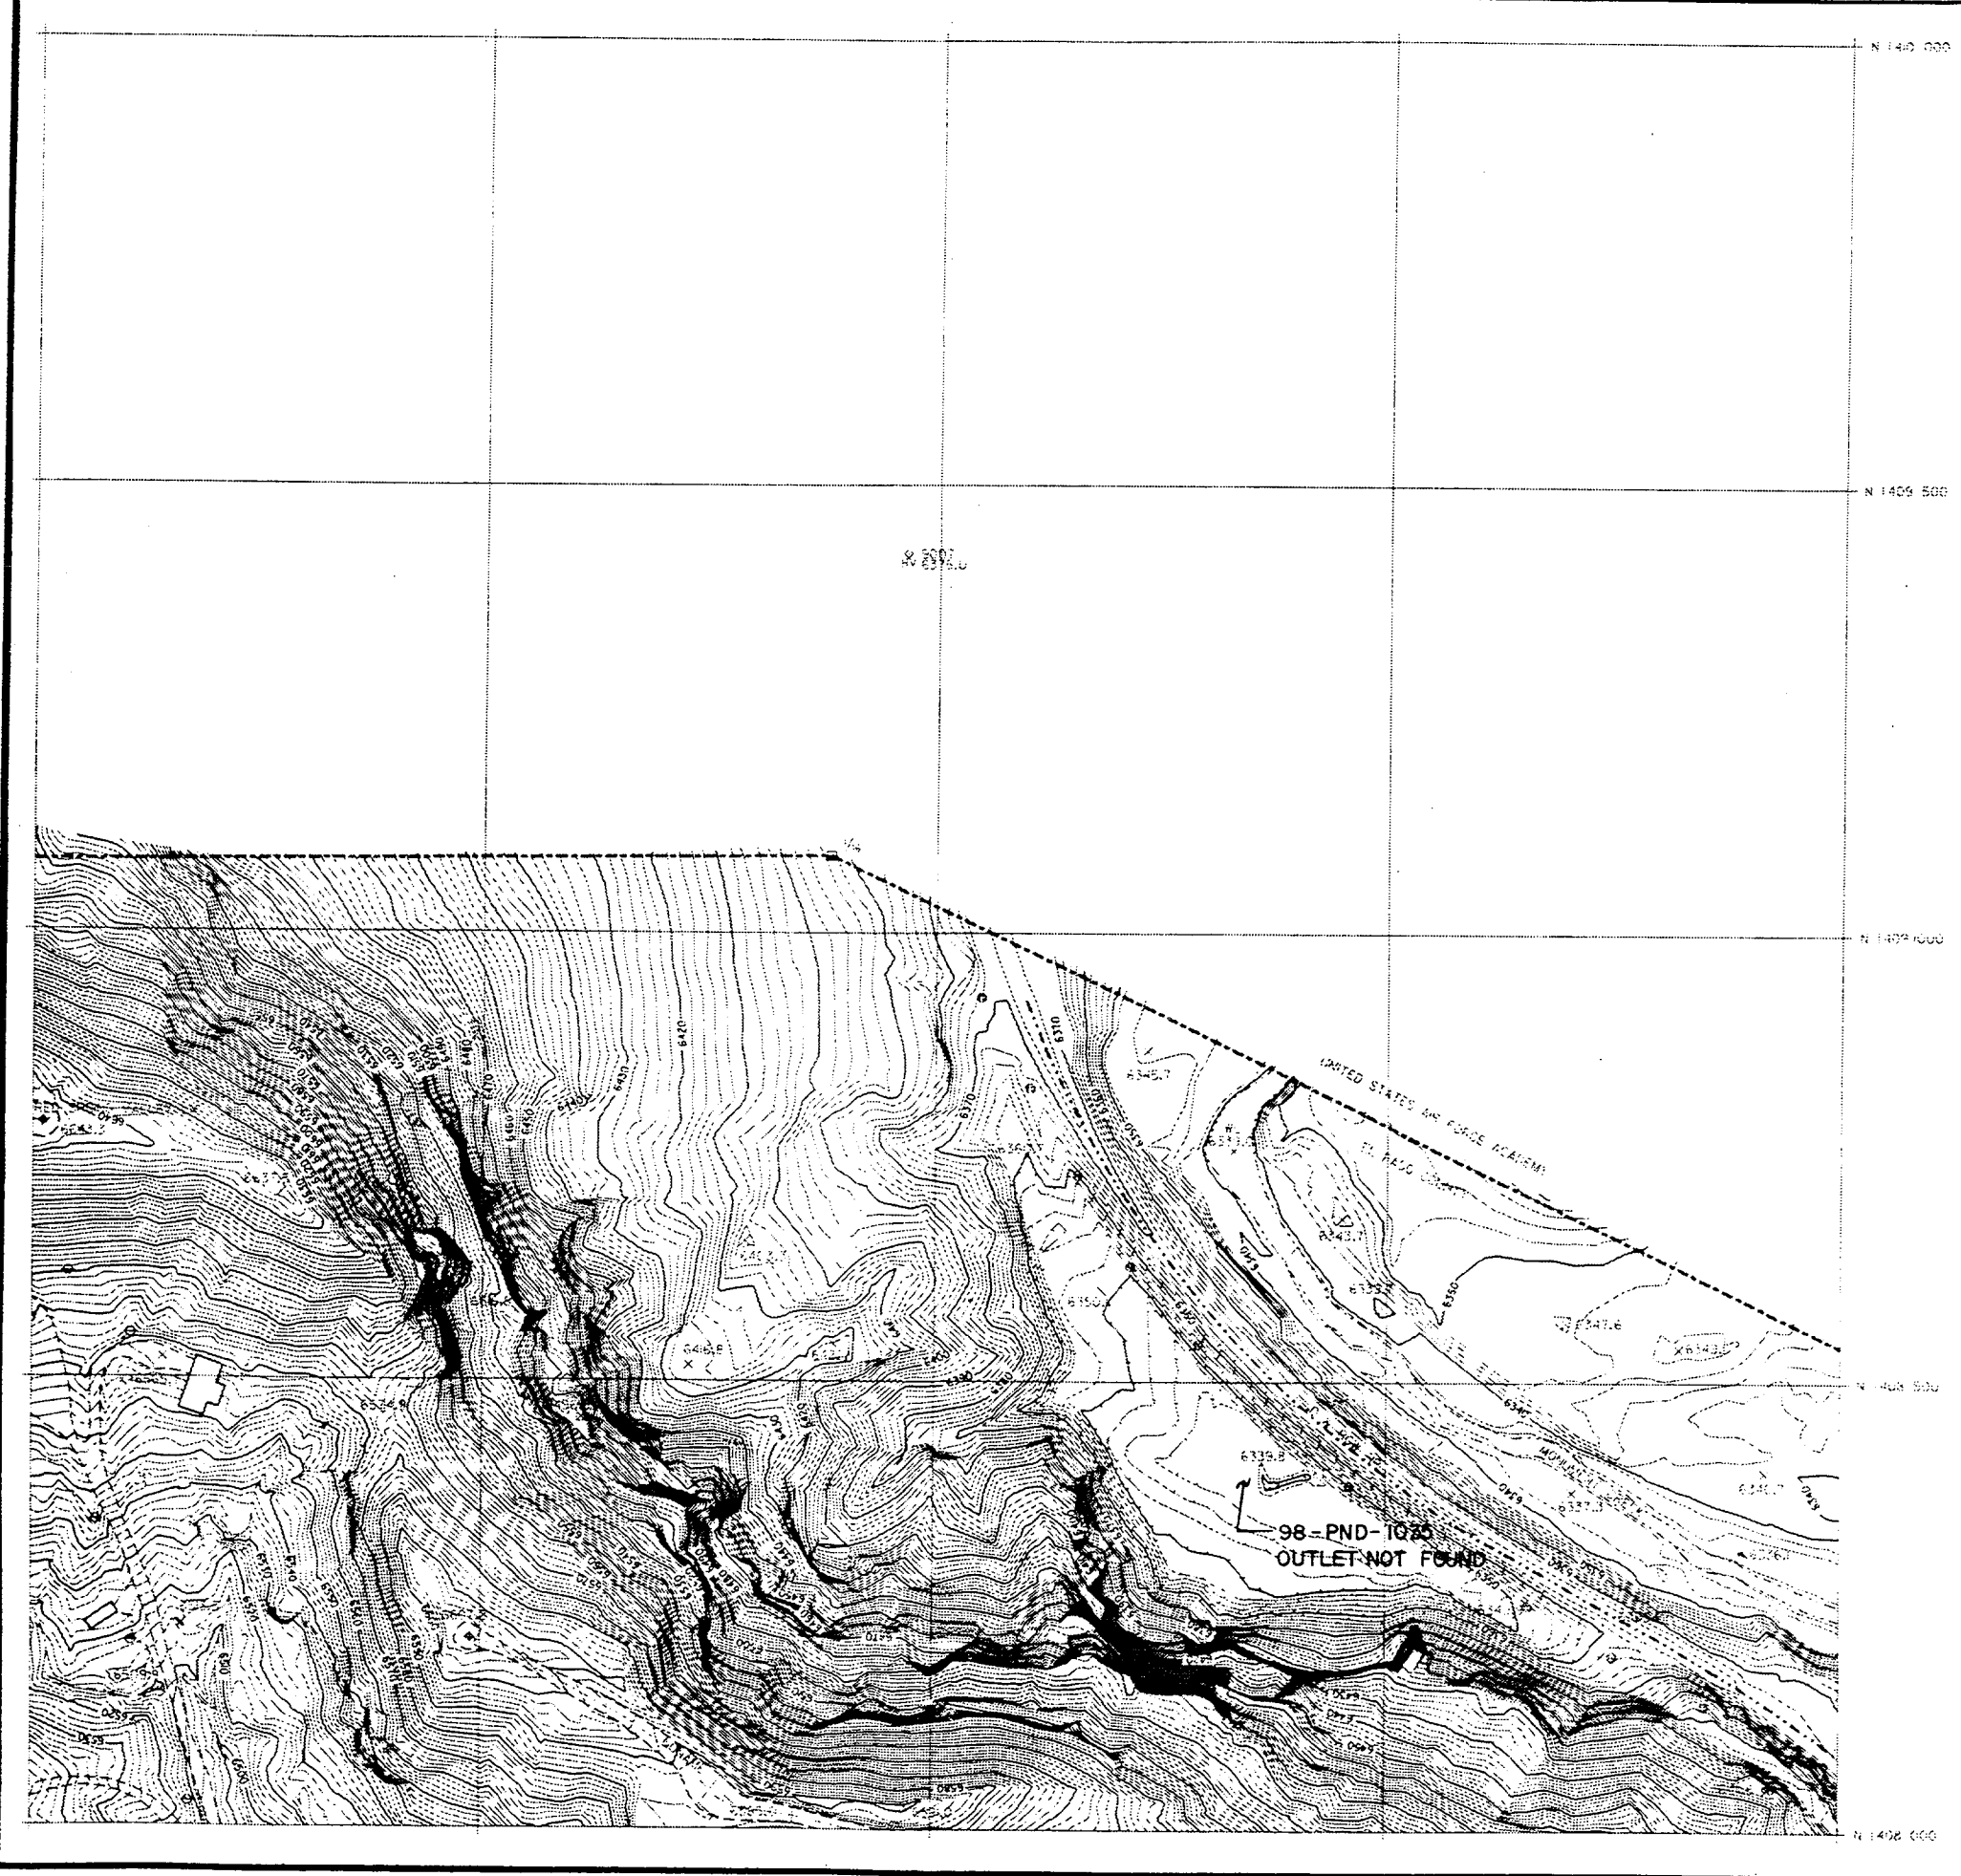

**MONUMENT CREEK
DRAINAGE BASIN
PLANNING STUDY**

**CITY OF COLORADO SPRINGS
PLANNING AND DEVELOPMENT
DEPARTMENT
ENGINEERING DIVISION**



1988 & 1989 F.I.M.S. BASE MAP


 **KIOWA ENGINEERING INC.
THOMAS & THOMAS
URBAN EDGES INC.**

ENGR _____	DRAFT _____	CHECK _____
REVISION	DATE	BY

**DRAINAGE FACILITY
INVENTORY**


JULY 1991

**140.8 / 318.8
MAP X2**

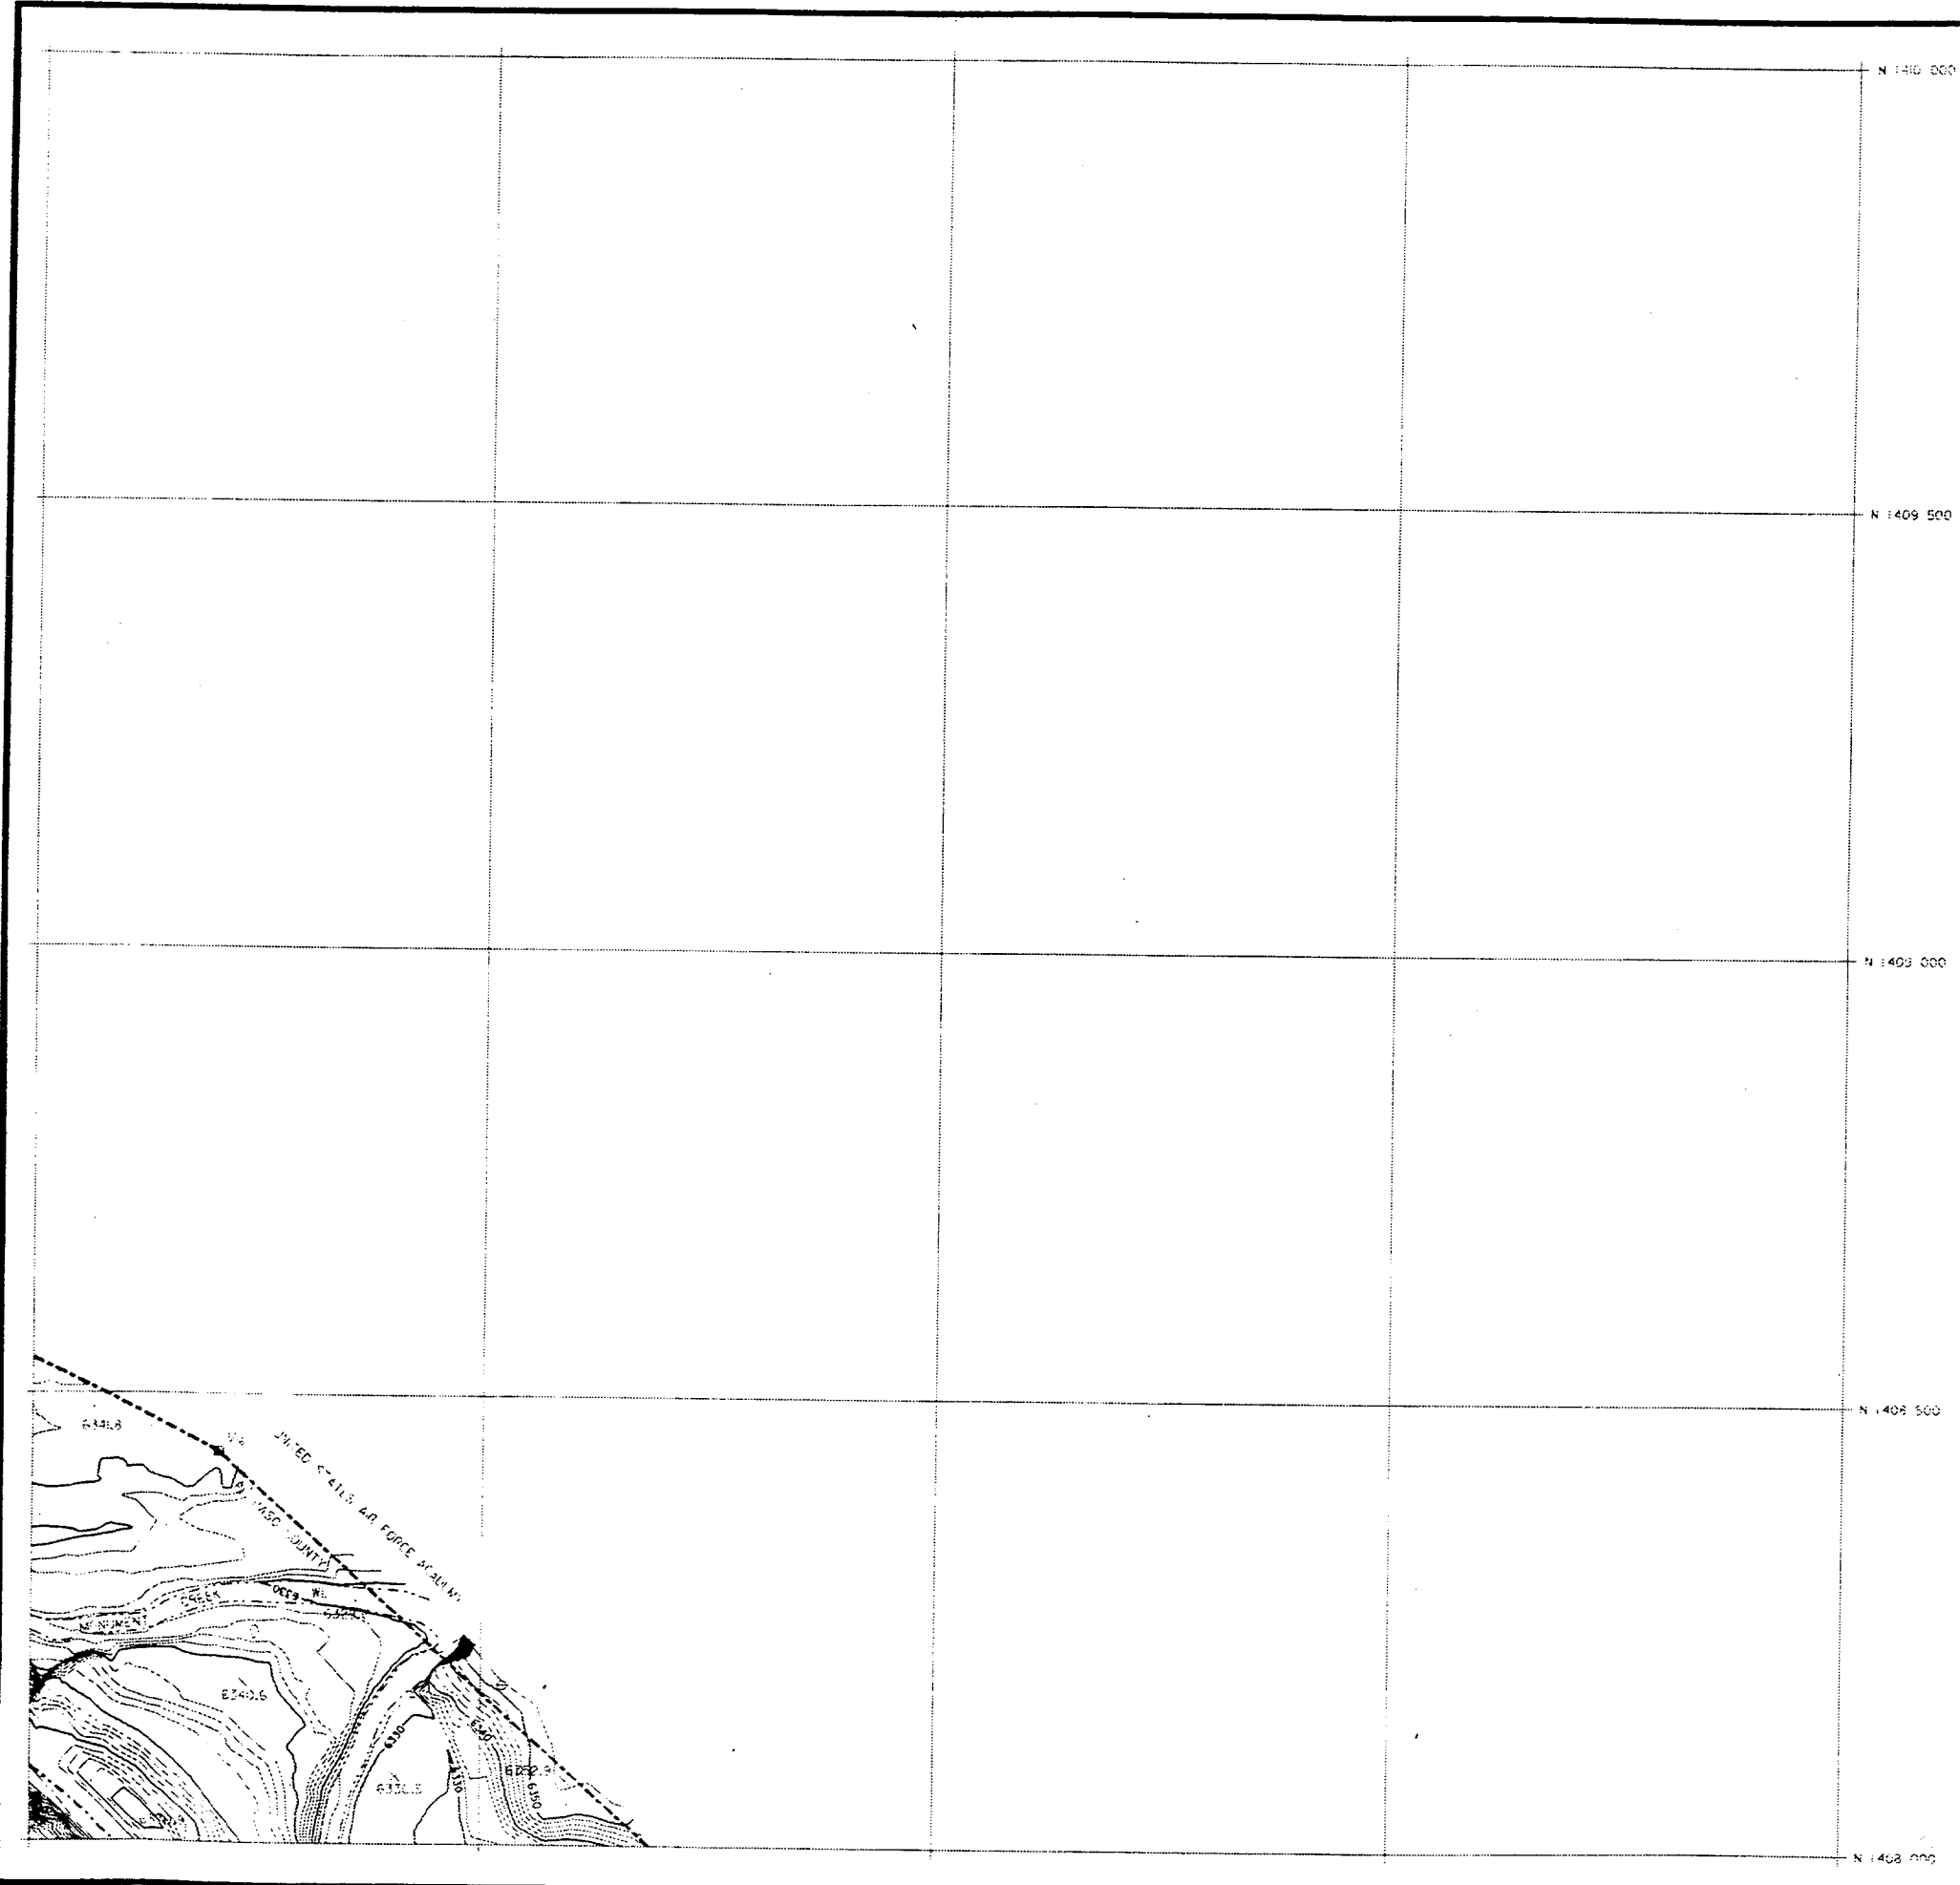

**MONUMENT CREEK
DRAINAGE BASIN
PLANNING STUDY**

**CITY OF COLORADO SPRINGS
PLANNING AND DEVELOPMENT
DEPARTMENT
ENGINEERING DIVISION**

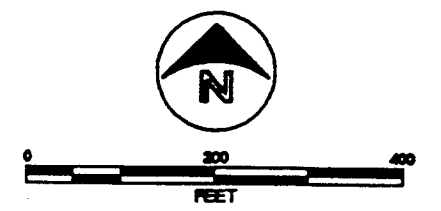

1988 & 1989 F.I.M.S. BASE MAP

**KIOWA ENGINEERING INC.
THOMAS & THOMAS
URBAN EDGES INC.**

ENGR _____	DRAFT _____	CHECK _____
REVISION	DATE	BY

**DRAINAGE FACILITY
INVENTORY**

JULY 1991

**140.8/319.0
MAP X3**