

SAND CREEK DRAINAGE BASIN PLANNING STUDY

INVENTORY OF DRAINAGE FACILITIES

CITY OF COLORADO SPRINGS, EL PASO COUNTY, COLORADO


JANUARY, 1993

PREPARED FOR:

City of Colorado Springs
Department of Comprehensive Planning, Development and Finance
Engineering Division
30 S. Nevada
Colorado Springs, Colorado 80903

PREPARED BY:

Kiowa Engineering Corporation
1011 North Weber #200
Colorado Springs, CO 80903

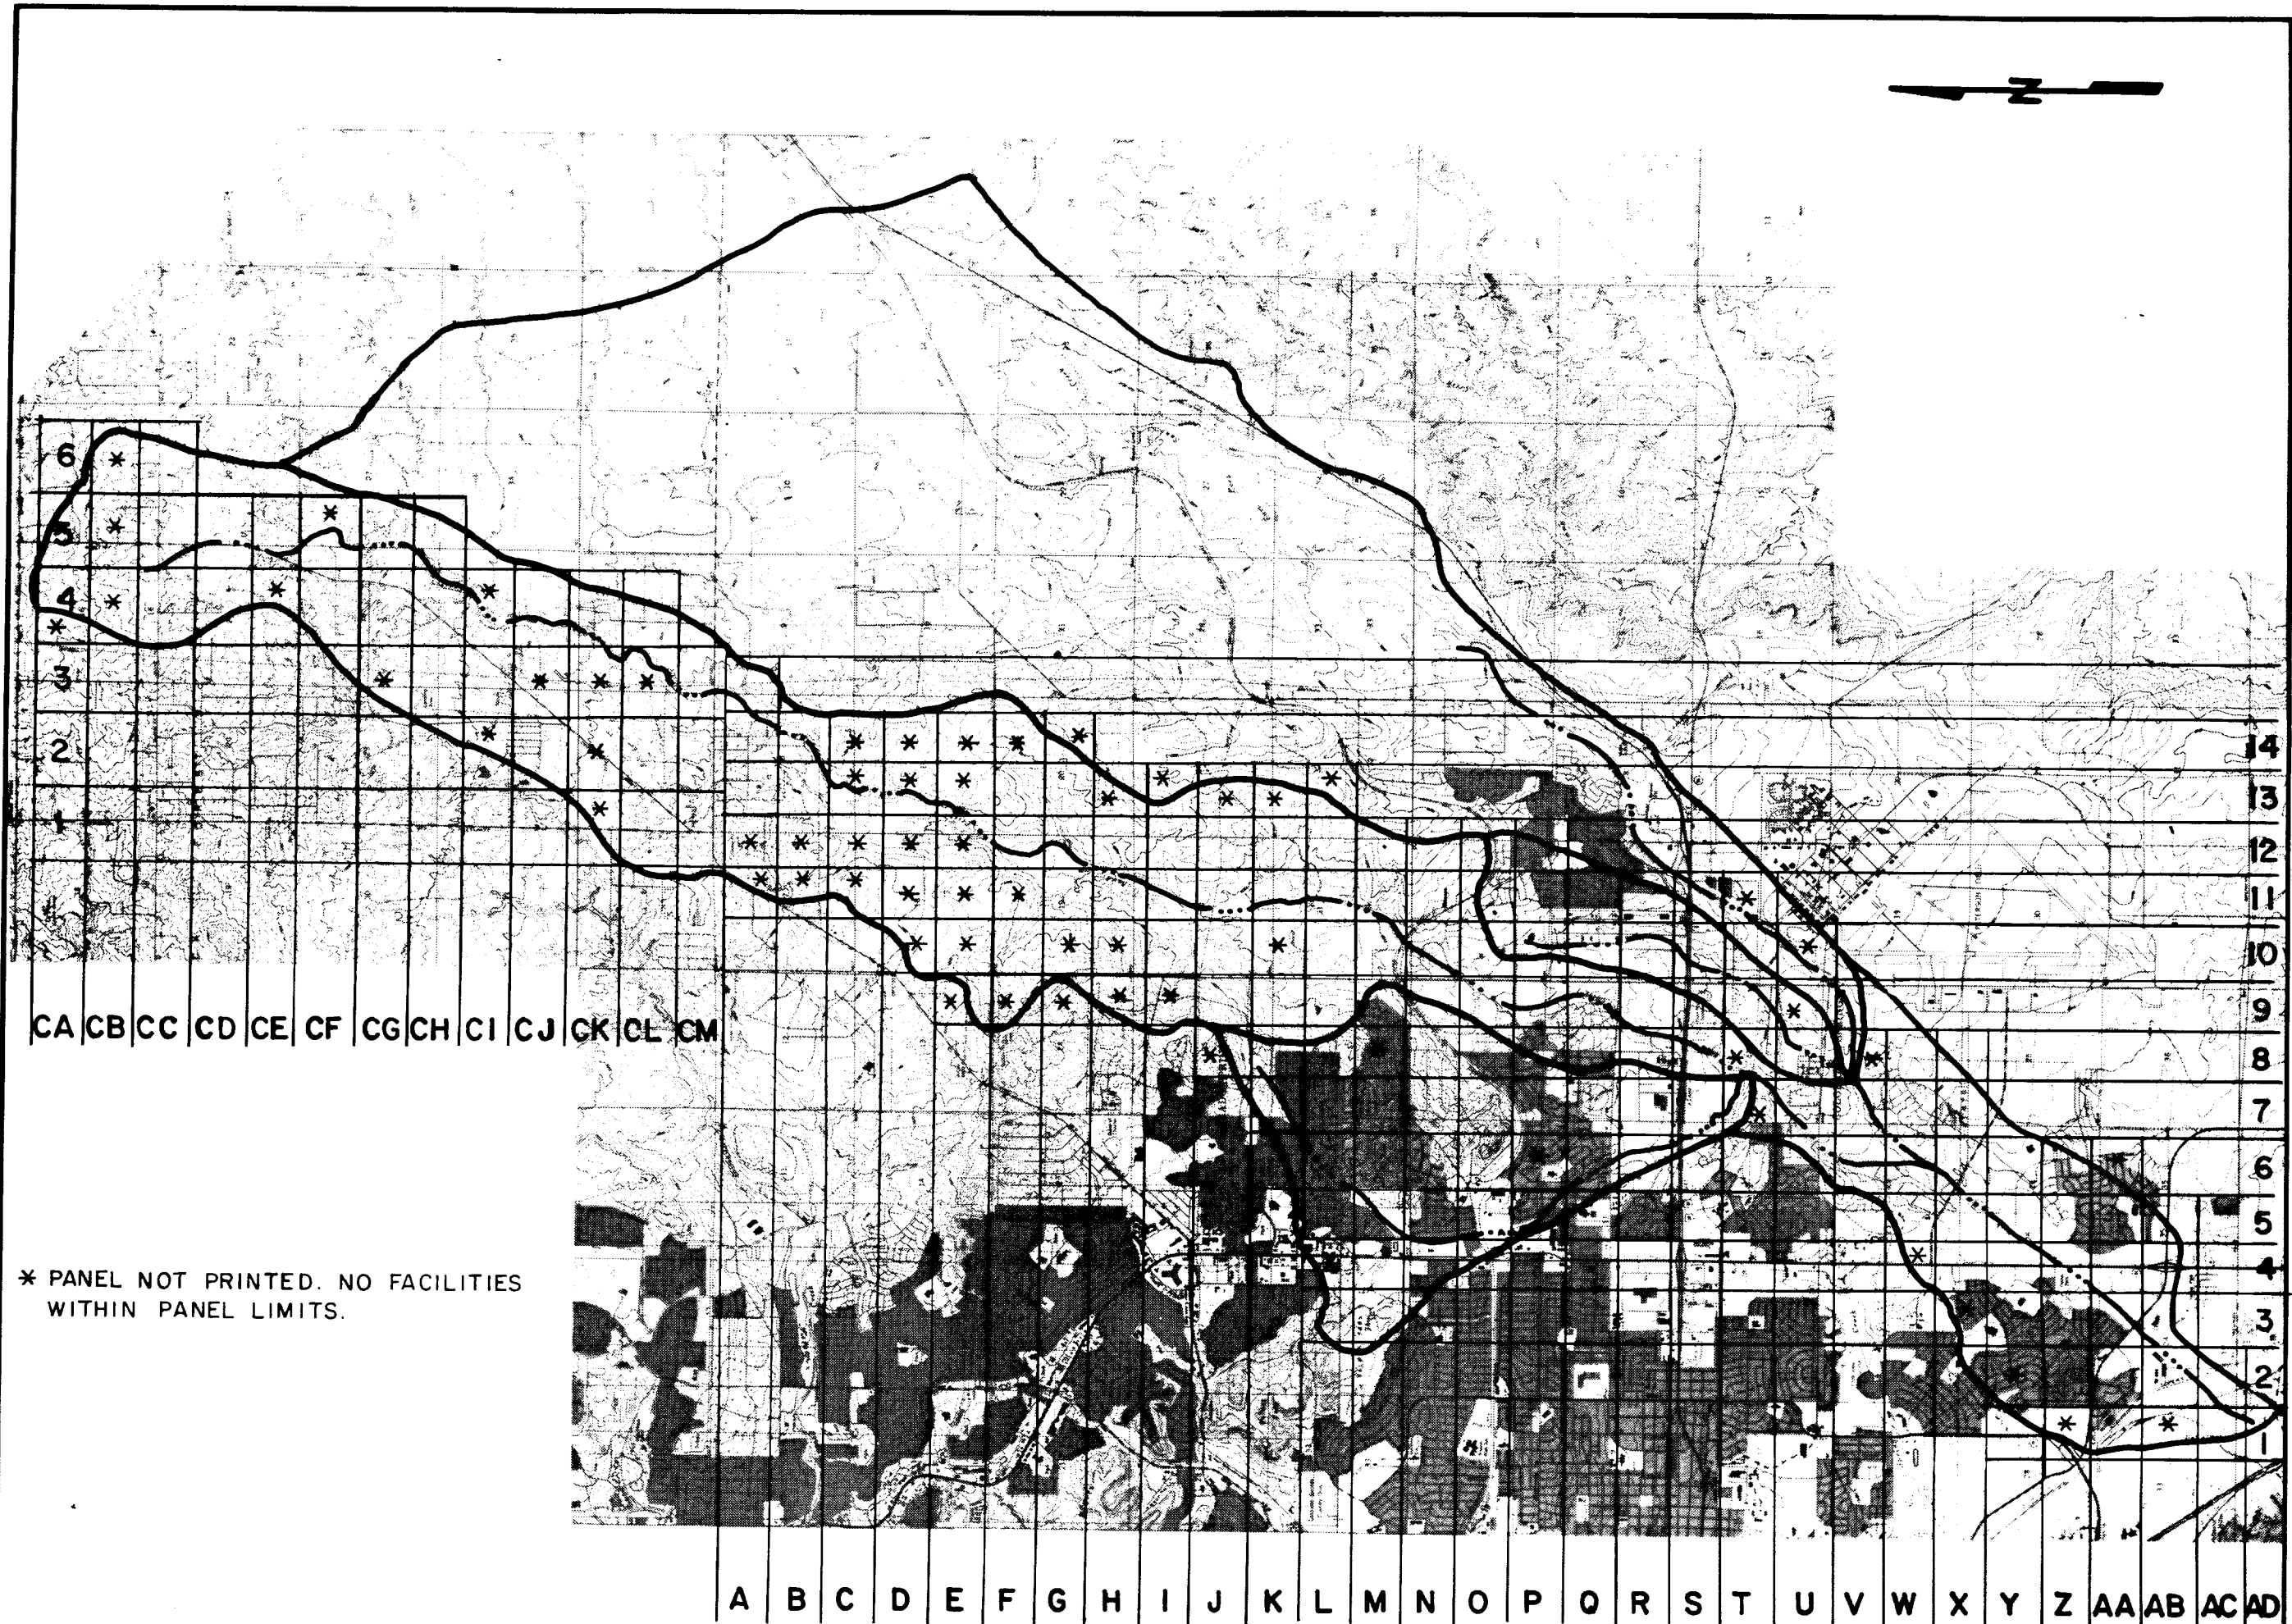



Kiowa Engineering Corporation

419 W. Bijou Street
Colorado Springs, Colorado
80905-1308

SAND CREEK DRAINAGE
BASIN PLANNING STUDY
DRAINAGE STRUCTURE INVENTORY
MAP INDEX

Project No.	
Date:	
Design:	
Drawn:	
Check:	
Revisions:	

11/09/04 KSI

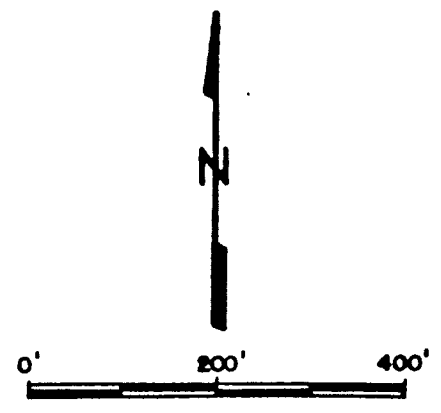
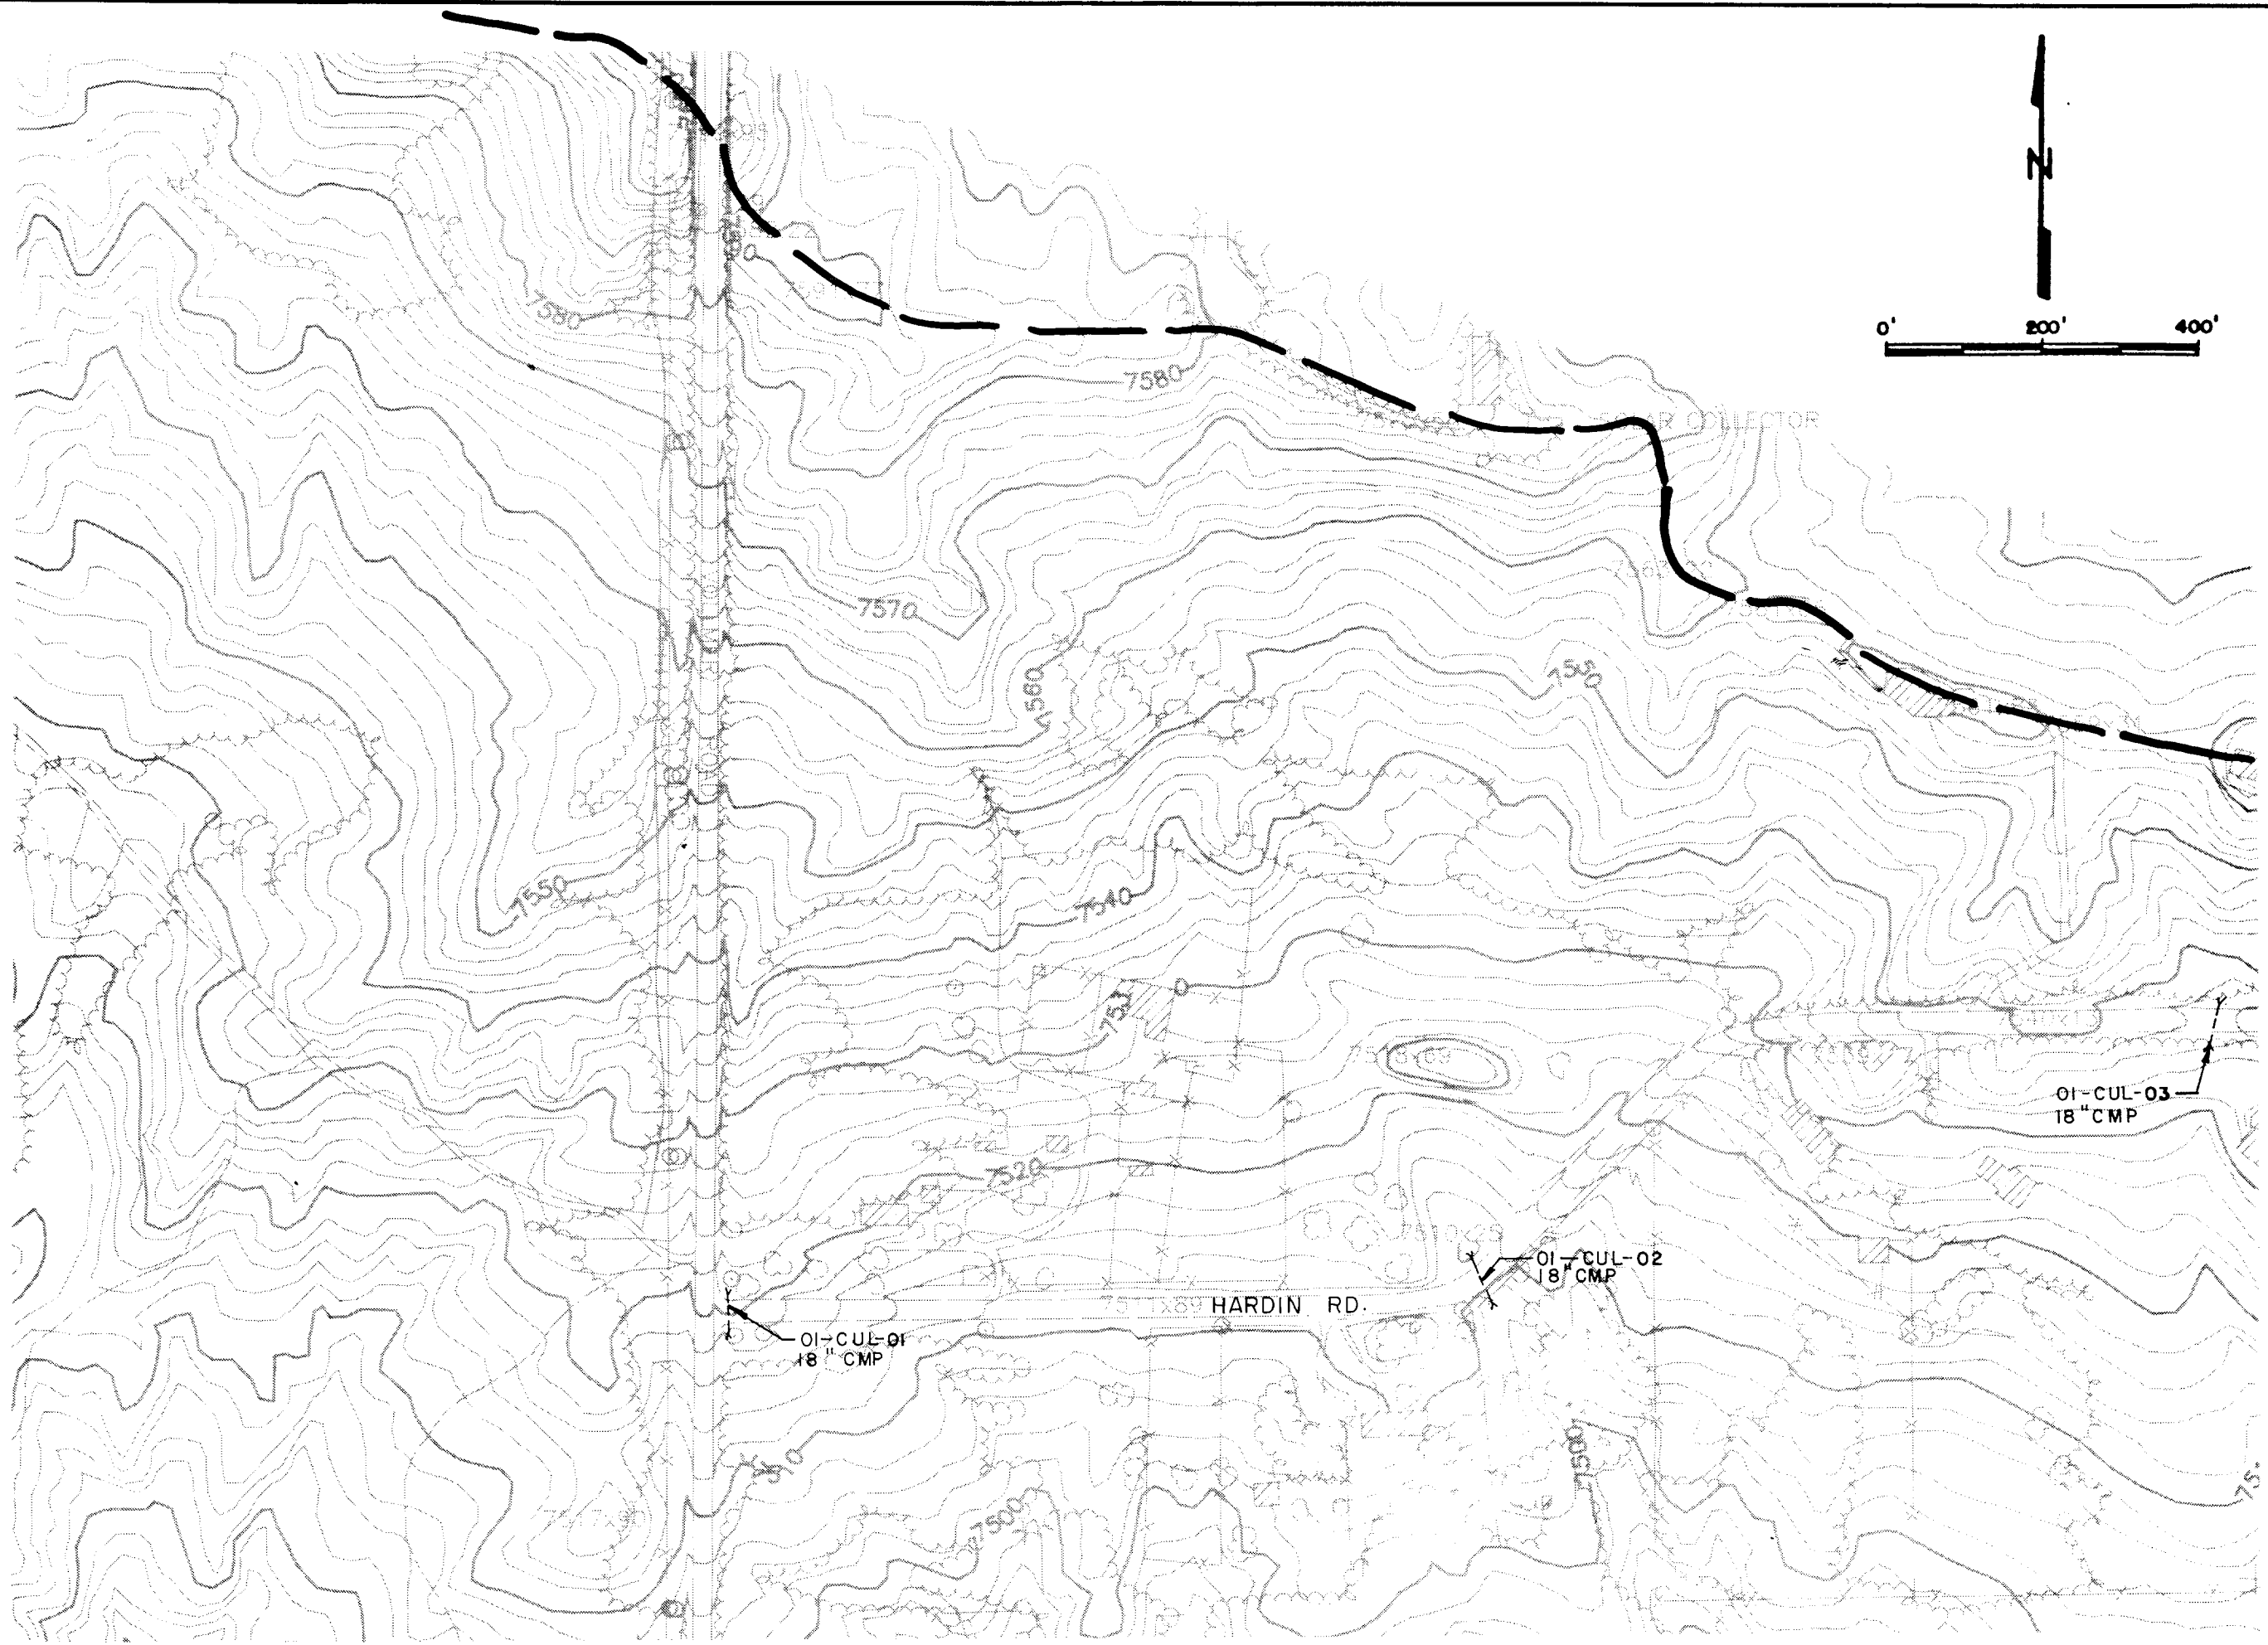


**SAND CREEK DRAINAGE
BASIN PLANNING STUDY
DRAINAGE STRUCTURE INVENTORY MAP**

Project No.
Date:
Design:
Drawn:
Check:
Revisions:

CA5


Kiowa Engineering Corporation
419 W. Bijou Street
Colorado Springs, Colorado
80905-1308

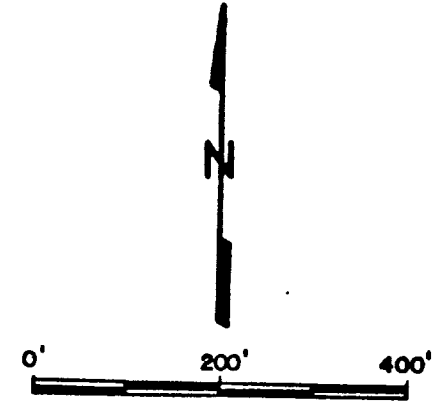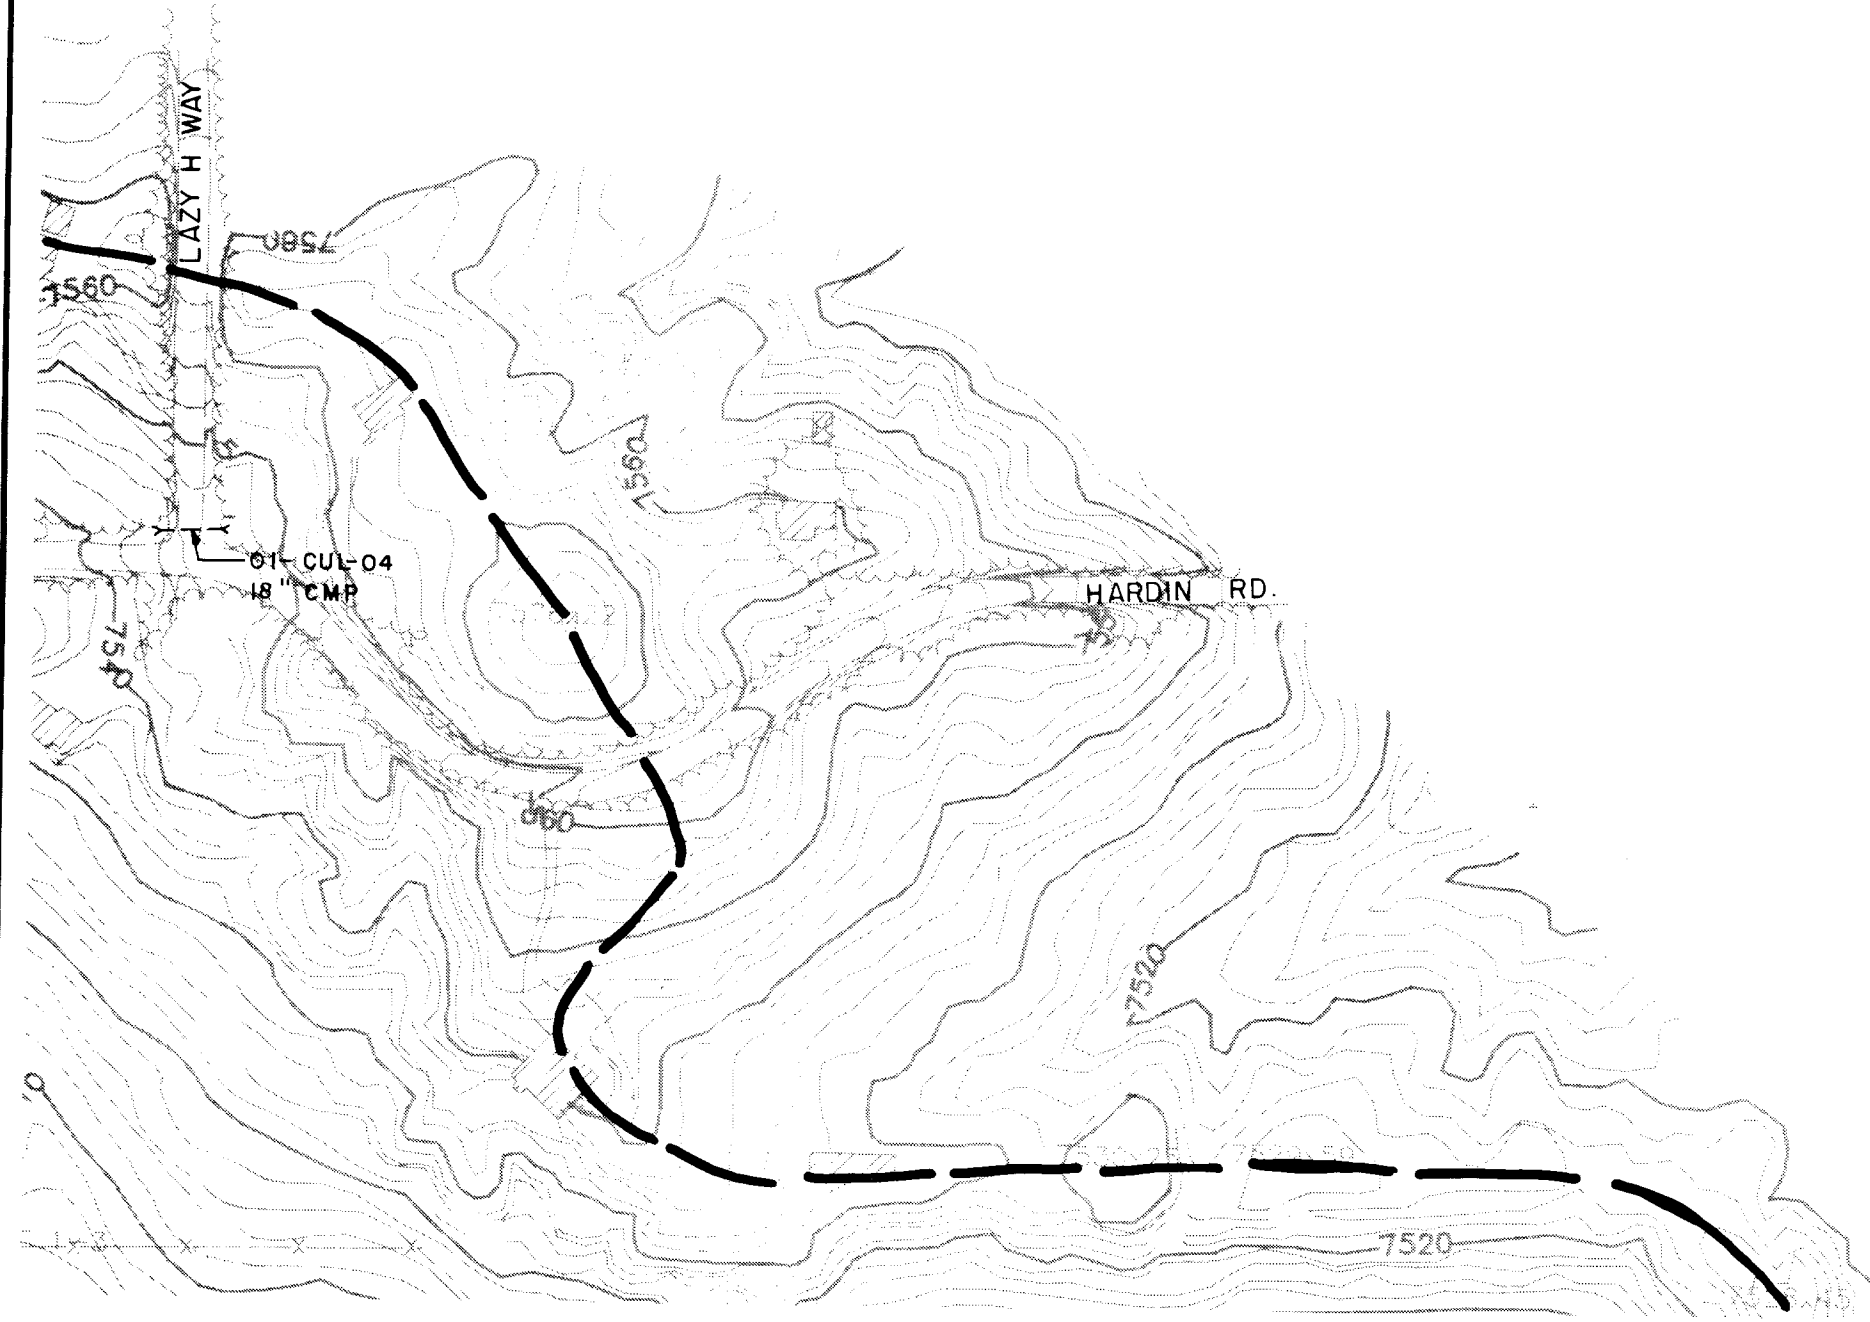

SAND CREEK DRAINAGE
BASIN PLANNING STUDY
DRAINAGE STRUCTURE INVENTORY MAP

Project No.	
Date:	
Design:	
Drawn:	
Check:	
Revisions:	


UTM 10N 12E 12S

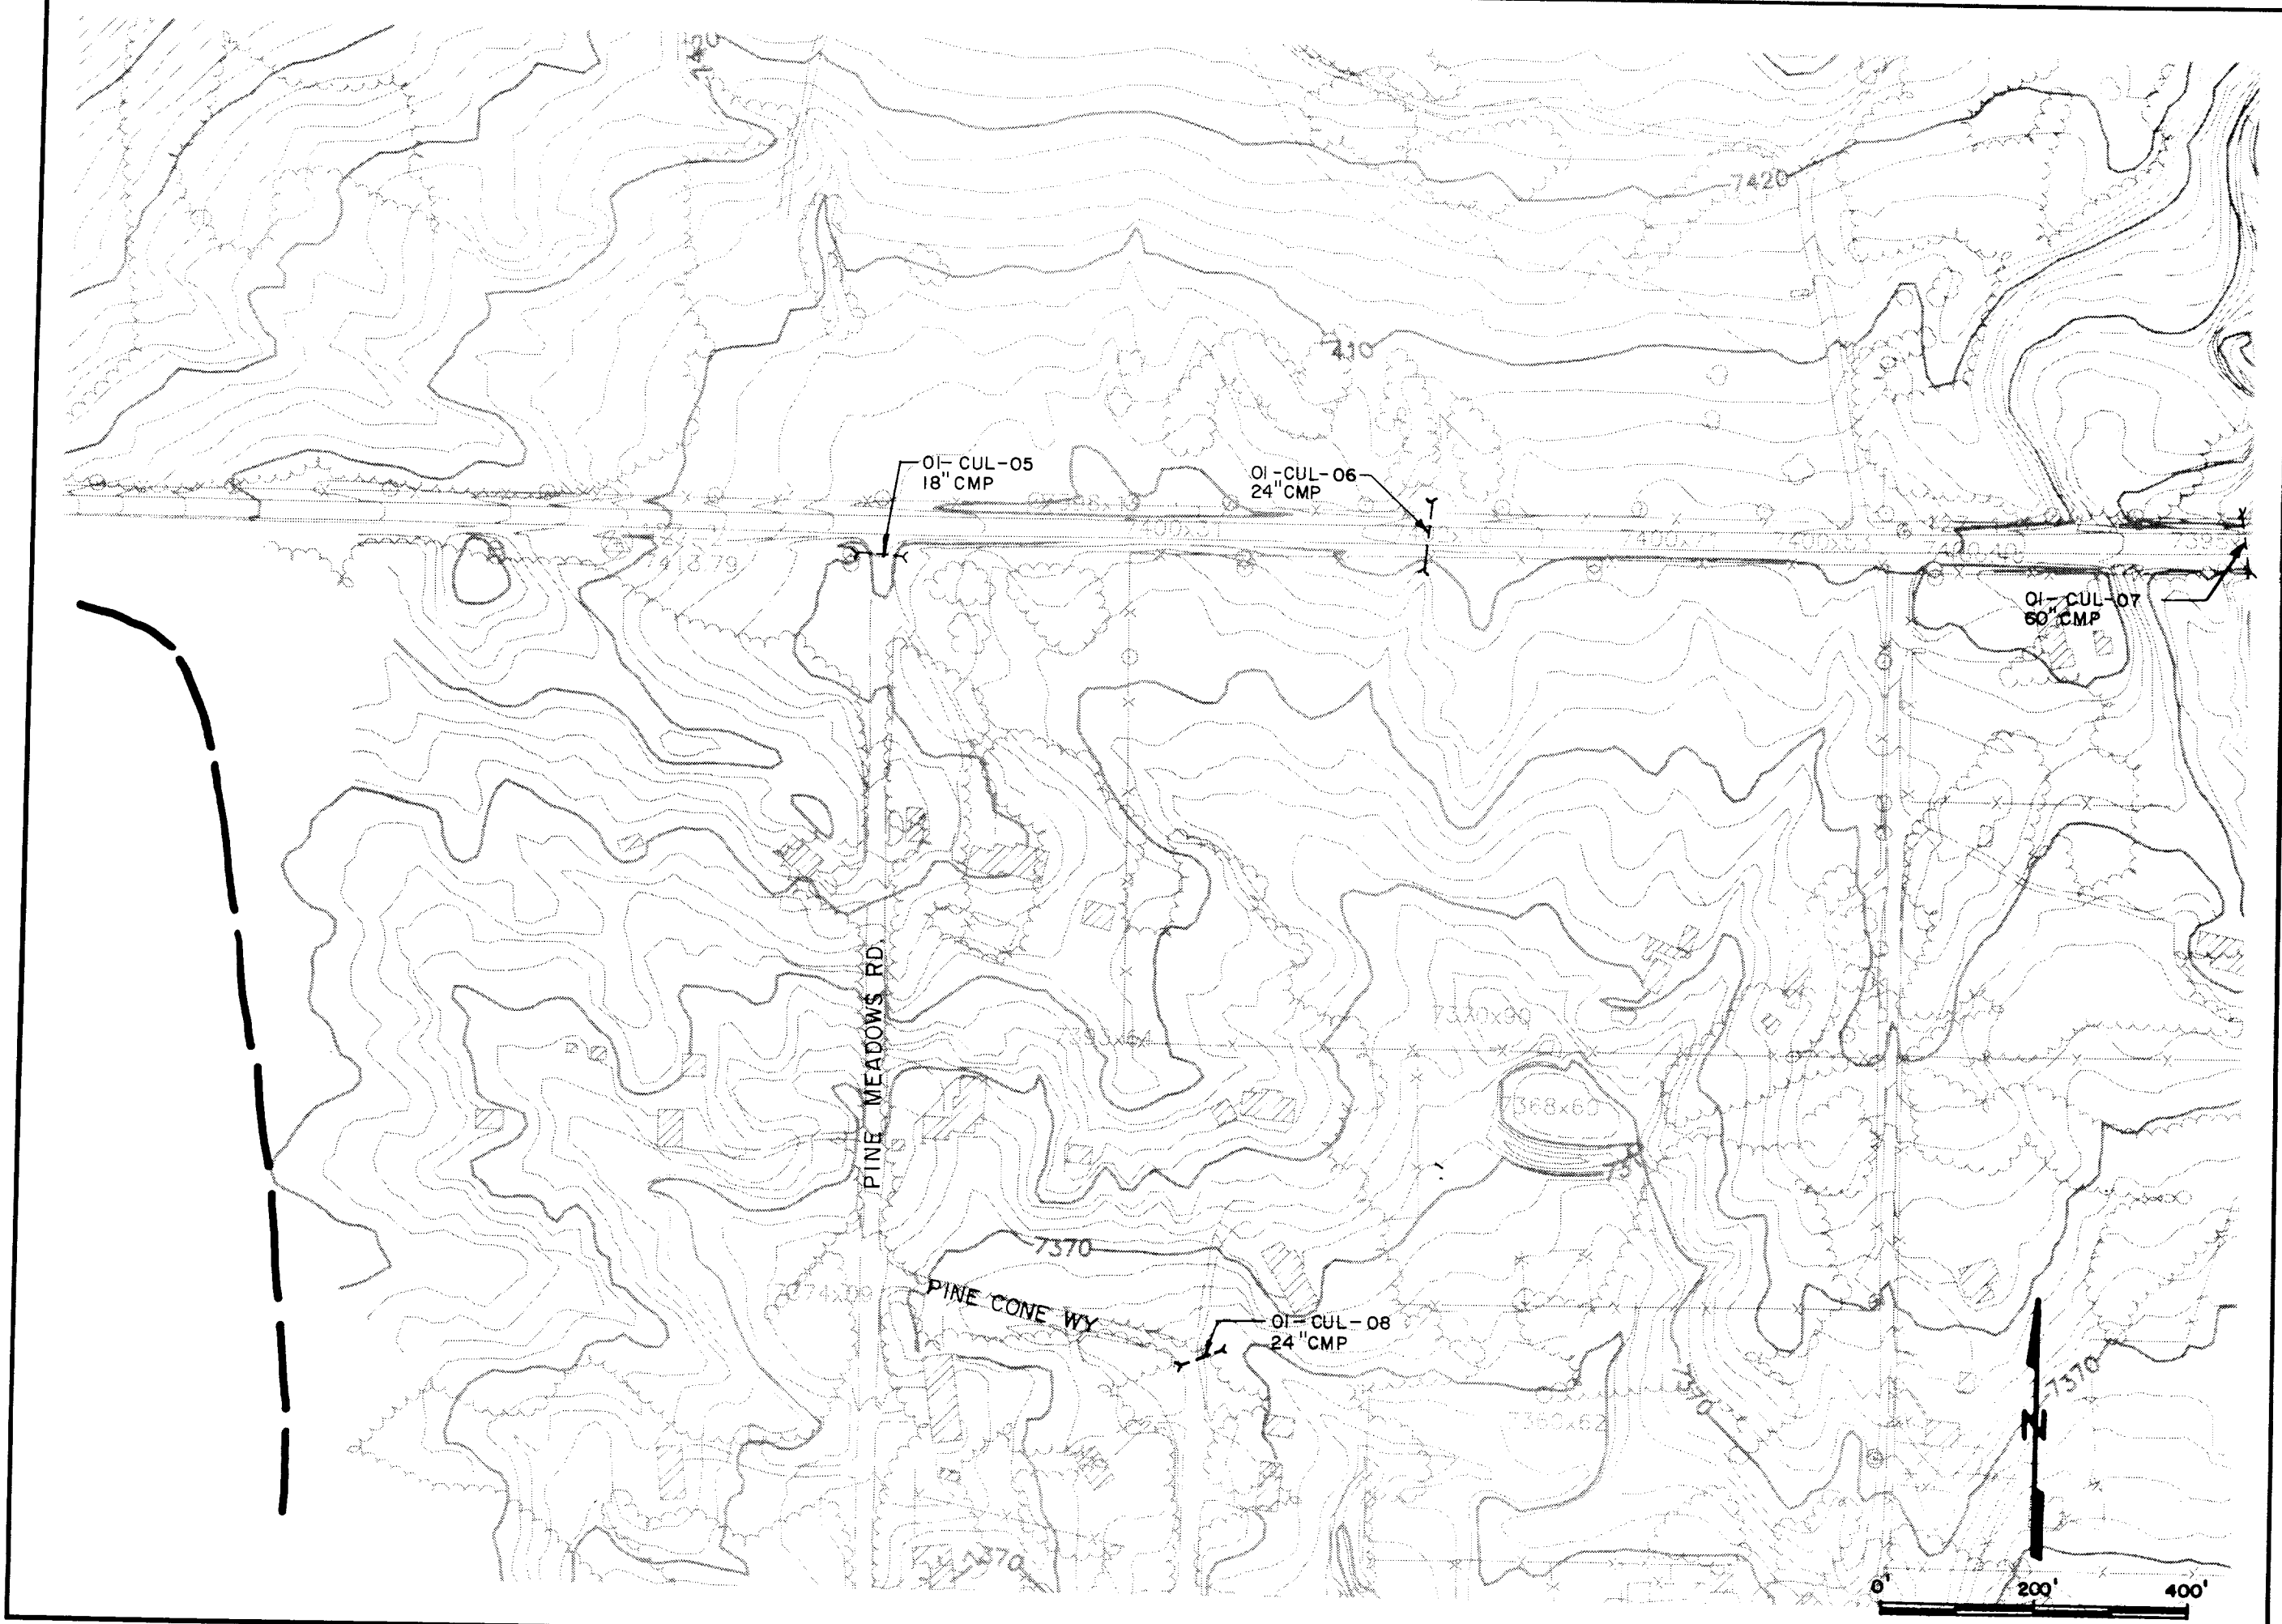

SAND CREEK DRAINAGE
BASIN PLANNING STUDY
DRAINAGE STRUCTURE INVENTORY MAP

Kiowa Engineering Corporation
419 W. Bijou Street
Colorado Springs, Colorado
80905-1308

Project No.	
Date:	
Design:	
Drawn:	
Check:	
Revisions:	

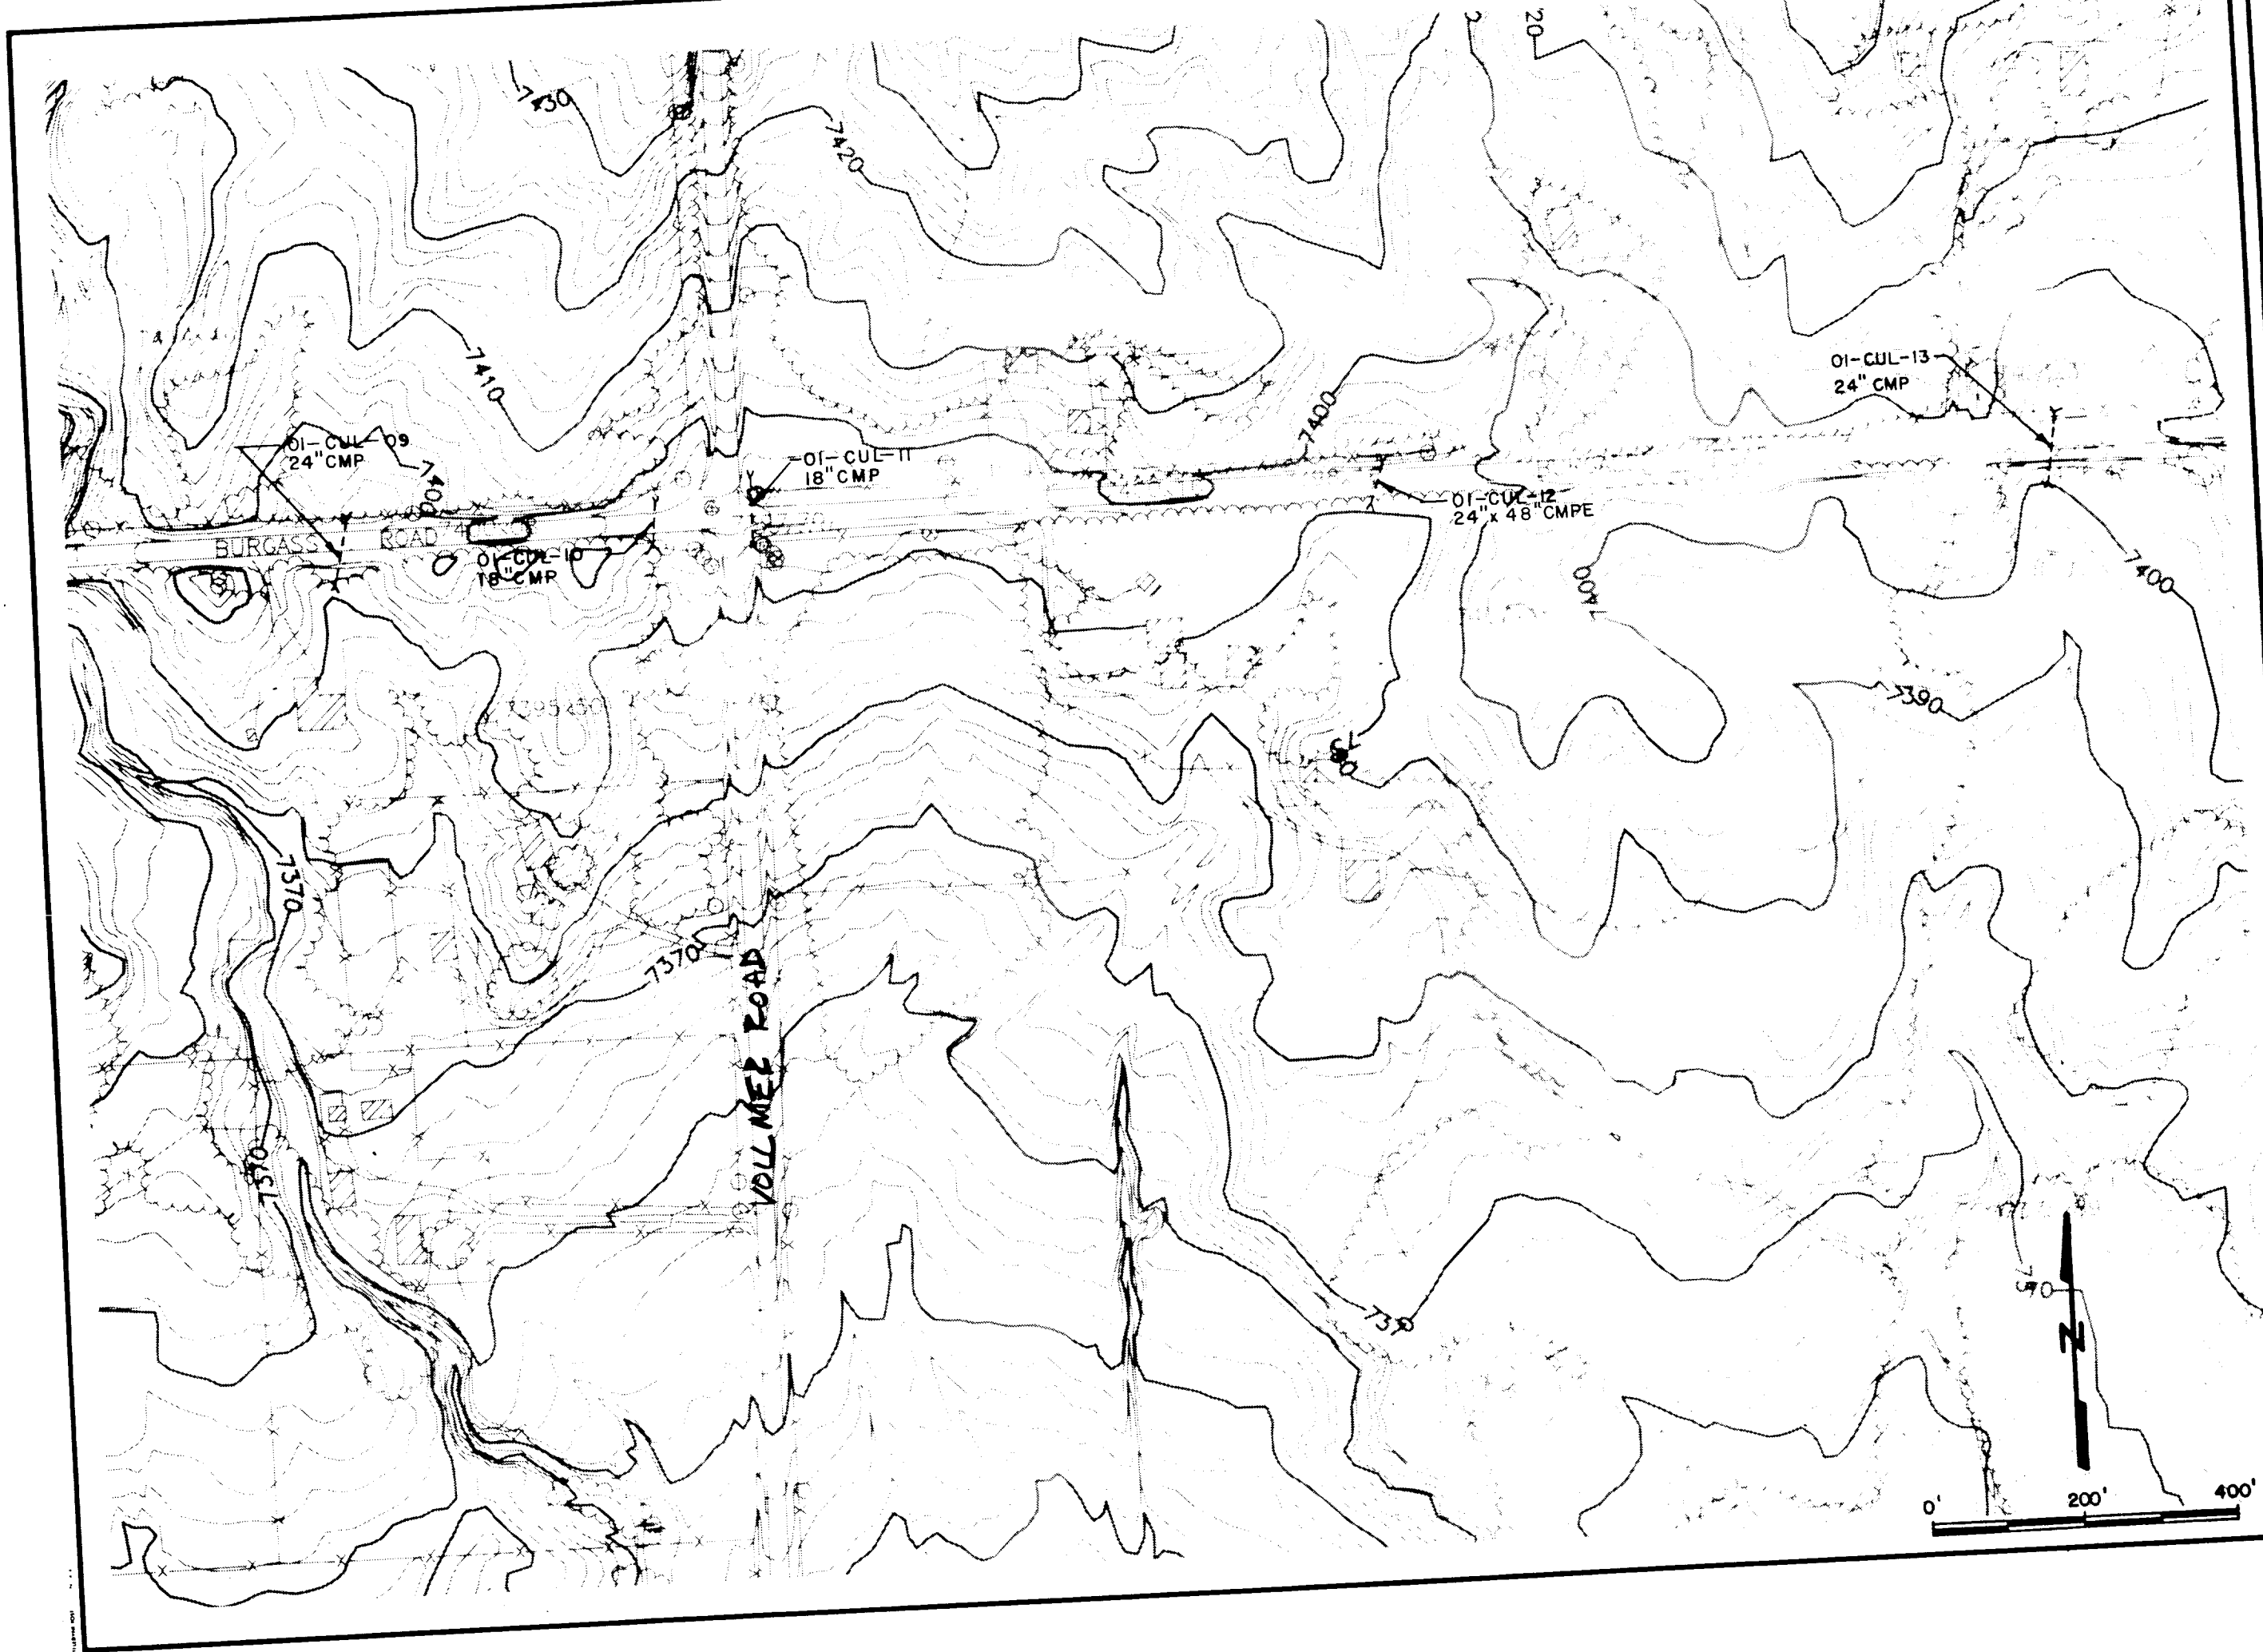



Kiowa Engineering Corporation
419 W. Bijou Street
Colorado Springs, Colorado
80905-1308

SAND CREEK DRAINAGE
BASIN PLANNING STUDY
DRAINAGE STRUCTURE INVENTORY MAP

Project No.	
Date:	
Design:	
Drawn:	
Check:	
Revisions:	

CC5

01-0000-000

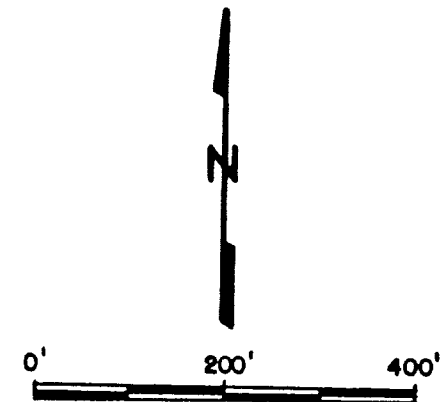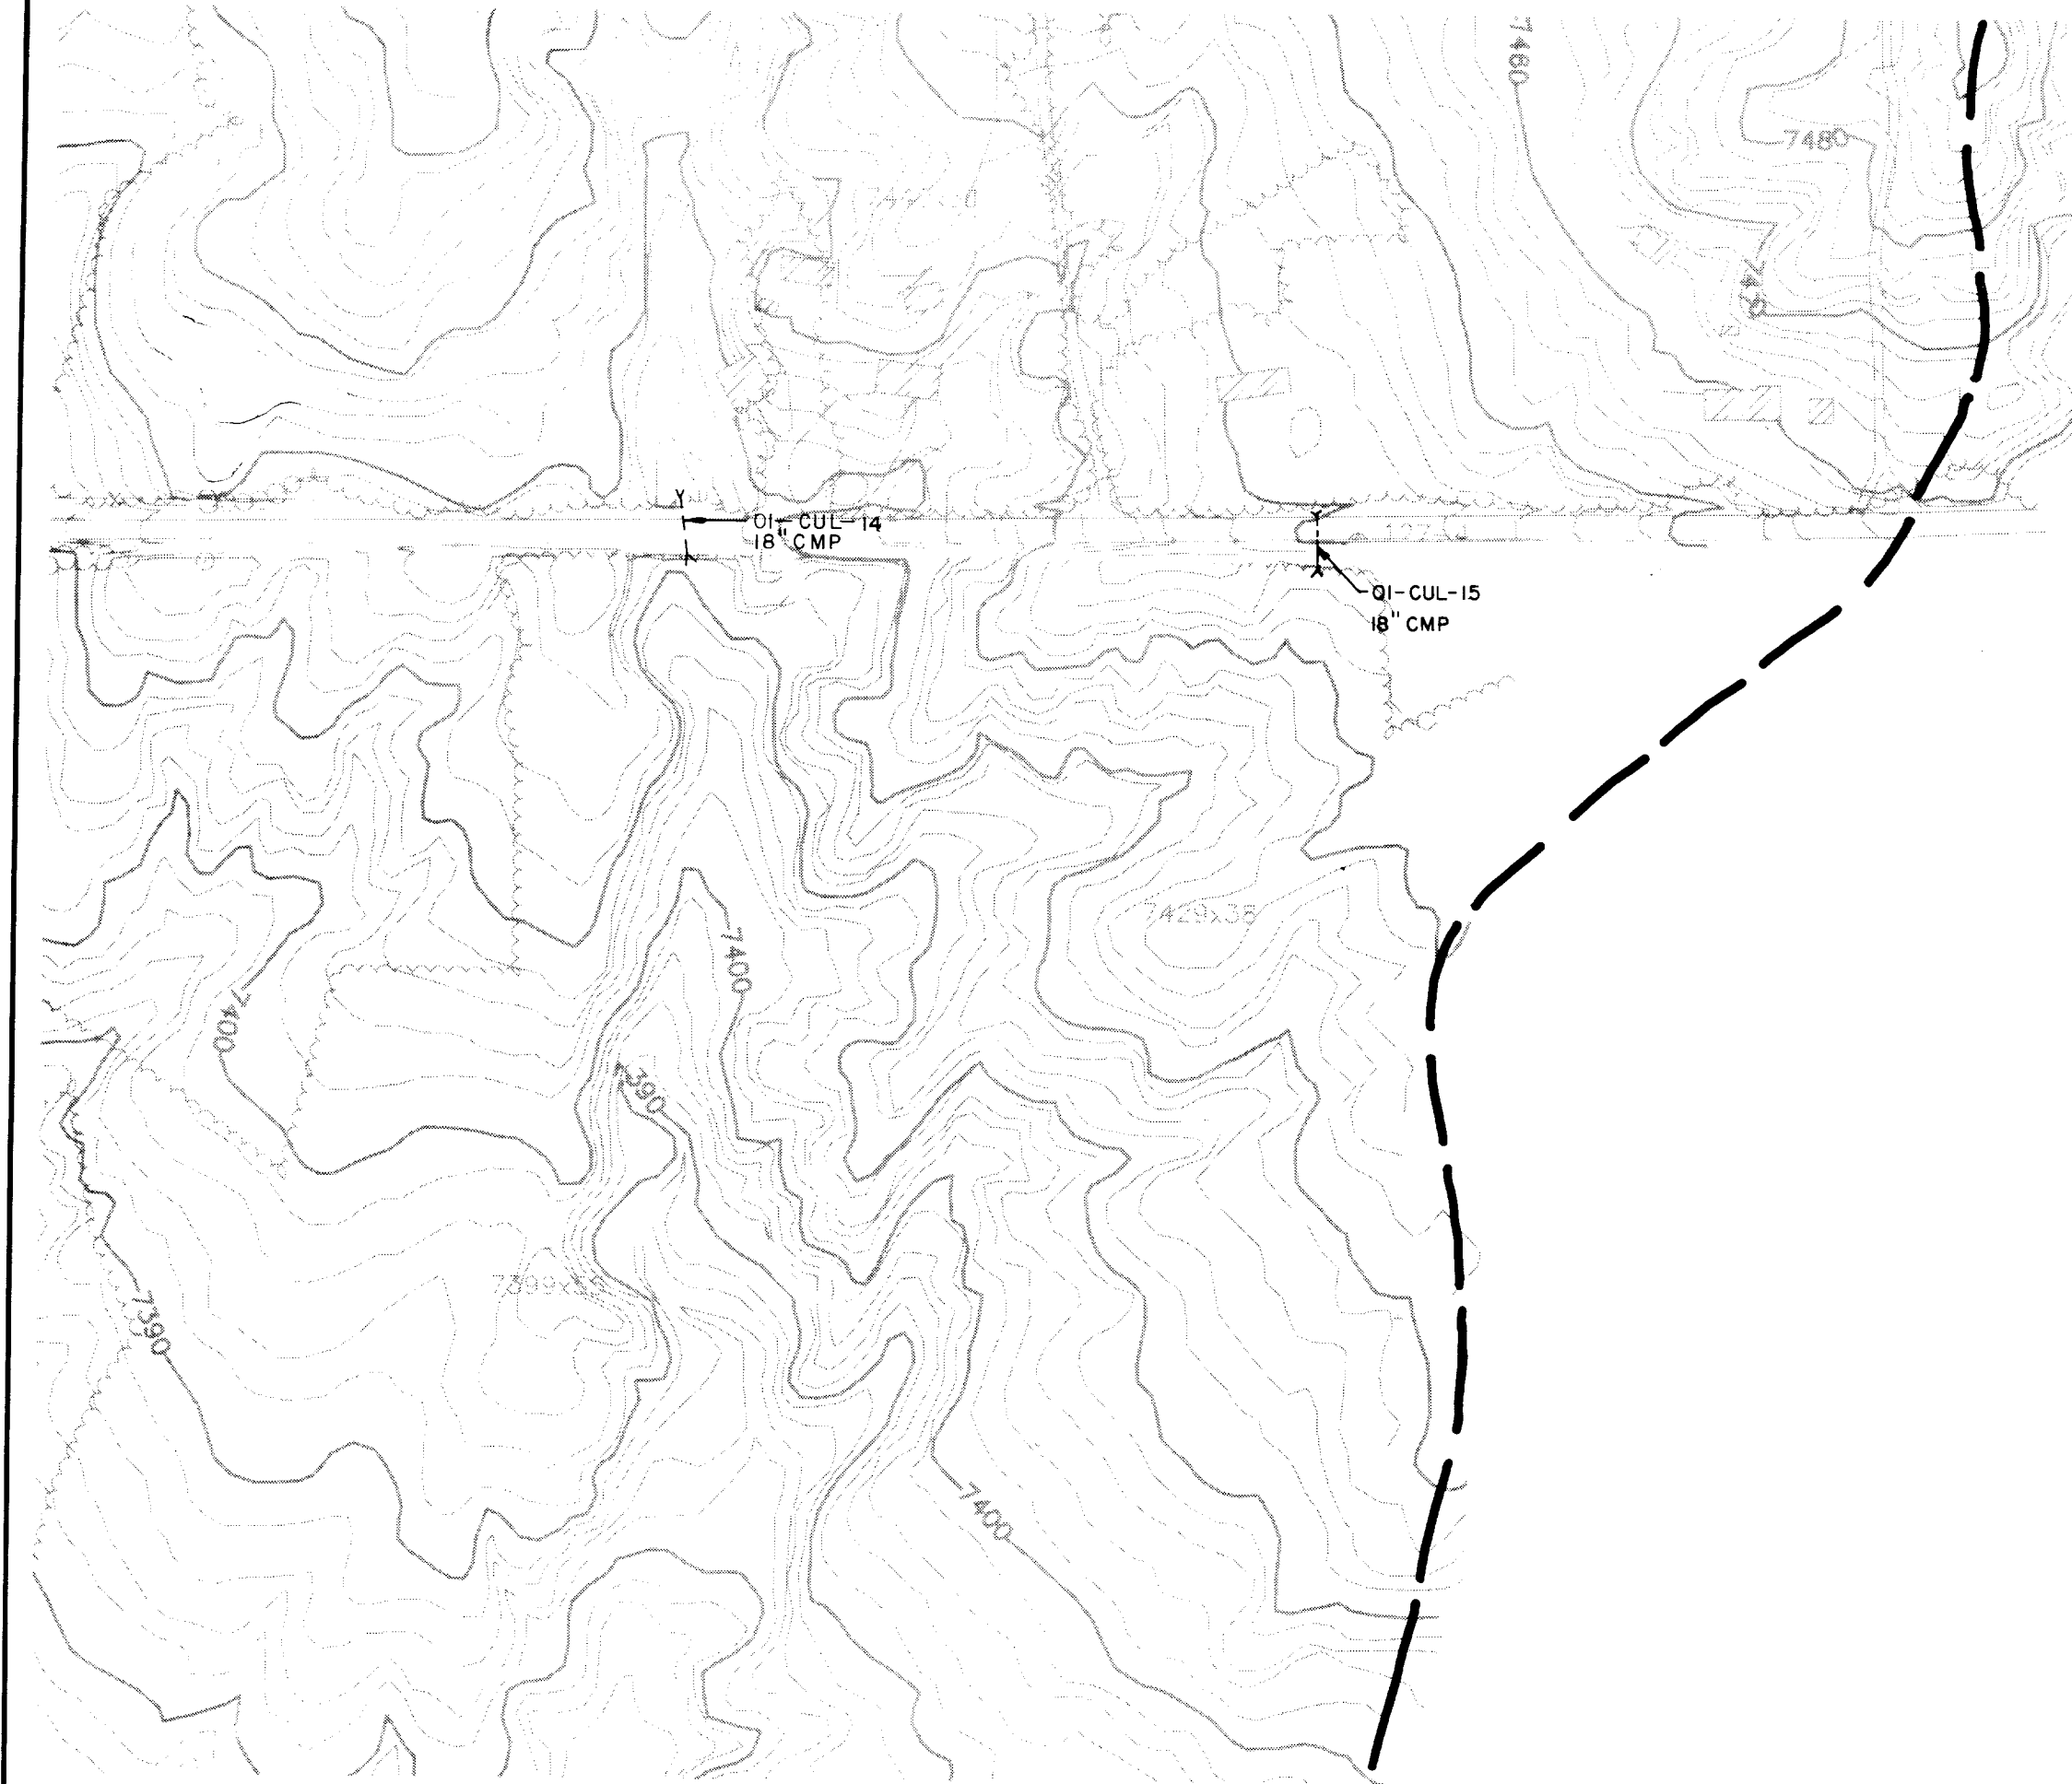

SAND CREEK DRAINAGE
BASIN PLANNING STUDY
DRAINAGE STRUCTURE INVENTORY MAP


Project No.
Date:
Design:
Drawn:
Check:
Revisions:

CC6

Kiowa Engineering Corporation
419 W. Bijou Street
Colorado Springs, Colorado
80905-1308

11/15/2011 10:11 AM

0' 200' 400'

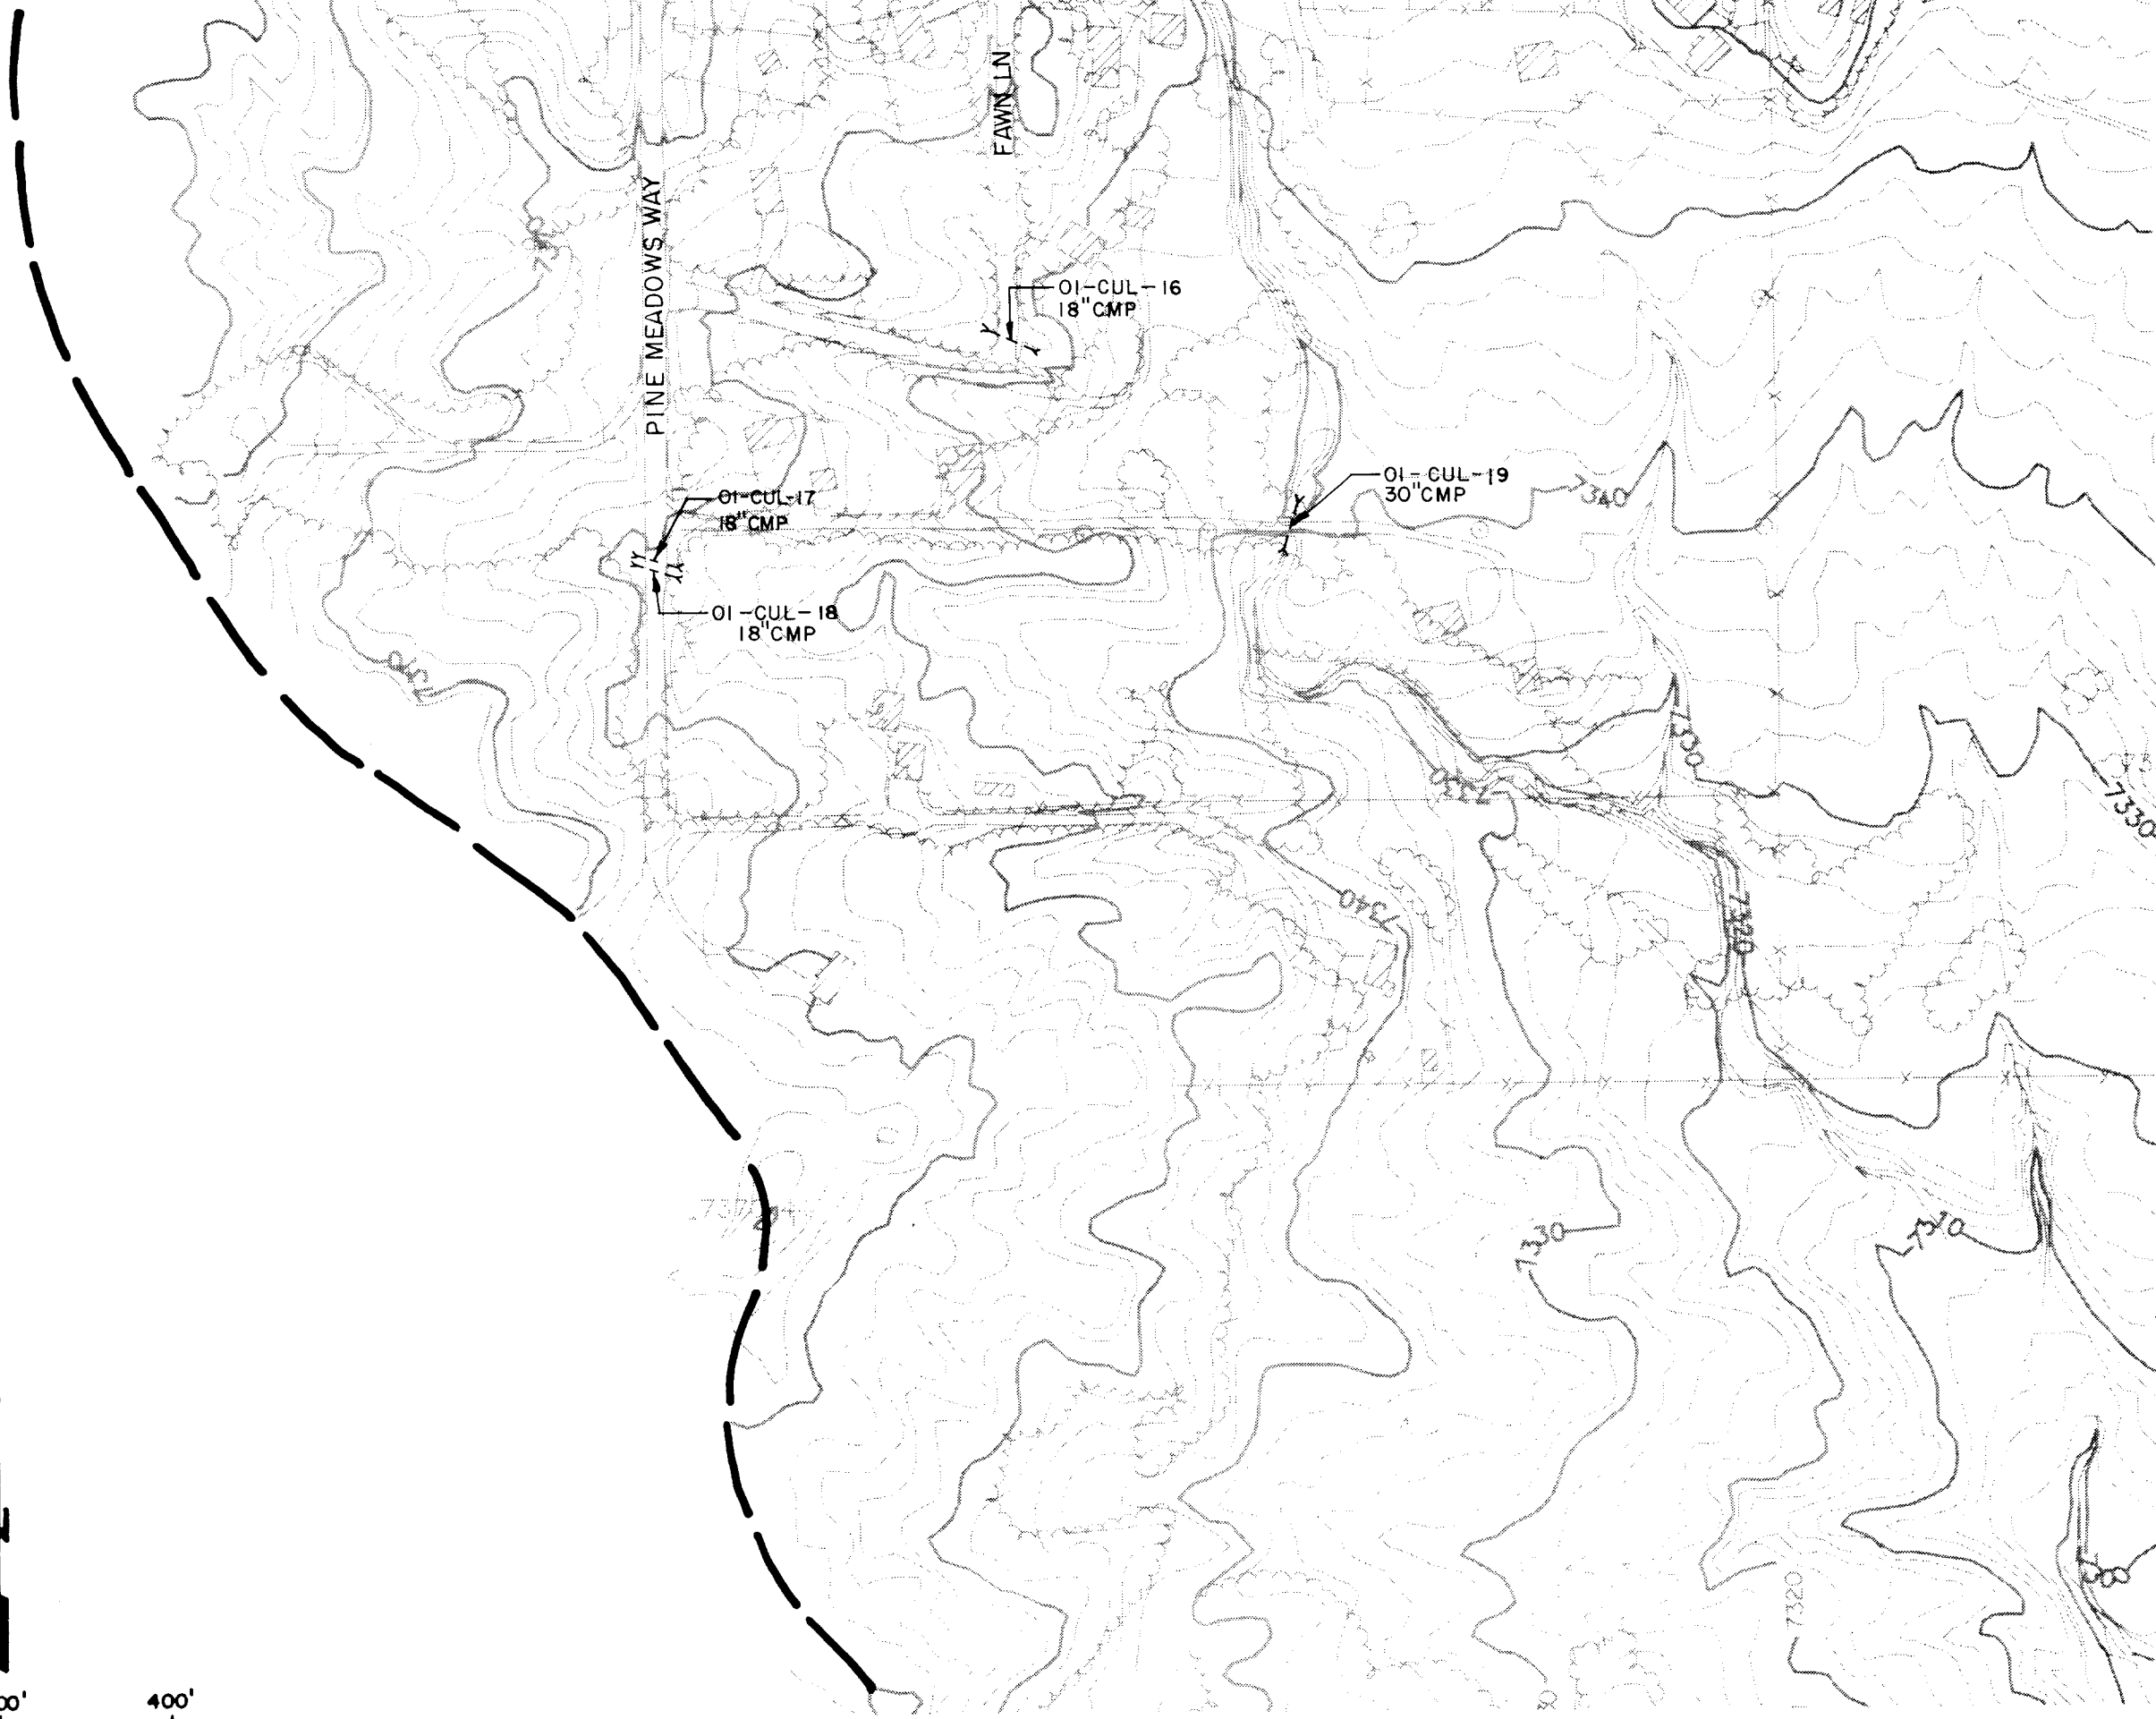


Kiowa Engineering Corporation
419 W. Bijou Street
Colorado Springs, Colorado
80905-1308

SAND CREEK DRAINAGE
BASIN PLANNING STUDY
DRAINAGE STRUCTURE INVENTORY MAP

Project No.	
Date:	
Design:	
Drawn:	
Check:	
Revisions:	


CD 4

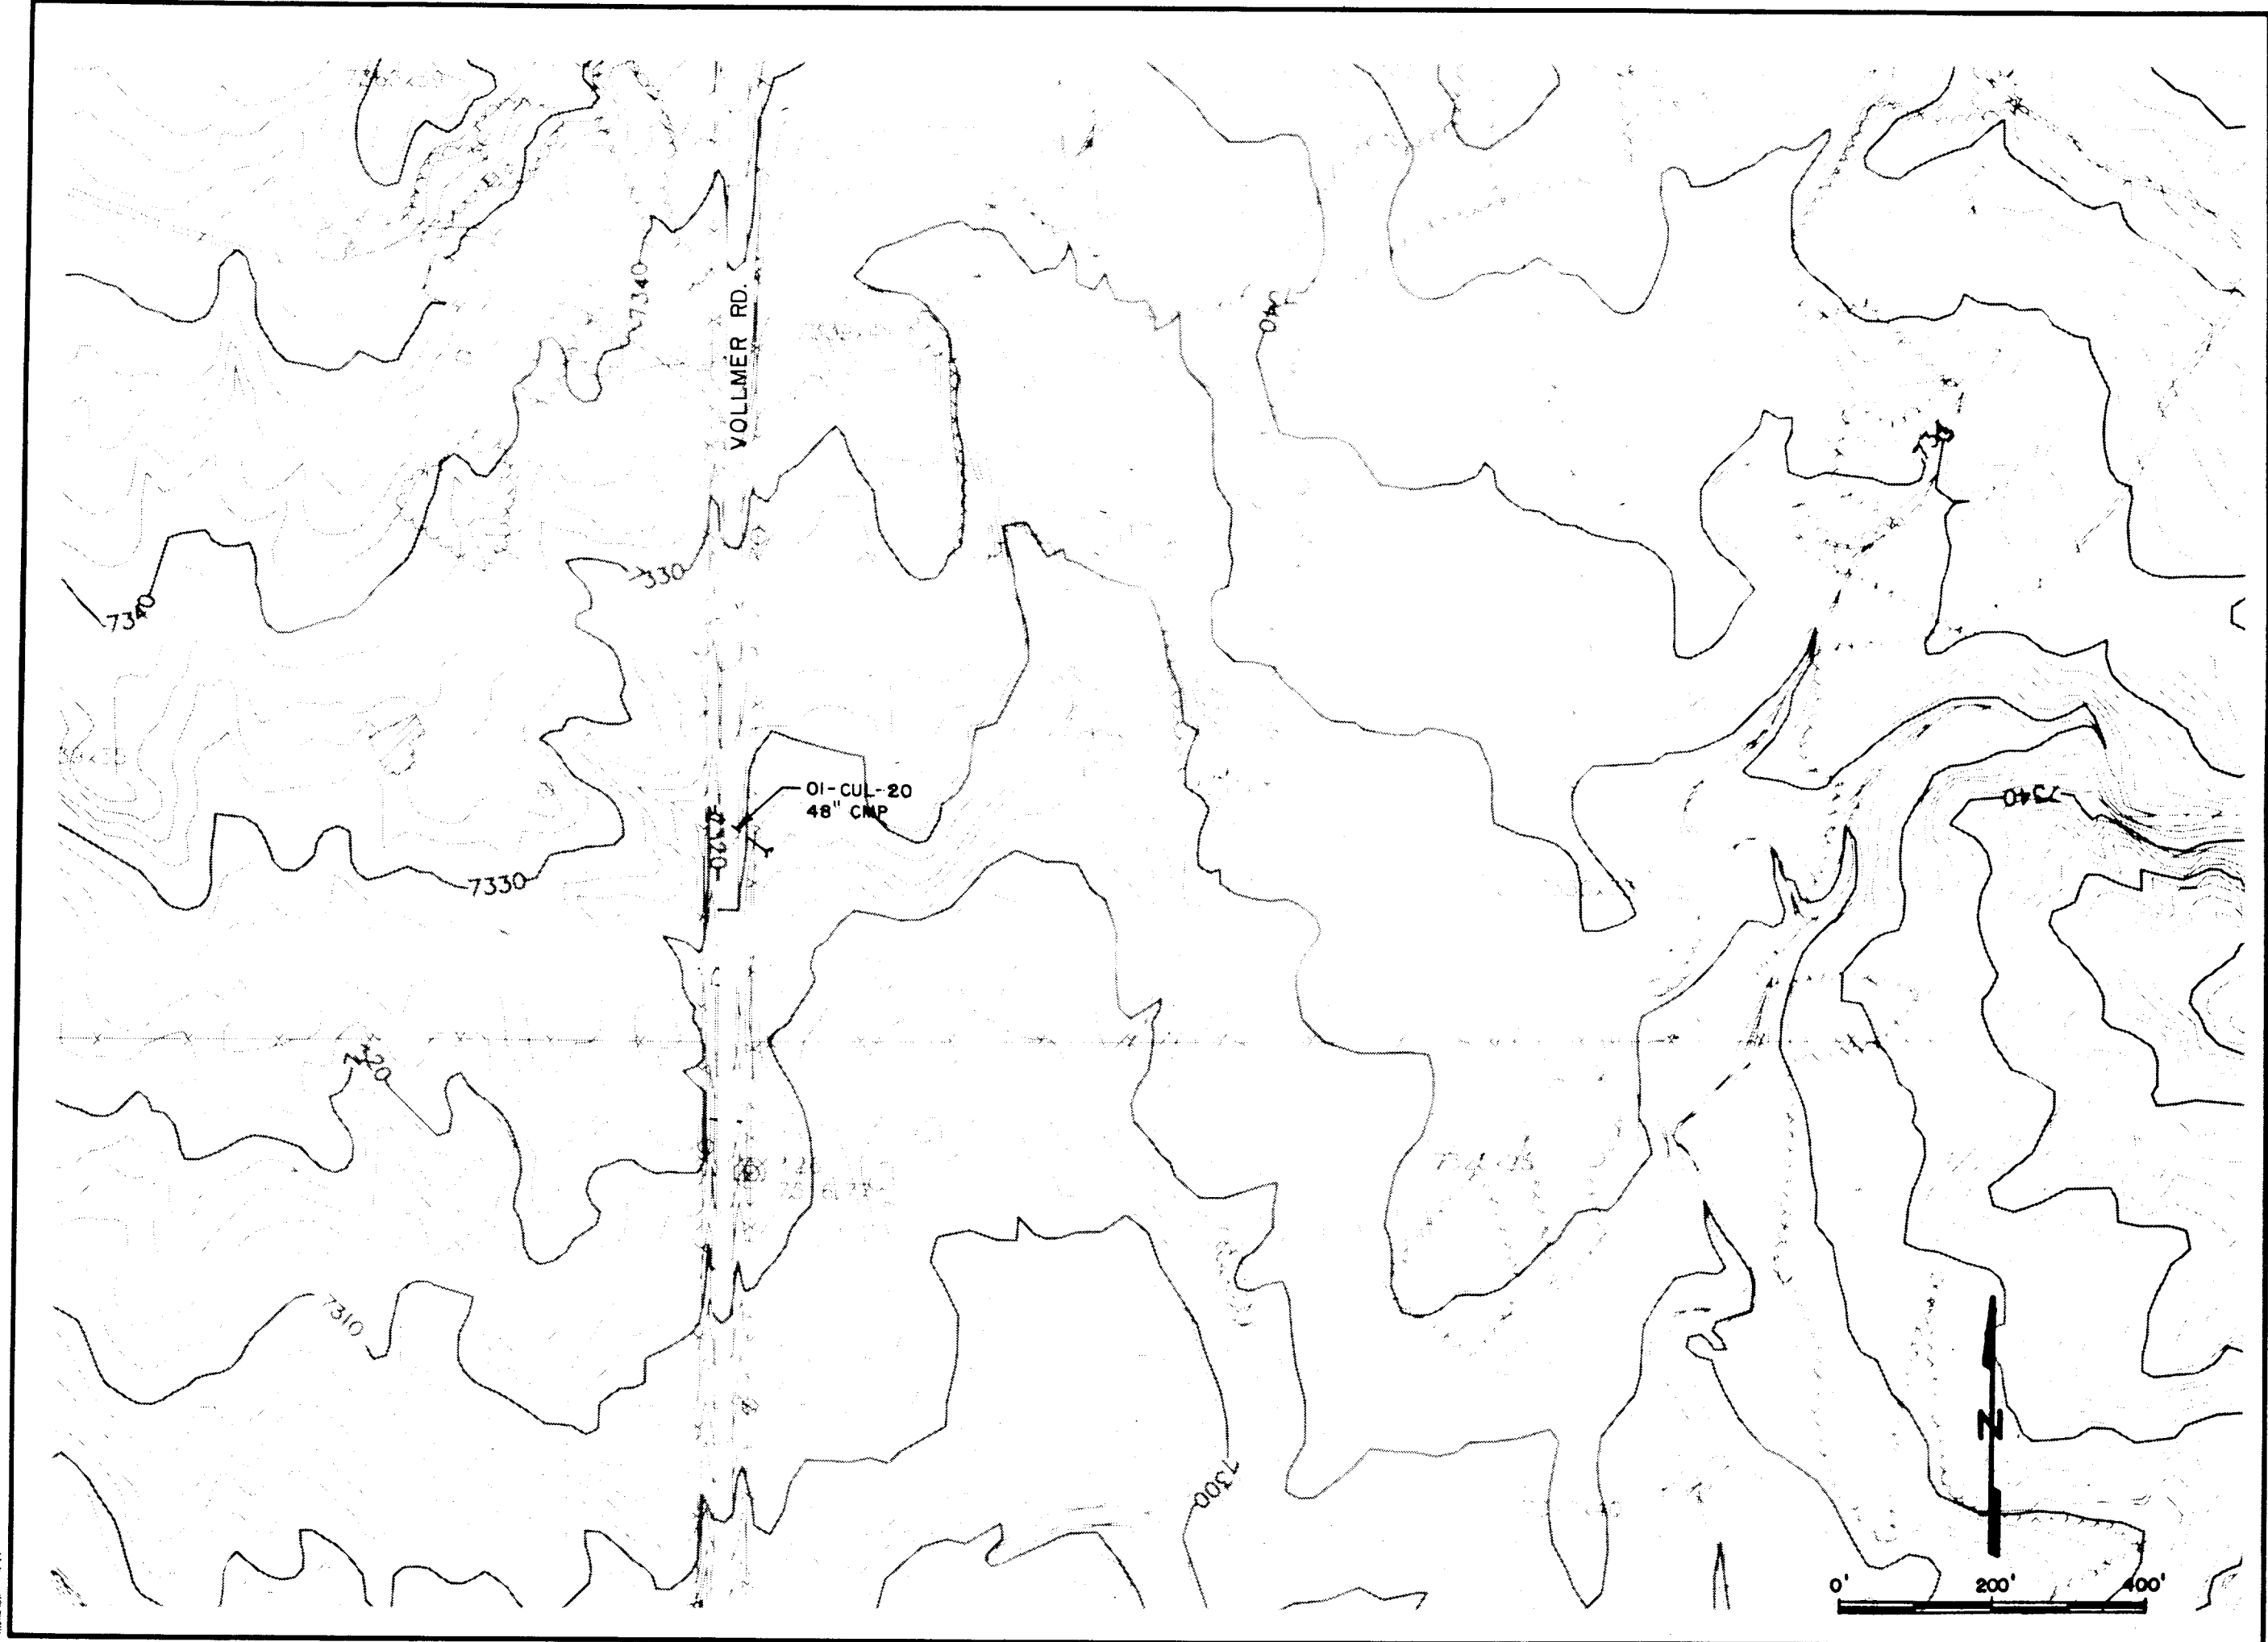

SAND CREEK DRAINAGE
BASIN PLANNING STUDY
DRAINAGE STRUCTURE INVENTORY MAP

Kiowa Engineering Corporation
419 W. Bijou Street
Colorado Springs, Colorado
80905-1308

Project No.
Date:
Design:
Drawn:
Check:
Revisions:

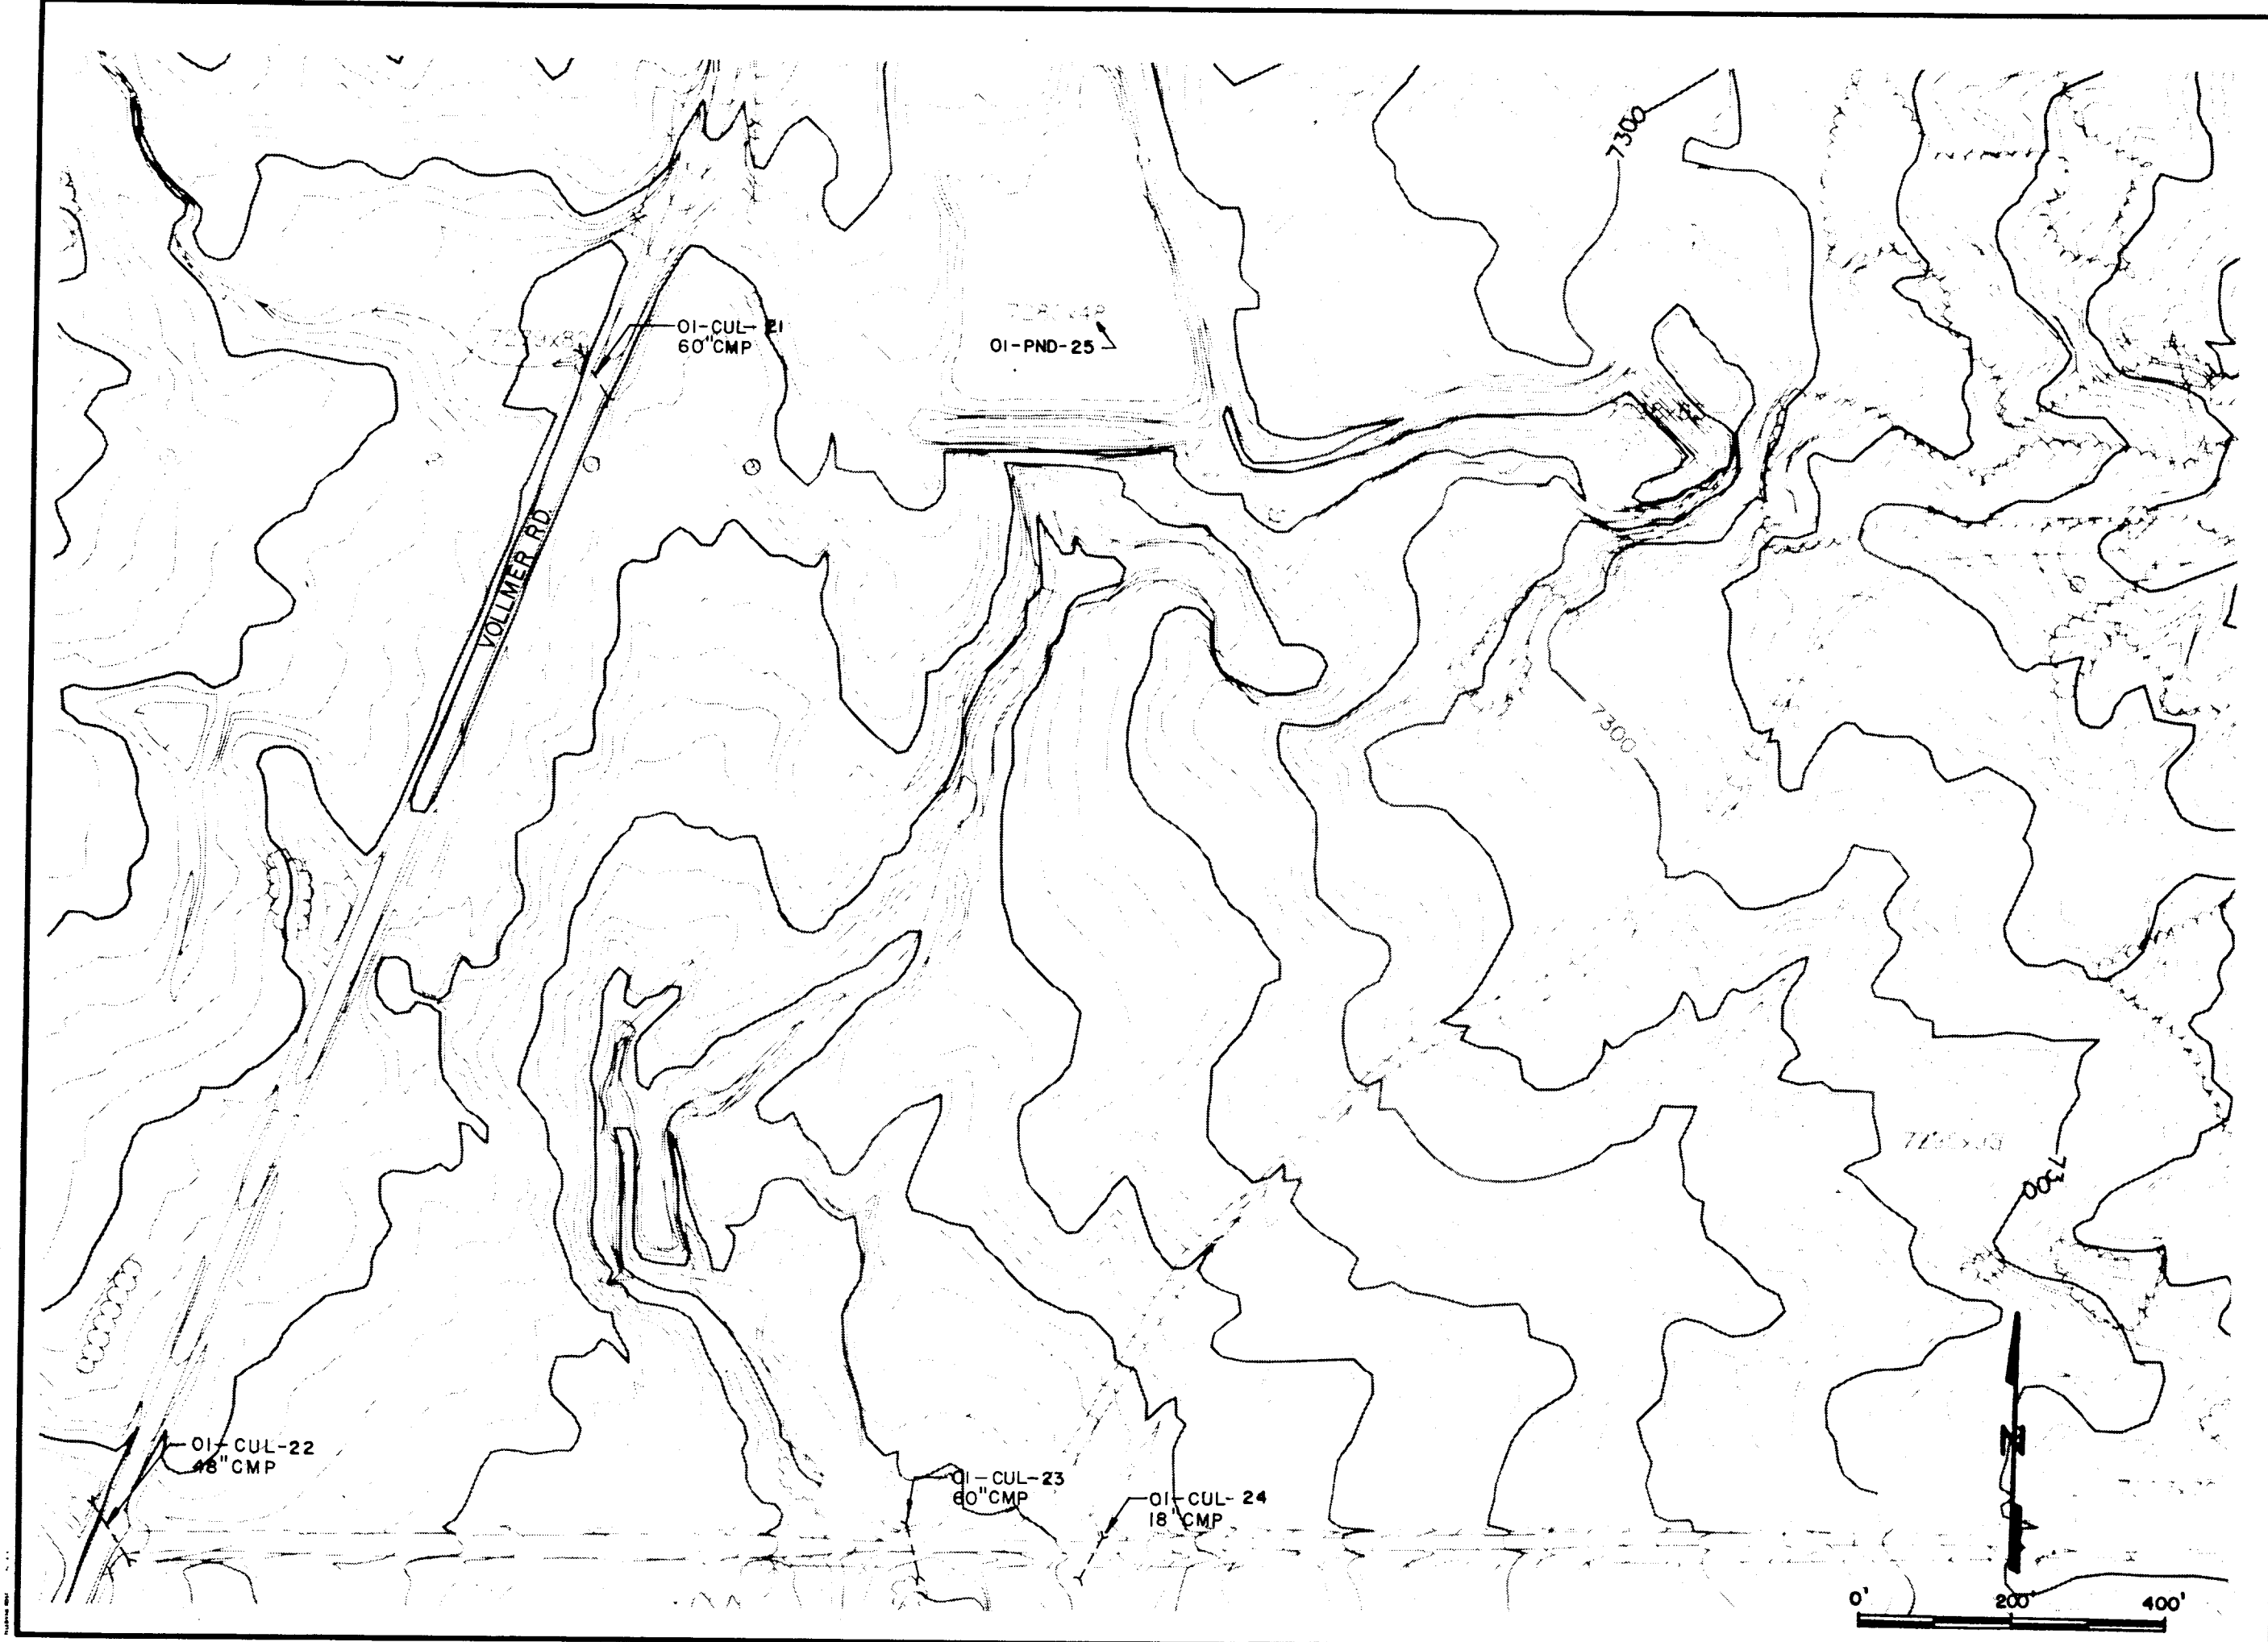


SAND CREEK DRAINAGE
BASIN PLANNING STUDY
DRAINAGE STRUCTURE INVENTORY MAP

Project No.	
Date:	
Design:	
Drawn:	
Check:	
Revisions:	

CE5

Kiowa Engineering Corporation
419 W. Bijou Street
Colorado Springs, Colorado
80905-1308

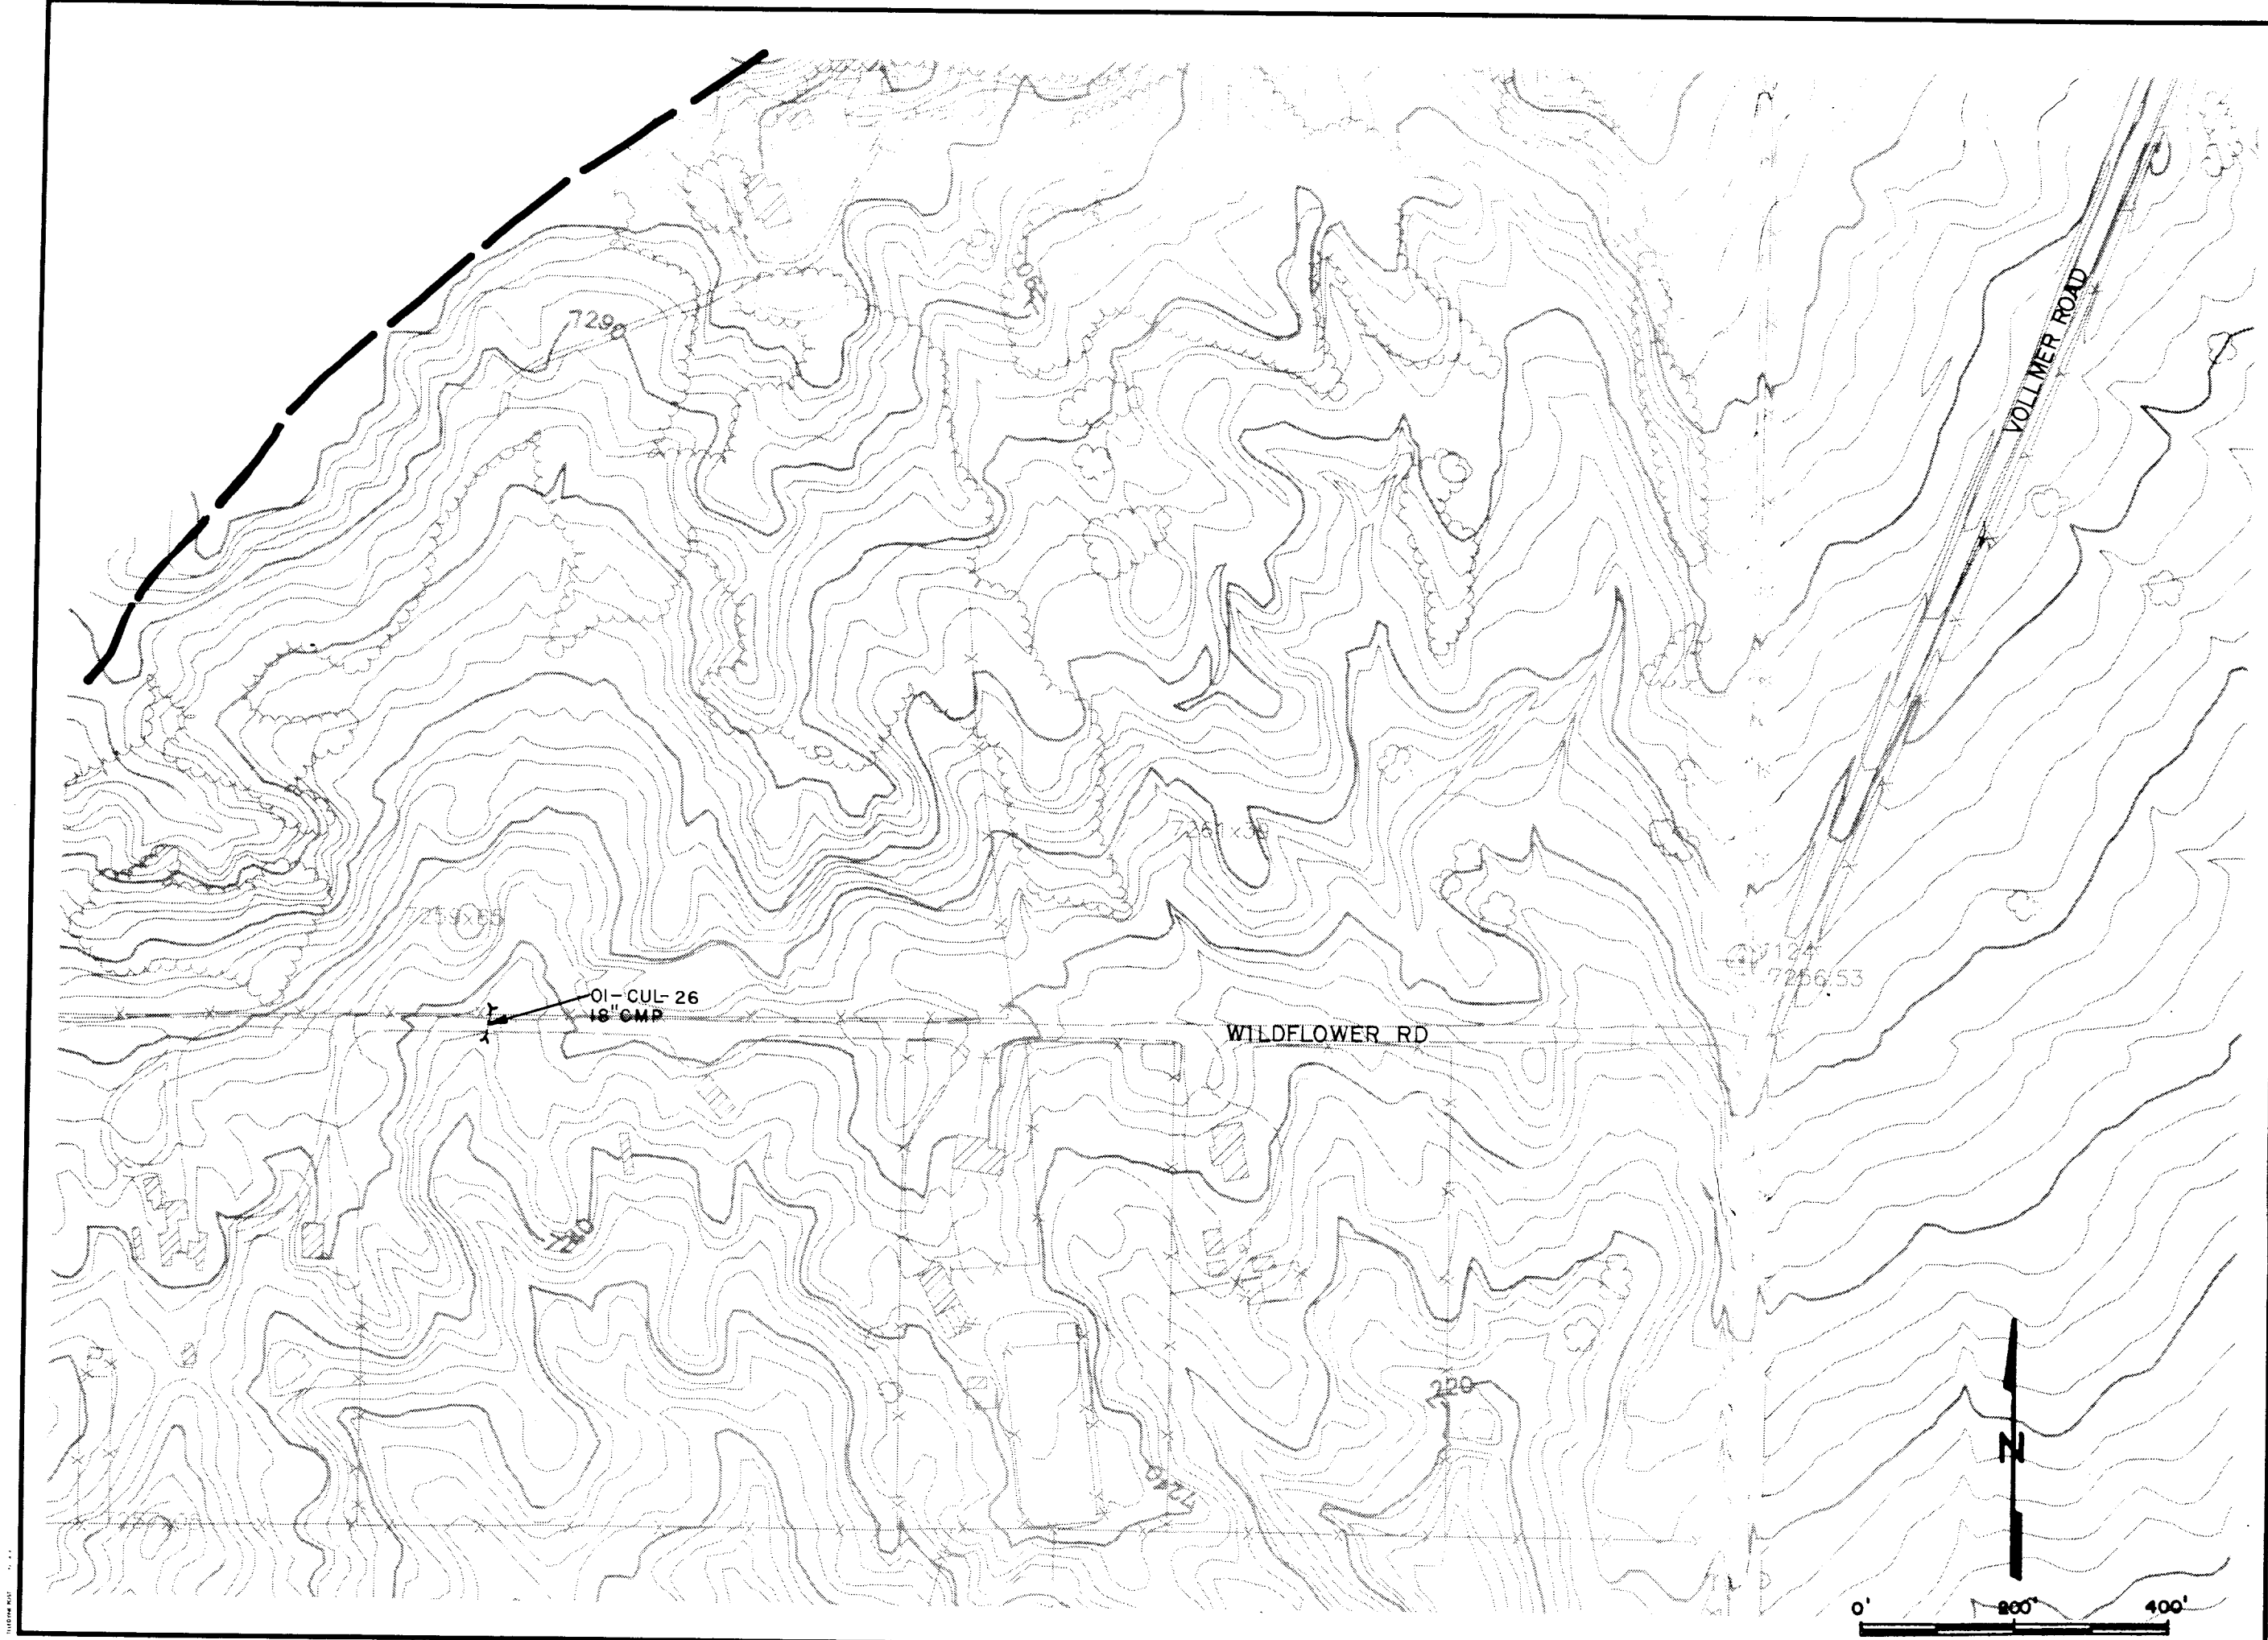


Kiowa Engineering Corporation
419 W. Bijou Street
Colorado Springs, Colorado
80905-1308

SAND CREEK DRAINAGE
BASIN PLANNING STUDY
DRAINAGE STRUCTURE INVENTORY MAP

Project No.
Date:
Design:
Drawn:
Check:
Revisions:


CF4

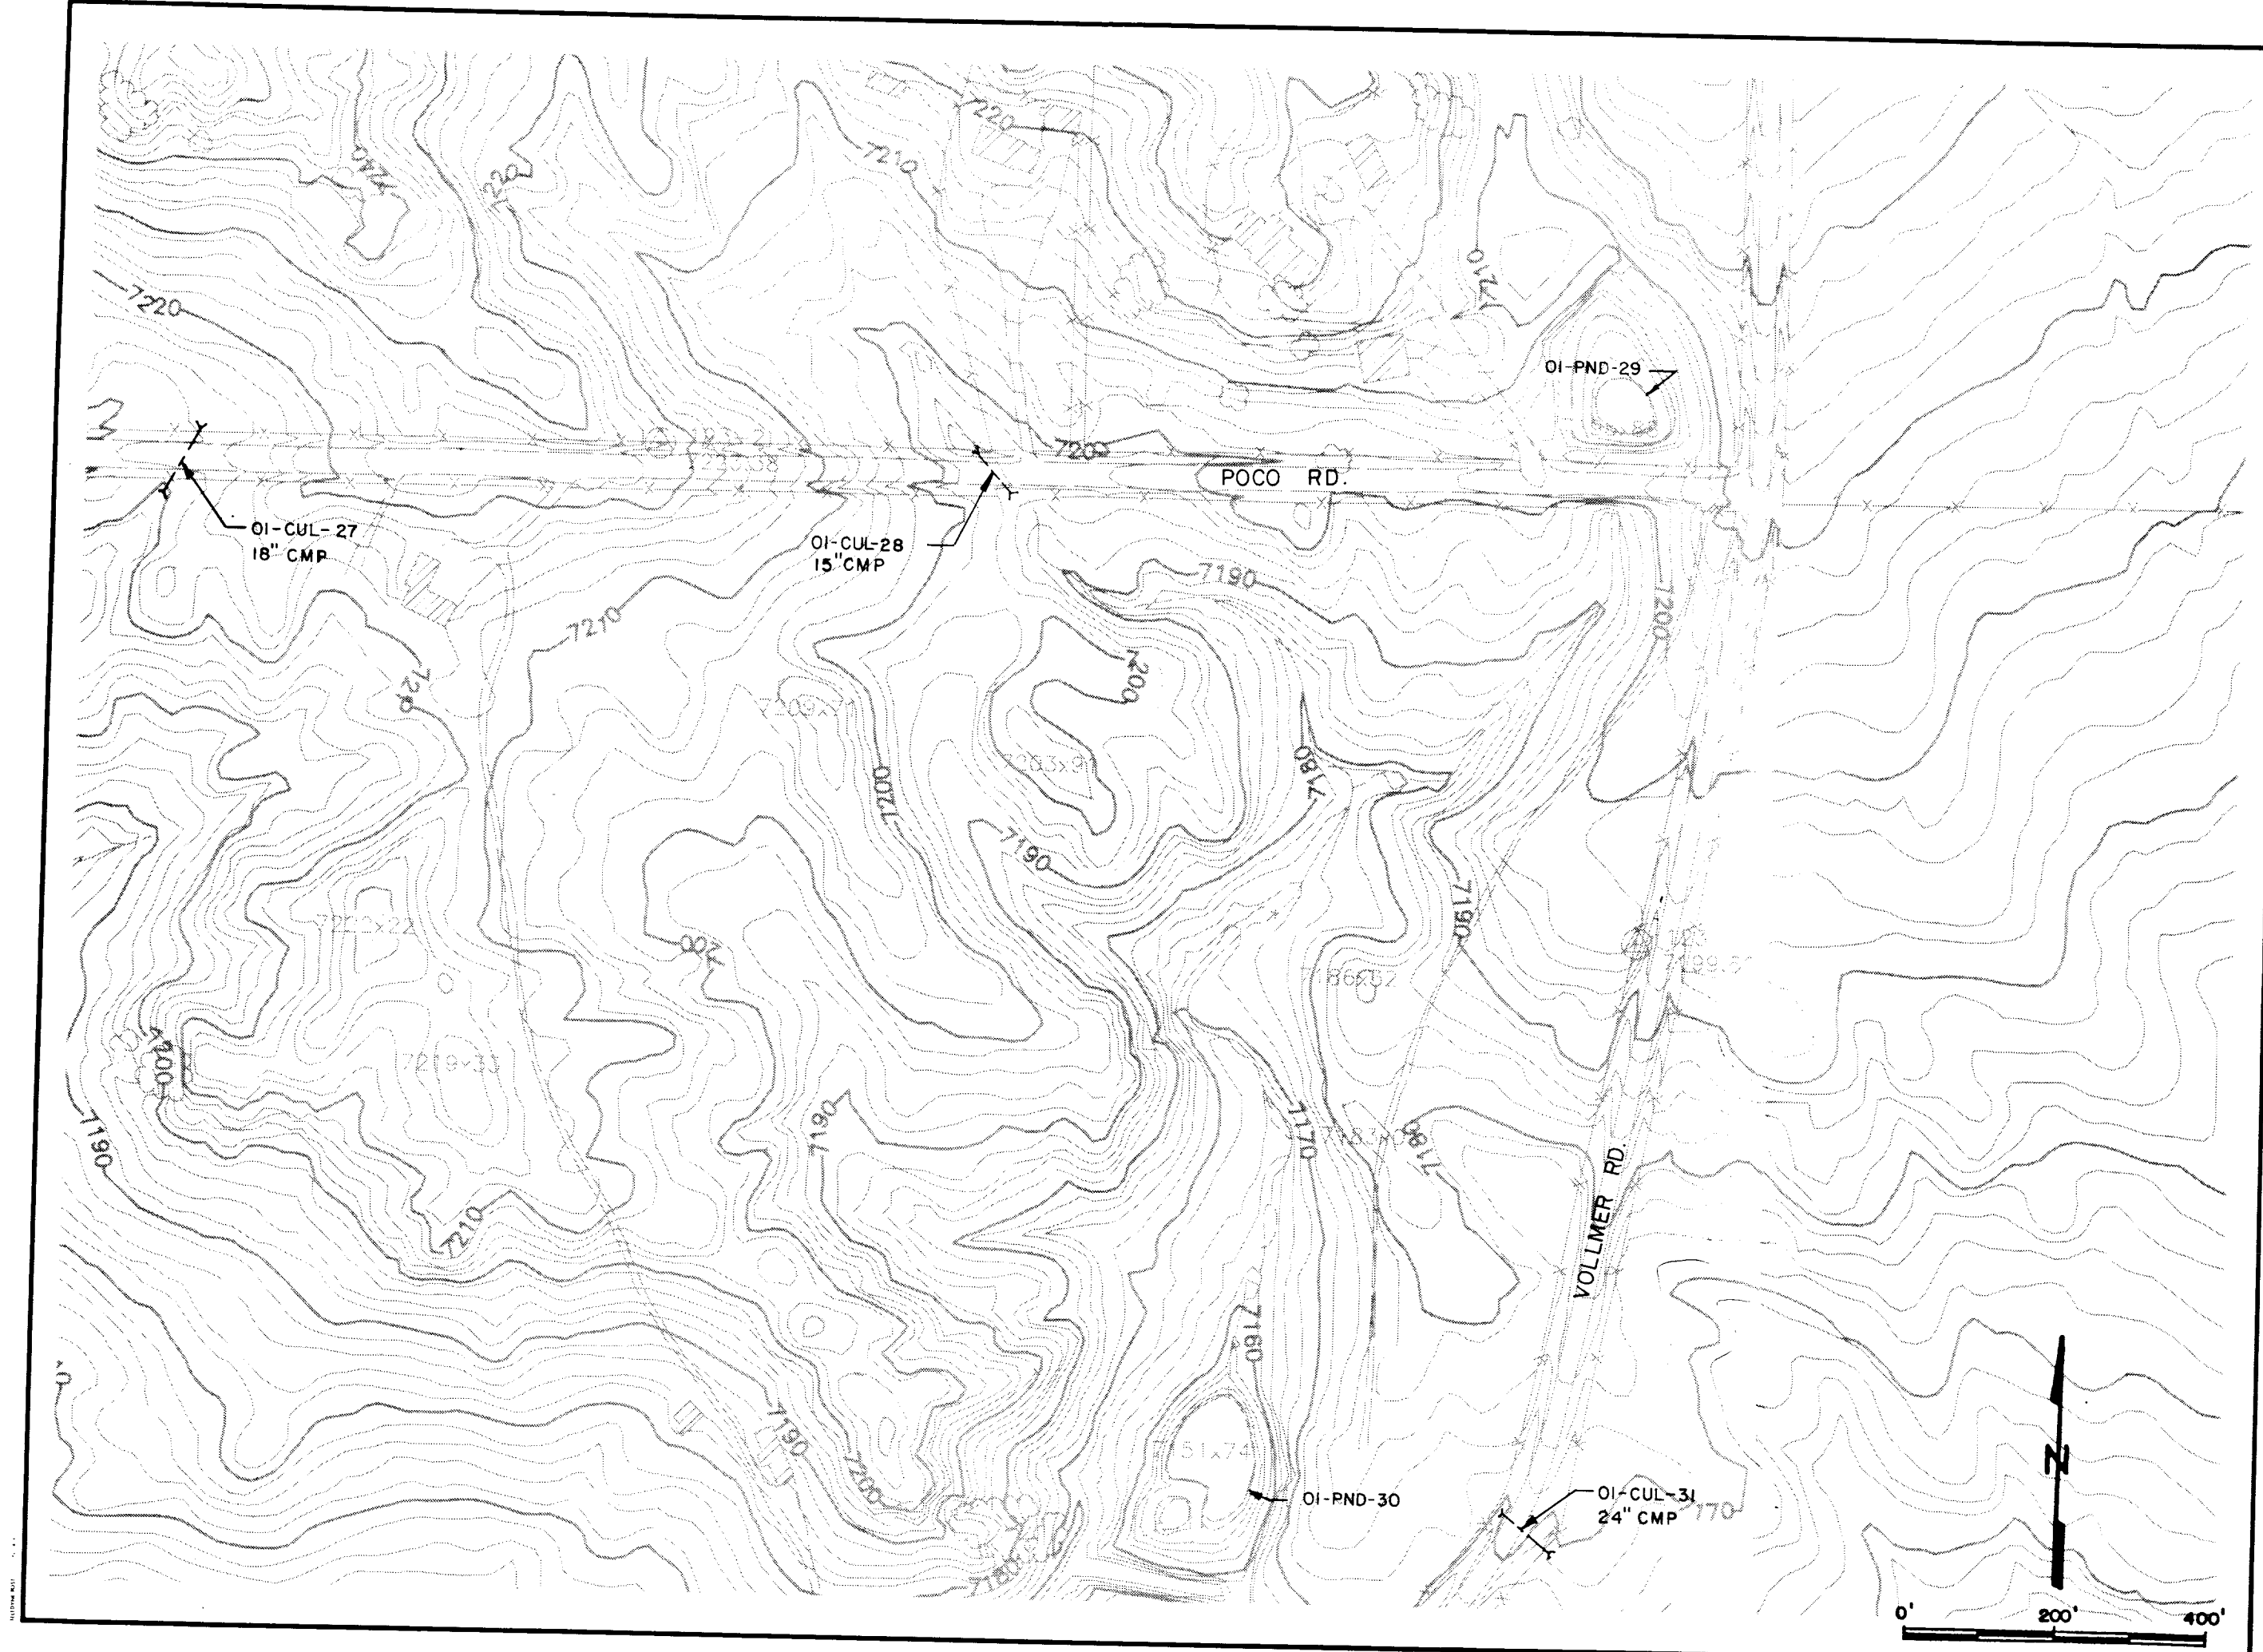

Kiowa Engineering Corporation
419 W. Bijou Street
Colorado Springs, Colorado
80905-1308

SAND CREEK DRAINAGE
BASIN PLANNING STUDY
DRAINAGE STRUCTURE INVENTORY MAP


Project No.
Date:
Design:
Drawn:
Check:
Revisions:

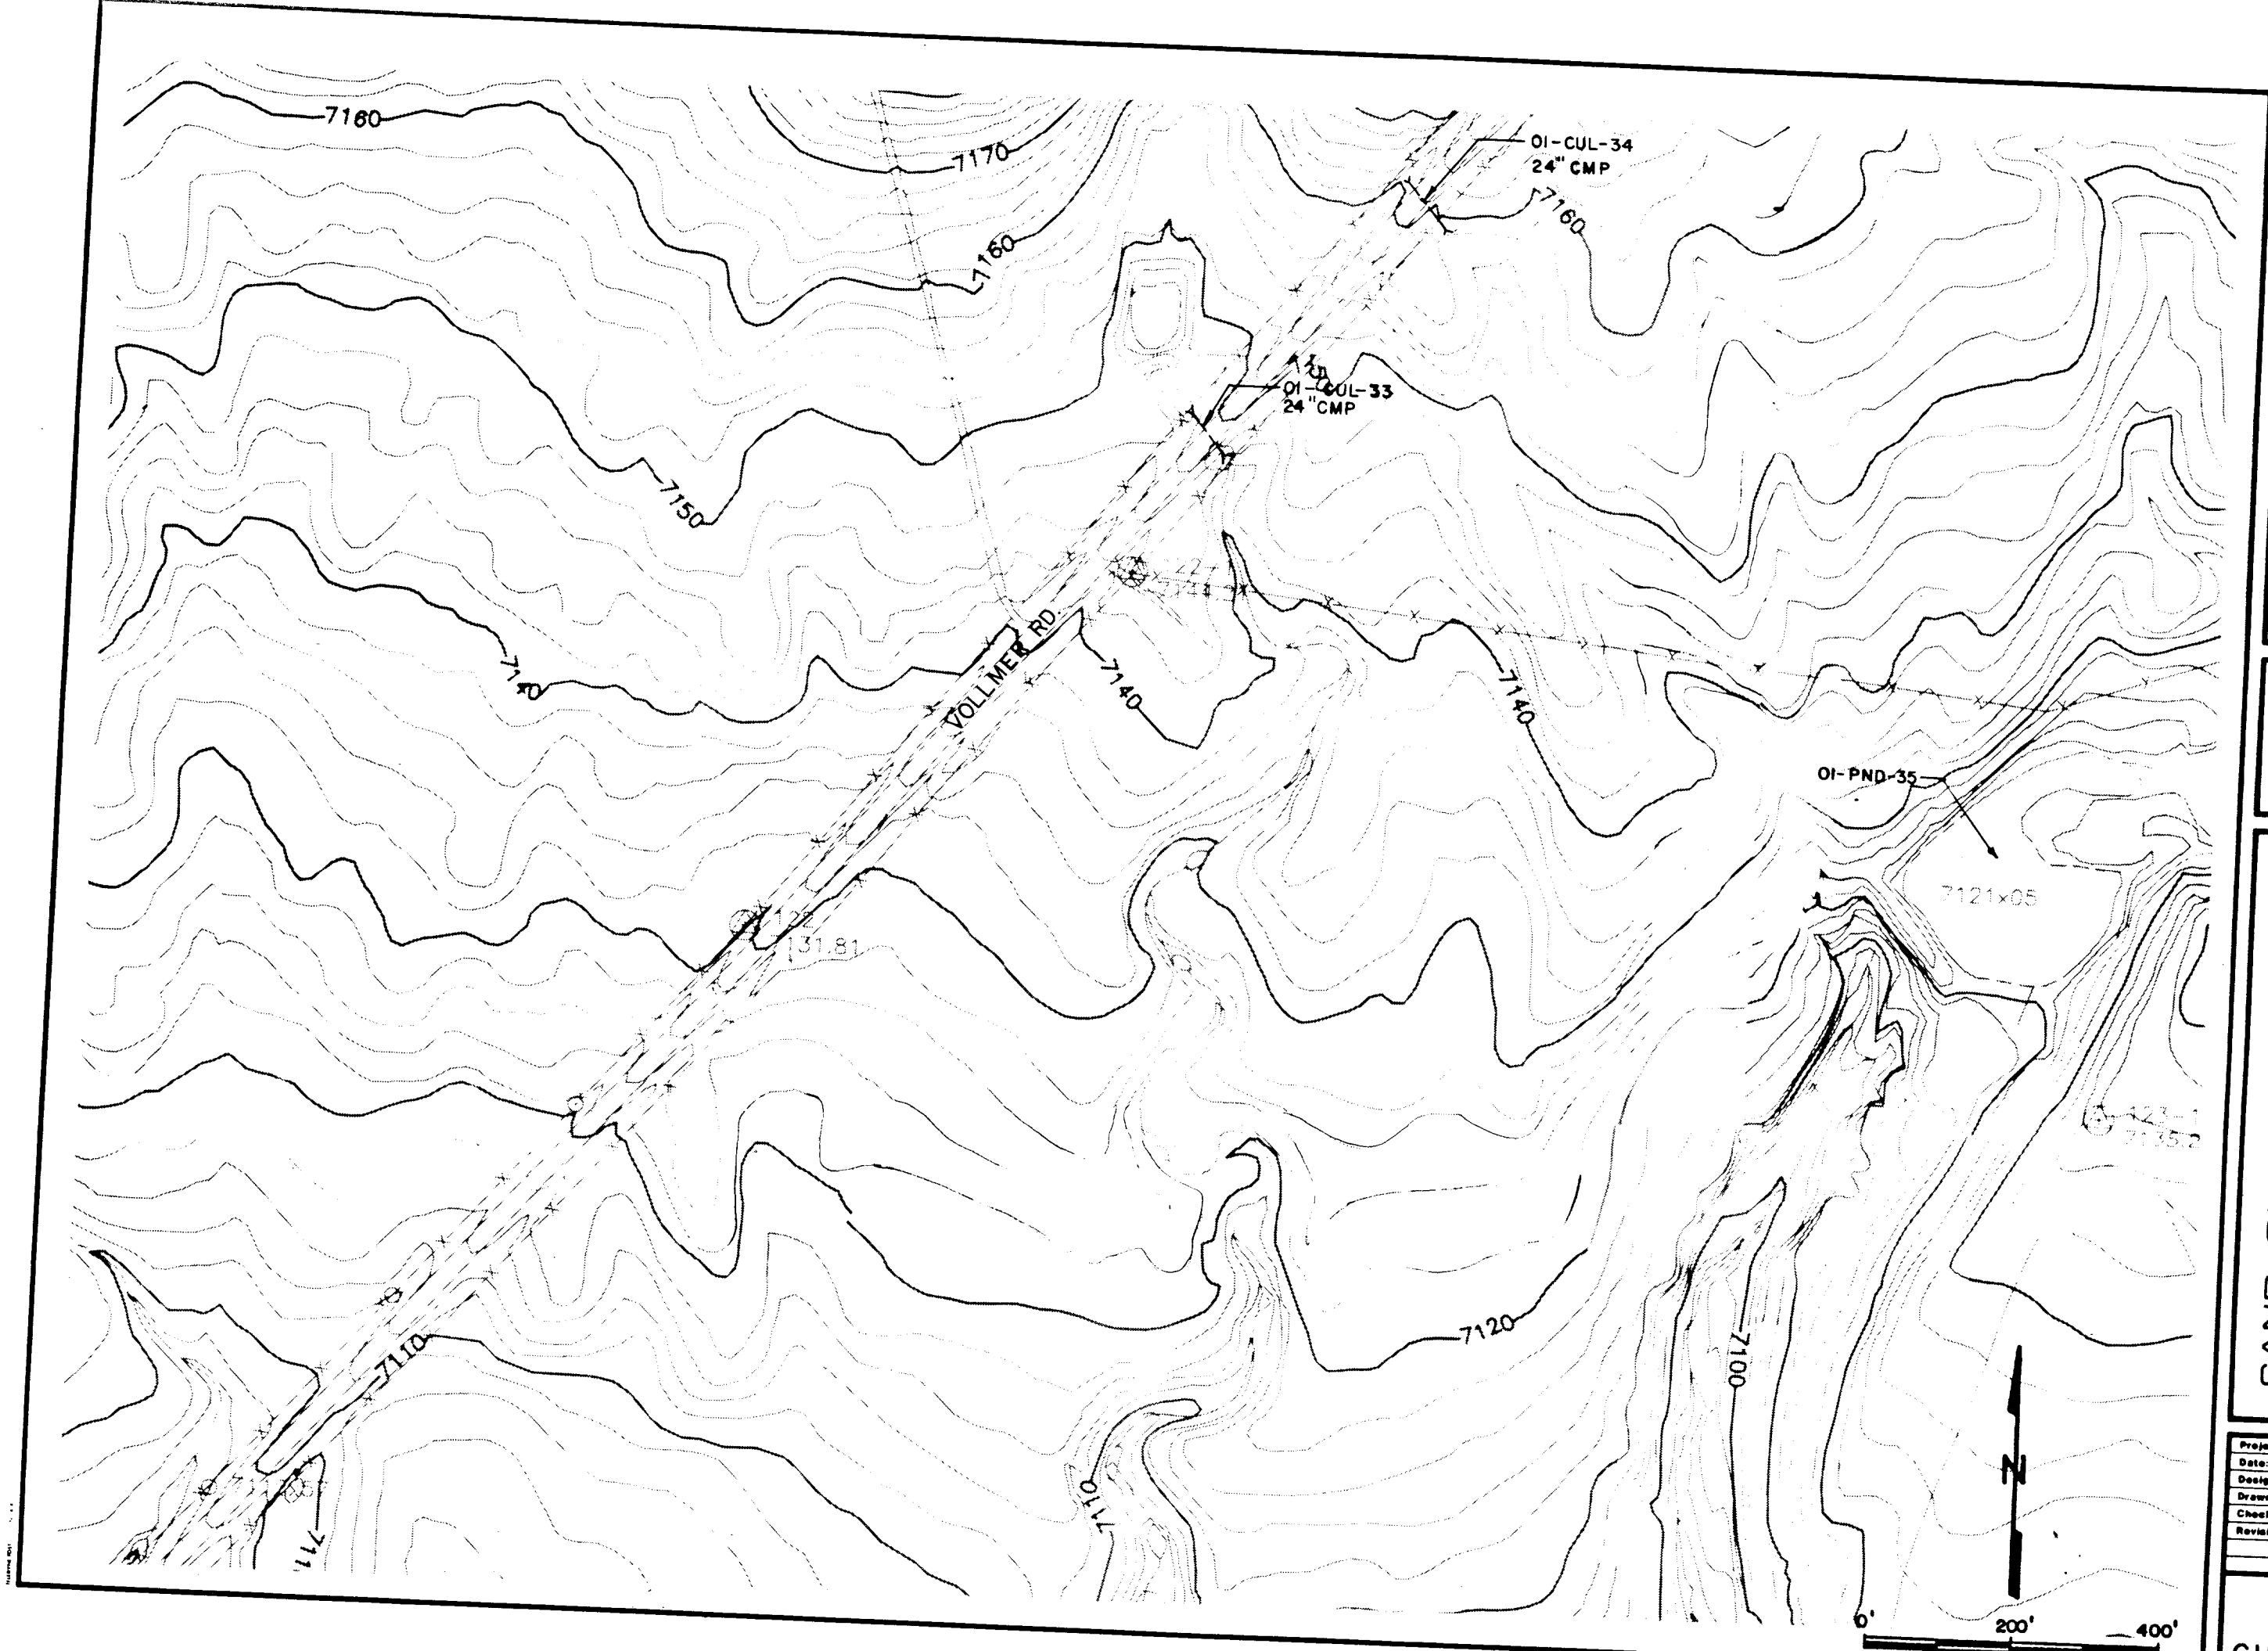


Kiowa Engineering Corporation
419 W. Bijou Street
Colorado Springs, Colorado
80905-1308

SAND CREEK DRAINAGE
BASIN PLANNING STUDY
DRAINAGE STRUCTURE INVENTORY MAP

Project No.	
Date:	
Design:	
Drawn:	
Check:	
Revisions:	

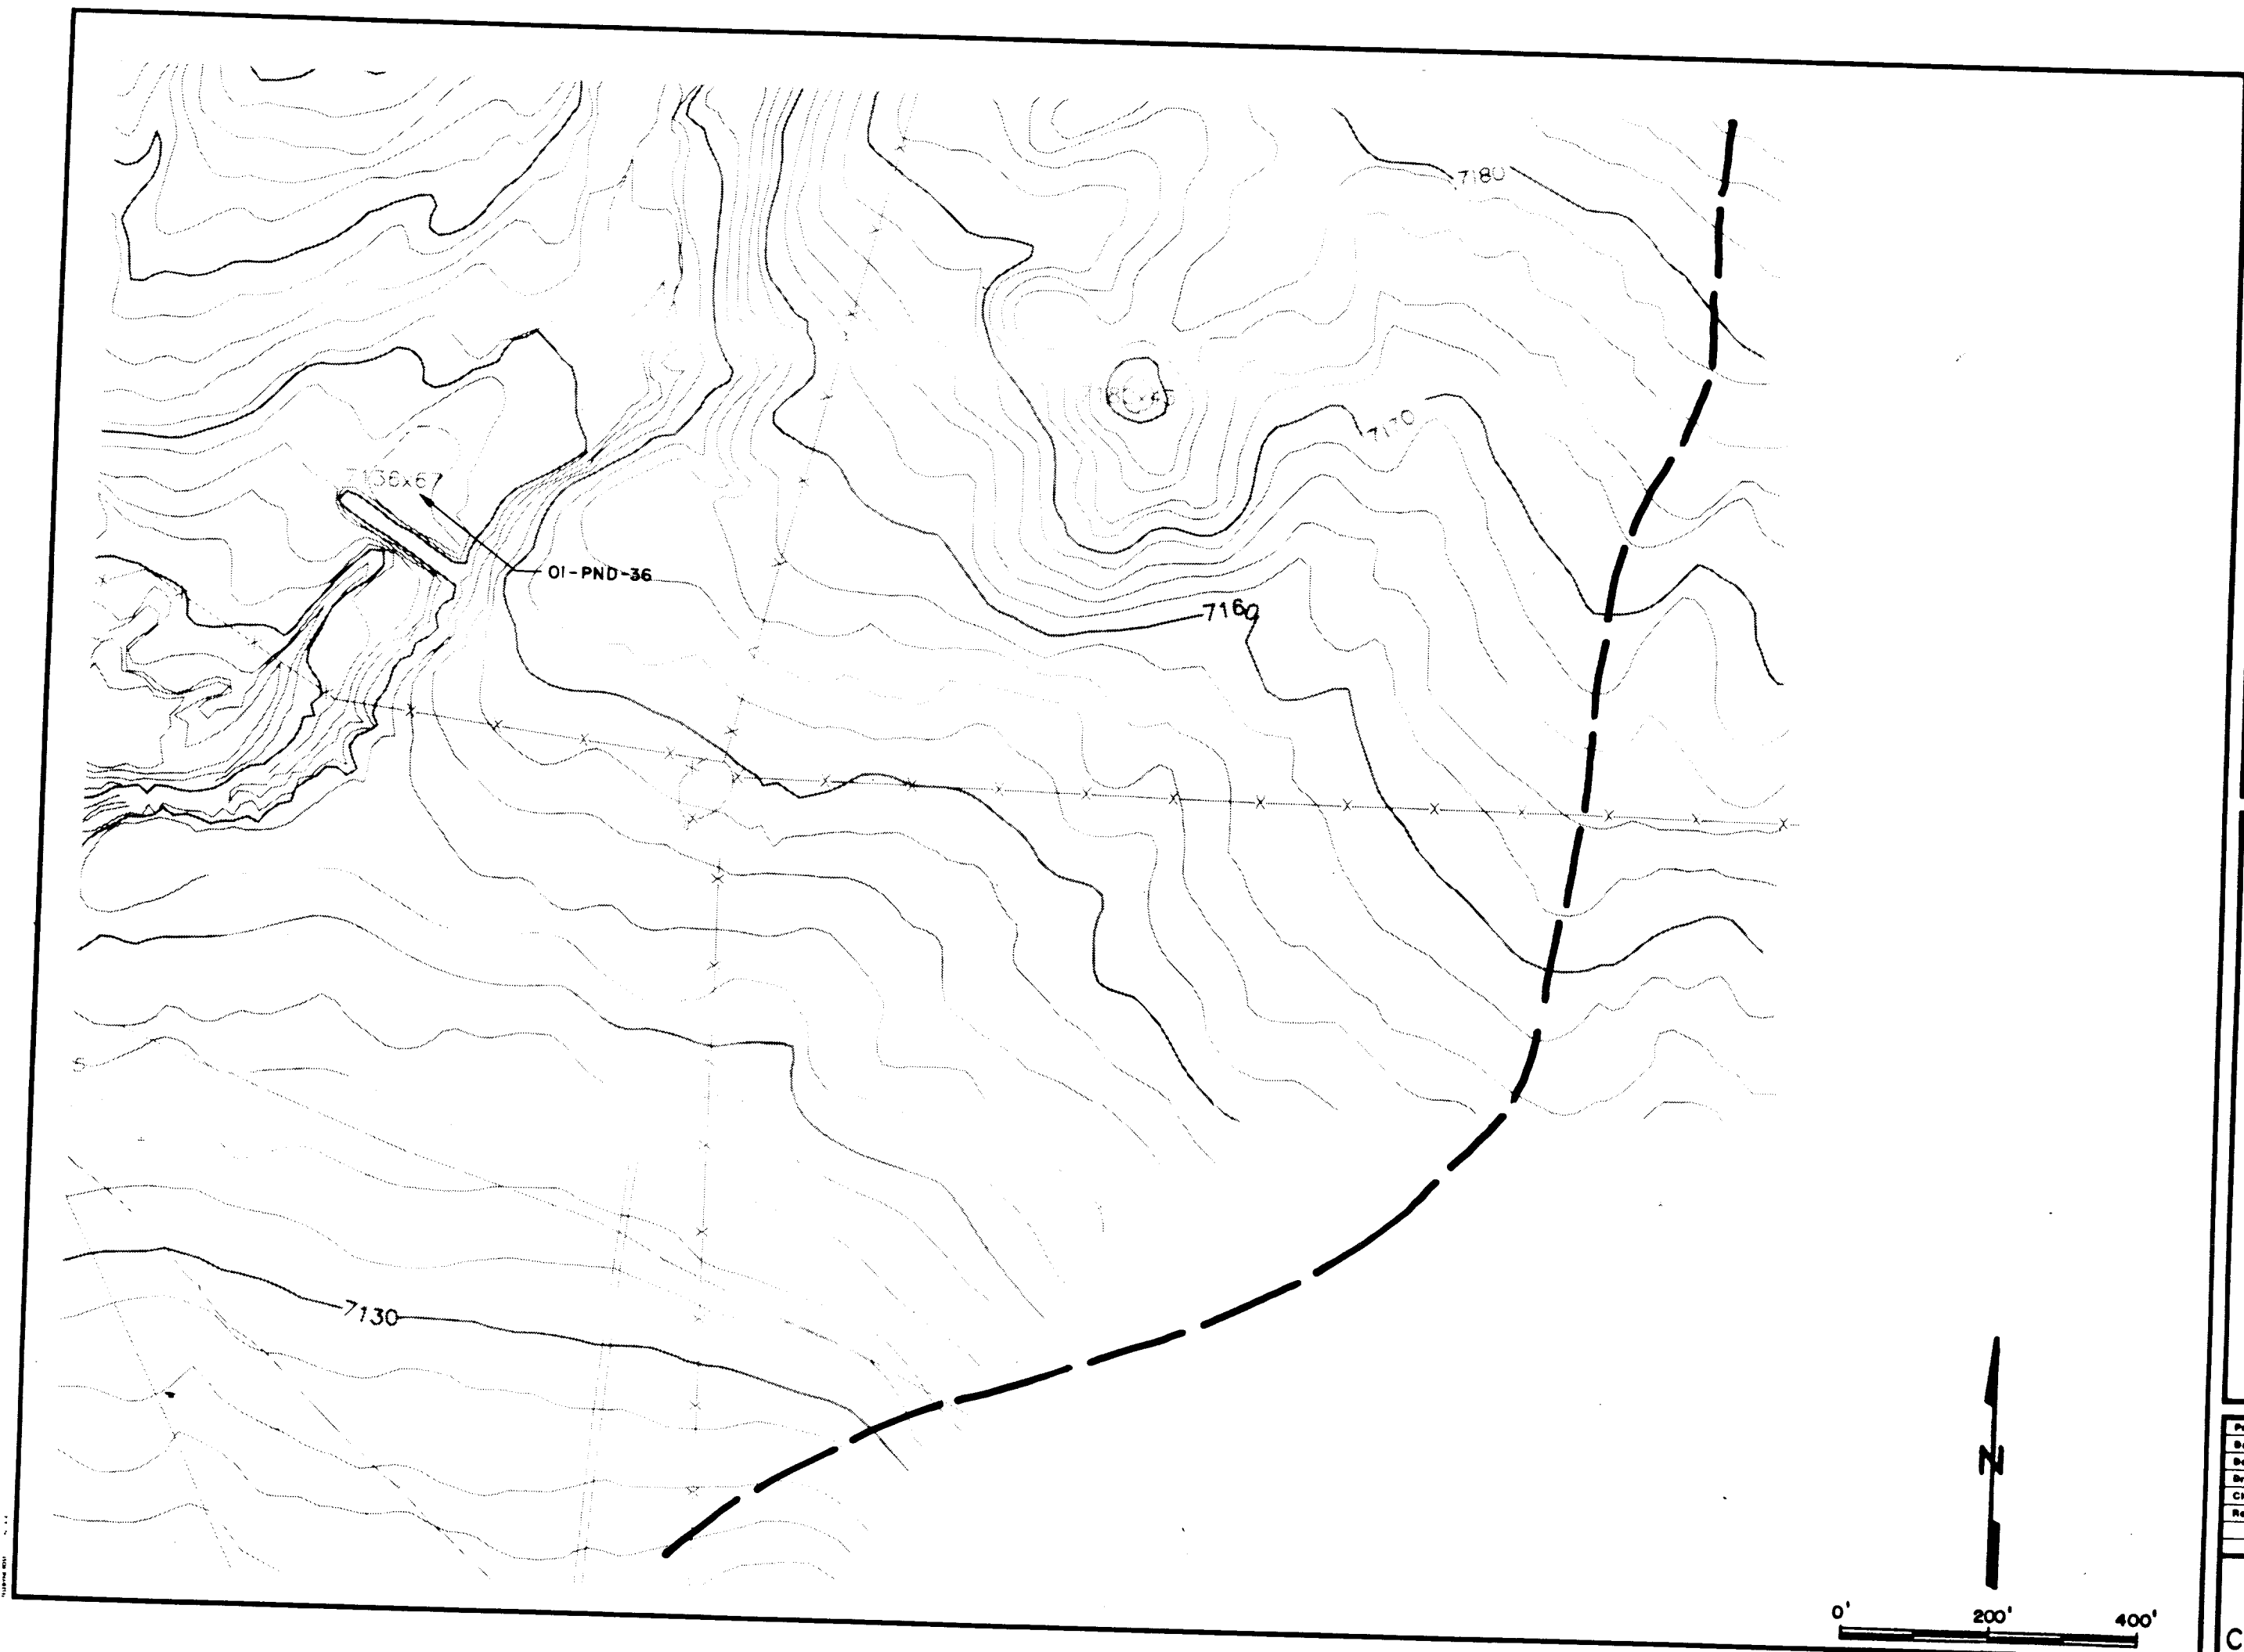


Kiowa Engineering Corporation
419 W. Bijou Street
Colorado Springs, Colorado
80905-1308

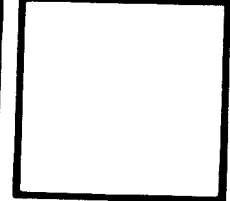

SAND CREEK DRAINAGE
BASIN PLANNING STUDY
DRAINAGE STRUCTURE INVENTORY MAP

Project No.	
Date:	
Design:	
Drawn:	
Check:	
Revisions:	


CH5

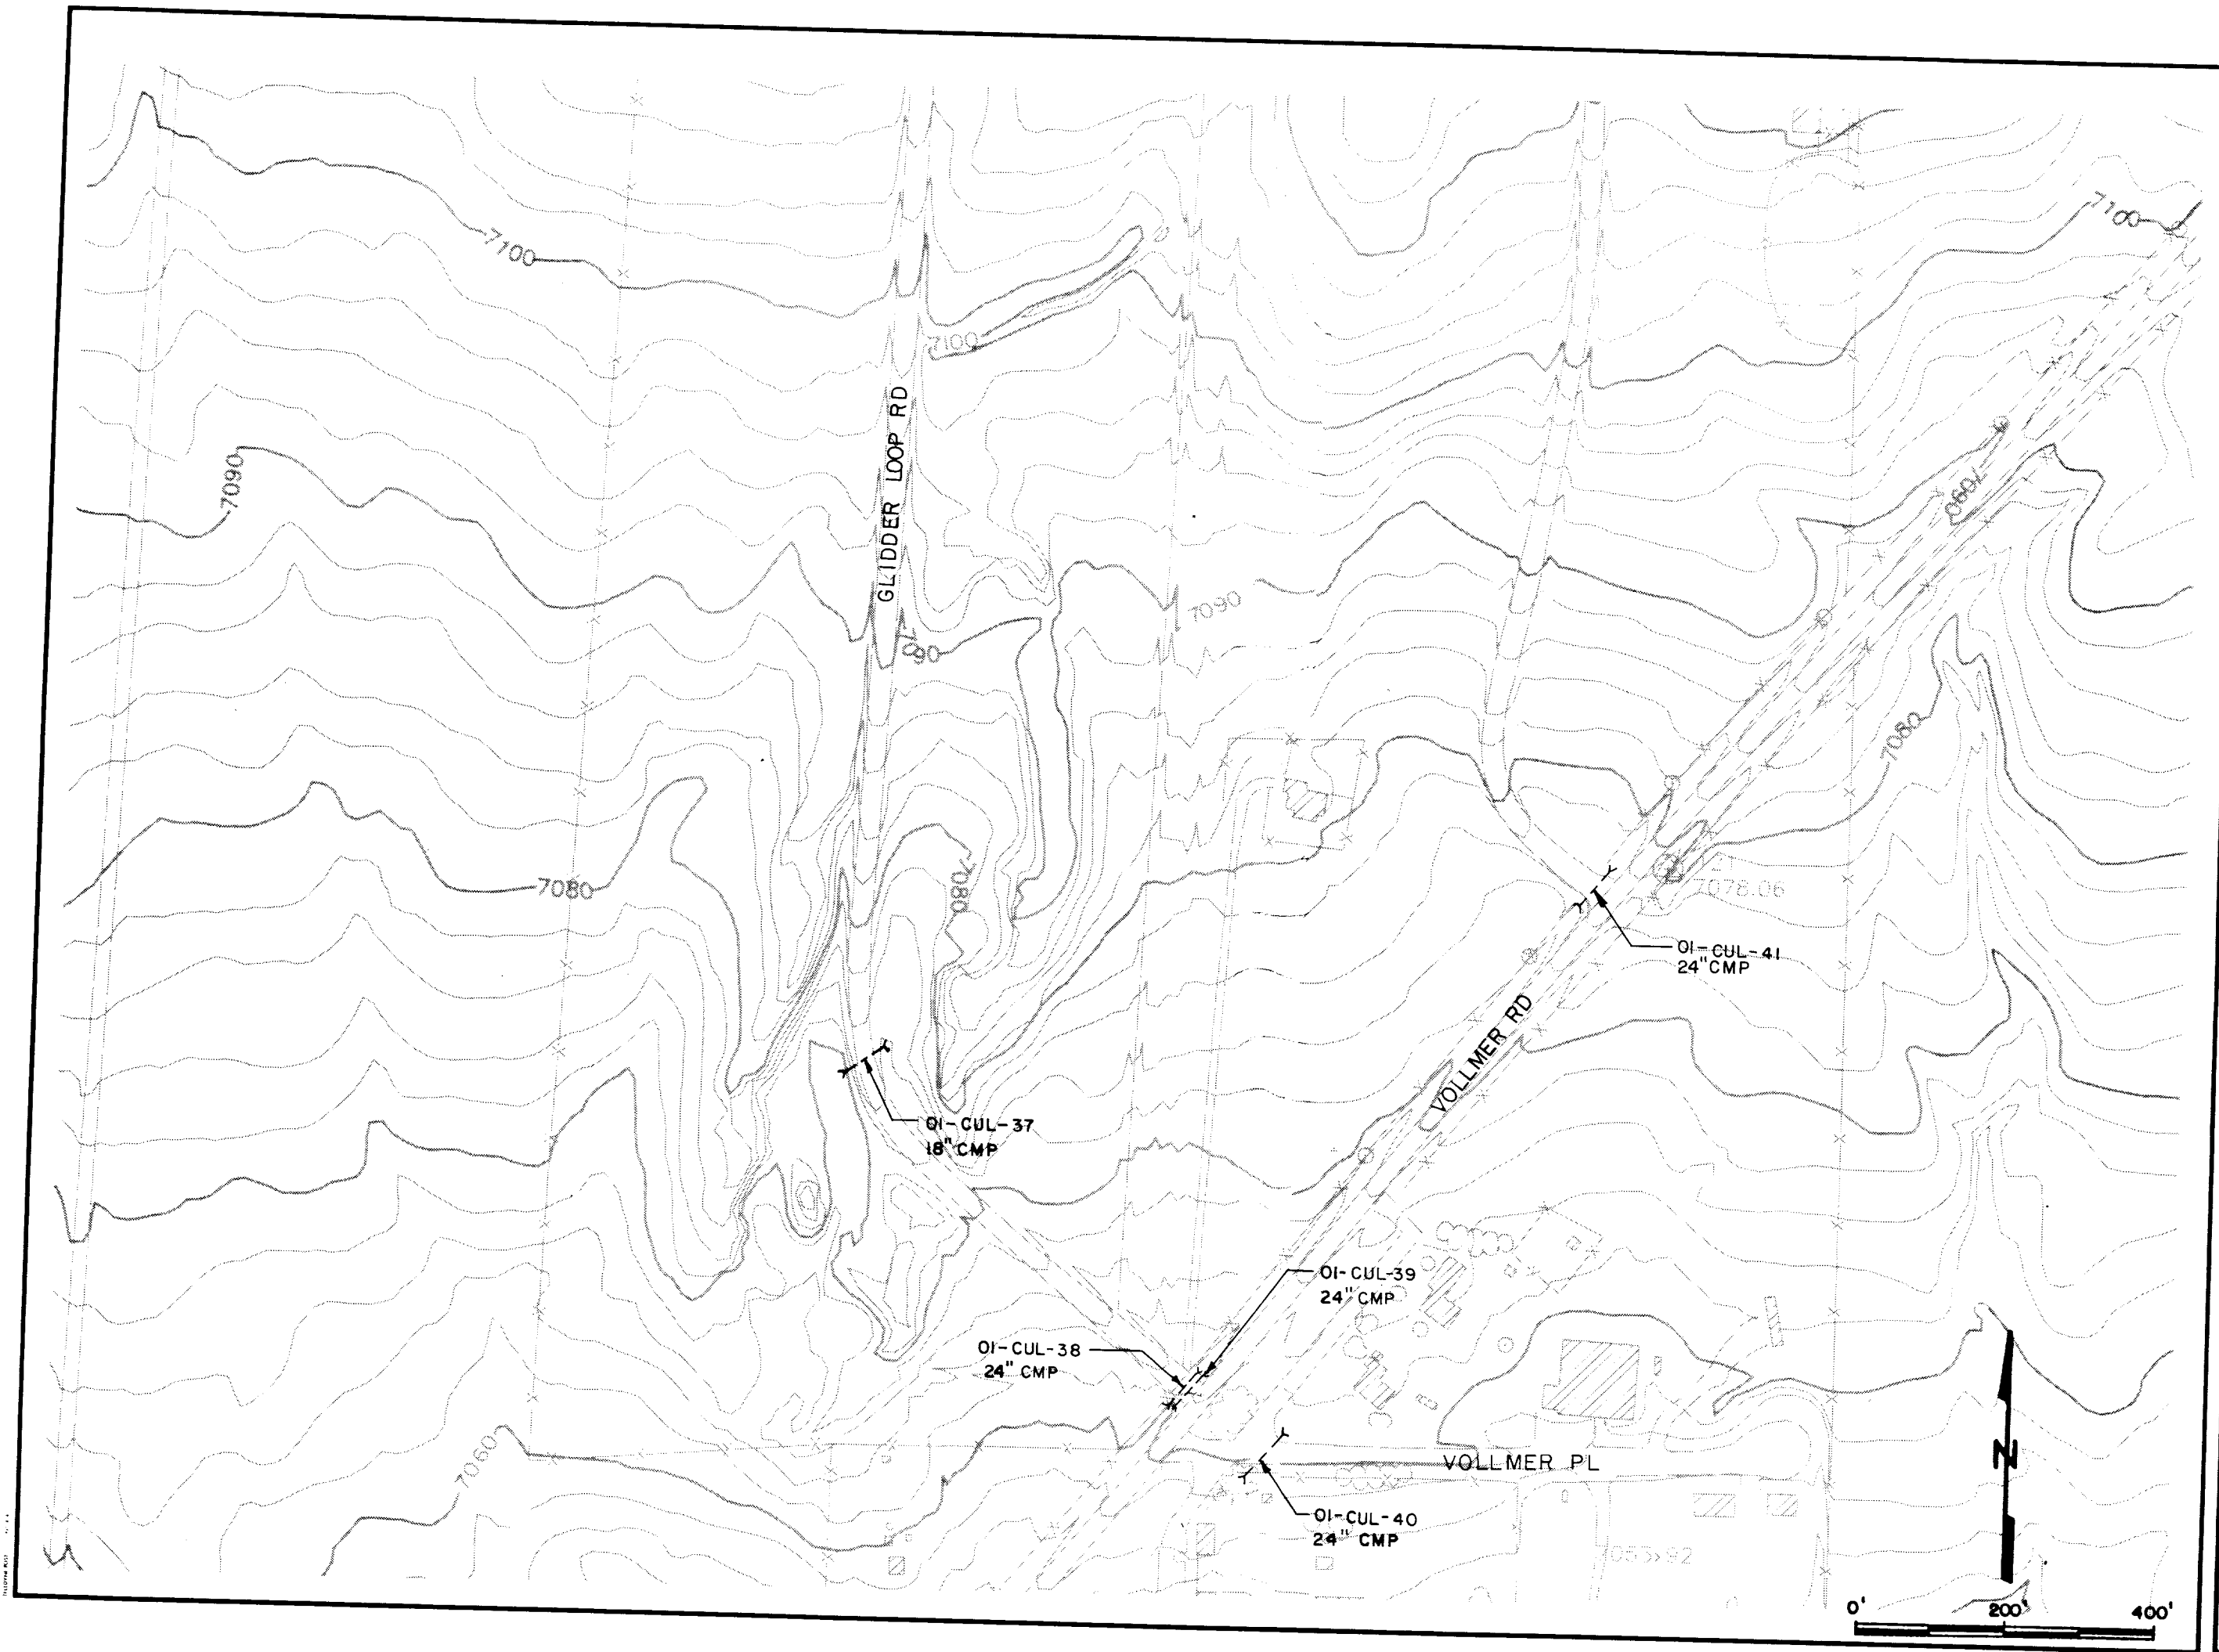


Kiowa Engineering Corporation
419 W. Bijou Street
Colorado Springs, Colorado
80905-1308

SAND CREEK DRAINAGE
BASIN PLANNING STUDY
DRAINAGE STRUCTURE INVENTORY MAP

Project No.
Date:
Design:
Drawn:
Check:
Revisions:

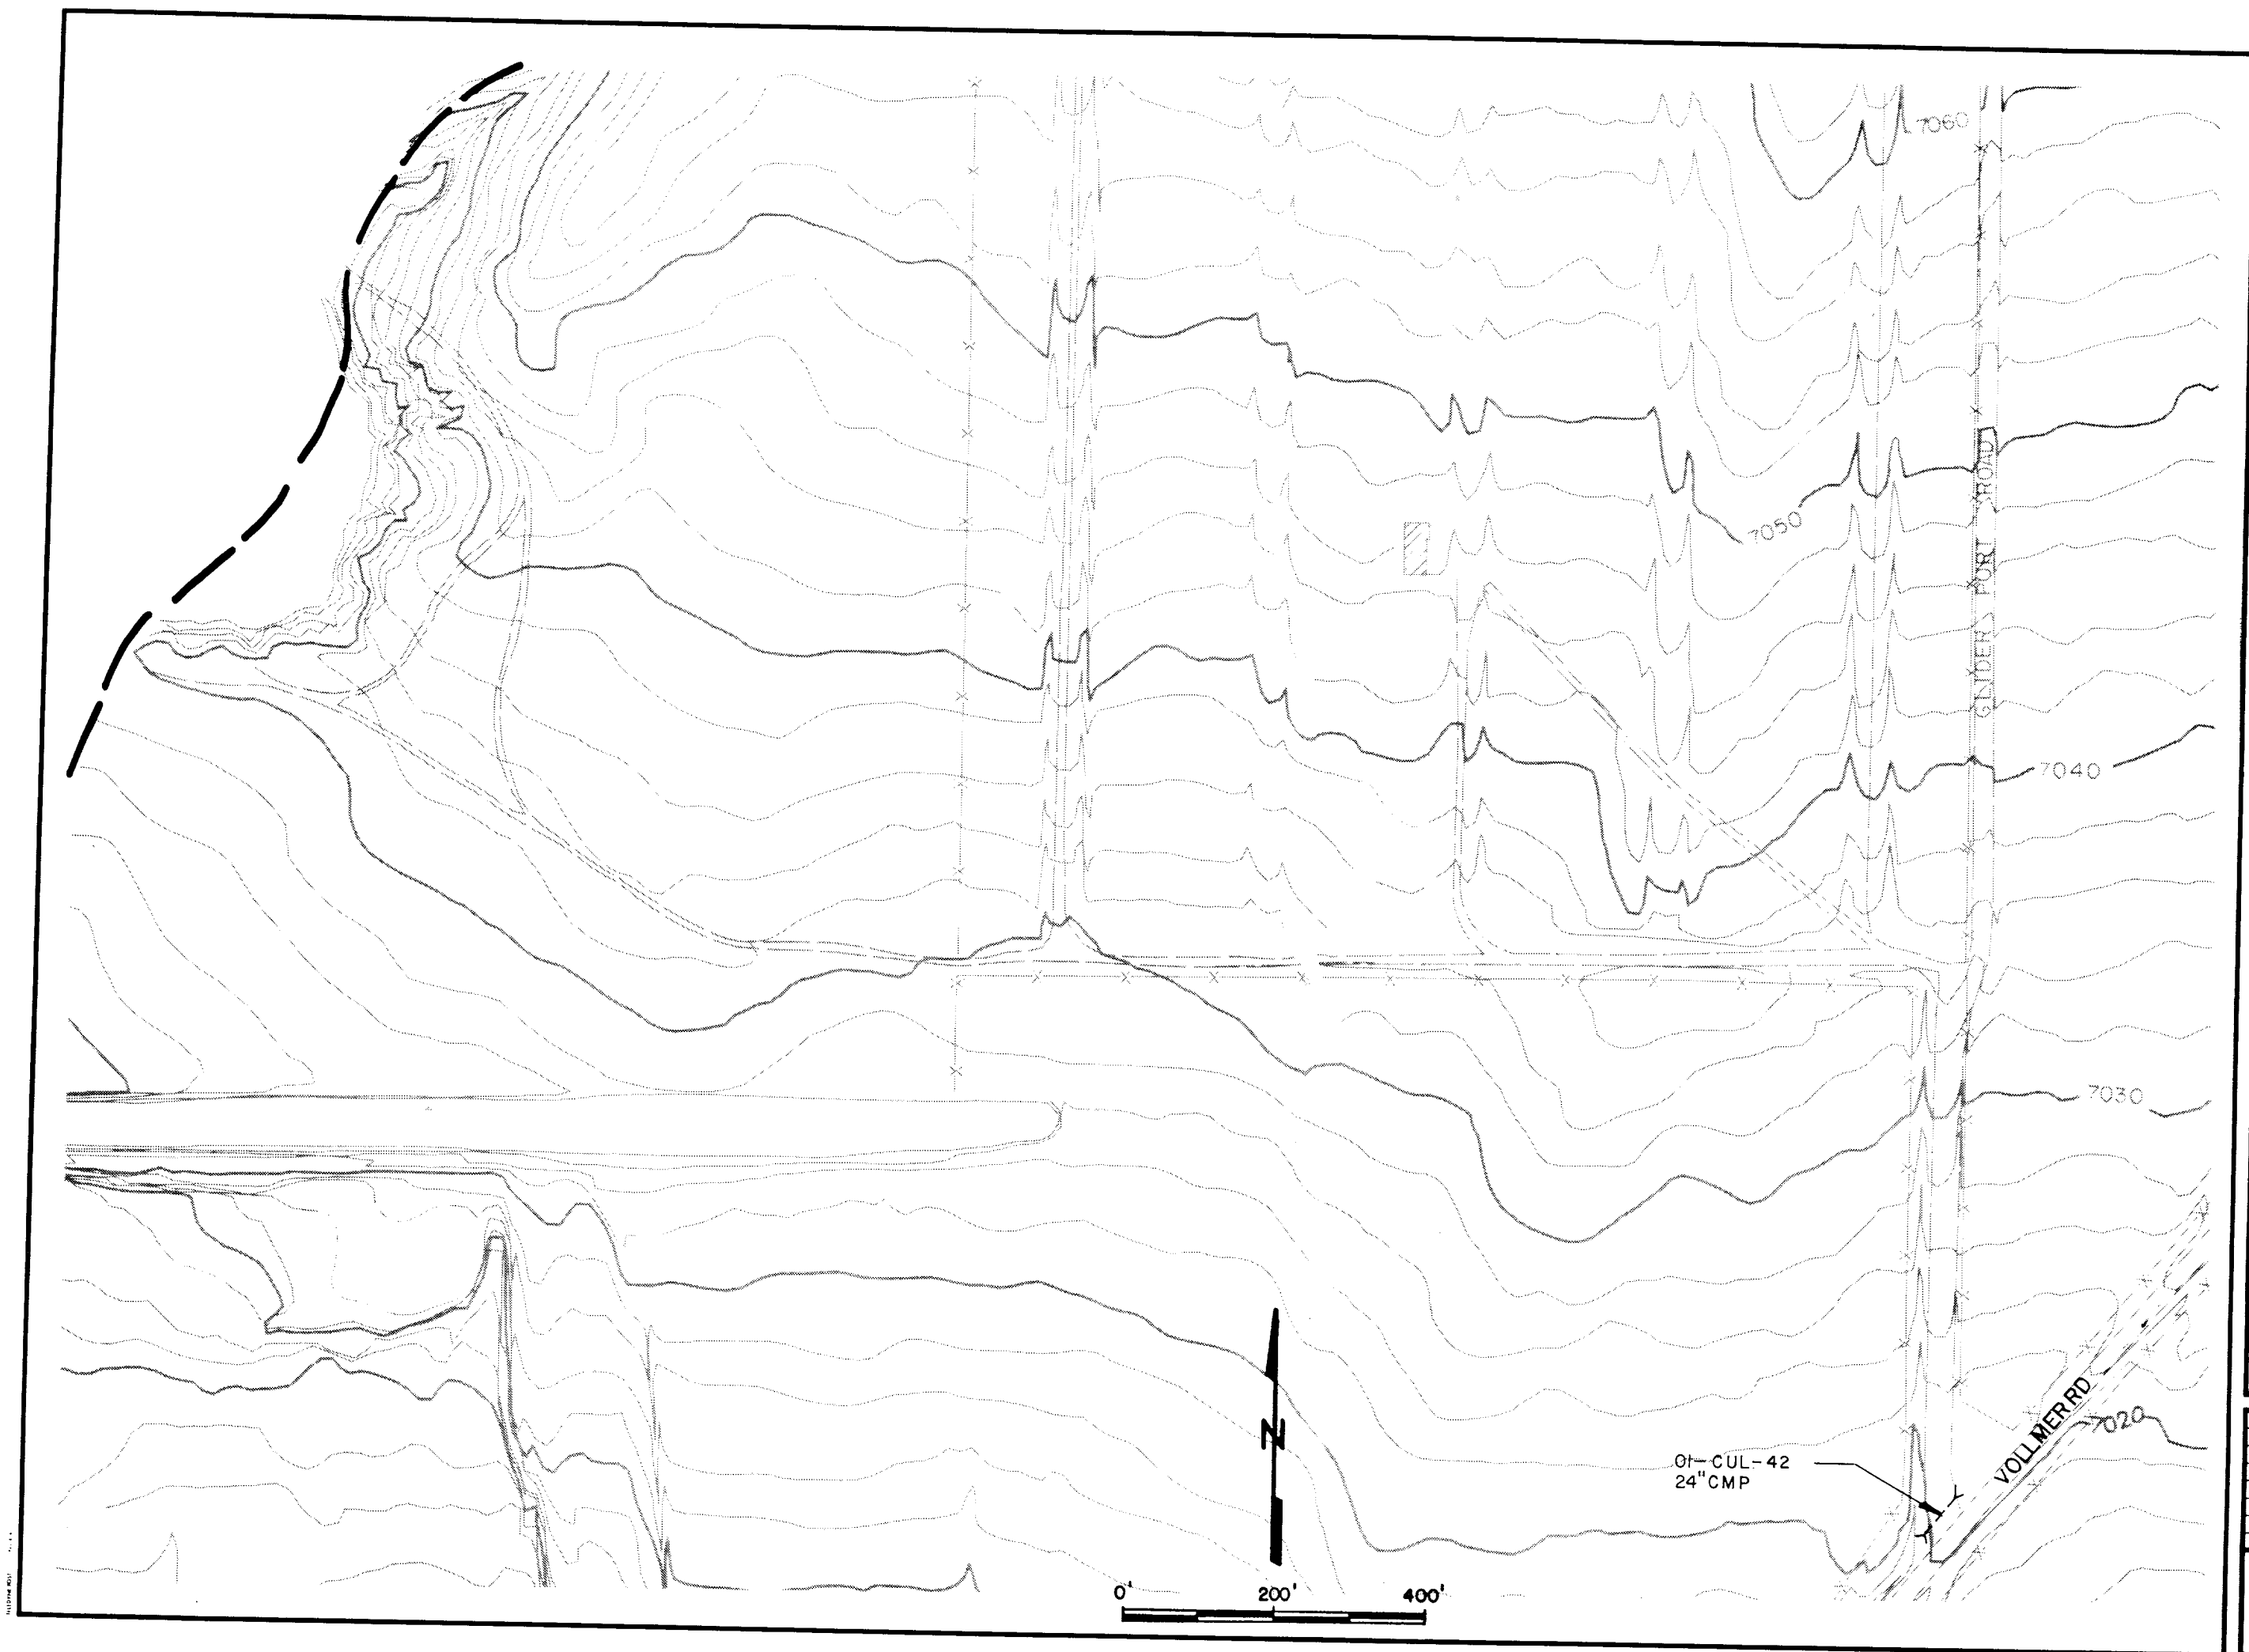


Kiowa Engineering Corporation
419 W. Bijou Street
Colorado Springs, Colorado
80905-1308

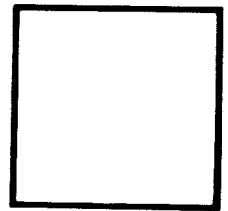


SAND CREEK DRAINAGE
BASIN PLANNING STUDY
DRAINAGE STRUCTURE INVENTORY MAP

Project No	
Date:	
Design:	
Drawn:	
Check:	
Revisions:	

CJ2

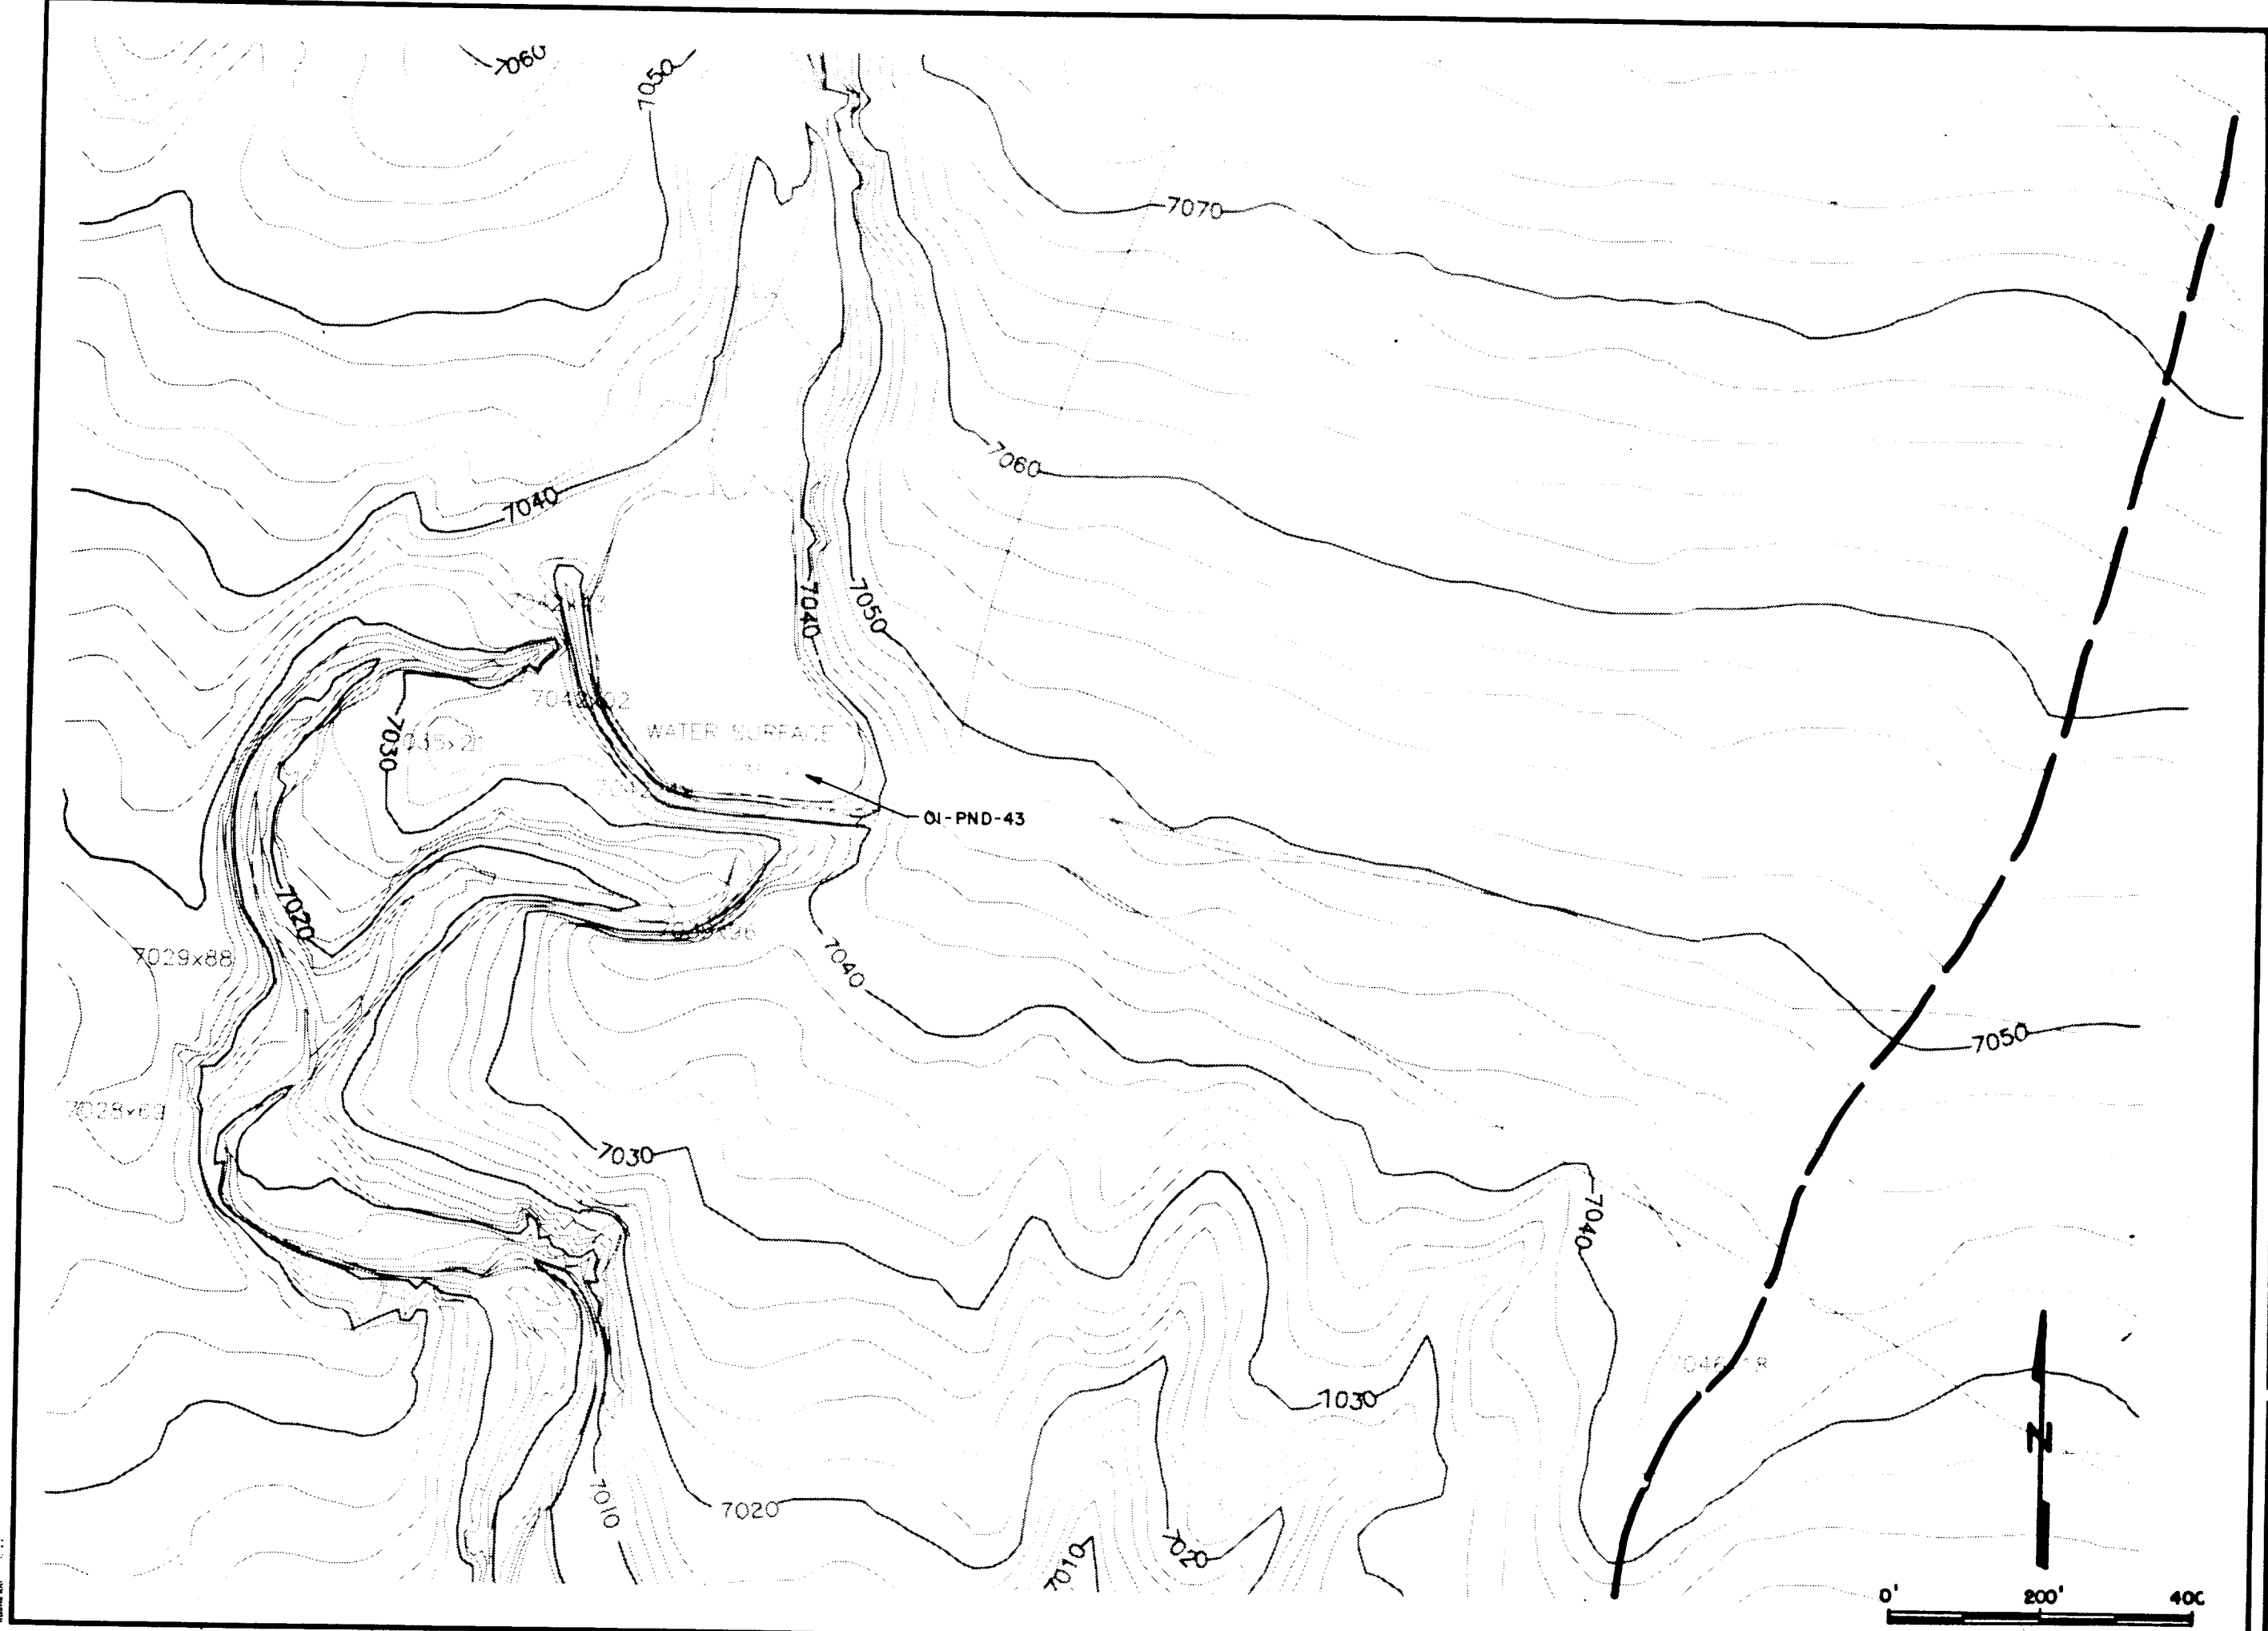


Kiowa Engineering Corporation
419 W. Bijou Street
Colorado Springs, Colorado
80905-1308

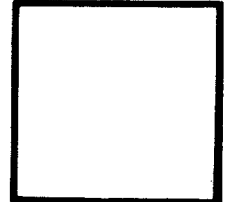

SAND CREEK DRAINAGE
BASIN PLANNING STUDY
DRAINAGE STRUCTURE INVENTORY MAP

Project No.	
Date:	
Design:	
Drawn:	
Check:	
Revisions:	

CJ4

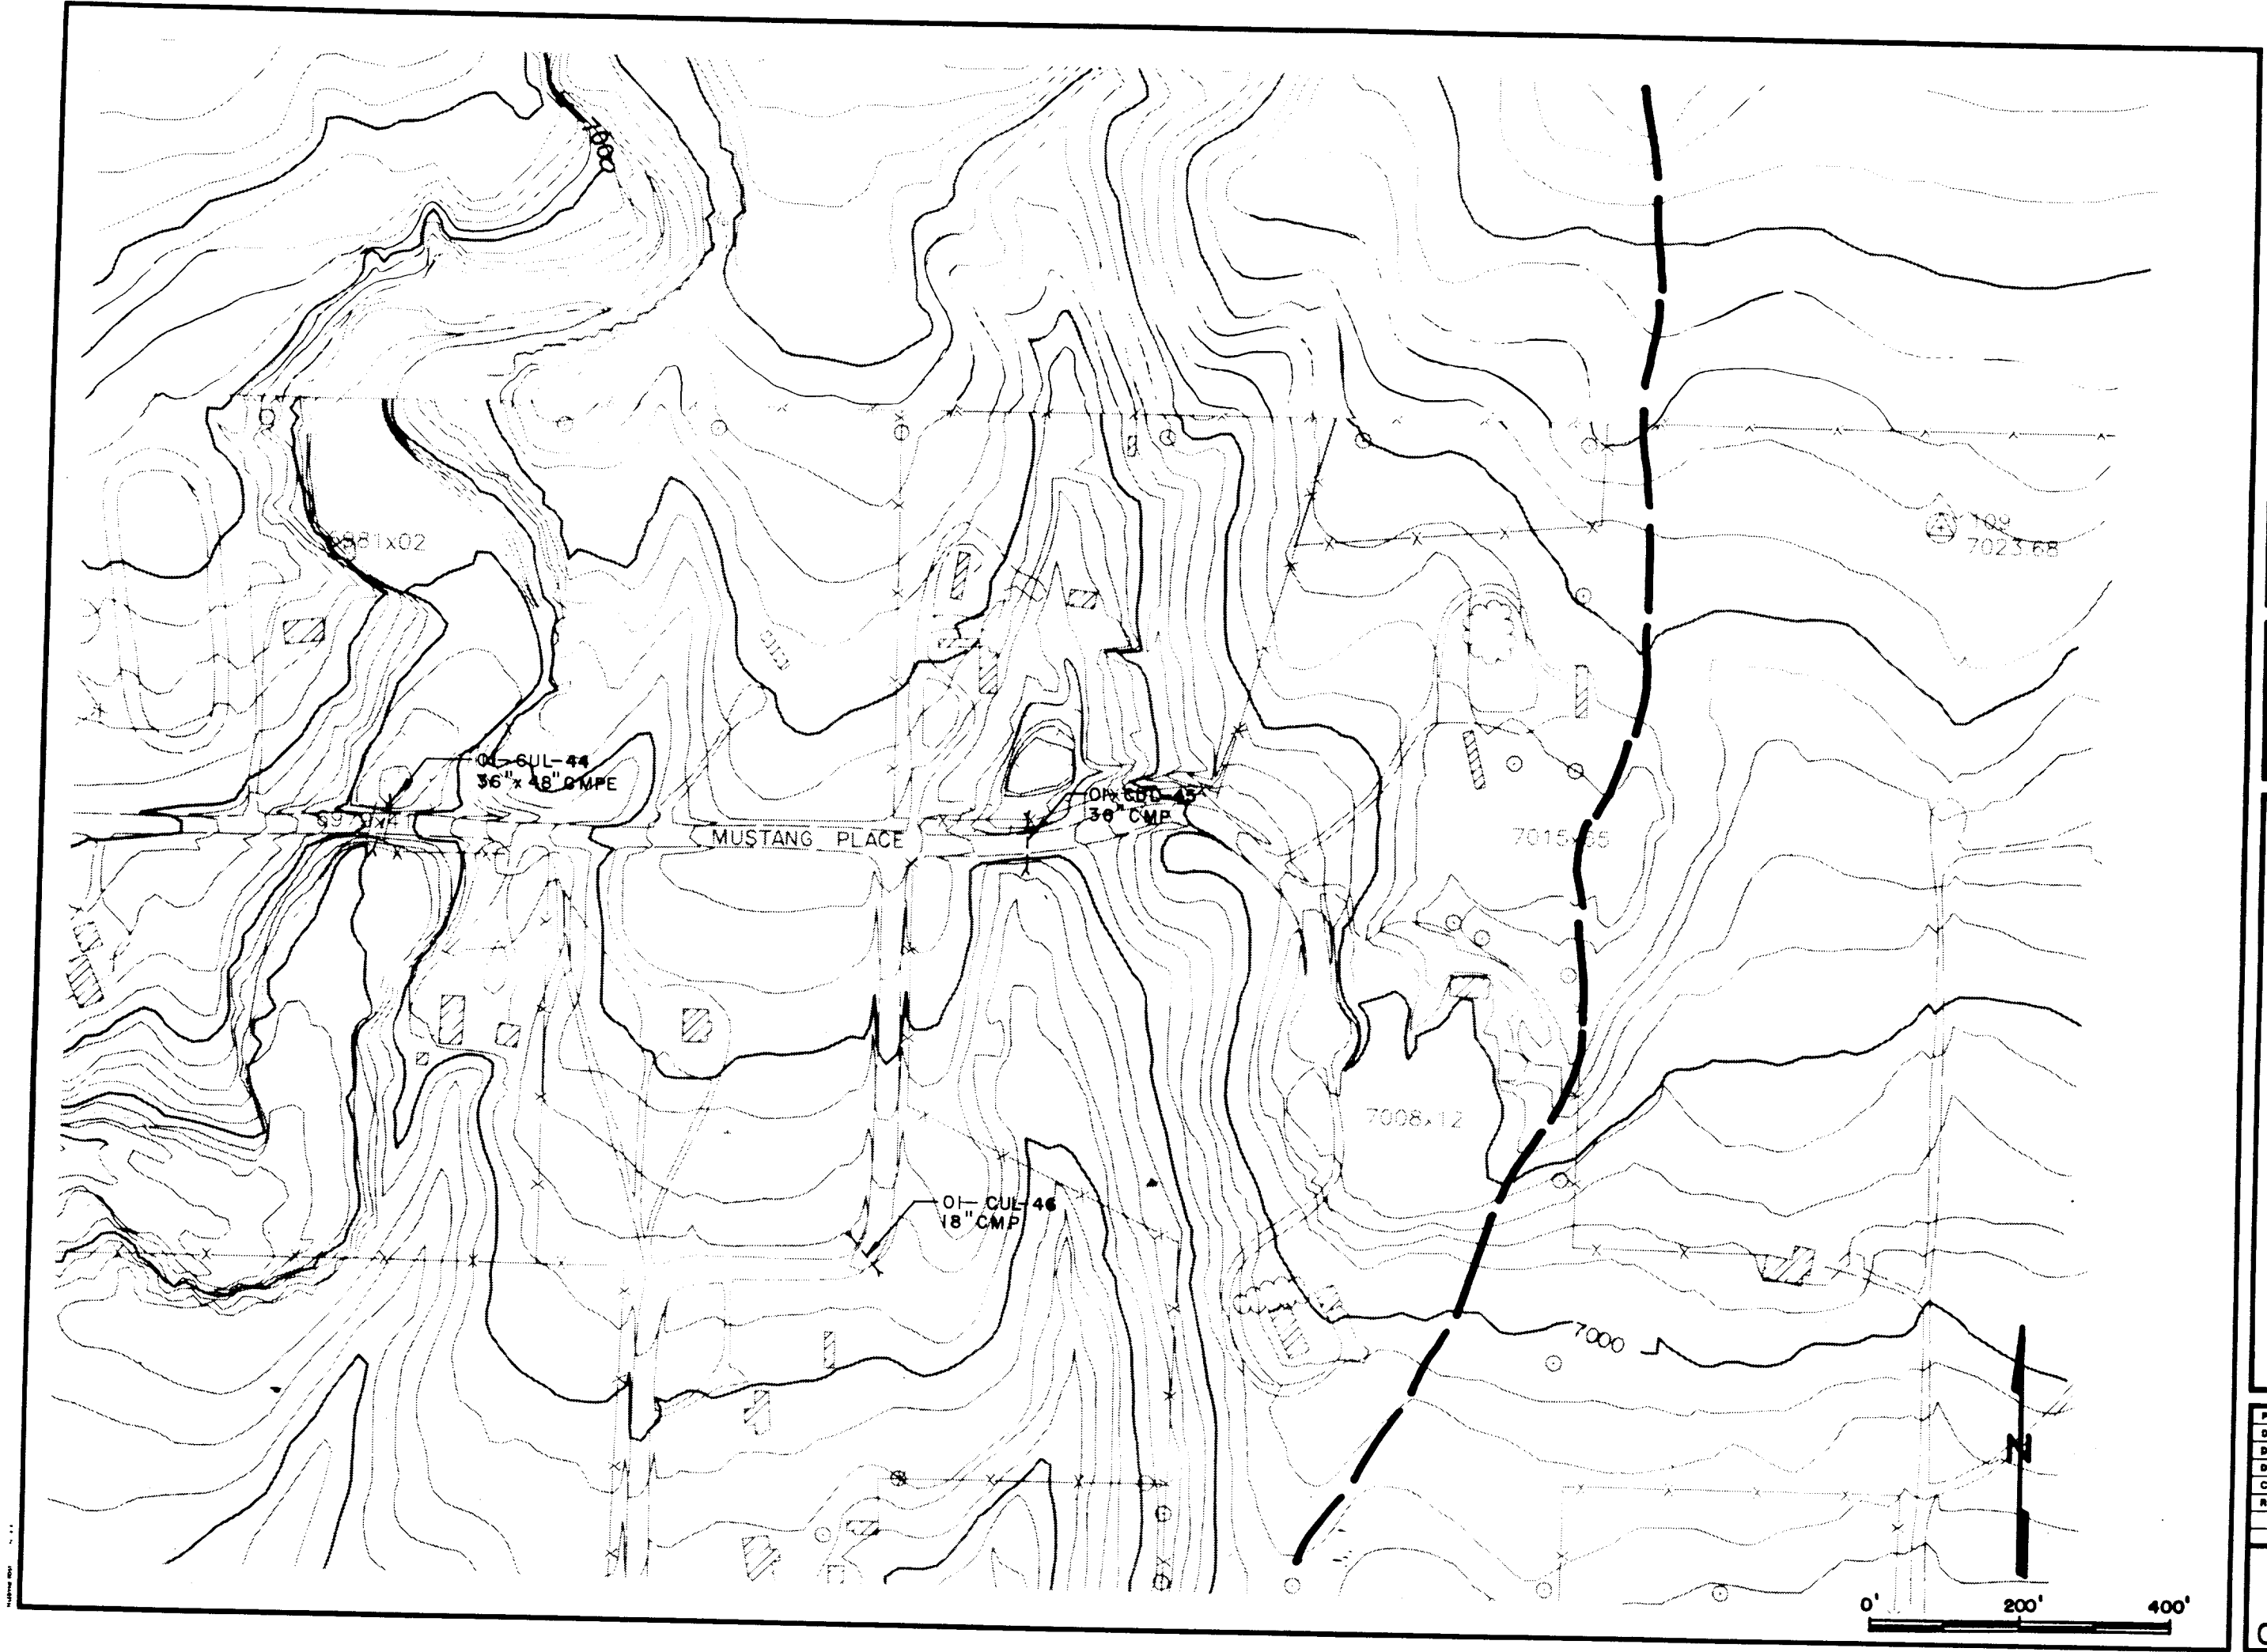


Kiowa Engineering Corporation
419 W. Bijou Street
Colorado Springs, Colorado
80905-1308

SAND CREEK DRAINAGE
BASIN PLANNING STUDY
DRAINAGE STRUCTURE INVENTORY MAP

Project No.	
Date:	
Design:	
Drawn:	
Check:	
Revisions:	

11/10/04 KSP

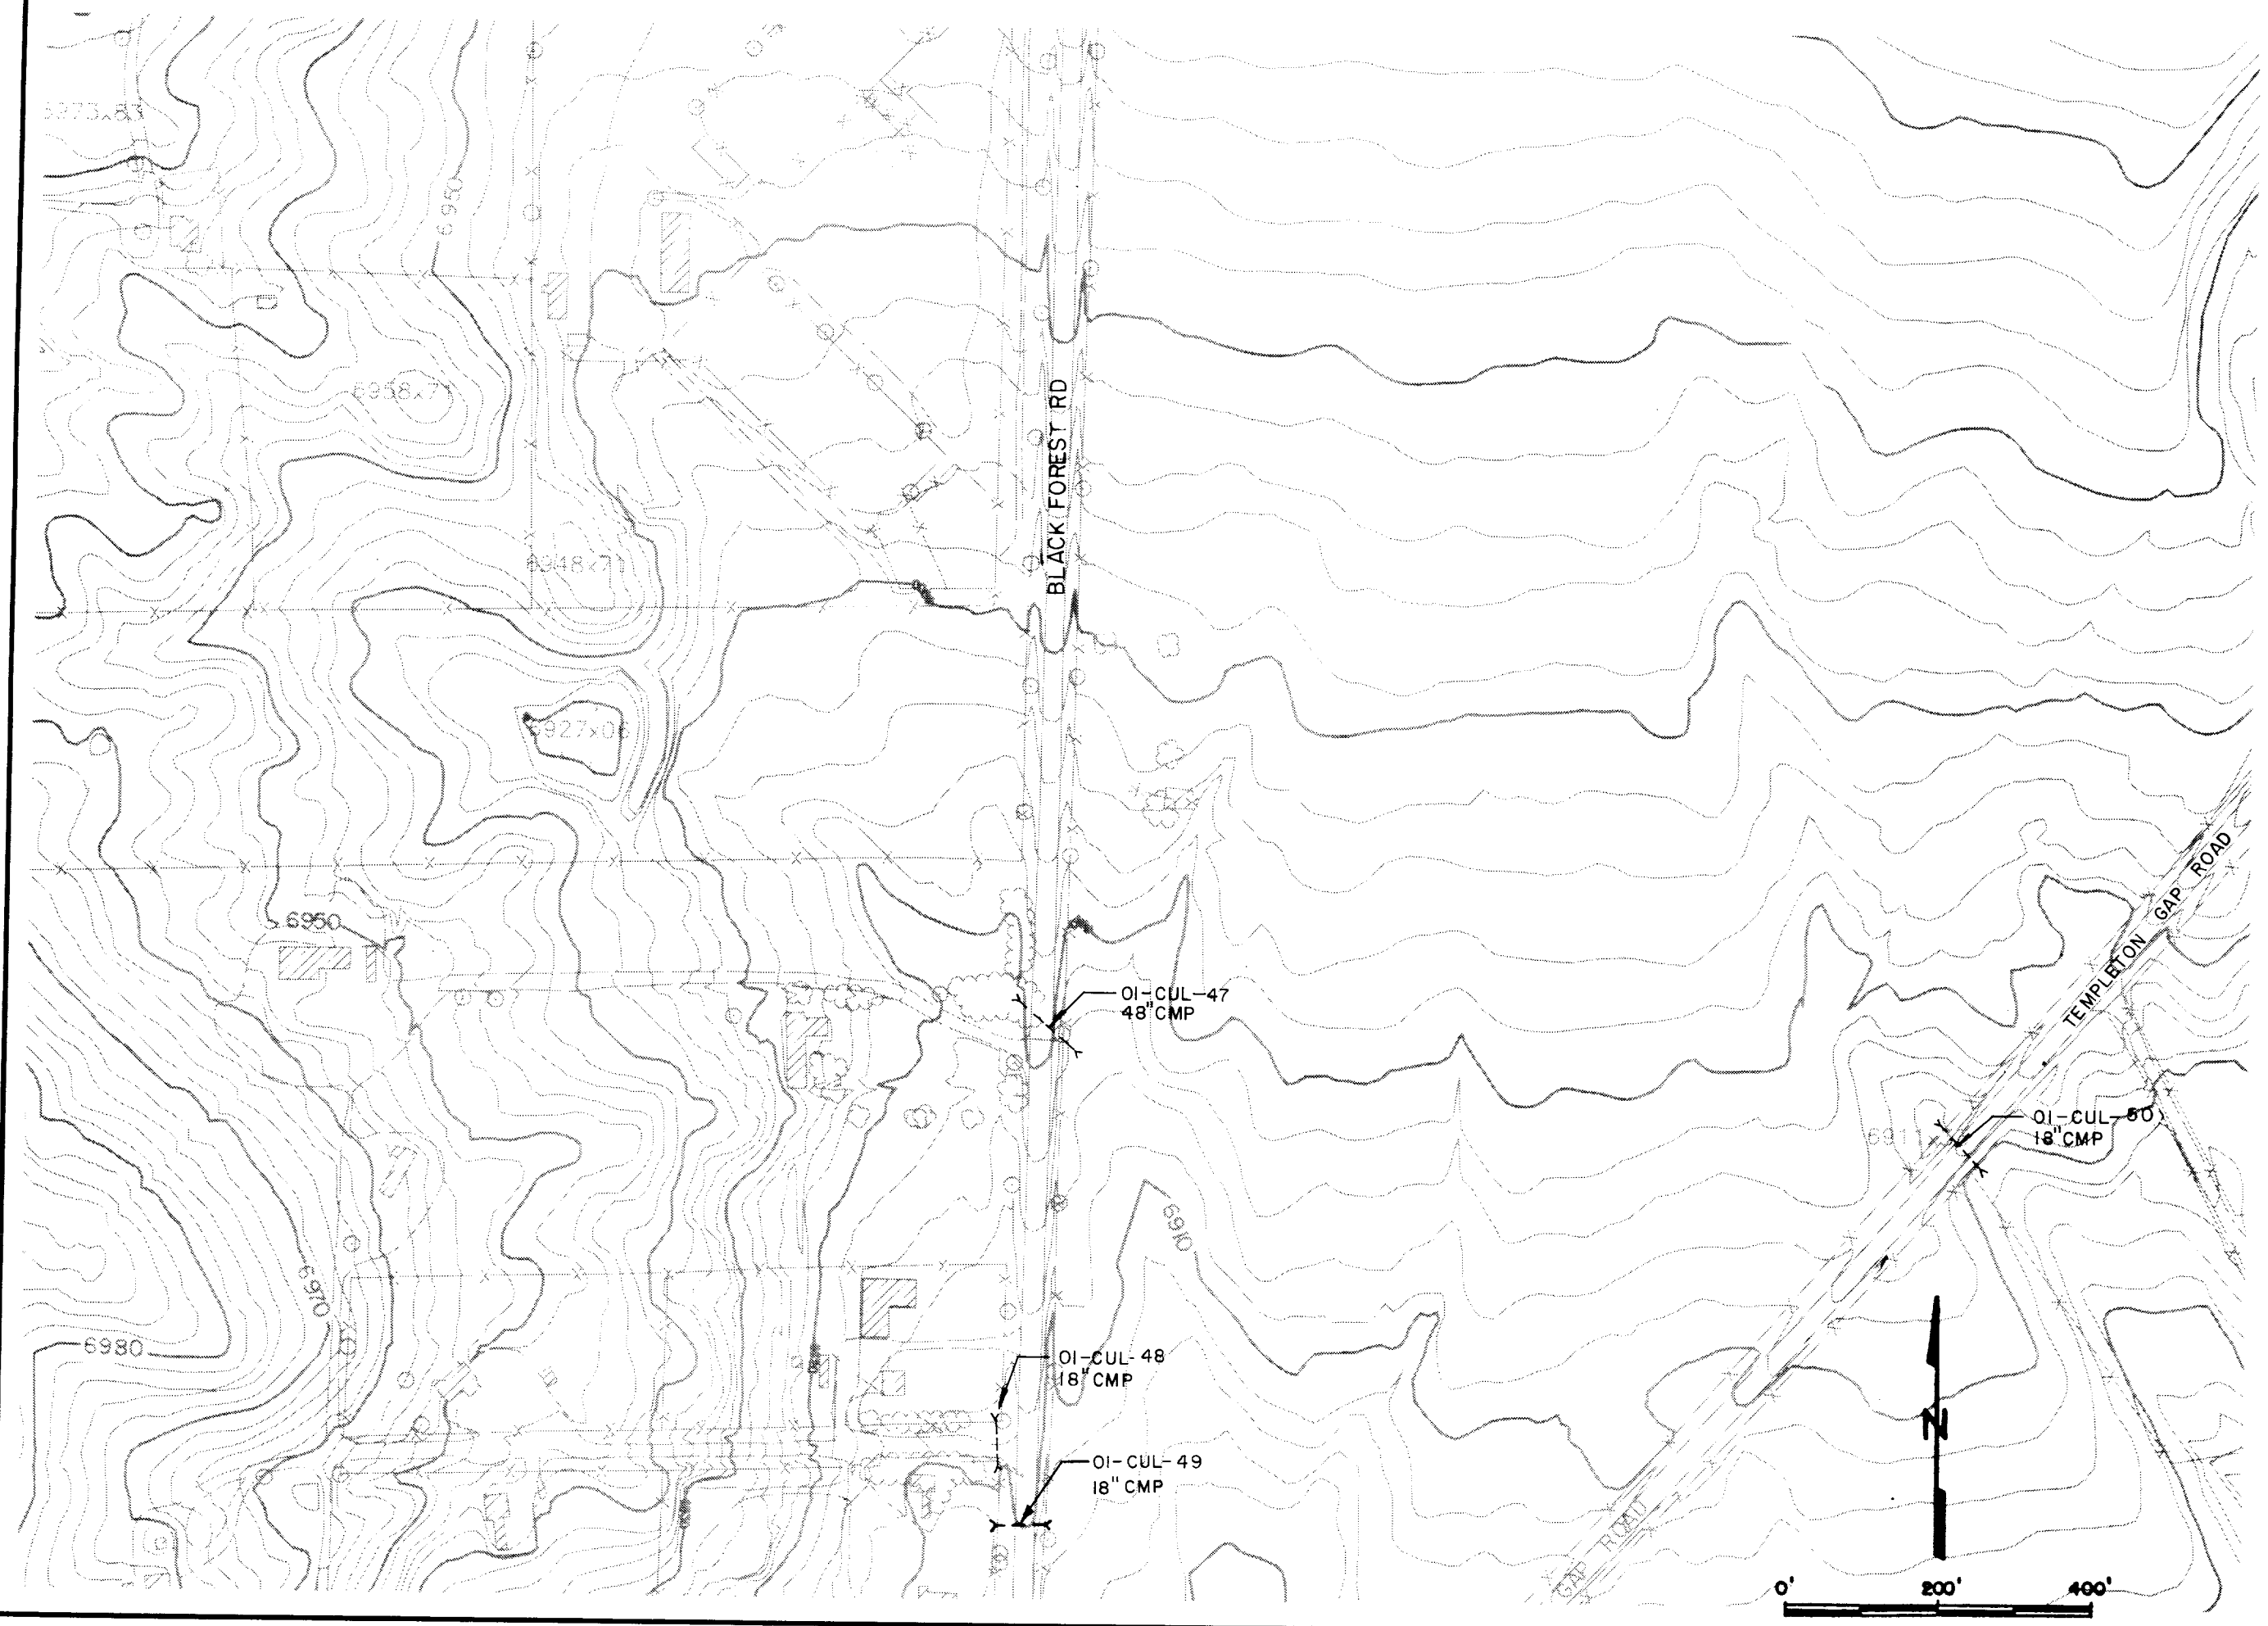


**SAND CREEK DRAINAGE
BASIN PLANNING STUDY**
DRAINAGE STRUCTURE INVENTORY MAP


Project No
Date:
Design:
Drawn:
Check:
Revisions:

CLI

Kiowa Engineering Corporation
419 W. Bijou Street
Colorado Springs, Colorado
80905-1308

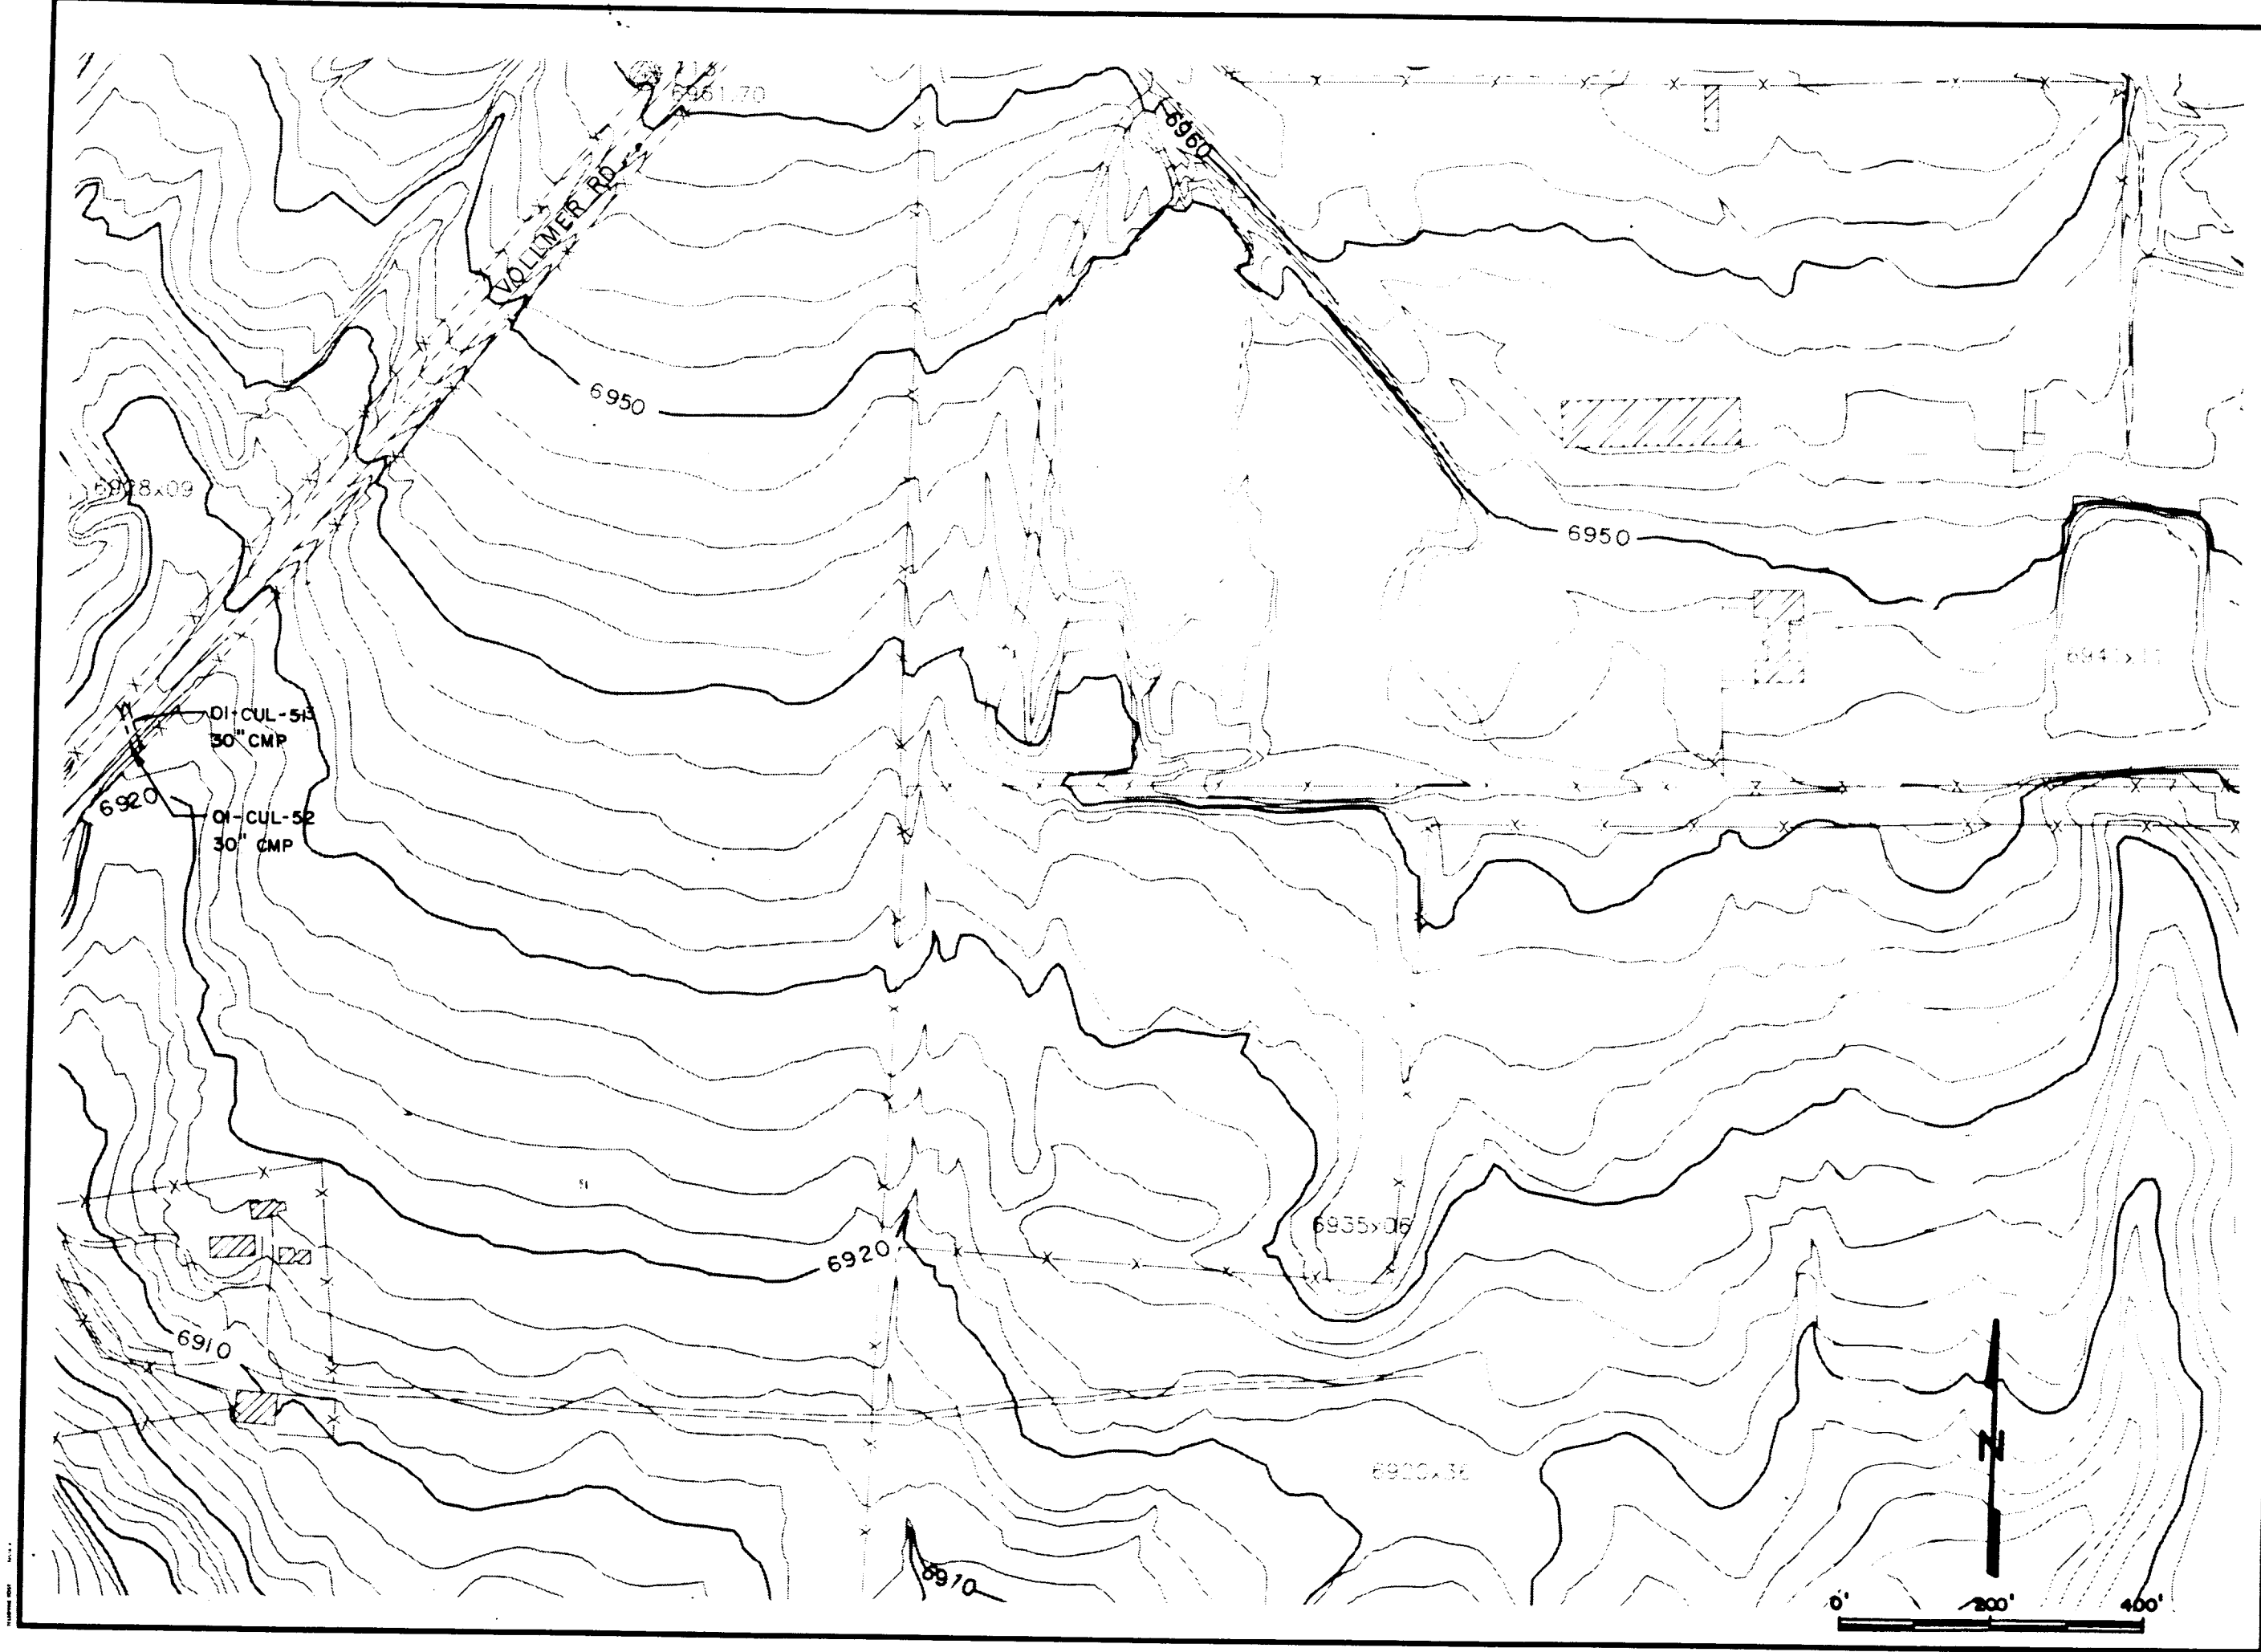


Kiowa Engineering Corporation
419 W. Bijou Street
Colorado Springs, Colorado
80905-1308

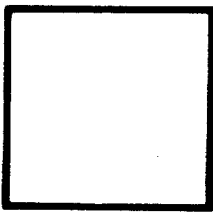


**SAND CREEK DRAINAGE
BASIN PLANNING STUDY
DRAINAGE STRUCTURE INVENTORY MAP**

Project No.	
Date:	
Design:	
Drawn:	
Check:	
Revisions:	

CL2

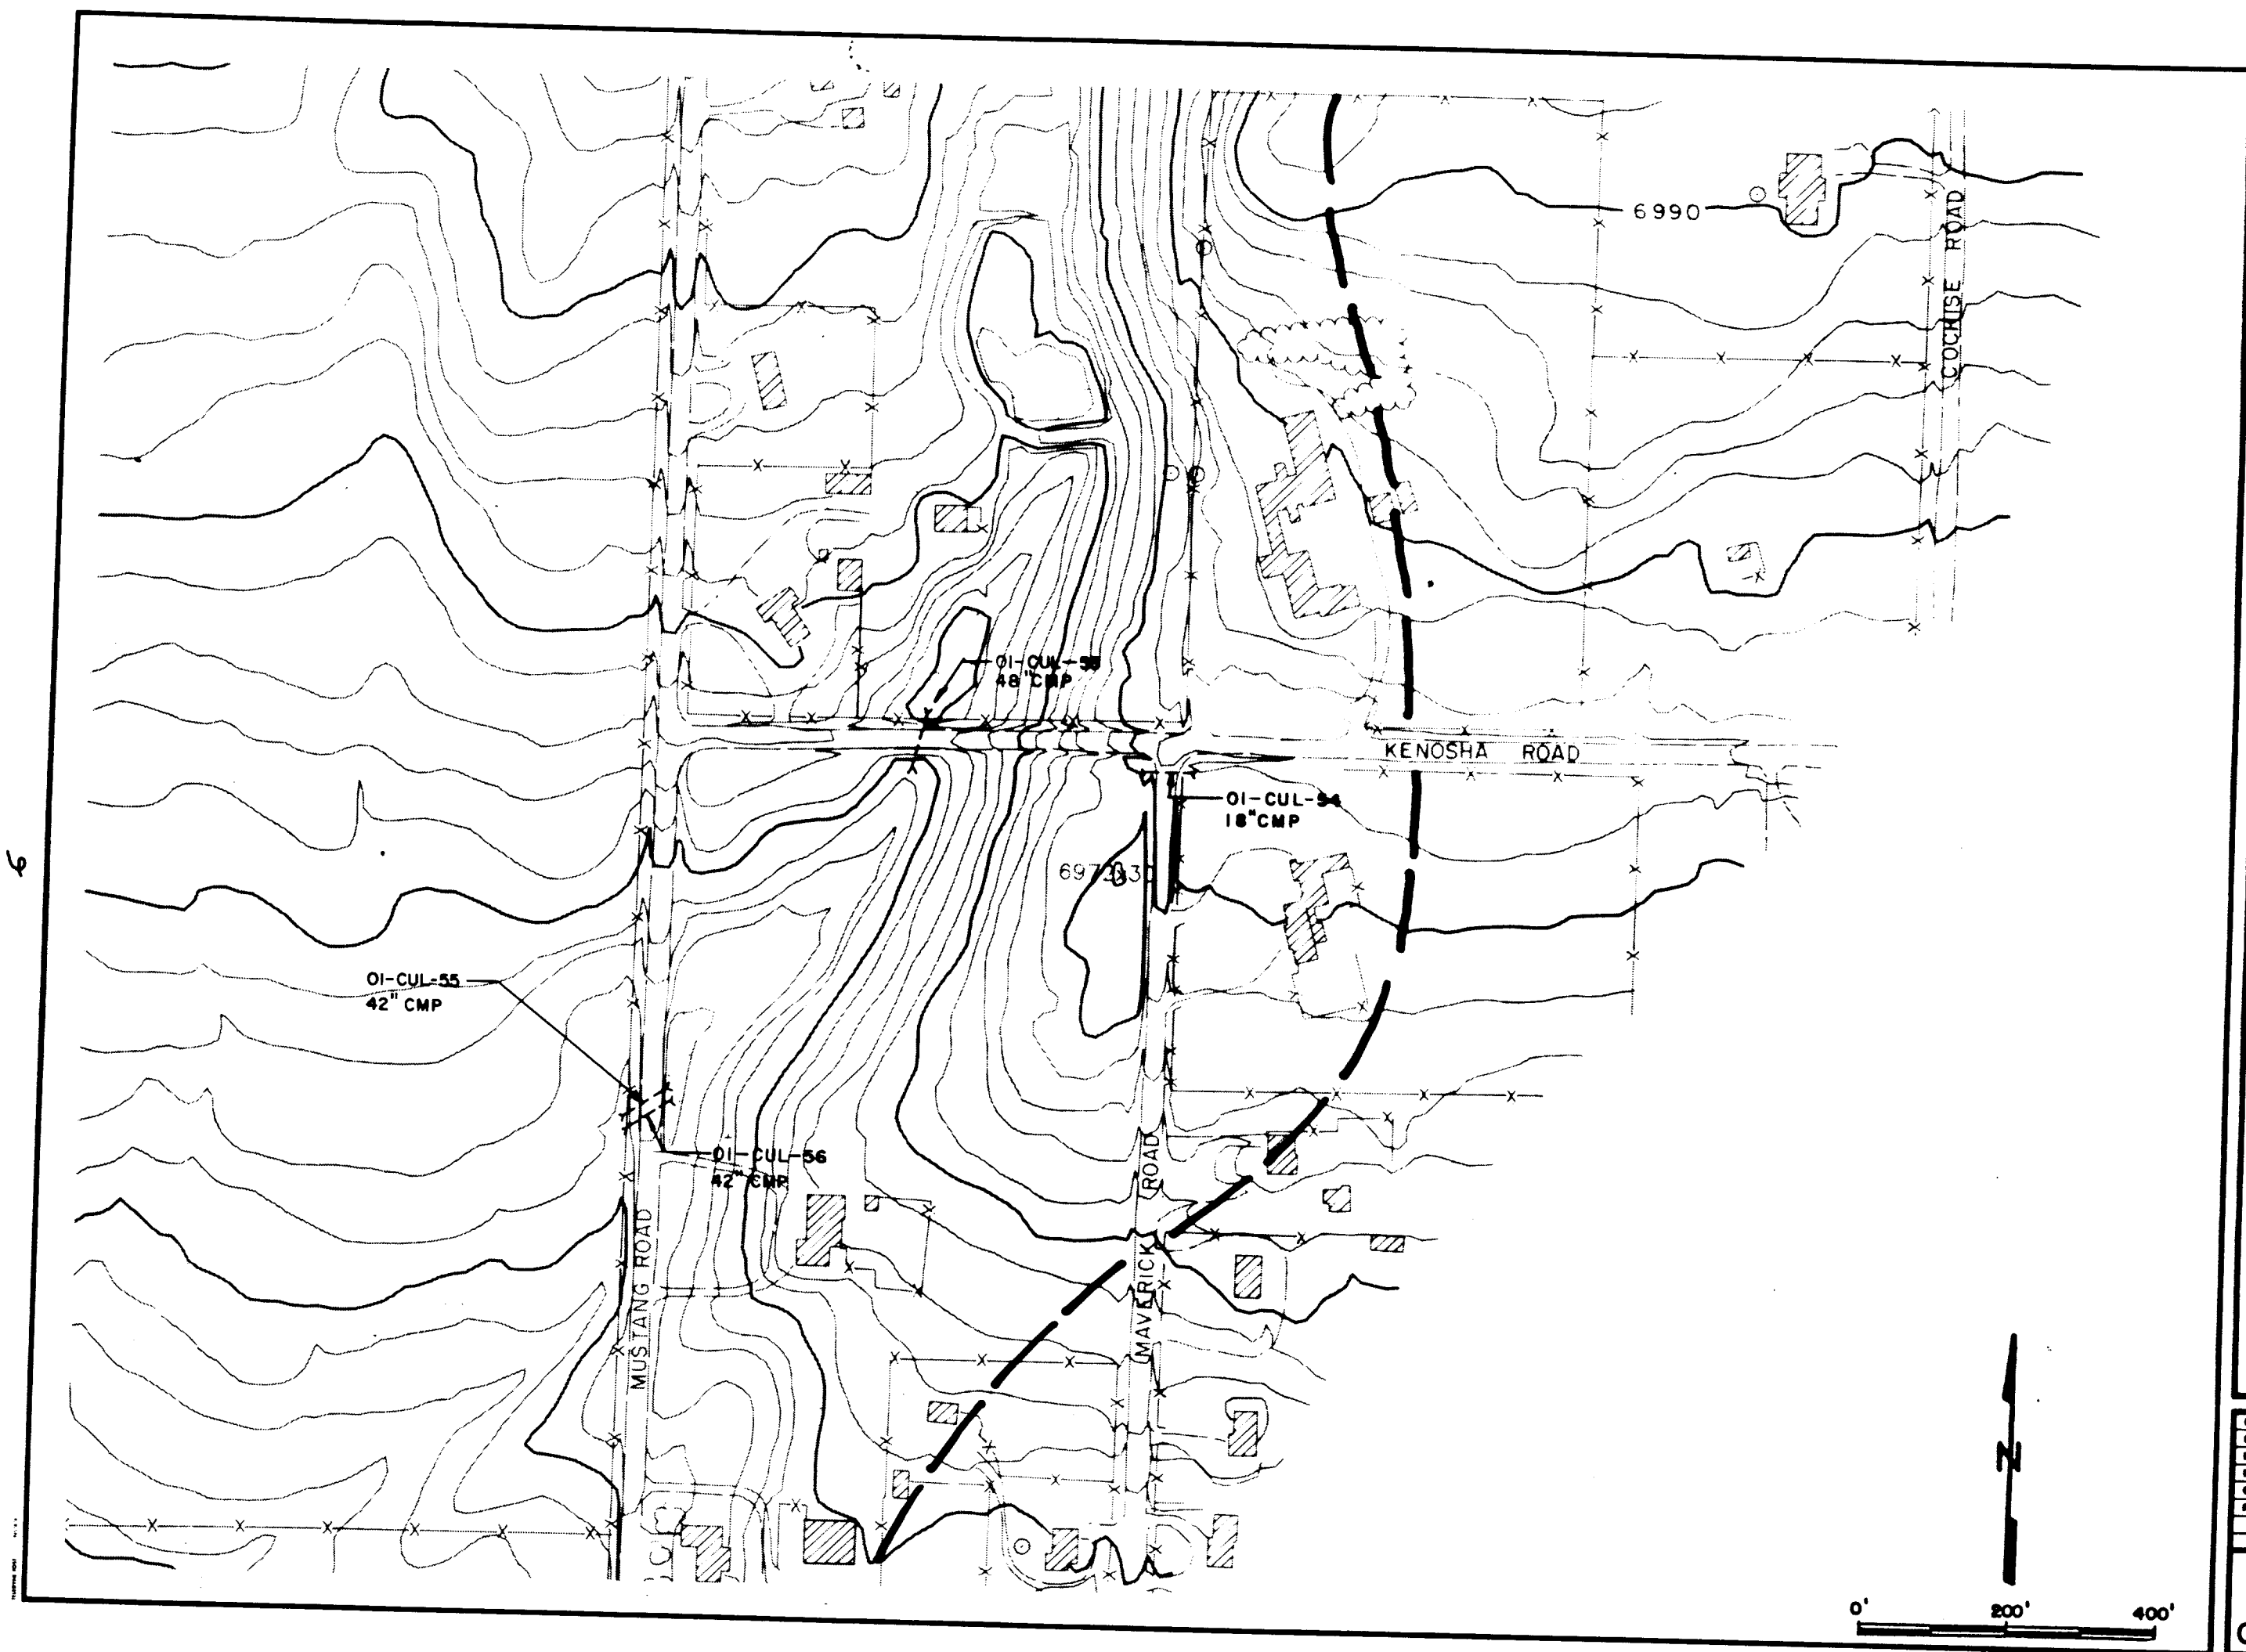


Kiowa Engineering Corporation
419 W. Bijou Street
Colorado Springs, Colorado
80905-1308

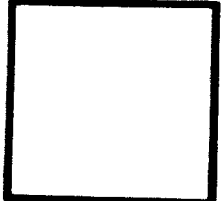

SAND CREEK DRAINAGE
BASIN PLANNING STUDY
DRAINAGE STRUCTURE INVENTORY MAP

Project No.	
Date:	
Design:	
Drawn:	
Check:	
Revisions:	

CL4

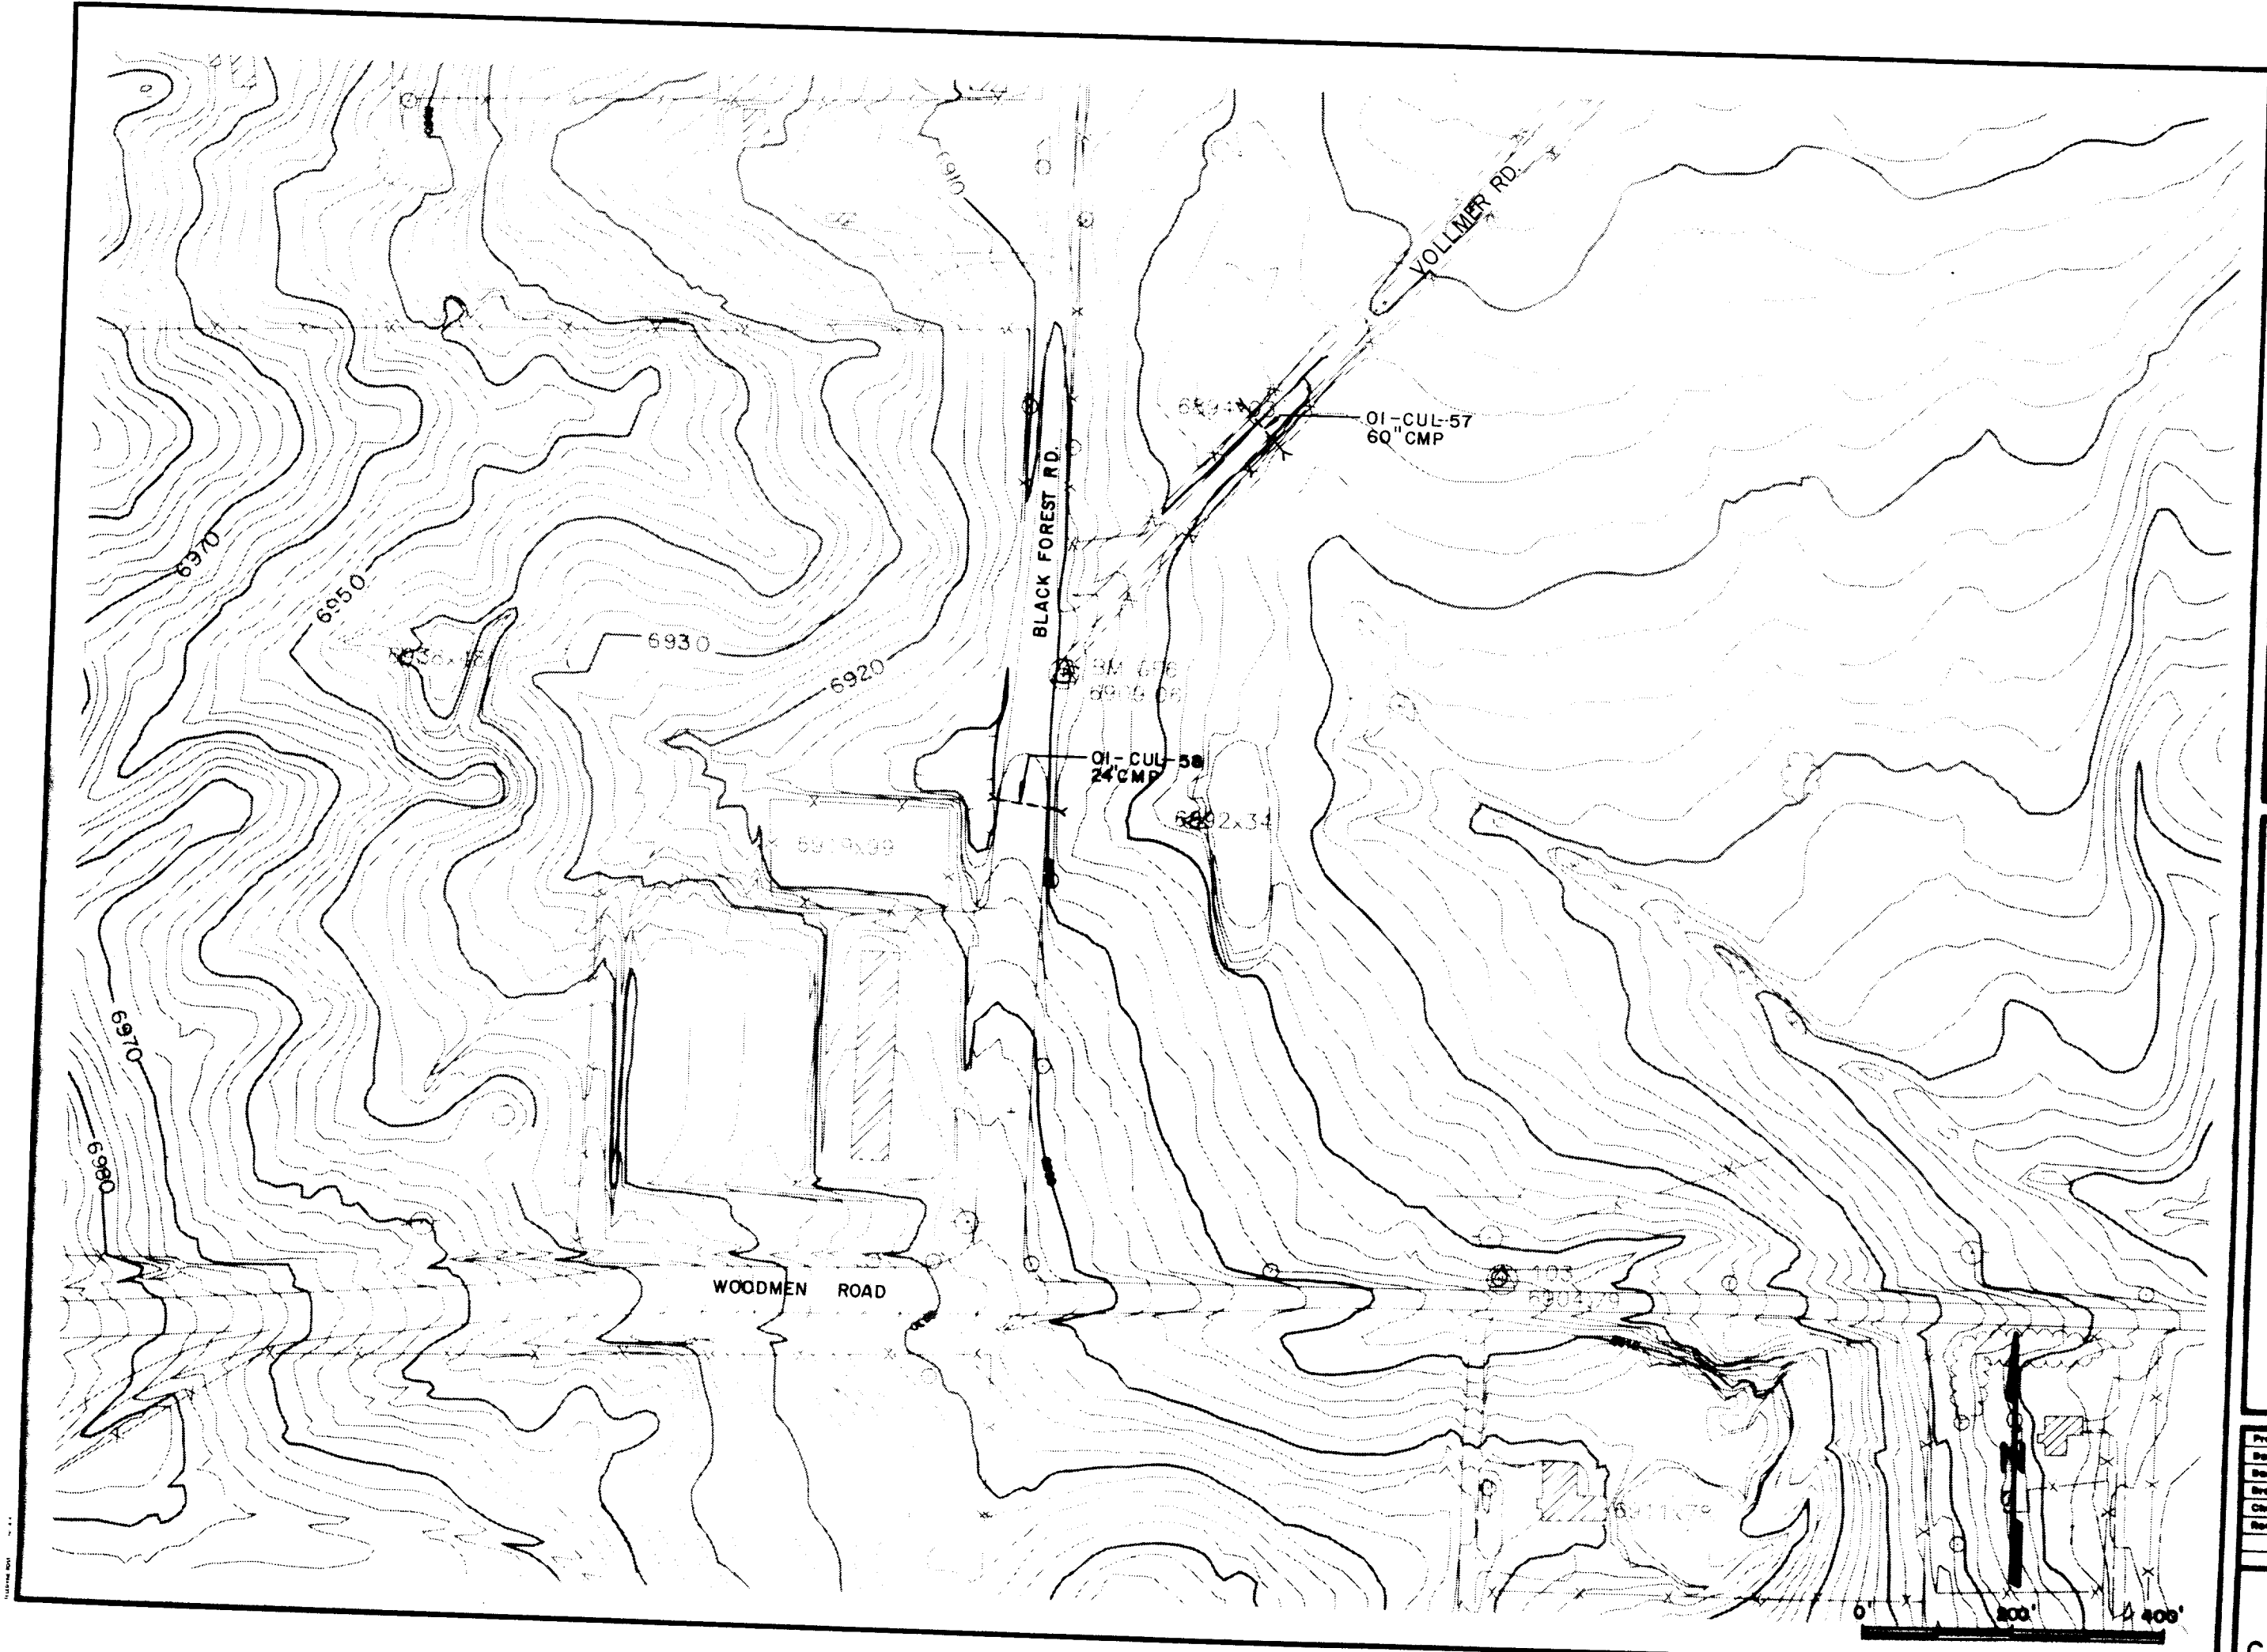


**SAND CREEK DRAINAGE
BASIN PLANNING STUDY
DRAINAGE STRUCTURE INVENTORY MAP**

Project No.	
Date:	
Design:	
Drawn:	
Check:	
Reviewed:	

CM

Kiowa Engineering Corporation
419 W. Bijou Street
Colorado Springs, Colorado
80905-1308

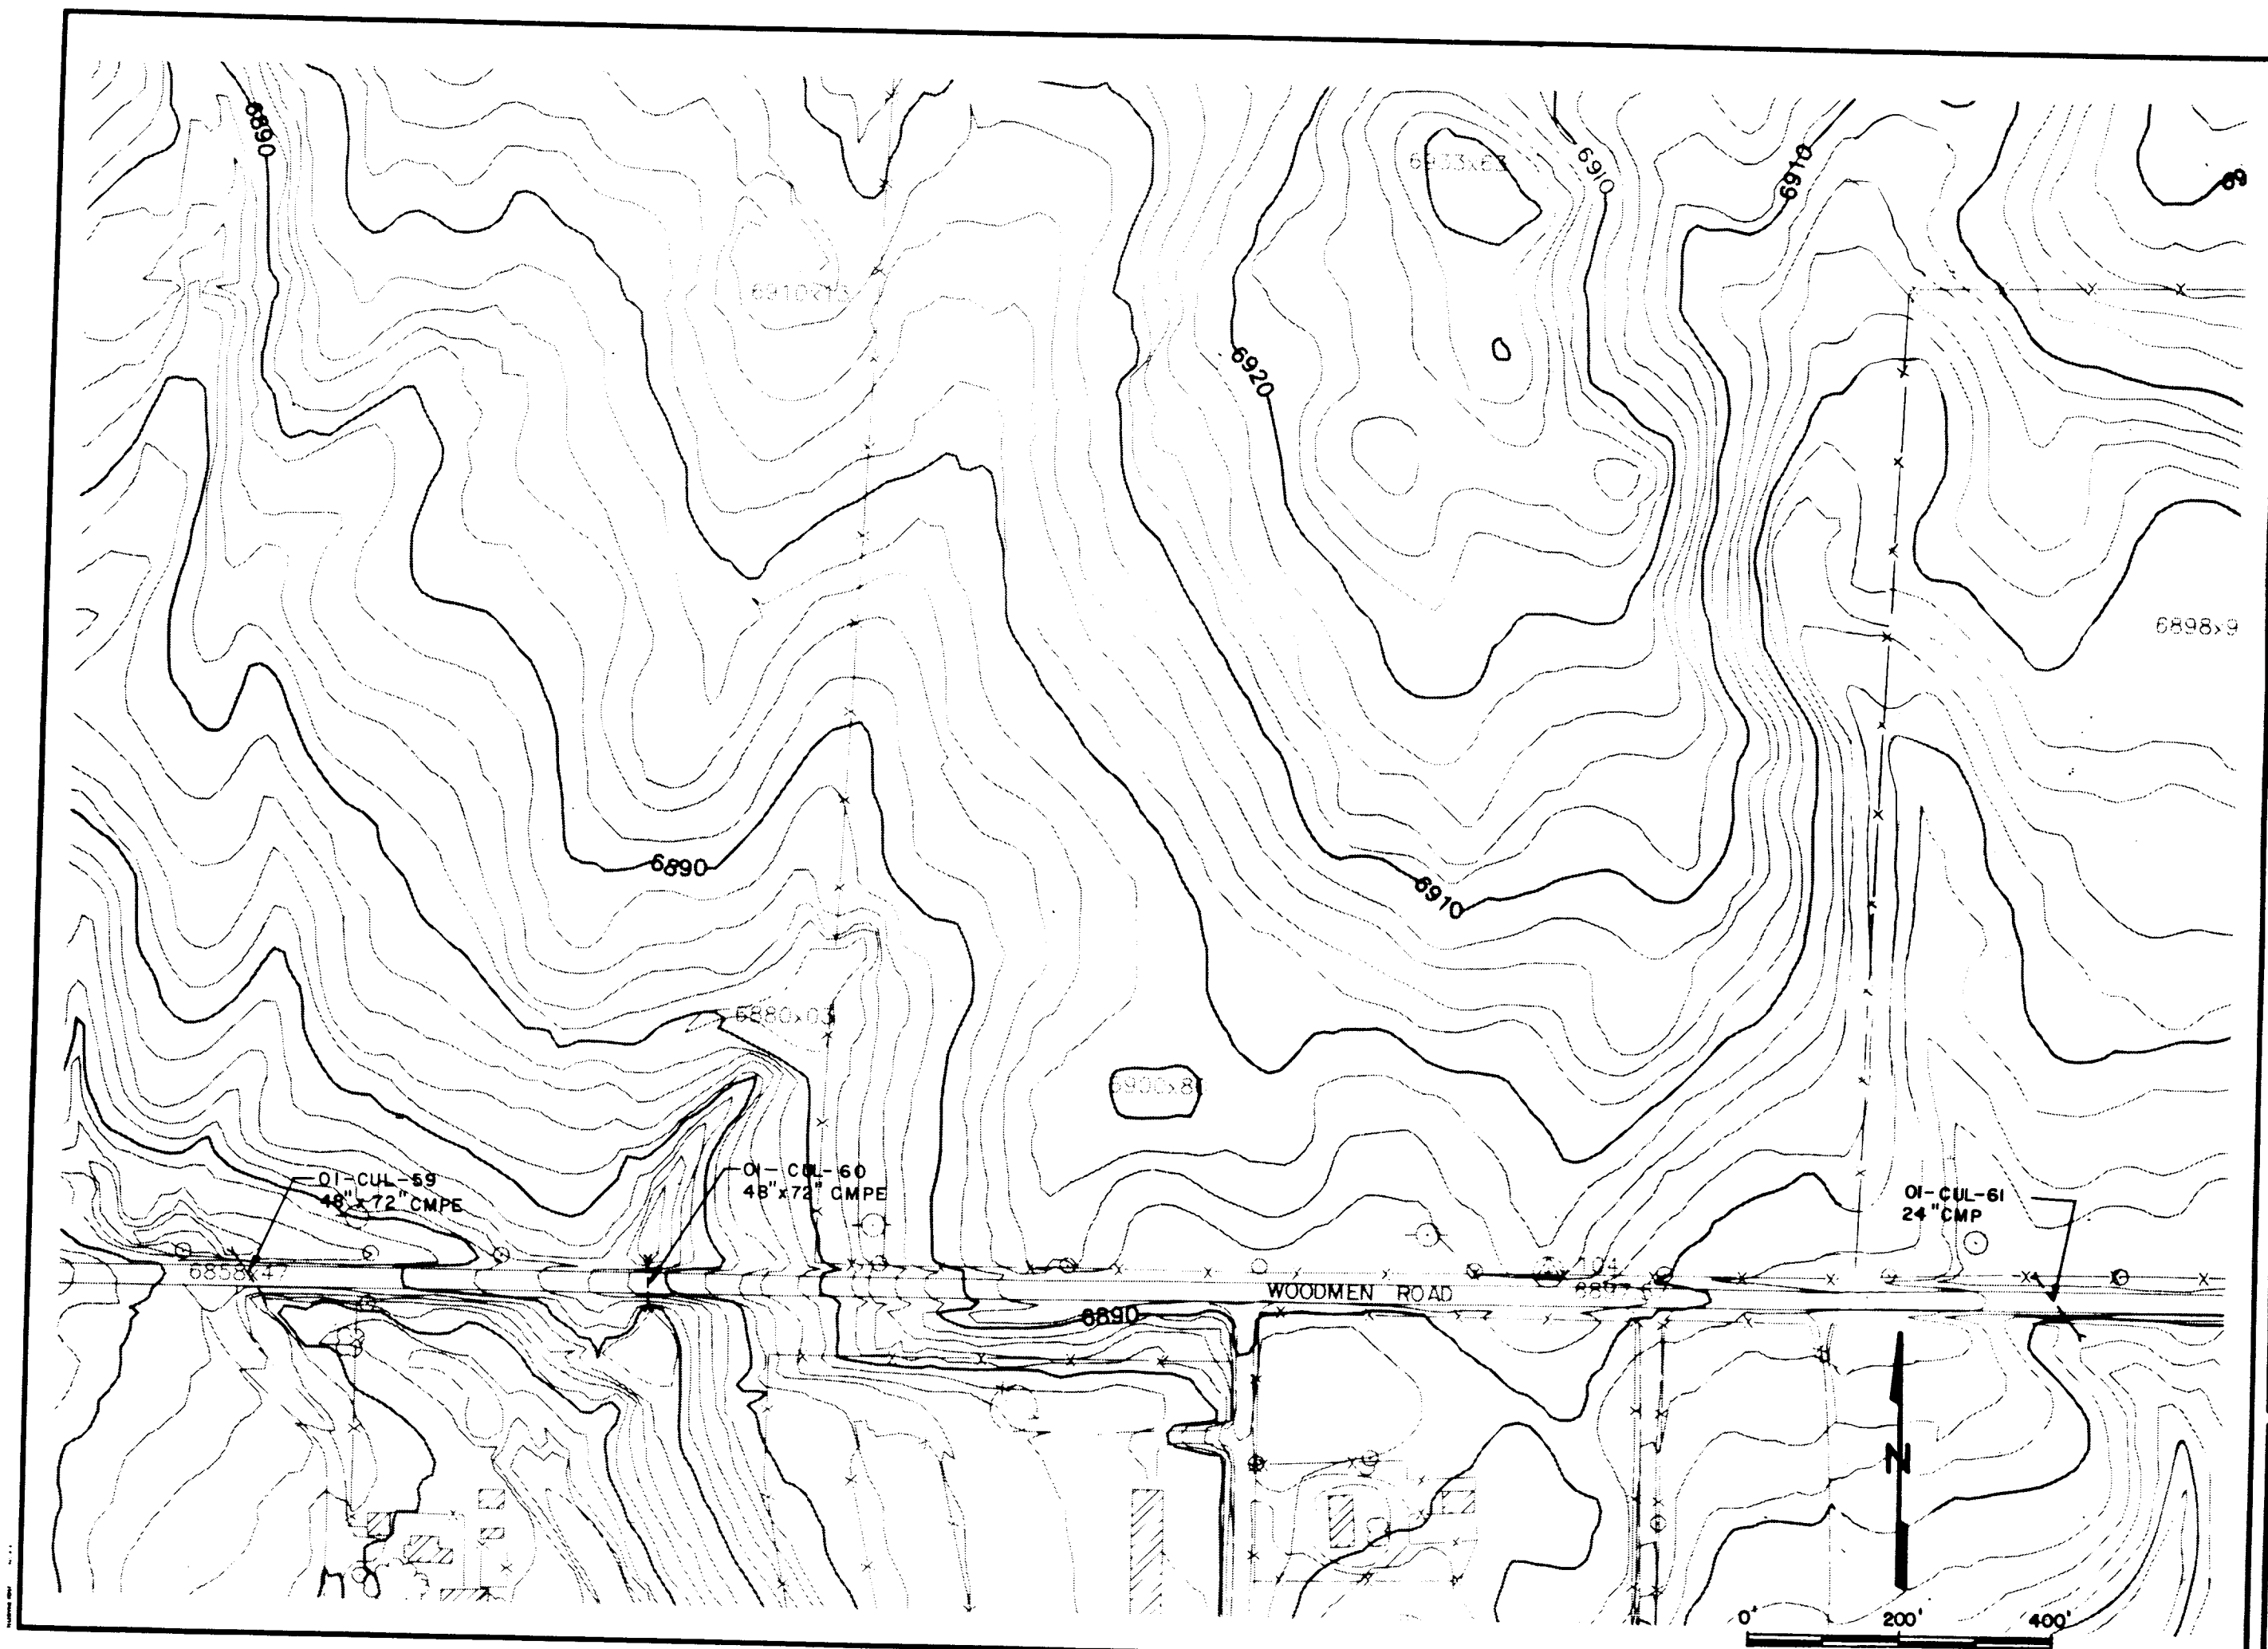


Kiowa Engineering Corporation
418 W. Bijou Street
Colorado Springs, Colorado
80905-1308

SAND CREEK DRAINAGE
BASIN PLANNING STUDY
DRAINAGE STRUCTURE INVENTORY MAP

Project No.	
Date:	
Design:	
Drawn:	
Check:	
Revisions:	

CM2

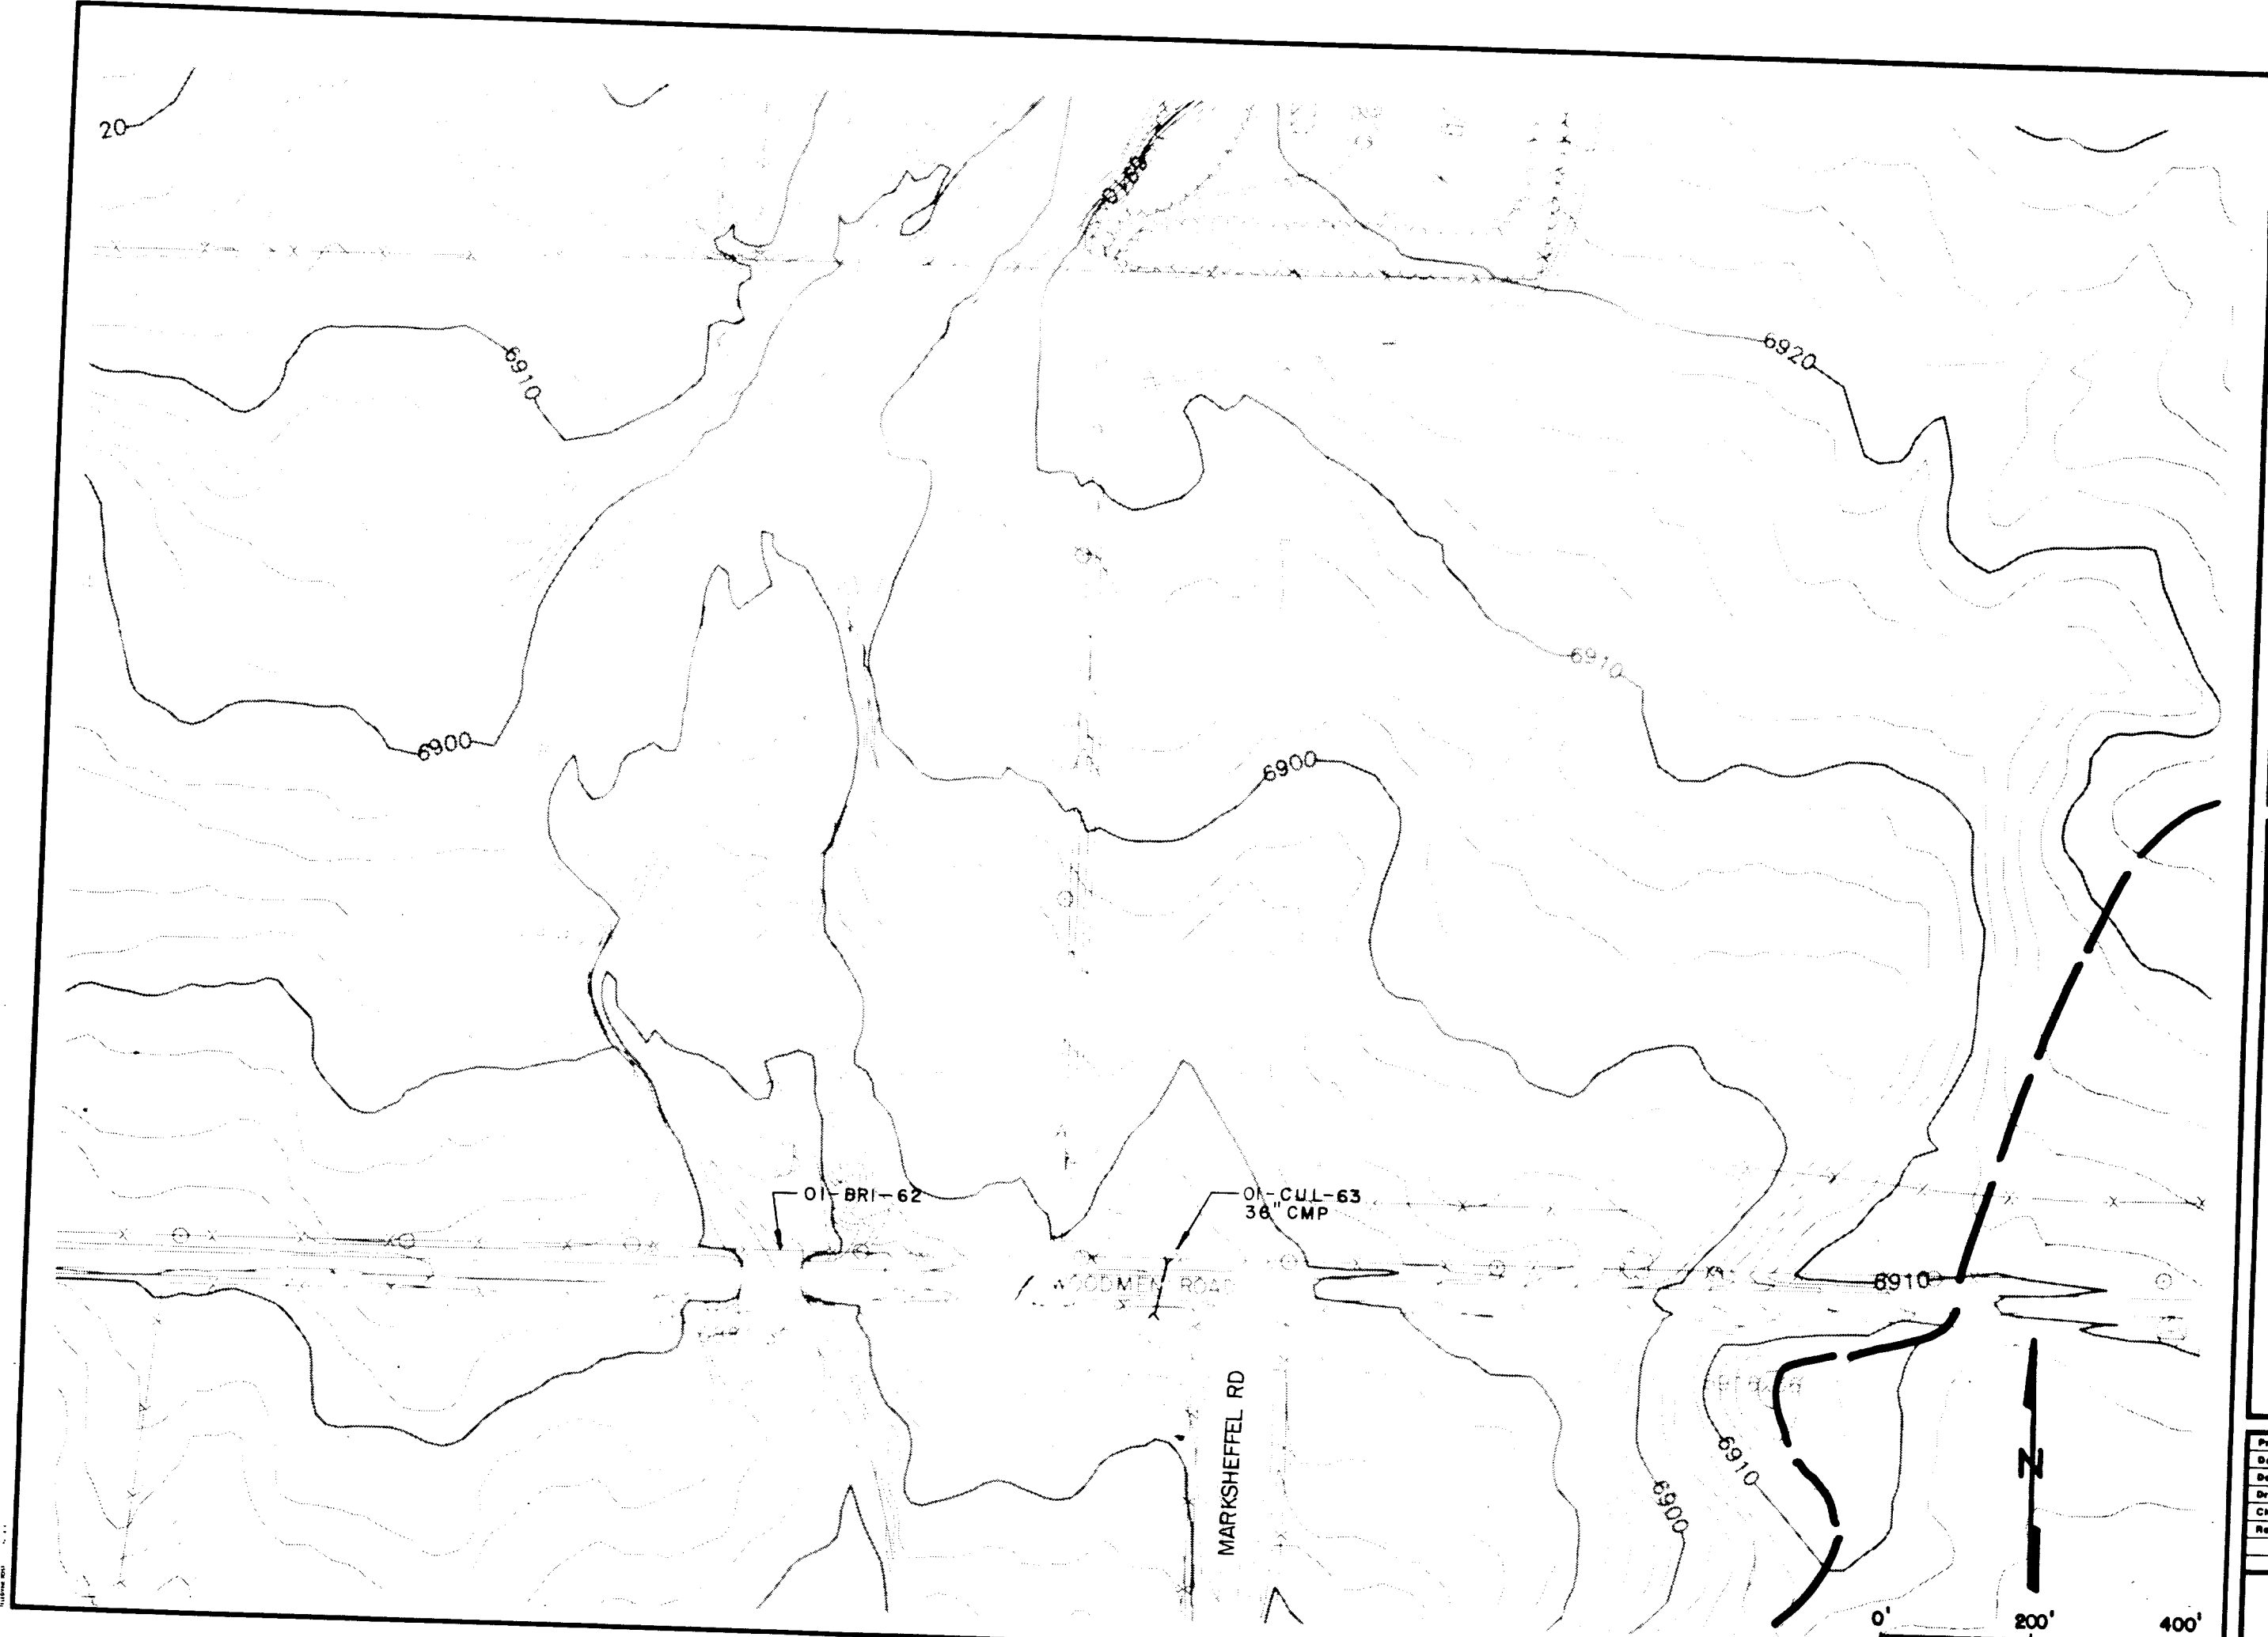


Kiowa Engineering Corporation
419 W. Bijou Street
Colorado Springs, Colorado
80905-1308

**SAND CREEK DRAINAGE
BASIN PLANNING STUDY**
DRAINAGE STRUCTURE INVENTORY MAP

Project No.
Date:
Design:
Drawn:
Check:
Revisions:

CM3

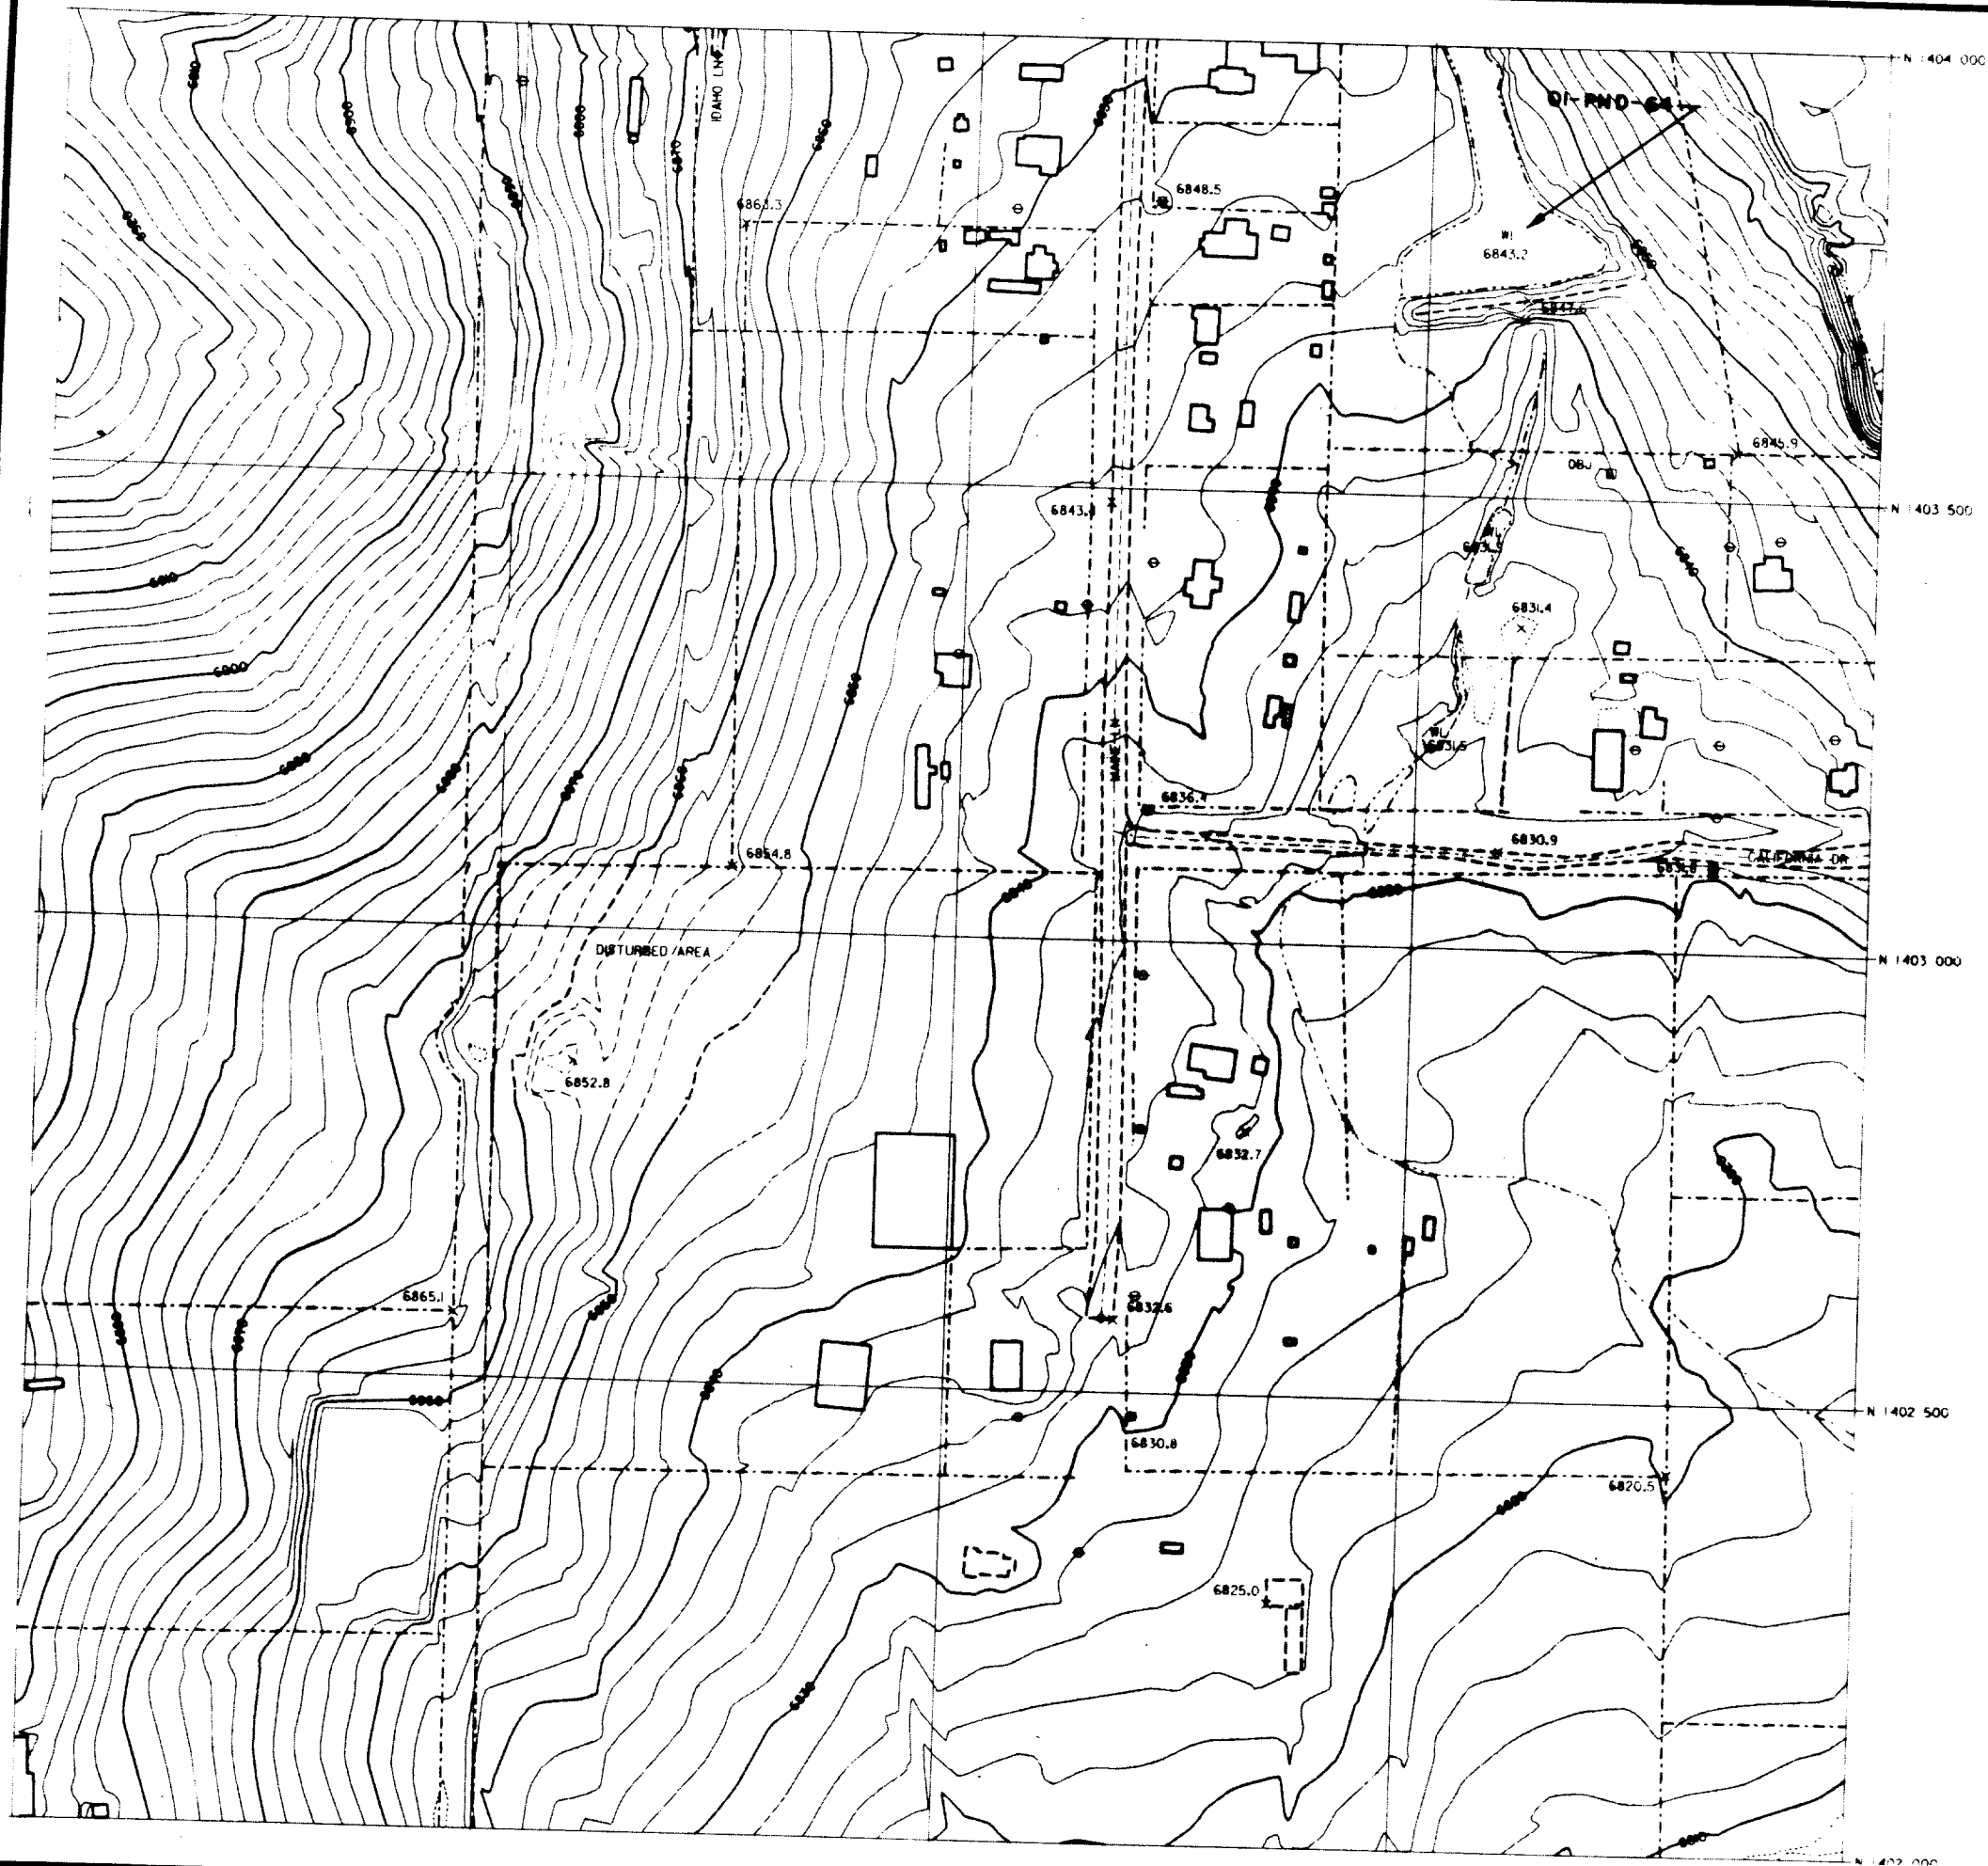


Kiowa Engineering Corporation
 419 W. Bijou Street
 Colorado Springs, Colorado
 80905-1308

SAND CREEK DRAINAGE BASIN PLANNING STUDY DRAINAGE STRUCTURE INVENTORY MAP

Project No.
Date:
Design:
Drawn:
Checked:
Reviewed:

137A
 140.2/322.8
 A-13

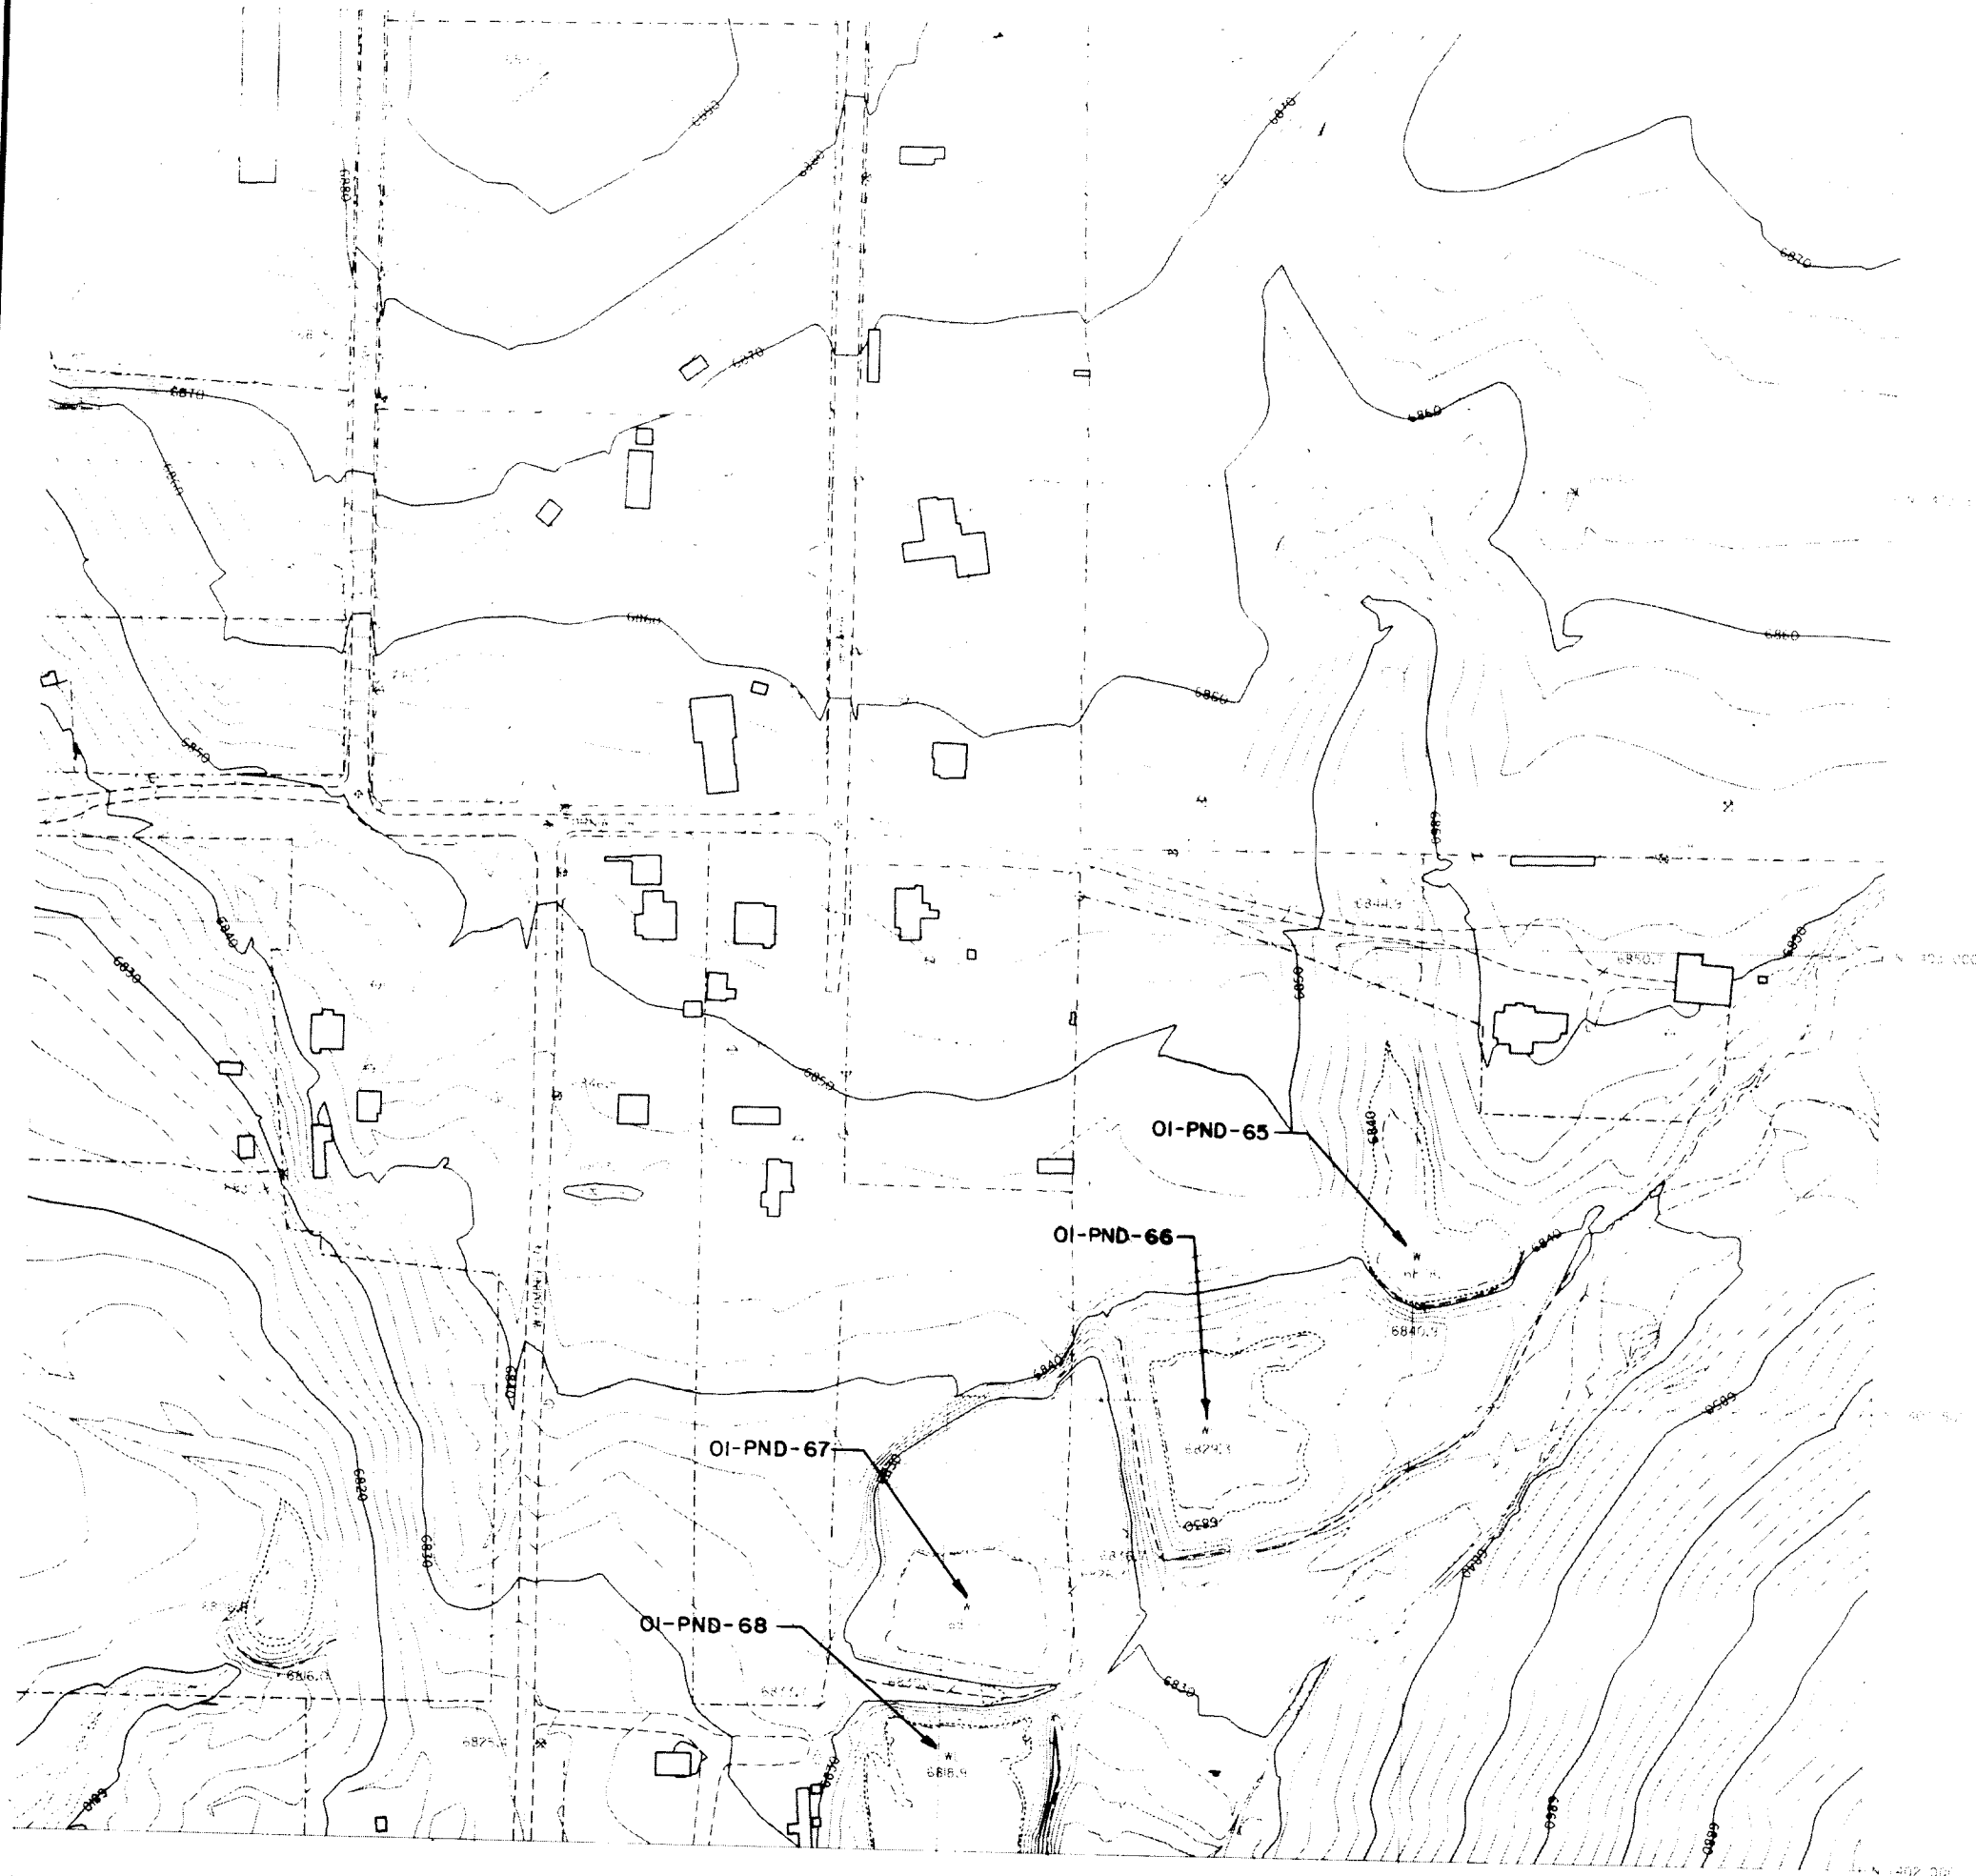


Kiowa Engineering Corporation

419 W. Bijou Street
Colorado Springs, Colorado
80905-1308

SAND CREEK DRAINAGE BASIN PLANNING STUDY DRAINAGE STRUCTURE INVENTORY MAP

Project No:
Date:
Design:
Drawn:
Check:
Reviewed:

137 B
140.2/323.0
A-14


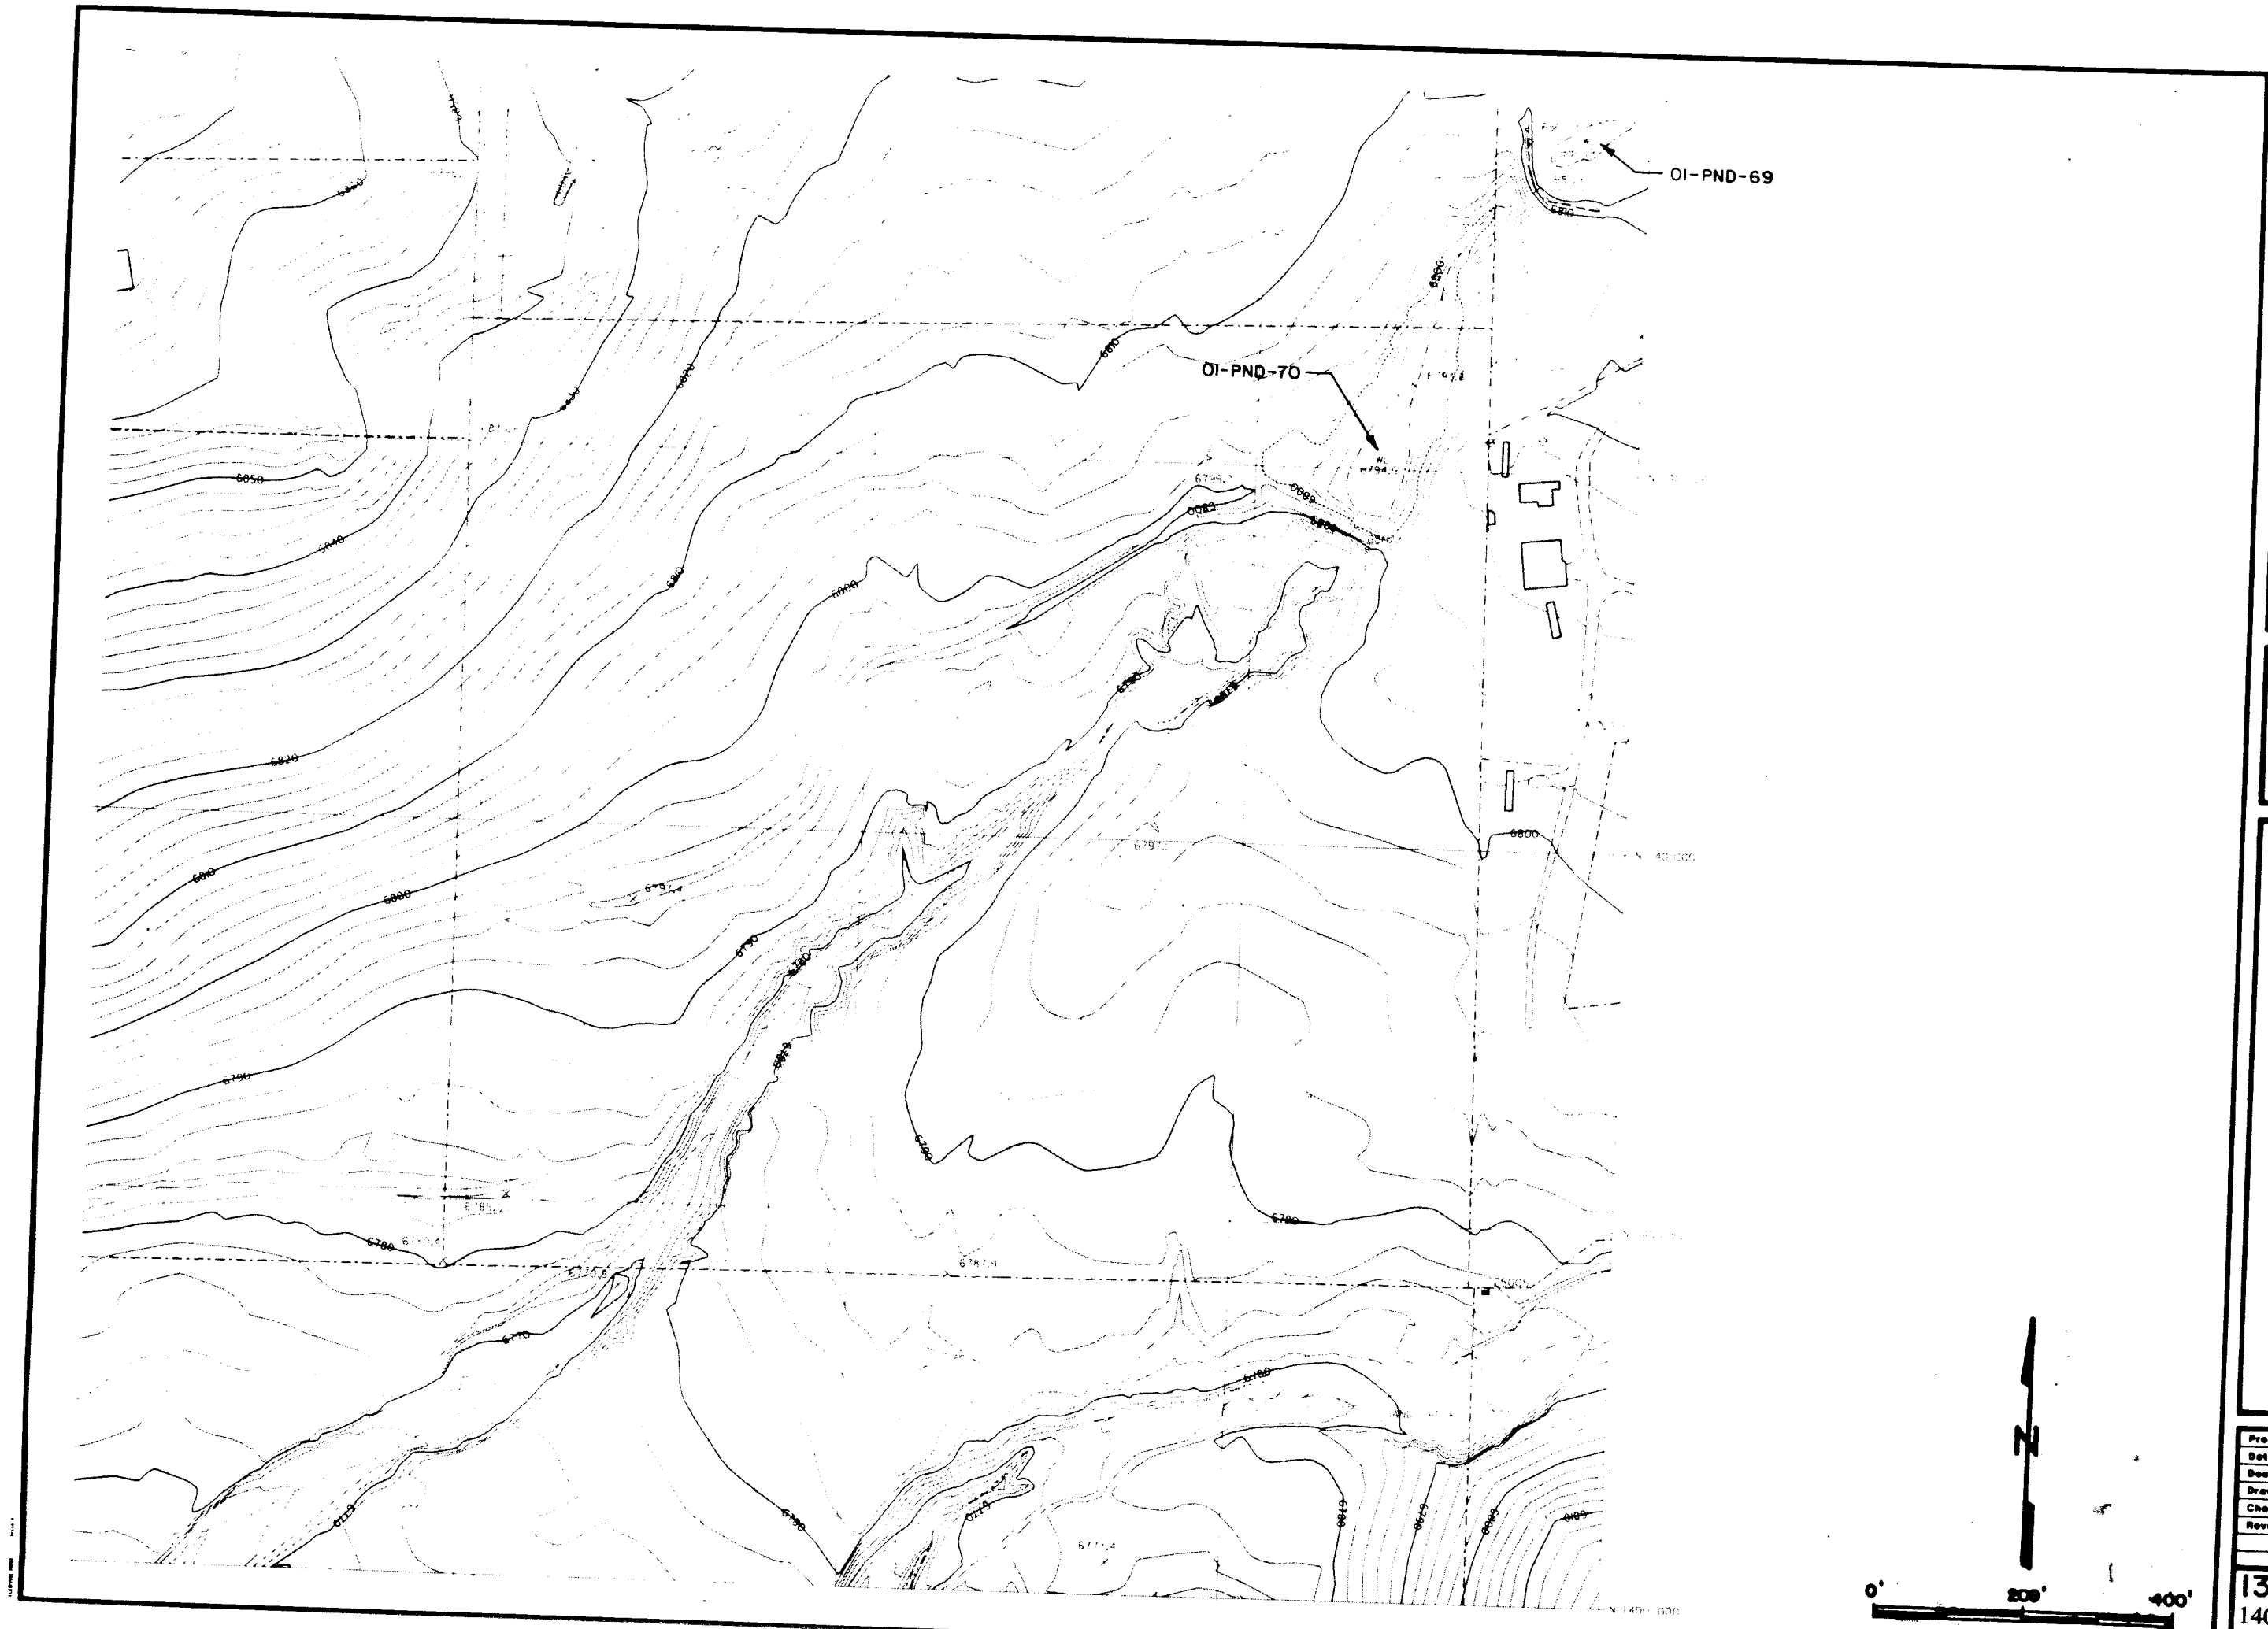


Kiowa Engineering Corporation
419 W. Bijou Street
Colorado Springs, Colorado
80905-1308

SAND CREEK DRAINAGE
BASIN PLANNING STUDY
DRAINAGE STRUCTURE INVENTORY MAP

Project No	
Date:	
Design:	
Drawn:	
Check:	
Revisions:	


137D
140.0/322.8

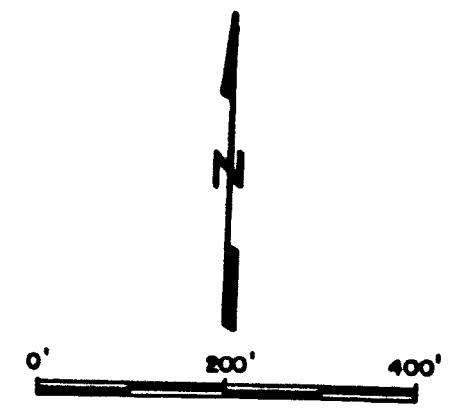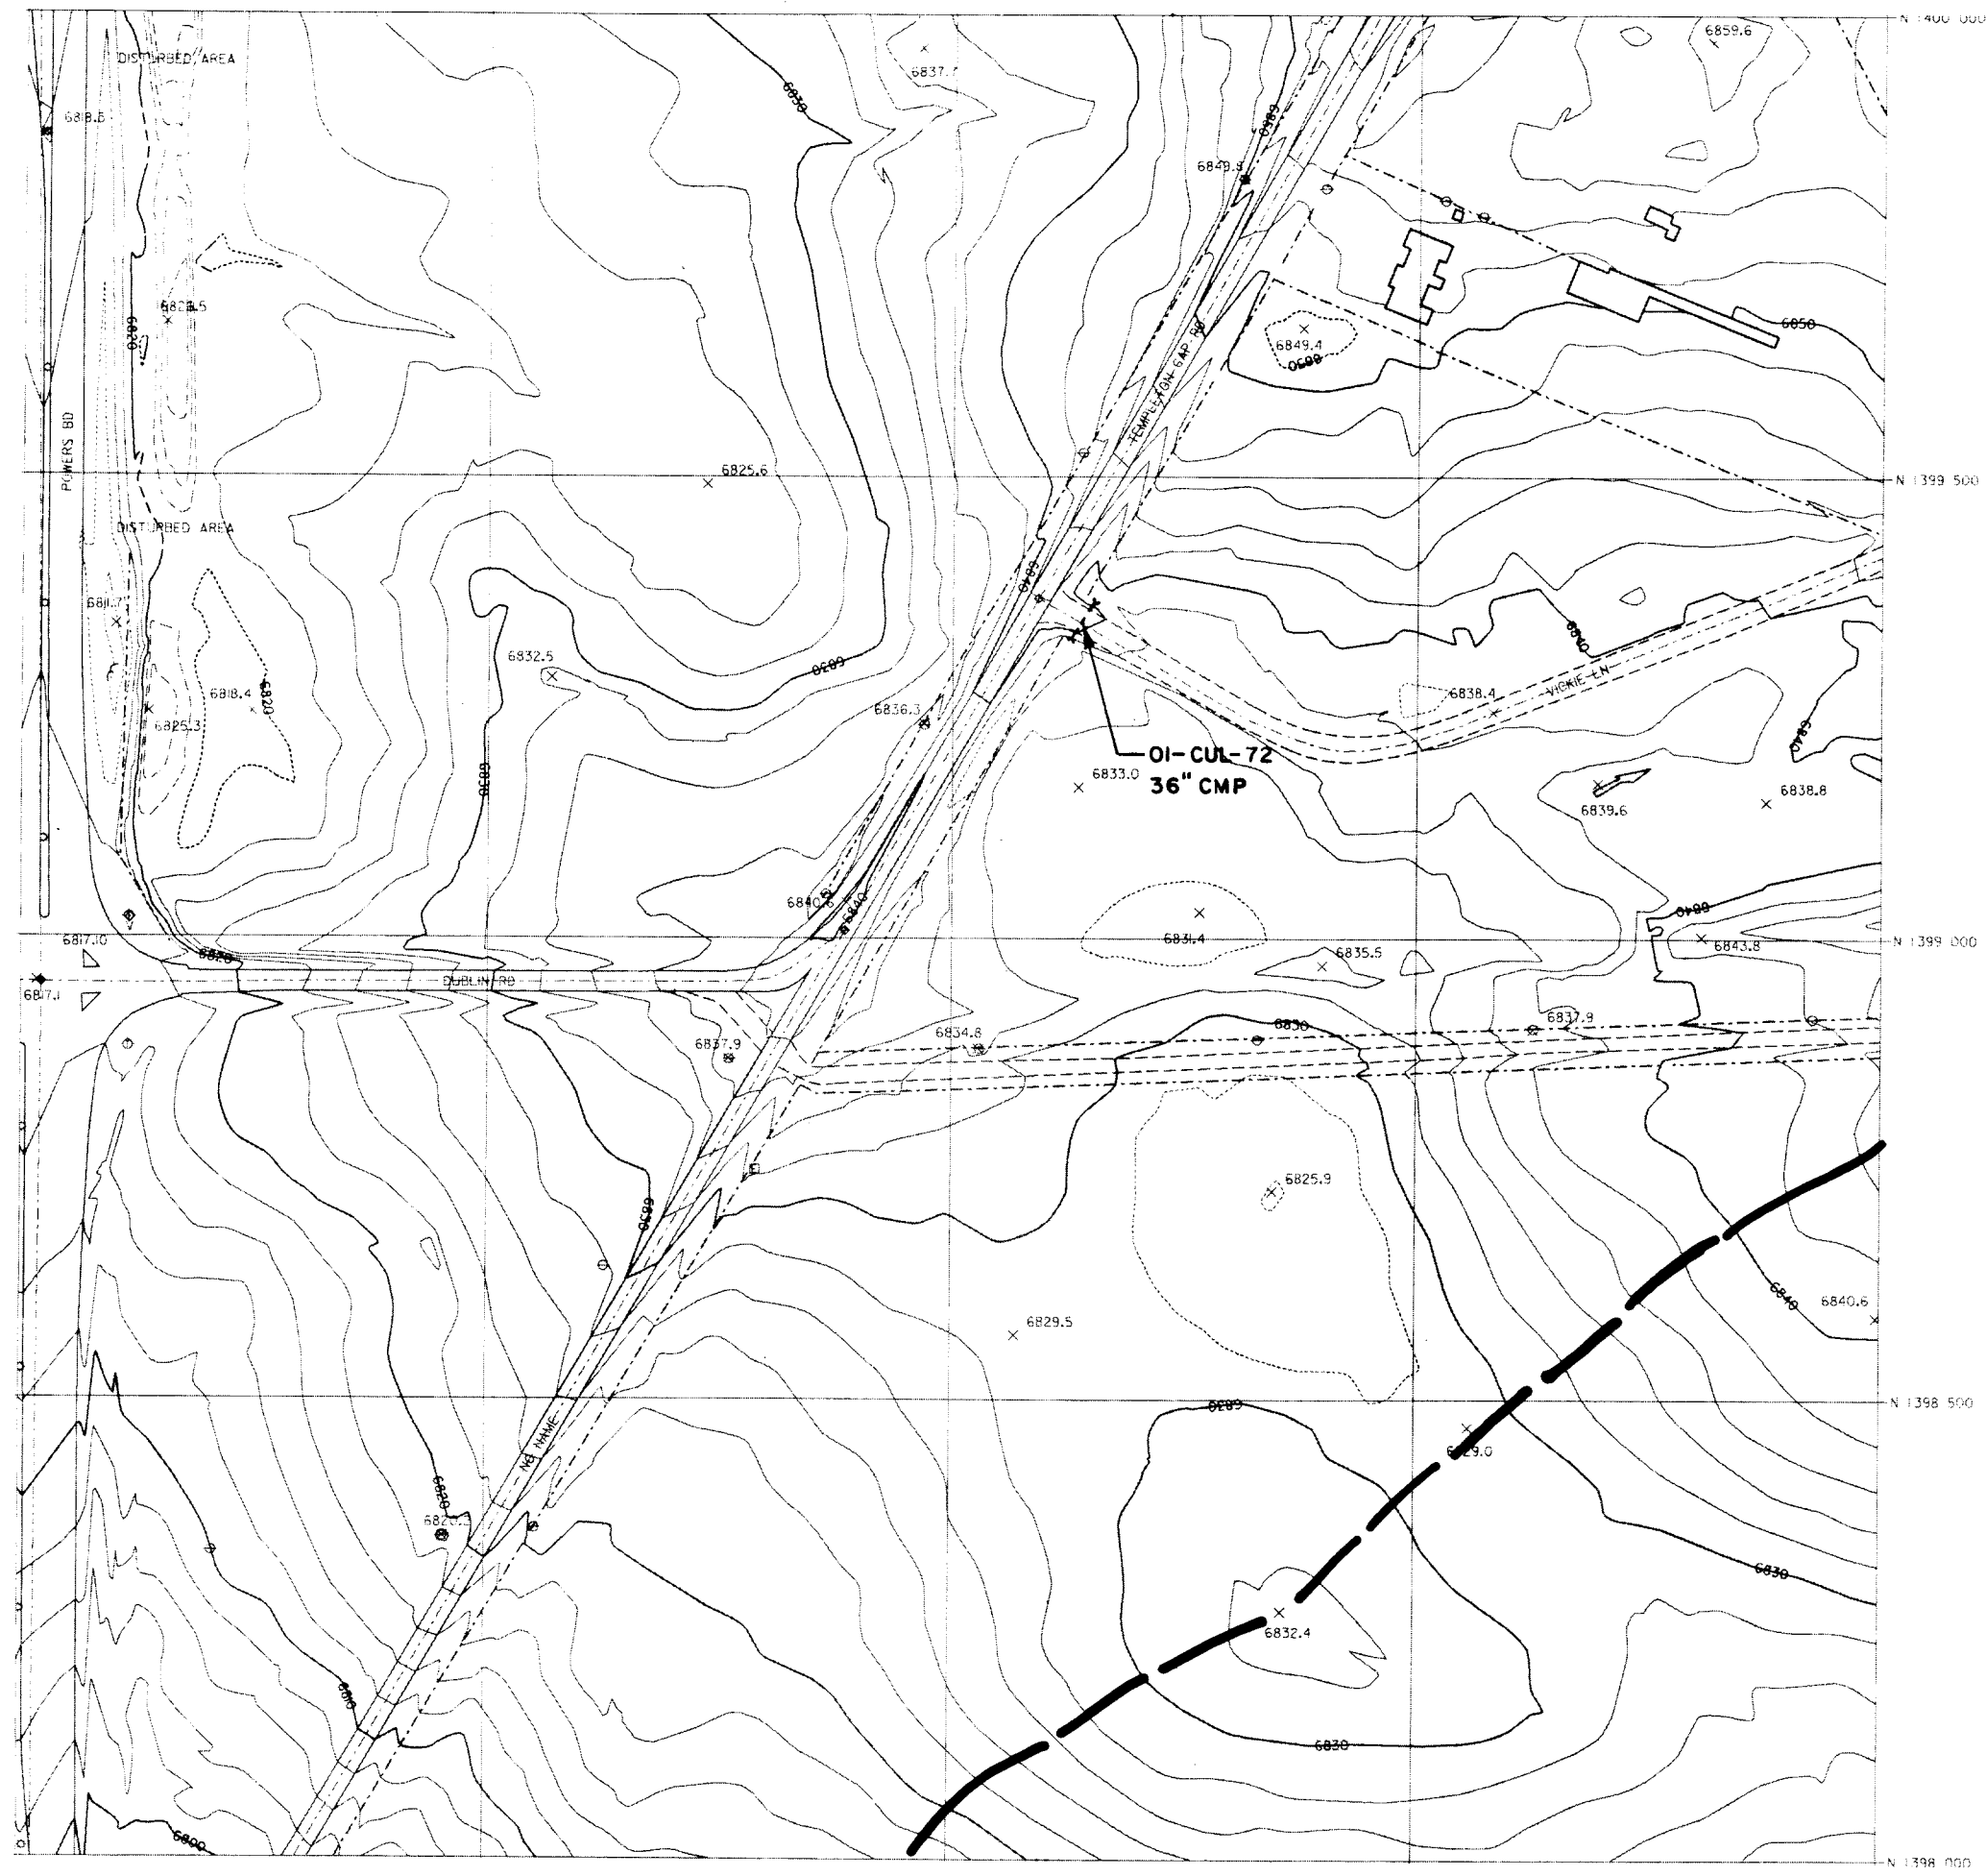

Kiowa Engineering Corporation
 419 W. Bijou Street
 Colorado Springs, Colorado
 80905-1308

**SAND CREEK DRAINAGE
 BASIN PLANNING STUDY
 DRAINAGE STRUCTURE INVENTORY MAP**

Project No.	
Date:	
Design:	
Drawn:	
Check:	
Revisions:	
142 B	
139.8/322.2	
C-10	

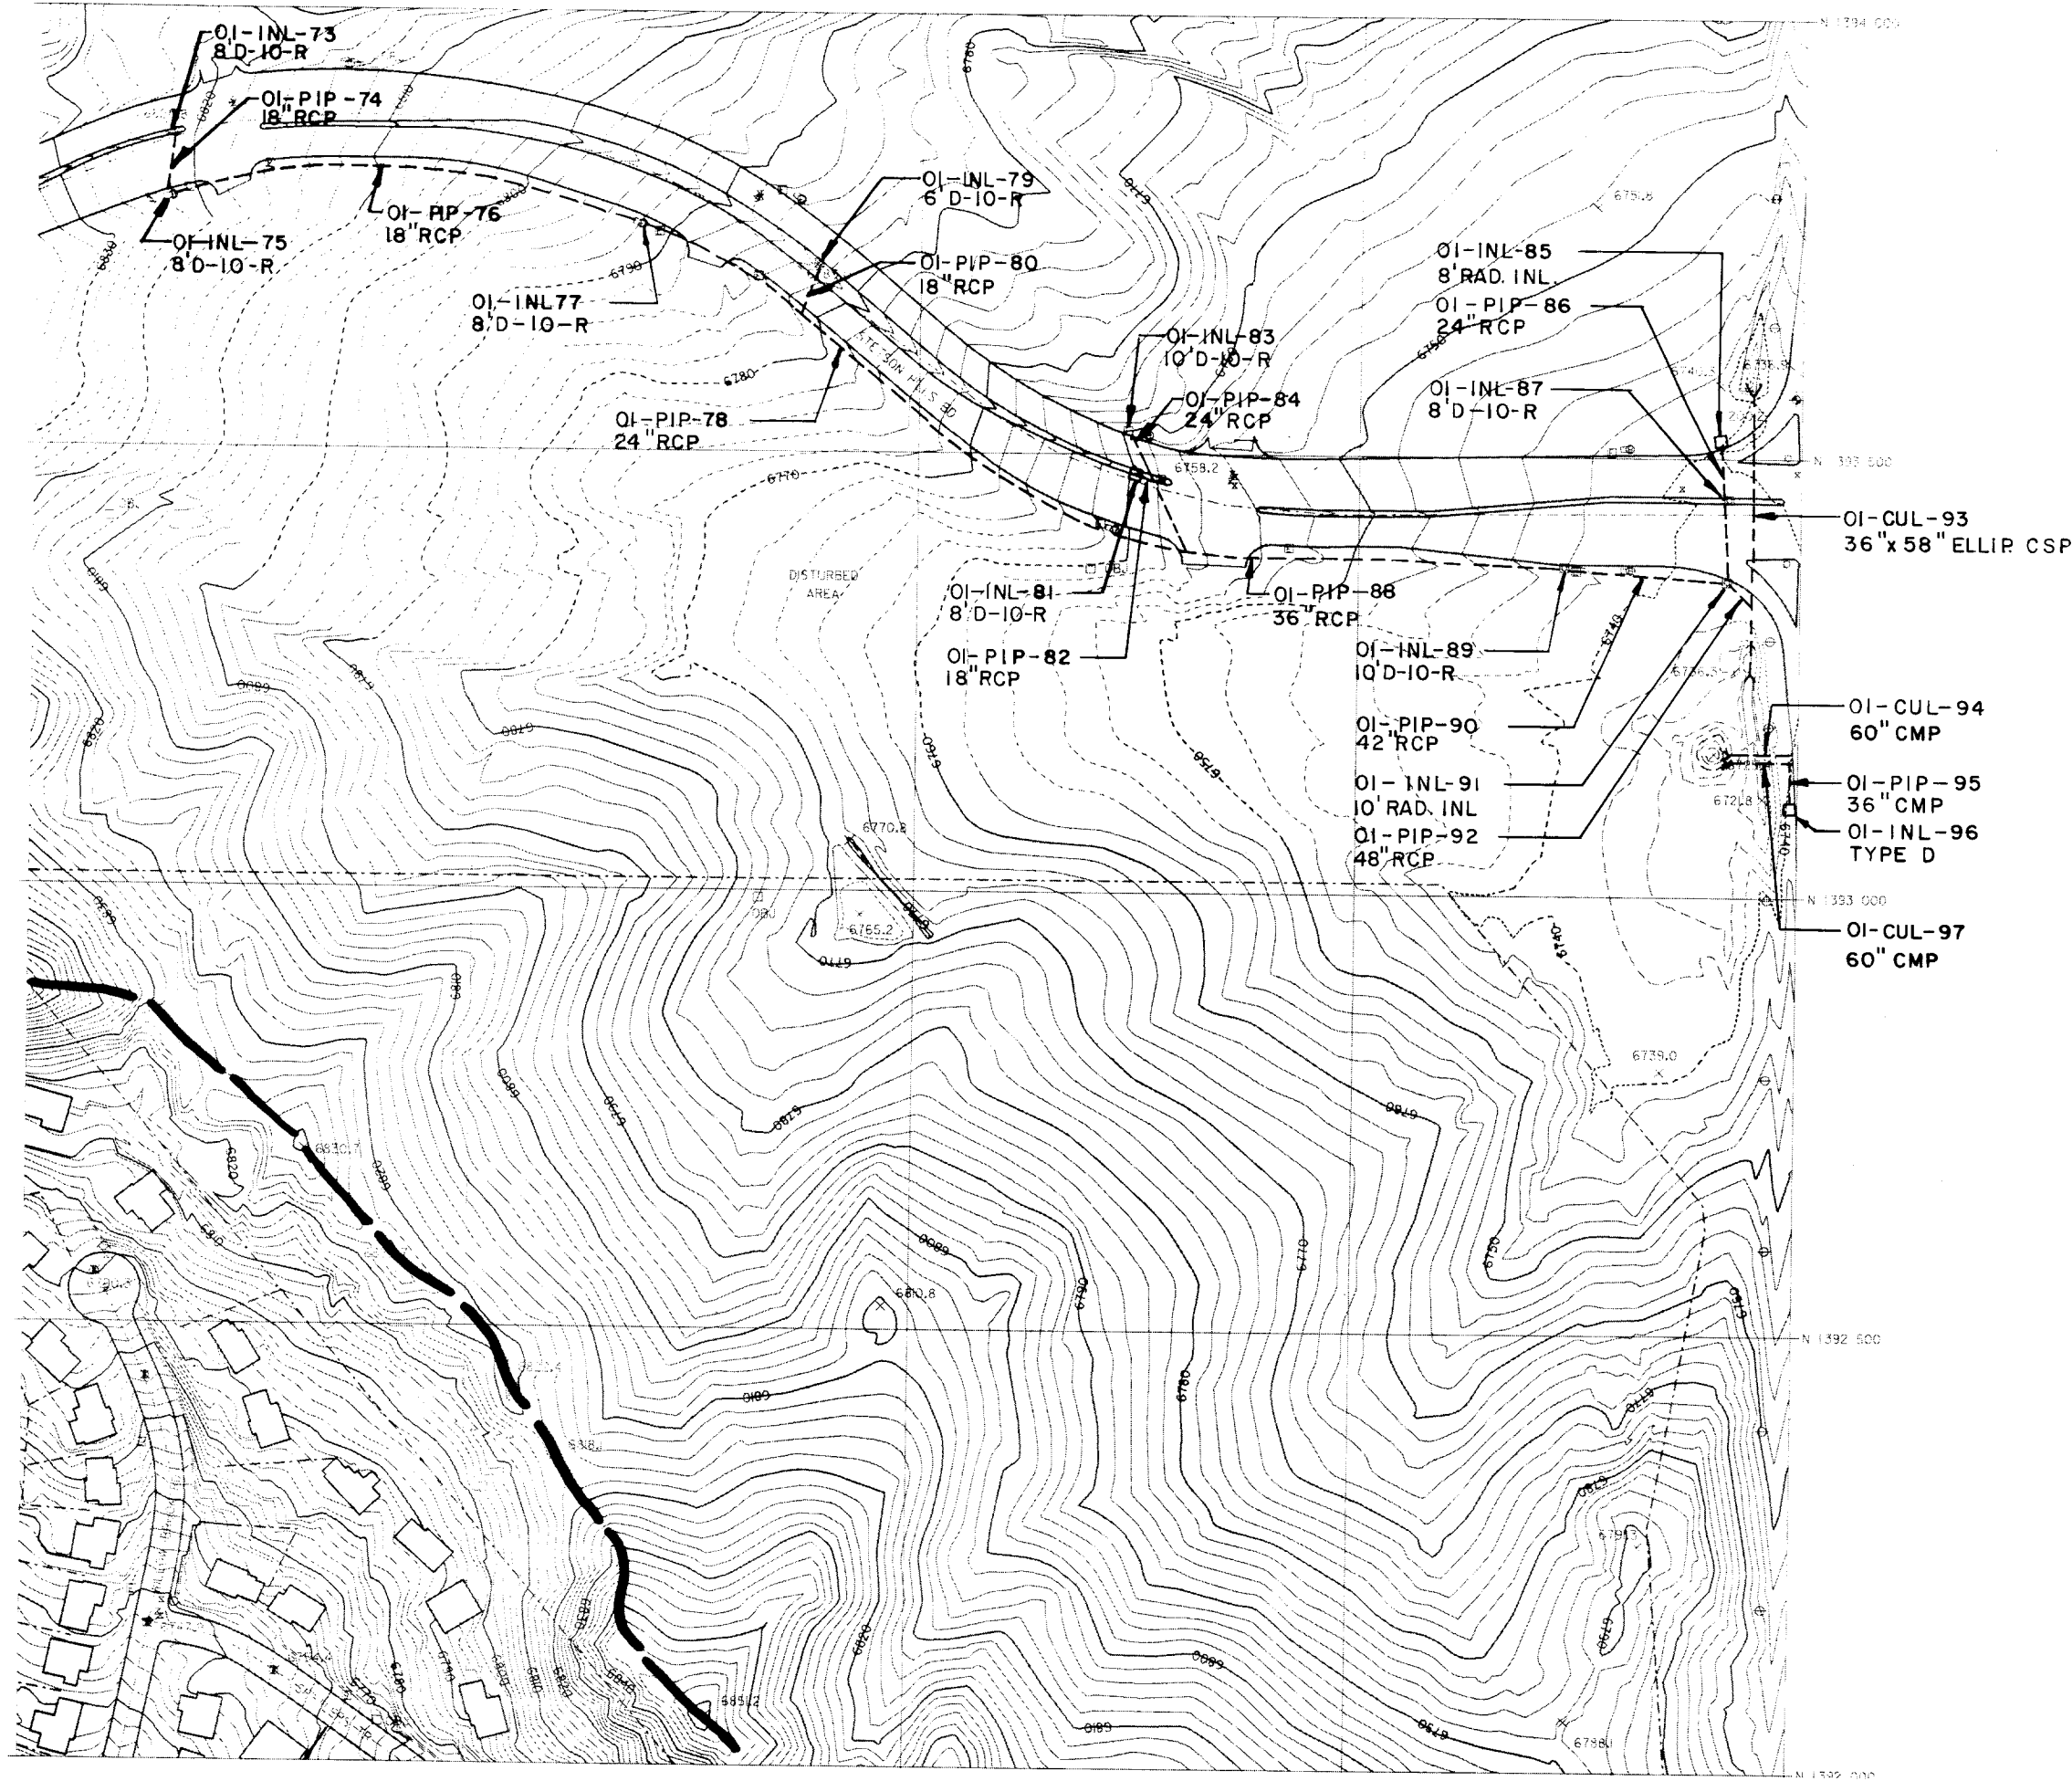



Kiowa Engineering Corporation
419 W. Bijou Street
Colorado Springs, Colorado
80905-1308

SAND CREEK DRAINAGE
BASIN PLANNING STUDY
DRAINAGE STRUCTURE INVENTORY MAP

Project No.	
Date:	
Design:	
Drawn:	
Check:	
Revisions:	

149D
139.2/322.0
F-9

11/25/94

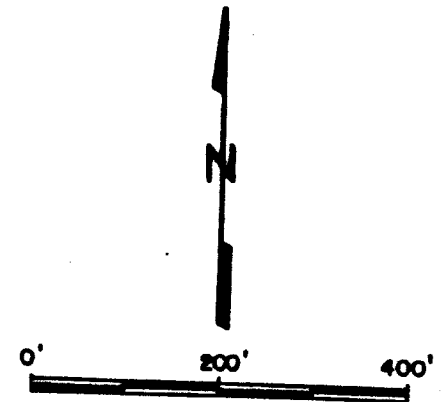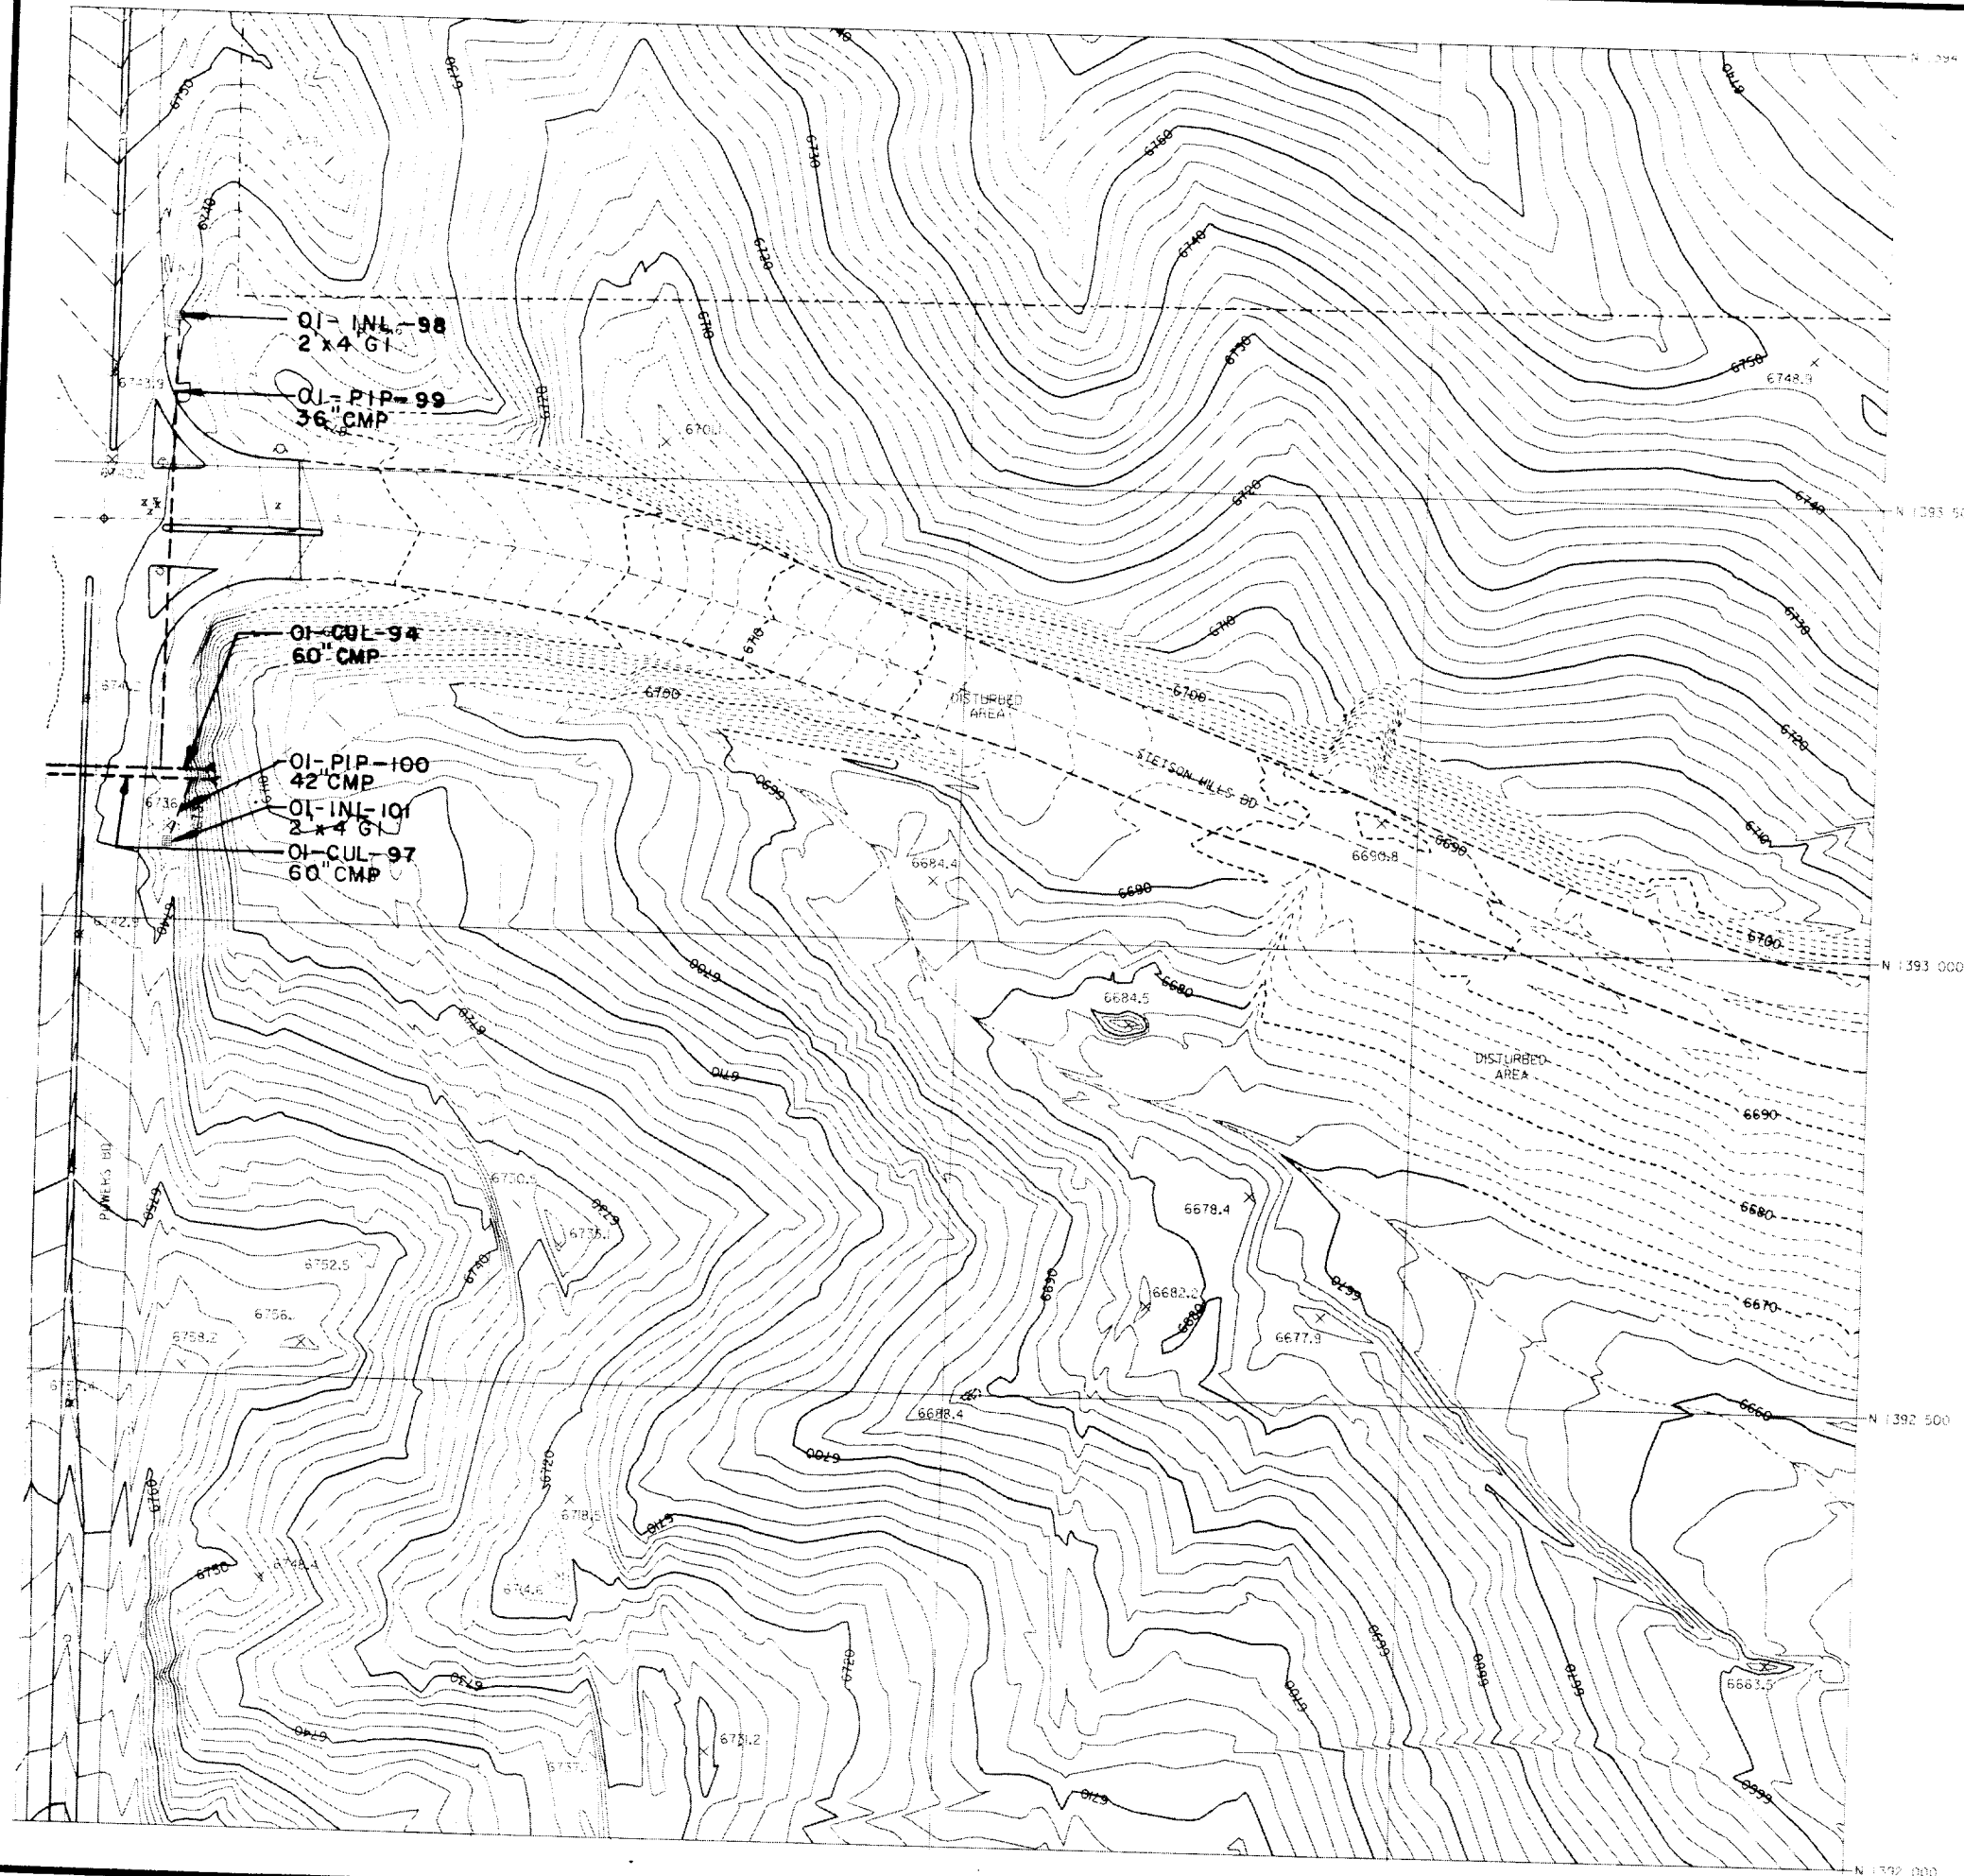


Kiowa Engineering Corporation
419 W. Bijou Street
Colorado Springs, Colorado
80905-1308

SAND CREEK DRAINAGE
BASIN PLANNING STUDY
DRAINAGE STRUCTURE INVENTORY MAP

Project No.
Date:
Design:
Drawn:
Check:
Revisions:

149C
139.2/322.2
F-10


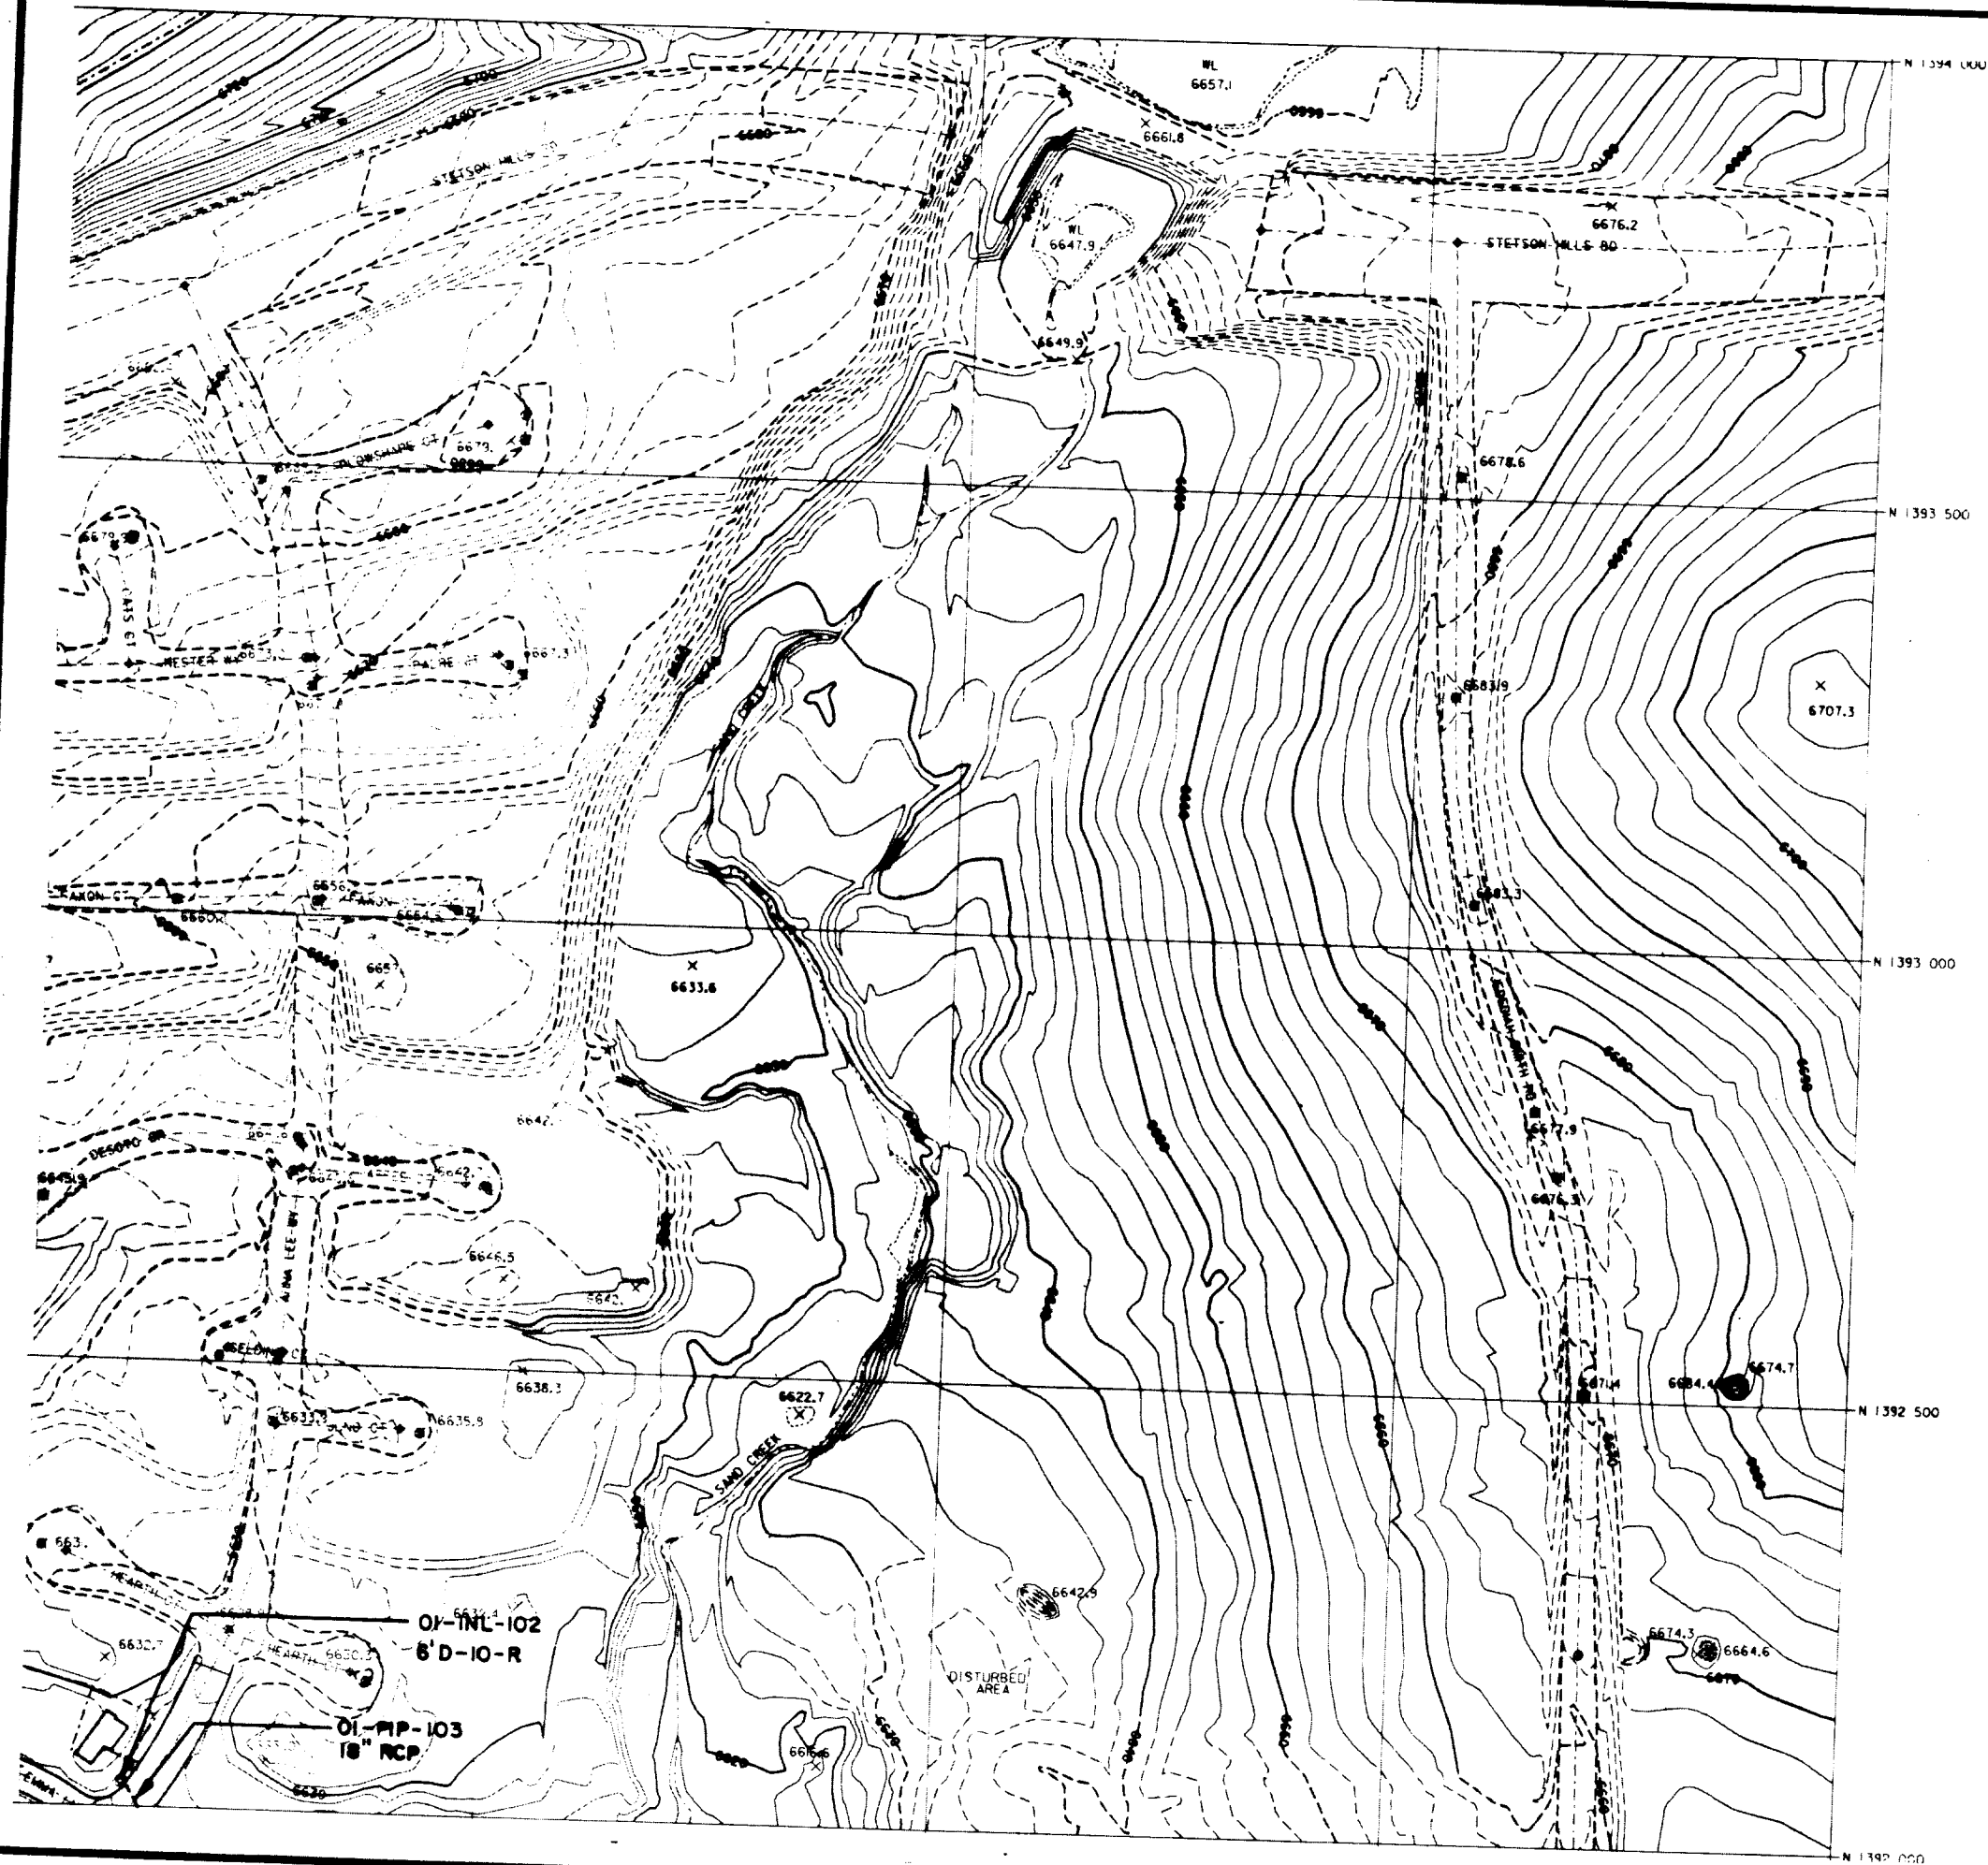


Kiowa Engineering Corporation
 419 W. Bijou Street
 Colorado Springs, Colorado
 80905-1308

**SAND CREEK DRAINAGE
 BASIN PLANNING STUDY
 DRAINAGE STRUCTURE INVENTORY MAP**

Project No. 90-04-09
 Date:
 Design:
 Drawn:
 Check:
 Revisions:

150 C
 139.2/322.6
 F-12

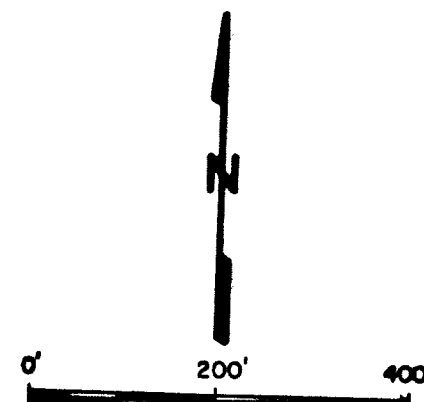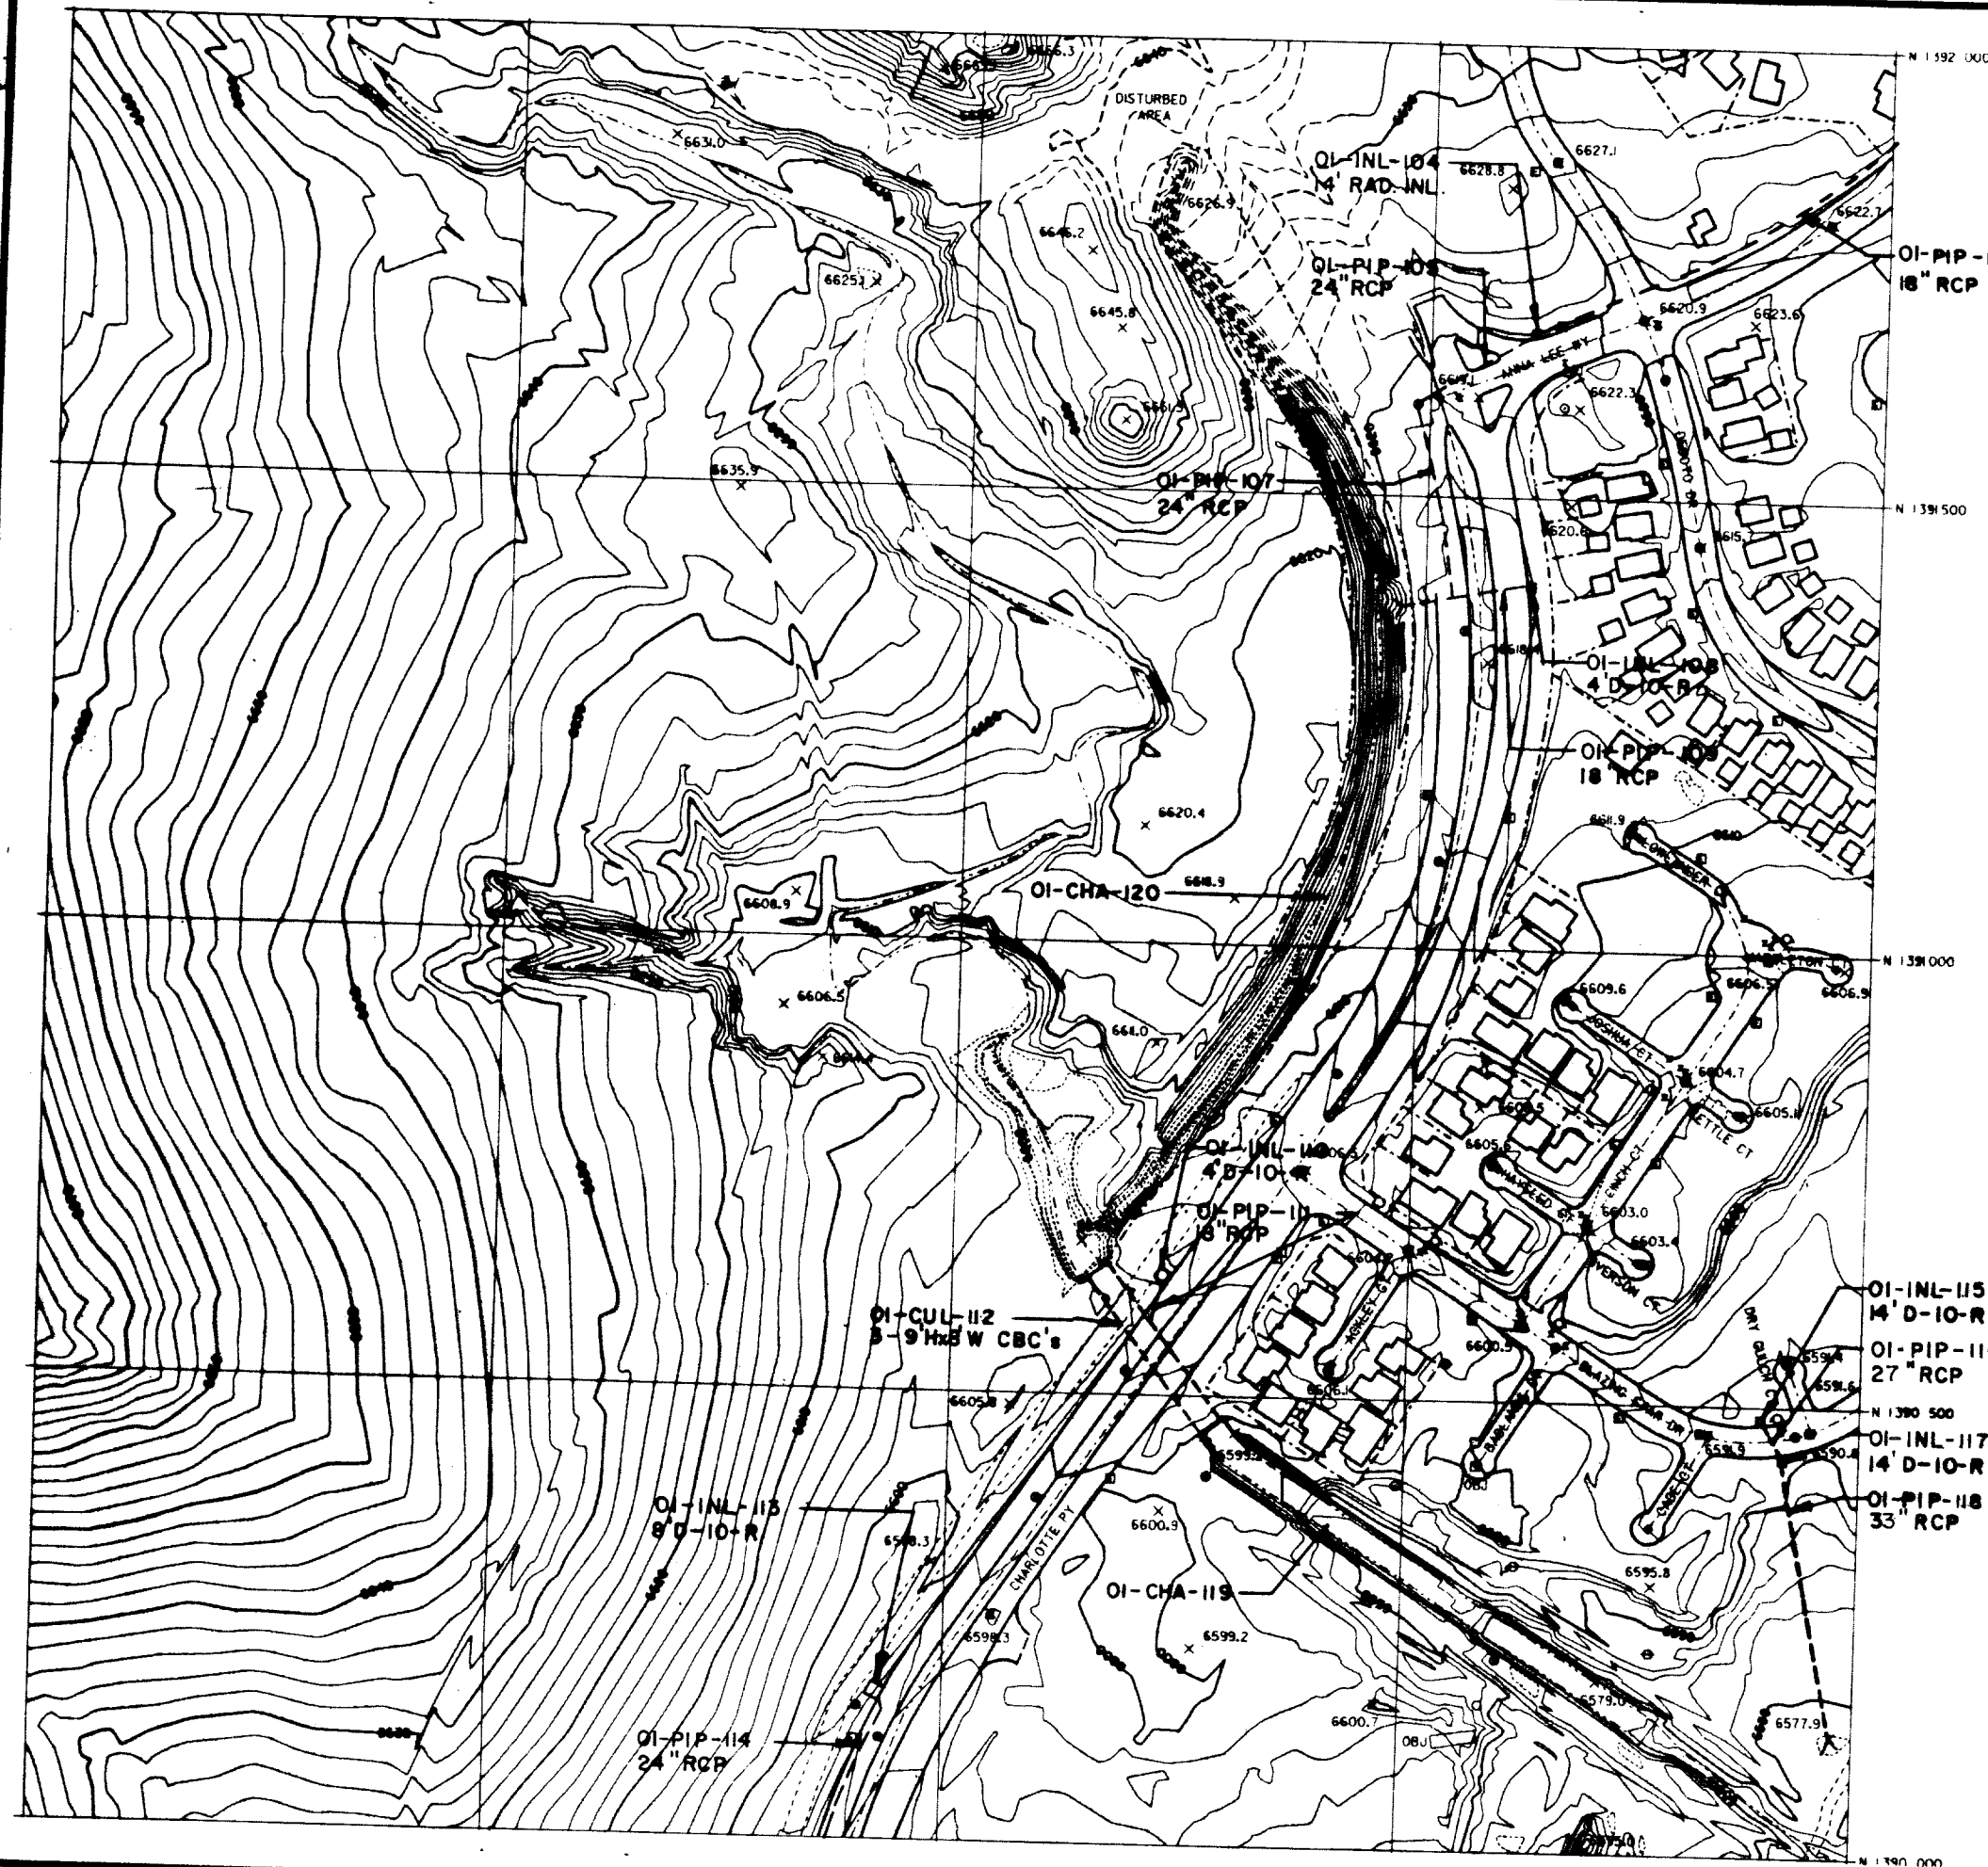

Klows Engineering Corporation
418 W. Bijou Street
Colorado Springs, Colorado
80905-1308

SAND CREEK DRAINAGE BASIN PLANNING STUDY DRAINAGE STRUCTURE INVENTORY MAP

Project No.	20-04-02
Date	
Design	
Drawn	
Checked	
Reviewed	
157A	
139.0/322.4	
G-11	



**SAND CREEK DRAINAGE
BASIN PLANNING STUDY**
DRAINAGE STRUCTURE INVENTORY MAP

Kiowa Engineering Corporation
419 W. Bijou Street
Colorado Springs, Colorado
80905-1308


Project No.	
Date	
Design	
Drawn	
Check	
Revisions	

158 A
139.0/322.8
G-13

419 W. Bijou Street
Colorado Springs, Colorado
80905-1308

**SAND CREEK DRAINAGE
BASIN PLANNING STUDY
DRAINAGE STRUCTURE INVENTORY MAP**

157 D
138.8/322.4
H-11

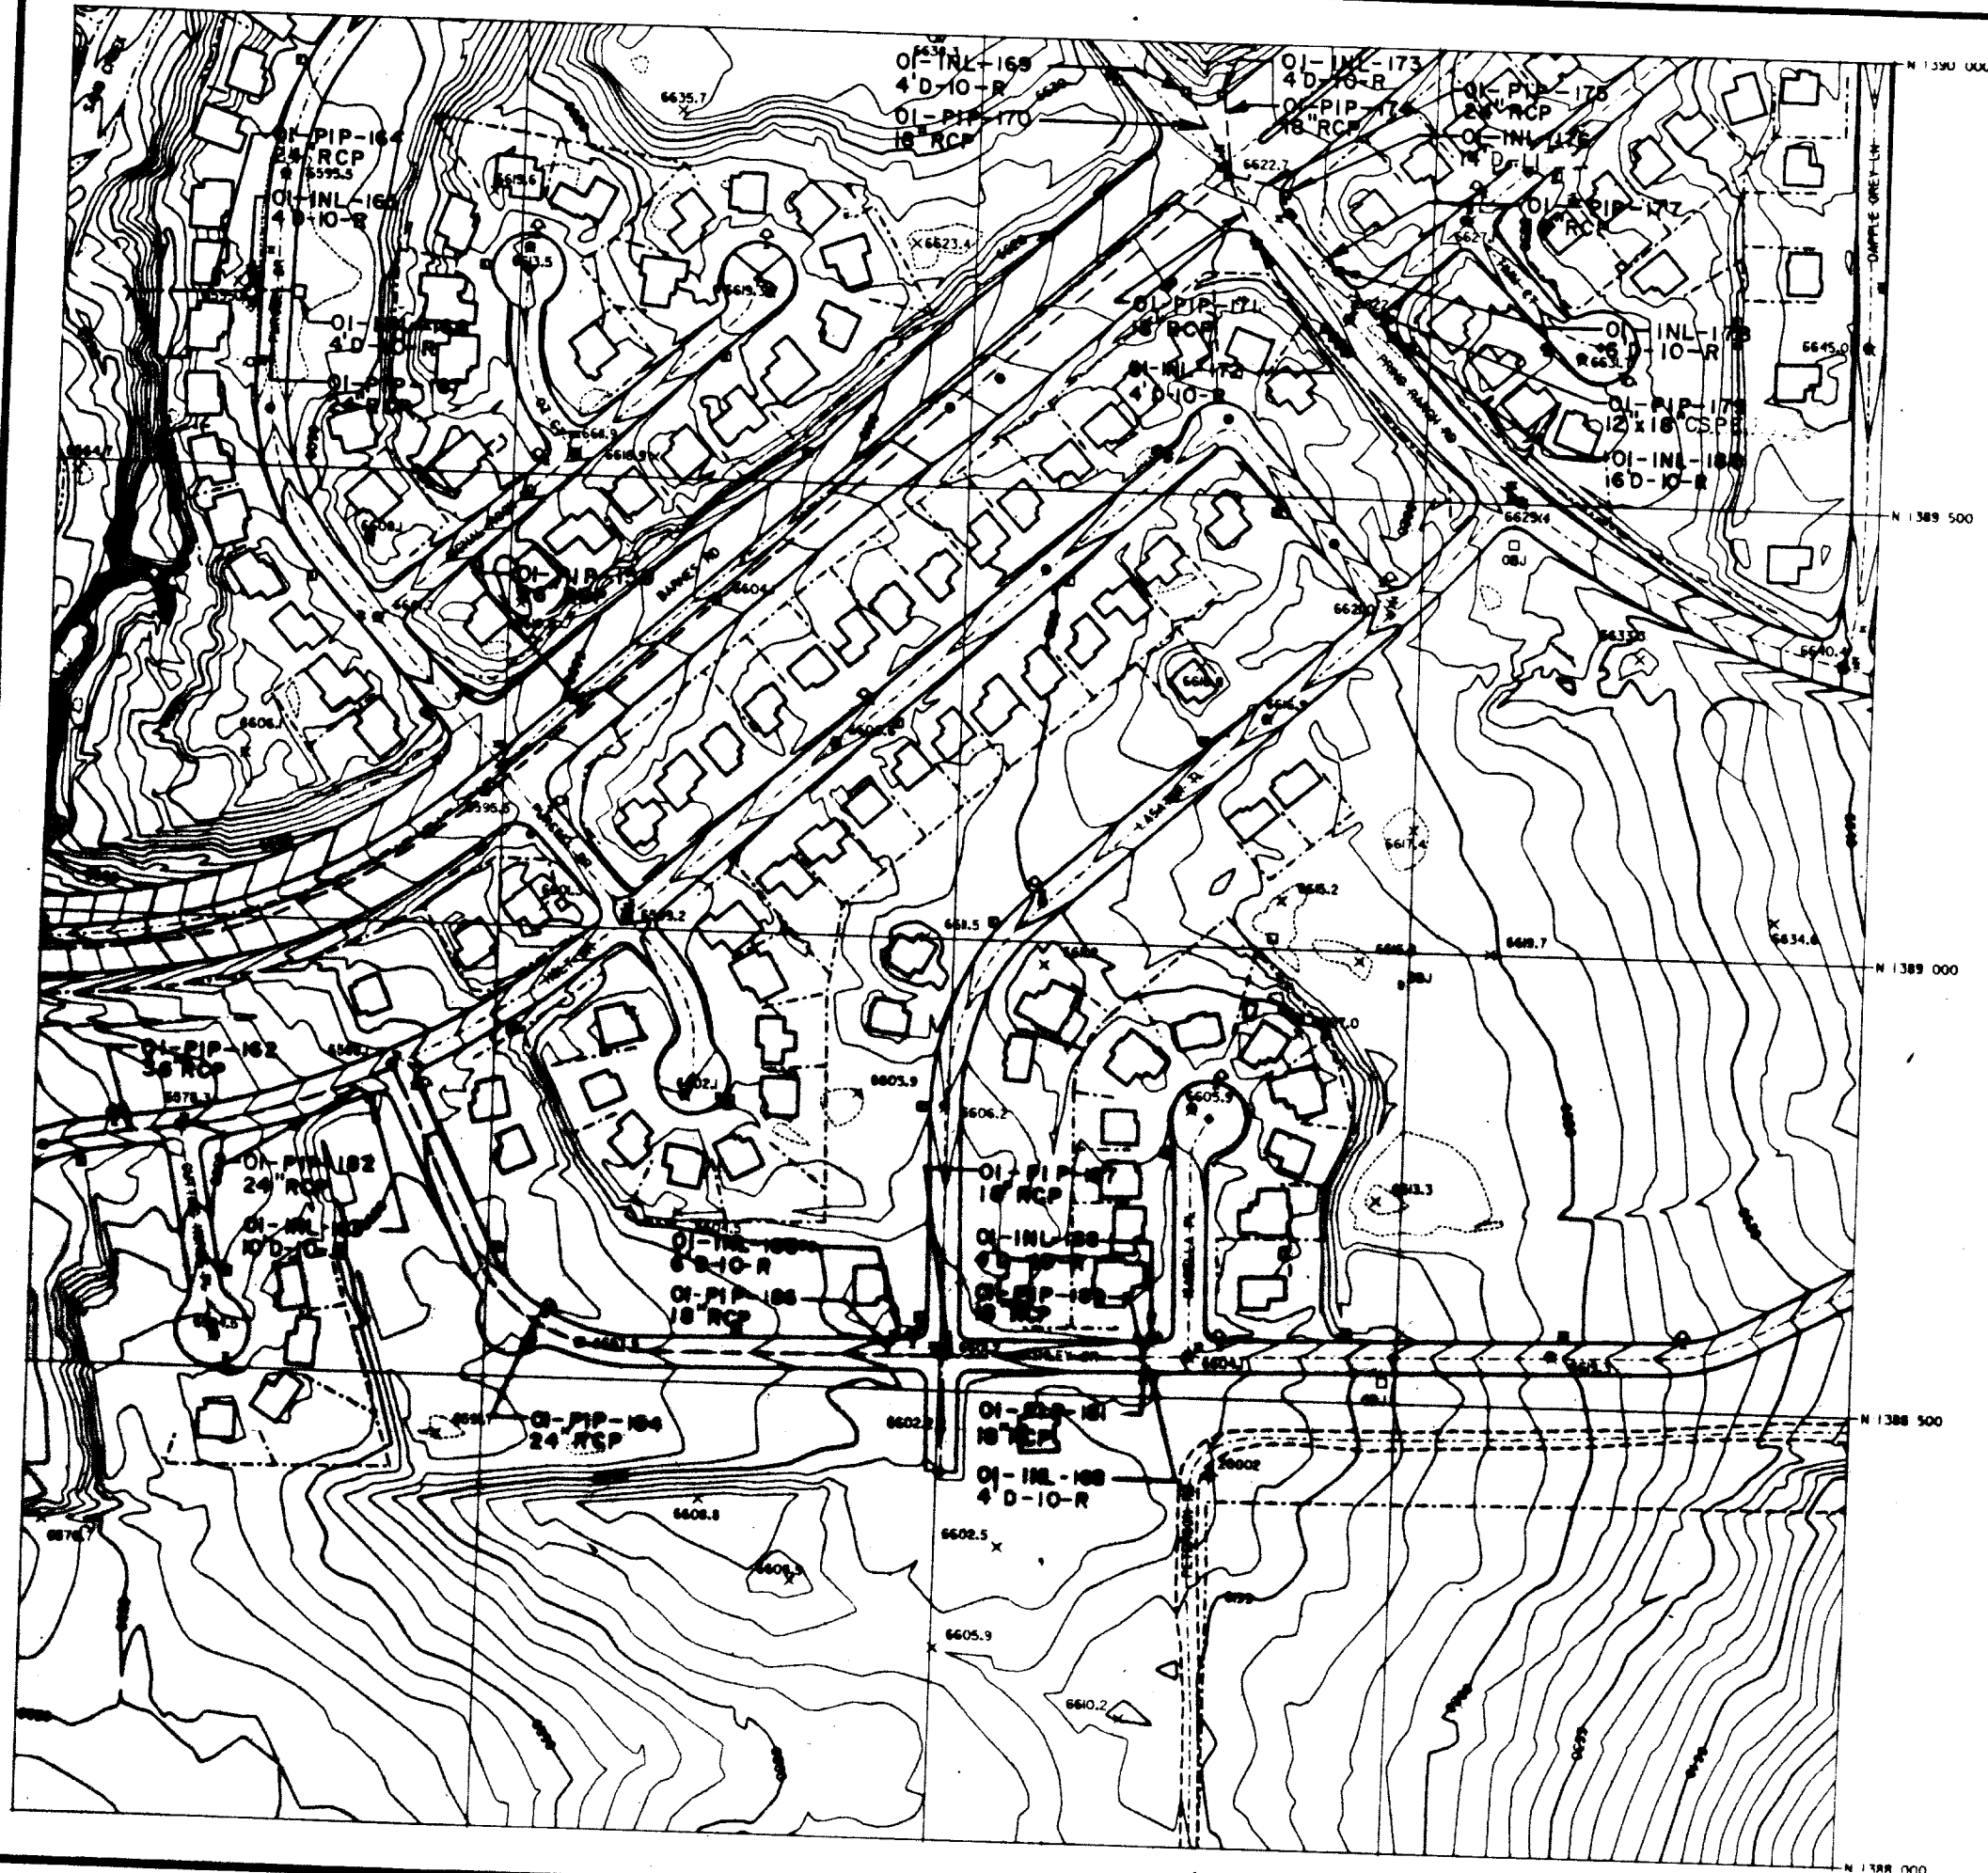


Kiowa Engineering Corporation

419 W. Bijou Street
Colorado Springs, Colorado
80905-1308

SAND CREEK DRAINAGE BASIN PLANNING STUDY DRAINAGE STRUCTURE INVENTORY MAP

Project No.	157C
Date	138.8/322.6
Drawn by	H-12
Checked by	
Reviewed by	

157C
138.8/322.6
H-12


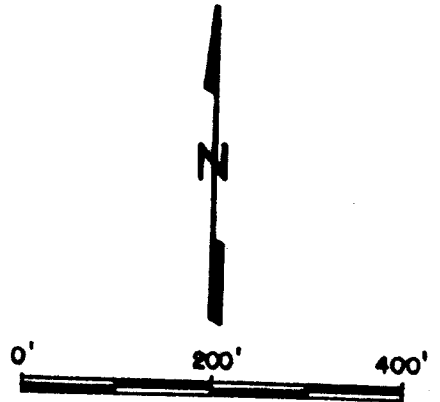


Kiowa Engineering Corporation
419 W. Bijou Street
Colorado Springs, Colorado
80905-1308

SAND CREEK DRAINAGE
BASIN PLANNING STUDY
DRAINAGE STRUCTURE INVENTORY MAP

Project No.
Date:
Design:
Drawn:
Check:
Revisions:

163A
138.6/322.0
I-9

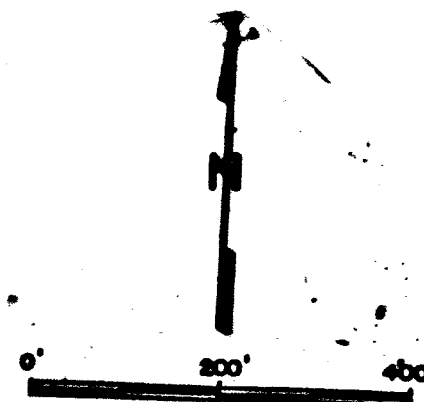
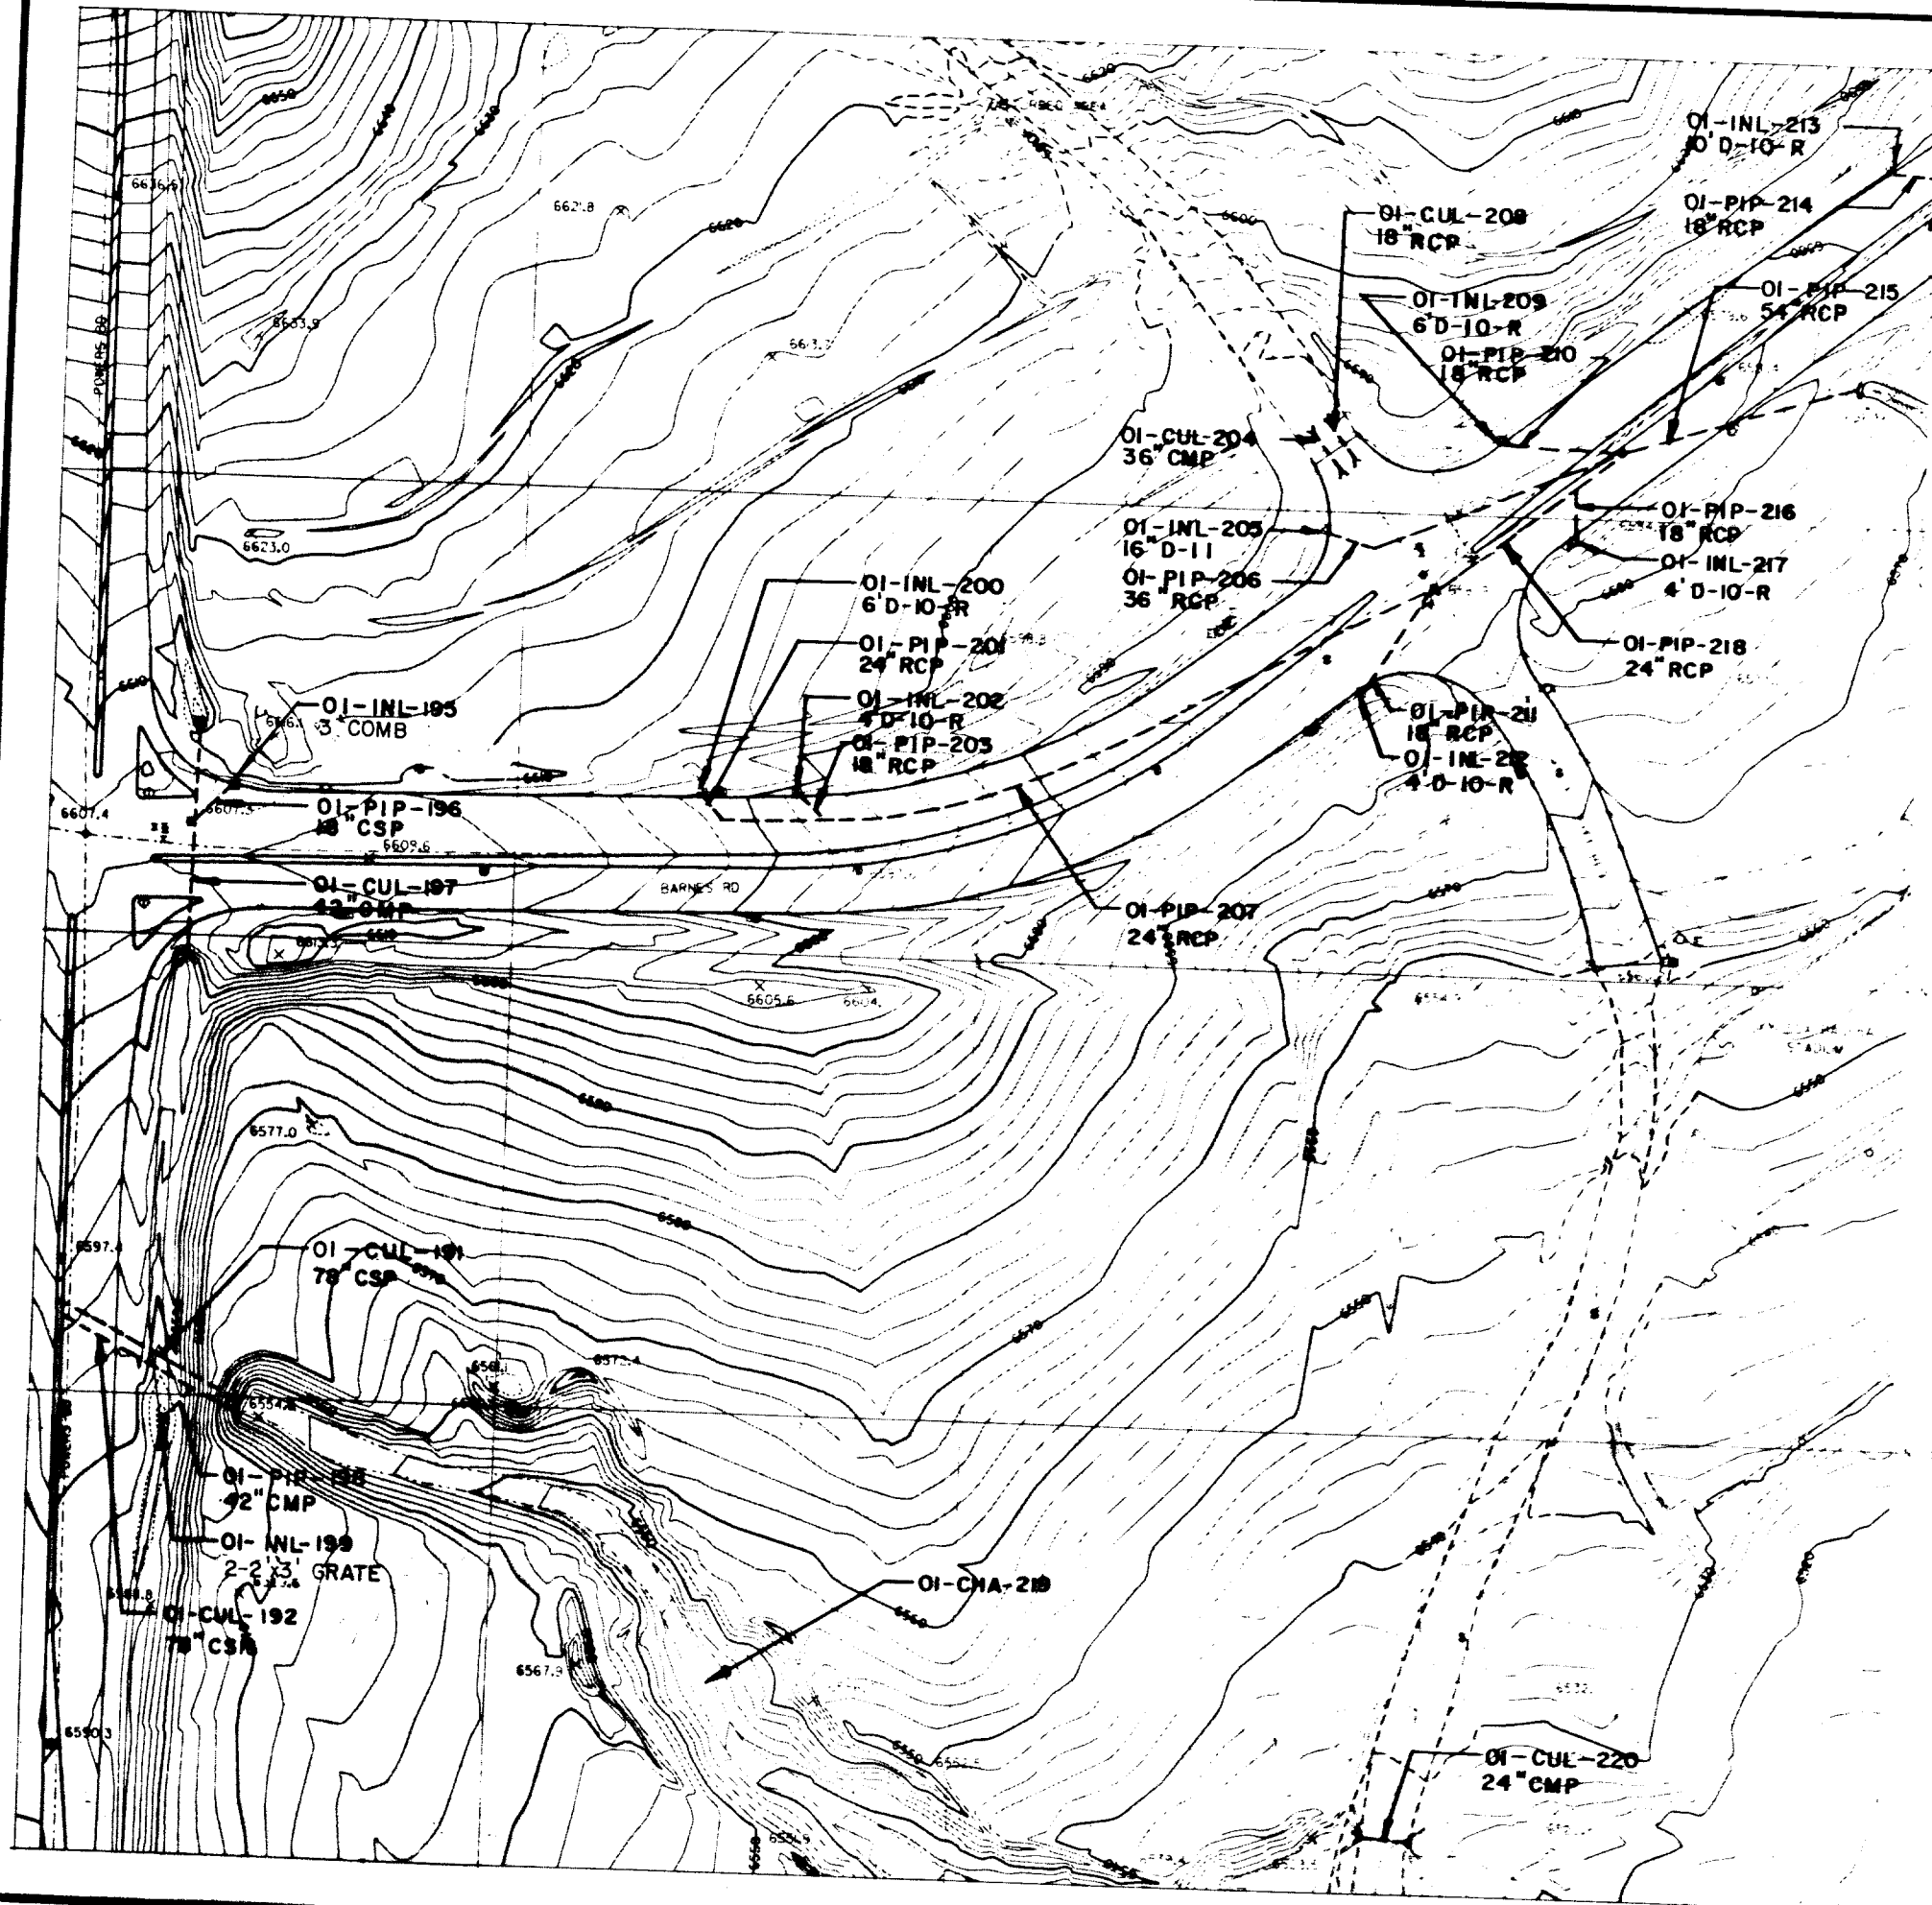


**SAND CREEK DRAINAGE
BASIN PLANNING STUDY
DRAINAGE STRUCTURE INVENTORY MAP**

Kiowa Engineering Corporation
419 W. Bijou Street
Colorado Springs, Colorado
80905-1308

Project No.	
Date:	
Design:	
Drawn:	
Check:	
Revisions:	

I63B
138.6/322.2
I-10

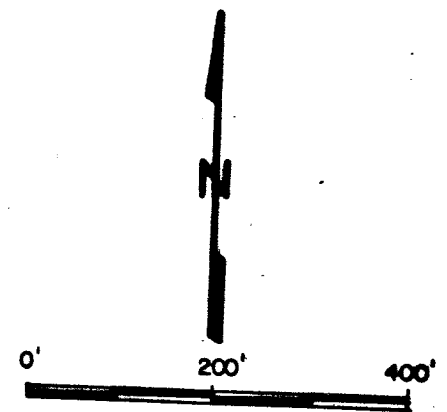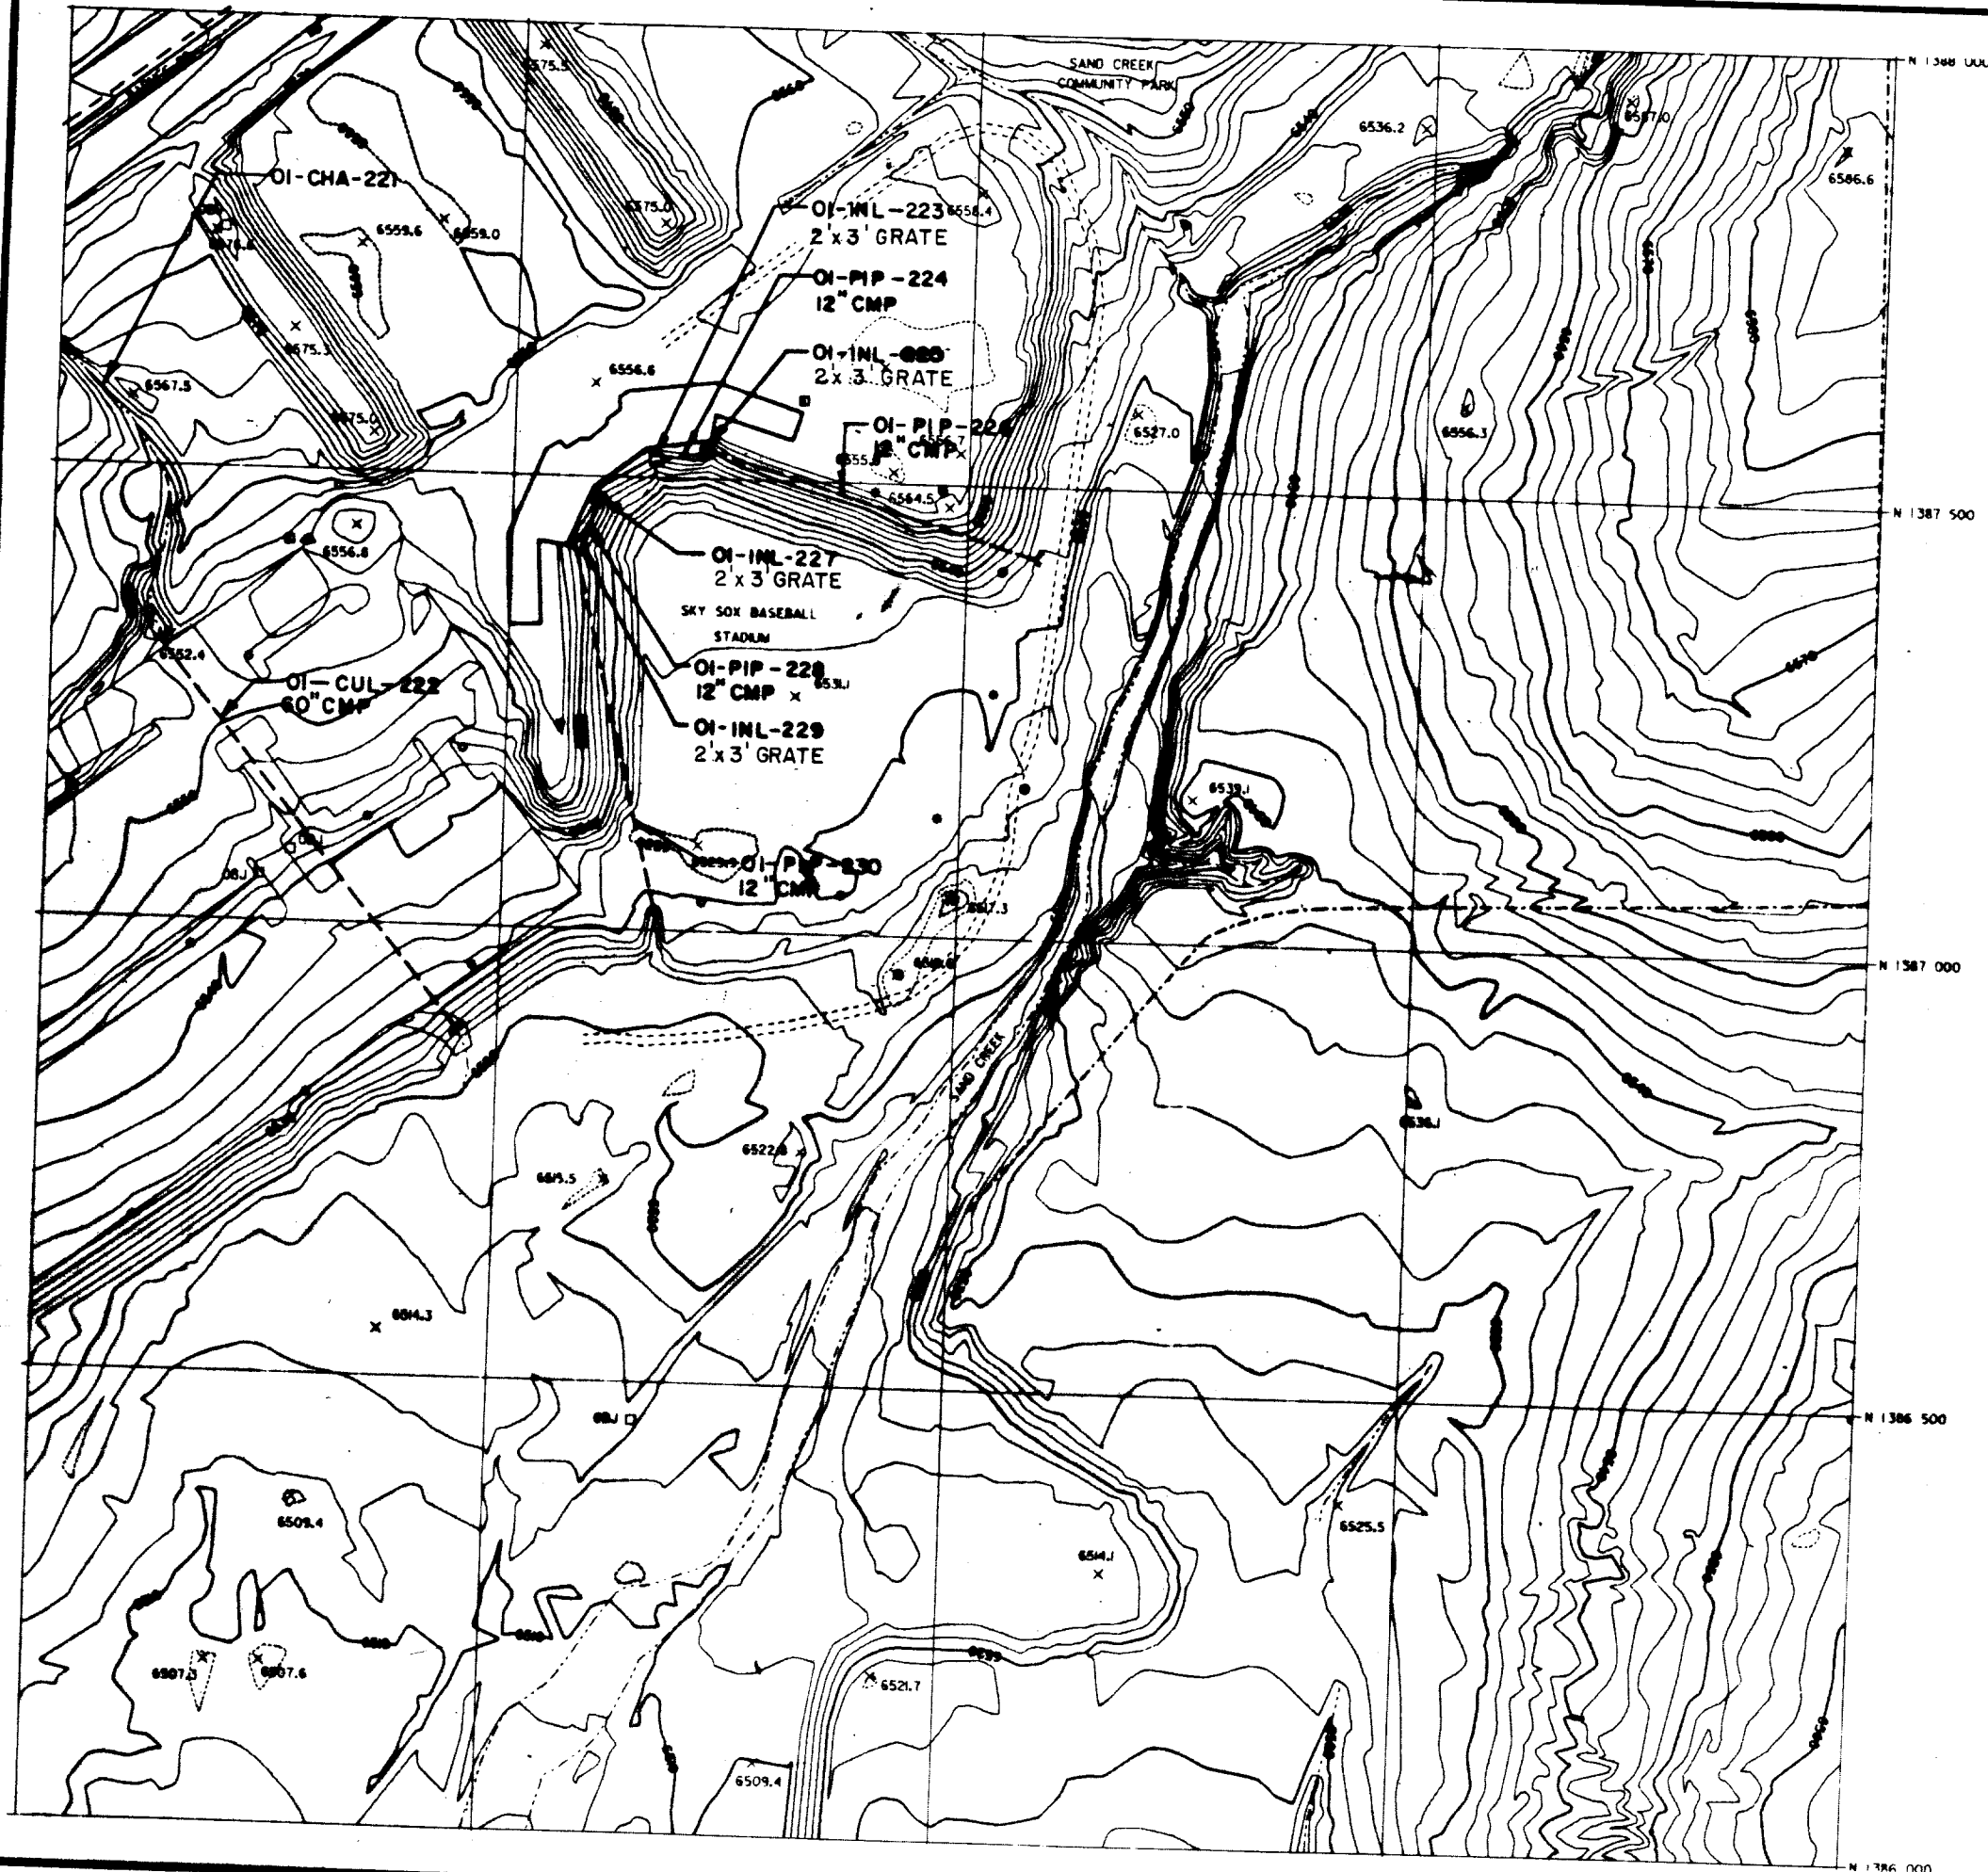

Klows Engineering Corporation
 418 W. Bijou Street
 Colorado Springs, Colorado
 80905-1308

**SAND CREEK DRAINAGE
 BASIN PLANNING STUDY
 DRAINAGE STRUCTURE INVENTORY MAP**

Project	164A-04-09
Date	
Drawn	
Checked	
Reviewed	
Approved	

164A
 138.6/322.4
 I-II





Kiowa Engineering Corporation
 419 W. Bijou Street
 Colorado Springs, Colorado
 80905-1308

**SAND CREEK DRAINAGE
 BASIN PLANNING STUDY**
 DRAINAGE STRUCTURE INVENTORY MAP

Project No.	
Date:	
Design:	
Drawn:	
Check:	
Revisions:	

163D
 138.4/322.0
 J-9

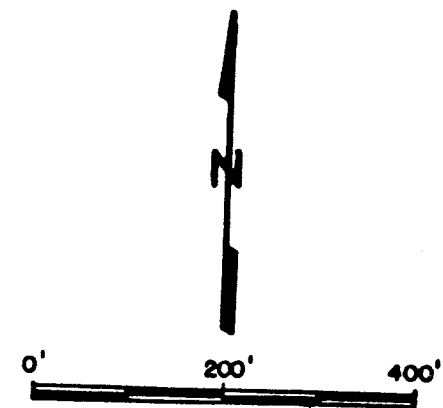
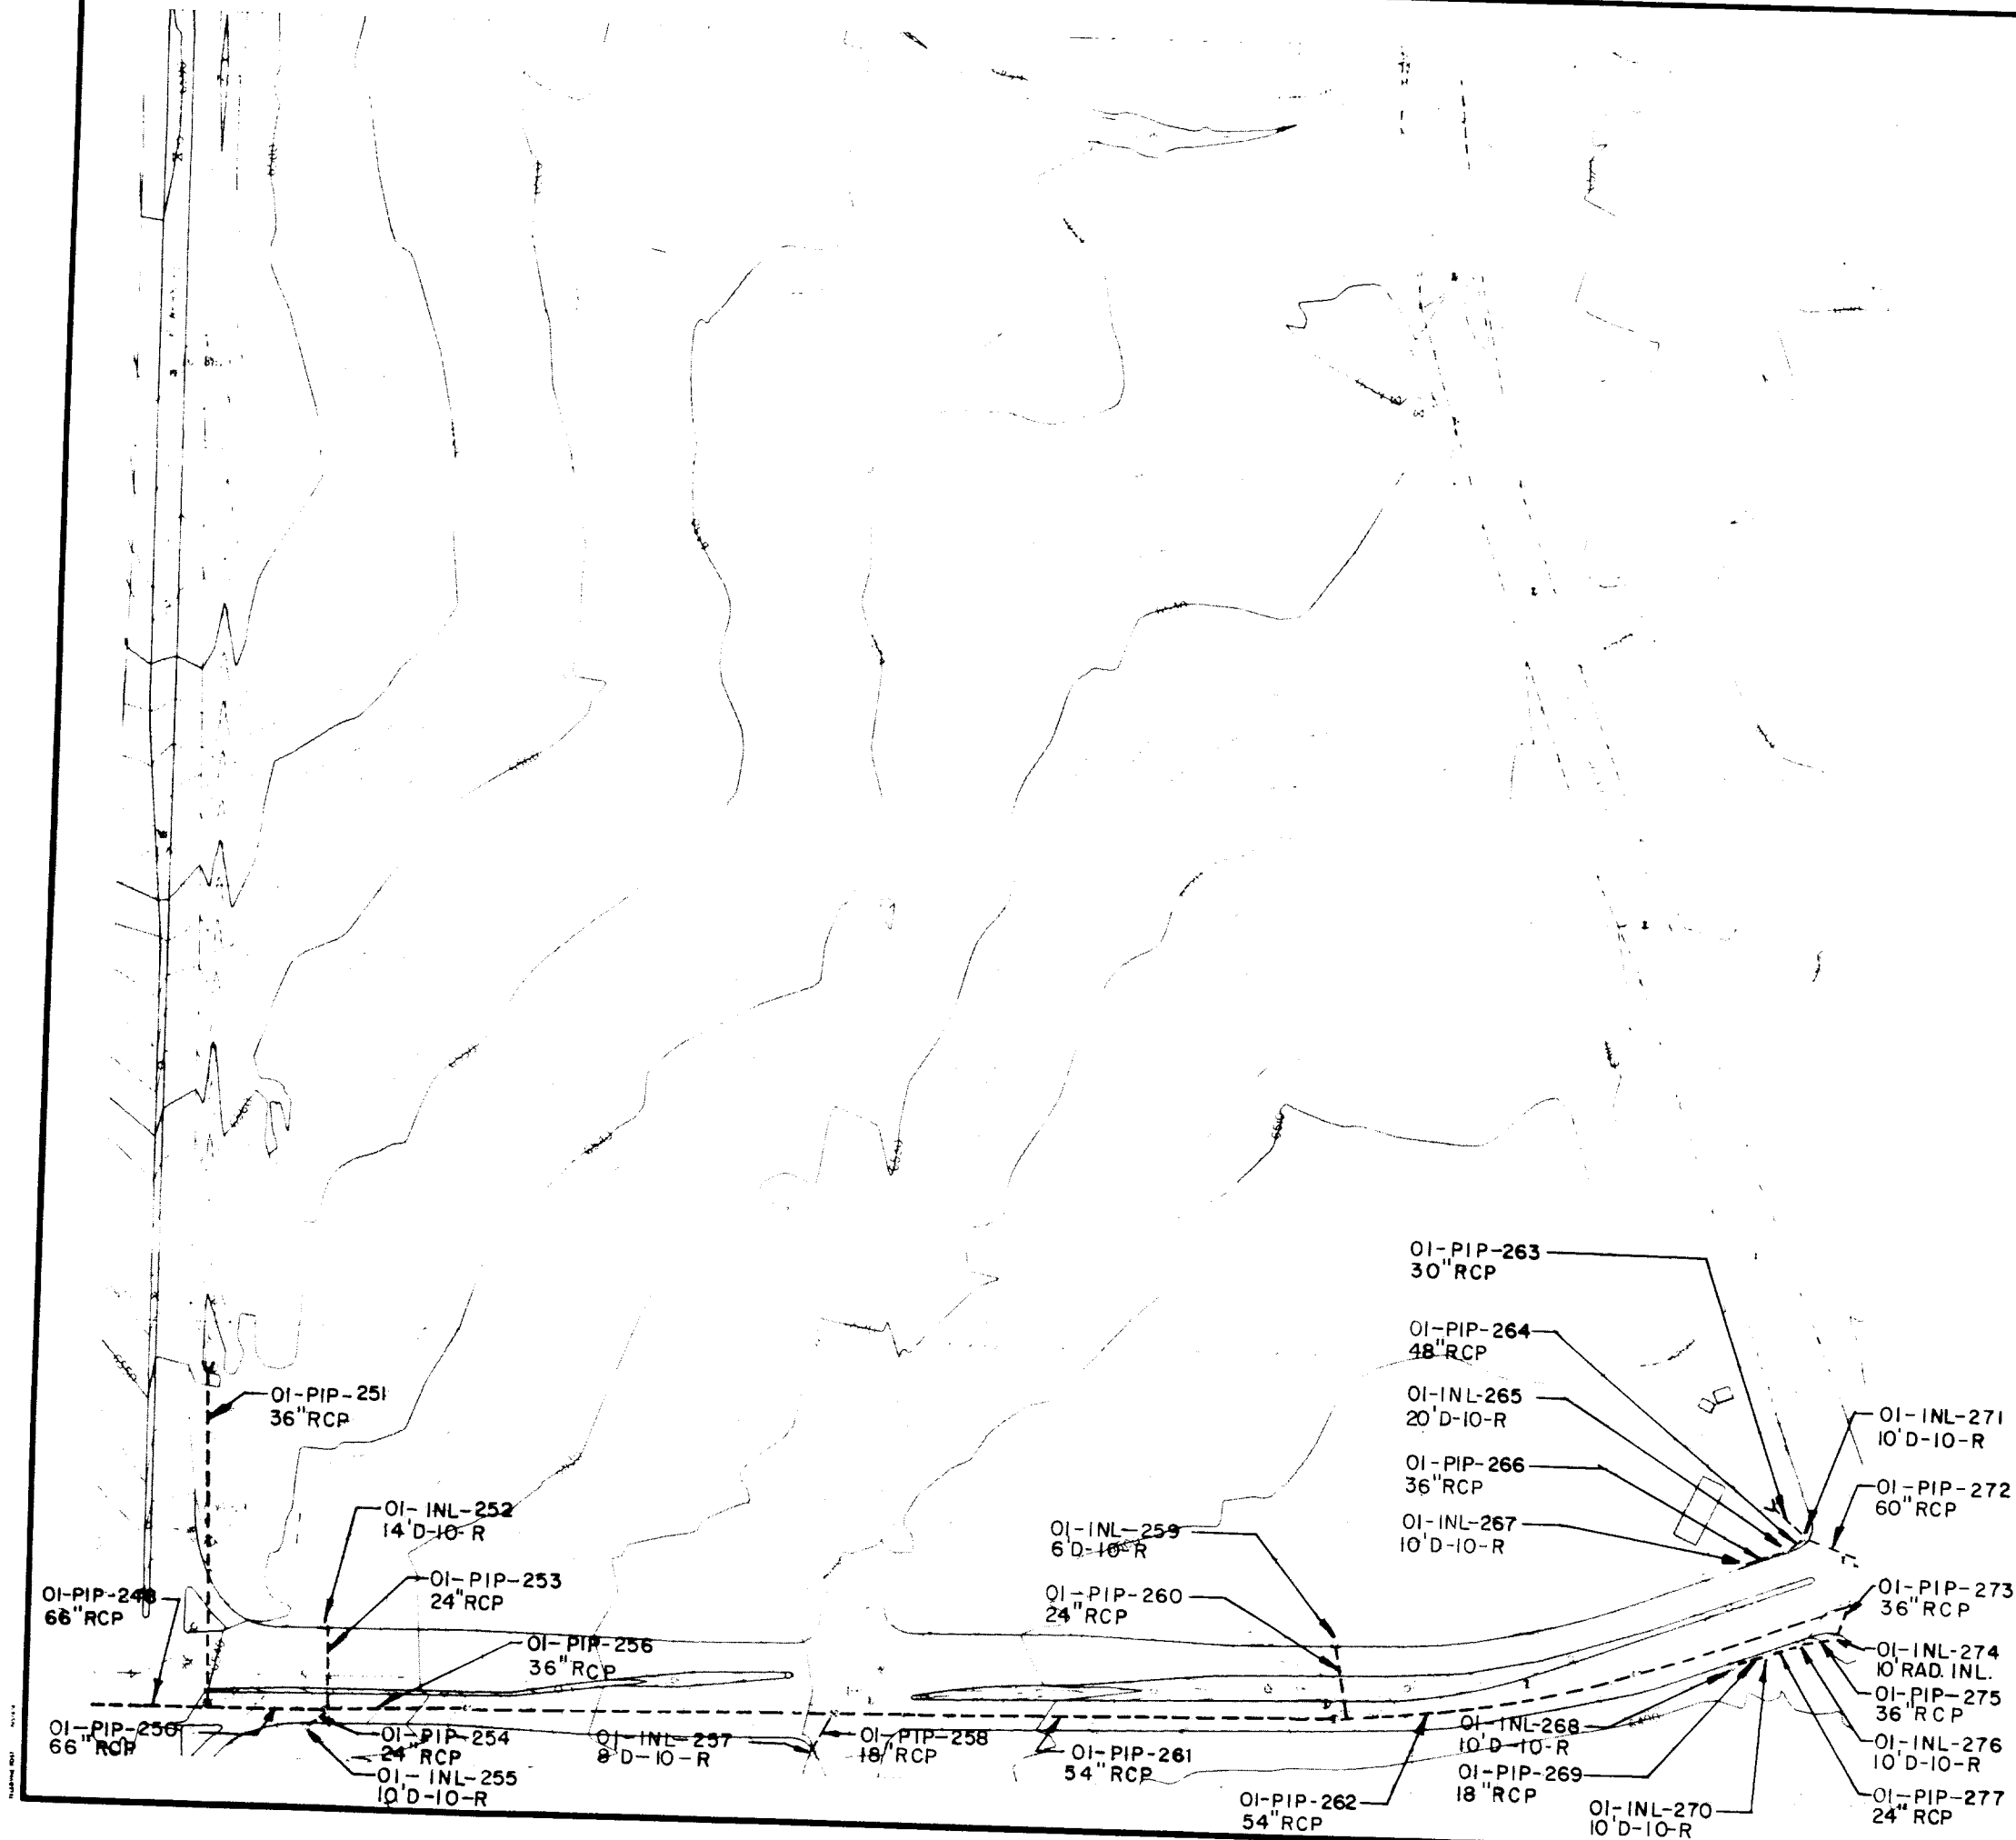


**SAND CREEK DRAINAGE
BASIN PLANNING STUDY
DRAINAGE STRUCTURE INVENTORY MAP**

Project No:
Date:
Design:
Drawn:
Check:
Revisions:

163 C
138.4/322.2
J-10

Kiowa Engineering Corporation
419 W. Bijou Street
Colorado Springs, Colorado
80905-1308

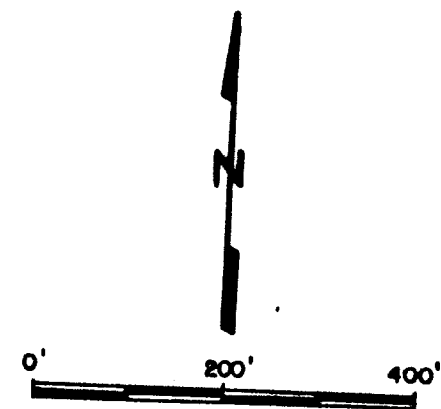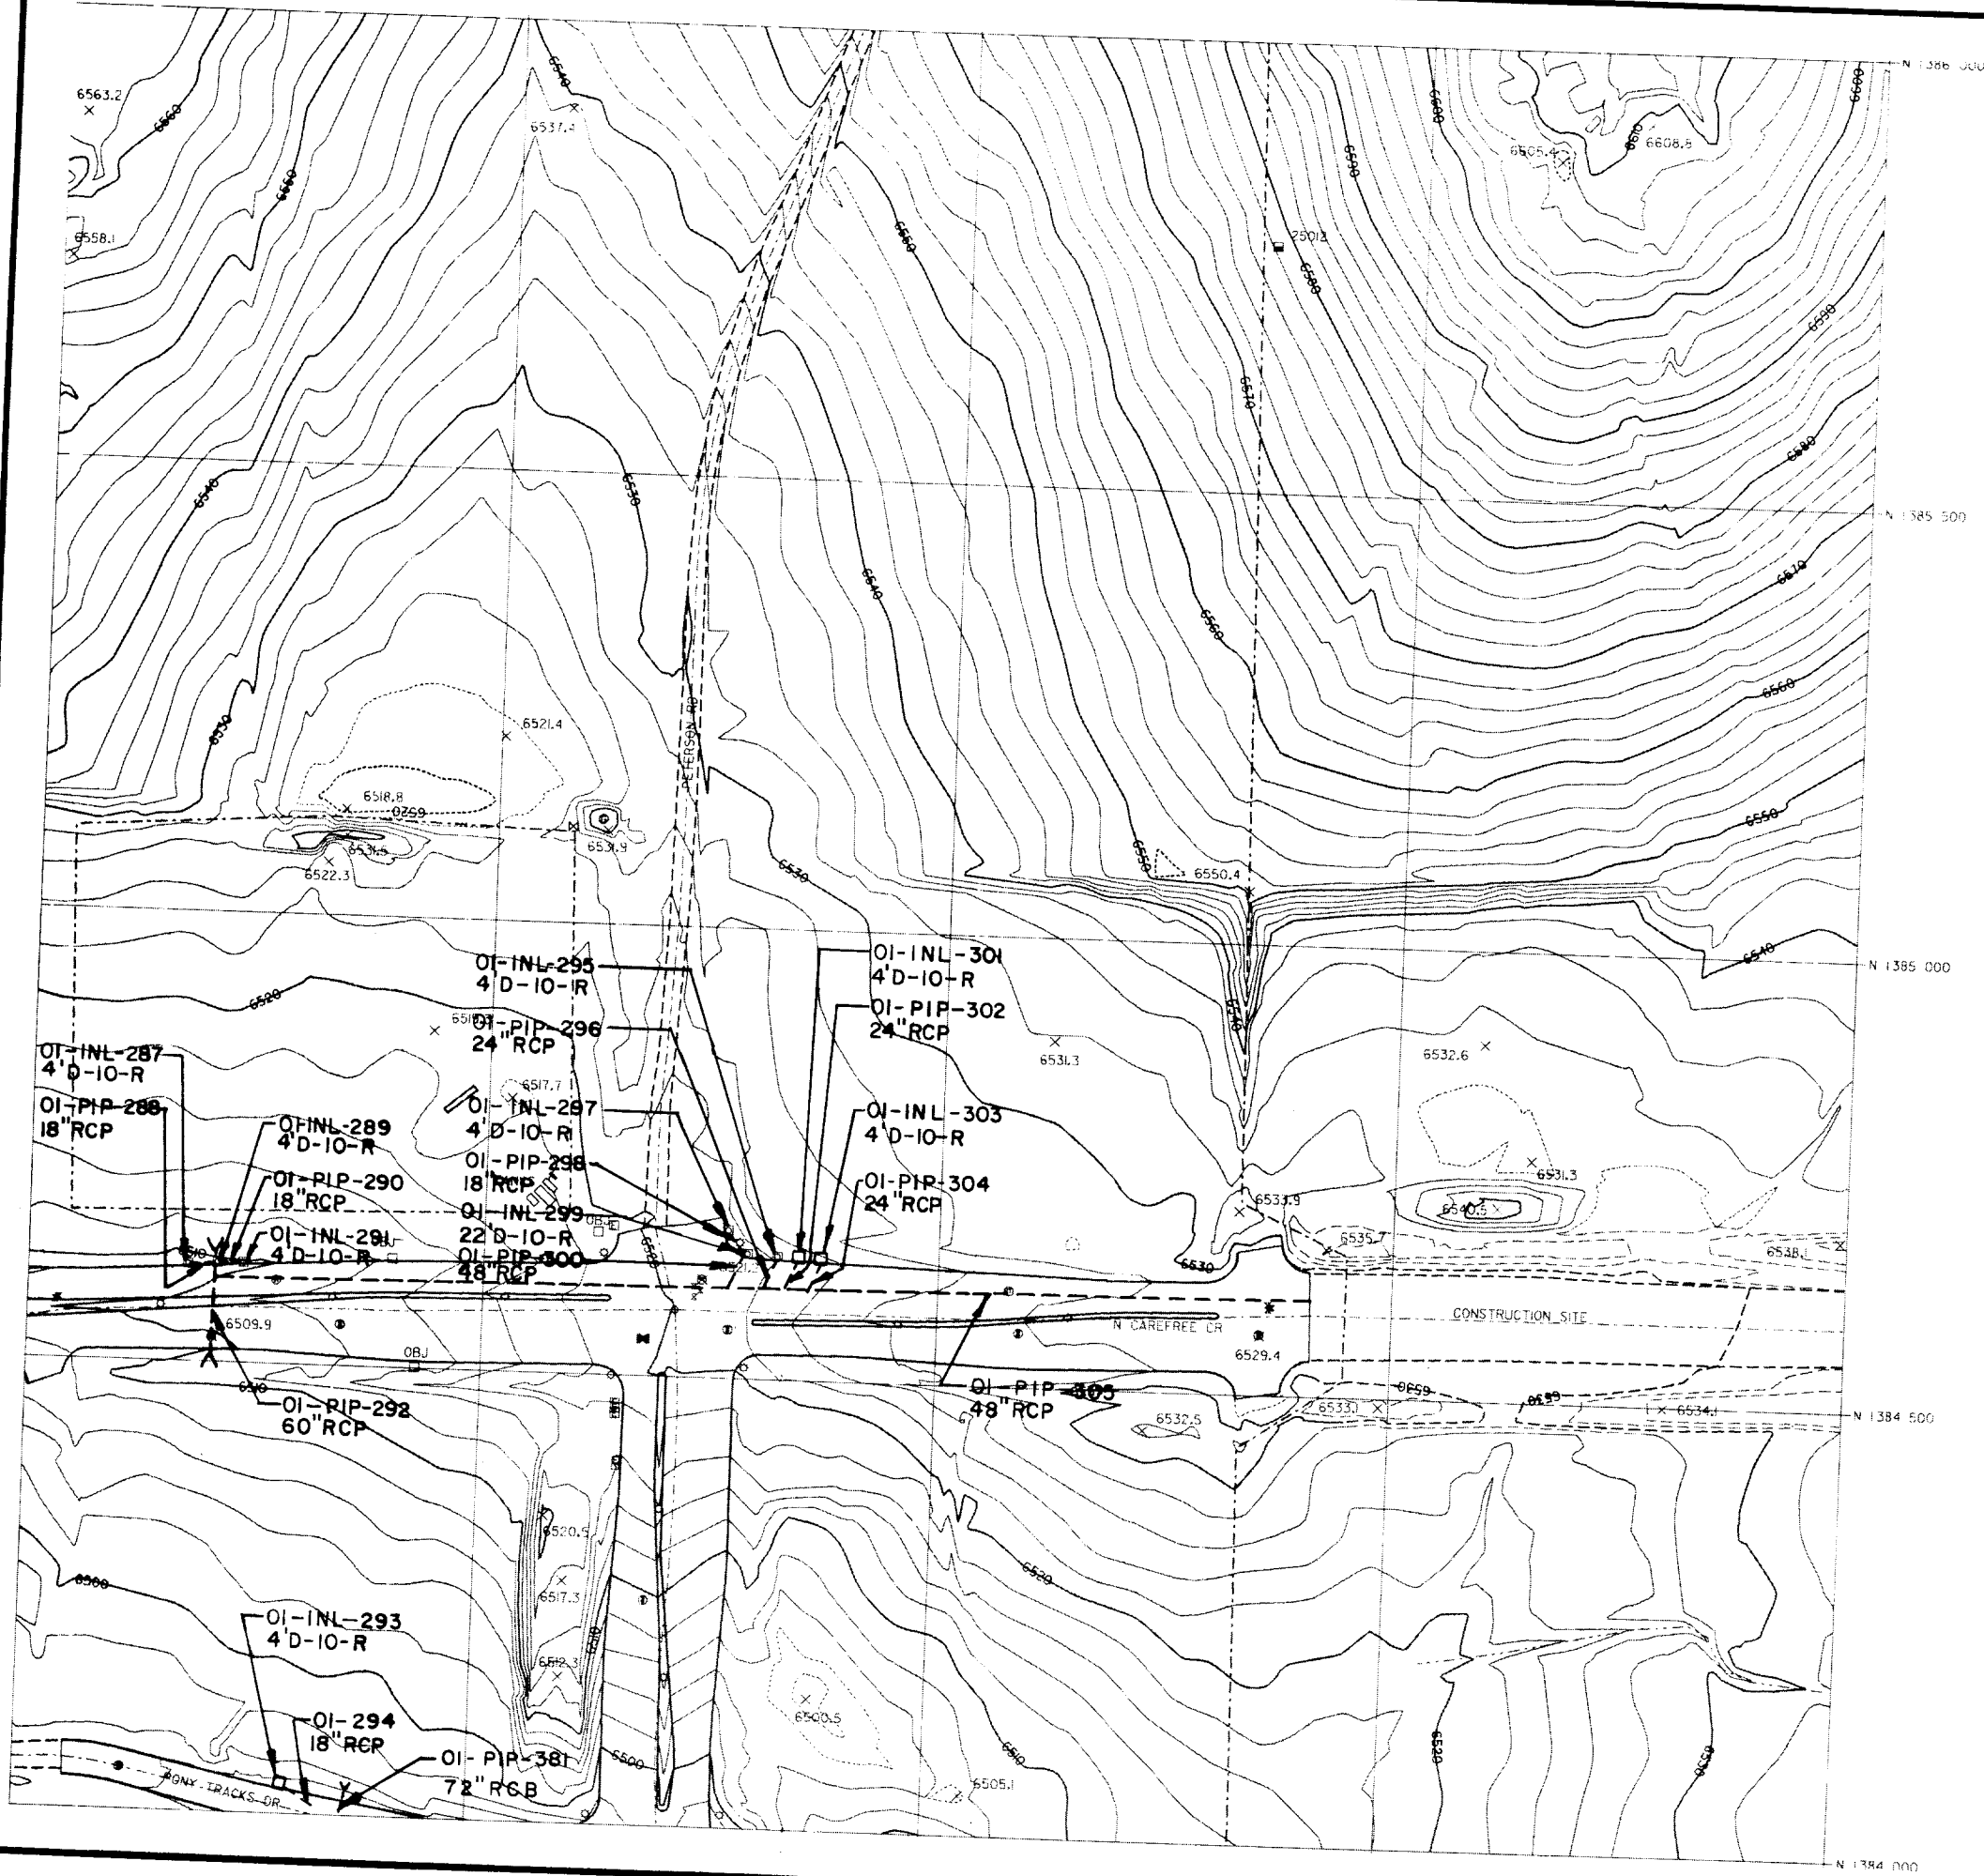


Kiowa Engineering Corporation
 419 W. Bijou Street
 Colorado Springs, Colorado
 80905-1308

**SAND CREEK DRAINAGE
 BASIN PLANNING STUDY
 DRAINAGE STRUCTURE INVENTORY MAP**

Project No.
Date:
Design:
Drawn:
Check:
Revisions:

164 C
 138.4/322.6


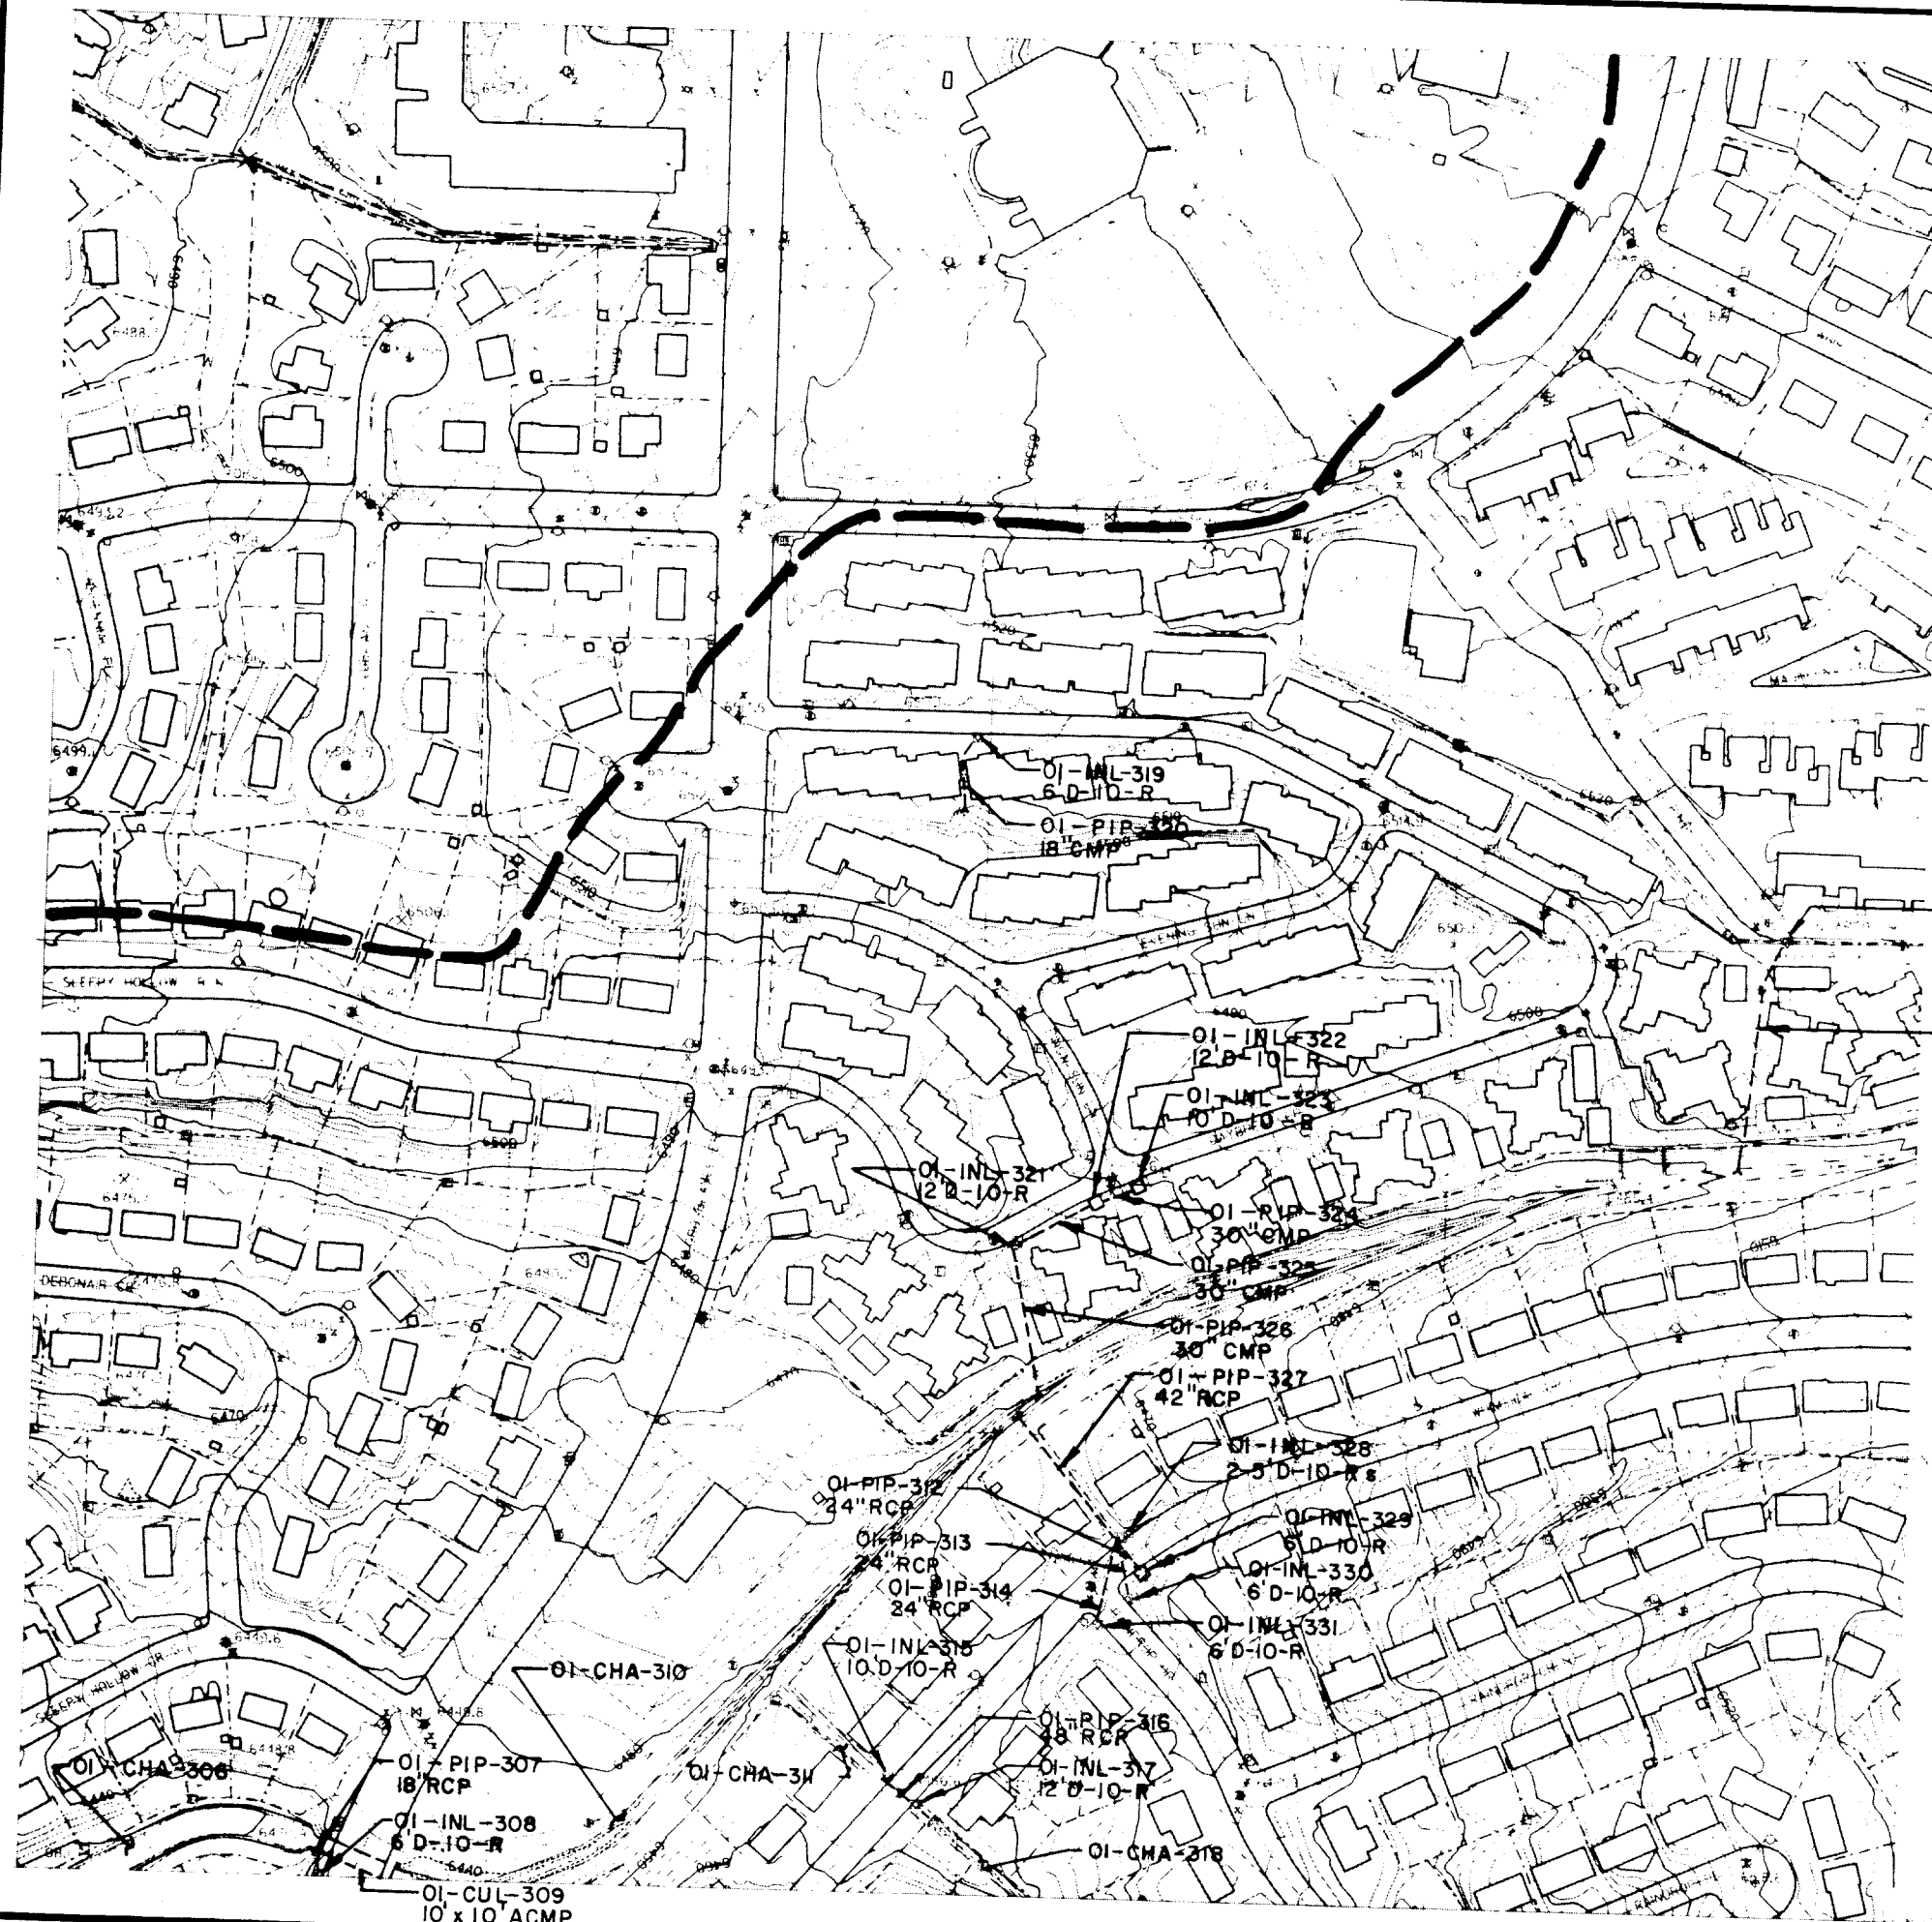


Kiowa Engineering Corporation
 419 W. Bijou Street
 Colorado Springs, Colorado
 80905-1308

SAND CREEK DRAINAGE
 BASIN PLANNING STUDY
 DRAINAGE STRUCTURE INVENTORY MAP

Project No	
Date:	
Design:	
Drawn:	
Check:	
Revisions:	


169A
 138.2/321.6
 K-7

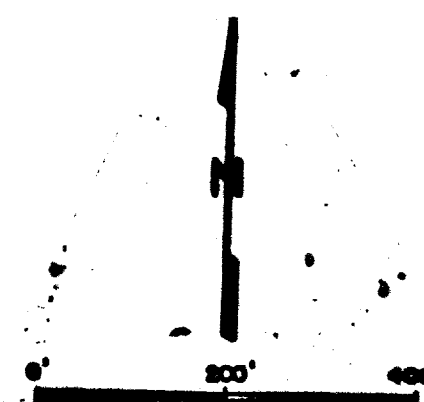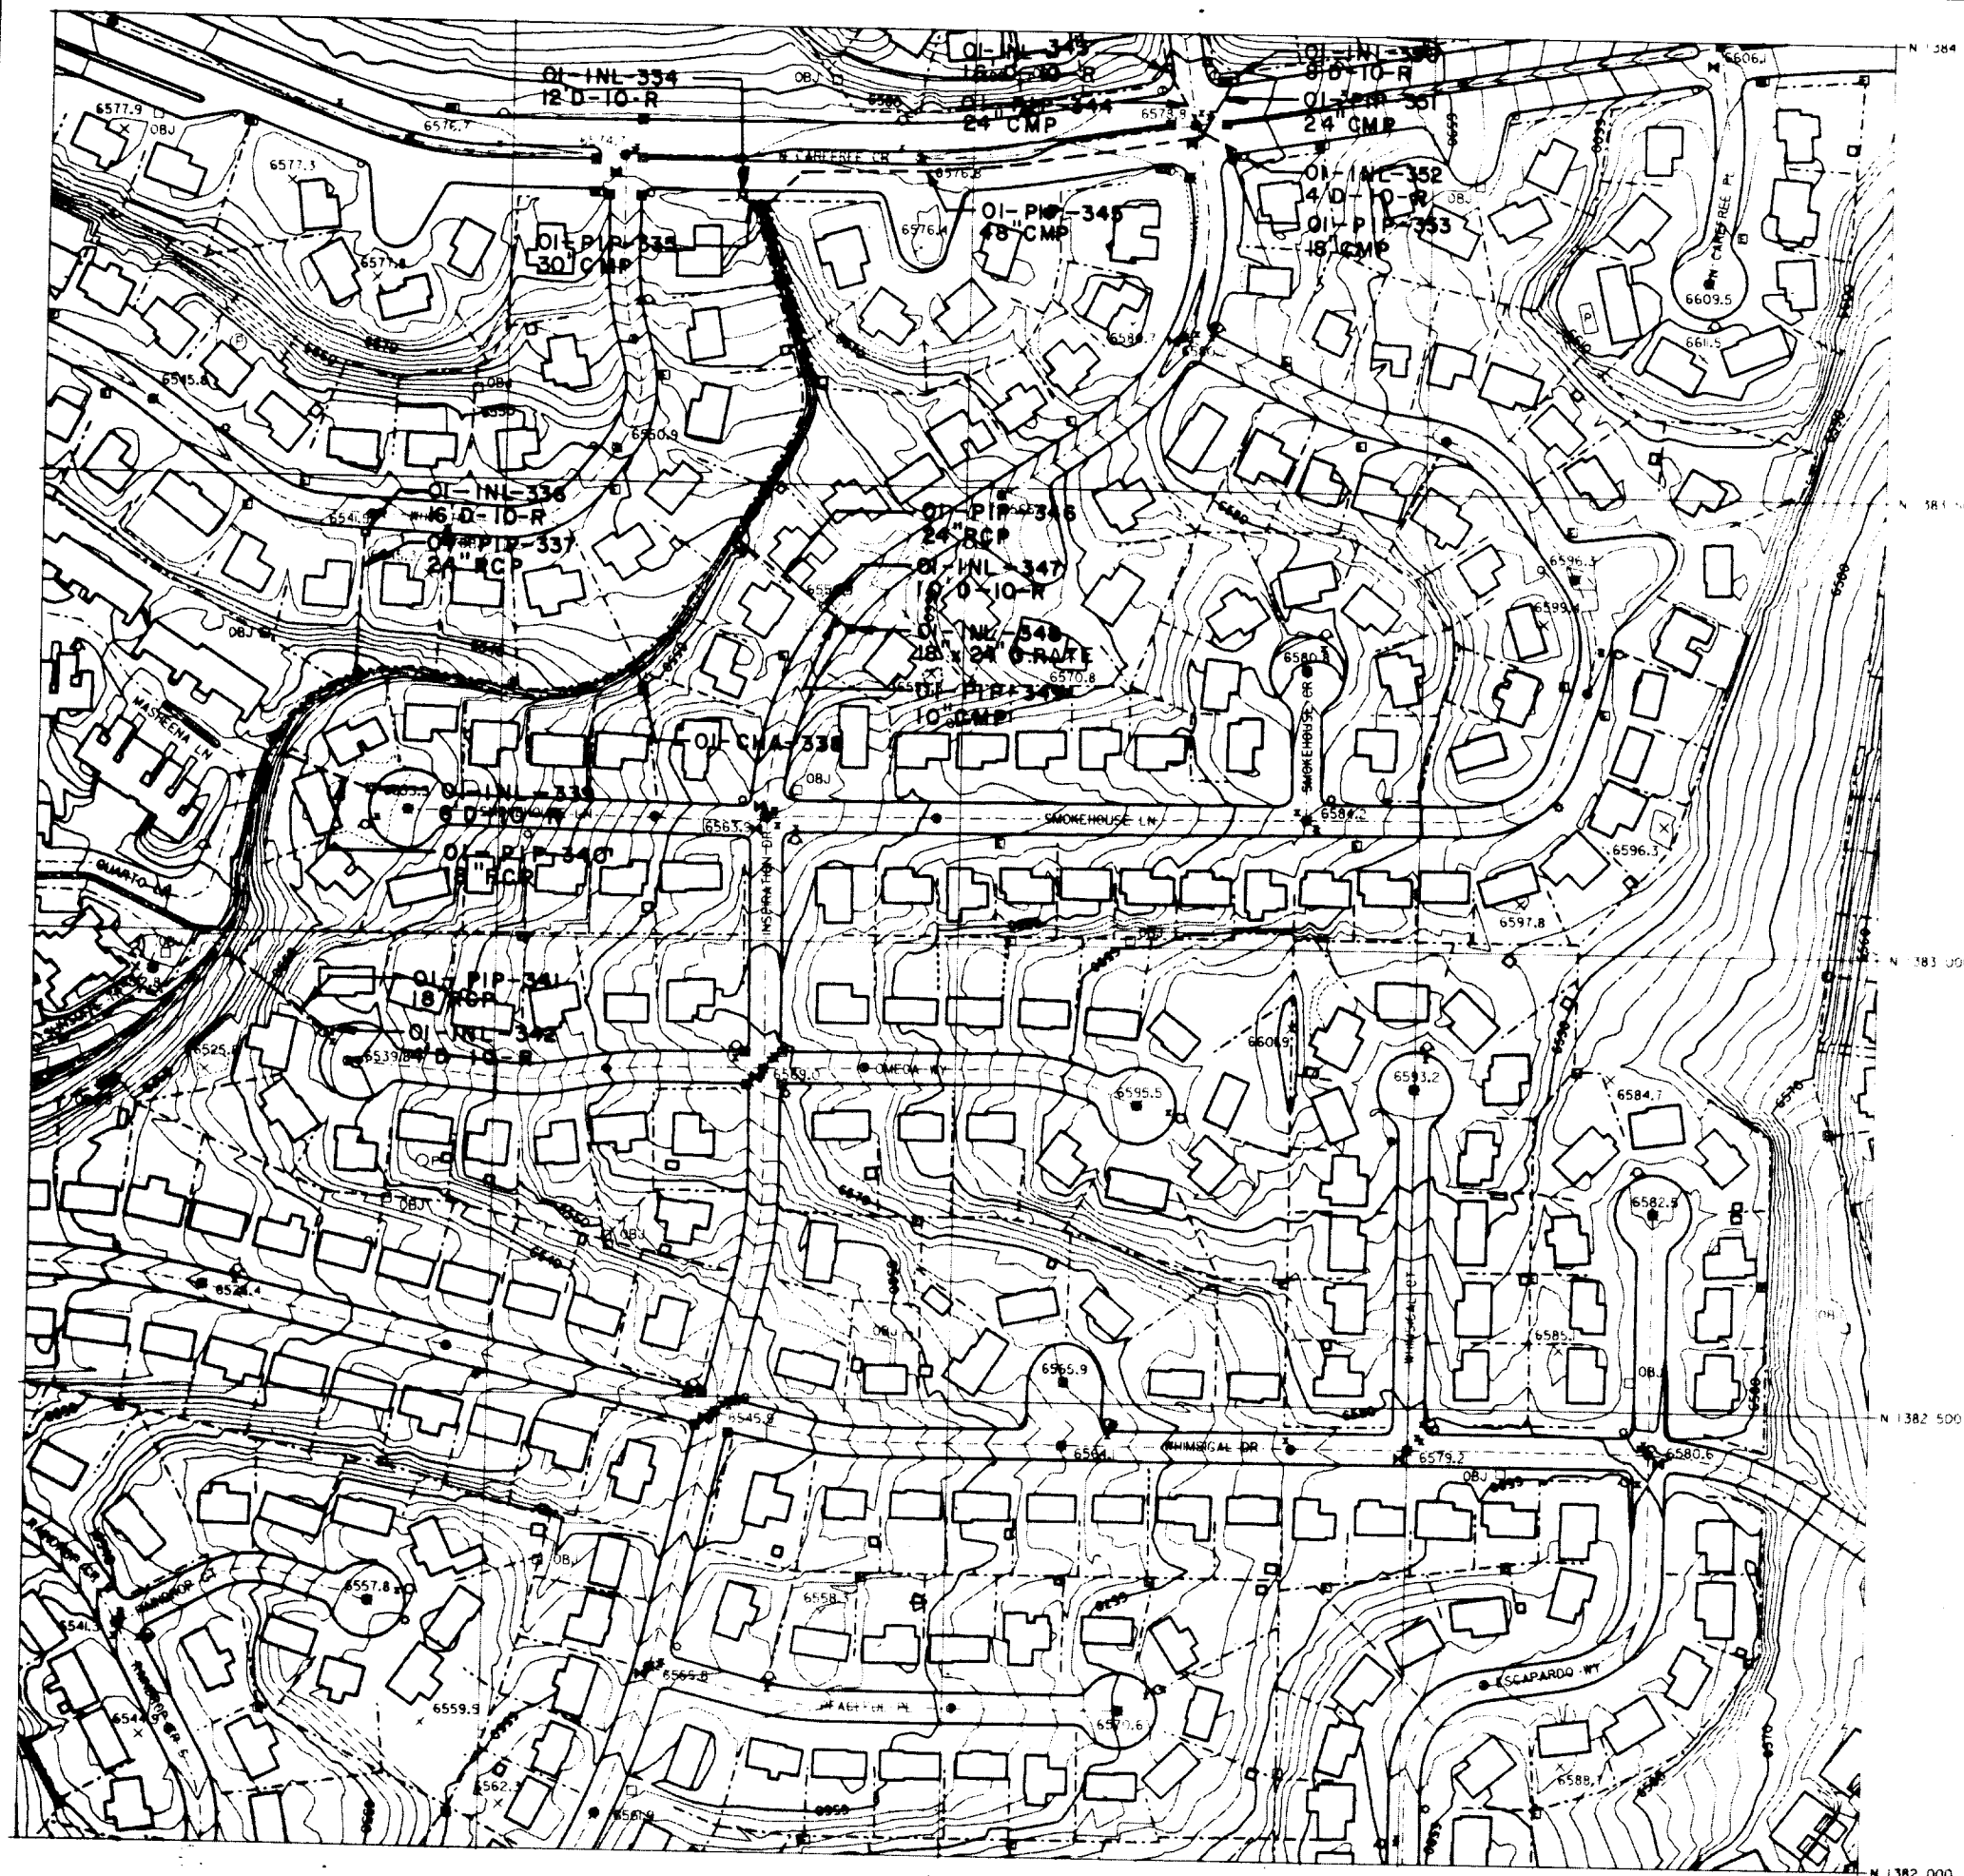

Kiowa Engineering Corporation
 419 W. Bijou Street
 Colorado Springs, Colorado
 80905-1308

SAND CREEK DRAINAGE BASIN PLANNING STUDY
 DRAINAGE STRUCTURE INVENTORY MAP

Project No.	169 B
Date:	138.2/321.8
Design:	K-8
Drawn:	
Check:	
Reviewed:	


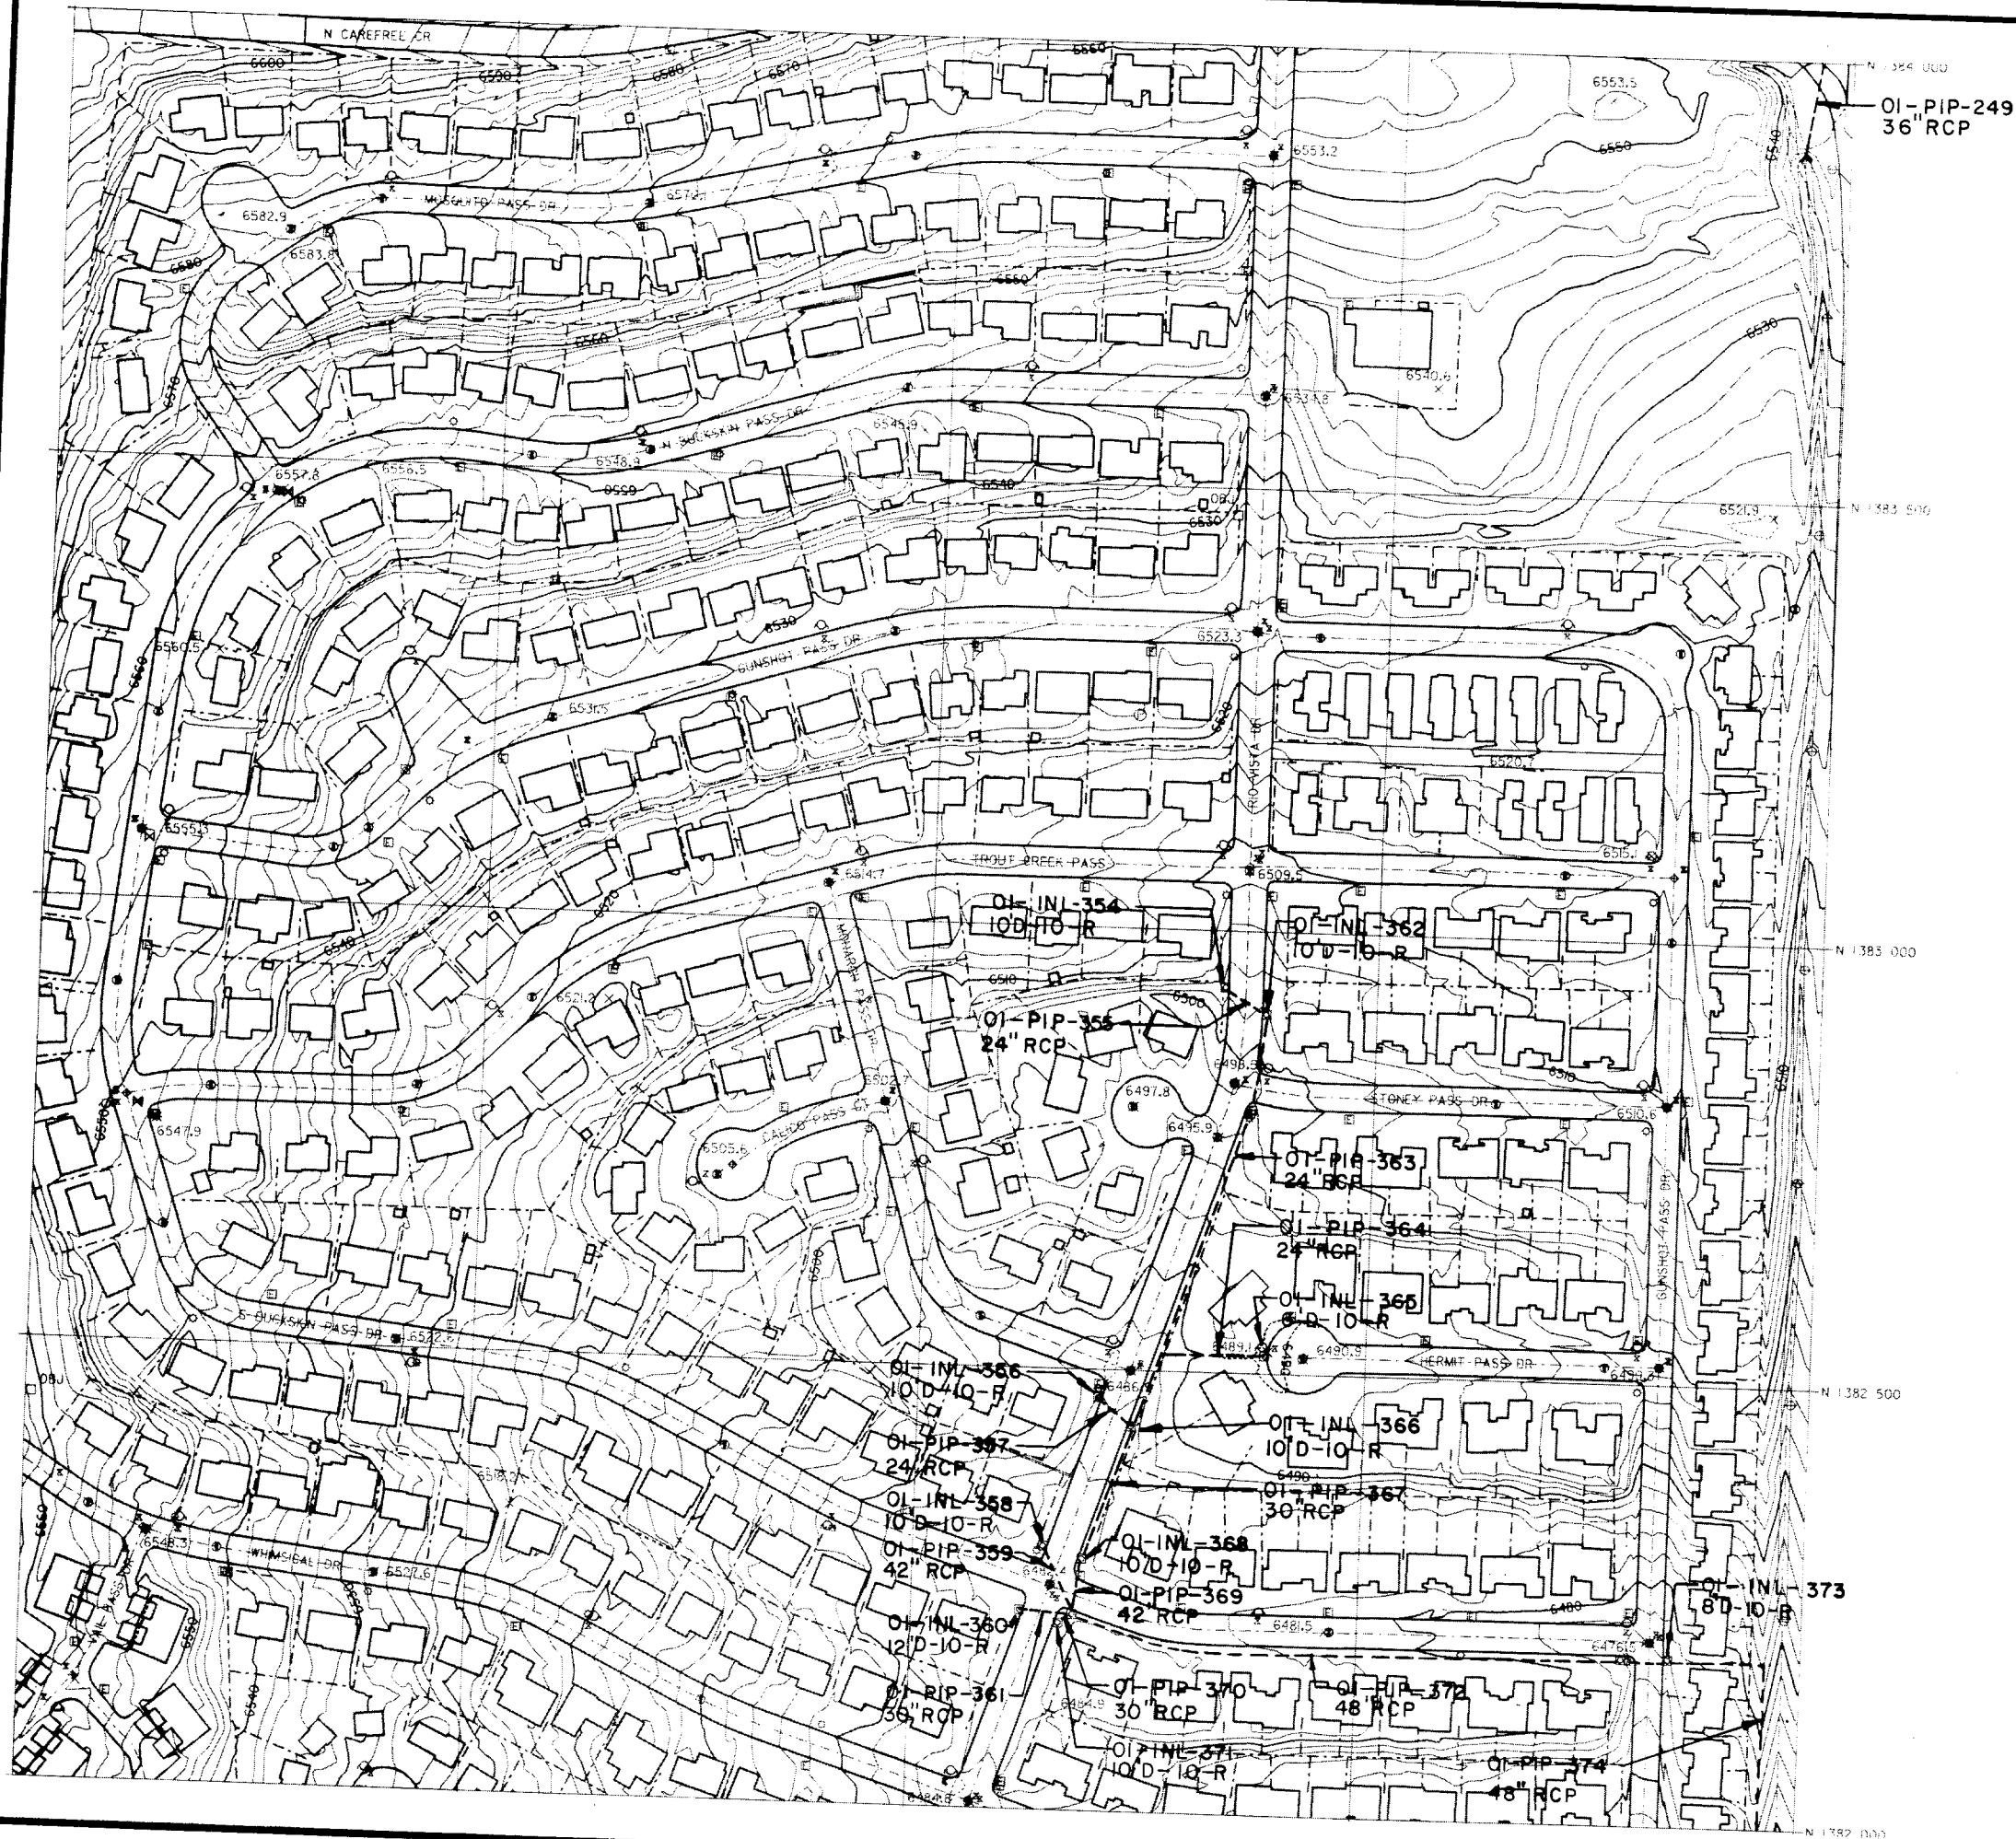


Kiowa Engineering Corporation
419 W. Bijou Street
Colorado Springs, Colorado
80905-1308

SAND CREEK DRAINAGE
BASIN PLANNING STUDY
DRAINAGE STRUCTURE INVENTORY MAP

Project No.
Date:
Design:
Drawn:
Check:
Revisions:


170A
138.2/322.0
K-9

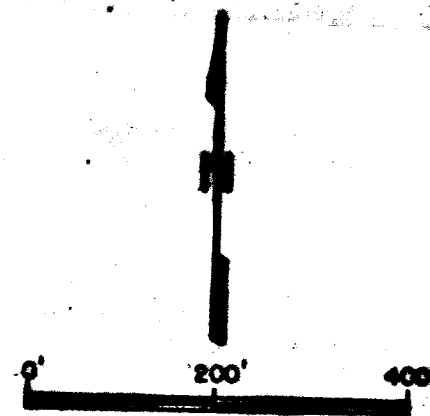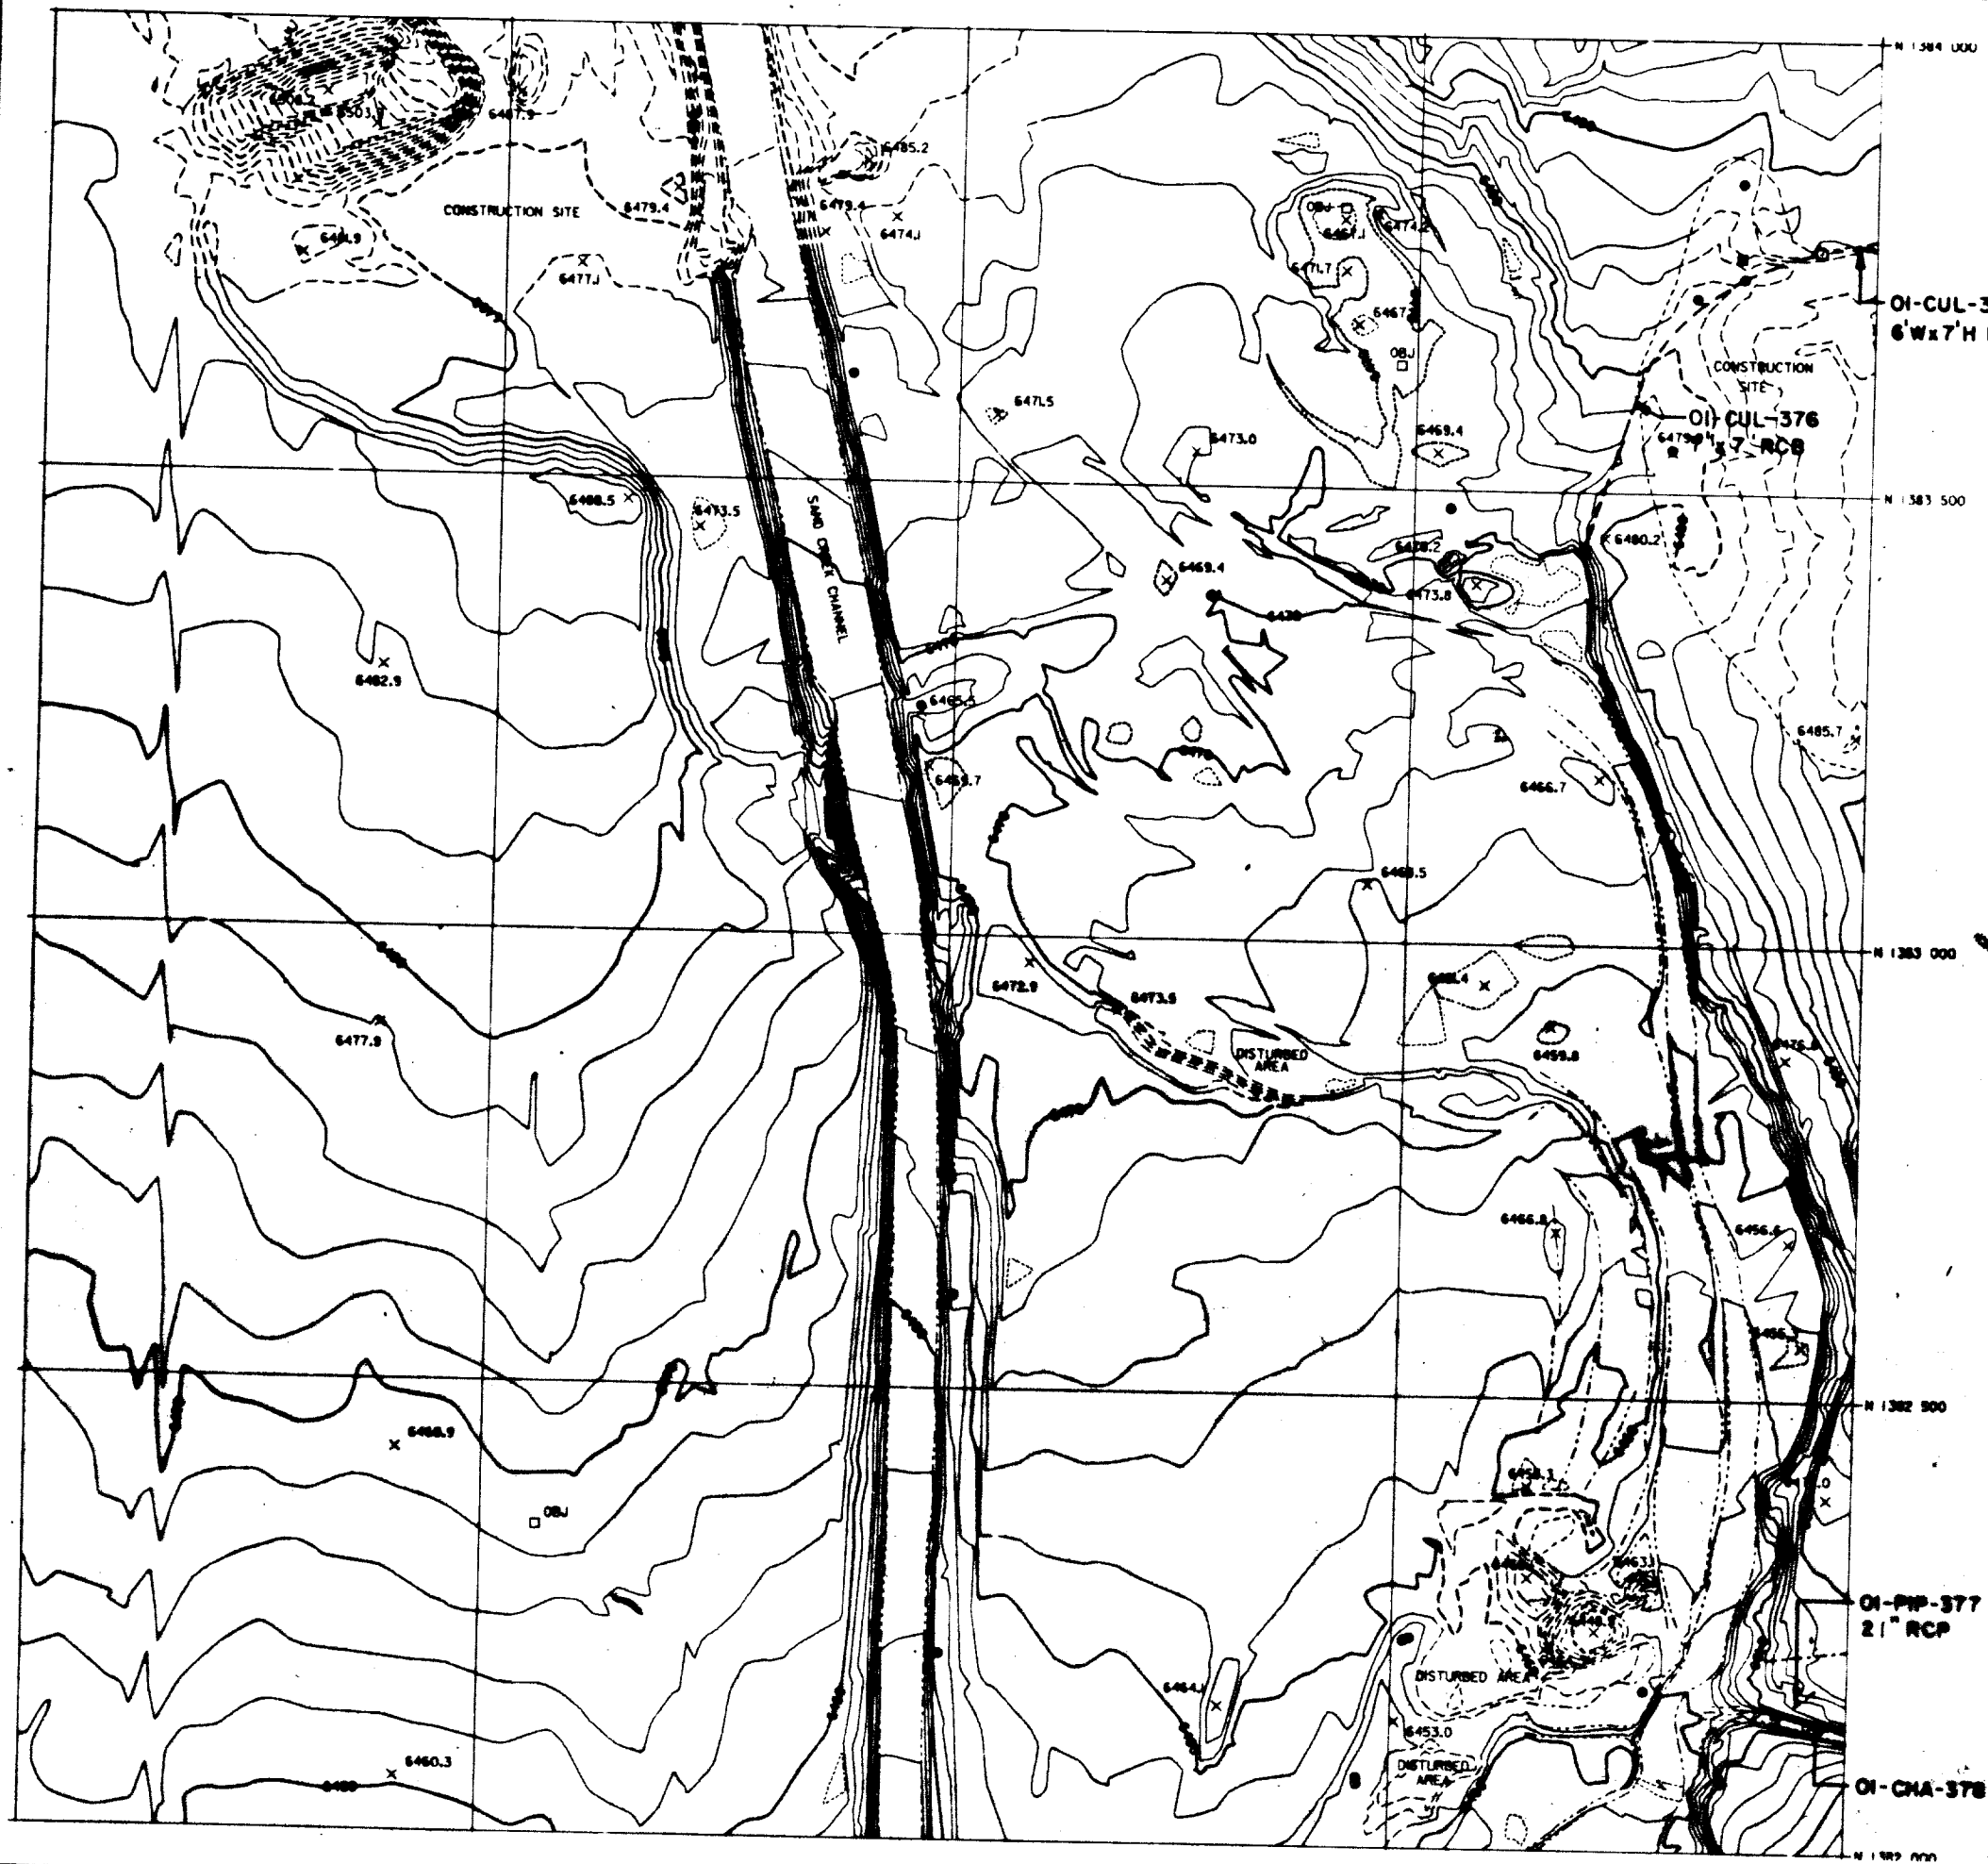

**SAND CREEK DRAINAGE
BASIN PLANNING STUDY
DRAINAGE STRUCTURE INVENTORY MAP**

171A
138.2/322.4
K-II

Klows Engineering Corporation
418 W. Bijou Street
Colorado Springs, Colorado
80905-1308


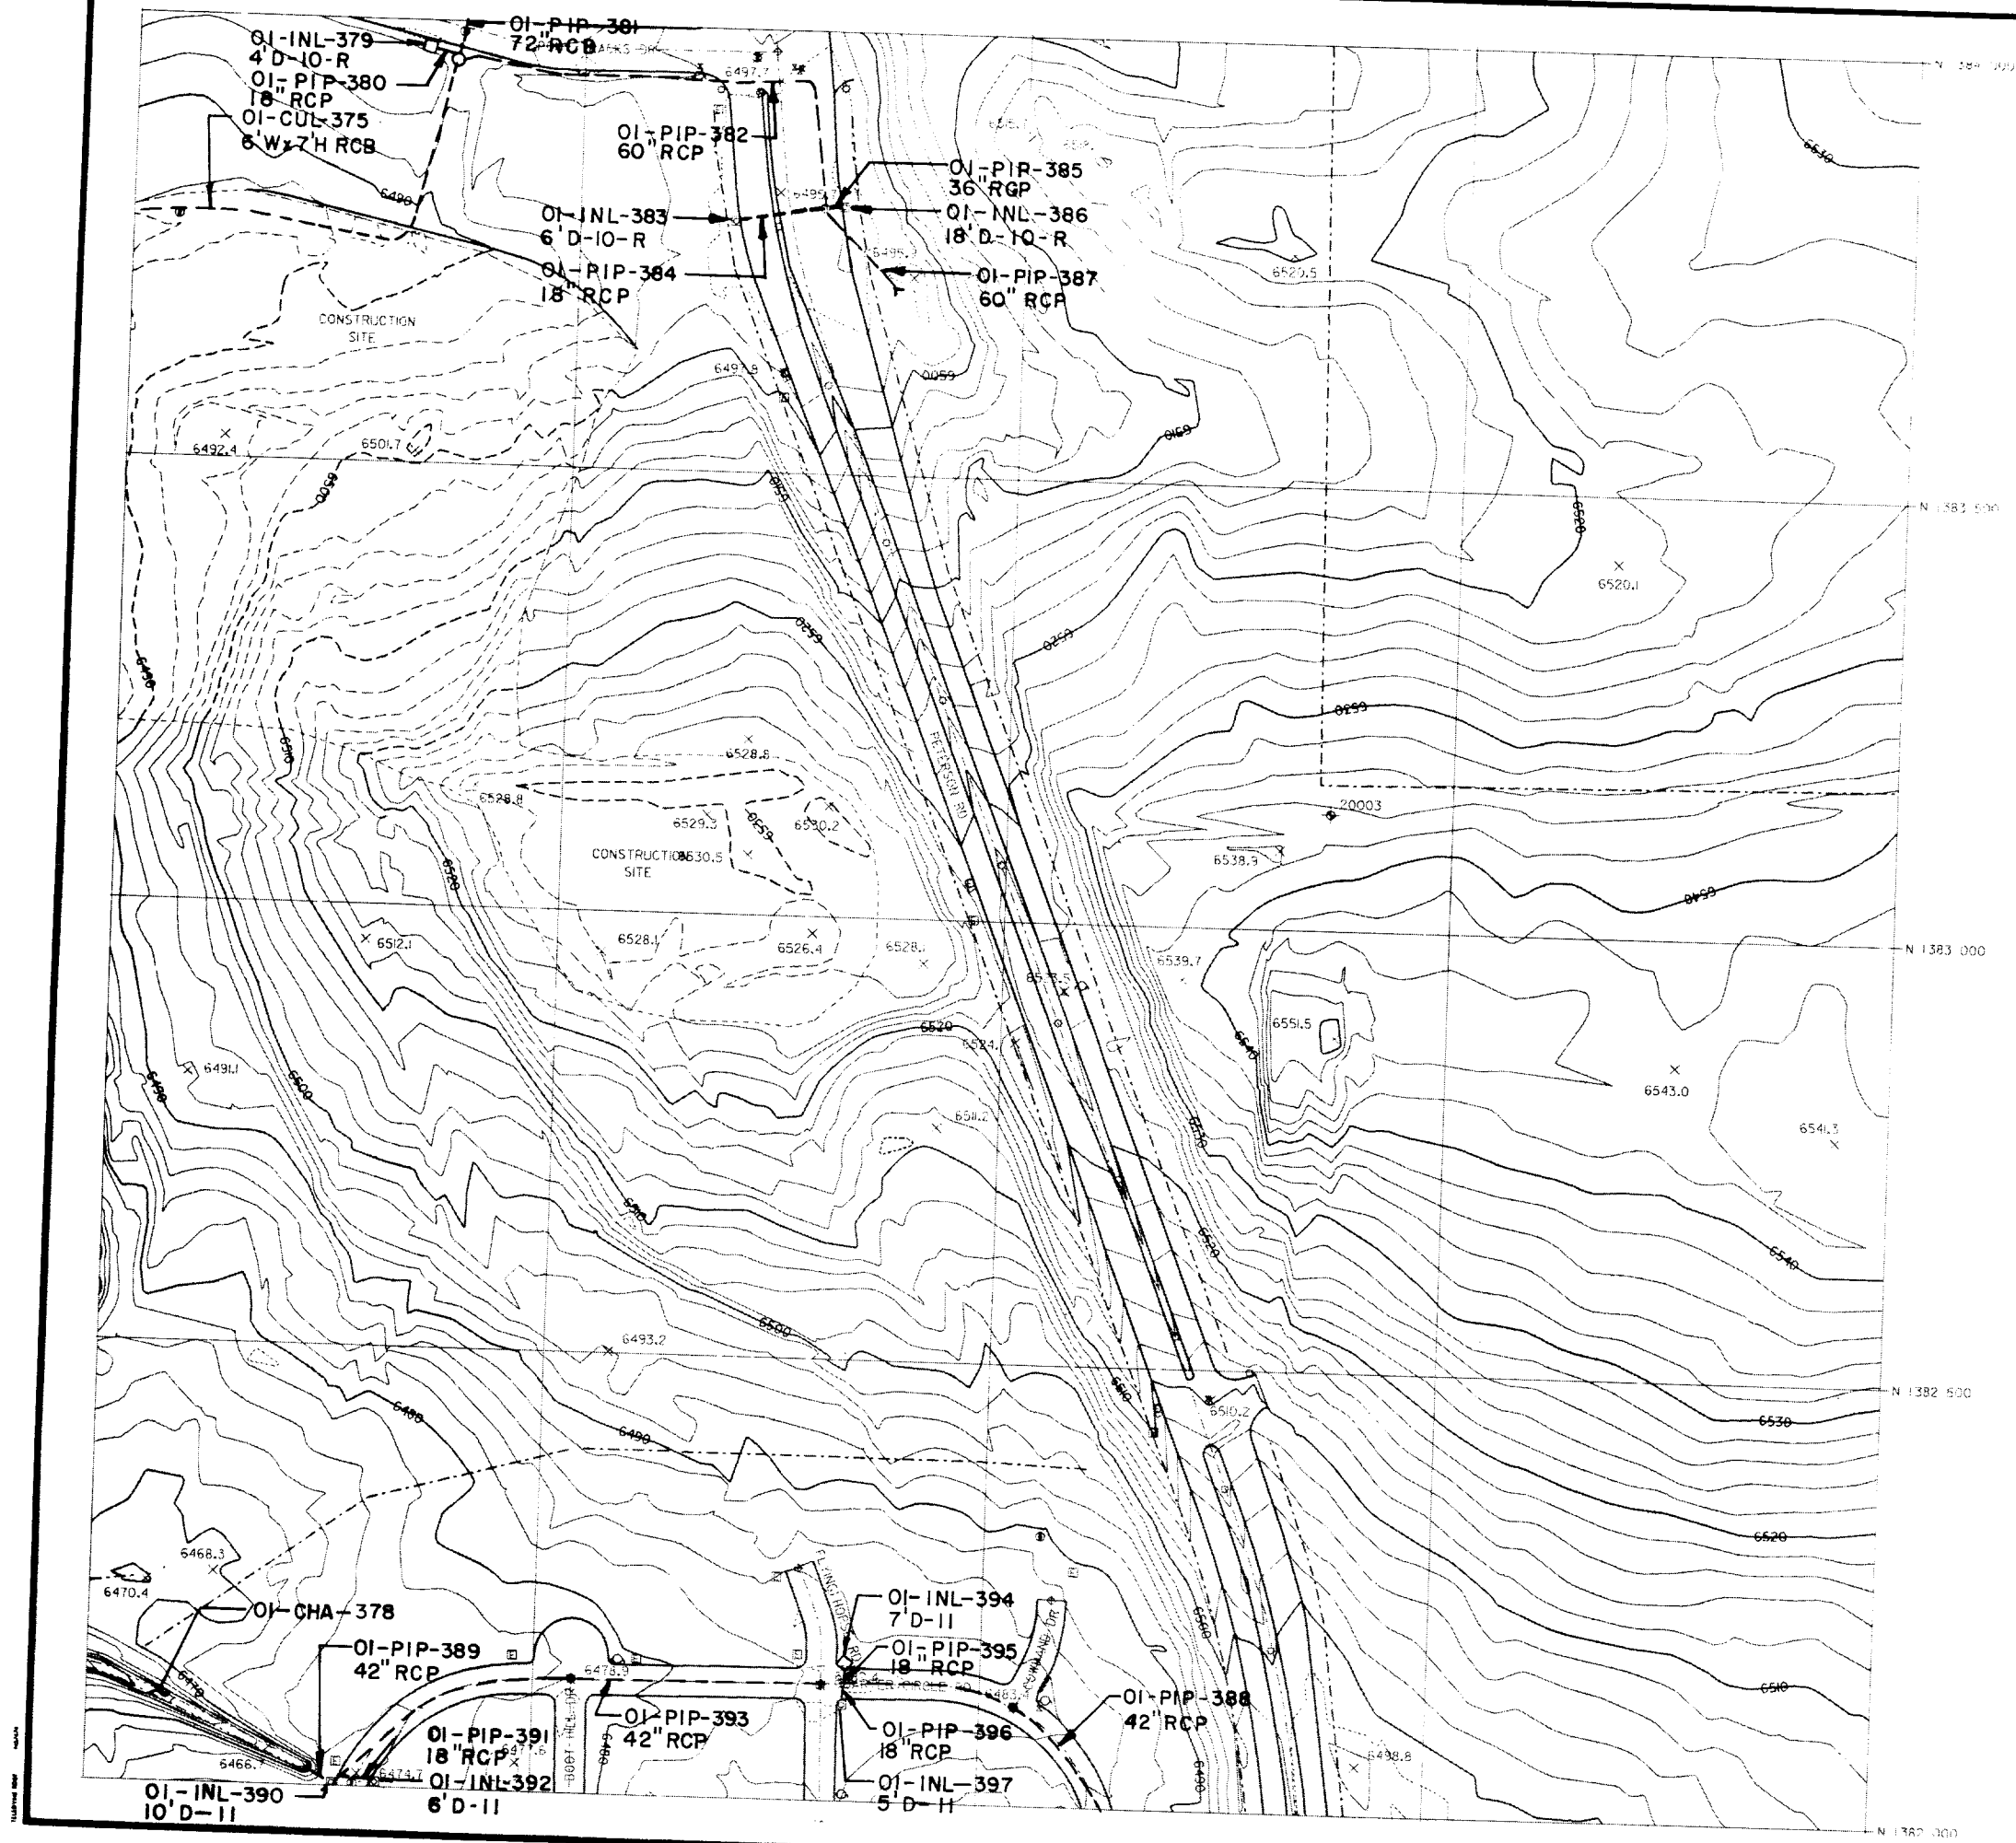


Kiowa Engineering Corporation
 419 W. Bijou Street
 Colorado Springs, Colorado
 80905-1308

SAND CREEK DRAINAGE
 BASIN PLANNING STUDY
 DRAINAGE STRUCTURE INVENTORY MAP

Project No.
Date:
Design:
Drawn:
Check:
Revisions:

171B
 138.2/322.6
 K-12

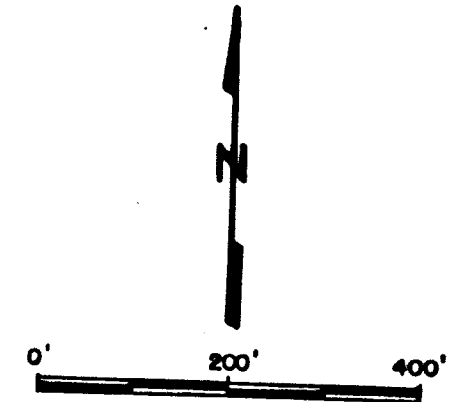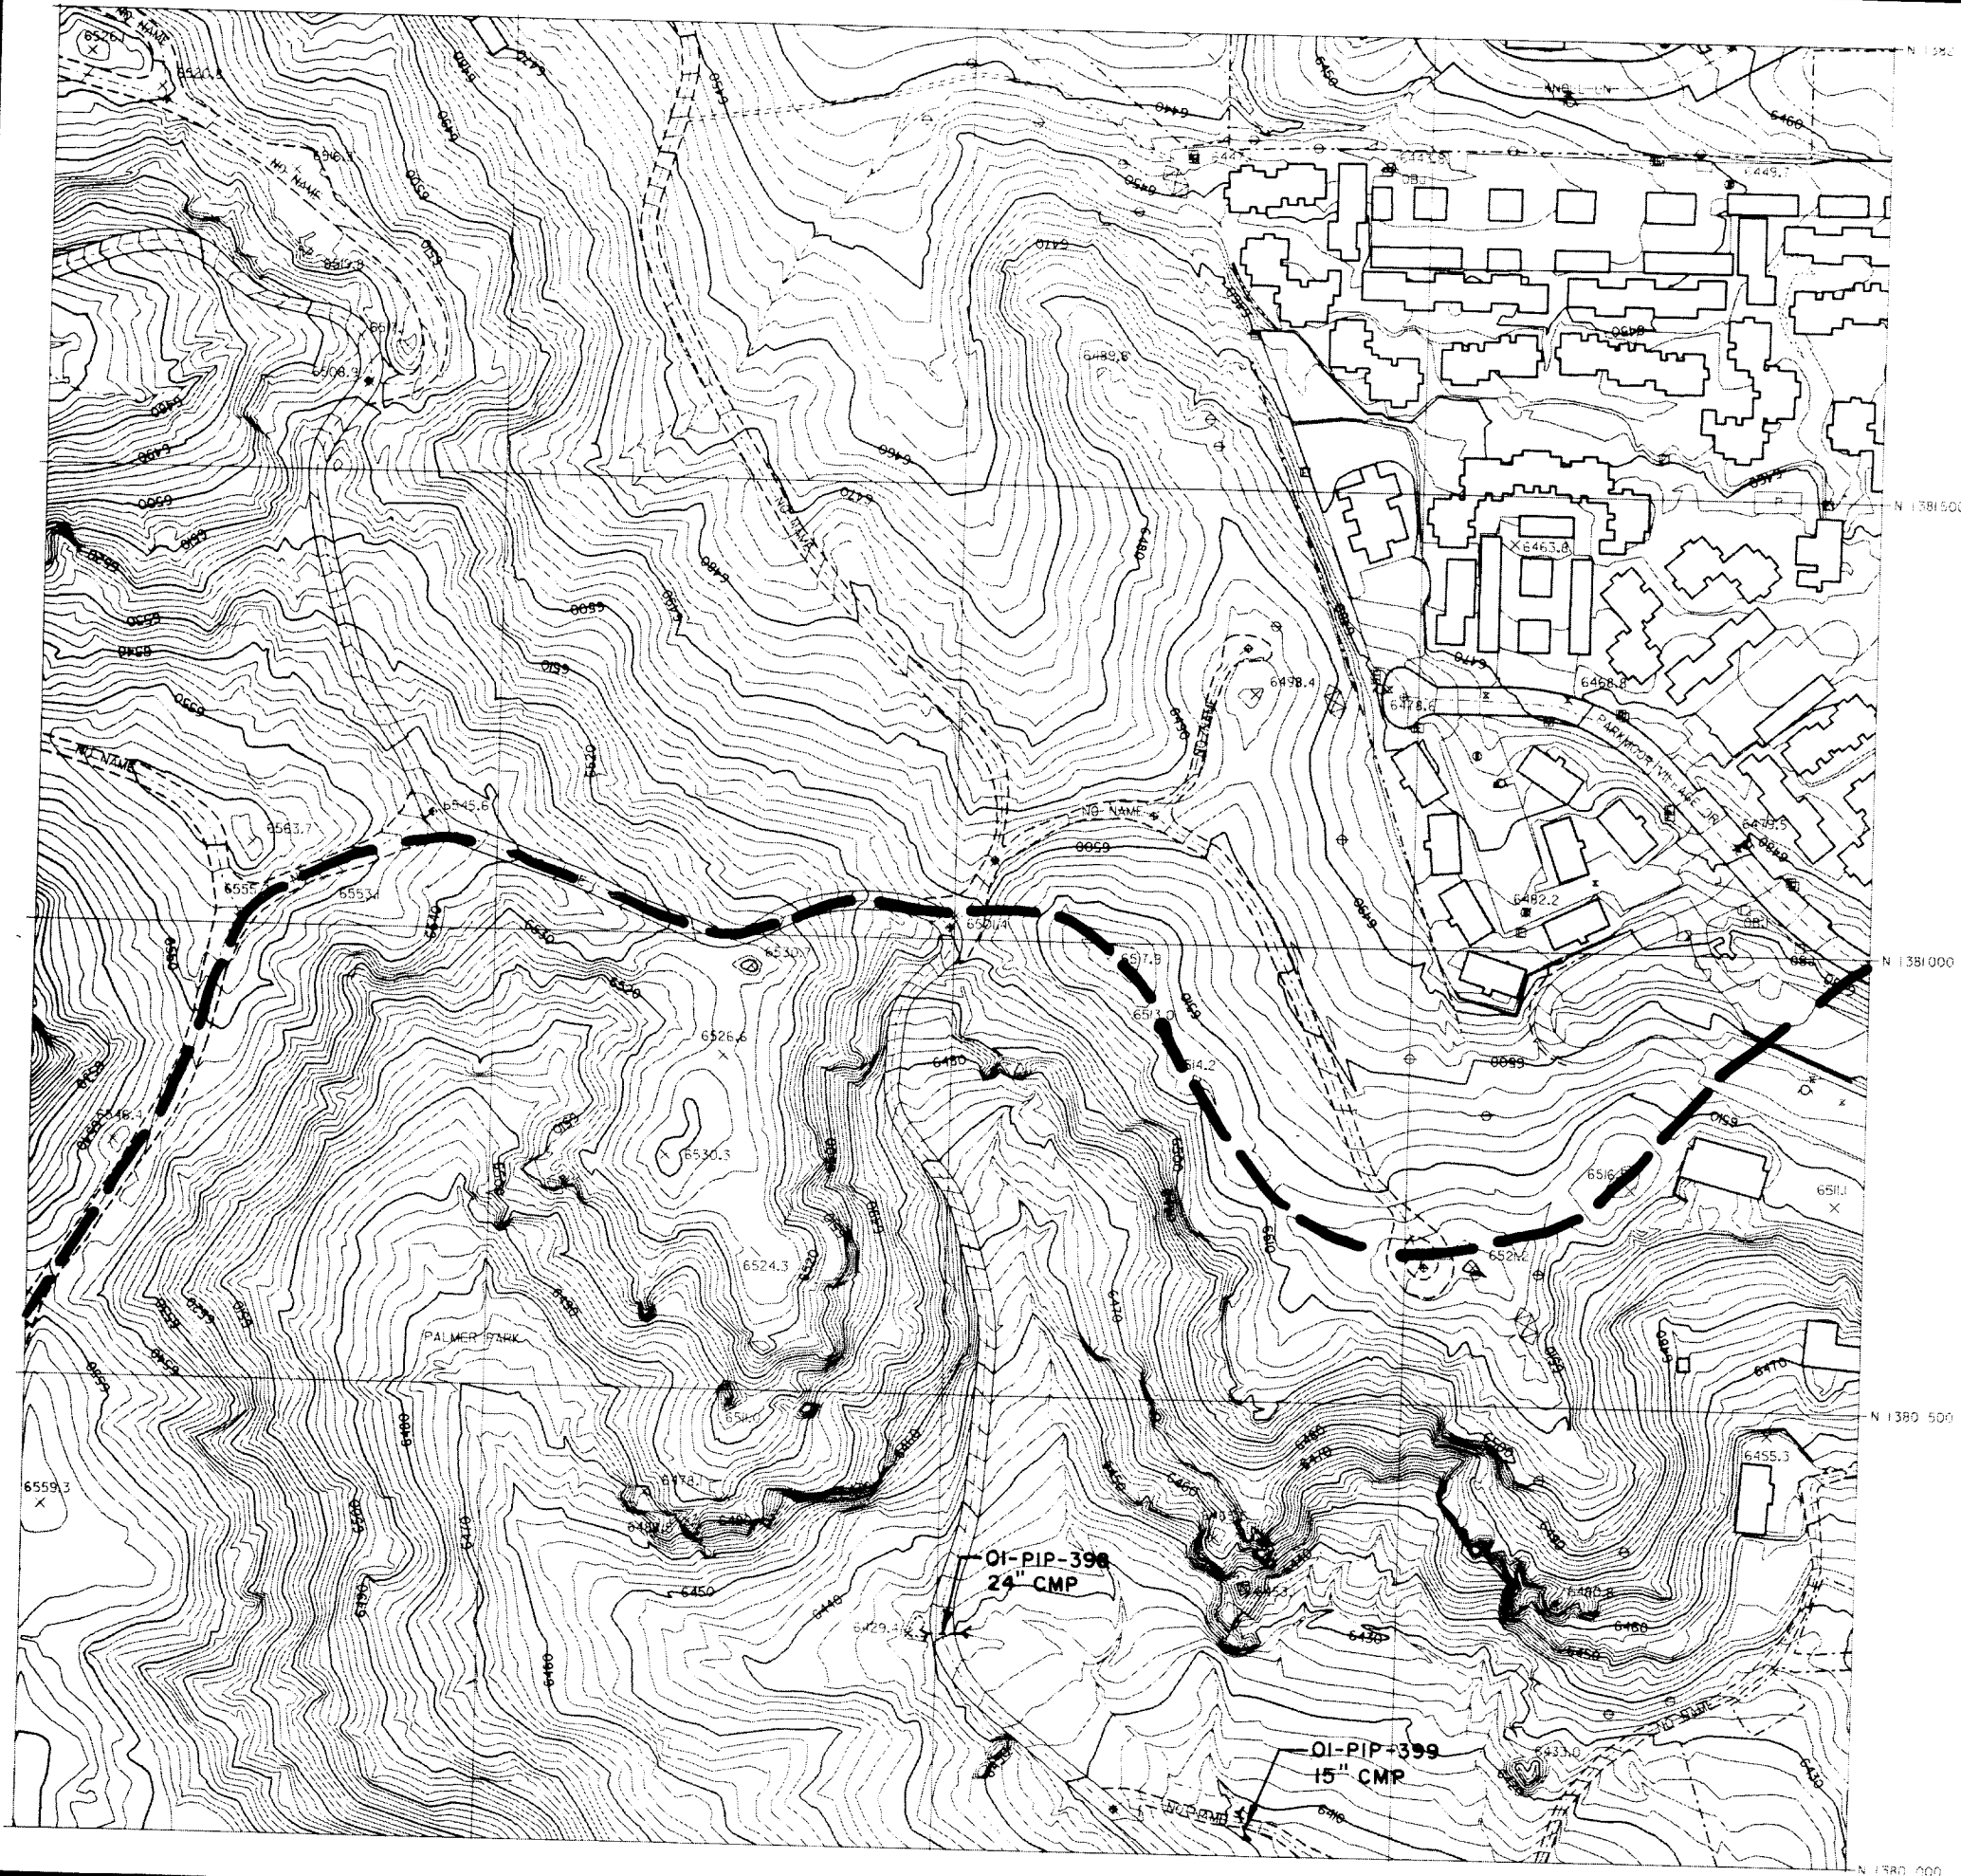


**SAND CREEK DRAINAGE
BASIN PLANNING STUDY
DRAINAGE STRUCTURE INVENTORY MAP**

Project No.
Date:
Design:
Drawn:
Check:
Revisions:

167D
138.0/320.8
L-3

Kiowa Engineering Corporation
419 W. Bijou Street
Colorado Springs, Colorado
80905-1308

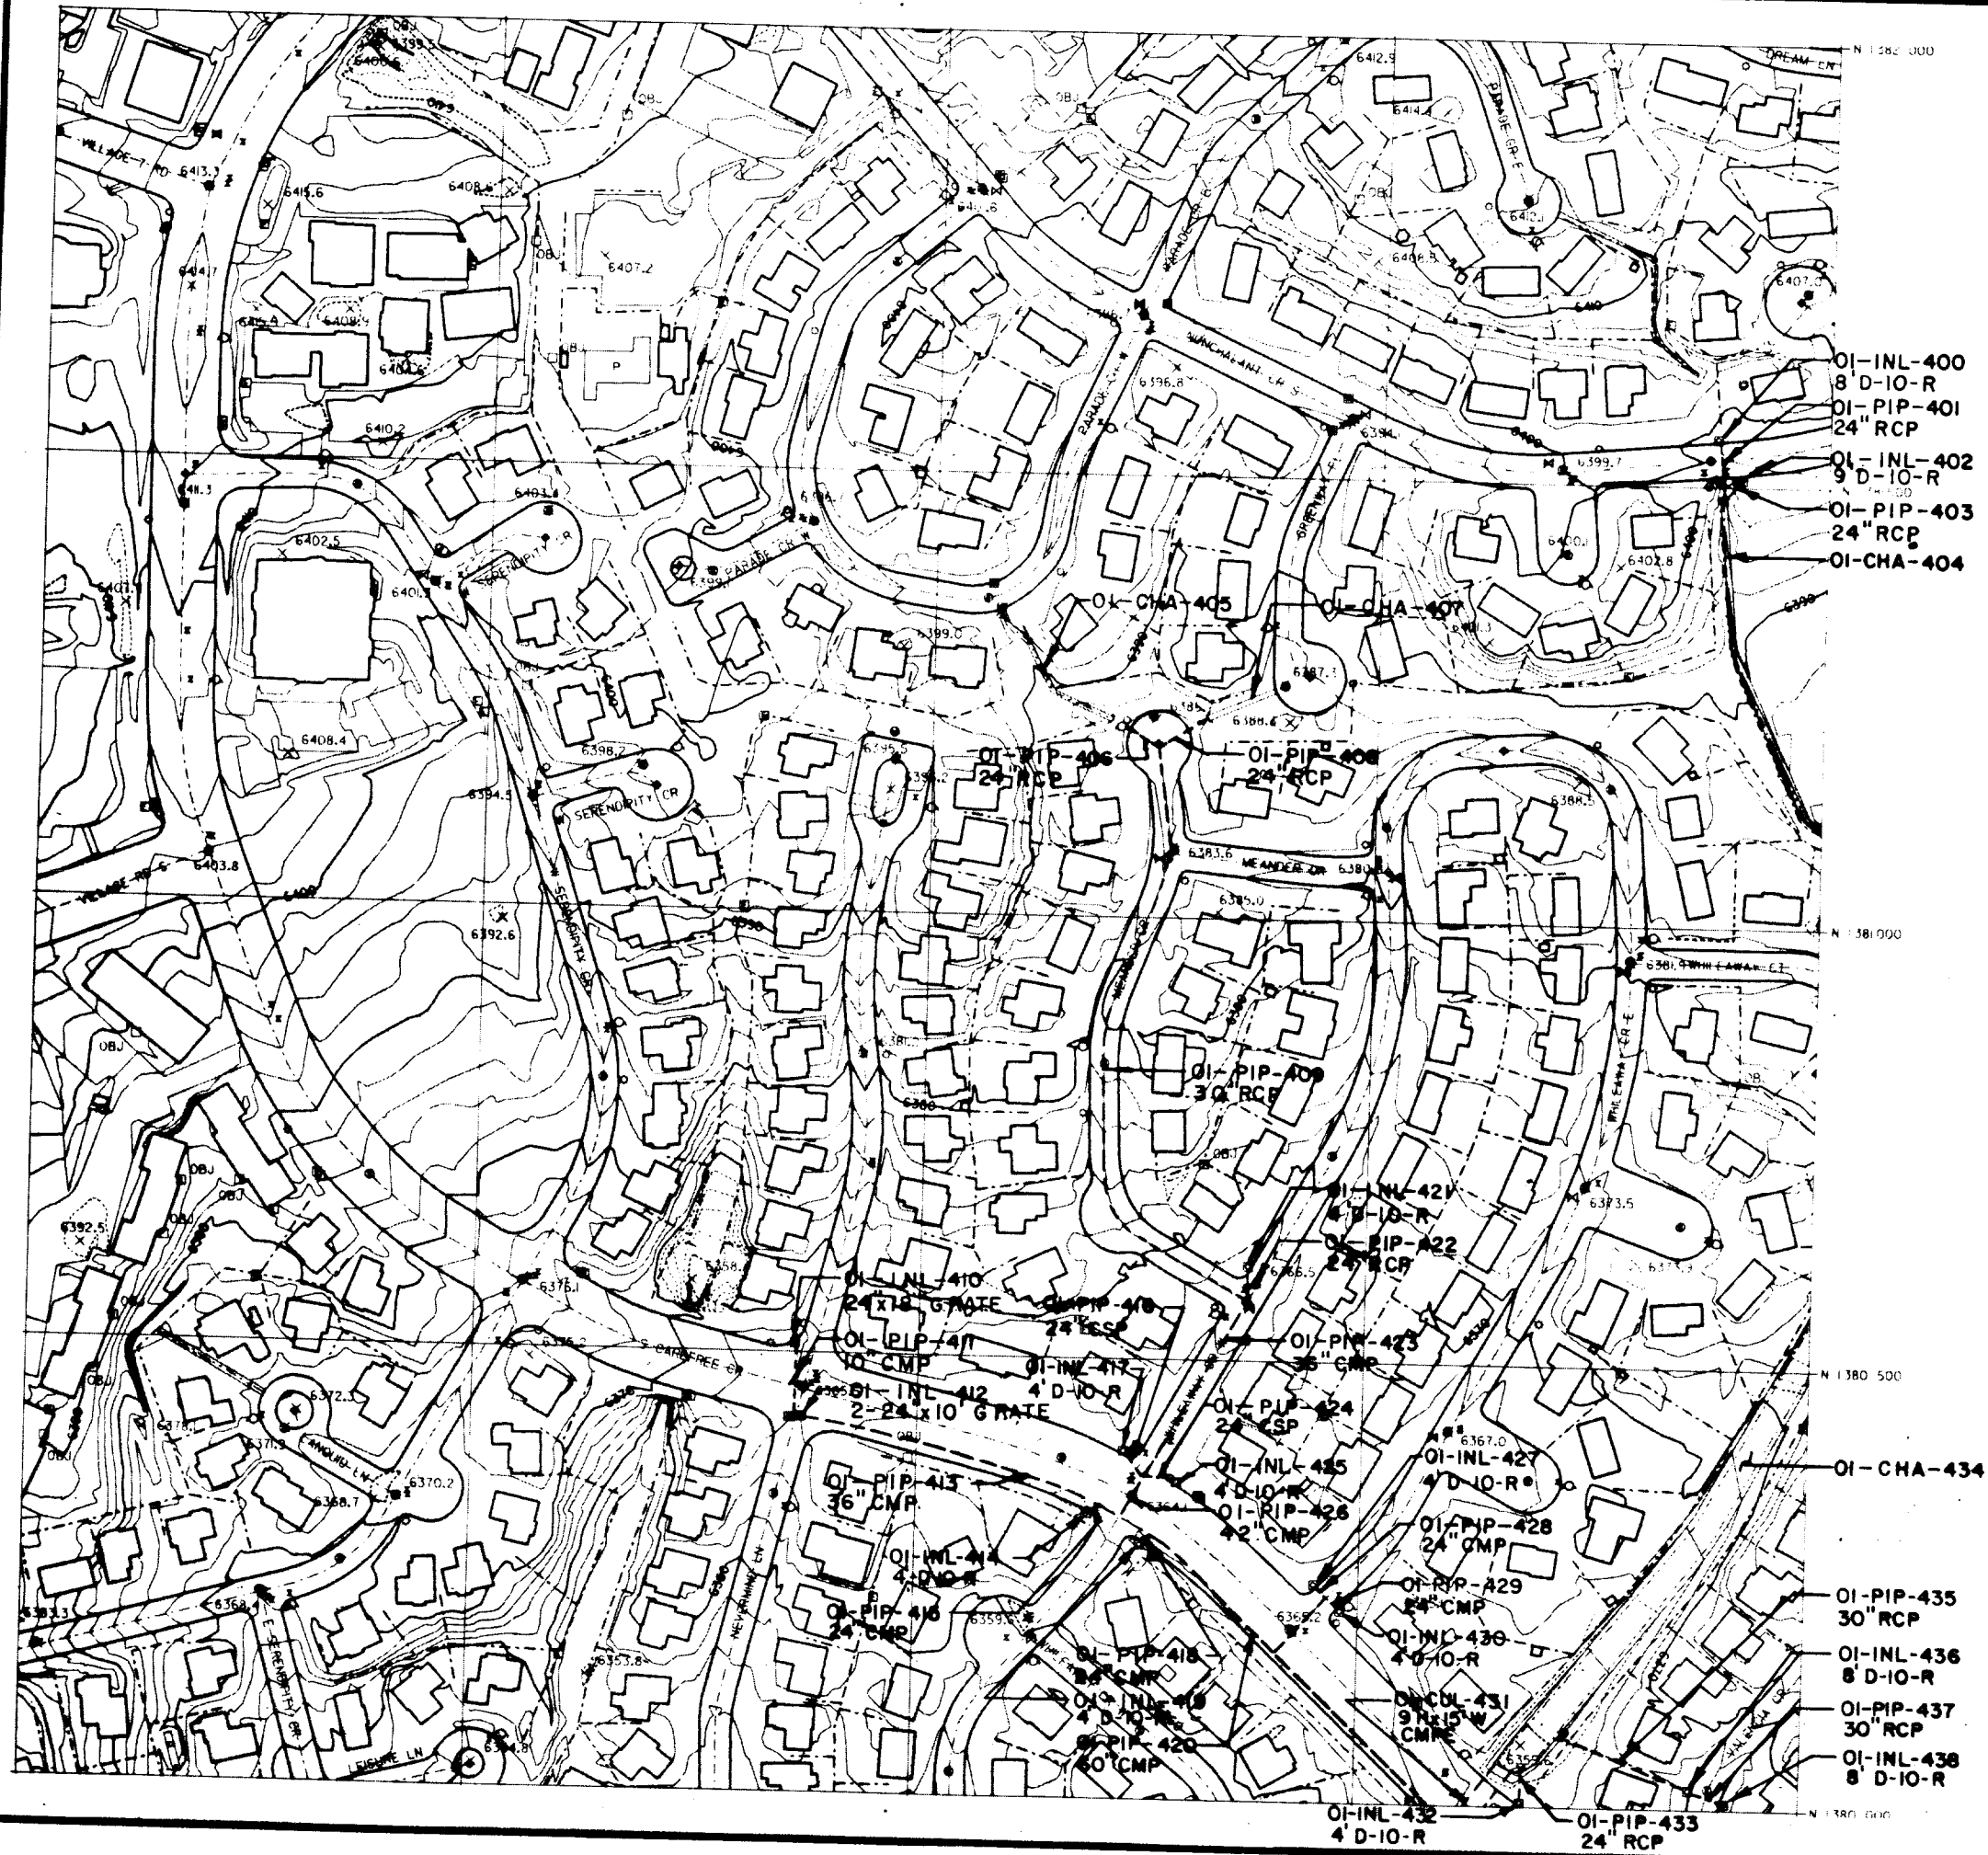

OI-INL-400
 8' D-10-R
 OI-PIP-401
 24" RCP
 OI-INL-402
 9' D-10-R
 OI-PIP-403
 24" RCP
 OI-CHA-404

OI-INL-410
 24" x 12" GRATE
 OI-PIP-411
 10" CMP
 OI-INL-412
 4' D-10-R
 2-24" x 10" GRATE
 OI-PIP-413
 36" CMP
 OI-INL-414
 4' D-10-R
 OI-PIP-416
 24" CMP

OI-PIP-420
 24" RCP
 OI-INL-421
 4' D-10-R
 OI-PIP-422
 24" RCP
 OI-PIP-423
 36" CMP
 OI-PIP-424
 24" RCP
 OI-INL-425
 4' D-10-R
 OI-PIP-426
 42" CMP
 OI-PIP-428
 24" CMP
 OI-PIP-429
 24" CMP
 OI-INL-430
 4' D-10-R
 OI-PIP-431
 9" x 15" CMP
 OI-INL-432
 4' D-10-R
 OI-PIP-433
 24" RCP


OI-CHA-434
 OI-PIP-435
 30" RCP
 OI-INL-436
 8' D-10-R
 OI-PIP-437
 30" RCP
 OI-INL-438
 8' D-10-R

Kiowa Engineering Corporation
 419 W. Bijou Street
 Colorado Springs, Colorado
 80905-1308

SAND CREEK DRAINAGE BASIN PLANNING STUDY DRAINAGE STRUCTURE INVENTORY MAP

Project No.	
Date	
Design	
Drawn	
Check	
Reviewed	

168 D
 138.0/321.2
 L-5


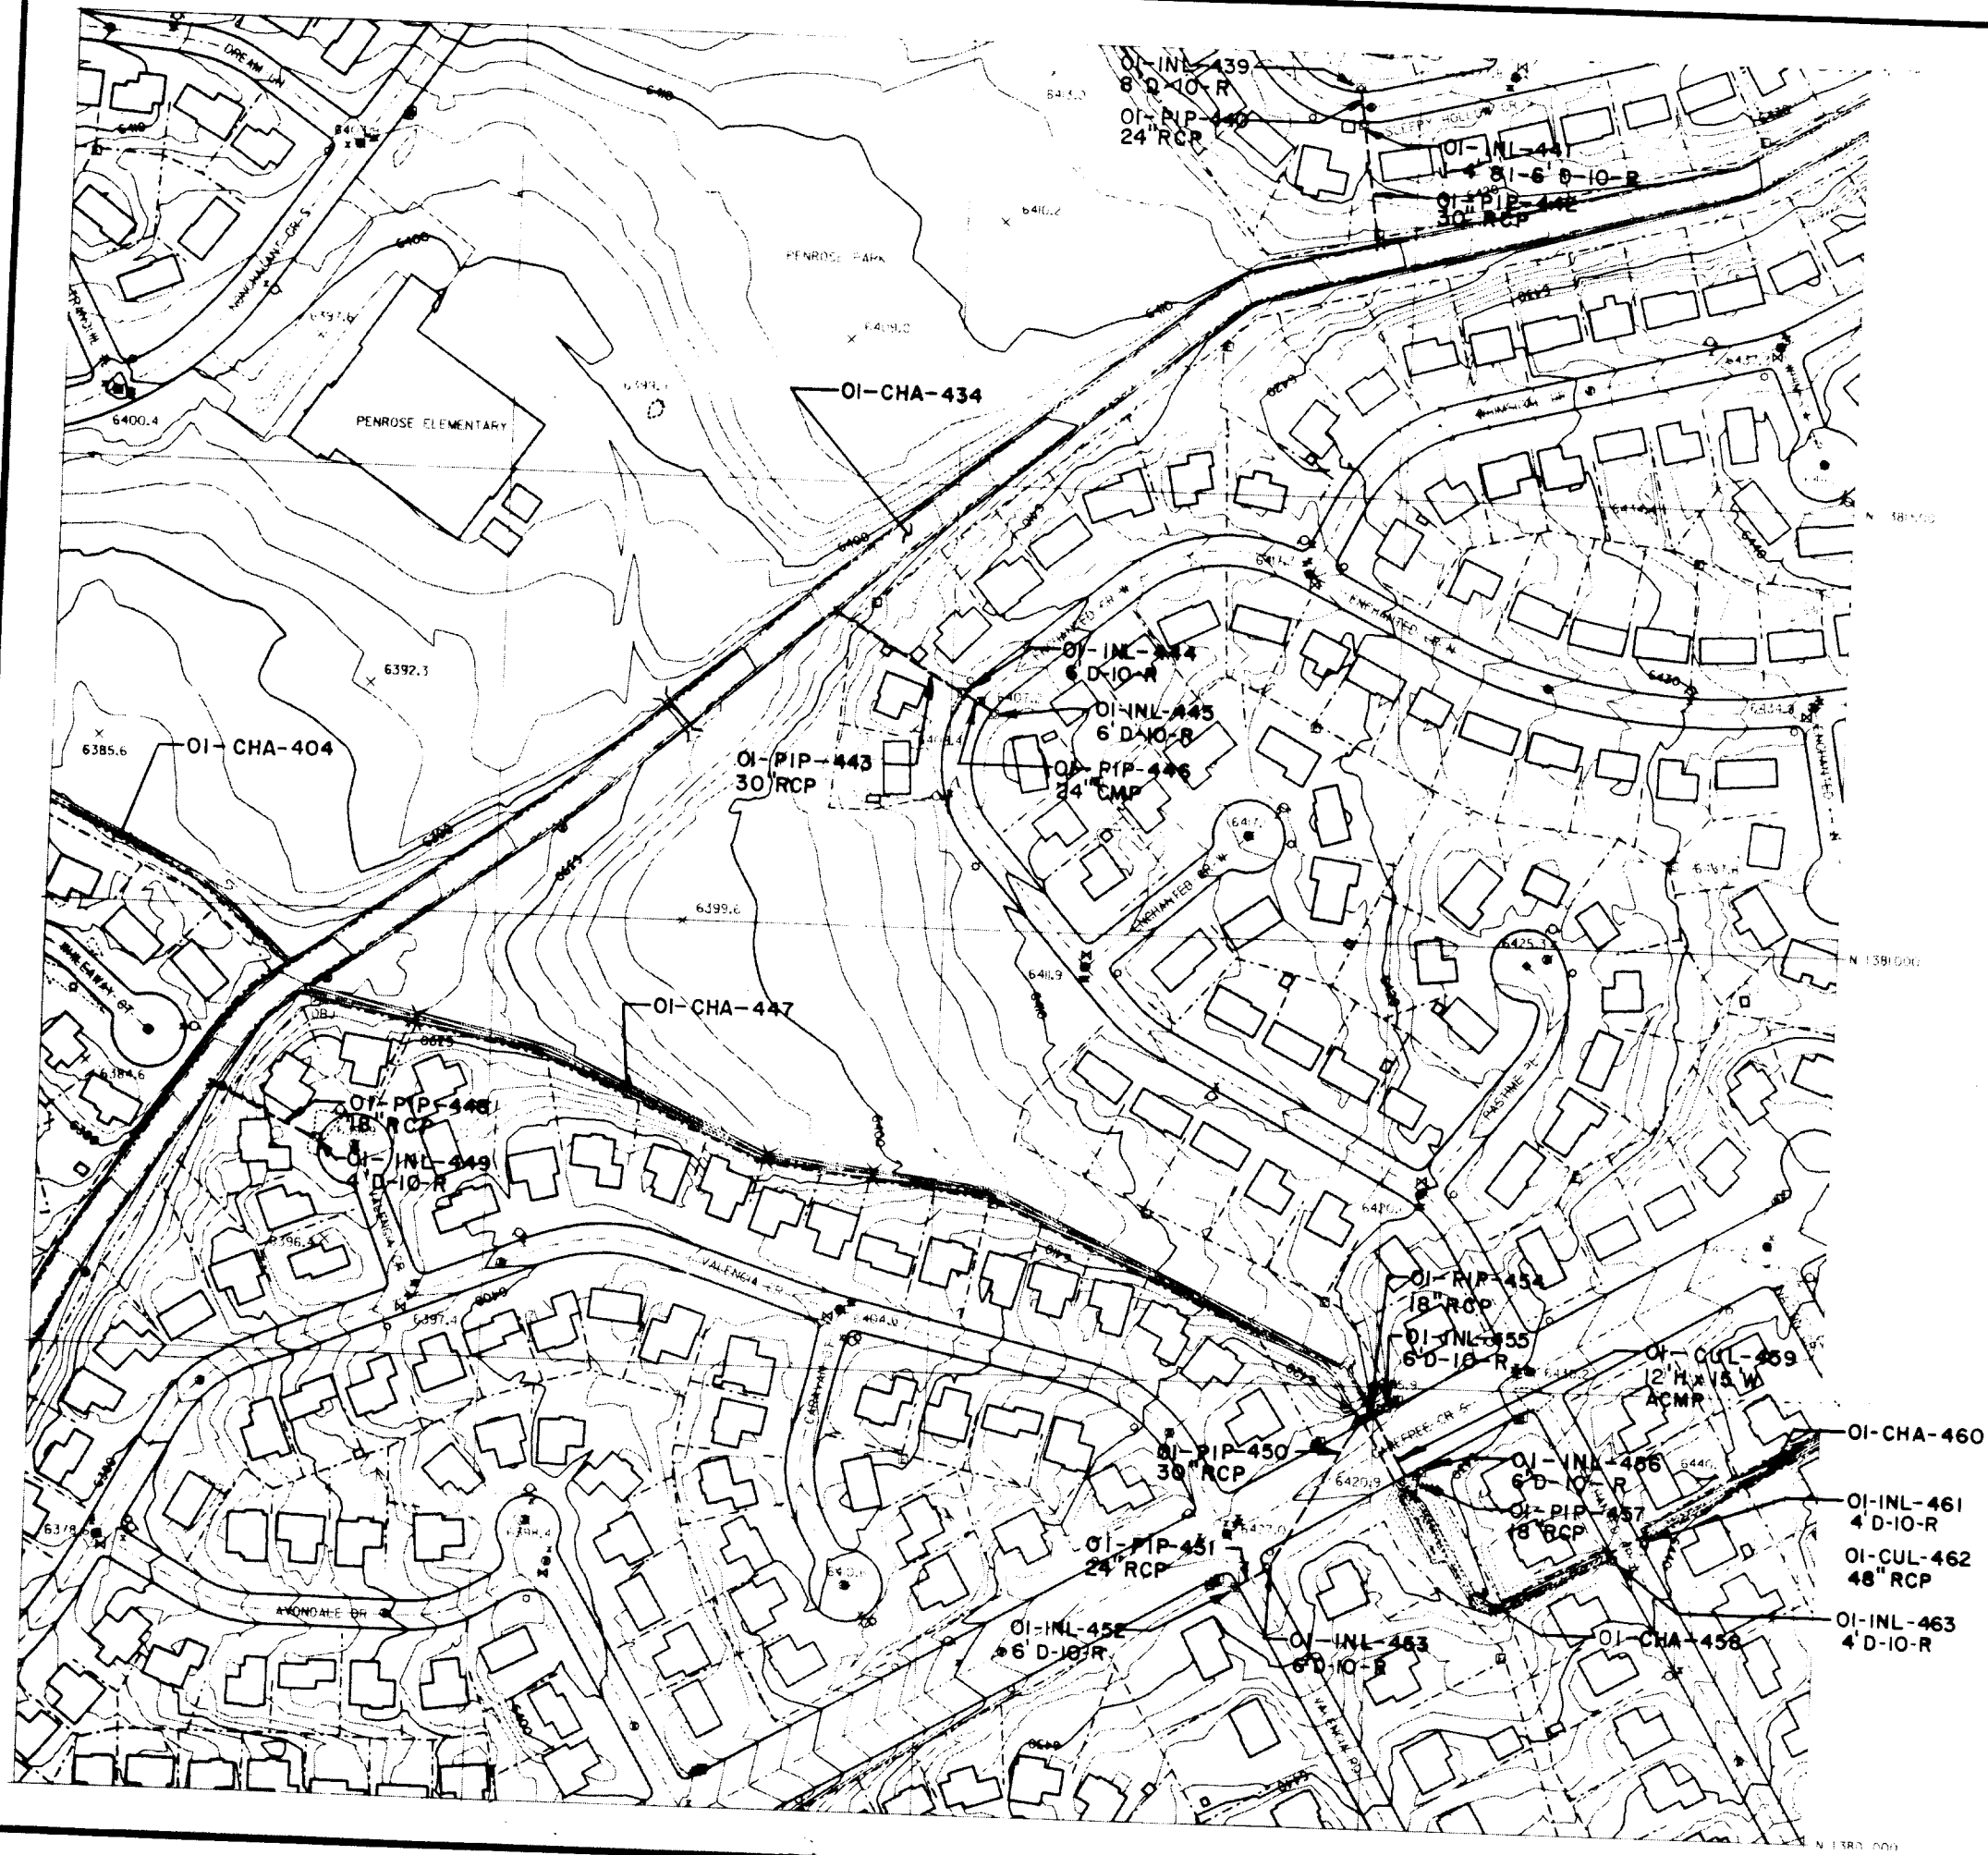


Kiowa Engineering Corporation
419 W. Bijou Street
Colorado Springs, Colorado
80905-1308

SAND CREEK DRAINAGE
BASIN PLANNING STUDY
DRAINAGE STRUCTURE INVENTORY MAP

Project No.	
Date:	
Design:	
Drawn:	
Check:	
Revisions:	

168C
138.0/321.4
1-6

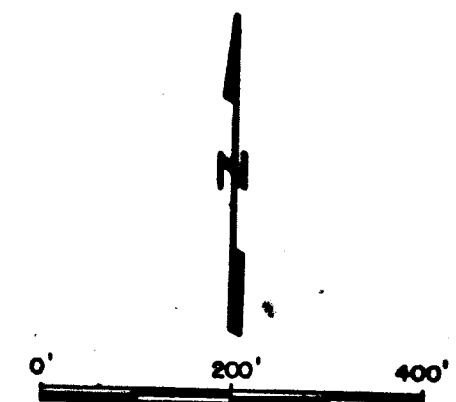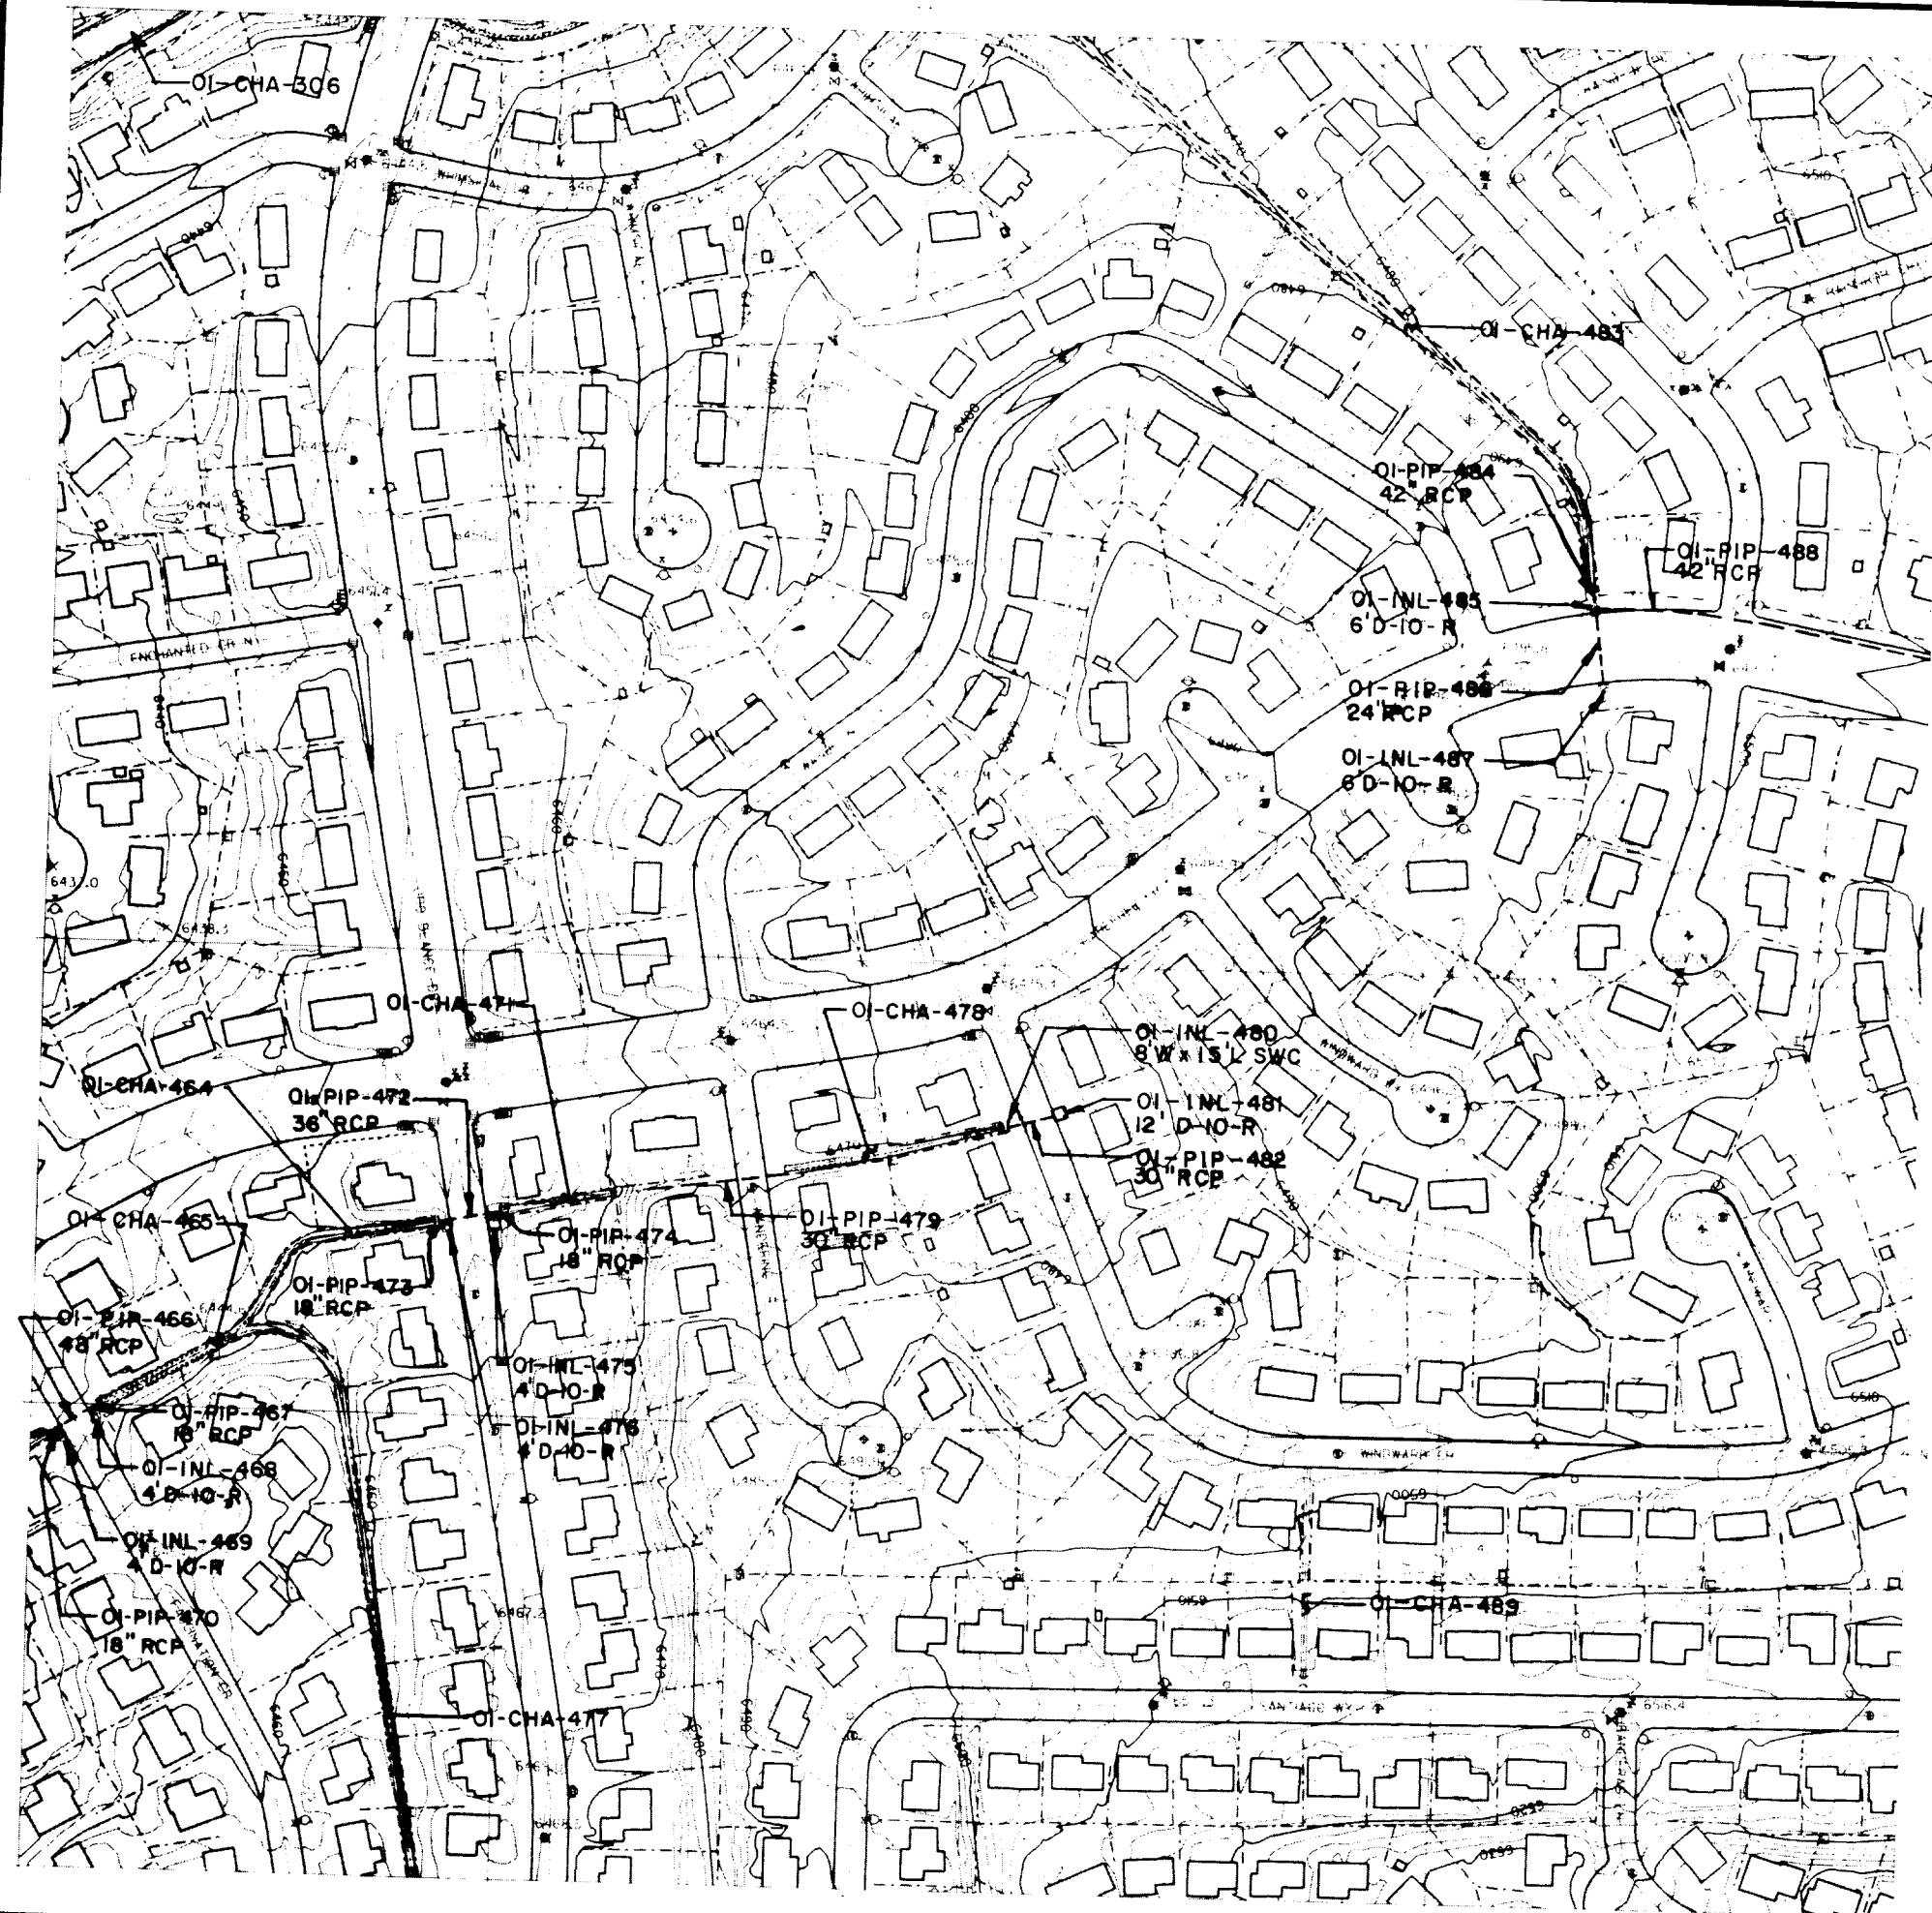


Kiowa Engineering Corporation
 419 W. Bijou Street
 Colorado Springs, Colorado
 80905-1308

**SAND CREEK DRAINAGE
 BASIN PLANNING STUDY
 DRAINAGE STRUCTURE INVENTORY MAP**

Project No.	
Date:	
Design:	
Drawn:	
Check:	
Revisions:	

169D
 138.0/321.6
 1-7

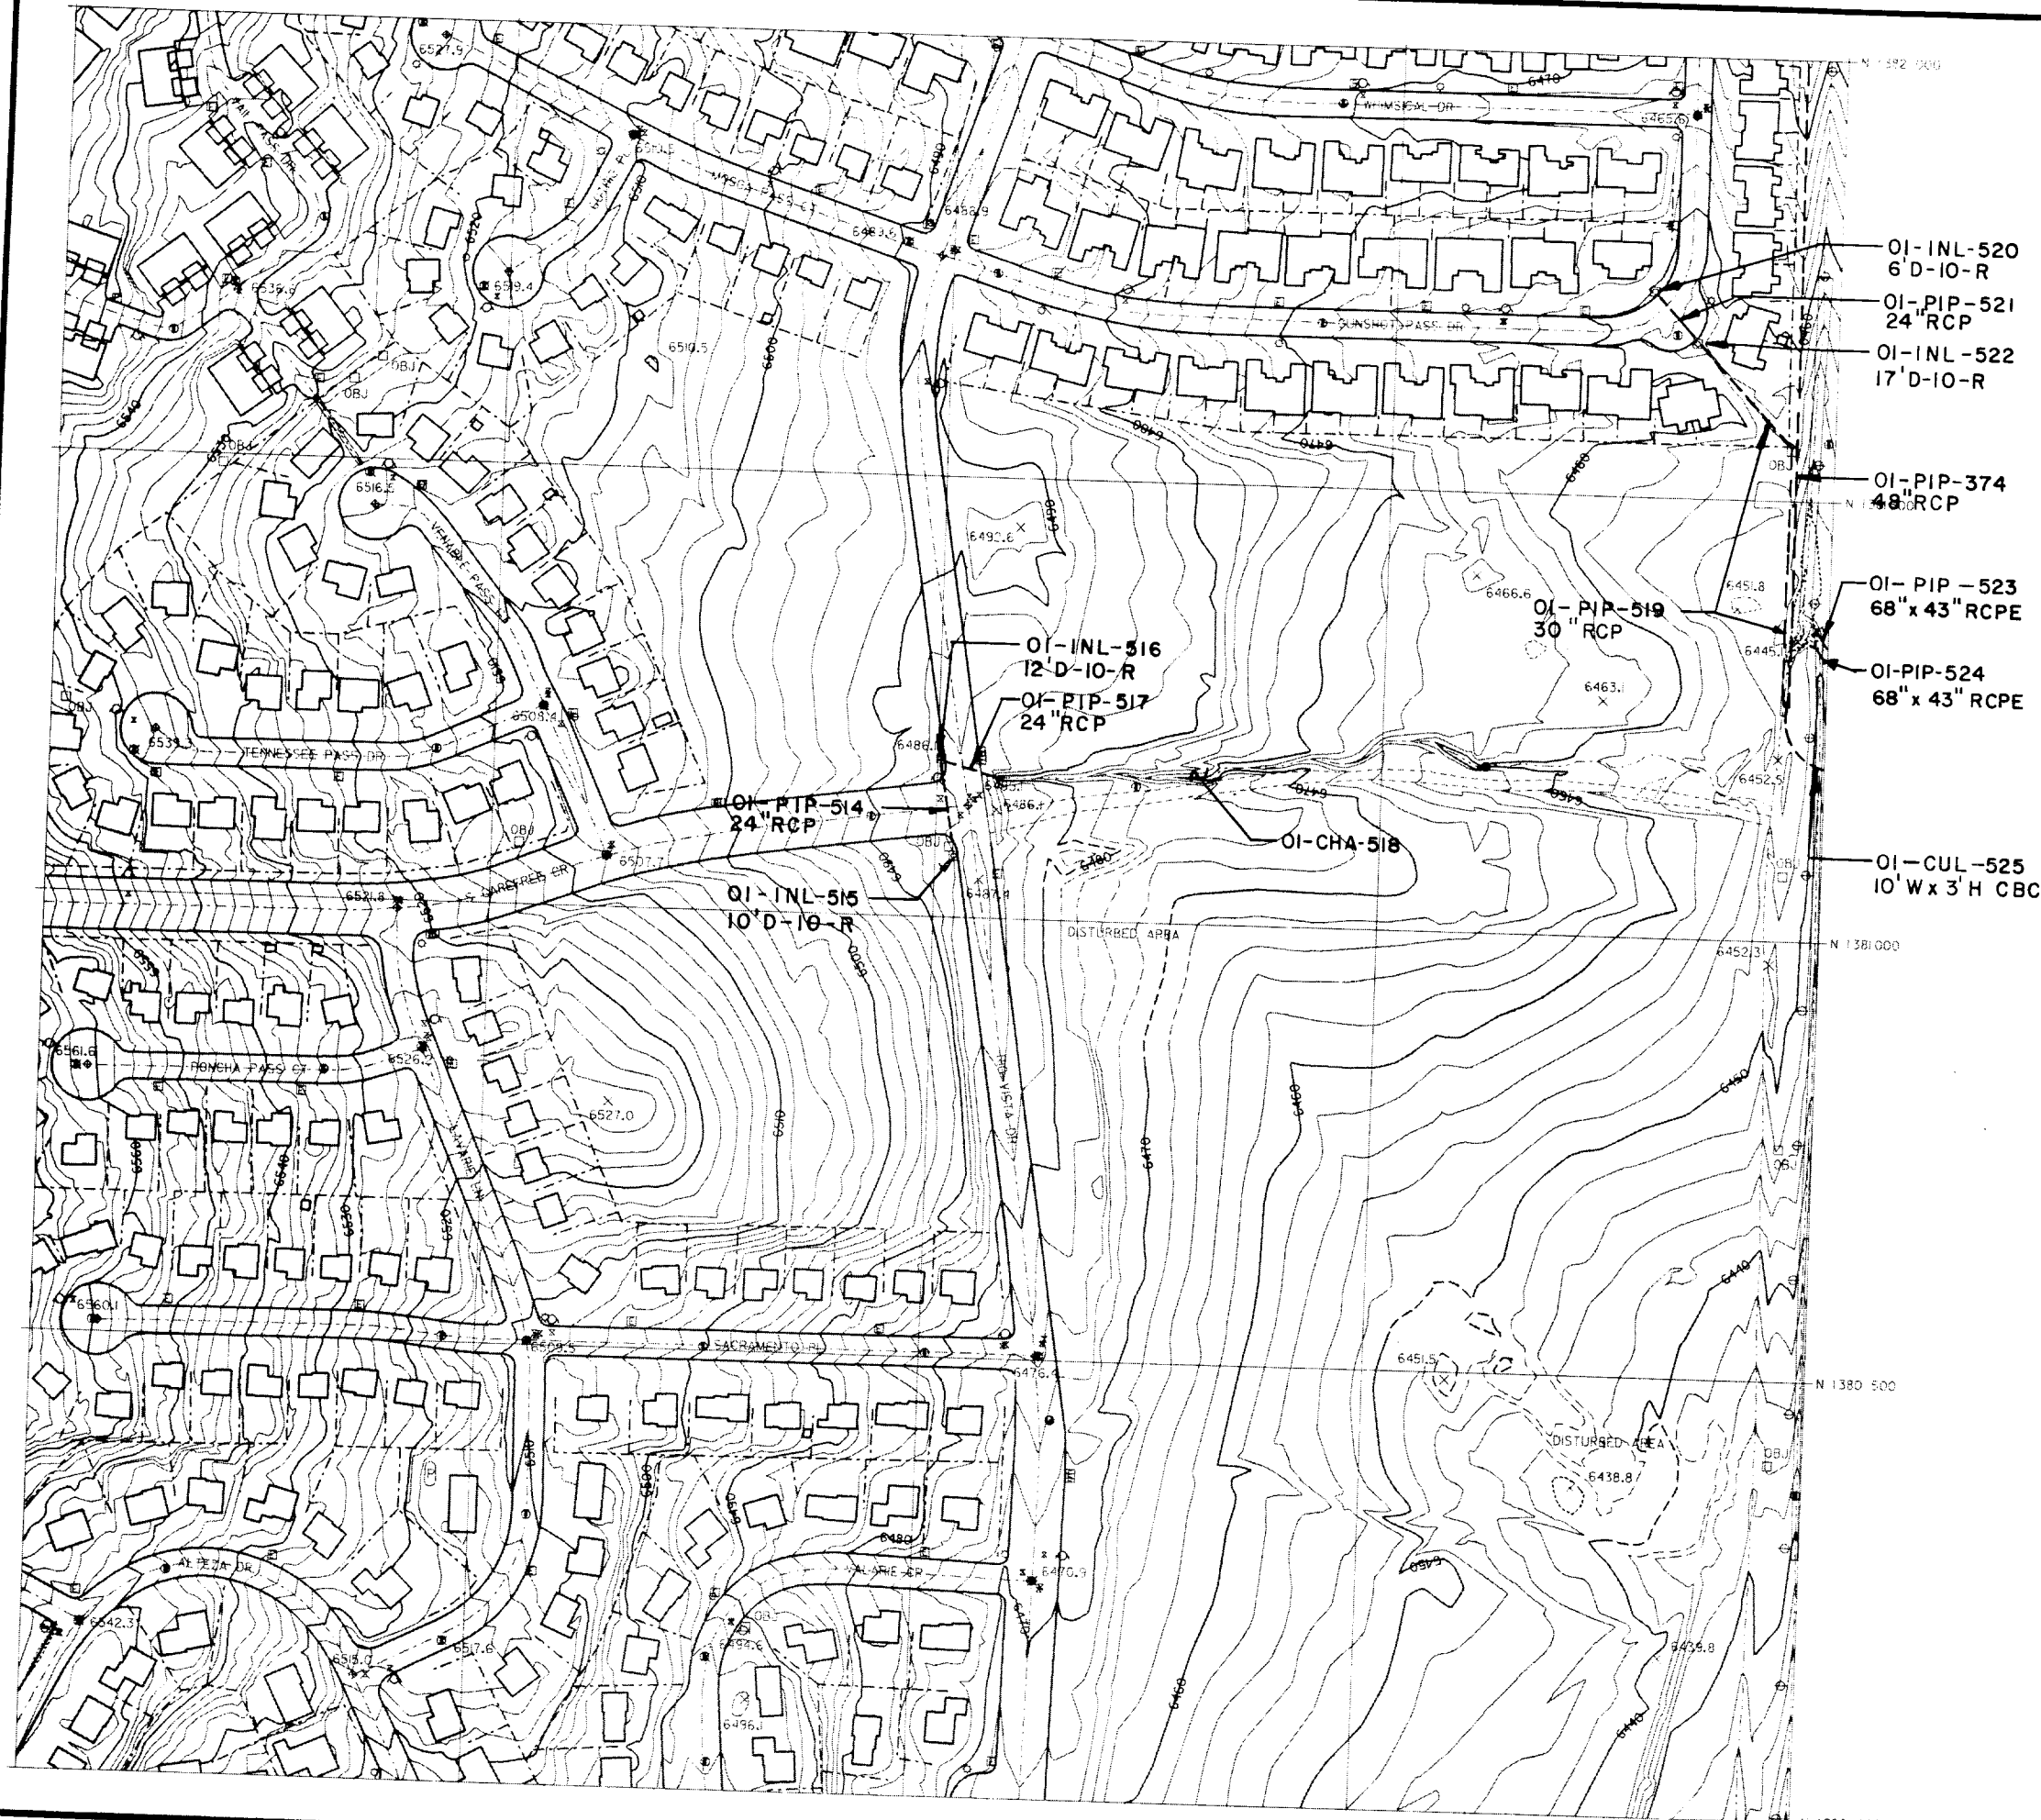


Kiowa Engineering Corporation
 419 W. Bijou Street
 Colorado Springs, Colorado
 80905-1308

**SAND CREEK DRAINAGE
 BASIN PLANNING STUDY**
 DRAINAGE STRUCTURE INVENTORY MAP

Project No.	
Date:	
Design:	
Drawn:	
Check:	
Revisions:	

170 D
 138.0/322.0
 L-9

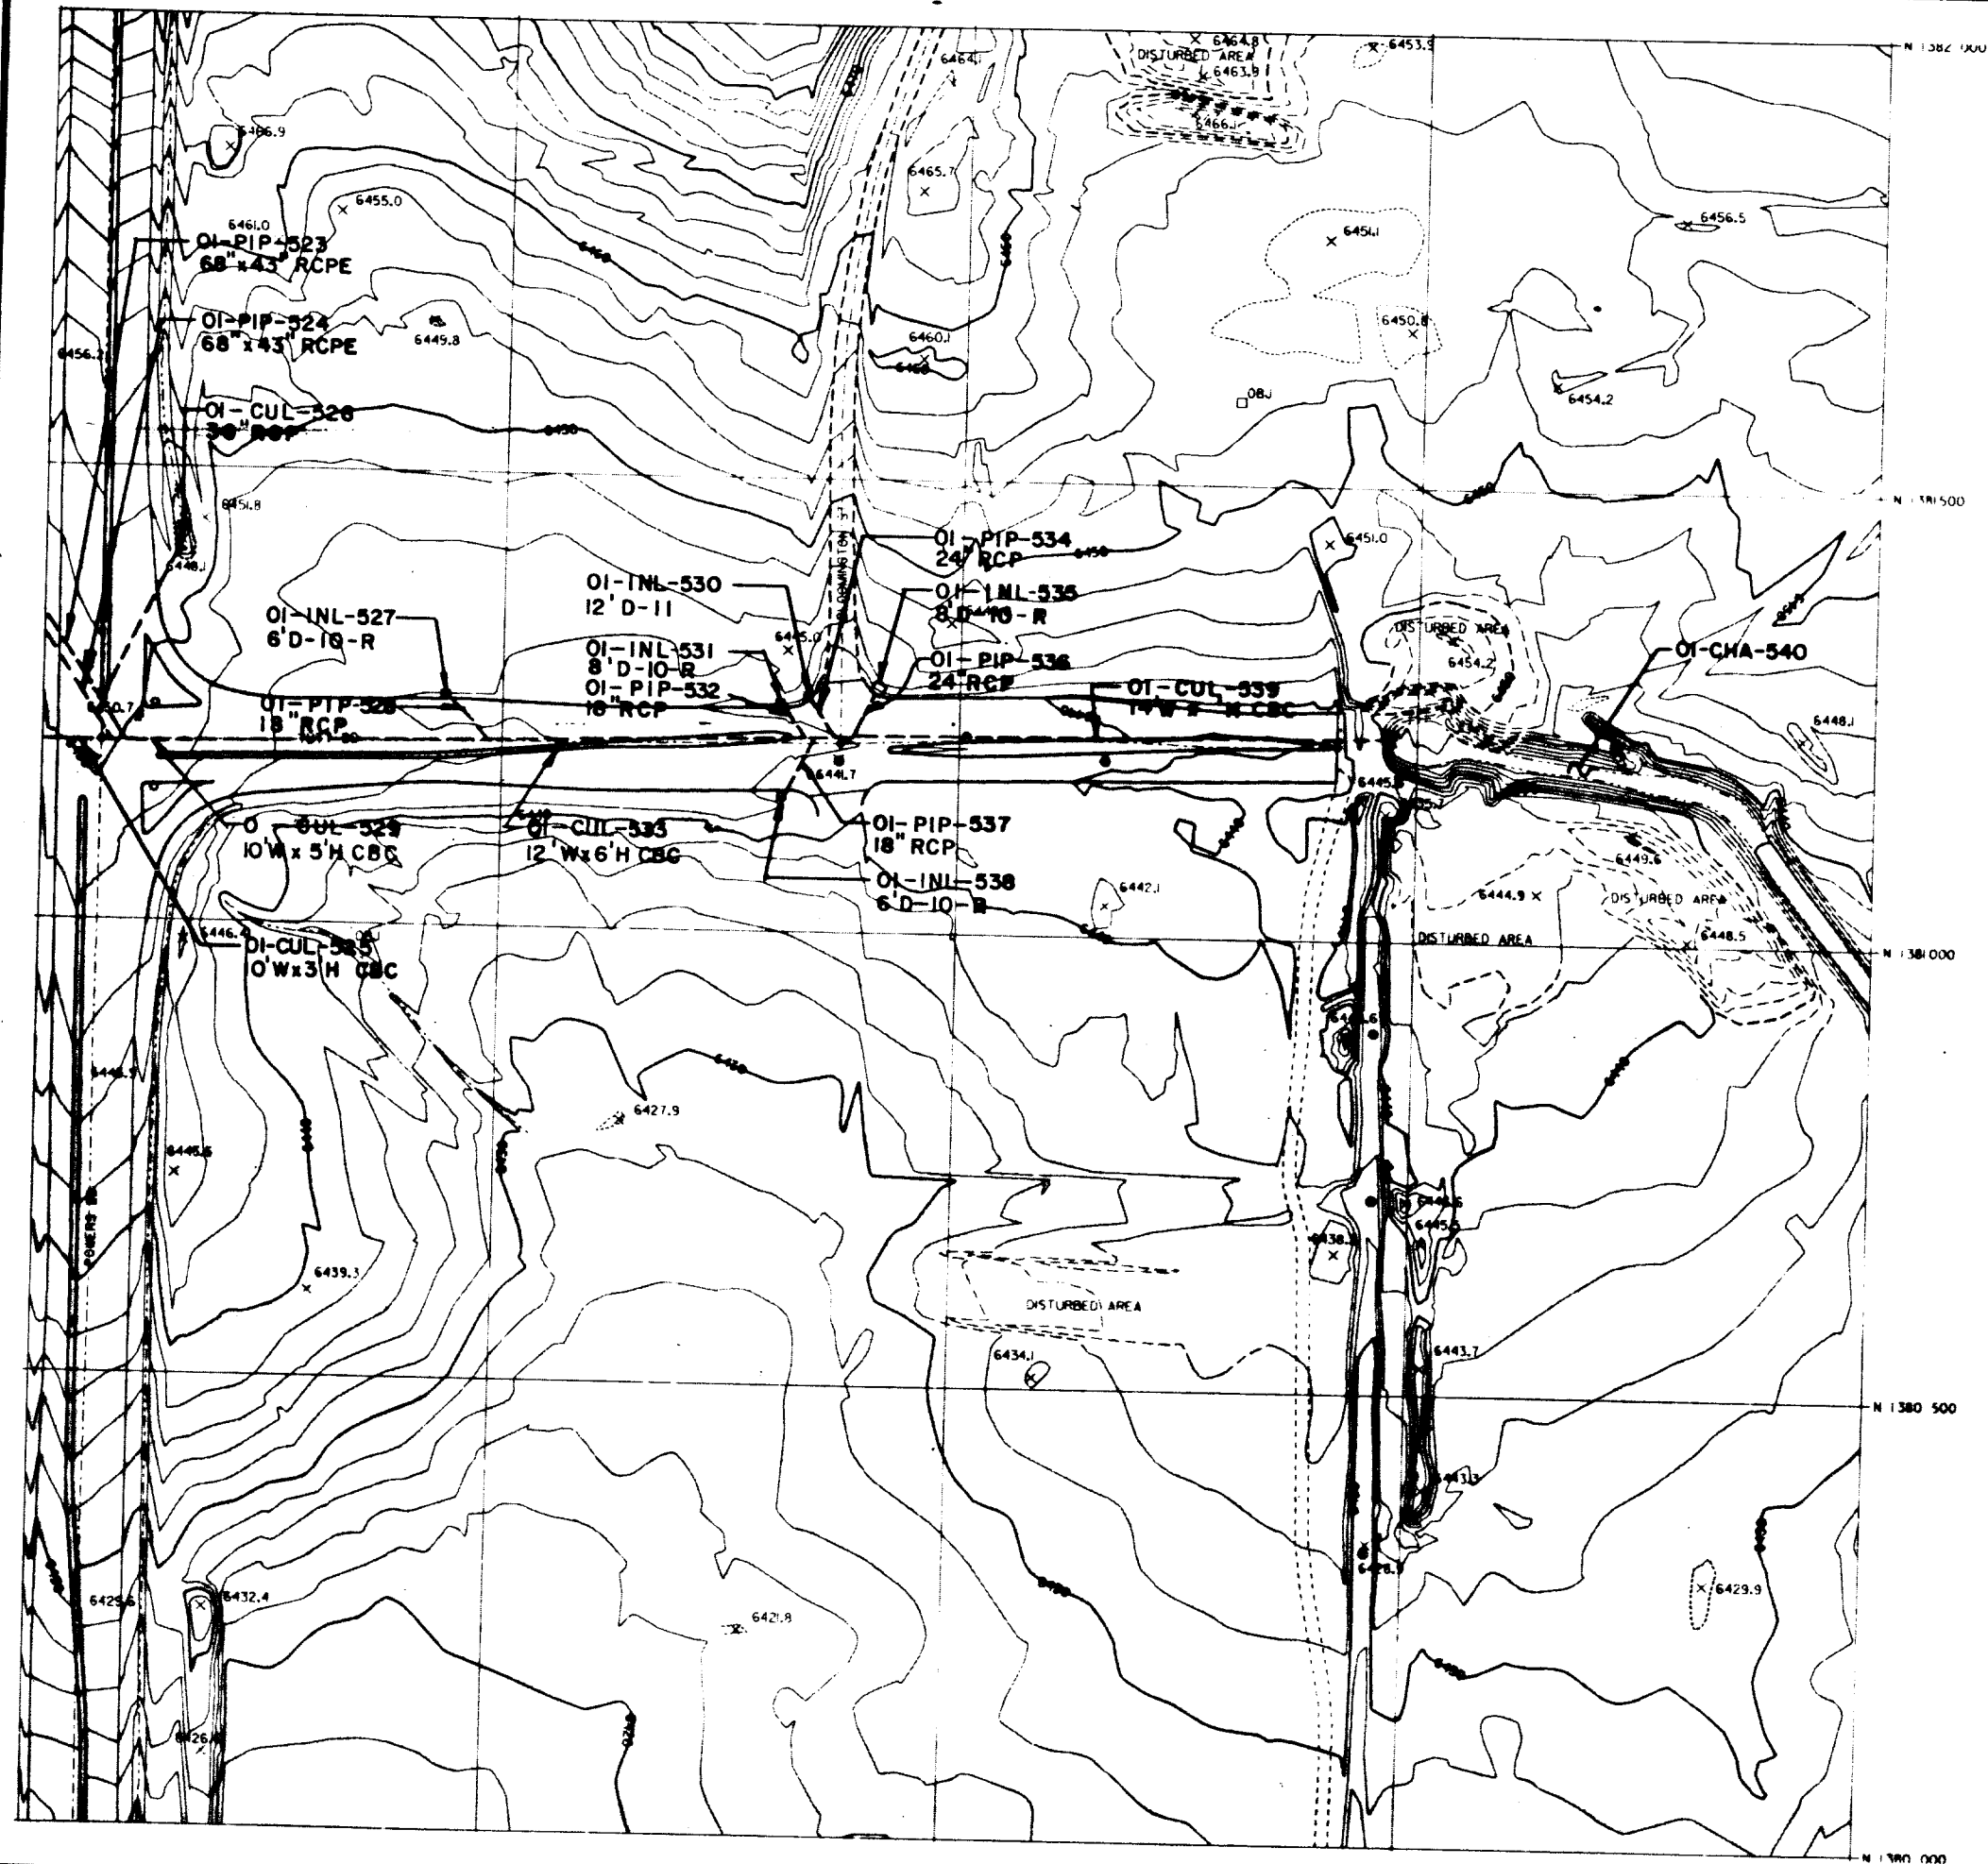



Klows Engineering Corporation

419 W. Bijou Street
Colorado Springs, Colorado
80905-1308

SAND CREEK DRAINAGE BASIN PLANNING STUDY DRAINAGE STRUCTURE INVENTORY MAP

Project No.	
Date	
Design	
Drawn	
Checked	
Reviewed	



170 C
138.0/322.2
L-10

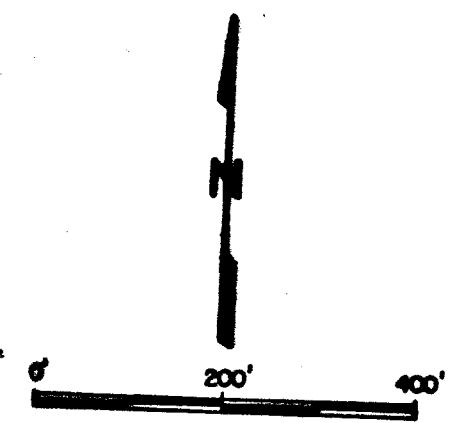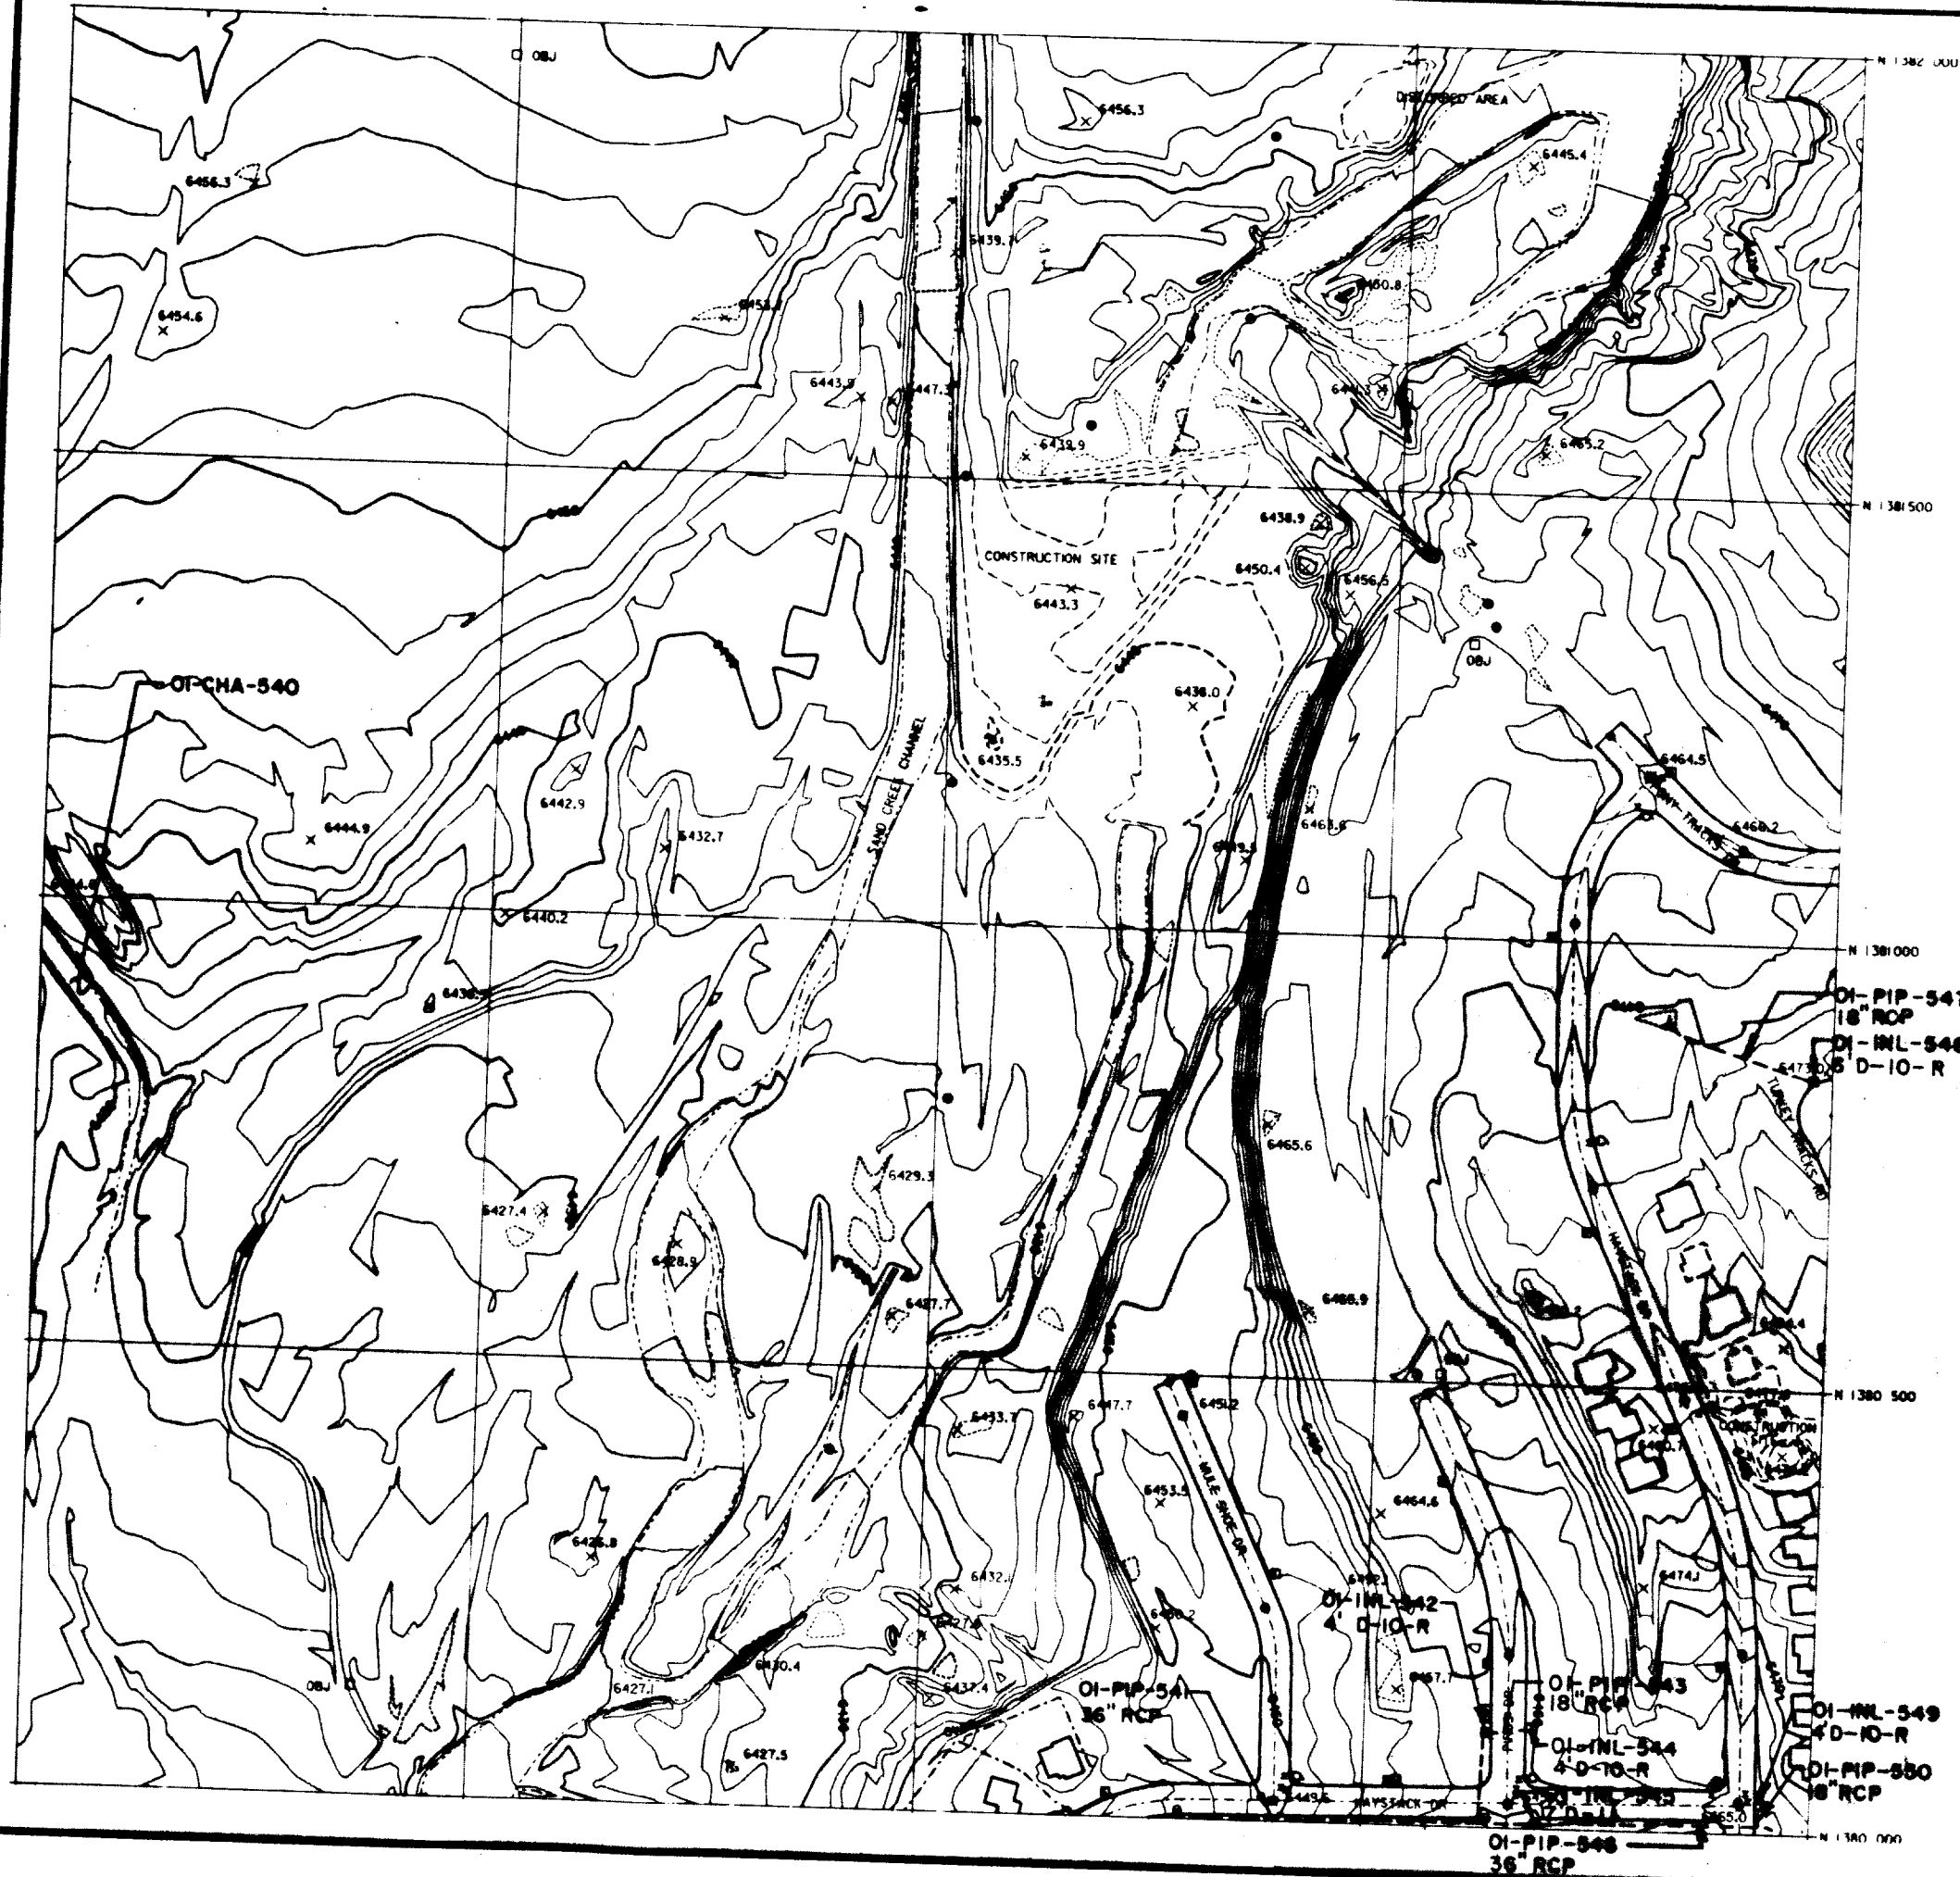

Klows Engineering Corporation
 4119 W. Bijou Street
 Colorado Springs, Colorado
 80905-1308

**SAND CREEK DRAINAGE
 BASIN PLANNING STUDY
 DRAINAGE STRUCTURE INVENTORY MAP**

Project No.	80-04-09
Scale	
Sheet No.	
Sheet Count	
Revision	
Drawn By	
Checked By	
Approved By	
Date	
171 D	
138.0/322.4	
L-11	

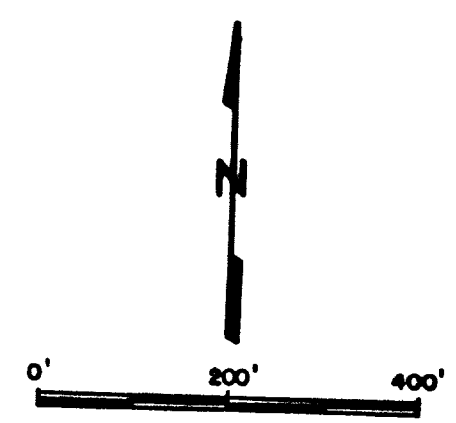
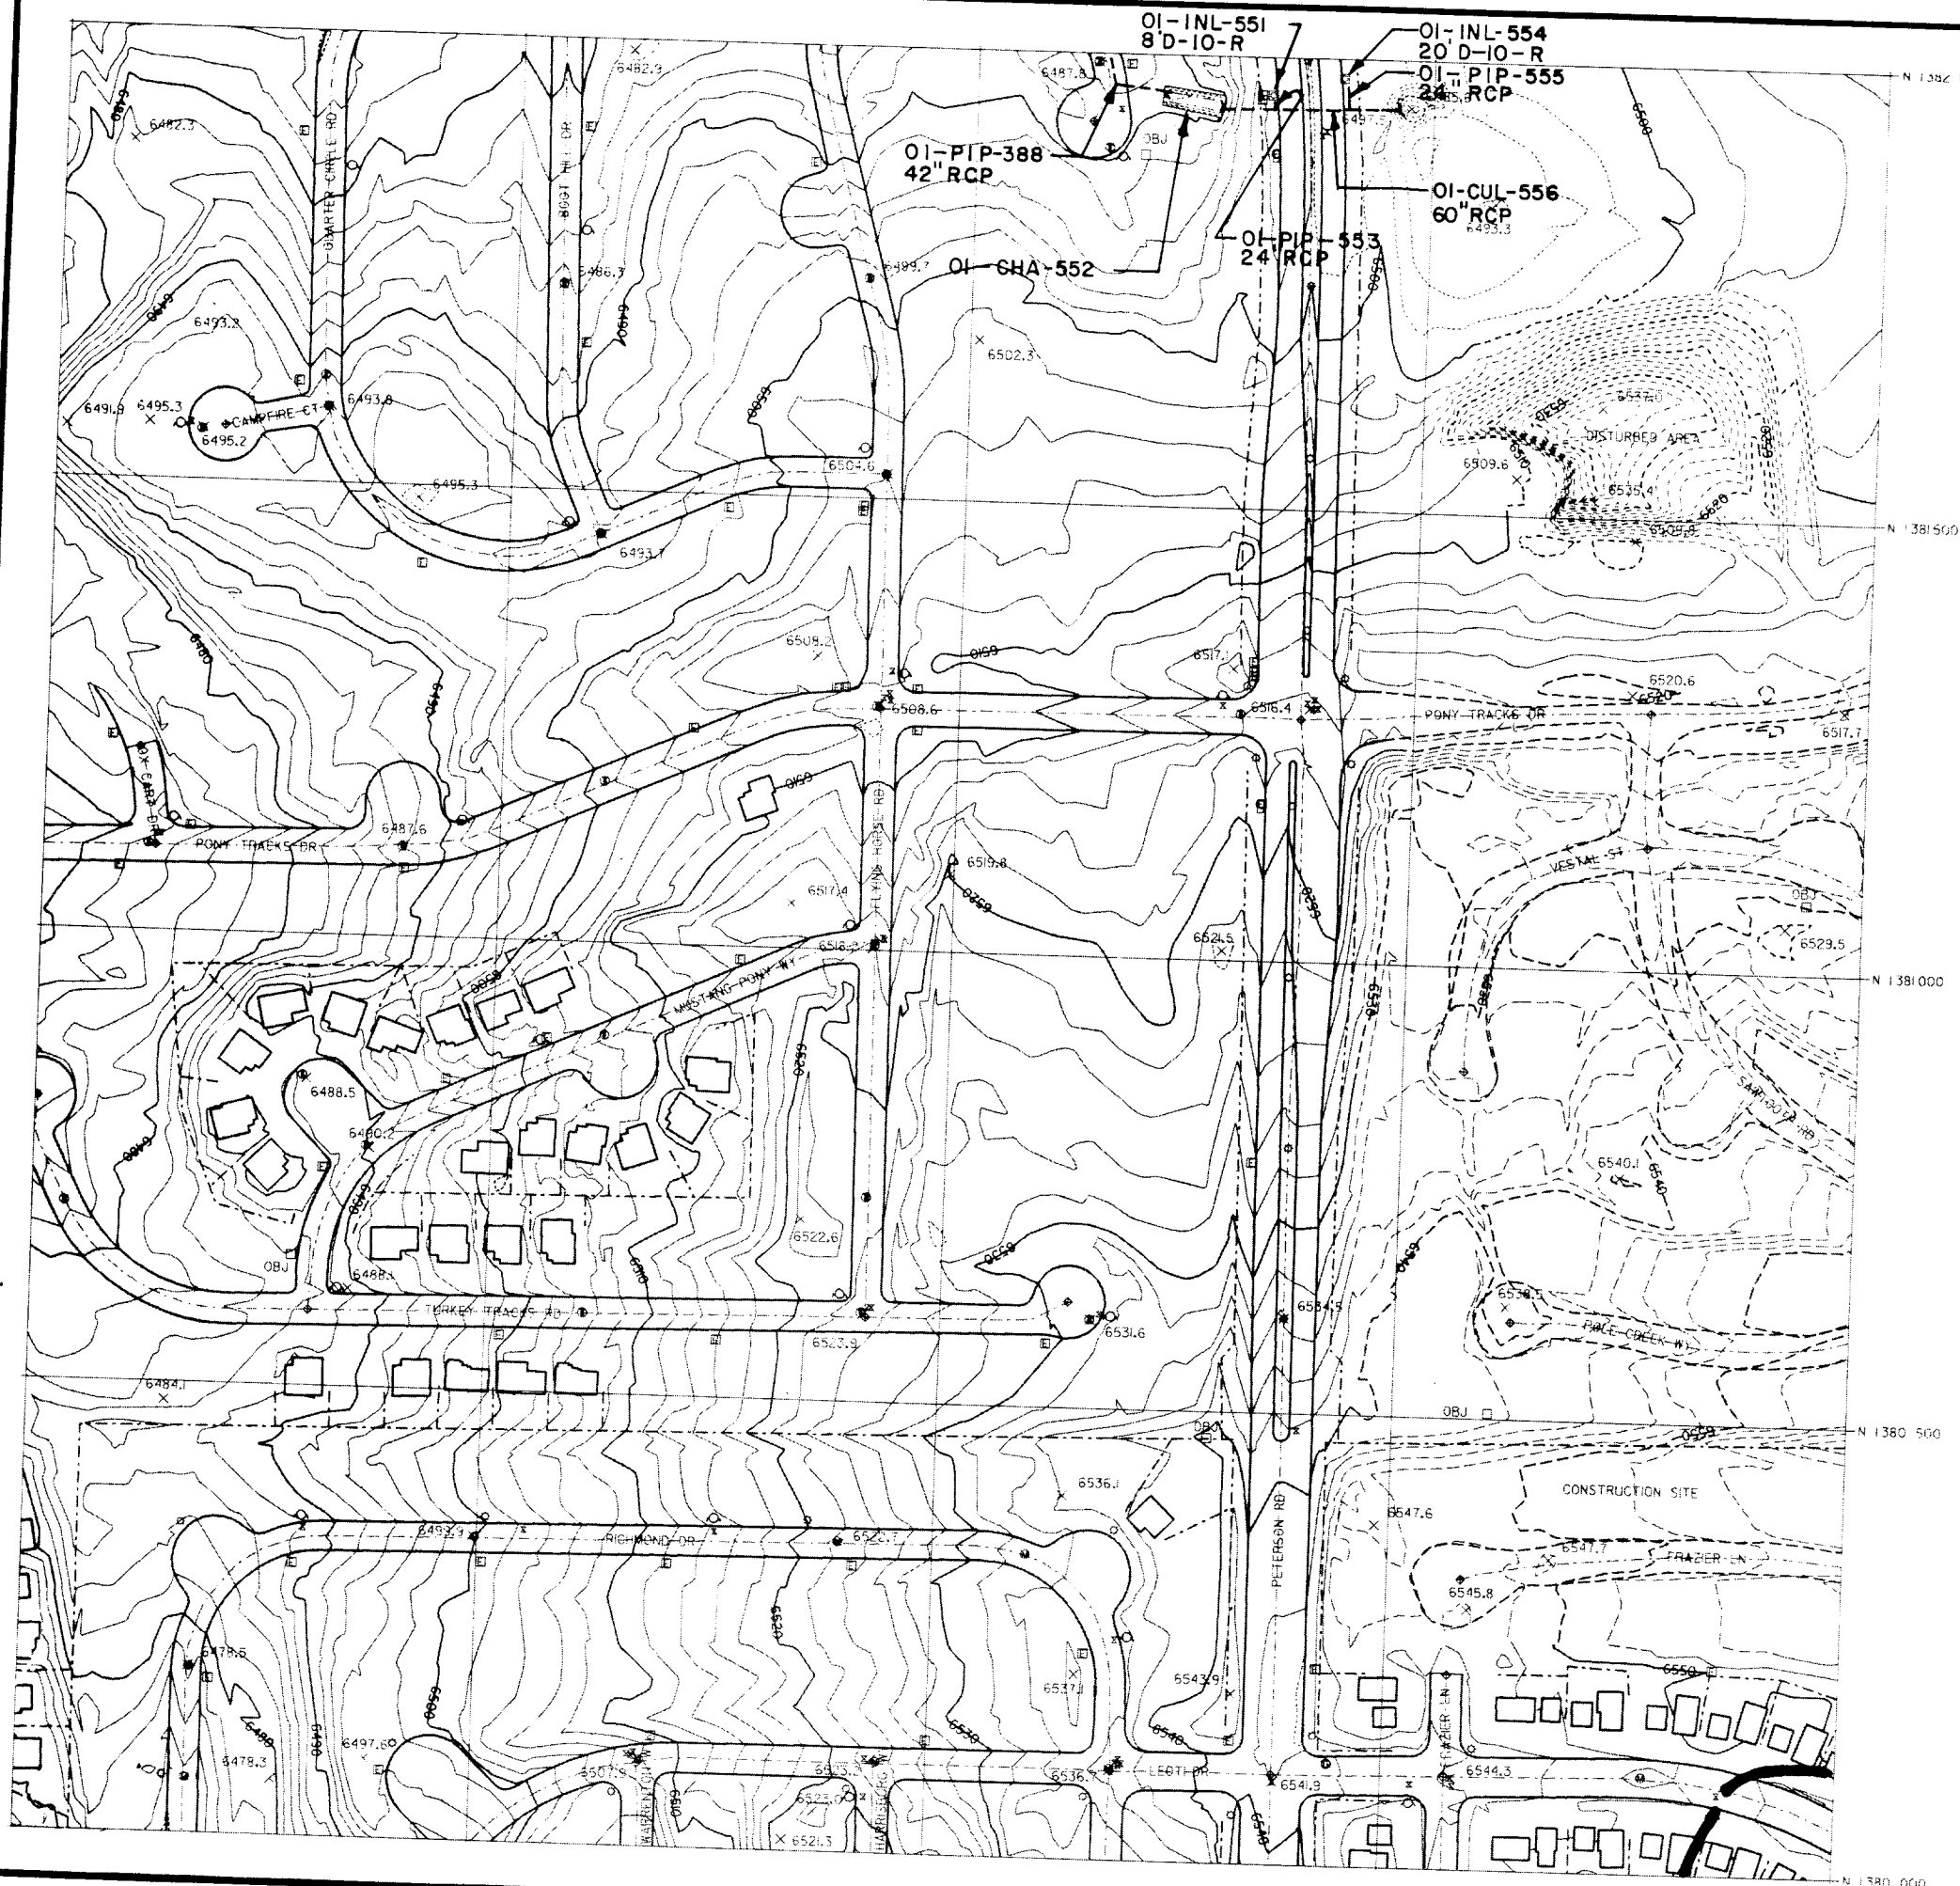


Kiowa Engineering Corporation
 419 W. Bijou Street
 Colorado Springs, Colorado
 80905-1308

**SAND CREEK DRAINAGE
 BASIN PLANNING STUDY**
 DRAINAGE STRUCTURE INVENTORY MAP

Project No.	
Date:	
Design:	
Drawn:	
Checked:	
Reviewed:	

171C
 138.0/322.6
 L-12

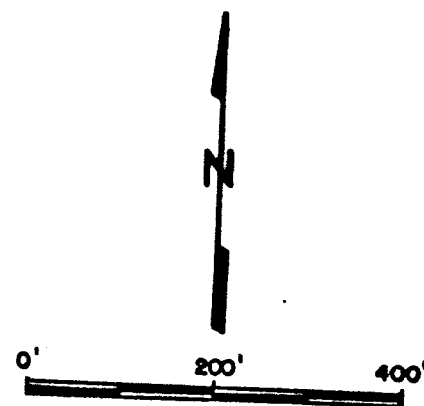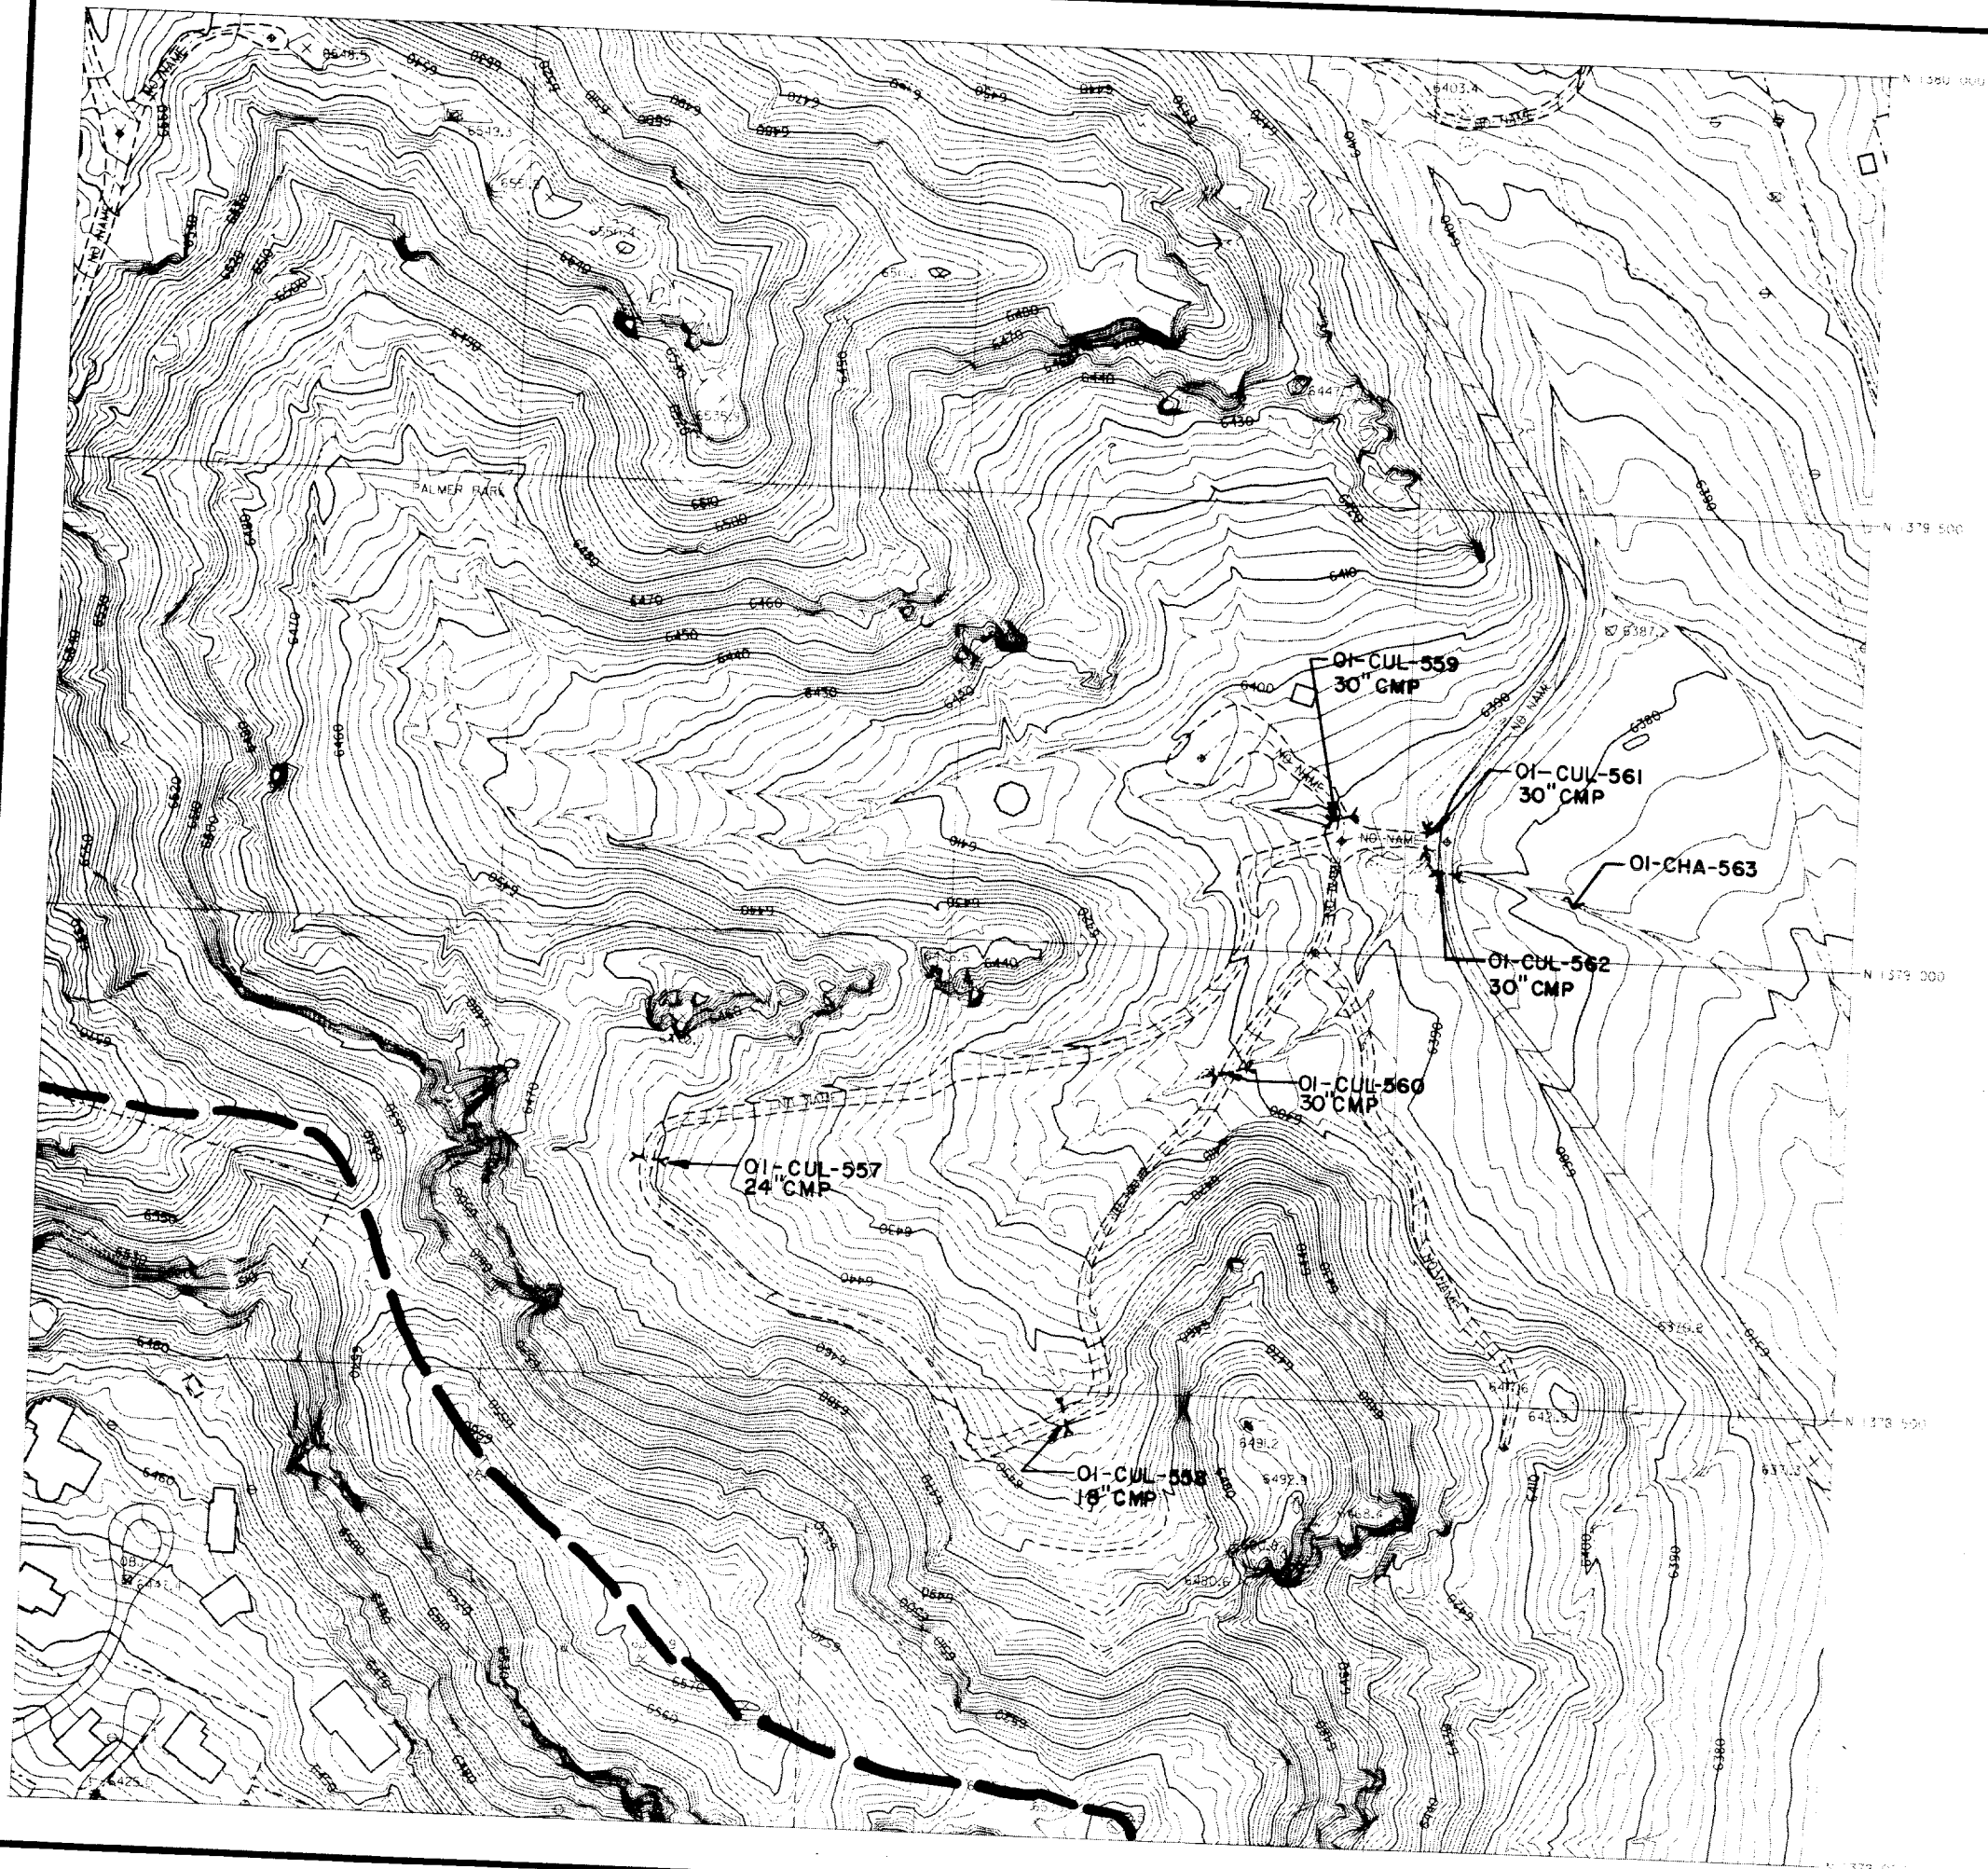


SAND CREEK DRAINAGE
BASIN PLANNING STUDY
DRAINAGE STRUCTURE INVENTORY MAP

Project No.
Date:
Design:
Drawn:
Check:
Revisions:

174A
137.4/320.8

Kiowa Engineering Corporation
419 W. Bijou Street
Colorado Springs, Colorado
80905-1308

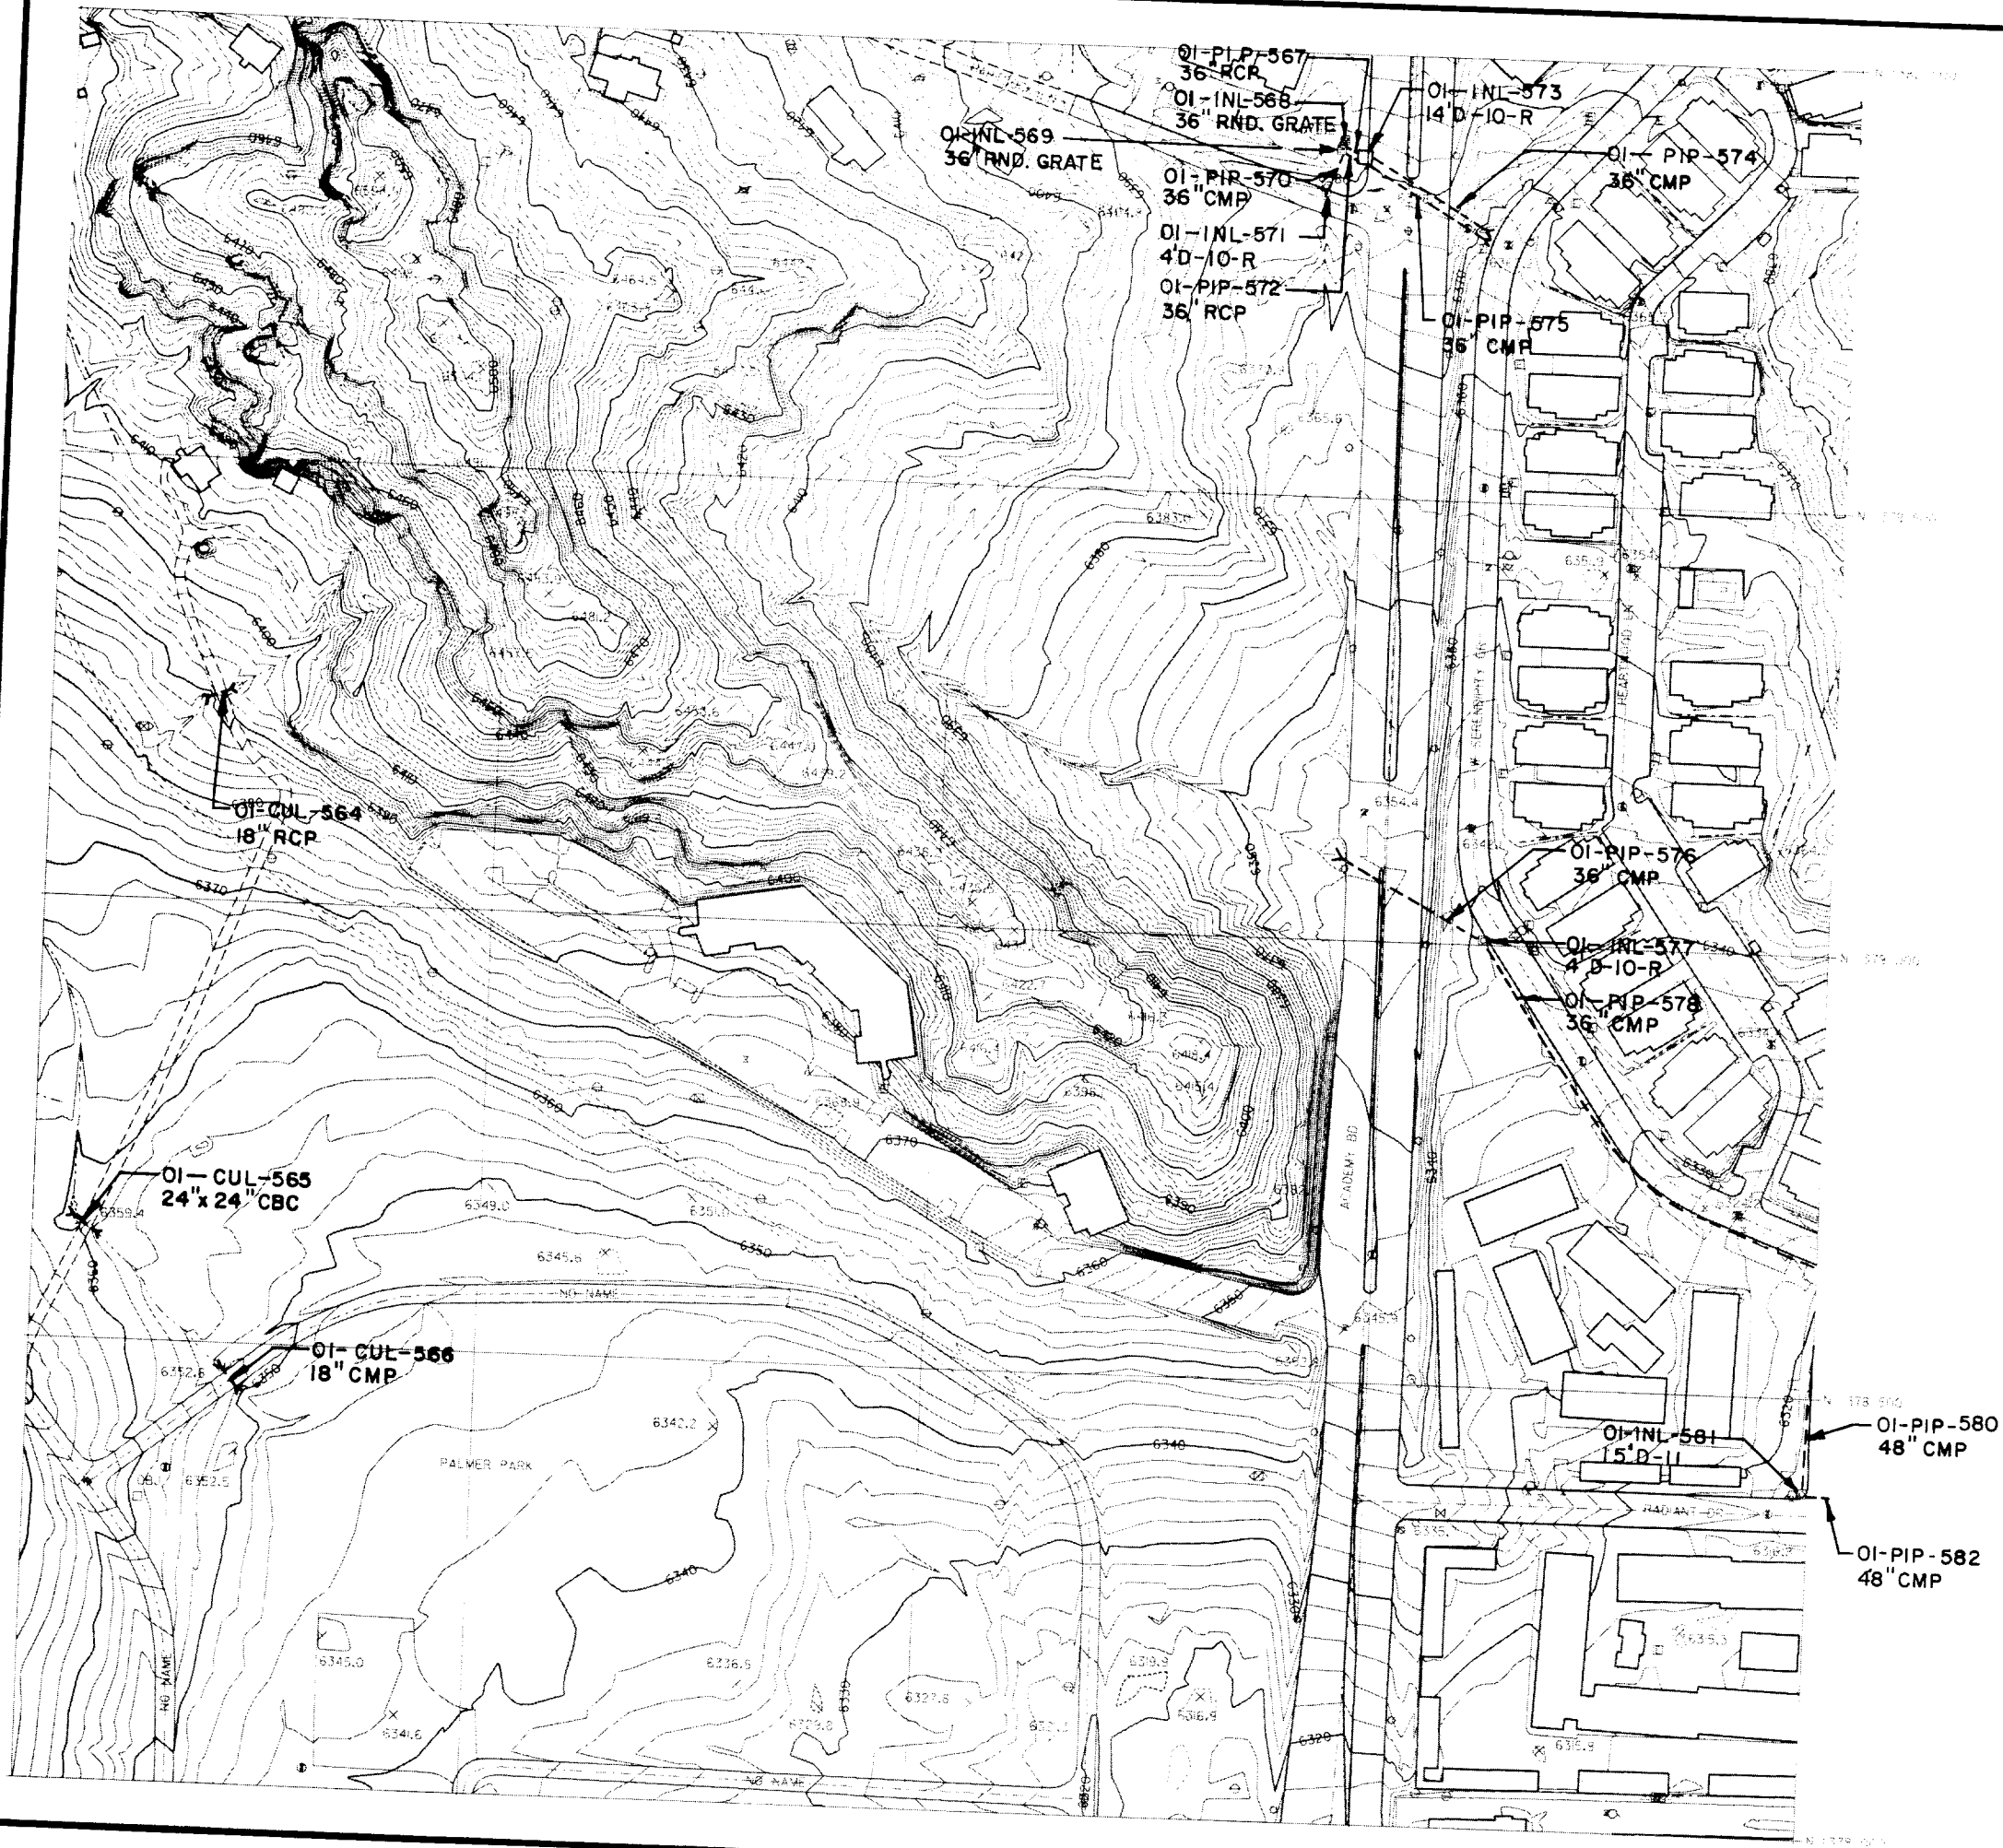

NOTE:
580, 581, 582 LISTED WITH
SHEET 175-A, M-5.



0' 200' 400'

Kiowa Engineering Corporation
419 W. Bijou Street
Colorado Springs, Colorado
80905-1308

SAND CREEK DRAINAGE
BASIN PLANNING STUDY
DRAINAGE STRUCTURE INVENTORY MAP

Project No.	
Date:	
Design:	
Drawn:	
Check:	
Revisions:	
174B	
137.8/321.0	





Kiowa Engineering Corporation
 419 W. Bijou Street
 Colorado Springs, Colorado
 80905-1308

**SAND CREEK DRAINAGE
 BASIN PLANNING STUDY**
 DRAINAGE STRUCTURE INVENTORY MAP

Project No.
Date:
Design:
Drawn:
Check:
Revisions:

175B
 137.8/321.4

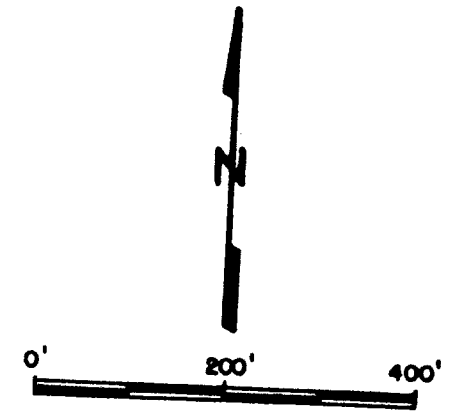

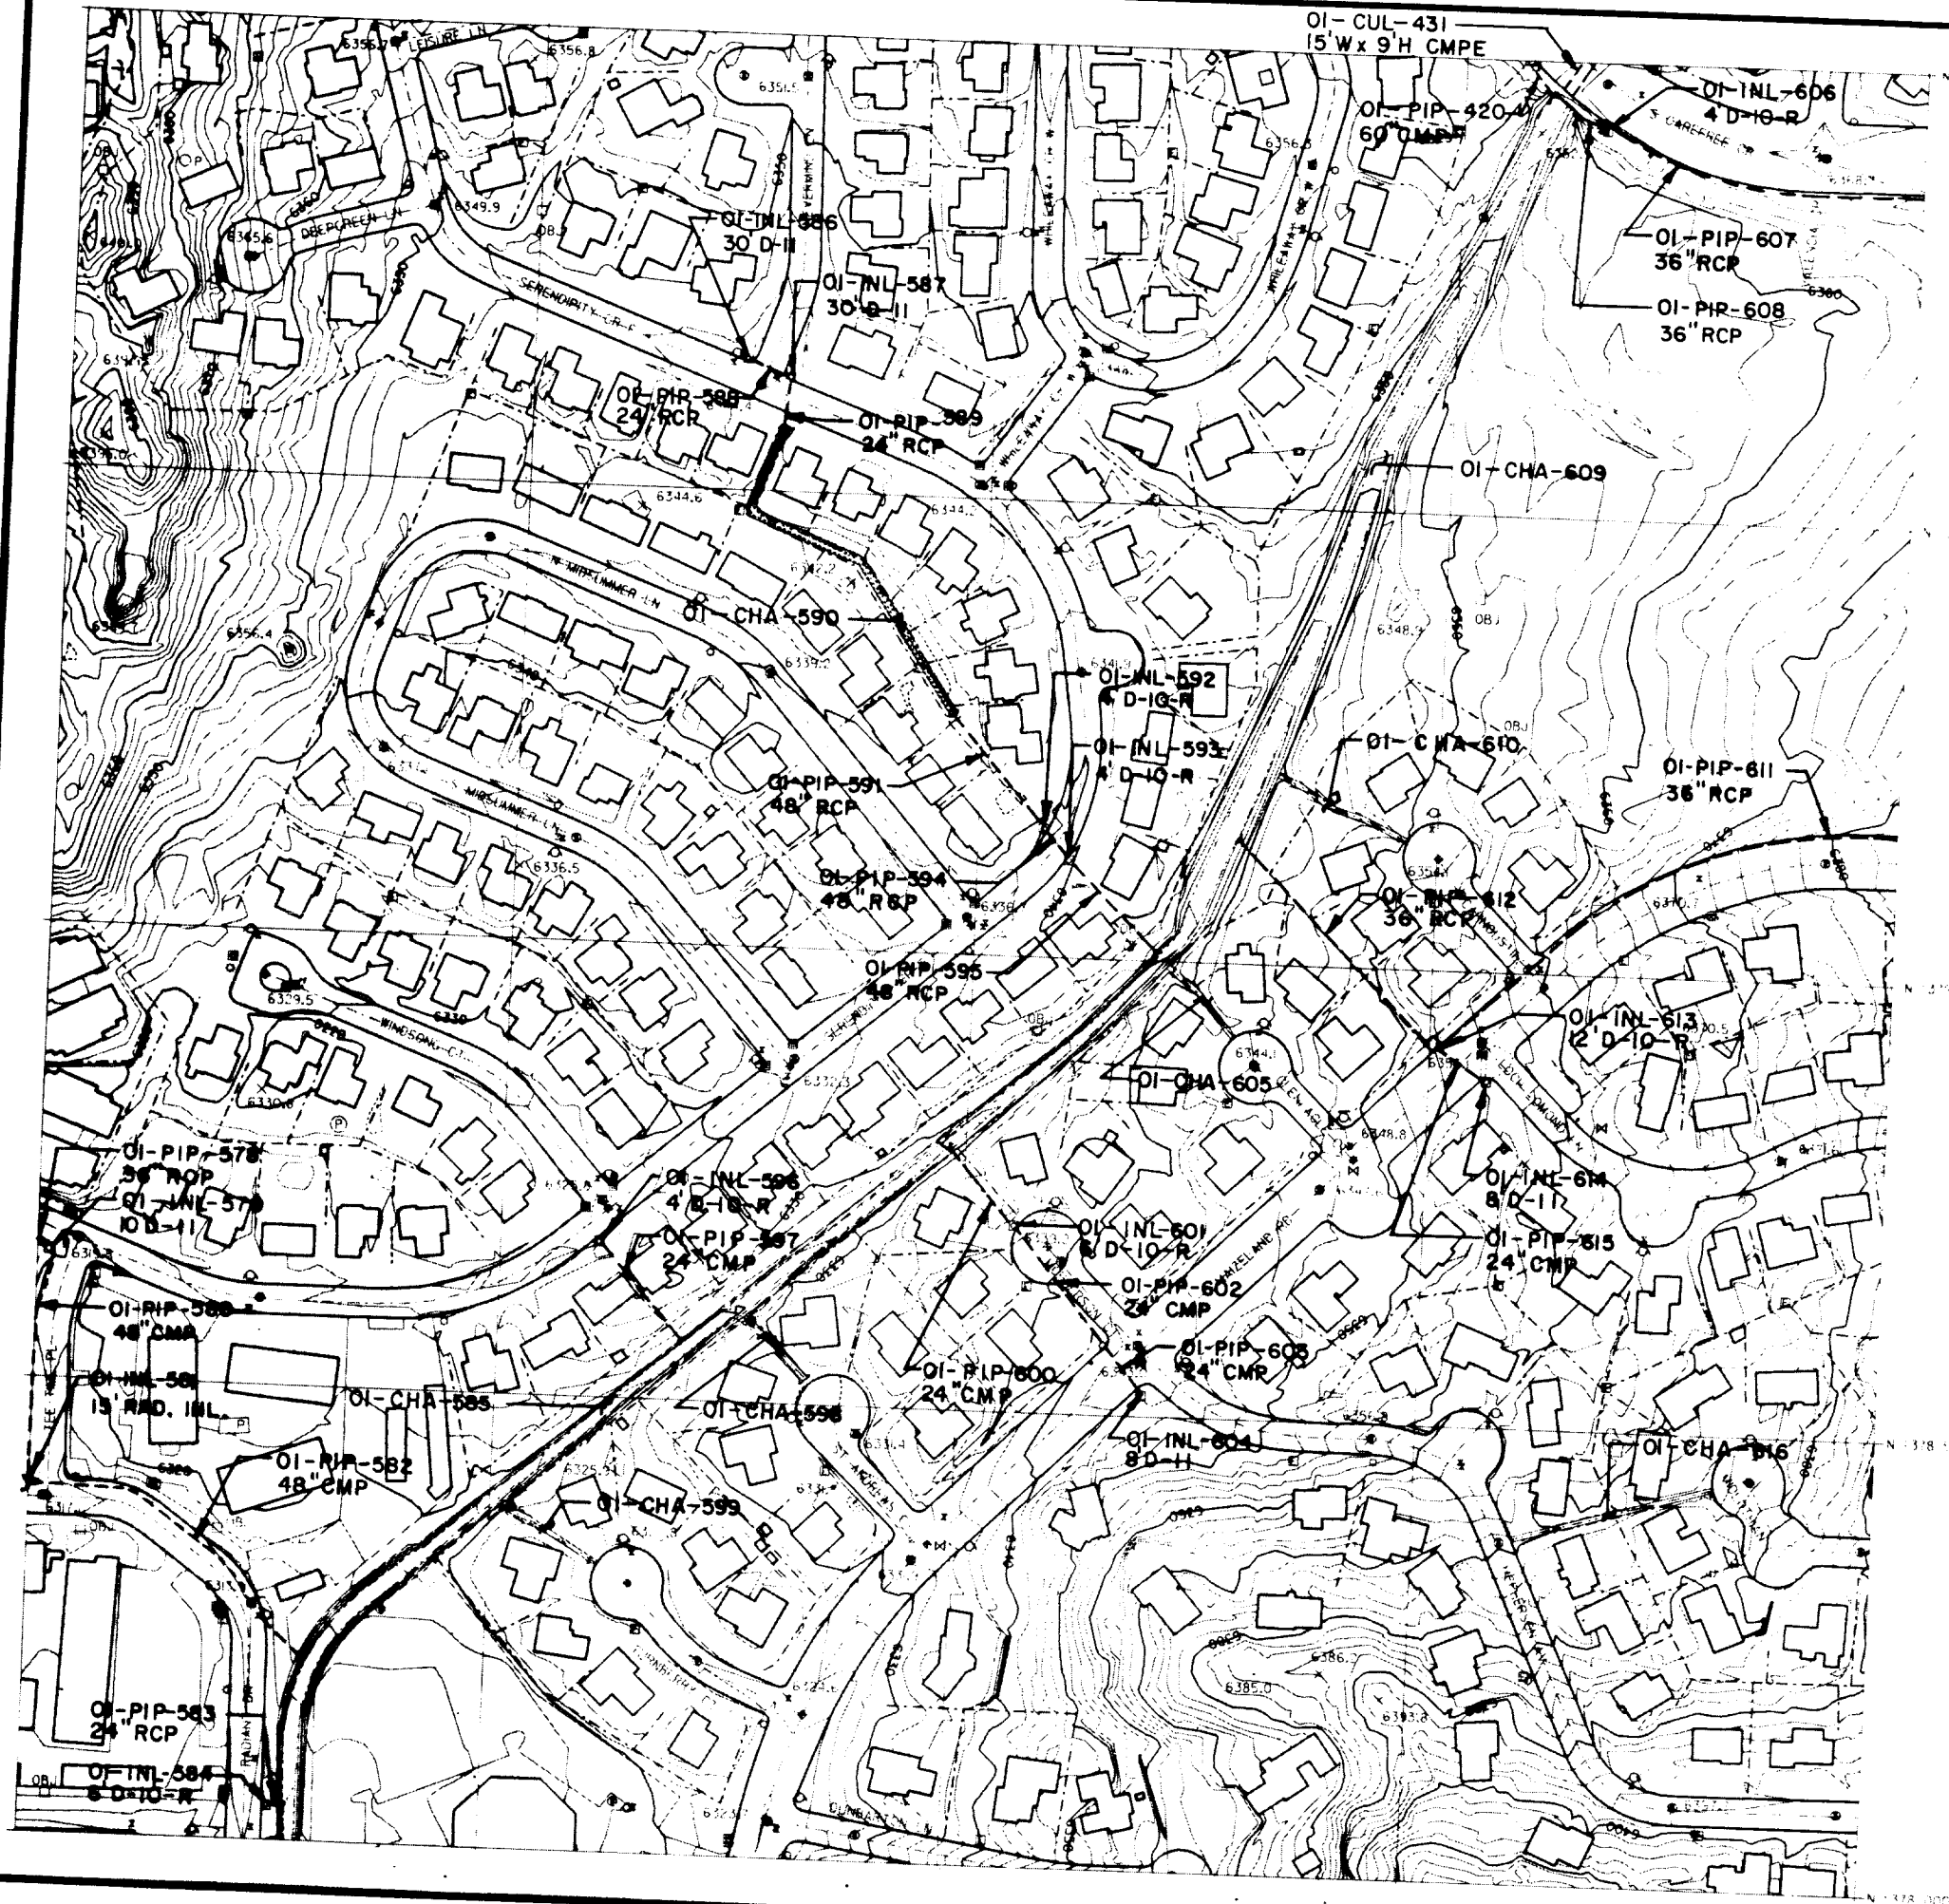


Kiowa Engineering Corporation
 419 W. Bijou Street
 Colorado Springs, Colorado
 80905-1308

**SAND CREEK DRAINAGE
 BASIN PLANNING STUDY
 DRAINAGE STRUCTURE INVENTORY MAP**

Project No.	
Date:	
Design:	
Drawn:	
Check:	
Reviewed:	

175A
 137.8/321.2
 M-5

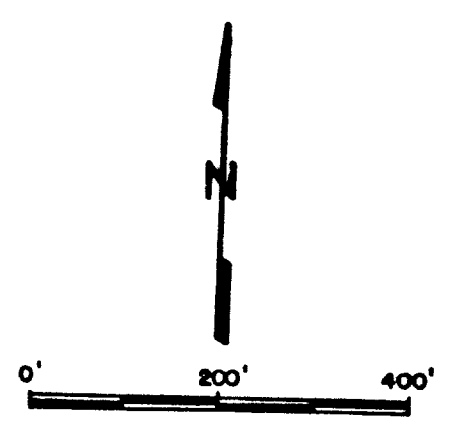


Kiowa Engineering Corporation
419 W. Bijou Street
Colorado Springs, Colorado
80905-1308

SAND CREEK DRAINAGE
BASIN PLANNING STUDY
DRAINAGE STRUCTURE INVENTORY MAP

Project No.	
Date:	
Design:	
Drawn:	
Check:	
Revisions:	

176A
137.8/321.6
M-7


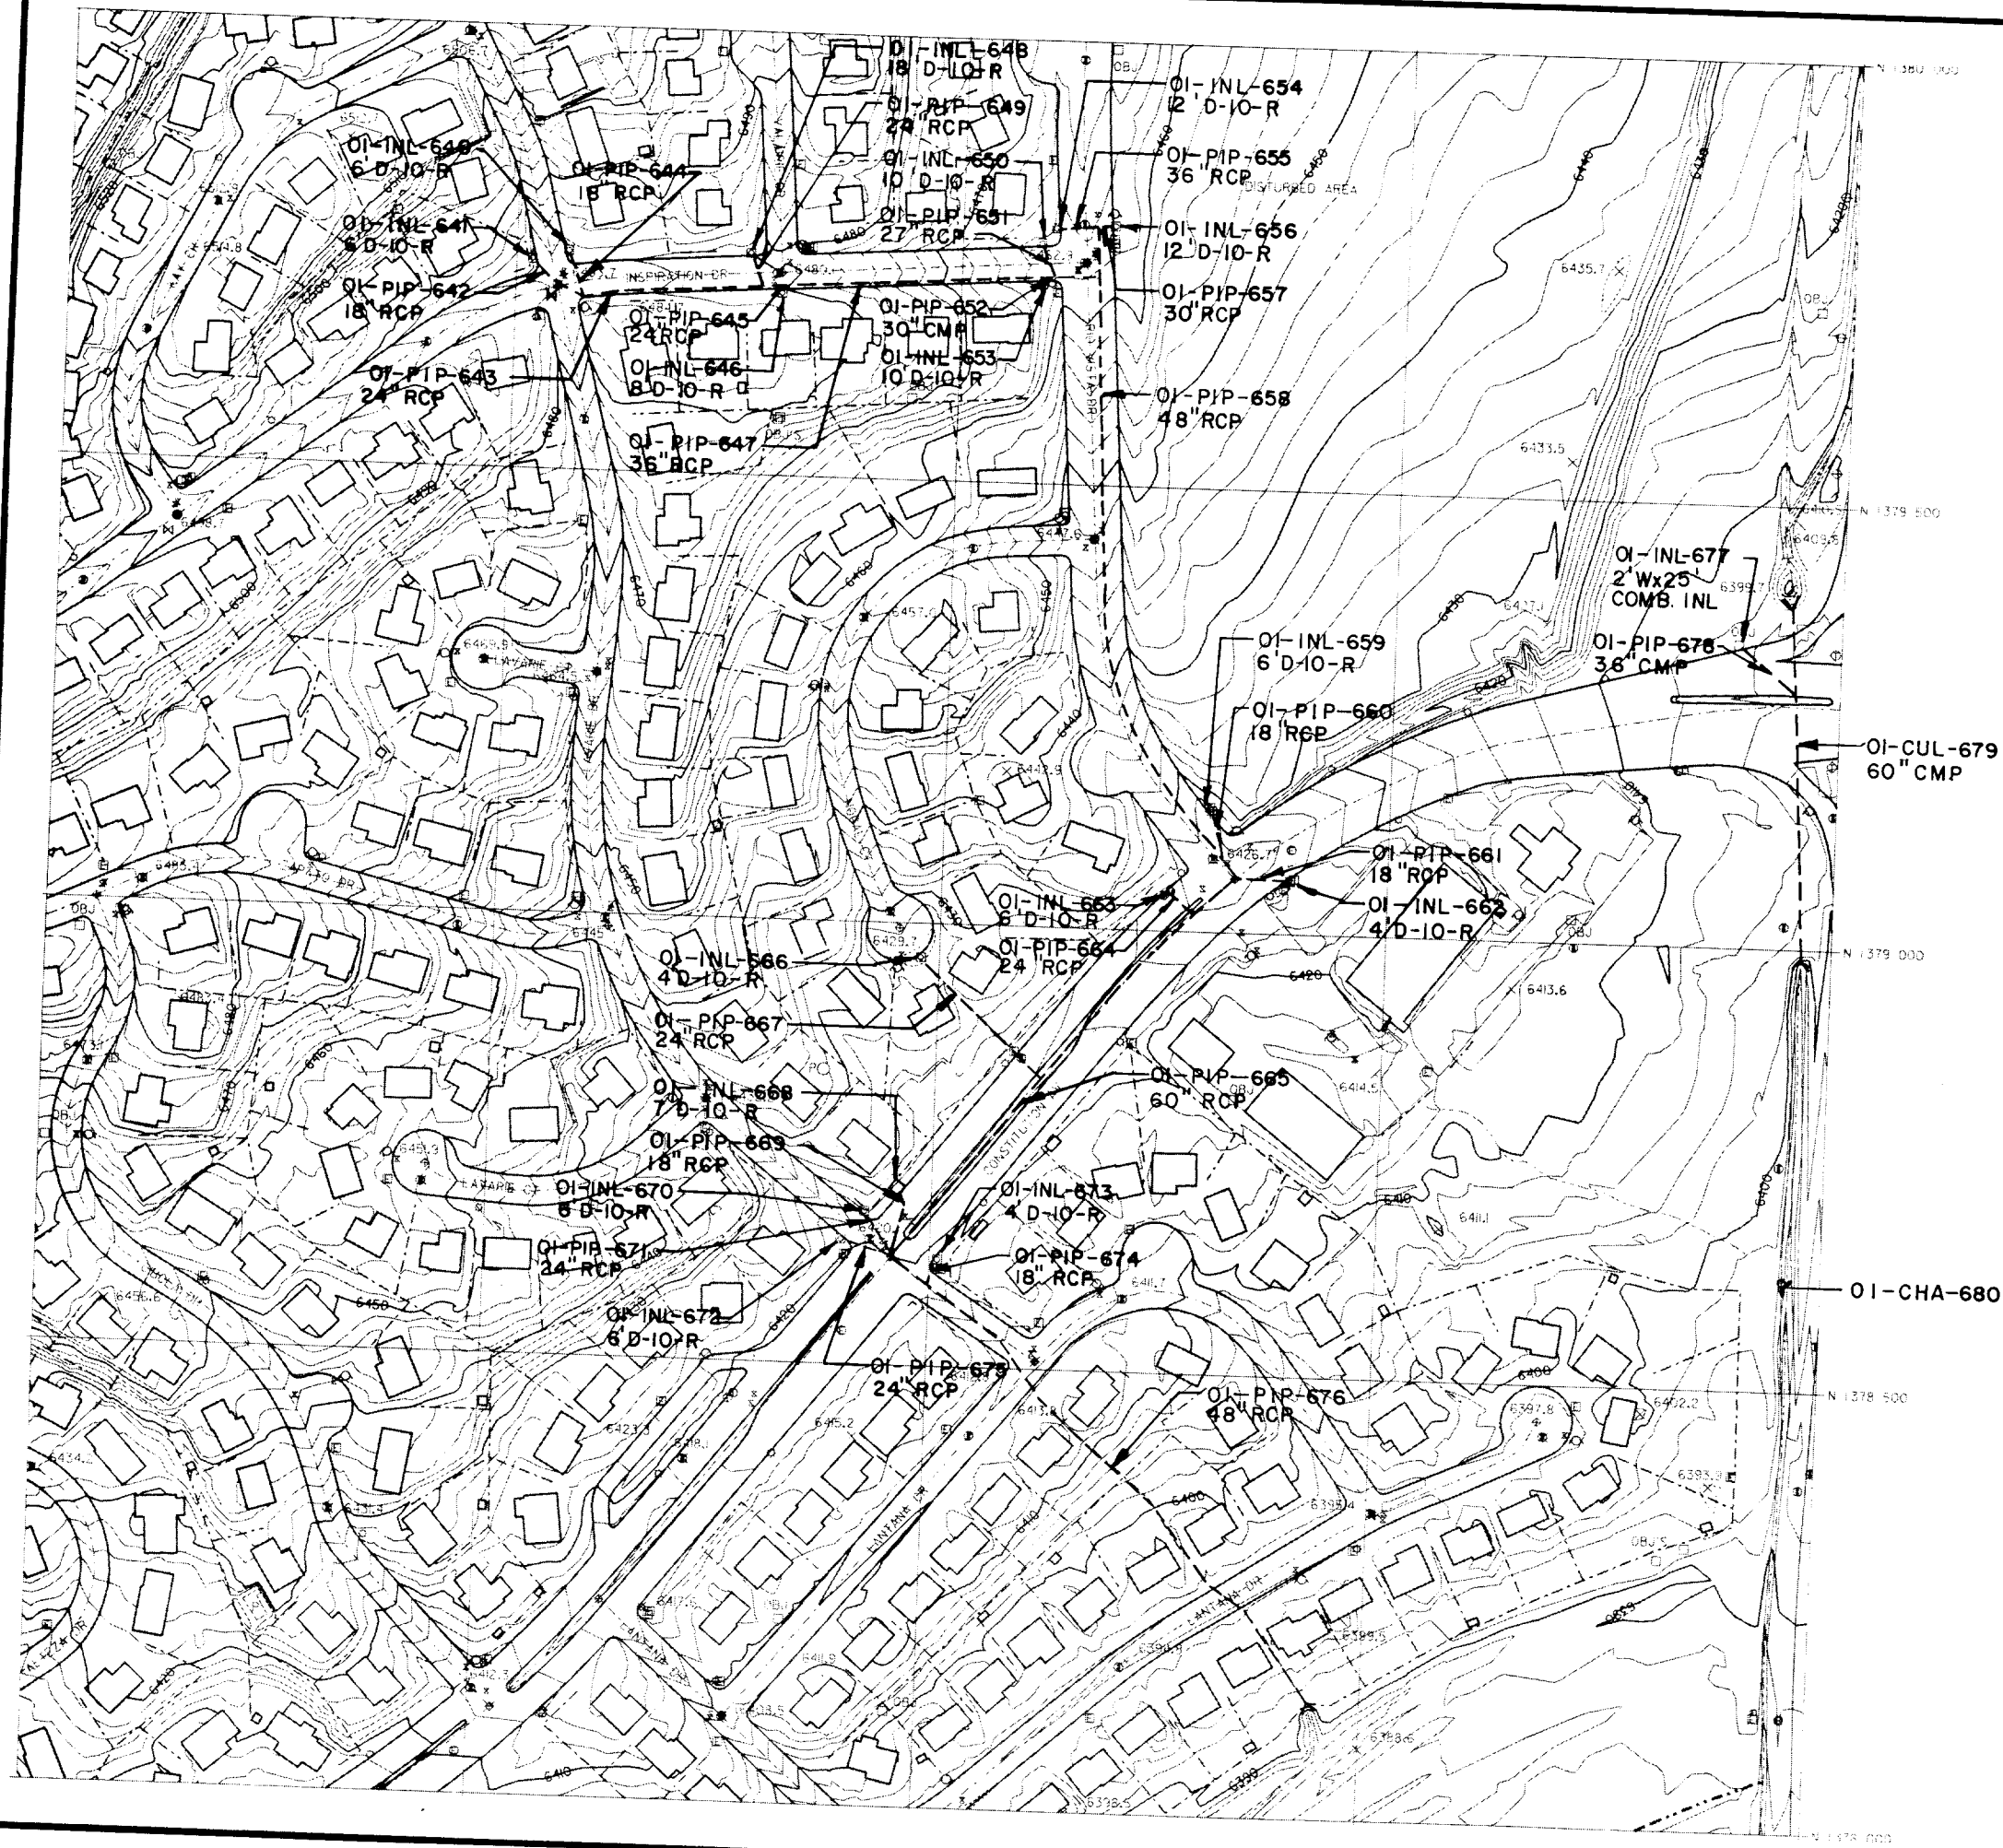


Kiowa Engineering Corporation
419 W. Bijou Street
Colorado Springs, Colorado
80905-1308

SAND CREEK DRAINAGE
BASIN PLANNING STUDY
DRAINAGE STRUCTURE INVENTORY MAP

Project No.	
Date:	
Design:	
Drawn:	
Check:	
Revisions:	


177A
137.8/322.0
M-9

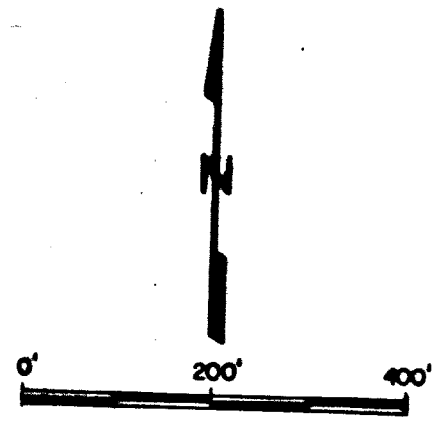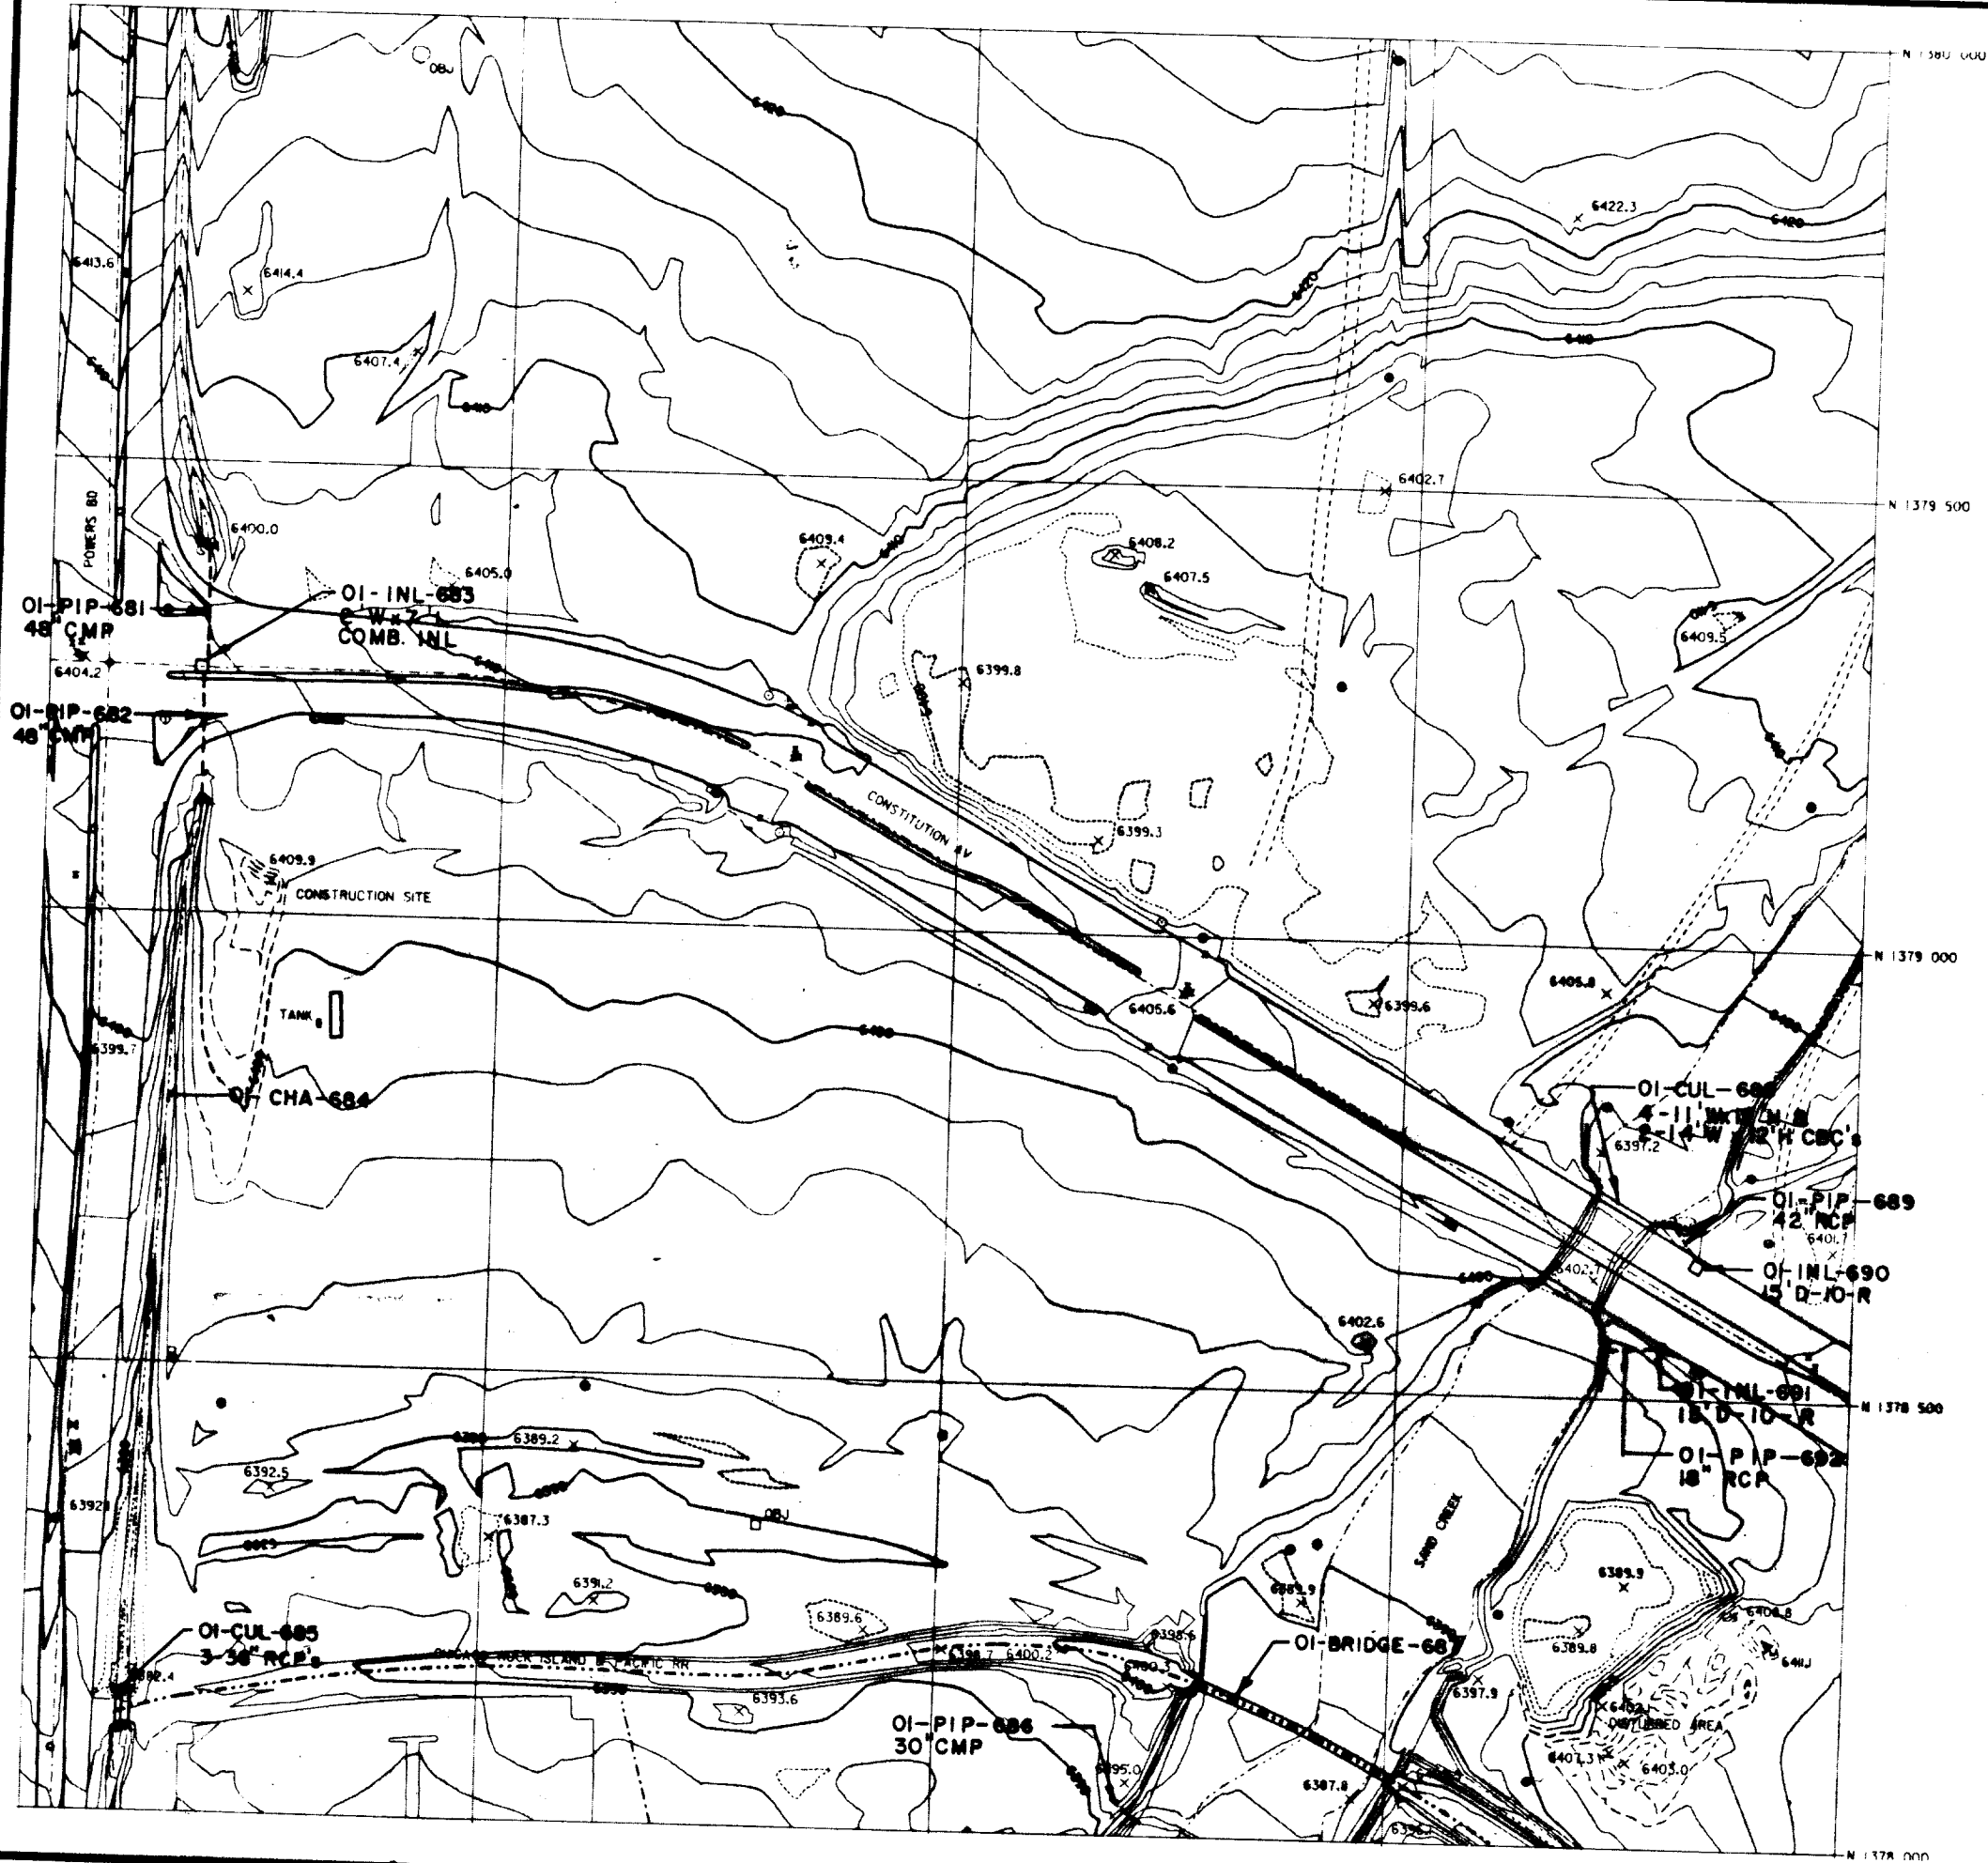

**SAND CREEK DRAINAGE
BASIN PLANNING STUDY
DRAINAGE STRUCTURE INVENTORY MAP**

Project No.	20-04-09
Drawn	
Checked	
Reviewed	
Approved	
177 B	
137.8/322.2	
M-10	



Klows Engineering Corporation
 419 W. Bijou Street
 Colorado Springs, Colorado
 80905-1308

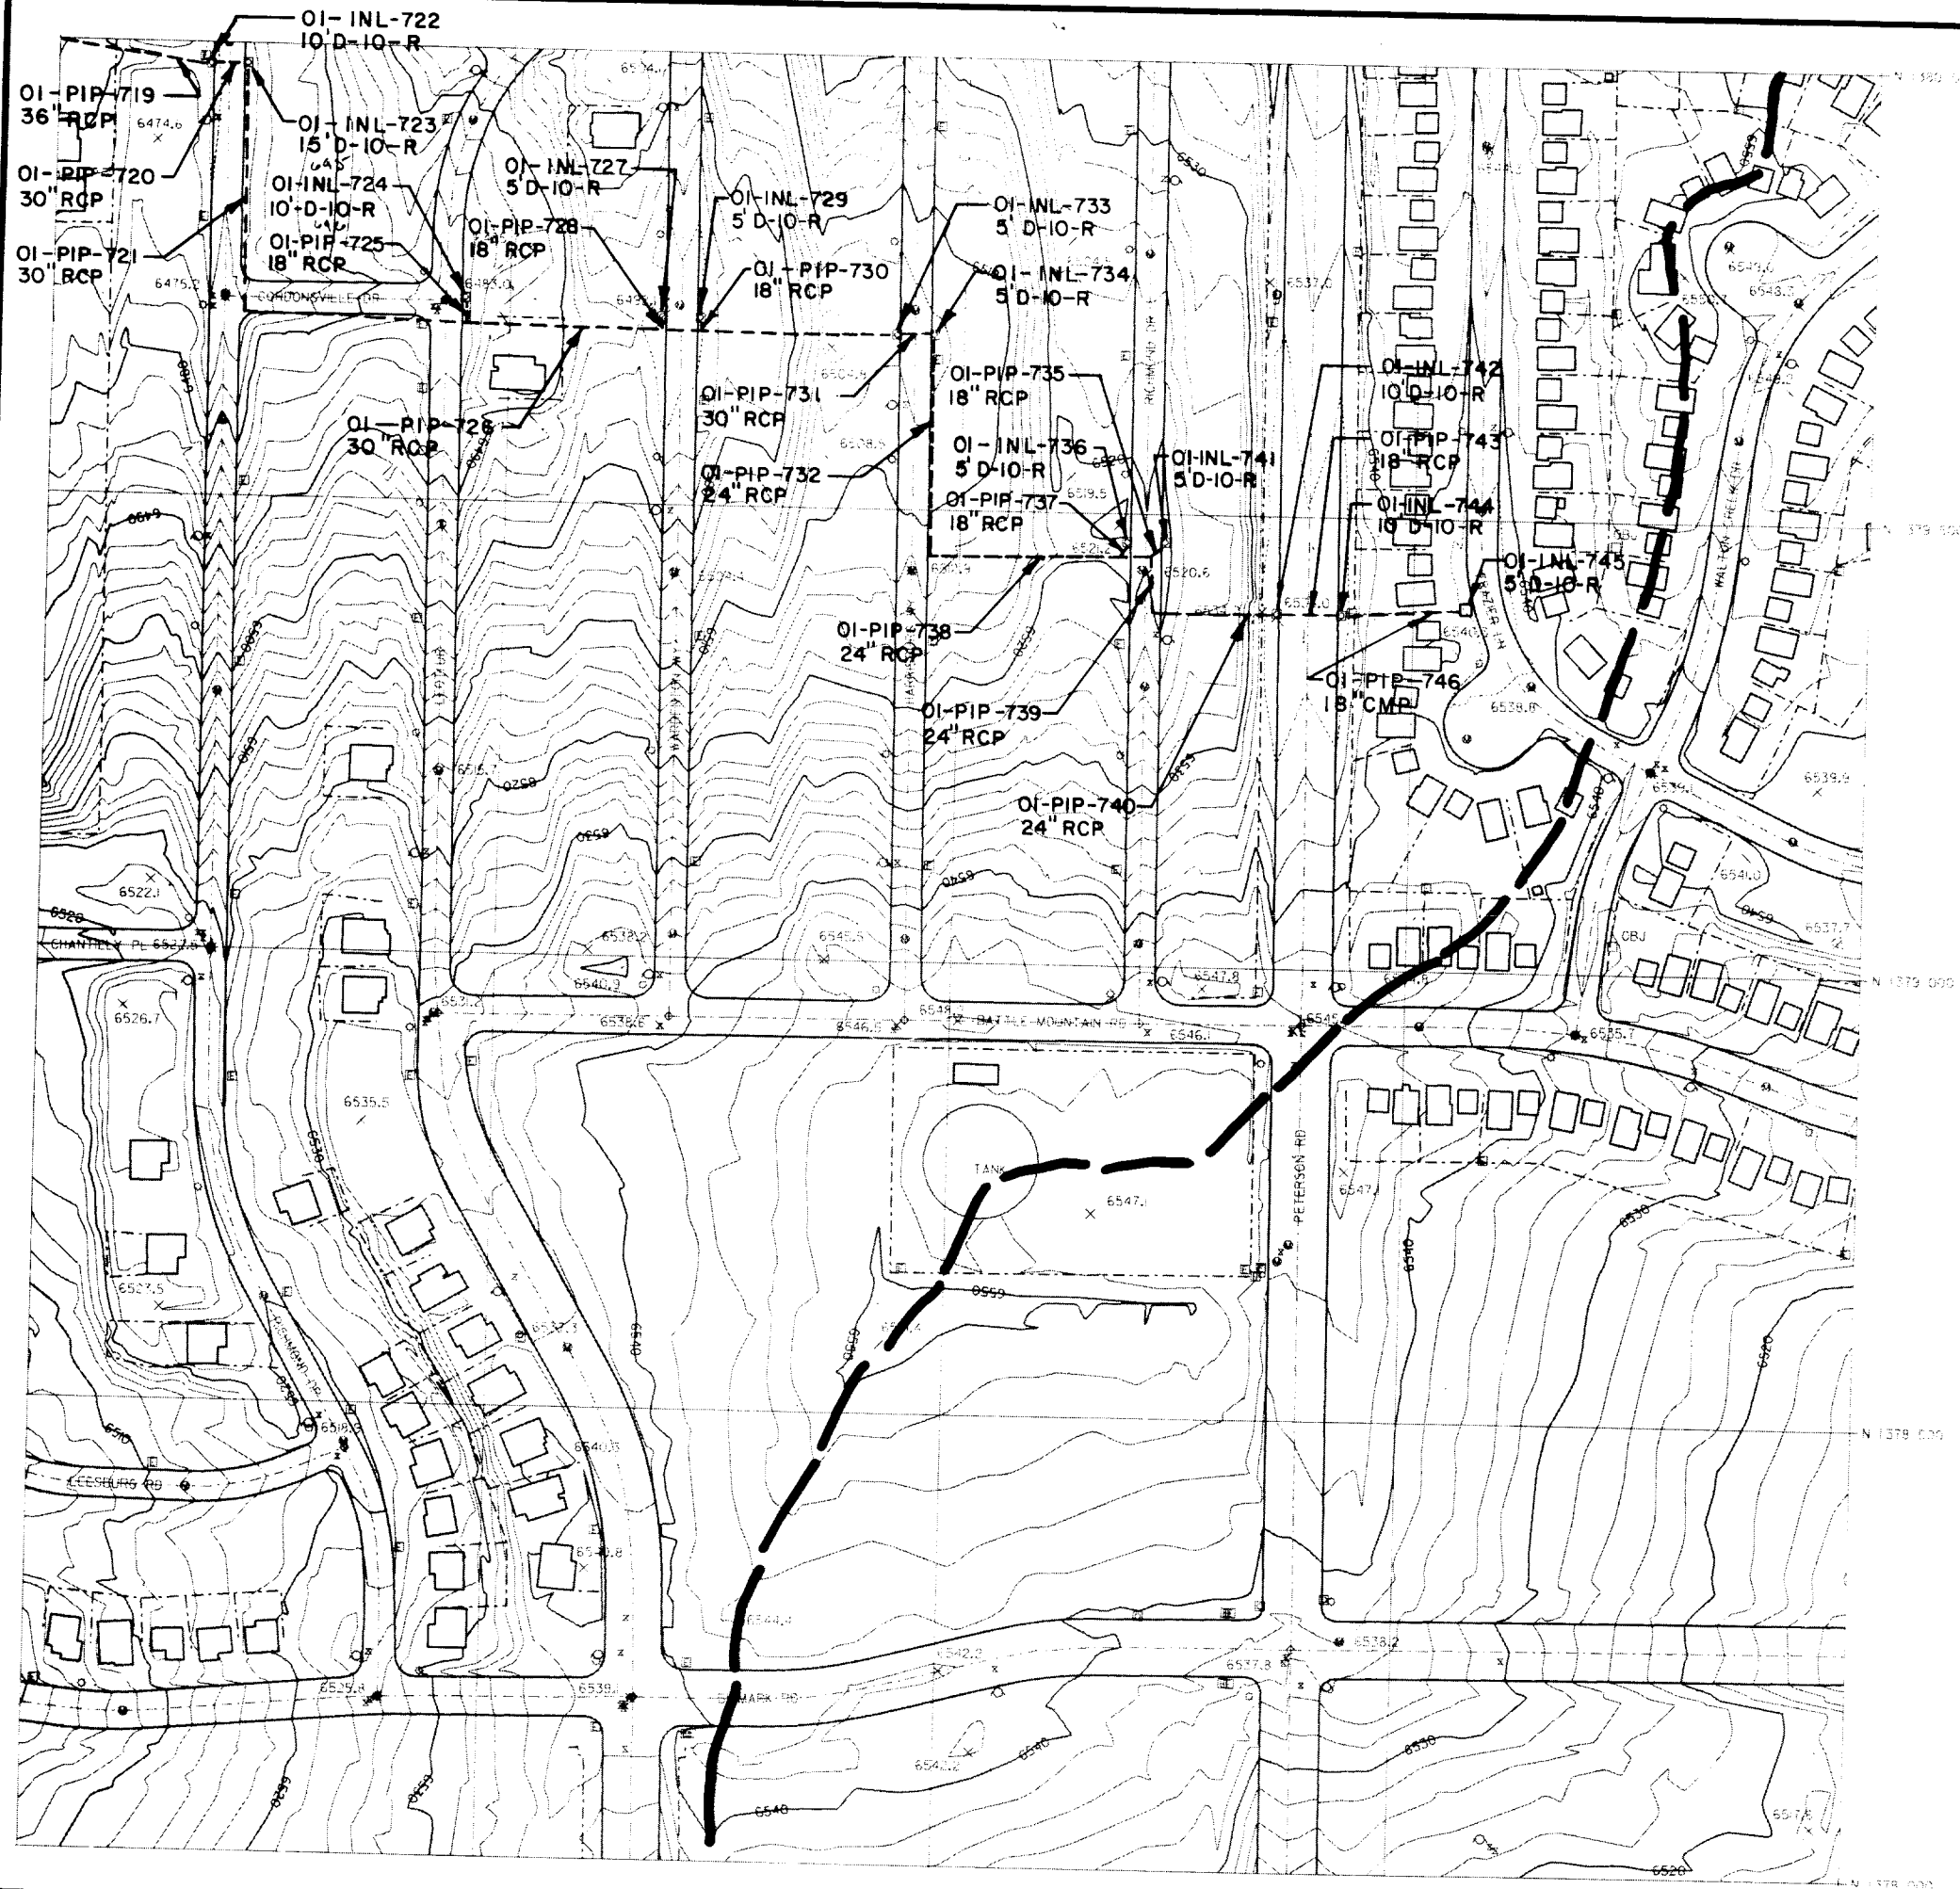

Kiowa Engineering Corporation
419 W. Bijou Street
Colorado Springs, Colorado
80905-1308

SAND CREEK DRAINAGE
BASIN PLANNING STUDY
DRAINAGE STRUCTURE INVENTORY MAP

Project No.	178B
Date:	137.8/322.6
Design:	
Drawn:	
Check:	
Revisions:	
	M-12

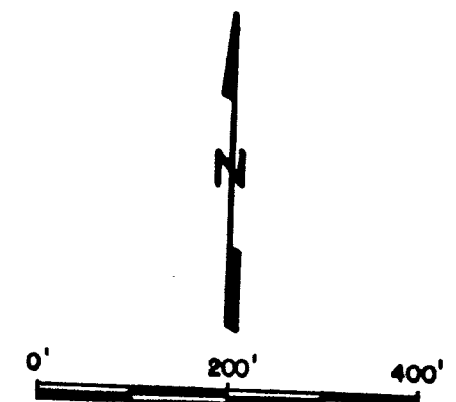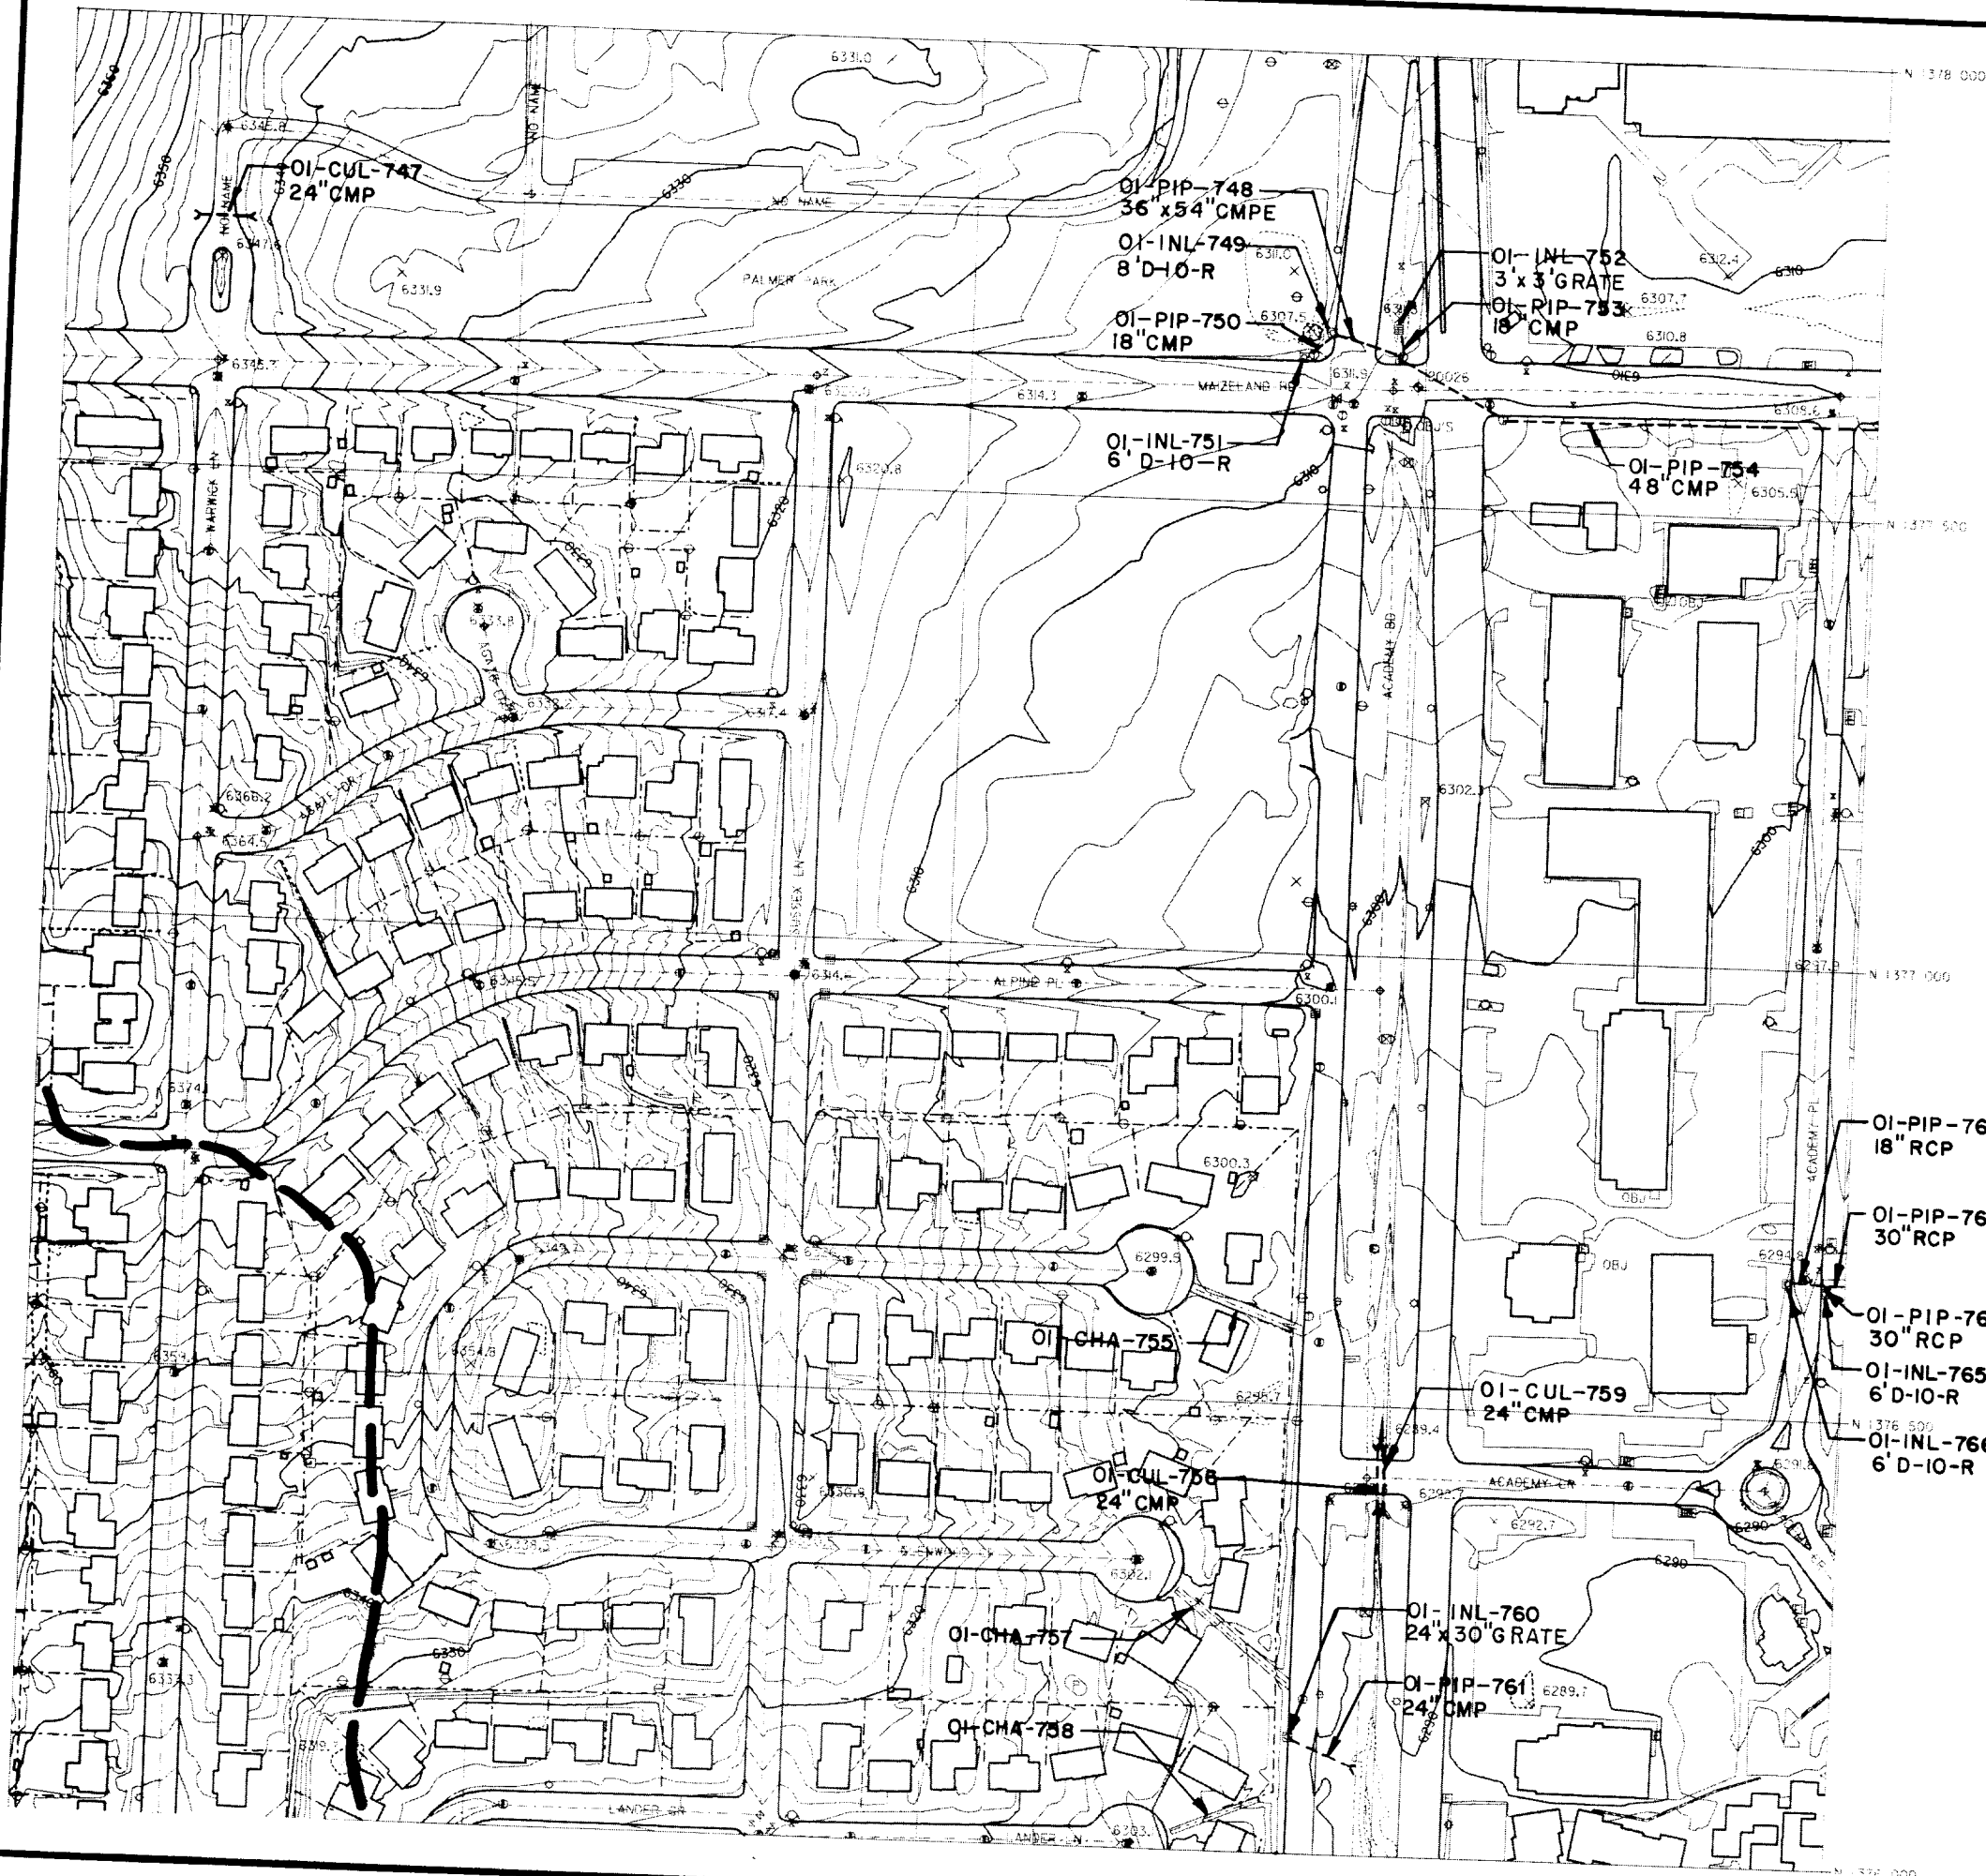

SAND CREEK DRAINAGE
BASIN PLANNING STUDY
DRAINAGE STRUCTURE INVENTORY MAP

Project No.
Date:
Design:
Drawn:
Check:
Revisions:

174C
137.6/321.0
N-4

Kiowa Engineering Corporation
419 W. Bijou Street
Colorado Springs, Colorado
80905-1308