

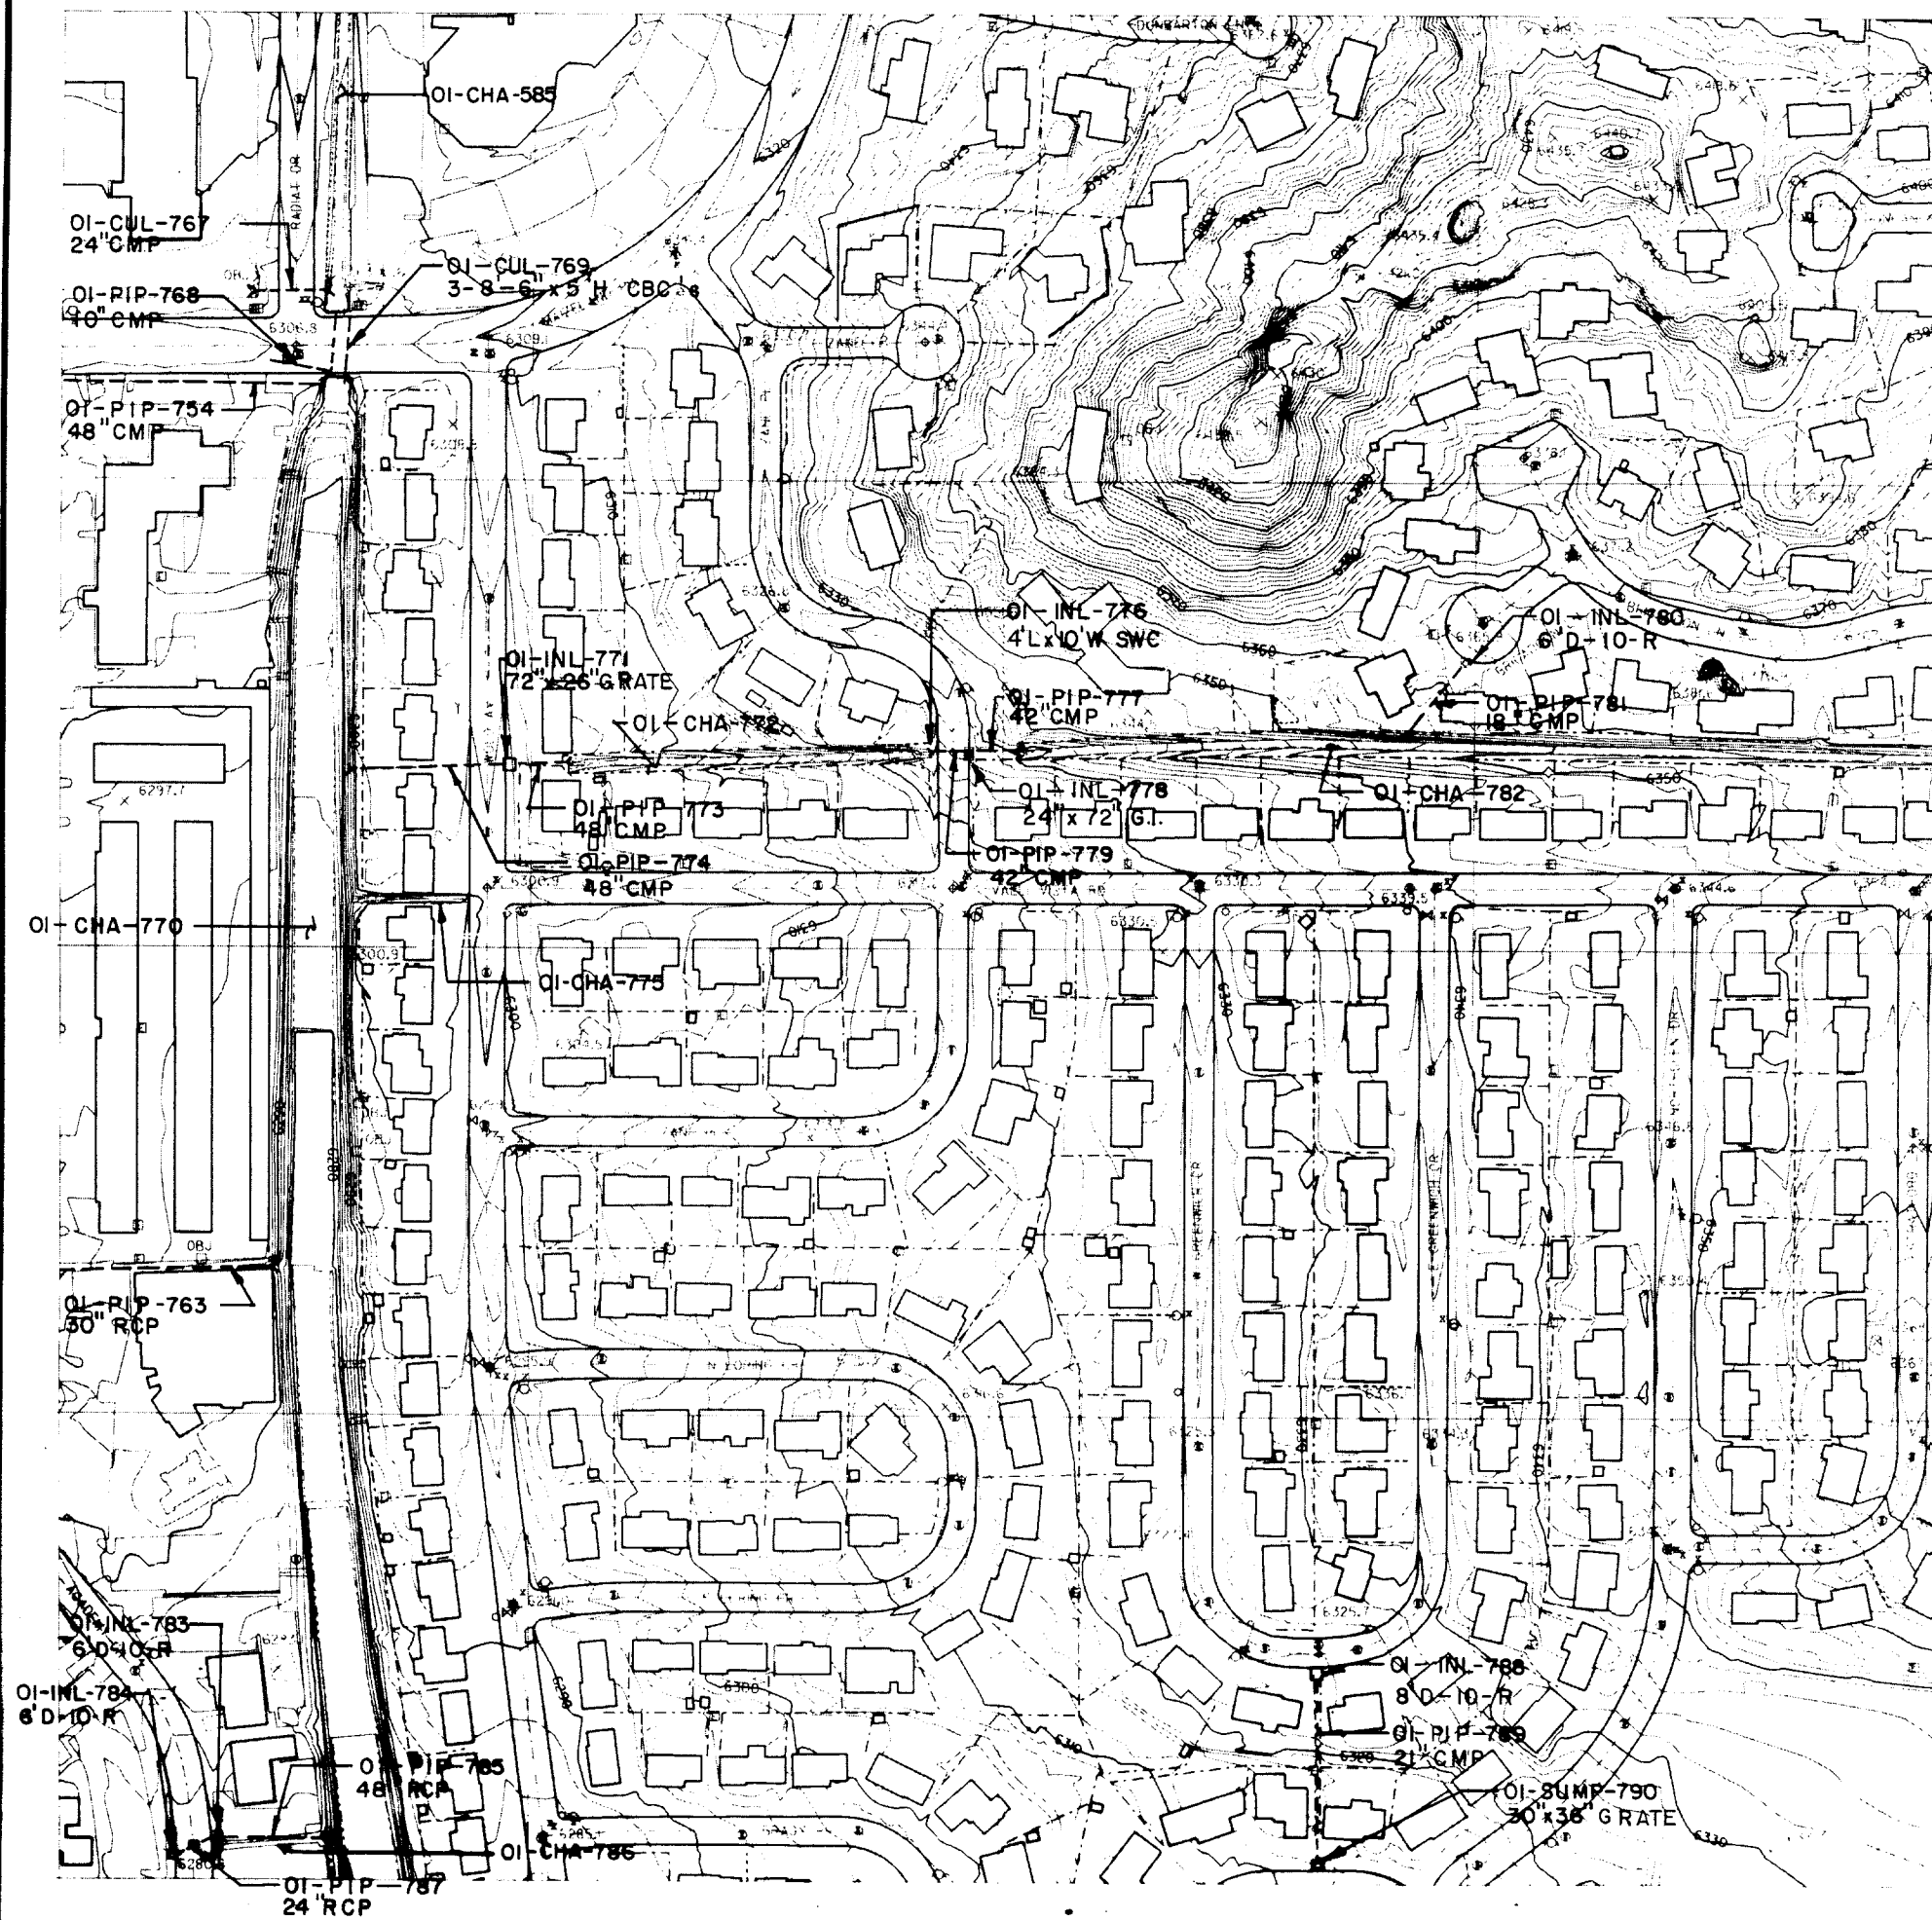


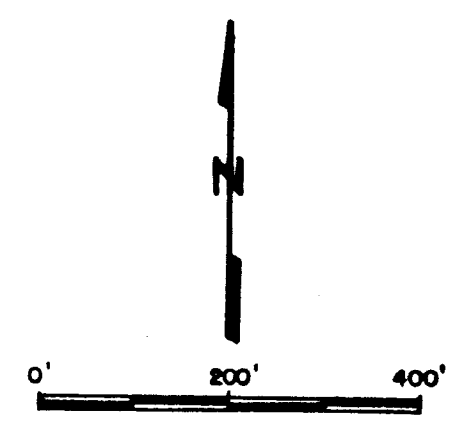

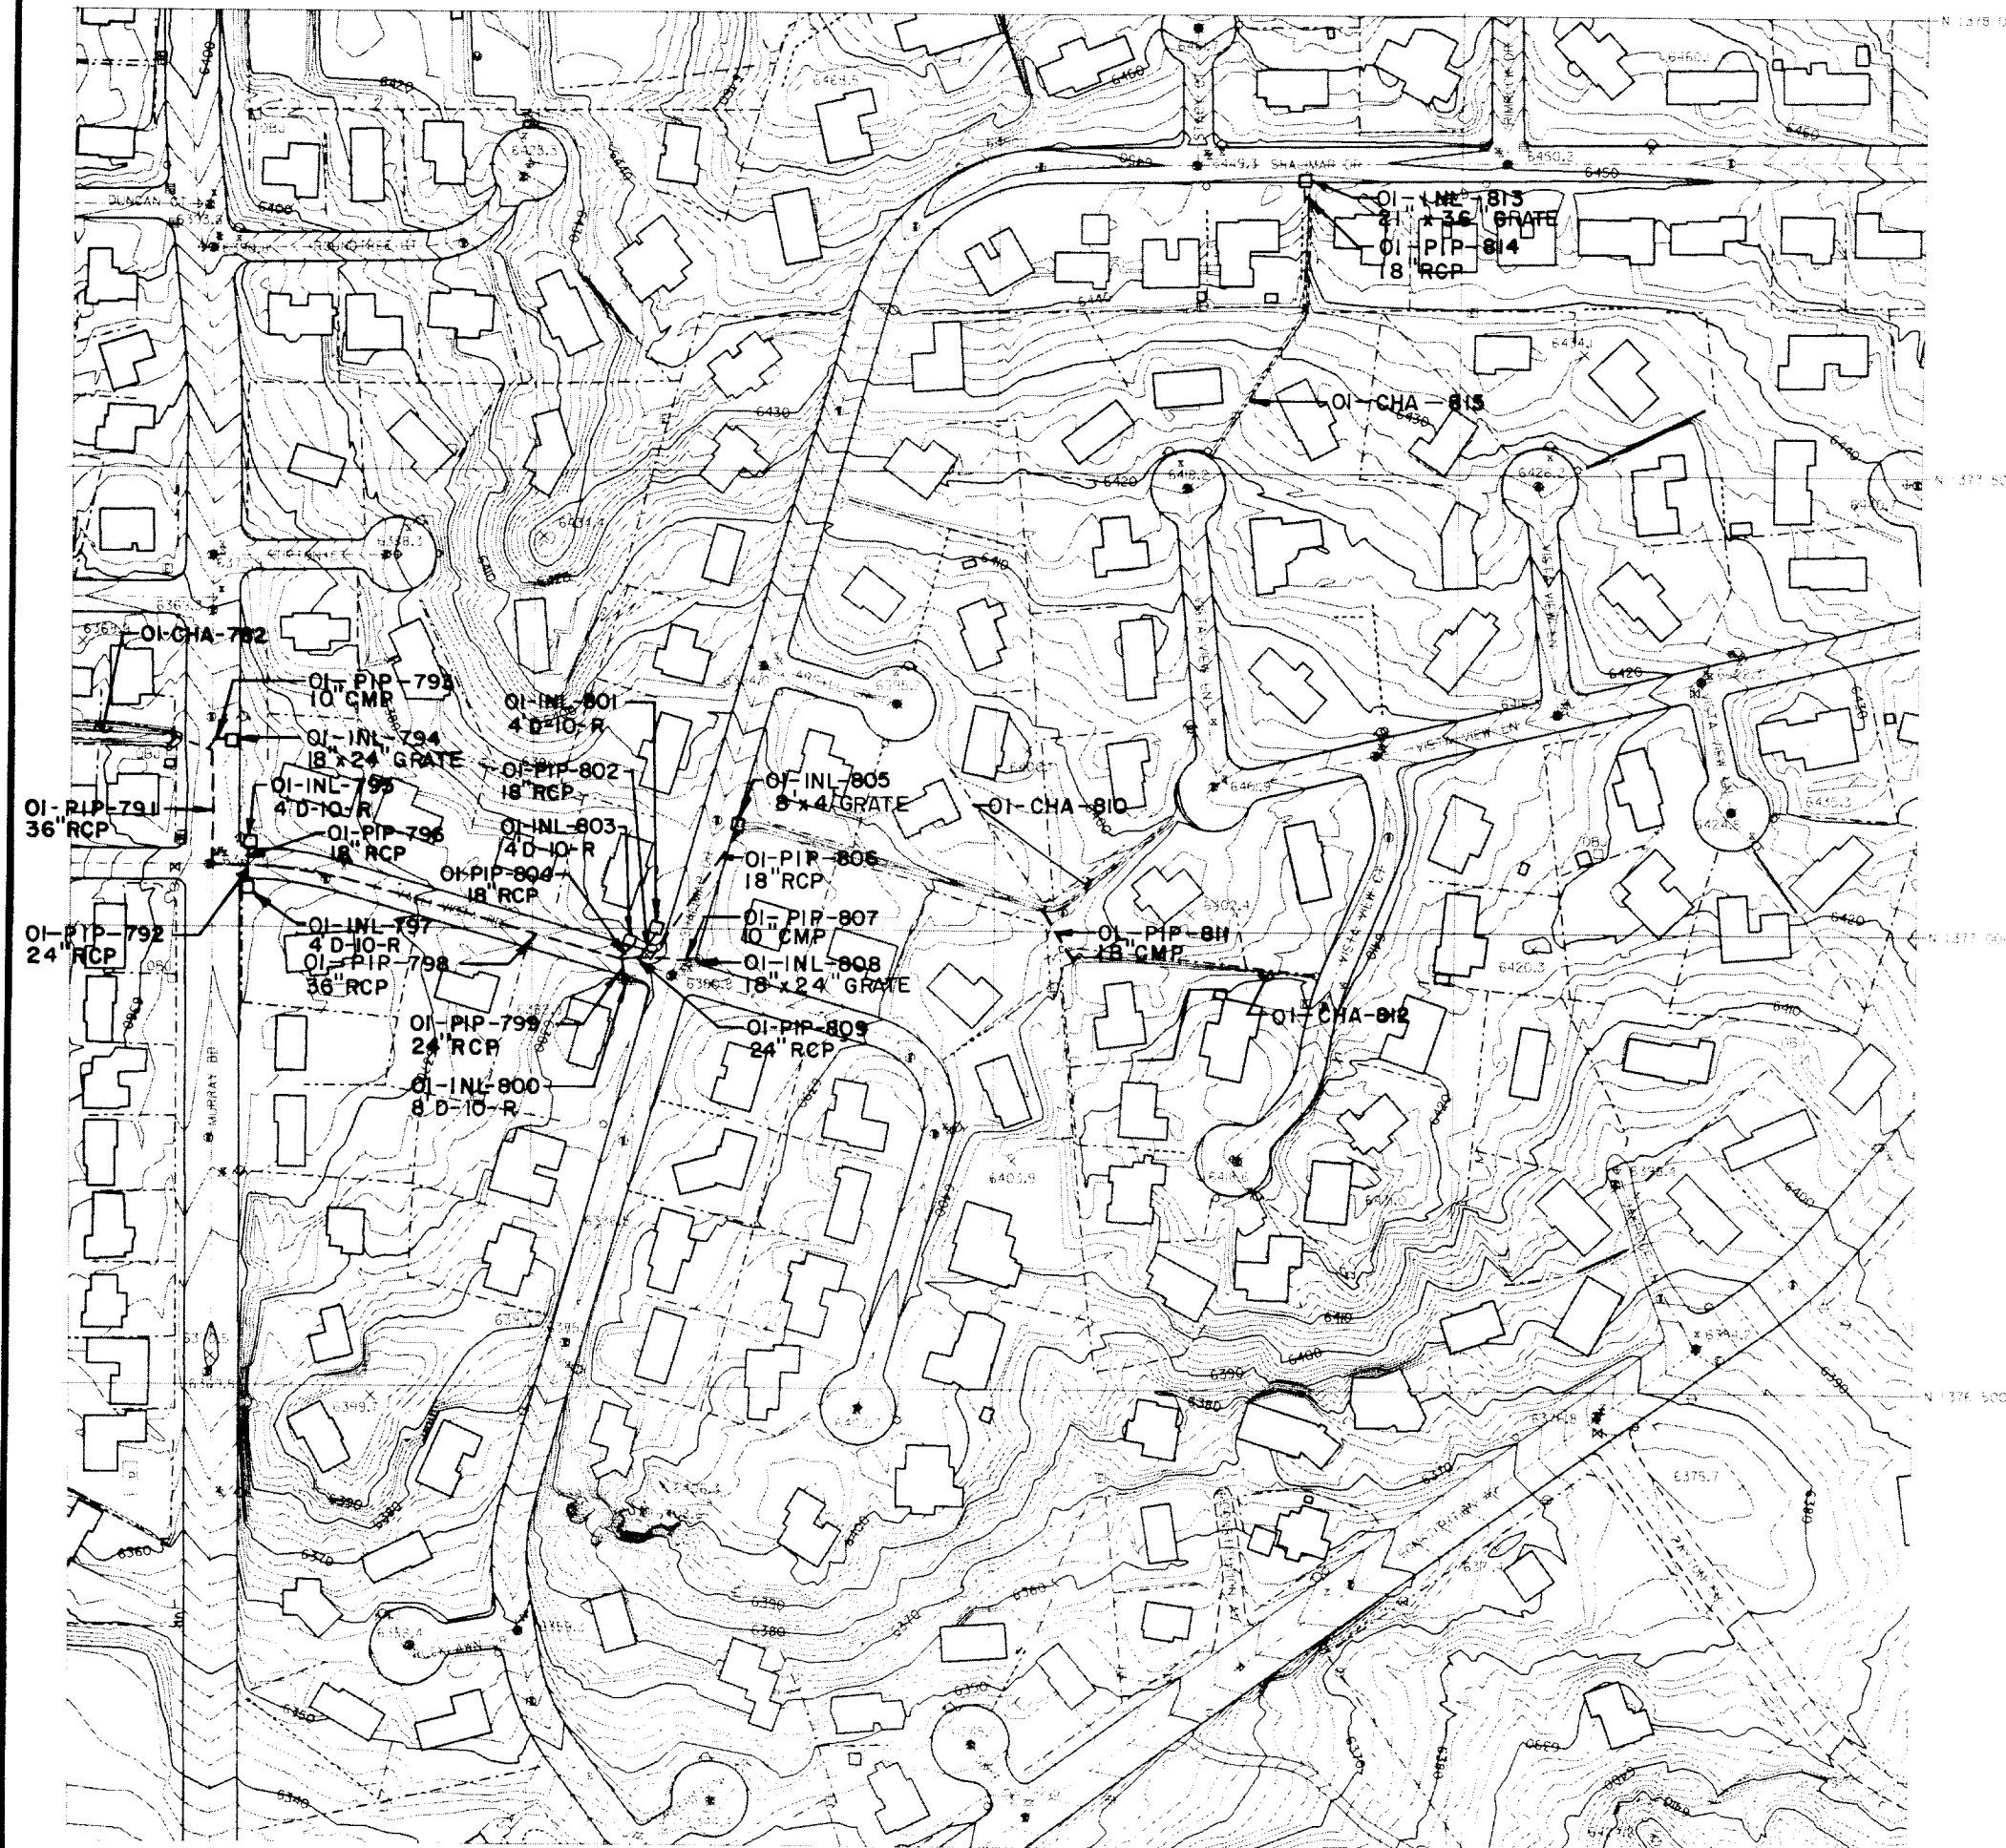

**SAND CREEK DRAINAGE  
BASIN PLANNING STUDY**  
DRAINAGE STRUCTURE INVENTORY MAP

|            |             |
|------------|-------------|
| Project No | 175C        |
| Date:      | 137.6/321.4 |
| Design:    |             |
| Drawn:     |             |
| Check:     |             |
| Revisions: |             |
| N-6        |             |

**Kiowa Engineering Corporation**  
419 W. Bijou Street  
Colorado Springs, Colorado  
80905-1308




Kiowa Engineering Corporation  
419 W. Bijou Street  
Colorado Springs, Colorado  
80905-1308

SAND CREEK DRAINAGE  
BASIN PLANNING STUDY  
DRAINAGE STRUCTURE INVENTORY MAP

|             |  |
|-------------|--|
| Project No. |  |
| Date:       |  |
| Design:     |  |
| Drawn:      |  |
| Check:      |  |
| Revisions:  |  |

176D  
137.6/321.6  
N-7

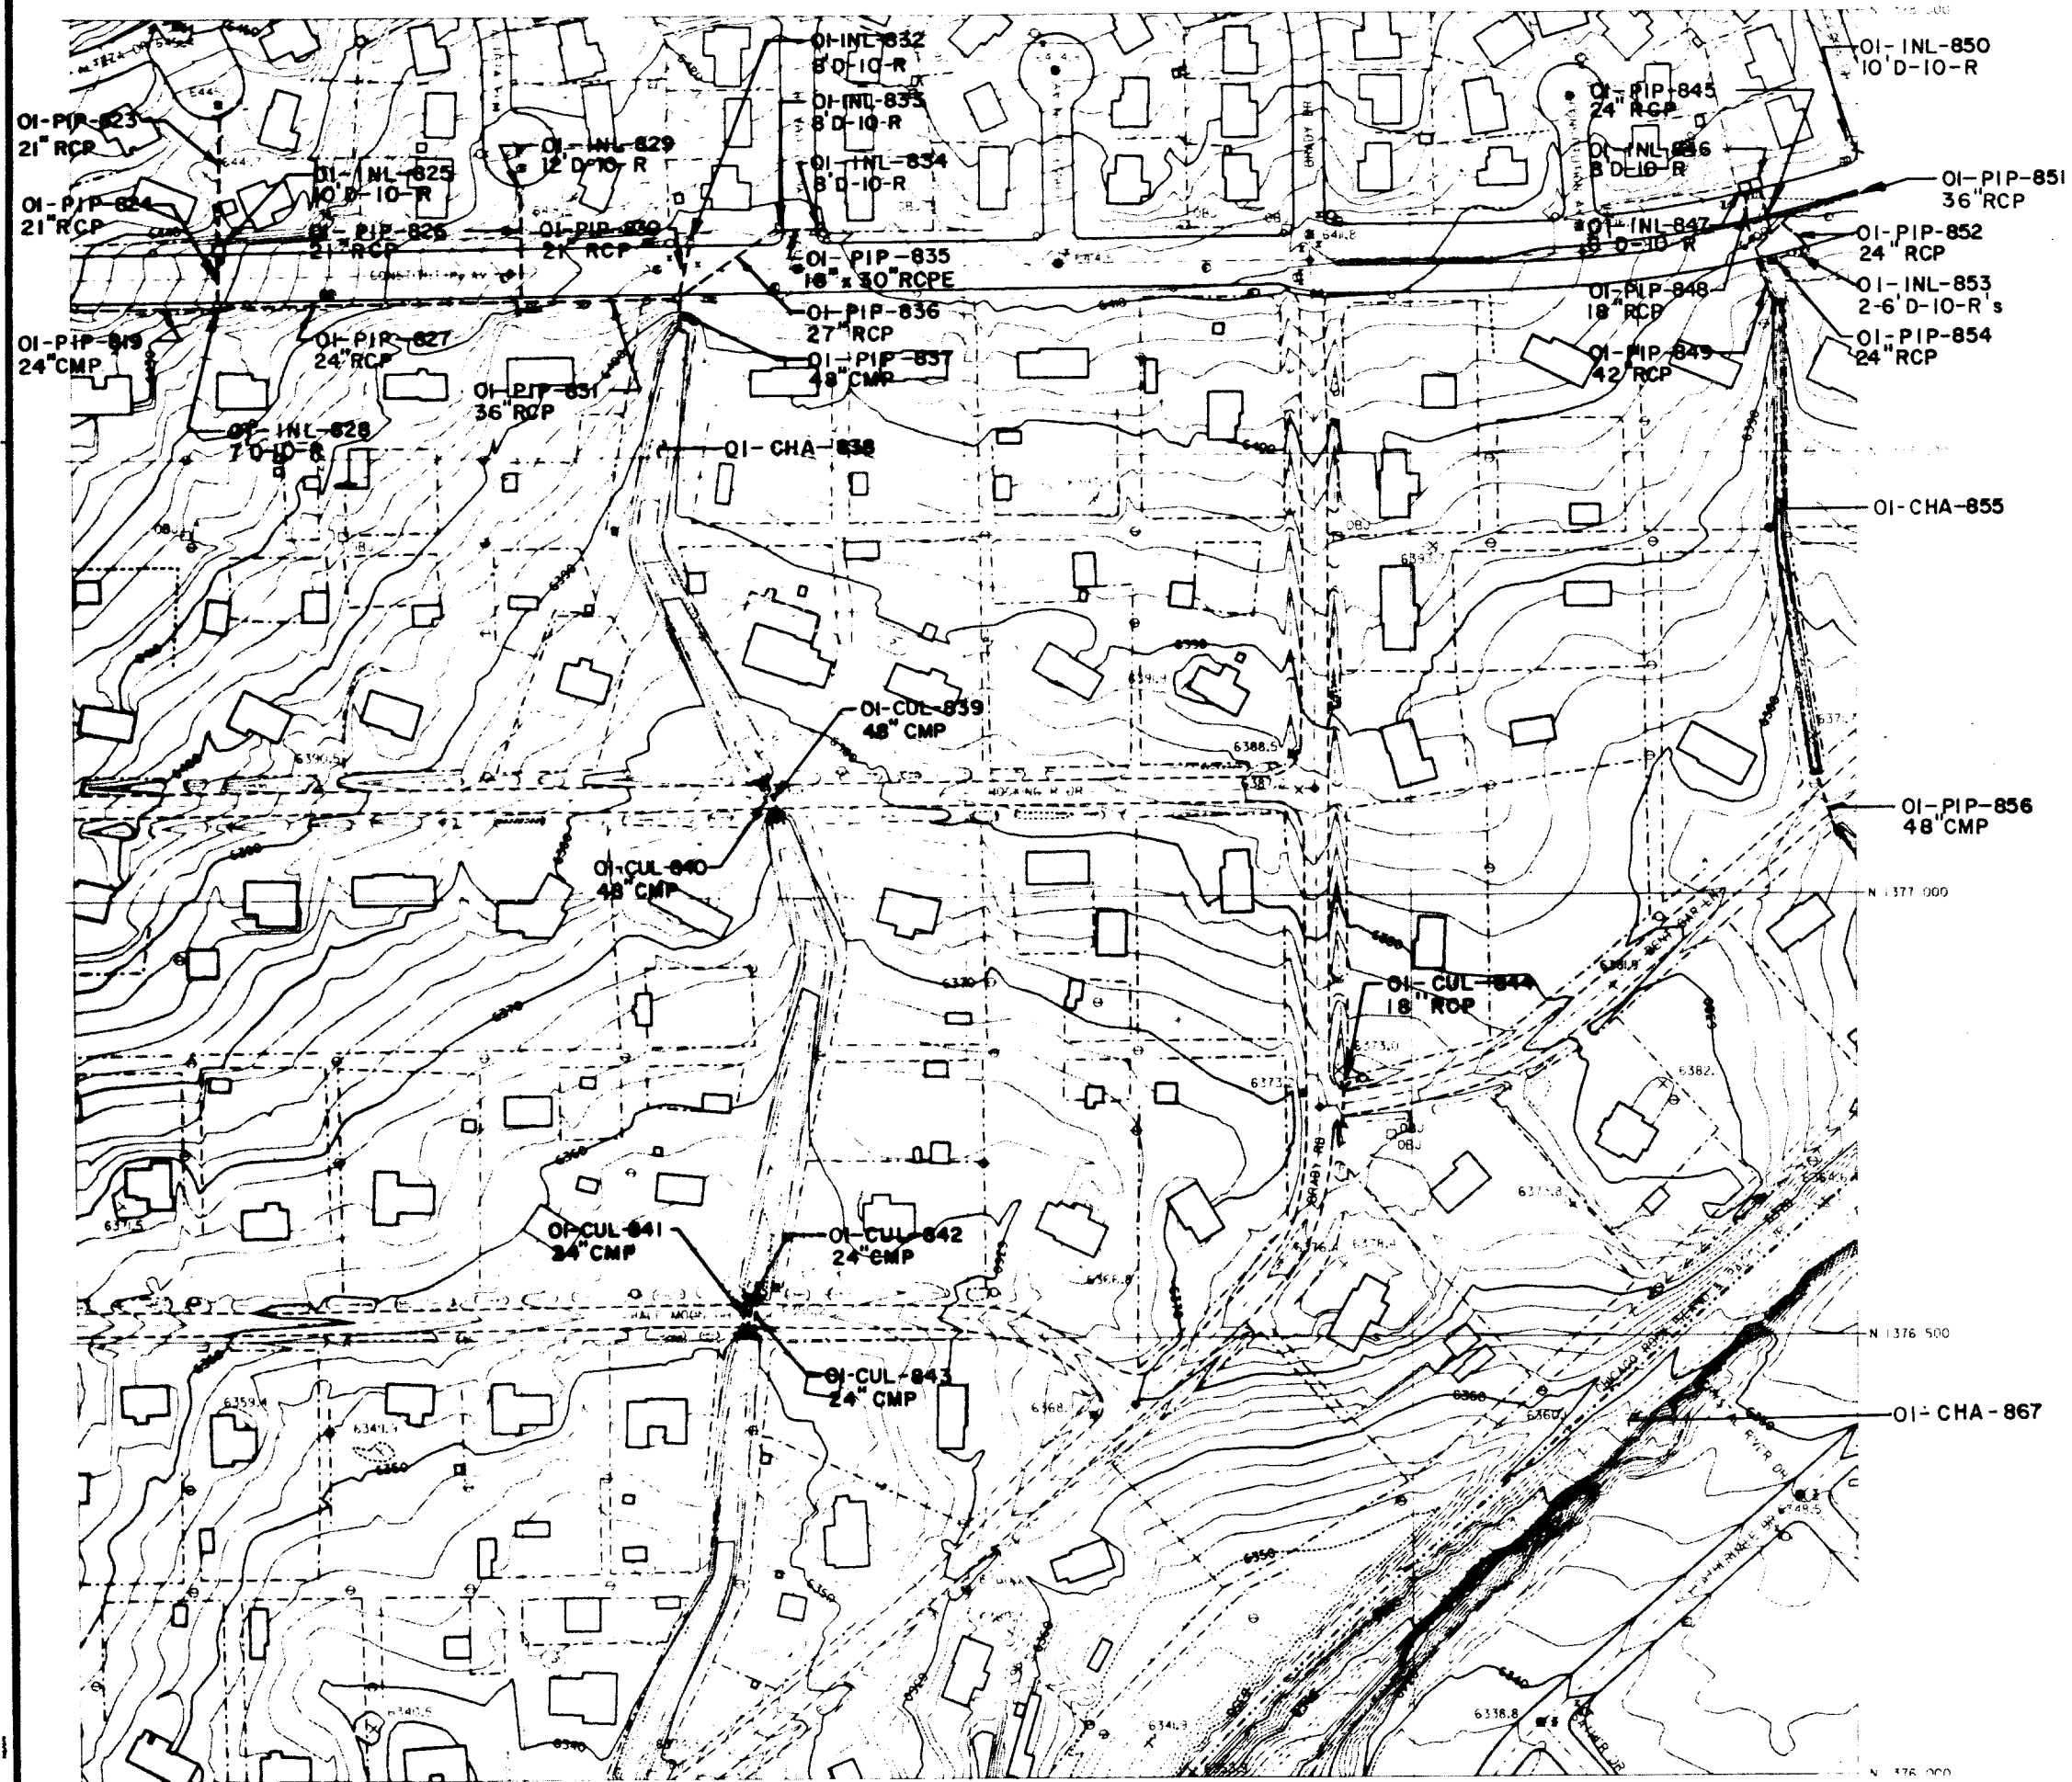


Kiowa Engineering Corporation  
 419 W. Bijou Street  
 Colorado Springs, Colorado  
 80905-1308

**SAND CREEK DRAINAGE  
 BASIN PLANNING STUDY  
 DRAINAGE STRUCTURE INVENTORY MAP**

|             |             |
|-------------|-------------|
| Project No. | 176C        |
| Date:       | 137.6/321.8 |
| Design:     |             |
| Drawn:      |             |
| Check:      |             |
| Revisions:  |             |

N-8





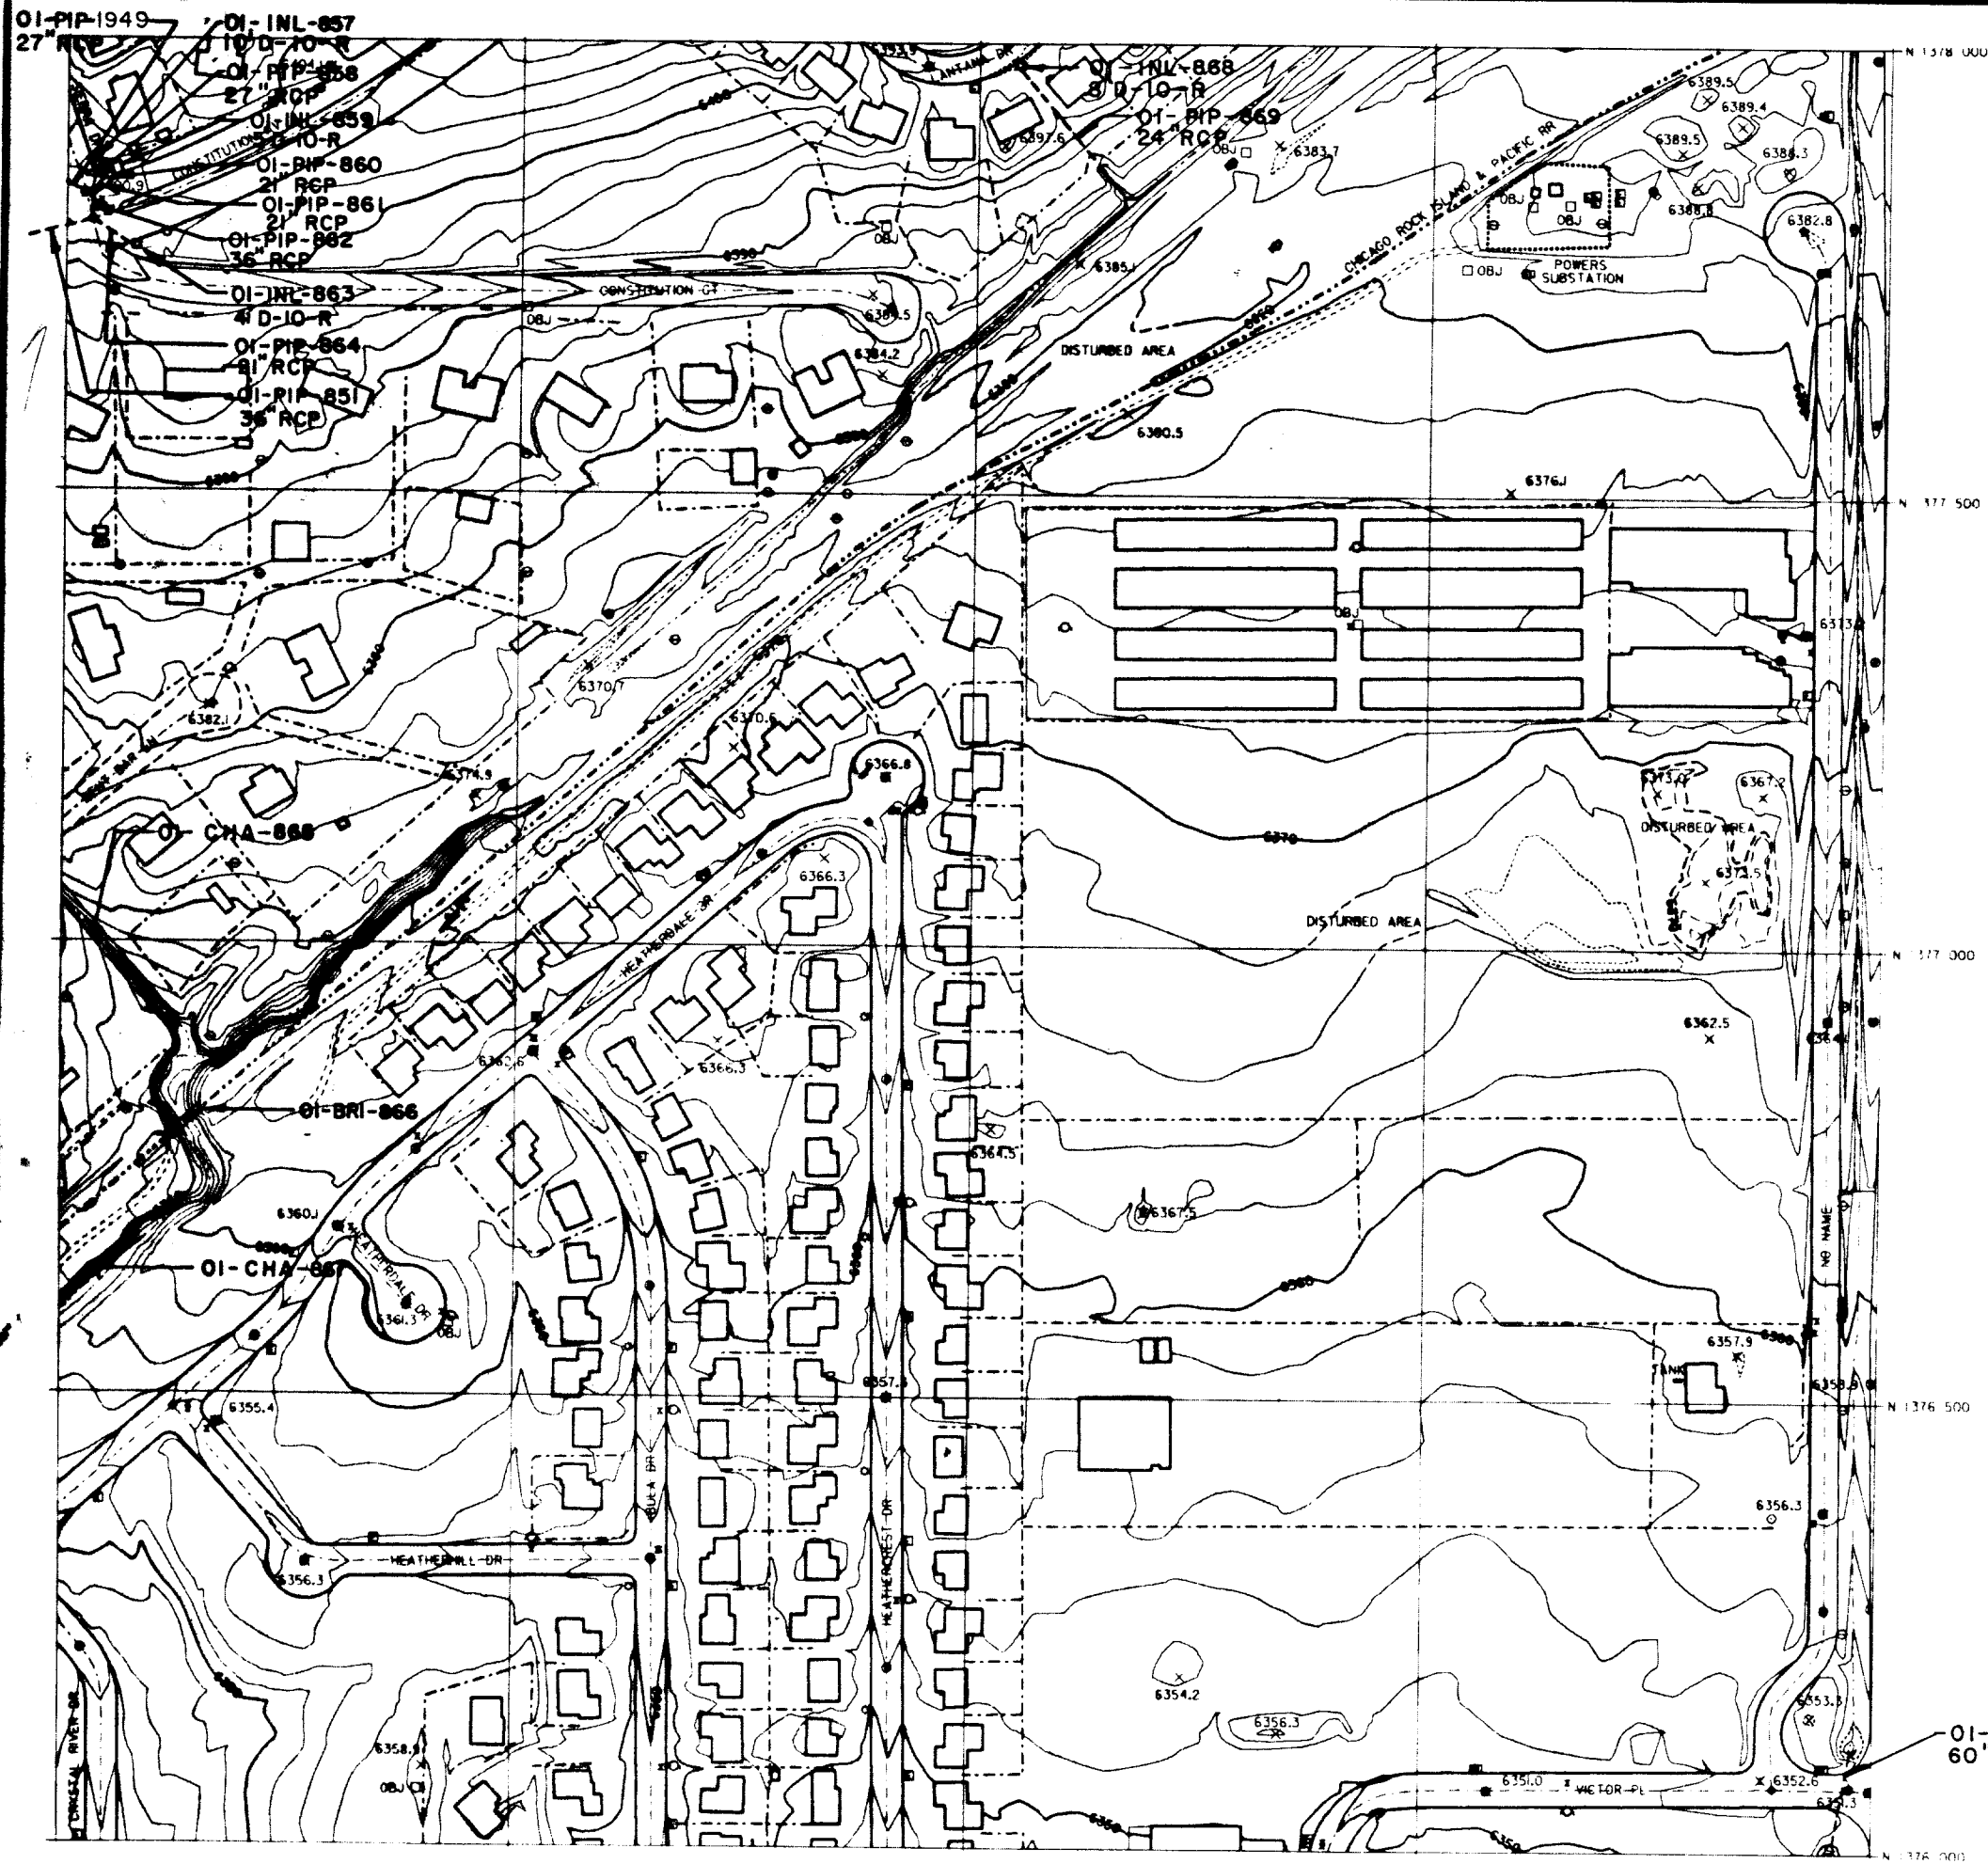

Kiowa Engineering Corporation  
 419 W. Bijou Street  
 Colorado Springs, Colorado  
 80905-1308

# SAND CREEK DRAINAGE BASIN PLANNING STUDY DRAINAGE STRUCTURE INVENTORY MAP


|             |             |
|-------------|-------------|
| Project No. | 177D        |
| Date:       | 137.6/322.0 |
| Design:     | N-9         |
| Drawn:      |             |
| Check:      |             |
| Revisions:  |             |

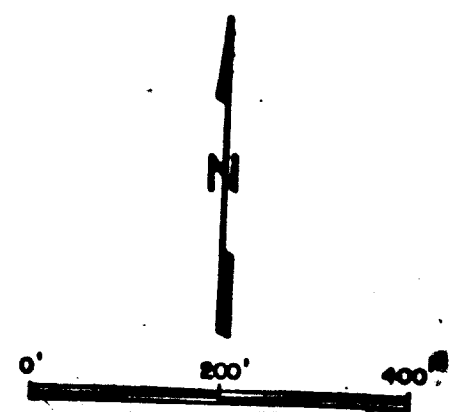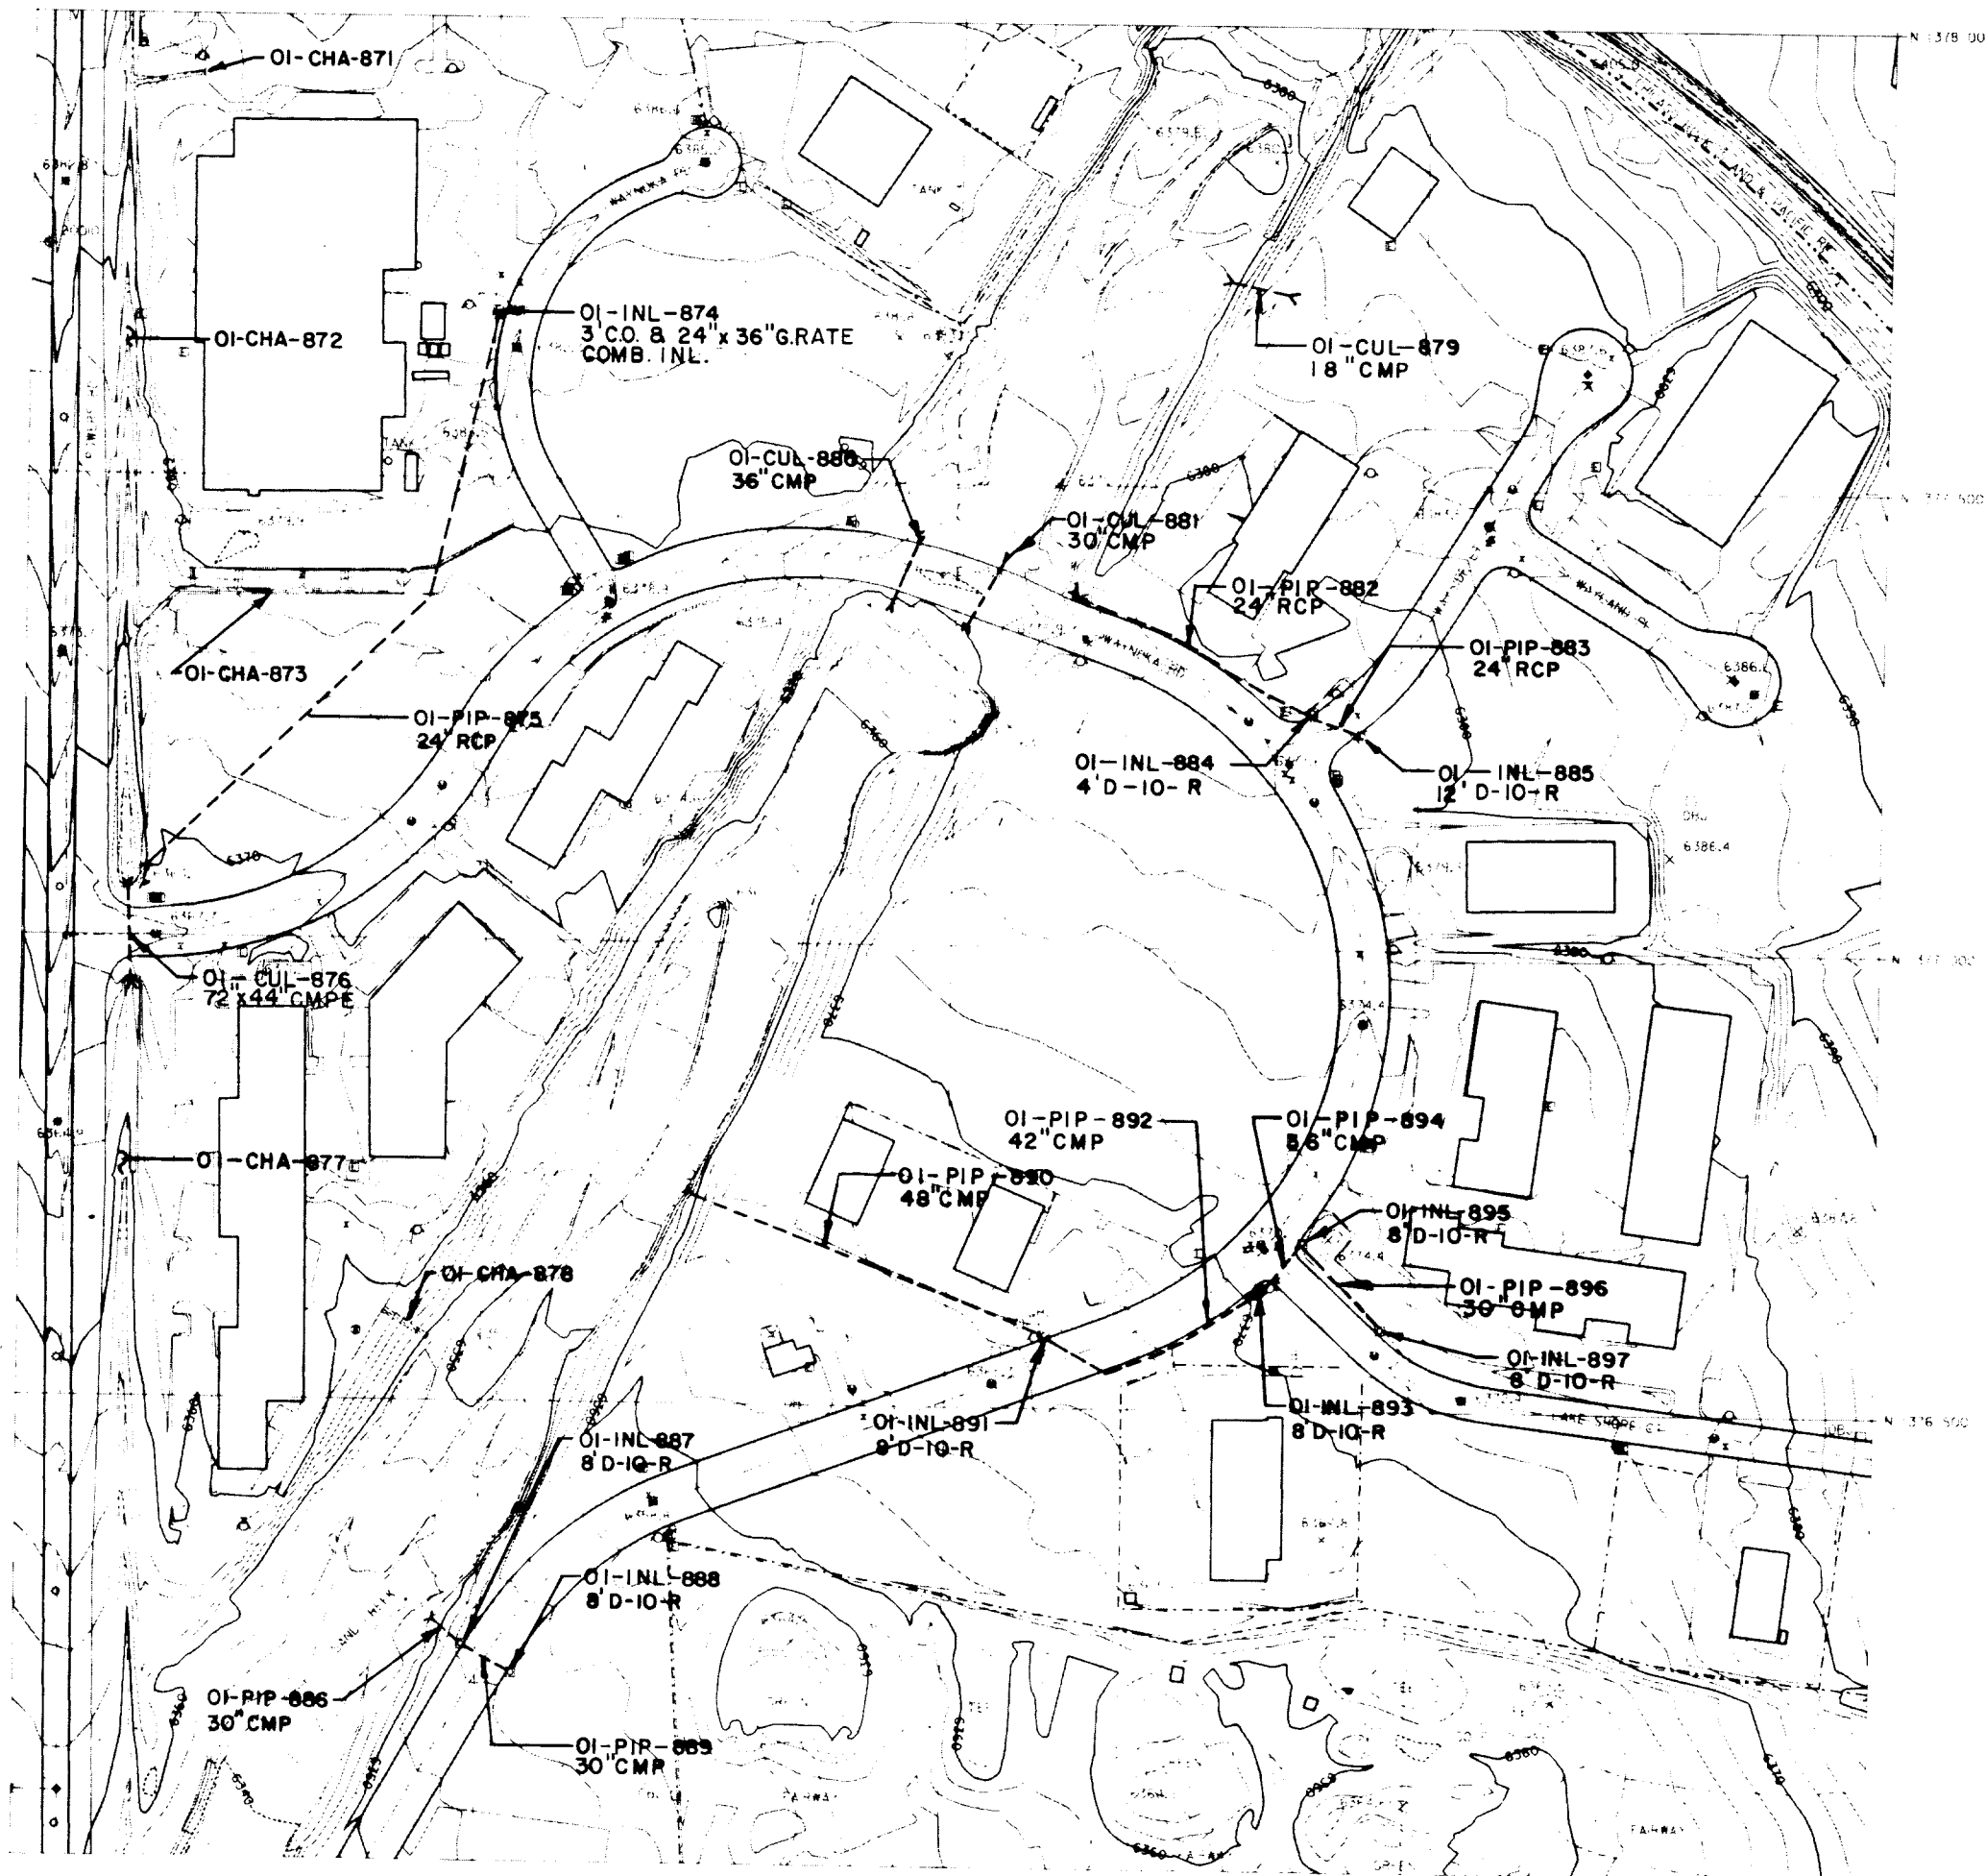

**Kiowa Engineering Corporation**  
 419 W. Bijou Street  
 Colorado Springs, Colorado  
 80905-1308

**SAND CREEK DRAINAGE  
 BASIN PLANNING STUDY**  
 DRAINAGE STRUCTURE INVENTORY MAP



|             |             |
|-------------|-------------|
| Project No. | 177C        |
| Date:       | 137.6/322.2 |
| Design:     | N-10        |
| Drawn:      |             |
| Check:      |             |
| Revisions:  |             |

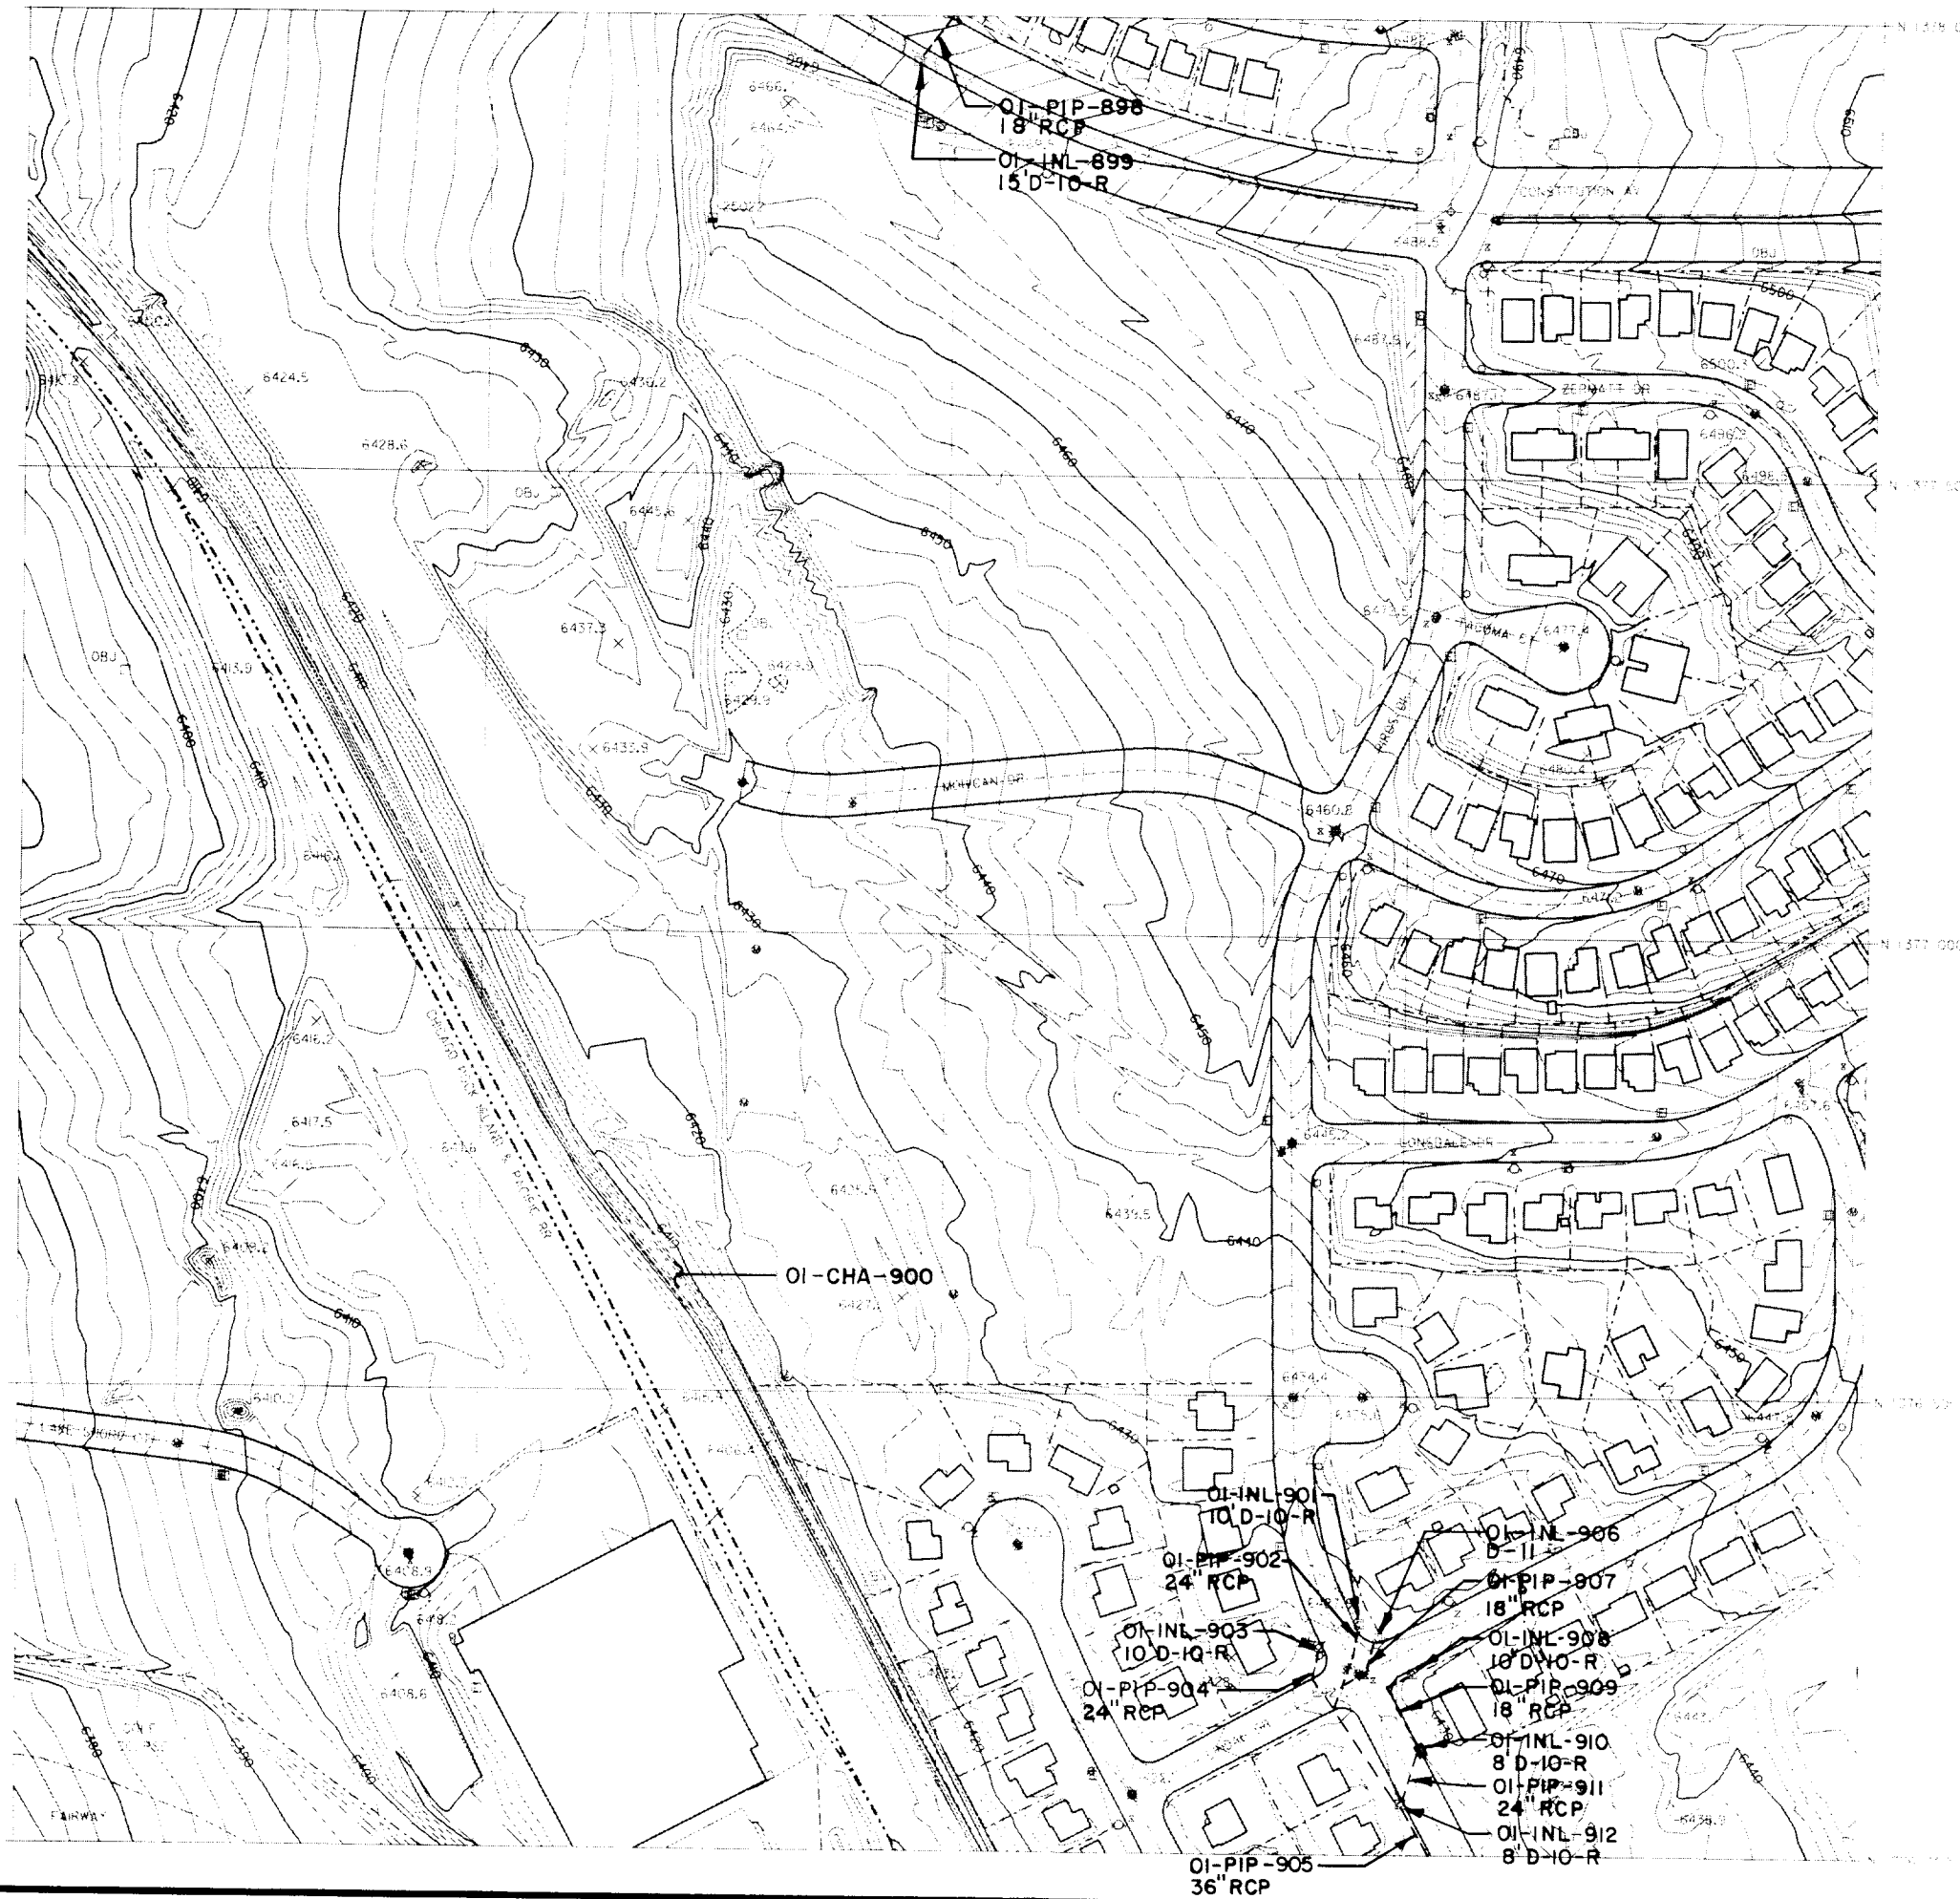

Kiowa Engineering Corporation  
419 W. Bijou Street  
Colorado Springs, Colorado  
80905-1308

SAND CREEK DRAINAGE  
BASIN PLANNING STUDY  
DRAINAGE STRUCTURE INVENTORY MAP

|            |             |
|------------|-------------|
| Project No | 178 D       |
| Date:      | 137.6/322.4 |
| Design:    | N-II        |
| Drawn:     |             |
| Check:     |             |
| Revisions: |             |

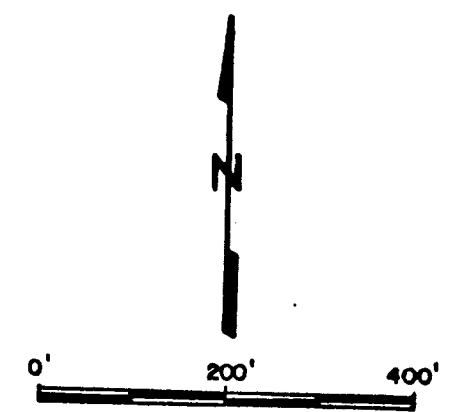
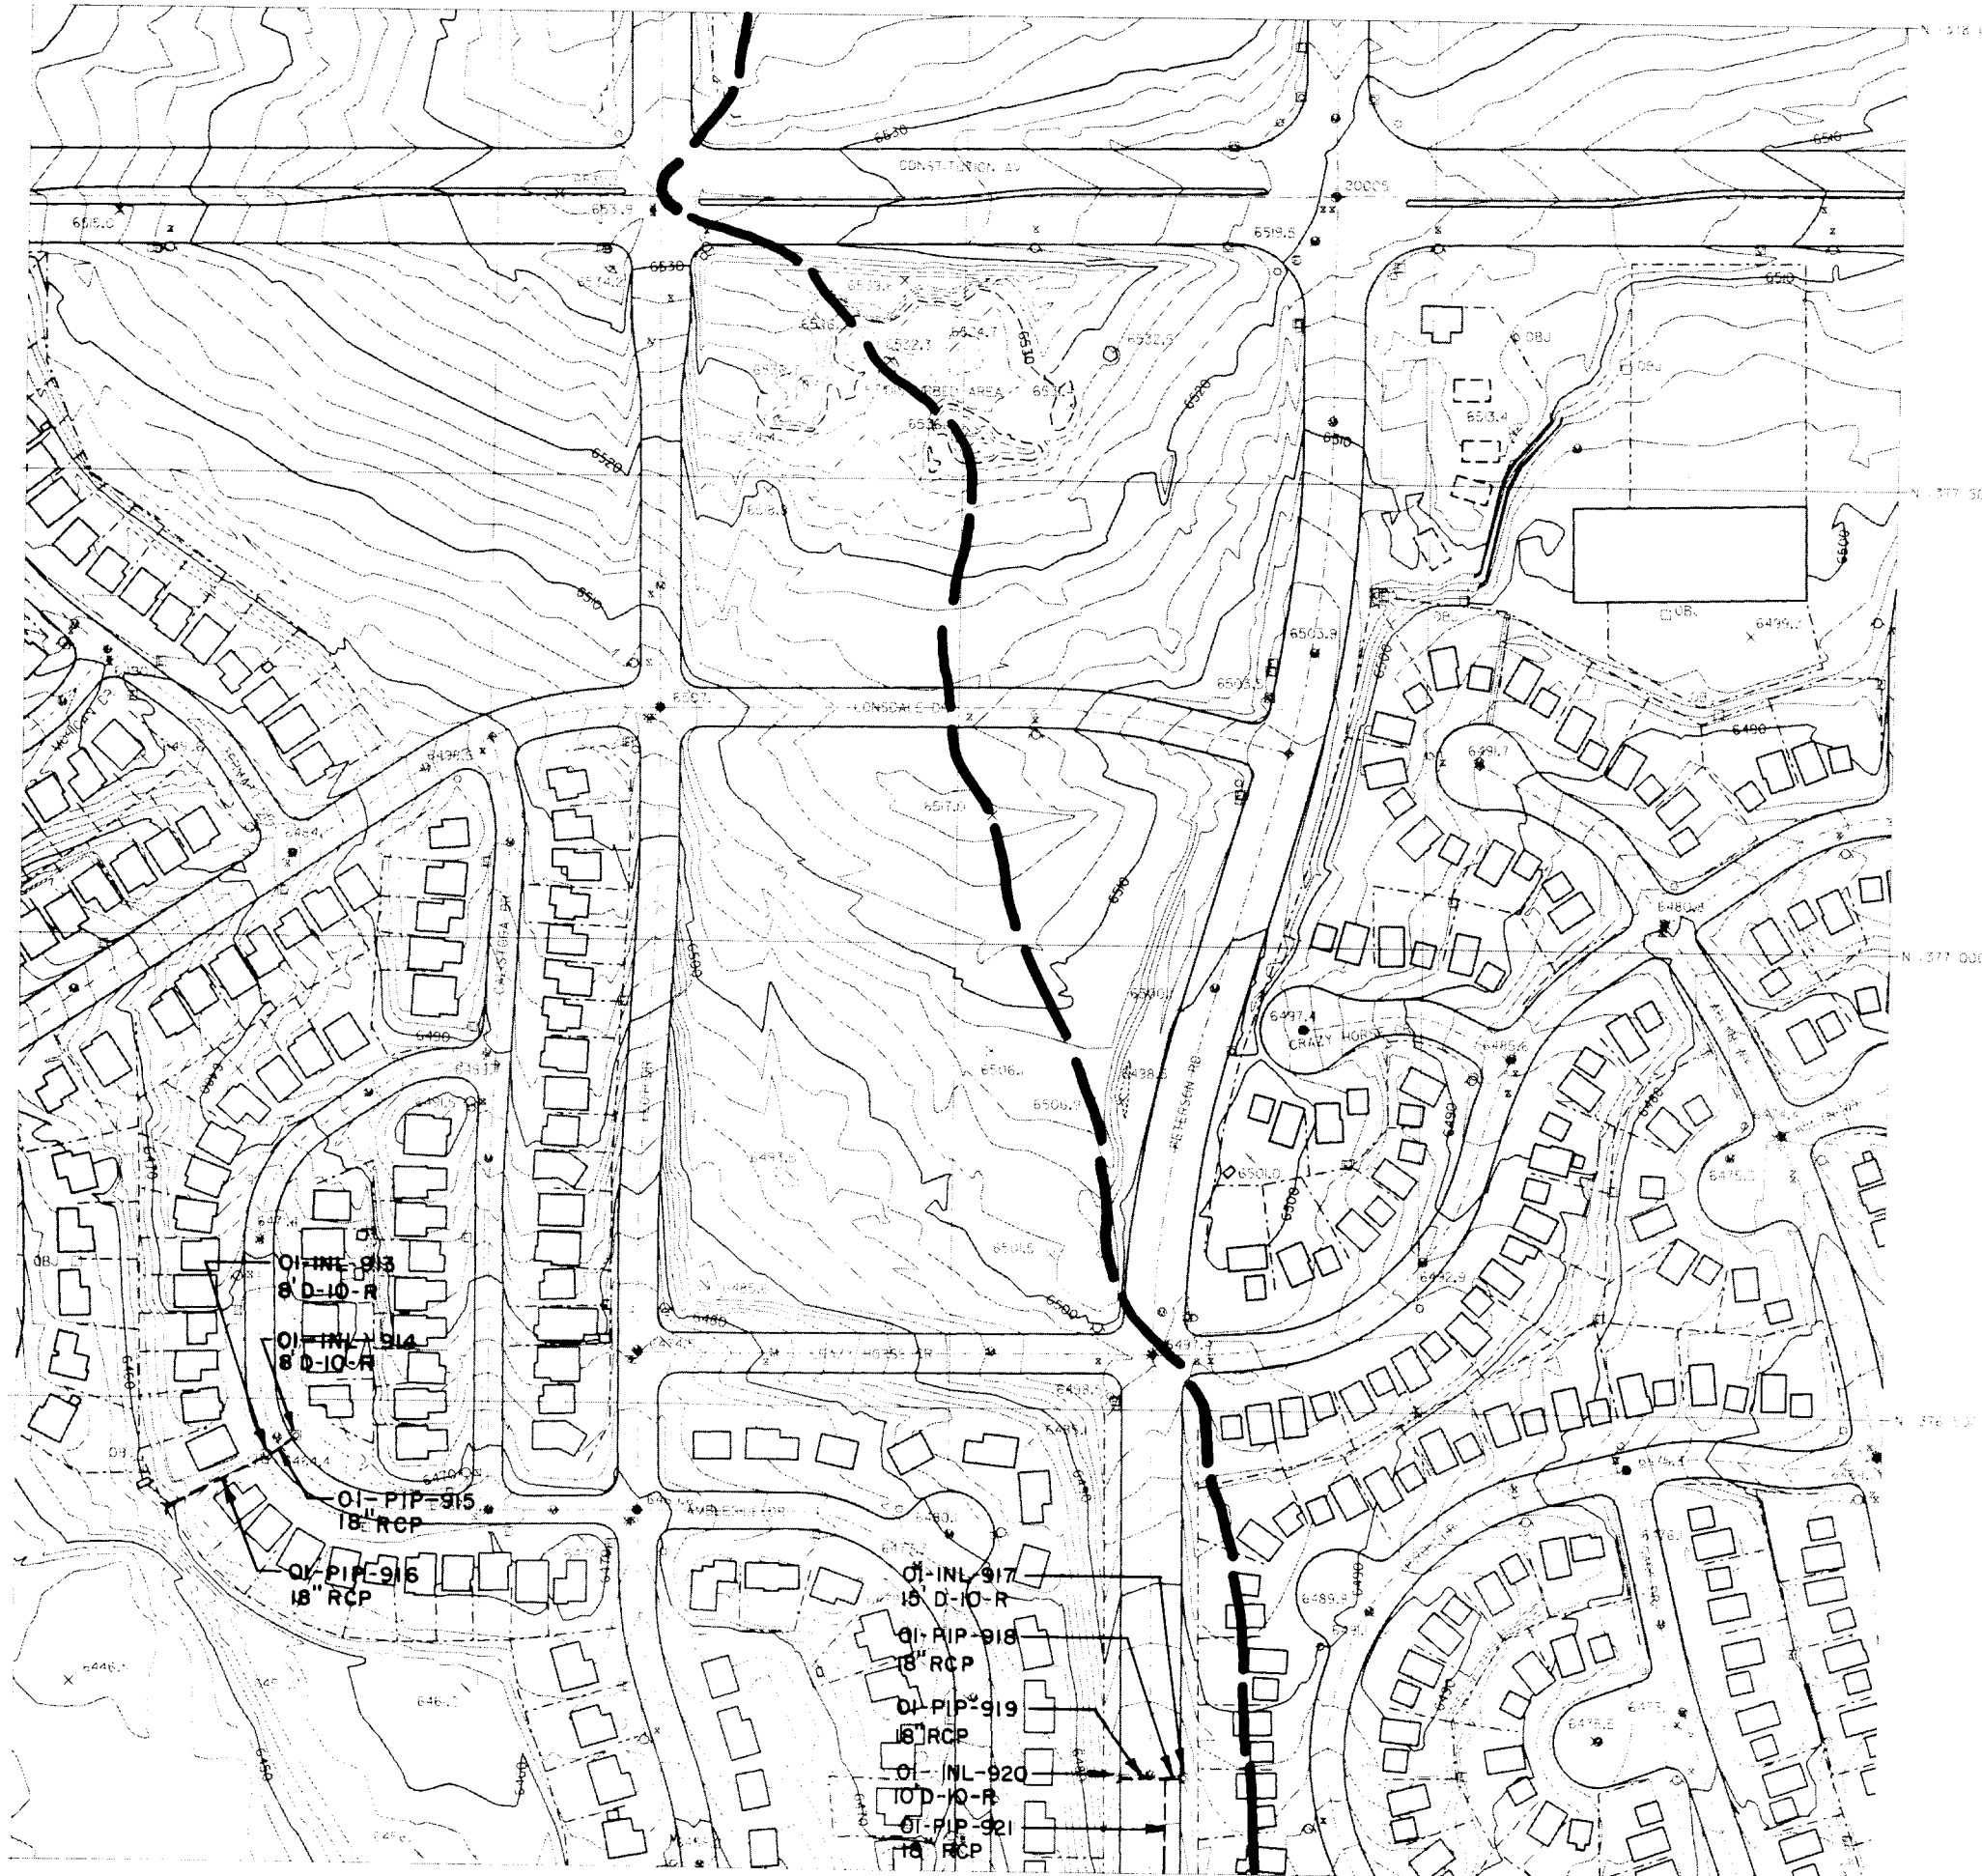


**SAND CREEK DRAINAGE  
BASIN PLANNING STUDY  
DRAINAGE STRUCTURE INVENTORY MAP**

|            |             |
|------------|-------------|
| Project No | 178C        |
| Date:      | 137.6/322.6 |
| Design:    |             |
| Drawn:     |             |
| Check:     |             |
| Revisions: |             |

**Kiowa Engineering Corporation**  
419 W. Bijou Street  
Colorado Springs, Colorado  
80905-1308





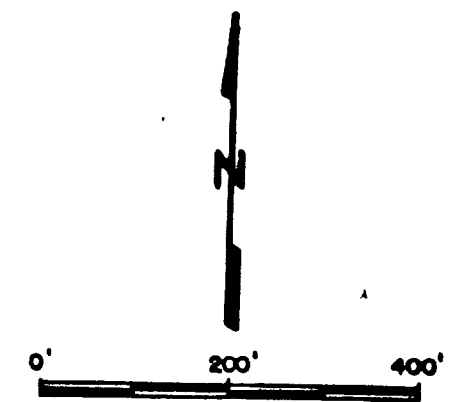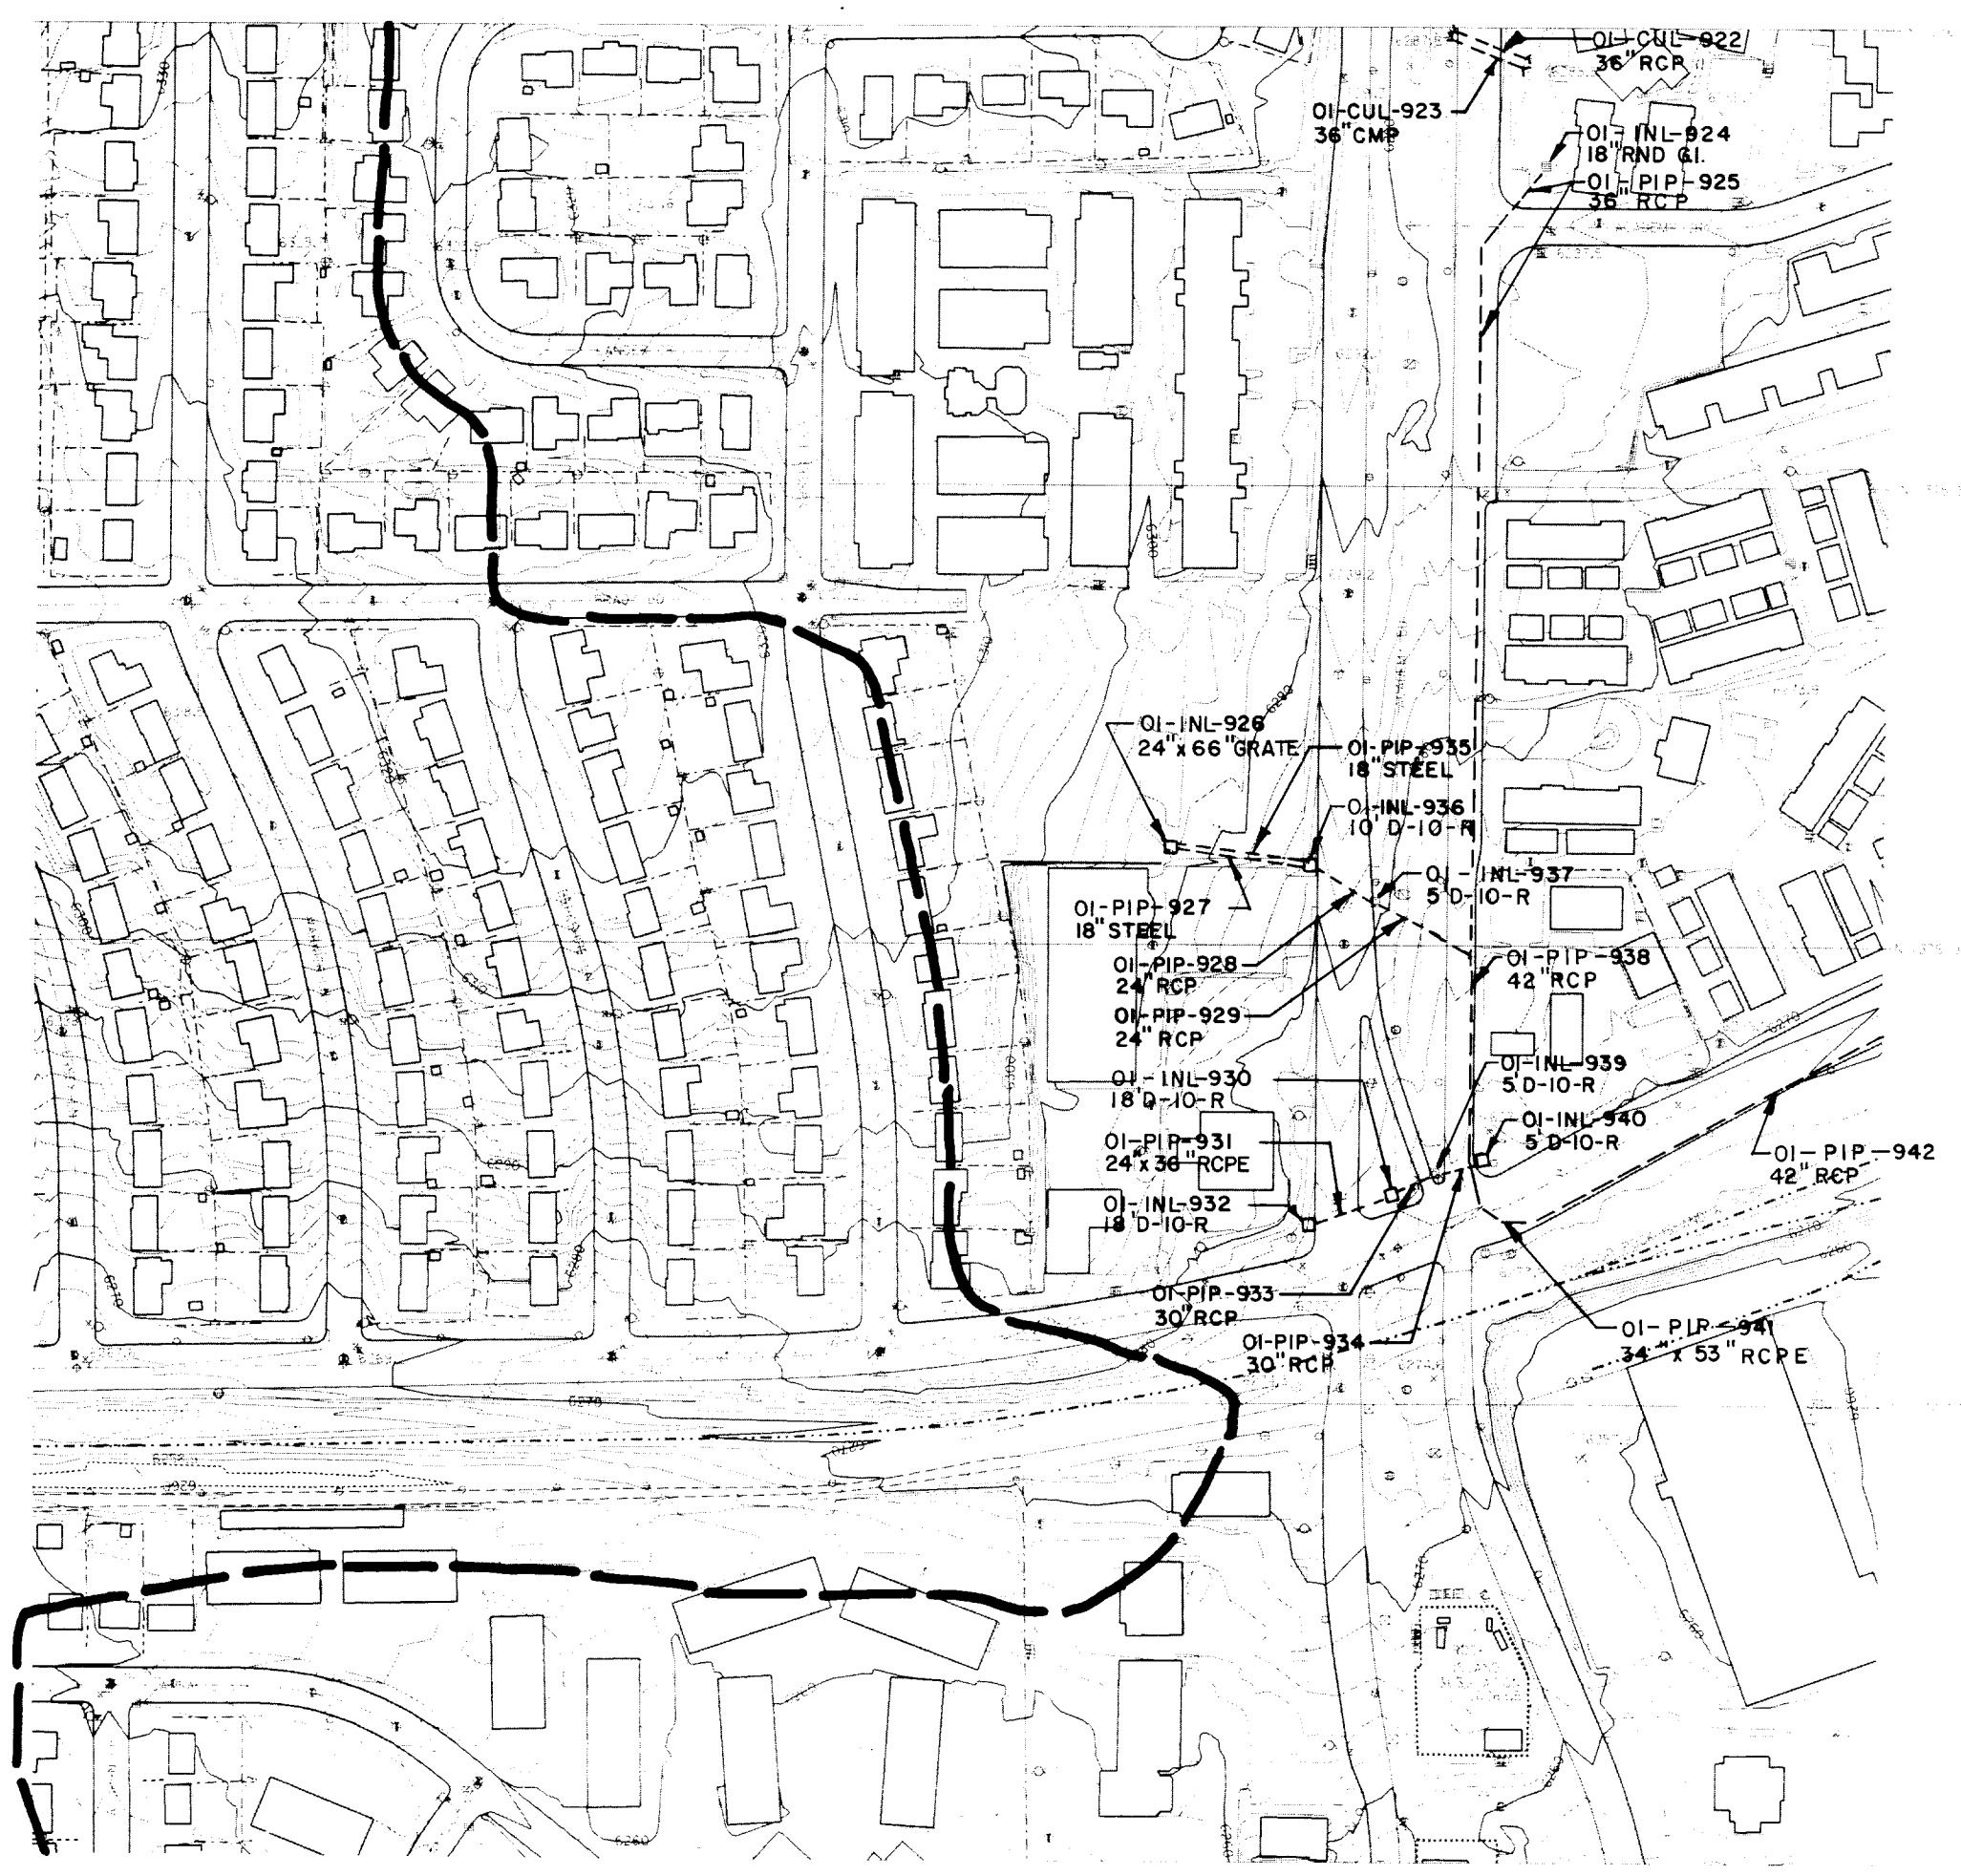

**SAND CREEK DRAINAGE  
BASIN PLANNING STUDY  
DRAINAGE STRUCTURE INVENTORY MAP**

|                      |
|----------------------|
| Project No. 90-04-09 |
| Date:                |
| Design:              |
| Drawn:               |
| Check:               |
| Revisions:           |
|                      |
|                      |
| 181 B                |
| 137.4/321.0          |
| 0-4                  |

**Kiowa Engineering Corporation**  
419 W. Bijou Street  
Colorado Springs, Colorado  
80905-1308

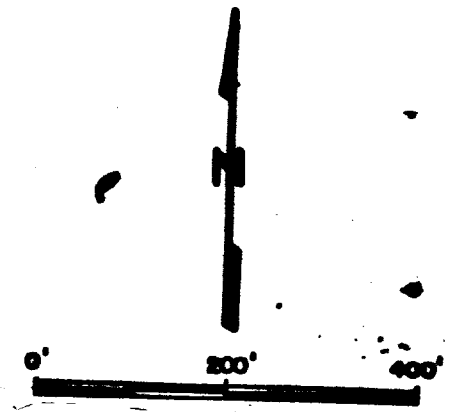
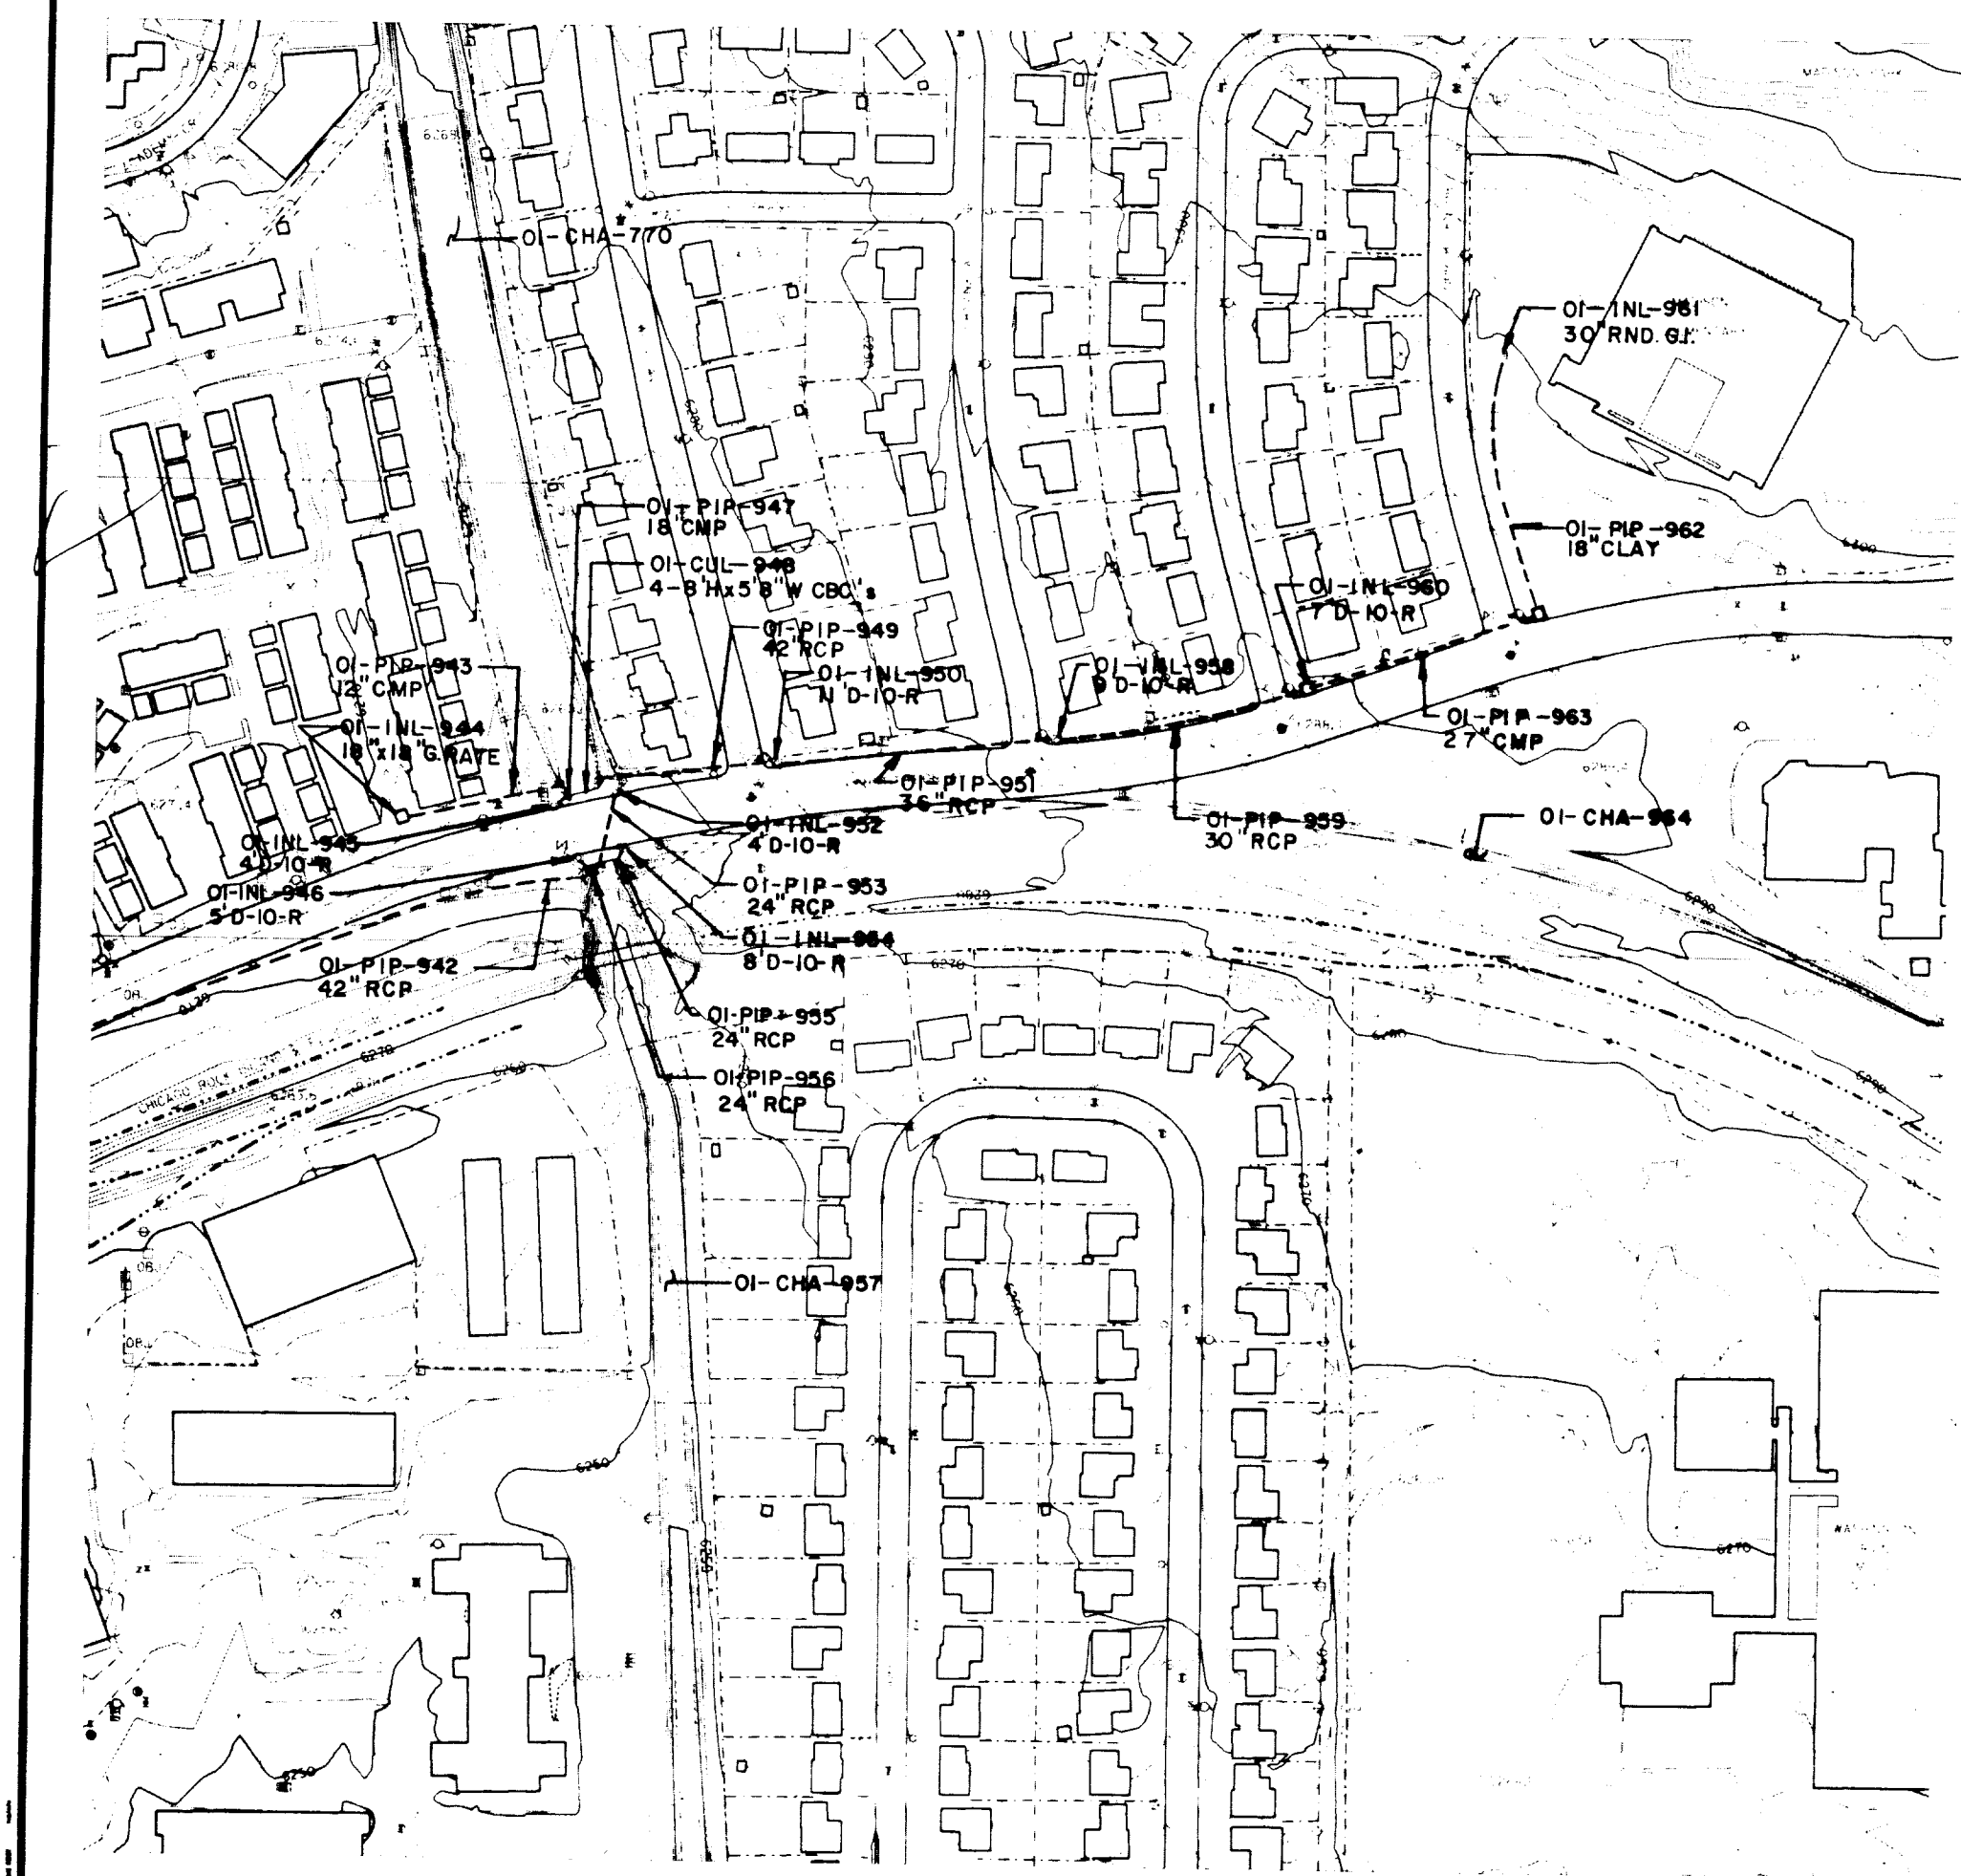


Kiowa Engineering Corporation  
 419 W. Bijou Street  
 Colorado Springs, Colorado  
 80905-1308

**SAND CREEK DRAINAGE  
 BASIN PLANNING STUDY  
 DRAINAGE STRUCTURE INVENTORY MAP**

|             |  |
|-------------|--|
| Project No. |  |
| Date:       |  |
| Design:     |  |
| Drawn:      |  |
| Check:      |  |
| Reviewed:   |  |
| 182A        |  |
| 137.4/321.2 |  |
| 0-5         |  |



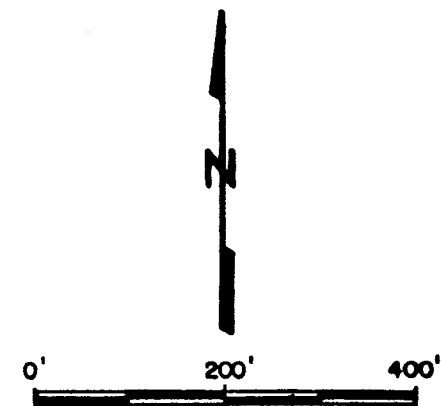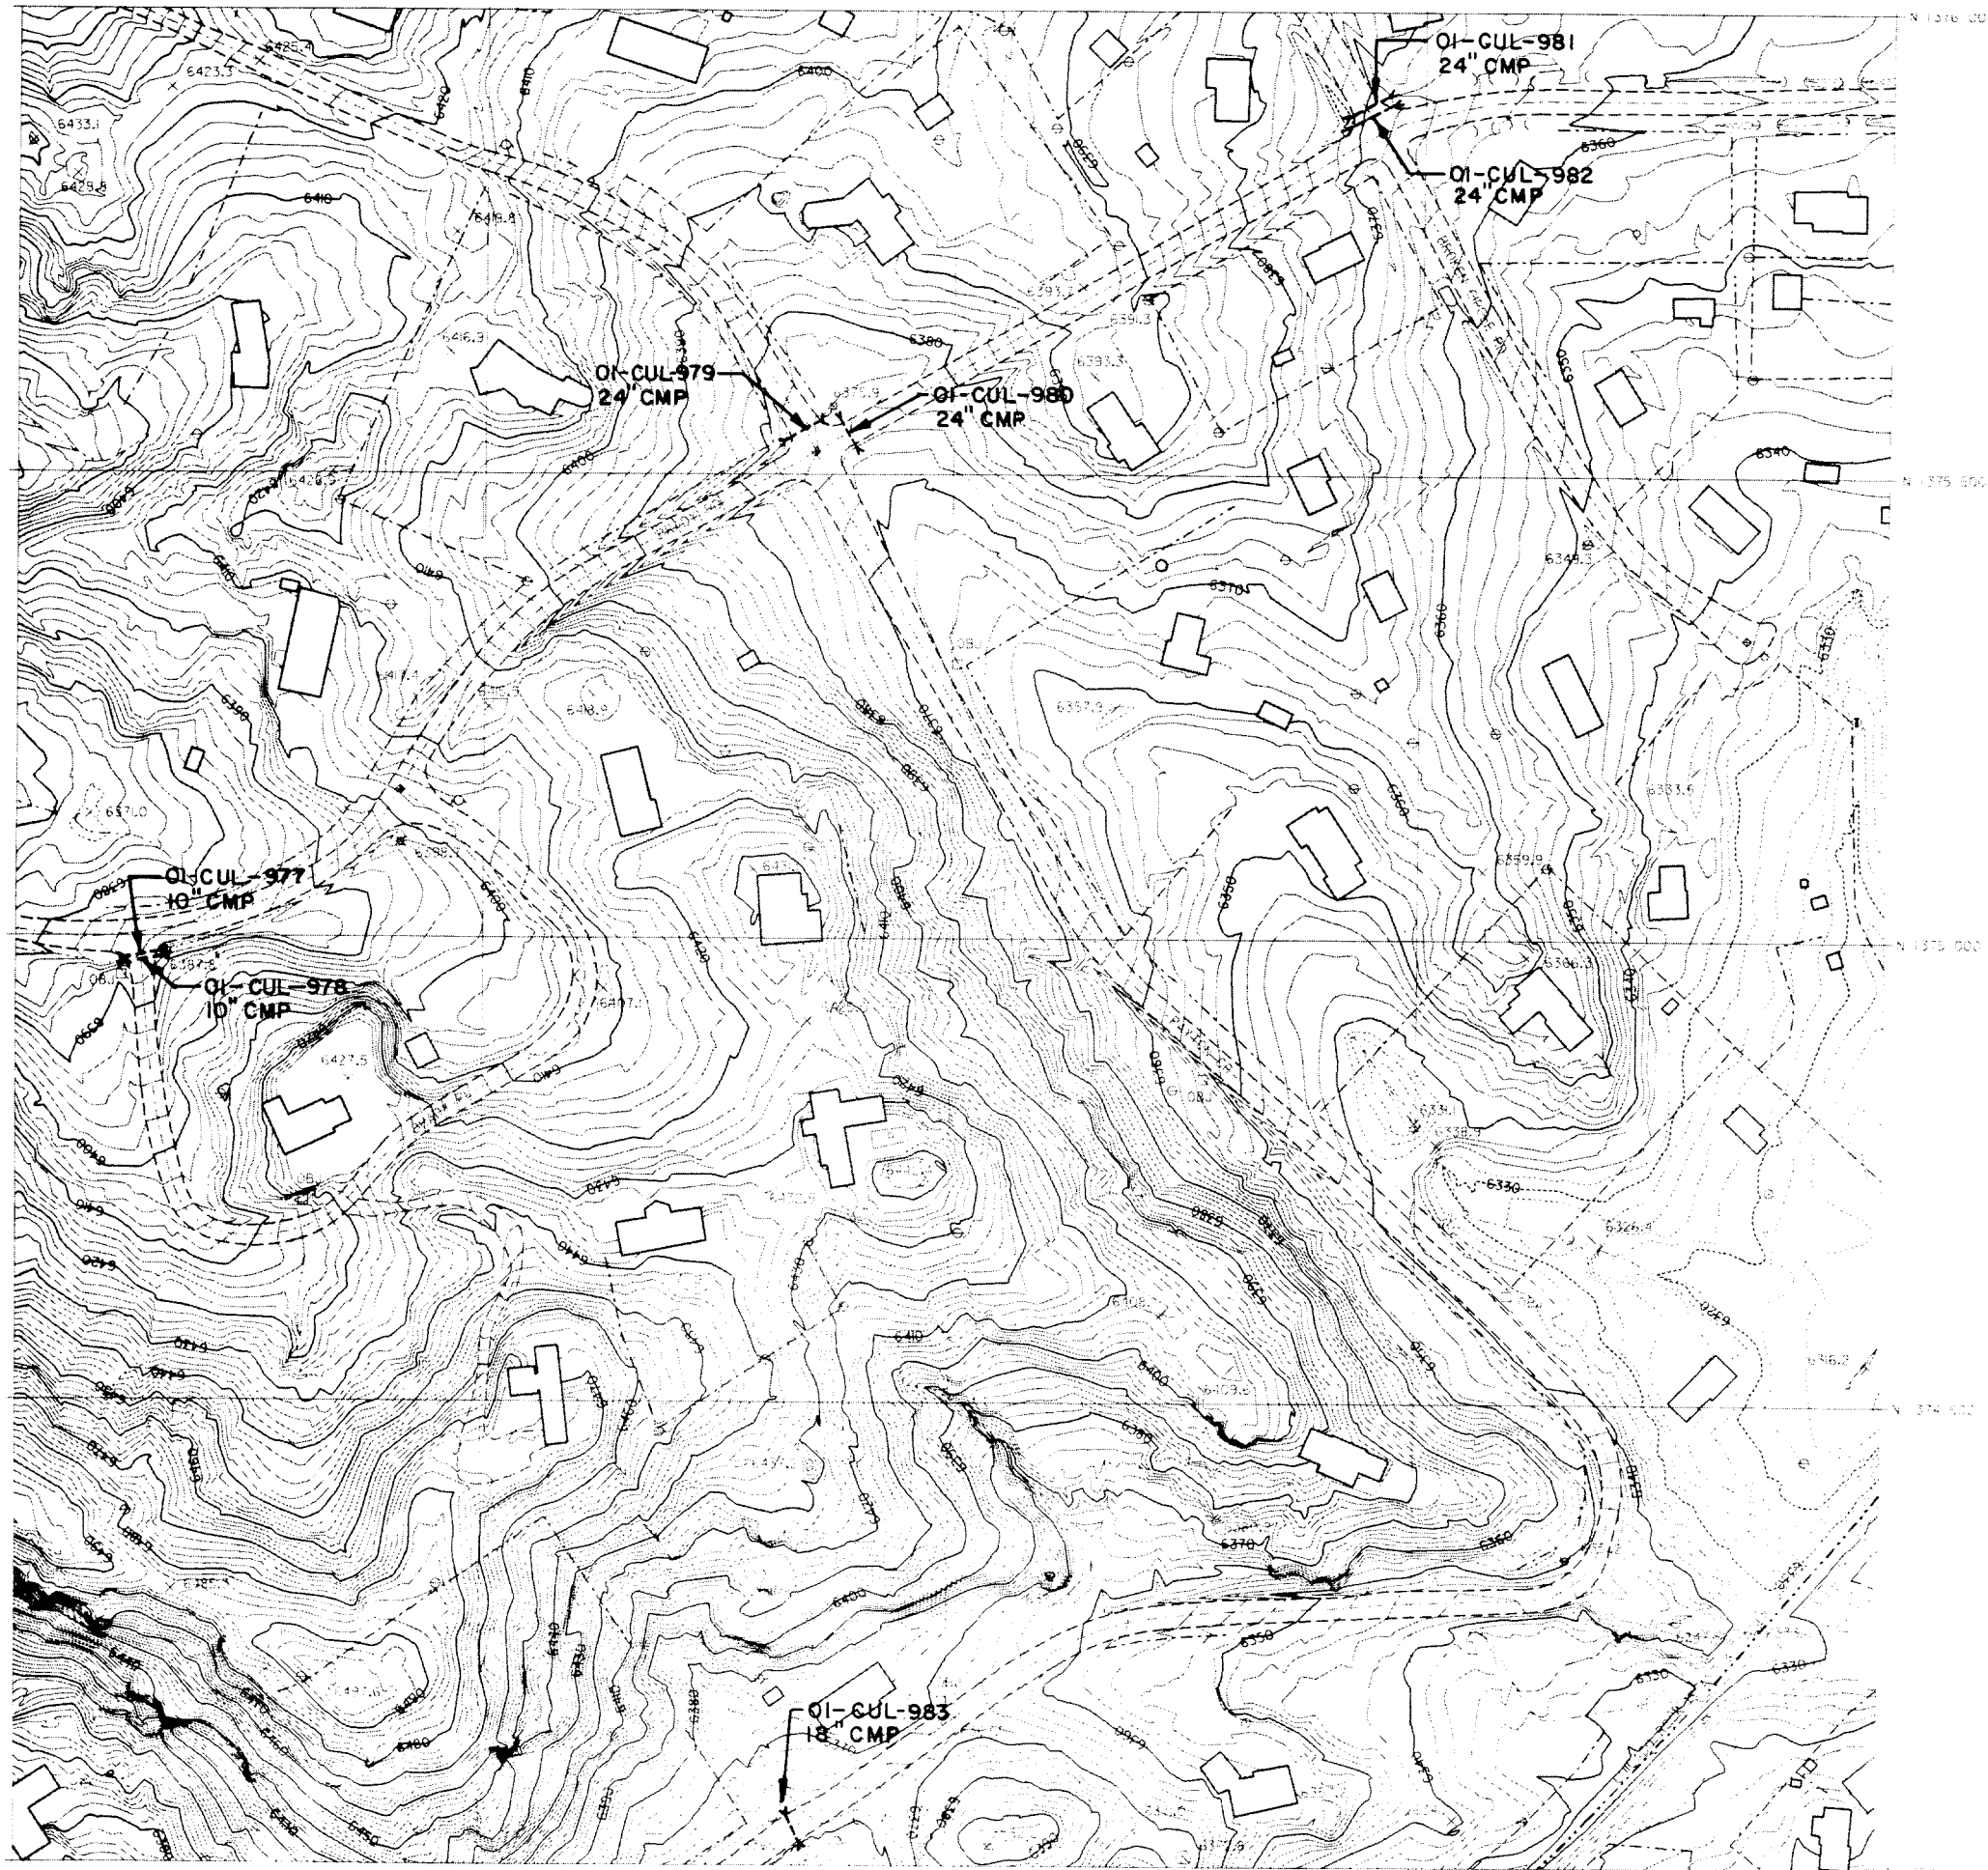



Kiowa Engineering Corporation  
 419 W. Bijou Street  
 Colorado Springs, Colorado  
 80905-1308

SAND CREEK DRAINAGE  
 BASIN PLANNING STUDY  
 DRAINAGE STRUCTURE INVENTORY MAP

|             |
|-------------|
| Project No. |
| Date:       |
| Design:     |
| Drawn:      |
| Check:      |
| Revisions:  |

183A  
 137.4/321.6  
 0-7



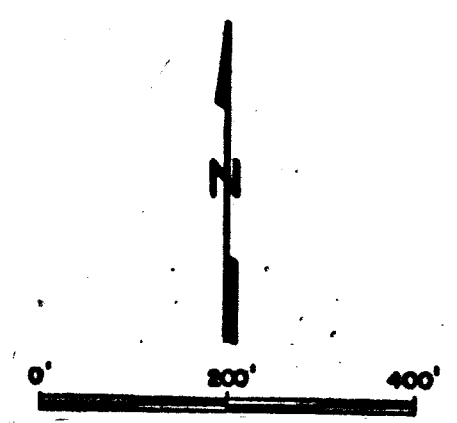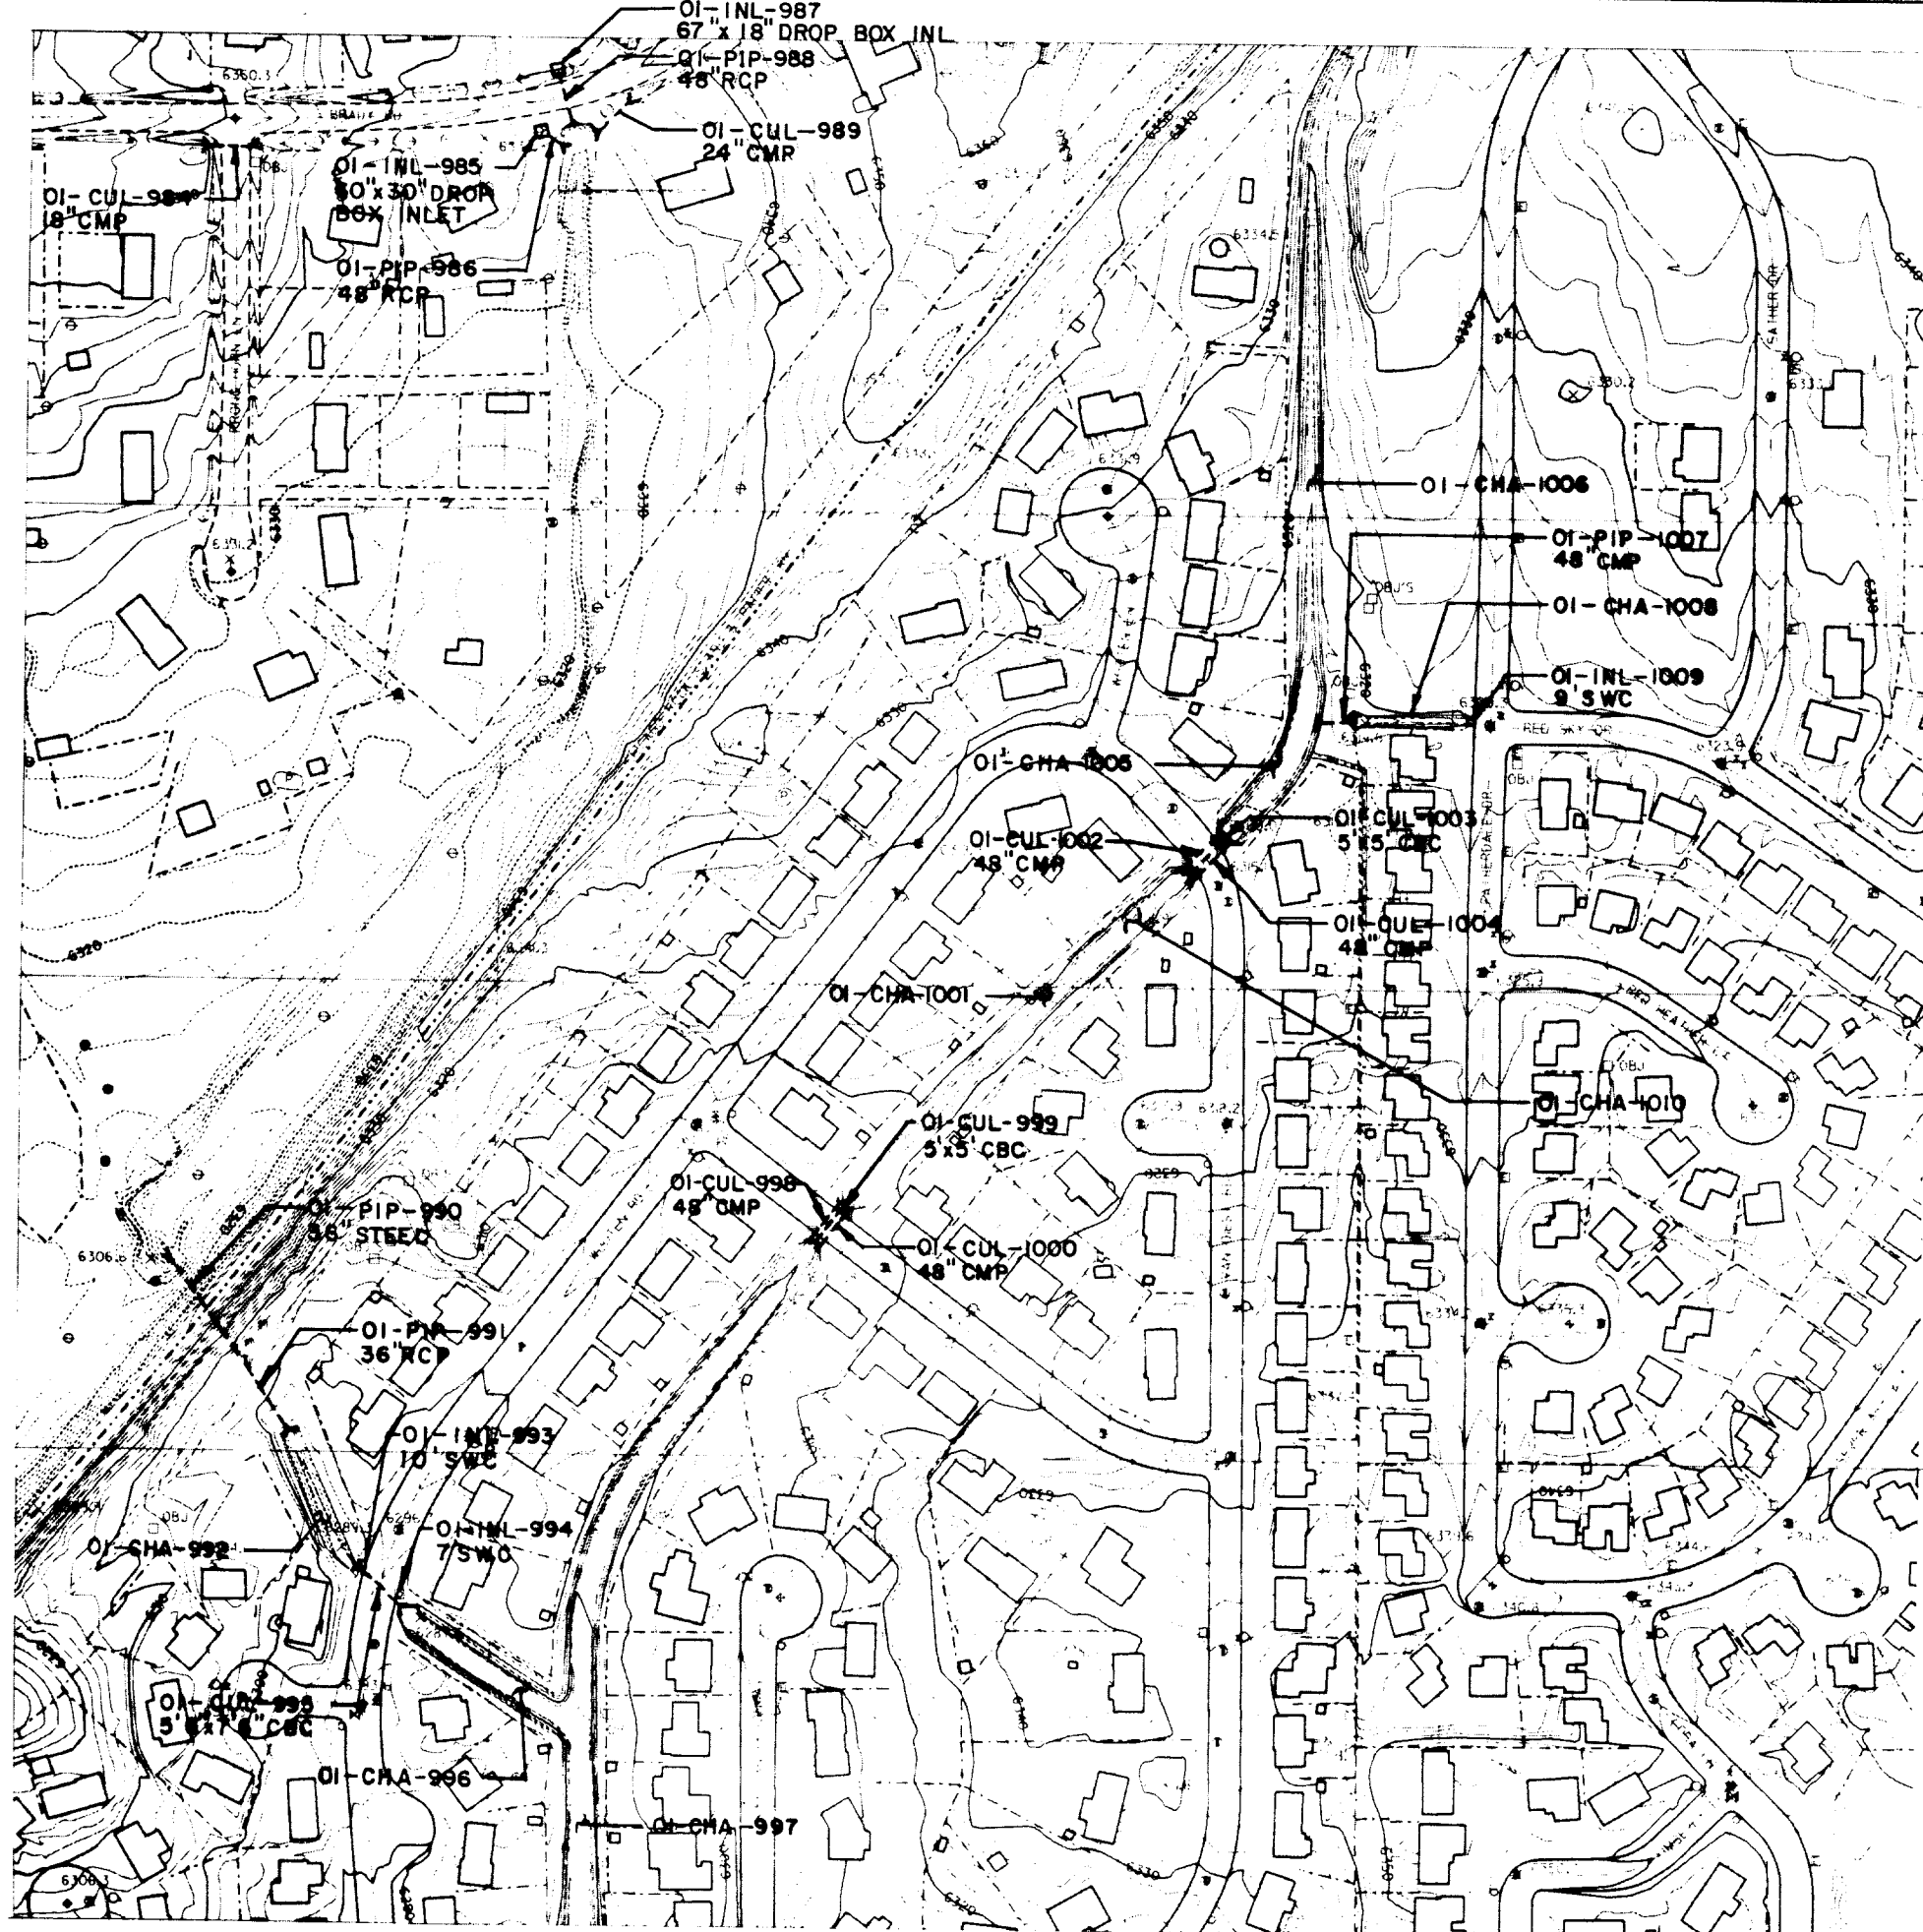

**Kiowa Engineering Corporation**

419 W. Bijou Street

Colorado Springs, Colorado

80905-1308

**SAND CREEK DRAINAGE  
BASIN PLANNING STUDY**



DRAINAGE STRUCTURE INVENTORY MAP

|             |
|-------------|
| Project No. |
| Date:       |
| Design:     |
| Drawn:      |
| Check:      |
| Revisions:  |

**183B**

137.4/321.8

0-8

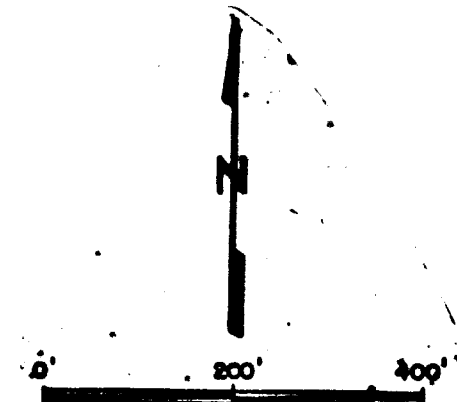
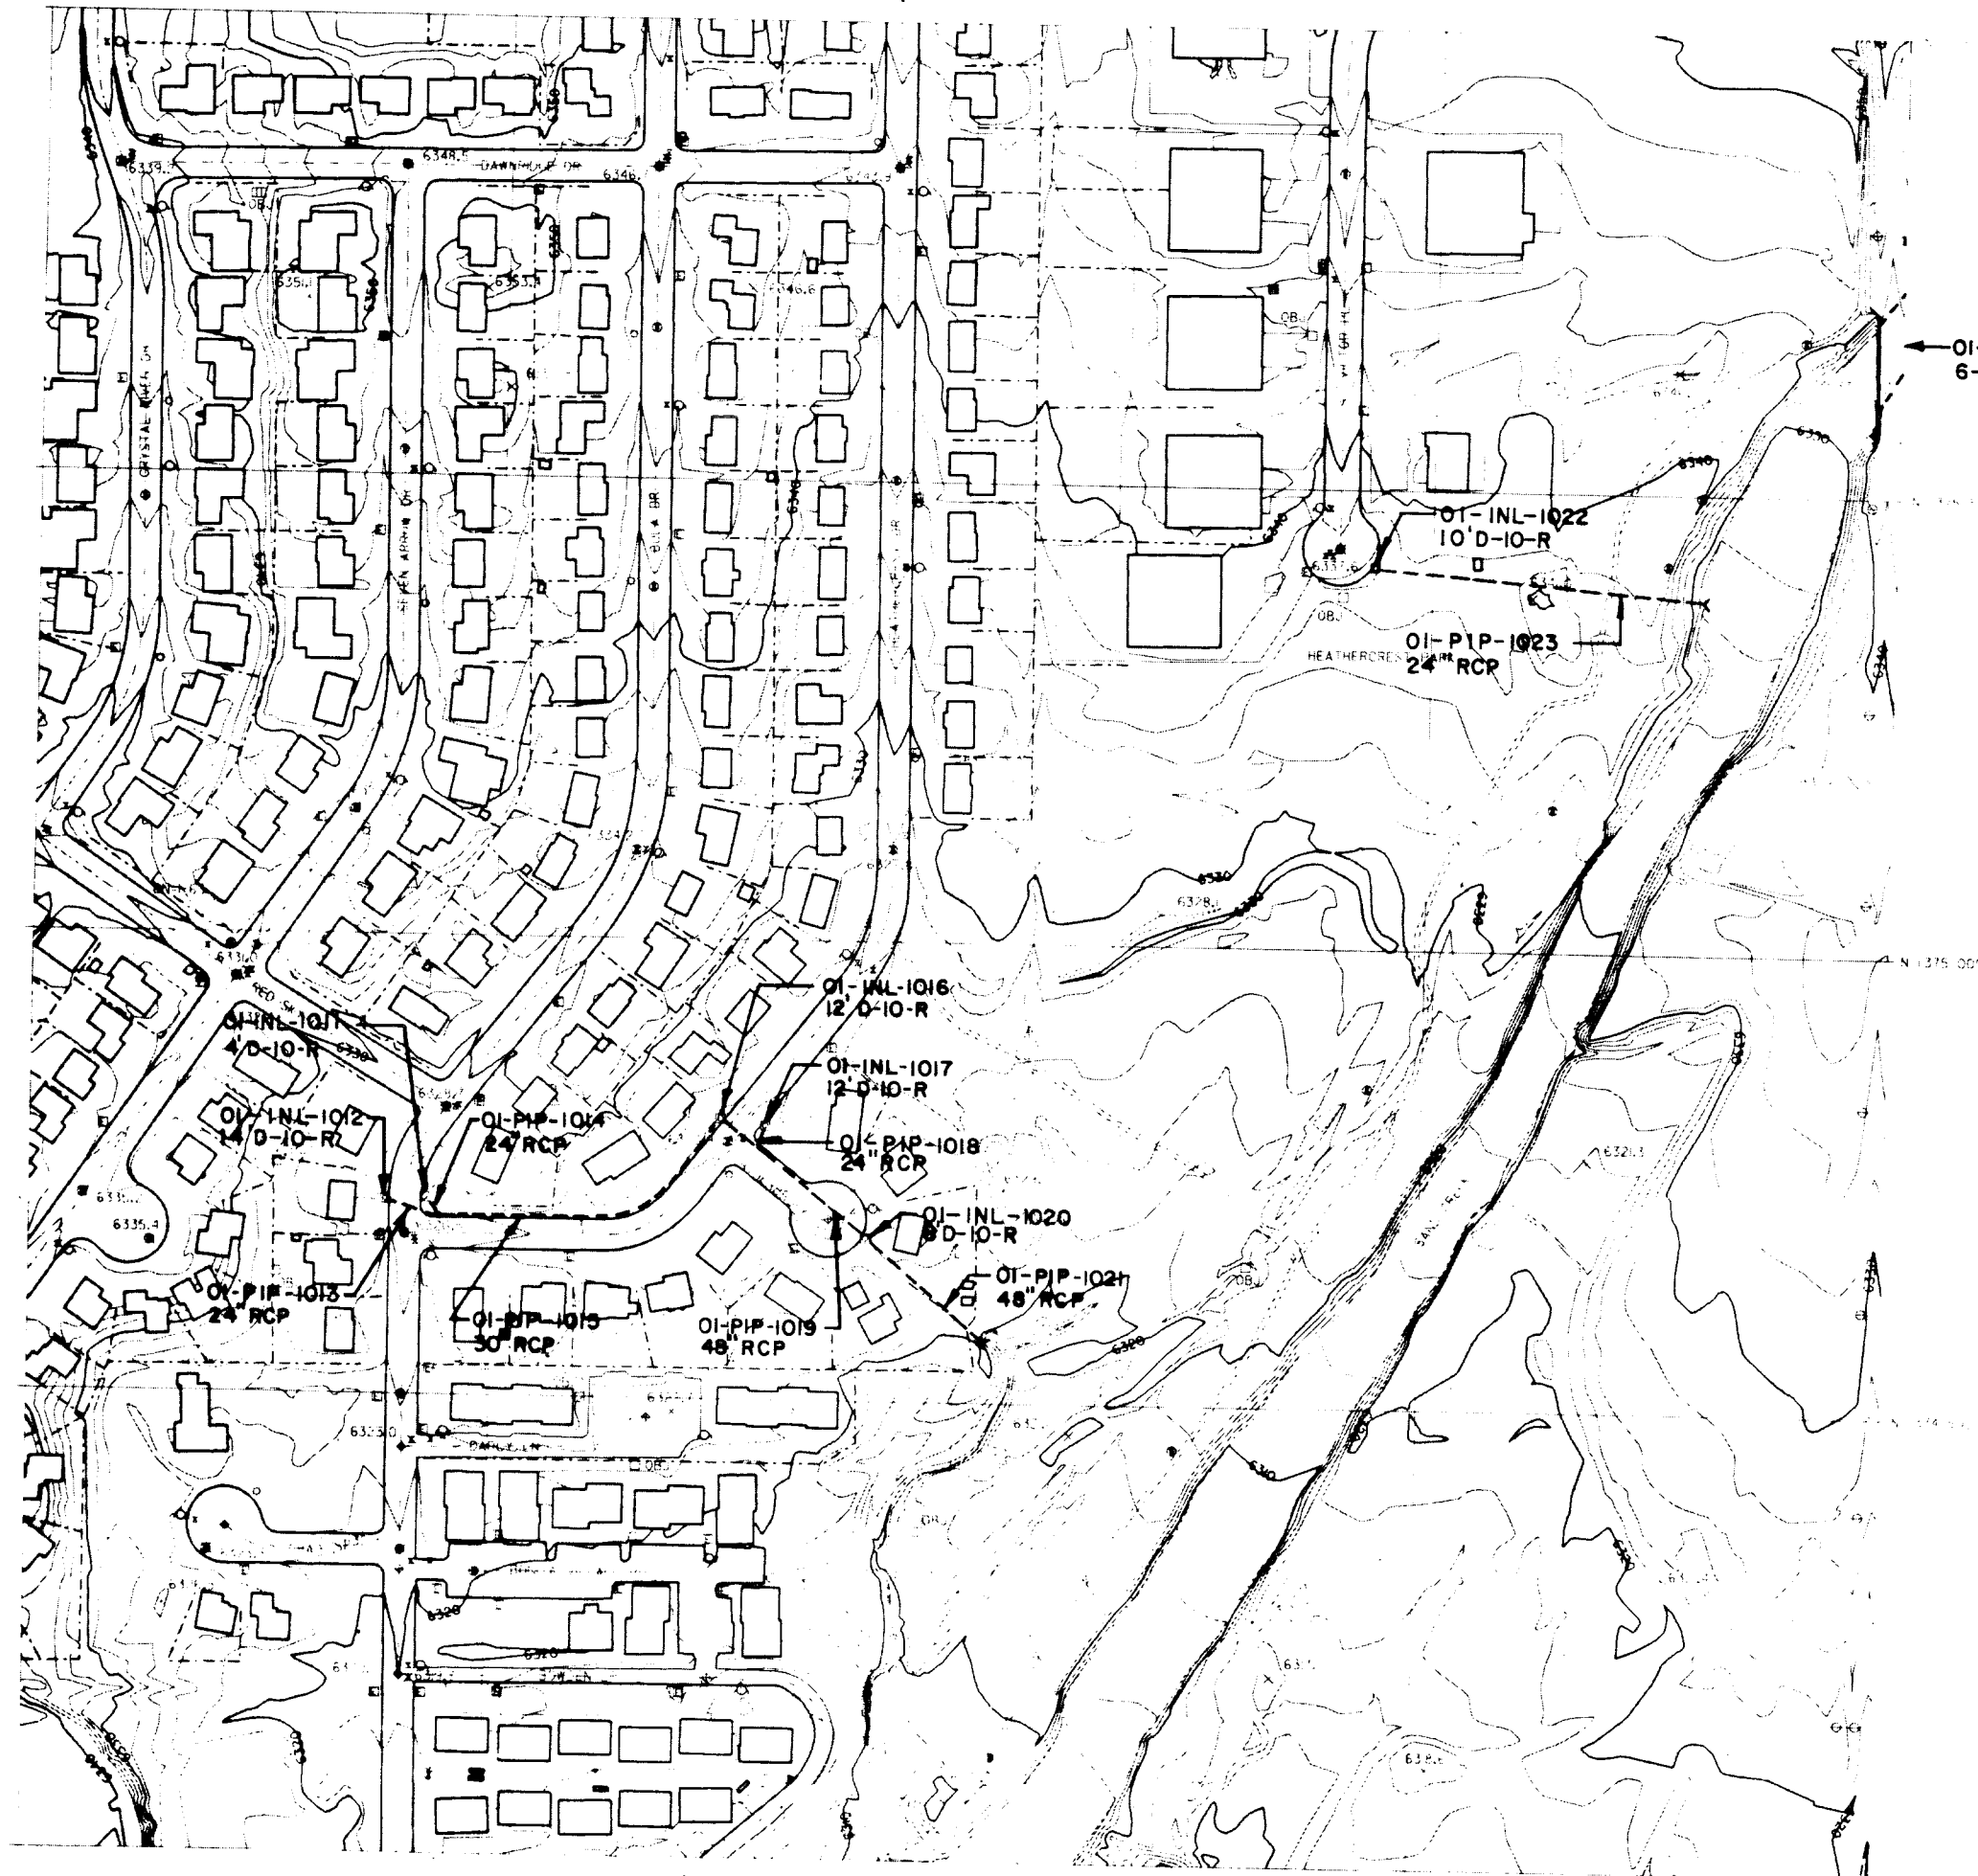


**SAND CREEK DRAINAGE  
BASIN PLANNING STUDY**  
DRAINAGE STRUCTURE INVENTORY MAP

|             |  |
|-------------|--|
| Project No. |  |
| Date:       |  |
| Design:     |  |
| Drawn:      |  |
| Check:      |  |
| Revisions:  |  |

184A  
137.4/322.0  
0-9

**Kiowa Engineering Corporation**  
419 W. Bijou Street  
Colorado Springs, Colorado  
80905-1308

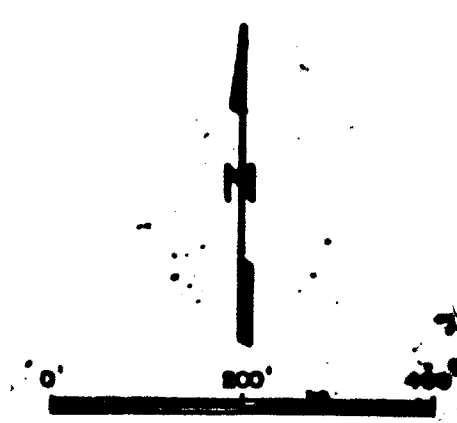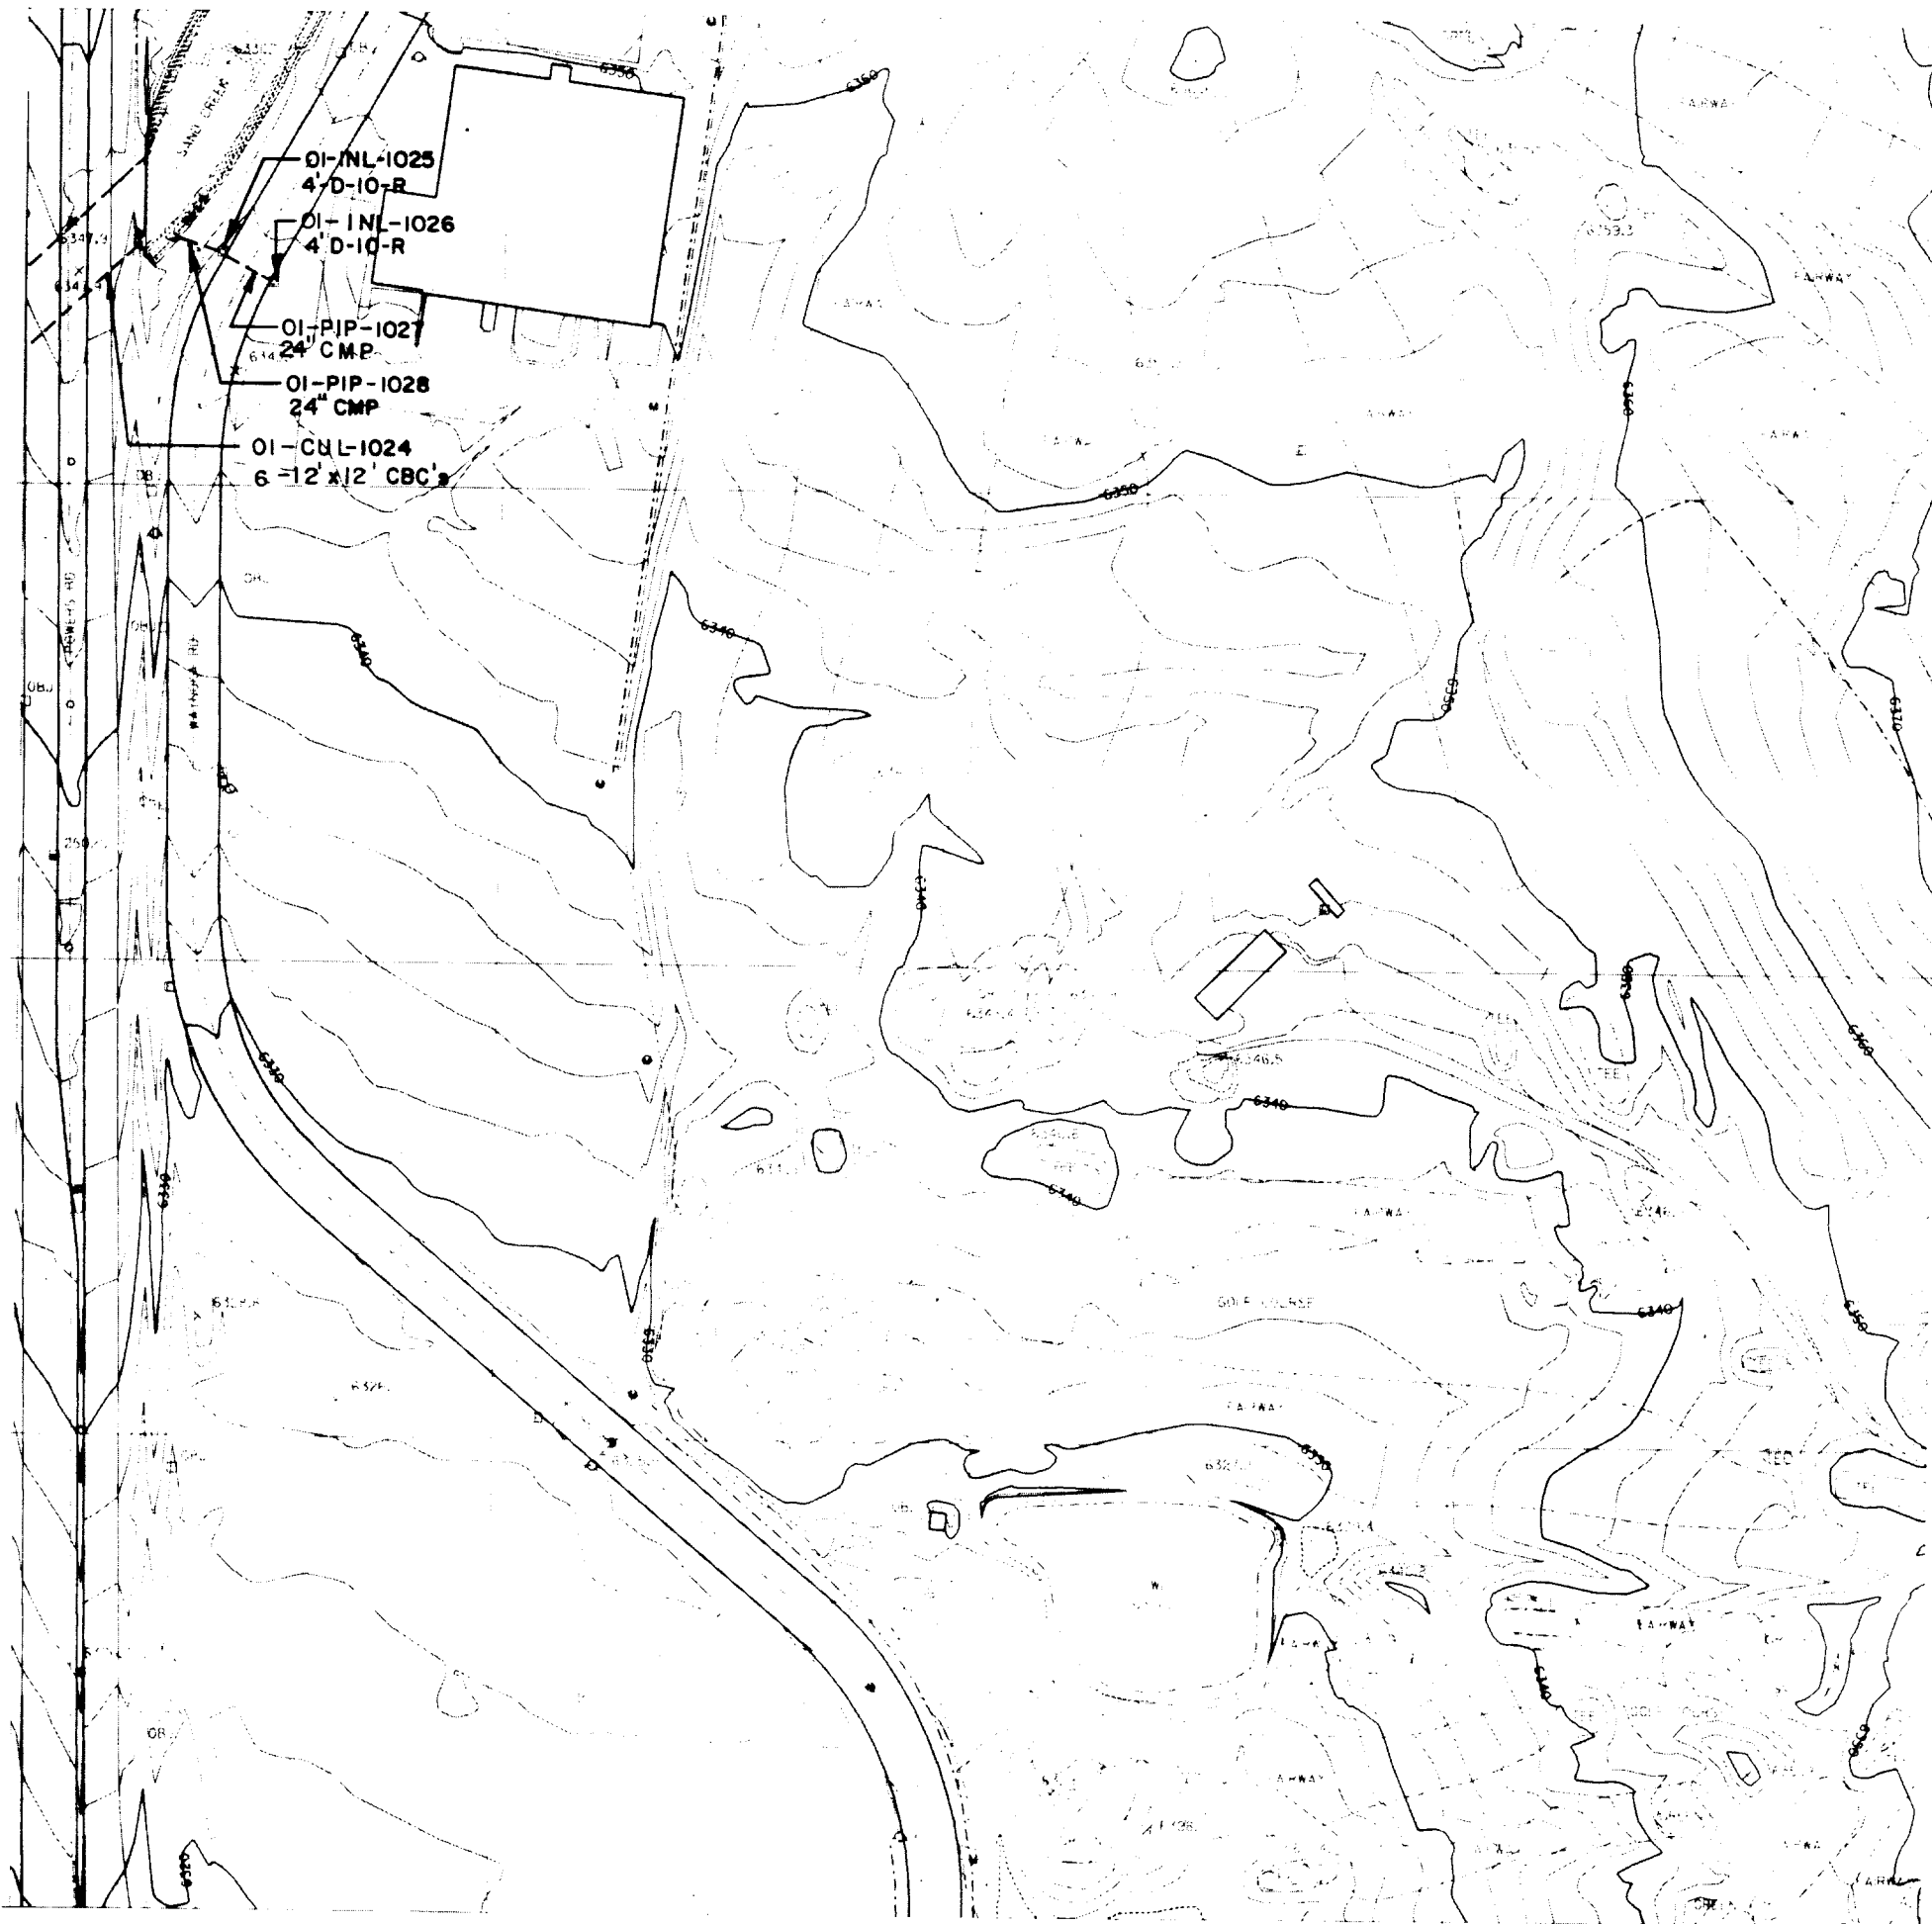



**SAND CREEK DRAINAGE  
BASIN PLANNING STUDY  
DRAINAGE STRUCTURE INVENTORY MAP**

|             |             |
|-------------|-------------|
| Project No. | 184 B       |
| Date:       | 137.4/322.2 |
| Design:     |             |
| Drawn:      |             |
| Check:      |             |
| Revisions:  |             |
|             | 0-10        |

**Kiowa Engineering Corporation**  
419 W. Bijou Street  
Colorado Springs, Colorado  
80905-1308







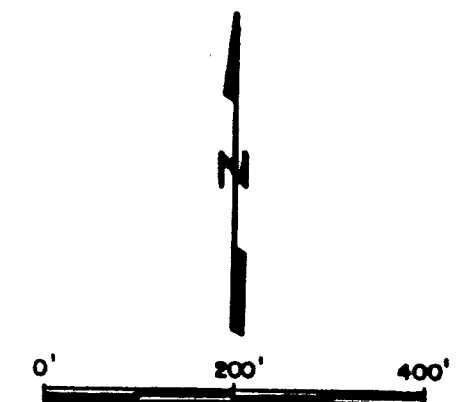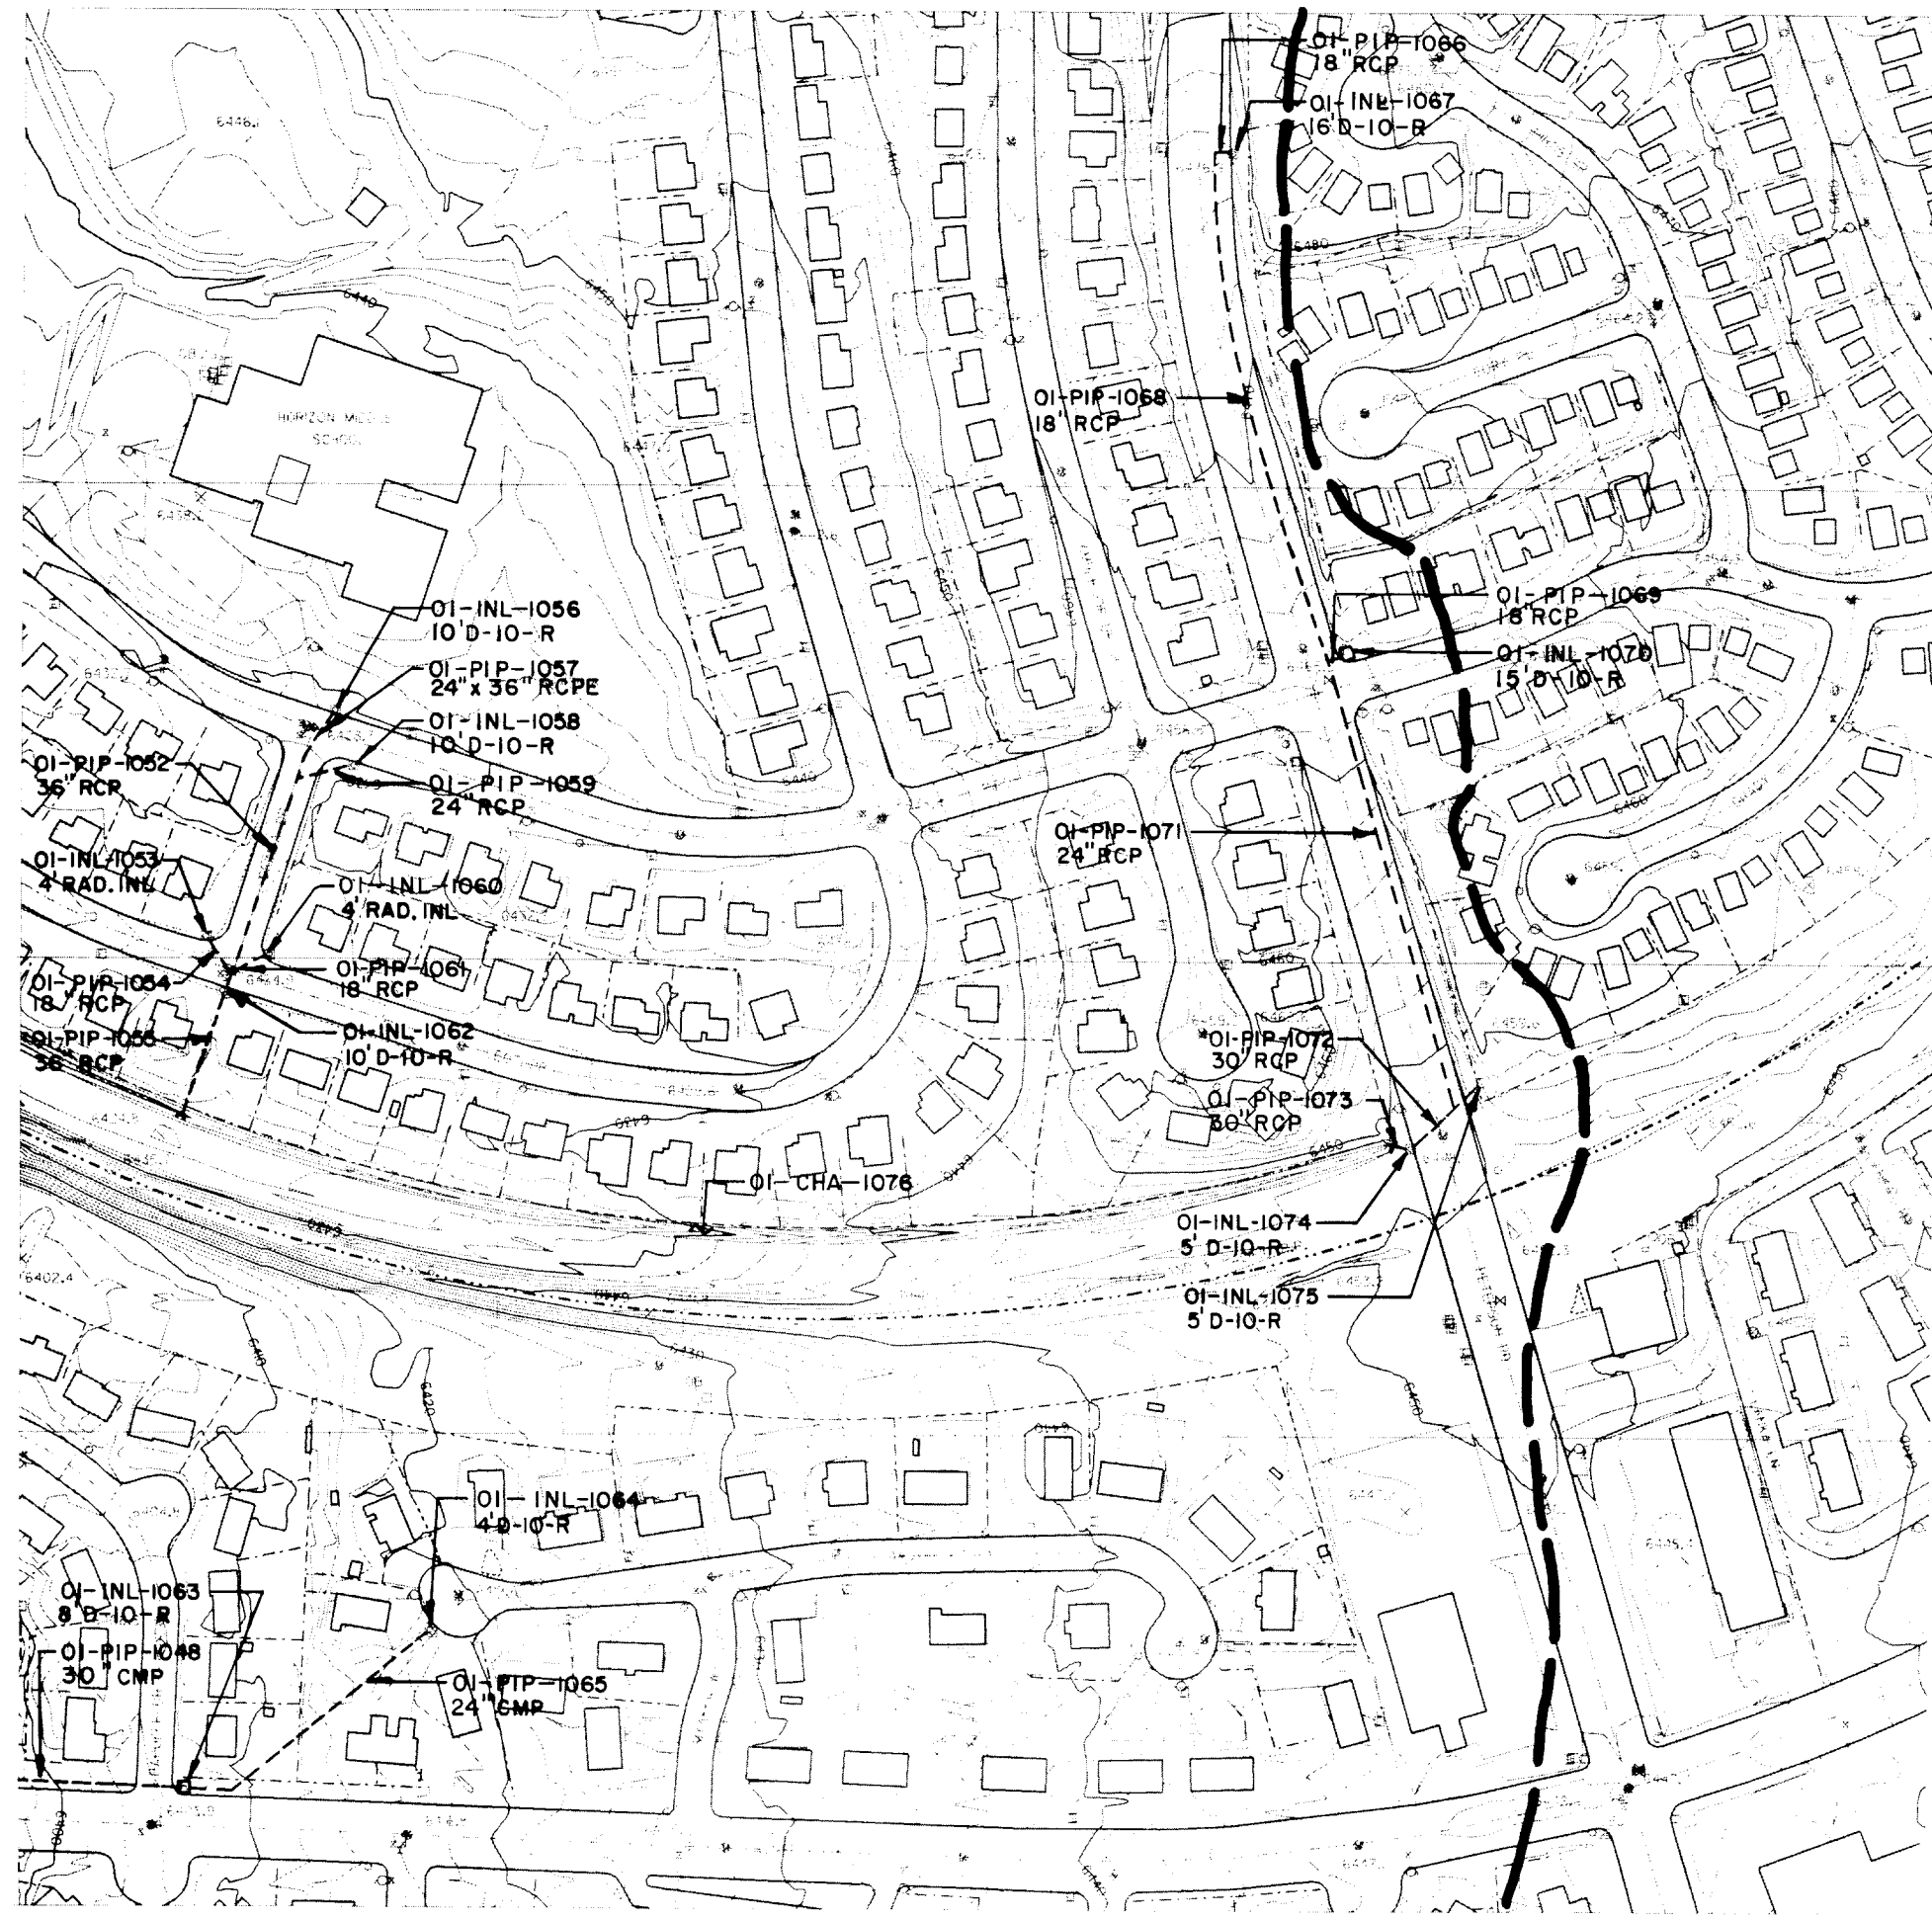

Kiowa Engineering Corporation  
419 W. Bijou Street  
Colorado Springs, Colorado  
80905-1308

**SAND CREEK DRAINAGE  
BASIN PLANNING STUDY**  
DRAINAGE STRUCTURE INVENTORY MAP

|             |  |
|-------------|--|
| Project No  |  |
| Date:       |  |
| Design:     |  |
| Drawn:      |  |
| Check:      |  |
| Revisions:  |  |
| 185B        |  |
| 137.4/322.6 |  |
| 0-12        |  |

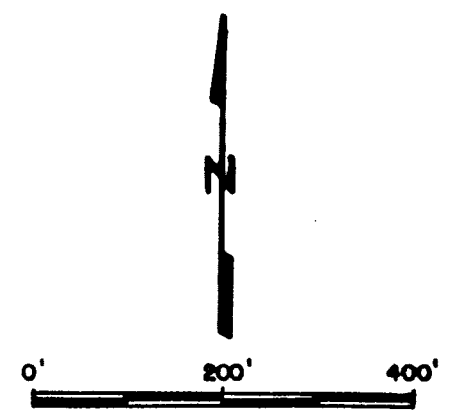
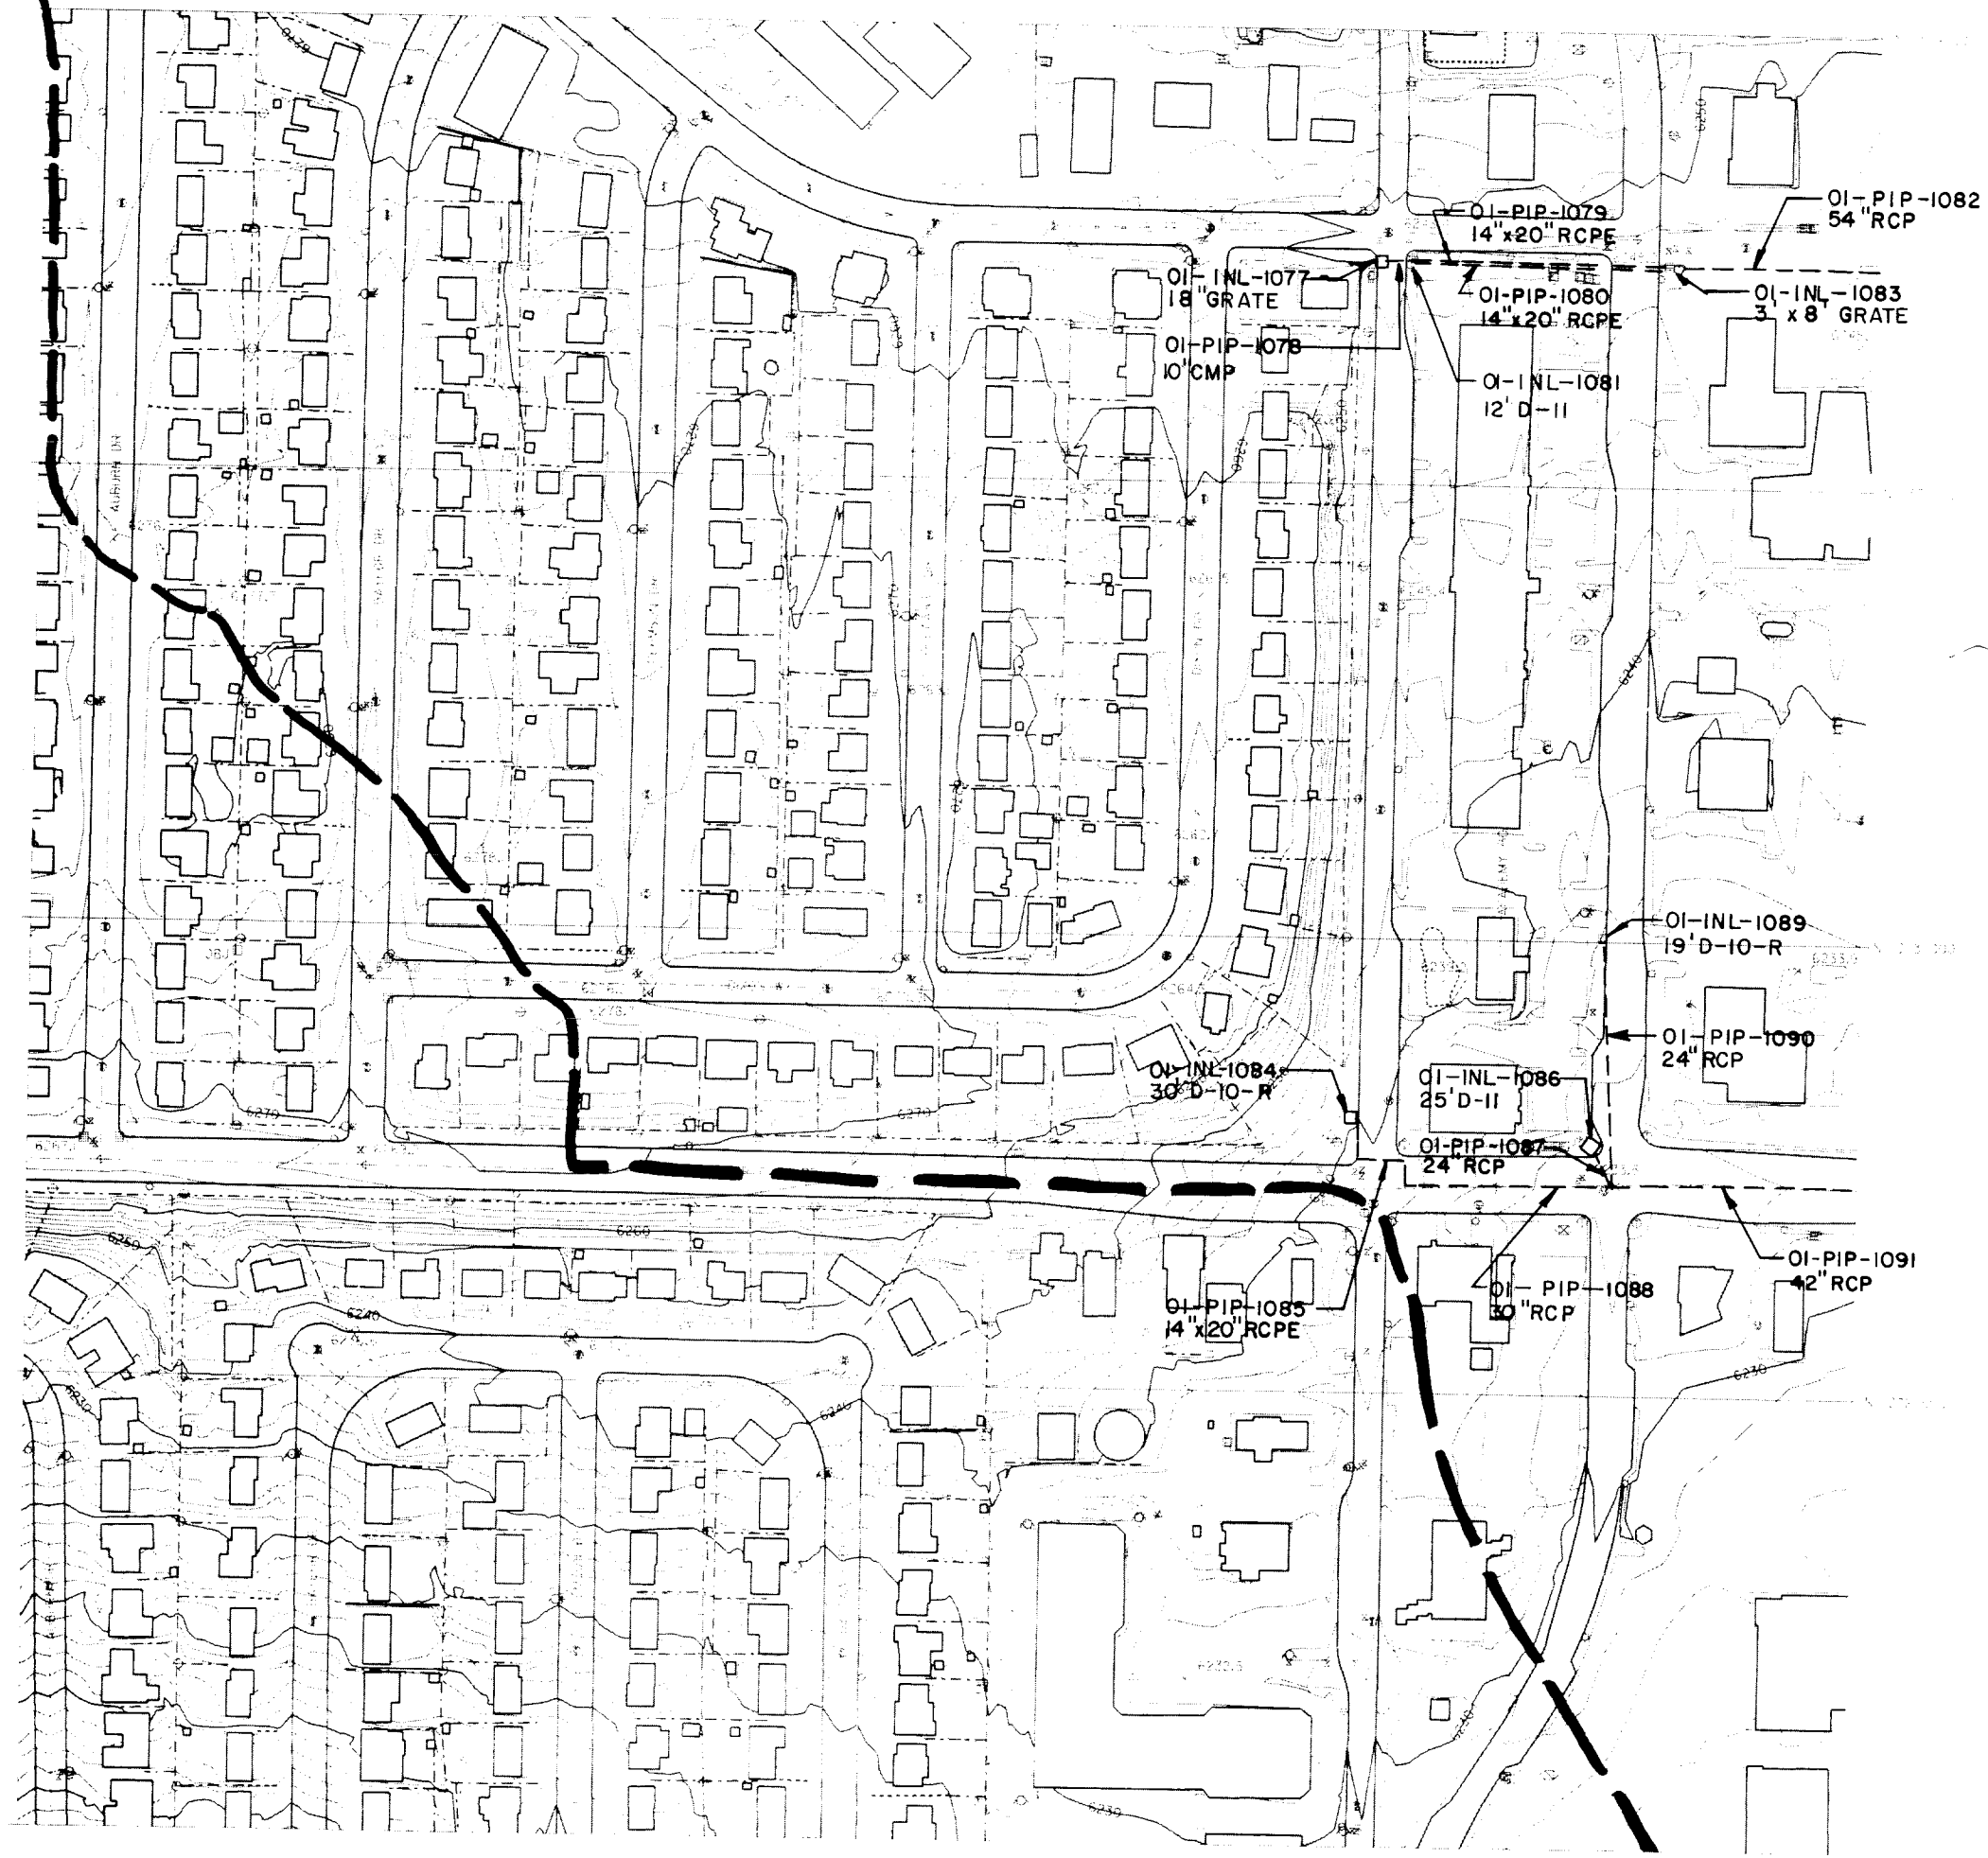


**SAND CREEK DRAINAGE  
BASIN PLANNING STUDY  
DRAINAGE STRUCTURE INVENTORY MAP**

|             |
|-------------|
| Project No: |
| Date:       |
| Design:     |
| Drawn:      |
| Check:      |
| Revisions:  |

**181C**  
137.2/321.0  
**P-4**


**Kiowa Engineering Corporation**  
419 W. Bijou Street  
Colorado Springs, Colorado  
80905-1308

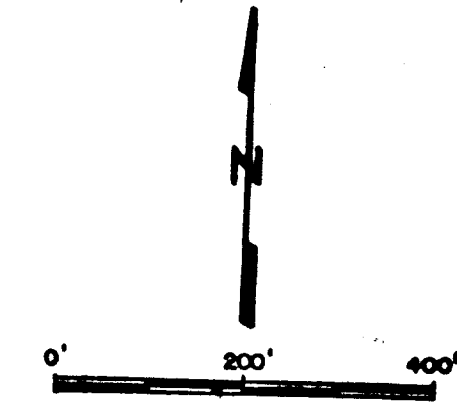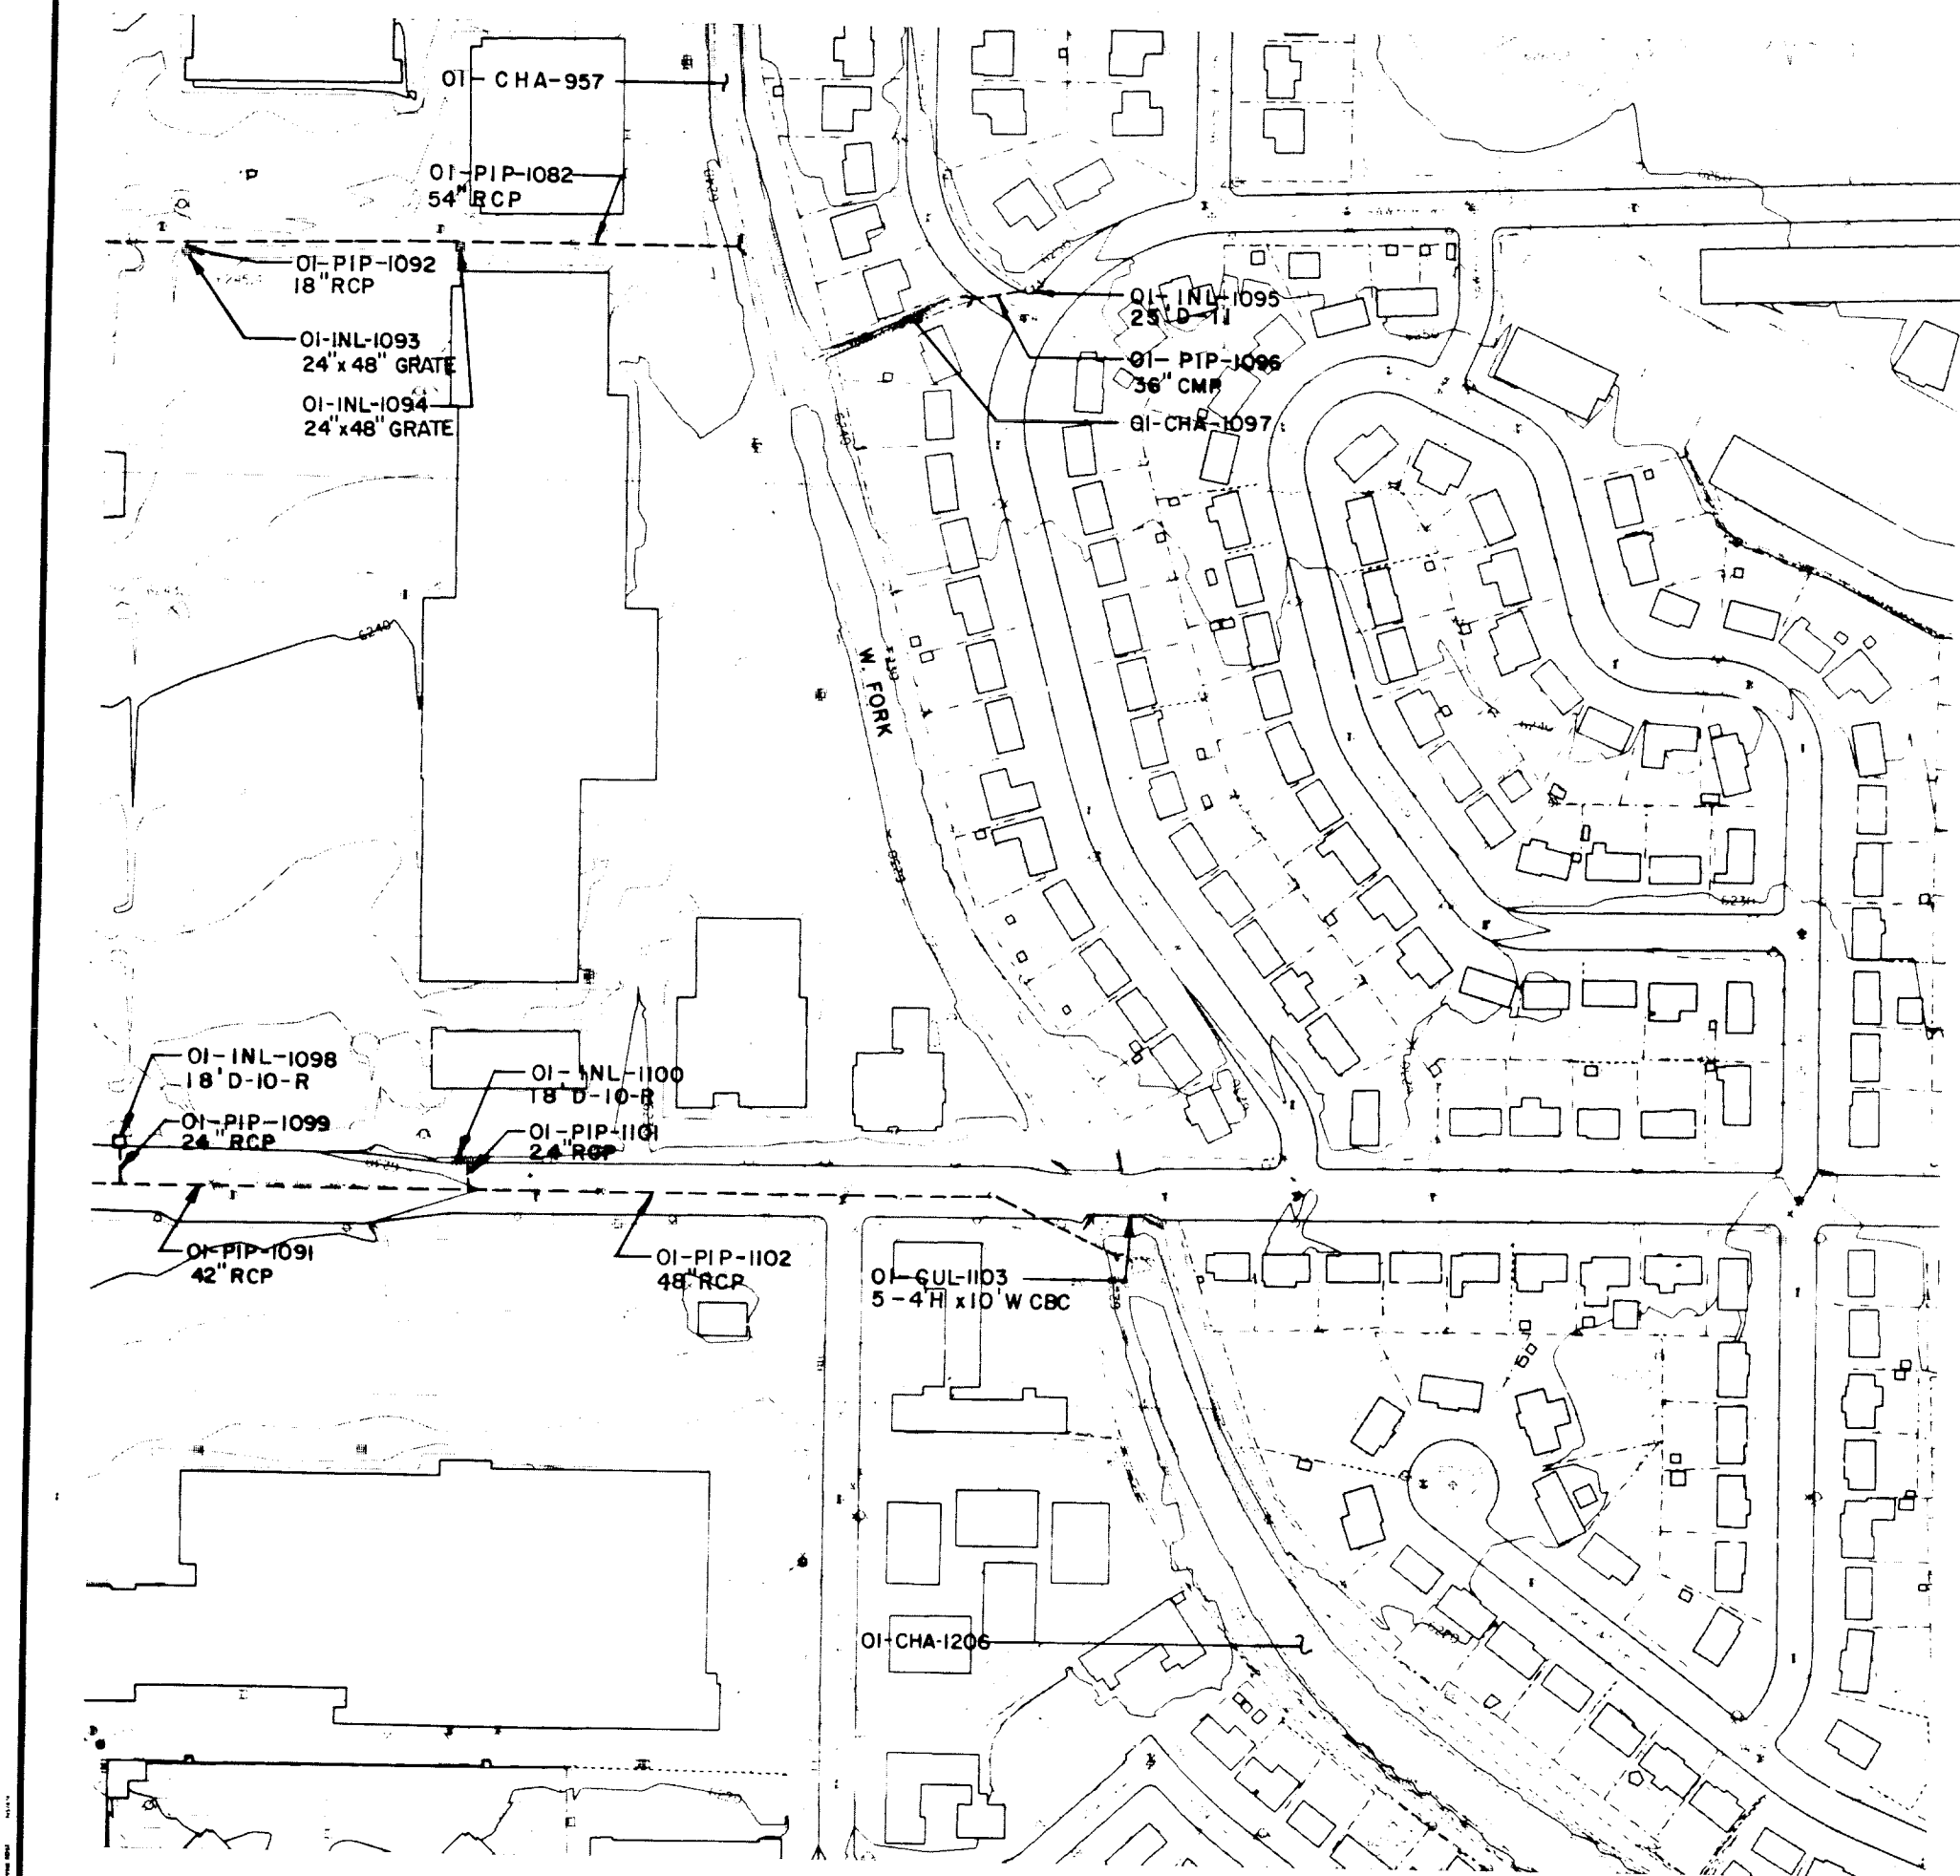

**SAND CREEK DRAINAGE  
BASIN PLANNING STUDY  
DRAINAGE STRUCTURE INVENTORY MAP**

|             |             |
|-------------|-------------|
| Project No. | 182D        |
| Date:       | 137.2/321.2 |
| Design:     | P-5         |
| Drawn:      |             |
| Check:      |             |
| Revisions:  |             |

Kiowa Engineering Corporation  
419 W. Bijou Street  
Colorado Springs, Colorado  
80905-1308

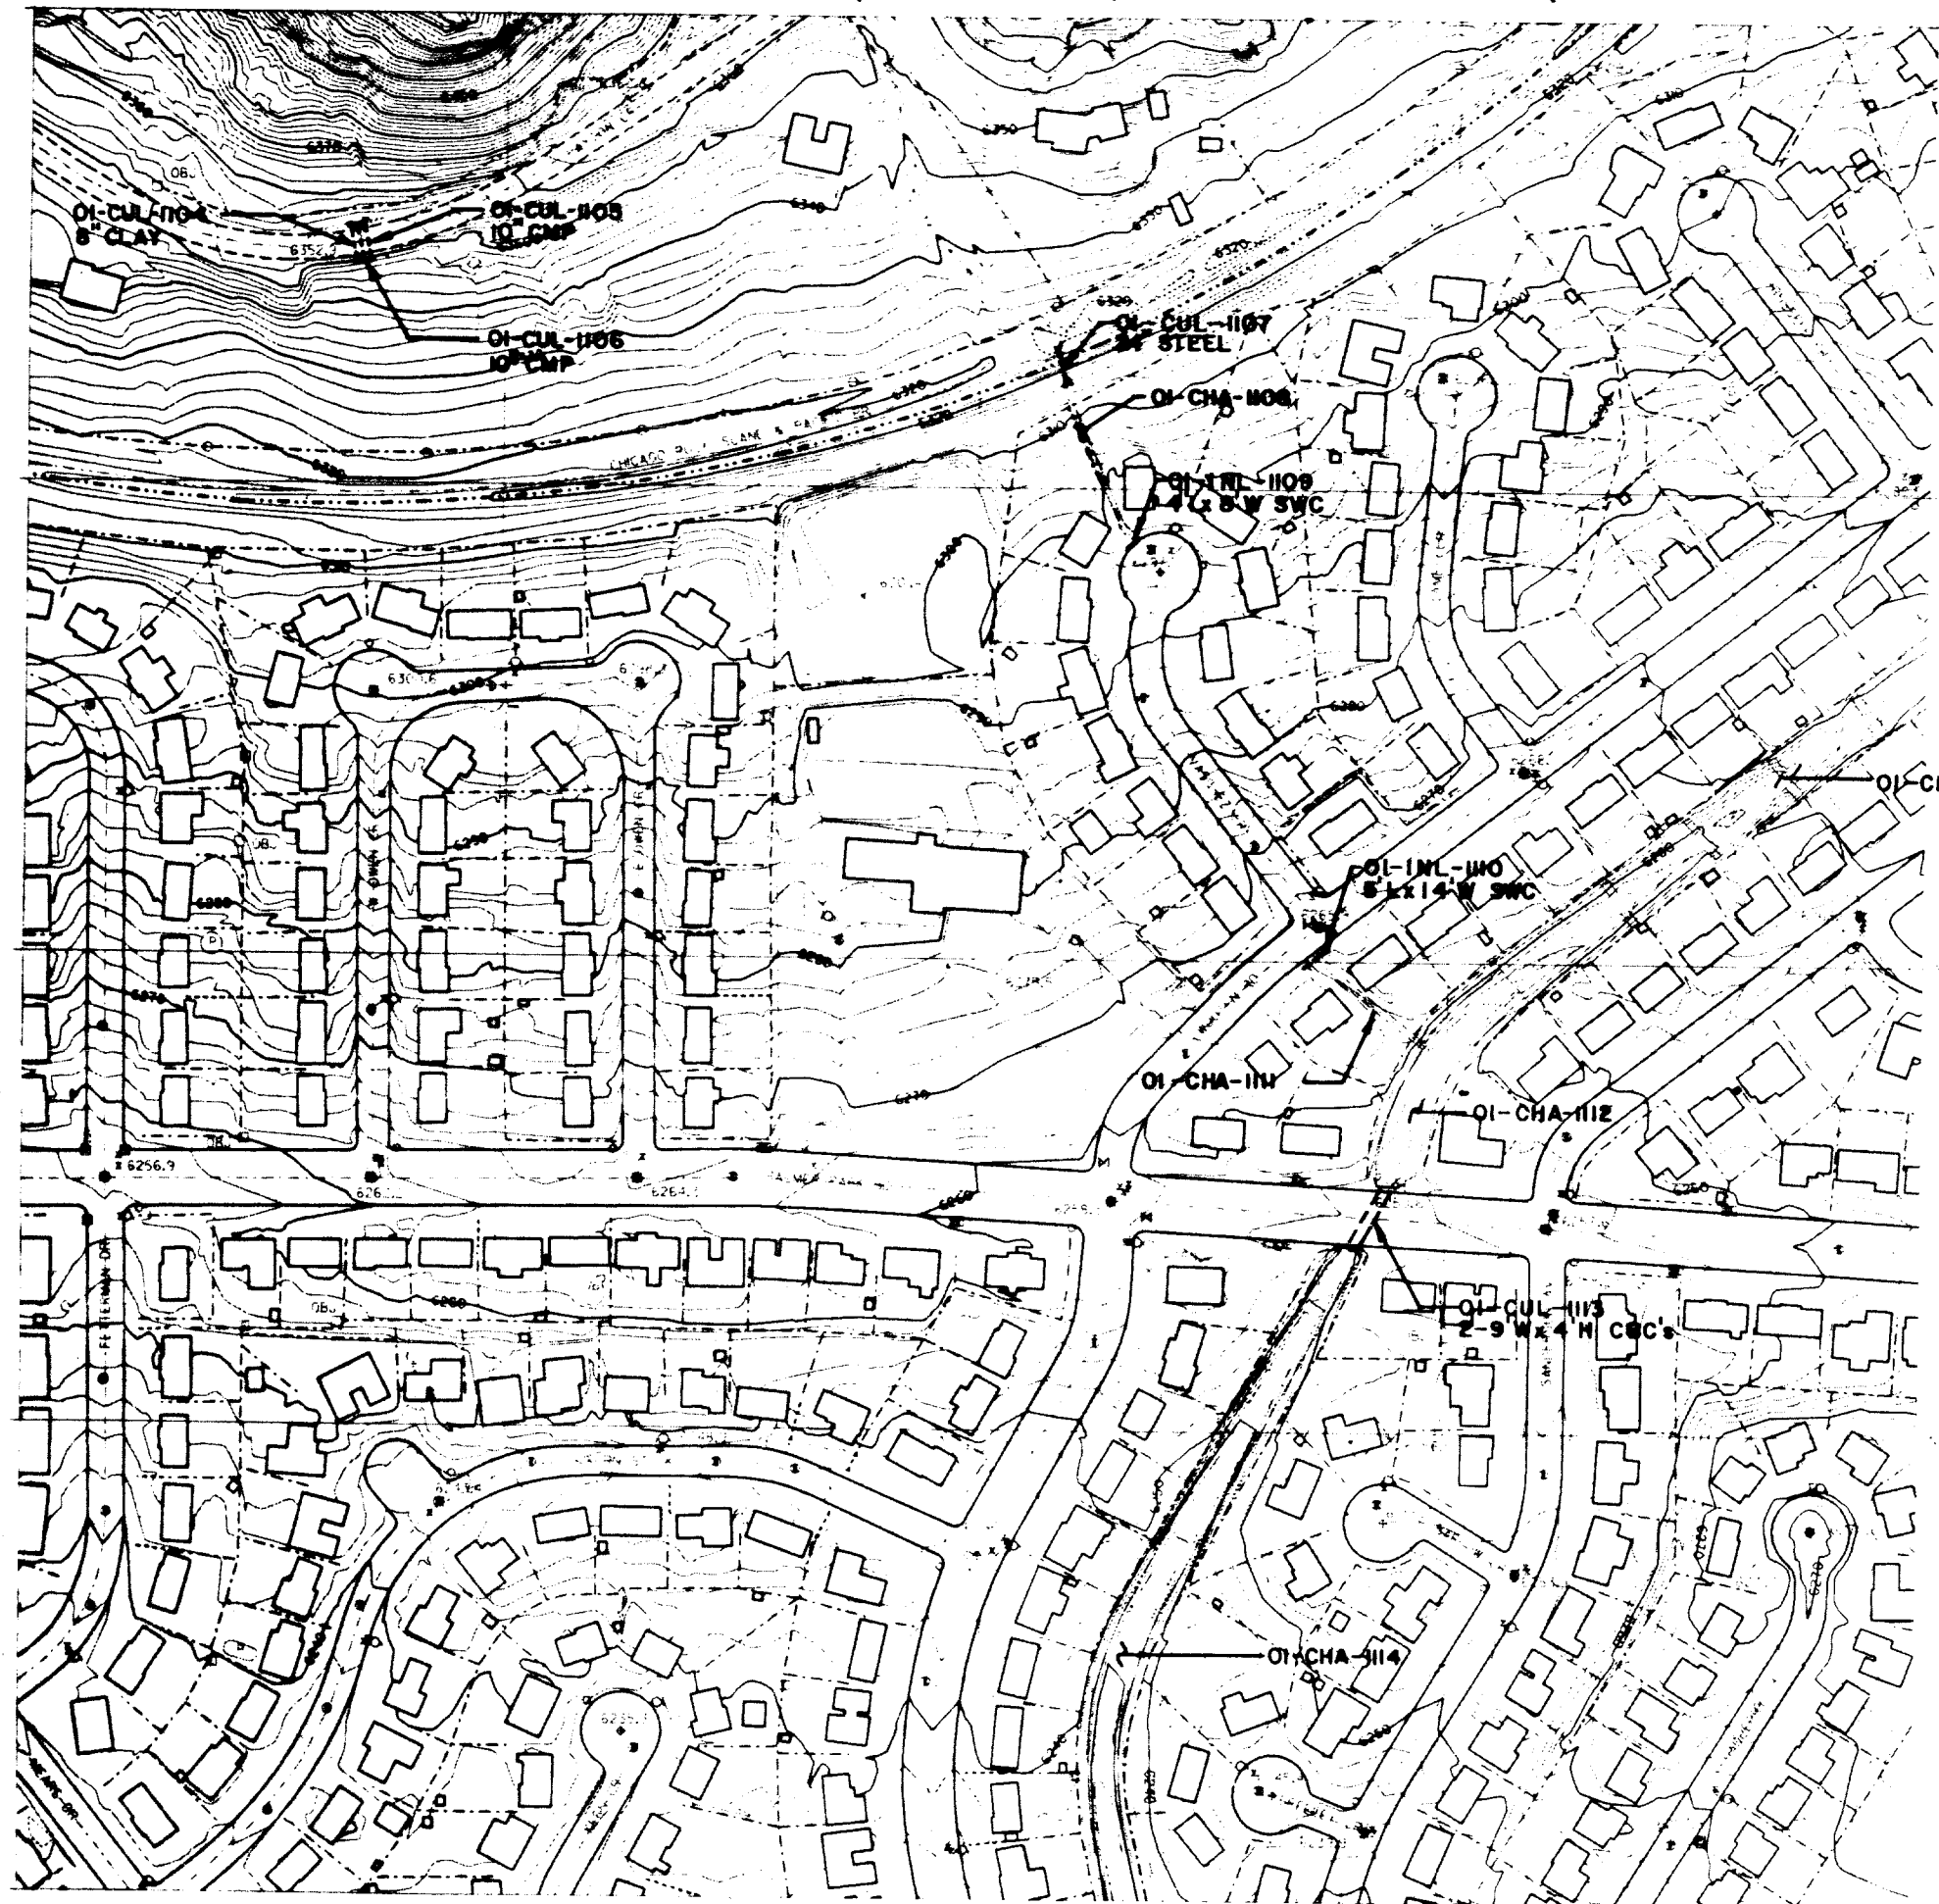



Kiowa Engineering Corporation  
 419 W. Bijou Street  
 Colorado Springs, Colorado  
 80905-1308

**SAND CREEK DRAINAGE  
 BASIN PLANNING STUDY  
 DRAINAGE STRUCTURE INVENTORY MAP**

|             |
|-------------|
| Project No. |
| Date:       |
| Design:     |
| Drawn:      |
| Check:      |
| Revisions:  |

183 D  
 137.2/321.6  
 P-7





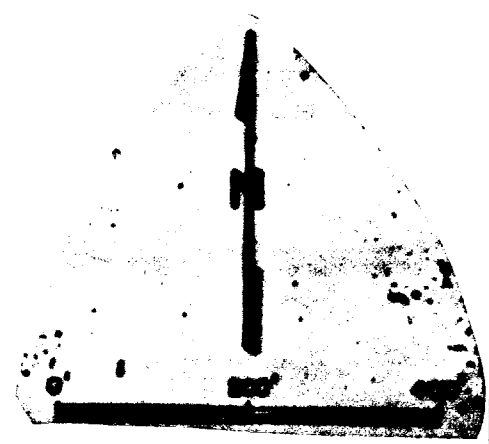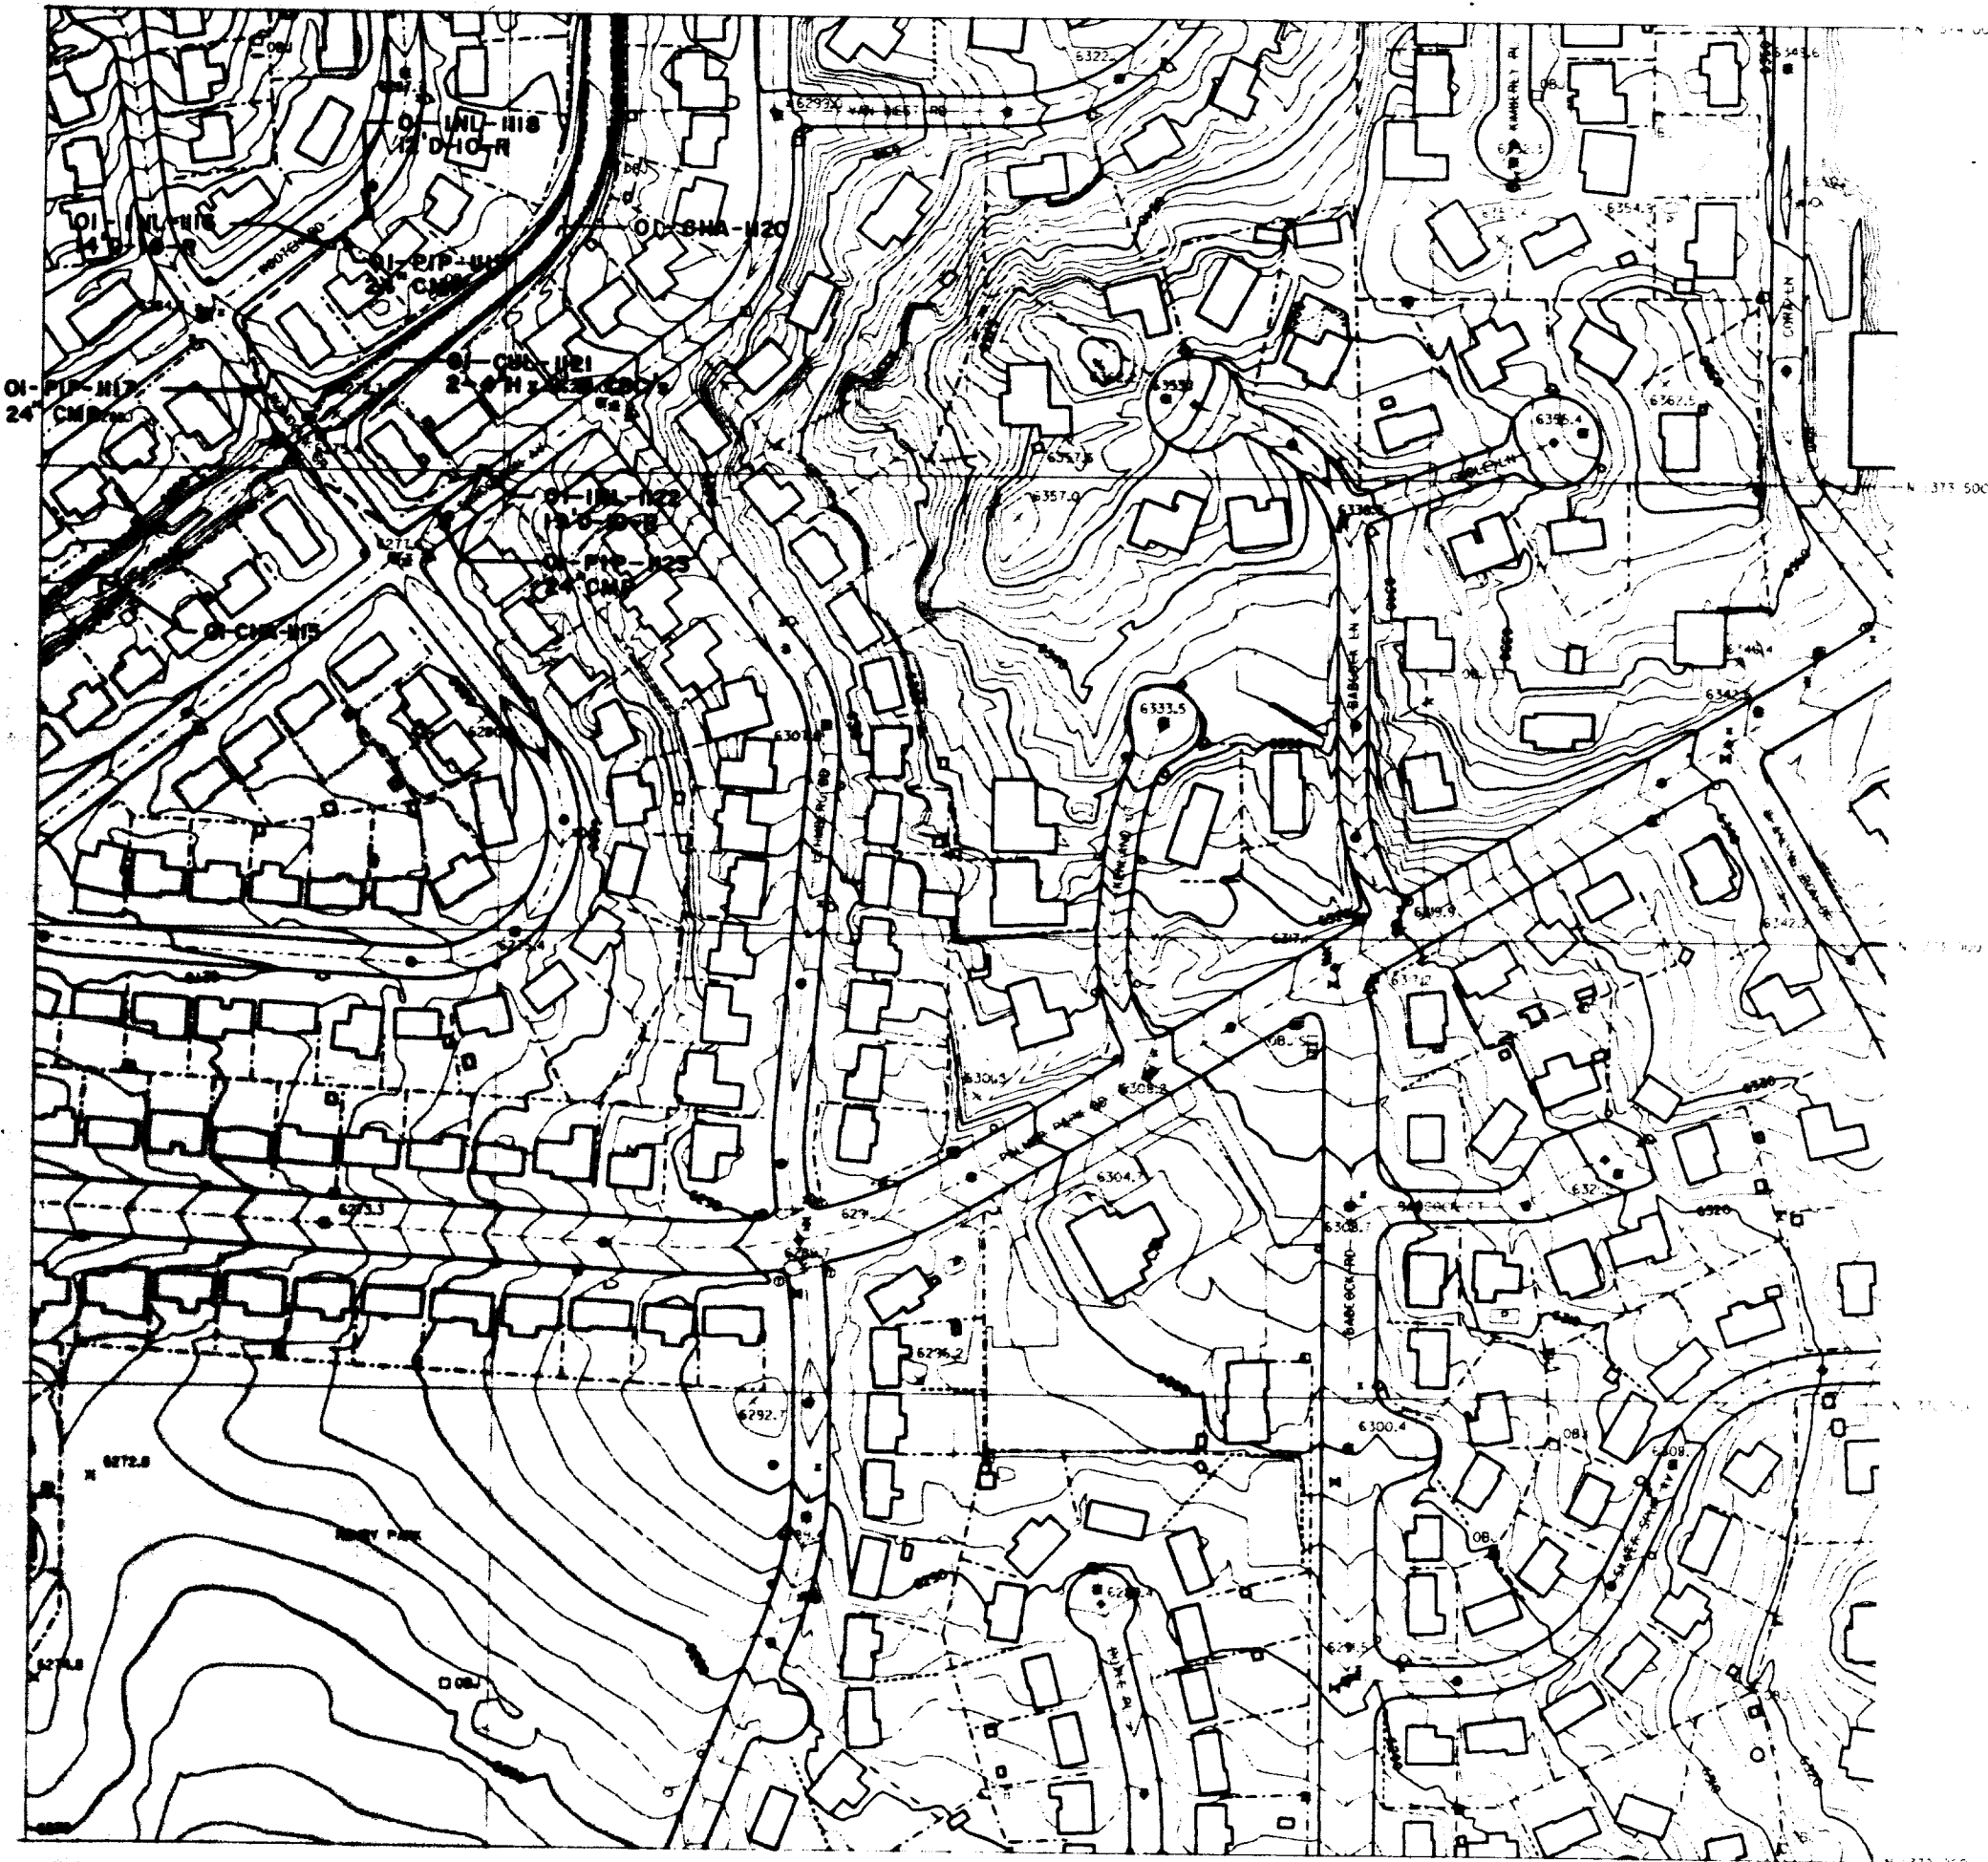

**SAND CREEK DRAINAGE  
BASIN PLANNING STUDY  
DRAINAGE STRUCTURE INVENTORY MAP**

**Kiowa Engineering Corporation**  
419 W. Bijou Street  
Colorado Springs, Colorado  
80905-1308

|             |             |
|-------------|-------------|
| Project No. | 183C        |
| Date        | 137.2/321.8 |
| Design      | P-8         |
| Drawn       |             |
| Checked     |             |
| Reviewed    |             |

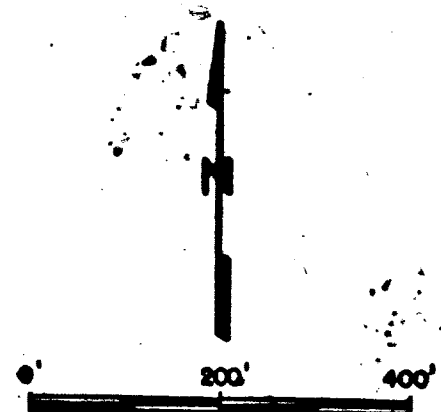
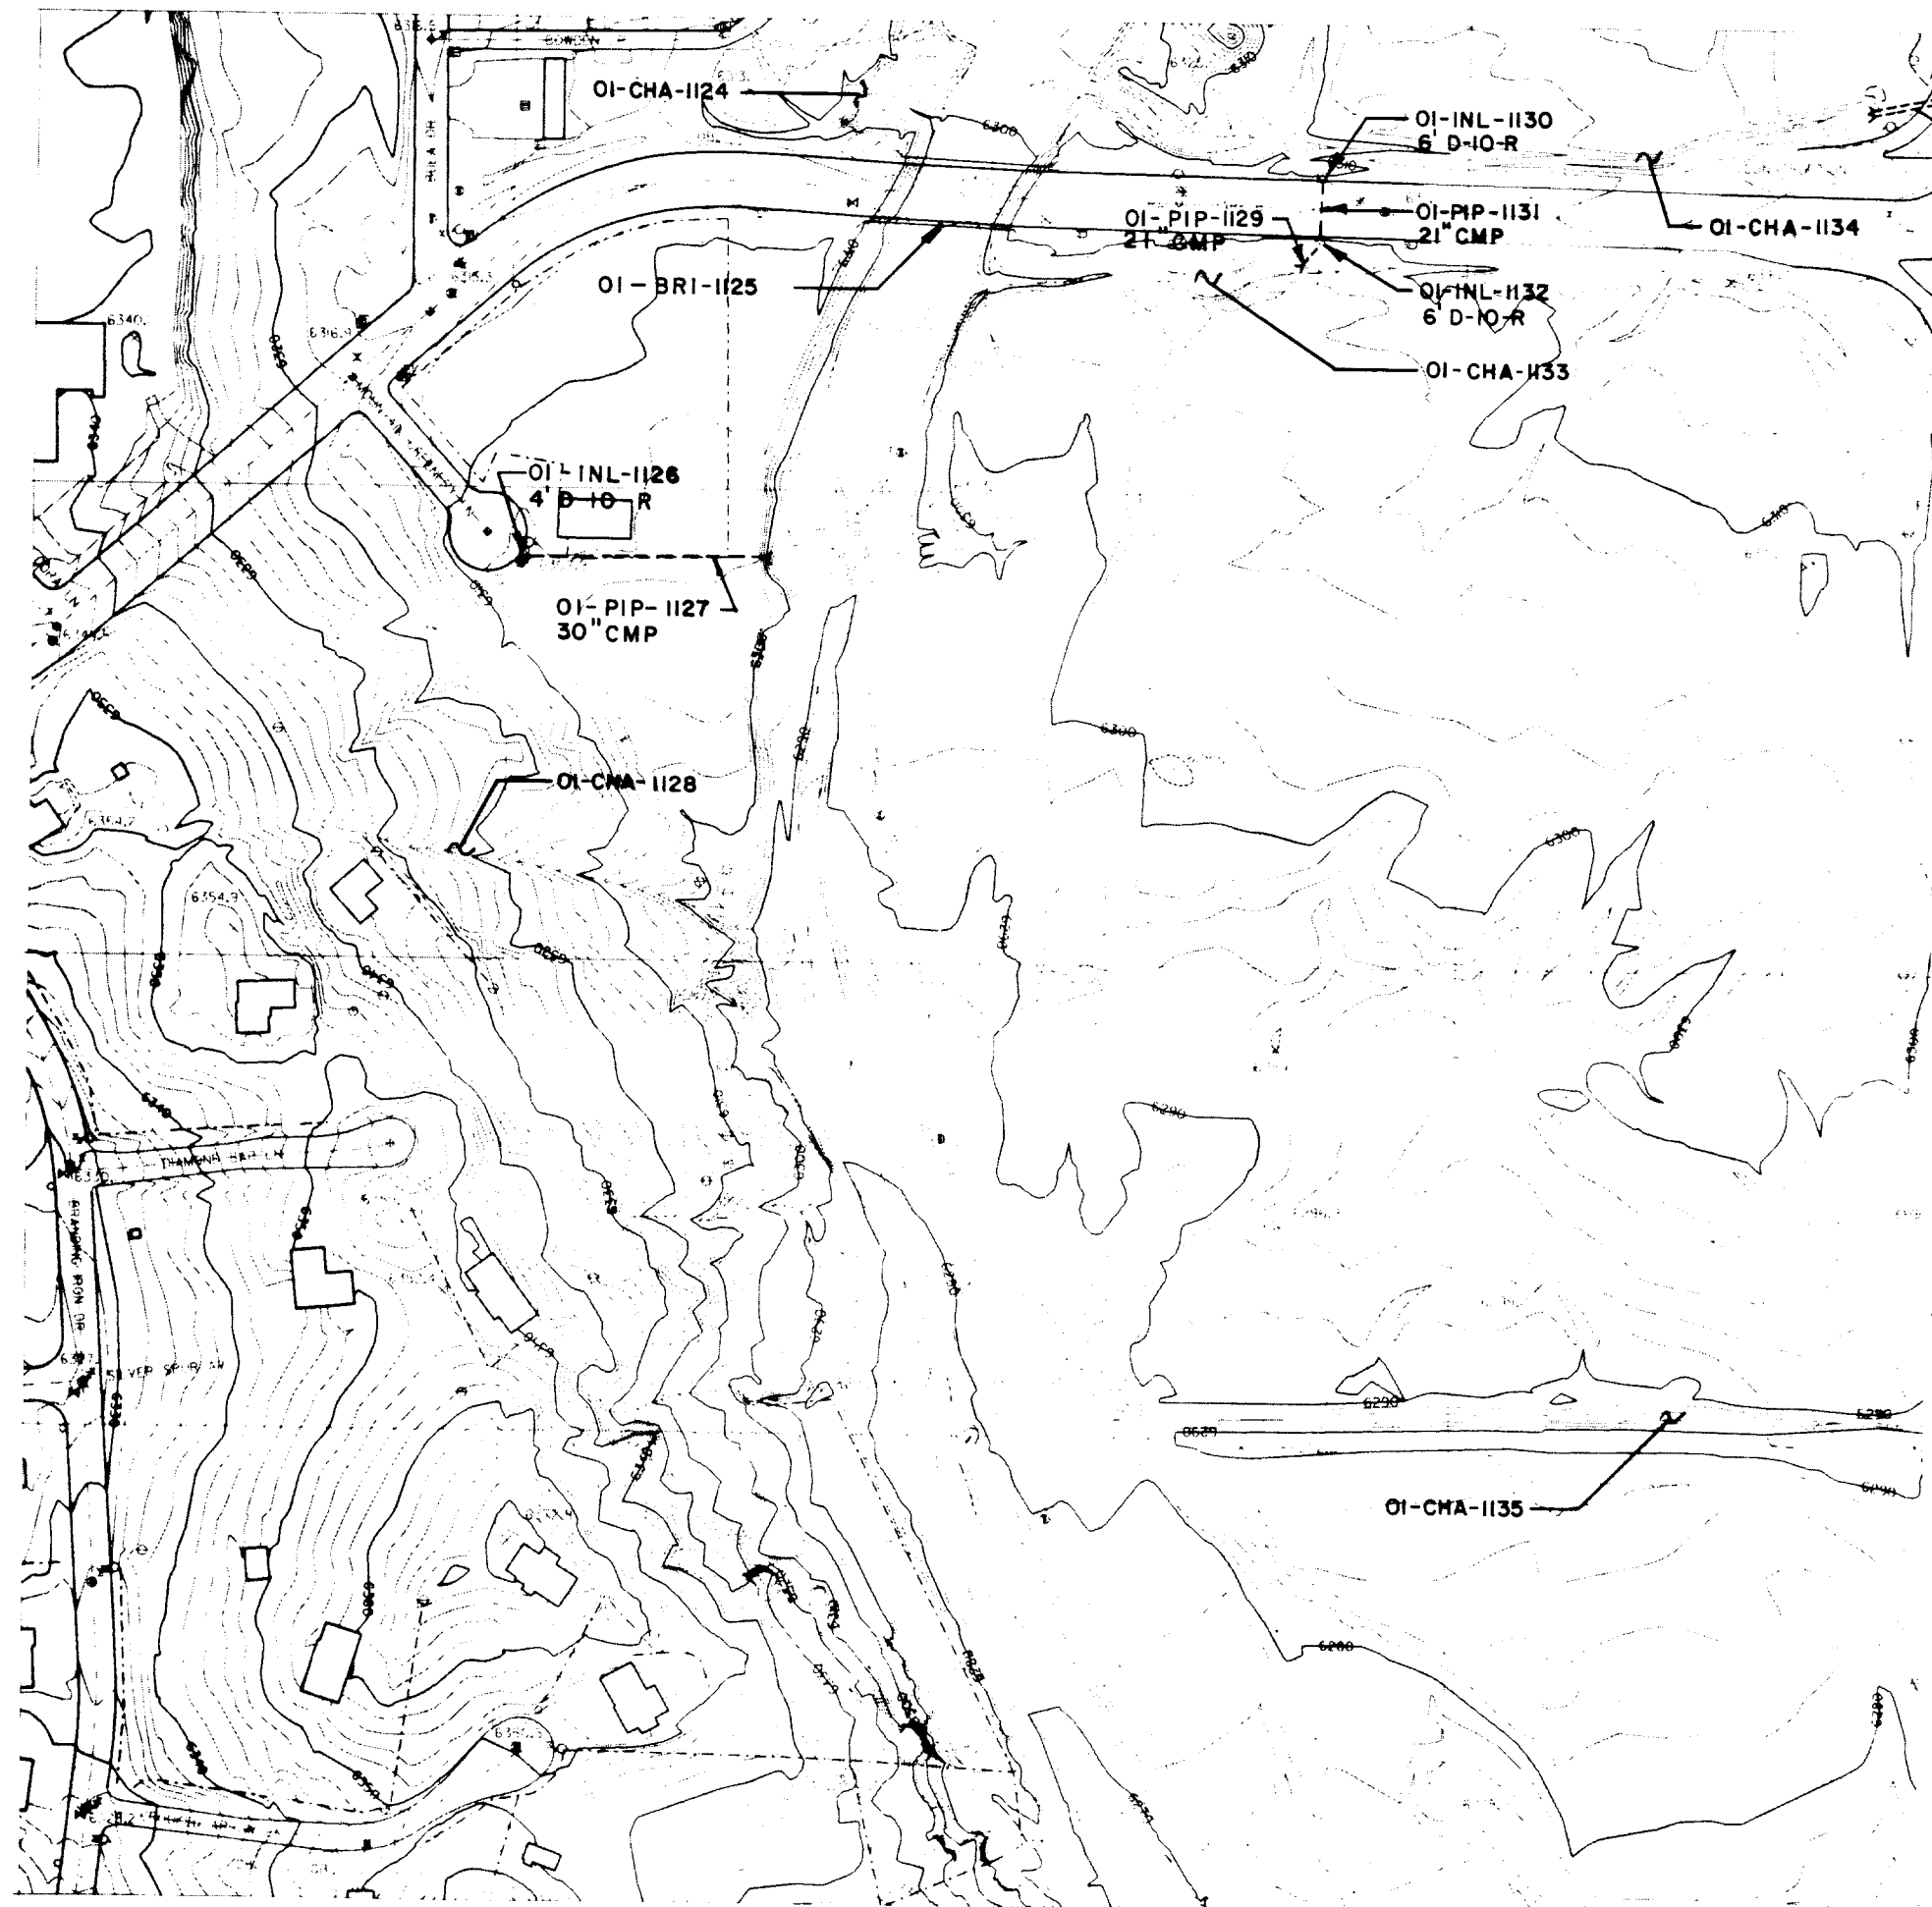


**SAND CREEK DRAINAGE  
BASIN PLANNING STUDY  
DRAINAGE STRUCTURE INVENTORY MAP**

|             |  |
|-------------|--|
| Project No. |  |
| Date:       |  |
| Design:     |  |
| Drawn:      |  |
| Checked:    |  |
| Reviewed:   |  |

**184D**  
137.2/322.0  
**P-9**



**Kiowa Engineering Corporation**  
419 W. Bijou Street  
Colorado Springs, Colorado  
80905-1308

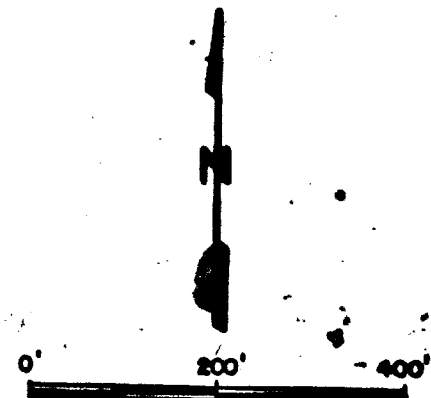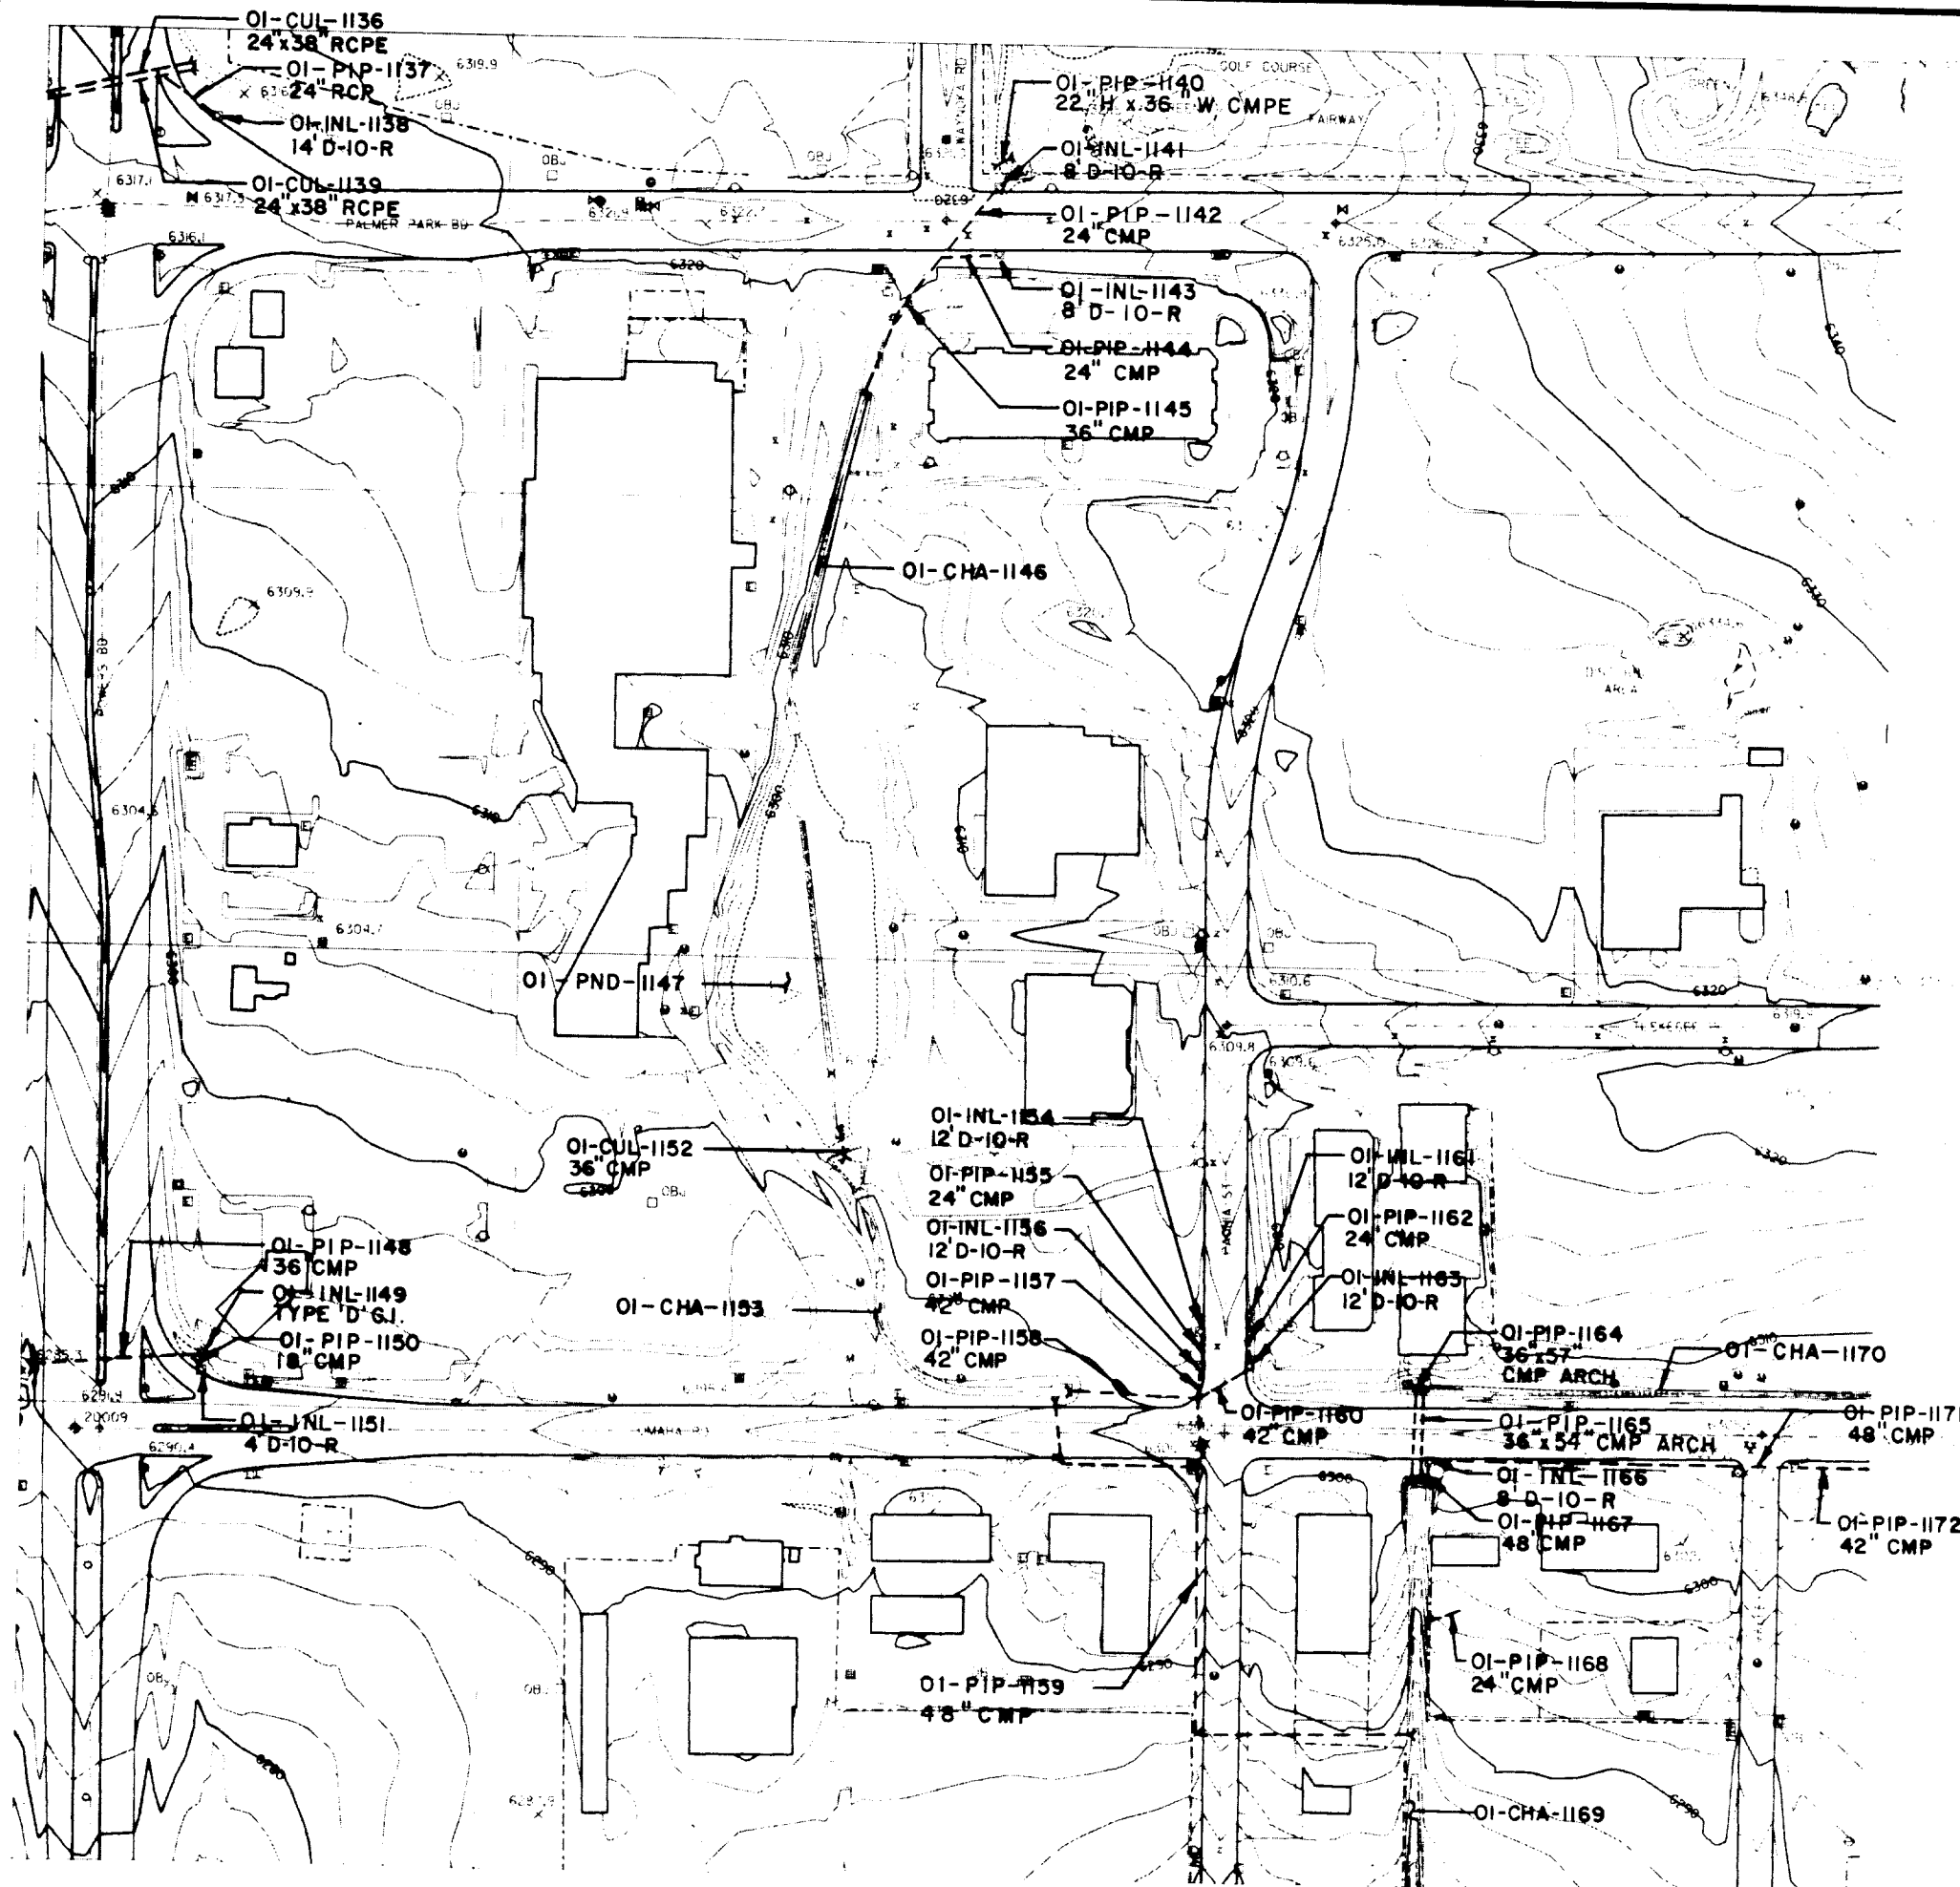

Kiowa Engineering Corporation  
 419 W. Bijou Street  
 Colorado Springs, Colorado  
 80905-1308

**SAND CREEK DRAINAGE  
 BASIN PLANNING STUDY  
 DRAINAGE STRUCTURE INVENTORY MAP**

|             |  |
|-------------|--|
| Project No. |  |
| Date:       |  |
| Design:     |  |
| Drawn:      |  |
| Checked:    |  |
| Revised:    |  |
| 184 C       |  |
| 137.2/322.2 |  |
| P-10        |  |

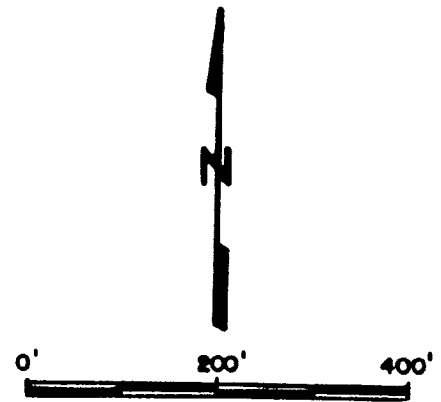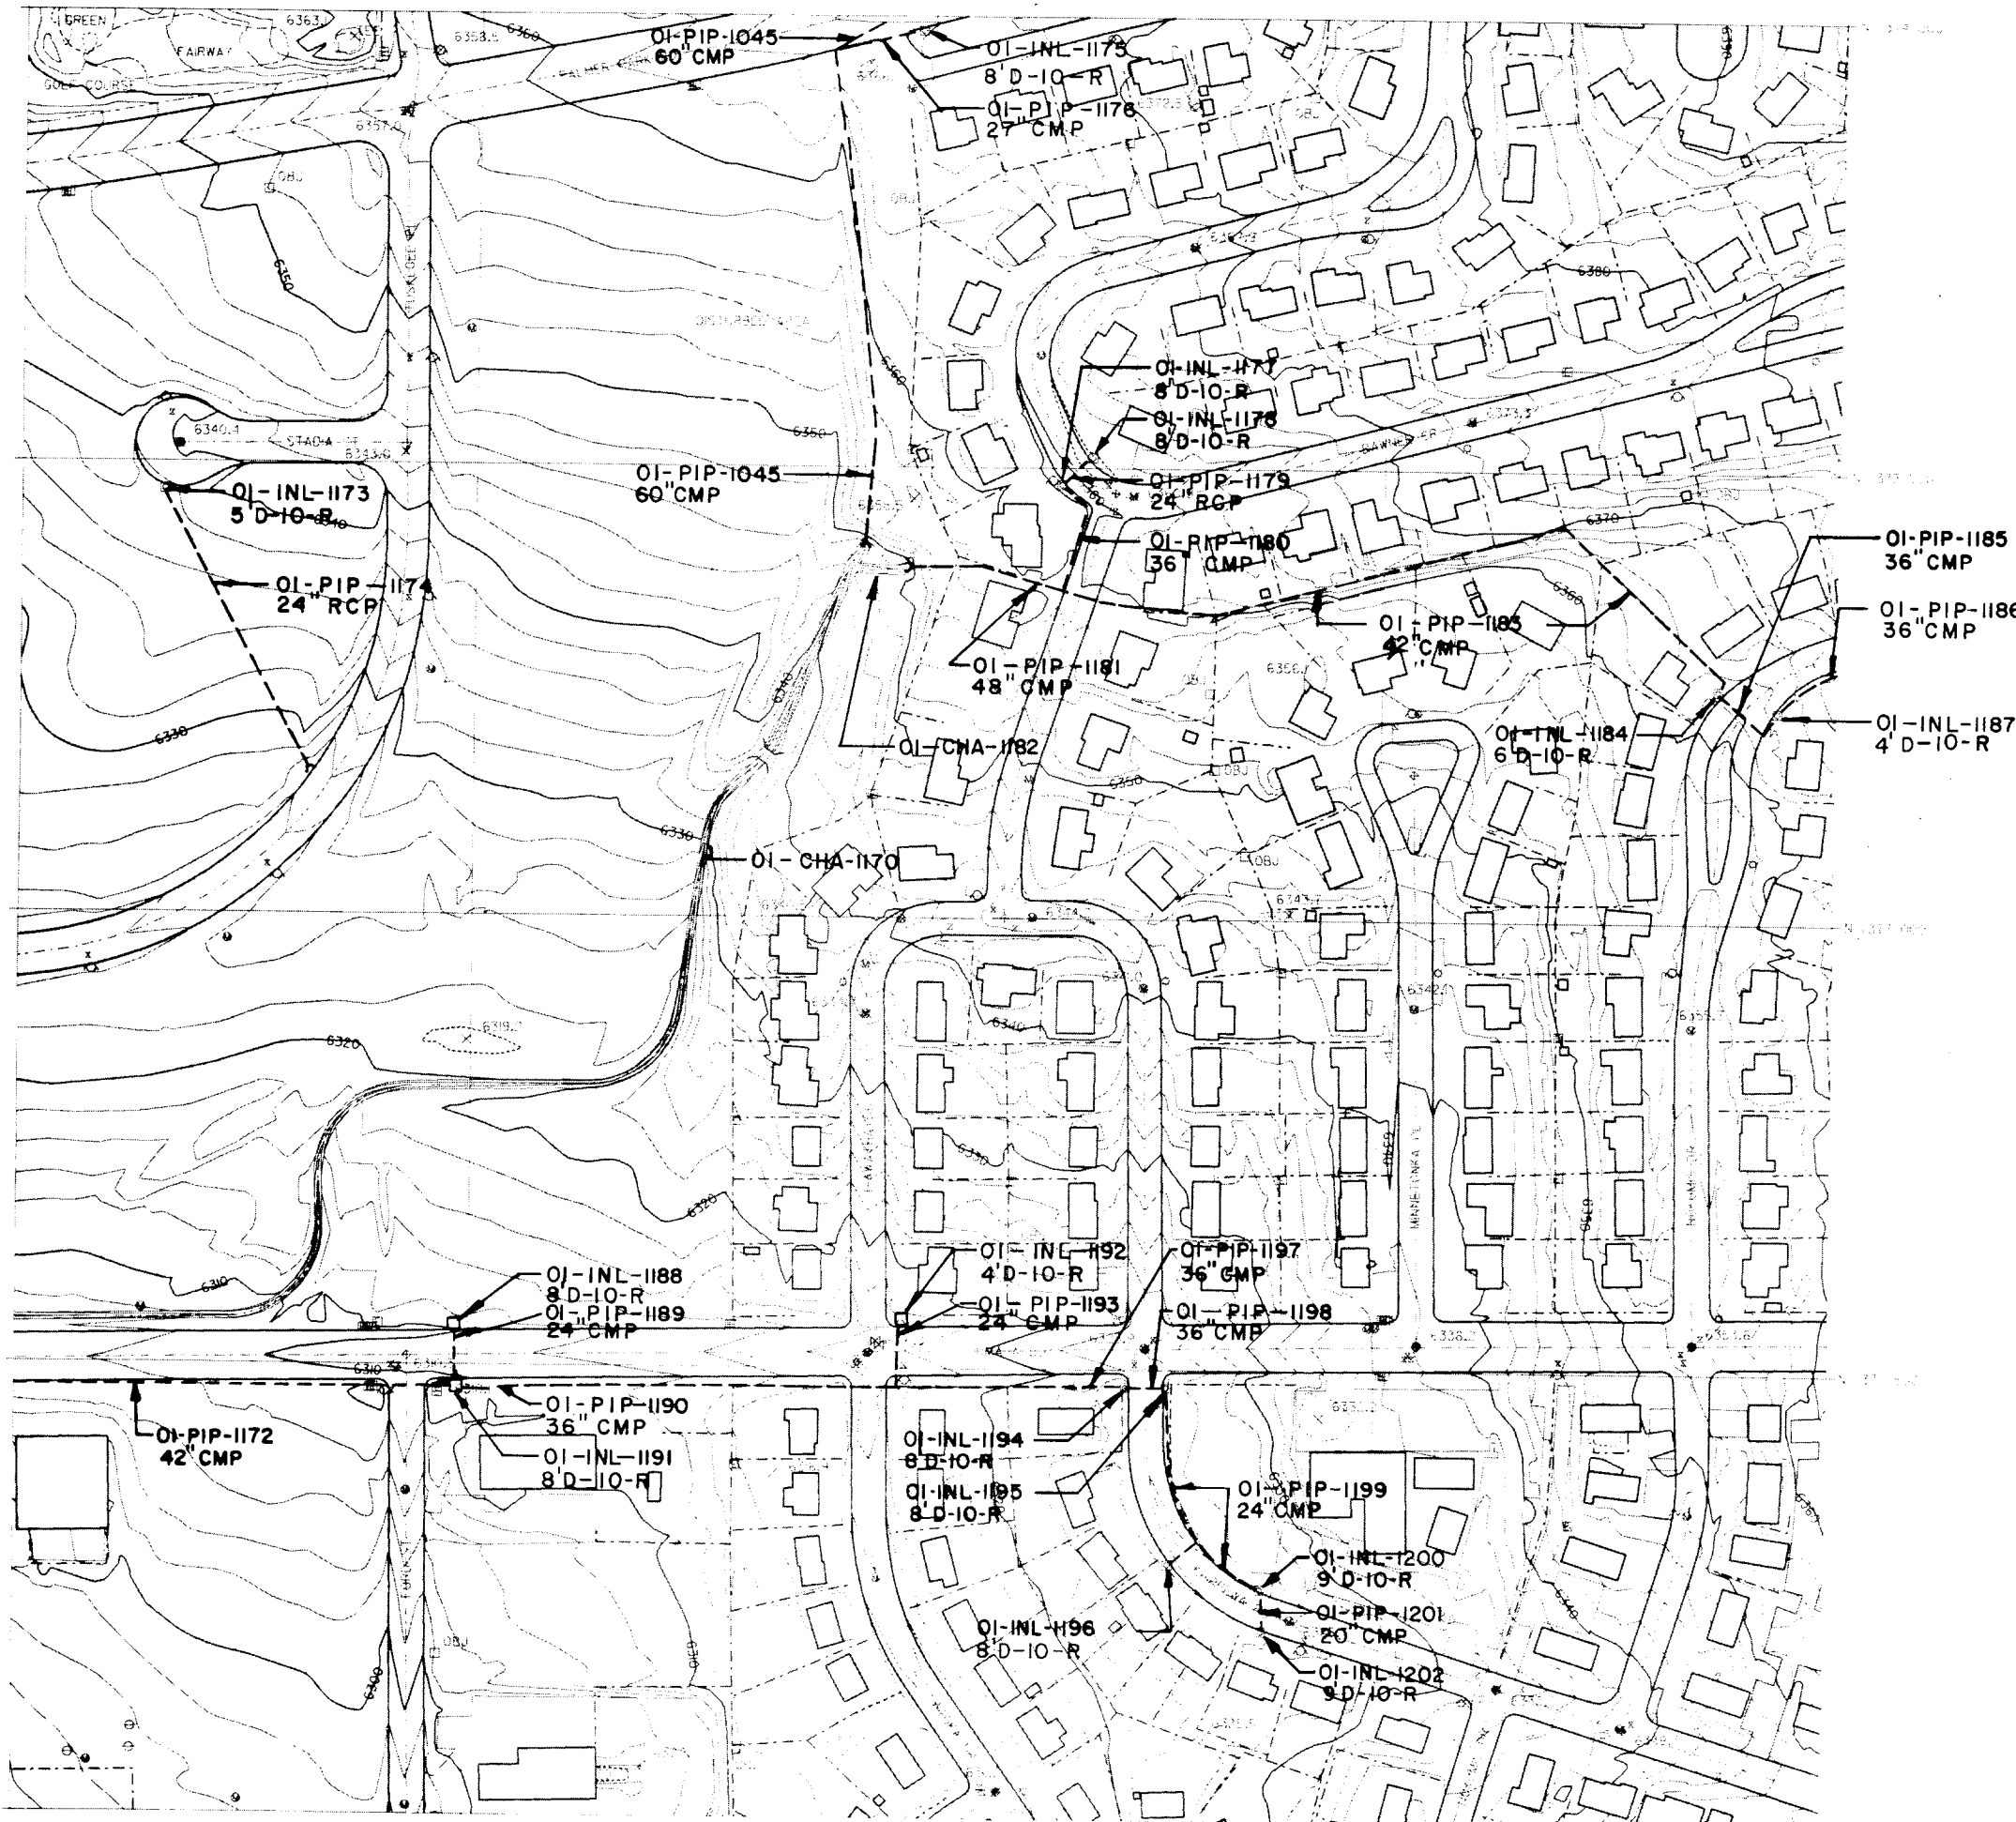



Kiowa Engineering Corporation  
419 W. Bijou Street  
Colorado Springs, Colorado  
80905-1308

SAND CREEK DRAINAGE  
BASIN PLANNING STUDY  
DRAINAGE STRUCTURE INVENTORY MAP

|             |  |
|-------------|--|
| Project No. |  |
| Date:       |  |
| Design:     |  |
| Drawn:      |  |
| Check:      |  |
| Revisions:  |  |

185D  
137.2/322.4  
P-II



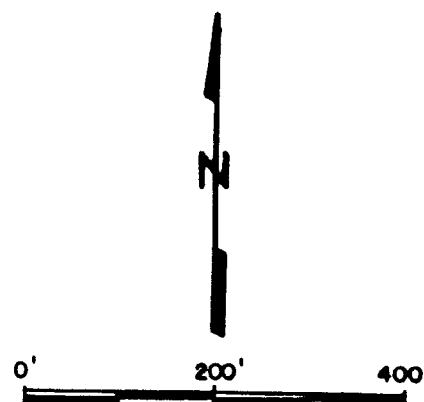
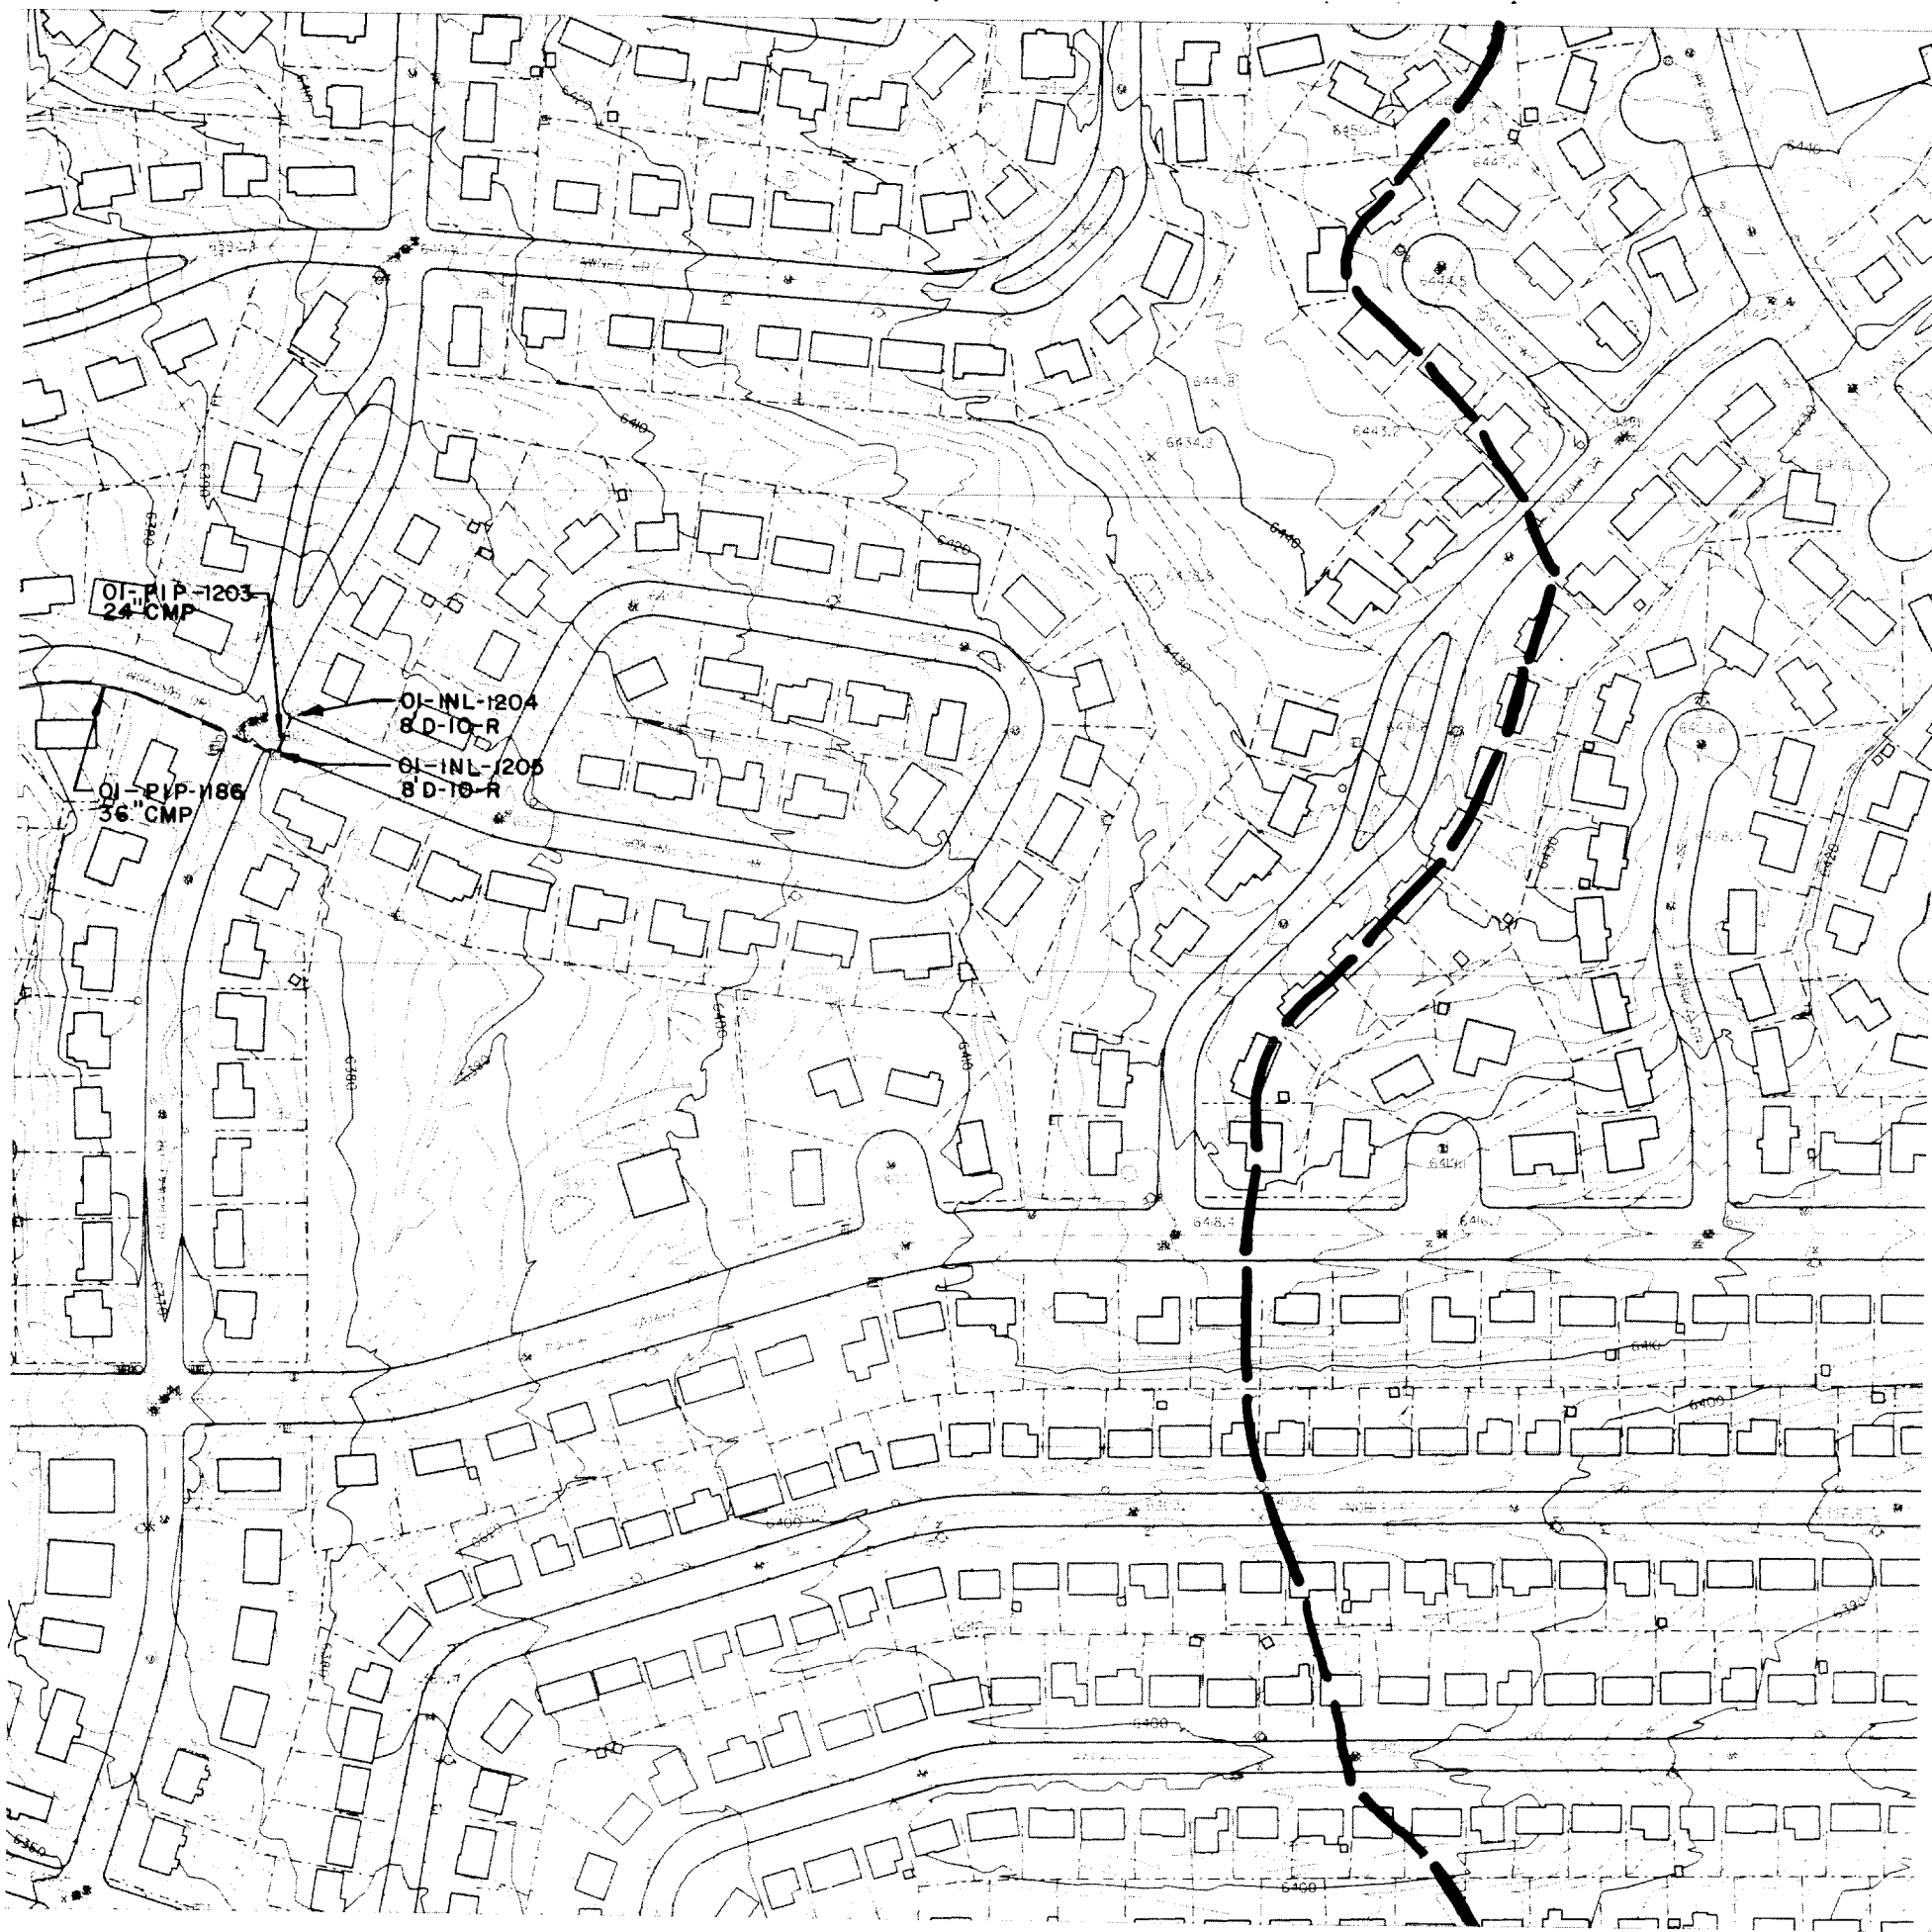


**SAND CREEK DRAINAGE  
BASIN PLANNING STUDY**  
DRAINAGE STRUCTURE INVENTORY MAP

|             |
|-------------|
| Project No. |
| Date:       |
| Design:     |
| Drawn:      |
| Check:      |
| Revisions:  |

185 C  
137.2/322.6  
P-12

Kiowa Engineering Corporation  
419 W. Bijou Street  
Colorado Springs, Colorado  
80905-1308

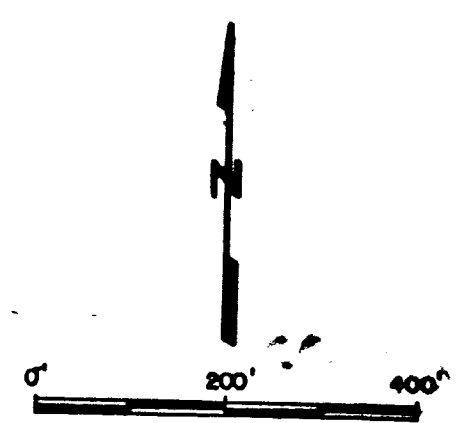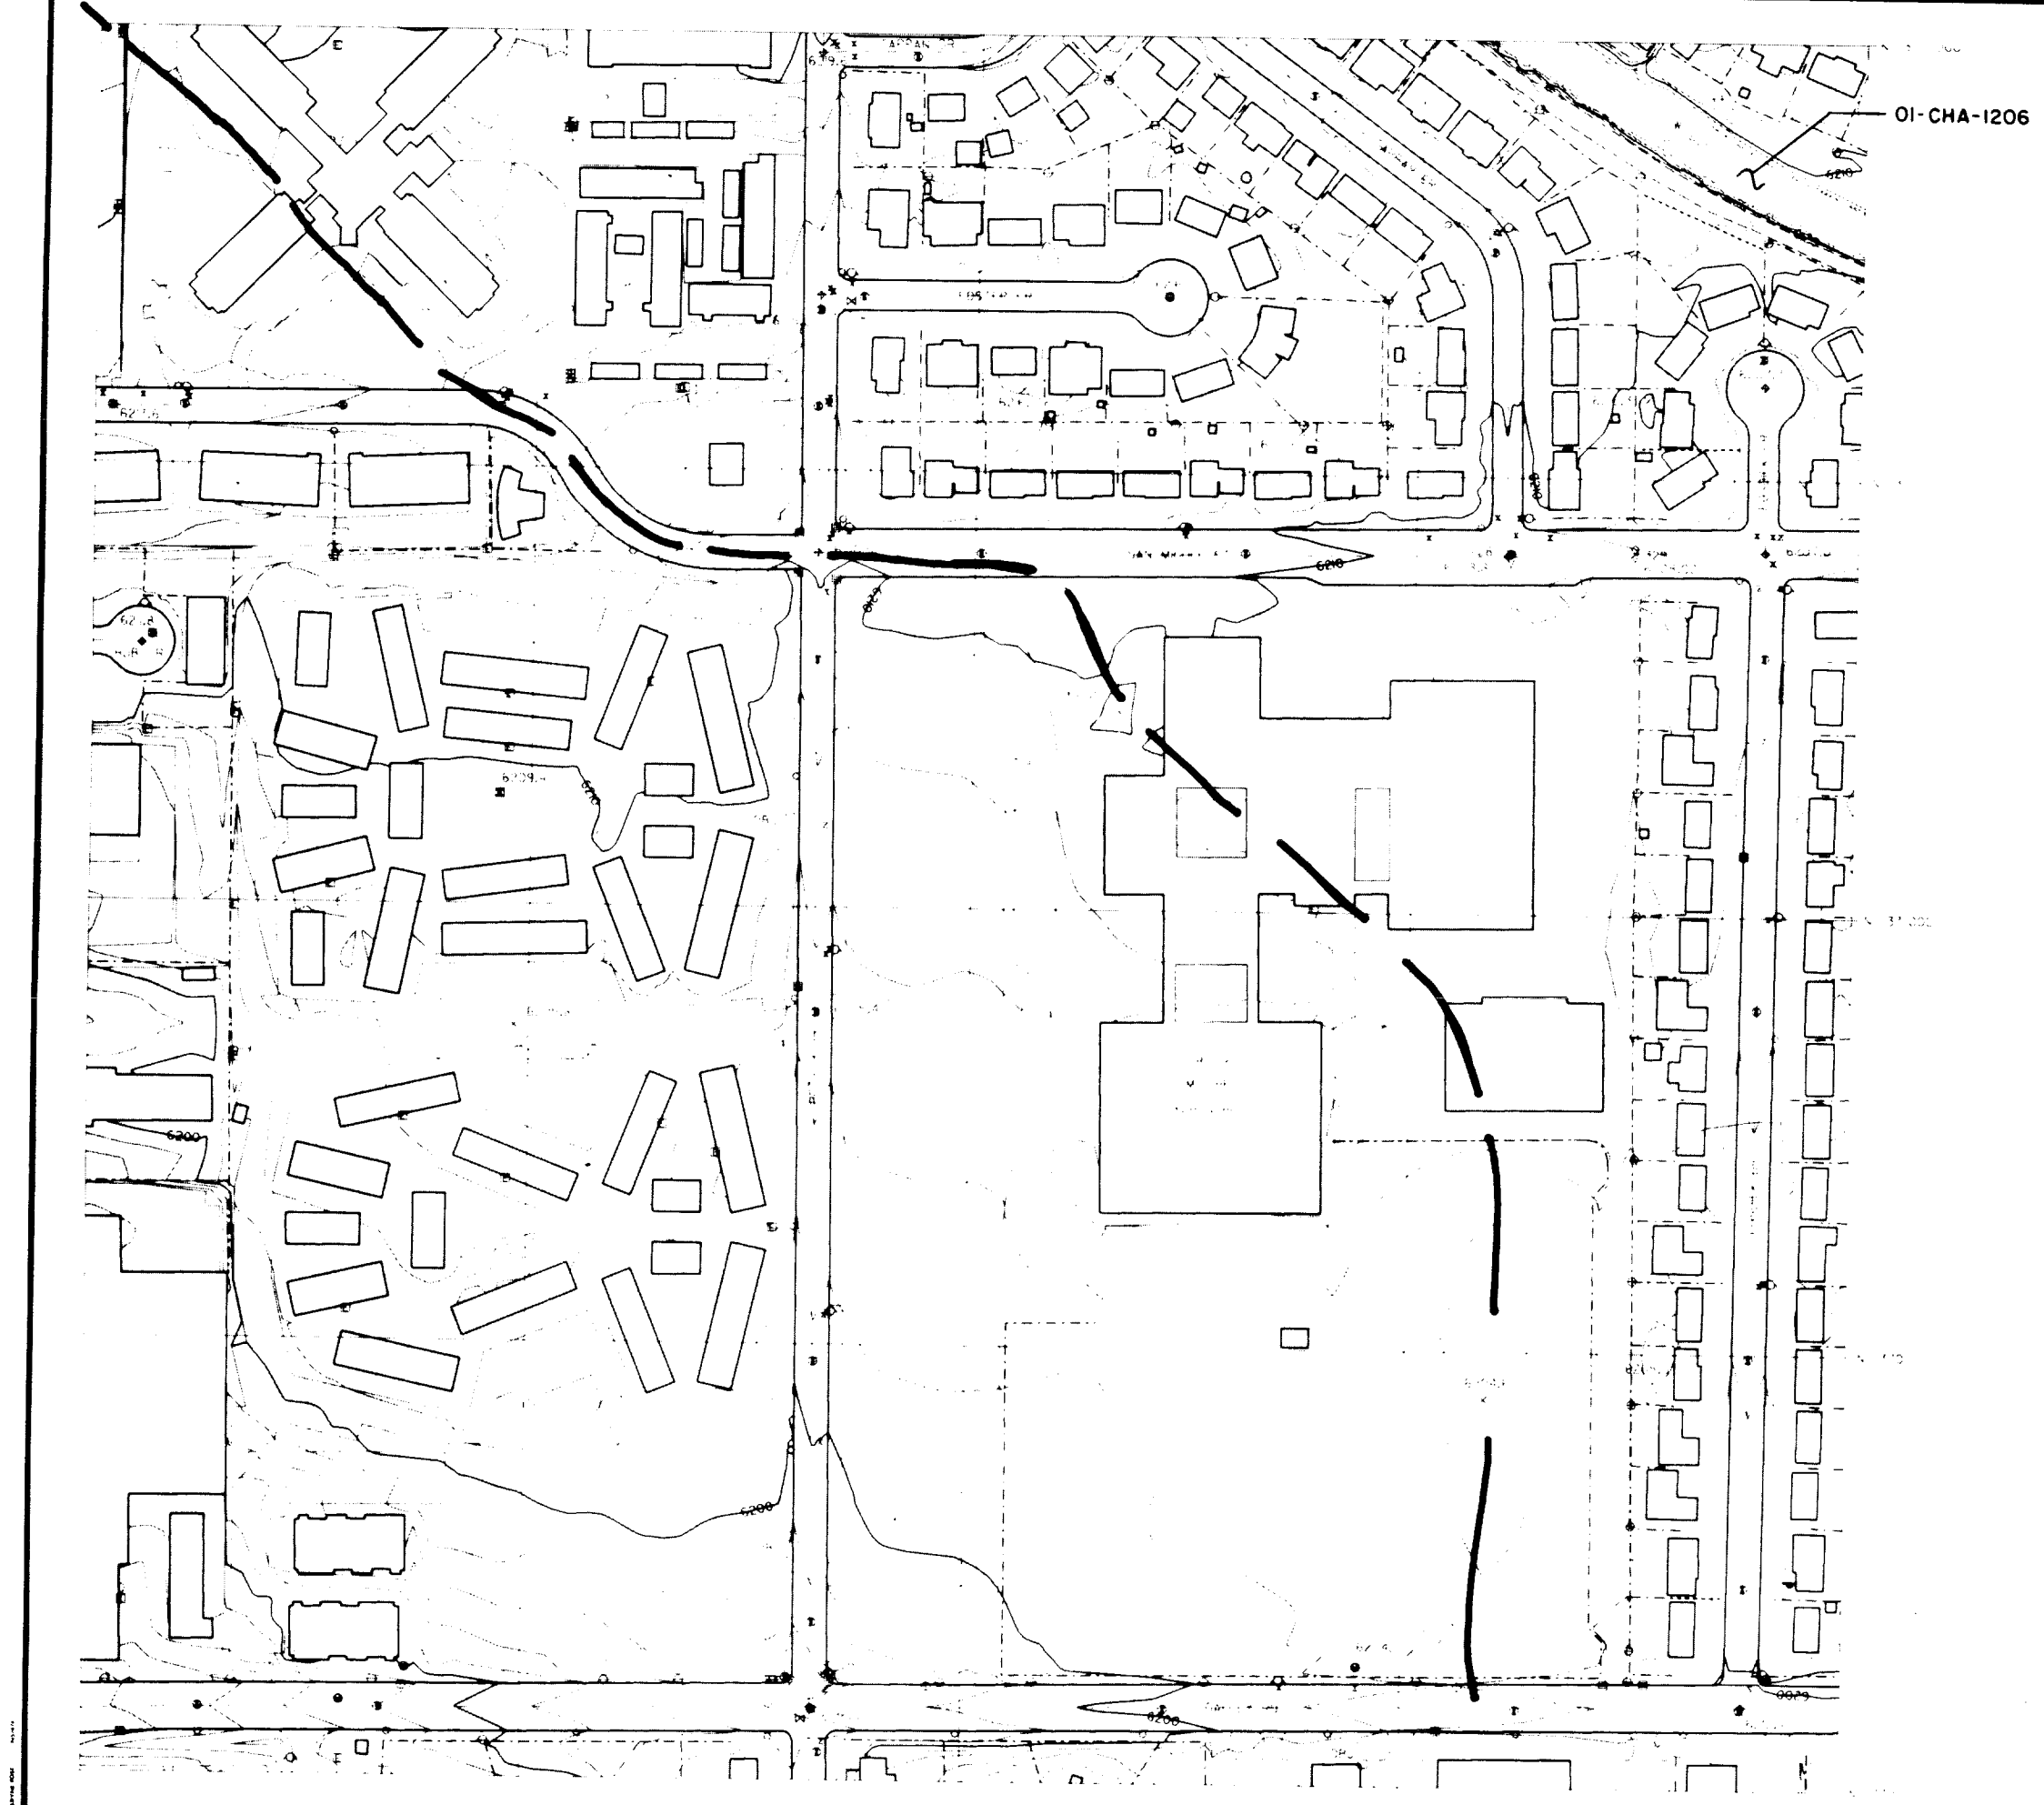



**SAND CREEK DRAINAGE  
BASIN PLANNING STUDY  
DRAINAGE STRUCTURE INVENTORY MAP**

**Kiowa Engineering Corporation**  
419 W. Bijou Street  
Colorado Springs, Colorado  
80905-1308

|             |  |
|-------------|--|
| Project No. |  |
| Date:       |  |
| Design:     |  |
| Drawn:      |  |
| Check:      |  |
| Revisions:  |  |

**189A**  
137.0/321.2  
Q-5

(189-B)

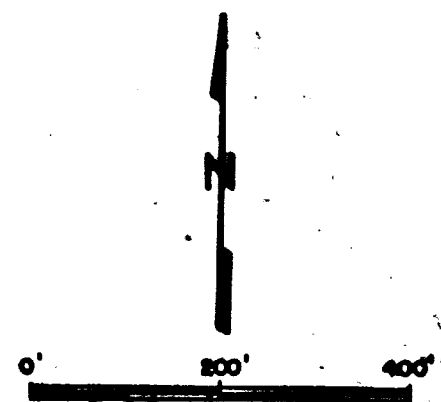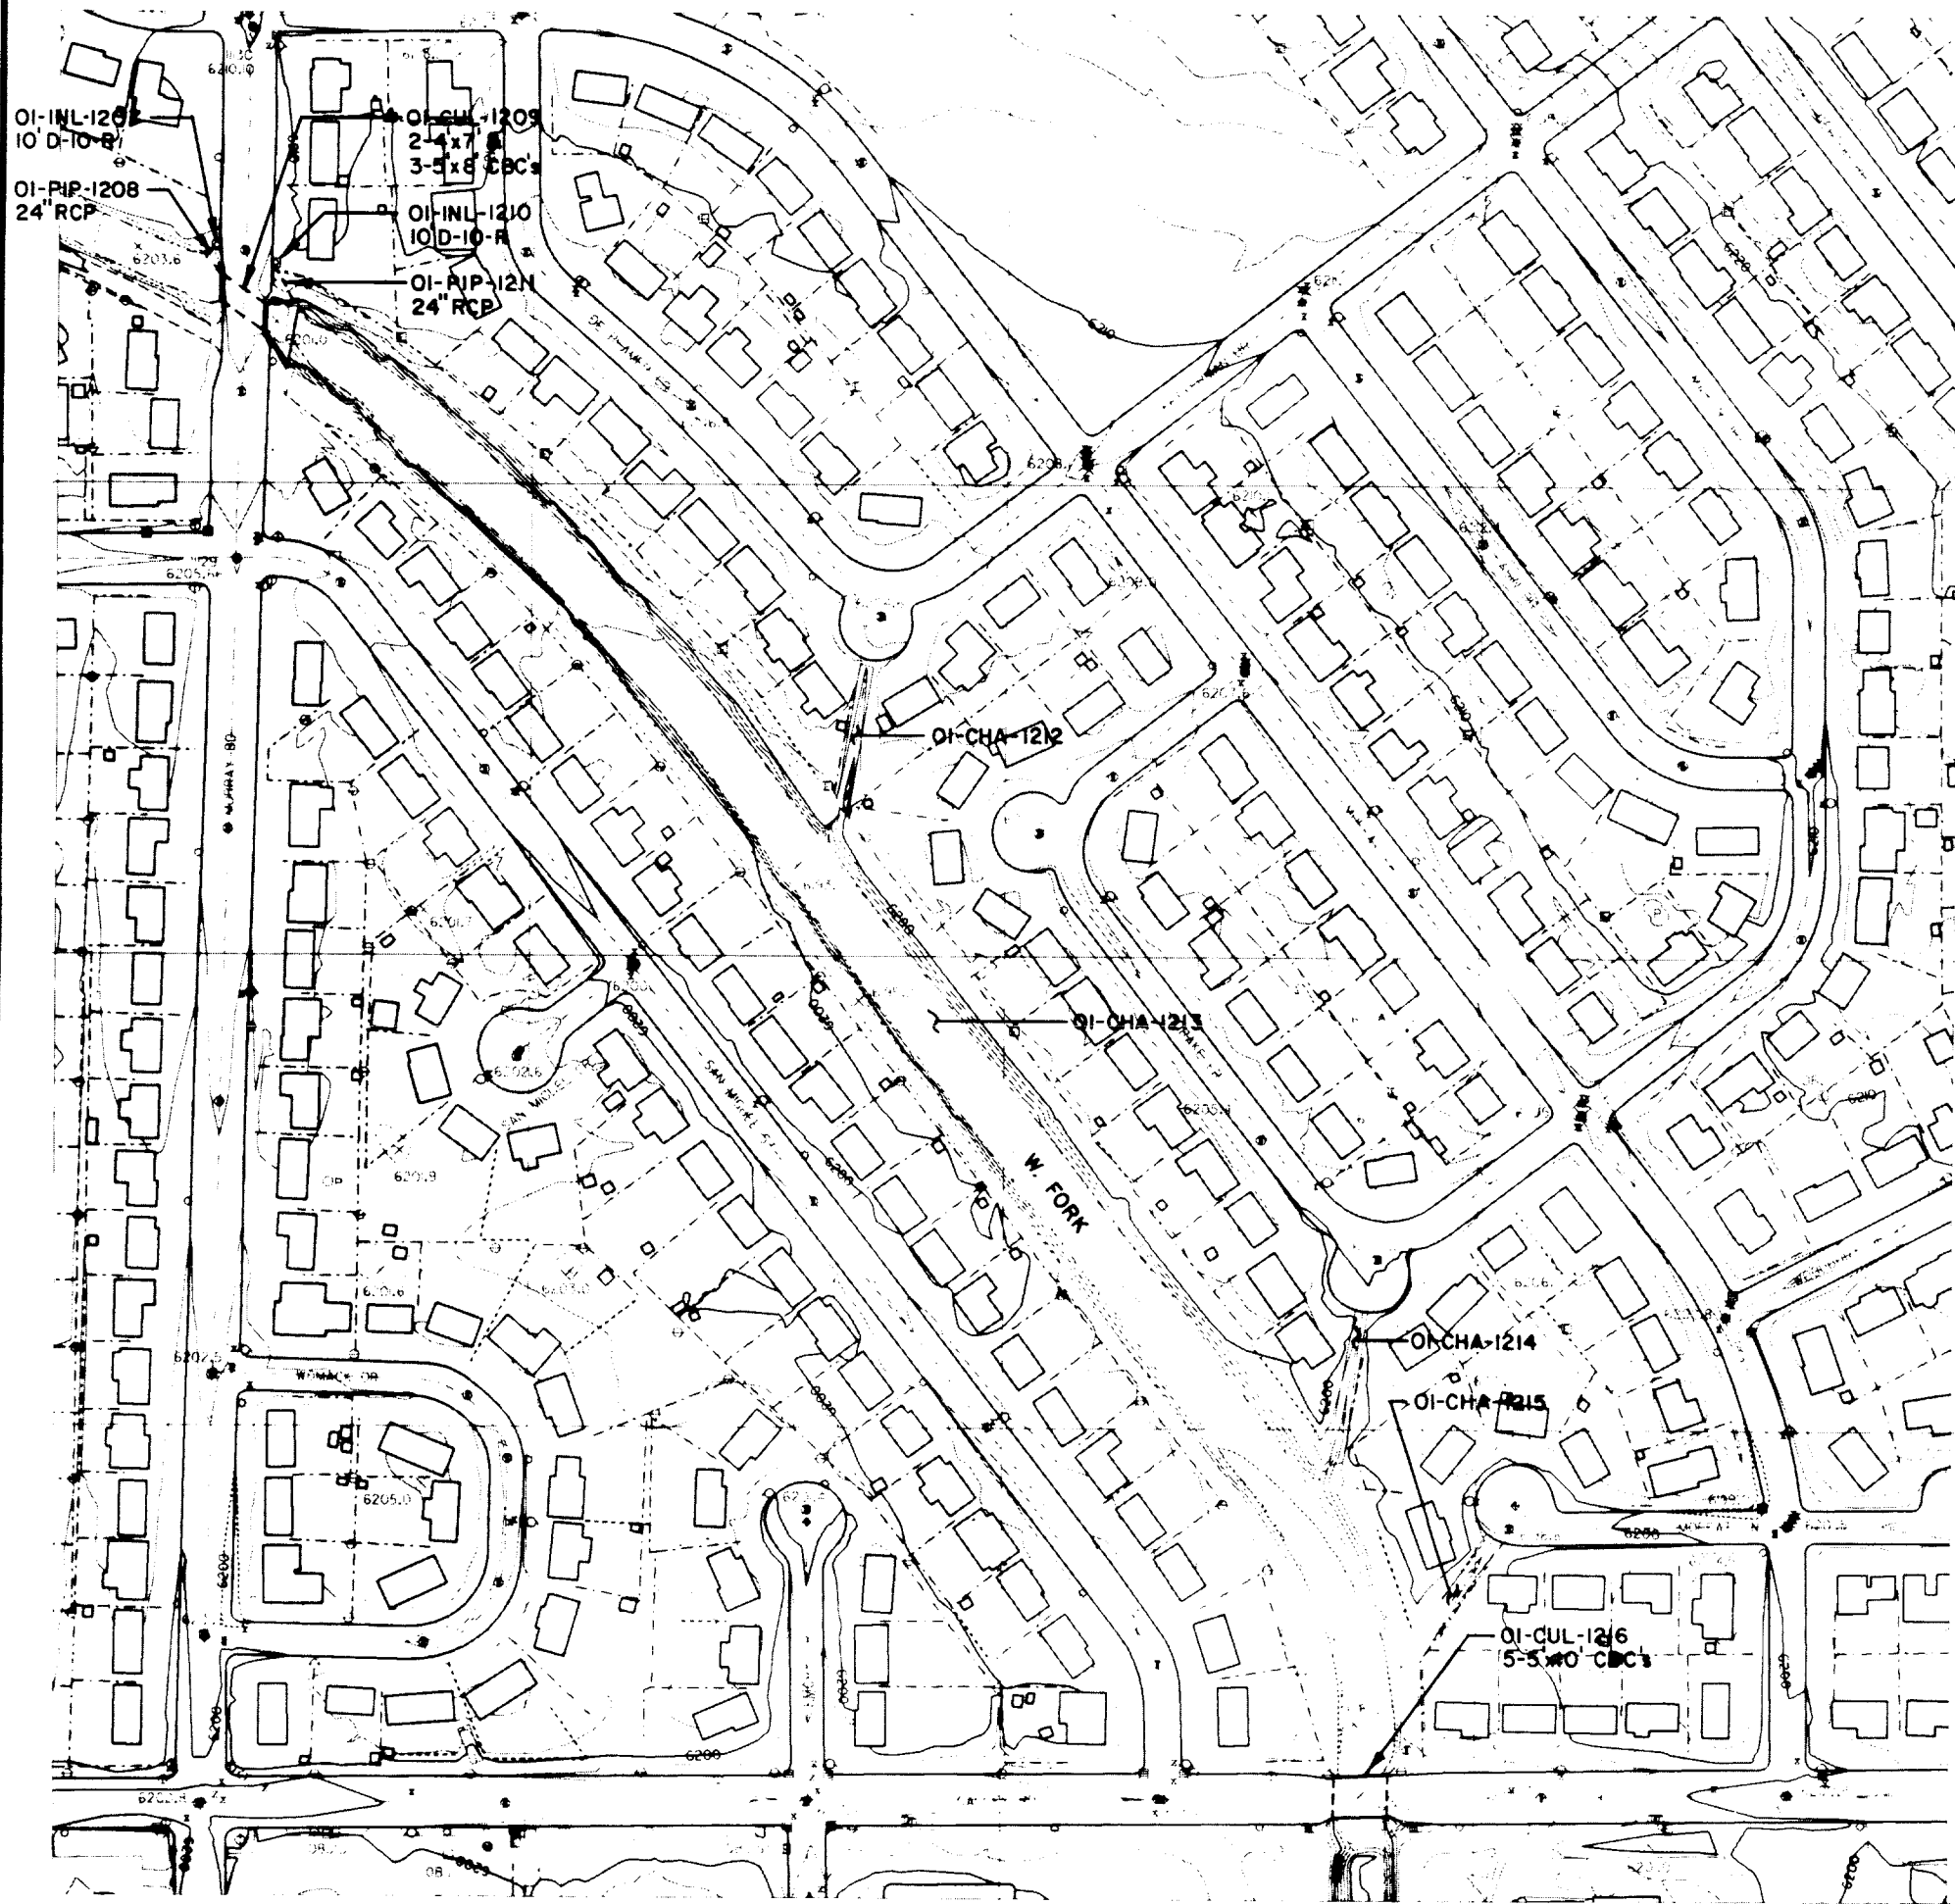

Kiowa Engineering Corporation  
 419 W. Bijou Street  
 Colorado Springs, Colorado  
 80905-1308


**SAND CREEK DRAINAGE  
 BASIN PLANNING STUDY**  
 DRAINAGE STRUCTURE INVENTORY MAP

|             |             |
|-------------|-------------|
| Project No. | 189 B       |
| Date:       | 137.0/321.4 |
| Design:     |             |
| Drawn:      |             |
| Check:      |             |
| Revisions:  |             |
|             | Q-6         |

(78.4)





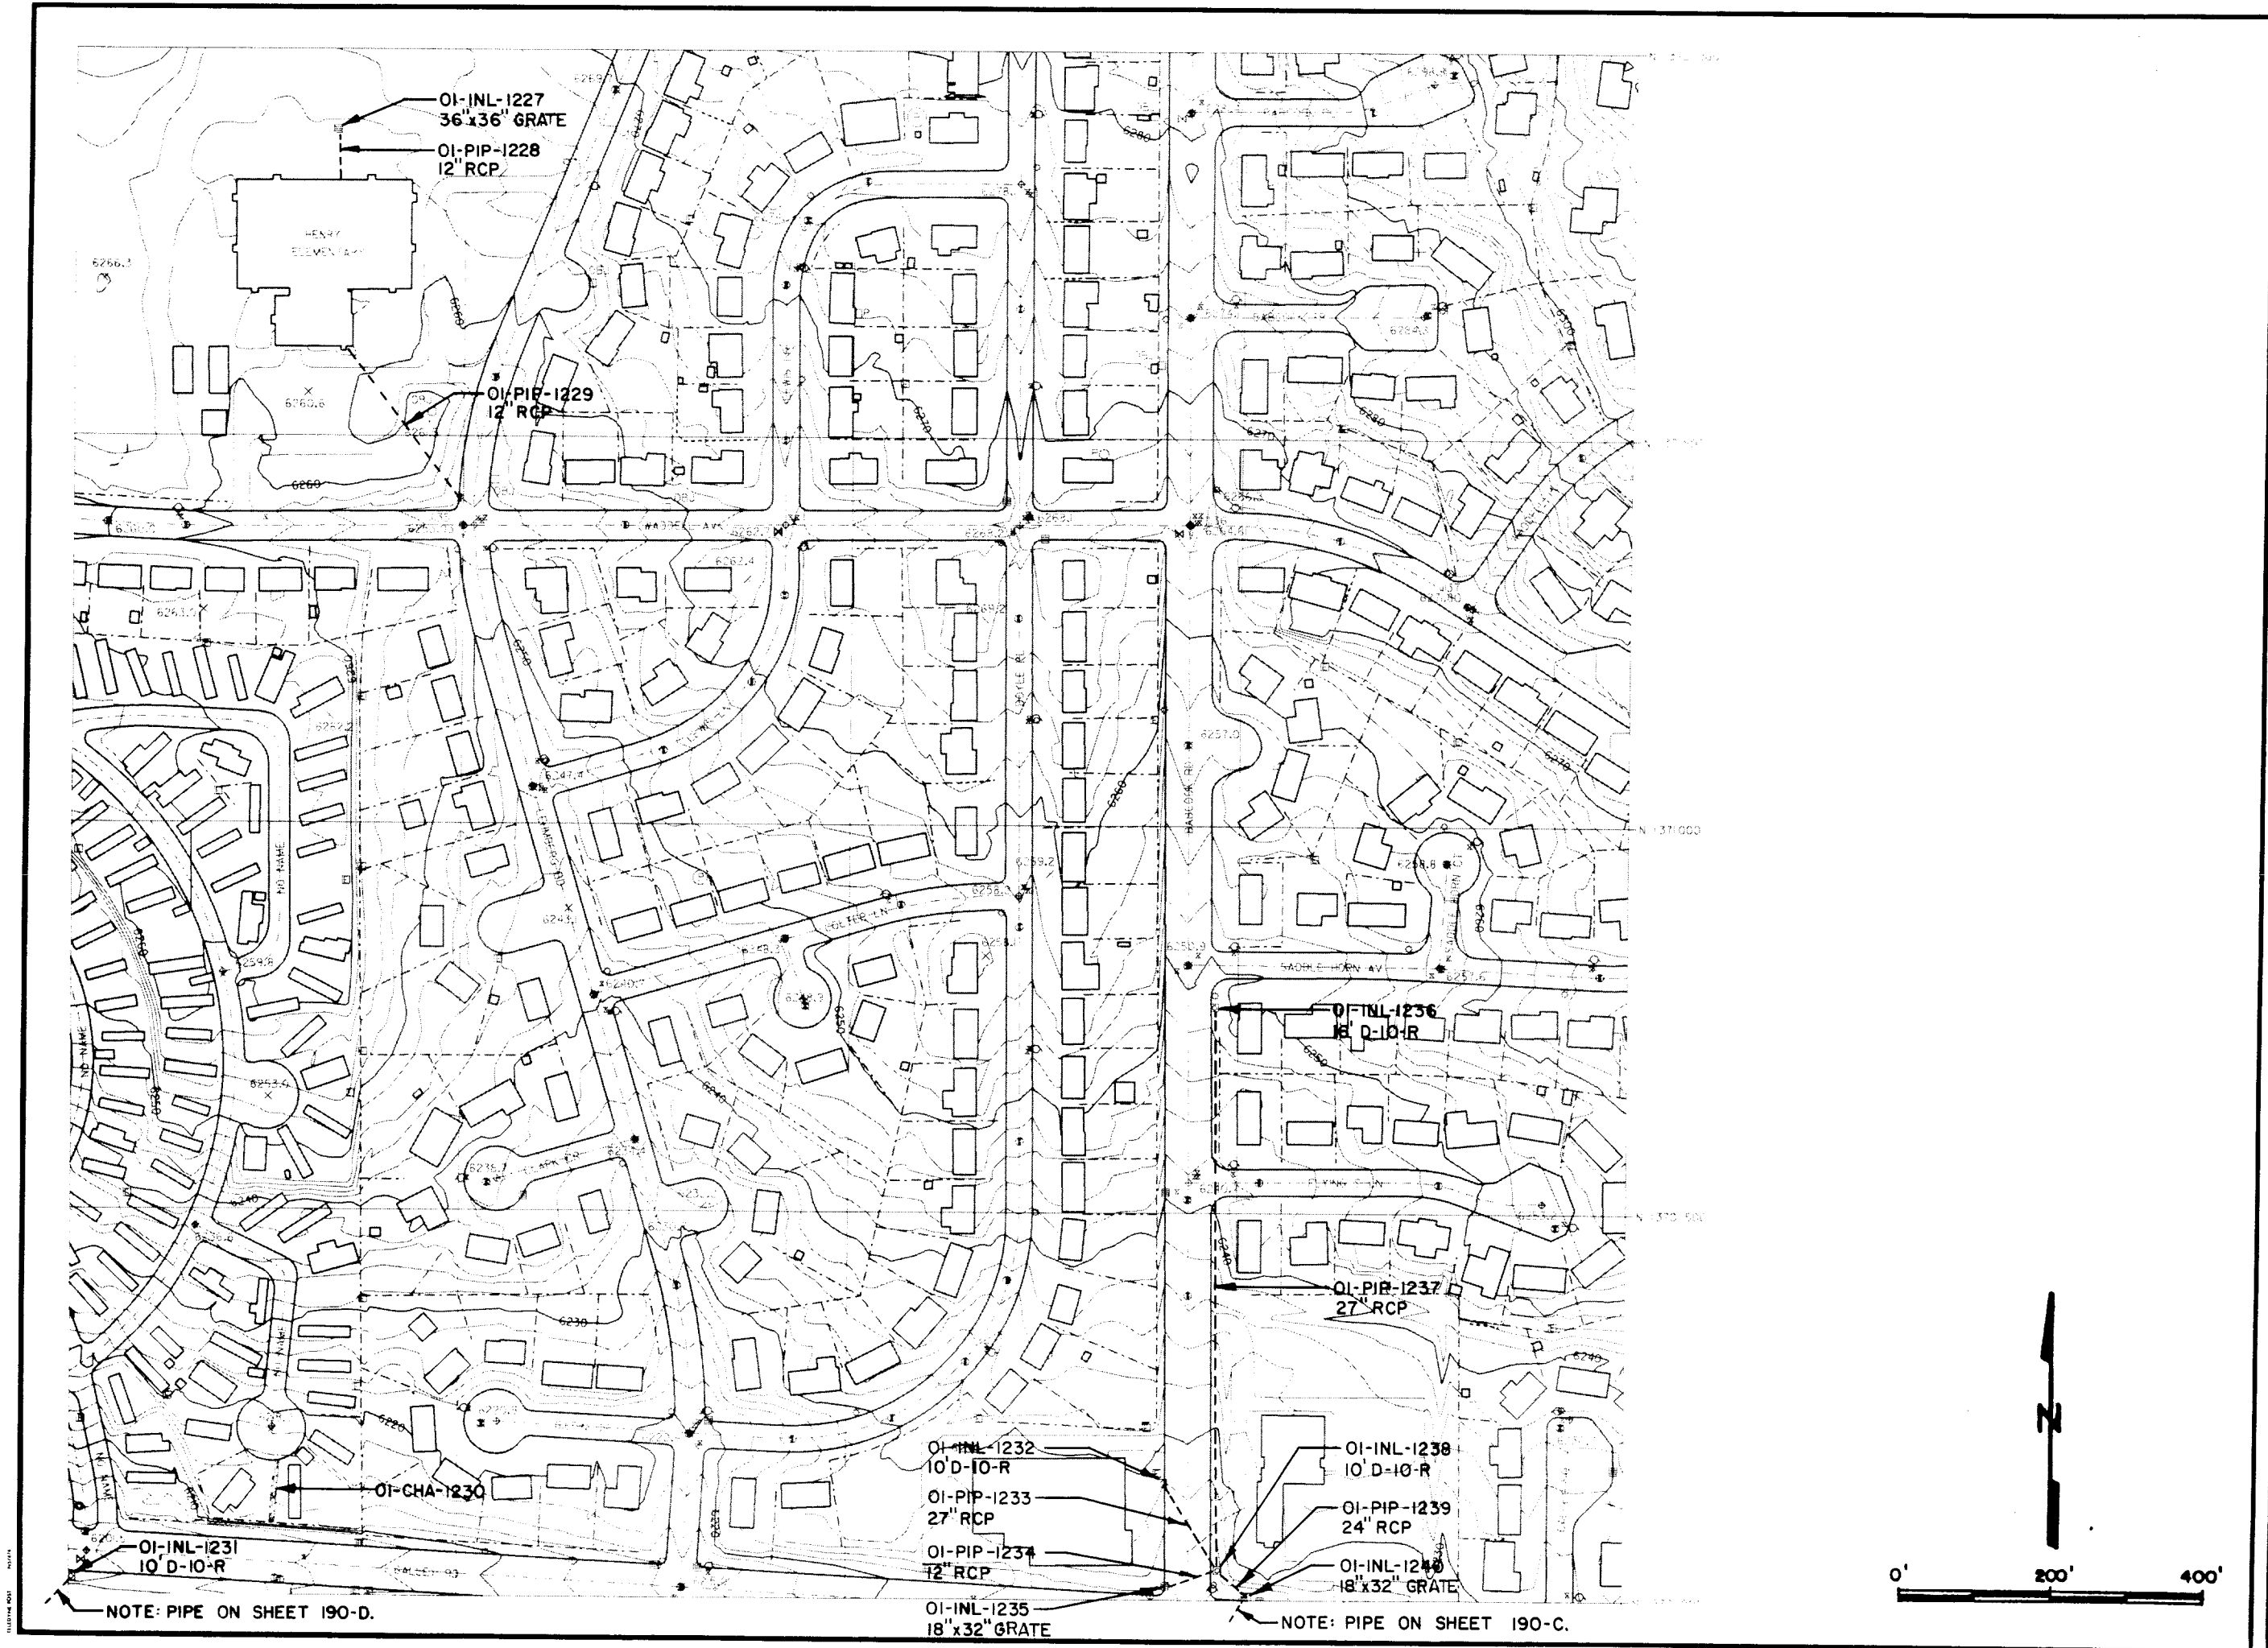


Kiowa Engineering Corporation  
419 W. Bijou Street  
Colorado Springs, Colorado  
80905-1308

SAND CREEK DRAINAGE  
BASIN PLANNING STUDY  
DRAINAGE STRUCTURE INVENTORY MAP

|             |             |
|-------------|-------------|
| Project No. | 190 B       |
| Date:       | 137.0/321.8 |
| Design:     | Q-8         |
| Drawn:      |             |
| Check:      |             |
| Revisions:  |             |

(191-4)

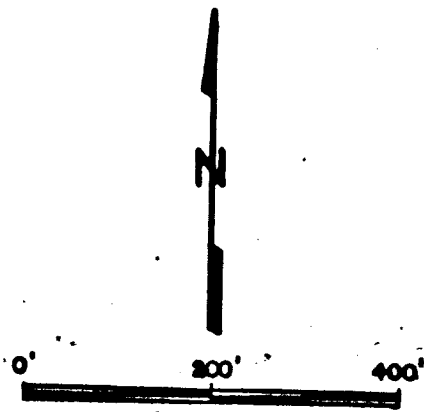



**SAND CREEK DRAINAGE  
BASIN PLANNING STUDY  
DRAINAGE STRUCTURE INVENTORY MAP**

|             |  |
|-------------|--|
| Project No. |  |
| Date:       |  |
| Design:     |  |
| Drawn:      |  |
| Check:      |  |
| Revisions:  |  |

**191A**  
137.0/322.0  
Q-9

**Kiowa Engineering Corporation**  
419 W. Bijou Street  
Colorado Springs, Colorado  
80905-1308



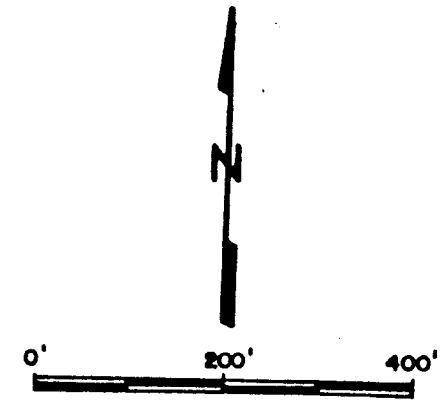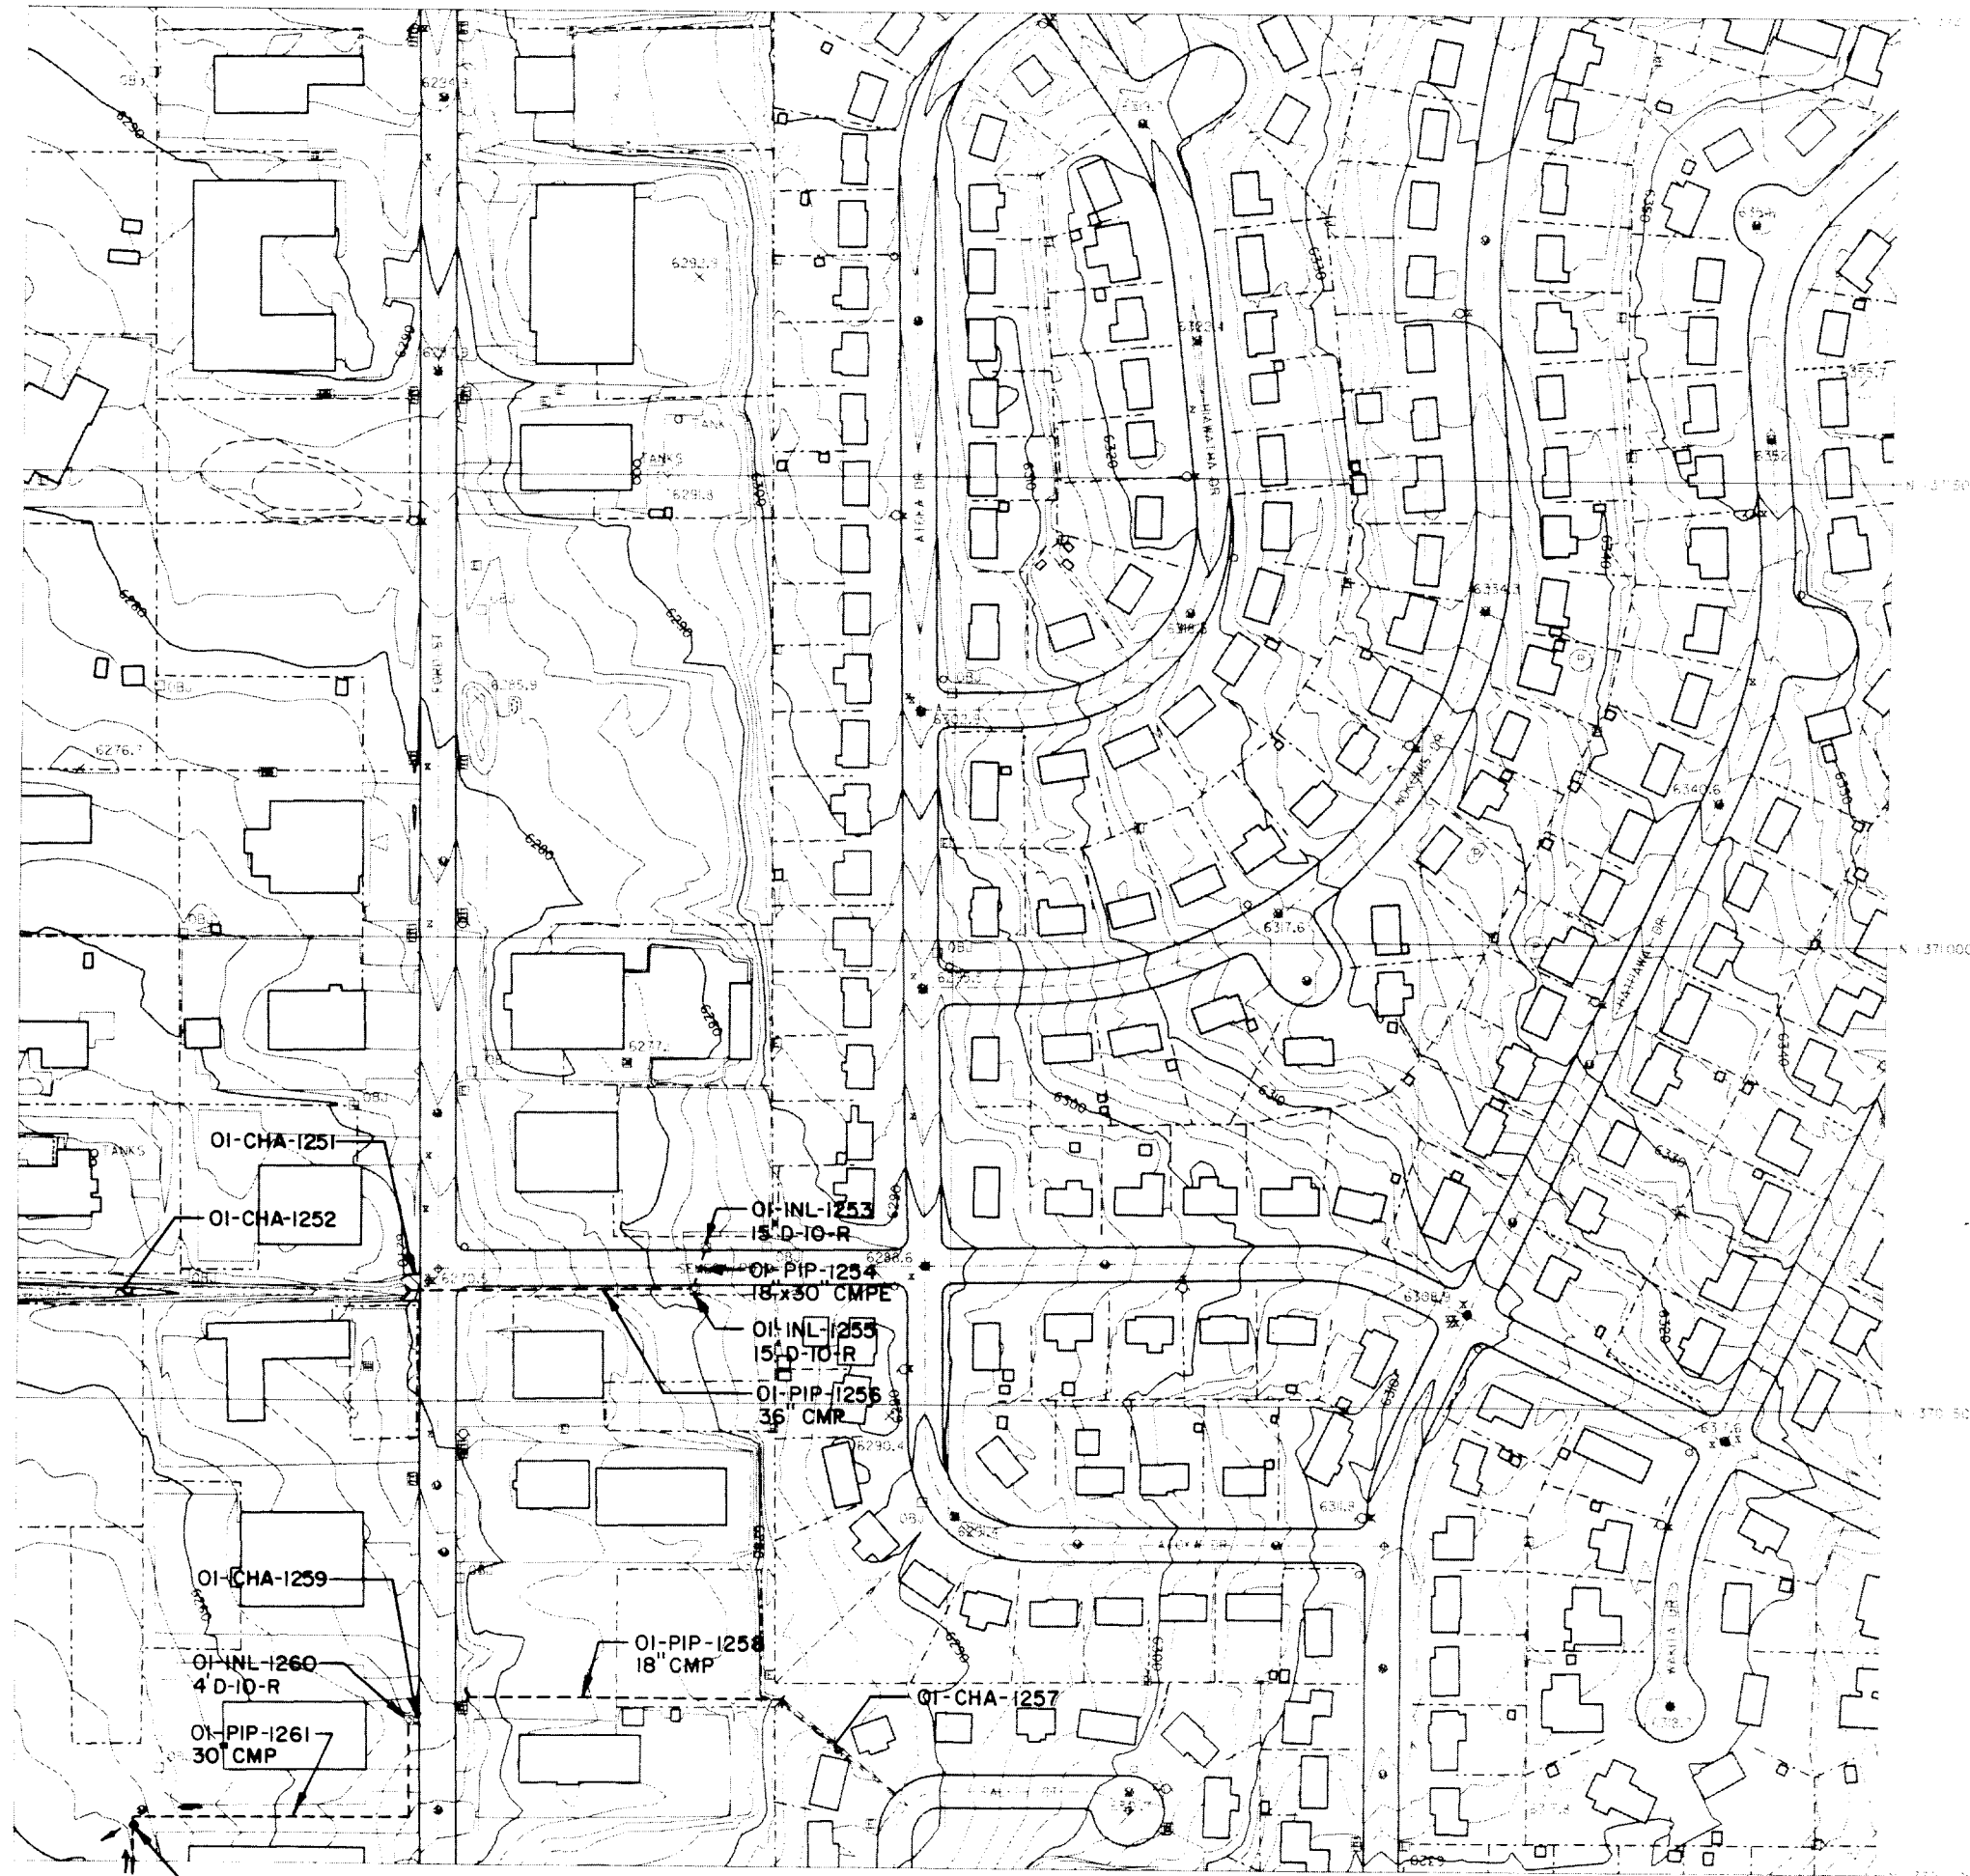

Kiowa Engineering Corporation  
419 W. Bijou Street  
Colorado Springs, Colorado  
80905-1308



SAND CREEK DRAINAGE  
BASIN PLANNING STUDY  
DRAINAGE STRUCTURE INVENTORY MAP

|            |  |
|------------|--|
| Project No |  |
| Date       |  |
| Design     |  |
| Drawn      |  |
| Check      |  |
| Revisions  |  |

192A  
137.0/322.4  
Q-11

(92-8)



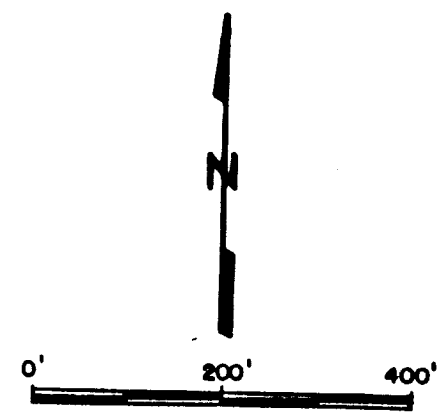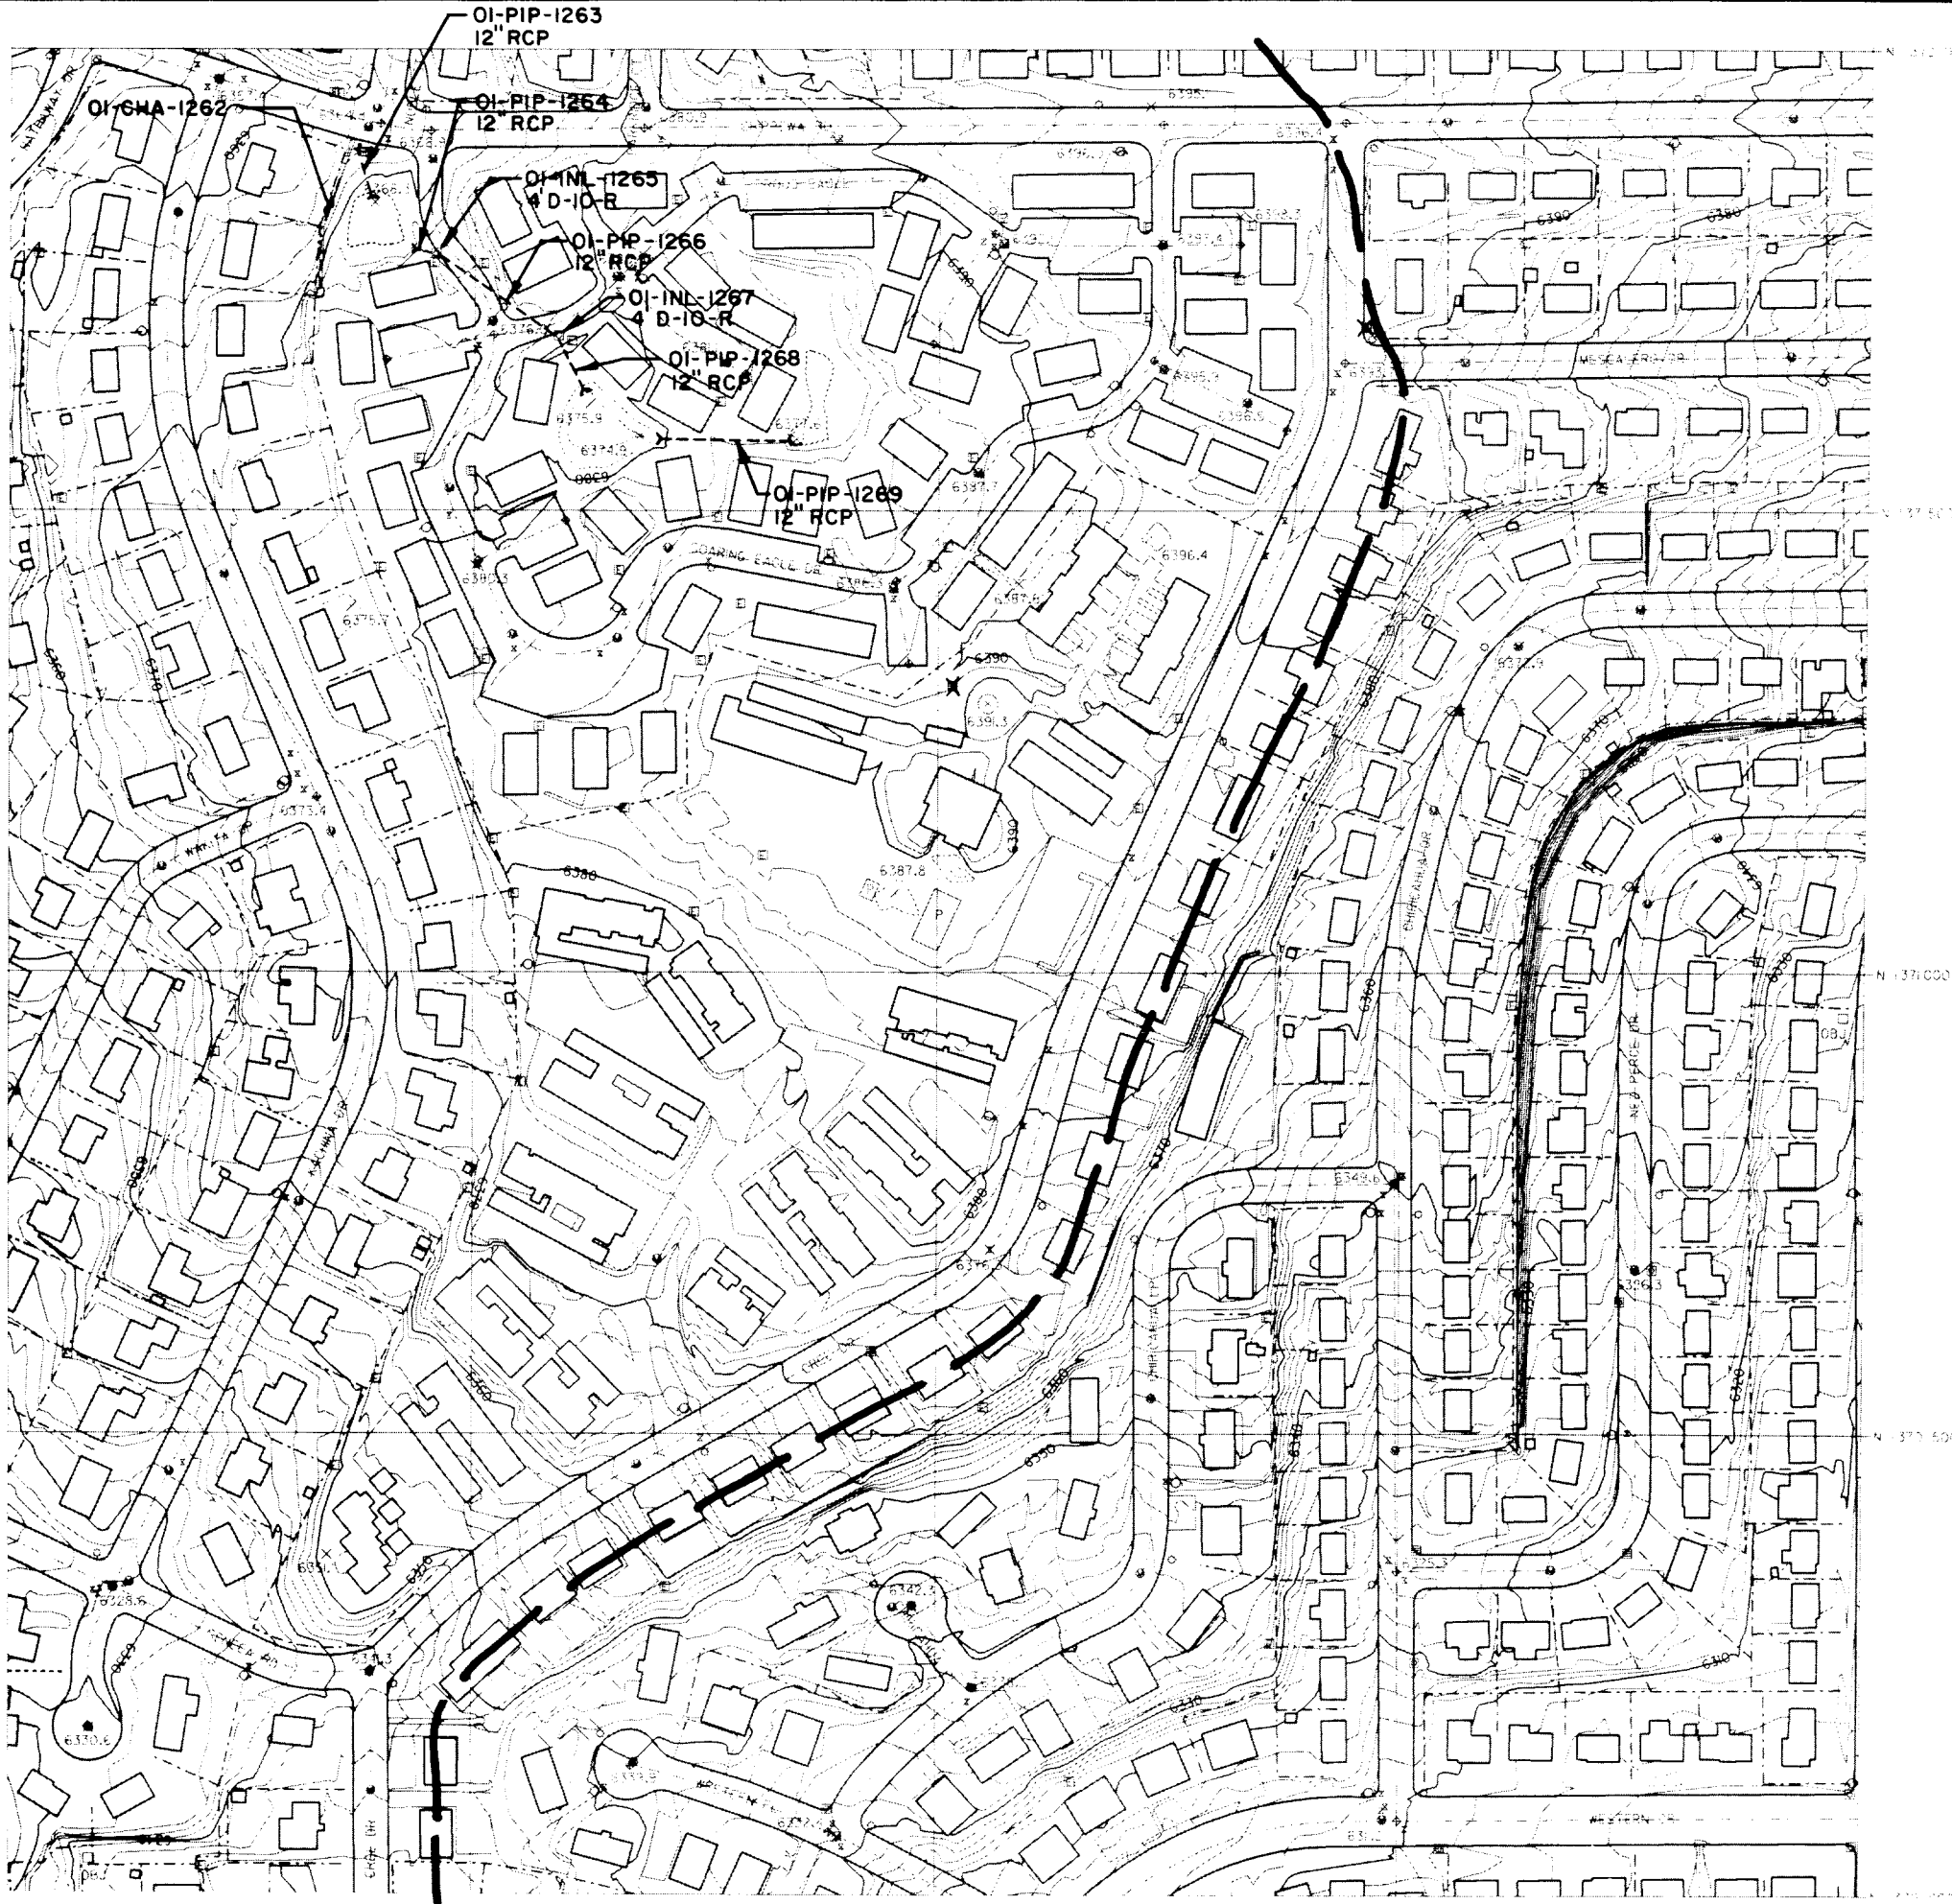


SAND CREEK DRAINAGE  
BASIN PLANNING STUDY  
DRAINAGE STRUCTURE INVENTORY MAP

|             |
|-------------|
| Project No. |
| Date:       |
| Design:     |
| Drawn:      |
| Check:      |
| Revisions:  |

192B  
137.0/322.6  
Q-12

Kiowa Engineering Corporation  
419 W. Bijou Street  
Colorado Springs, Colorado  
80905-1308

(107-2)

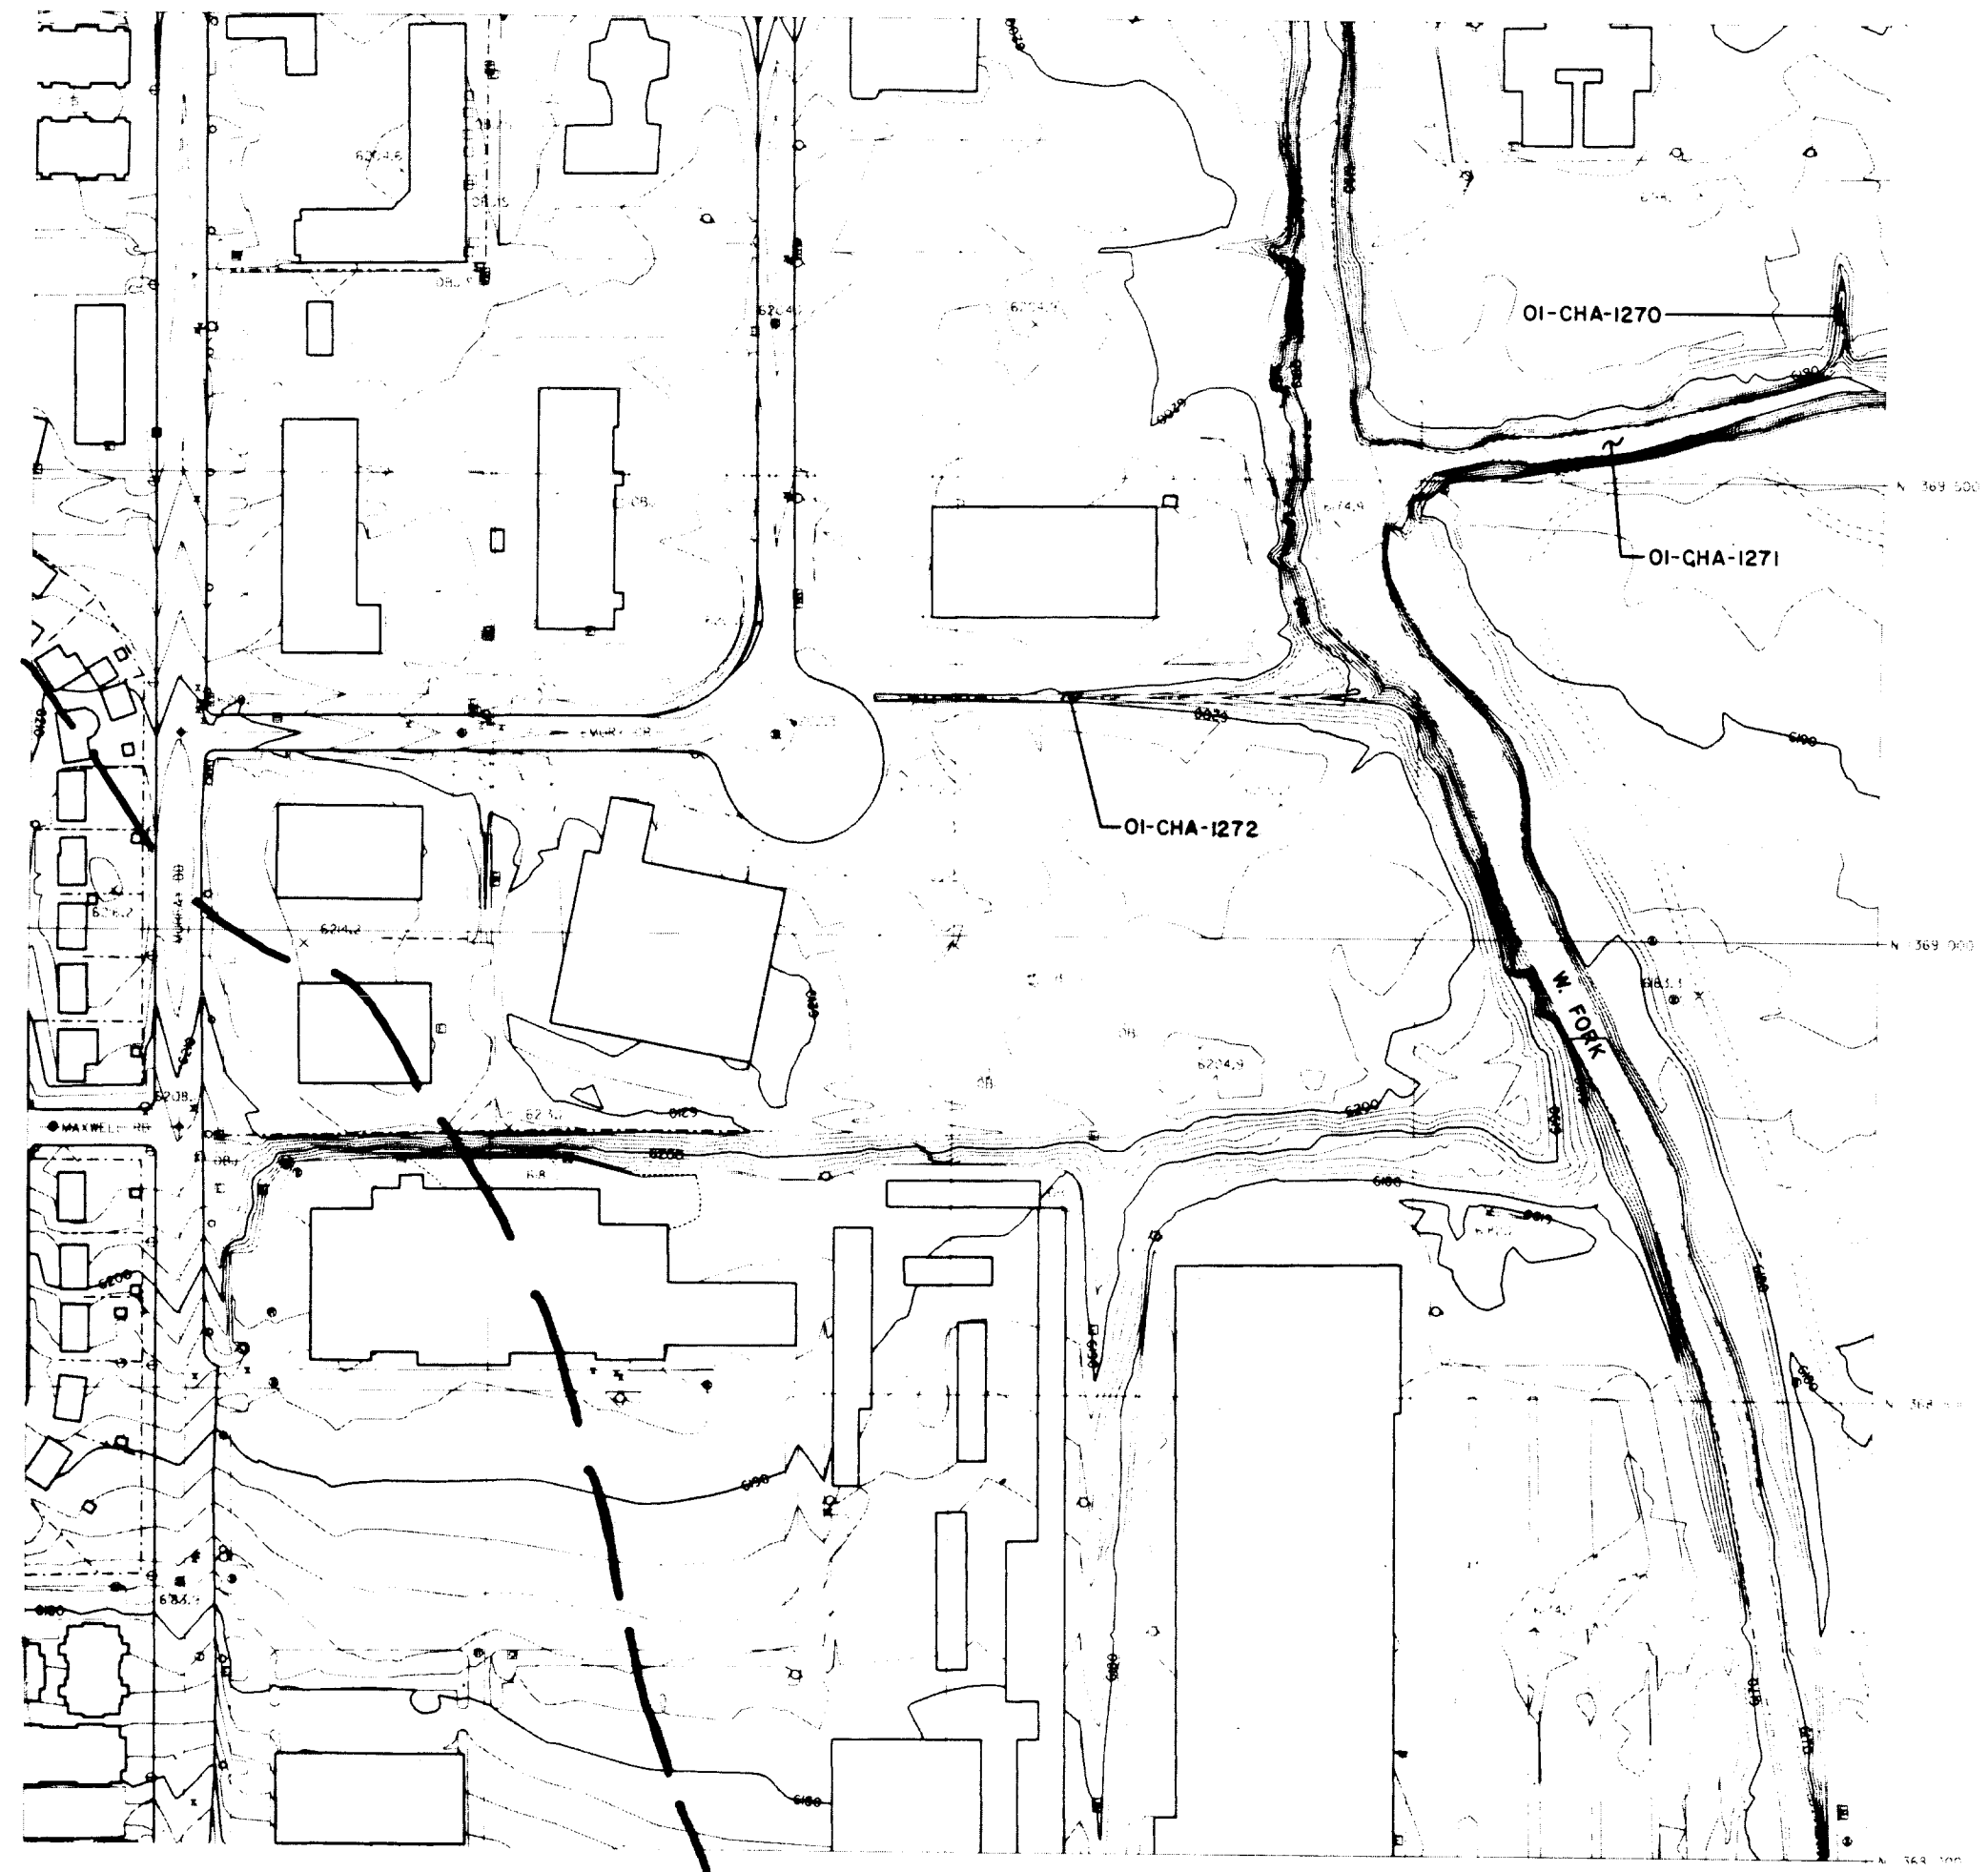


Kiowa Engineering Corporation  
419 W. Bijou Street  
Colorado Springs, Colorado  
80905-1308

**SAND CREEK DRAINAGE  
BASIN PLANNING STUDY  
DRAINAGE STRUCTURE INVENTORY MAP**

|             |  |
|-------------|--|
| Project No. |  |
| Date:       |  |
| Design:     |  |
| Drawn:      |  |
| Check:      |  |
| Revisions:  |  |

189C  
136.8/321.4  
R-6



(190-D)

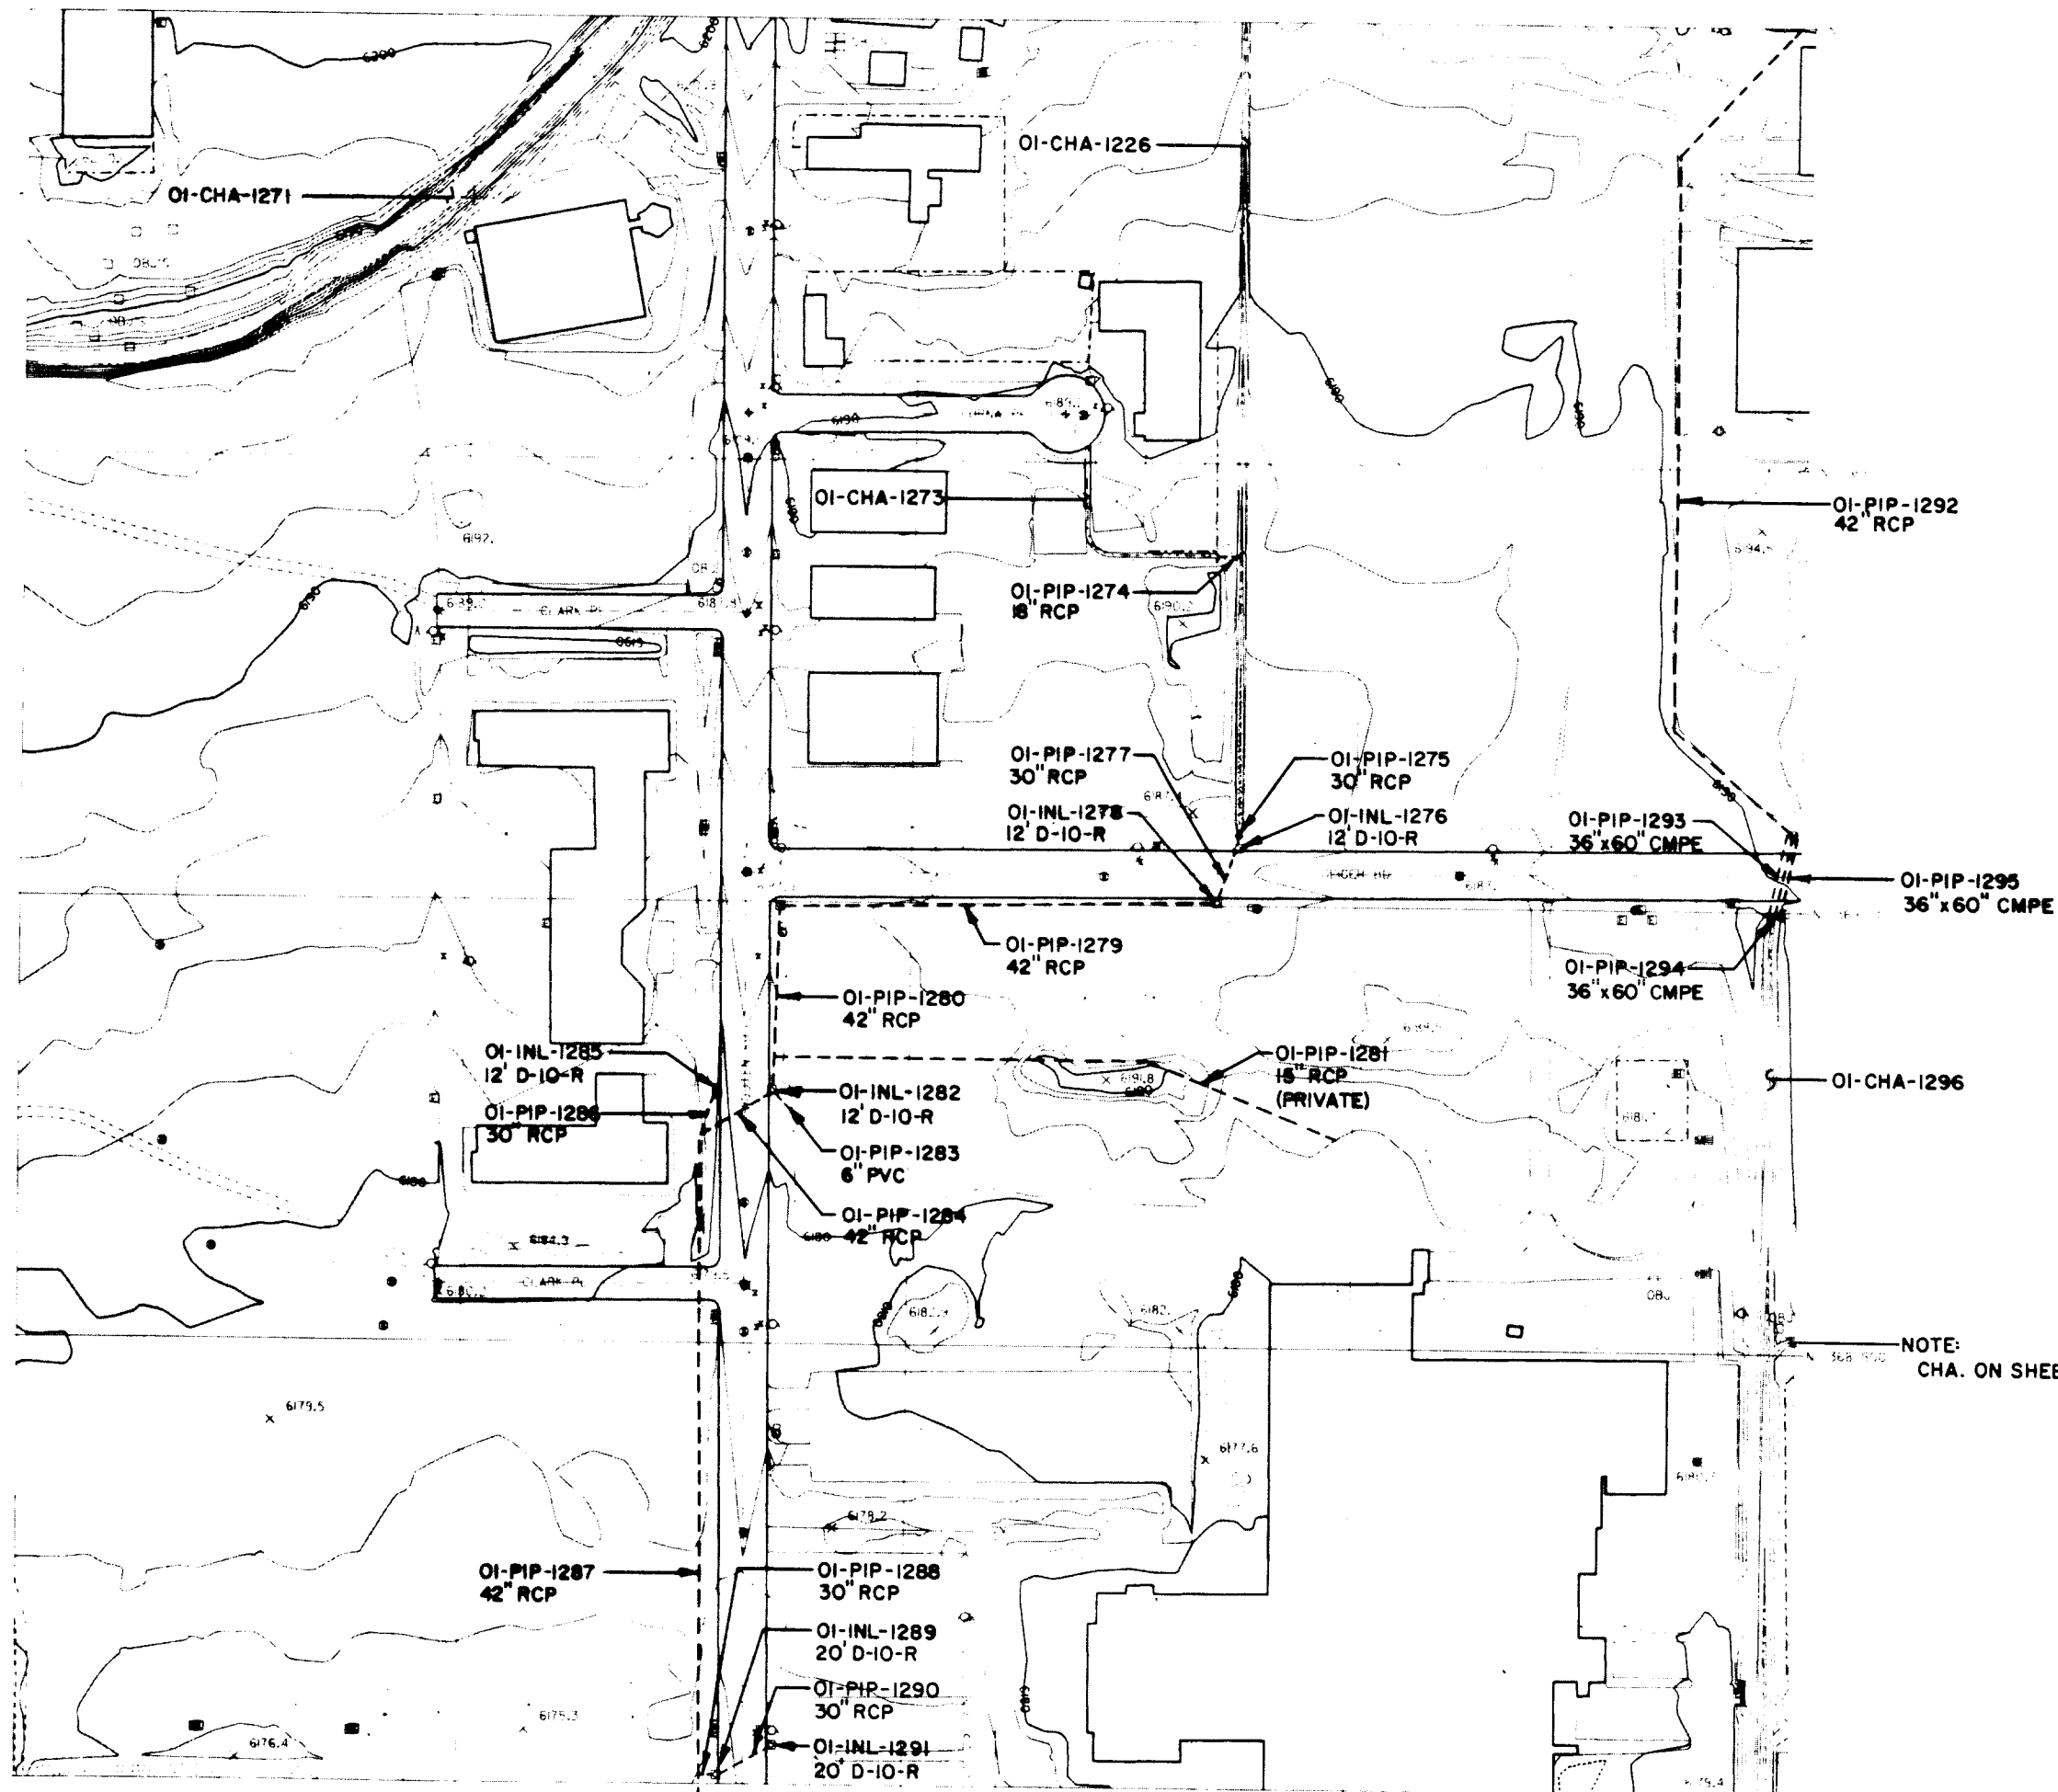

Kiowa Engineering Corporation  
 419 W. Bijou Street  
 Colorado Springs, Colorado  
 80905-1308

SAND CREEK DRAINAGE  
 BASIN PLANNING STUDY  
 DRAINAGE STRUCTURE INVENTORY MAP

|             |
|-------------|
| Project No. |
| Date:       |
| Design:     |
| Drawn:      |
| Check:      |
| Revisions:  |
| 190 D       |
| 136.8/321.6 |
| R-7         |

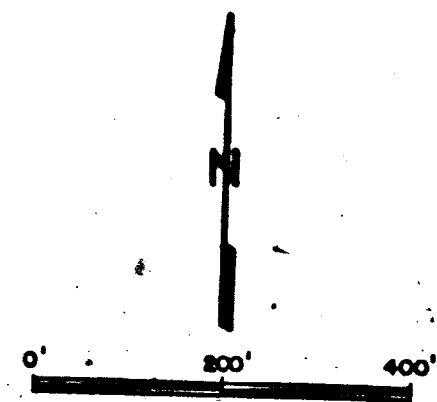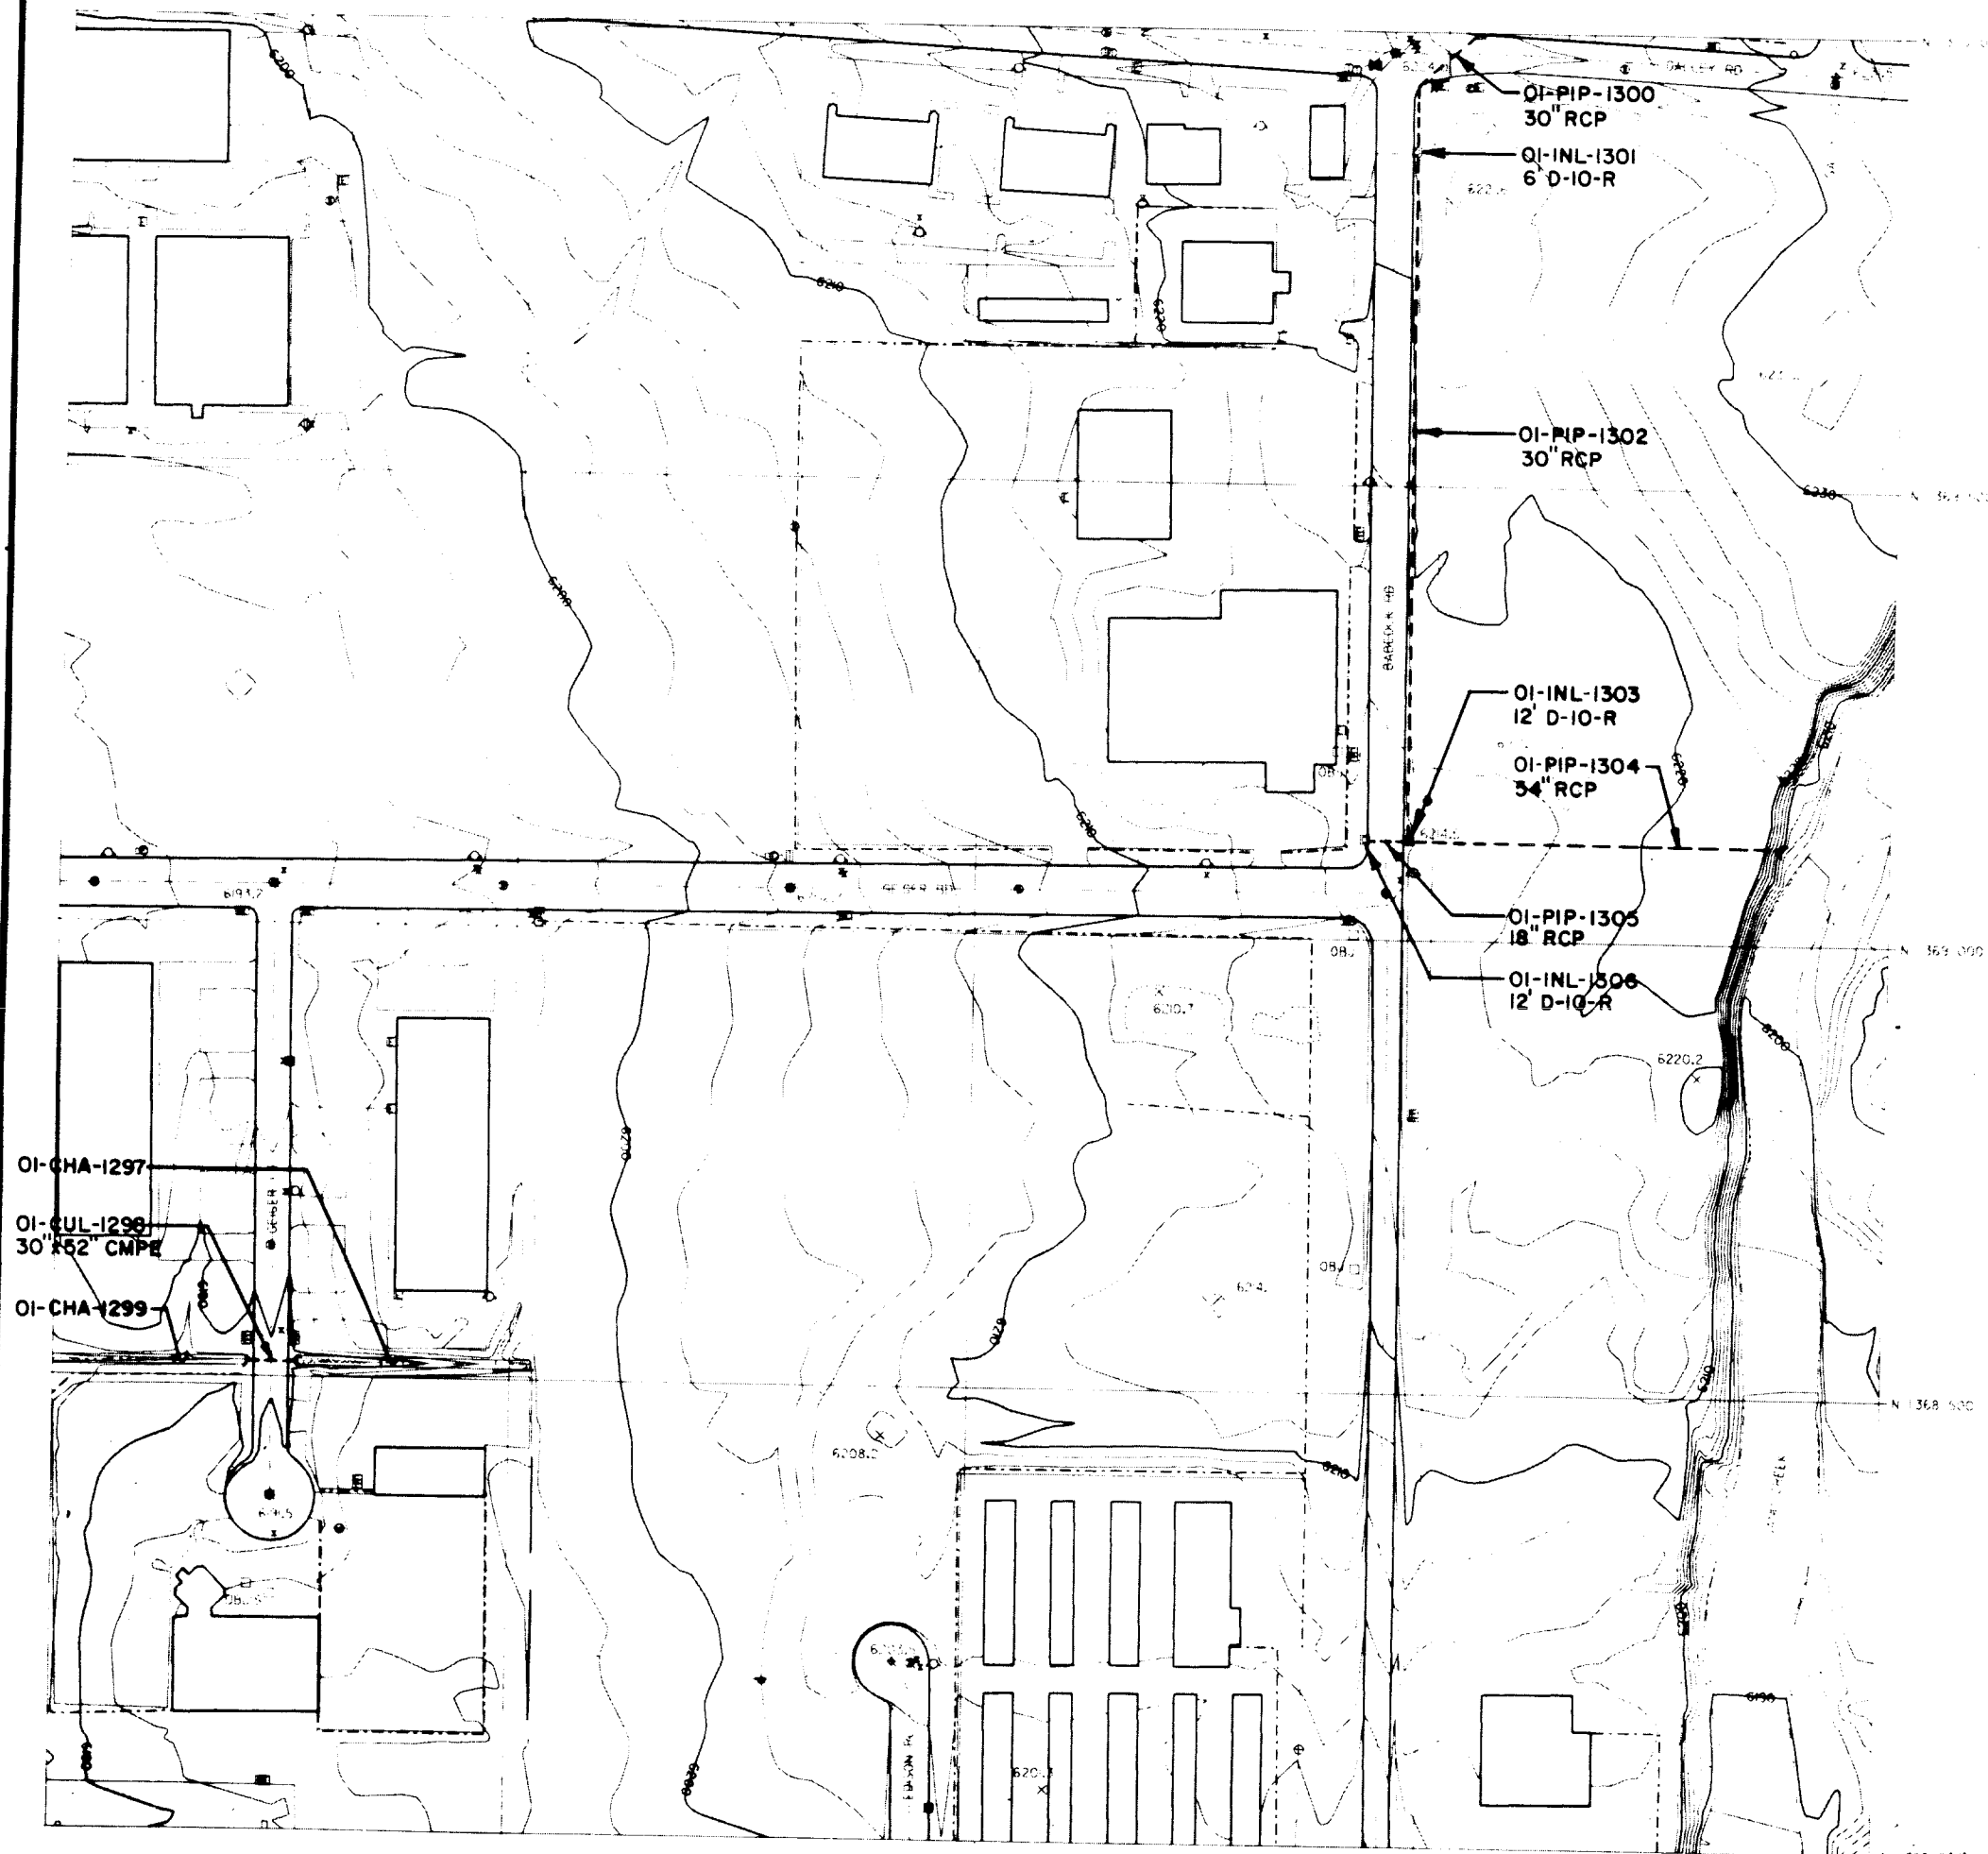

**SAND CREEK DRAINAGE  
BASIN PLANNING STUDY  
DRAINAGE STRUCTURE INVENTORY MAP**



|             |  |
|-------------|--|
| Project No. |  |
| Date:       |  |
| Design:     |  |
| Drawn:      |  |
| Check:      |  |
| Revisions:  |  |

**190-C**  
**136.8/321.8**  
**R - 8**

**Kiowa Engineering Corporation**  
419 W. Bijou Street  
Colorado Springs, Colorado  
80905-1308





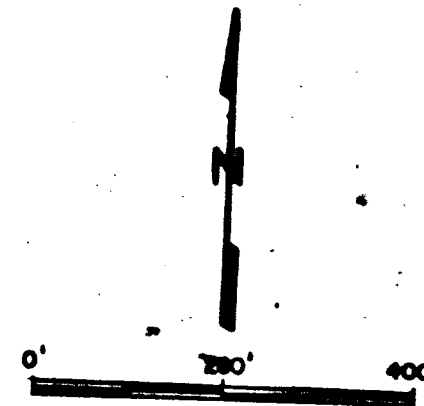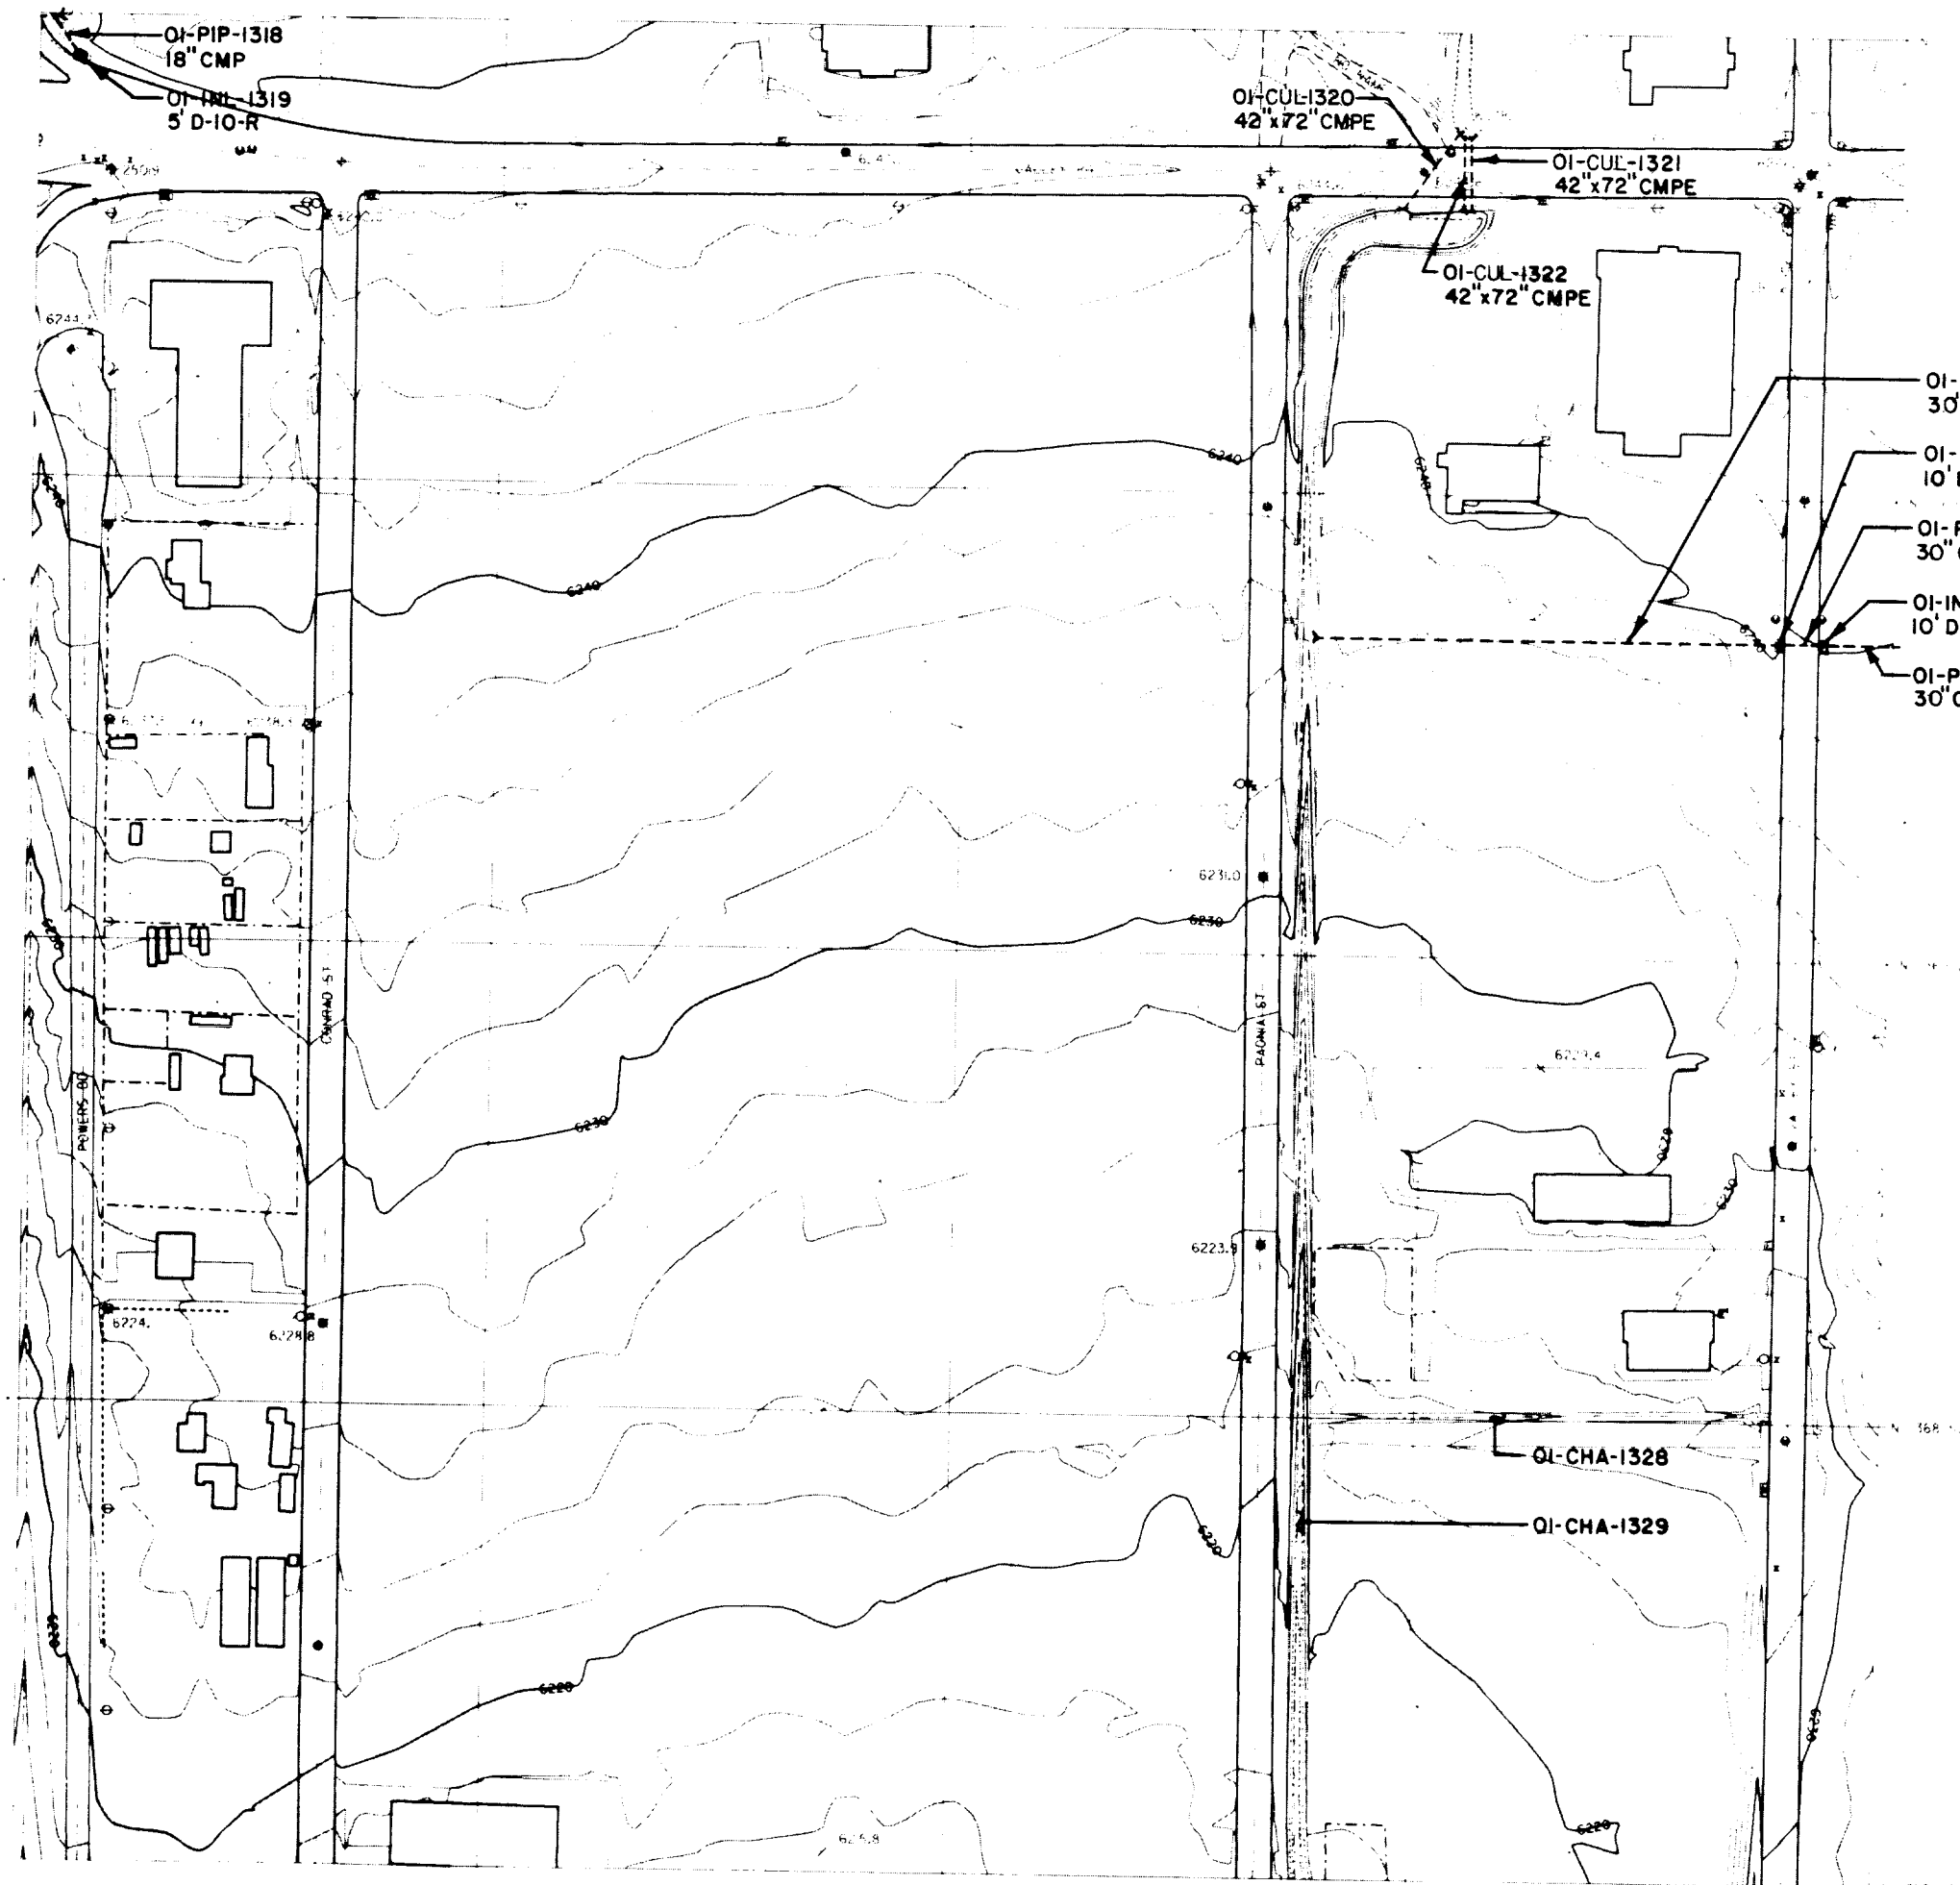



Kiowa Engineering Corporation  
 419 W. Bijou Street  
 Colorado Springs, Colorado  
 80905-1308

SAND CREEK DRAINAGE  
 BASIN PLANNING STUDY  
 DRAINAGE STRUCTURE INVENTORY MAP

|             |  |
|-------------|--|
| Project No. |  |
| Date:       |  |
| Design:     |  |
| Drawn:      |  |
| Checked:    |  |
| Revisions:  |  |

191 C  
 136.8/322.2  
 R-10

11/20/94 KOB

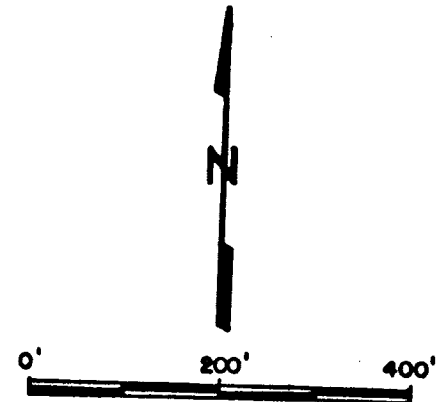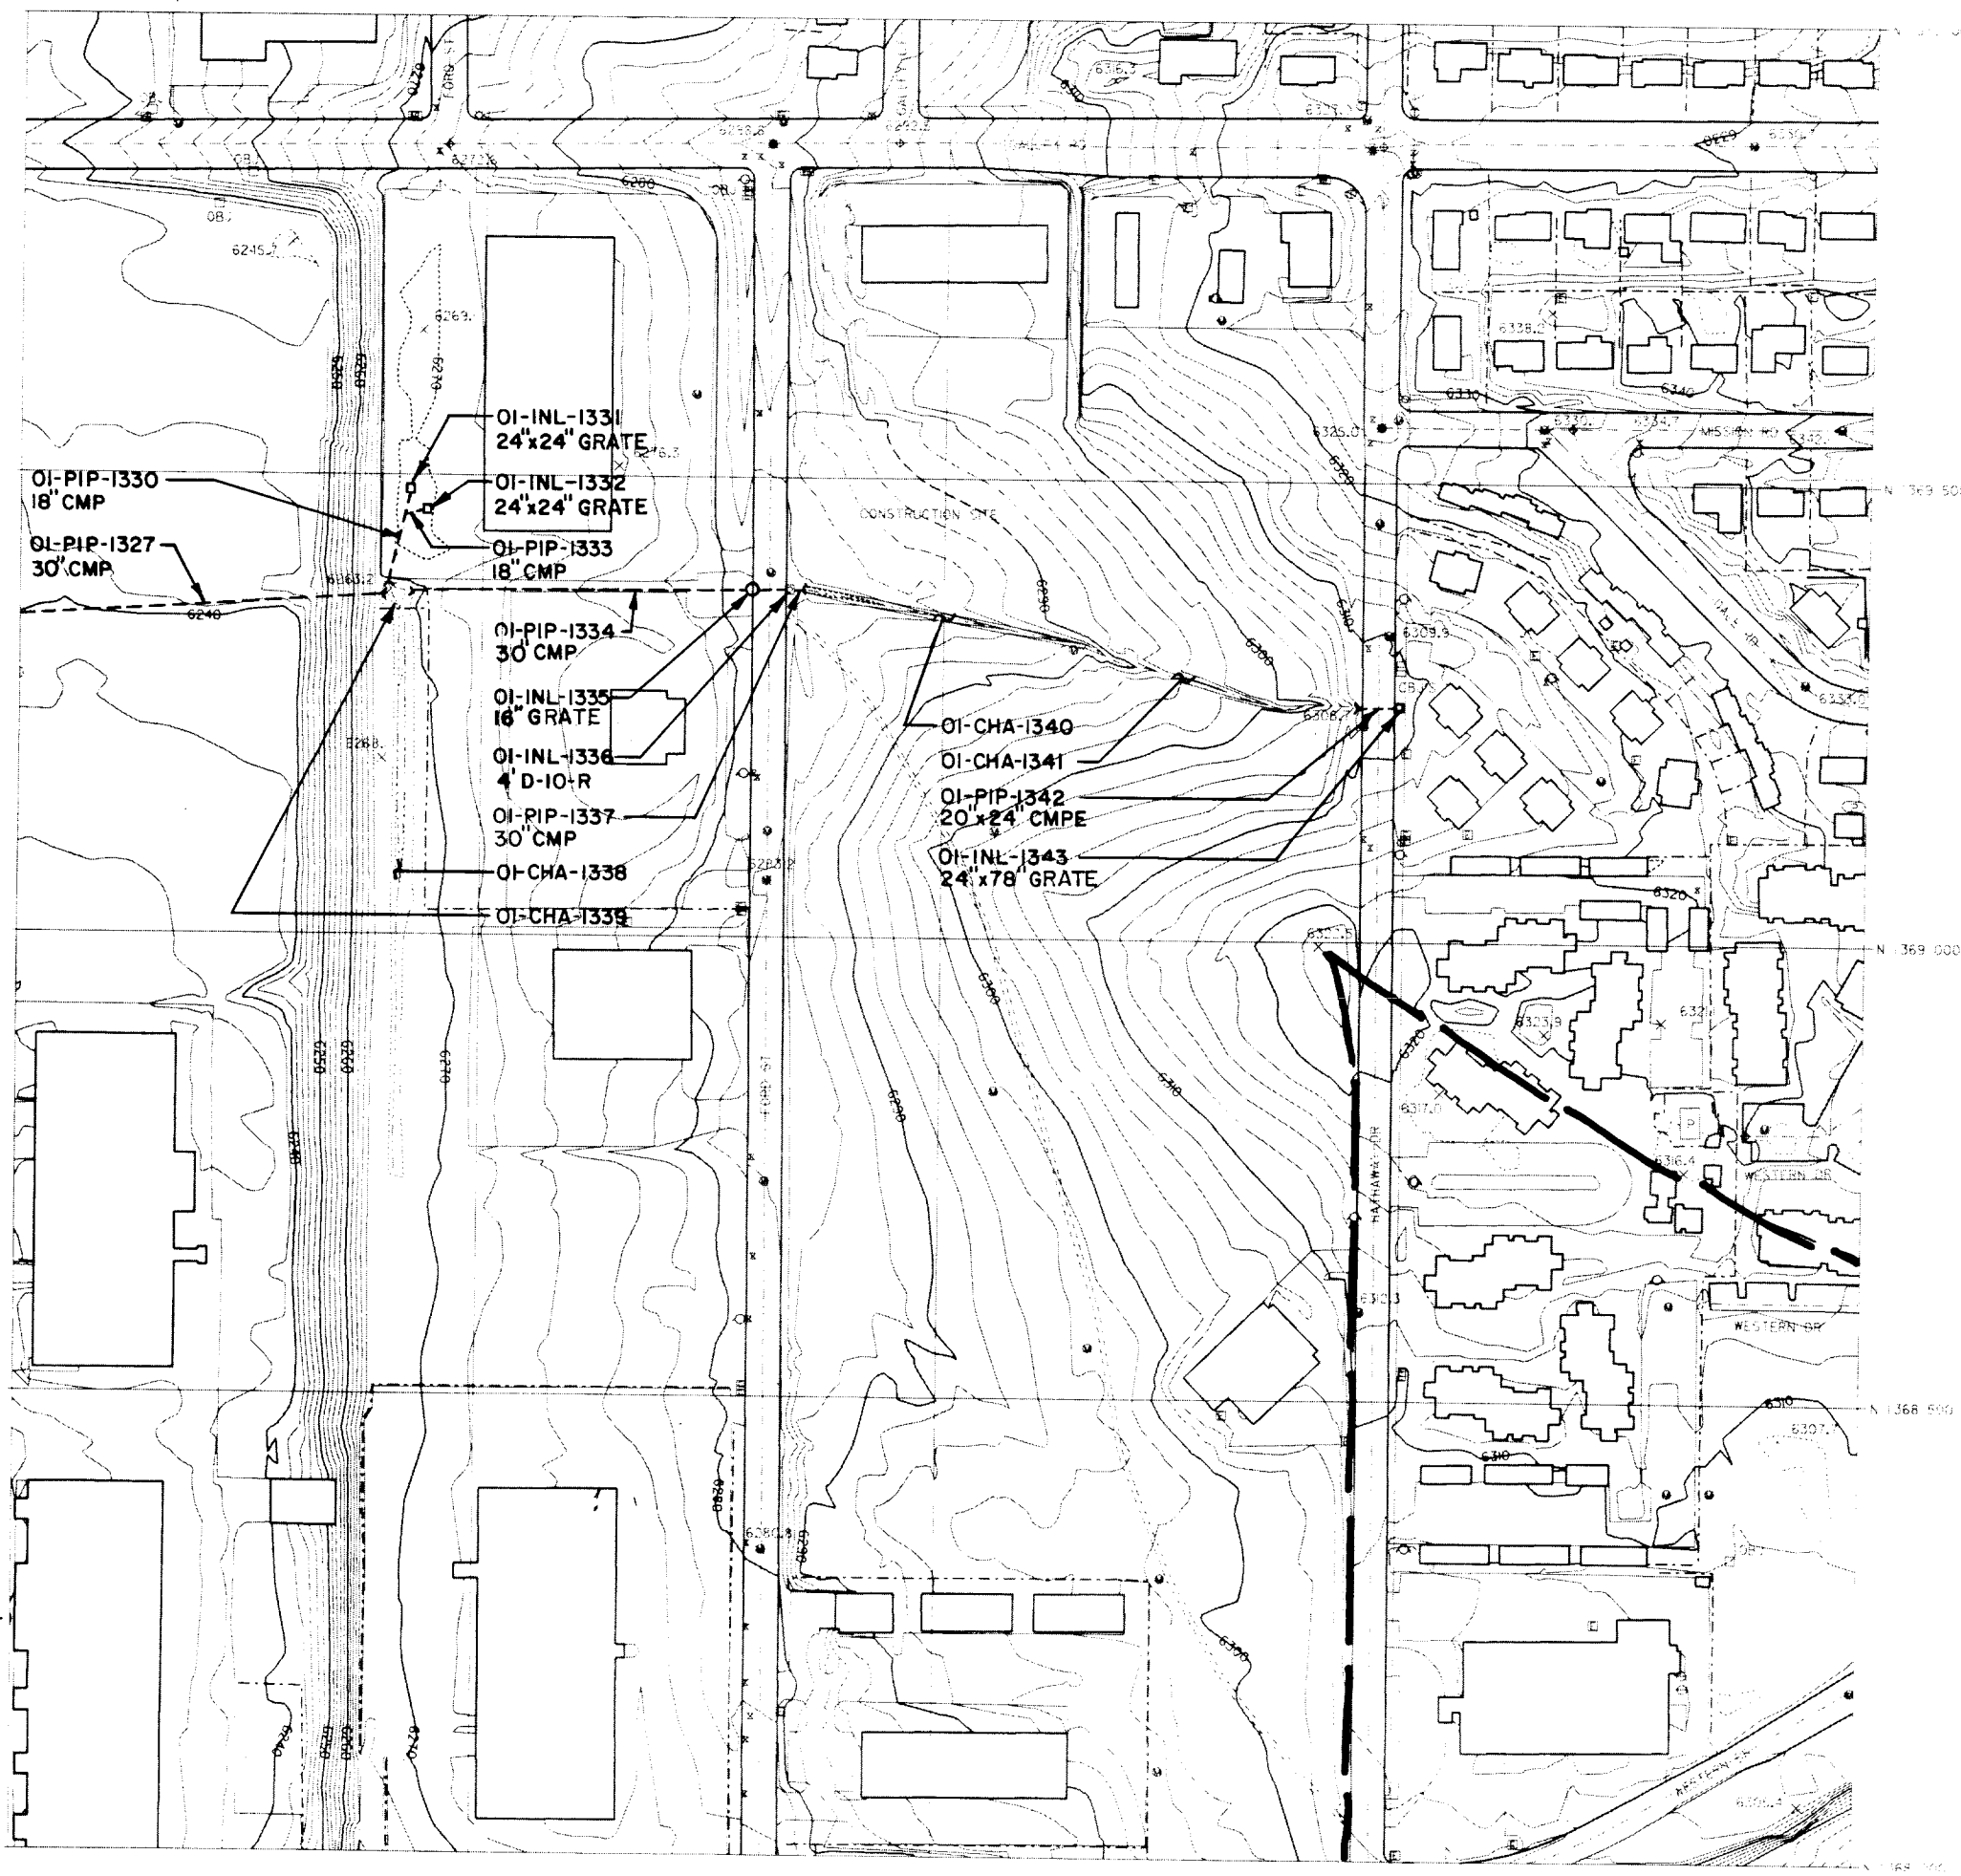


**SAND CREEK DRAINAGE  
BASIN PLANNING STUDY  
DRAINAGE STRUCTURE INVENTORY MAP**

|             |  |
|-------------|--|
| Project No. |  |
| Date:       |  |
| Design:     |  |
| Drawn:      |  |
| Check:      |  |
| Revisions:  |  |

**192-D**  
136.8/322.4  
**R-II**

**Kiowa Engineering Corporation**  
419 W. Bijou Street  
Colorado Springs, Colorado  
80905-1308

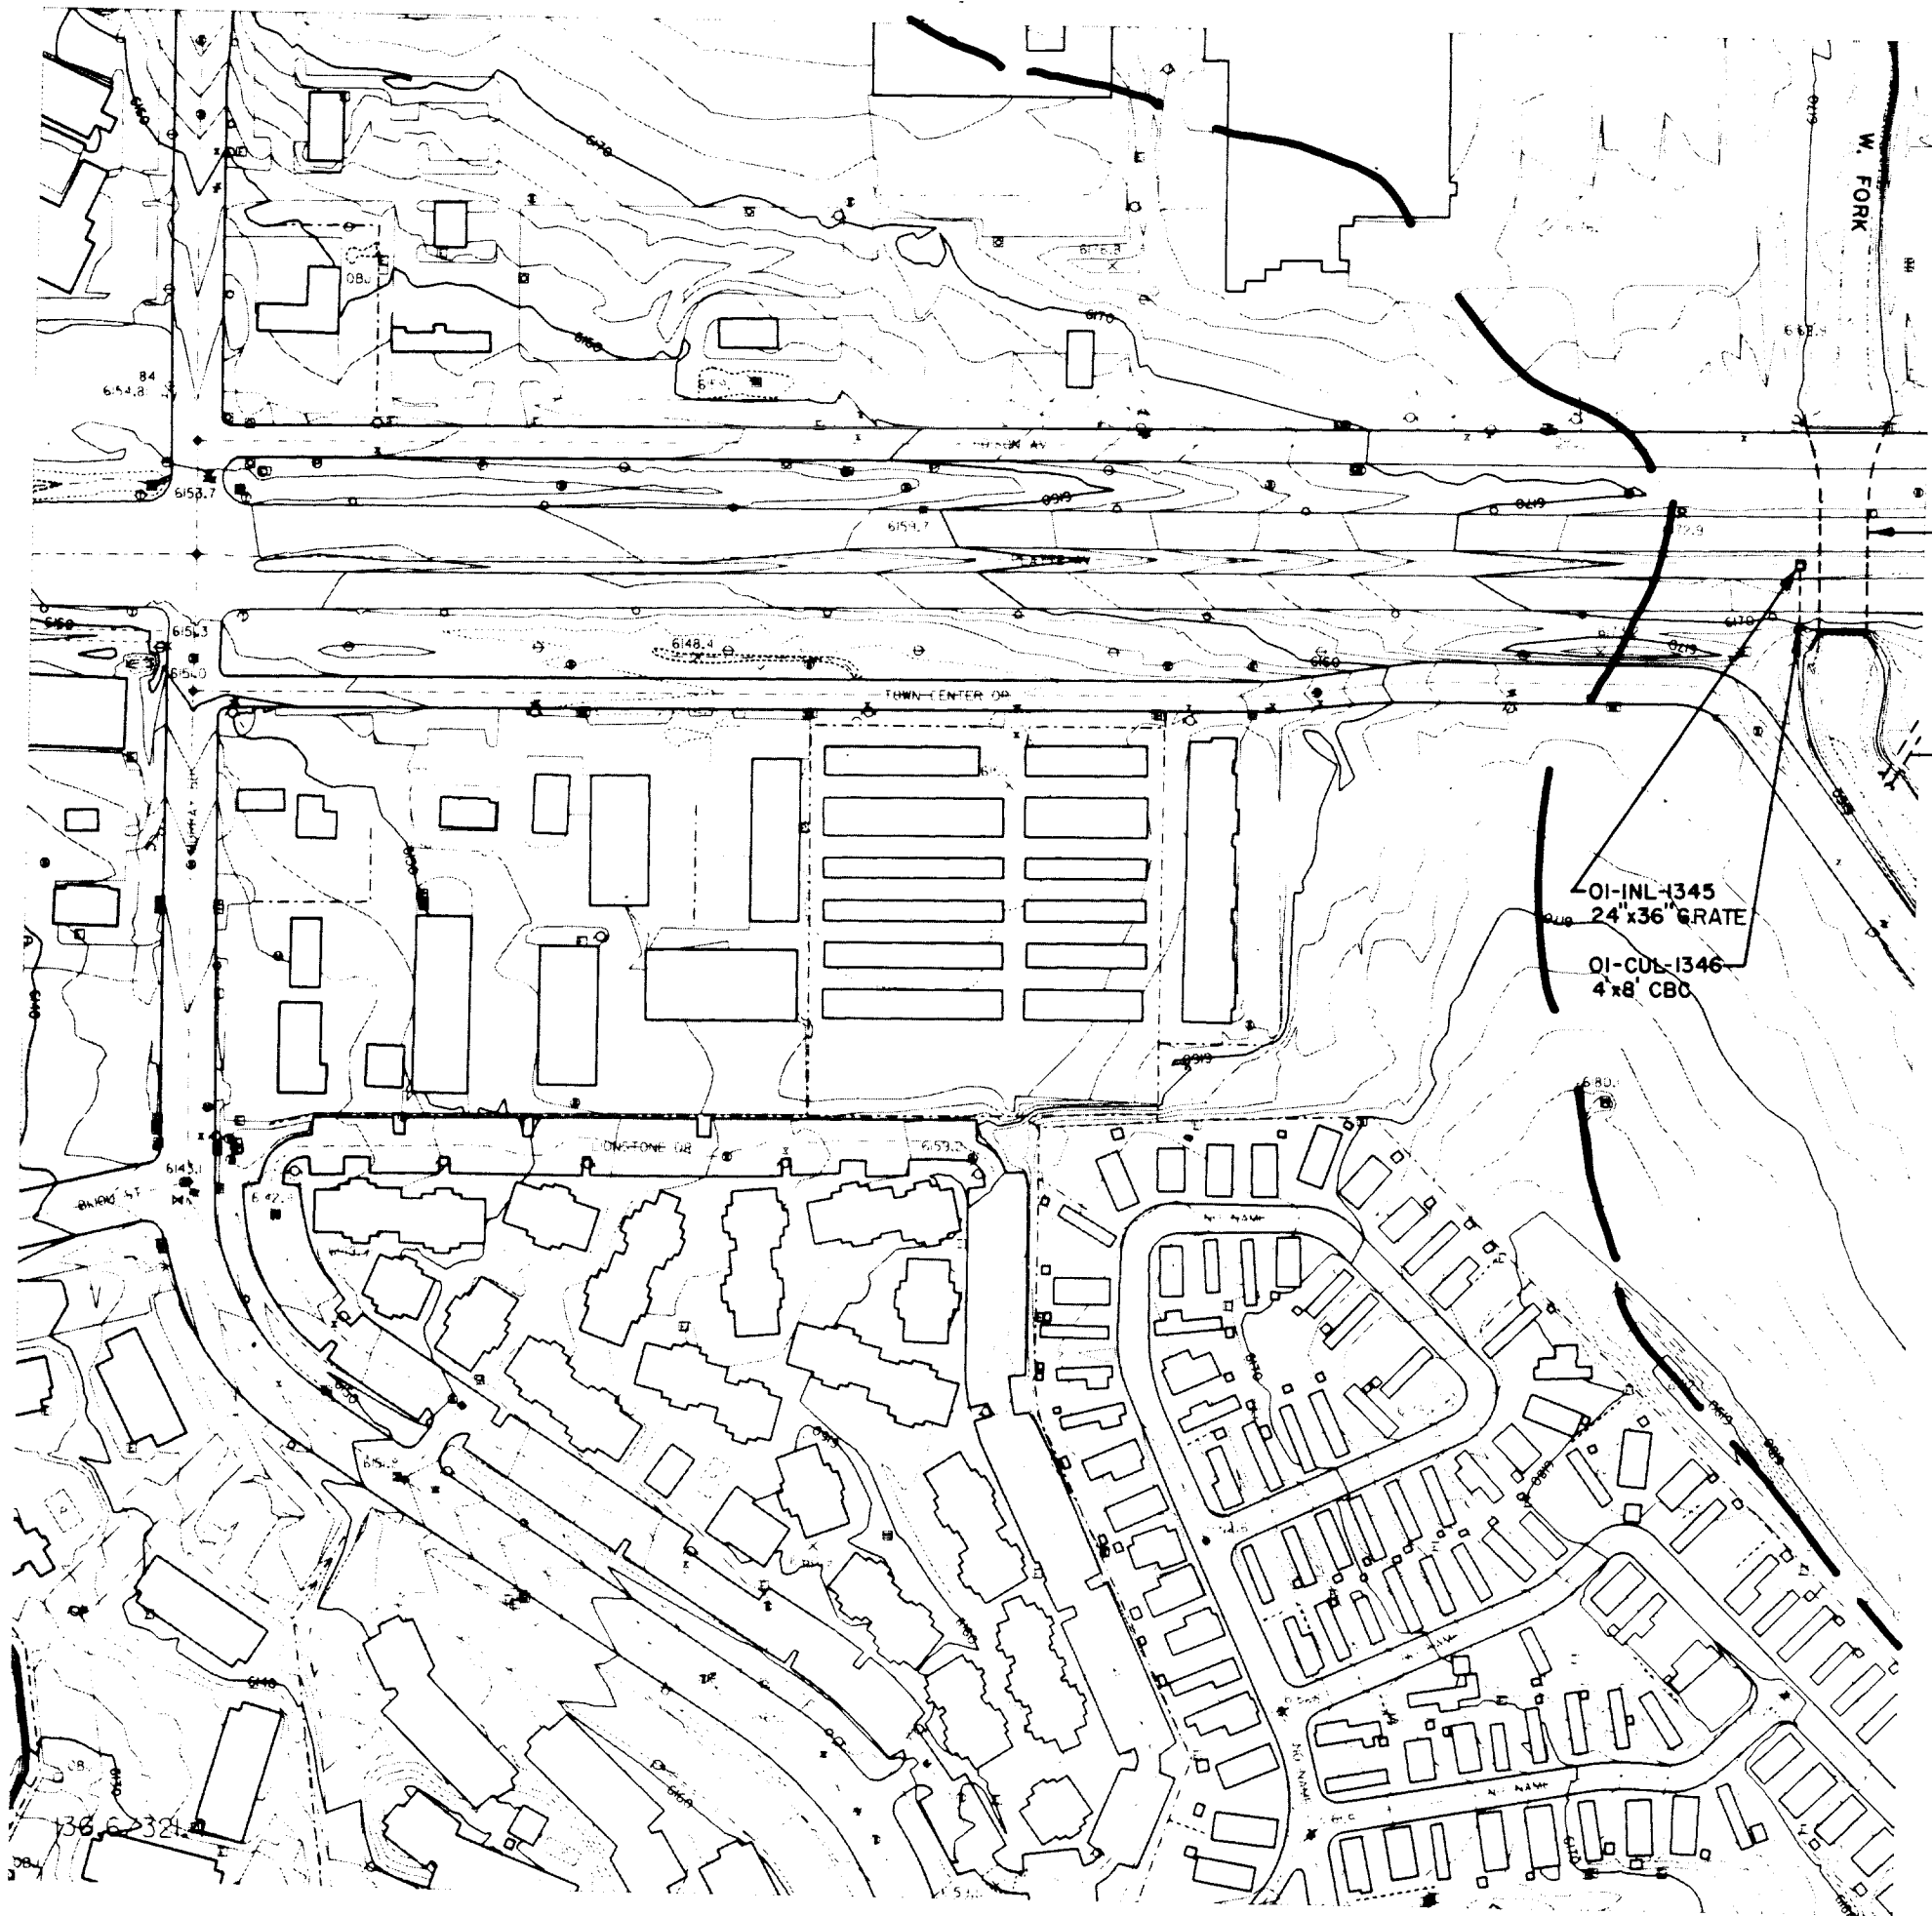


OI-CUL-1344  
2-6"x16" CBC's,  
1-6"x19" CBC

NOTE:  
SEE SHEET 503-A, S-7.

OI-INL-1345  
24"x36" GRATE



OI-CUL-1346  
4"x8" CBC

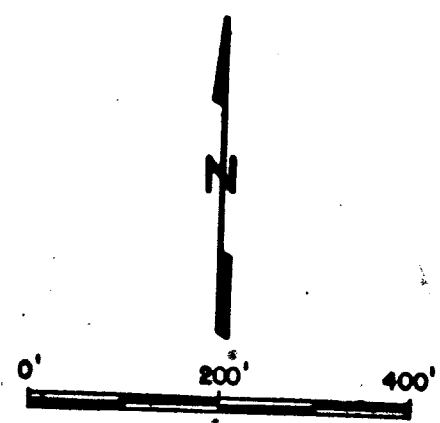

Kiowa Engineering Corporation  
419 W. Bijou Street  
Colorado Springs, Colorado  
80905-1308

SAND CREEK DRAINAGE  
BASIN PLANNING STUDY  
DRAINAGE STRUCTURE INVENTORY MAP

|             |             |
|-------------|-------------|
| Project No. | 502 B       |
| Date:       | 136.6/321.4 |
| Design:     | S-6         |
| Drawn:      |             |
| Check:      |             |
| Revisions:  |             |

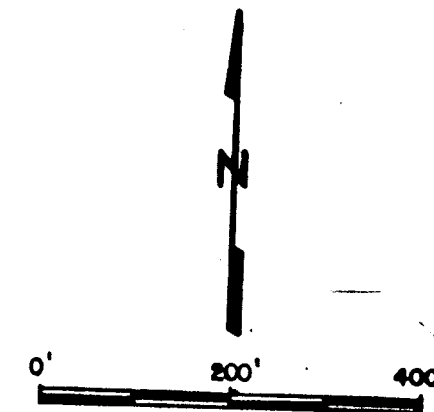
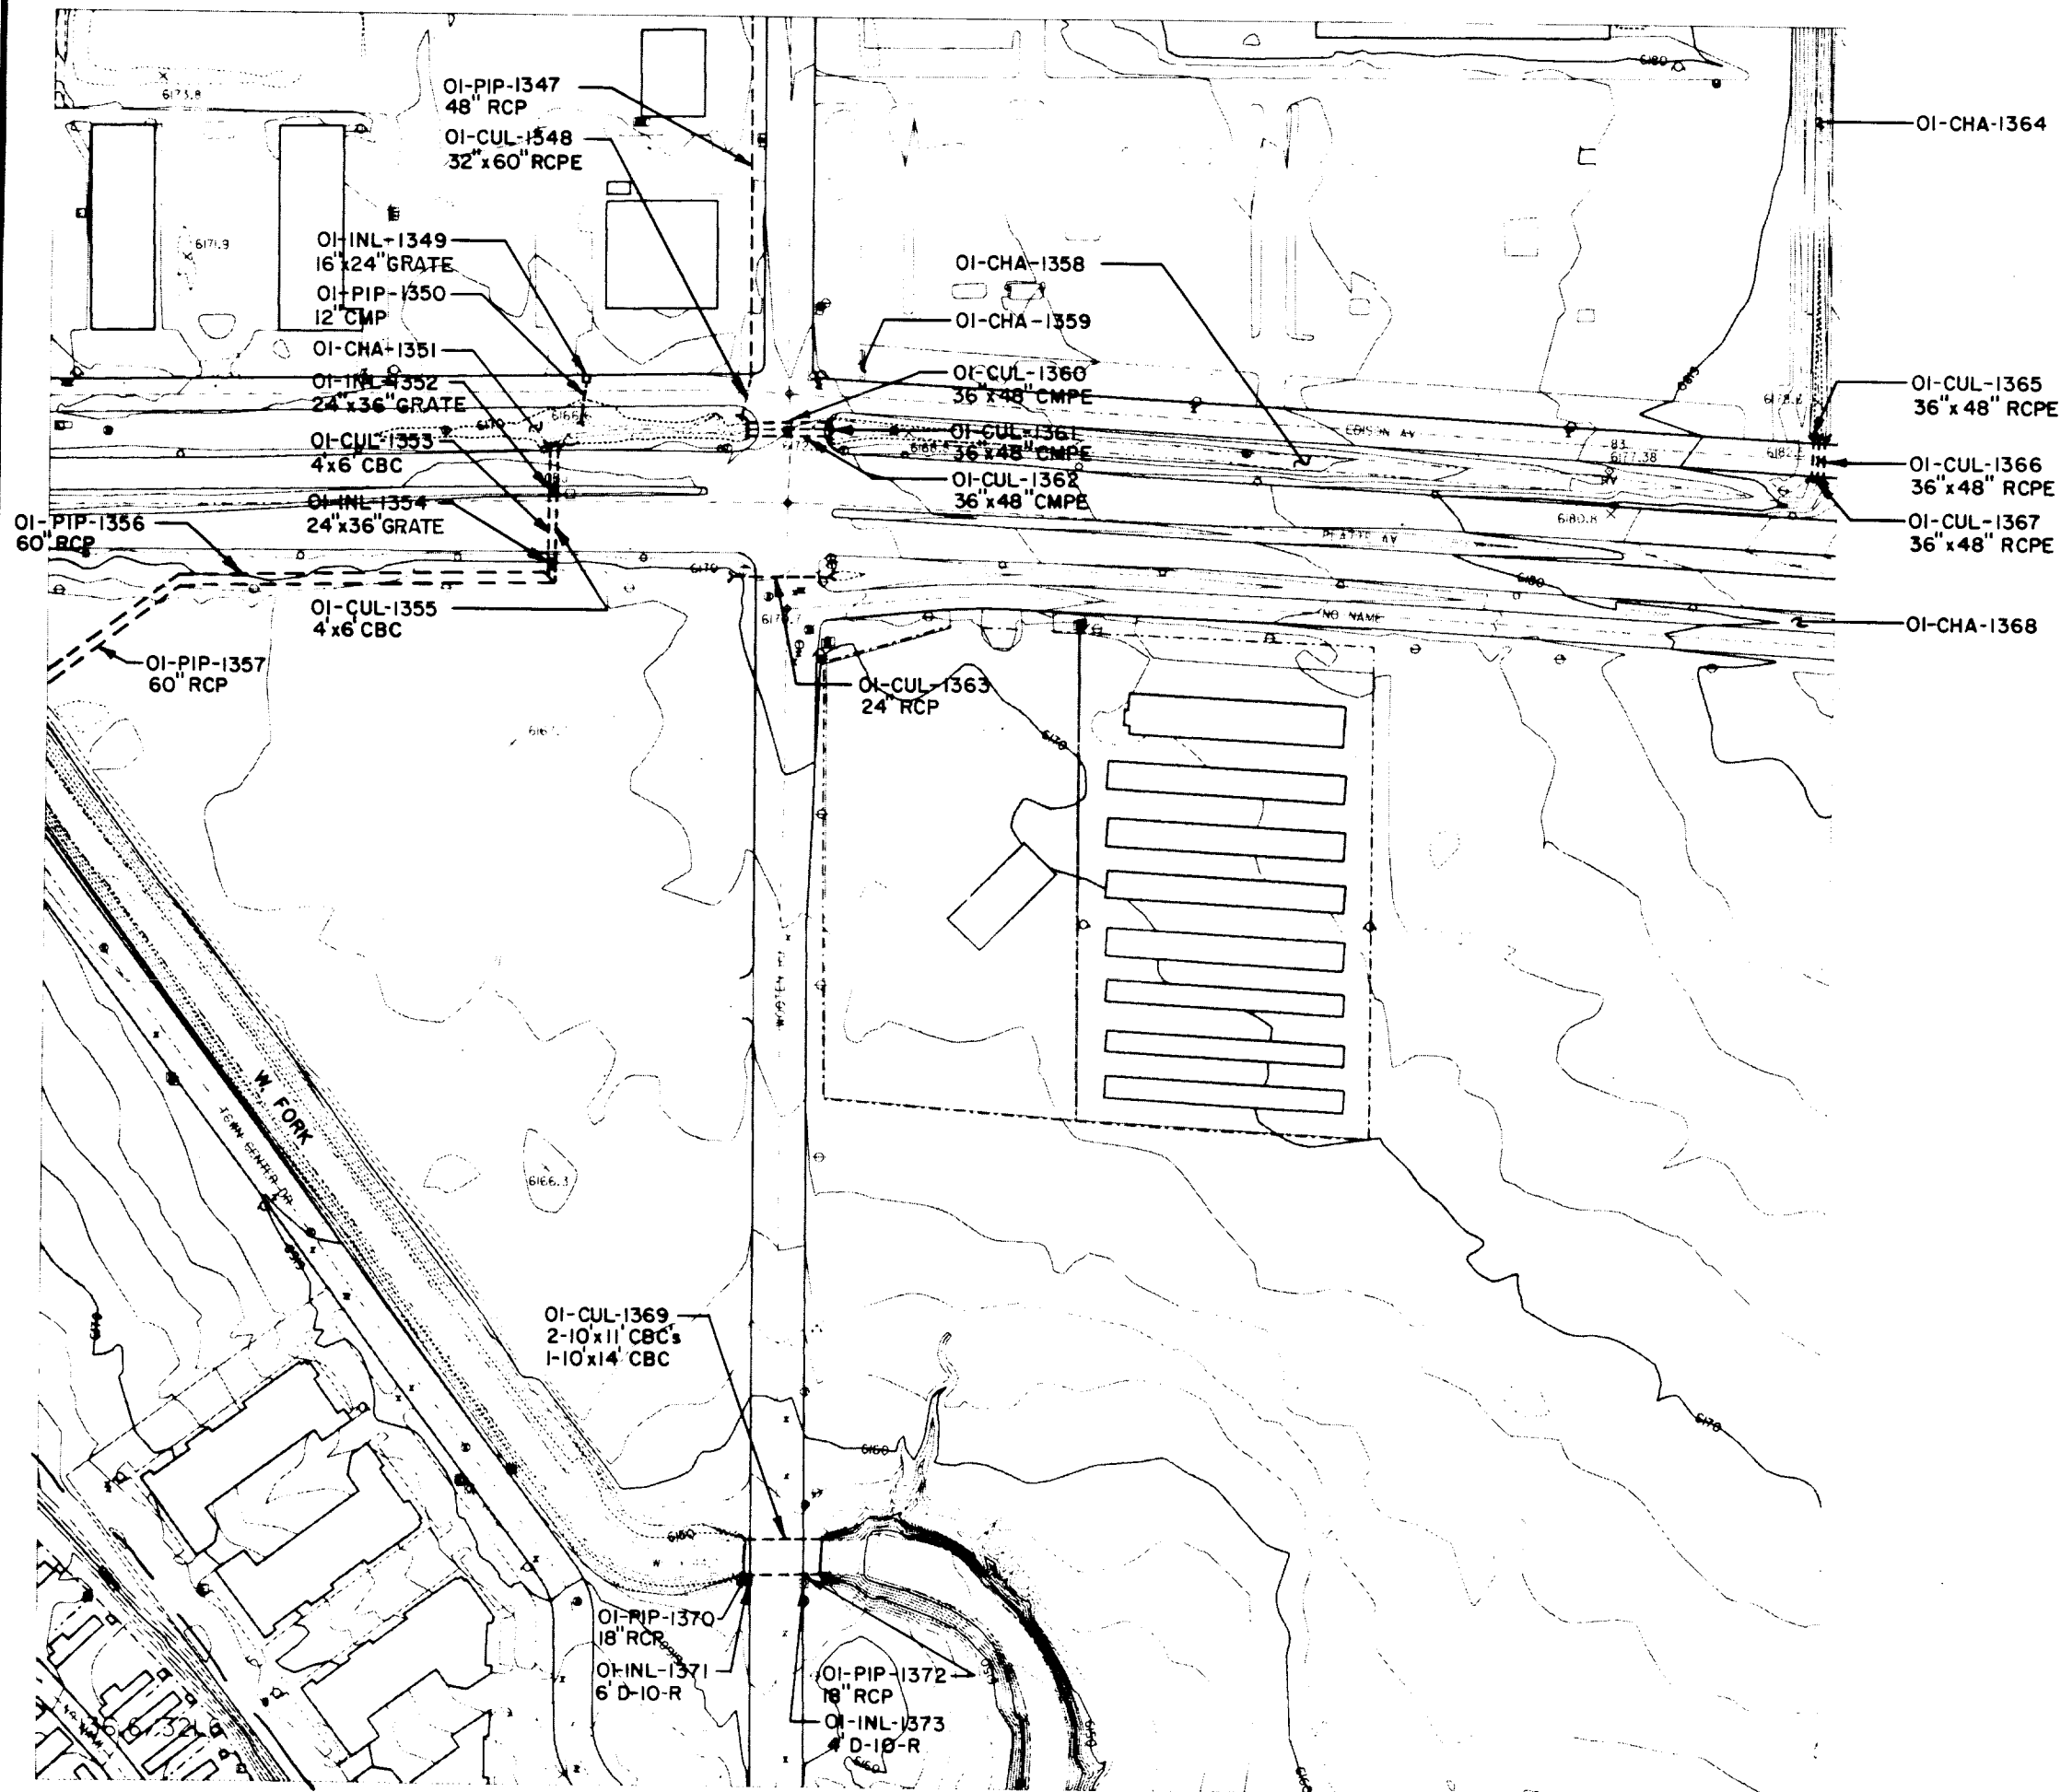


Kiowa Engineering Corporation  
 419 W. Bijou Street  
 Colorado Springs, Colorado  
 80905-1308

**SAND CREEK DRAINAGE  
 BASIN PLANNING STUDY  
 DRAINAGE STRUCTURE INVENTORY MAP**

|             |             |
|-------------|-------------|
| Project No. | 503A        |
| Date:       | 136.6/321.6 |
| Design:     |             |
| Drawn:      |             |
| Check:      |             |
| Revisions:  |             |

**S-7**

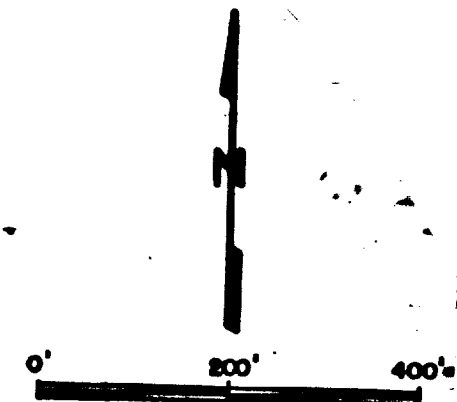
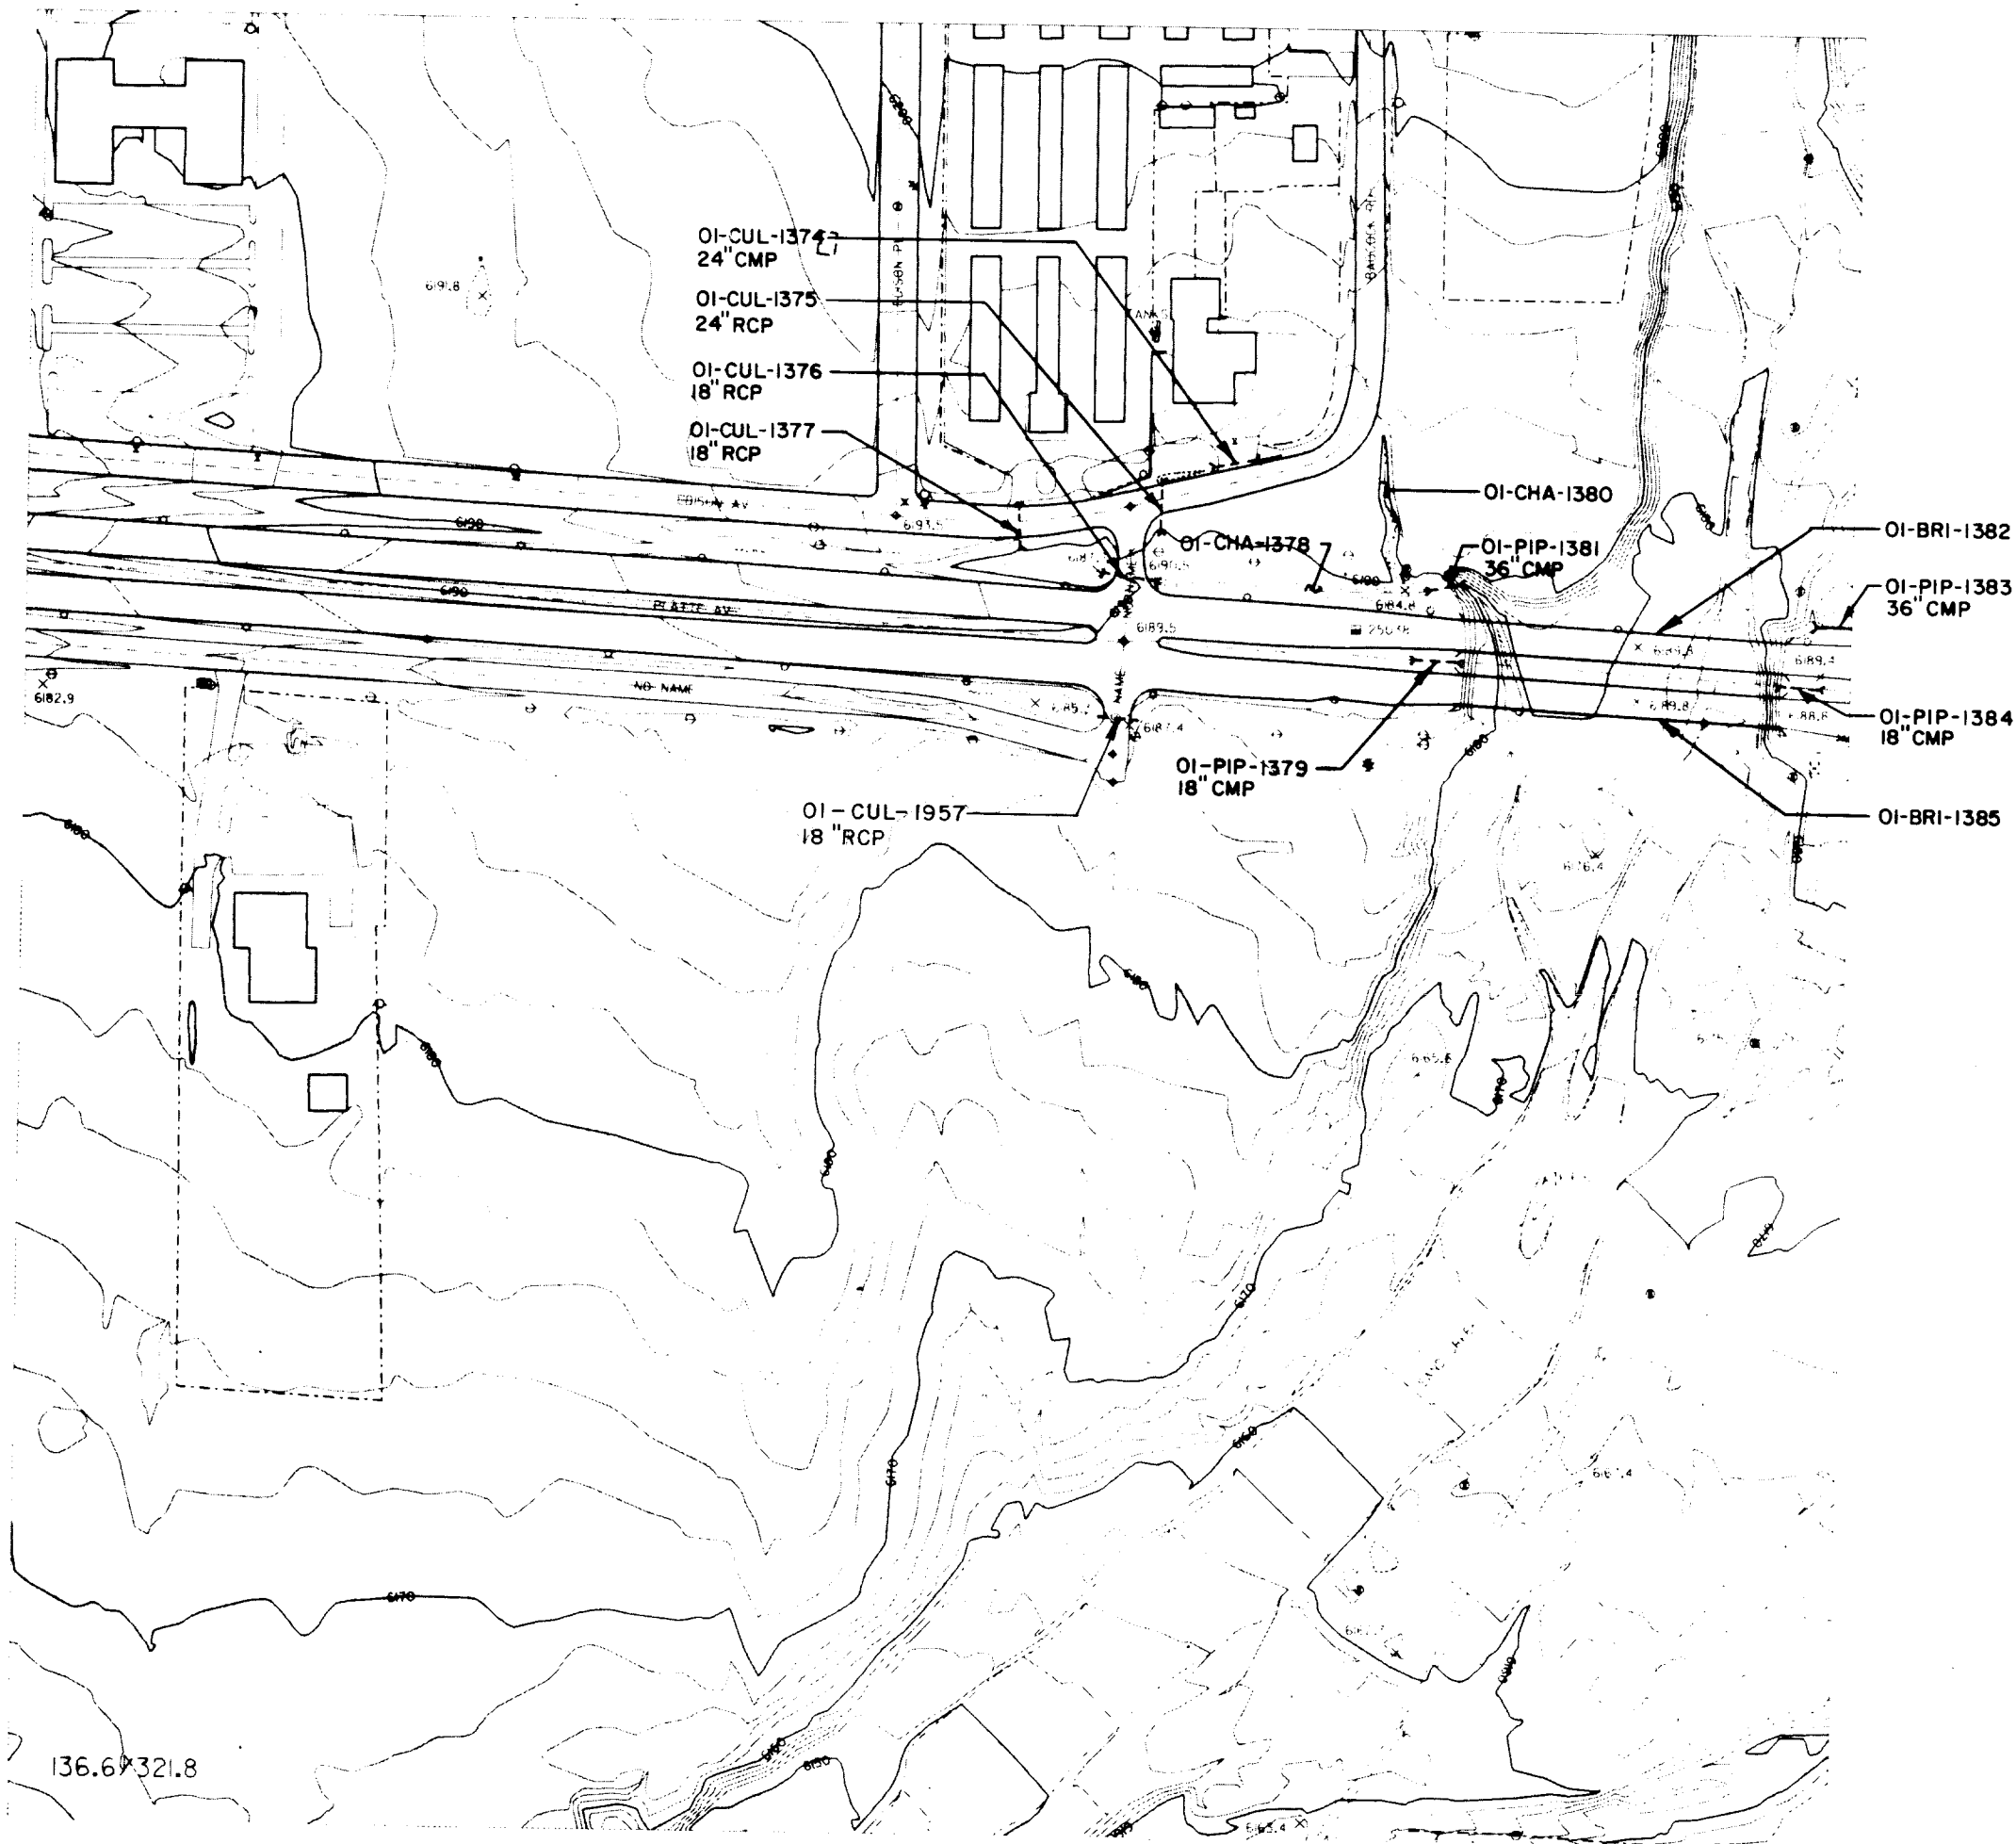


**SAND CREEK DRAINAGE  
BASIN PLANNING STUDY  
DRAINAGE STRUCTURE INVENTORY MAP**

**Kiowa Engineering Corporation**  
419 W. Bijou Street  
Colorado Springs, Colorado  
80905-1308

|             |             |
|-------------|-------------|
| Project No. | 503 B       |
| Date:       | 136.6/321.8 |
| Design:     | S-8         |
| Drawn:      |             |
| Check:      |             |
| Revisions:  |             |




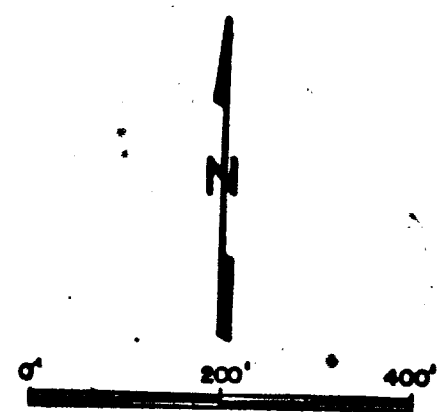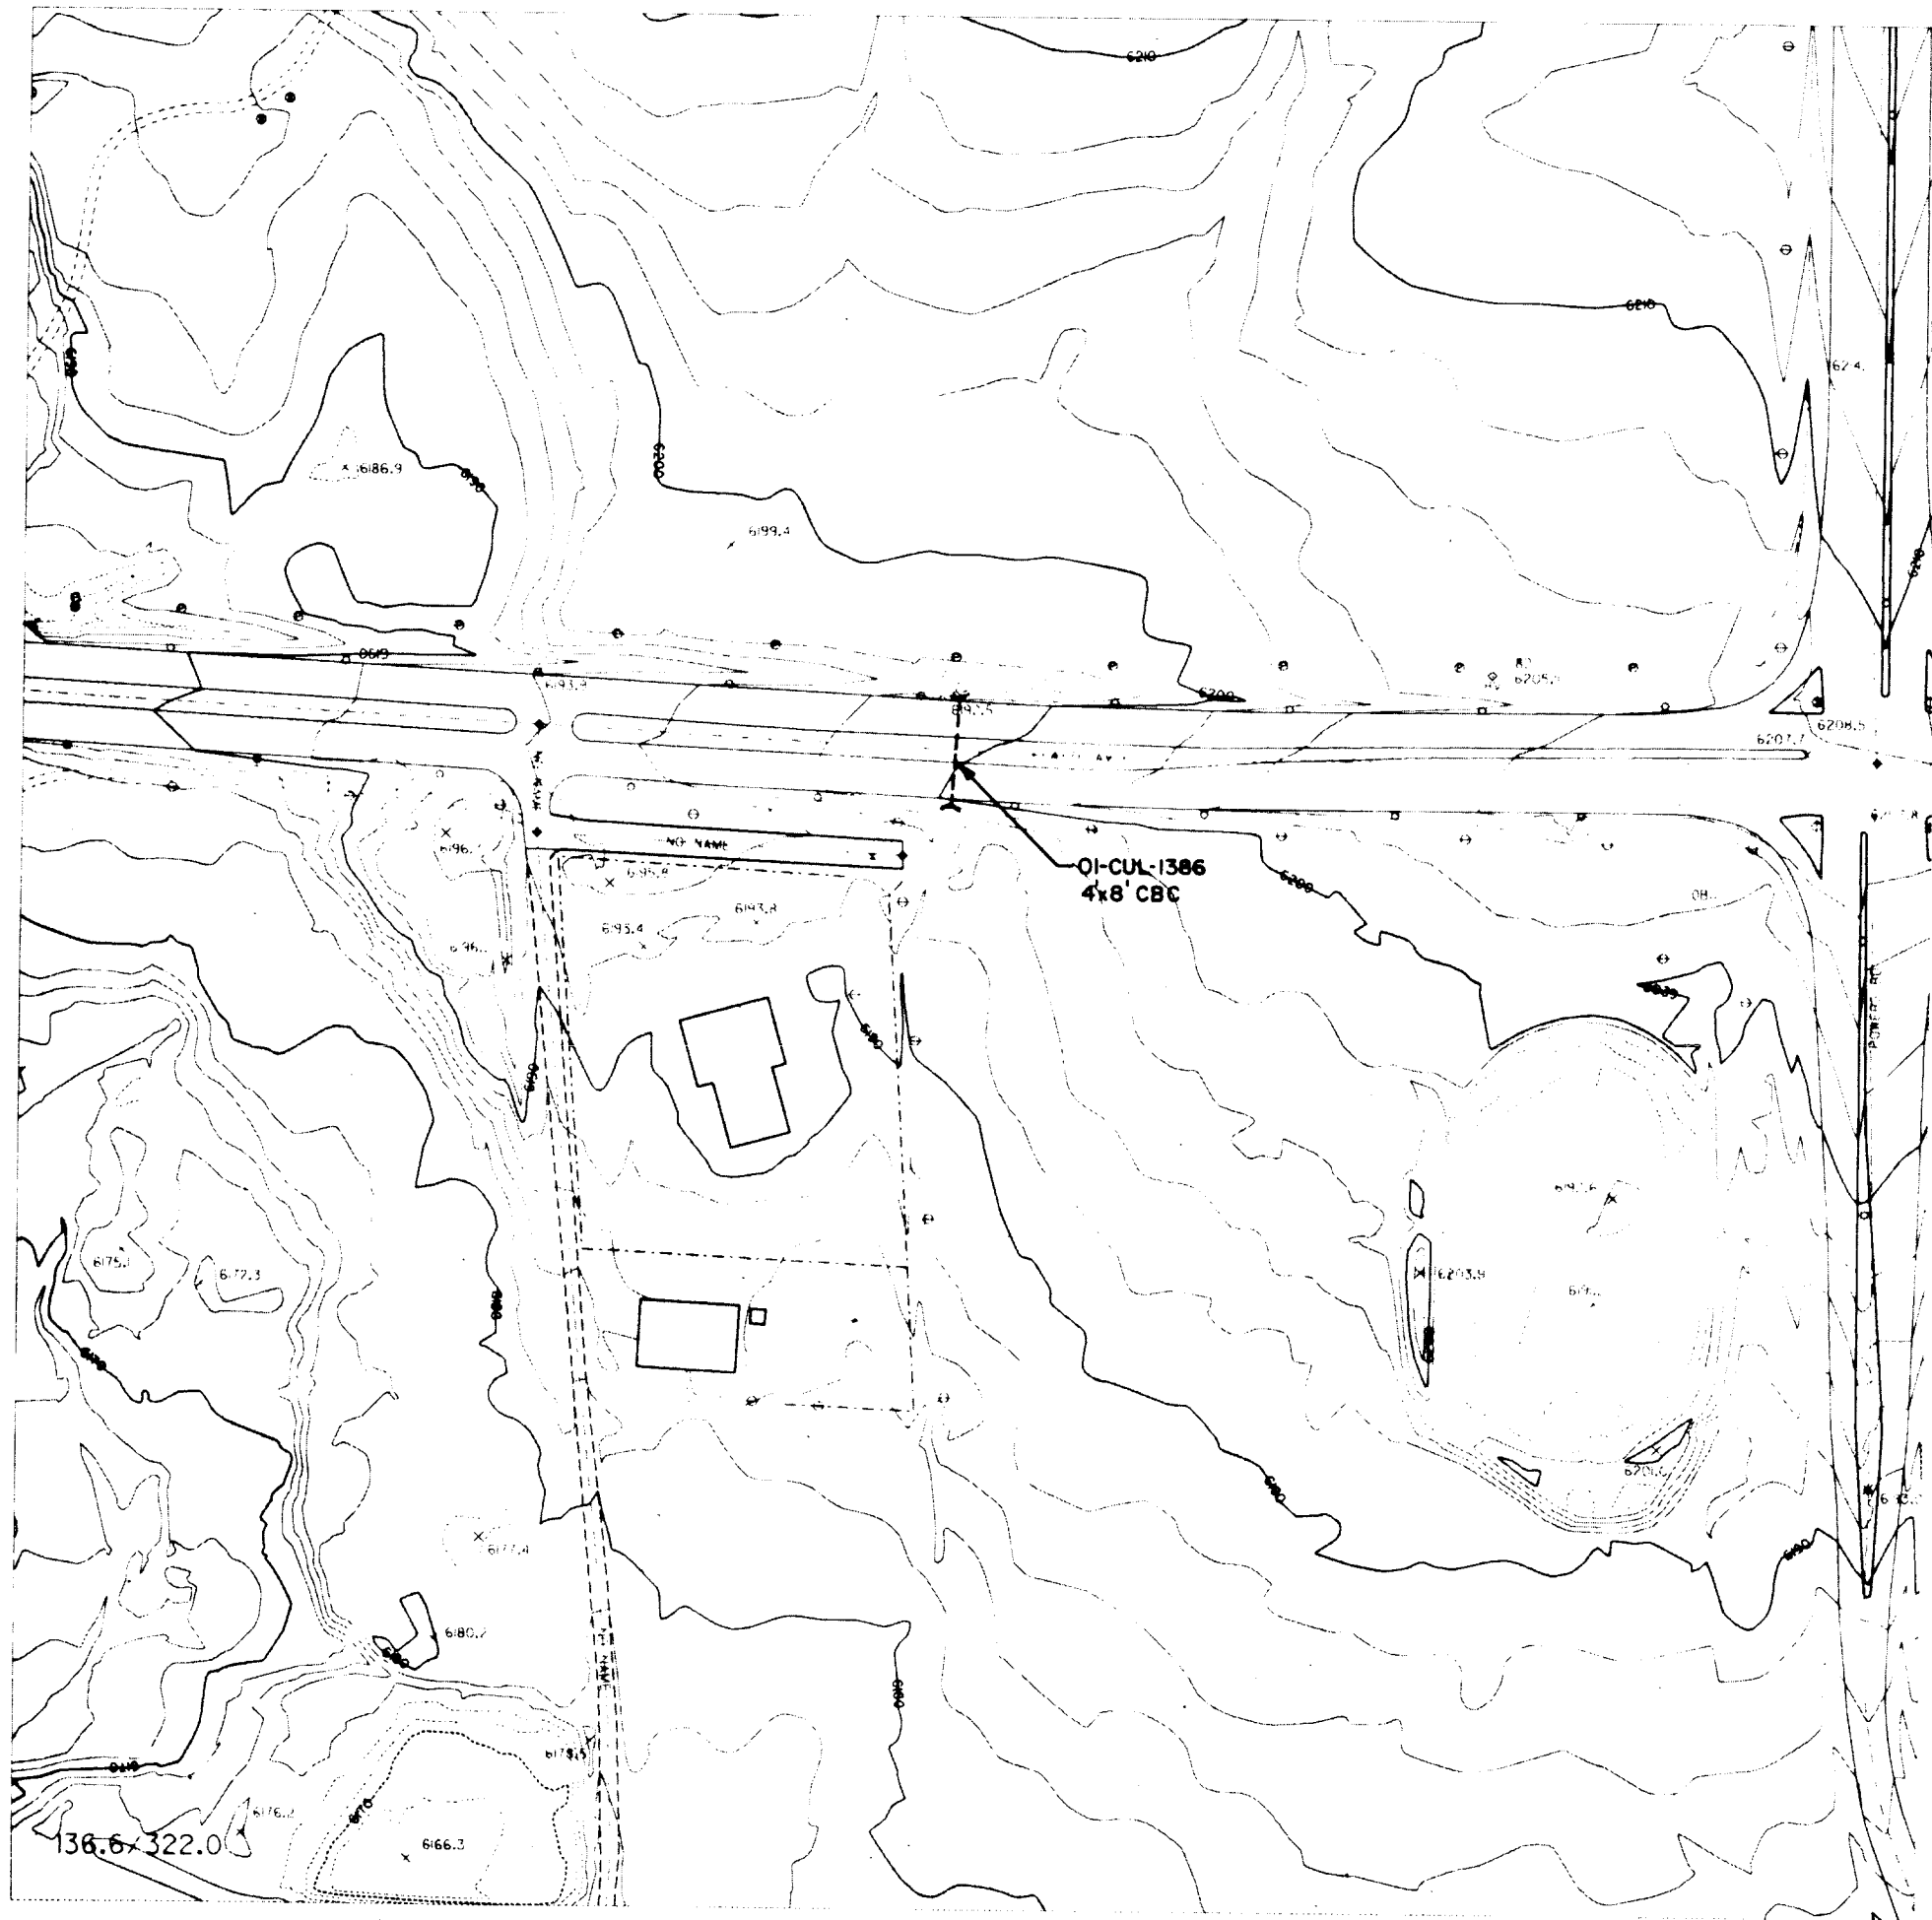

**SAND CREEK DRAINAGE  
BASIN PLANNING STUDY  
DRAINAGE STRUCTURE INVENTORY MAP**

**Kiowa Engineering Corporation**  
419 W. Bijou Street  
Colorado Springs, Colorado  
80905-1308

|             |             |
|-------------|-------------|
| Project No. | 504A        |
| Date:       | 136.6/322.0 |
| Design:     | S-9         |
| Drawn:      |             |
| Checked:    |             |
| Revisions:  |             |


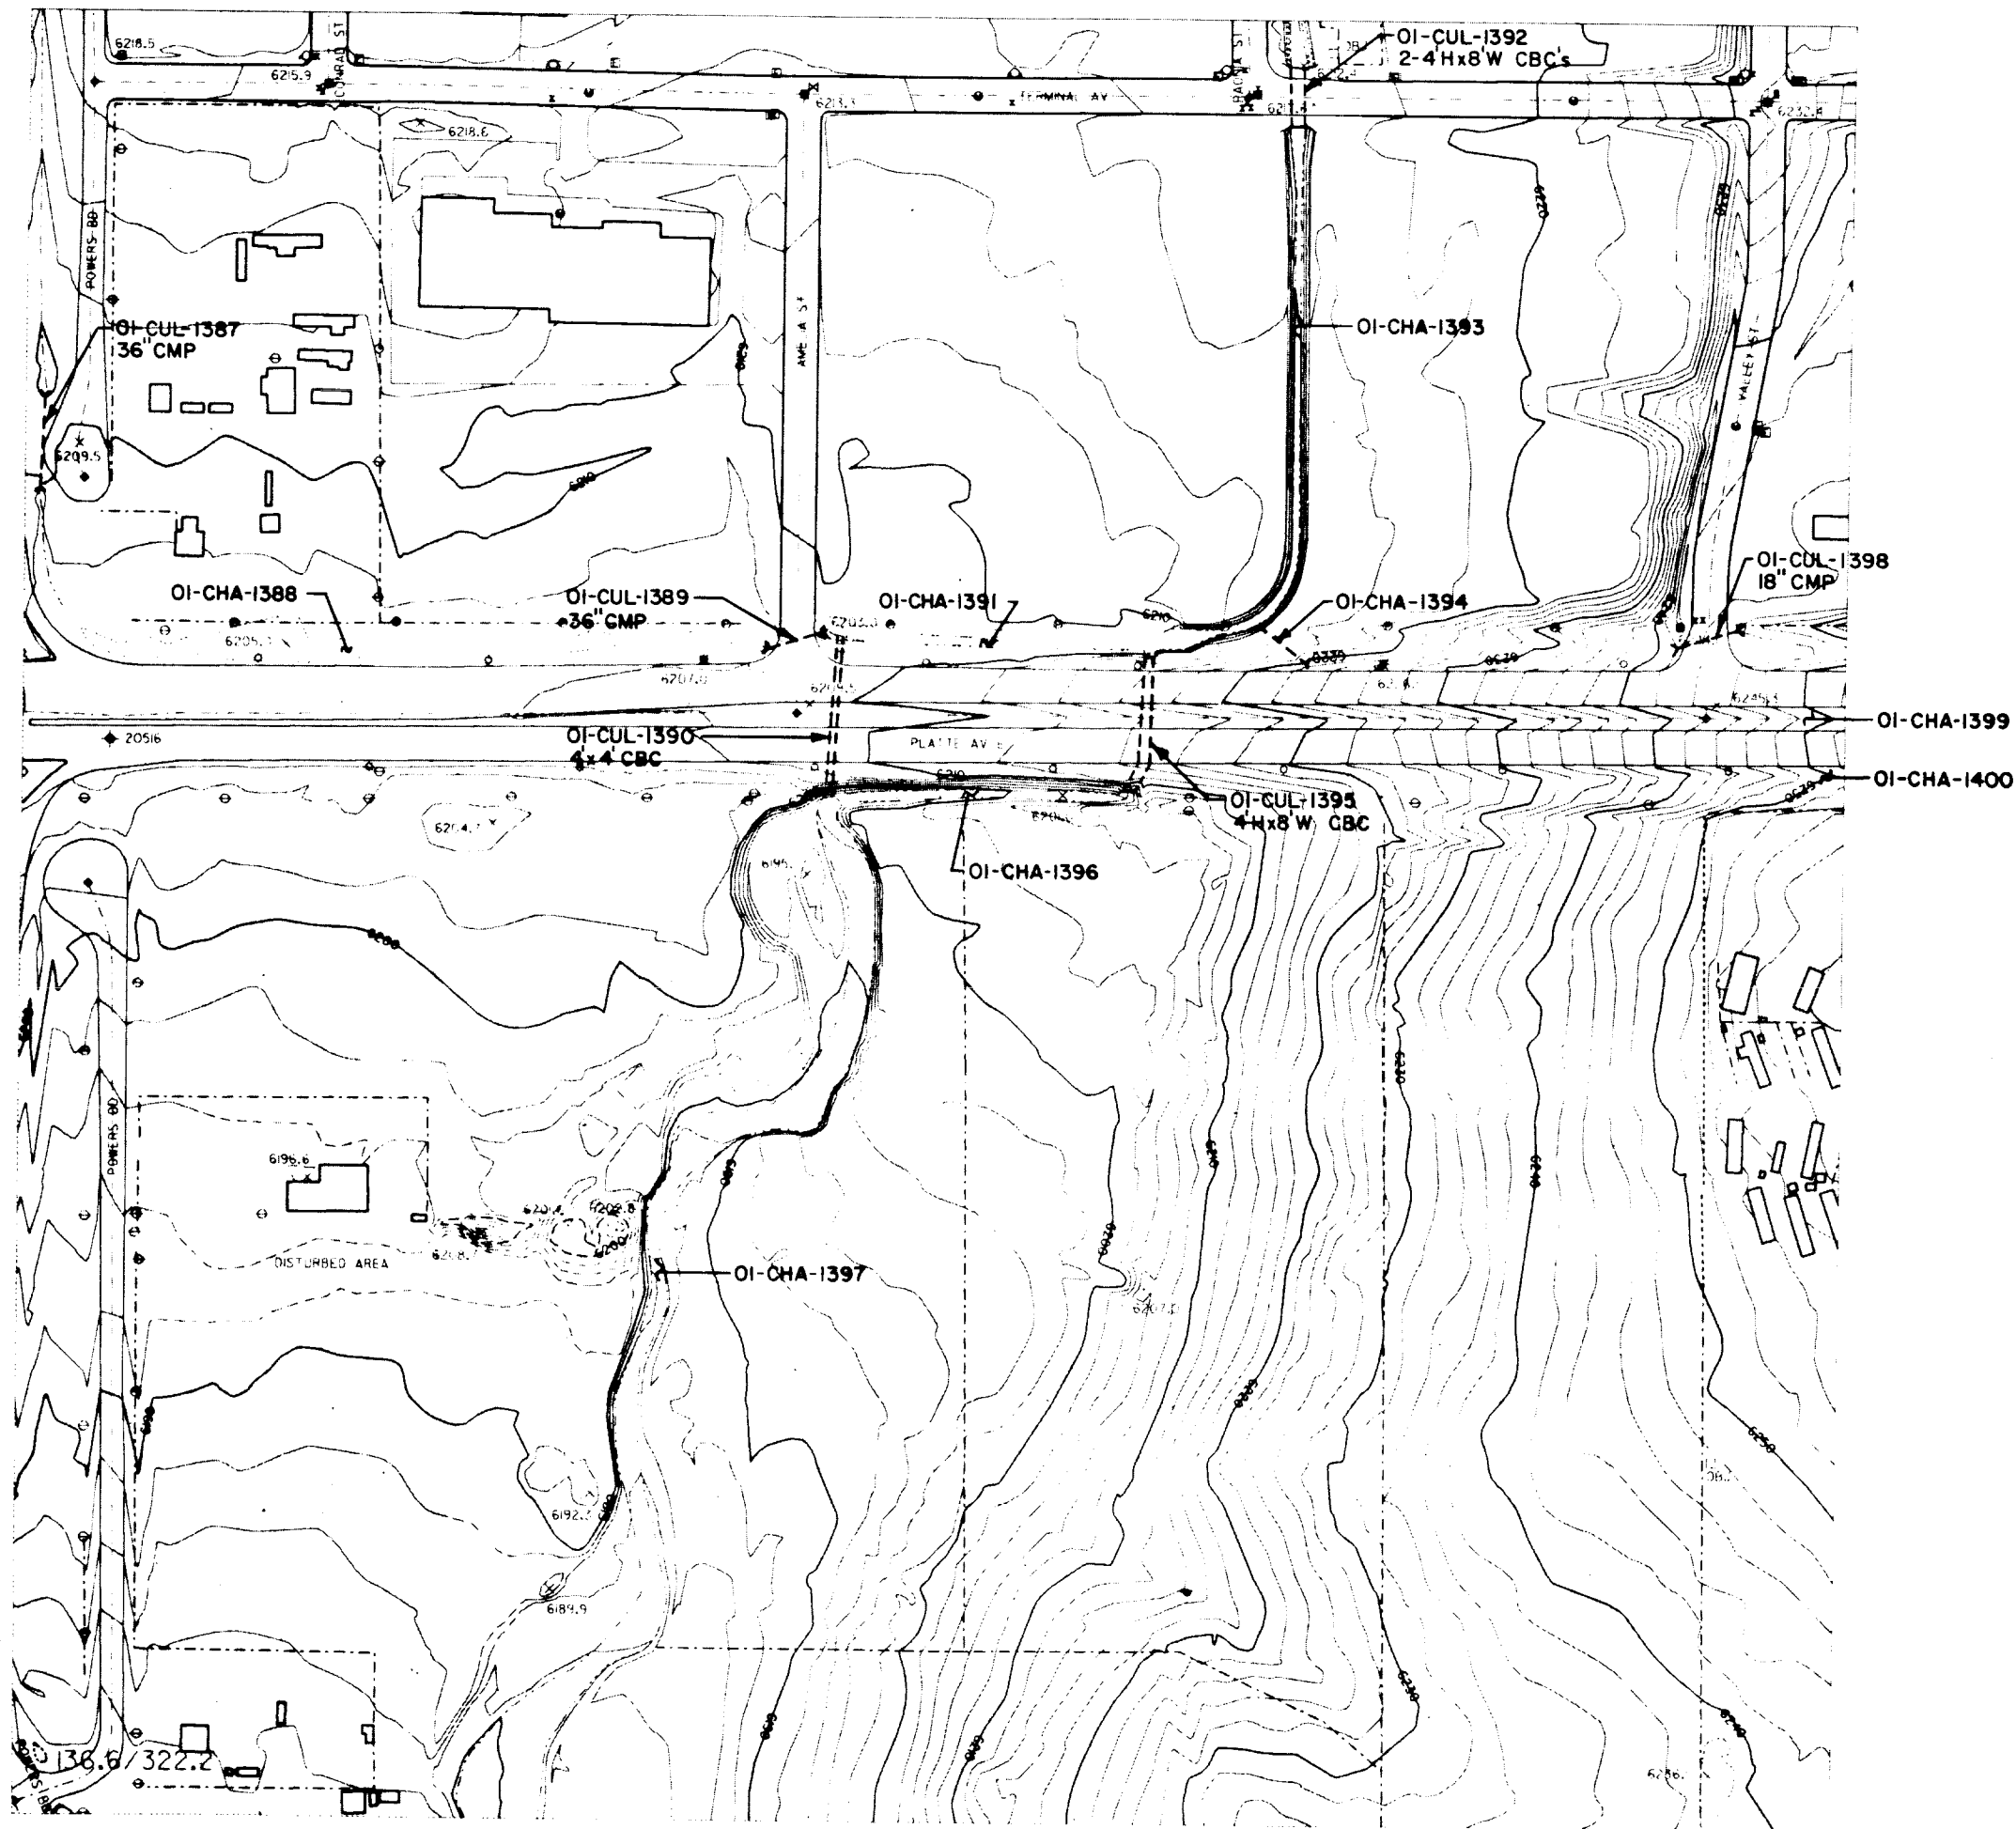


Kiowa Engineering Corporation  
 419 W. Bijou Street  
 Colorado Springs, Colorado  
 80905-1308

**SAND CREEK DRAINAGE  
 BASIN PLANNING STUDY  
 DRAINAGE STRUCTURE INVENTORY MAP**

|             |  |
|-------------|--|
| Project No. |  |
| Date:       |  |
| Design:     |  |
| Drawn:      |  |
| Check:      |  |
| Revisions:  |  |

**504 B**  
 136.6/322.2  
 S-10

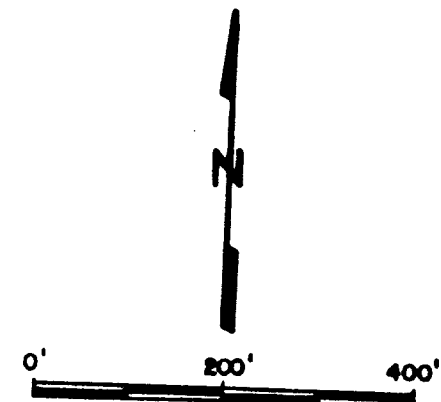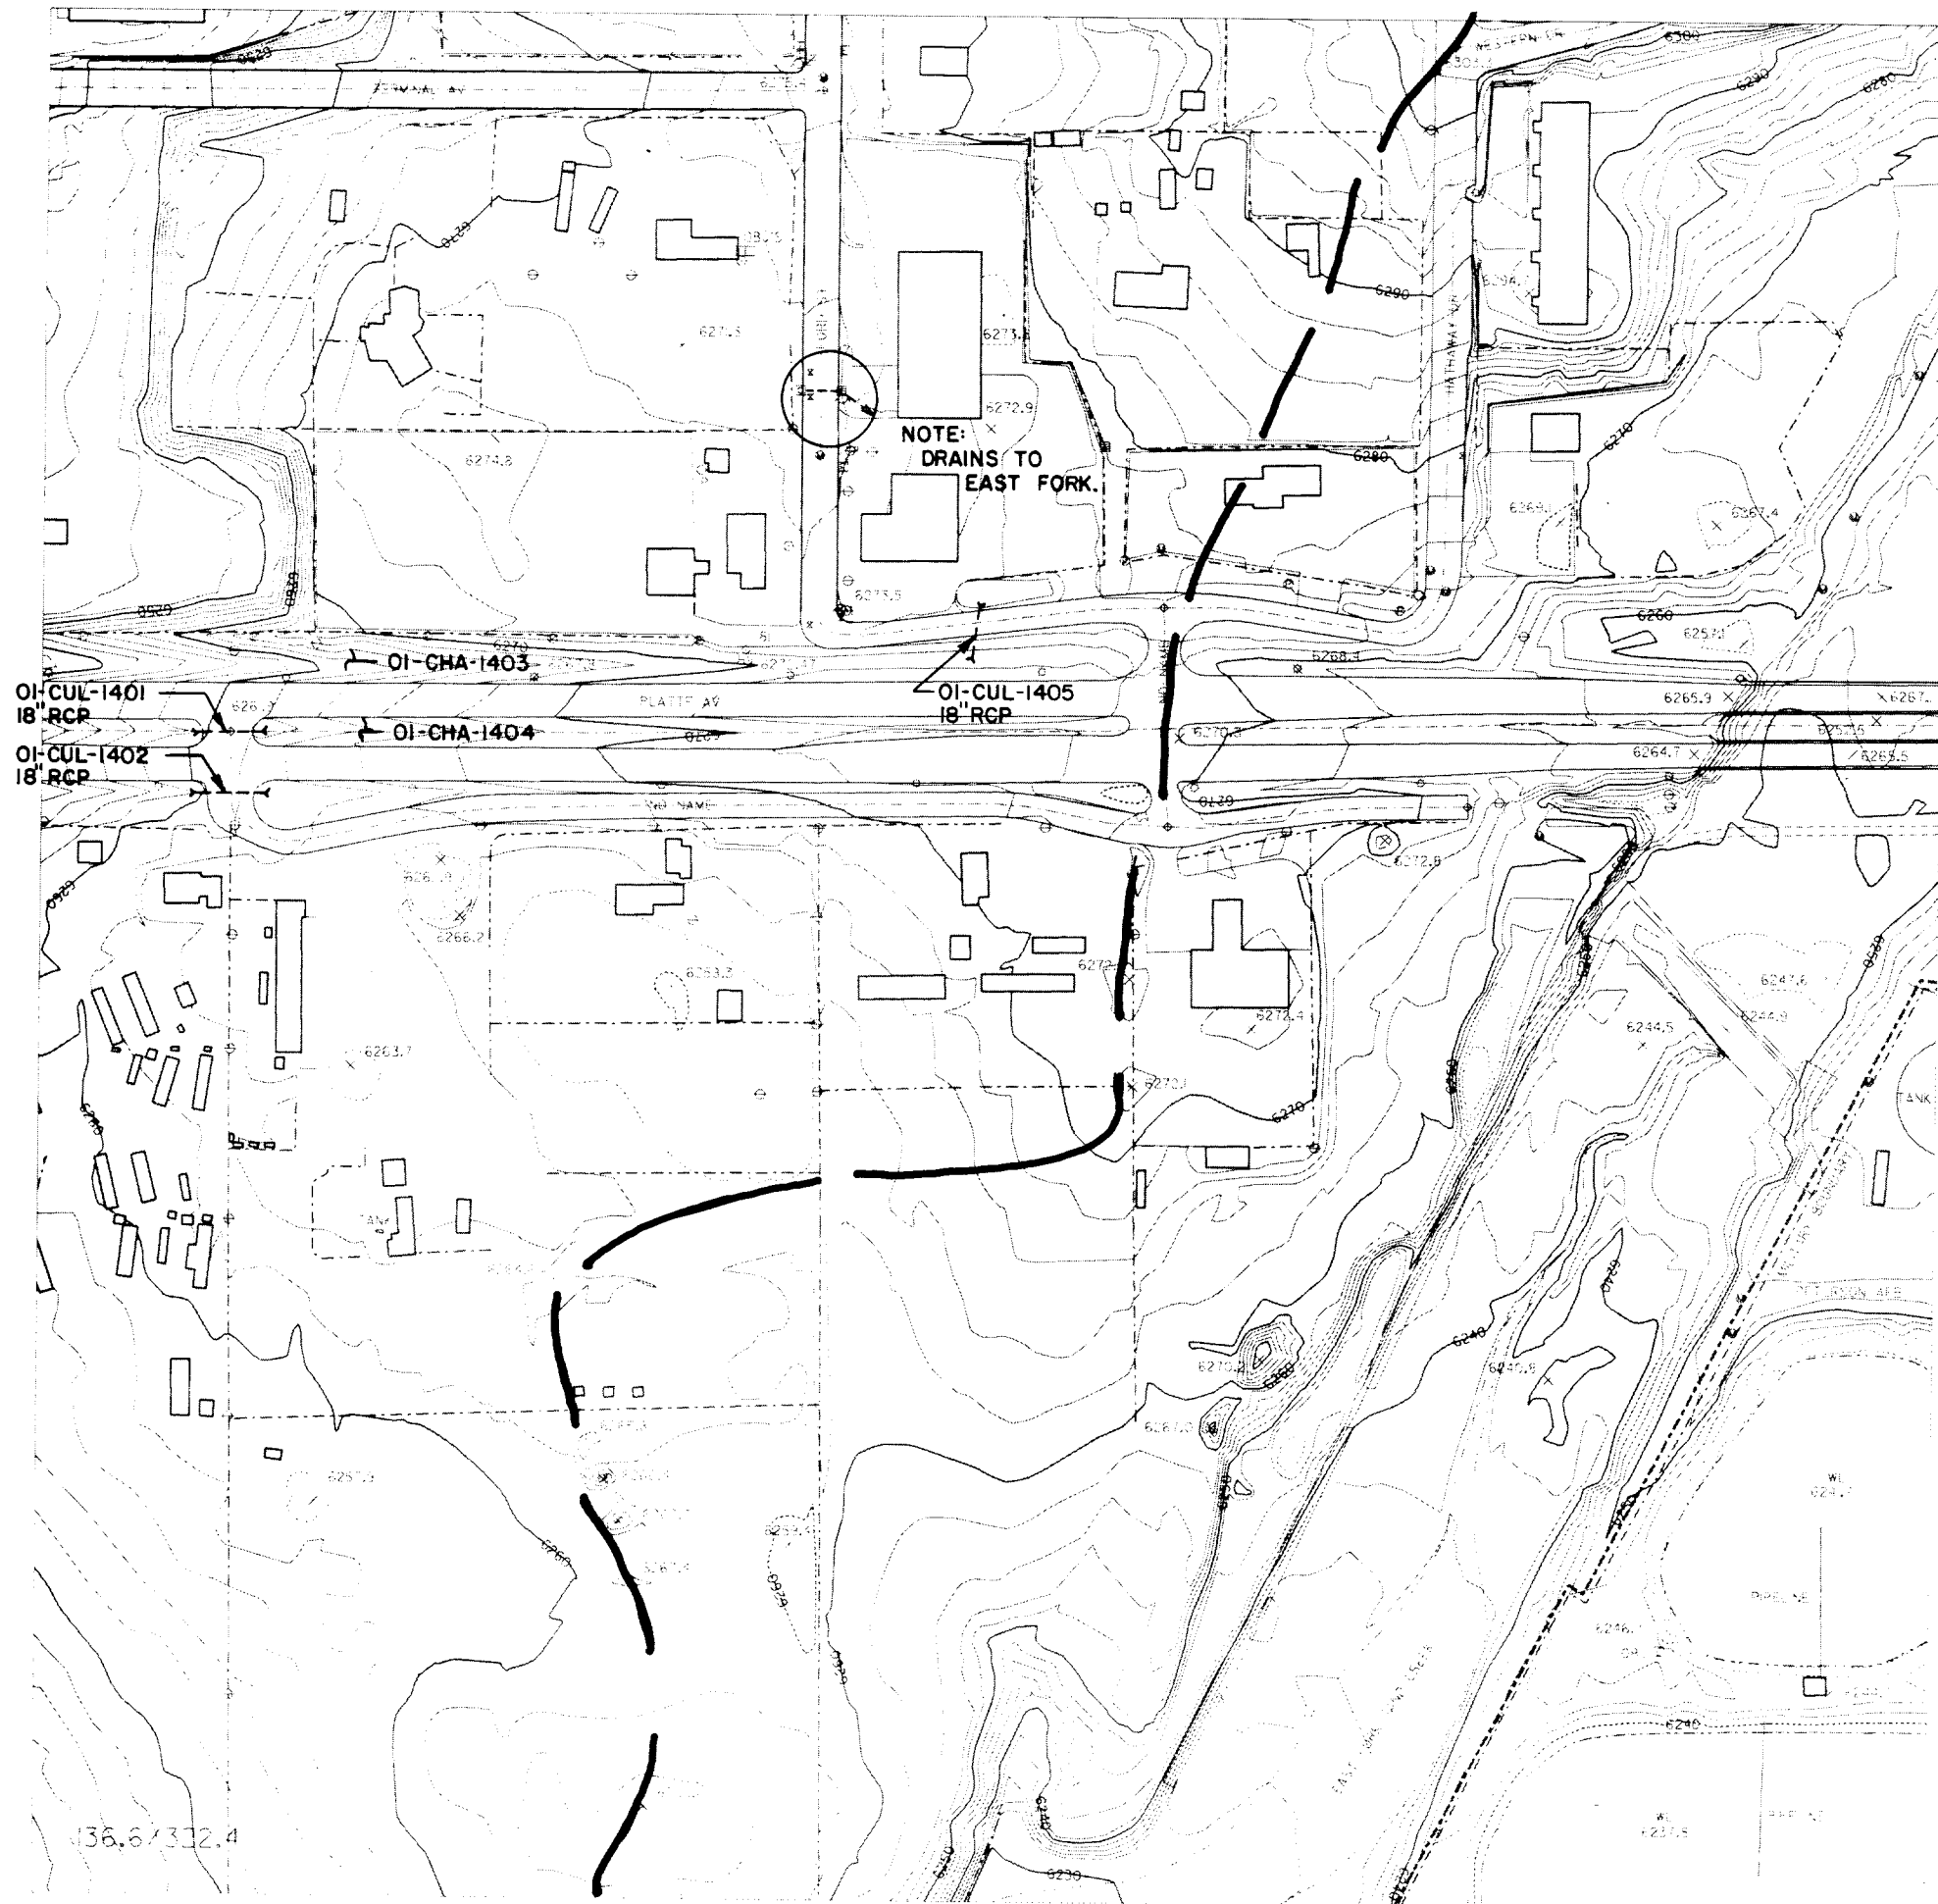


**SAND CREEK DRAINAGE  
BASIN PLANNING STUDY  
DRAINAGE STRUCTURE INVENTORY MAP**


|             |  |
|-------------|--|
| Project No: |  |
| Date:       |  |
| Design:     |  |
| Drawn:      |  |
| Check:      |  |
| Revisions:  |  |
| 505A        |  |
| 136.6/322.4 |  |
| S-II        |  |

**Kiowa Engineering Corporation**  
419 W. Bijou Street  
Colorado Springs, Colorado  
80905-1308



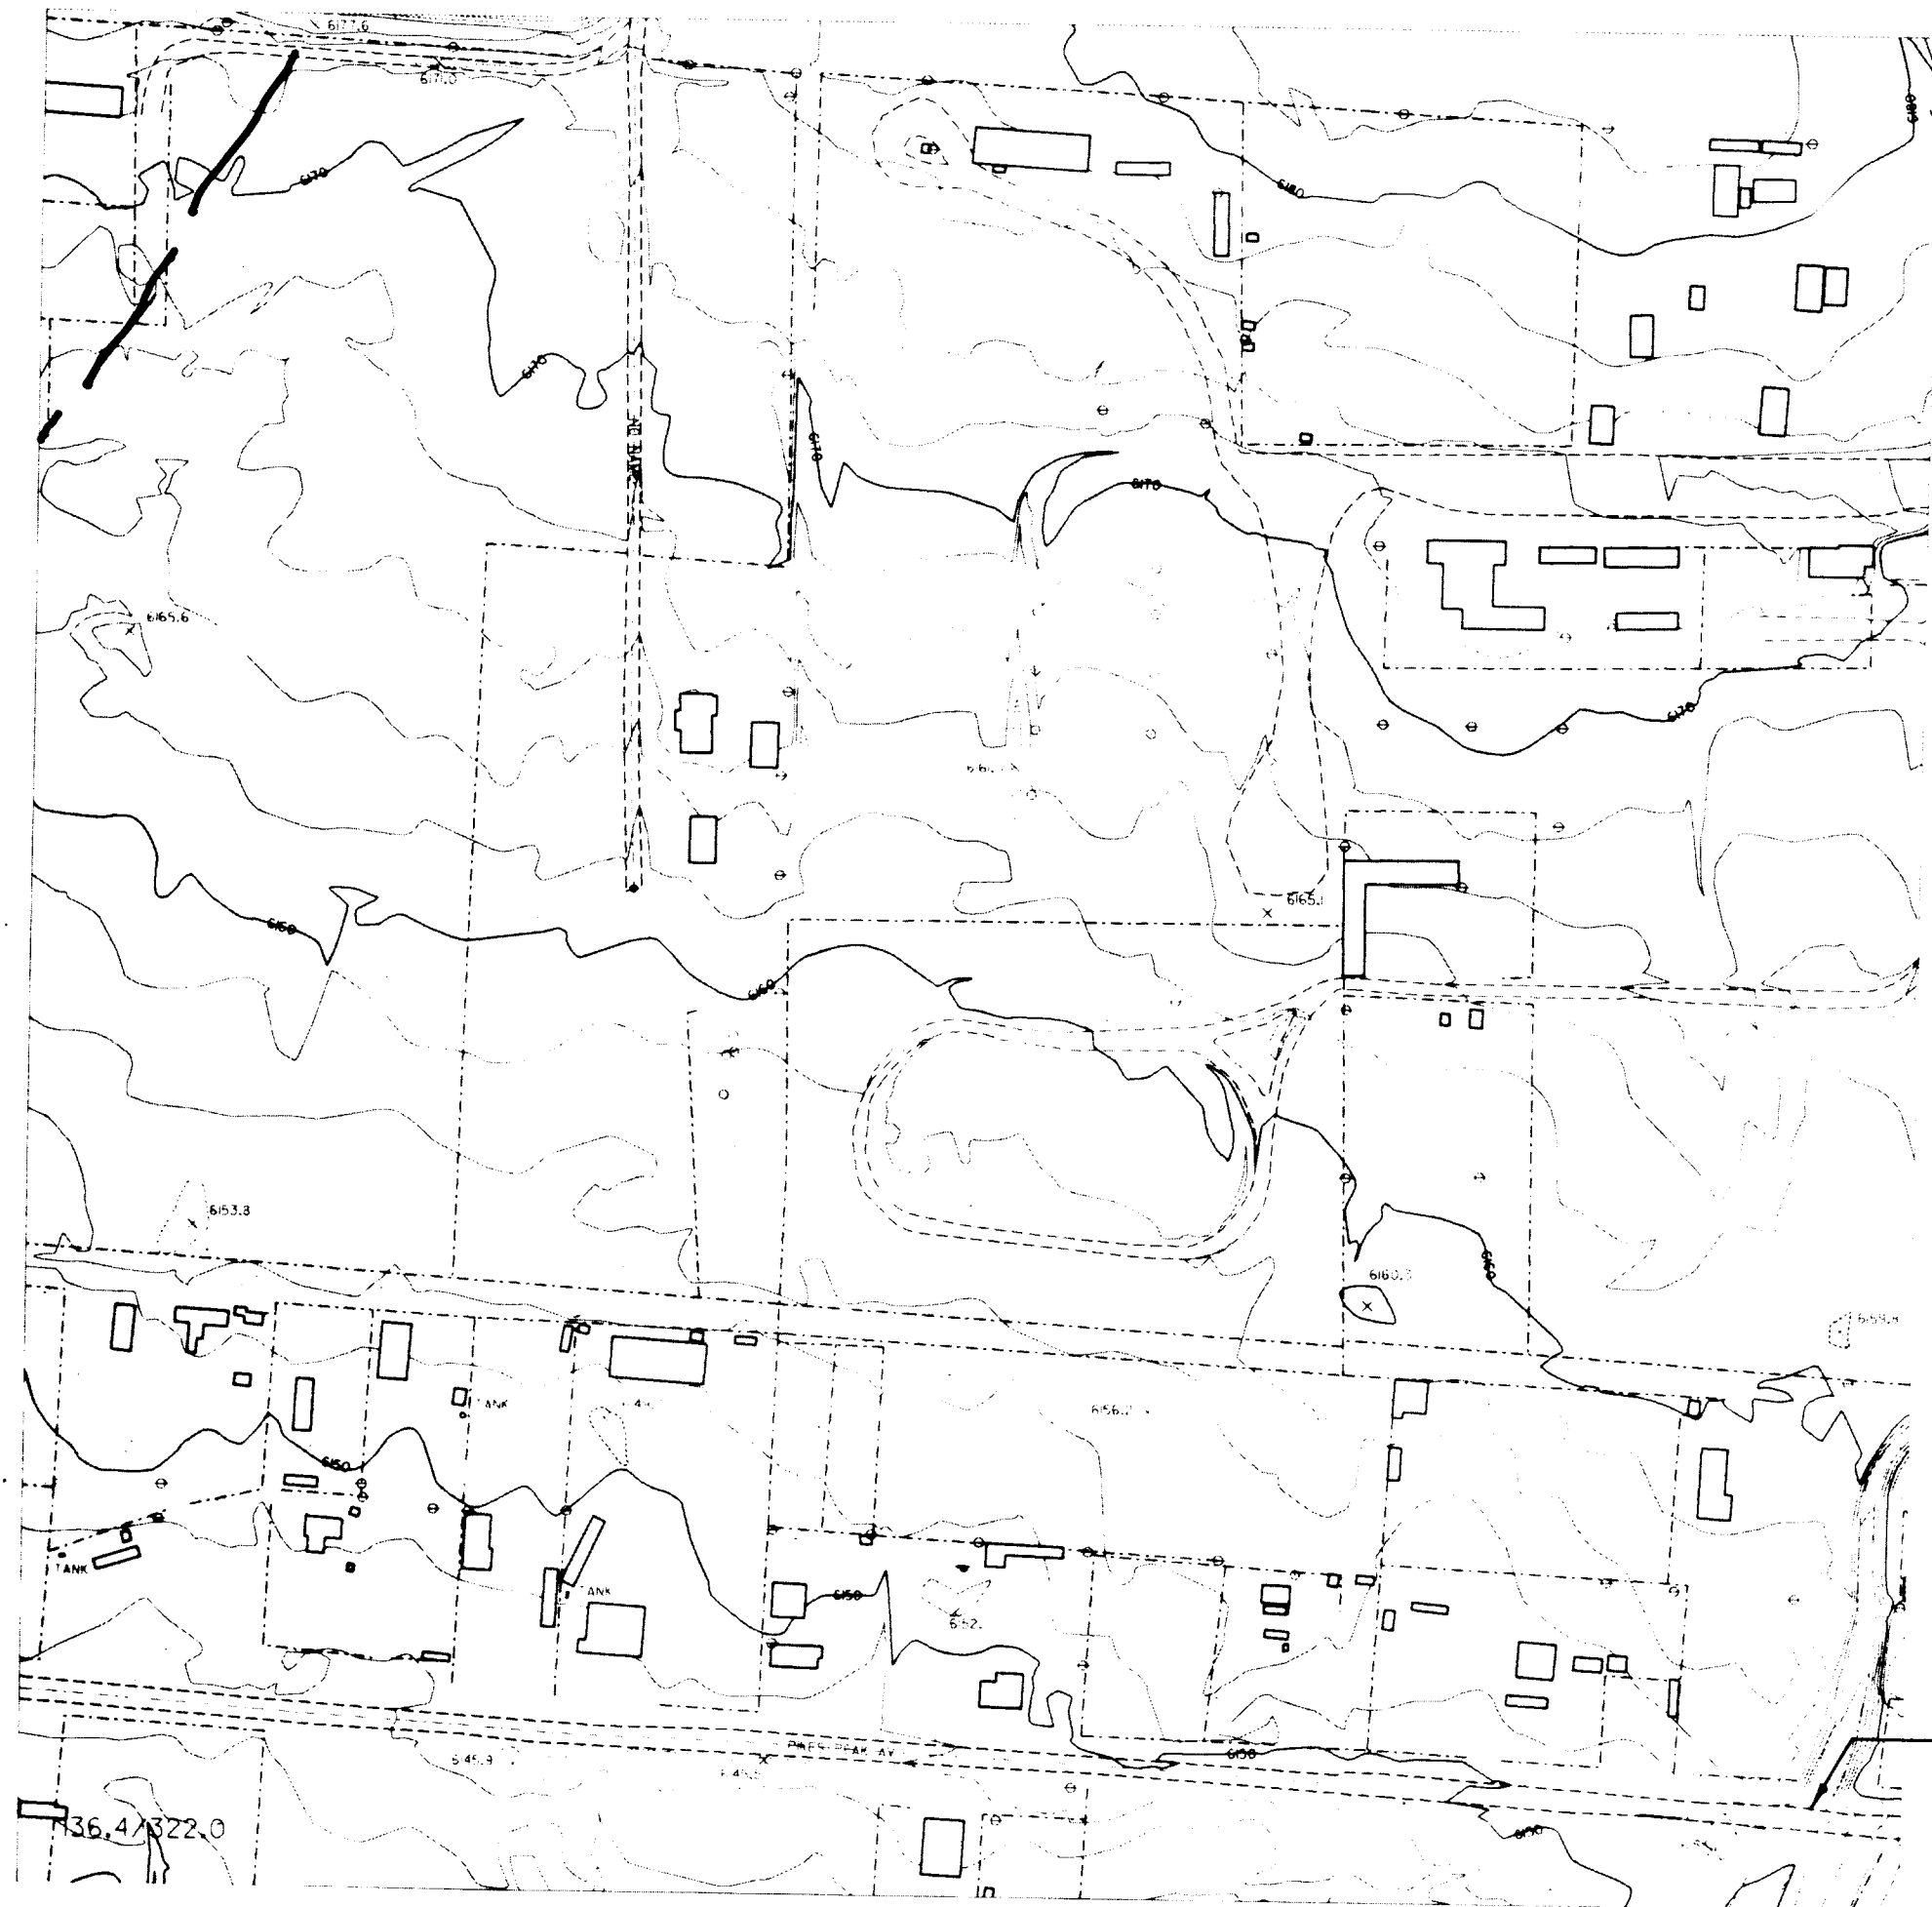

OI-CHA-1406  
TEXAS CROSSING

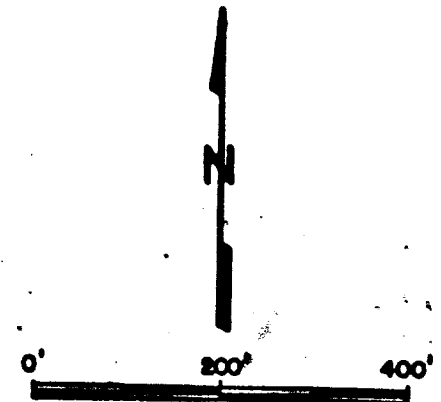


# SAND CREEK DRAINAGE BASIN PLANNING STUDY DRAINAGE STRUCTURE INVENTORY MAP

|             |  |
|-------------|--|
| Project No. |  |
| Date:       |  |
| Design:     |  |
| Drawn:      |  |
| Check:      |  |
| Revisions:  |  |

504D  
136.4/322.0  
T-9

Kiowa Engineering Corporation  
419 W. Bijou Street  
Colorado Springs, Colorado  
80905-1308



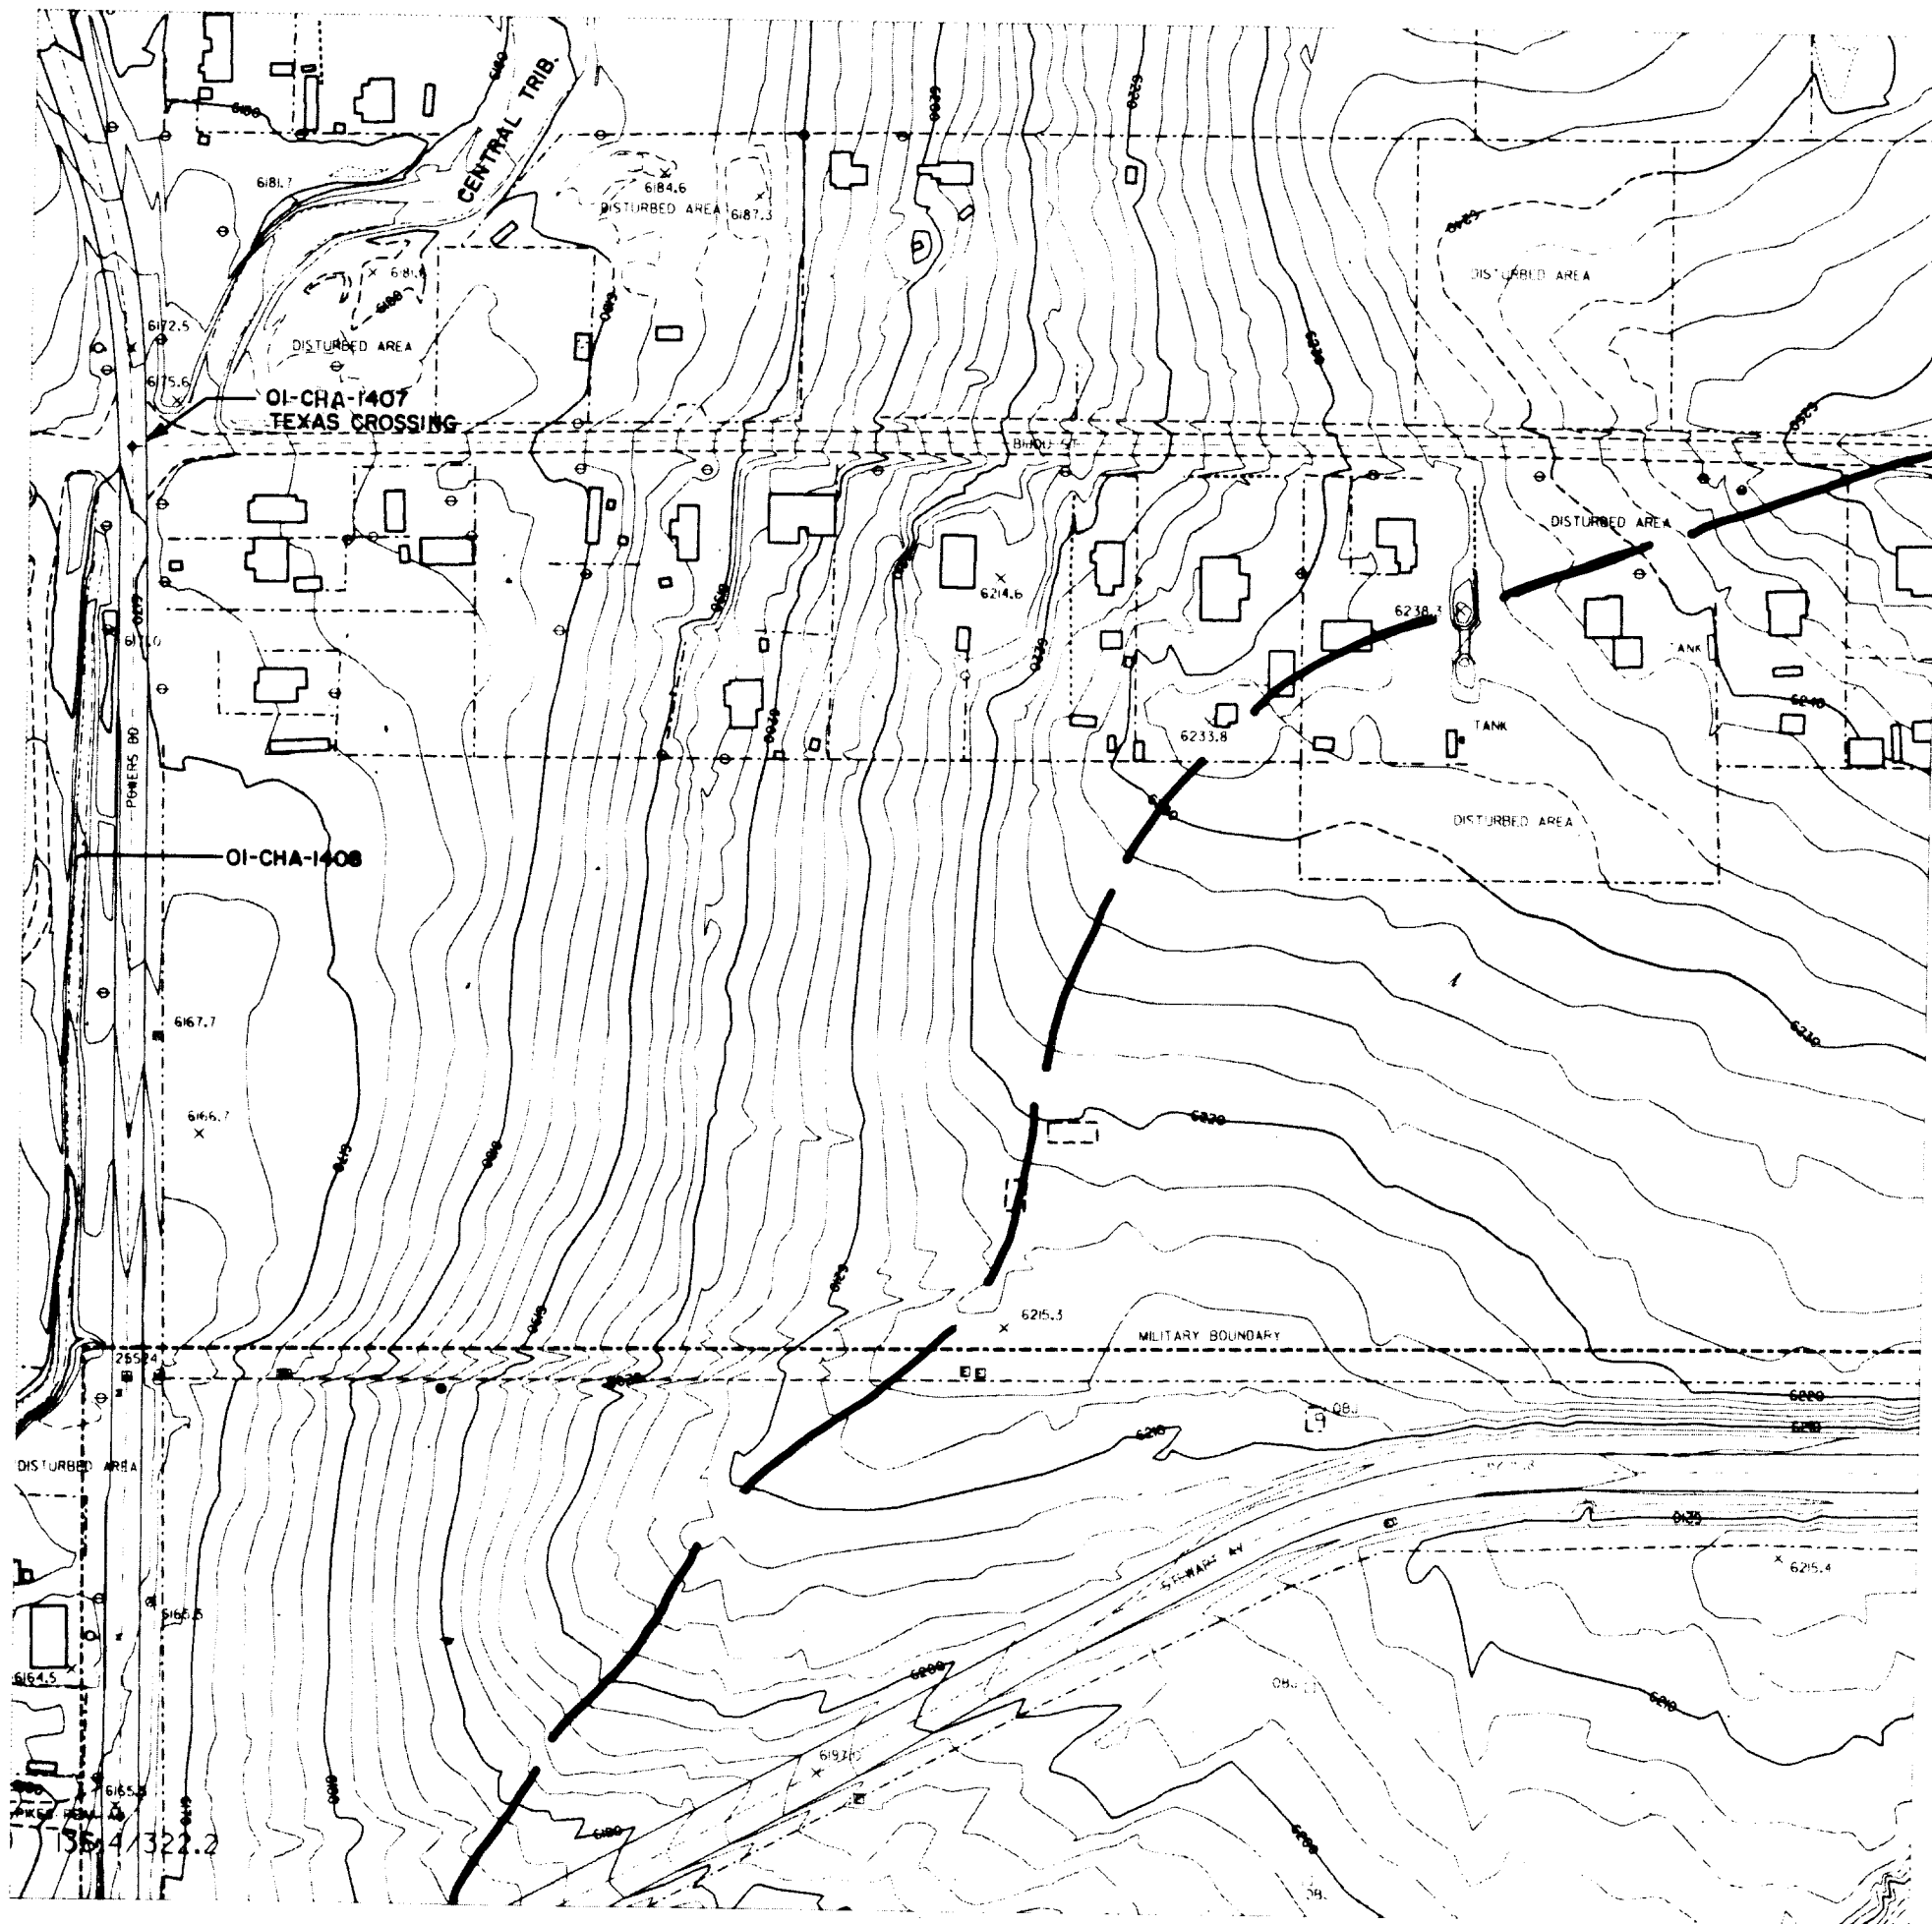

Kiowa Engineering Corporation



419 W. Bijou Street  
Colorado Springs, Colorado  
80905-1308

# SAND CREEK DRAINAGE BASIN PLANNING STUDY DRAINAGE STRUCTURE INVENTORY MAP

|             |
|-------------|
| Project No. |
| Date:       |
| Design:     |
| Drawn:      |
| Check:      |
| Revisions:  |

504C  
136.4/322.2  
T-10





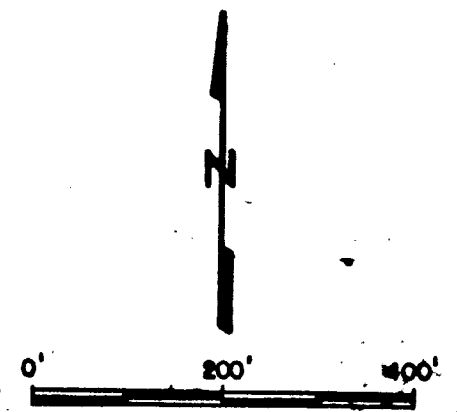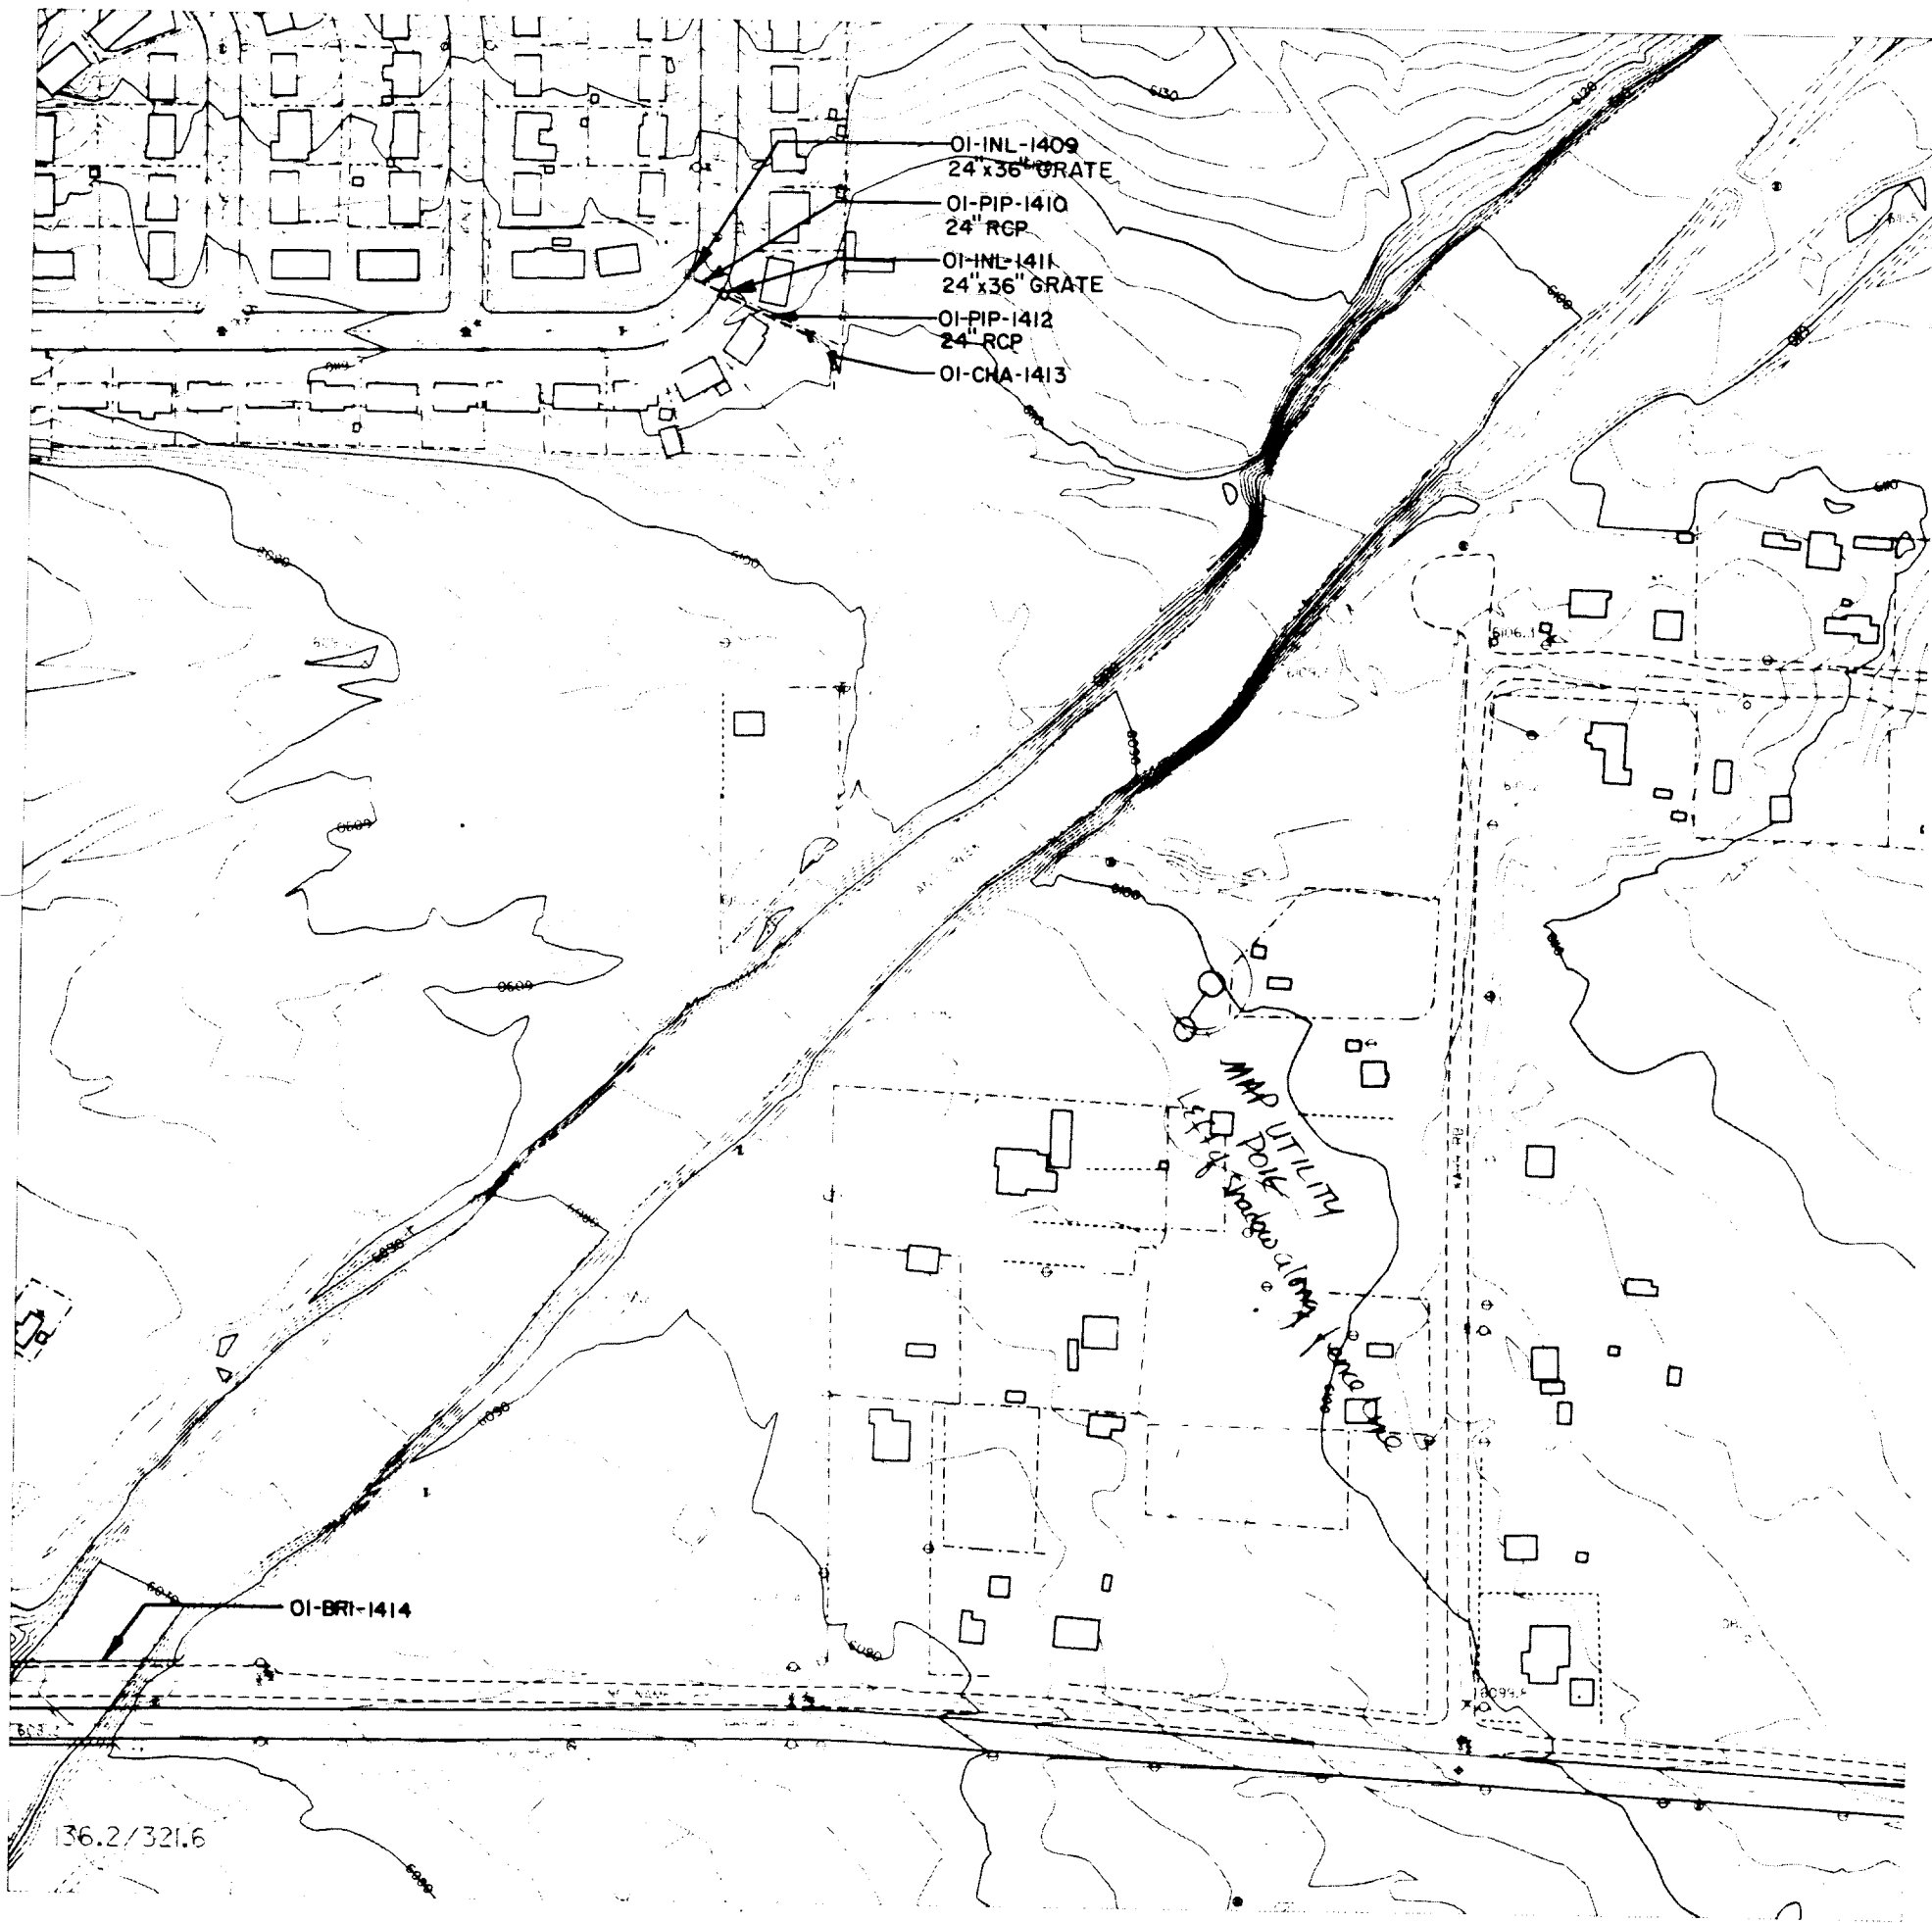

**SAND CREEK DRAINAGE  
BASIN PLANNING STUDY  
DRAINAGE STRUCTURE INVENTORY MAP**

|             |  |
|-------------|--|
| Project No. |  |
| Date:       |  |
| Design:     |  |
| Drawn:      |  |
| Check:      |  |
| Revisions:  |  |
| 510A        |  |
| 136.2/321.6 |  |
| U-7         |  |

Kiowa Engineering Corporation  
419 W. Bijou Street  
Colorado Springs, Colorado  
80905-1308

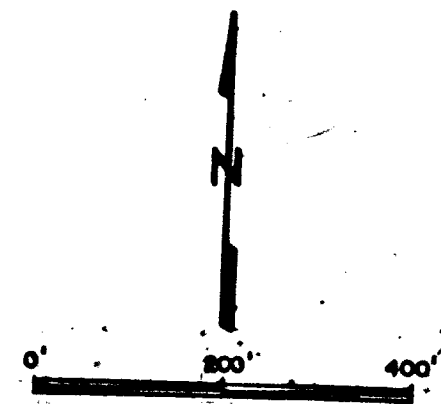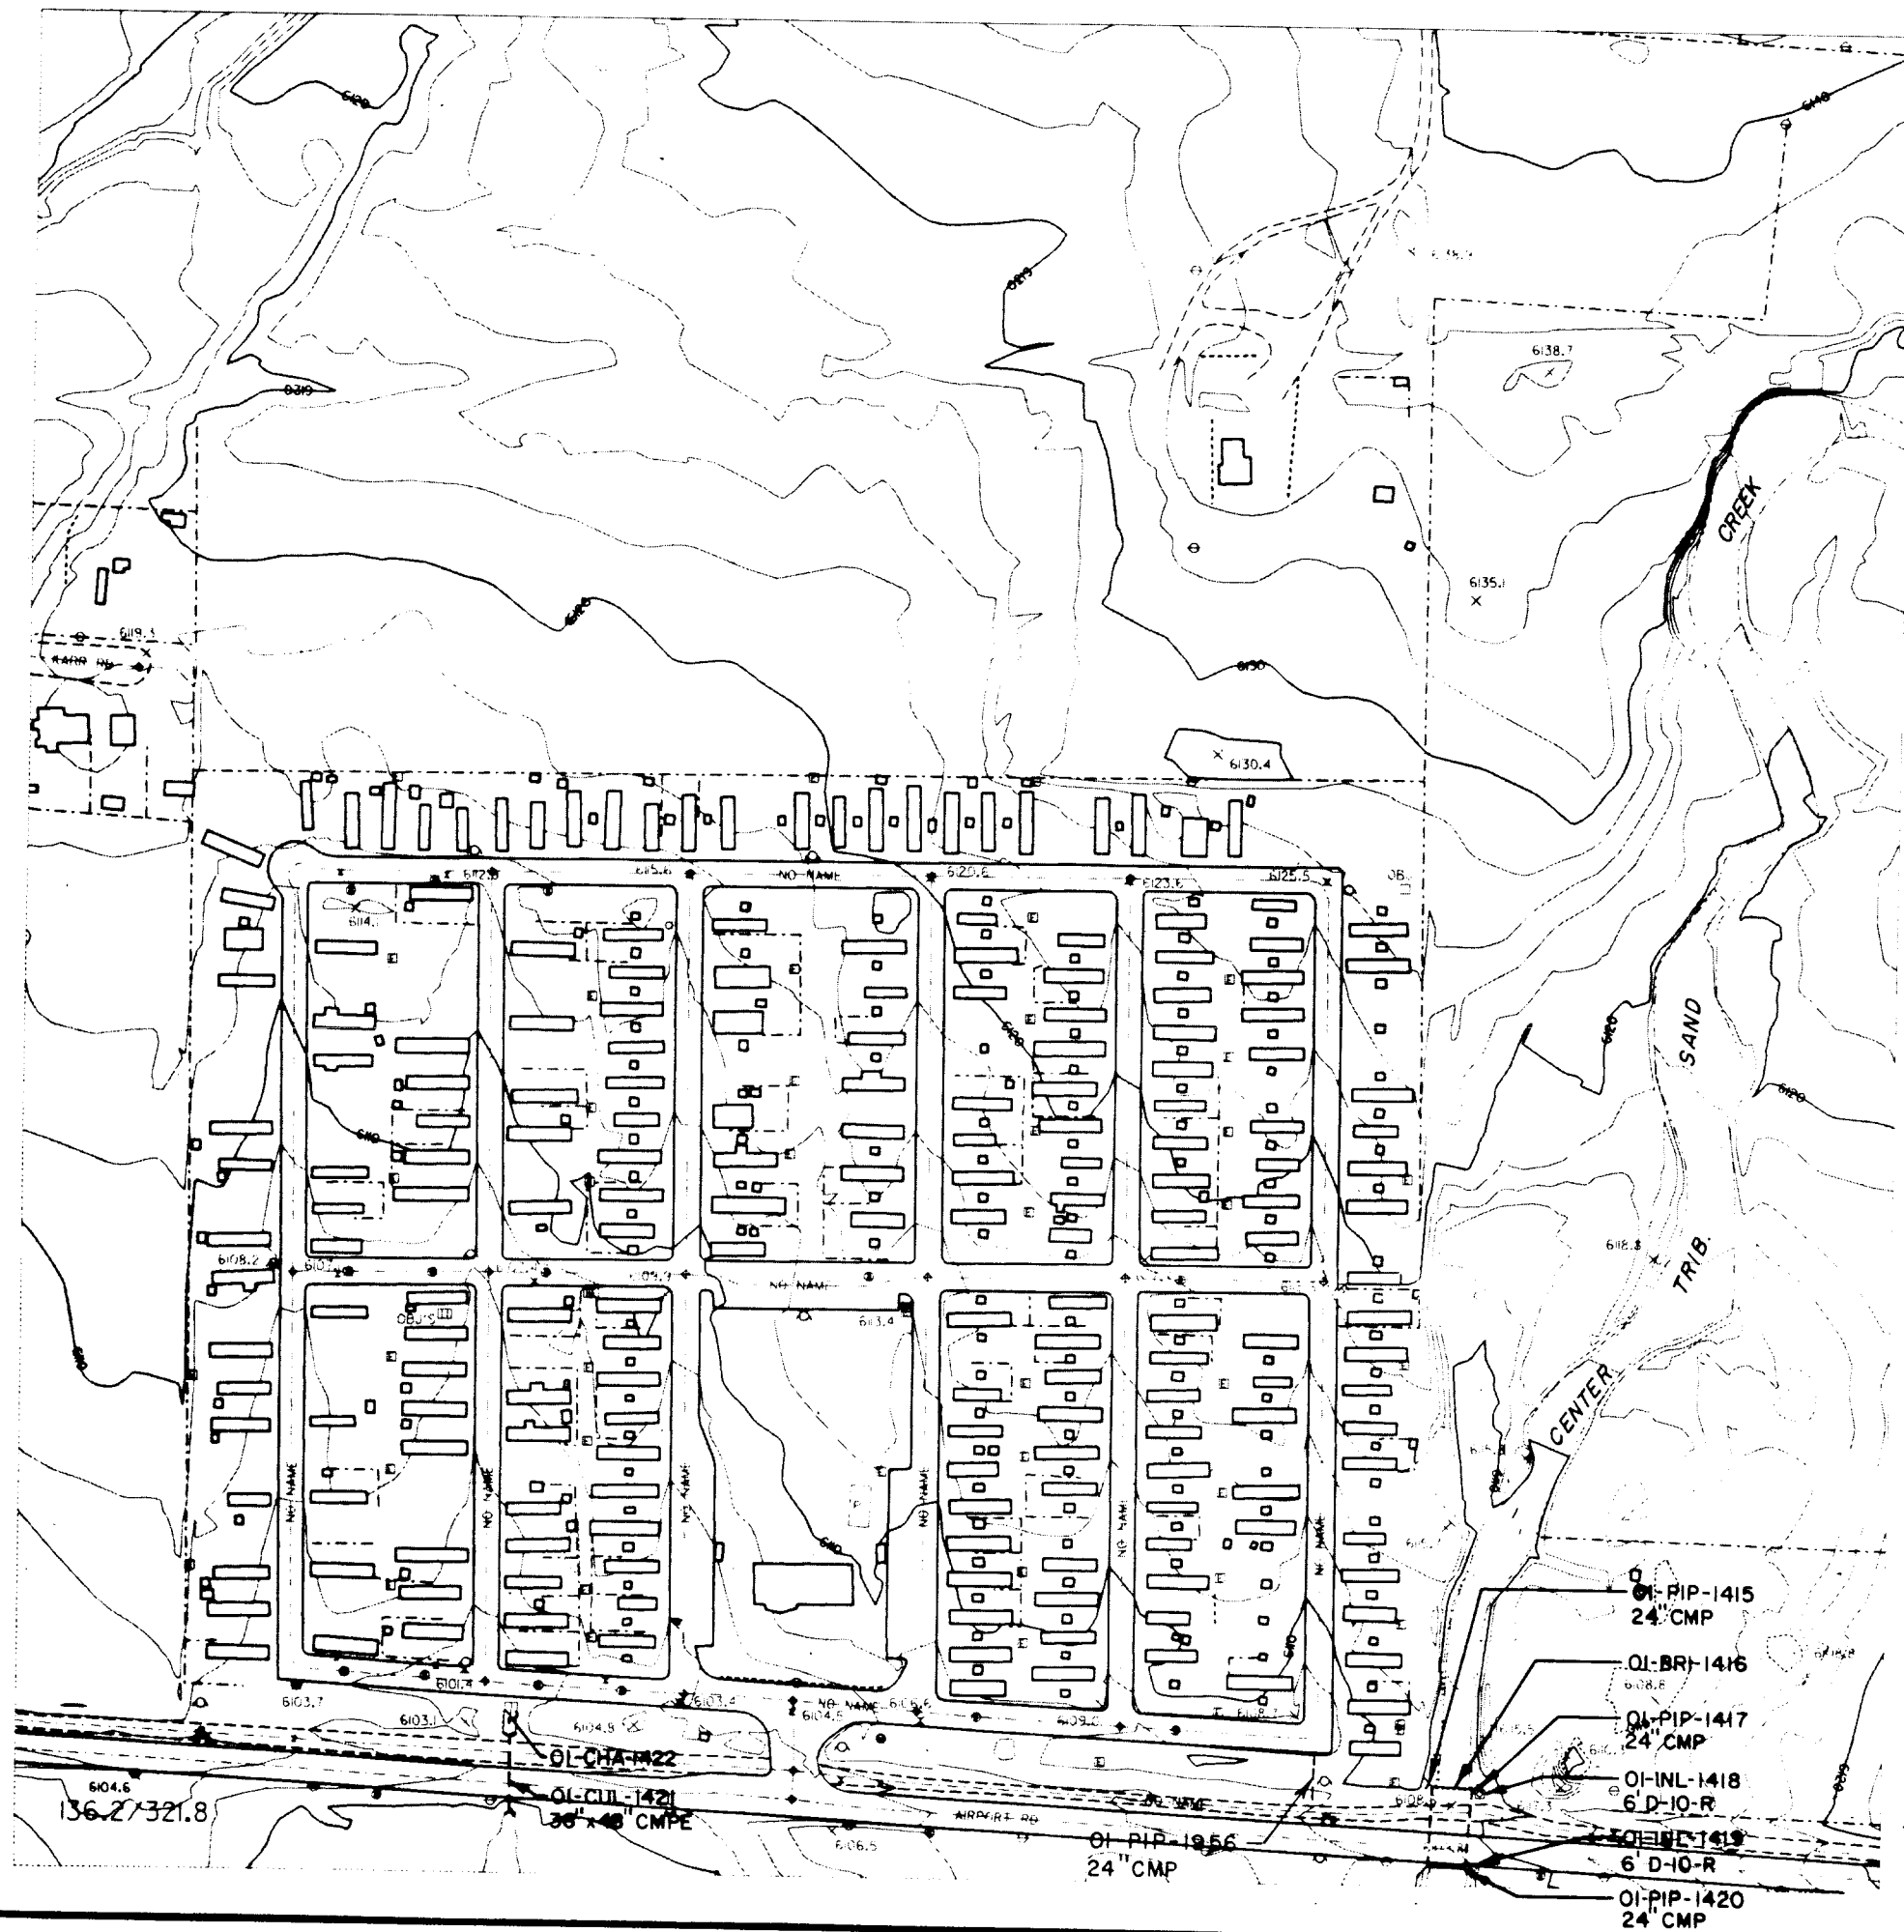


# SAND CREEK DRAINAGE BASIN PLANNING STUDY DRAINAGE STRUCTURE INVENTORY MAP

|             |
|-------------|
| Project No. |
| Date:       |
| Design:     |
| Drawn:      |
| Checked:    |
| Revised:    |

510B  
136.2/321.8  
U-8

Kiowa Engineering Corporation  
419 W. Bijou Street  
Colorado Springs, Colorado  
80905-1308

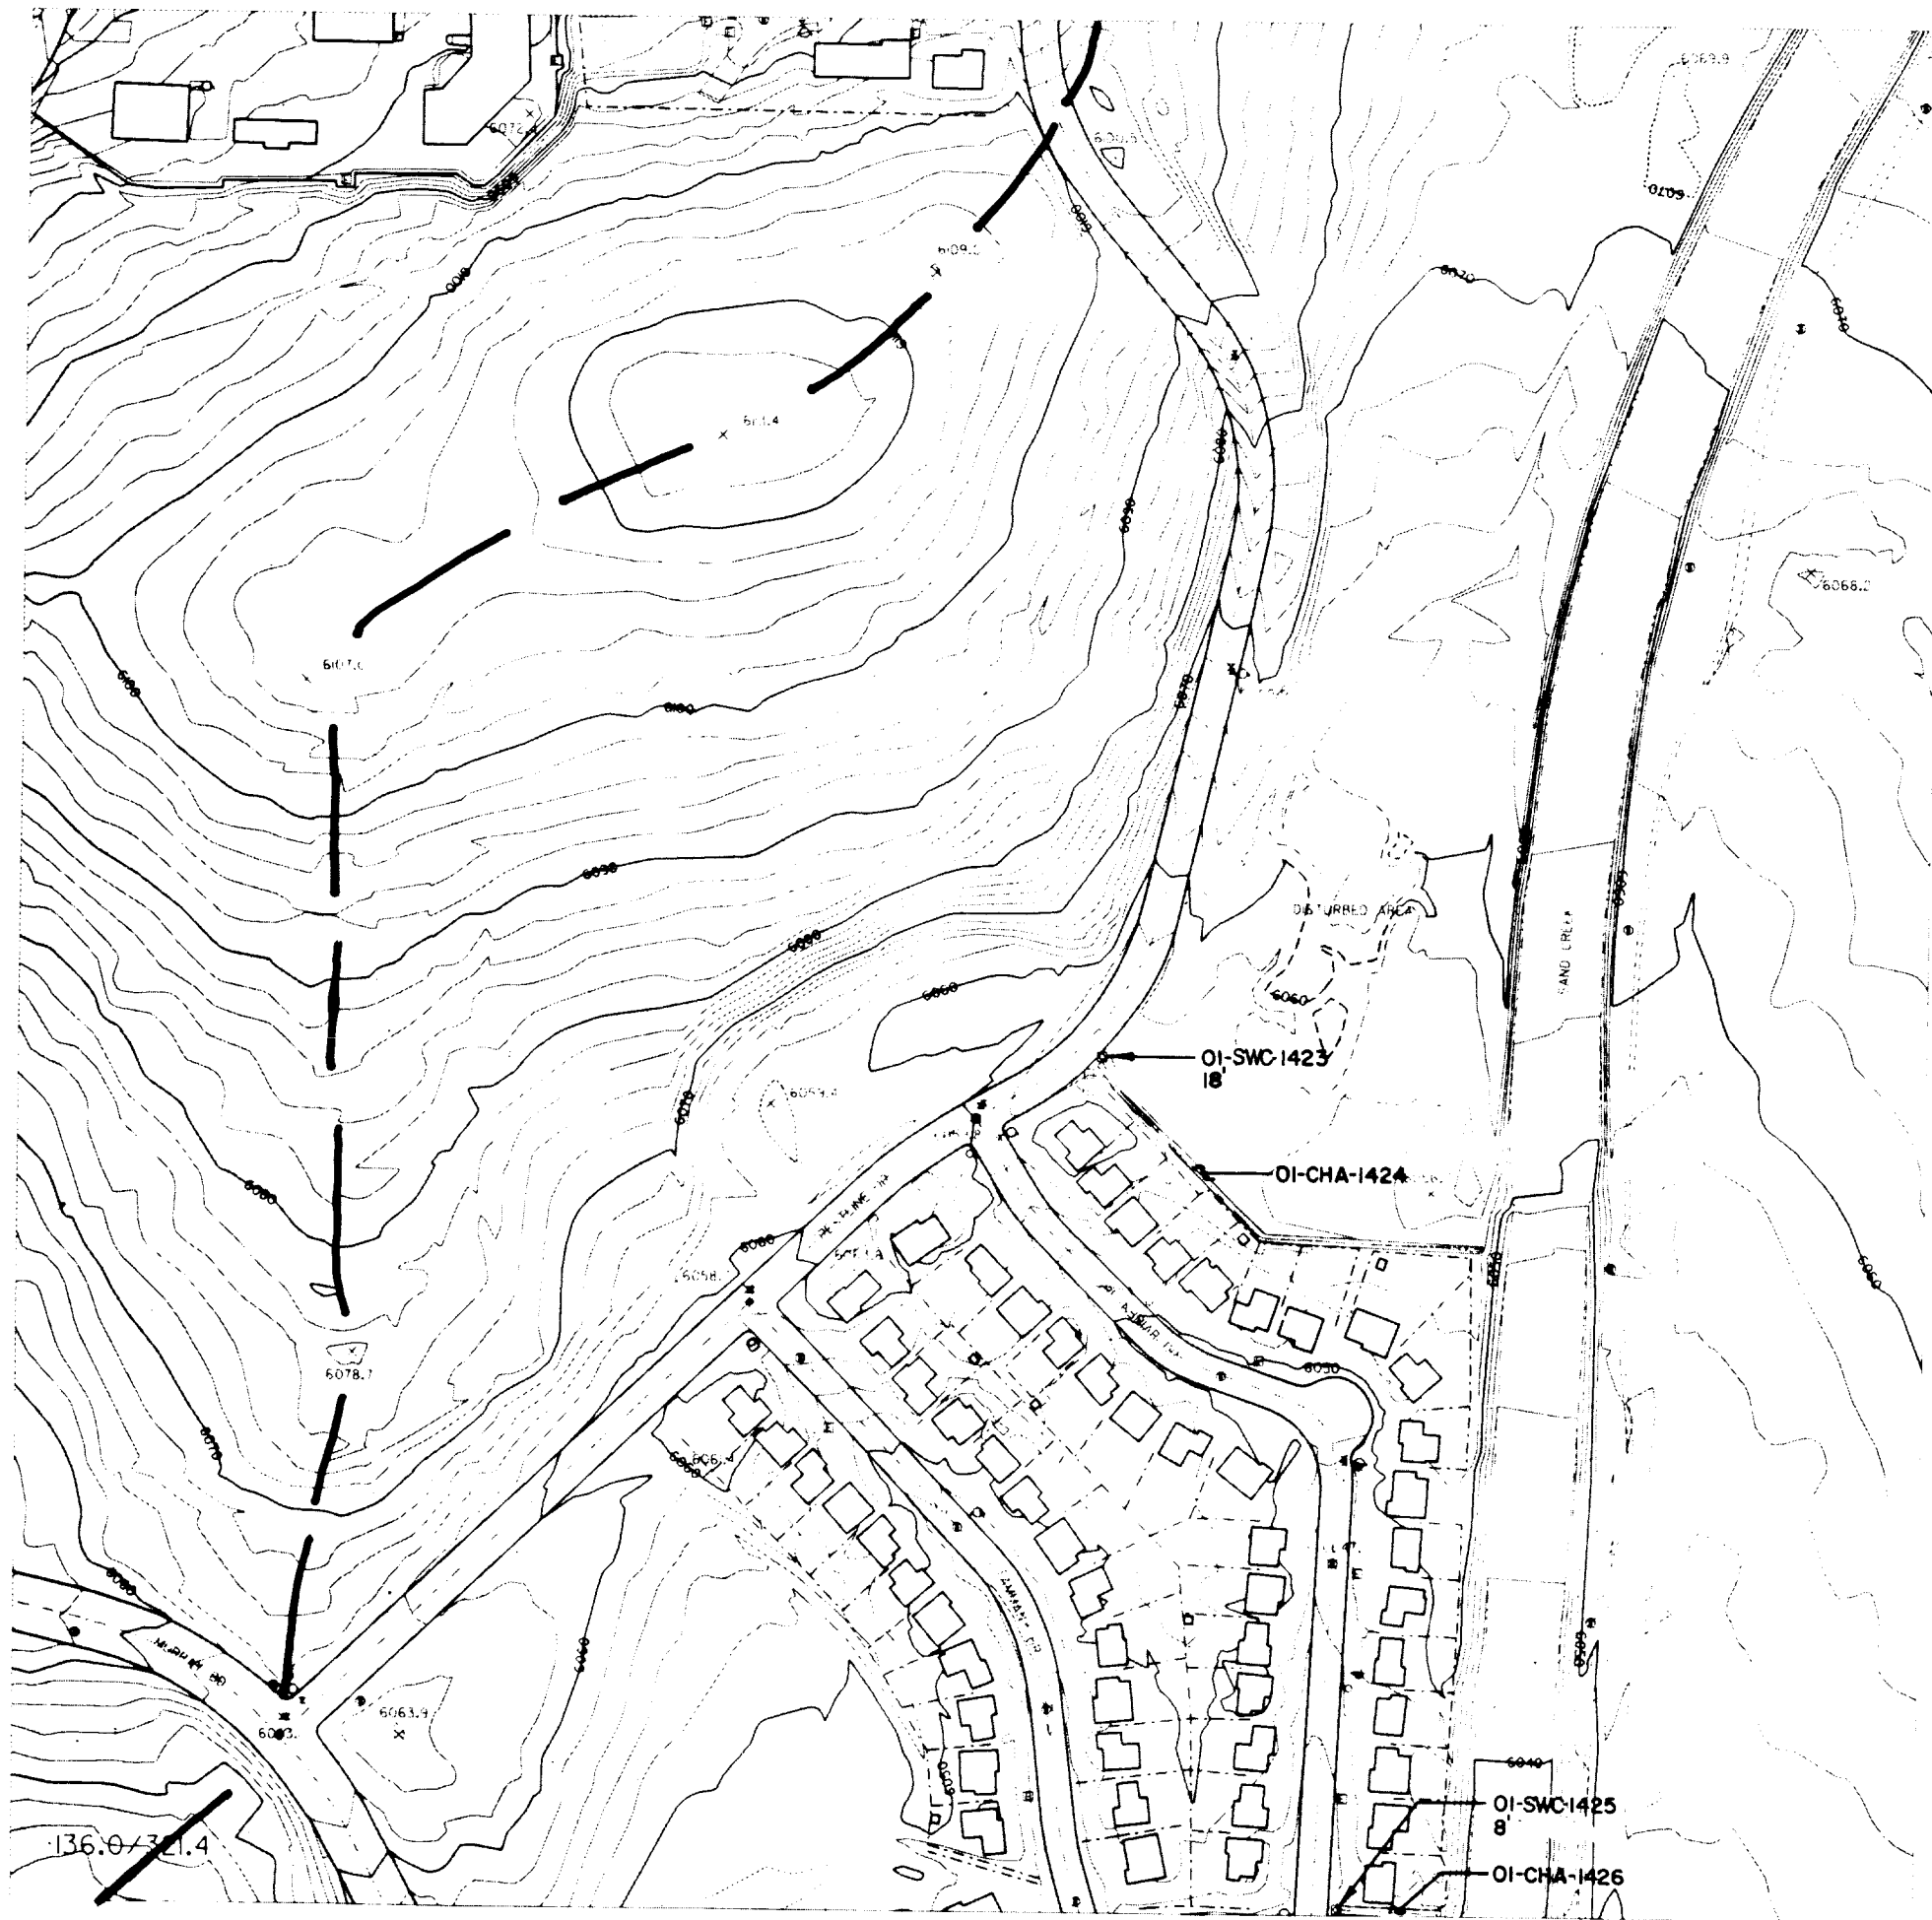

Kiowa Engineering Corporation  
 419 W. Bijou Street  
 Colorado Springs, Colorado  
 80905-1308

SAND CREEK DRAINAGE  
 BASIN PLANNING STUDY  
 DRAINAGE STRUCTURE INVENTORY MAP

|             |
|-------------|
| Project No. |
| Date:       |
| Design:     |
| Drawn:      |
| Check:      |
| Revisions:  |

509C  
 136.0/321.4  
 V-6










01-INL-1460  
4' D-10-R

01-PIP-1461  
18" RCP

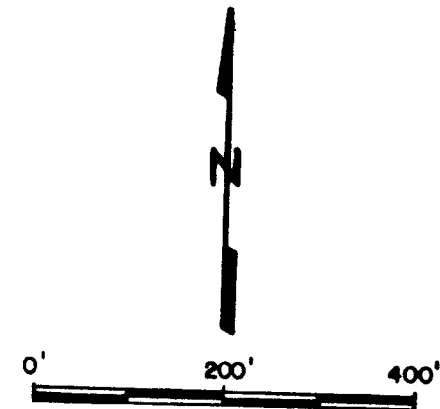


Kiowa Engineering Corporation  
419 W. Bijou Street  
Colorado Springs, Colorado  
80905-1308

# SAND CREEK DRAINAGE BASIN PLANNING STUDY DRAINAGE STRUCTURE INVENTORY MAP

| Project No |
|------------|
| Date:      |
| Design:    |
| Drawn:     |
| Check:     |
| Revisions: |


516 B  
135.8/321.0  
W-4

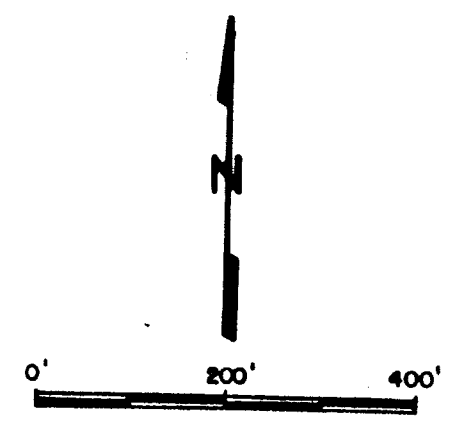

**SAND CREEK DRAINAGE  
BASIN PLANNING STUDY**  
DRAINAGE STRUCTURE INVENTORY MAP

**Kiowa Engineering Corporation**  
419 W. Bijou Street  
Colorado Springs, Colorado  
80905-1308

|             |             |
|-------------|-------------|
| Project No: | 517A        |
| Date:       | 135.8/321.2 |
| Design:     | W-5         |
| Drawn:      |             |
| Check:      |             |
| Revisions:  |             |

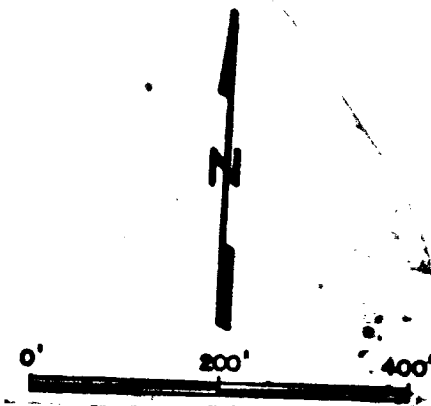


# **SAND CREEK DRAINAGE BASIN PLANNING STUDY DRAINAGE STRUCTURE INVENTORY MAP**

**Kiowa Engineering Corporation**  
419 W. Bijou Street  
Colorado Springs, Colorado  
80905-1308

|             |             |
|-------------|-------------|
| Project No. | 517B        |
| Date:       | 135.8/321.4 |
| Design:     | W-6         |
| Drawn:      |             |
| Check:      |             |
| Revisions:  |             |



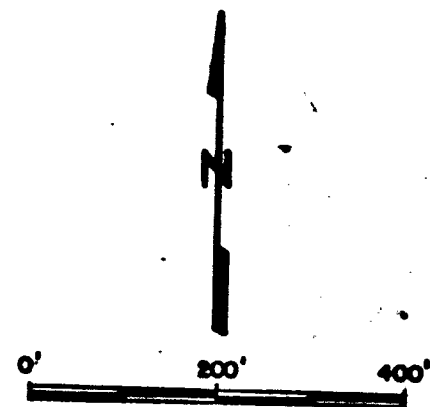


Kiowa Engineering Corporation  
419 W. Bijou Street  
Colorado Springs, Colorado  
80905-1308

SAND CREEK DRAINAGE  
BASIN PLANNING STUDY  
DRAINAGE STRUCTURE INVENTORY MAP

|             |  |
|-------------|--|
| Project No. |  |
| Date:       |  |
| Design:     |  |
| Drawn:      |  |
| Check:      |  |
| Revisions:  |  |

518A  
135.8/321.6  
W-7

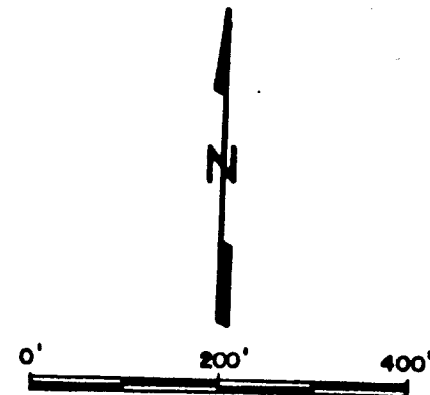


Kiowa Engineering Corporation  
 419 W. Bijou Street  
 Colorado Springs, Colorado  
 80905-1308

**SAND CREEK DRAINAGE  
 BASIN PLANNING STUDY**  
 DRAINAGE STRUCTURE INVENTORY MAP

| Project No |
|------------|
| Date:      |
| Design:    |
| Drawn:     |
| Check:     |
| Revisions: |

**518 B**  
 135.8/321.8  
 W-8


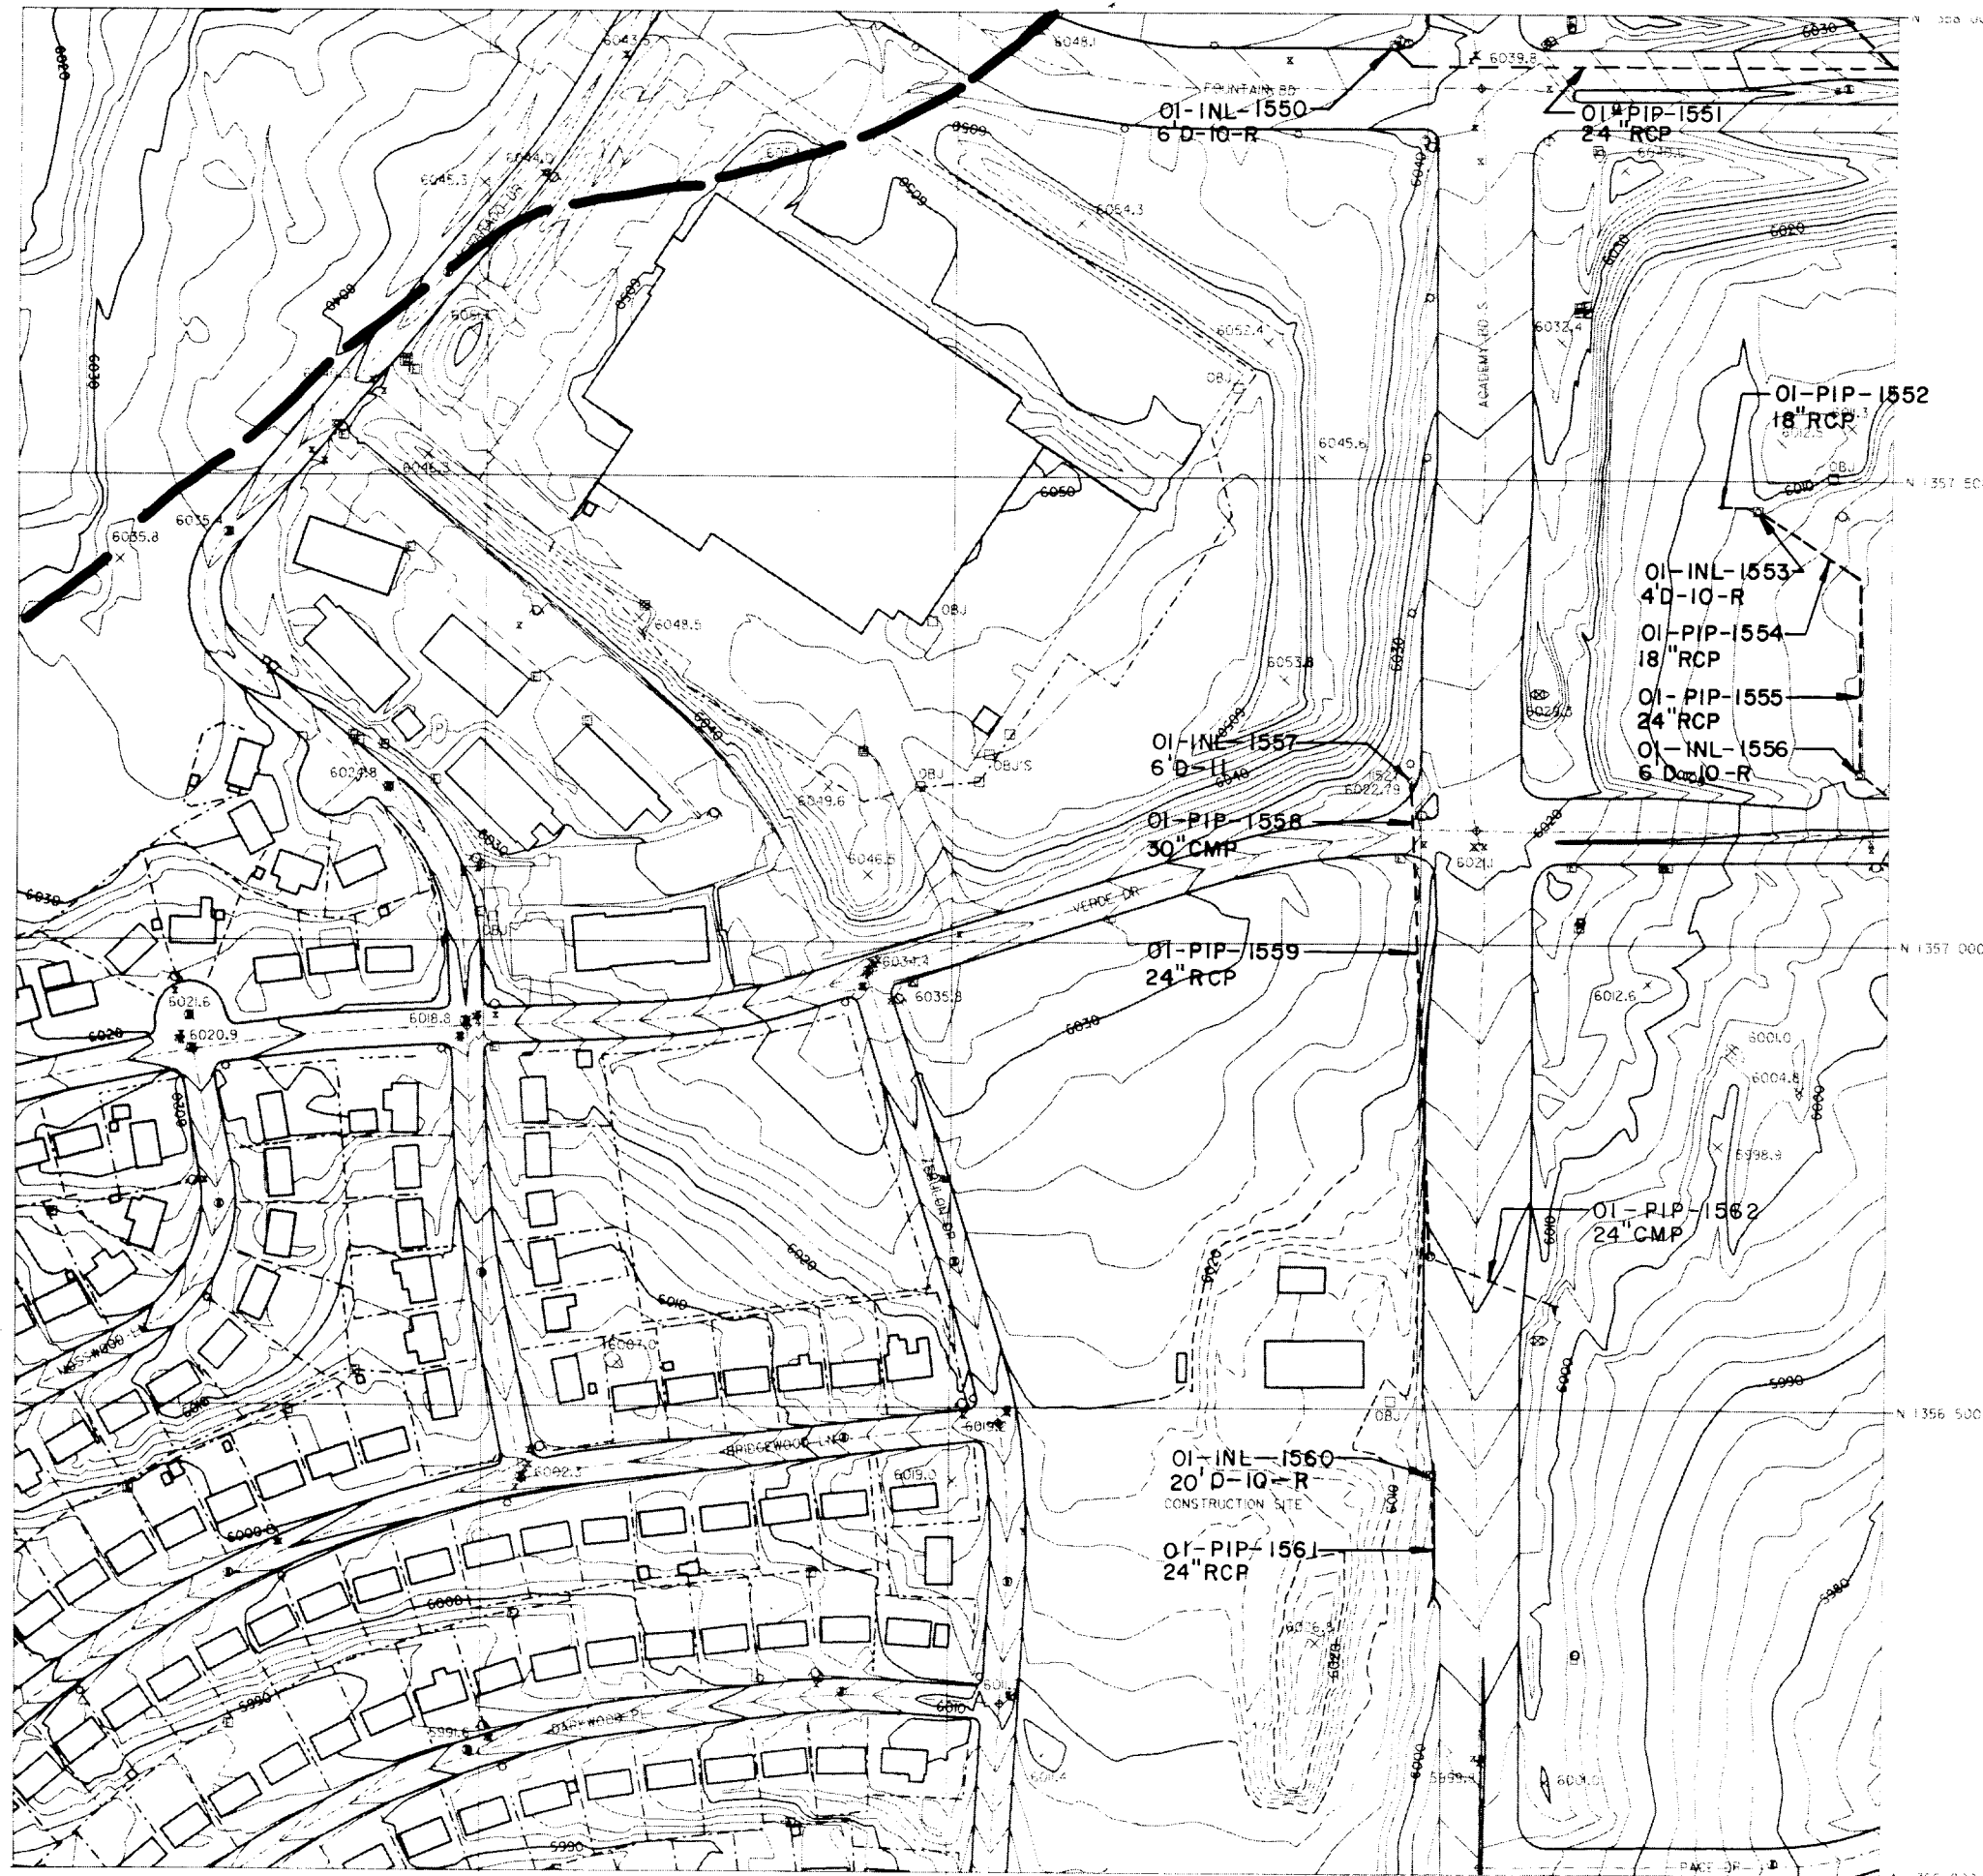


Kiowa Engineering Corporation  
419 W. Bijou Street  
Colorado Springs, Colorado  
80905-1308

SAND CREEK DRAINAGE  
BASIN PLANNING STUDY  
DRAINAGE STRUCTURE INVENTORY MAP

Project No.  
Date:  
Design:  
Drawn:  
Check:  
Revisions:

516 C  
135.6/321.0  
X-4

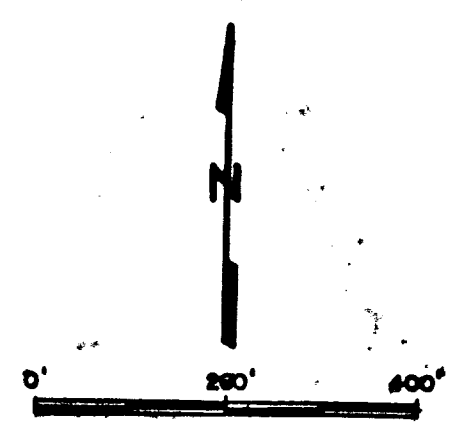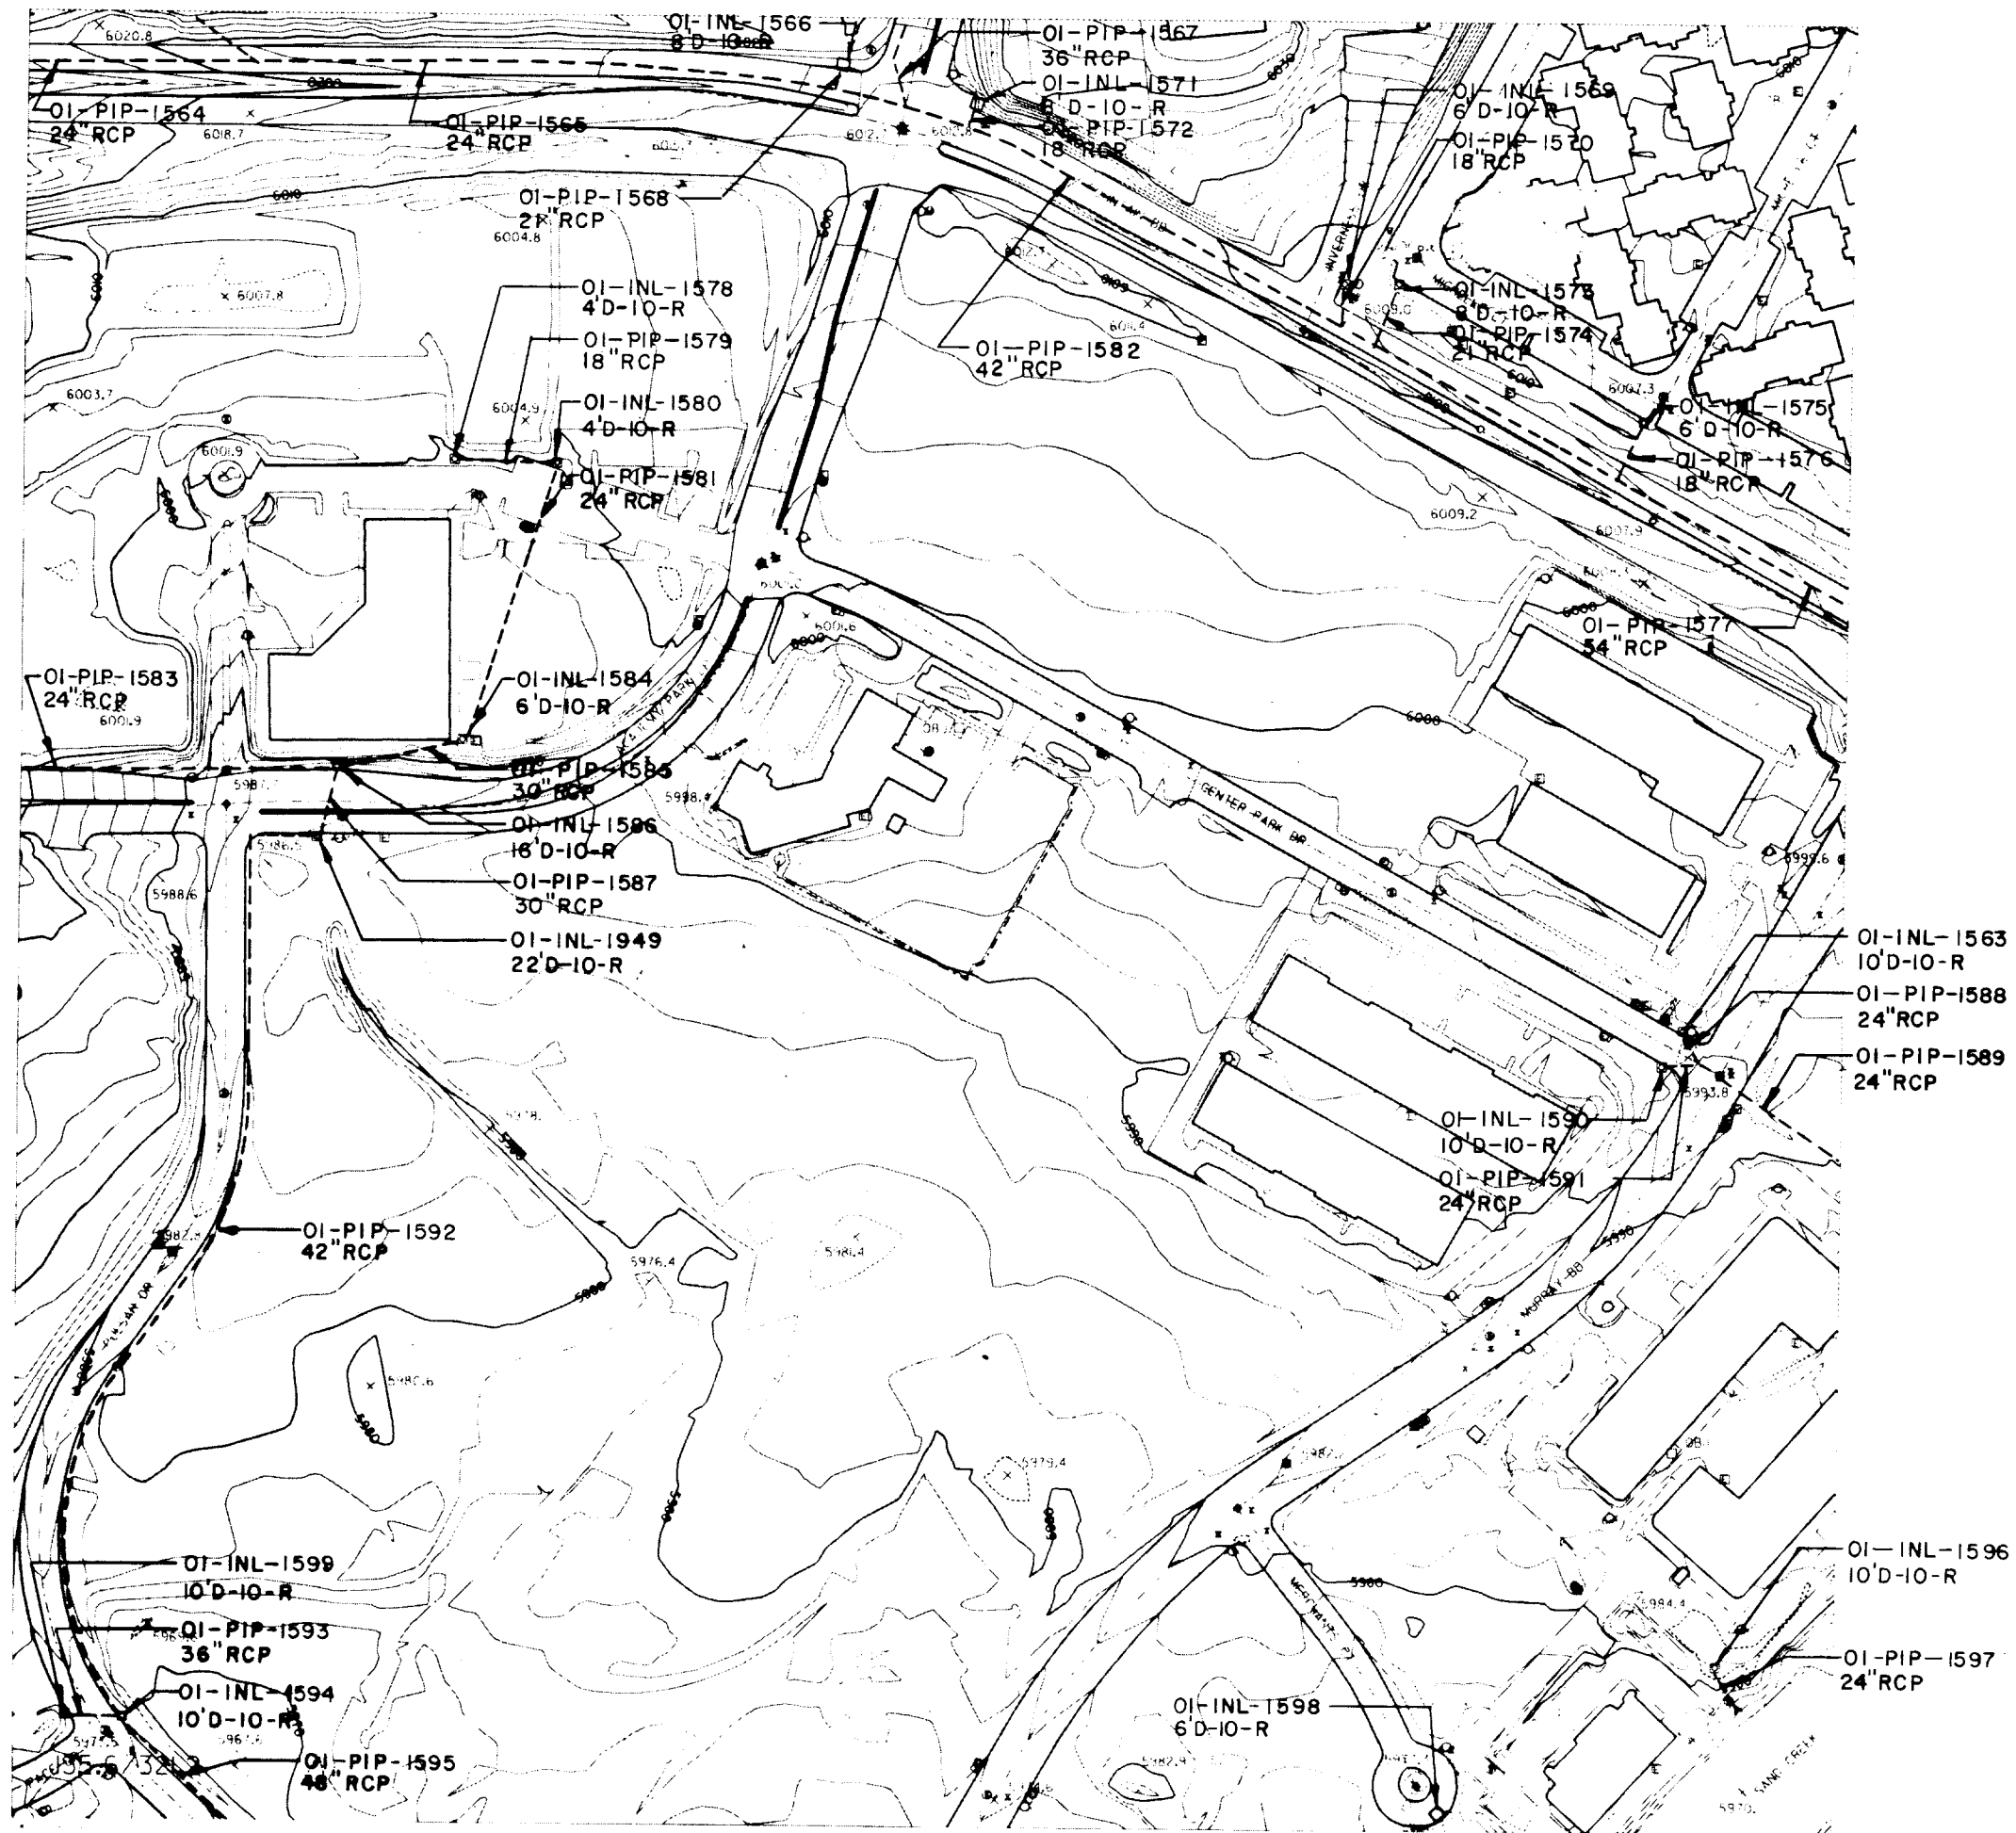

Kiowa Engineering Corporation  
 419 W. Bijou Street  
 Colorado Springs, Colorado  
 80905-1308


**SAND CREEK DRAINAGE  
 BASIN PLANNING STUDY  
 DRAINAGE STRUCTURE INVENTORY MAP**

|             |  |
|-------------|--|
| Project No. |  |
| Date:       |  |
| Design:     |  |
| Drawn:      |  |
| Check:      |  |
| Revisions:  |  |

517D  
 135.6/321.2  
 X-5

SAND CREEK DRAINAGE  
BASIN PLANNING STUDY  
DRAINAGE STRUCTURE INVENTORY MAP


517 C  
135.6/321.4  
X-6

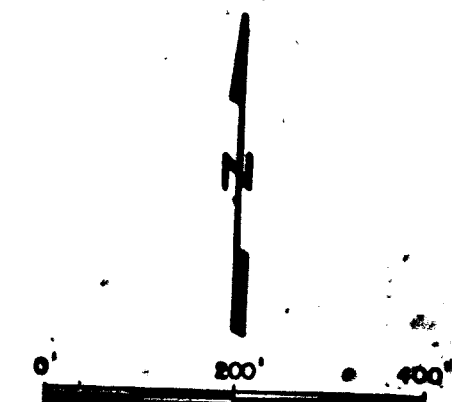







Kiowa Engineering Corporation  
419 W. Bijou Street  
Colorado Springs, Colorado  
80905-1308

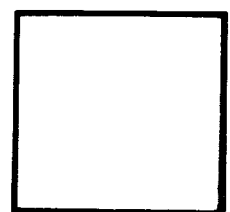

**SAND CREEK DRAINAGE  
BASIN PLANNING STUDY  
DRAINAGE STRUCTURE INVENTORY MAP**

|            |
|------------|
| Project No |
| Date:      |
| Design:    |
| Drawn:     |
| Check:     |
| Revisions: |

518 D  
135.6/321.6  
X-7

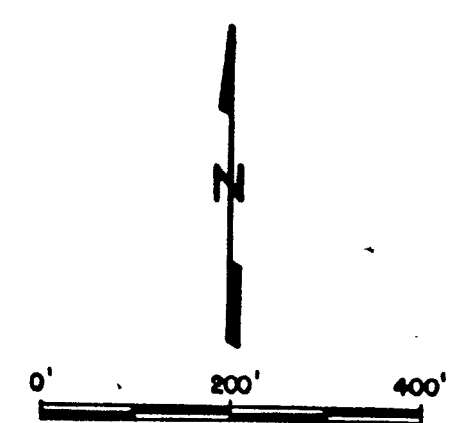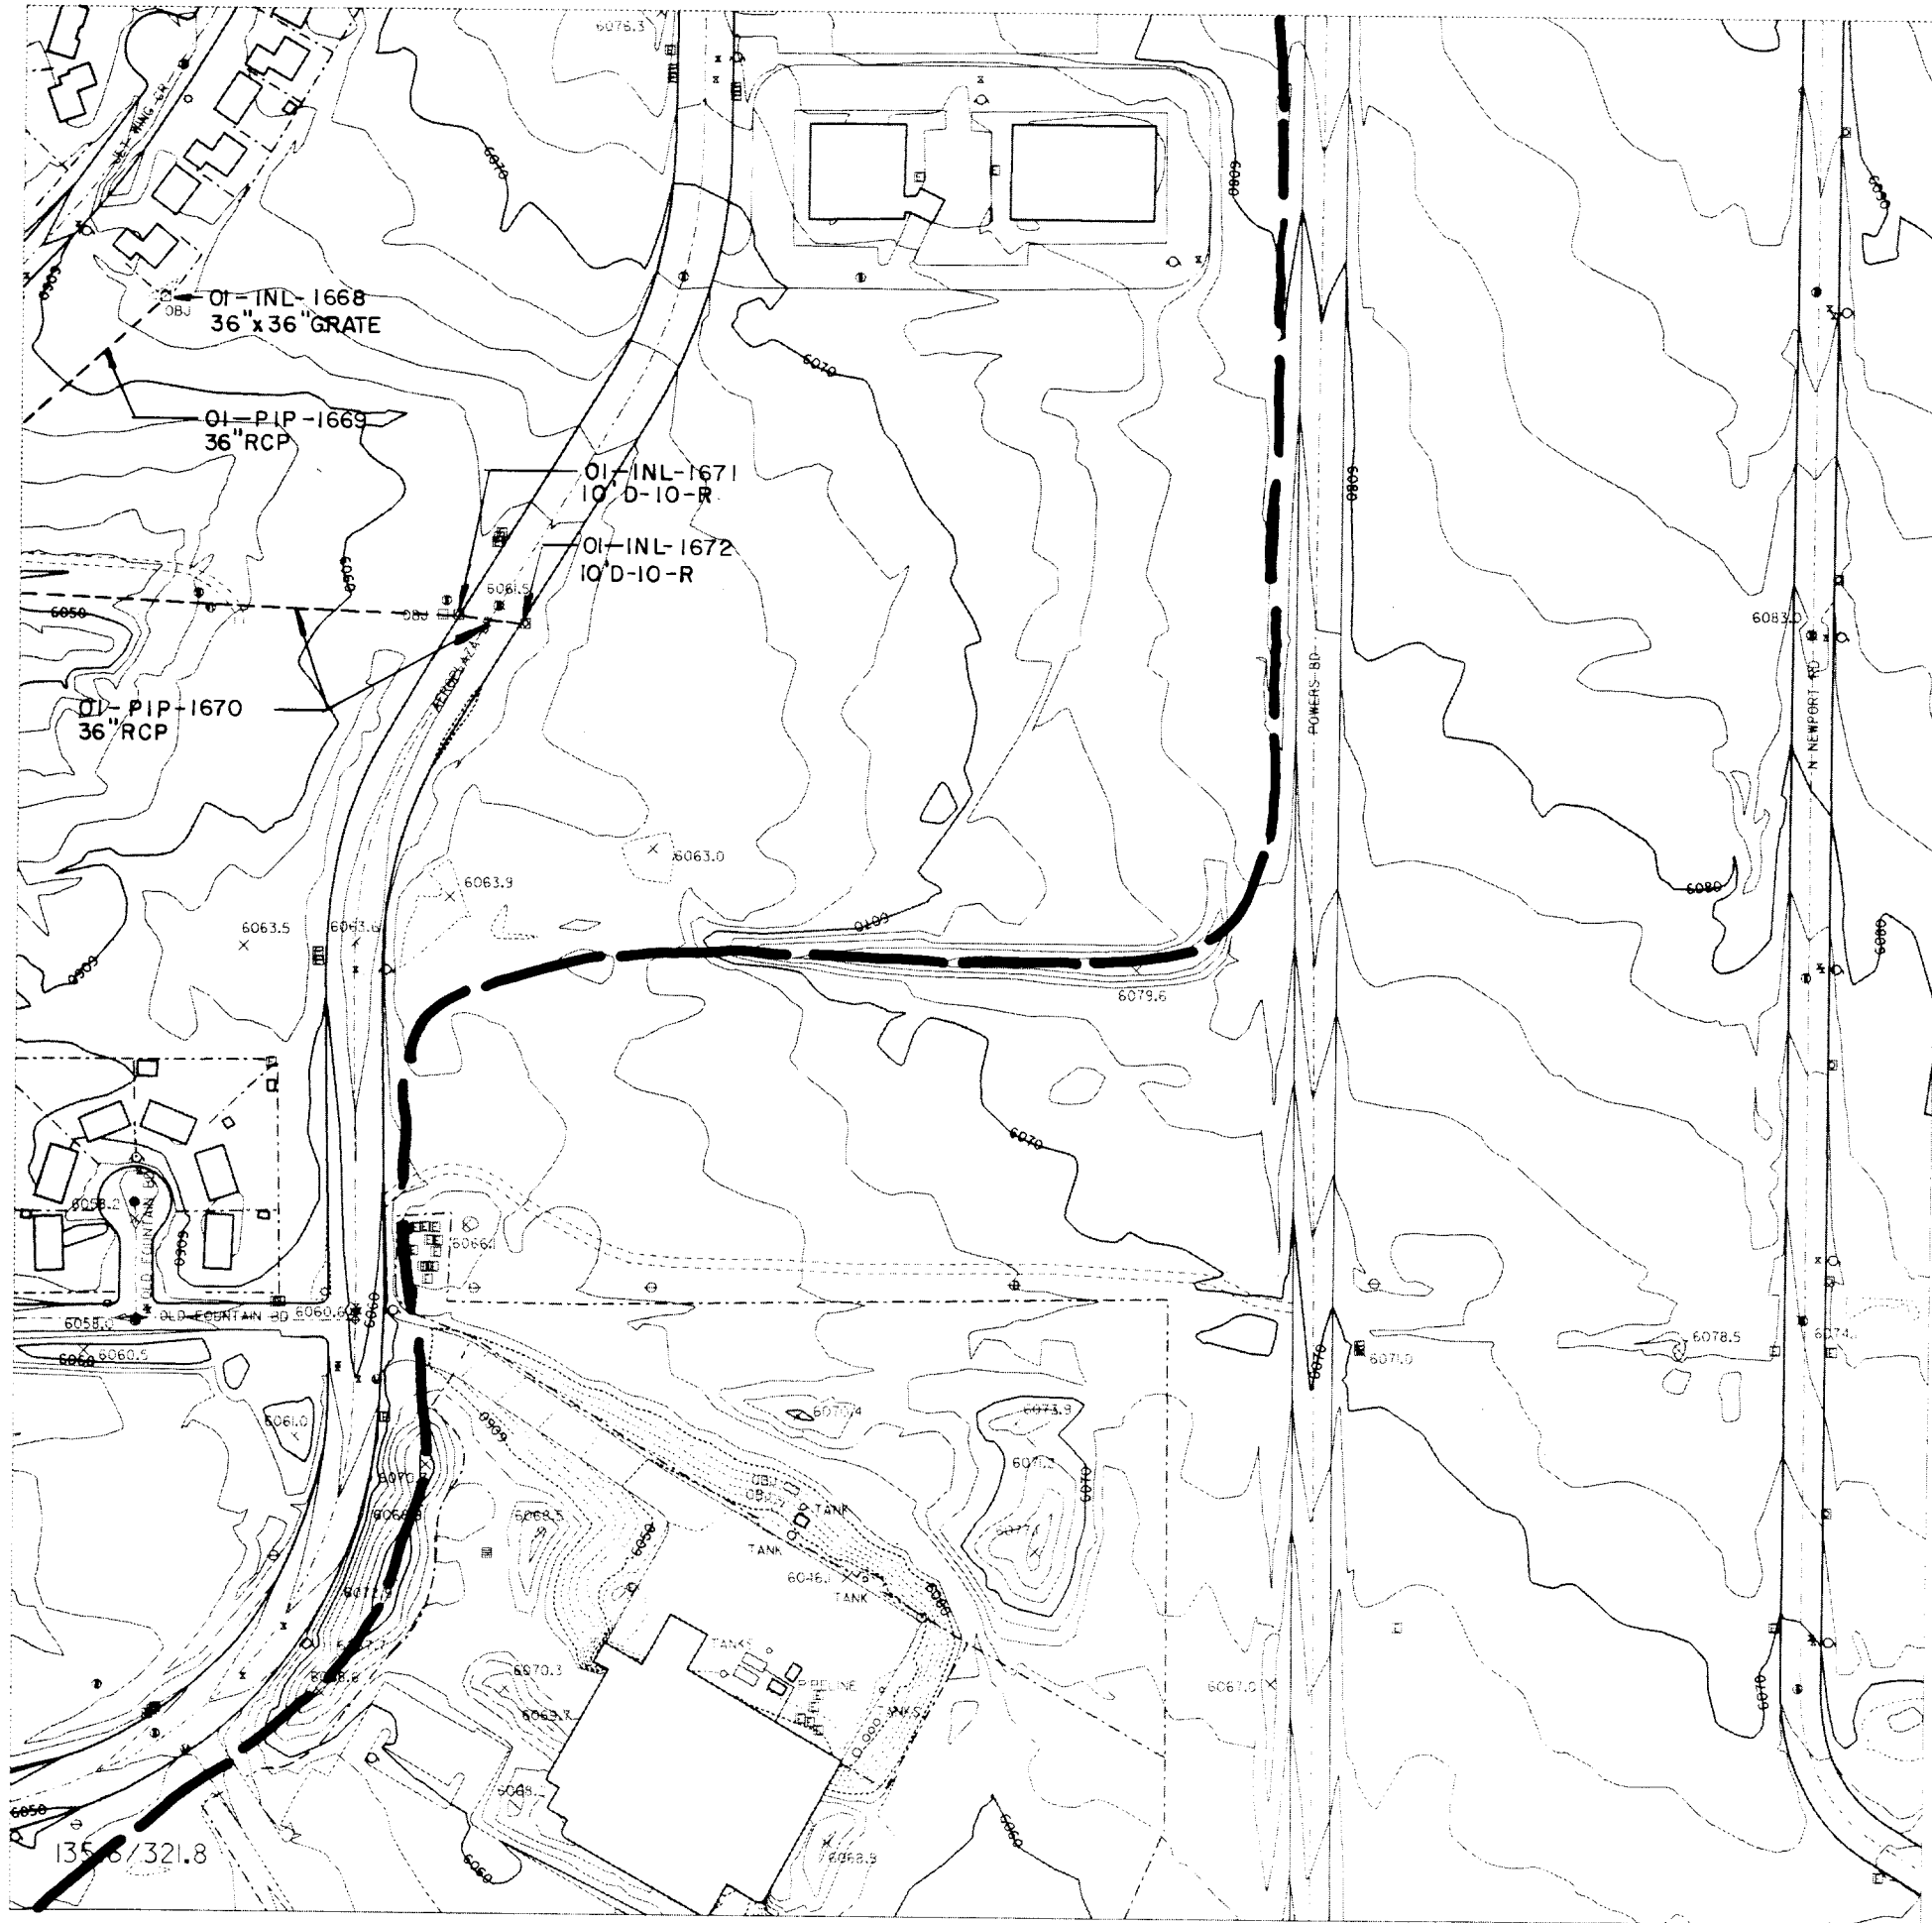

Project No

Date:

Design:

Drawn:

Check:

Revisions:

518C

136.5/321.8

X-8


SAND CREEK DRAINAGE  
BASIN PLANNING STUDY  
DRAINAGE STRUCTURE INVENTORY MAP

Kiowa Engineering Corporation

419 W. Bijou Street

Colorado Springs, Colorado

80905-1308

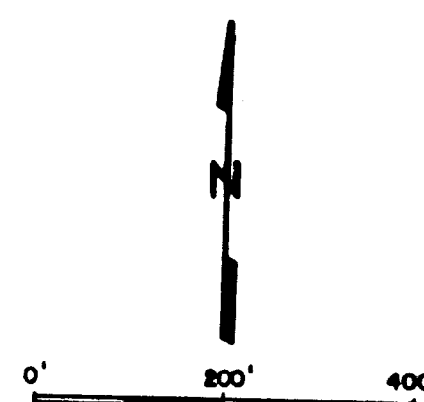



Kiowa Engineering Corporation  
419 W. Bijou Street  
Colorado Springs, Colorado  
80905-1308

# SAND CREEK DRAINAGE BASIN PLANNING STUDY DRAINAGE STRUCTURE INVENTORY MAP

|             |
|-------------|
| Project No. |
| Date:       |
| Design:     |
| Drawn:      |
| Check:      |
| Revisions:  |
| 524A        |
| 135.4/320.8 |
| Y-3         |





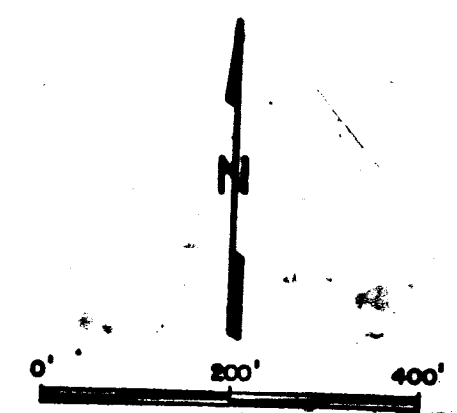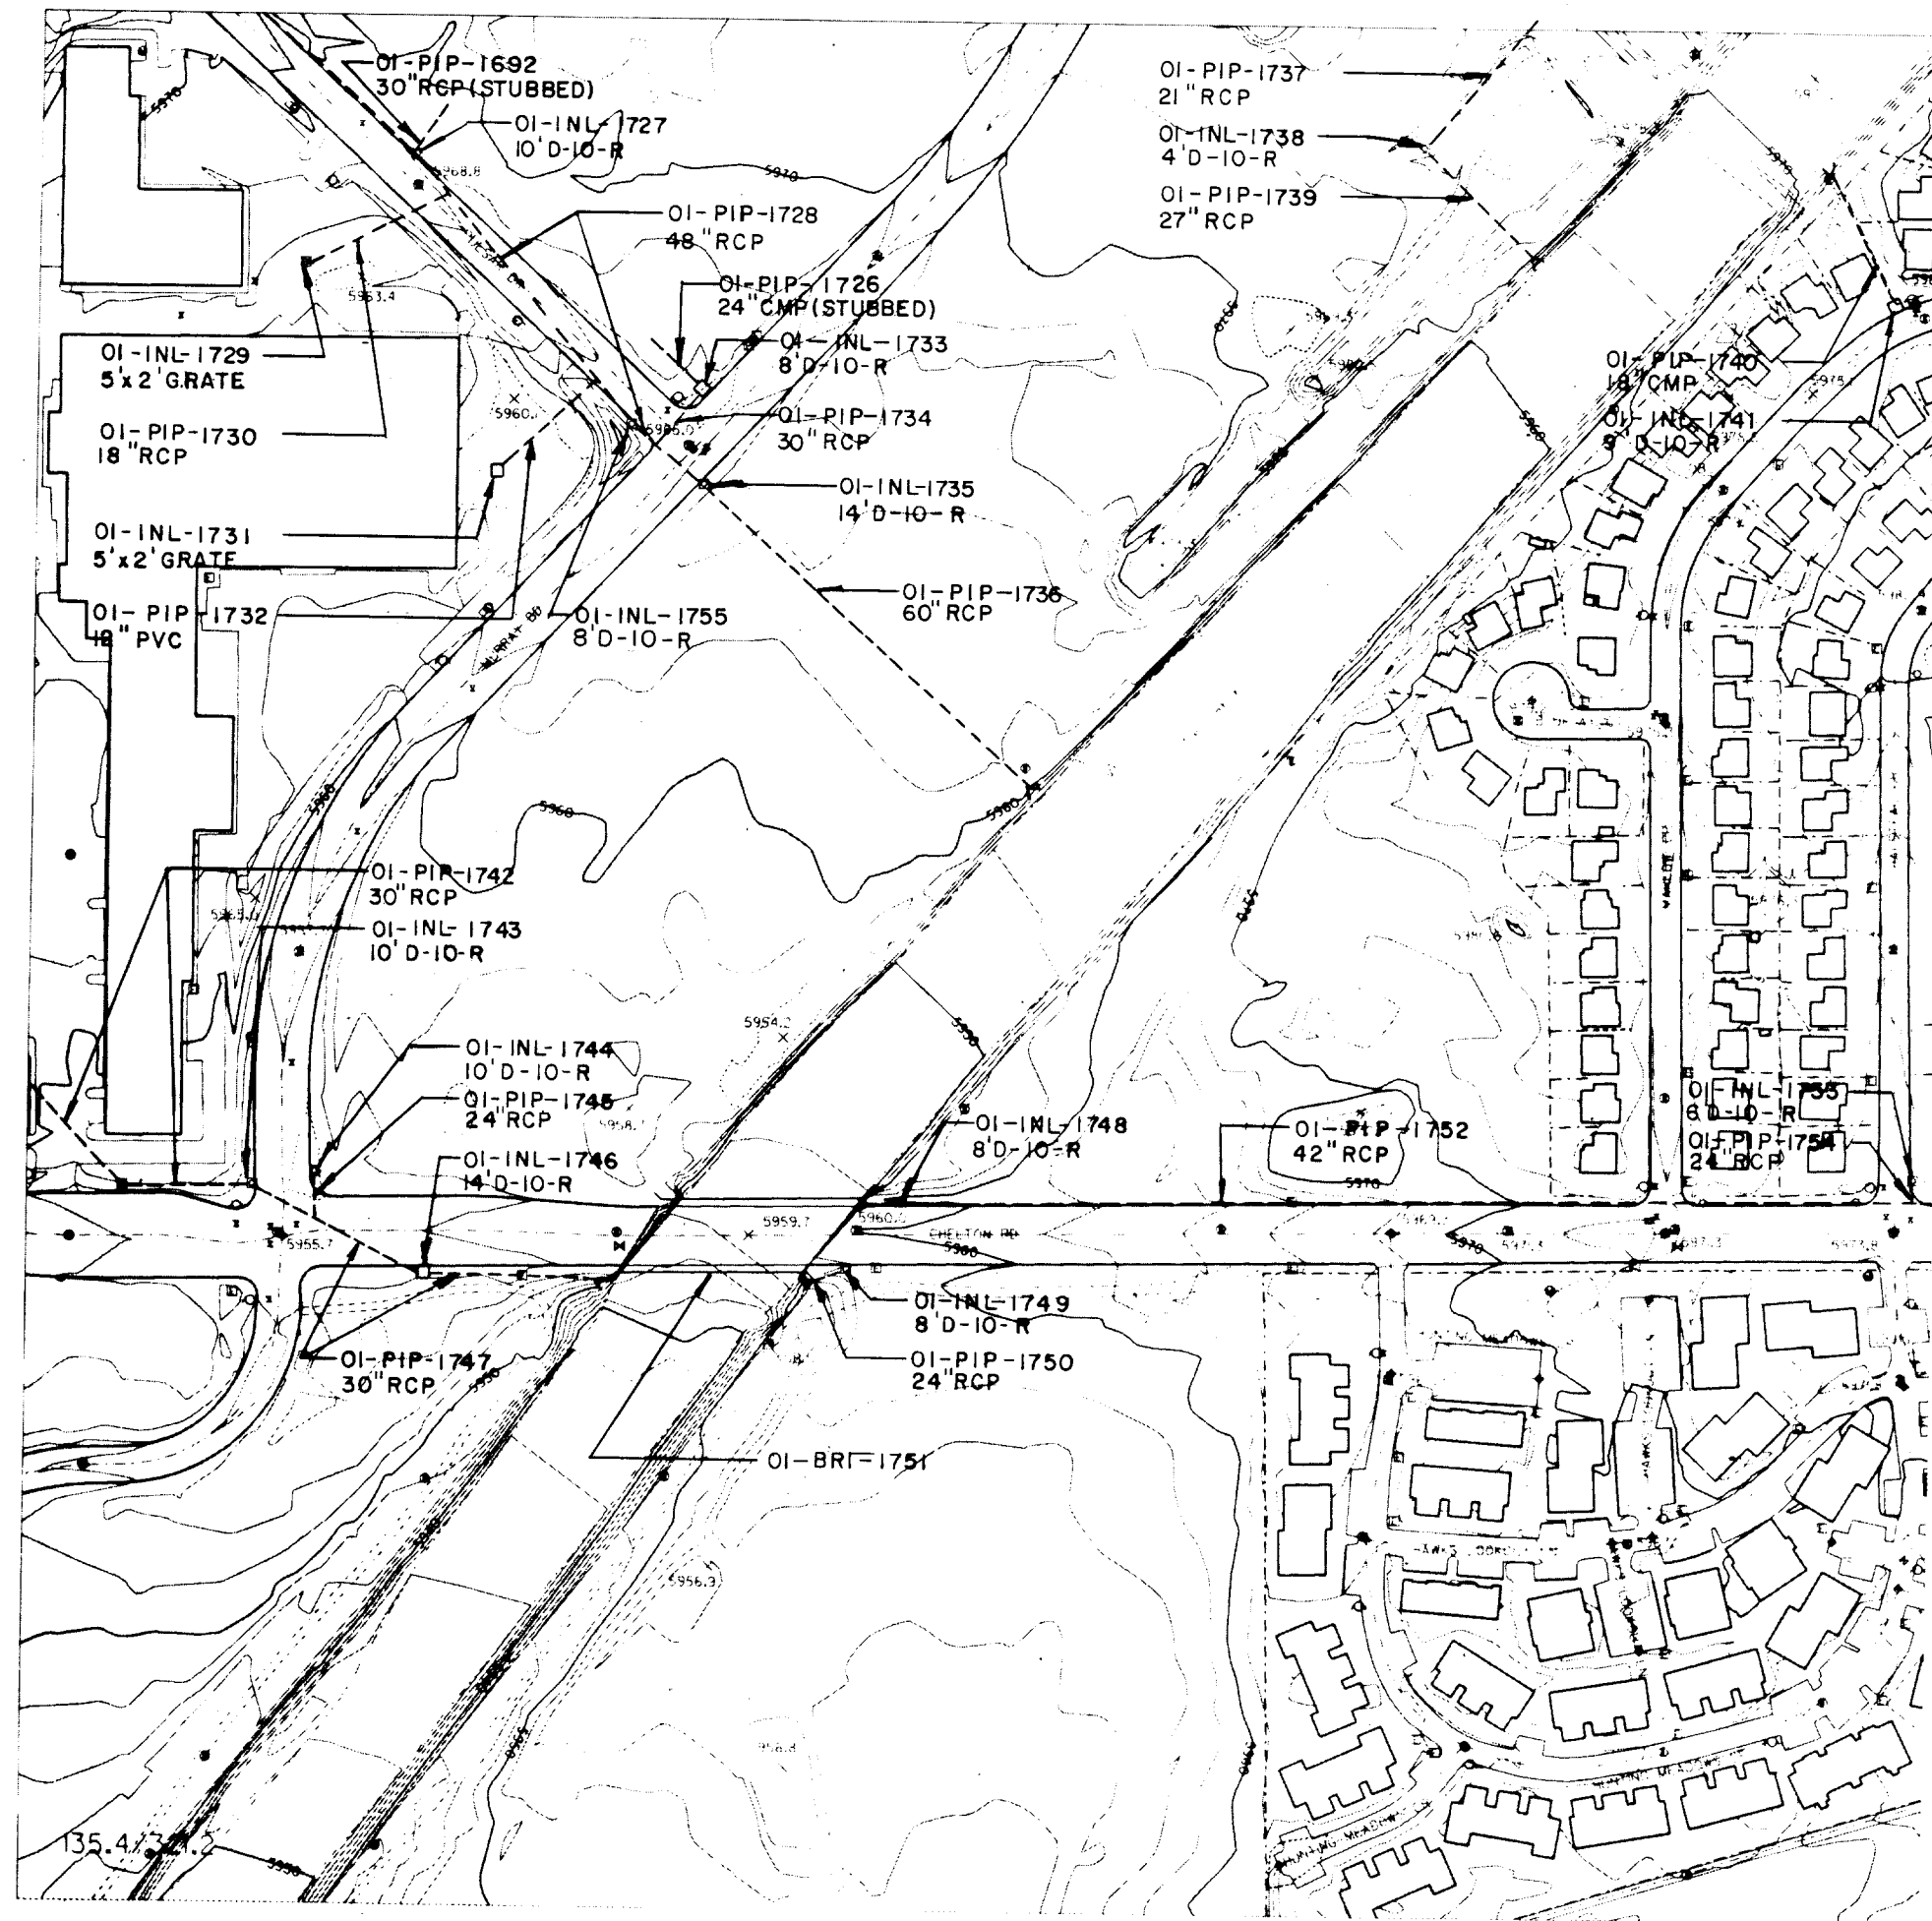

**SAND CREEK DRAINAGE  
BASIN PLANNING STUDY**  
DRAINAGE STRUCTURE INVENTORY MAP


|             |
|-------------|
| Project No. |
| Date:       |
| Design:     |
| Drawn:      |
| Check:      |
| Revisions:  |

**525A**  
135.4/321.2  
Y-5

**Kiowa Engineering Corporation**  
419 W. Bijou Street  
Colorado Springs, Colorado  
80905-1308






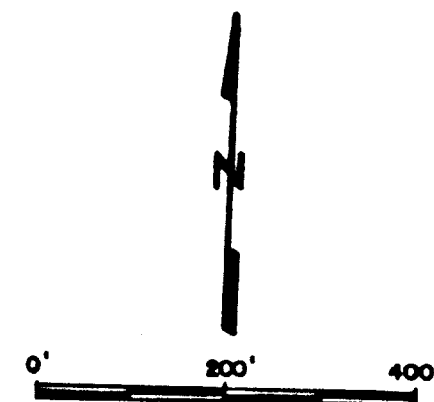

**SAND CREEK DRAINAGE  
BASIN PLANNING STUDY  
DRAINAGE STRUCTURE INVENTORY MAP**

|             |  |
|-------------|--|
| Project No. |  |
| Date:       |  |
| Design:     |  |
| Drawn:      |  |
| Check:      |  |
| Revisions:  |  |
| 445 C       |  |
| 135.2/320.6 |  |
| Z-2         |  |

**Kiowa Engineering Corporation**  
419 W. Bijou Street  
Colorado Springs, Colorado  
80905-1308

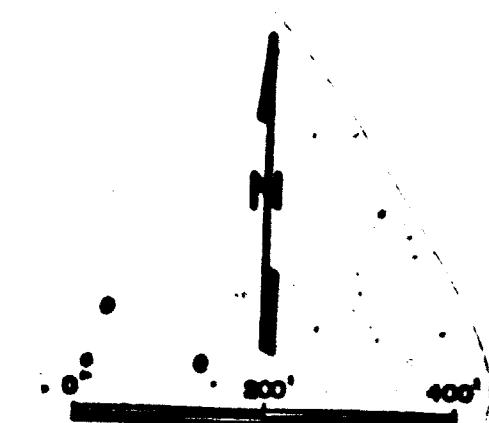


**Kiowa Engineering Corporation**  
 419 W. Bijou Street  
 Colorado Springs, Colorado  
 80905-1308

**SAND CREEK DRAINAGE  
 BASIN PLANNING STUDY**  
 DRAINAGE STRUCTURE INVENTORY MAP


|             |             |
|-------------|-------------|
| Project No. | 524-D       |
| Date        | 135.2/320.8 |
| Design      | Z-3         |
| Drawn       |             |
| Checked     |             |
| Reviewed    |             |





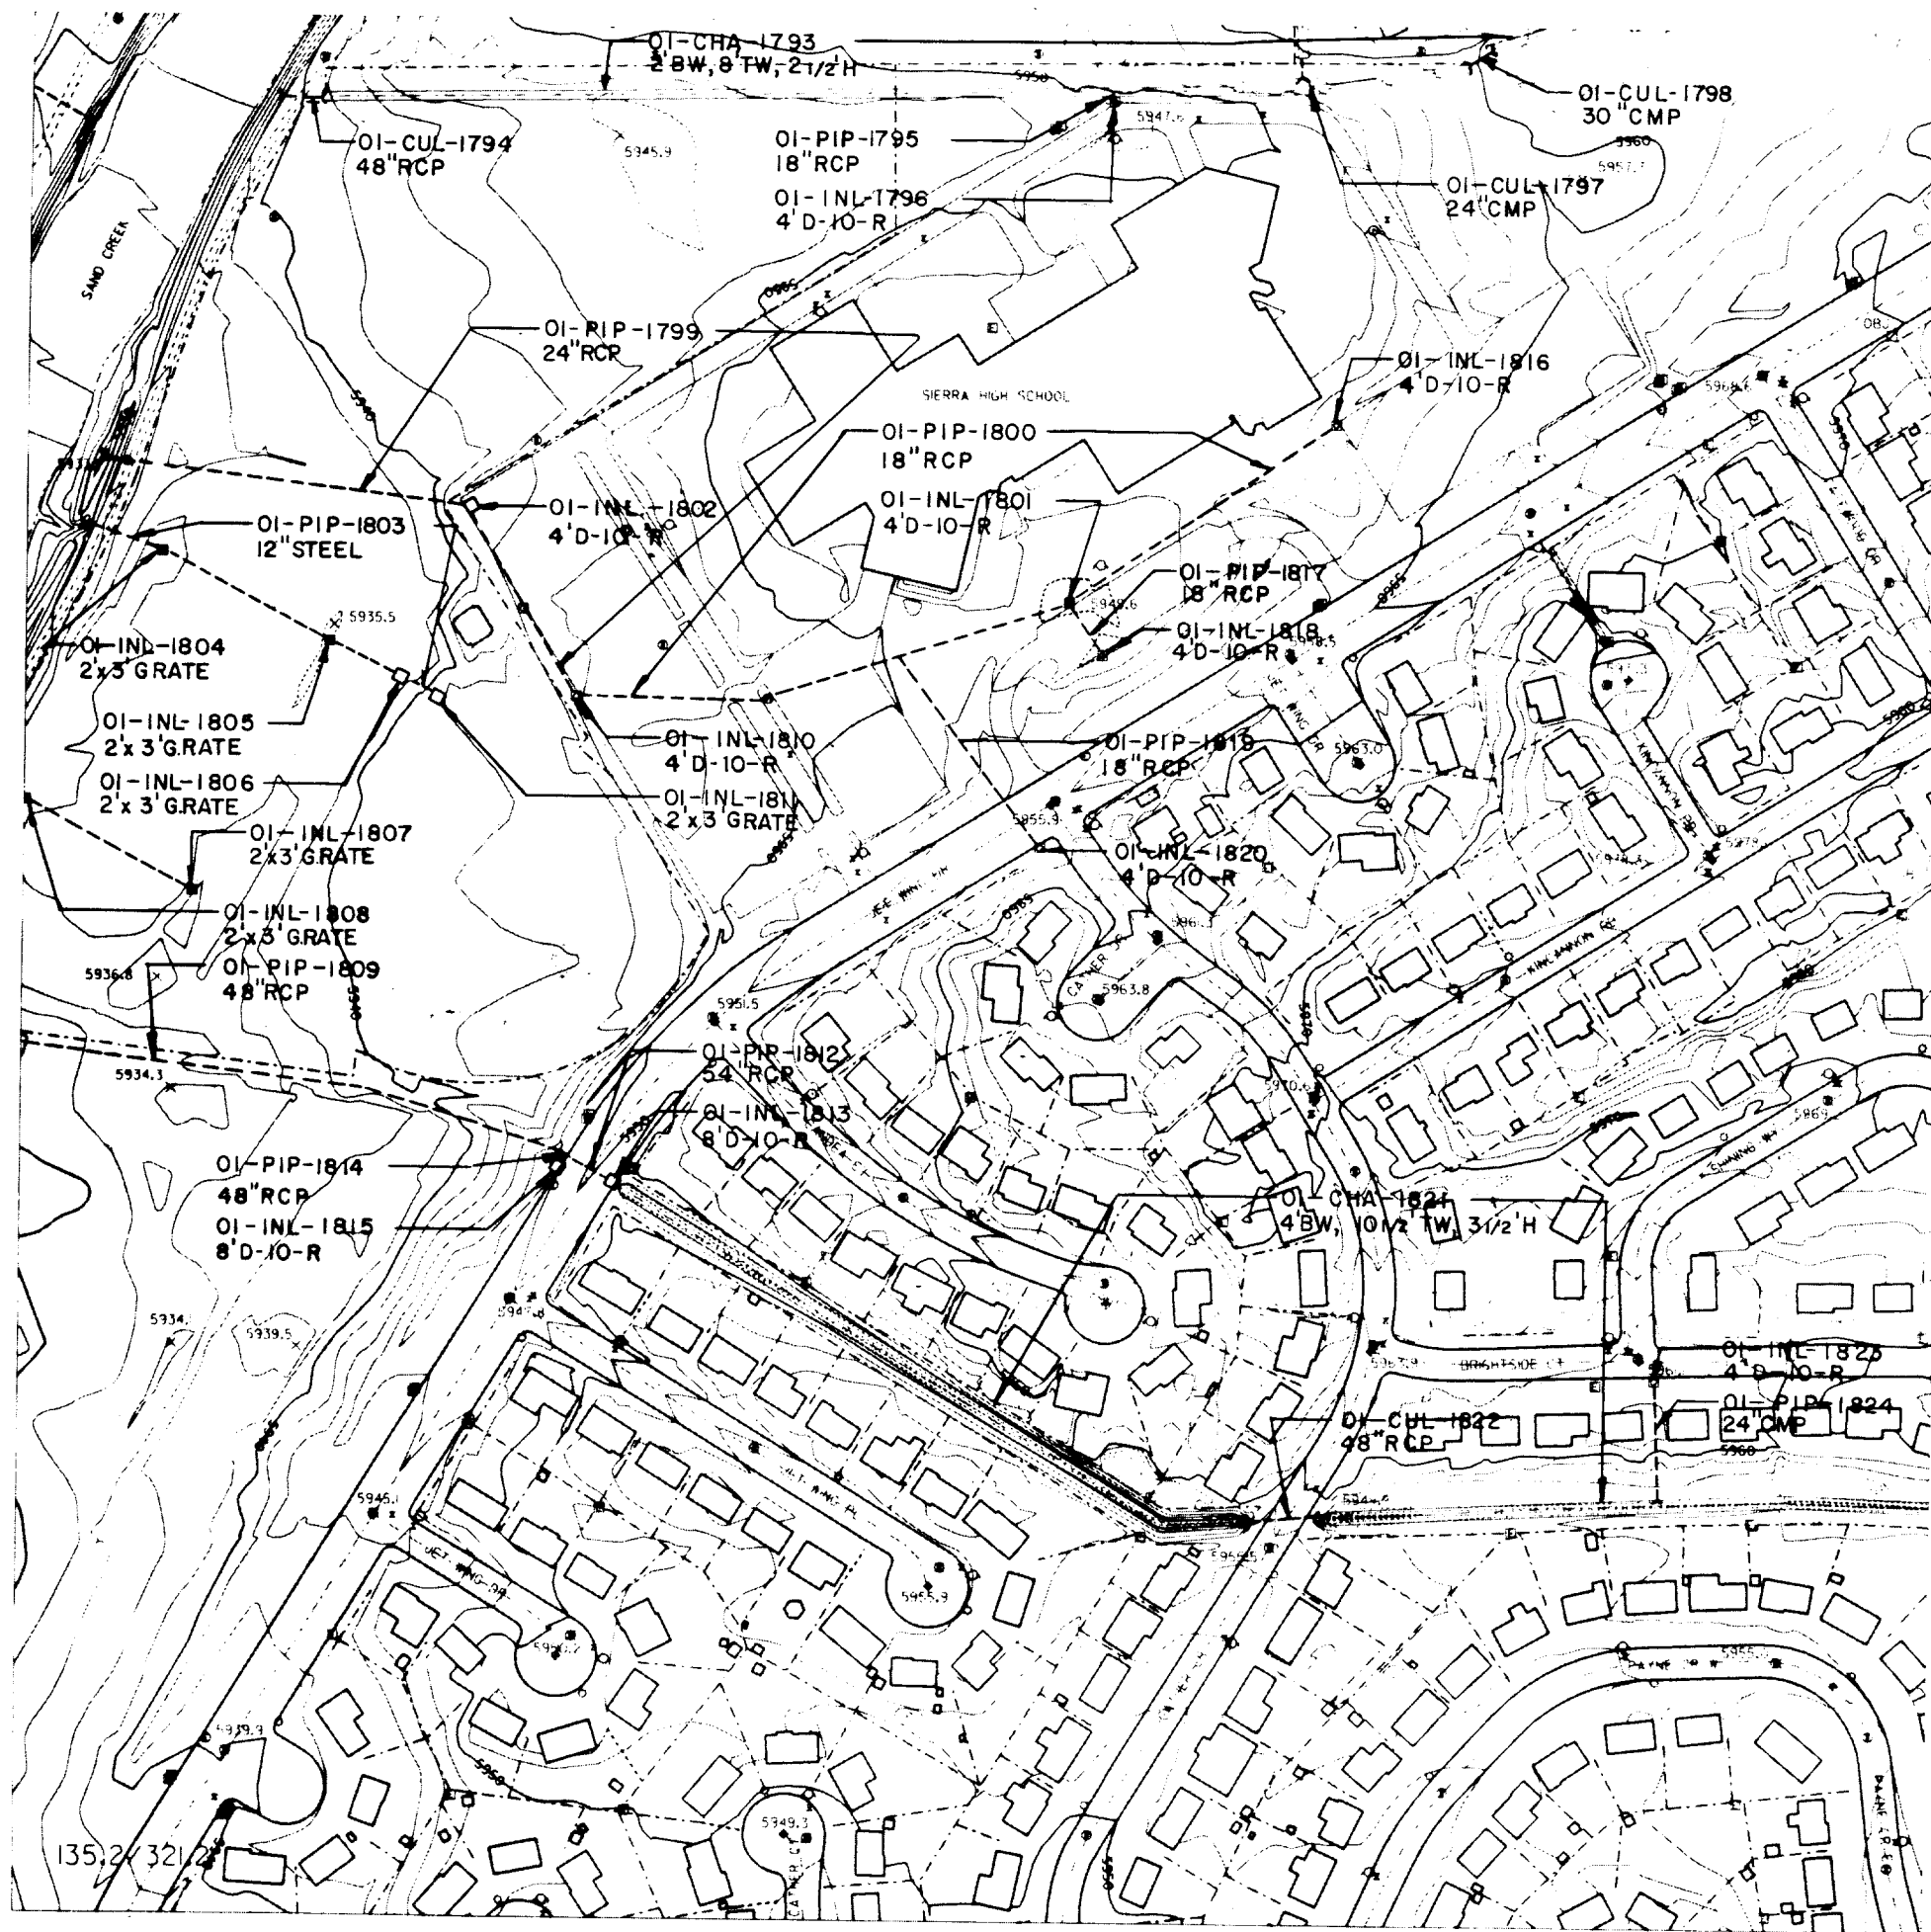

135.2/321.2

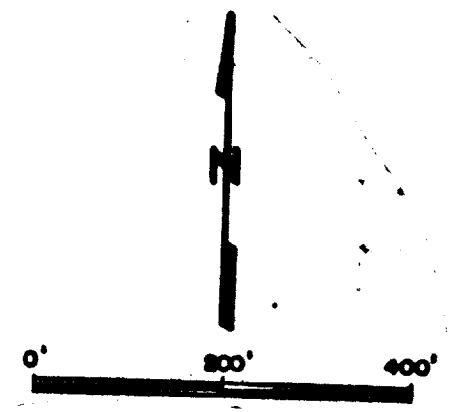



Kiowa Engineering Corporation  
 419 W. Bijou Street  
 Colorado Springs, Colorado  
 80905-1308

**SAND CREEK DRAINAGE  
 BASIN PLANNING STUDY  
 DRAINAGE STRUCTURE INVENTORY MAP**

|             |  |
|-------------|--|
| Project No. |  |
| Date:       |  |
| Design:     |  |
| Drawn:      |  |
| Checked:    |  |
| Revisions:  |  |

**525D**  
 135.2/321.2  
 Z-5



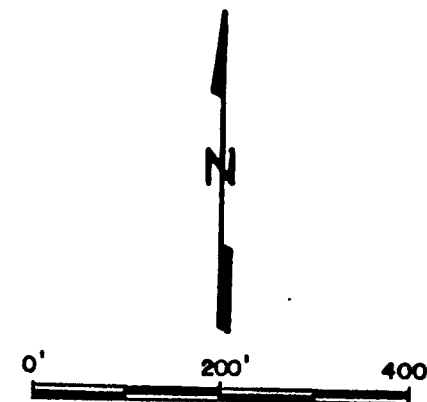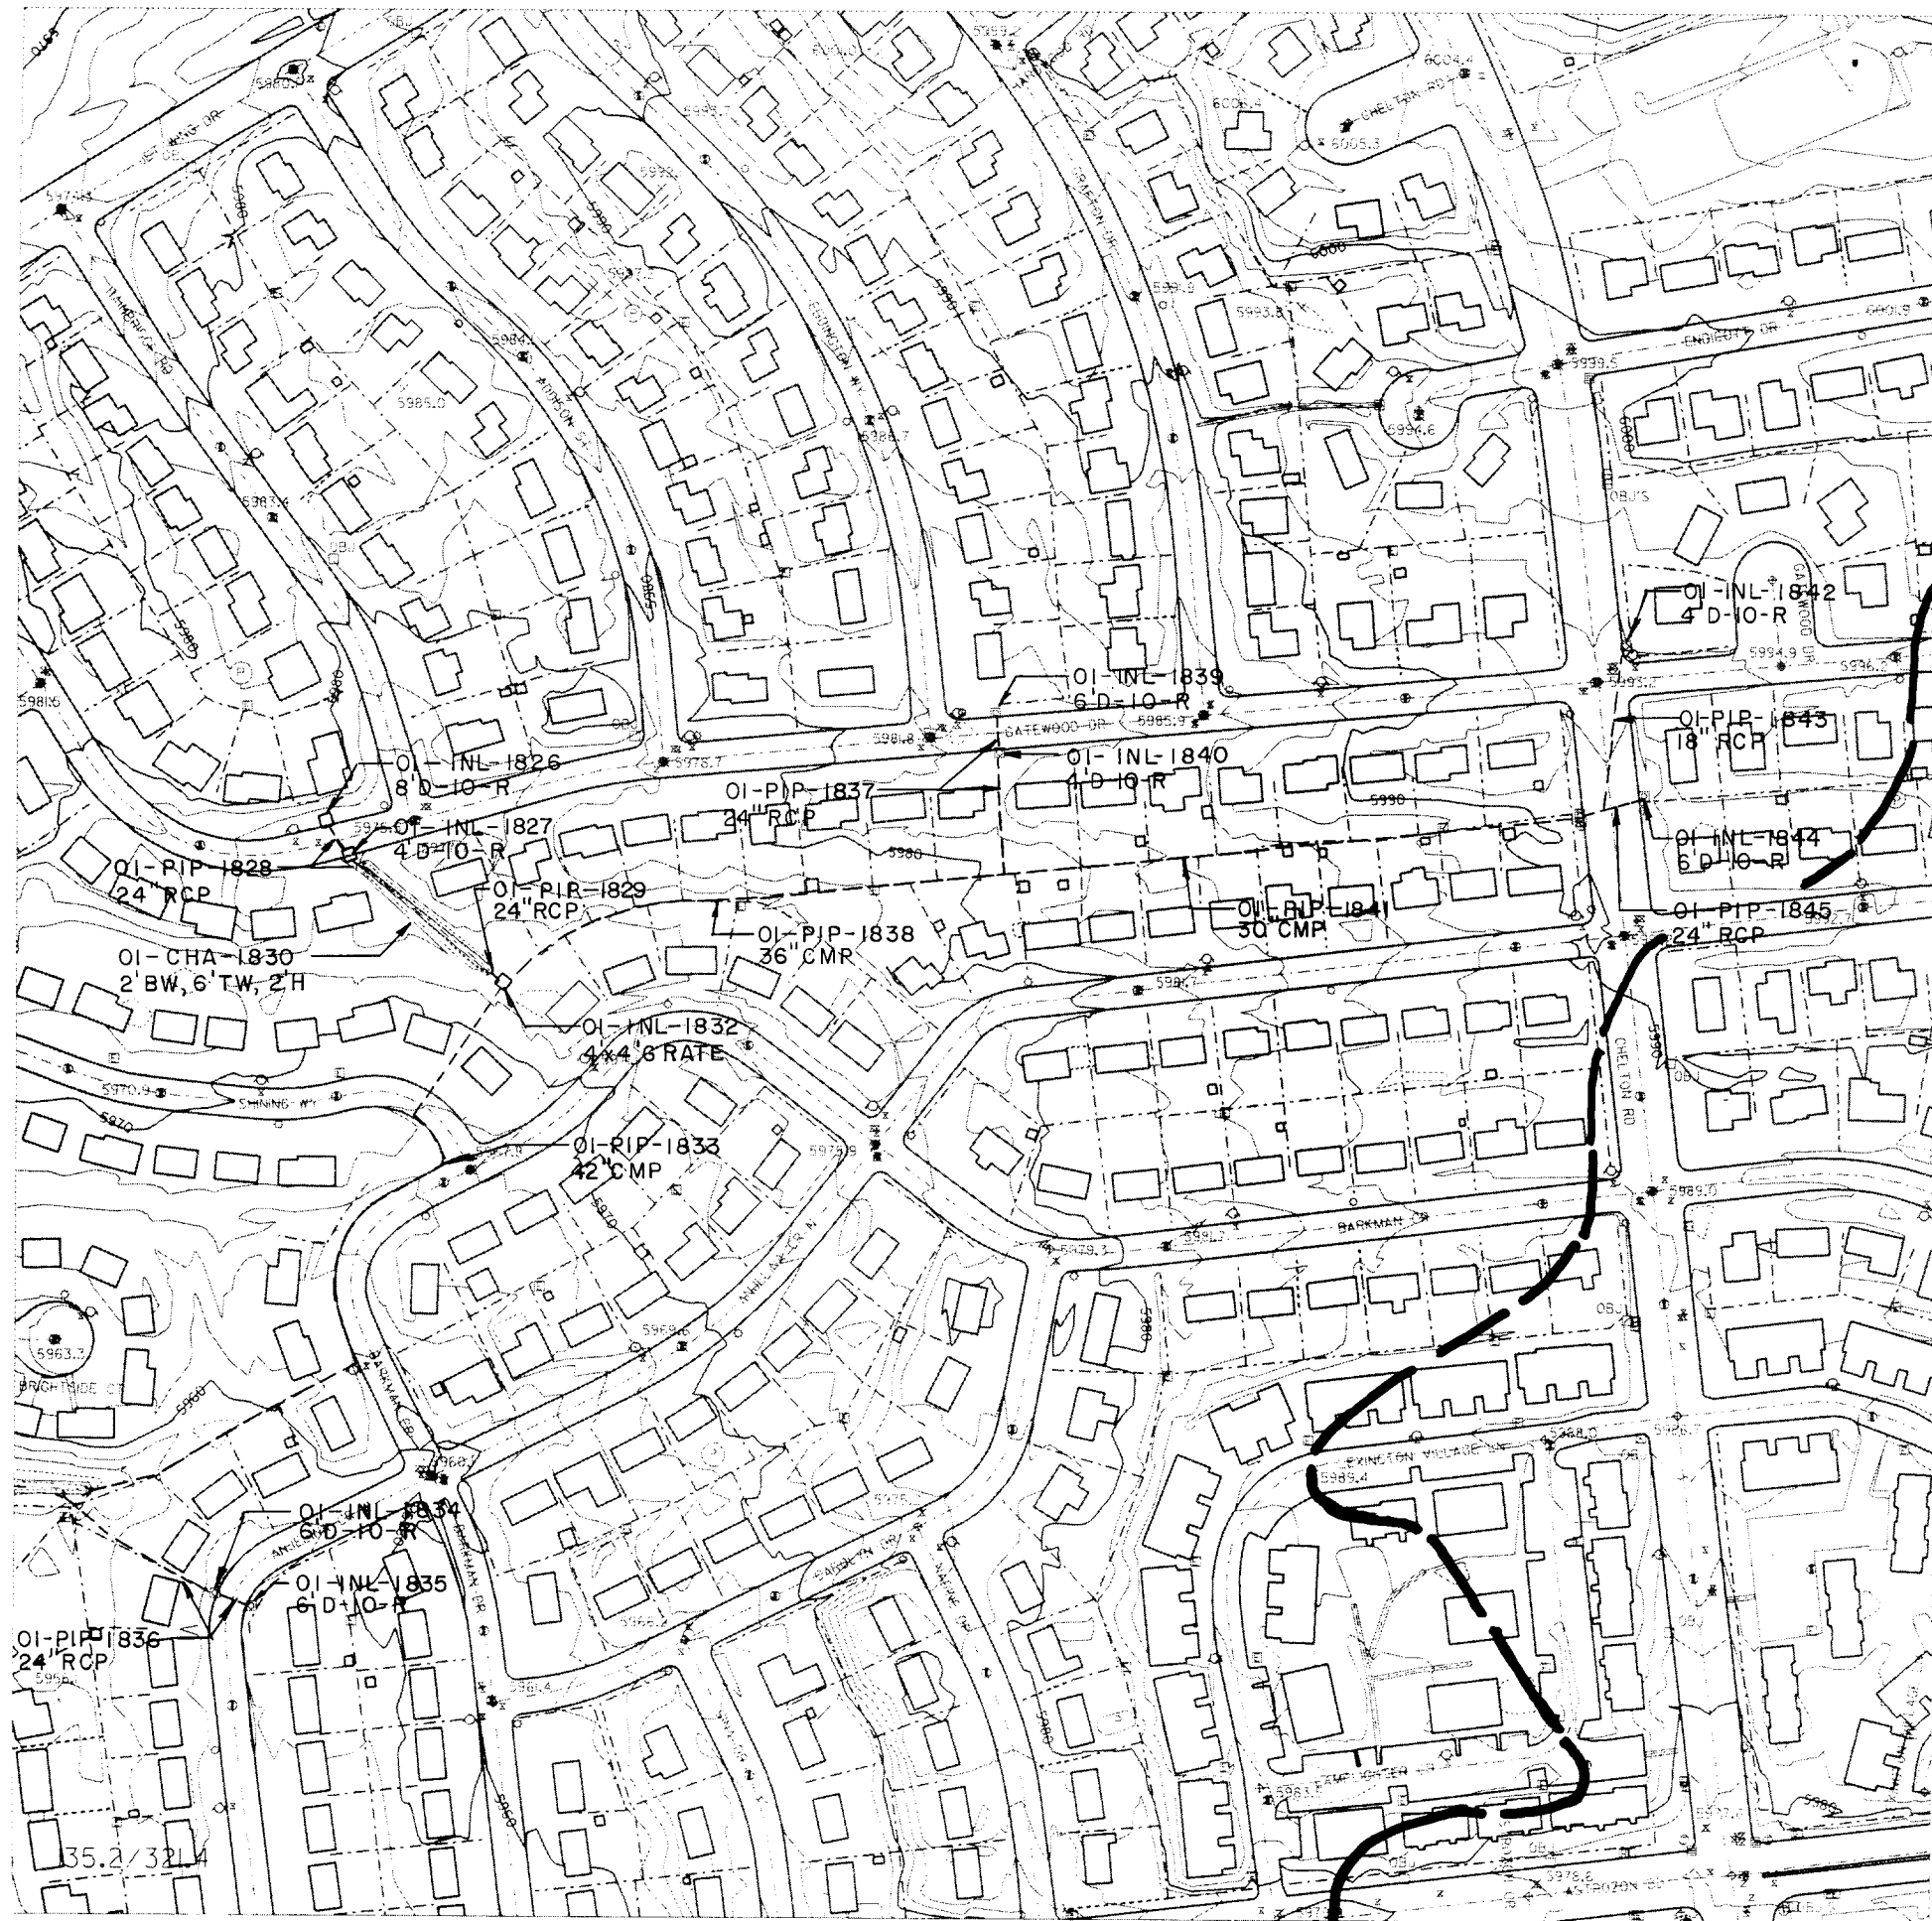


Kiowa Engineering Corporation  
 419 W. Bijou Street  
 Colorado Springs, Colorado  
 80905-1308

SAND CREEK DRAINAGE  
 BASIN PLANNING STUDY  
 DRAINAGE STRUCTURE INVENTORY MAP

|             |
|-------------|
| Project No. |
| Date:       |
| Design:     |
| Drawn:      |
| Check:      |
| Revisions:  |

525 C  
 Z-6

TELLEPHOTO

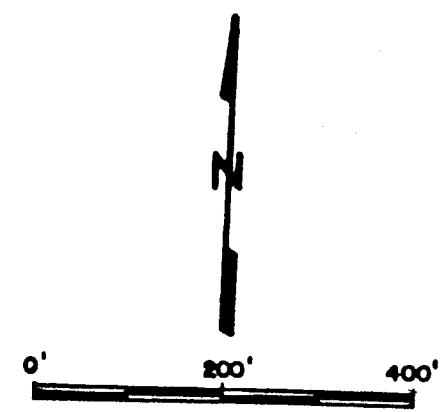

**SAND CREEK DRAINAGE  
BASIN PLANNING STUDY  
DRAINAGE STRUCTURE INVENTORY MAP**

|            |  |
|------------|--|
| Project No |  |
| Date:      |  |
| Design:    |  |
| Drawn:     |  |
| Check:     |  |
| Revisions: |  |

**447A**  
**135.0/320.4**  
**AA-1**

**Kiowa Engineering Corporation**  
419 W. Bijou Street  
Colorado Springs, Colorado  
80905-1308




Kiowa Engineering Corporation  
 419 W. Bijou Street  
 Colorado Springs, Colorado  
 80905-1308

SAND CREEK DRAINAGE  
 BASIN PLANNING STUDY  
 DRAINAGE STRUCTURE INVENTORY MAP

|             |
|-------------|
| Project No. |
| Date:       |
| Design:     |
| Drawn:      |
| Check:      |
| Revisions:  |

447B  
 135.0/320.6  
 AA-2

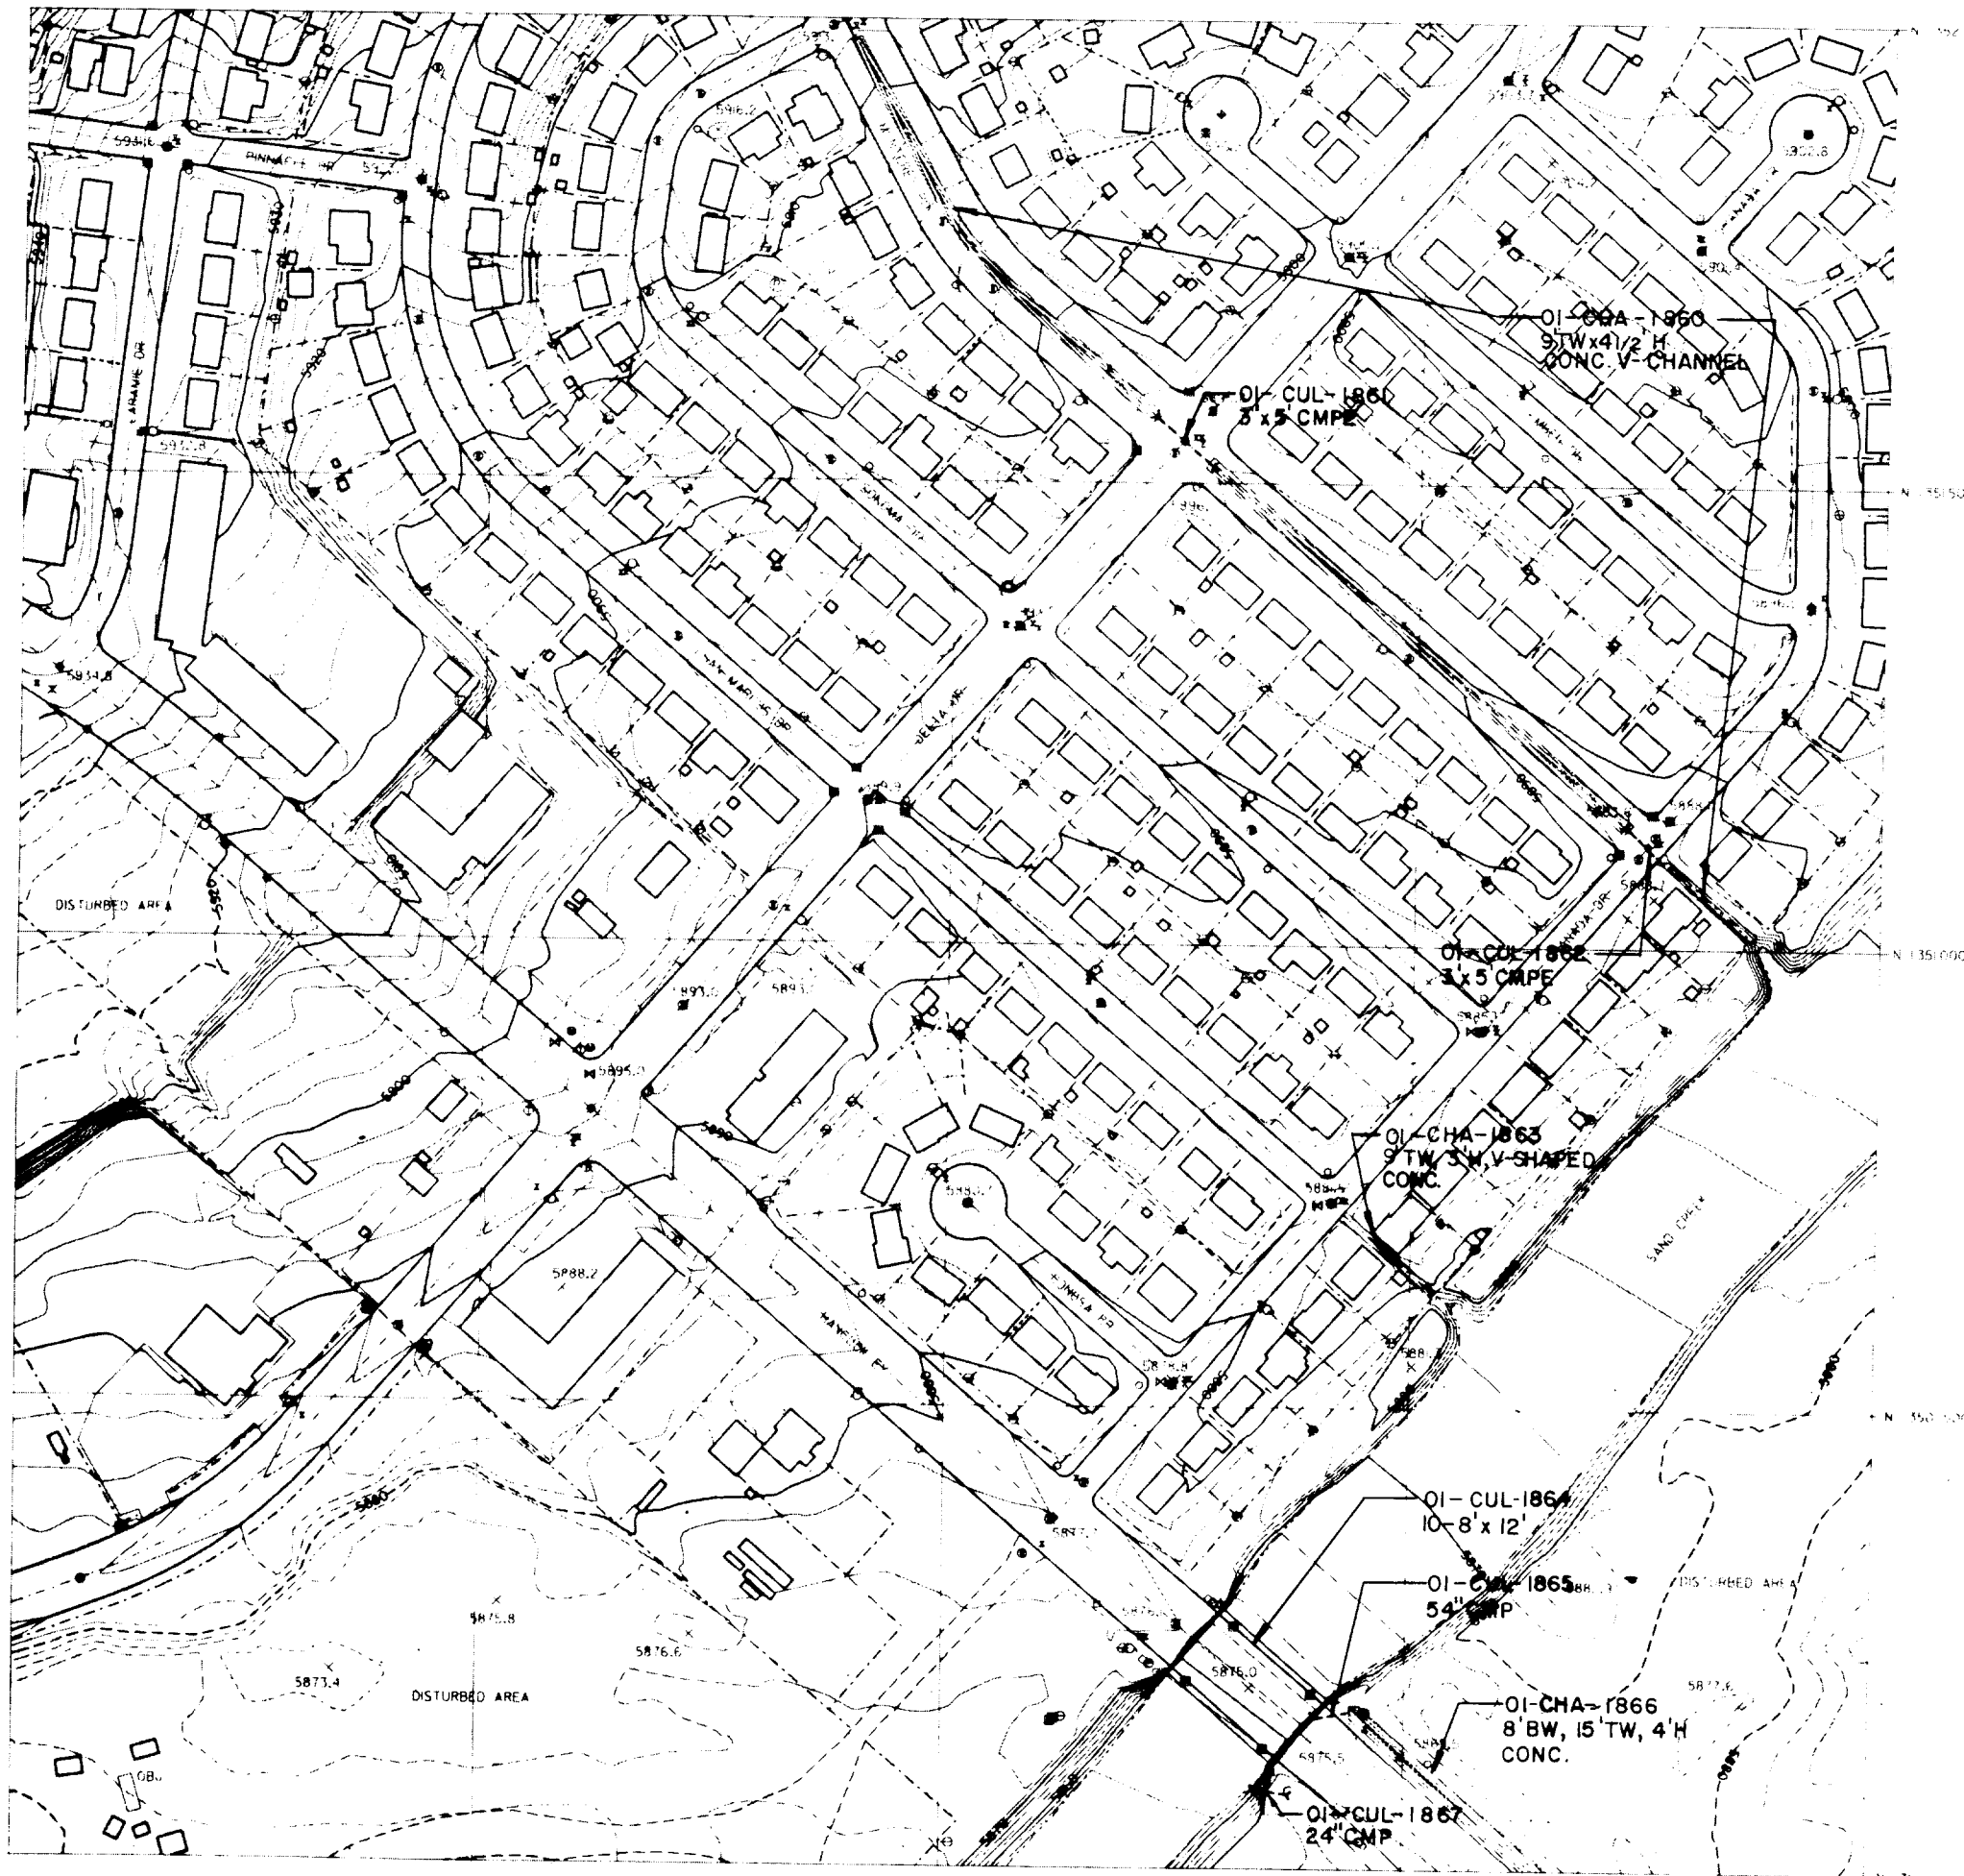



Kiowa Engineering Corporation  
419 W. Bijou Street  
Colorado Springs, Colorado  
80905-1308

# SAND CREEK DRAINAGE BASIN PLANNING STUDY DRAINAGE STRUCTURE INVENTORY MAP

|             |
|-------------|
| Project No. |
| Date:       |
| Design:     |
| Drawn:      |
| Check:      |
| Revisions:  |

533A  
135.0/320.8  
AA-3



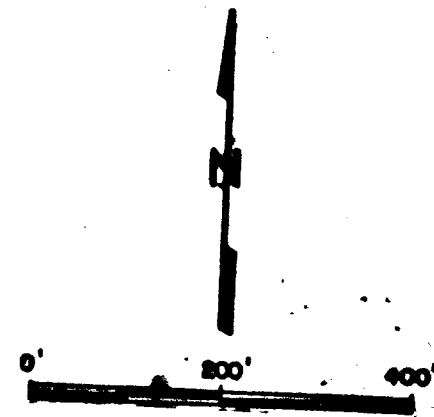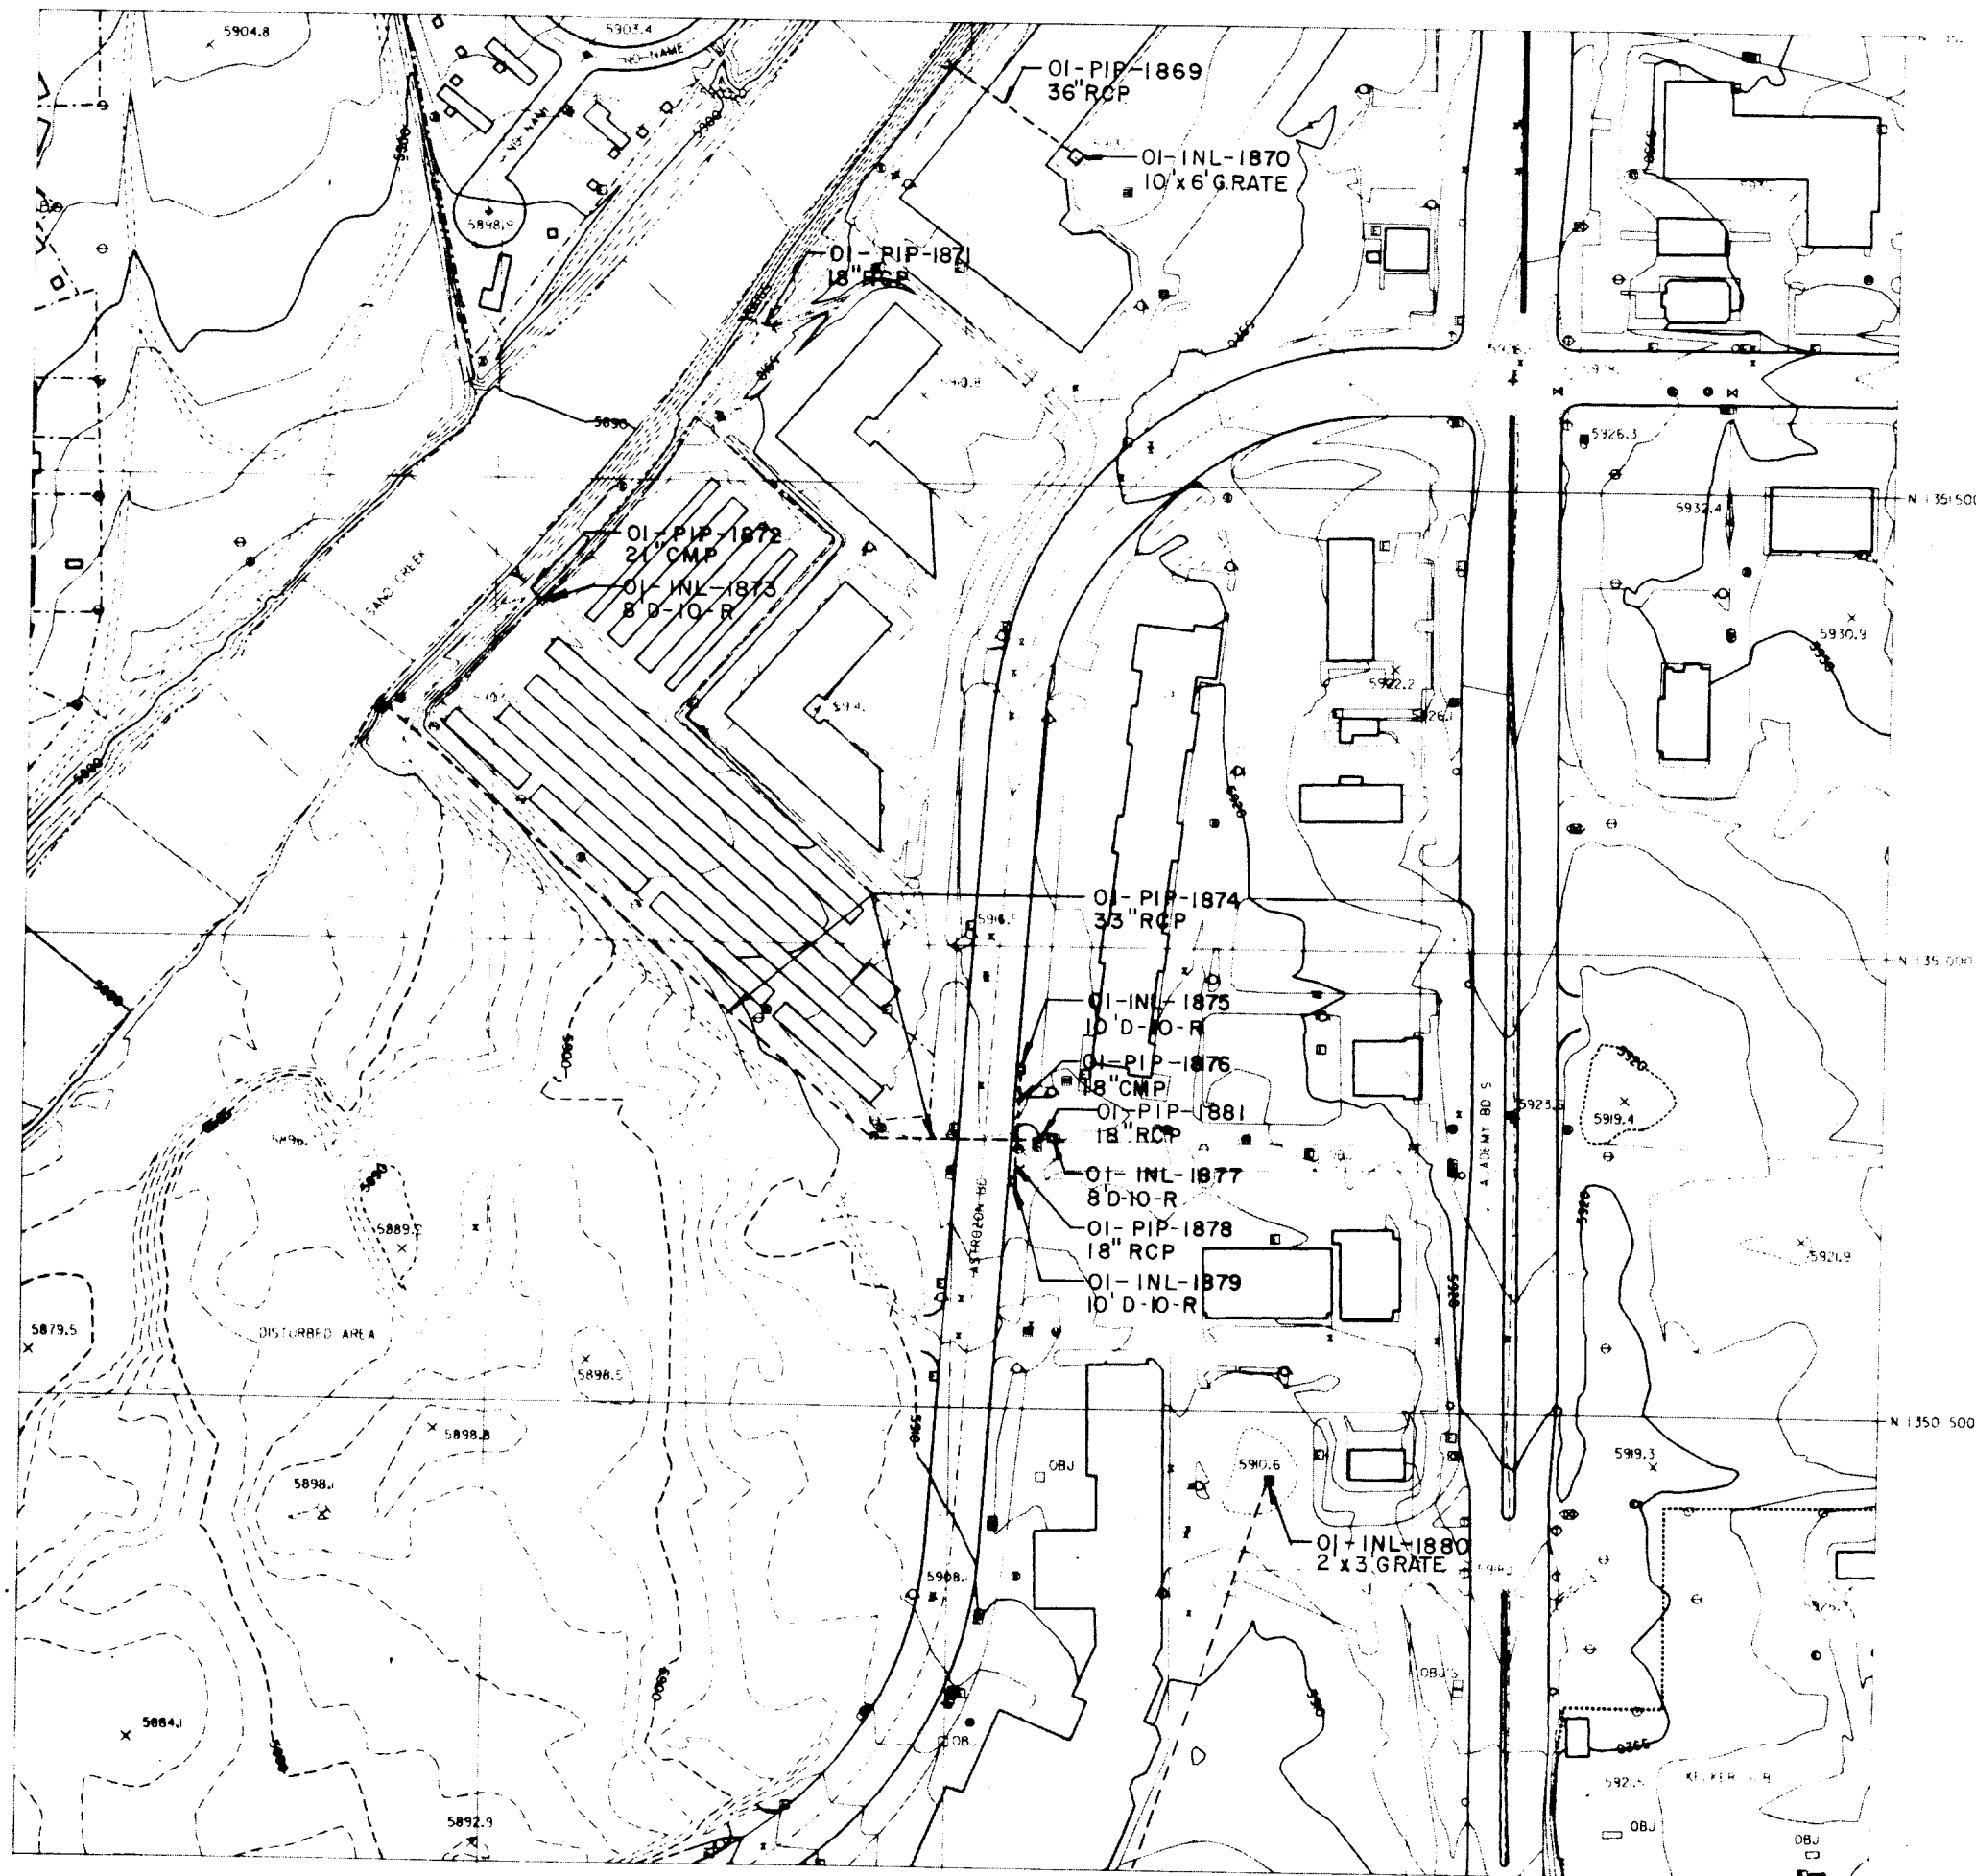



**SAND CREEK DRAINAGE  
BASIN PLANNING STUDY  
DRAINAGE STRUCTURE INVENTORY MAP**

|             |  |
|-------------|--|
| Project No. |  |
| Date:       |  |
| Design:     |  |
| Drawn:      |  |
| Check:      |  |
| Revisions:  |  |

**533B**  
135.0/321.0  
AA-4

**Kiowa Engineering Corporation**  
419 W. Bijou Street  
Colorado Springs, Colorado  
80905-1308



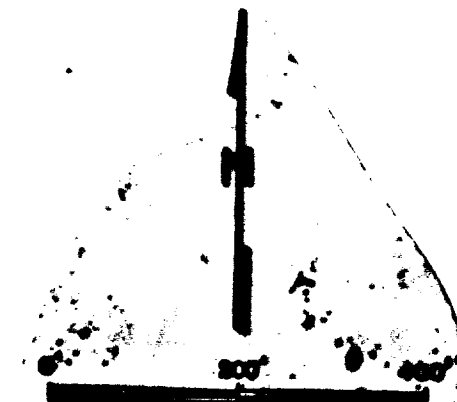
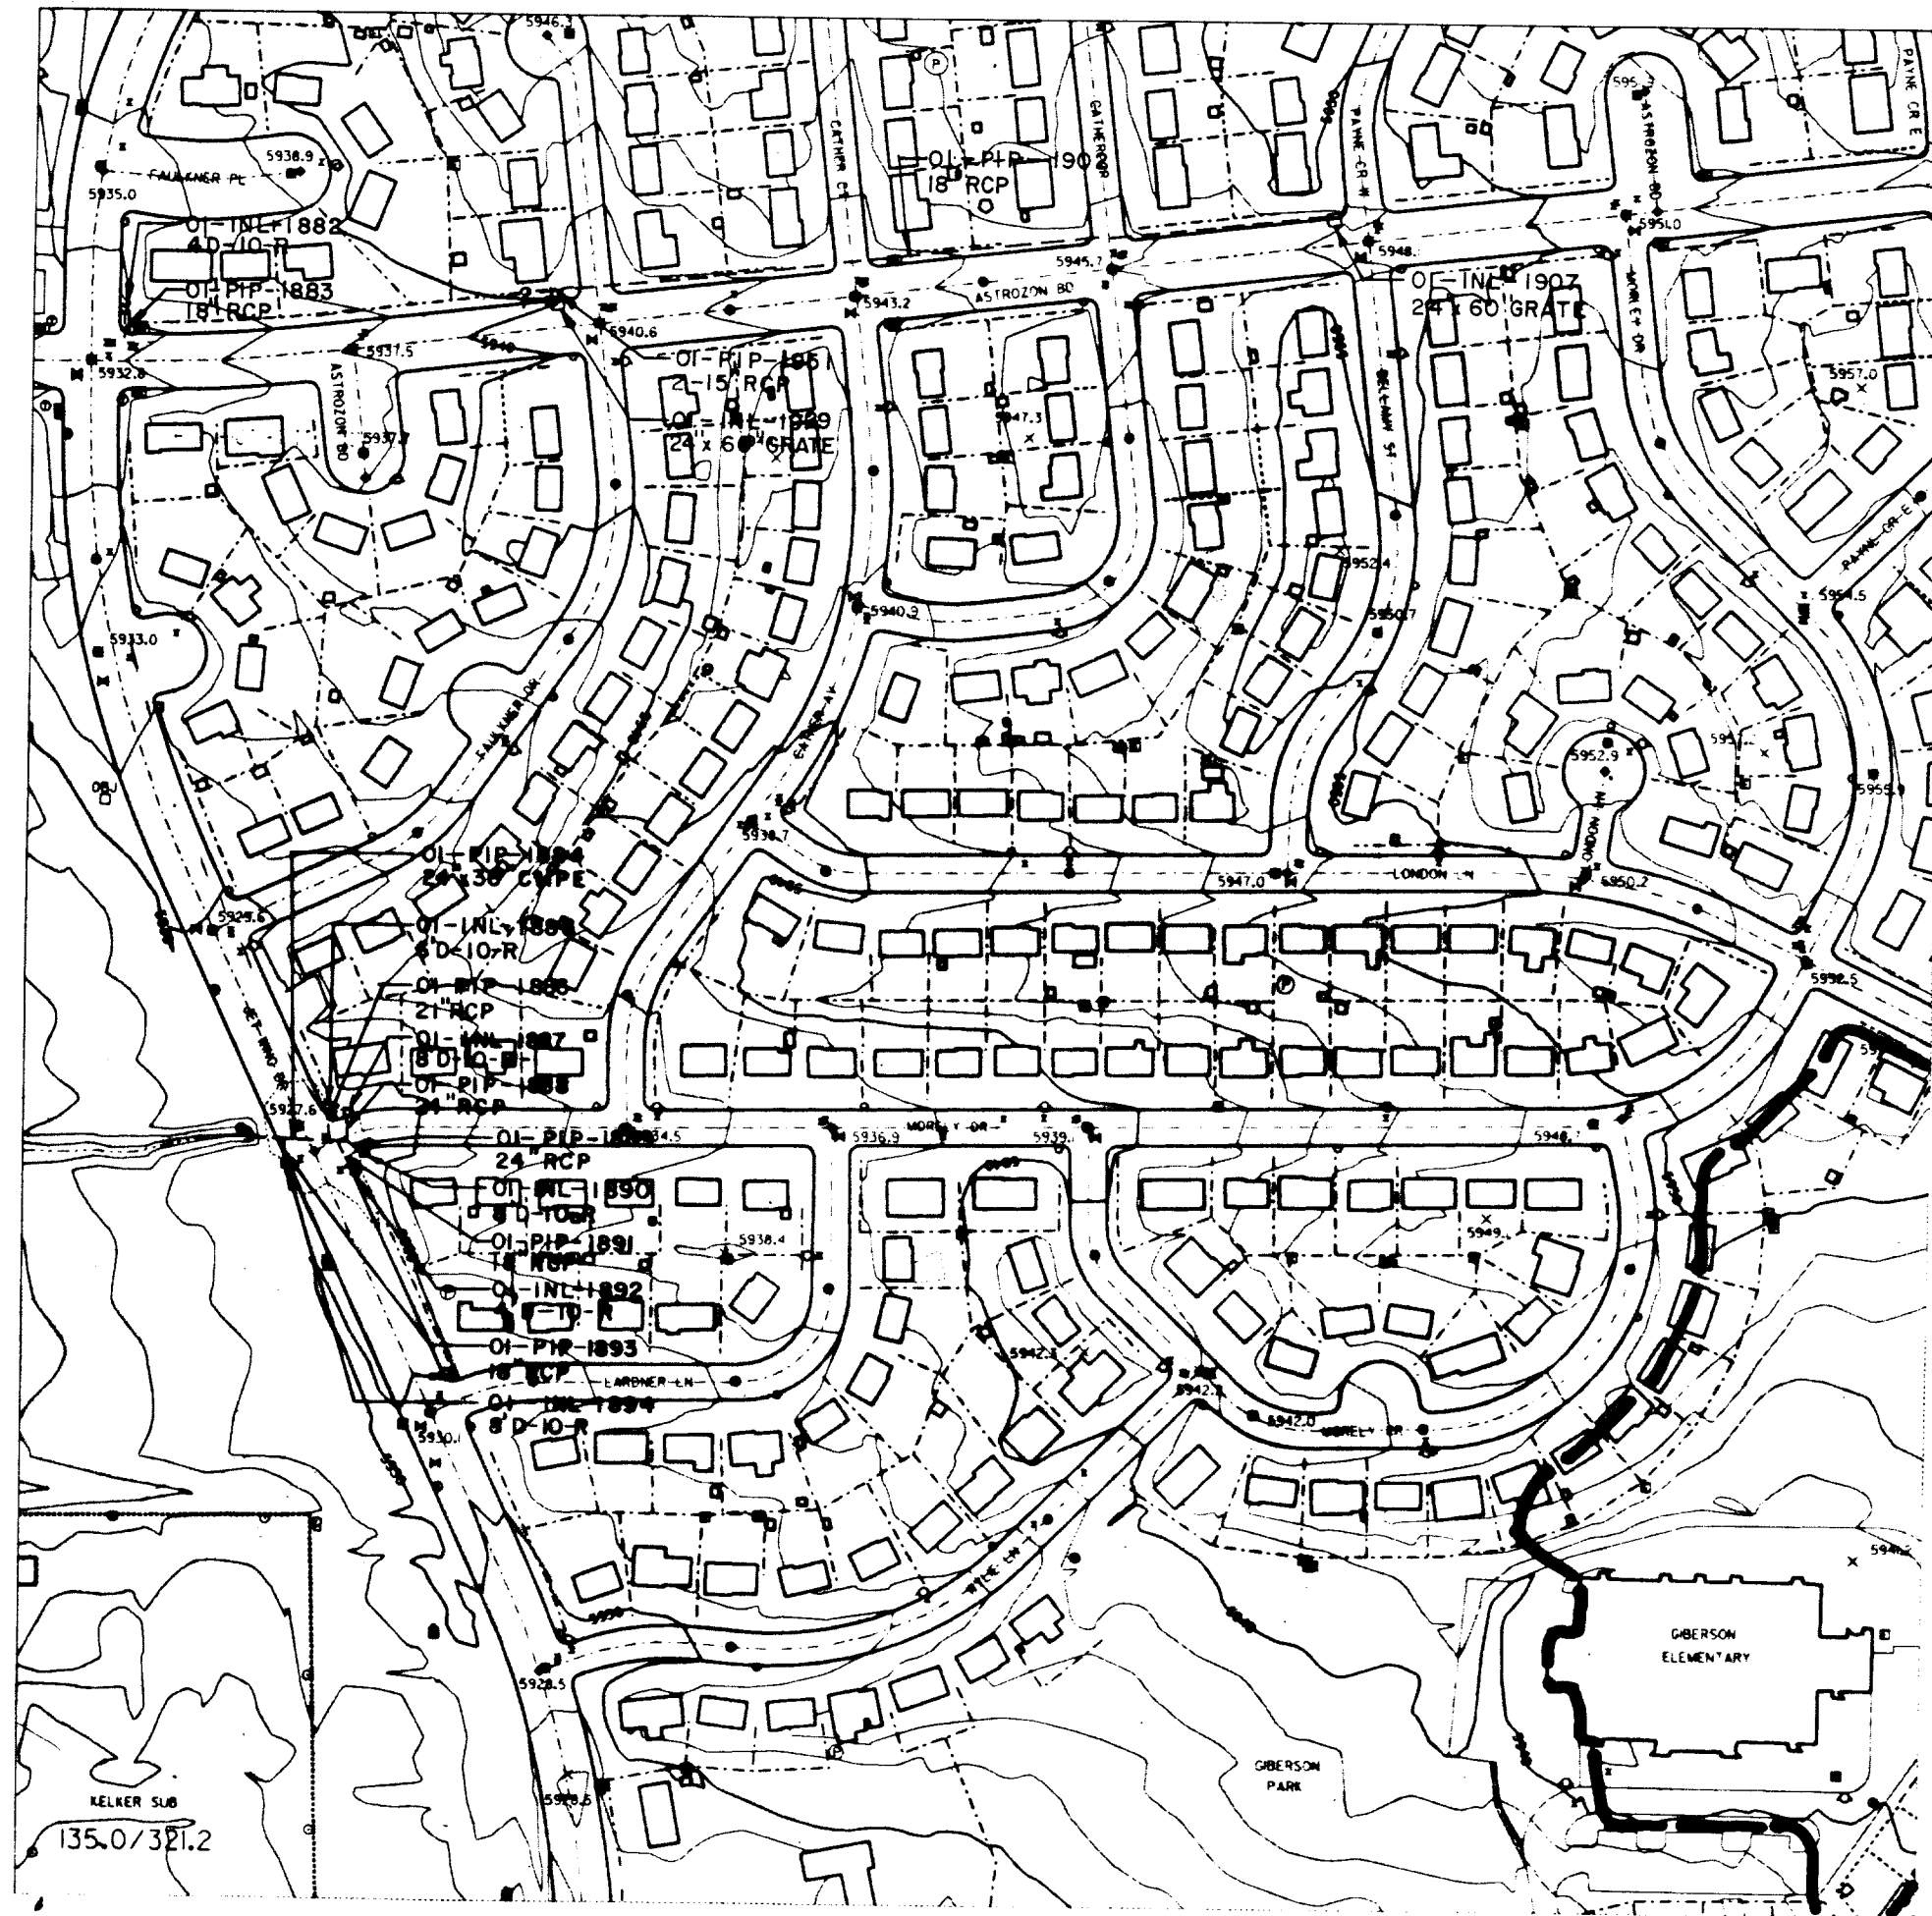


# SAND CREEK DRAINAGE BASIN PLANNING STUDY DRAINAGE STRUCTURE INVENTORY MAP

|             |  |
|-------------|--|
| Project No. |  |
| Date        |  |
| Design      |  |
| Drawn       |  |
| Checked     |  |
| Reviewed    |  |

**534A**  
135.0/321.2  
AA-5

Kiowa Engineering Corporation  
419 W. Bijou Street  
Colorado Springs, Colorado  
80905-1308

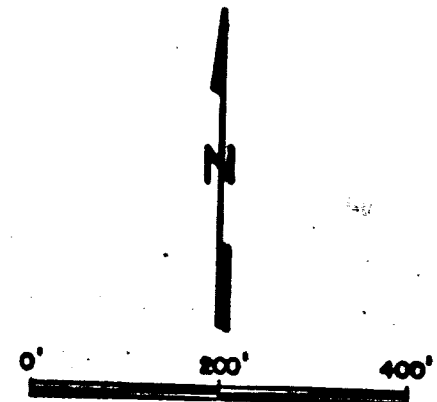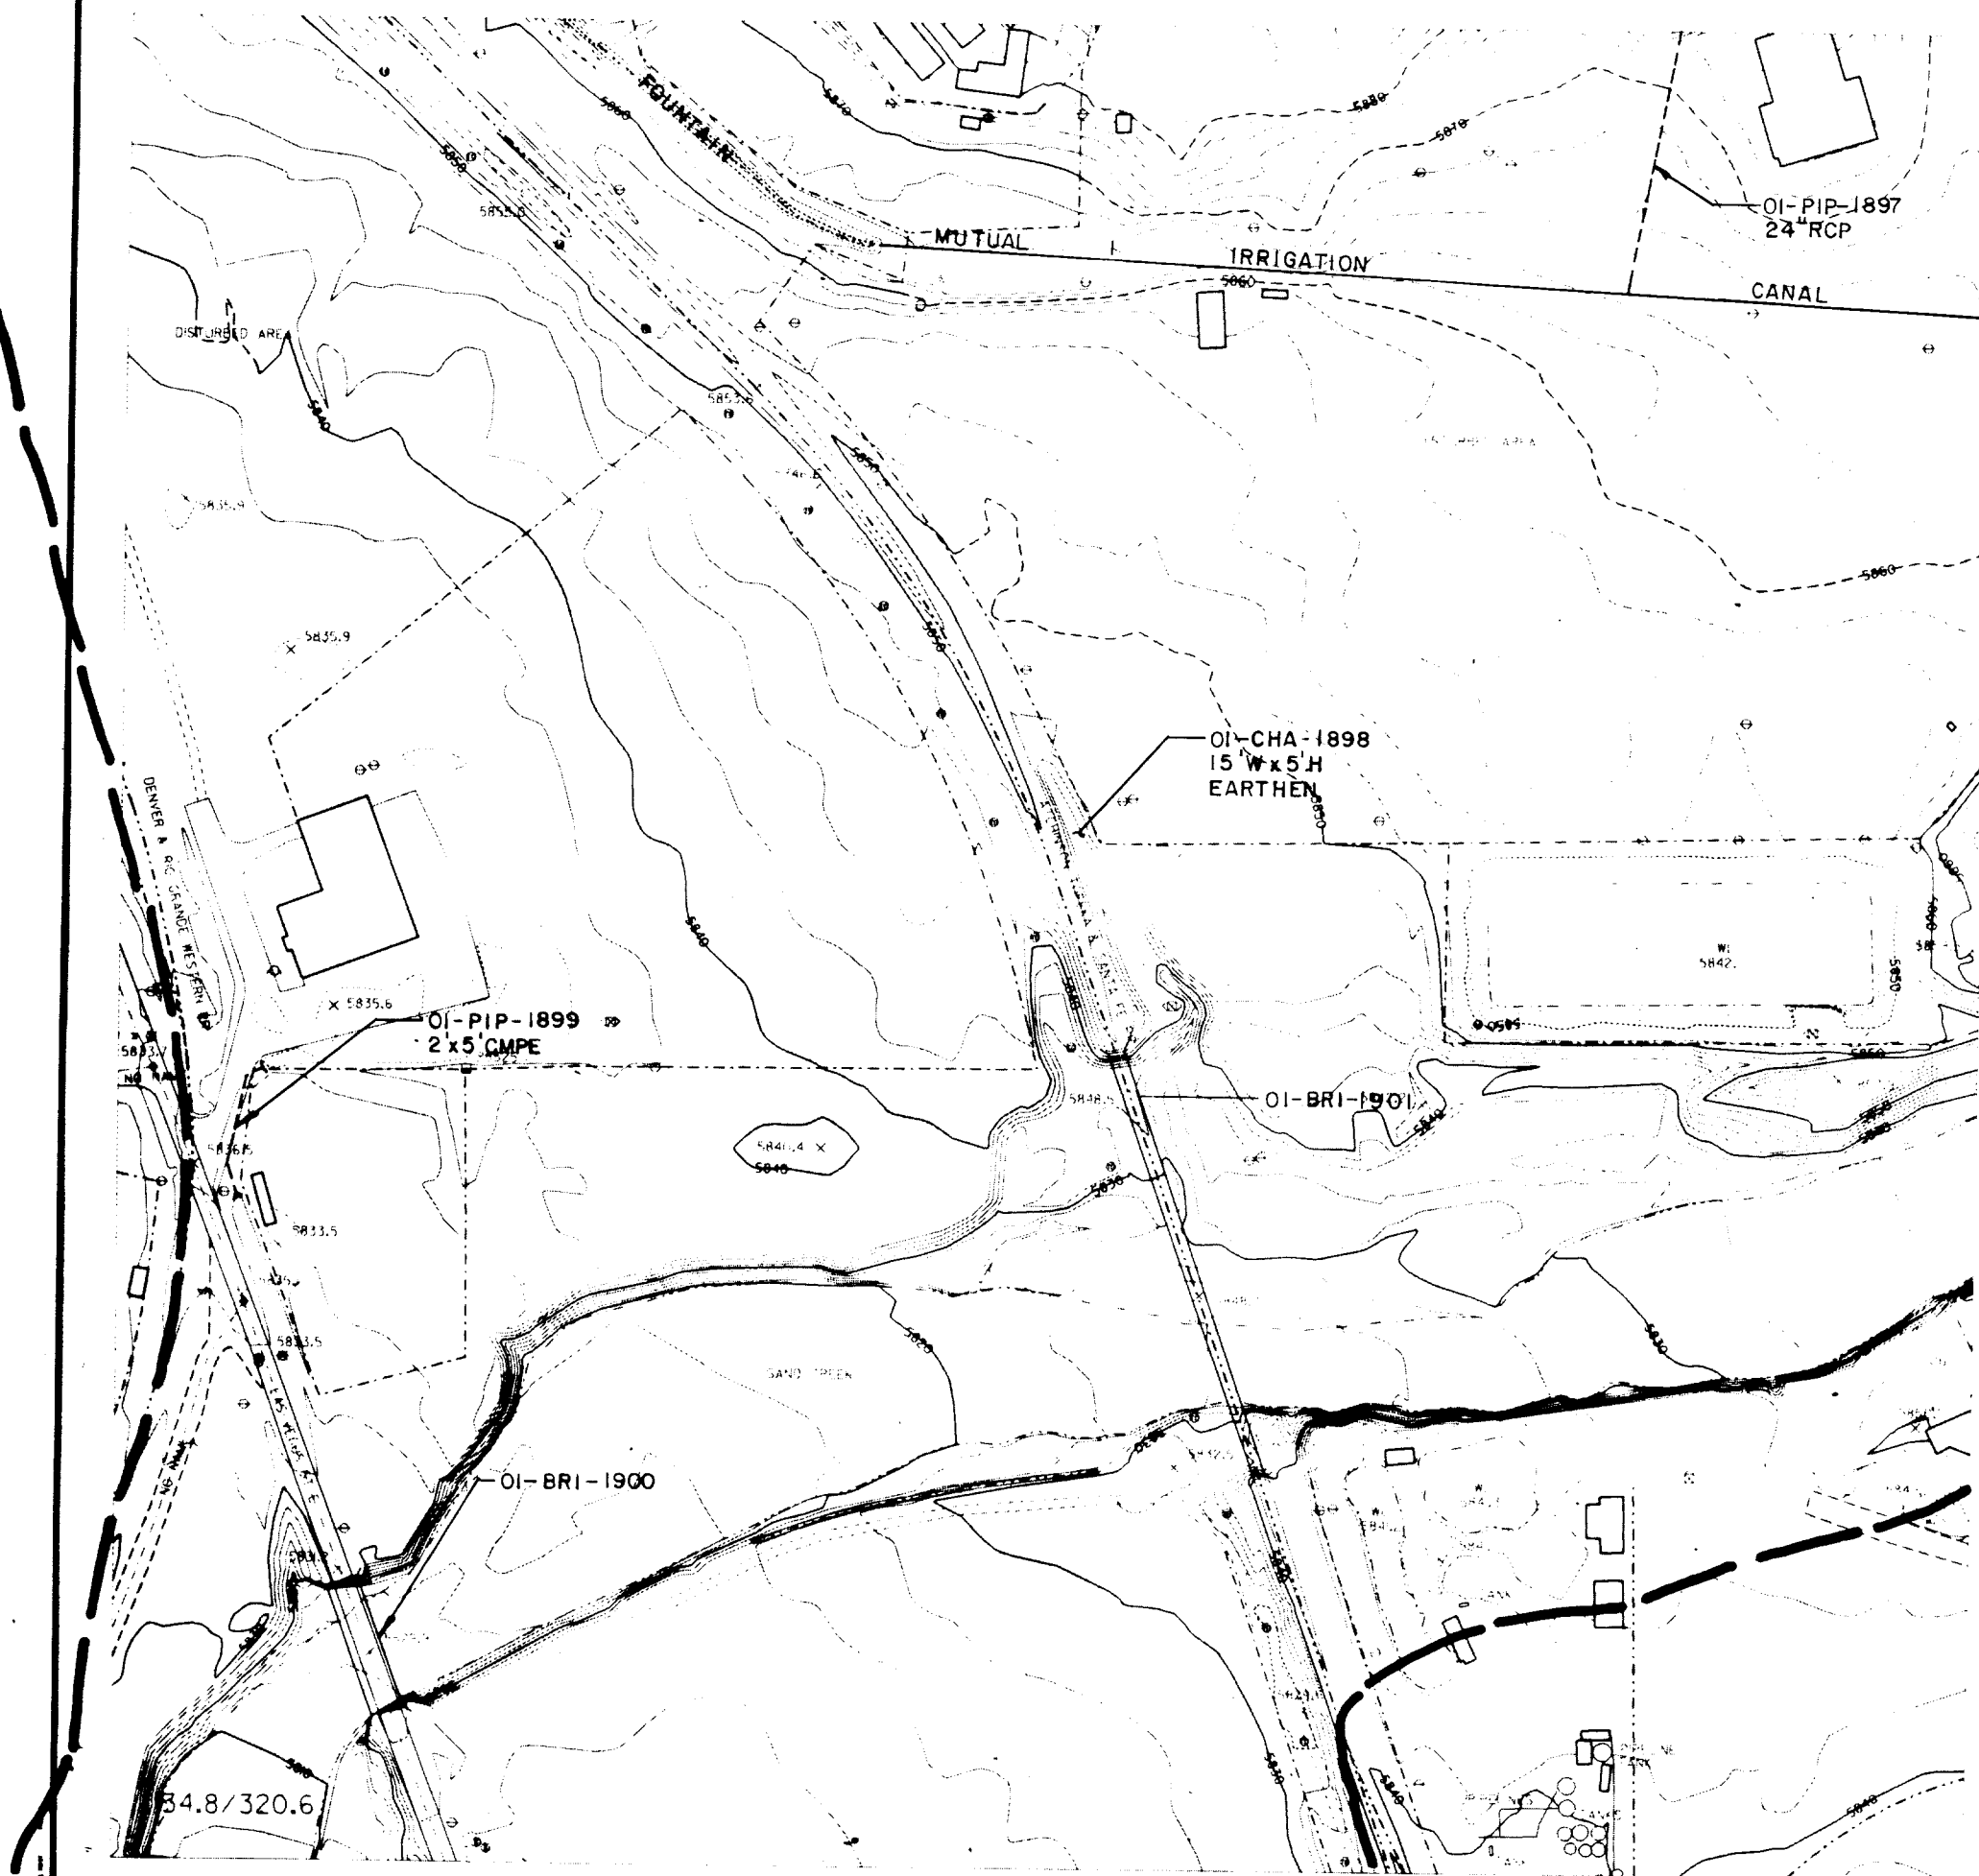


**SAND CREEK DRAINAGE  
BASIN PLANNING STUDY  
DRAINAGE STRUCTURE INVENTORY MAP**

**Kiowa Engineering Corporation**  
419 W. Bijou Street  
Colorado Springs, Colorado  
80905-1308

|             |  |
|-------------|--|
| Project No. |  |
| Date:       |  |
| Design:     |  |
| Drawn:      |  |
| Check:      |  |
| Revisions:  |  |



**447C**  
134.8/320.6  
**AB-2**

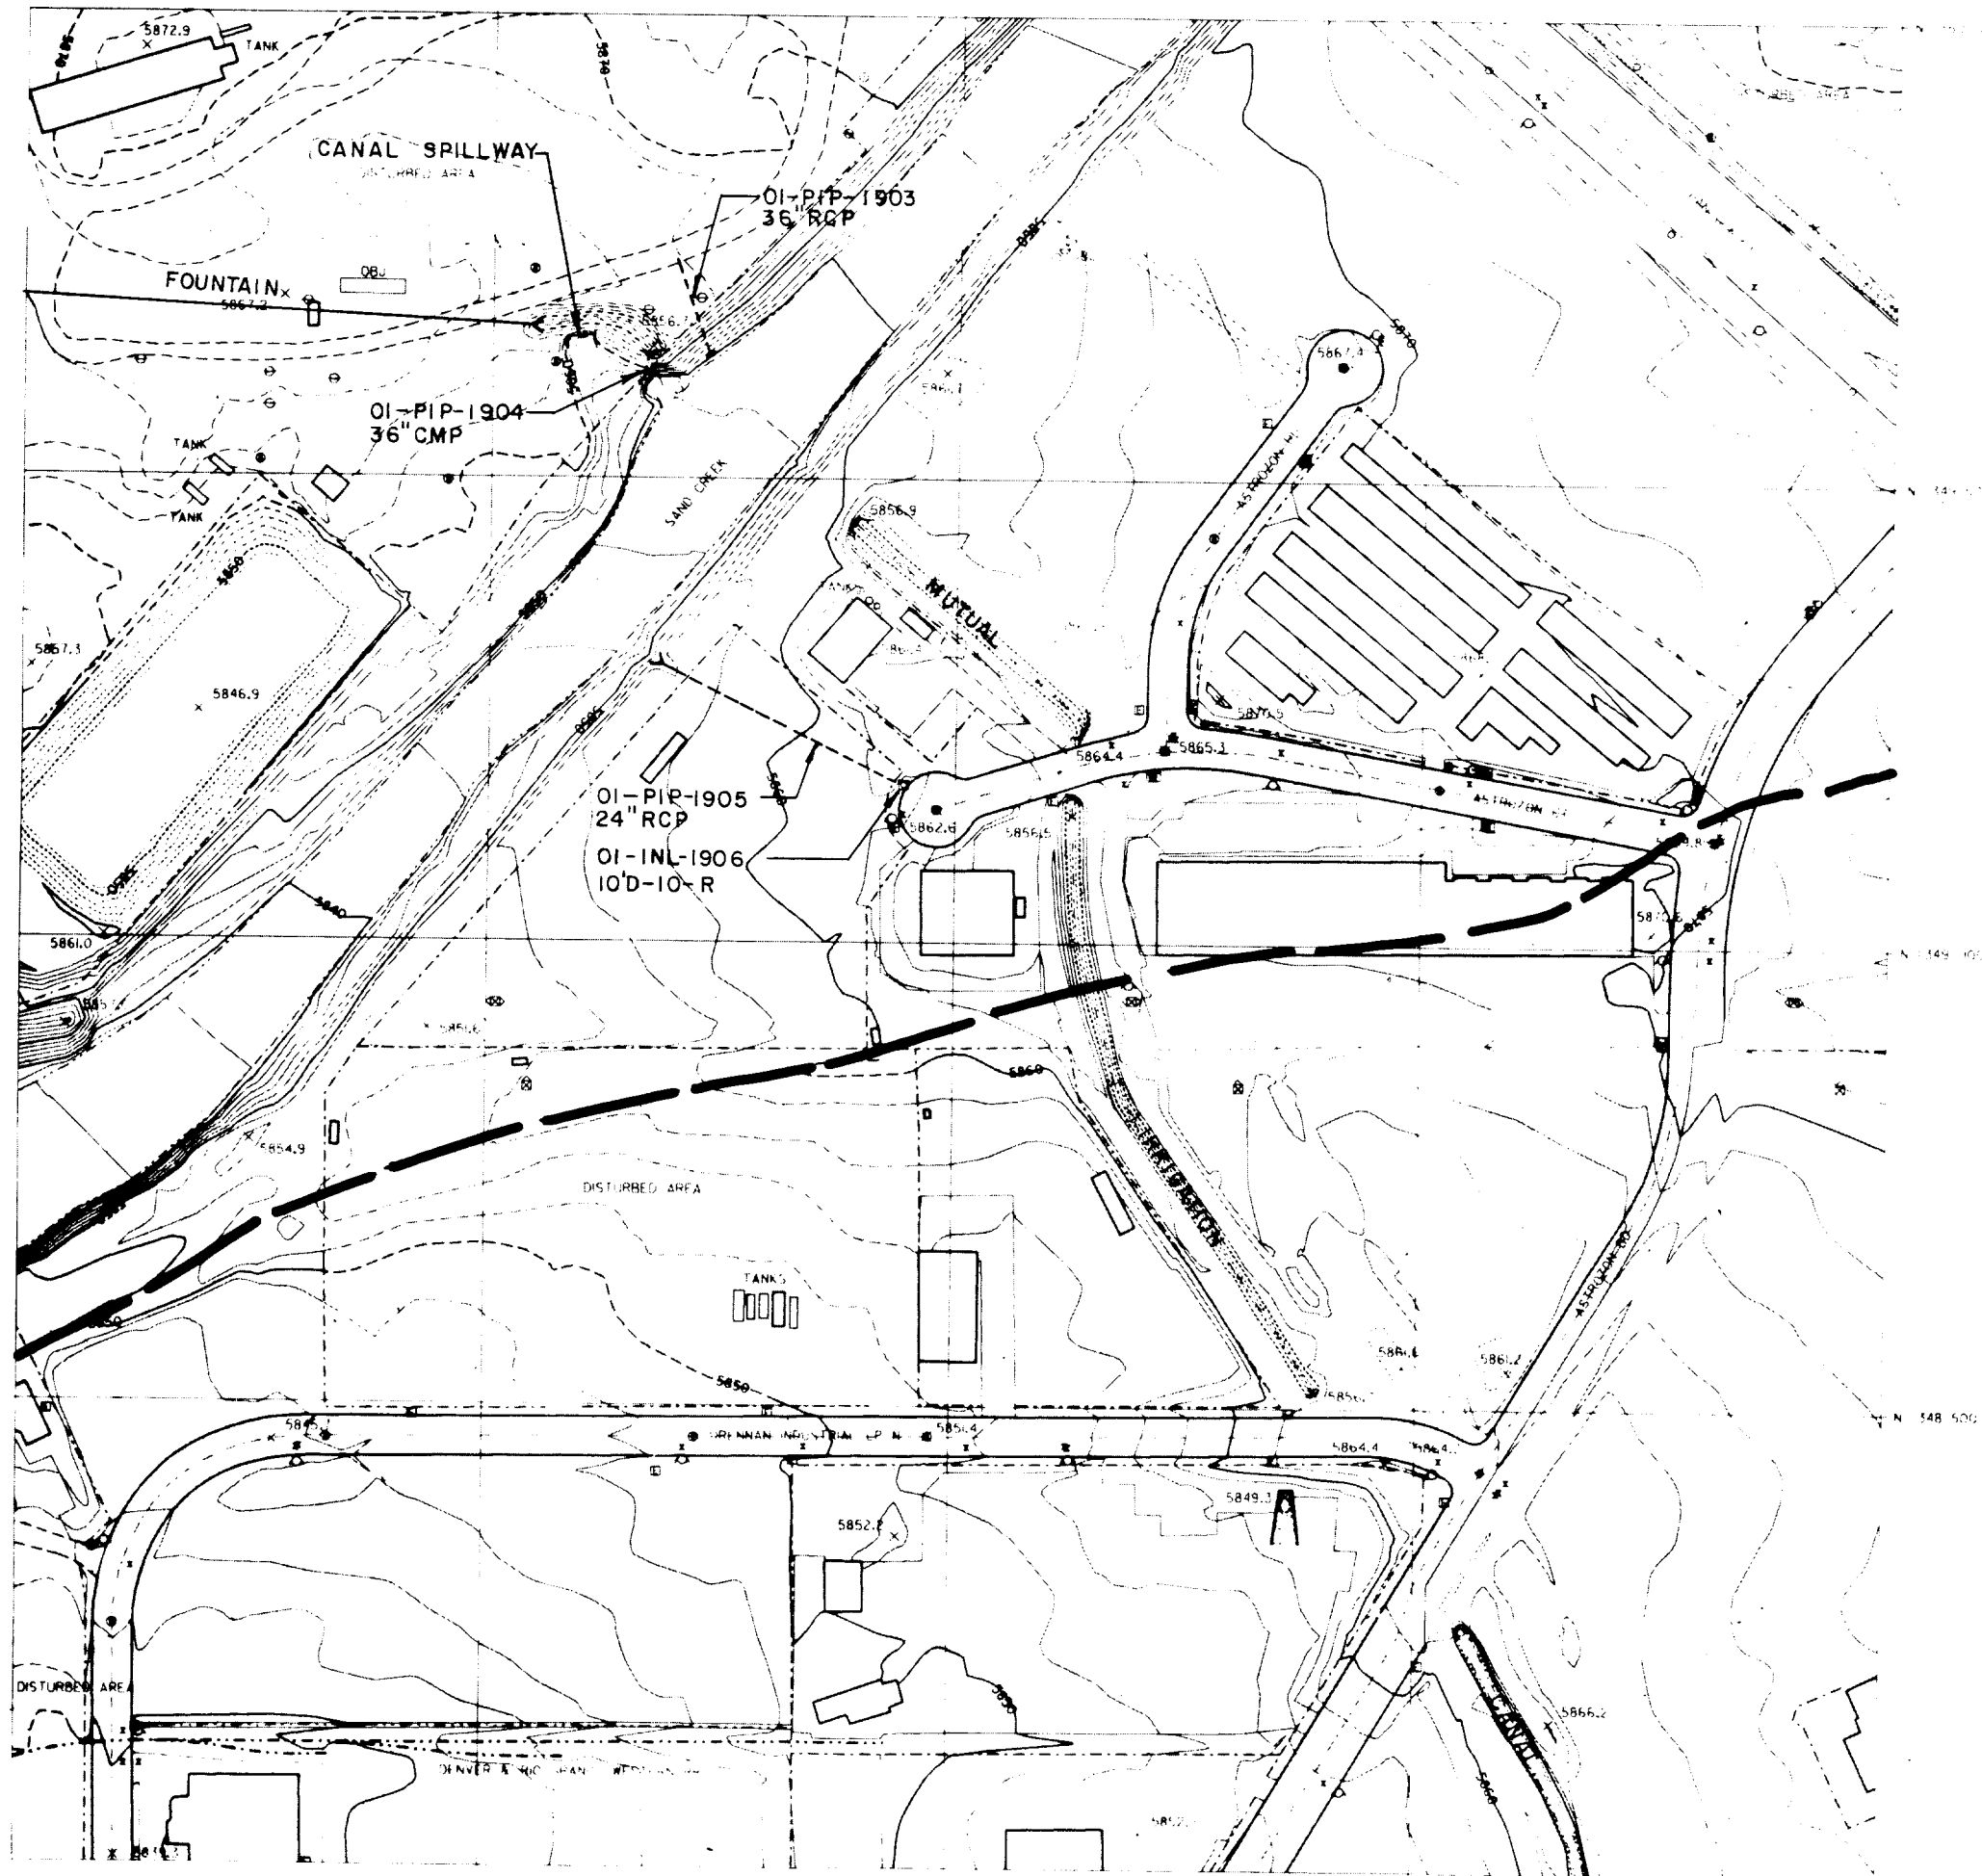

Kiowa Engineering Corporation  
 419 W. Bijou Street  
 Colorado Springs, Colorado  
 80905-1308

# SAND CREEK DRAINAGE BASIN PLANNING STUDY DRAINAGE STRUCTURE INVENTORY MAP


|             |             |
|-------------|-------------|
| Project No. | 5330        |
| Date:       | 134.8/320.8 |
| Design:     | AB3         |
| Drawn:      |             |
| Check:      |             |
| Revisions:  |             |

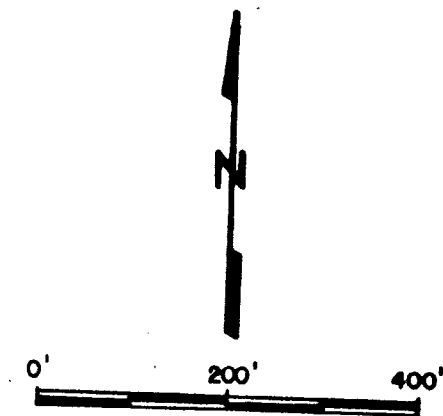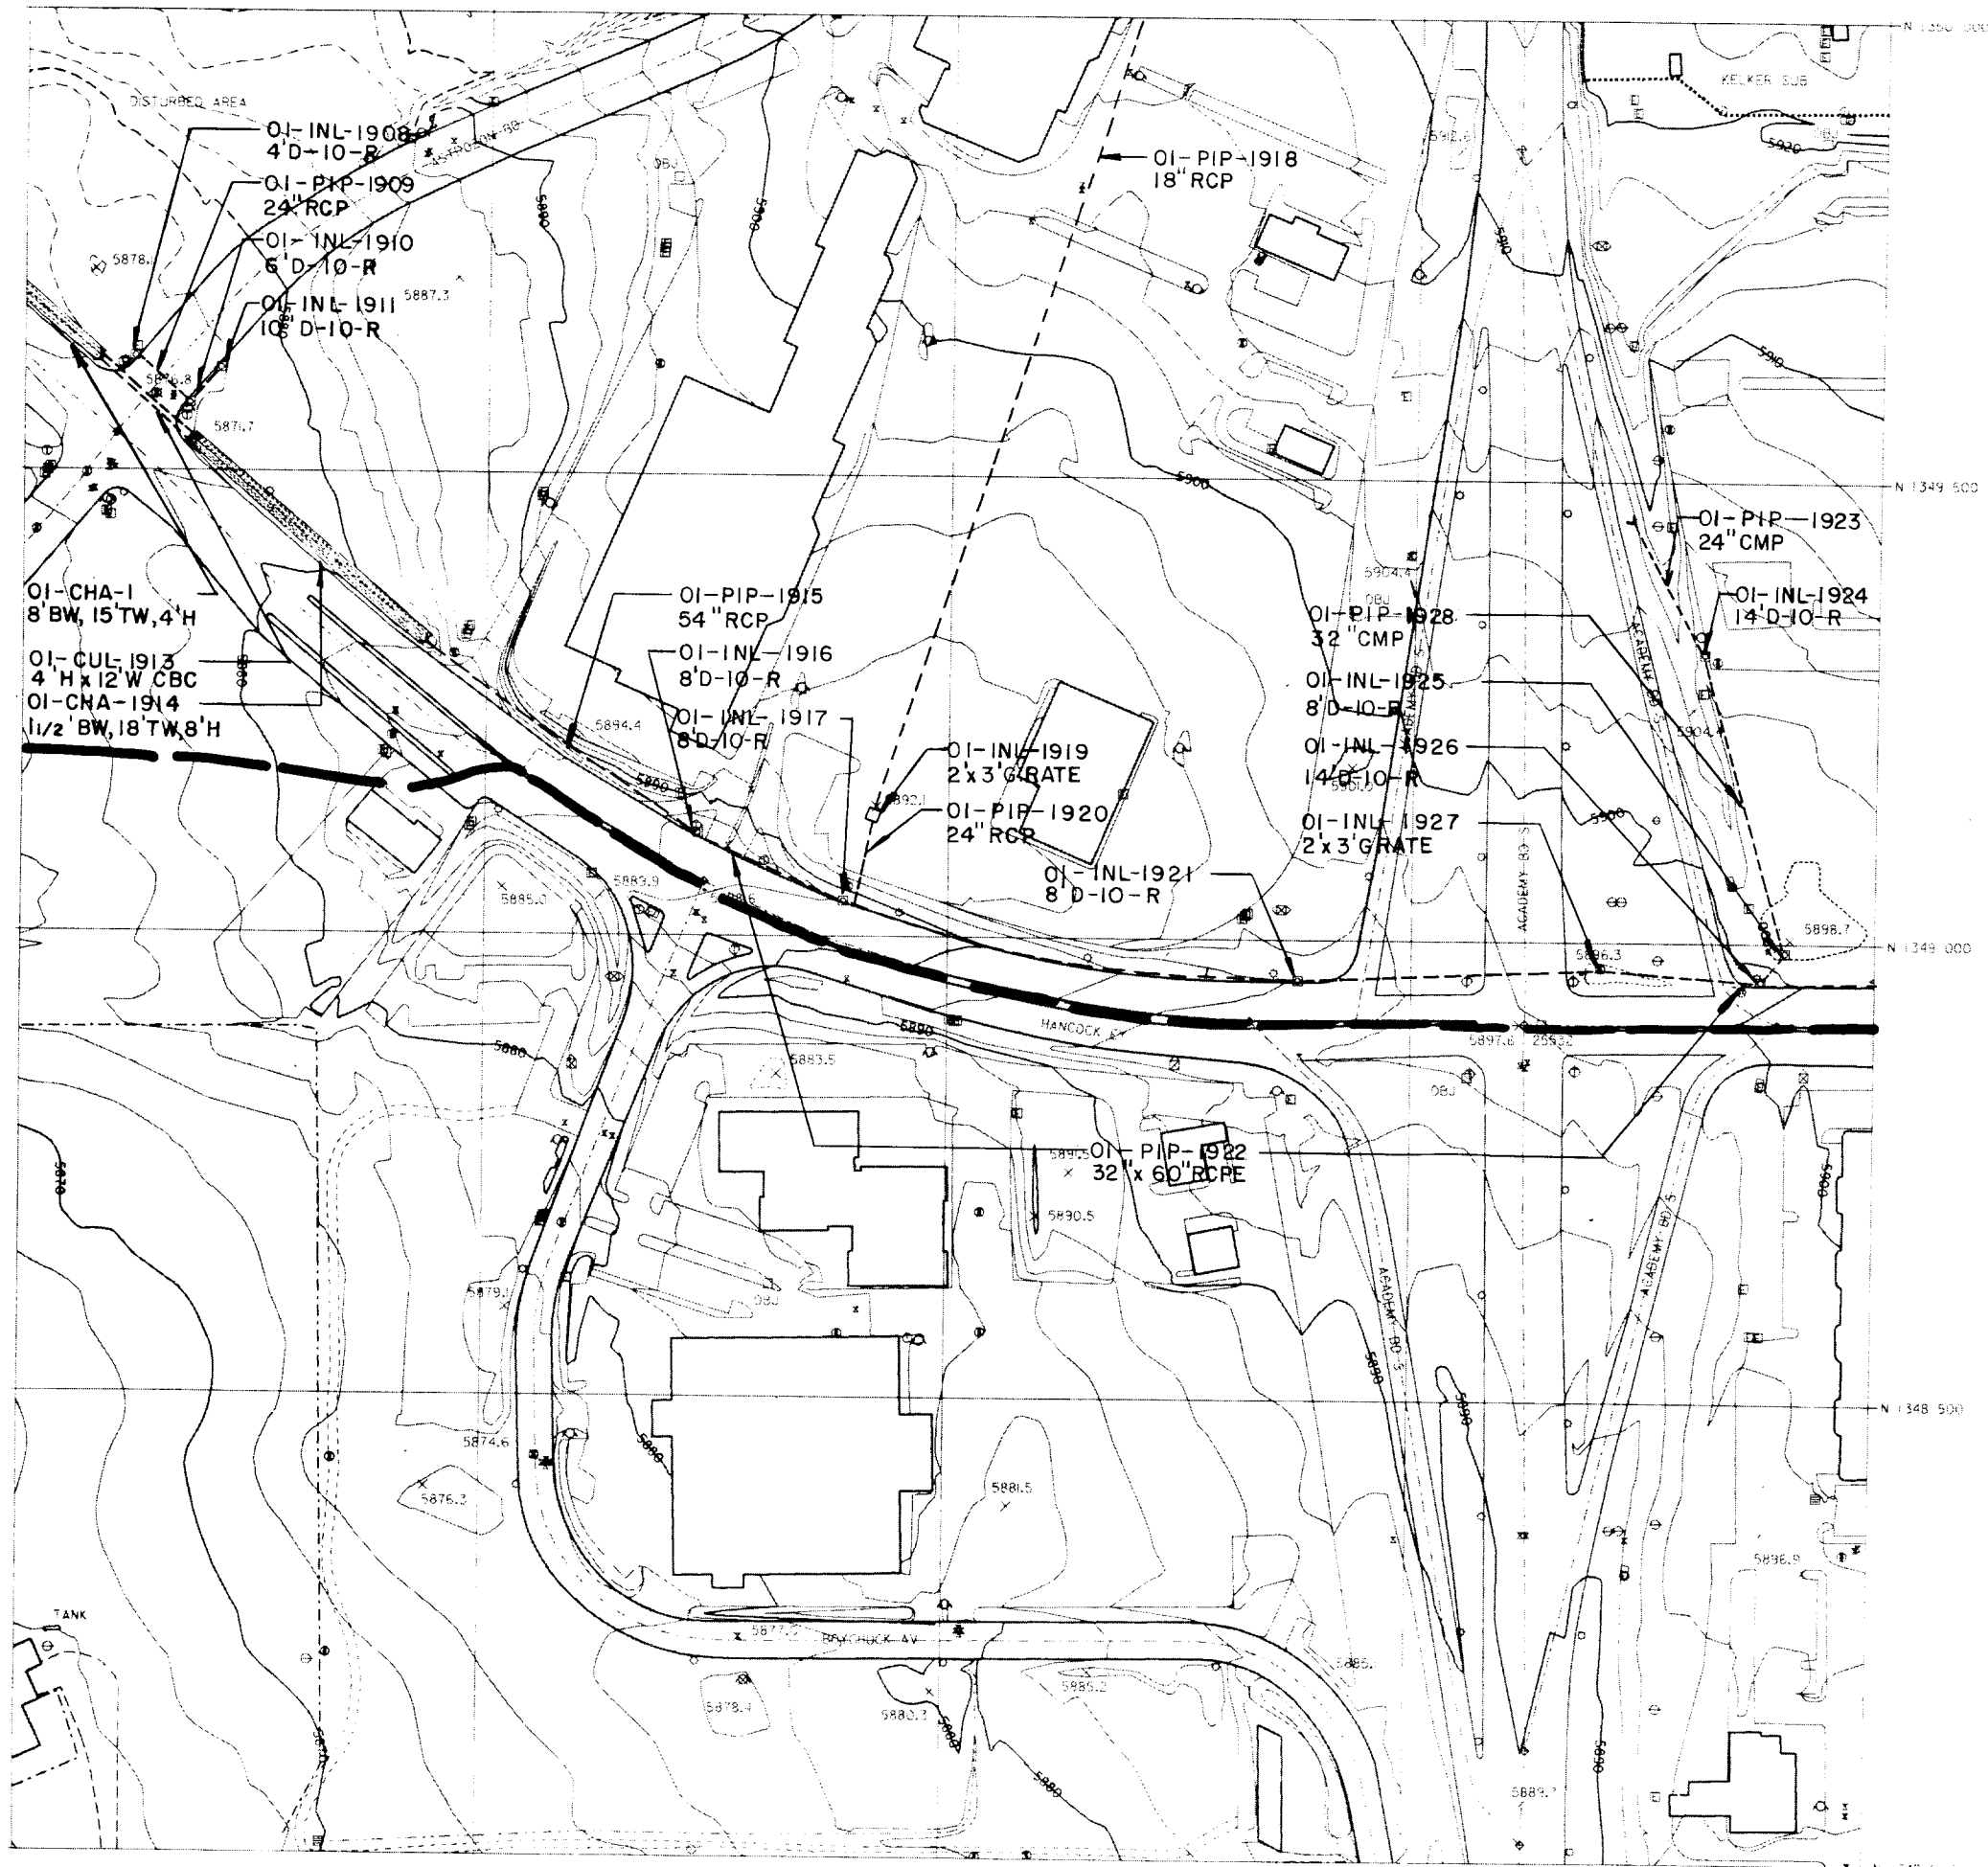

Kiowa Engineering Corporation  
419 W. Bijou Street  
Colorado Springs, Colorado  
80905-1308

**SAND CREEK DRAINAGE  
BASIN PLANNING STUDY**  
DRAINAGE STRUCTURE INVENTORY MAP

|             |             |
|-------------|-------------|
| Project No: | 533C        |
| Date:       | 134.8/321.0 |
| Design:     | AB4         |
| Drawn:      |             |
| Check:      |             |
| Revisions:  |             |

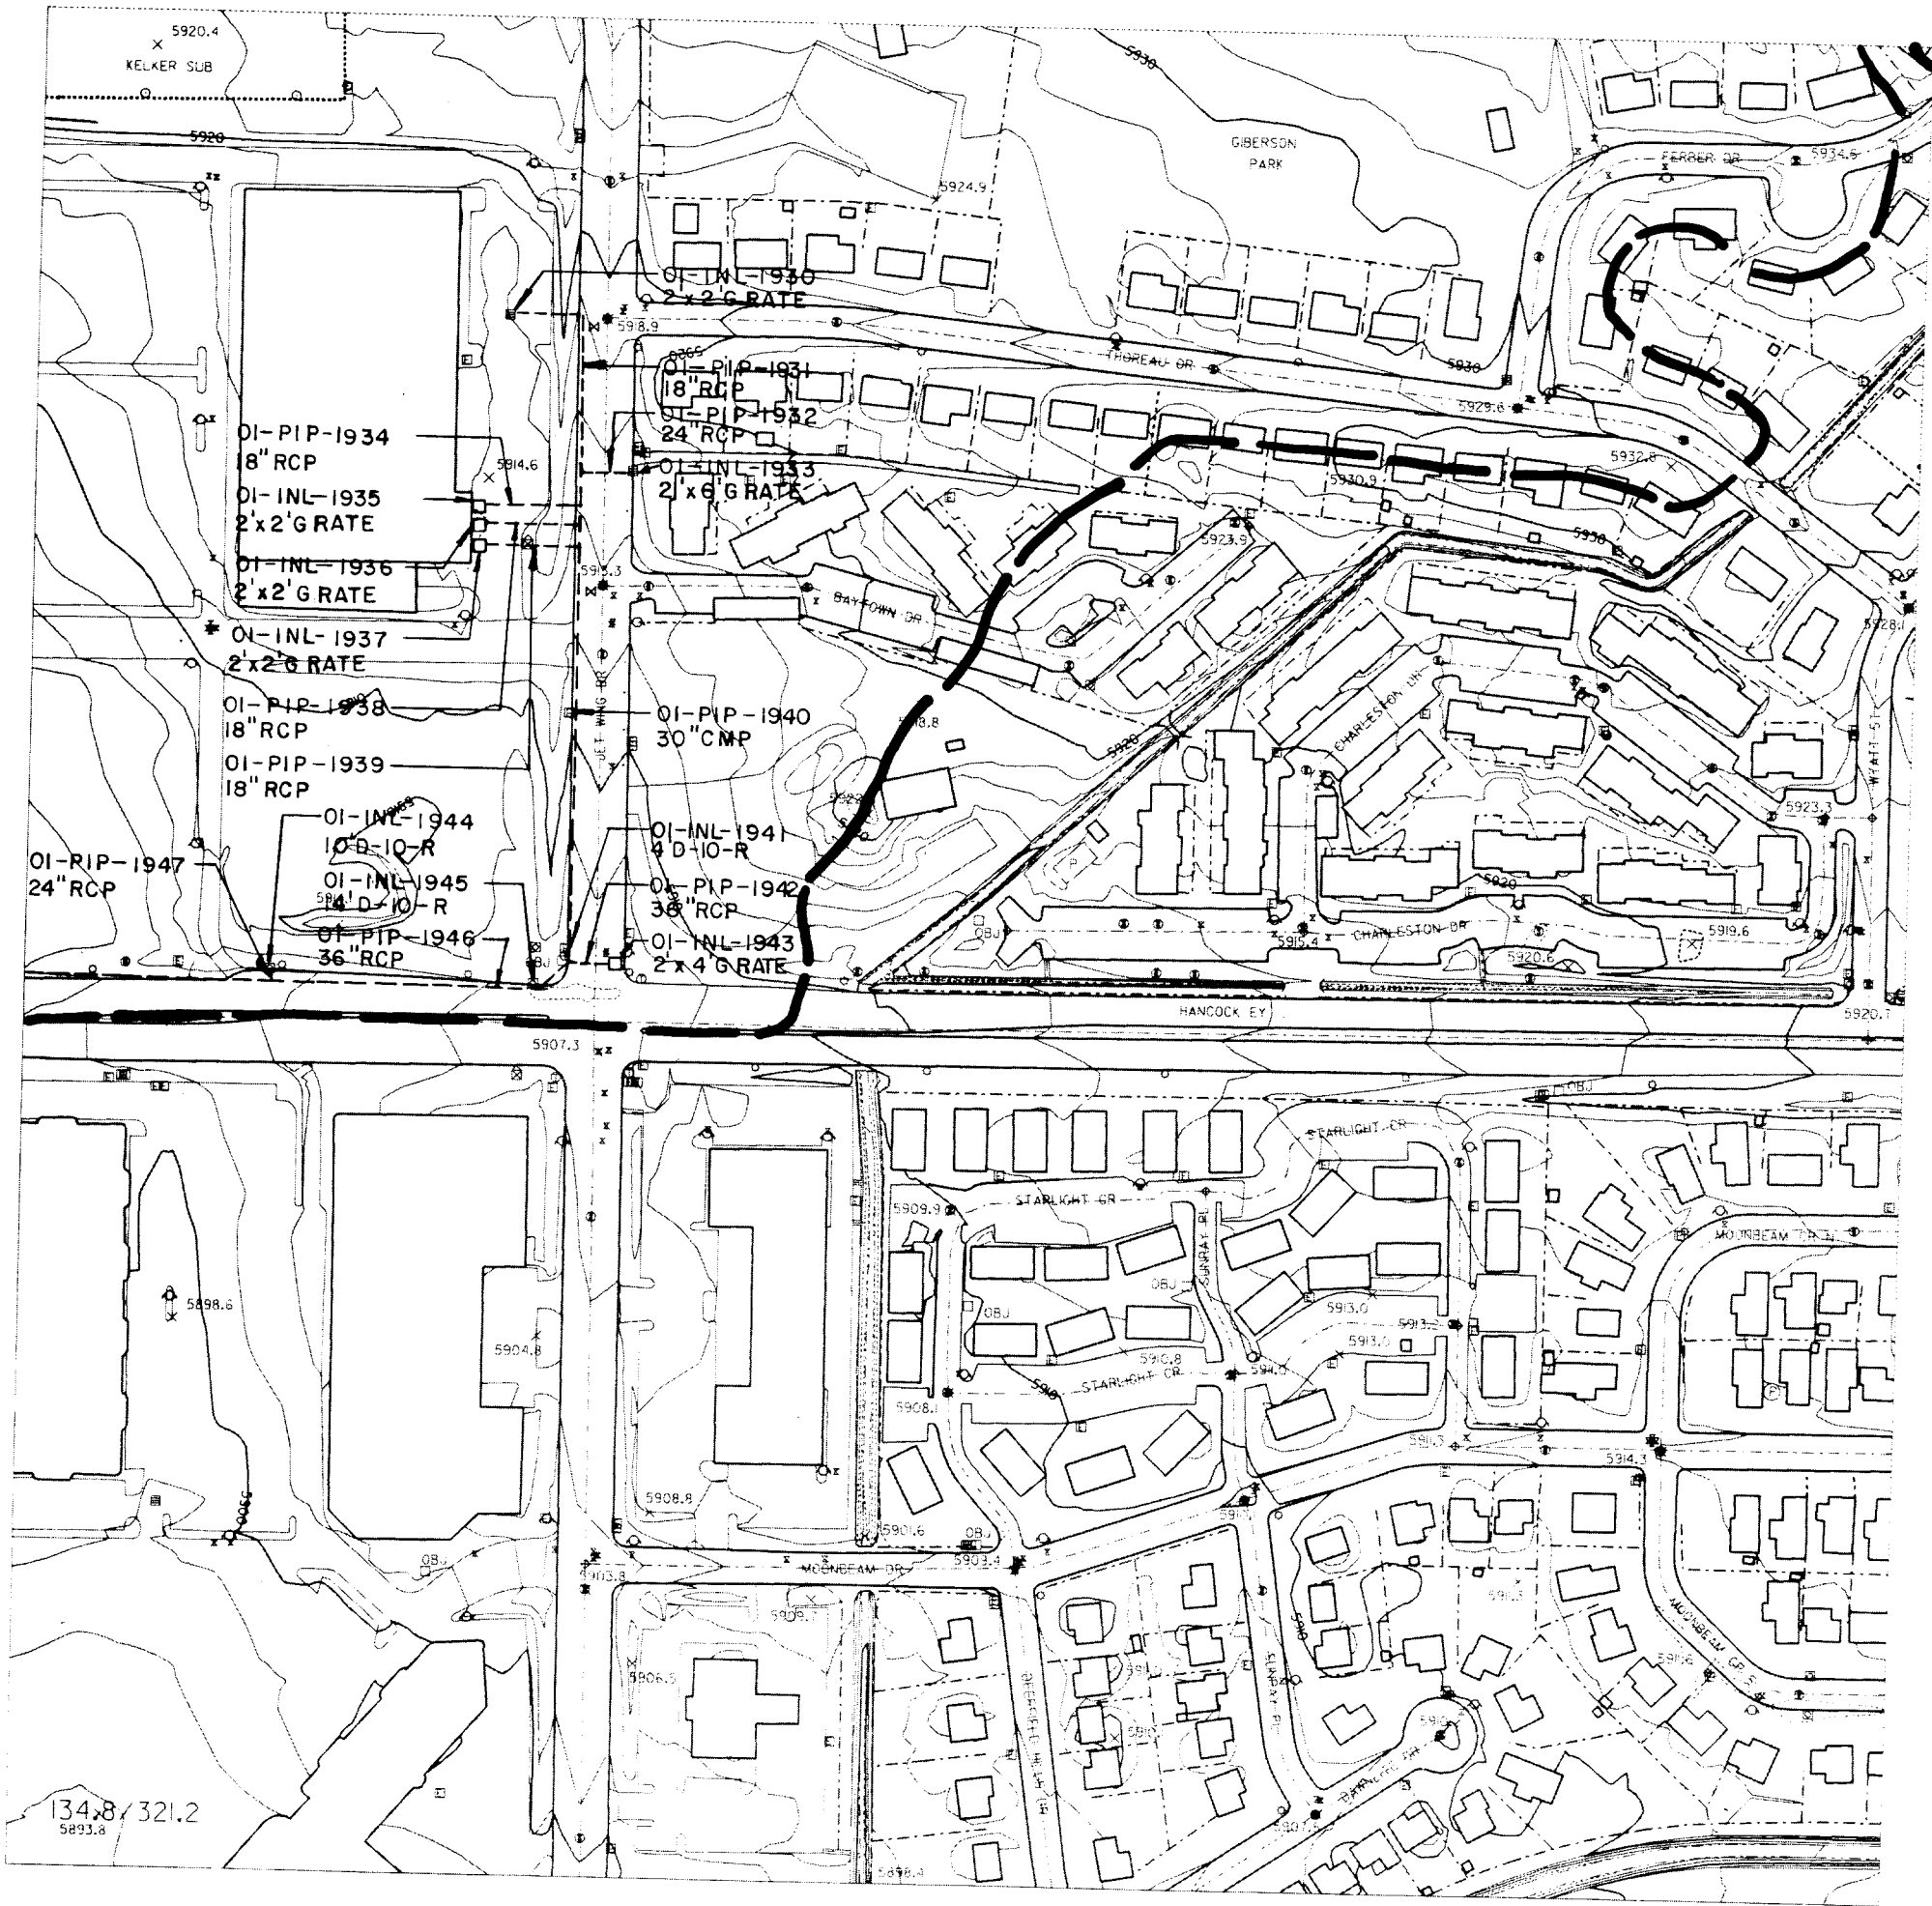

Kiowa Engineering Corporation  
 419 W. Bijou Street  
 Colorado Springs, Colorado  
 80905-1308



SAND CREEK DRAINAGE  
 BASIN PLANNING STUDY  
 DRAINAGE STRUCTURE INVENTORY MAP

|             |  |
|-------------|--|
| Project No. |  |
| Date:       |  |
| Design:     |  |
| Drawn:      |  |
| Check:      |  |
| Revisions:  |  |

**534D**  
 134.8/321.2  
 AB-5





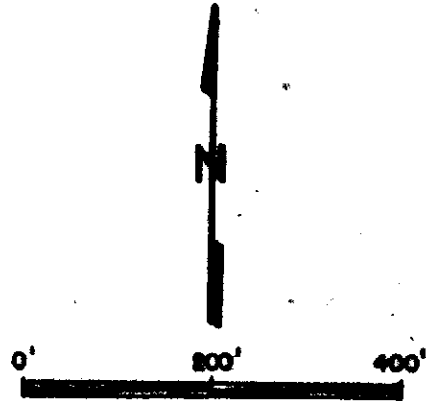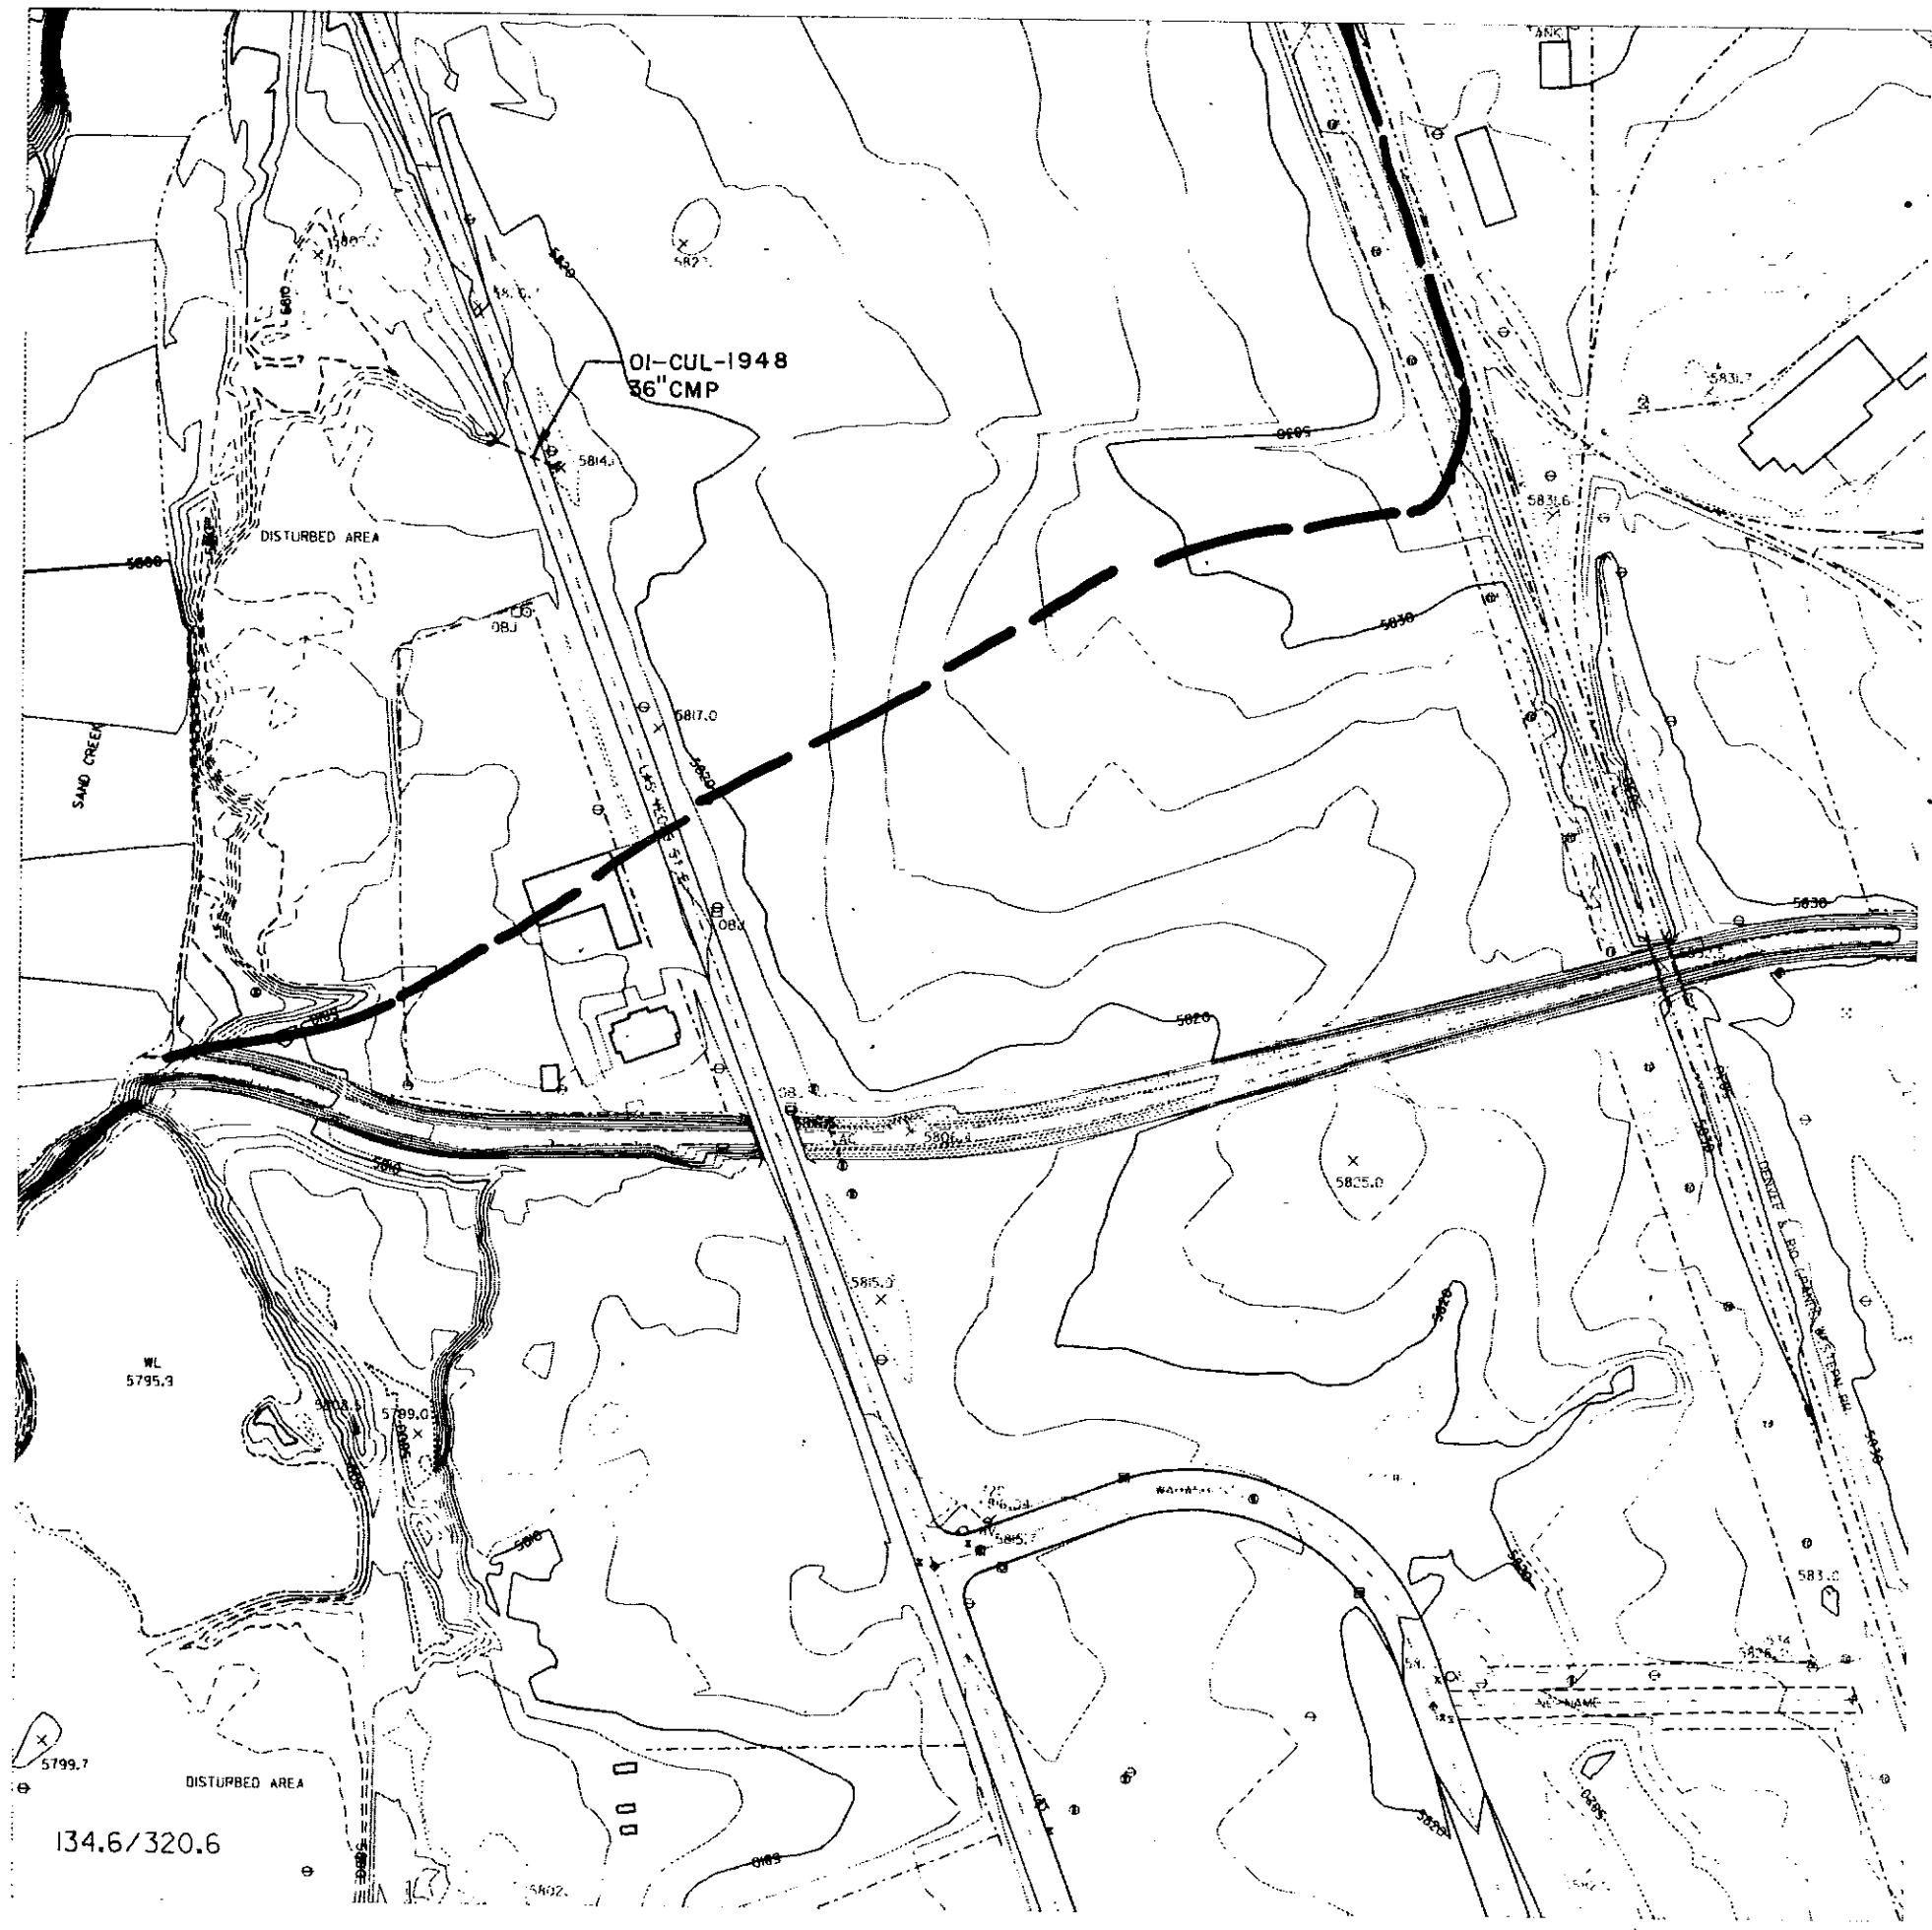

Kiowa Engineering Corporation  
419 W. Bijou Street  
Colorado Springs, Colorado  
80905-1308

SAND CREEK DRAINAGE  
BASIN PLANNING STUDY  
DRAINAGE STRUCTURE INVENTORY MAP

|             |
|-------------|
| Project No. |
| Date:       |
| Design:     |
| Drawn:      |
| Check:      |
| Revisions:  |

449 B  
134.6/320.6  
AC-2