


	AREA CALCULATIONS								
AREA ID	TOTAL AREA (SQ FT)	DCIA AREA (SQ FT)	SPA AREA (SQ FT)	UIA AREA (SQ FT)	RPA AREA (SQ FT)	WQCV REDUCTION			
Α	228690	67712	103804	32587	24587	32%			
В	128066	28361	60525	28804	10376	50%			
C1	28846	0	5350	21738	1758	52%			
C2	75922	21212	29392	25318	6576	55%			
TOTAL	468100	117285	199071	108447	43297	46%			

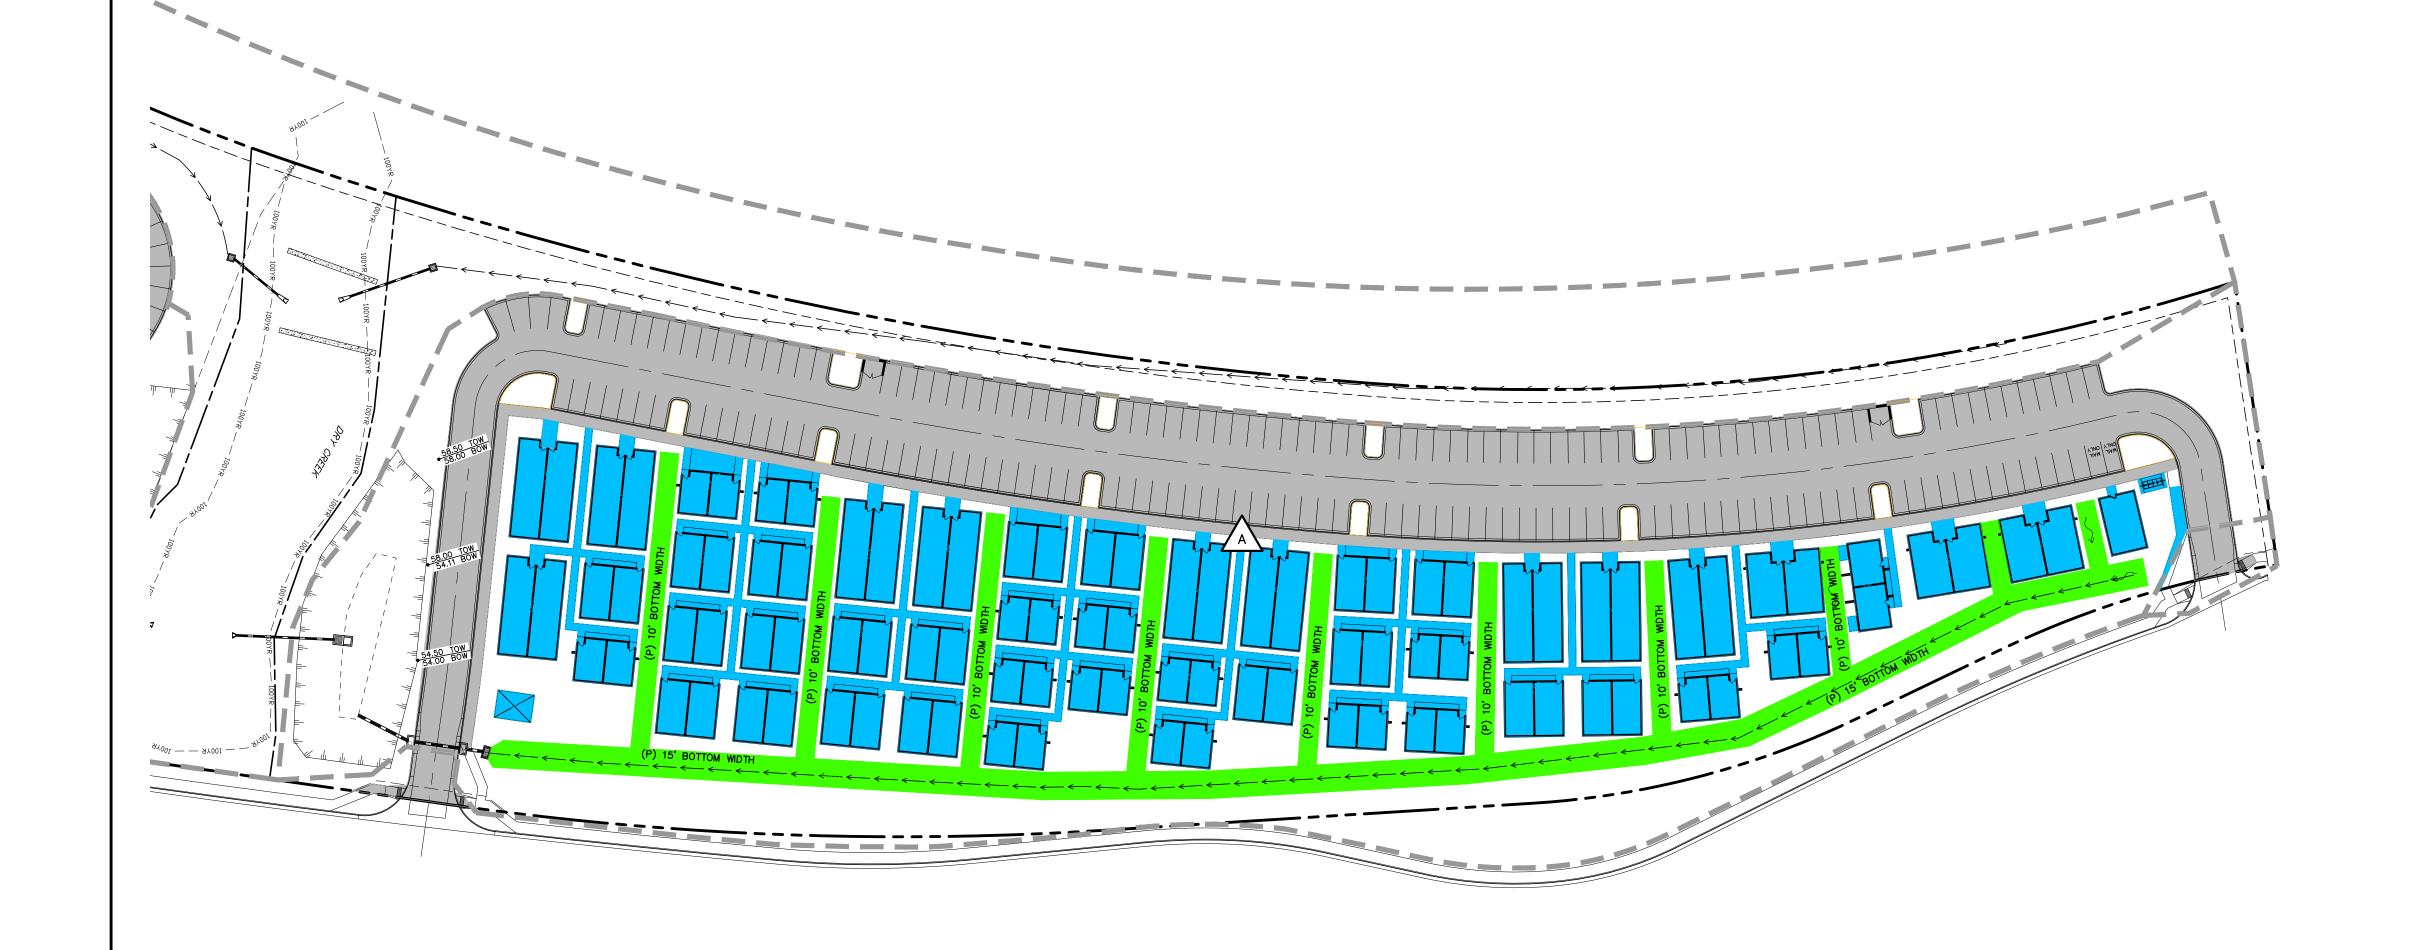

RUNOFF REDUCTION LEGEND

AREA ID

 $\sqrt{3}$

SURFACE SHEET FLOW DIRECTION
PROPERTY BOUNDARY
RIGHT-OF-WAY
LOT LINE
(E) STORM SEWER, INLET, MH
(P) STORM SEWER, INLET, MH
DRAINAGE BASIN BOUNDARY
(P) DRAINAGE SWALE
(E) STREAMSIDE OVERLAY OUTER
(E) STREAMSIDE OVERLAY INNER
(E) FLOODPLAIN ZONE - AE
(E) FLOODPLAIN ZONE - X


REV.	DESCRIPTION	DATE



PREPARED FOR:

BCC MANAGEMENT, LLC

150 WUTHERING HEIGHTS DRIVE COLORADO SPRINGS, CO 80921

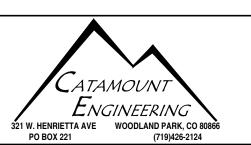

IARK DRABLING COTTAGES	DESIGNED BY:	DRAWN BY: DLM
NORTH PORTION	SCALE: 1" = 100'	DATE: 12/20/22
	JOB NUMBER	SHEET
RUNOFF REDUCTION	20-270	1 OF 1