
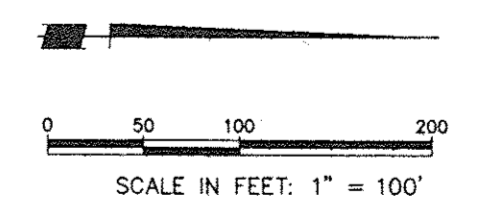


**SAND CREEK RIPRAP PROTECTION TYPICAL SECTION A-A**  
SCHEMATIC ONLY (NOT FOR CONSTRUCTION)  
SCALE 1" = 10'

**LEGEND**

- SUBBASIN DESIGNATION  
SUBBASIN AREA (IN ACRES)
- SUMMARY POINT/ RUNOFF QUANTITIES
- SUBBASIN BOUNDARY
- RIPRAP CHANNEL LINING
- PROPOSED STORM SEWER INLET AND PIPING
- BORING # X (STA XXX+XX)
- CROSS SECTION LOCATION/DESIGNATION

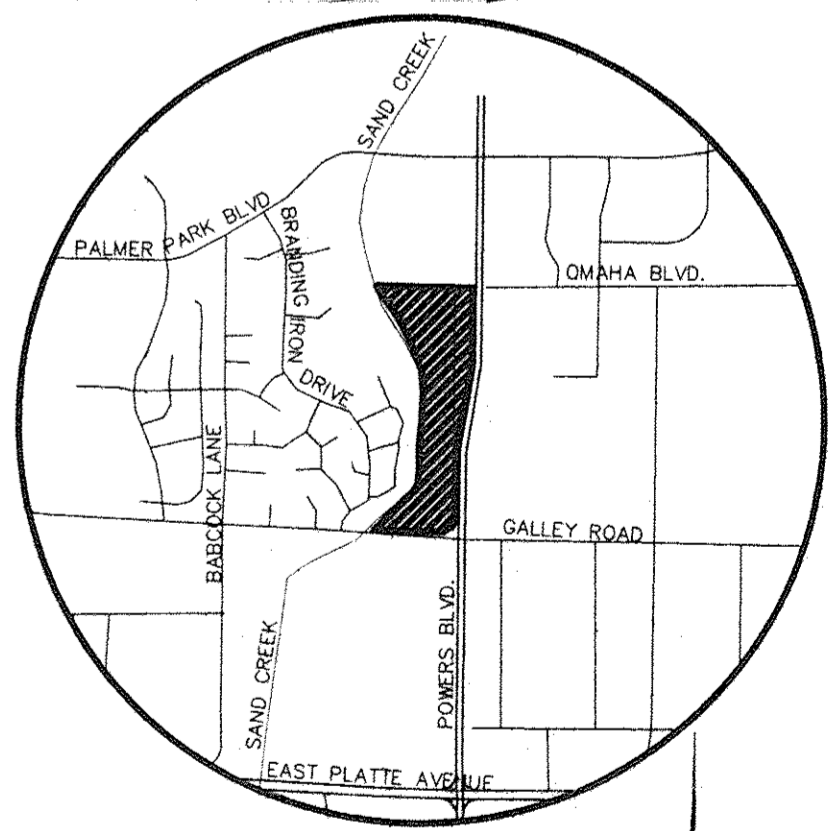

**ISSUED FOR FOR APPROVAL**  
09/28/00

NO.	DATE	REVISION	BY
2	09/28/00	REVISED PER CITY/CSU COMMENTS	SGB
1	08/21/00	REVISED PER CITY COMMENTS	SGB

PROJECT NO.	00019
DATE:	06/28/00
DESIGNED BY:	JGD
CHECKED BY:	TLW/RGO
DRAWN BY:	JGD
PREPARED BY:	Obering, Wurth & Associates
CONSULTING CIVIL ENGINEERS PROFESSIONAL LAND SURVEYORS	
1015 Elkton Drive Colorado Springs, Colorado Phone (719) 531-8200	

FIELD BOOK NO.	N/A
SCALE:	1" = 100'
DATE:	06/28/00
DESIGNED BY:	JGD
CHECKED BY:	TLW/RGO
DRAWN BY:	JGD
PROJECT NO.	00019
SHEET NO.	1
OF SHEETS	