


SEE SHEET 2 FOR PROPOSED
SITE DRAINAGE PATTERNS
AND CONTINUATION OF
OFF-SITE FLOW

EXISTING DIVERSION
POND EX-1

VOYAGER PARKWAY
HIGHWAY 88

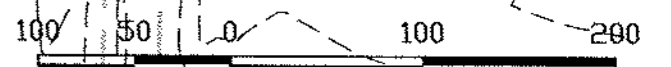

SCALE: 1" = 100'

VOYAGER PARKWAY
HIGHWAY 88

FEDERAL DRIVE

CLASSIC
 CONSULTING
 ENGINEERS & SURVEYORS

LOT 1 & 2 INTERQUEST FILING 6
DEVELOPMENT PLAN
OVERALL DRAINAGE BASIN
DRAINAGE MAP

CLASSIC
 CONSULTING ENGINEERS & SURVEYORS

DESIGNED BY	CMT	SCALE	DATE	07/24/07
DRAWN BY	MAL	(H) 1" = 50'	SHEET	1 OF 2
CHECKED BY	(V) 1" = N/A	JOB NO.	2190.02	

6385 Corporate Drive, Suite 101 (719)785-0790
 Colorado Springs, Colorado 80919 (719)785-0799 (fax)