


Garden of the Gods Interchange

THE GODS ROAD

Existing
Easement
Box

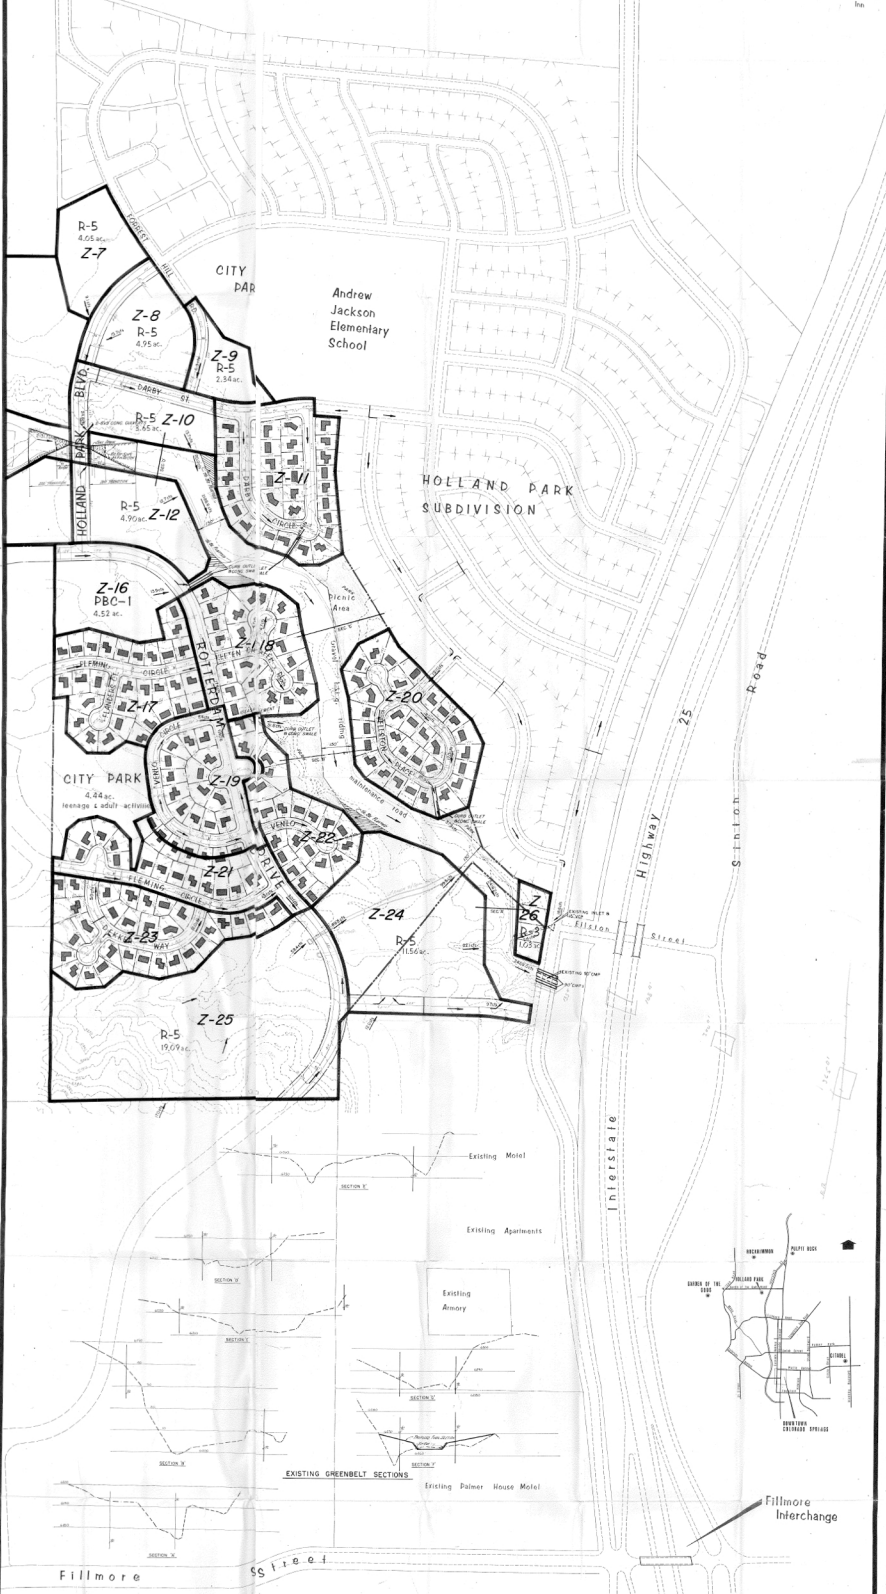

DRAINAGE PLAN

Sheet 1 of 2

HOLLAND PARK CO.
 JOE PIEPER JR., VICE-PRESIDENT
 3515 N. CHESTNUT
 COLORADO SPRINGS, COLORADO

R. KEITH HOOK & ASSOCIATES INC.
 Planners - Engineers - Designers - Surveyors
 2545 Platte Pl., Colorado Springs, Colorado
 Project Engineer: F. Blessing
 Prepared by: R. Ernster

Date: June 1969
 Job No: 69-437 EDS
 File No: X-171-D