


LEGEND

EXISTING GROUND CONTOUR	5910
PROPOSED FINISHED CONTOUR	5910
SUBDIVISION BOUNDARY	---
LOT LINE	---
PROPOSED BASIN BOUNDARY	---
OVERFLOW ROUTE	→→
DIRECTION OF DRAINAGE	→
EXISTING STORM SEWER	---
EXISTING STORM INLET	□
PROPOSED STORM SEWER	---
PROPOSED STORM INLET	□
LOW POINT/HIGH POINT	LP/HP
BASIN IDENTIFIER	D
AREA IN ACRES	1.41
DESIGN POINT	2
PIPE RUN	2

NOTES:
 1) ALL STORM SEWER TO BE PRIVATE UNLESS OTHERWISE NOTED.
 2) ALL CURBS TO BE TYPE 3 C&G UNLESS OTHERWISE NOTED.

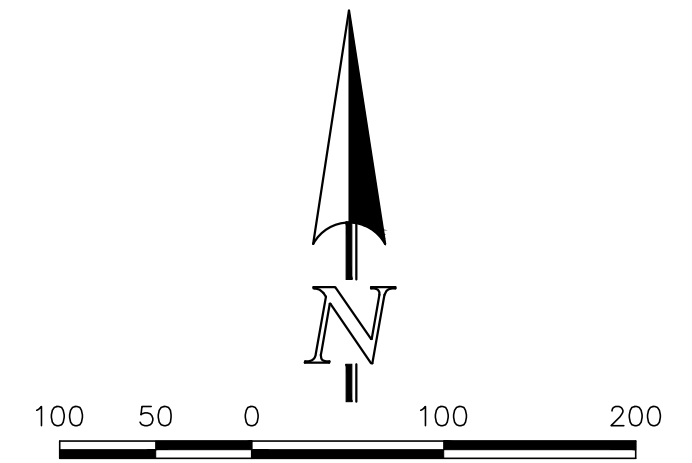

	FOOTHILLS FARM CAMPUS FIL. 2 FINAL DRAINAGE REPORT DEVELOPED CONDITIONS			
	DESIGNED BY	CMT	SCALE	DATE
DRAWN BY	CMT	(H) 1" = 100'	SHEET	1 OF 2
CHECKED BY	(V) 1" =	JOB NO.	2399.80	

619 N. Cascade Avenue, Suite 200 (719) 785-0790
 Colorado Springs, Colorado 80903 (719) 785-0799 (Fax)

N:\239980\Footer\239980_FDR_PREAMBLE.dwg 6/27/2019 12:25:44 PM 1:1