


LEGEND

EXISTING GROUND CONTOUR	5910
PROPOSED FINISHED CONTOUR	5910
SUBDIVISION BOUNDARY	---
LOT LINE	---
PROPOSED BASIN BOUNDARY	---
OVERFLOW ROUTE	→→
DIRECTION OF DRAINAGE	→
EXISTING STORM SEWER	---
EXISTING STORM INLET	□
PROPOSED STORM SEWER	---
PROPOSED STORM INLET	□
LOW POINT/HIGH POINT	LP/HP
BASIN IDENTIFIER	D
AREA IN ACRES	1.41
DESIGN POINT	2
PIPE RUN	2

NOTES:
 1) ALL STORM SEWER TO BE PRIVATE UNLESS OTHERWISE NOTED.
 2) ALL CURBS TO BE TYPE 3 C&G UNLESS OTHERWISE NOTED.

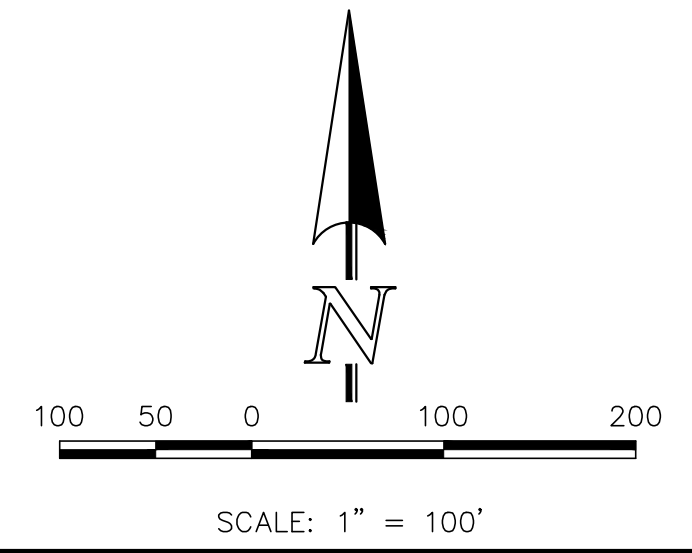

CLASSIC CONSULTING

619 N. Cascade Avenue, Suite 200
 Colorado Springs, Colorado 80903
 (719)785-0790
 (719)785-0799 (Fax)

FOOTHILLS FARM CAMPUS FIL. 2
FINAL DRAINAGE REPORT
 DEVELOPED CONDITIONS
 (COPY AT 50 SCALE)

DESIGNED BY	CMT	SCALE	DATE	05/13/2019
DRAWN BY	CMT	(H) 1" = 50'	SHEET	3 OF 3
CHECKED BY	(V) 1" = N/A	JOB NO.	2399.80	

N:\2399\80\Footer\239980.dwg PRELIM 50 SCALE.dwg 6/27/2019 2:08:37 PM 1:1