
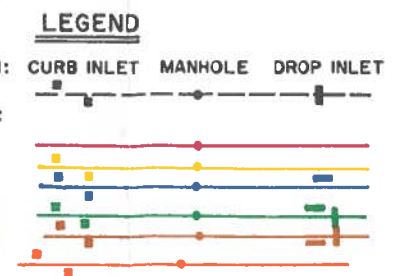
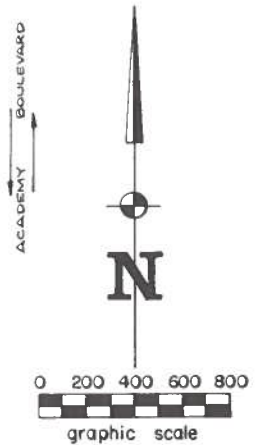


# CASE II ALTERNATIVE I

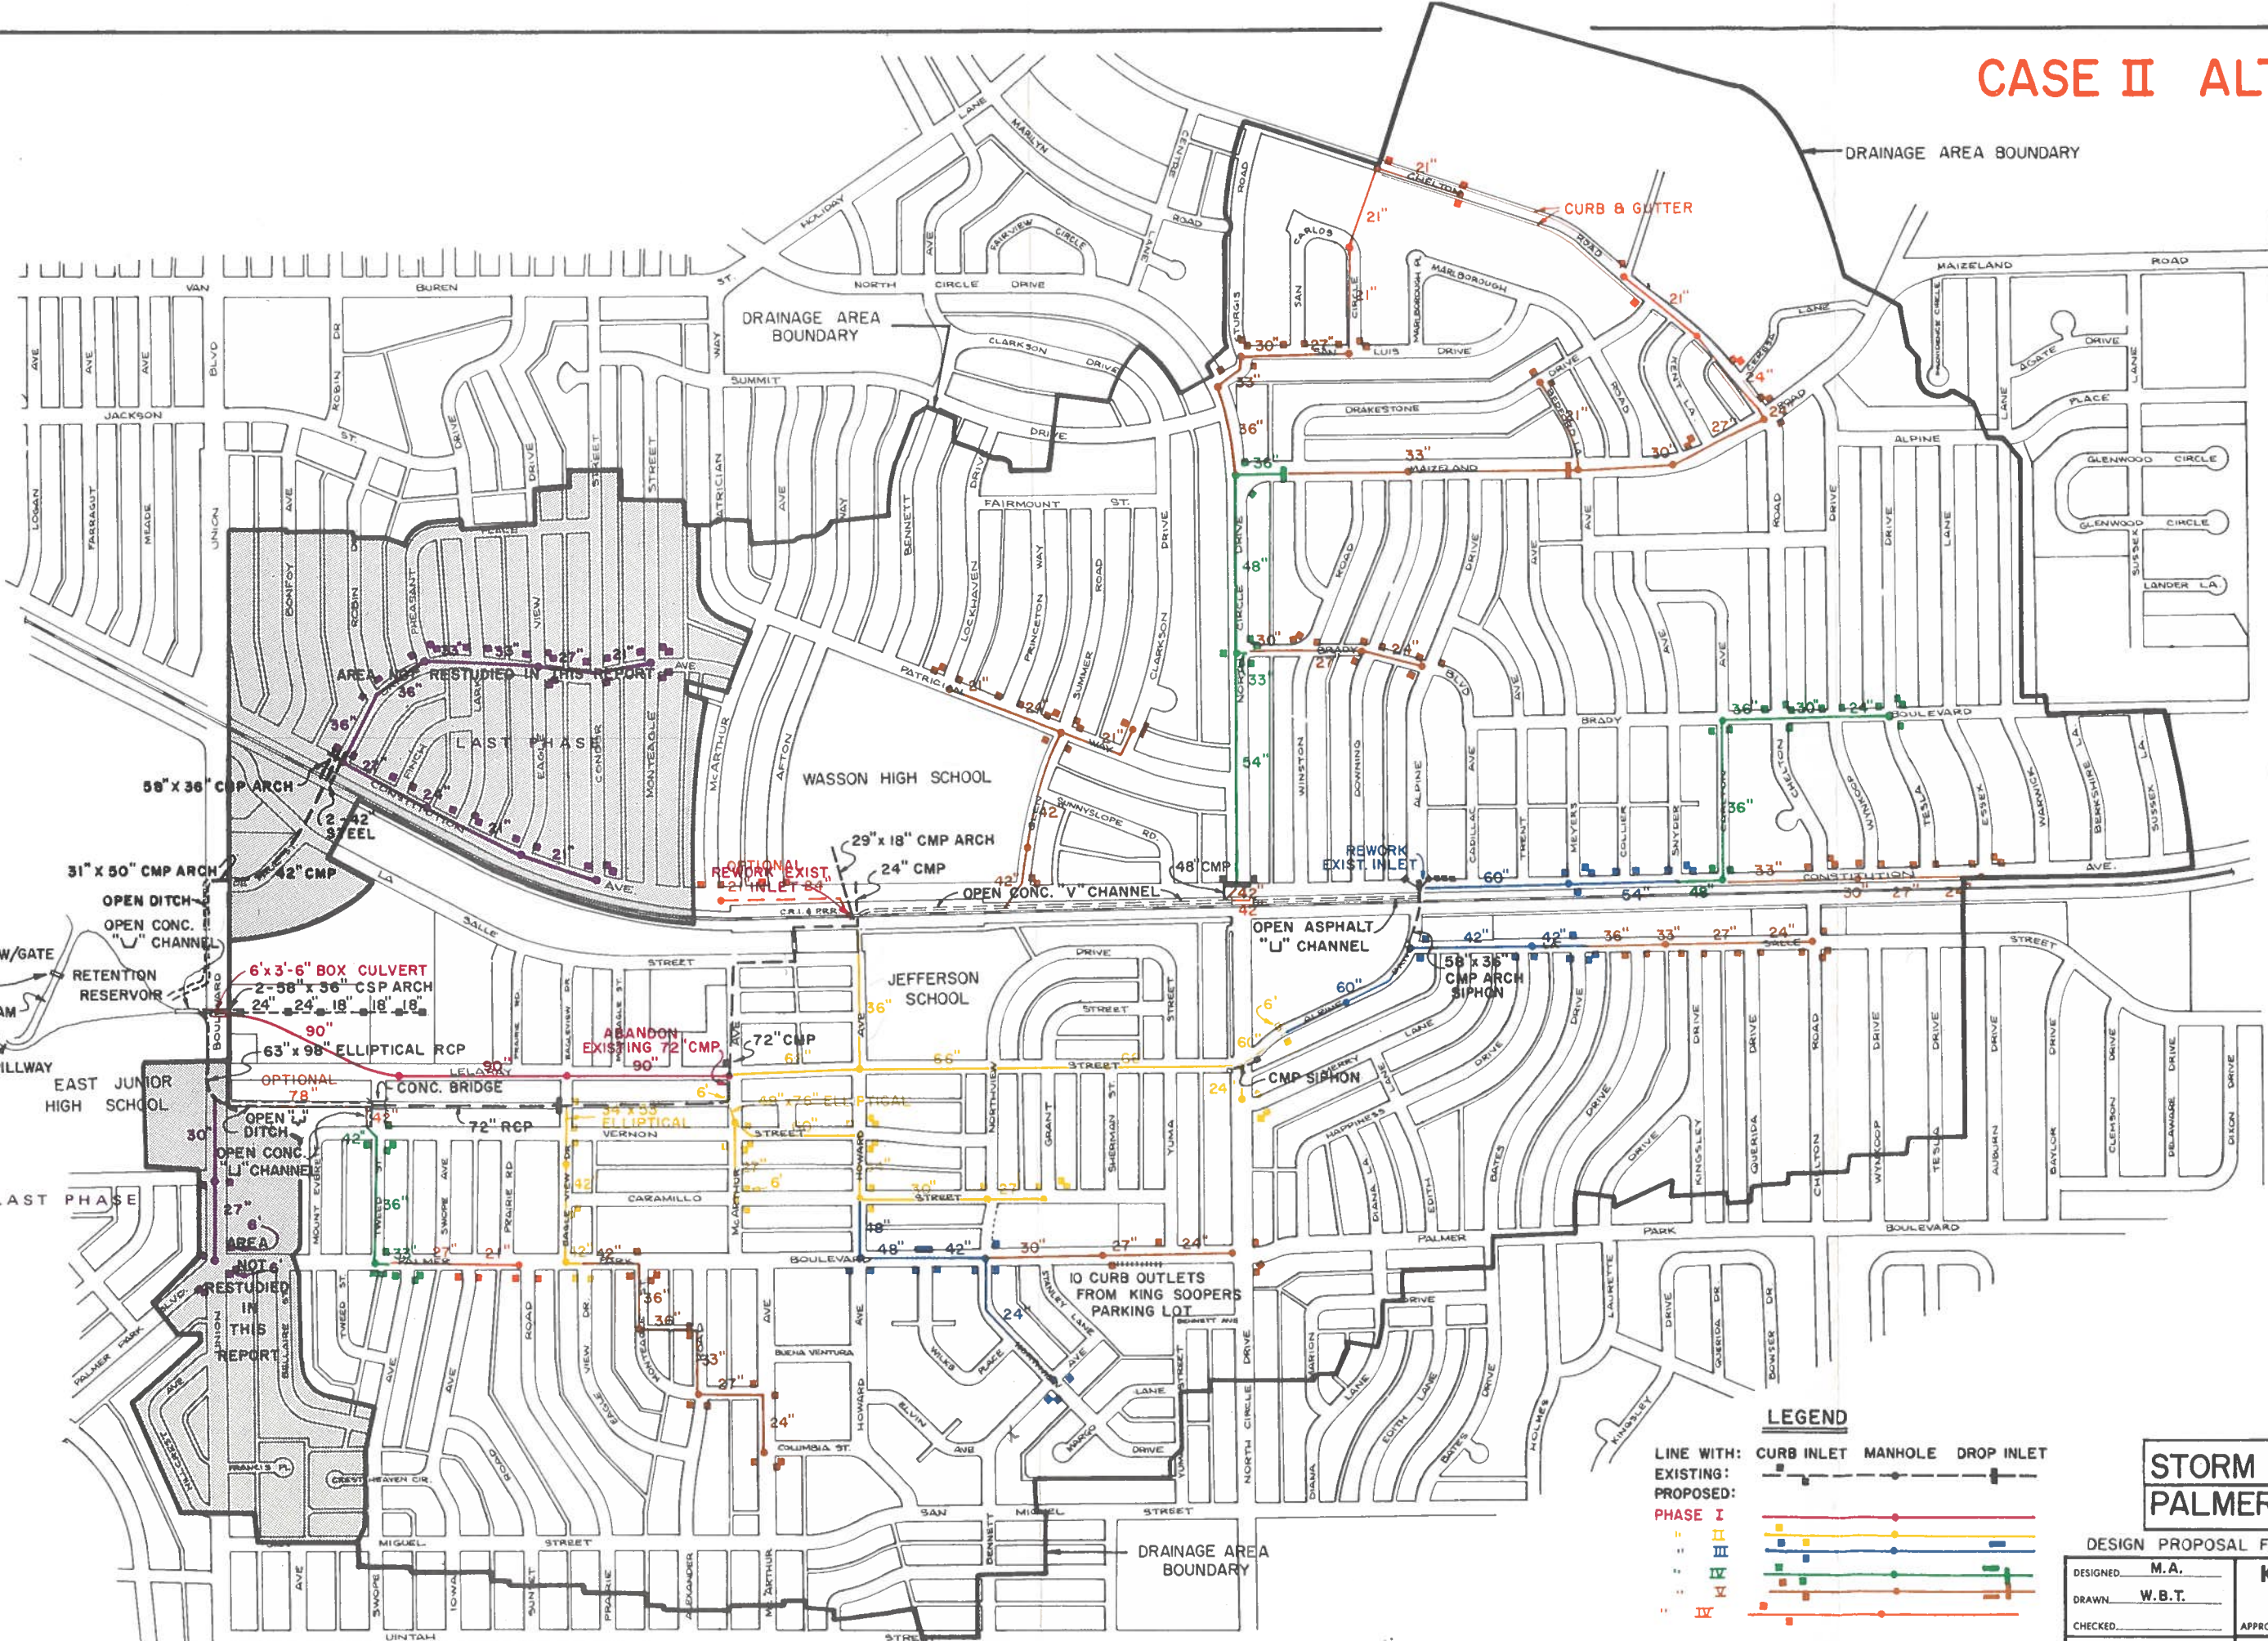

## STORM SEWER SYSTEM PALMER PARK AREA

DESIGN PROPOSAL FOR THE CITY OF COLORADO SPRINGS

DESIGNED: M.A.	<b>KARCICH &amp; WEBER, INC.</b> ENGINEERS PLANNERS CONSULTANTS
DRAWN: W.B.T.	
CHECKED: _____	APPROVED: _____
COLORADO SPRINGS	SCALE
	JOB NUMBER
	DRAWING NO.

ESTIMATED FLOW QUANTITIES

TOTAL FLOW  
SEWER FLOW

