


BASIN	Q10 [CFS]	Q100 [CFS]
A	12	21
B	130	243
C	11	43
D	319	647
E	2,405	4,546

DESIGN POINT	Q10 [CFS]	Q100 [CFS]	STRUCTURE
1	2,651	5,082	EX 3-12'X9' CBC
2	2,650	5,079	SIFERD BLVD XING
3	2,591	4,956	CONFLUENCE
4	2,405	4,546	HOPEFUL DR. BRIDGE

**LEGEND**


- BASIN IDENTIFIER  
BASIN AREA [AC] A  
1.0
- DESIGN POINT IDENTIFIER 1
- DRAINAGE BASIN BOUNDARY ---
- EXISTING MAJOR CONTOUR (10') - - - - -

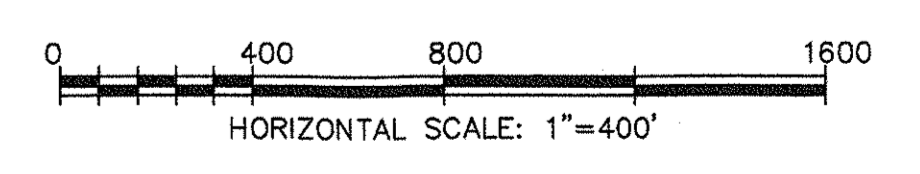

REV.	DESCRIPTION	BY	DATE

FOR BURIED UTILITY INFORMATION  
**48 HRS BEFORE YOU DIG**  
 CALL 1-800-922-1987  
 UTILITY NOTIFICATION CENTER OF COLORADO  
 IT'S THE LAW

PREPARED FOR:  
**CHALLENGER HOMES**  
 7645 NORTH UNION BLVD, SUITE 163  
 COLORADO SPRINGS, CO 80920  
 (719) 598-5192

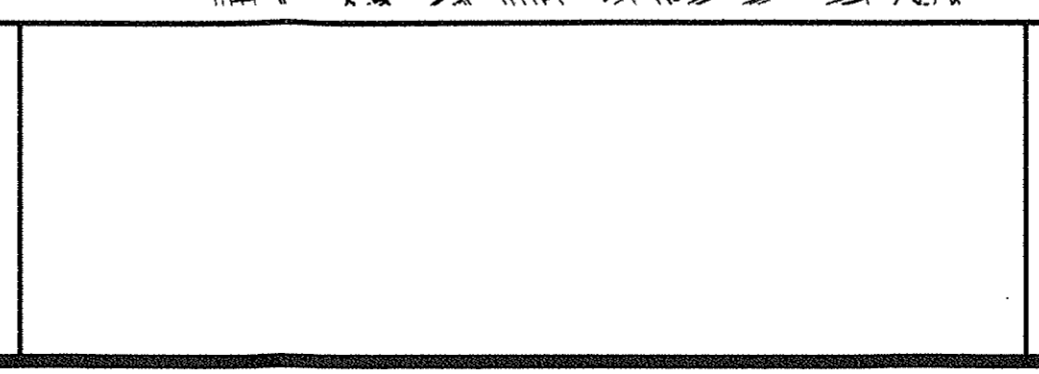

**WESTWORKS**  
 ENGINEERING  
 945 OSAGE AVENUE, MANitou SPRINGS, CO 80829 (719) 685-1670

**MASTER DEVELOPMENT DRAINAGE  
 PLAN FOR PARK VISTA SUBDIVISION**  
 DRAINAGE MAP

DRAWN BY: CDK	DATE: 10/31/03
SCALE: 1"=400'	JOB NUMBER: 90305
JOB NUMBER: 90305	SHEET: 1 OF 1