


x:\1950000_e11\2924720\Drawings\1\1ms_topo\PIKES02-bandedContours.dwg Tue Jul 03 12:46:12 2001



LEGEND

- 5665 — CONTOURS FROM ORIGINAL FLOOD STUDY TOPOGRAPHIC MAP
- 5665 — EXISTING CONTOUR
- — MODEL CROSS SECTIONS

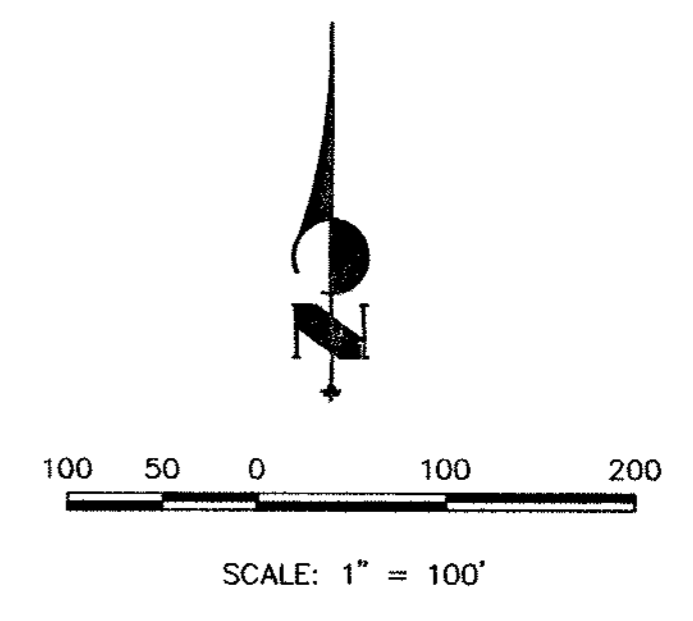

<p>PIKES PEAK GREENWAY TRAIL LOW WATER CROSSING</p>		<p>CONTOUR COMPARISON EXHIBIT</p>
<p>H-SCALE 1" = 100'</p>	<p>V-SCALE N/A</p>	<p>DATE 6/12/01</p>
<p>DESIGNED BY JAW</p>	<p>DRAWN BY JAW</p>	<p>CHECKED BY</p>
<p>SHEET 1 OF 1</p>		<p>JOB NO. 9247.20</p>

PREPARED FOR

CITY OF COLORADO SPRINGS
PARKS & RECREATION DEPARTMENT
100 Washington Ave., Colorado Springs, CO 80902
719-594-6600 • Fax 719-528-6683 • www.parksrecreation.com

JR ENGINEERING
A Subsidiary of Westcon

Public Works Division
430 ArrowsWest Drive • Colorado Springs, CO 80907
719-590-8800 • Fax 719-528-6683 • www.jrengineering.com

UNTIL SUCH TIME AS THESE DRAWINGS ARE APPROVED BY THE ENGINEERING AGENCIES, THE ENGINEERING AGENCIES DO NOT APPROVE THEIR USE ONLY FOR THE PURPOSES DESIGNATED BY WRITTEN AUTHORIZATION.