


Scale 1" = 200'

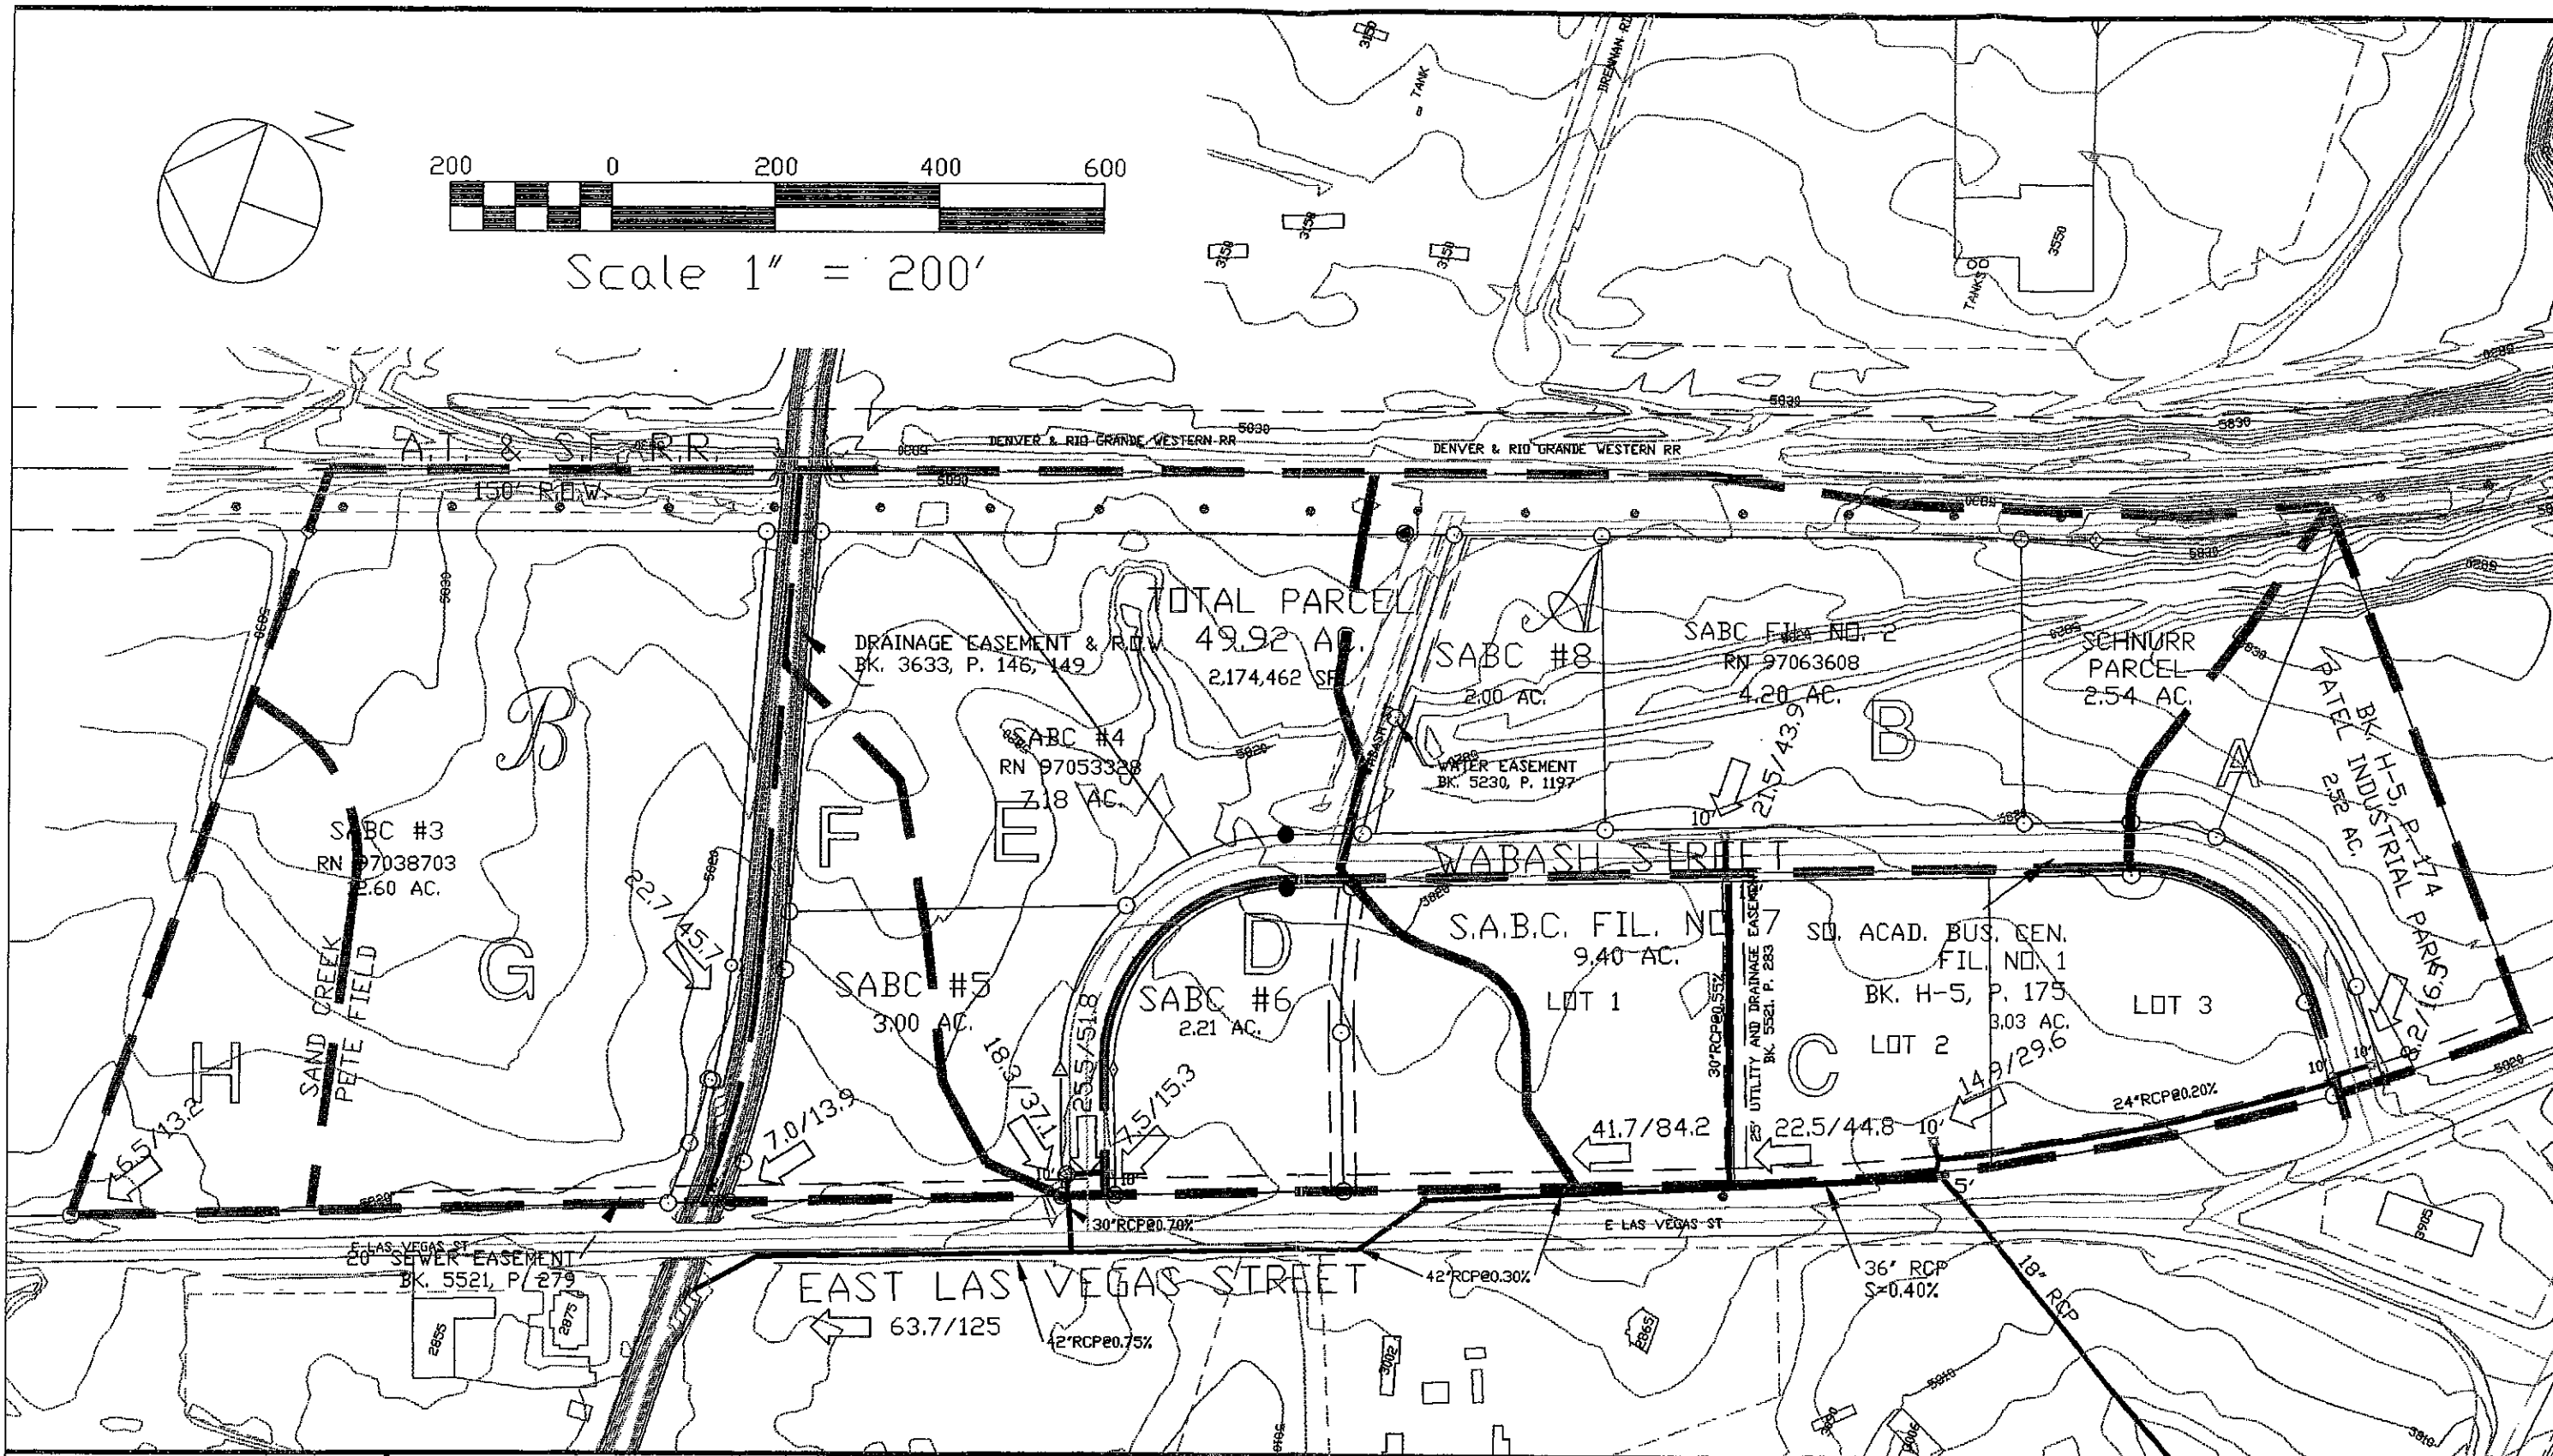

DRAWN BY: O.E. WATTS DATE: 1-31-97 DWG. NO.: 95-2479-08 SURVEYED BY: DEW, ESW, MJD	REVISIONS 4-25-00 SABC #6 DEW 1-22-01 SABC #7 & #8 DEW 4-5-01 CITY COMMENTS DEW	OLIVER E. WATTS CONSULTING ENGINEER COLORADO SPRINGS	PROJECT SOUTH ACADEMY BUSINESS CENTER COLORADO SPRINGS	SHT. NAME <b>MASTER          DRAINAGE          PLAN</b>	SHT. NO. 1 OF 1
---	--	--	---	--	--------------------------