


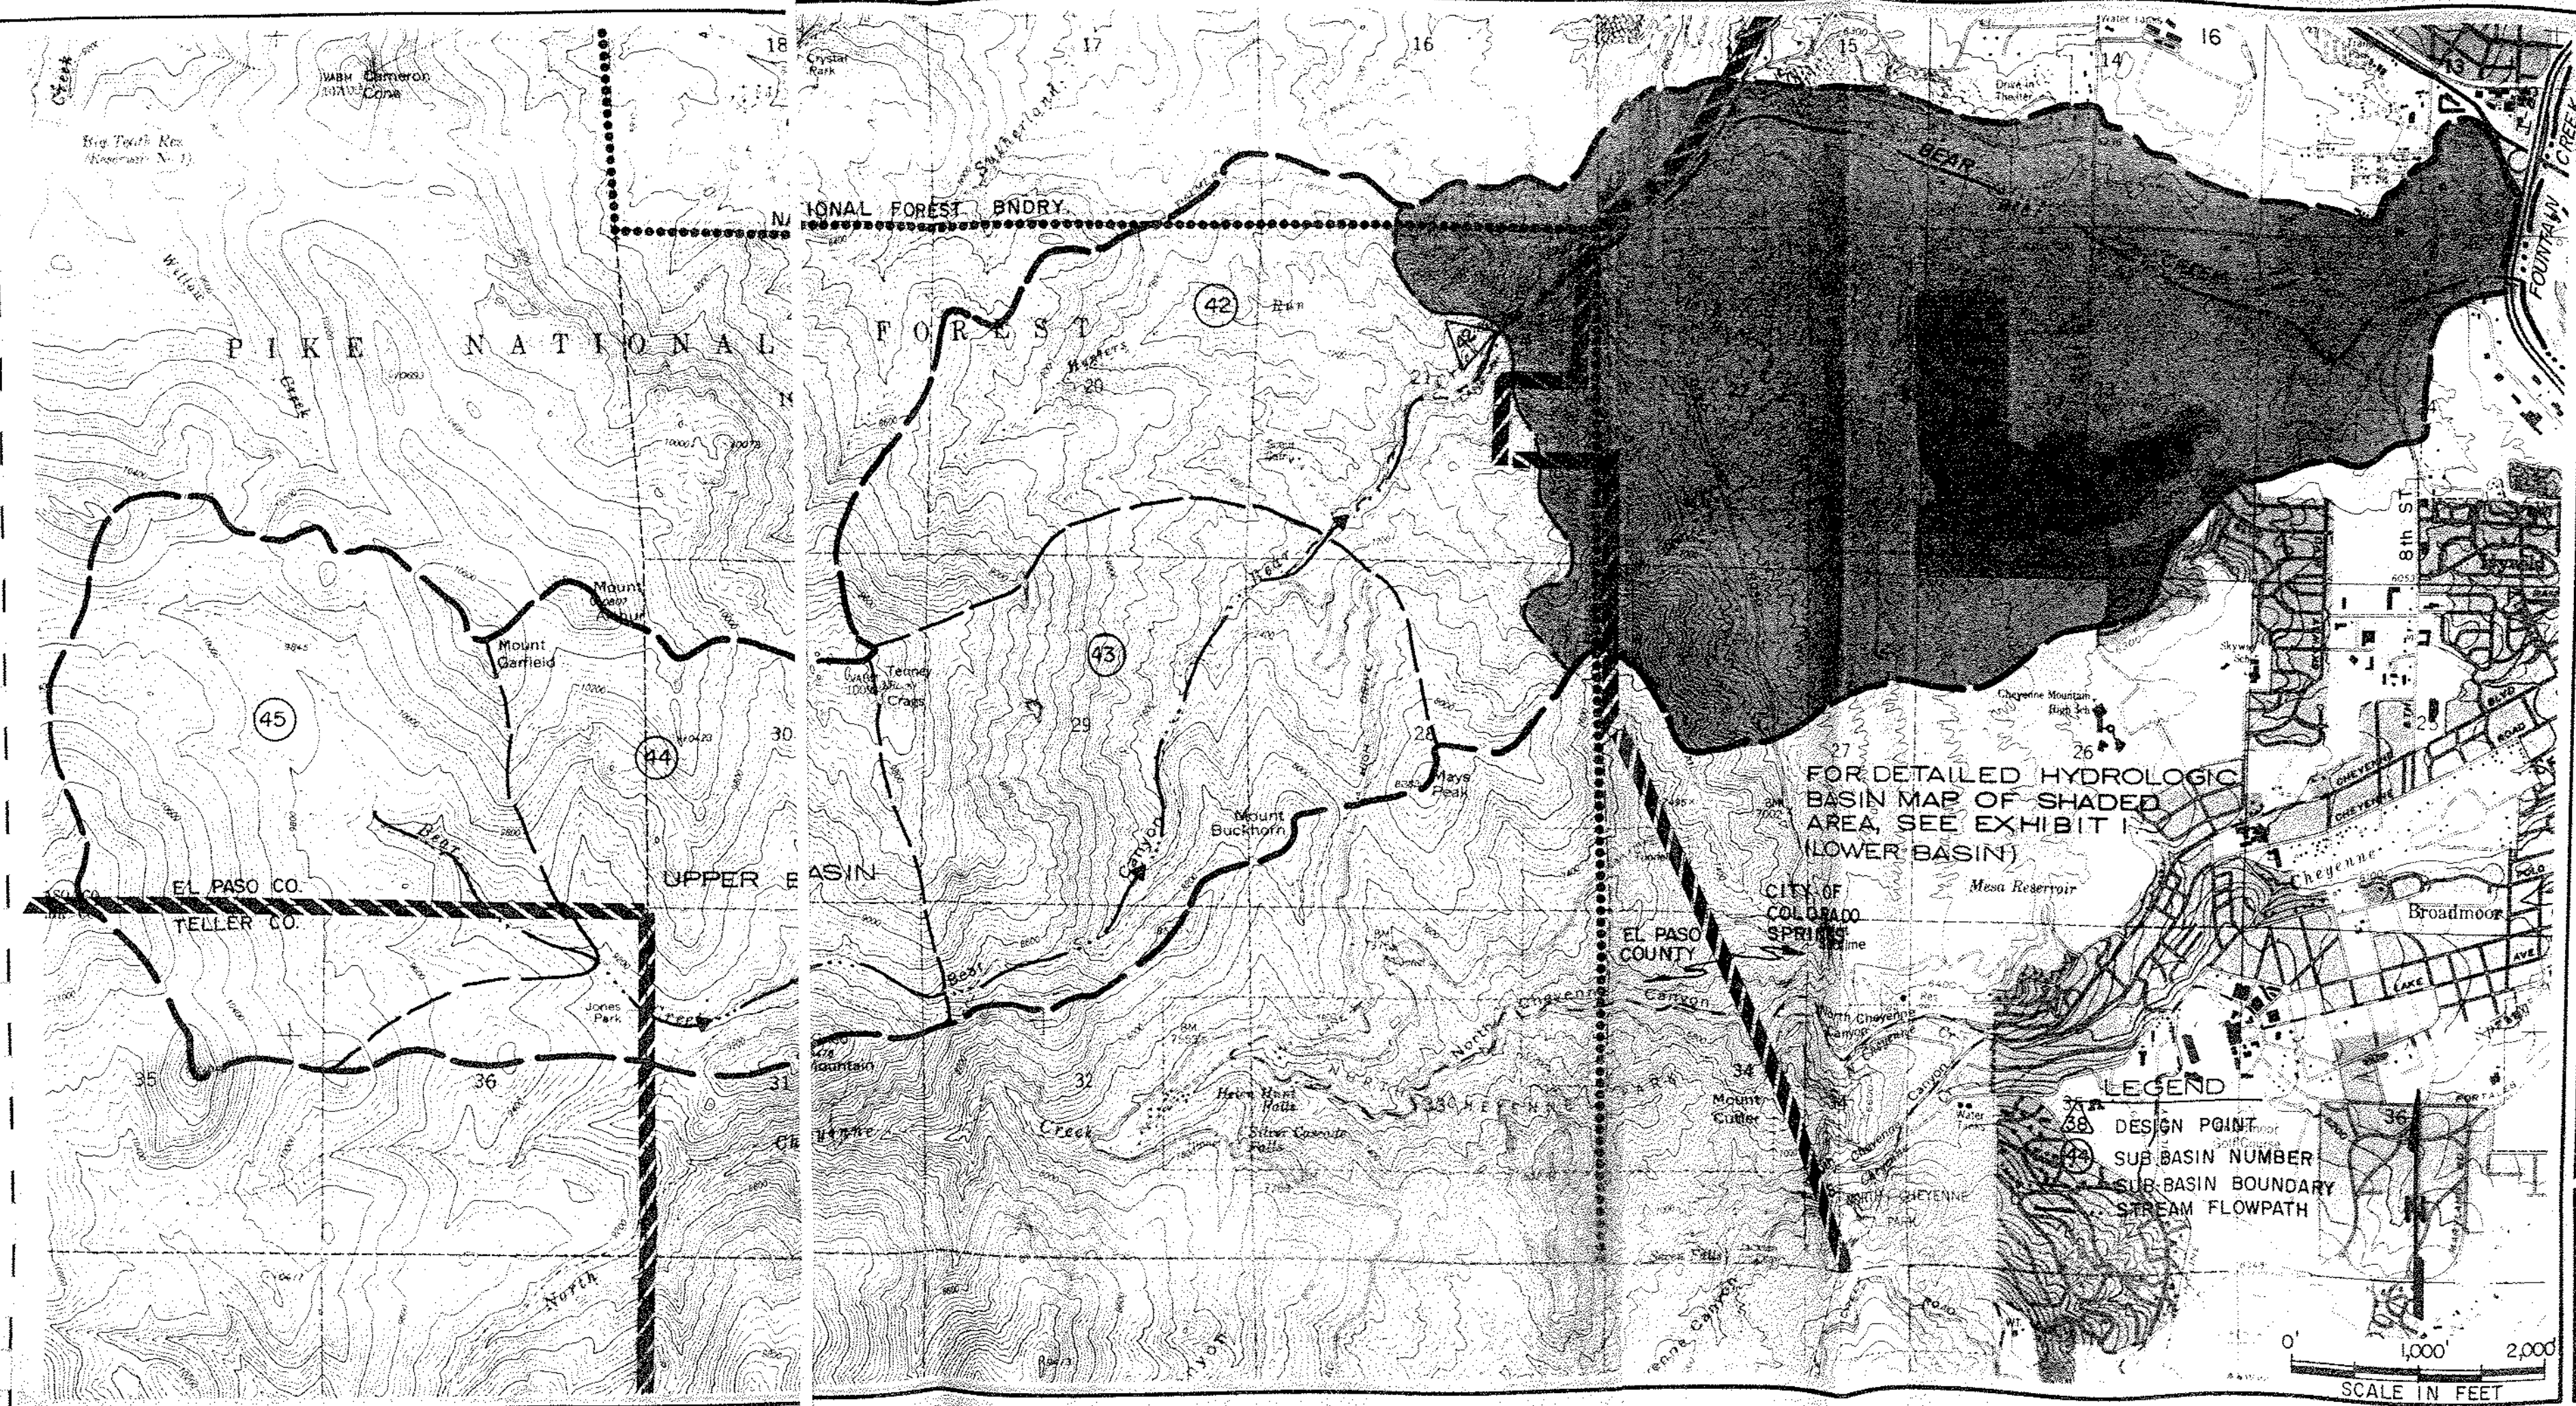

BEAR CREEK DRAINAGE
BASIN PLANNING STUDY
UPPER DRAINAGE BASIN
HYDROLOGY MAP

Kiowa Engineering Corporation
419 W. Bijou Street
Colorado Springs, Colorado
80905-1908

Project No.	88.12.26
Date:	5/89
Design:	
Drawn:	EAK
Check:	RNW
Revisions:	