



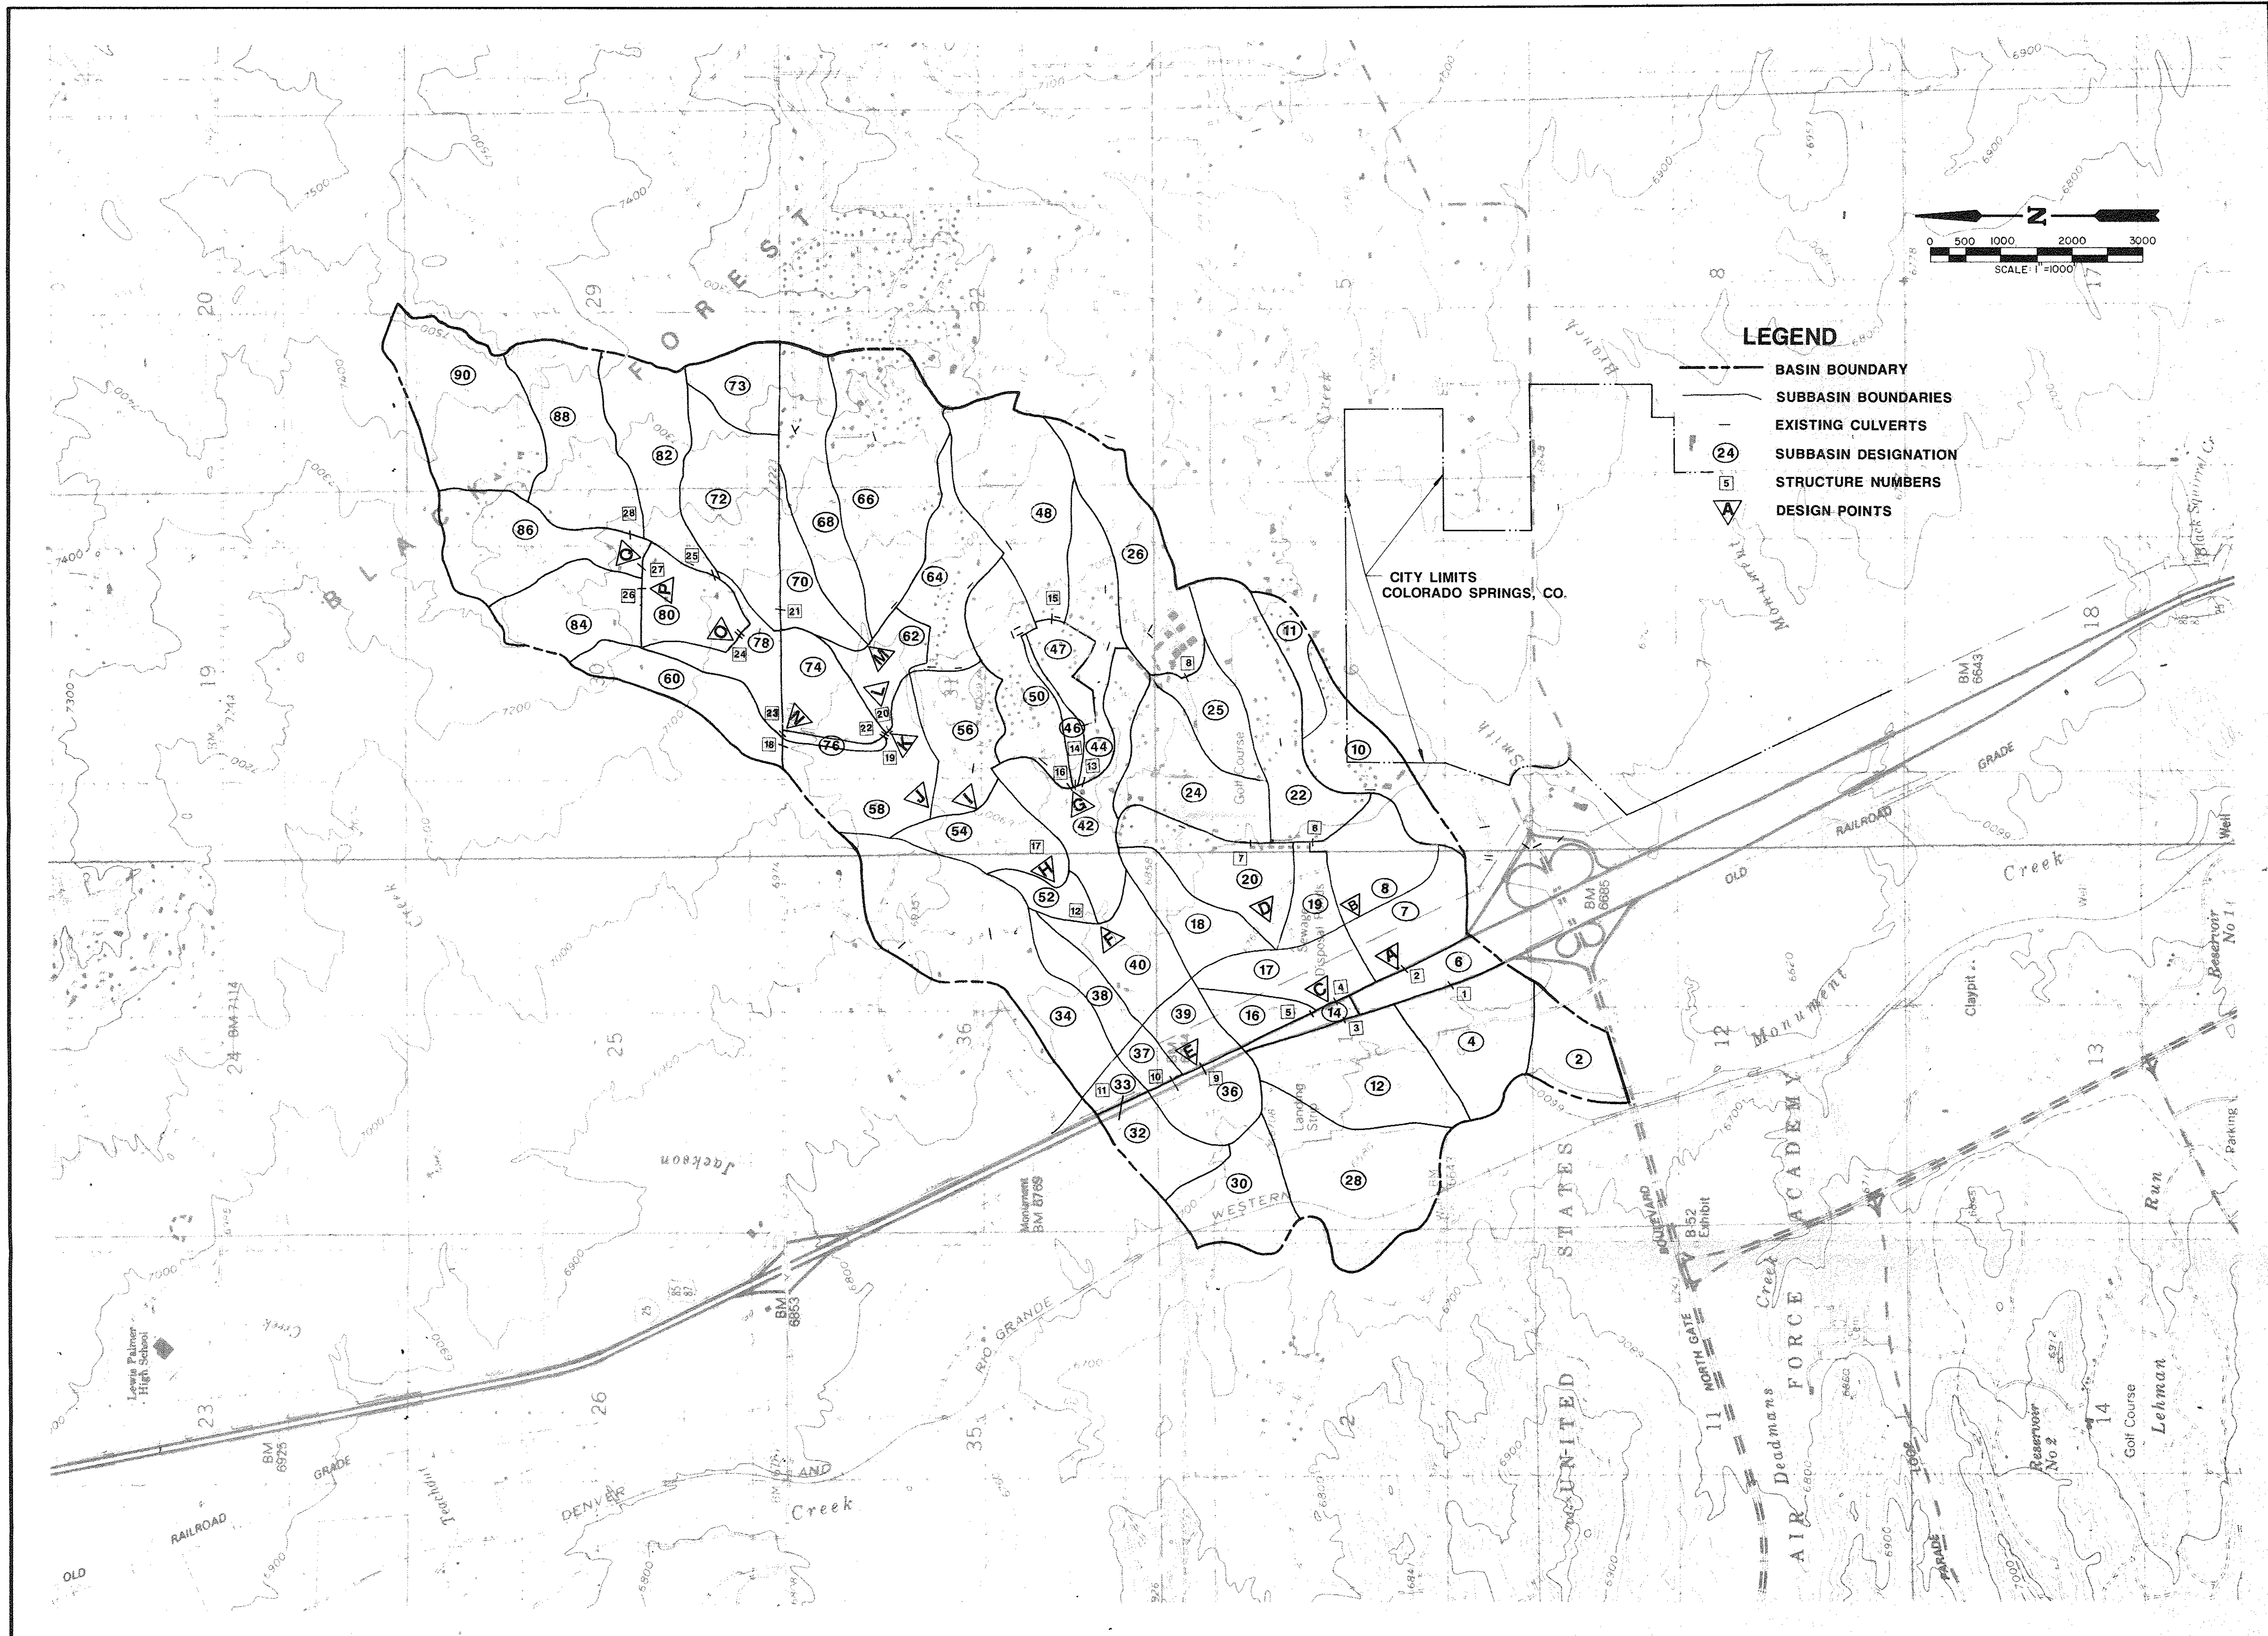

LEGEND

- BASIN BOUNDARY
- SUBBASIN BOUNDARIES
- - - EXISTING CULVERTS
- (24) SUBBASIN DESIGNATION
- (5) STRUCTURE NUMBERS
- ▲ DESIGN POINTS

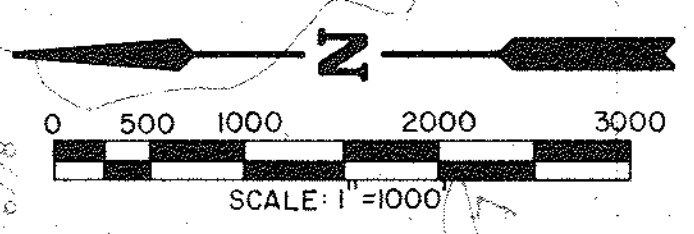

REVISION	DATE	BY

WILSON & COMPANY
ENGINEERS & ARCHITECTS
COLORADO SPRINGS COLORADO

**BLACK FOREST
DRAINAGE BASIN PLANNING STUDY
BASIN DISCHARGE MAP**

DESIGN	MAB
DRAWN	W&C
DATE	
FILE NO.	88-809
SHEET NO.	

