


LEGEND

- MAJOR ROADWAYS
- BLACK SQUIRREL BASIN BOUNDARY
- CITY LIMITS
- NORTHGATE BOUNDARY
- FOREST AREA
- DETENTION PONDS (MAJOR SYSTEM)
- 100 ACRE LIMIT
- DESIGN POINT
- INLET
- EXISTING INITIAL SYSTEM
- 24" RCP
- 30" RCP
- 36" RCP
- 42" RCP
- 48" RCP
- RURAL INITIAL SYSTEM
- RURAL INITIAL SYSTEM DESIGNATION (SEE TABLE 9)

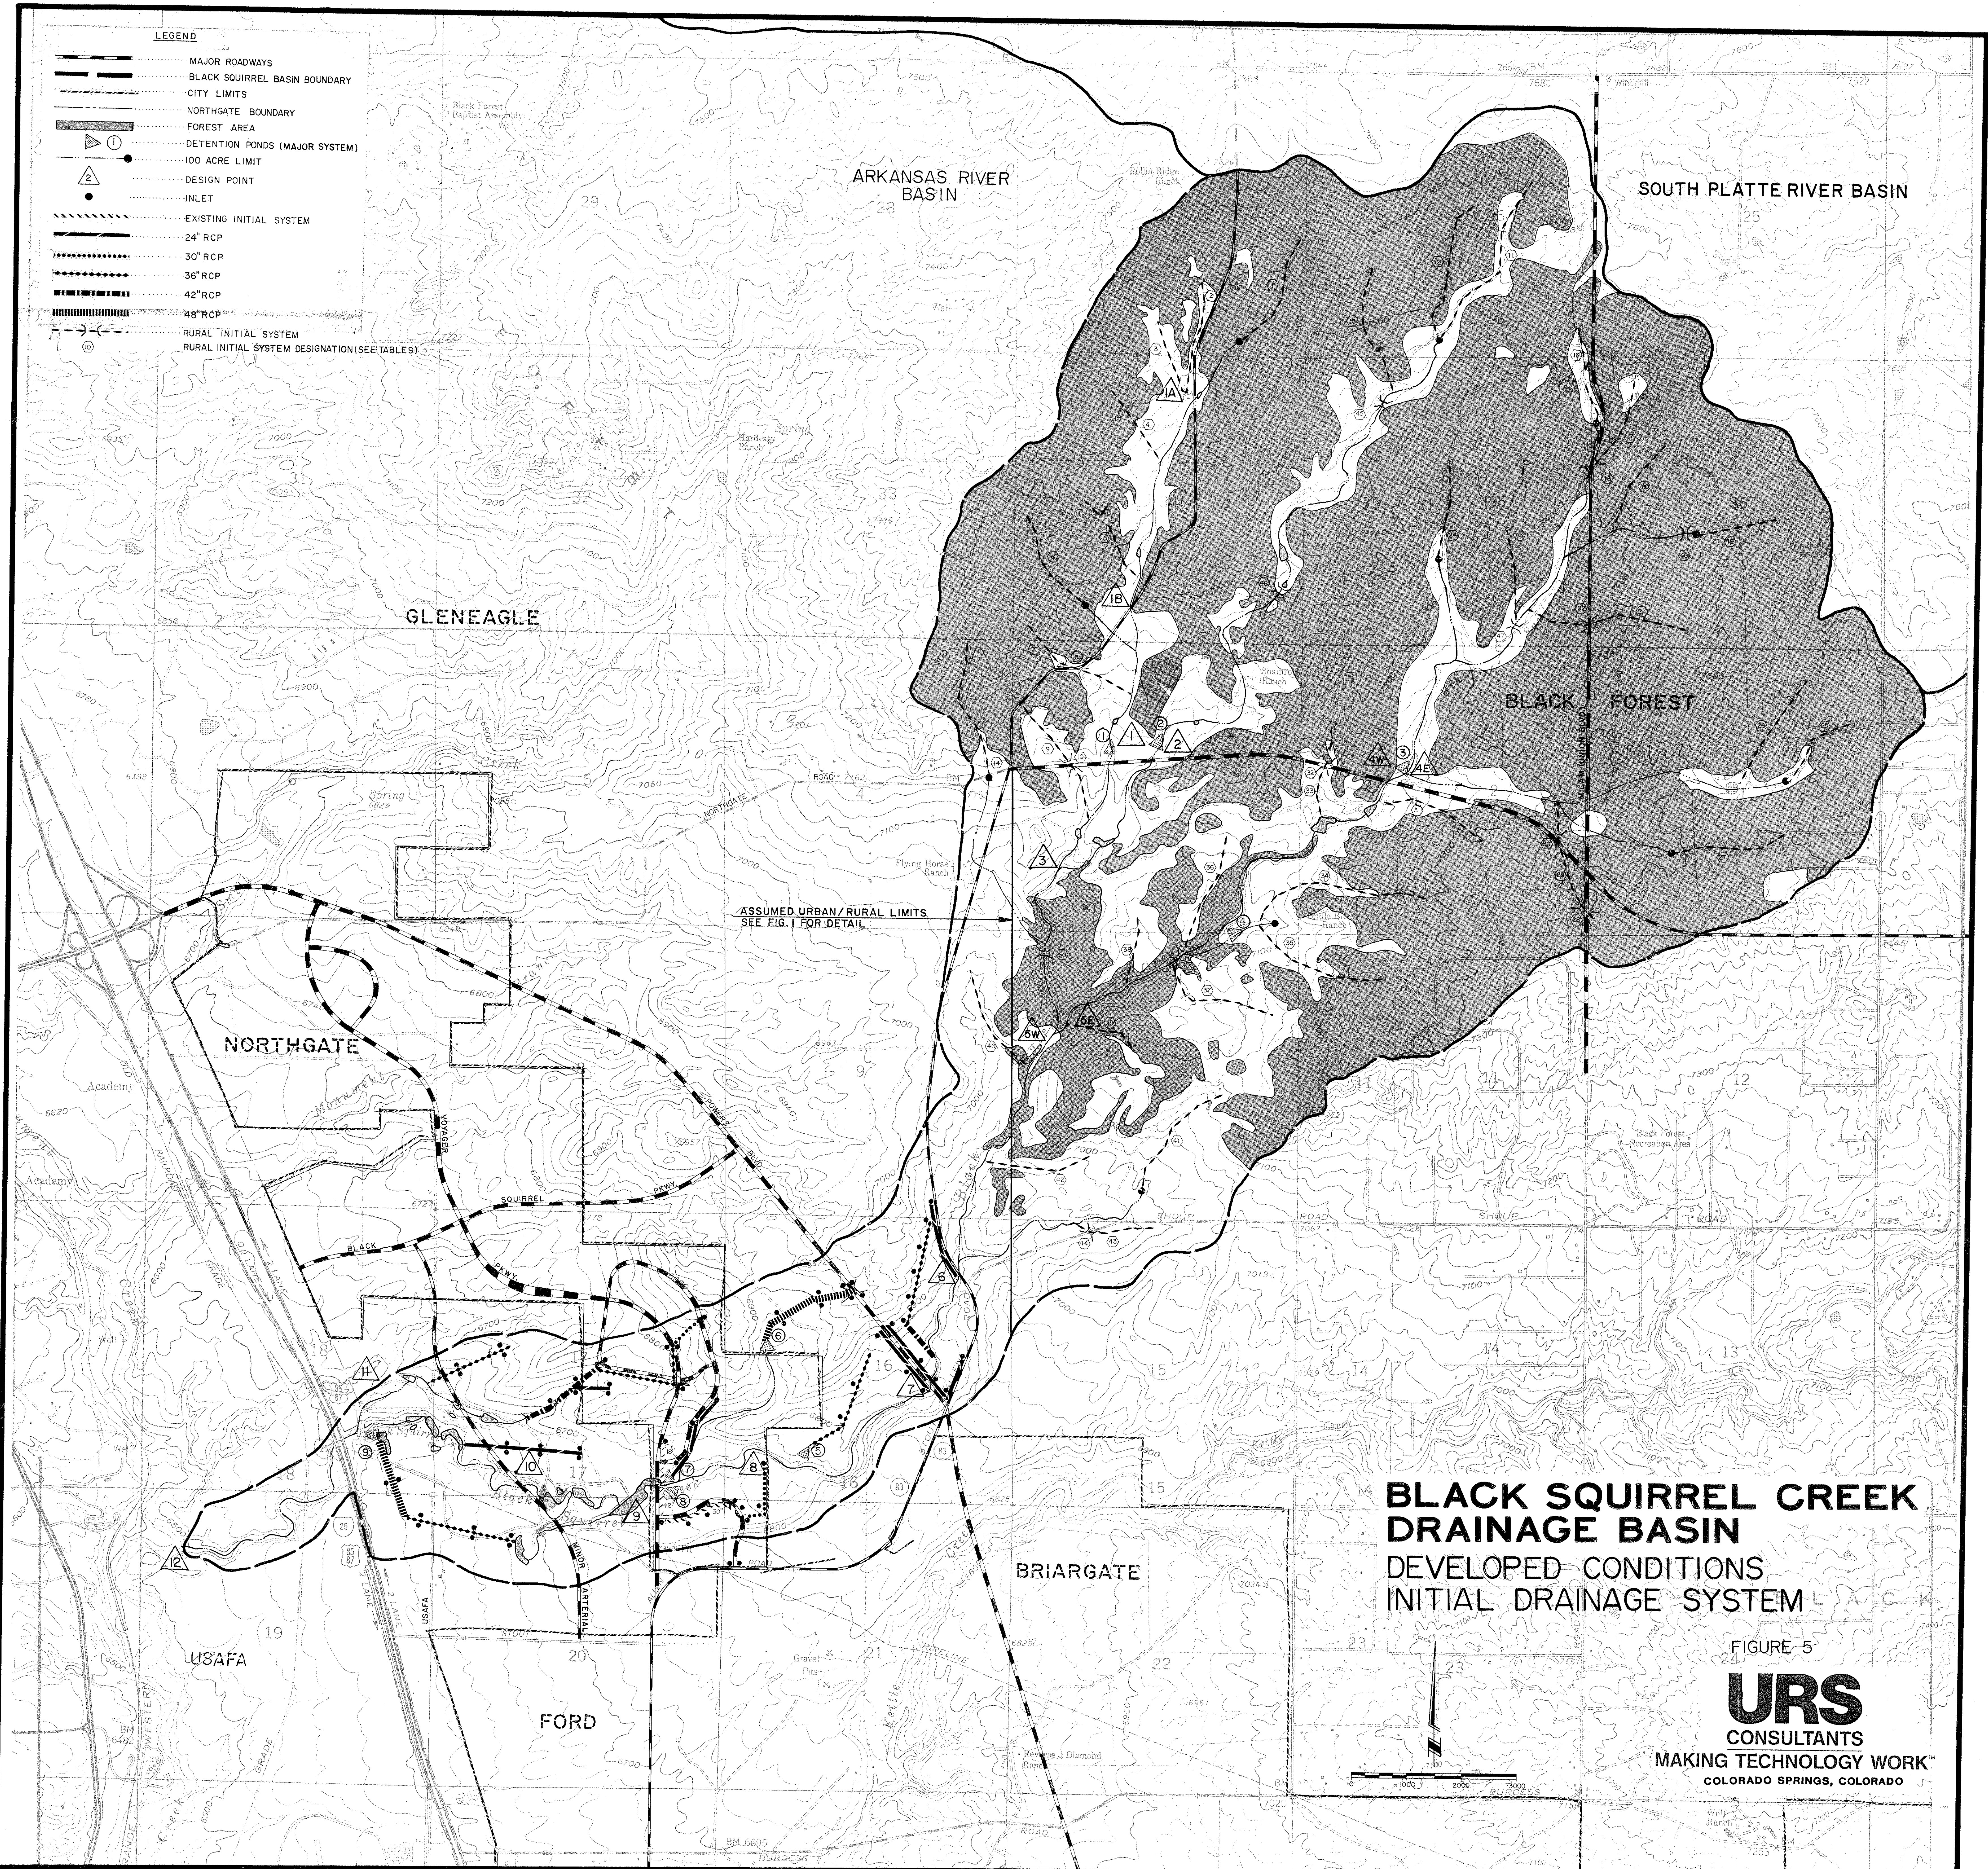

ARKANSAS RIVER BASIN

SOUTH PLATTE RIVER BASIN

GLENEAGLE

BLACK FOREST

NORTHGATE

ASSUMED URBAN/RURAL LIMITS
SEE FIG. 1 FOR DETAIL

BRIARGATE

**BLACK SQUIRREL CREEK
DRAINAGE BASIN
DEVELOPED CONDITIONS
INITIAL DRAINAGE SYSTEM**

FIGURE 5

URS

CONSULTANTS
MAKING TECHNOLOGY WORKSM

COLORADO SPRINGS, COLORADO