


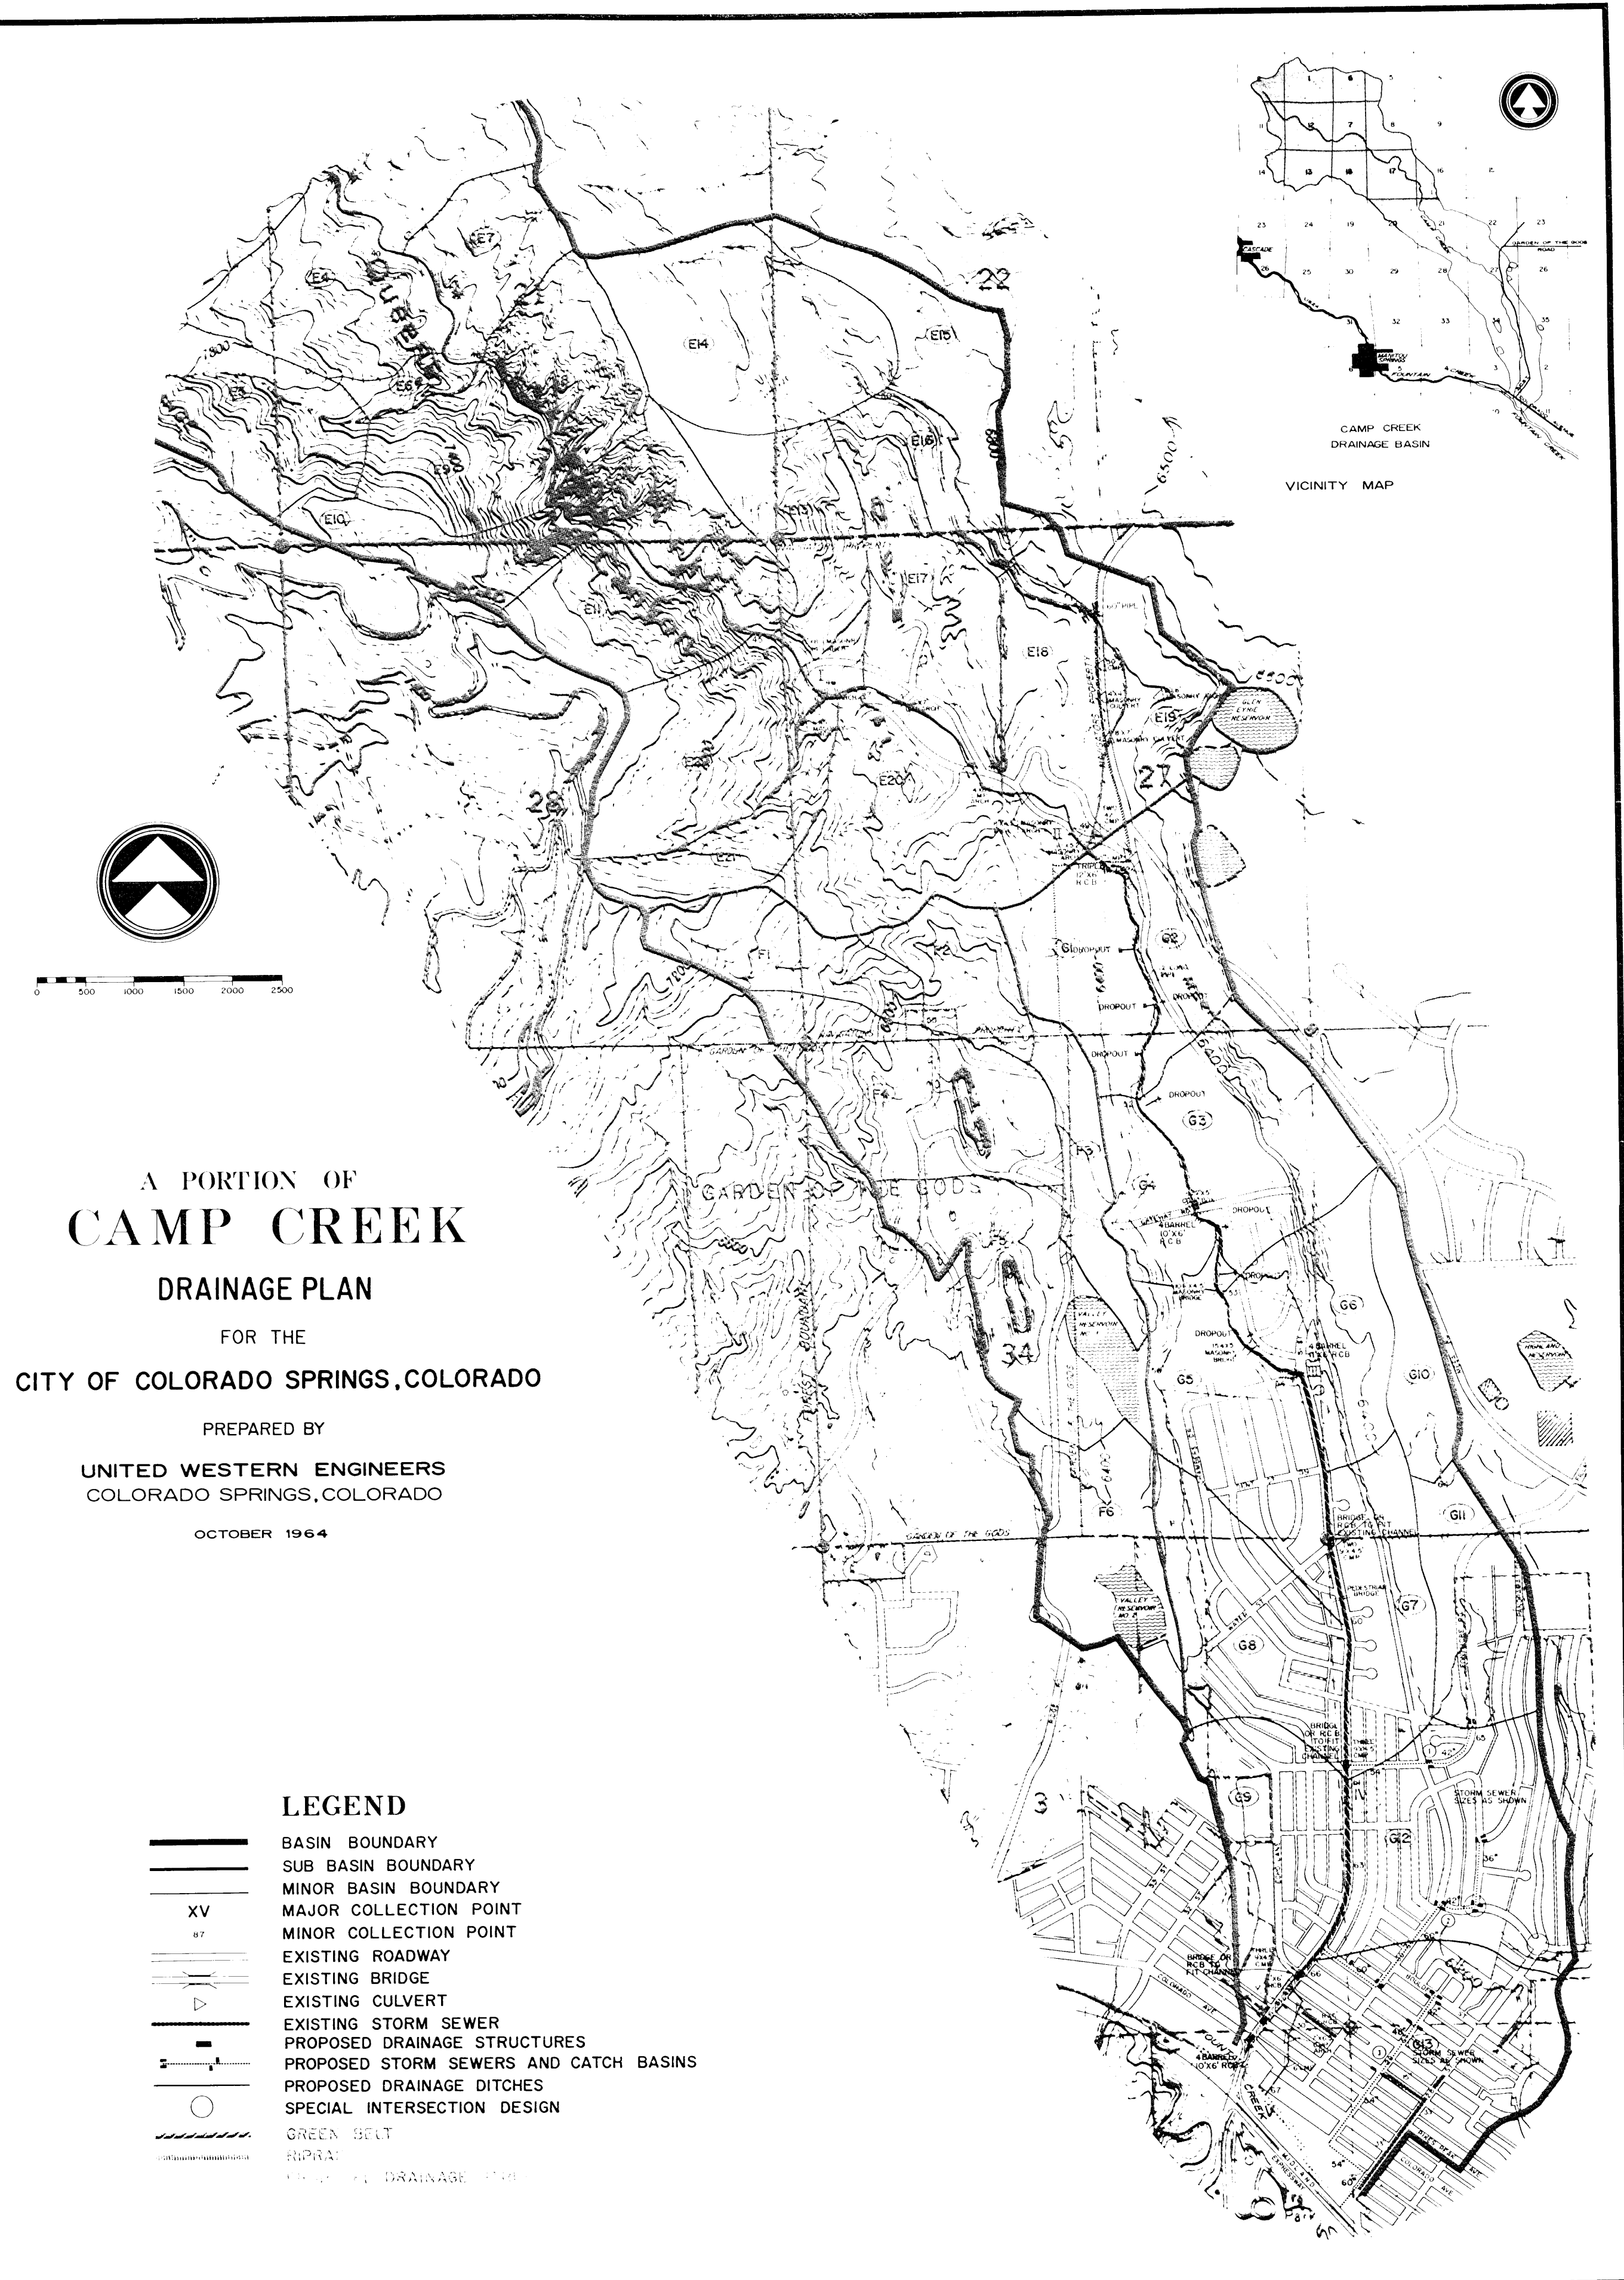

A PORTION OF
CAMP CREEK
DRAINAGE PLAN
FOR THE
CITY OF COLORADO SPRINGS, COLORADO

PREPARED BY
UNITED WESTERN ENGINEERS
COLORADO SPRINGS, COLORADO
OCTOBER 1964

- LEGEND**
- BASIN BOUNDARY
 - SUB BASIN BOUNDARY
 - MINOR BASIN BOUNDARY
 - XV MAJOR COLLECTION POINT
 - 97 MINOR COLLECTION POINT
 - EXISTING ROADWAY
 - EXISTING BRIDGE
 - EXISTING CULVERT
 - EXISTING STORM SEWER
 - PROPOSED DRAINAGE STRUCTURES
 - PROPOSED STORM SEWERS AND CATCH BASINS
 - PROPOSED DRAINAGE DITCHES
 - SPECIAL INTERSECTION DESIGN
 - GREEN BELT
 - SUPRA
 - DRAINAGE