


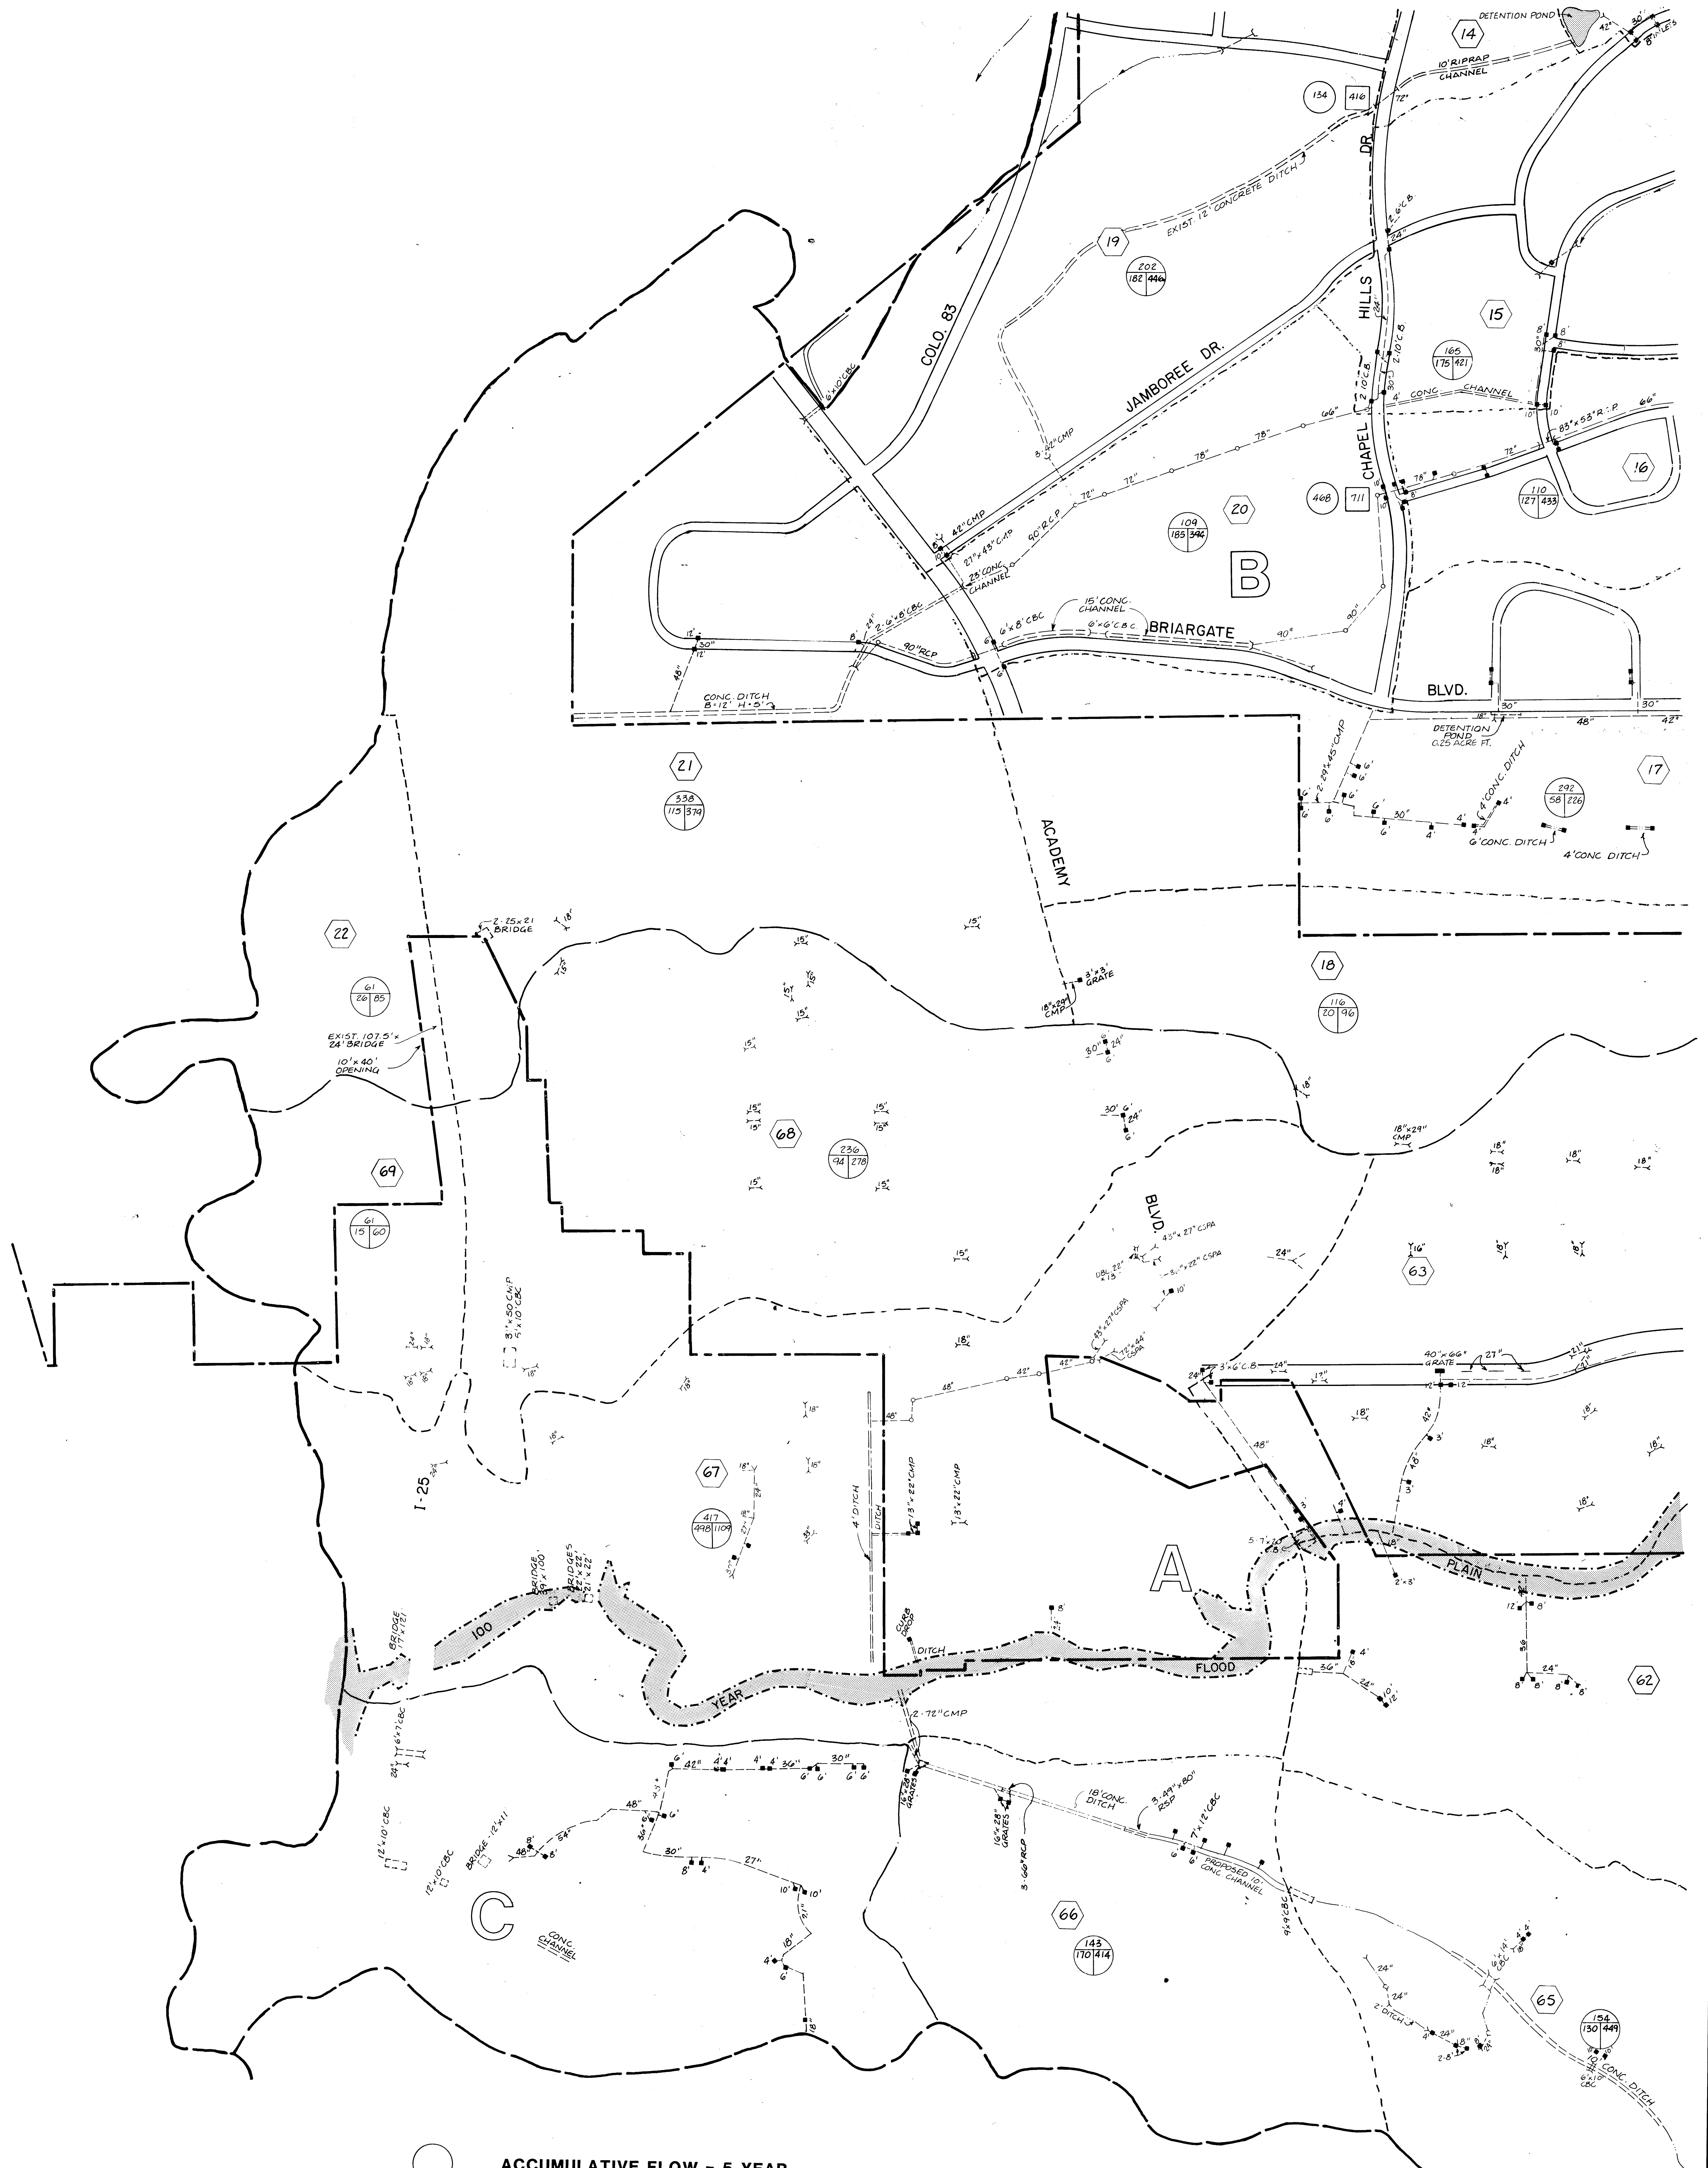


LEGEND

- PROPOSED
- TO BE CONSTRUCTED
- EXISTING

- ACCUMULATIVE FLOW - 5 YEAR
- SUB BASIN IDENTIFICATION
- SUB BASIN FLOW $\frac{\text{ACRES}}{5 \text{ YR.} | 100 \text{ YR.}}$
- ACCUMULATIVE FLOW - 100 YEAR
- DRAINAGE BASIN BOUNDARY
- SUB BASIN BOUNDARY
- COLORADO SPRINGS CITY LIMITS

COTTONWOOD CREEK DRAINAGE BASIN

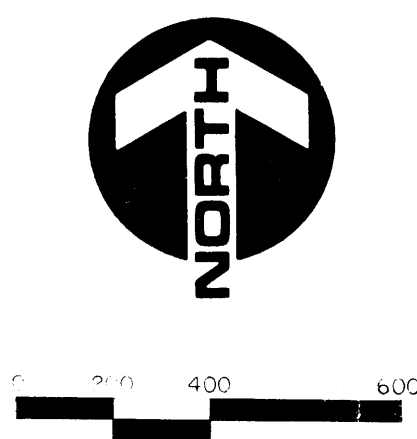

PRELIMINARY