


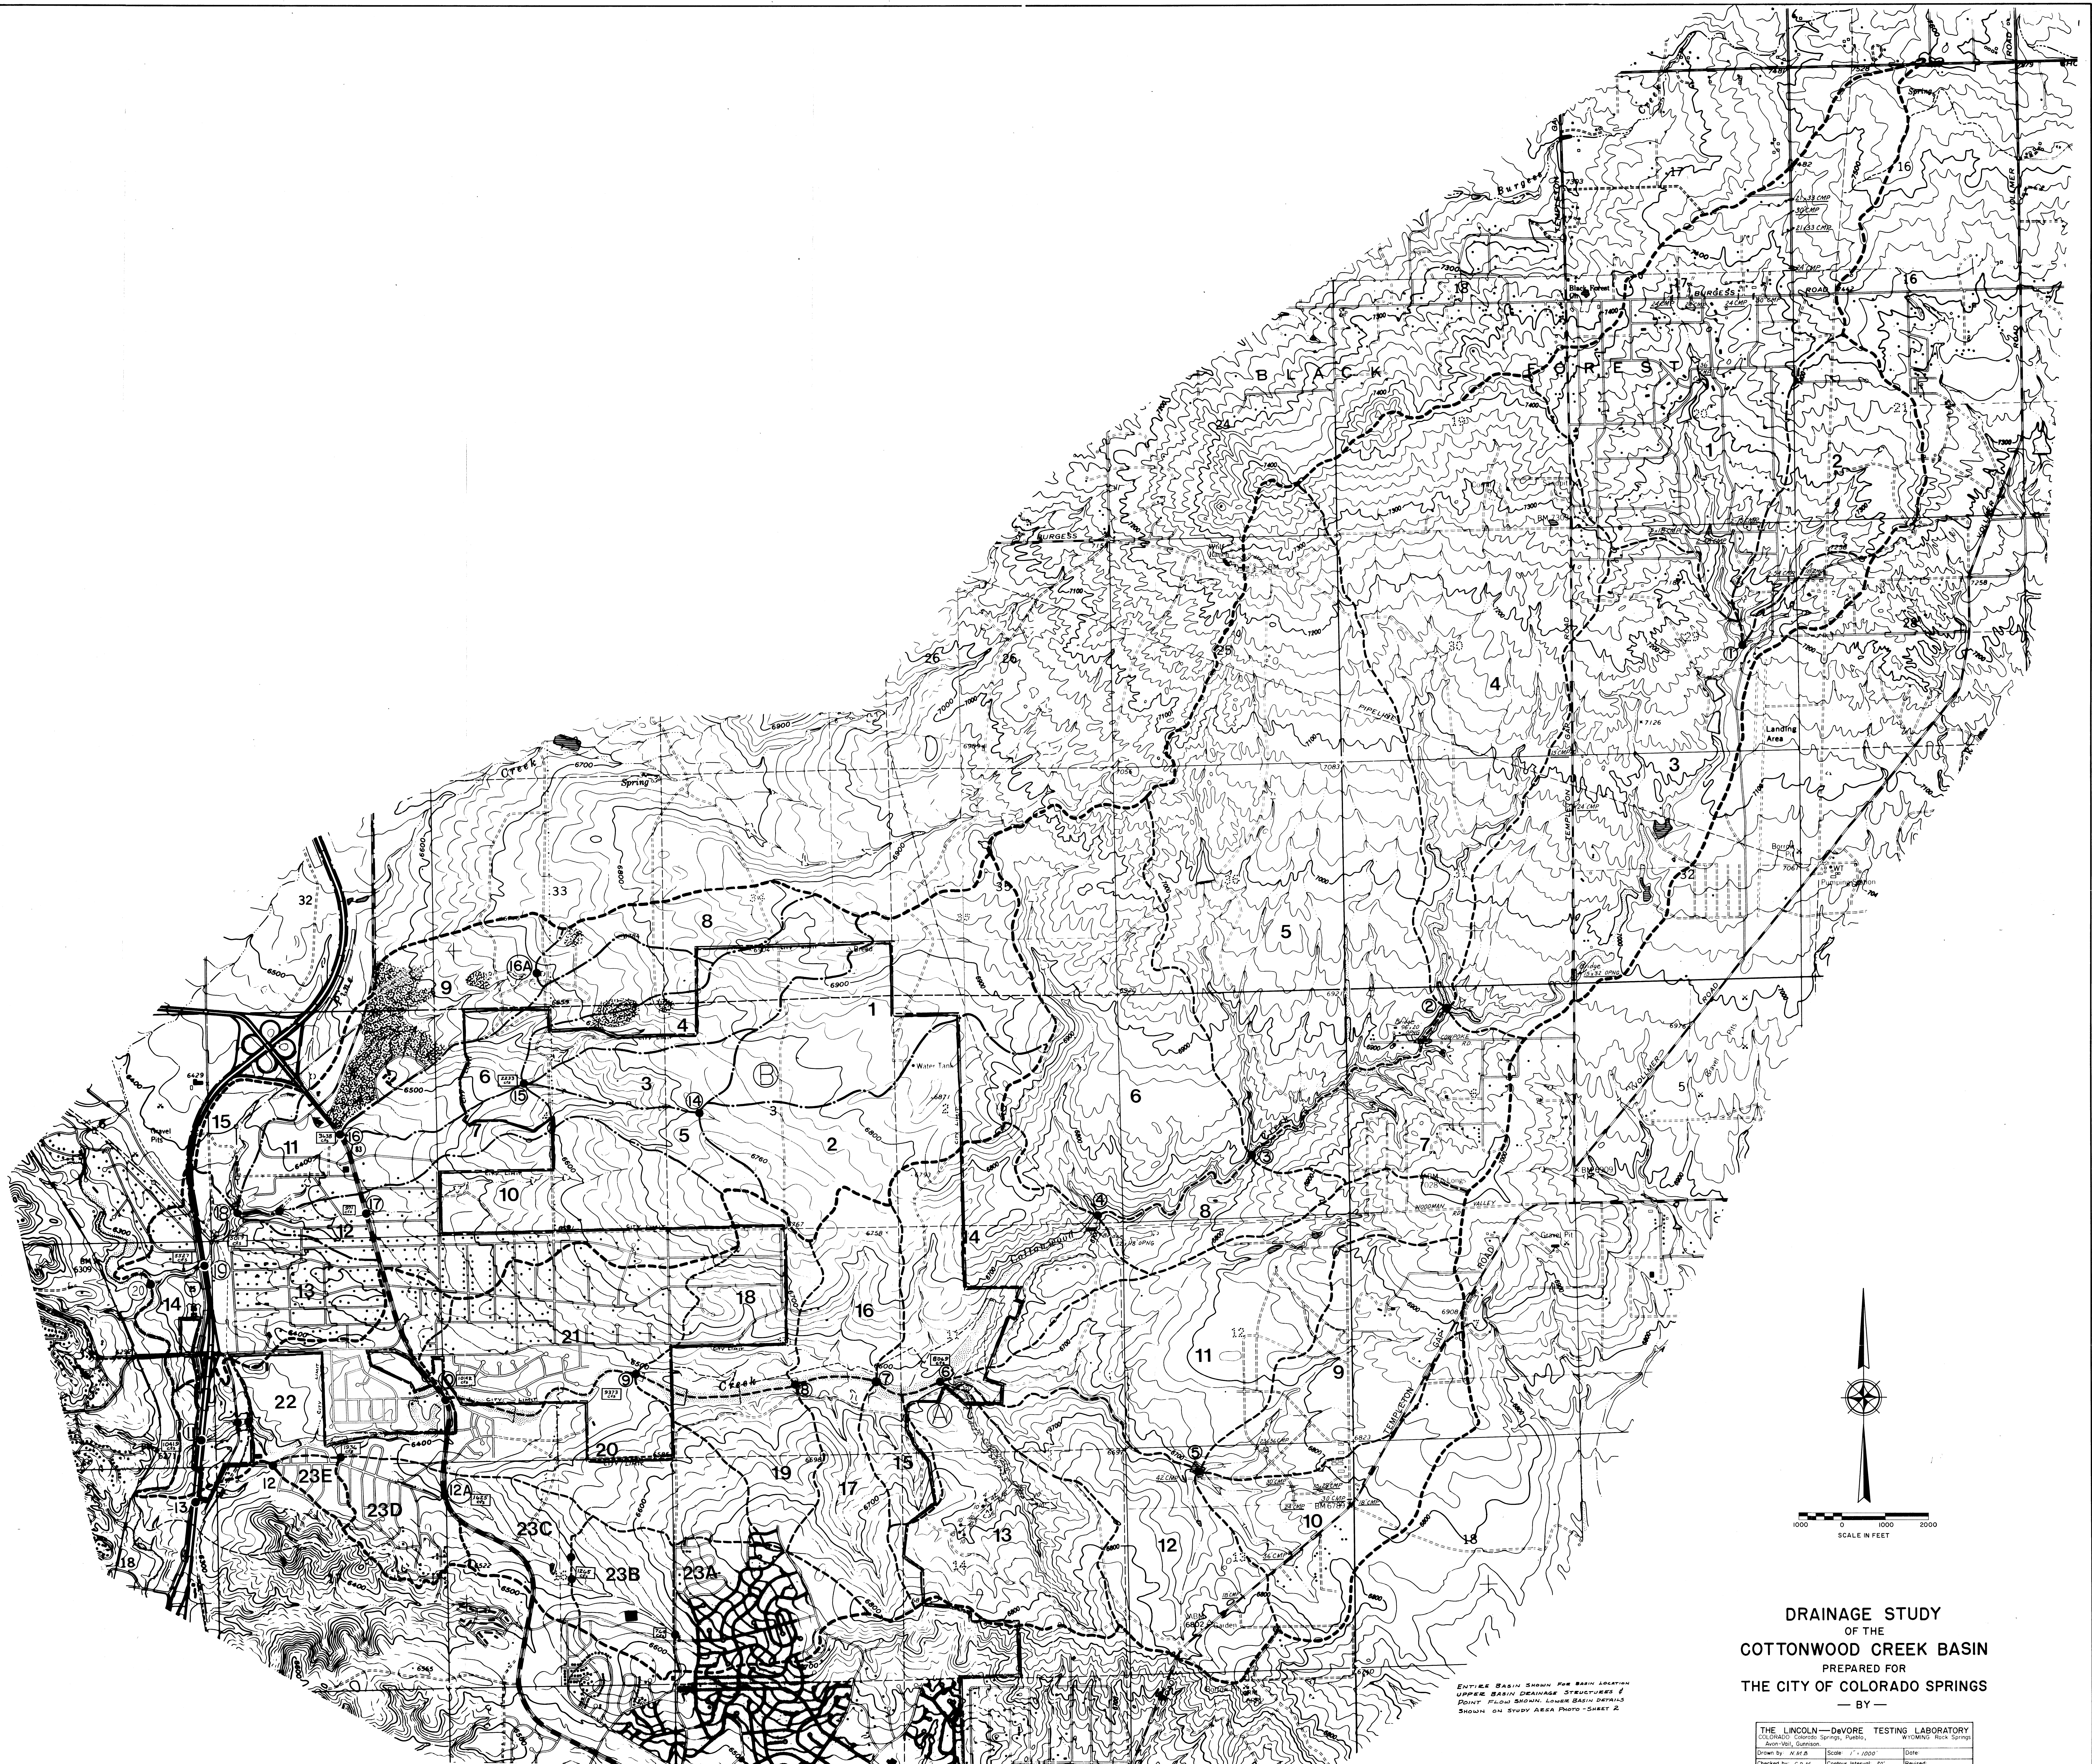

DRAINAGE STUDY
OF THE
COTTONWOOD CREEK BASIN
PREPARED FOR
THE CITY OF COLORADO SPRINGS
— BY —

ENTIRE BASIN SHOWN FOR BASIN LOCATION
UPPER BASIN DRAINAGE STRUCTURES
POINT PLAIN BASIN; LOWER BASIN DETAILS
SHOWN ON STUDY AREA PHOTO-SHEET 2

THE LINCOLN—DAVORE TESTING LABORATORY	WYOMING, ROCK SPRINGS
COLORADO, COLORADO SPRINGS, PUEBLO, JUNIOR-HIGH, GARDEN	
Drawn by: K.H.S.	Scale: 1" = 1000'
Checked by: G.D.M.	Contour Interval: 20'
	Revised: