


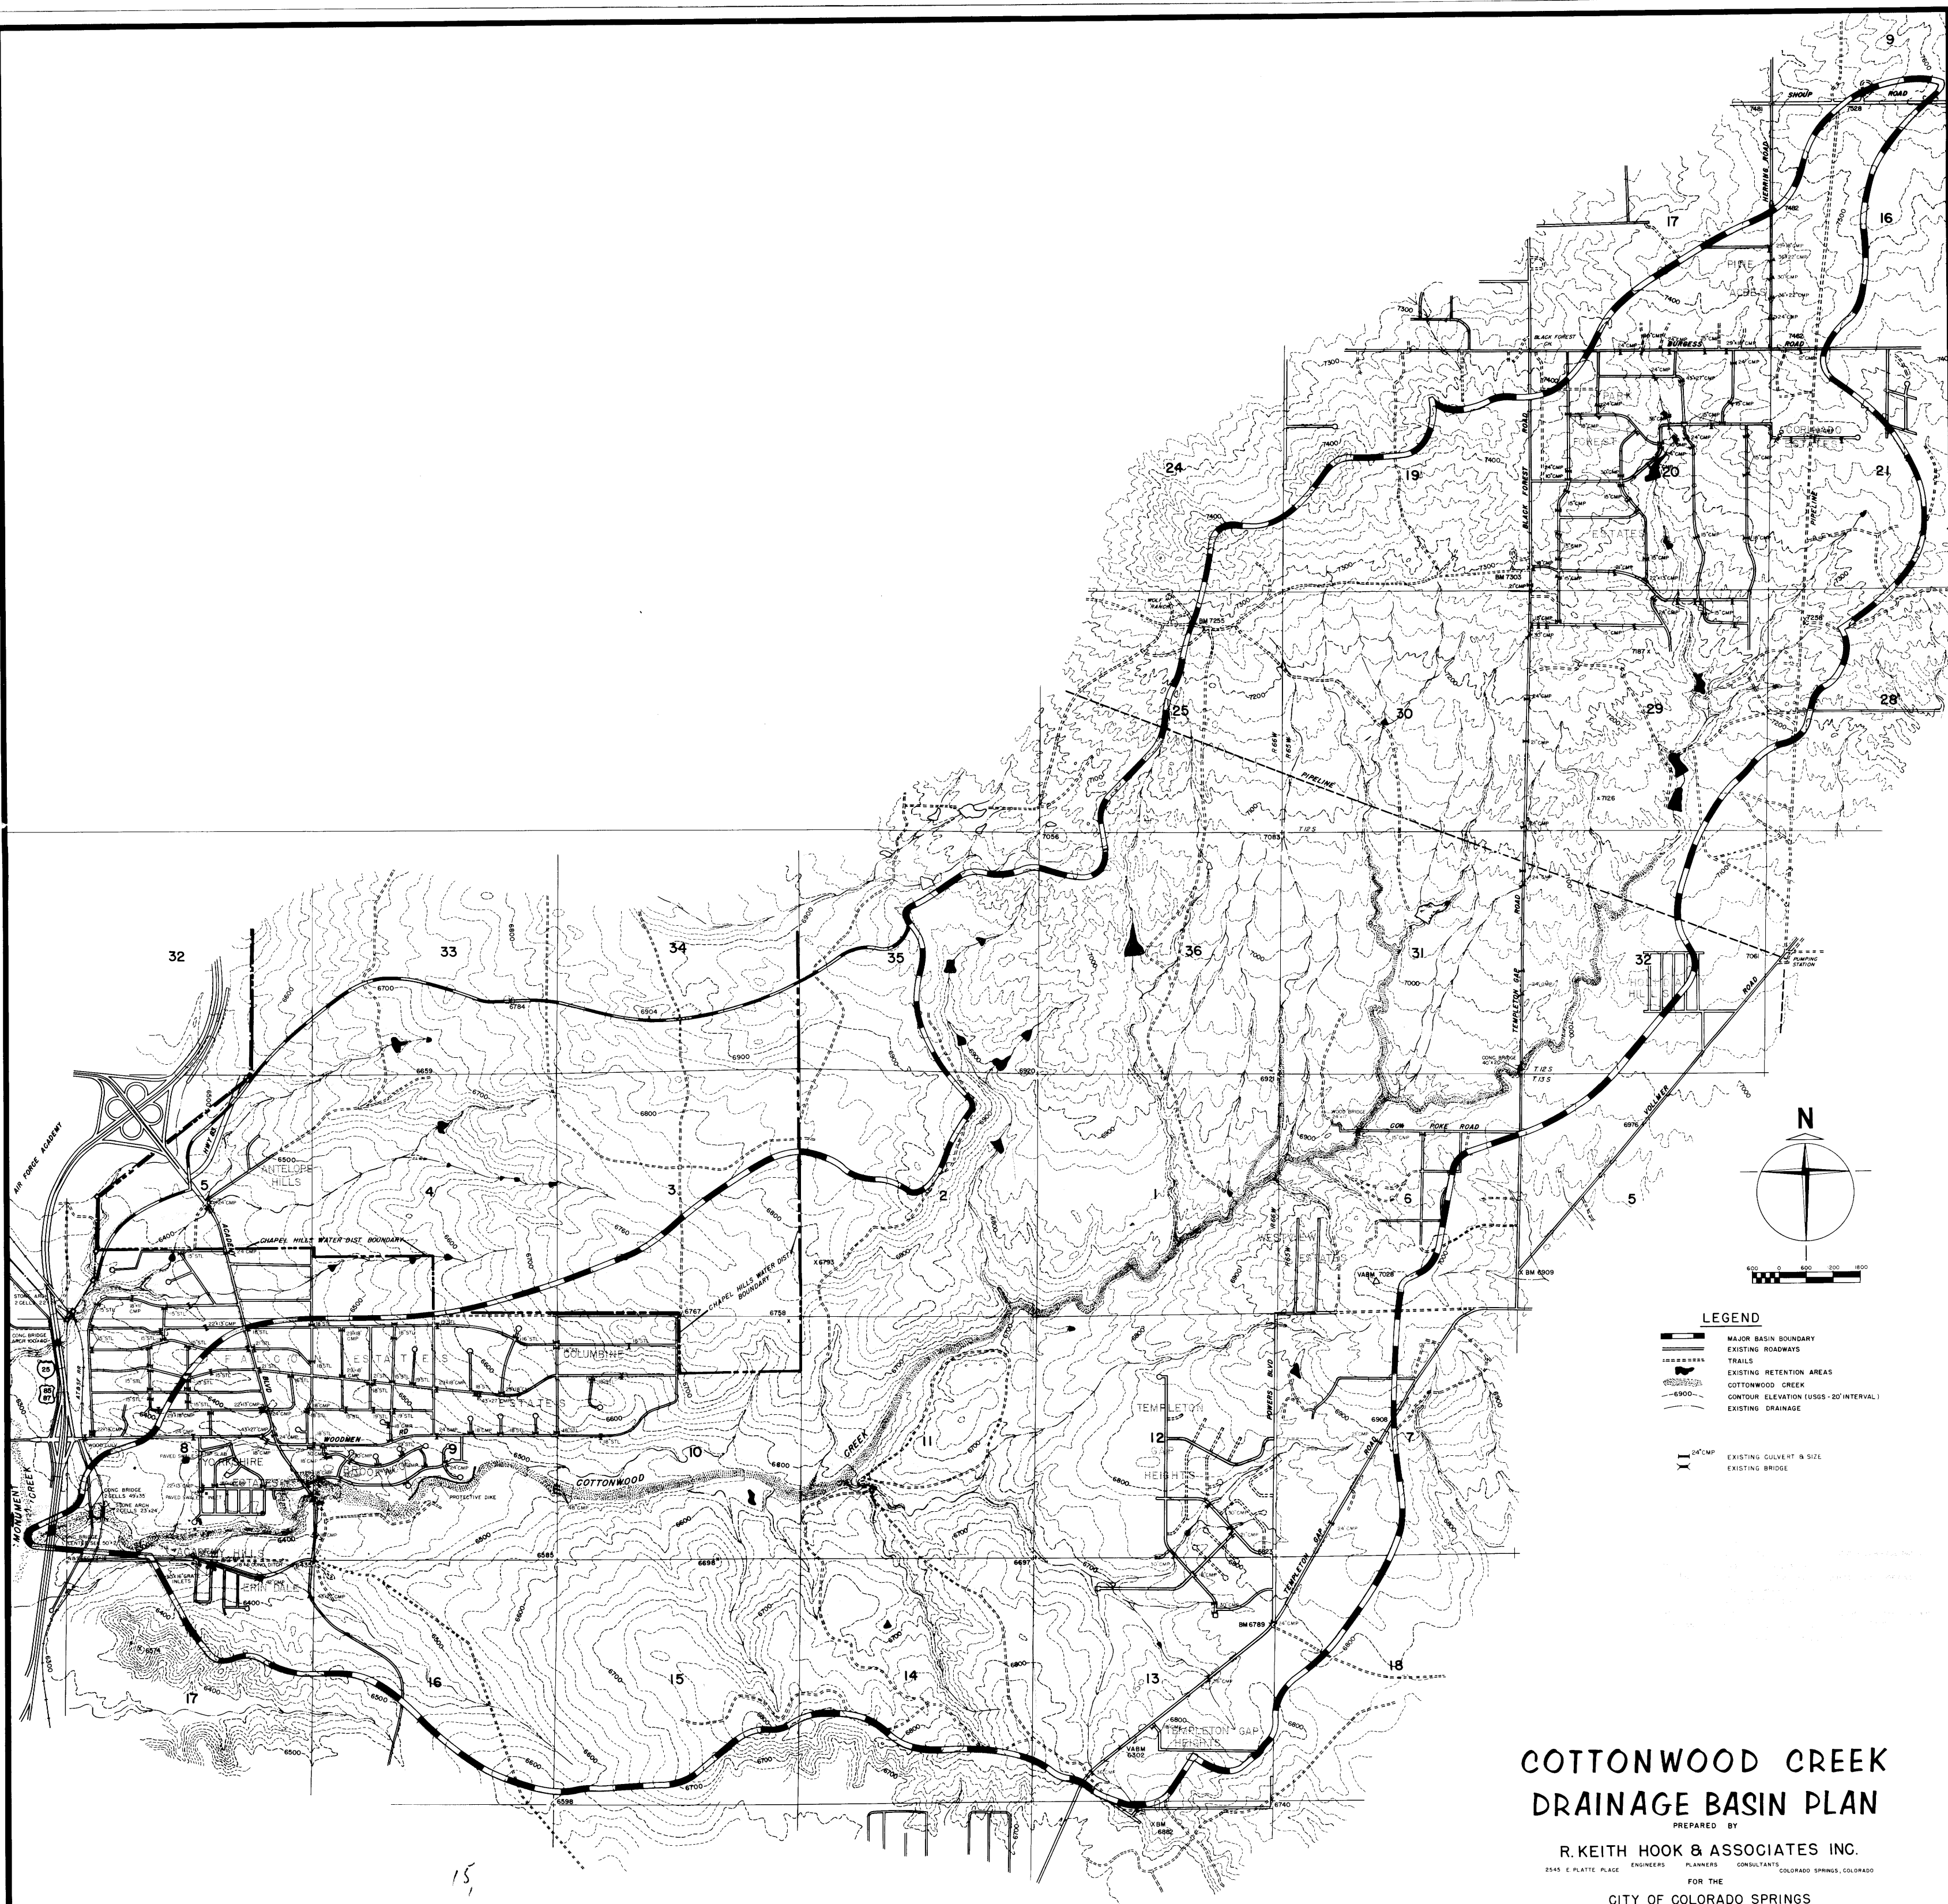

**COTTONWOOD CREEK
DRAINAGE BASIN PLAN**

PREPARED BY
R. KEITH HOOK & ASSOCIATES INC.
2545 E. PLATTE PLACE ENGINEERS PLANNERS CONSULTANTS COLORADO SPRINGS, COLORADO
FOR THE
CITY OF COLORADO SPRINGS

AUGUST 1969