



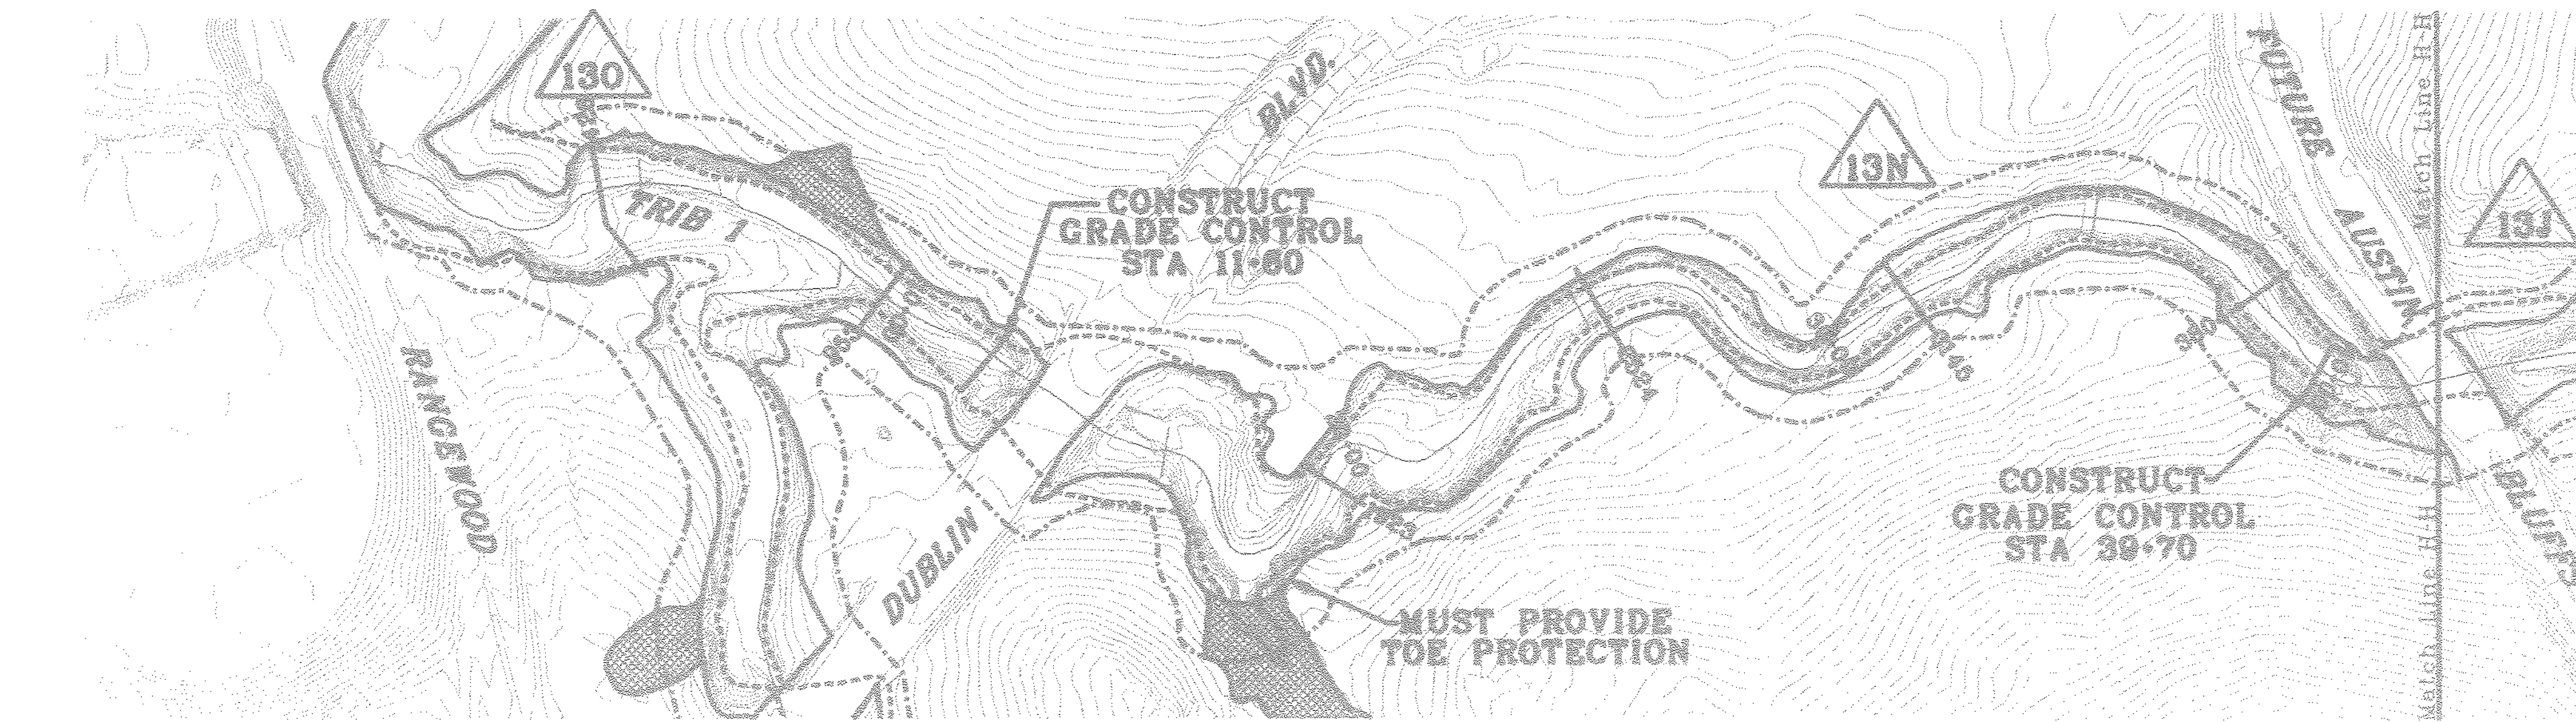

1"=200'

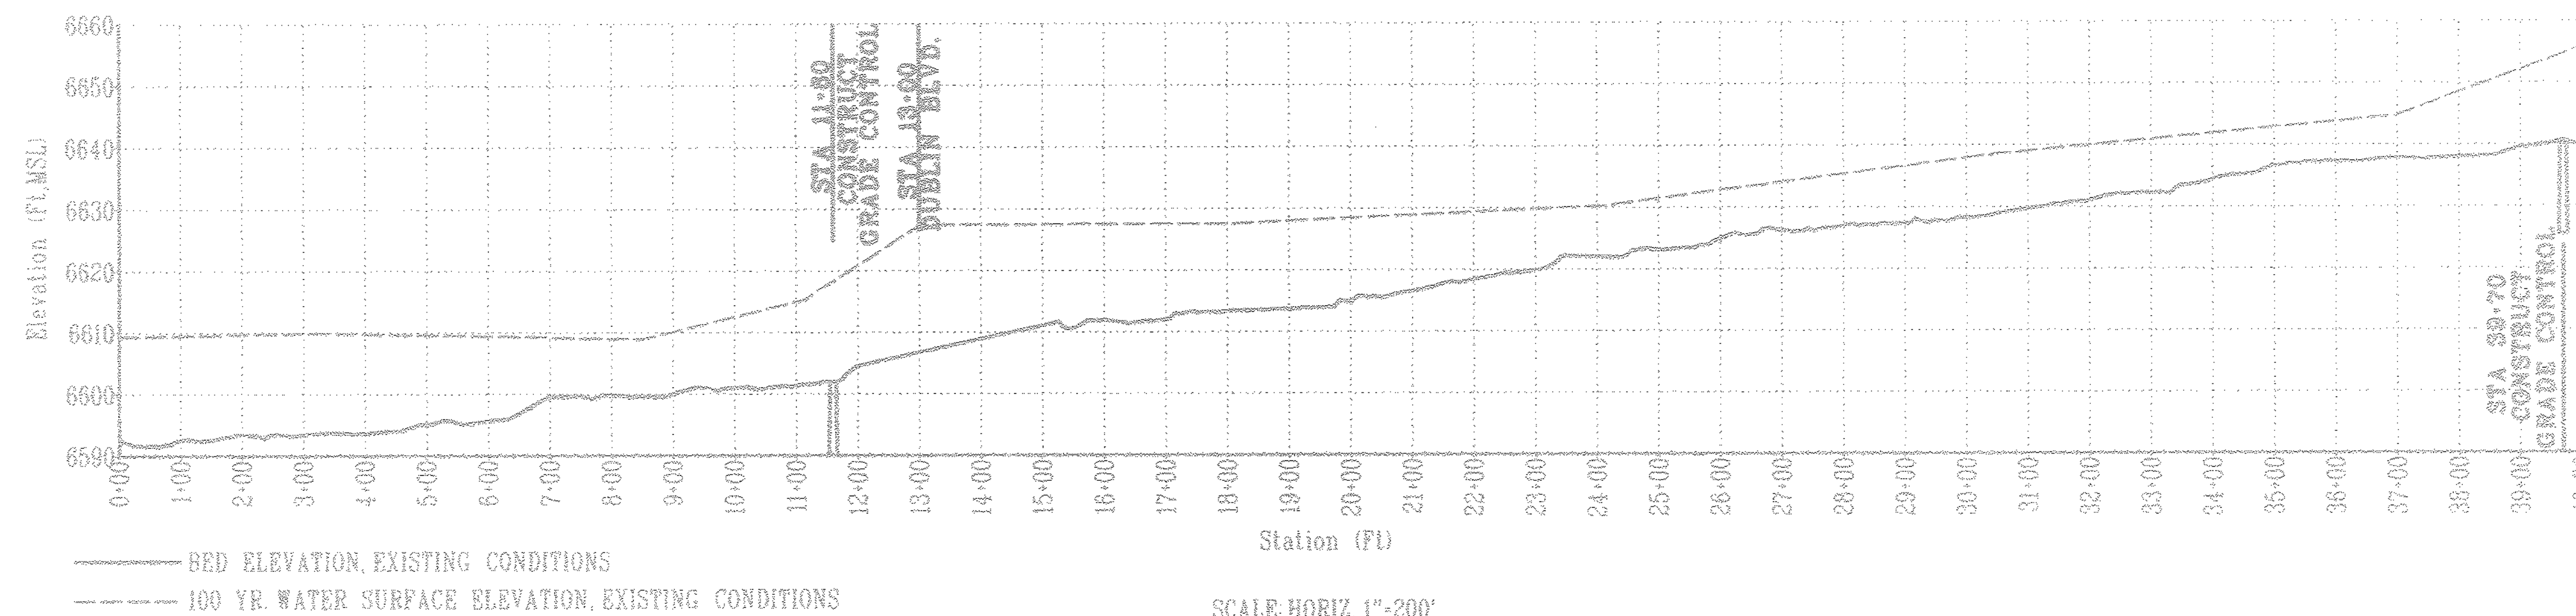

THESE DRAWINGS REPRESENT CONCEPTUAL AND PRELIMINARY ENGINEERING AND SHALL NOT BE USED FOR CONSTRUCTION PURPOSES. TOPOGRAPHY, UTILITY AND SITE CONDITIONS MUST BE FIELD VERIFIED PRIOR TO BEGINNING DETAILED DESIGN. BASE MAPPING TAKEN FROM 1989 FIMS (LIMITED AREAS UPDATED IN 1995)

COTTONWOOD CREEK
STABILITY EVALUATION

TRIB 1
PLAN AND PROFILE SHEET 2
STA 0+00 - 40+00

AVRES
ASSOCIATES
Engineers/Scientists/Surveyors
3405 JFE Parkway, Building 2, Suite 300
P.O. Box 170400, Dallas, TX 75217-0400
214.343.8827
1370.223.2556