


1"=200'

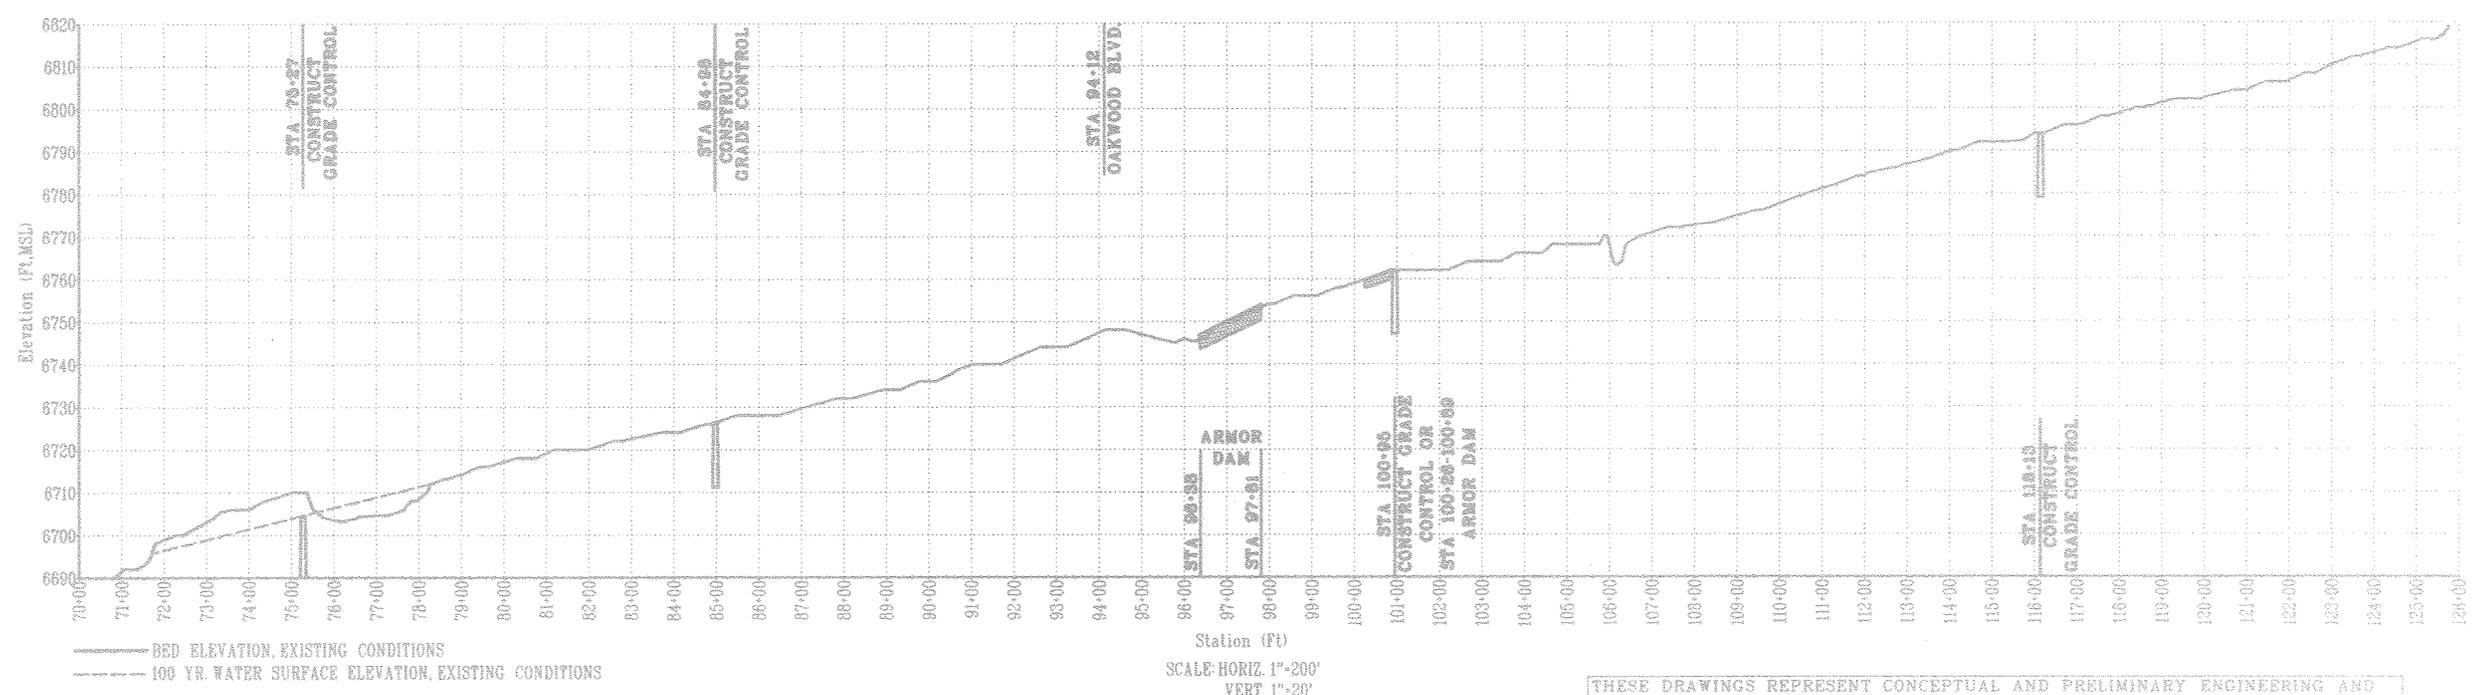

— BED ELEVATION, EXISTING CONDITIONS  
 - - - 100 YR. WATER SURFACE ELEVATION, EXISTING CONDITIONS

Station (ft)  
 SCALE: HORIZ. 1"=200'  
 VERT. 1"=20'

THESE DRAWINGS REPRESENT CONCEPTUAL AND PRELIMINARY ENGINEERING AND SHALL NOT BE USED FOR CONSTRUCTION PURPOSES. TOPOGRAPHY, UTILITY AND SITE CONDITIONS MUST BE FIELD VERIFIED PRIOR TO BEGINNING DETAILED DESIGN. BASE MAPPING TAKEN FROM 1989 FIMS (LIMITED AREAS UPDATED IN 1995).

Revised by:	None
Checked by:	None
Designed by:	None
Drawn by:	None
Project No.:	None
Scale:	None

Assigned by: JLV  
 Order No.: 246  
 Project No.: WTL  
 Drawing No.: 2550  
 Date: 11/11/99  
 Scale: 1"=200'