


1"=200'

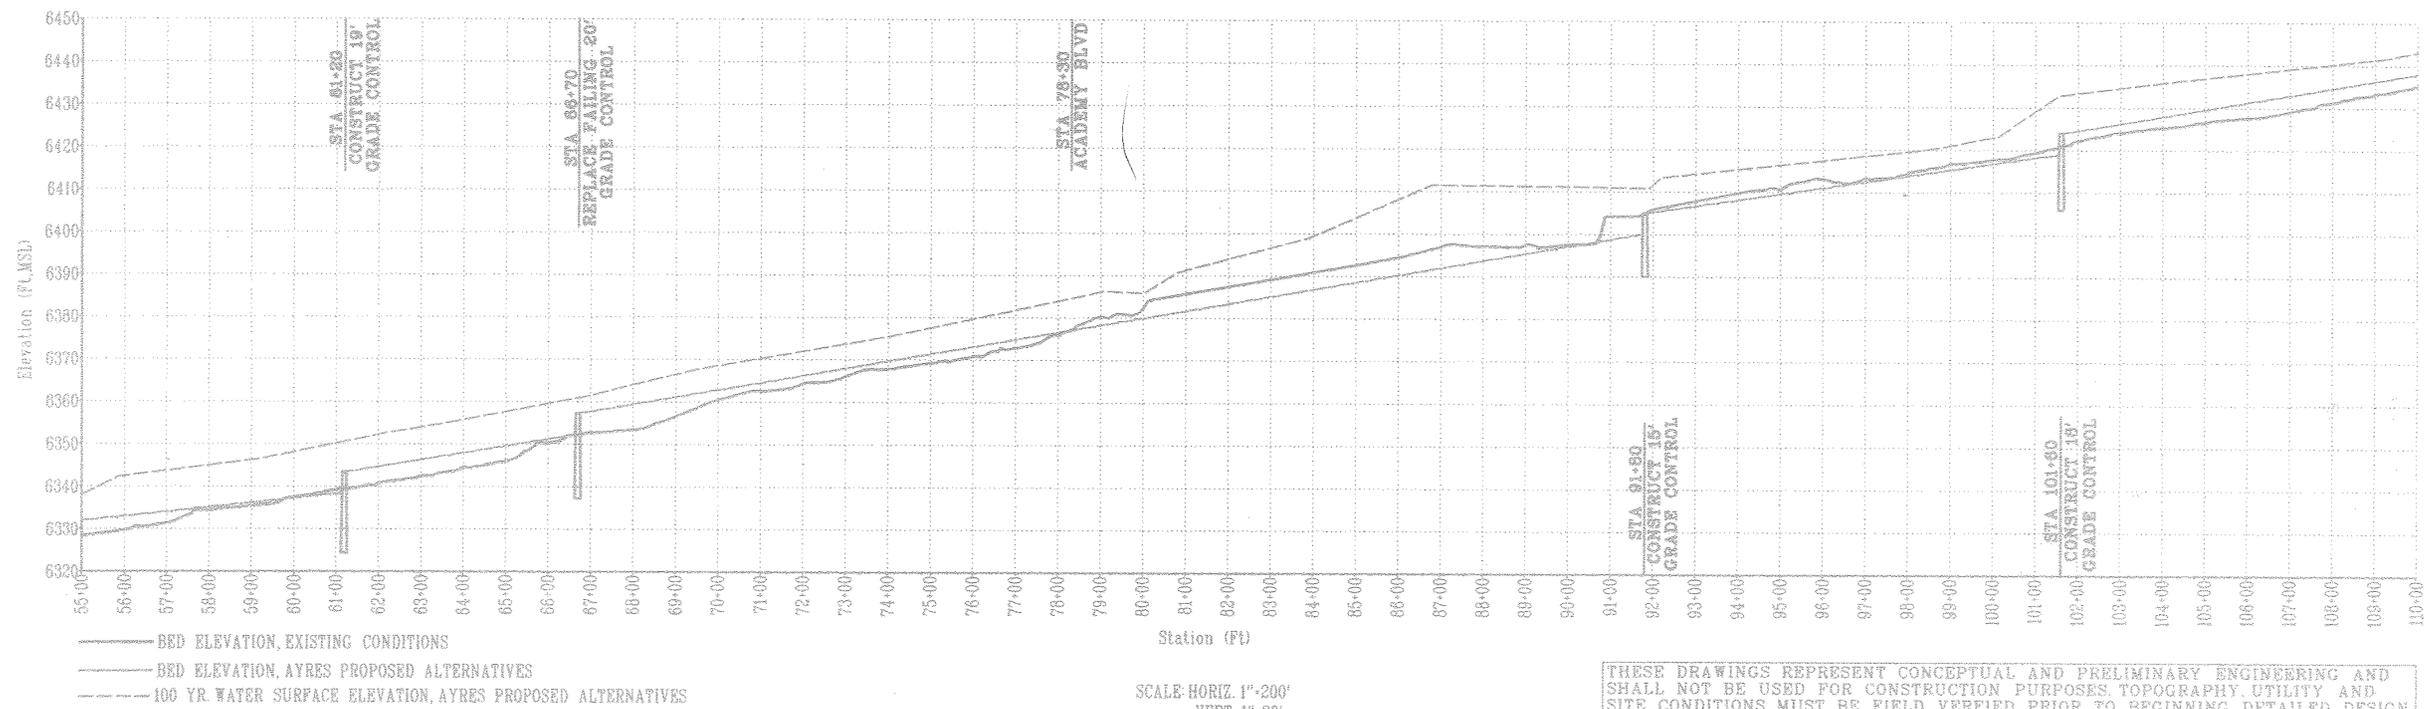

THESE DRAWINGS REPRESENT CONCEPTUAL AND PRELIMINARY ENGINEERING AND SHALL NOT BE USED FOR CONSTRUCTION PURPOSES. TOPOGRAPHY, UTILITY AND SITE CONDITIONS MUST BE FIELD VERIFIED PRIOR TO BEGINNING DETAILED DESIGN. BASE MAPPING TAKEN FROM 1989 FIMS (LIMITED AREAS UPDATED IN 1995).

Date	Revisions
10/1/03	10/1/03
10/1/03	10/1/03

Designed By	Checked By	Approved By
DM	DM	DM
DM	DM	DM