
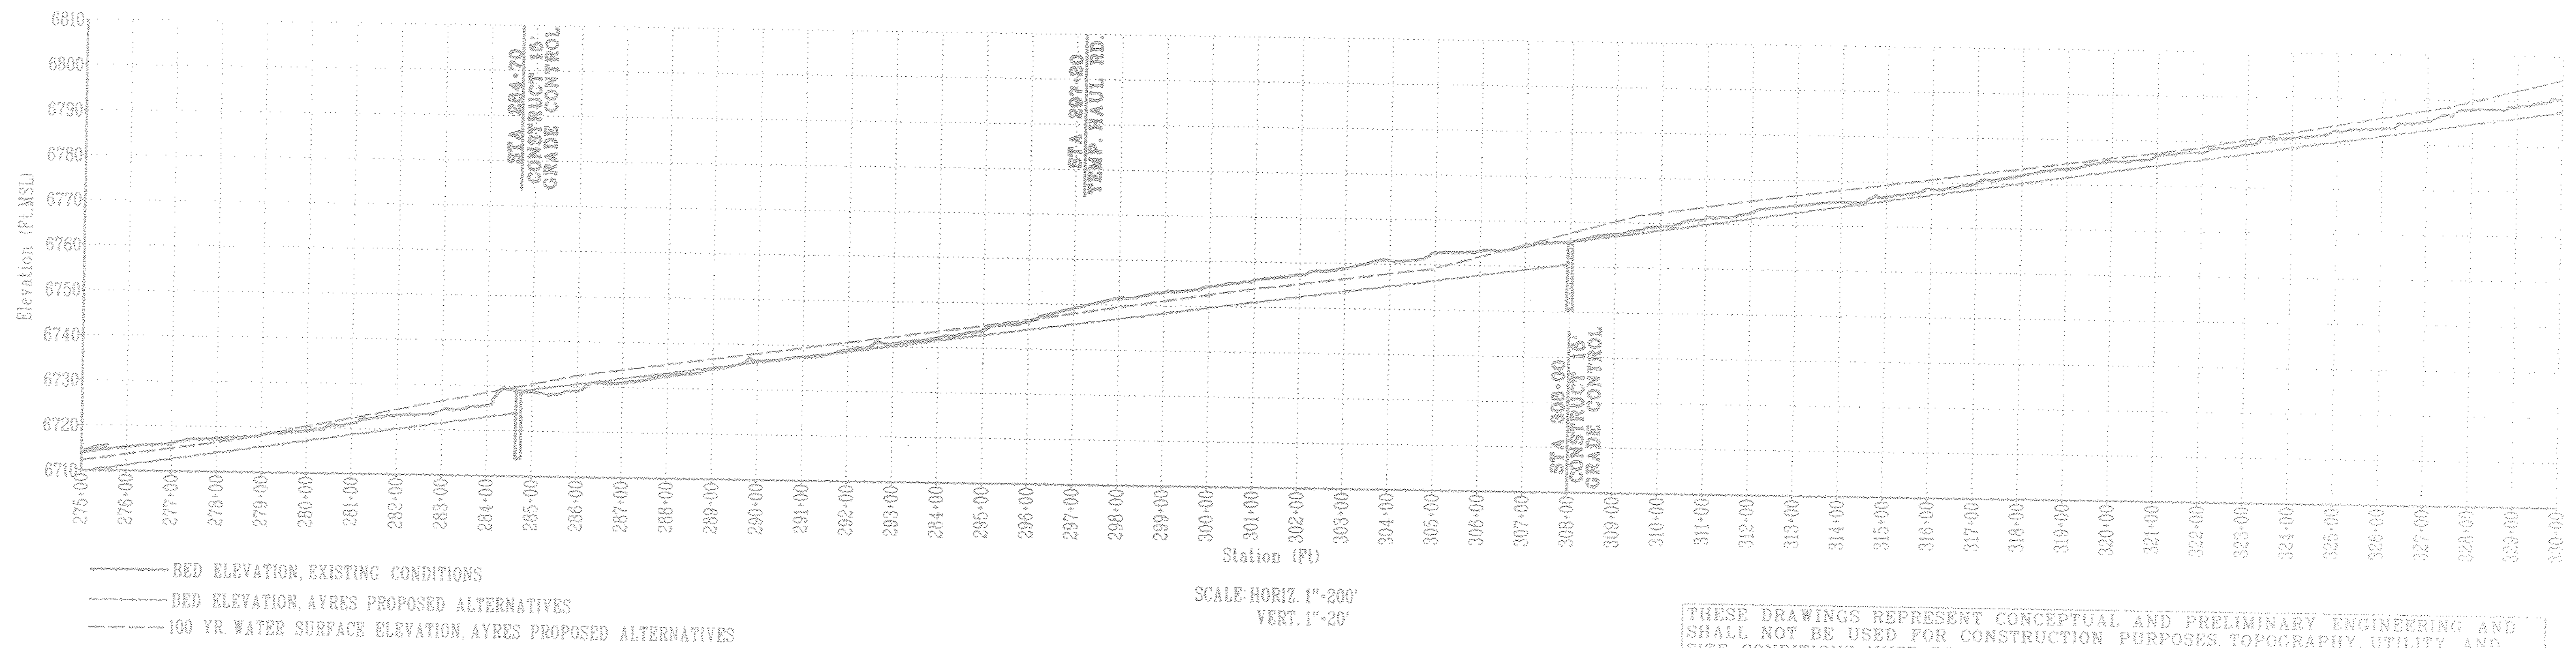


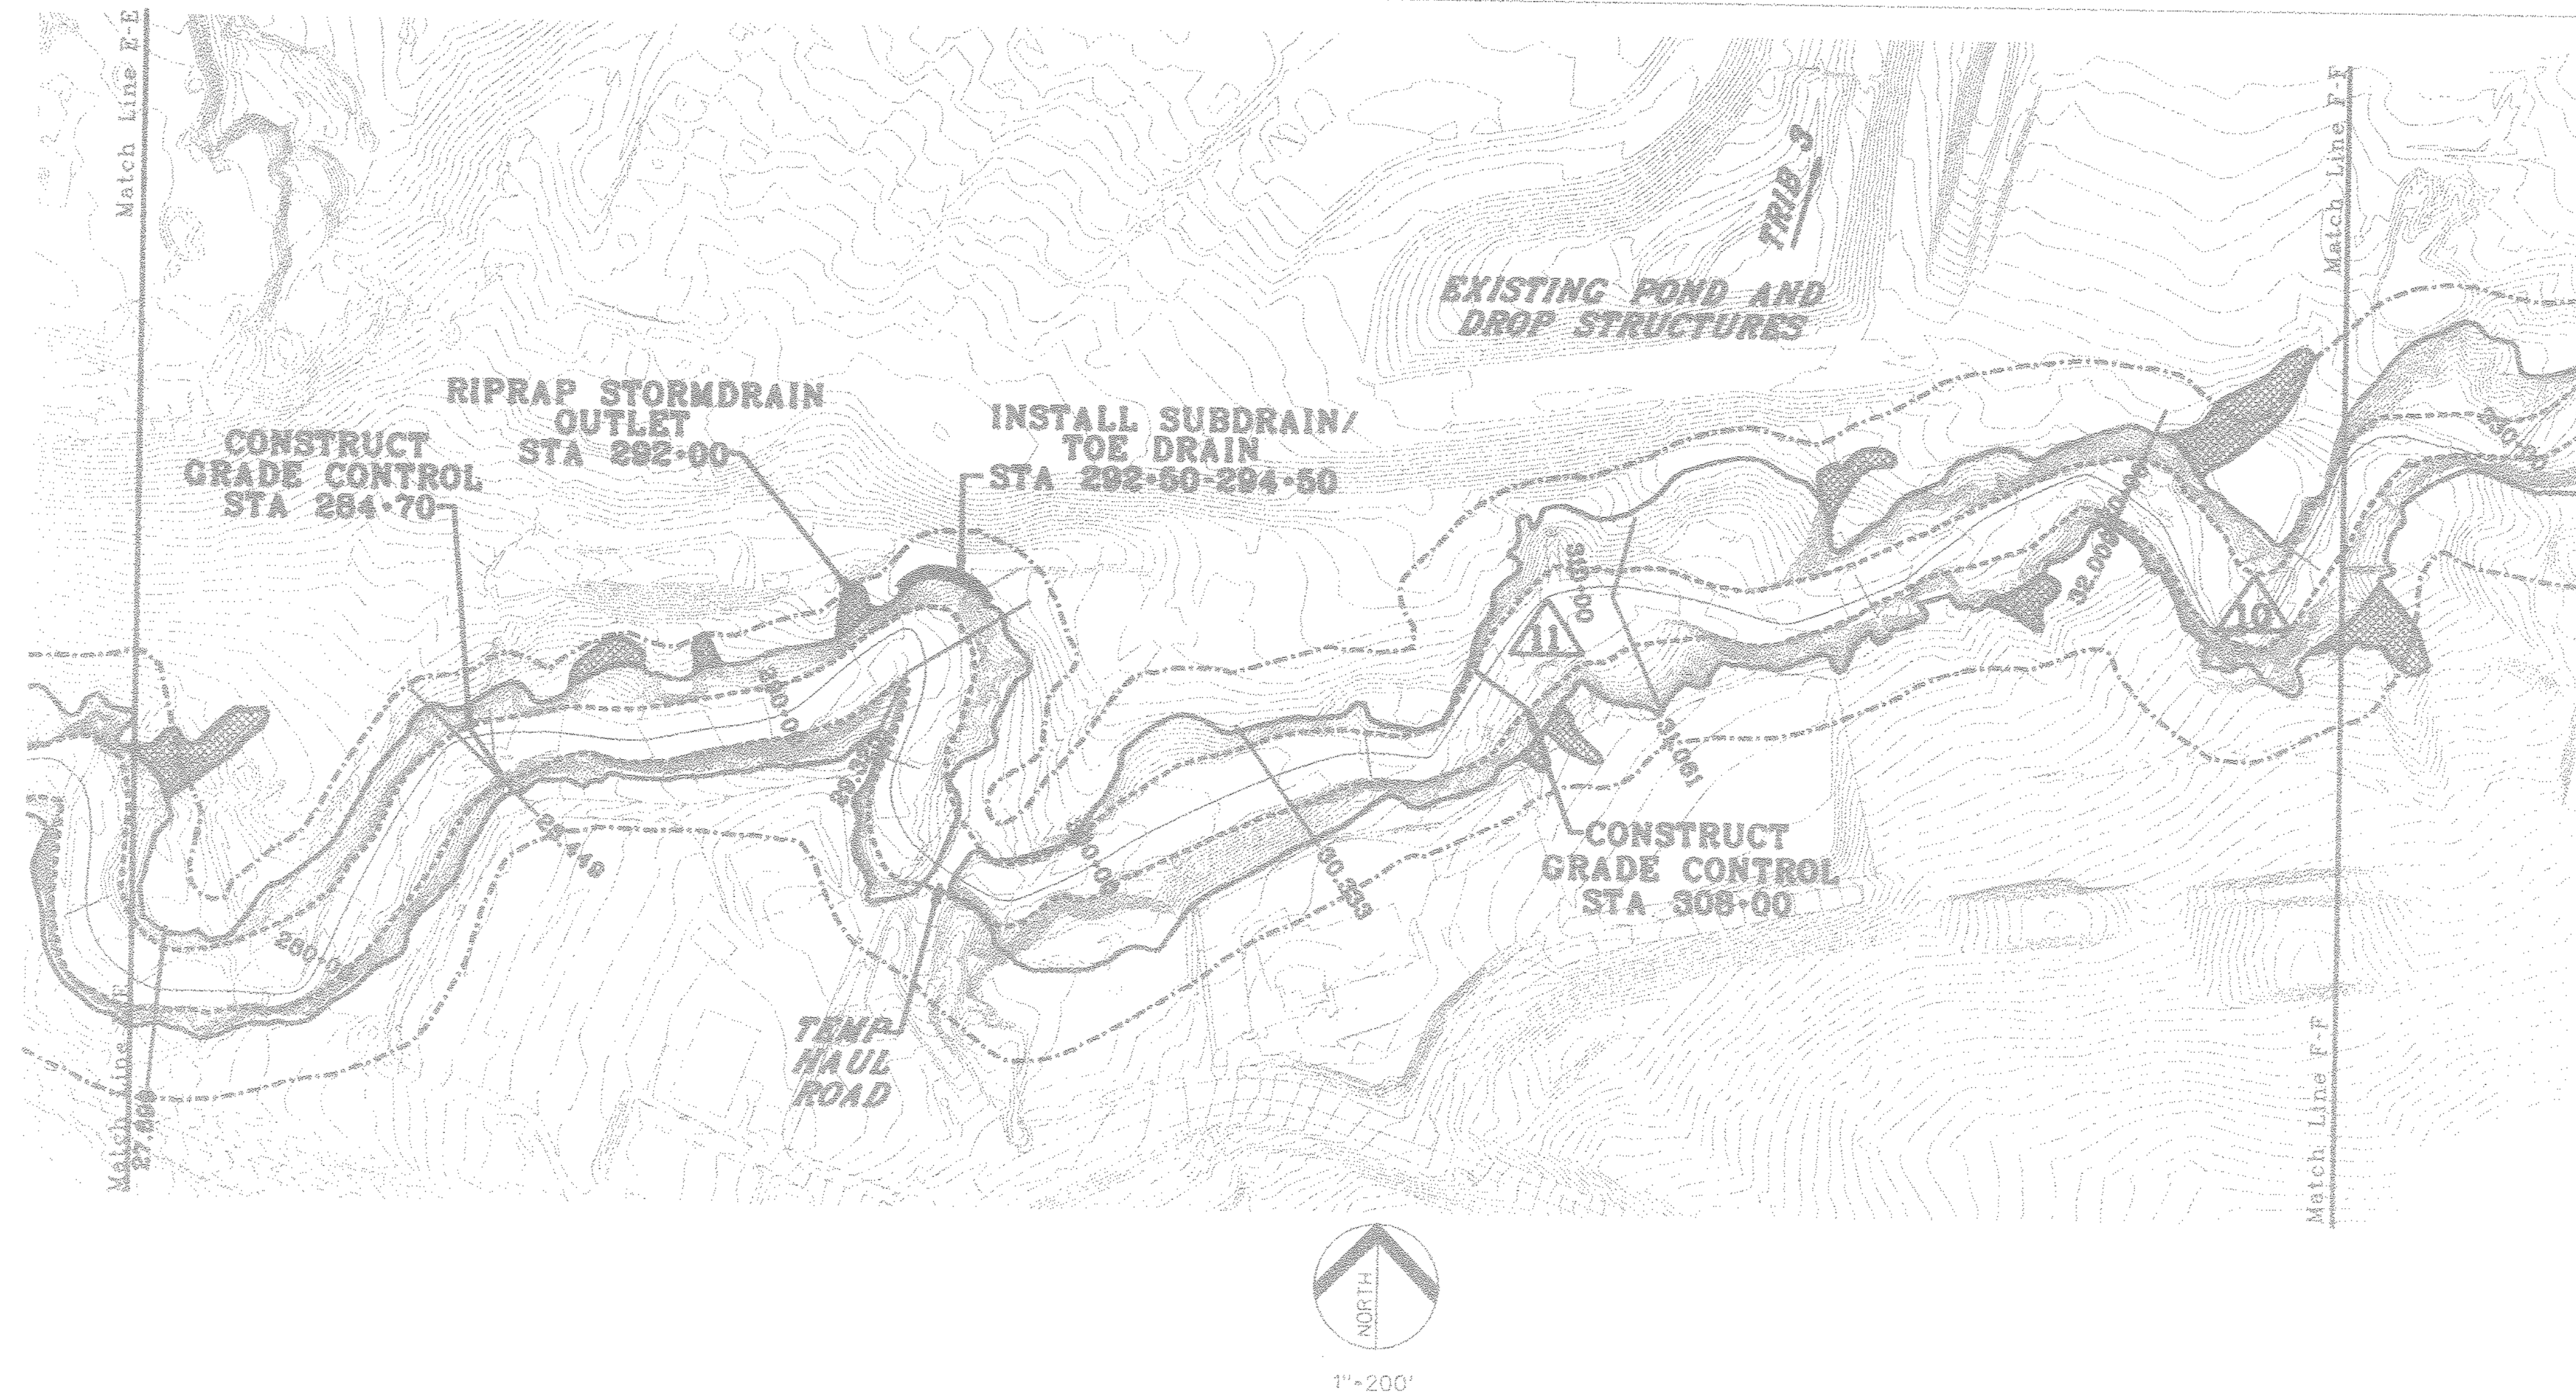

THESE DRAWINGS REPRESENT CONCEPTUAL AND PRELIMINARY ENGINEERING AND SHALL NOT BE USED FOR CONSTRUCTION PURPOSES. TOPOGRAPHY, UTILITY AND SITE CONDITIONS MUST BE FIELD VERIFIED PRIOR TO BEGINNING DETAILED DESIGN. BASE MAPPING TAKEN FROM 1989 FIMS (LIMITED AREAS UPDATED IN 1995).

COTTONWOOD CREEK
STABILITY EVALUATION

PLAN AND PROFILE SHEET 6
STA 275+00 - 330+00

AYRES
ASSOCIATES
Engineers/Scientists/Surveyors
P.O. Box 170460 • Arlington 2, VA 22216-0460
(703) 223-0530