


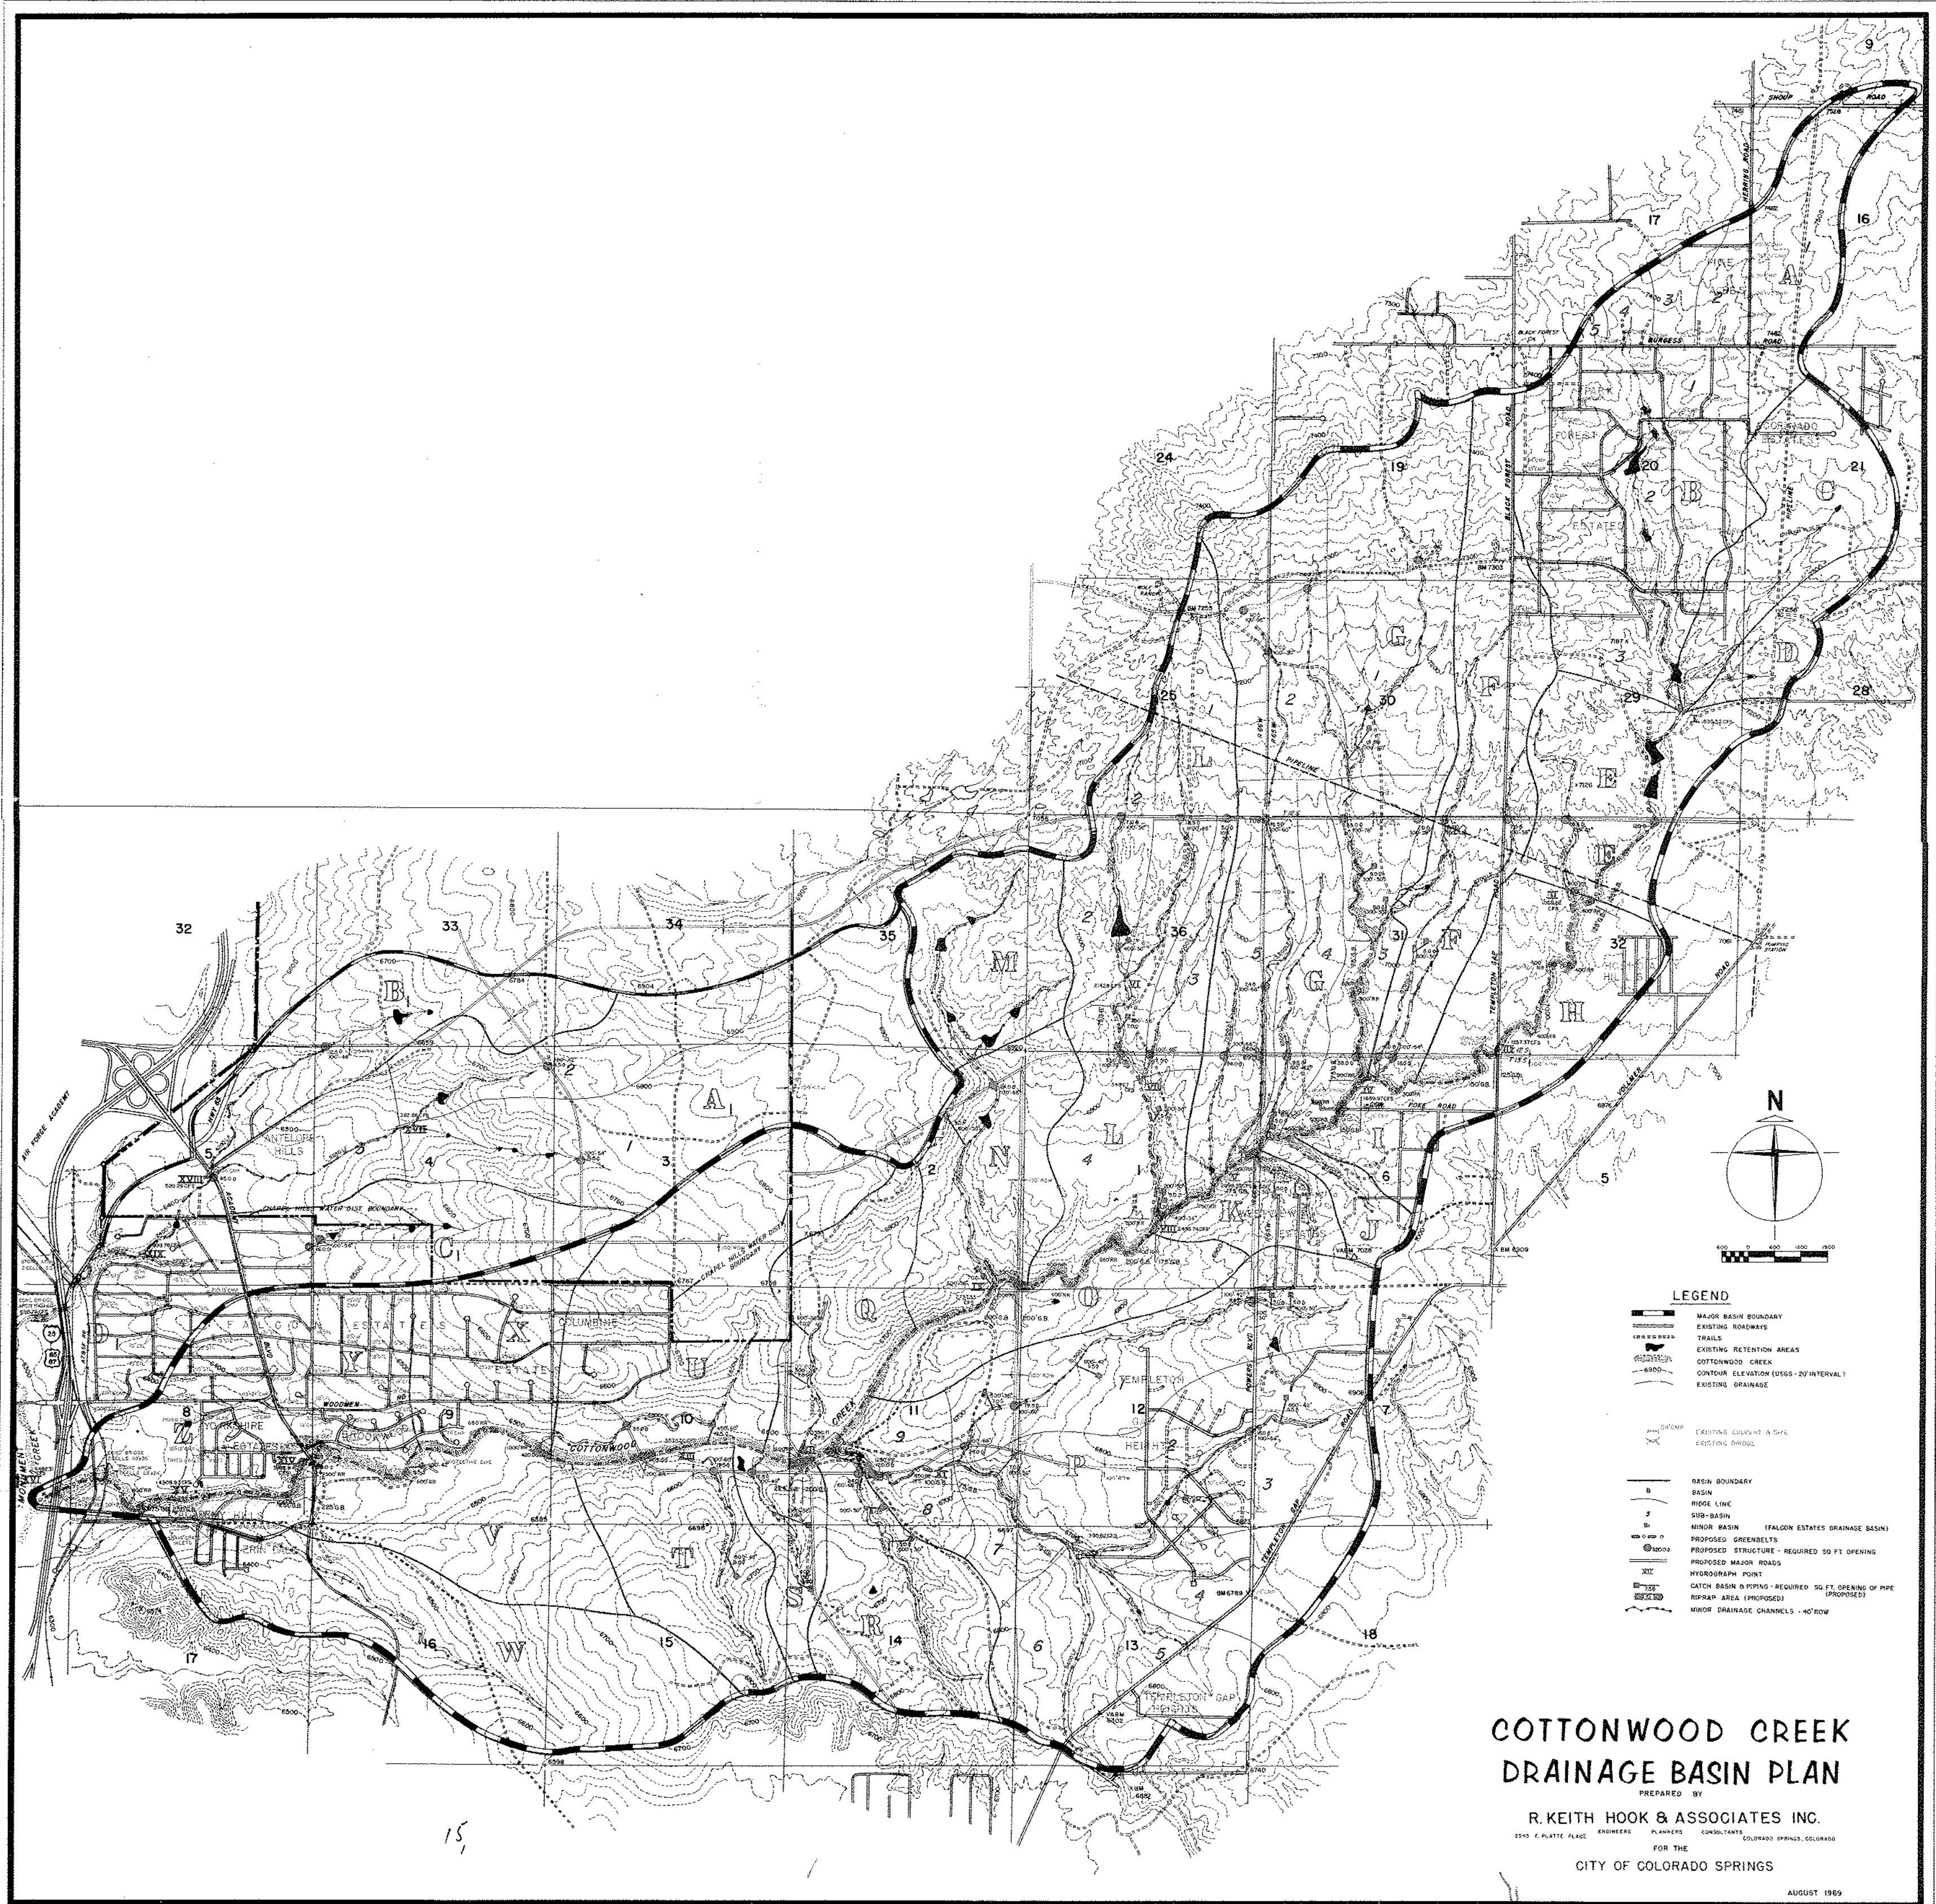

COTTONWOOD CREEK DRAINAGE BASIN PLAN

PREPARED BY
R. KEITH HOOK & ASSOCIATES INC.
2540 E. PLATTE PLACE ENGINEERS PLANNERS CONSULTANTS COLORADO SPRINGS, COLORADO
FOR THE
CITY OF COLORADO SPRINGS

AUGUST 1969

SCANNED