

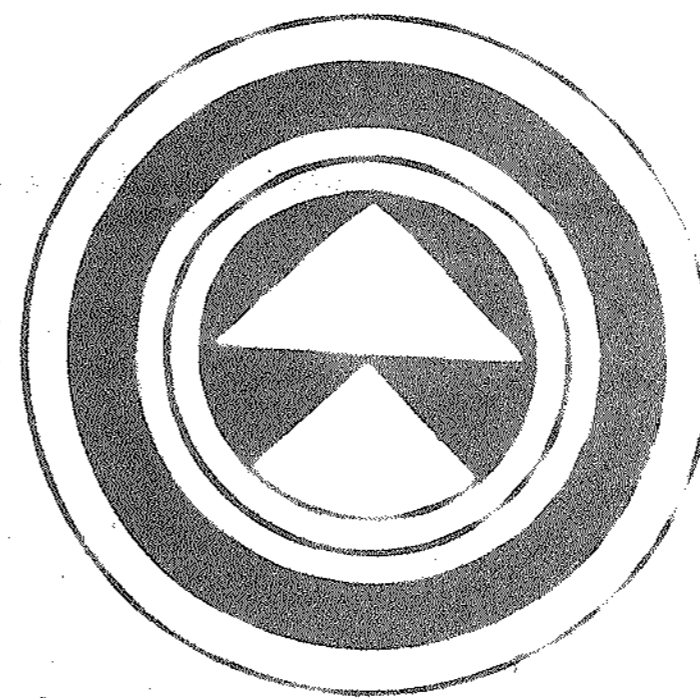


FILLMORE STREET AREA DRAINAGE

SCALE

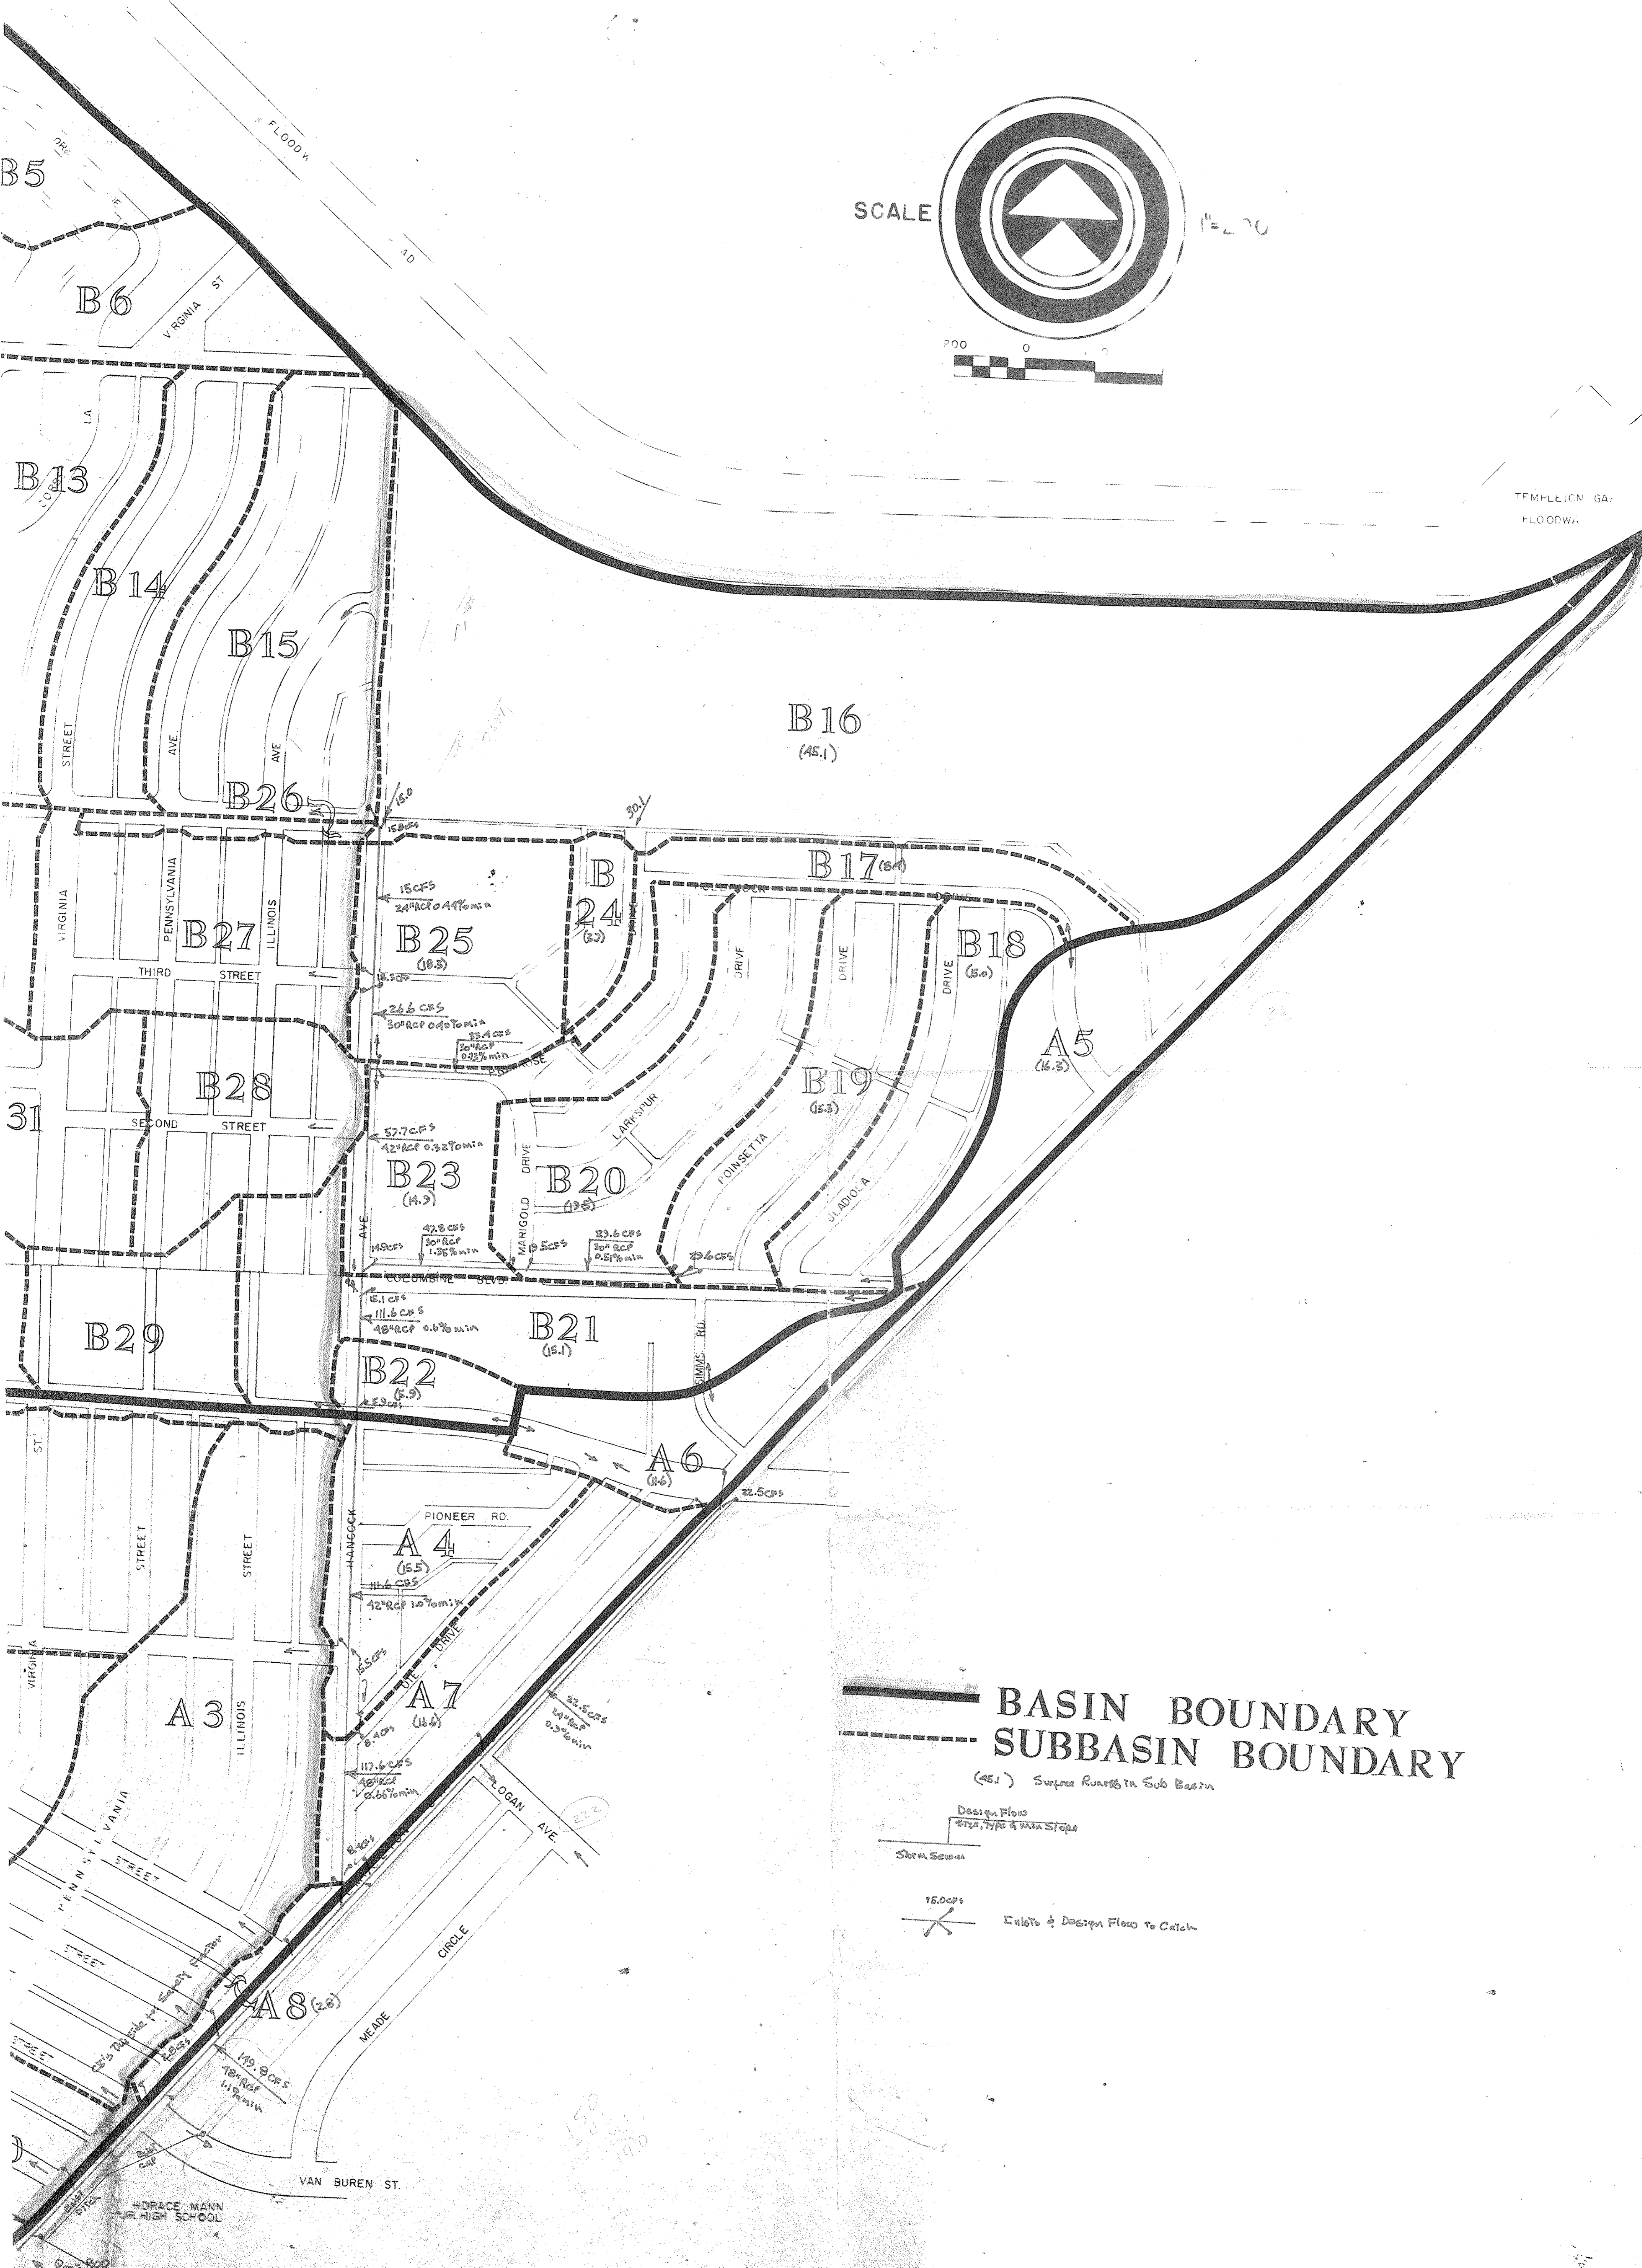

1" = 200'

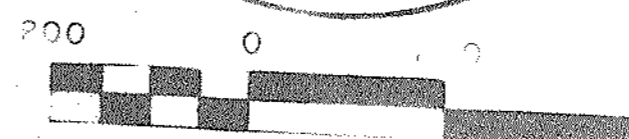

BASIN BOUNDARY
SUBBASIN BOUNDARY

(45.1) Surface Runoff in Sub Basin

Design Flow
Pipe, Type & Manhole

Storm Sewer



Inlets & Design Flow to Catch

HORACE MANN
HIGH SCHOOL