


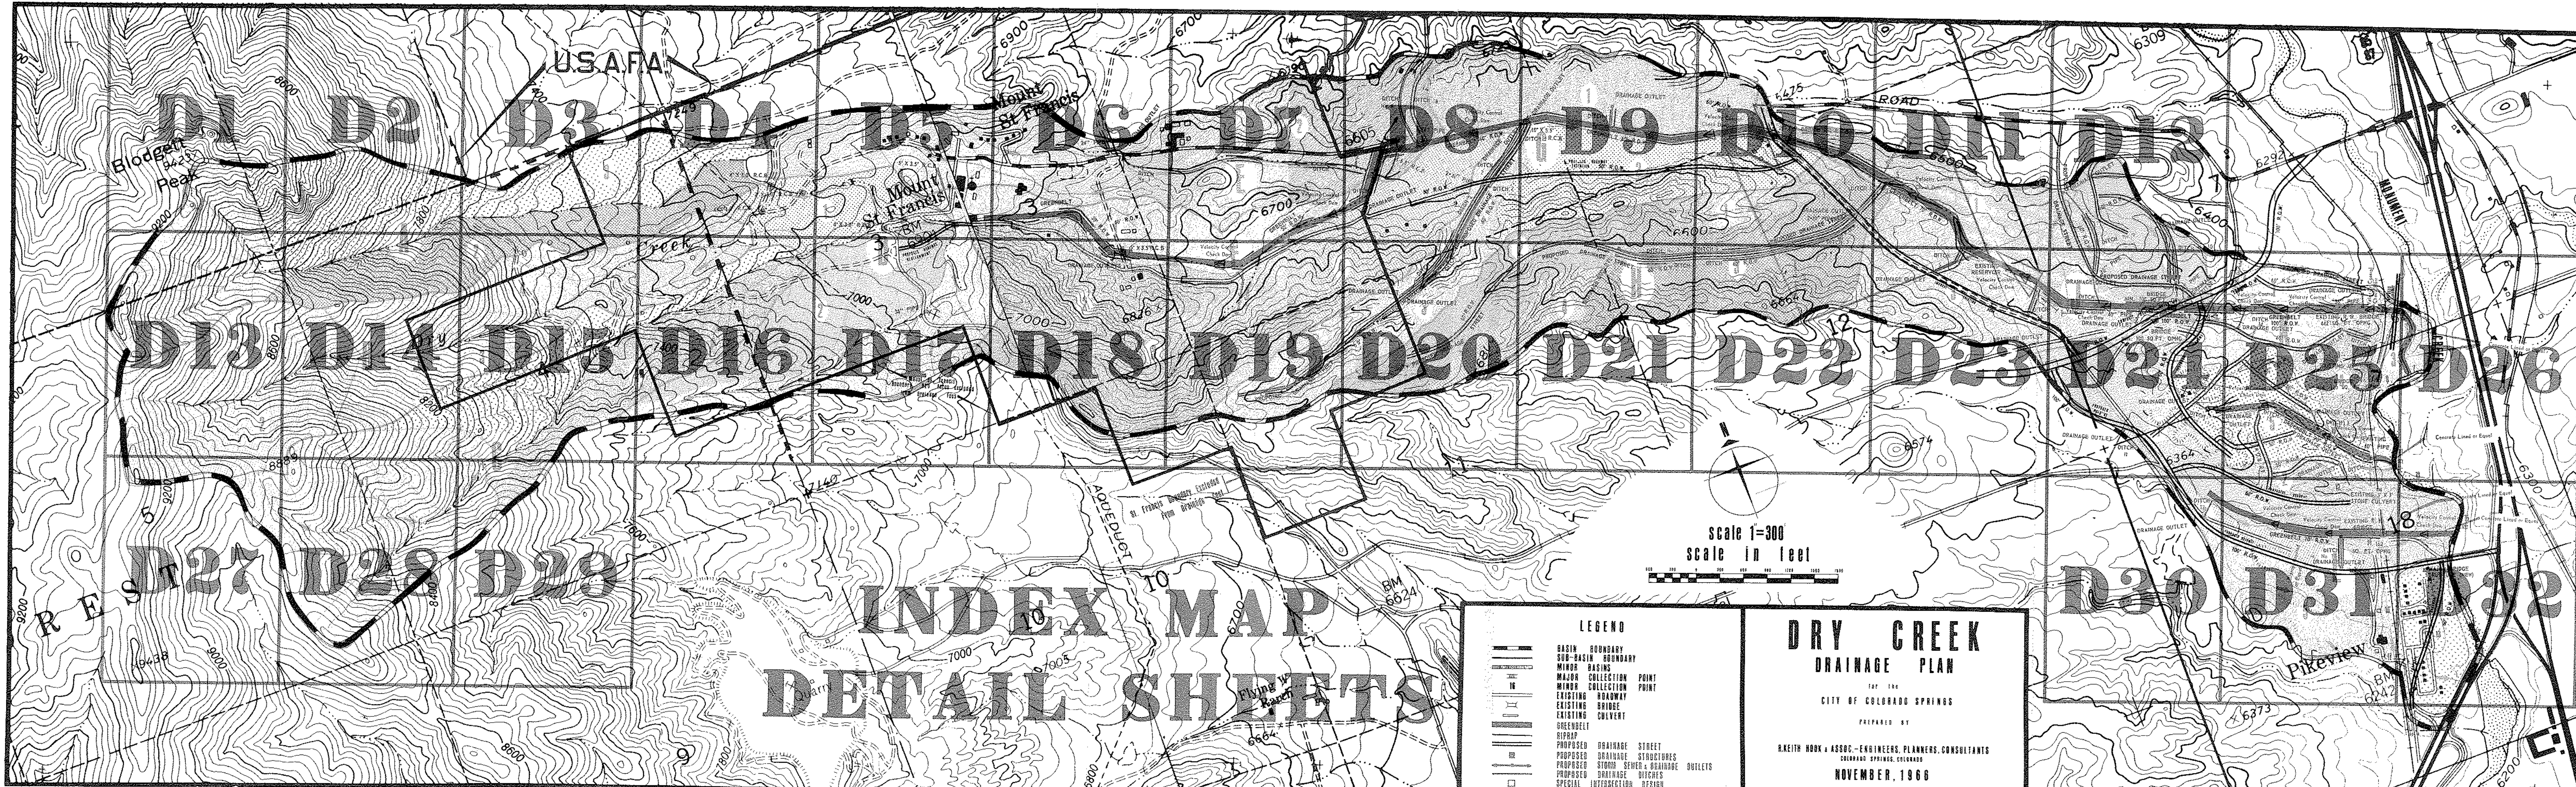

INDEX MAP DETAIL SHEETS

LEGEND	
	BASIN BOUNDARY
	SUB-BASIN BOUNDARY
	MAJOR COLLECTION POINT
	MINOR COLLECTION POINT
	EXISTING ROADWAY
	EXISTING BRIDGE
	EXISTING CULVERT
	GREENBELT
	RIPRAP
	PROPOSED DRAINAGE STREET
	PROPOSED DRAINAGE STRUCTURES
	PROPOSED STORM SEWER & DRAINAGE OUTLETS
	PROPOSED DRAINAGE DITCHES
	SPECIAL INTERSECTION DESIGN

**DRY CREEK
DRAINAGE PLAN**

FOR THE
CITY OF COLORADO SPRINGS

PREPARED BY
R. KEITH HOOK & ASSOC. - ENGINEERS, PLANNERS, CONSULTANTS
COLORADO SPRINGS, COLORADO

NOVEMBER, 1966