
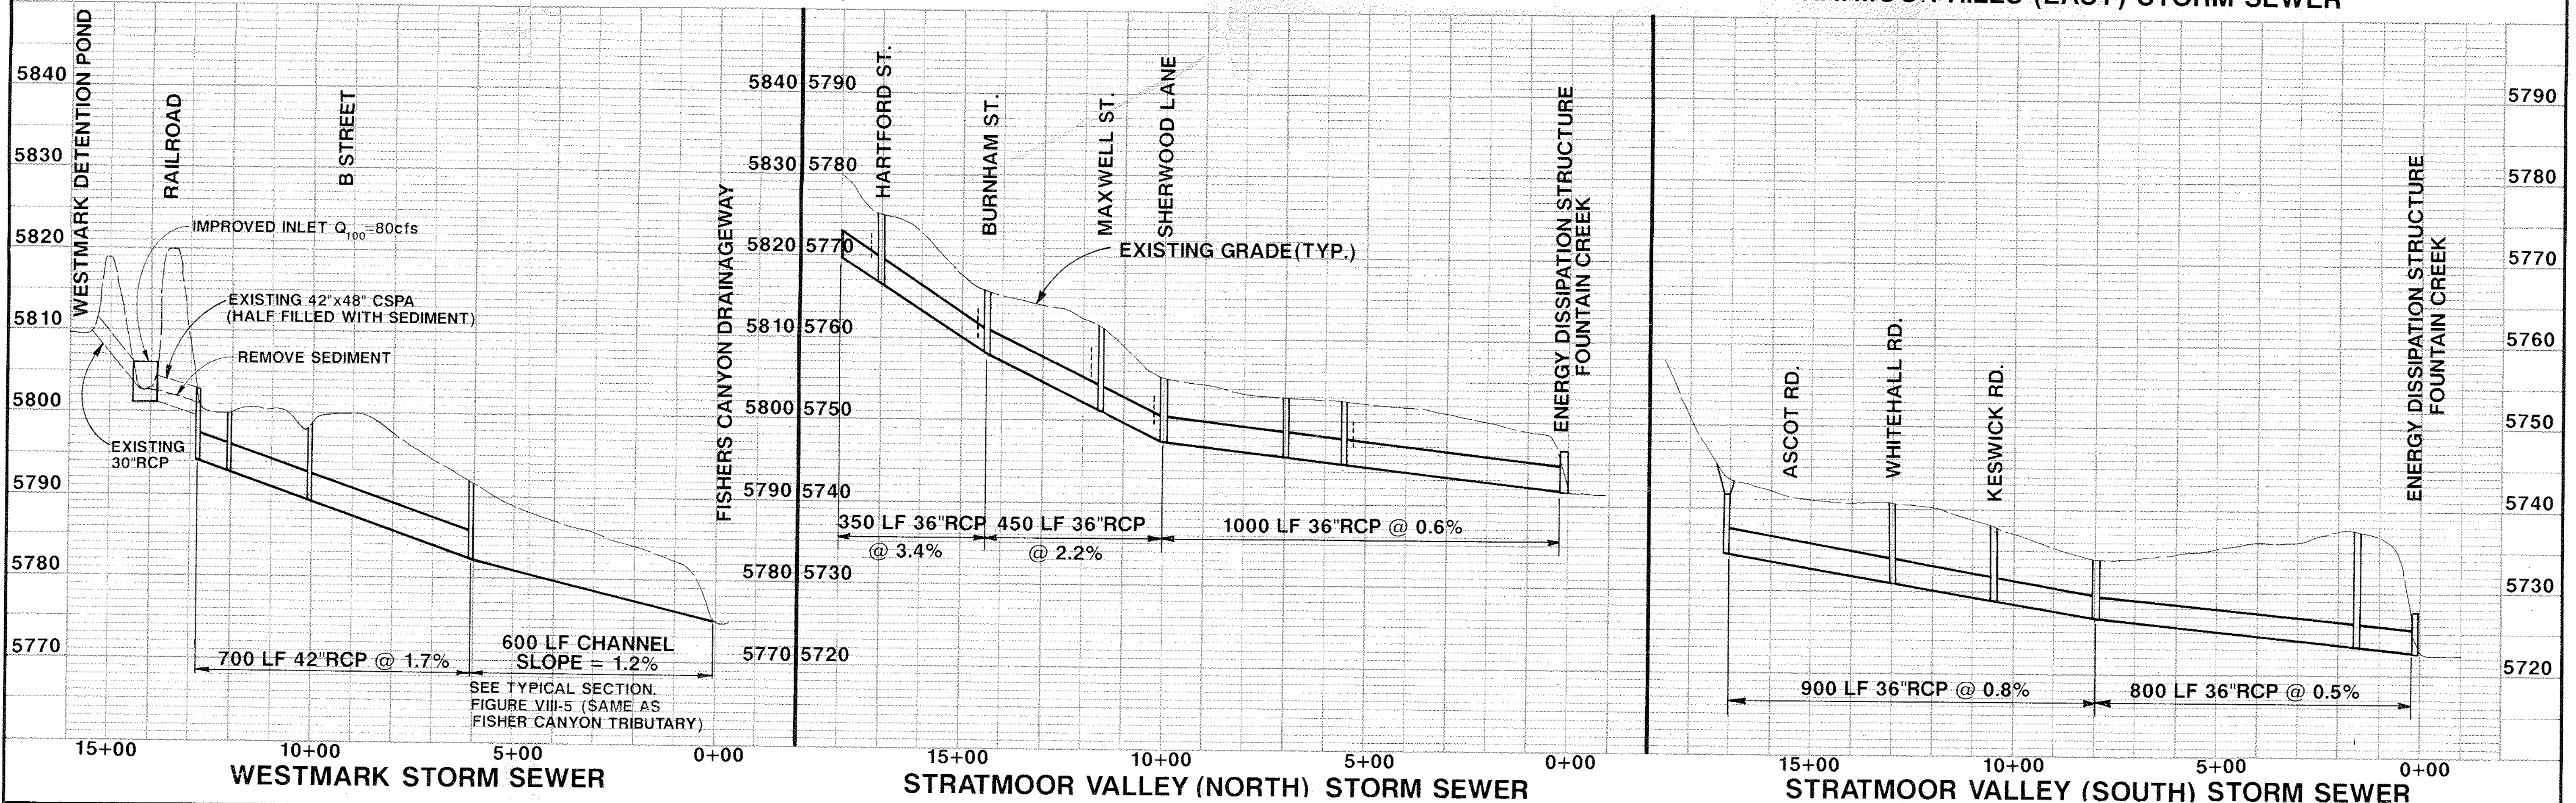


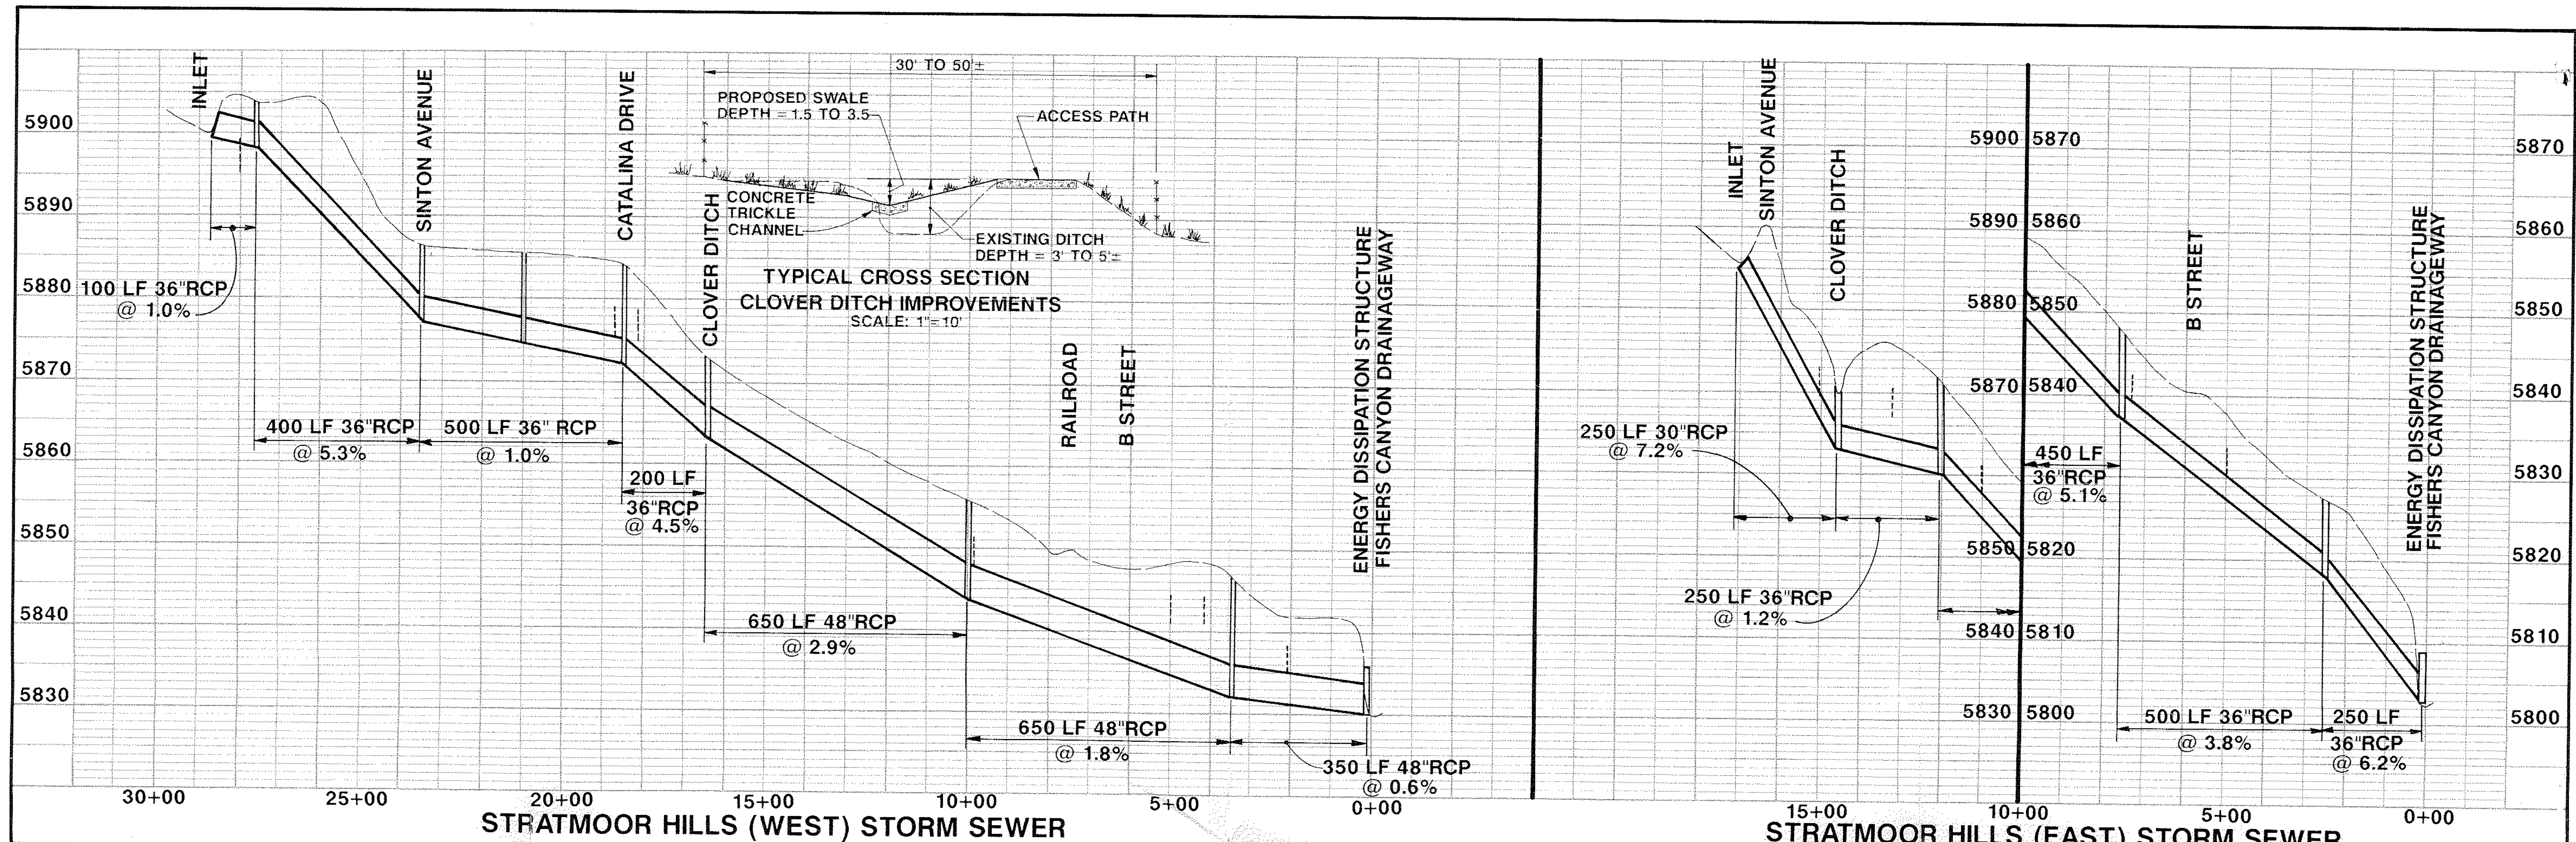

MULLER ENGINEERING COMPANY, INC.

CONSULTING ENGINEERS
550 SOUTH WADSWORTH BOULEVARD, SUITE 300
LAKEWOOD, COLORADO 80226-3118
(303) 937-3500

PROJECT NO. 8933

EL PASO COUNTY

DEPARTMENT OF PUBLIC WORKS
3170 CENTURY STREET
COLORADO SPRINGS, COLORADO 80907
(719) 520-6460

FISHERS CANYON
DRAINAGE BASIN PLANNING STUDY

PROFILES
STRATMOOR HILLS STORM SEWER
WESTMARK STORM SEWER
STRATMOOR VALLEY STORM SEWER

FIGURE

VIII-6