


- LEGEND**
- Drainage basin boundary
 - 100 yr. flood plain limit
 - Soil boundary
 - Limits of fill for flood protection
 - Proposed drainage channel
 - Existing culvert
 - Proposed culvert
 - Drainage basin designation
 - Area in acres
 - Proposed cross pan
 - Direction of water flow
 - Flow in C.F.S.

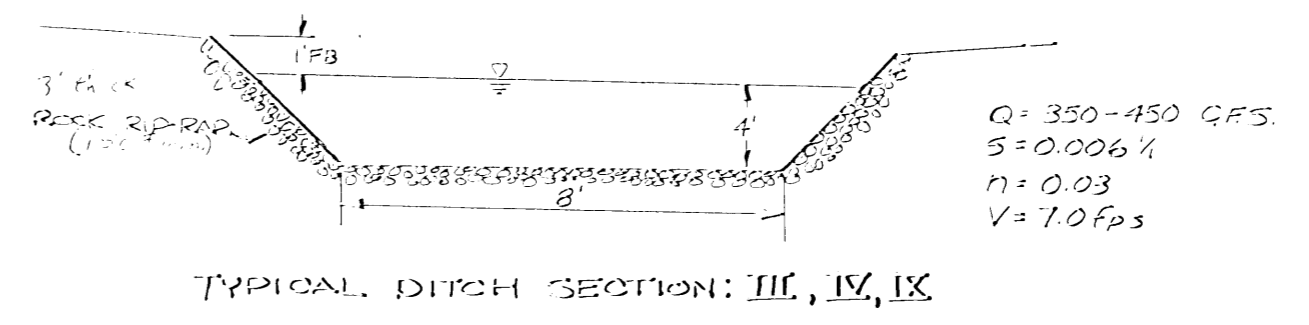

DRAINAGE STUDY
HARRISON CREEK
DRAINAGE BASIN
 IN
 COLORADO SPRINGS, COLORADO

DREXEL, BARRELL & CO.
 REGISTERED SURVEYORS
 CONSULTING ENGINEERS
 BOULDER, COLORADO

DATE: September, 1975
 SCALE: 1" = 200'
 DRAWN: [Signature]
 NO.: 20-403