


# DRAINAGE BASIN PLANNING STUDY AND MASTER DEVELOPMENT DRAINAGE PLAN PLATTED SUBDIVISION I.D. AND LAND USE MAP

## KETTLE CREEK DRAINAGE BASIN OLD RANCH ROAD TRIBUTARY

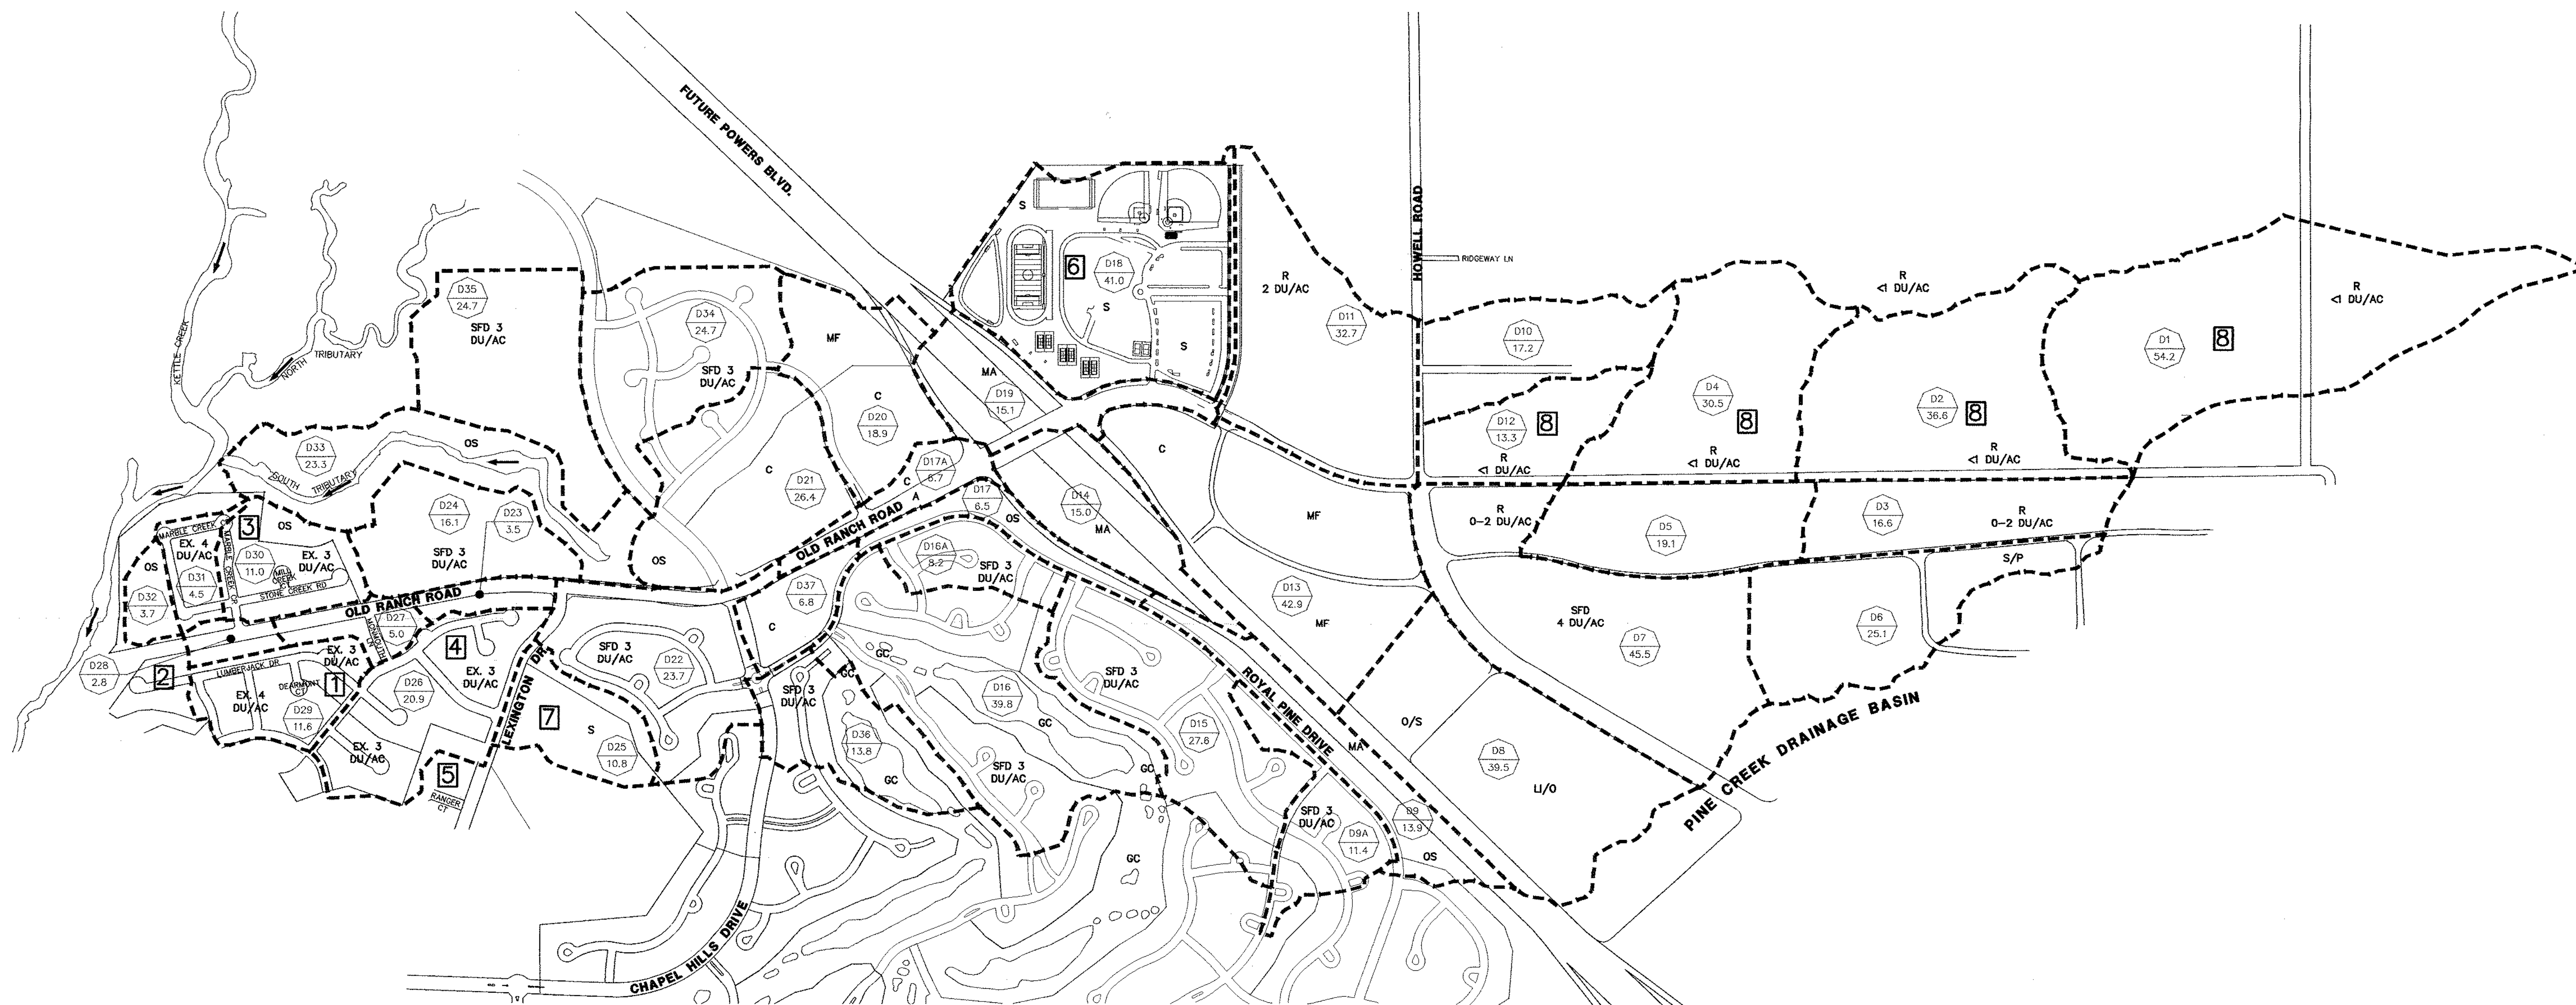

SUBDIVISION INDEX	
CREEKSIDE ESTATES FILING NO. 1	1
CREEKSIDE ESTATES FILING NO. 2	2
CREEKSIDE ESTATES FILING NO. 3	3
CREEKSIDE ESTATES FILING NO. 4	4
KITTY HAWK VILLAGE IN CHAPEL HILLS	5
ACADEMY HIGHSCHOOL FILING NO. 5	6
PINE CREEK FILING NO. 10	7
MISCELLANEOUS 4 ACRE TO 20 ACRE LOTS	8

### LAND USE LEGEND

DESCRIPTION	SYMBOL
COMMERCIAL	C
LIGHT INDUSTRIAL/OFFICE	LI/O
OPEN SPACE	OS
RURAL RESIDENTIAL	R
GOLF COURSE	GC
MAJOR ARTERIAL ROADWAY	MA
MULTI FAMILY RESIDENTIAL	MF
SINGLE FAMILY DETACHED	SFD
SCHOOL	S
SCHOOL/PARK	S/P
SINGLE FAMILLY ATTACHED	SFA
DWELLING UNITS PER ACRE	XX DU/AC
EXISTING DEVELOPMENT	EX


**NOTE:**

THE LAND USES SHOWN ON THIS MAP ARE THE LAND USES ASSUMED FOR THE PURPOSE OF PREPARING THIS MDDP AND ASSOCIATED DRAINAGE ANALYSIS. THESE LAND USES ARE PATTERNED AFTER THE MAY 1998 BRIARGATE MASTER PLAN AND MORE SPECIFIC NEIGHBORHOOD PLANS WHERE AVAILABLE.

### LEGEND

SUB-BASIN ID	(Hexagon with ID)
SUB-BASIN AREA (ACRES)	(Hexagon with Area)
SUB-BASIN BOUNDARY	(Dashed Line)

KETTLE CREEK DRAINAGE BASIN  
OLD RANCH ROAD TRIBUTARY  
DRAINAGE BASIN PLANNING STUDY AND  
MASTER DEVELOPMENT DRAINAGE PLAN  
PLATTED SUBDIVISION I.D. AND LAND USE MAP  
JOB NO. 8877.10  
04/18/01  
SHEET 1 OF 1

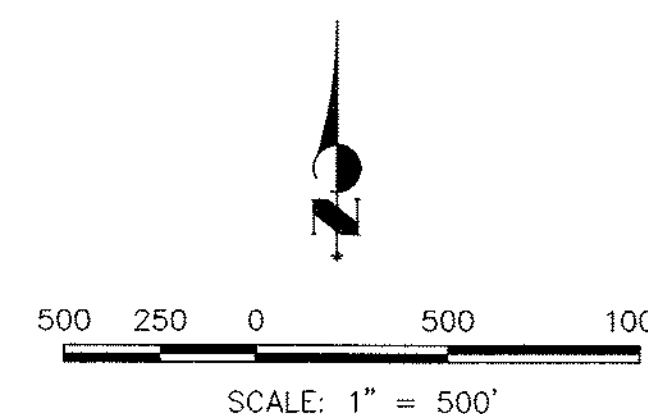

**J-R ENGINEERING**  
A Subsidiary of Westrian

4310 ArrowsWest Drive • Colorado Springs, CO 80907  
719-533-2503 • Fax: 719-528-6660 • www.jrengineering.com