


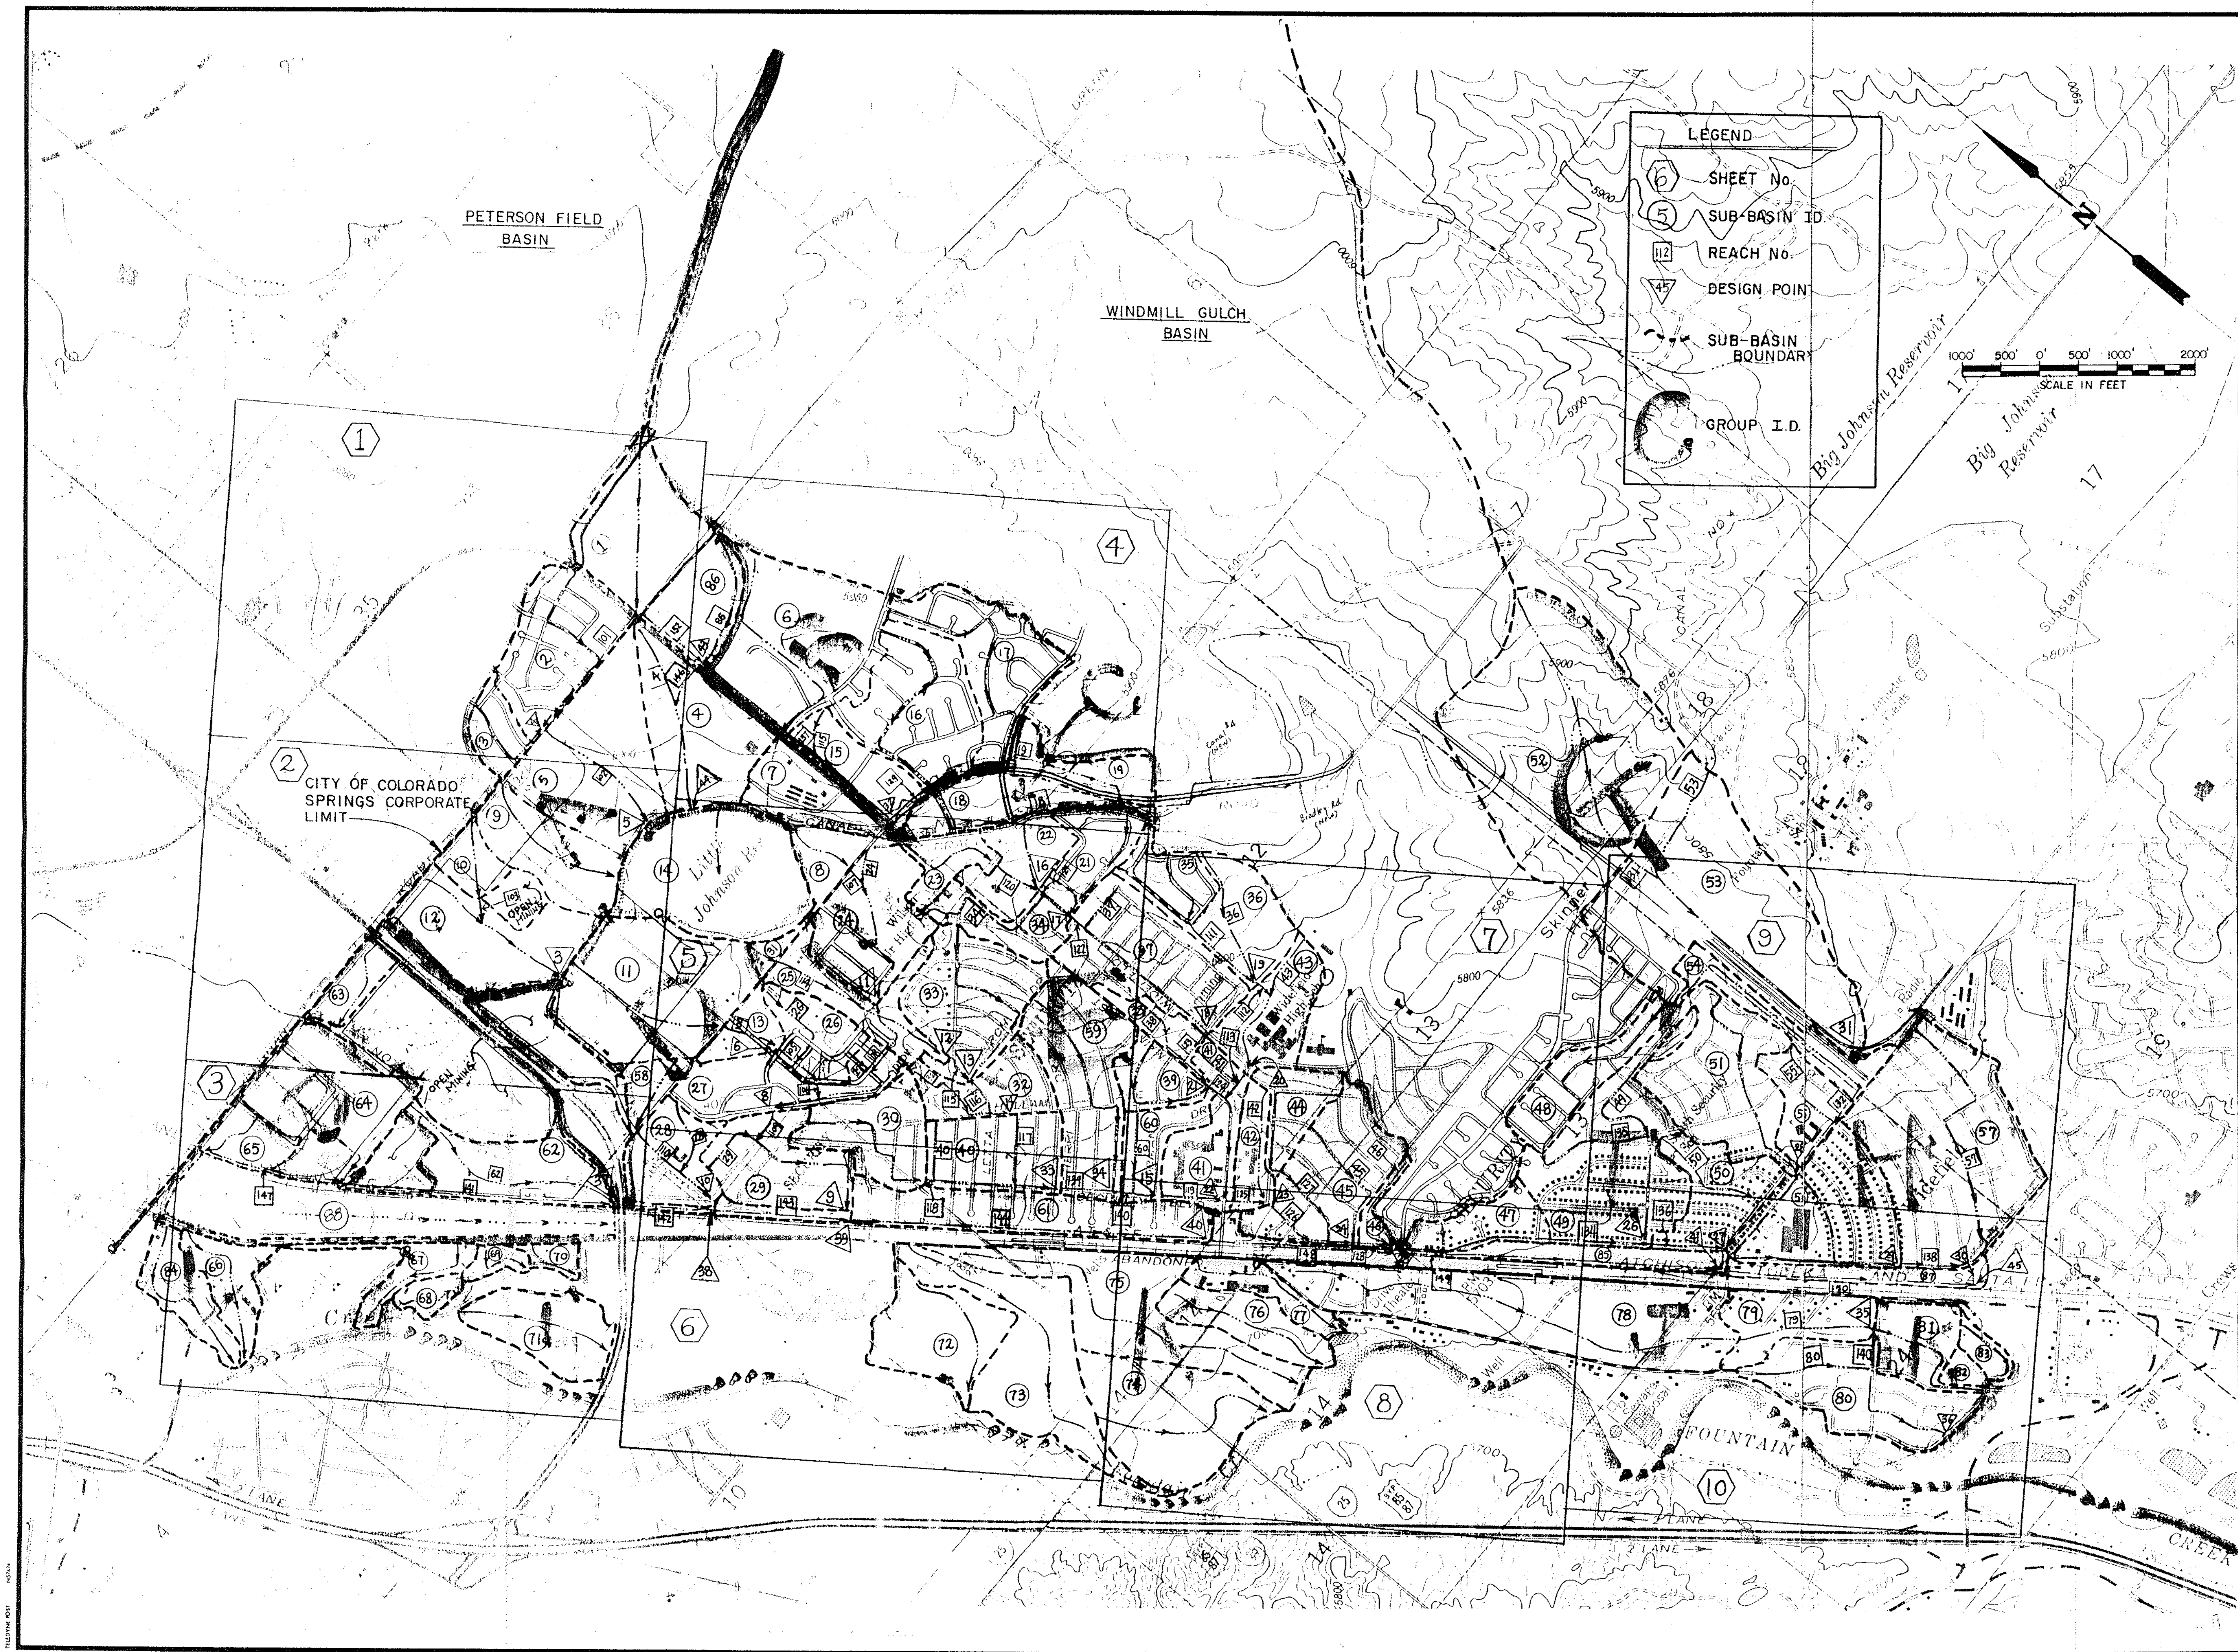

sla Simons, Li & Associates, Inc.
 419 WEST BIJOU STREET
 COLORADO SPRINGS
 COLORADO 80905

LITTLE JOHNSON / SECURITY CREEK
 DRAINAGE BASIN PLANNING STUDY
 HYDROLOGIC BASIN MAP

Project No. PCO EPC 01
 Date: SEPT, 1987
 Design:
 Drawn: EAK
 Check: JYC
 Revisions:

FIGURE 3