





SCALE 1"=100'

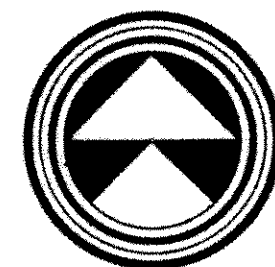


DETENTION RESERVOIR AT 19TH. ST. & UINTAH ST.

United Western Engineers
Colorado Springs, Colorado

STEEL TRASH RACK DETAILS

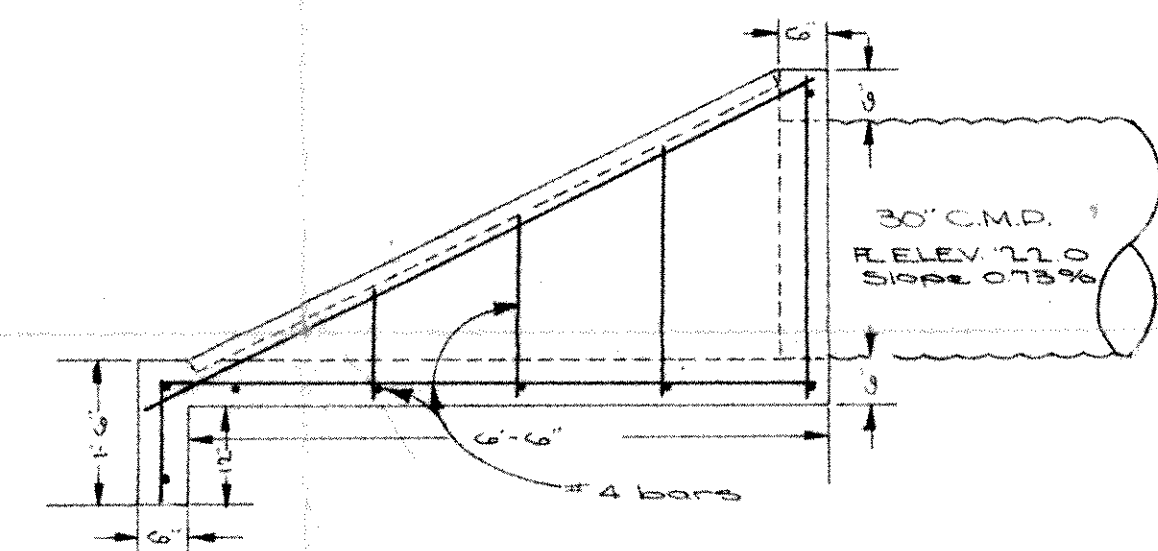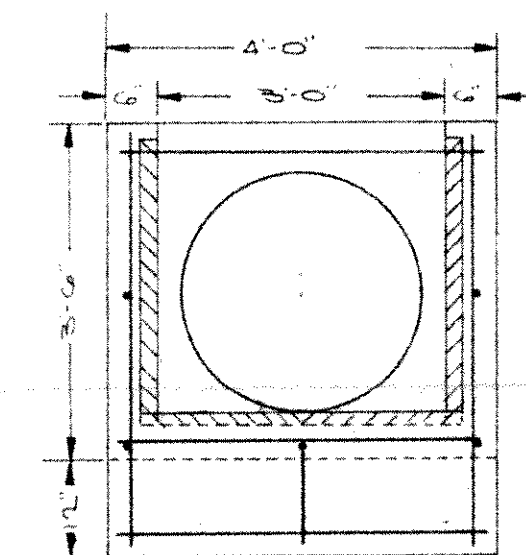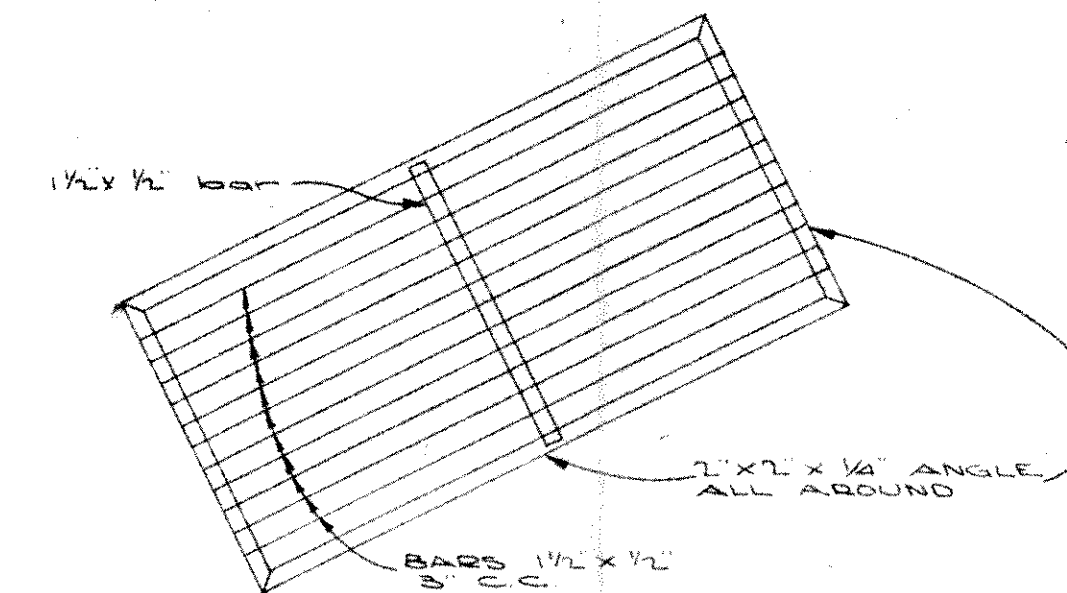

DRAIN INLET DETAILS

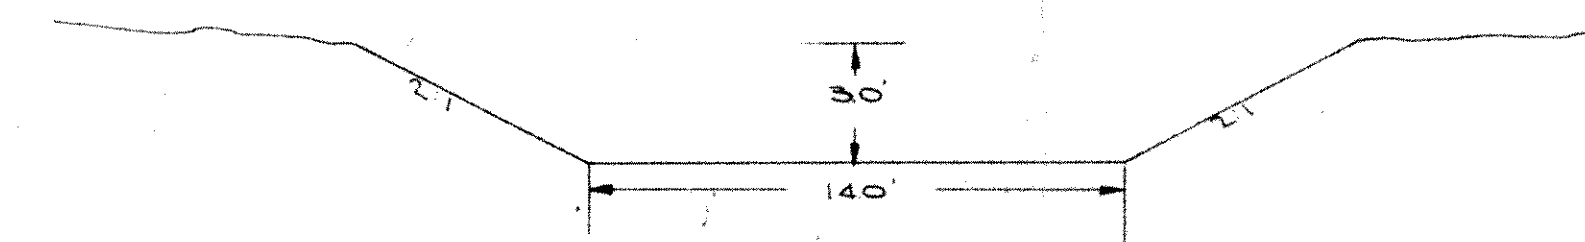

TYPICAL DITCH SECTION