



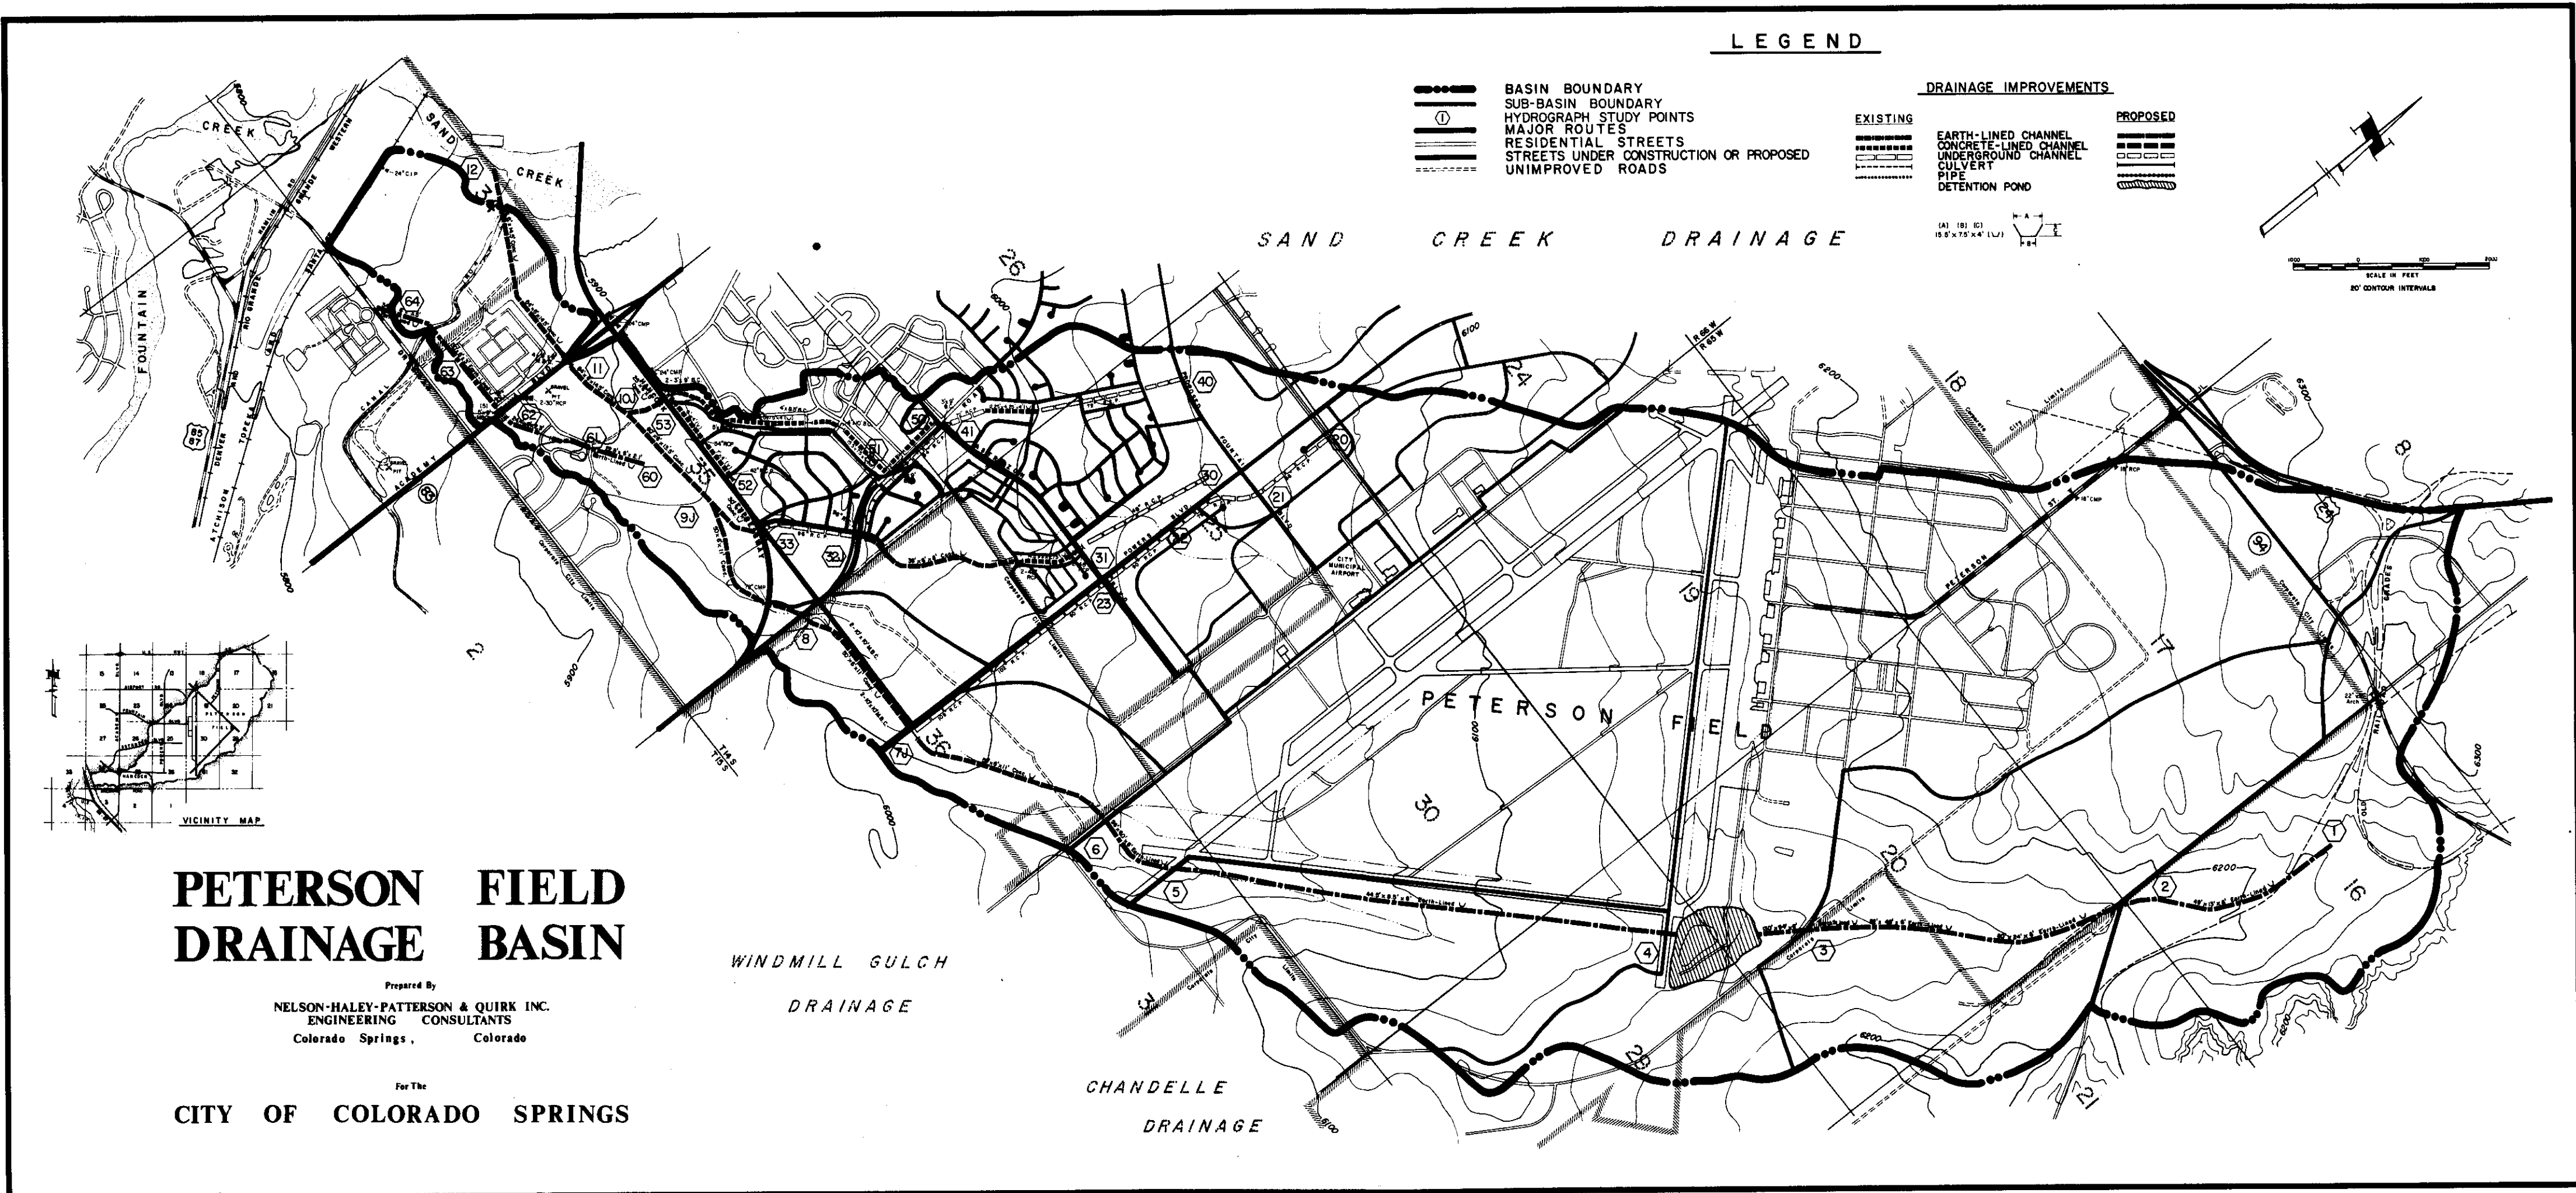

LEGEND

- | | |
|-------------------------|--|
| BASIN BOUNDARY | SUB-BASIN BOUNDARY |
| HYDROGRAPH STUDY POINTS | MAJOR ROUTES |
| RESIDENTIAL STREETS | STREETS UNDER CONSTRUCTION OR PROPOSED |
| UNIMPROVED ROADS | |
-
- | DRAINAGE IMPROVEMENTS | |
|-----------------------|------------------------|
| EXISTING | PROPOSED |
| EARTH-LINED CHANNEL | CONCRETE-LINED CHANNEL |
| UNDERGROUND CHANNEL | CULVERT |
| PIPE | DETENTION POND |

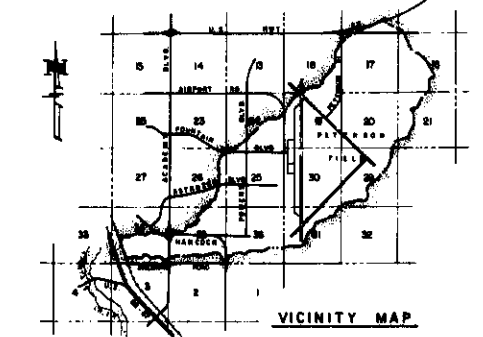

**PETERSON FIELD
DRAINAGE BASIN**

Prepared By
NELSON-HALEY-PATTERSON & QUIRK INC.
ENGINEERING CONSULTANTS
Colorado Springs, Colorado

For The
CITY OF COLORADO SPRINGS

WINDMILL GULCH
DRAINAGE

CHANDELLE
DRAINAGE

SAND CREEK DRAINAGE