



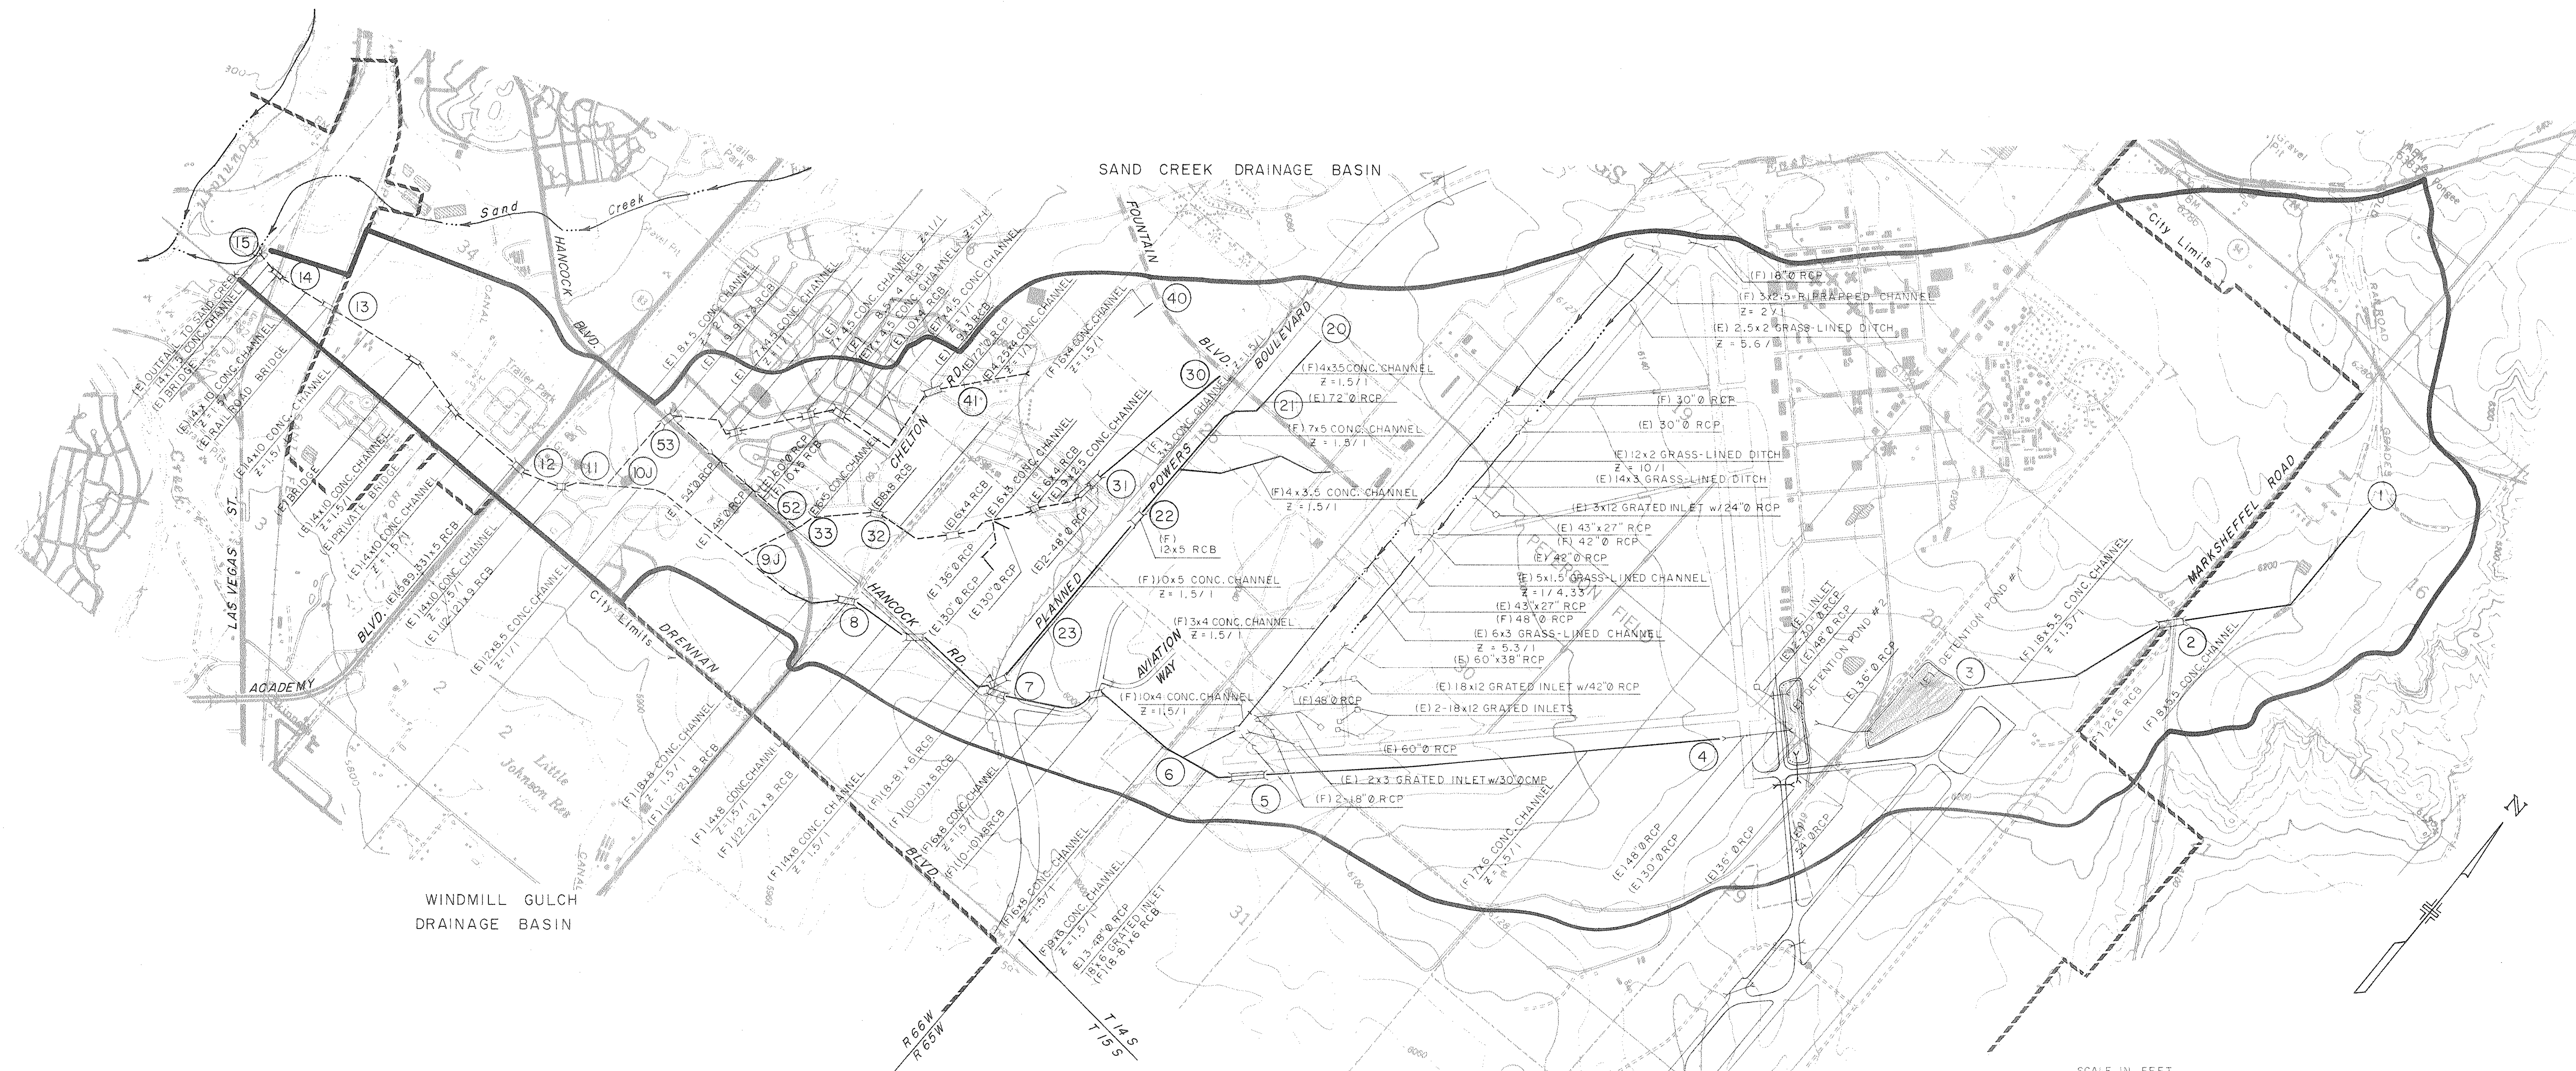

LEGEND

- DRAINAGE BASIN BOUNDARY
- DESIGN POINT
- REINFORCED CONCRETE BOX (RCB) CULVERT or BRIDGE (W-W) x H
- PIPE CULVERT
- EXISTING CONCRETE CHANNEL
- PLANNED CONCRETE CHANNEL
- EXISTING DRAINAGEWAY
- (E) EXISTING
- (F) FUTURE

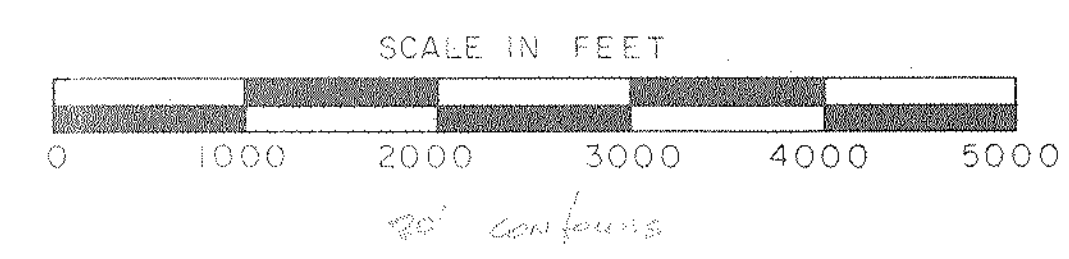

PETERSON FIELD BASIN
DRAINAGE MASTER PLAN DRAWING
SEPTEMBER 28, 1984

URS | NES