


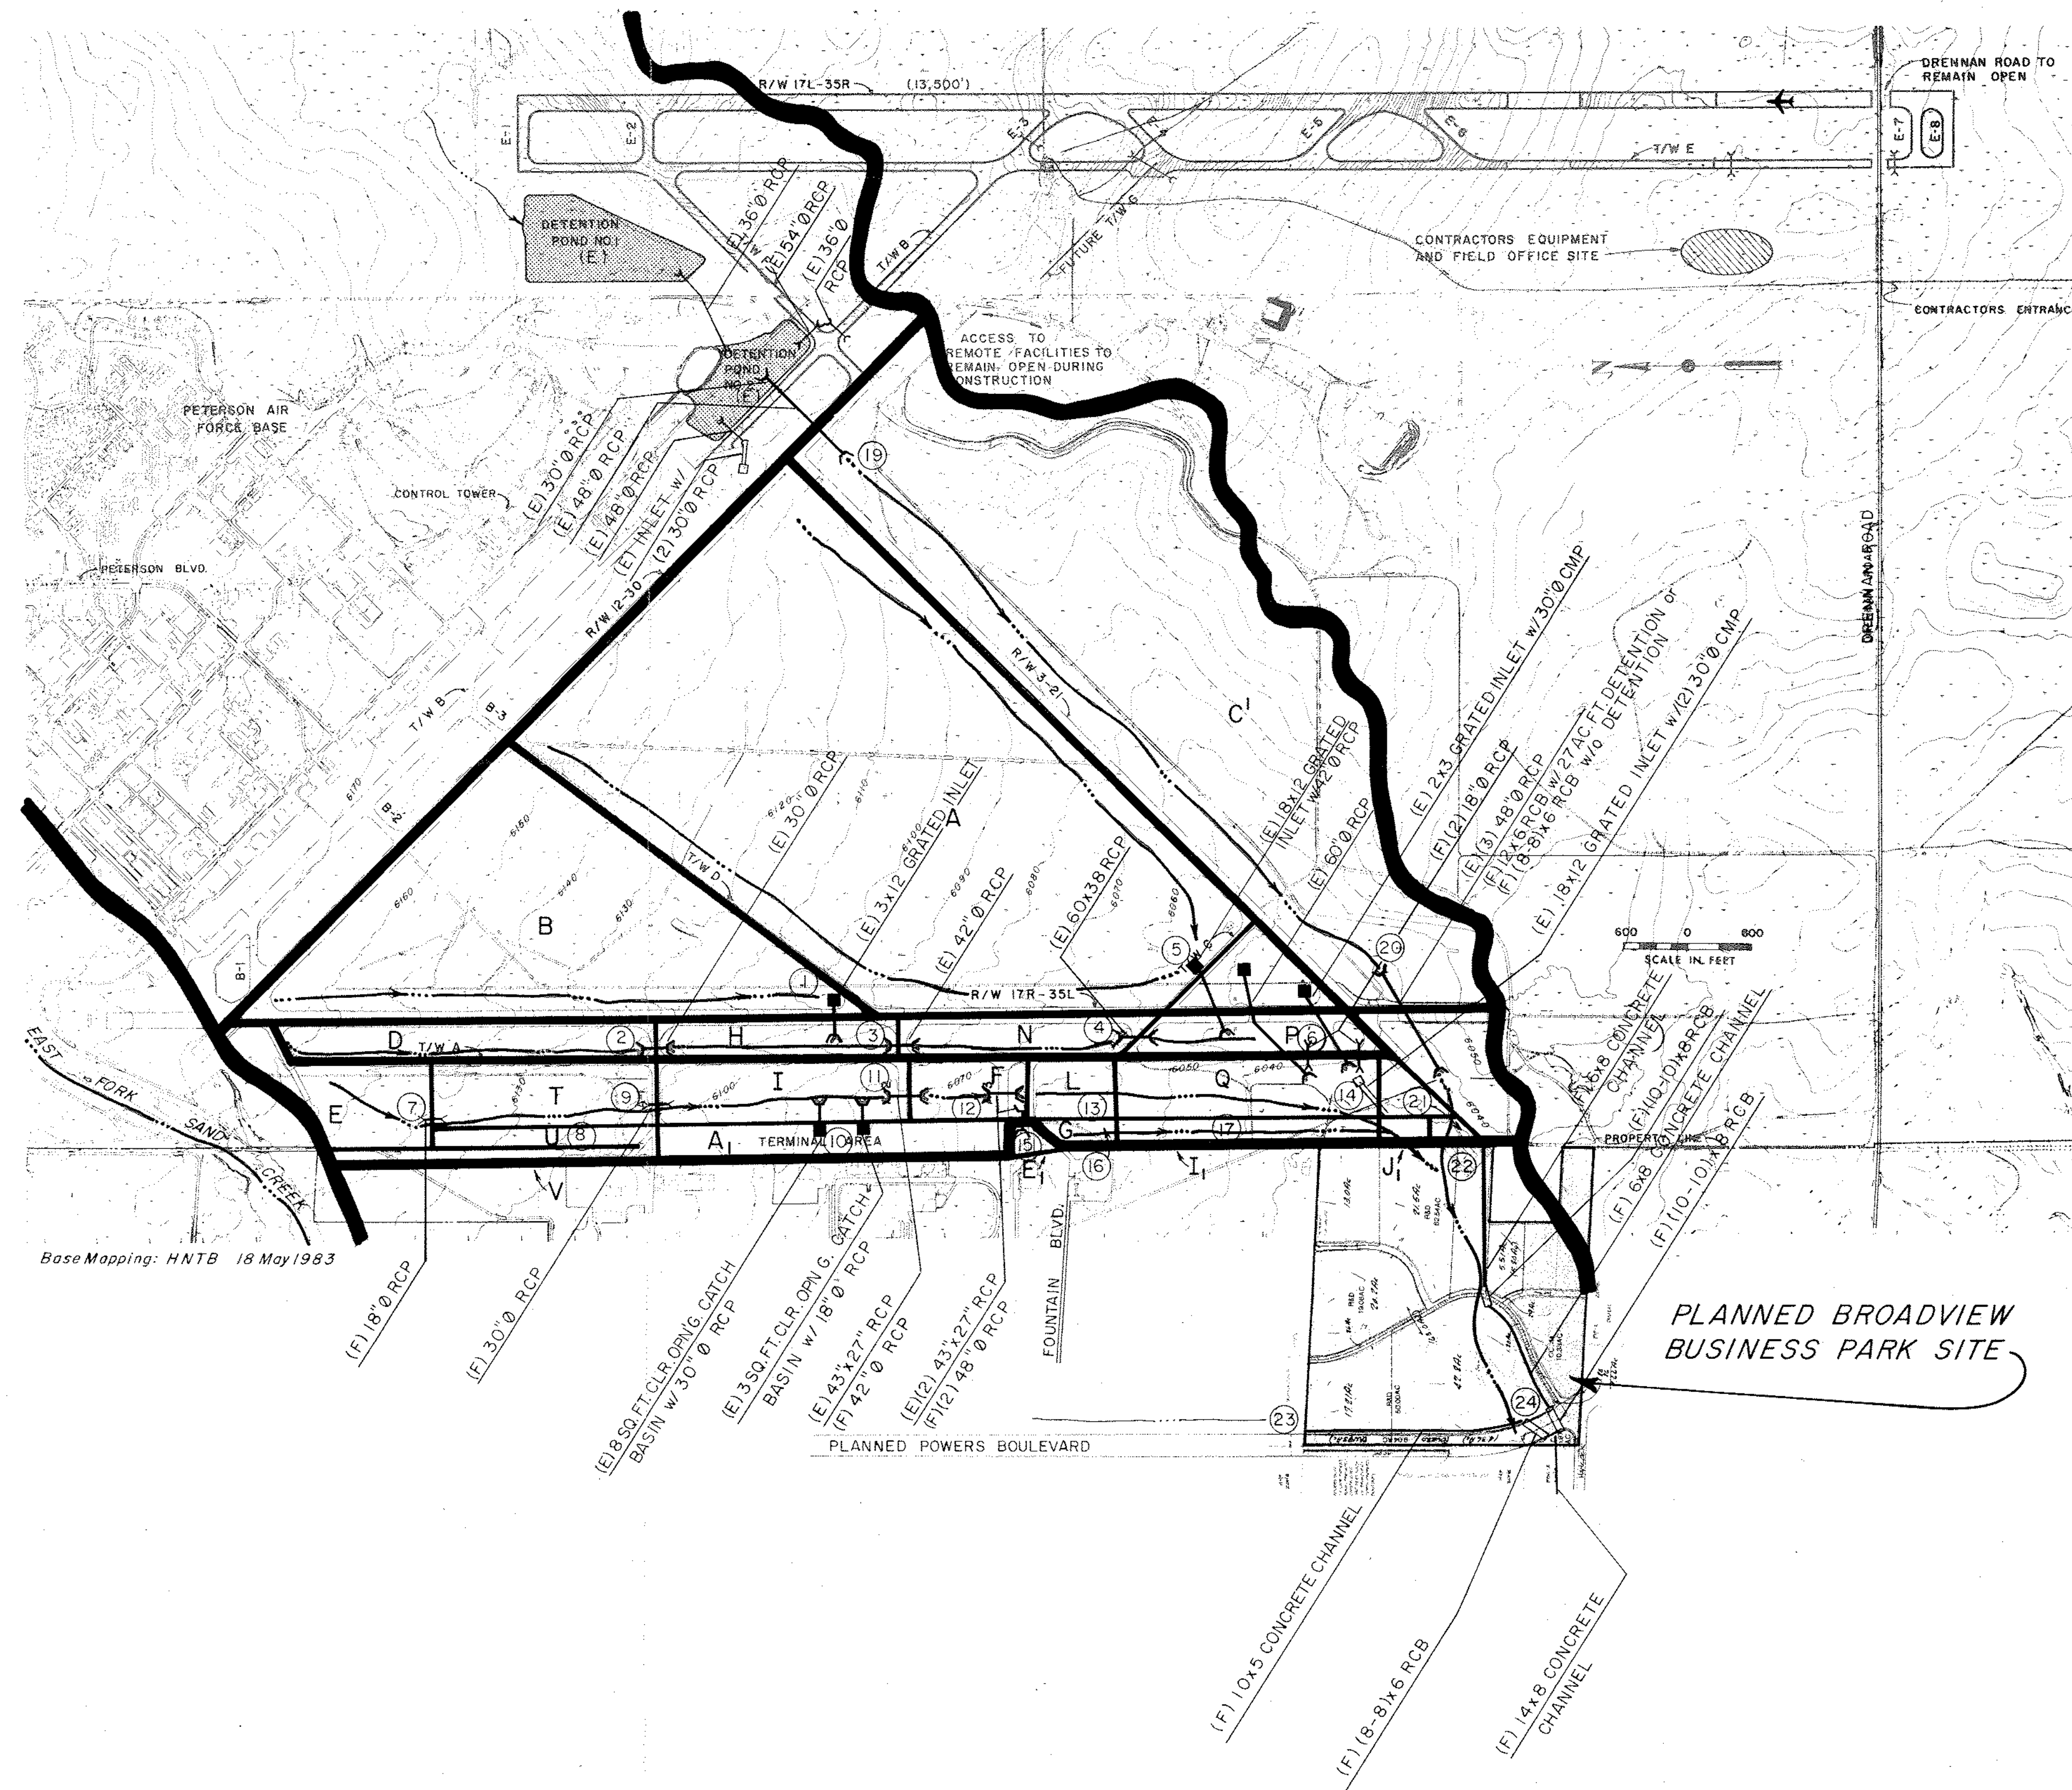

LEGEND

A	BASIN IDENTIFICATION (1973)
	DRAINAGE BASIN BOUNDARY
	HYDROLOGIC DESIGN POINT (1984)
	FLOW PATH
	CULVERT (E) EXISTING
	INLET (F) FUTURE

See: Peterson Field Drainage Report, North-South Runway and Facilities West
 Prepared by R.Keith Hook and Associates, 1973
 for planned storm drainage improvement within Peterson Field proper.

PETERSON FIELD MAP PETERSON FIELD BASIN COLORADO SPRINGS, COLORADO



FIGURE 3