

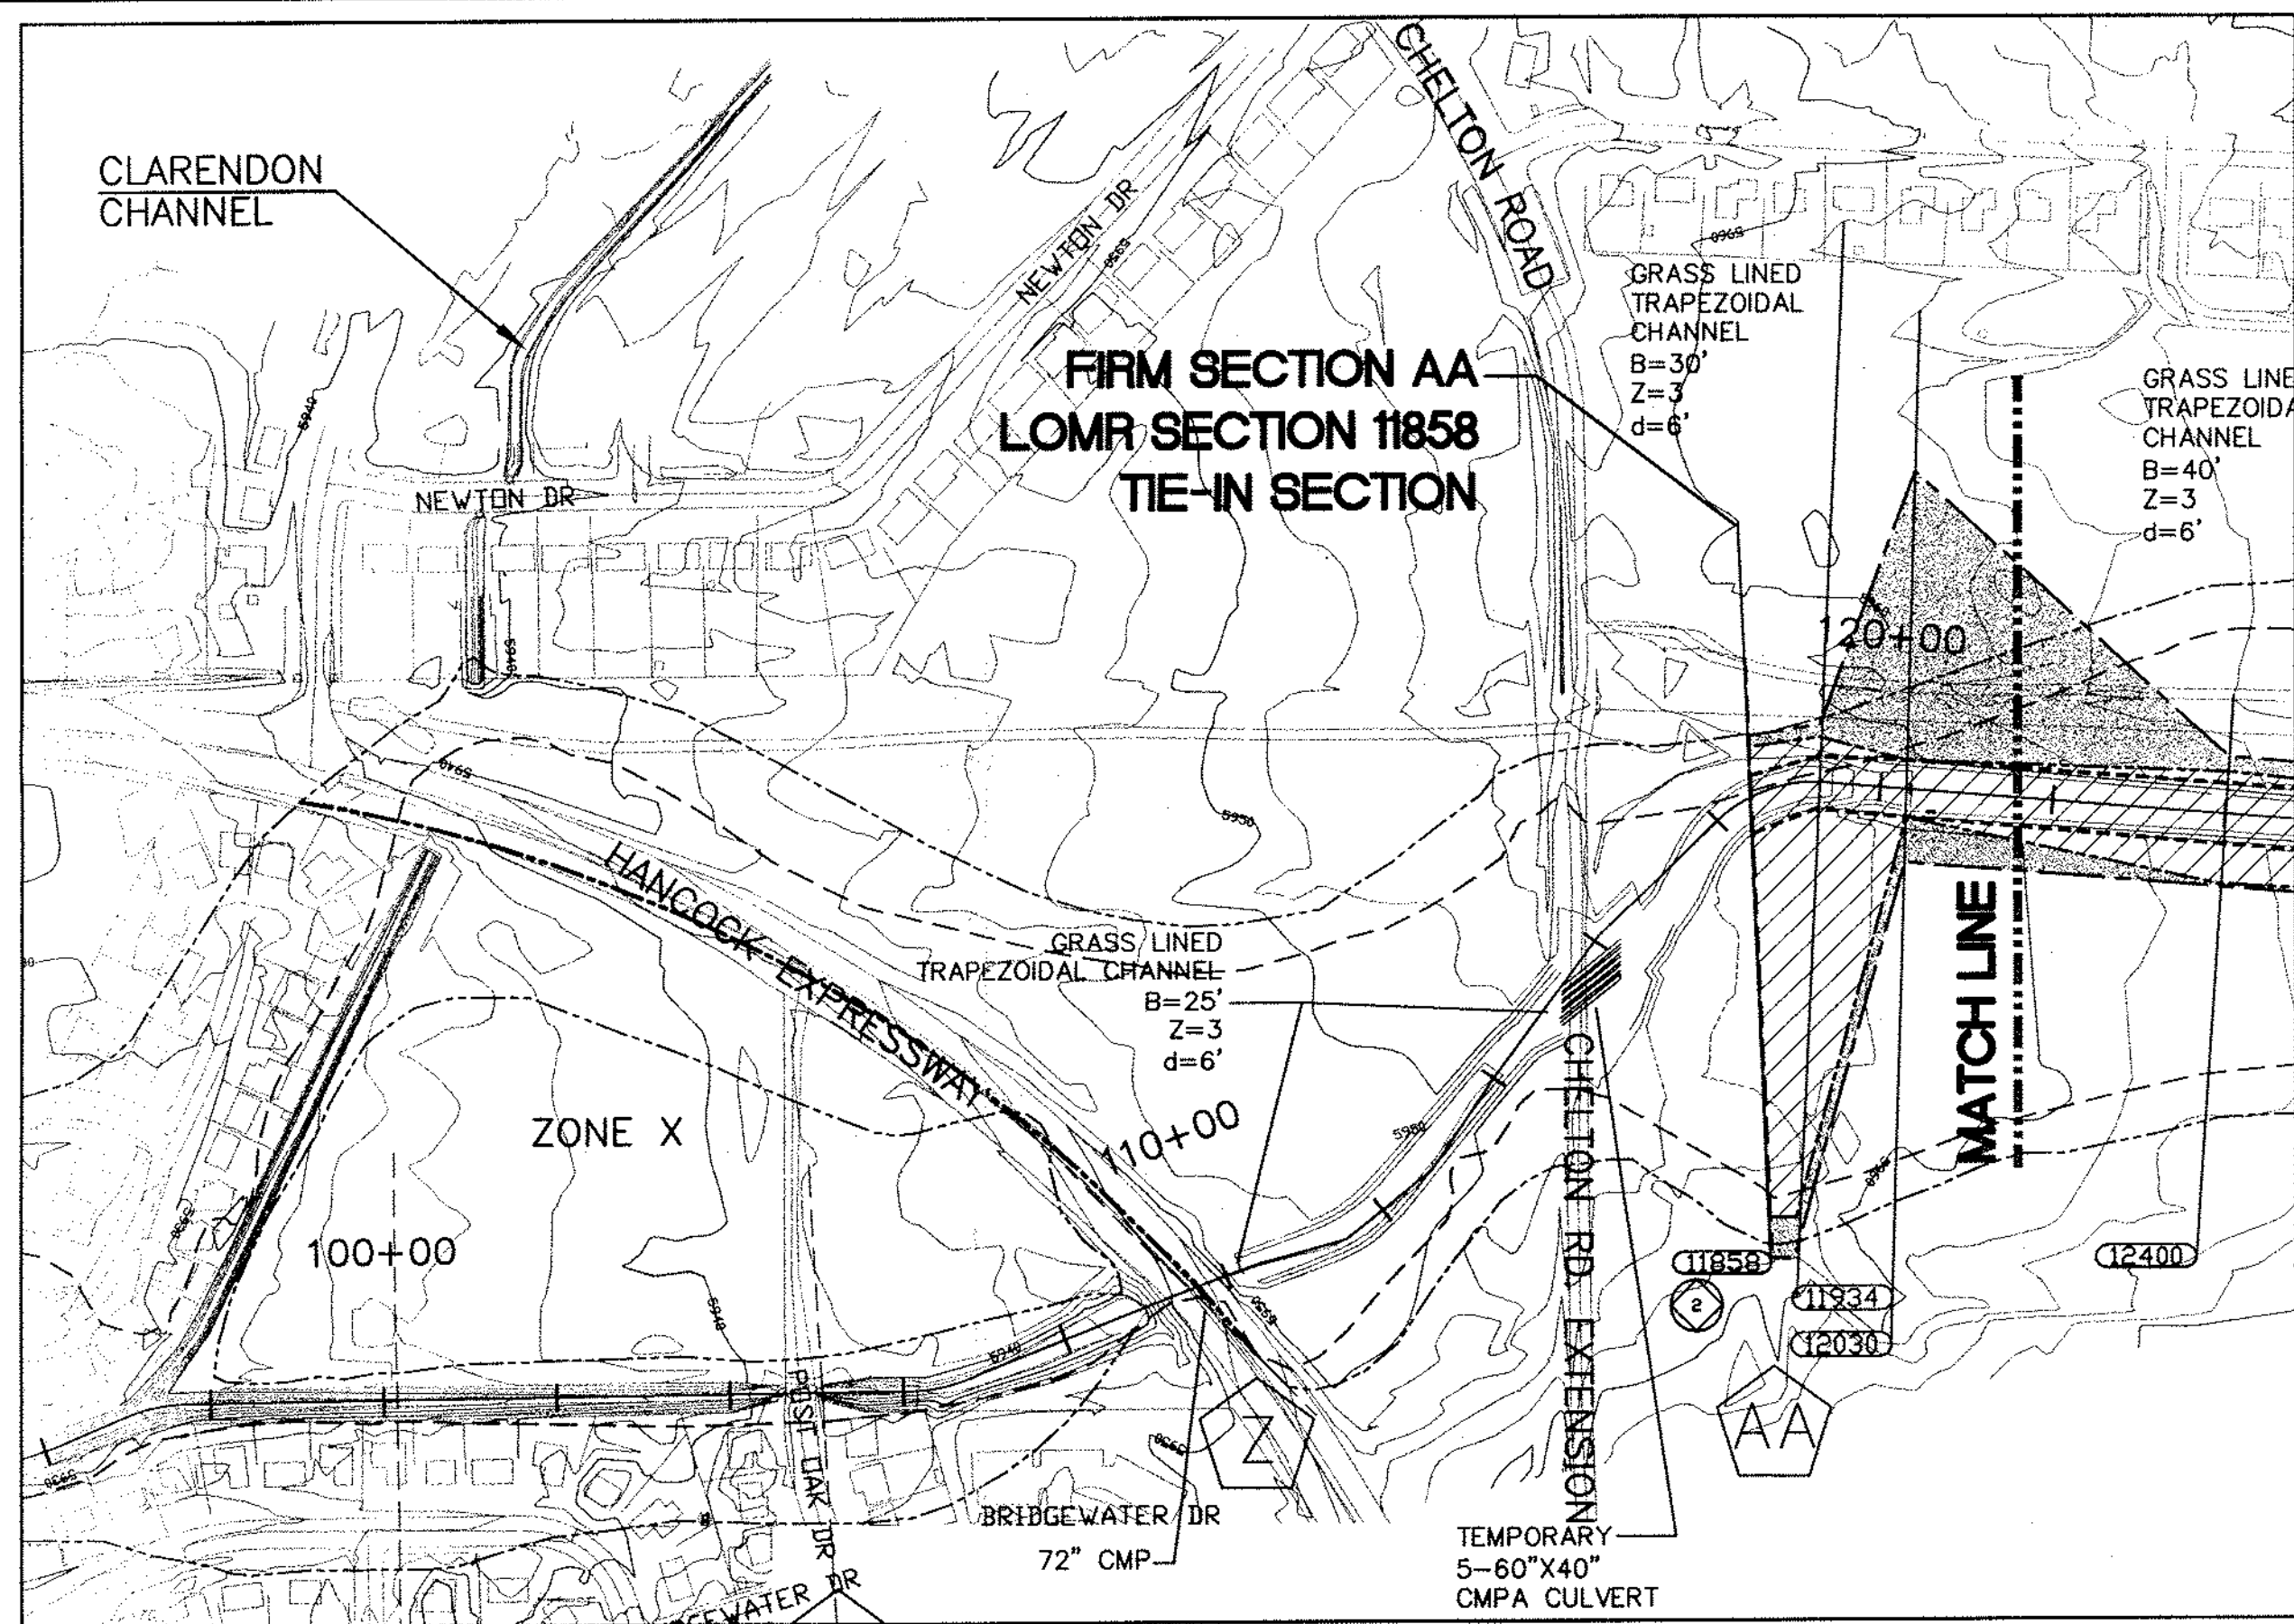


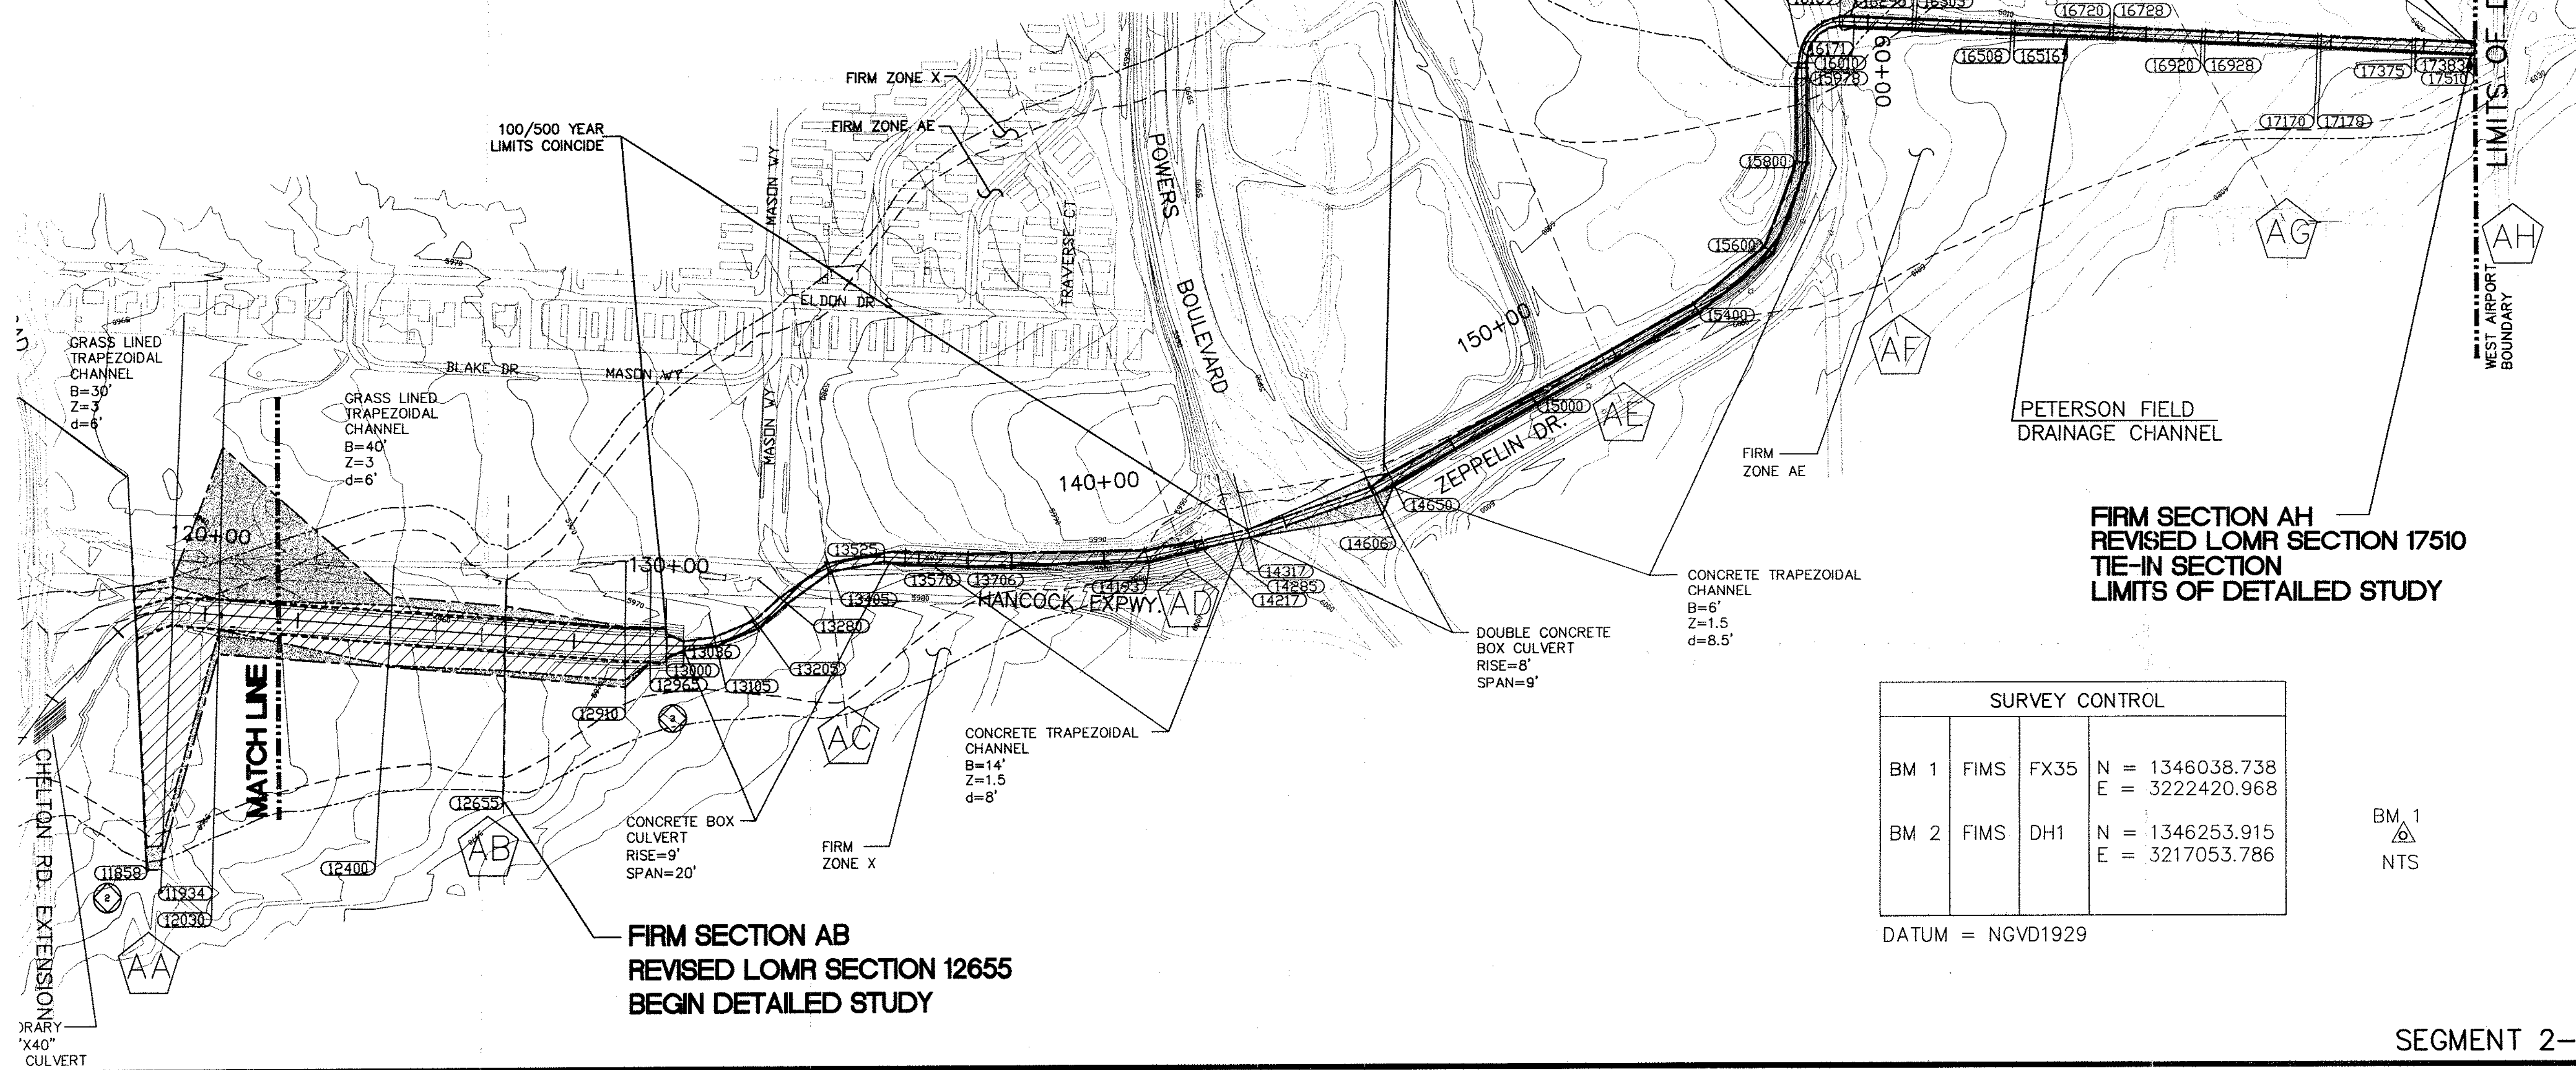

- LEGEND**
- FIRM ZONE AE
 - FIRM ZONE X
 - Y FIRM SECTION ID
 - 7070 LOMR SECTION ID
 - LOMR FLOODPLAIN BOUNDARY, ZONE AE
 - LOMR FLOODPLAIN BOUNDARY, ZONE X
 - === LOMR FLOODWAY BOUNDARY
 - EXISTING BLDG.
 - HEC - 2 ANALYSIS SEGMENT

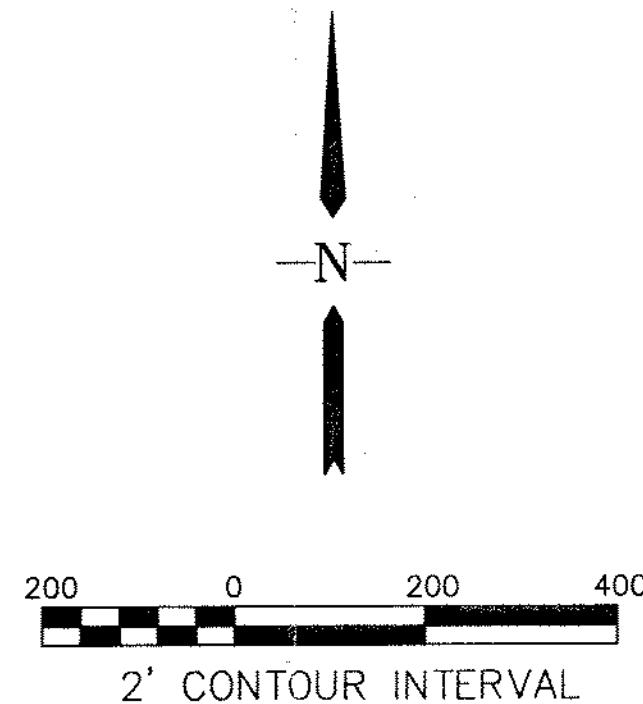

SURVEY CONTROL			
BM 1	FIMS	FX35	N = 1346038.738 E = 3222420.968
BM 2	FIMS	DH1	N = 1346253.915 E = 3217053.786

DATUM = NGVD1929

BM 1
NTS

SEGMENT 2-3

PETERSON FIELD DRAINAGE BASIN REVISED FLOODPLAIN MAP

City of Colorado Springs

LETTER OF MAP REVISION
HANCOCK EXPRESS WAY EAST
TO AIRPORT BOUNDARY

REVISION		BY		DATE		SURVEY INFO	
No.		No.		No.			
1	LOMR SUBMITTAL		RJS	10/23/98		1. FIMS FX35	
2	REVISED LOMR SUBMITTAL NO.2		RJS	10/23/98		2. FIMS DH1	
3	REVISED LOMR SUBMITTAL NO.3		RJS	01/21/99			
4	REVISED LOMR SUBMITTAL NO.4		RJS	05/06/99			

URS Greiner

HORIZ. SCALE:	AS SHOWN	DRAWN:	MSH
VERT. SCALE:	N/A	CHECKED:	RS
APPROVED:	JPS	SURVEYED:	N/A
PROJECT NO:	6742167	DATE:	01/26/98
SHEET NO:	1	OF	1