


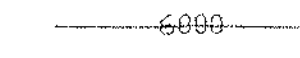



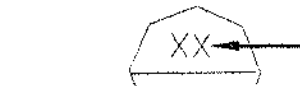

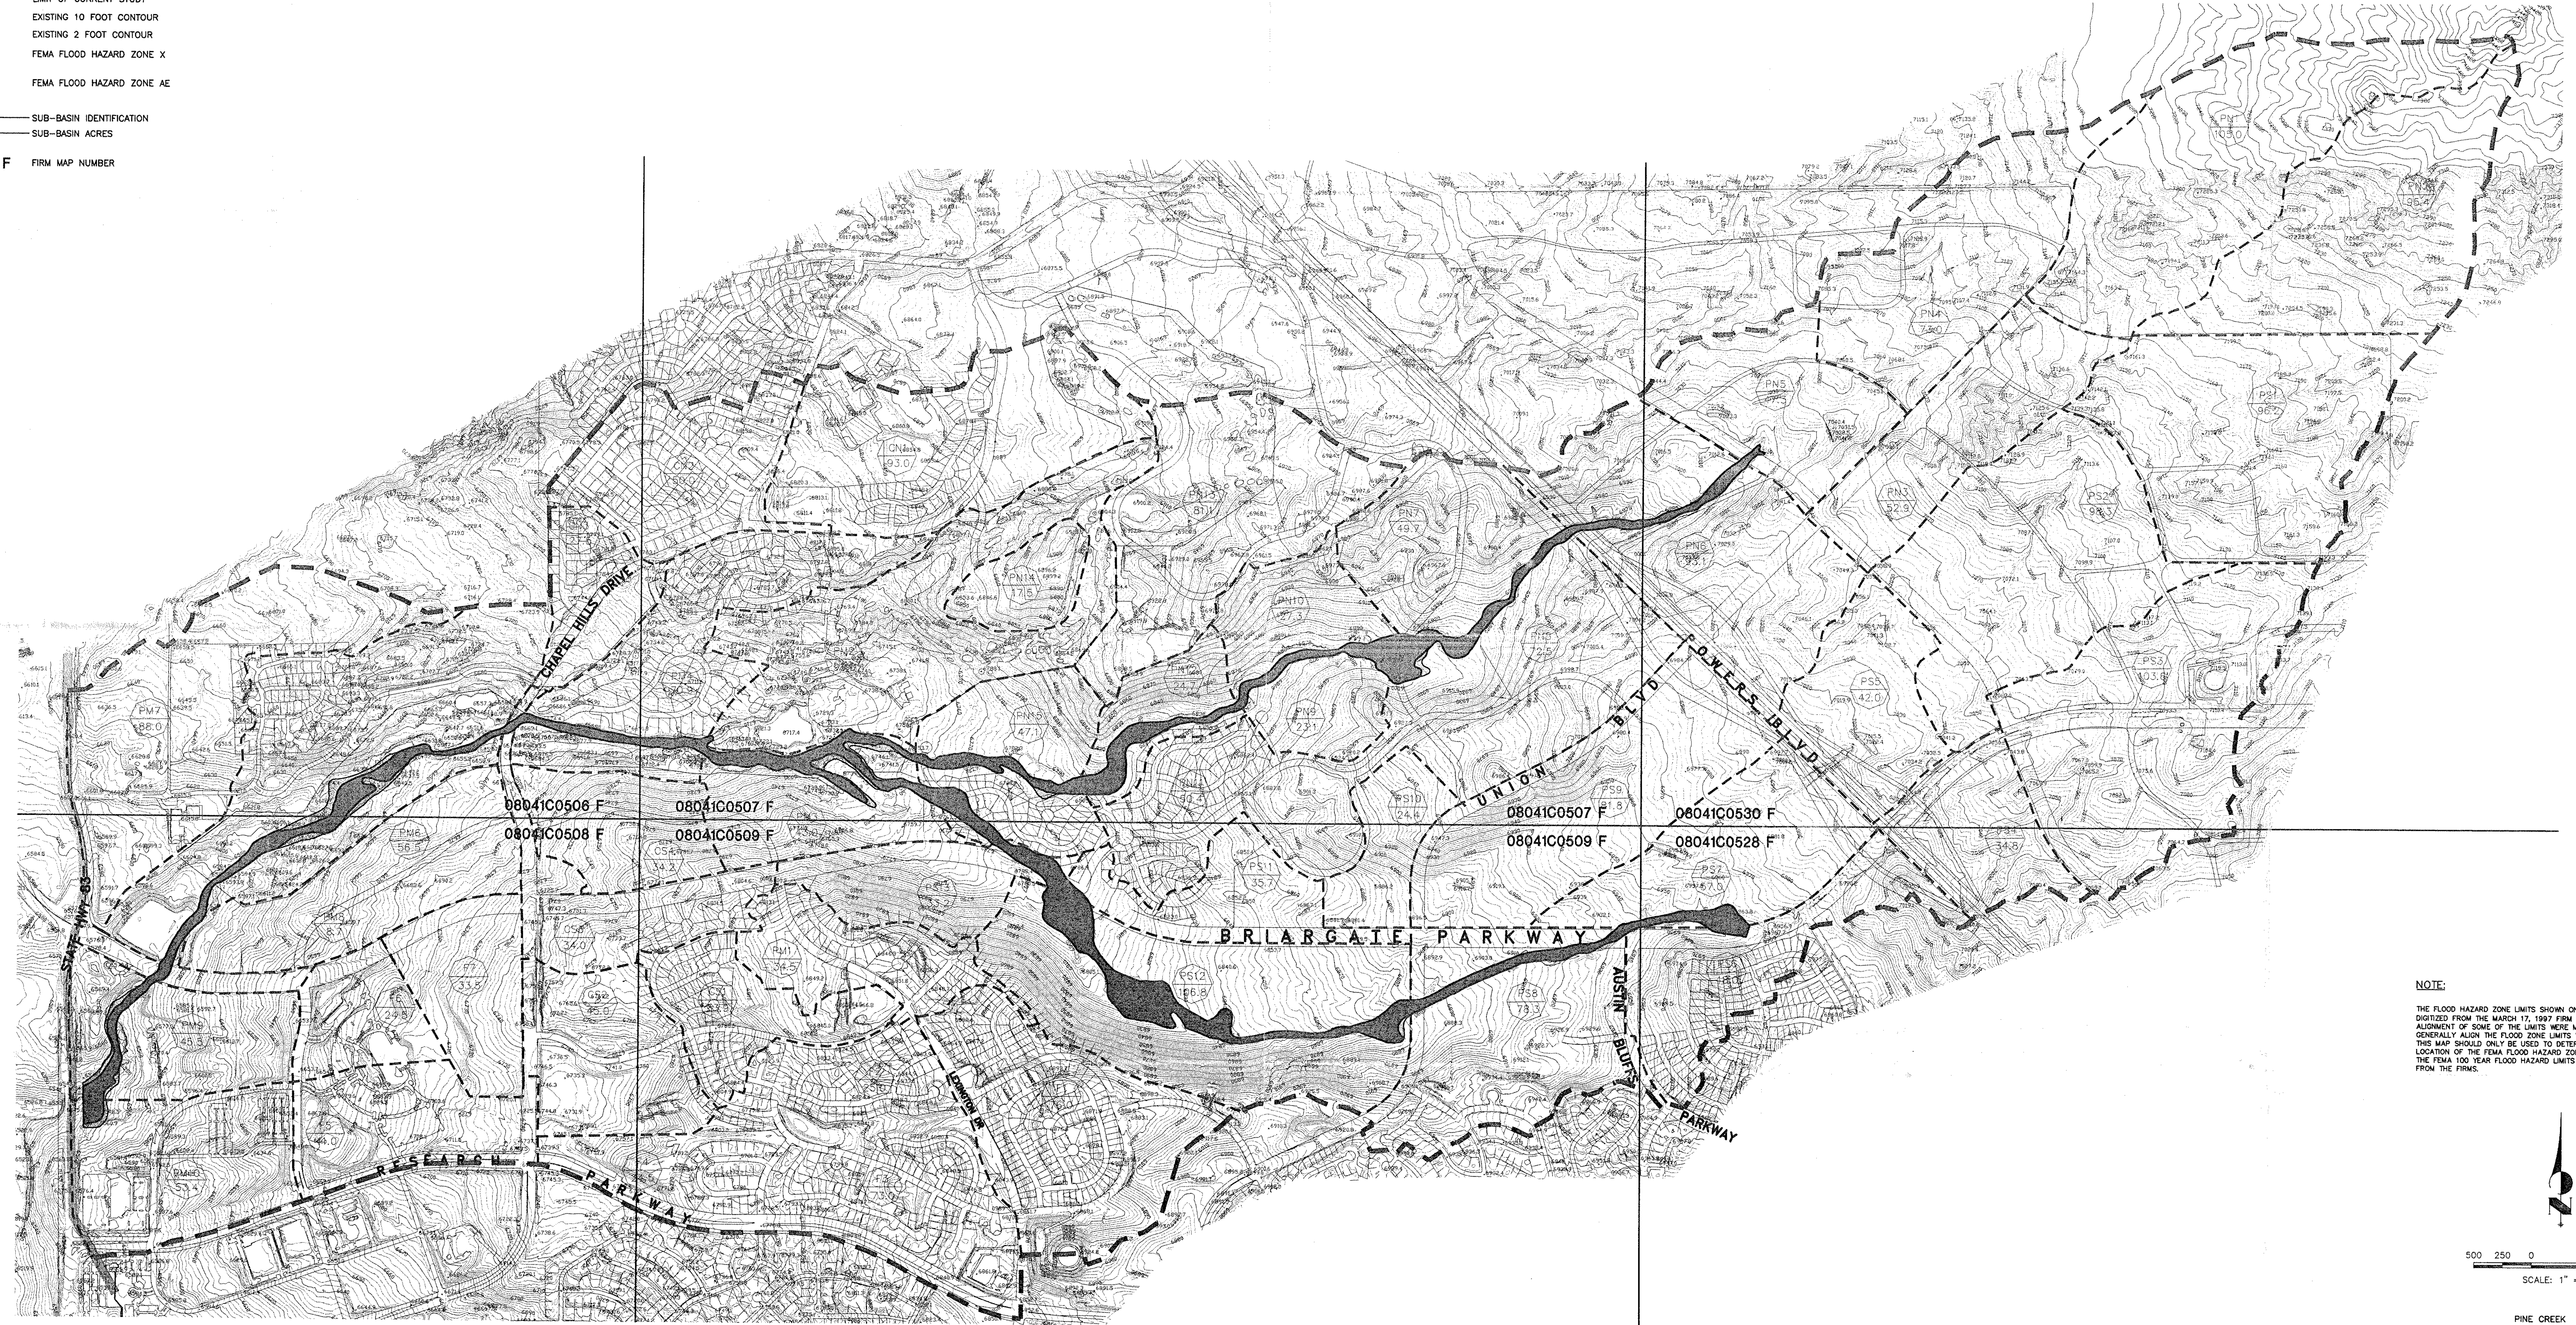


LEGEND


-  PINE CREEK MAJOR DRAINAGE BASIN BOUNDARY
-  SUB-BASIN BOUNDARY
-  LIMIT OF CURRENT STUDY
-  EXISTING 10 FOOT CONTOUR
-  EXISTING 2 FOOT CONTOUR
-  FEMA FLOOD HAZARD ZONE X
-  FEMA FLOOD HAZARD ZONE AE
-  SUB-BASIN IDENTIFICATION
-  SUB-BASIN ACRES

08041C0528 F FIRM MAP NUMBER

# PINE CREEK FEMA FLOOD HAZARD ZONES



**NOTE:**  
THE FLOOD HAZARD ZONE LIMITS SHOWN ON THIS MAP HAVE BEEN DIGITIZED FROM THE MARCH 17, 1997 FIRM PANELS. ADJUSTMENT IN ALIGNMENT OF SOME OF THE LIMITS WERE MADE IN ORDER TO GENERALLY ALIGN THE FLOOD ZONE LIMITS WITH THE TOPOGRAPHY. THIS MAP SHOULD ONLY BE USED TO DETERMINE THE GENERAL LOCATION OF THE FEMA FLOOD HAZARD ZONES. SPECIFIC LOCATION OF THE FEMA 100 YEAR FLOOD HAZARD LIMITS SHOULD BE DETERMINED FROM THE FIRMS.

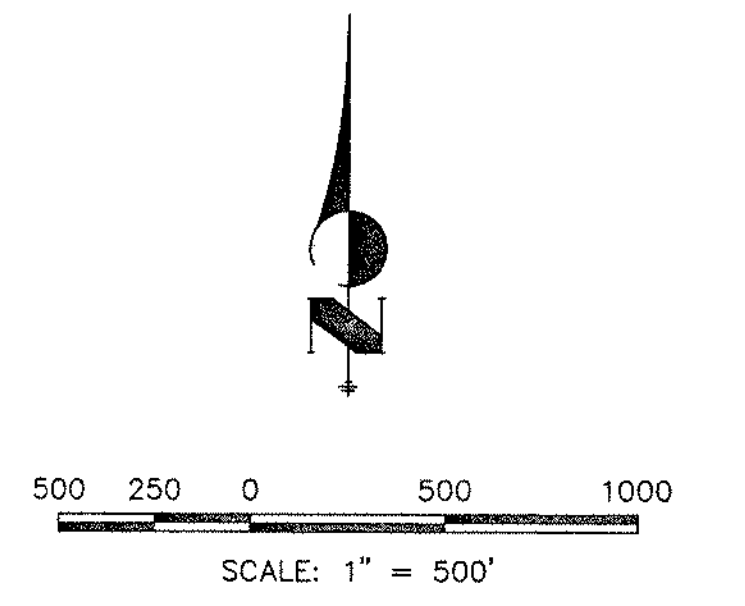

PINE CREEK  
8/5/96  
**JR** Engineering, Ltd.  
4635 North 30th Street  
Colorado Springs, Colorado 80919  
(719) 582-5692 • FAX (719) 582-5613  
SHEET 1 OF 1  
JOB NO. 0716.11