


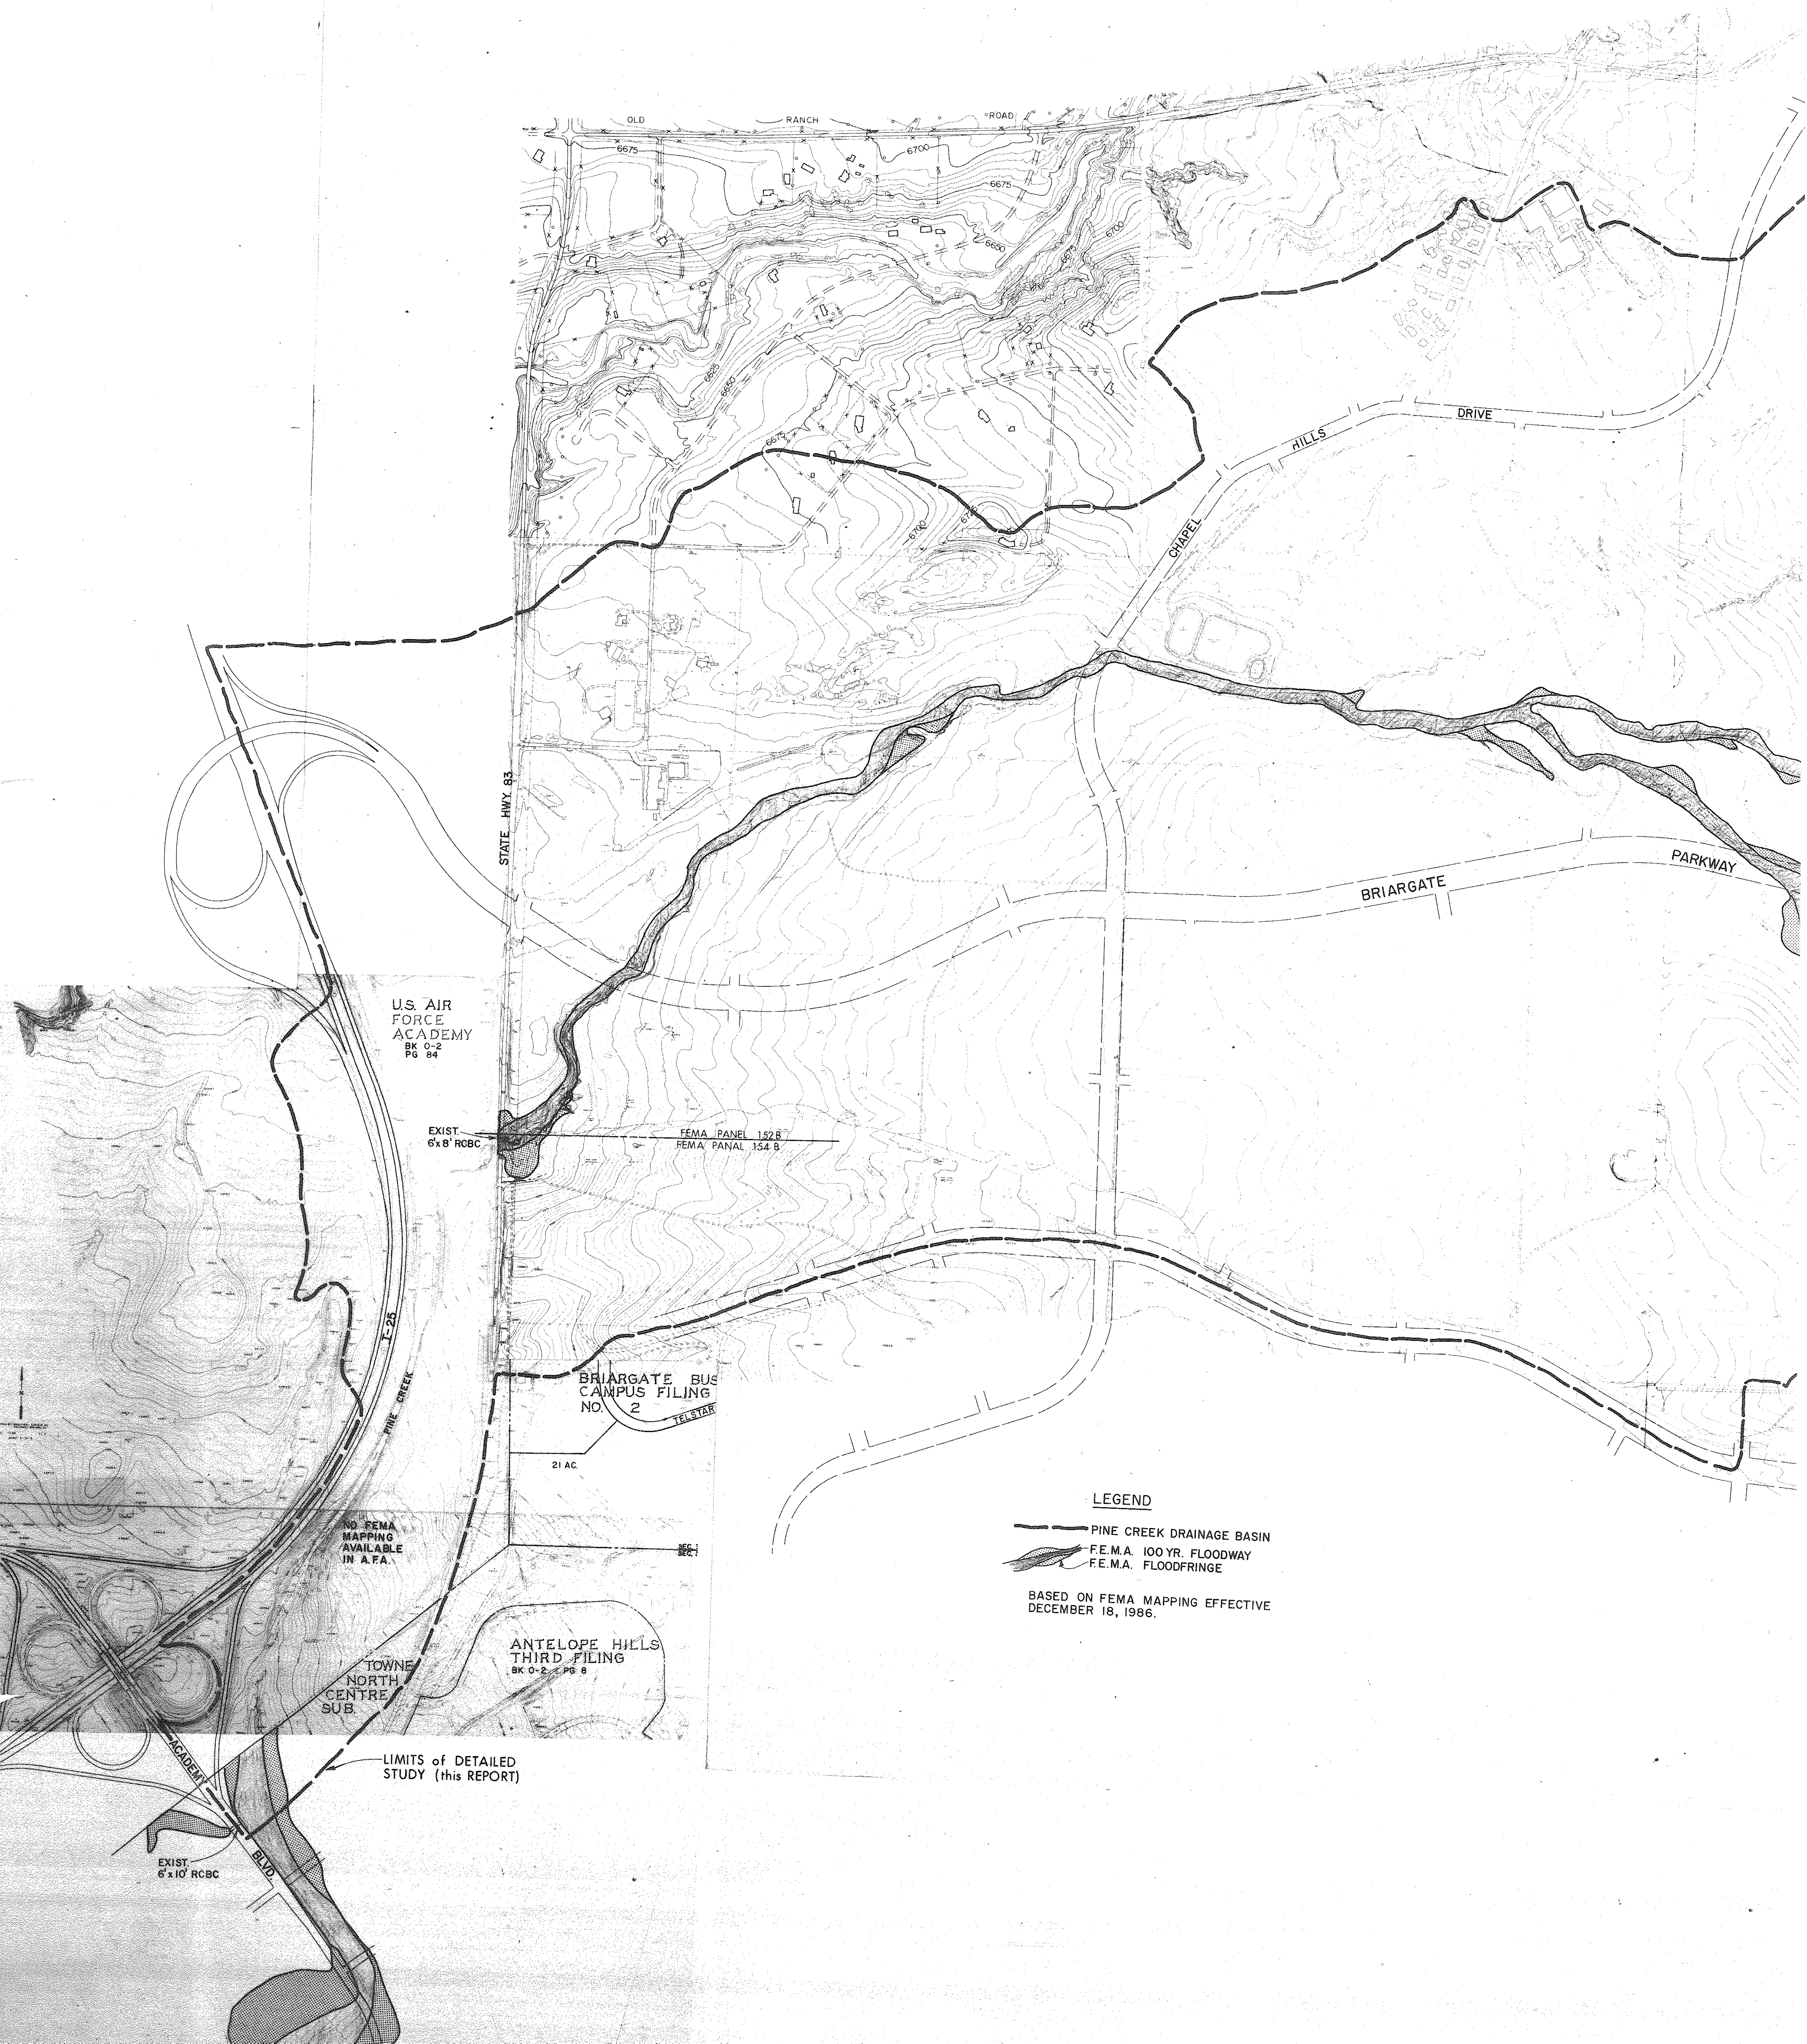

U.S. AIR
FORCE
ACADEMY
BK 0-2
PG 84

EXIST.
6x8' ROBC

FEMA PANEL 152 B
FEMA PANEL 154 B

BRIARGATE BUS
CAMPUS FILING
NO. 2

21 AC.

SEC 1

ANTELOPE HILLS
THIRD FILING
BK 0-2 PG 8

NO FEMA
MAPPING
AVAILABLE
IN A.F.A.

TOWNE
NORTH
CENTRE
SUB

LIMITS OF DETAILED
STUDY (THIS REPORT)

EXIST.
6x10' ROBC

LEGEND

- PINE CREEK DRAINAGE BASIN
- F.E.M.A. 100 YR. FLOODWAY
- F.E.M.A. FLOODFRINGE

BASED ON FEMA MAPPING EFFECTIVE
DECEMBER 18, 1986.