


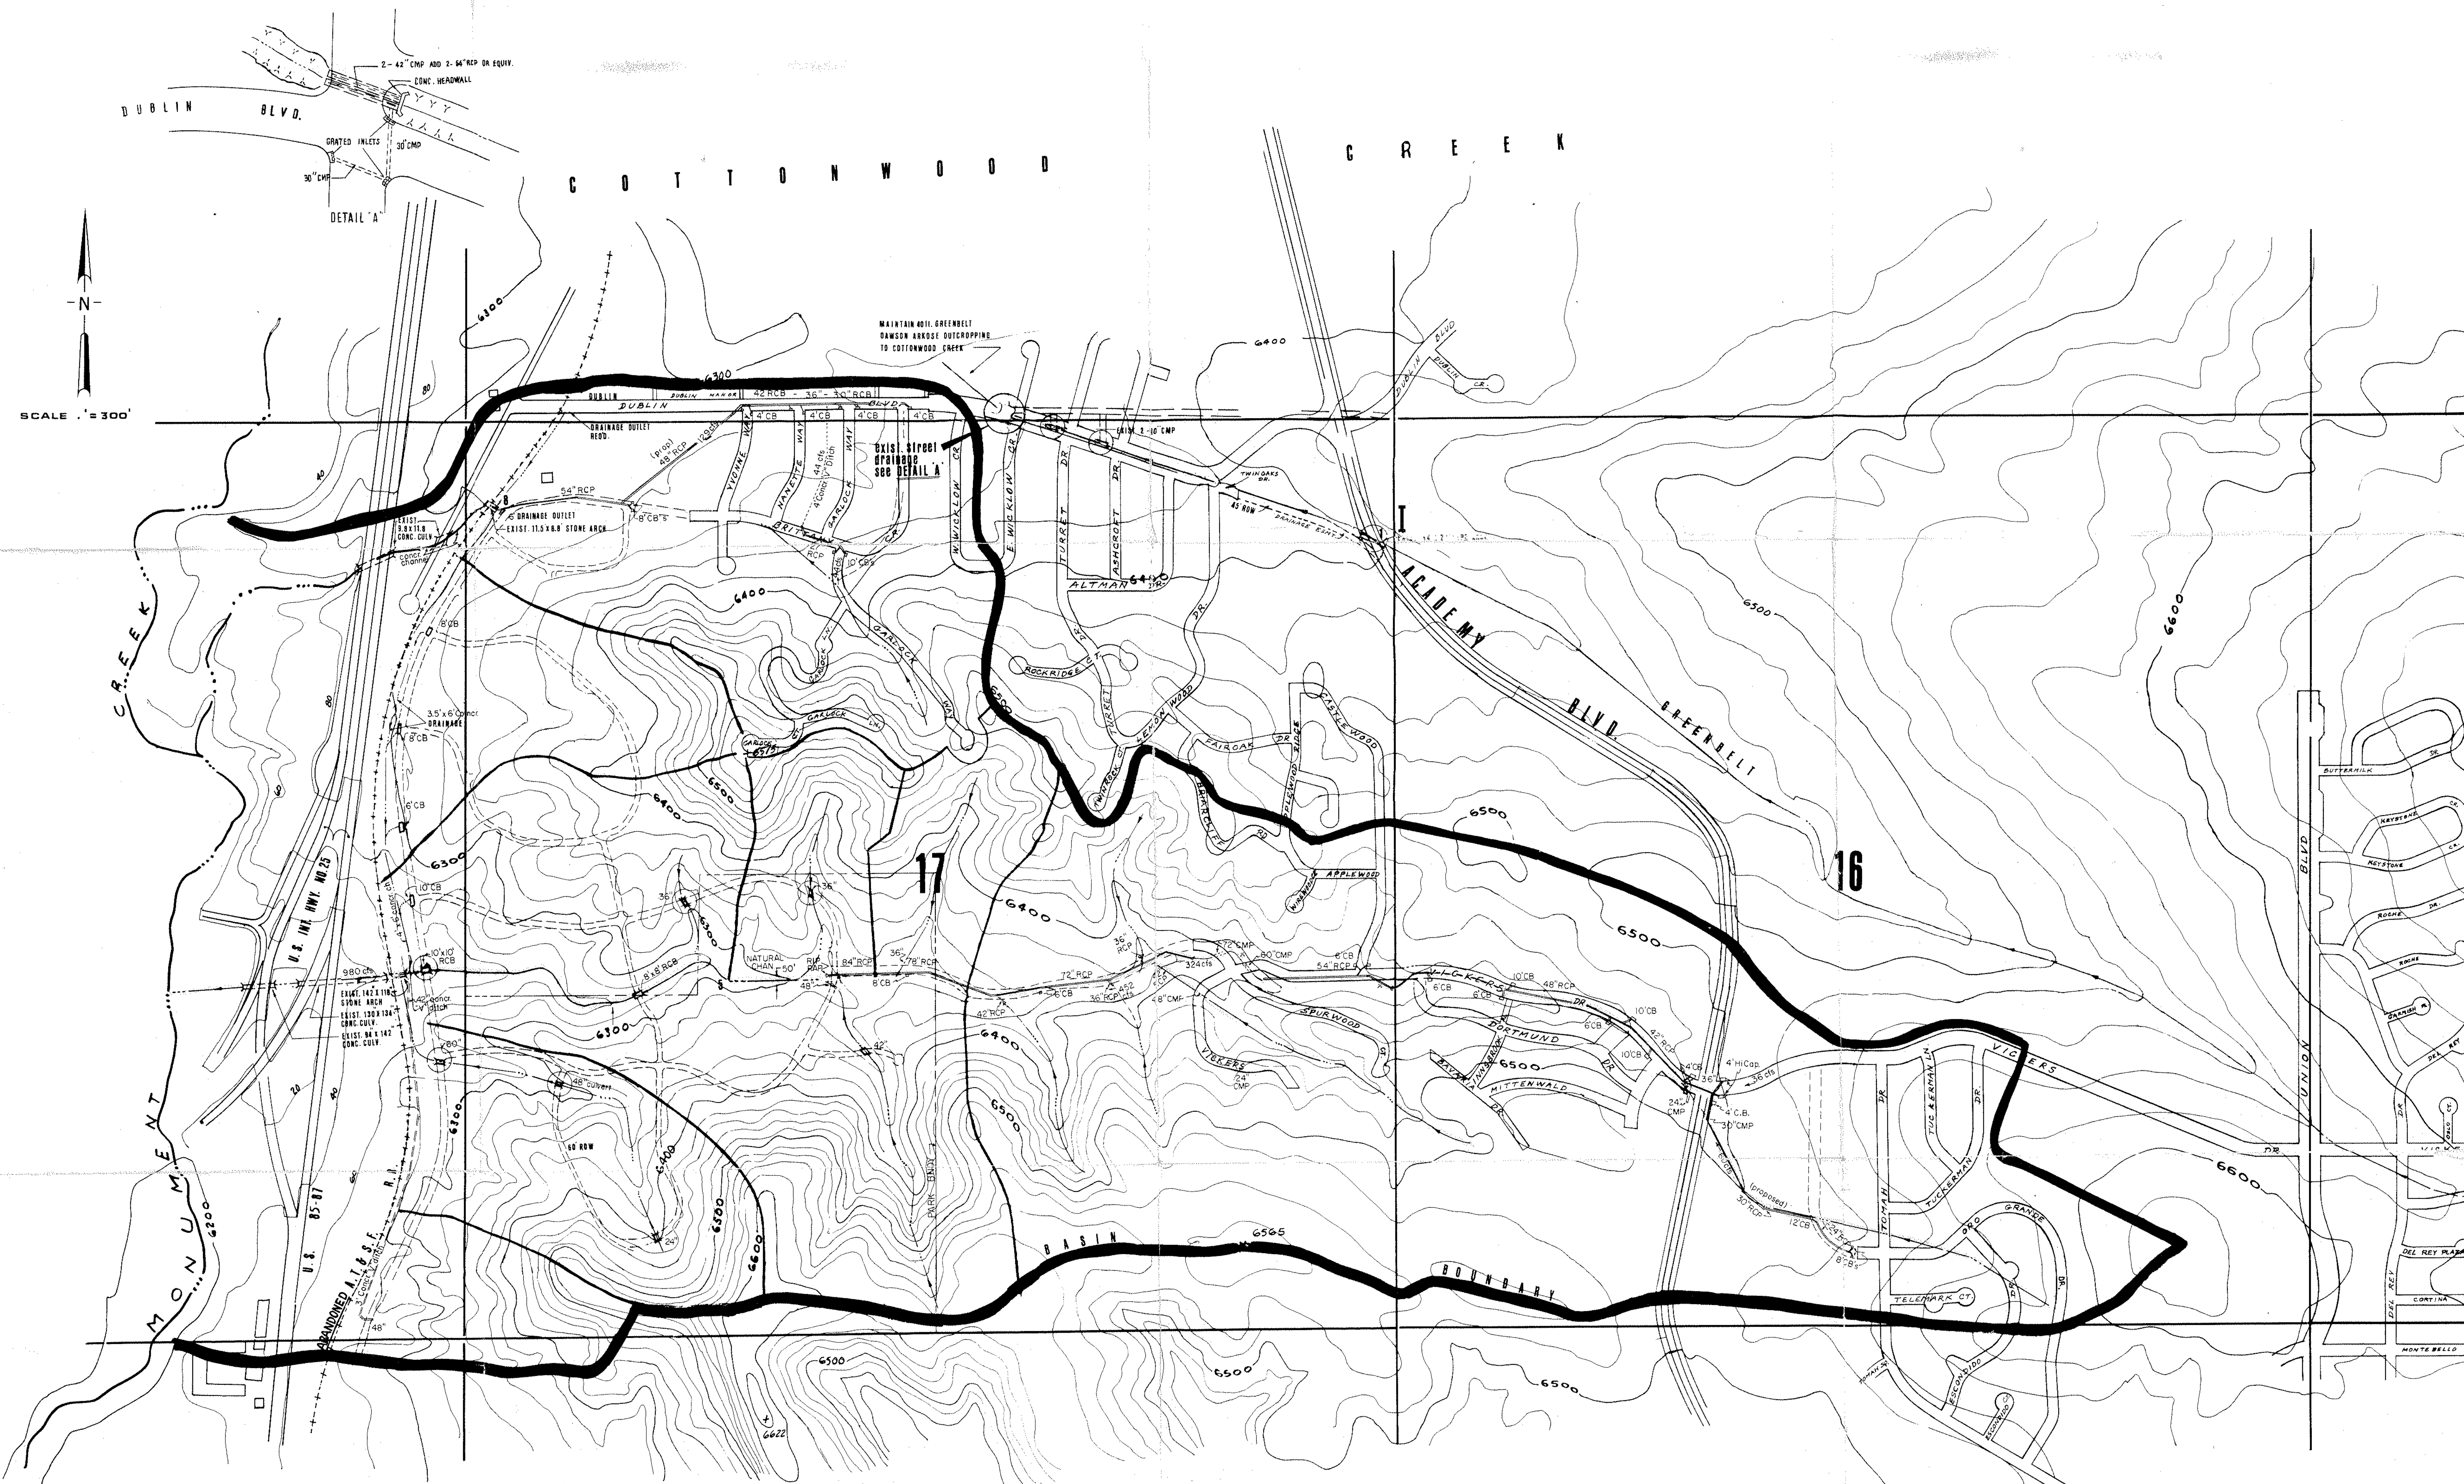

LEGEND

- A - SUB-BASIN
- STREAM CROSSING PIPE OR CULVERT WITH DRAINAGE OUTLET RIDGE LINE
- PROPOSED ROADWAYS DRAINAGE OUTLETS
- GREENBELT SYSTEM
- BASIN BOUNDARY
- EXISTING DRAINAGE CHANNELS

**PULPIT ROCK
DRAINAGE BASIN PLAN**

FOR THE
CITY OF COLORADO SPRINGS

PREPARED BY
P. KEITH ROOK & ASSOCIATES INC.
ENGINEERS PLANNERS CONSULTANTS

MARCH 1988 Revised Oct. 1976 City Eng. Dept.