


RAVEN HILLS
FILING NO. 1

RAVEN HILLS
FILING NO. 2

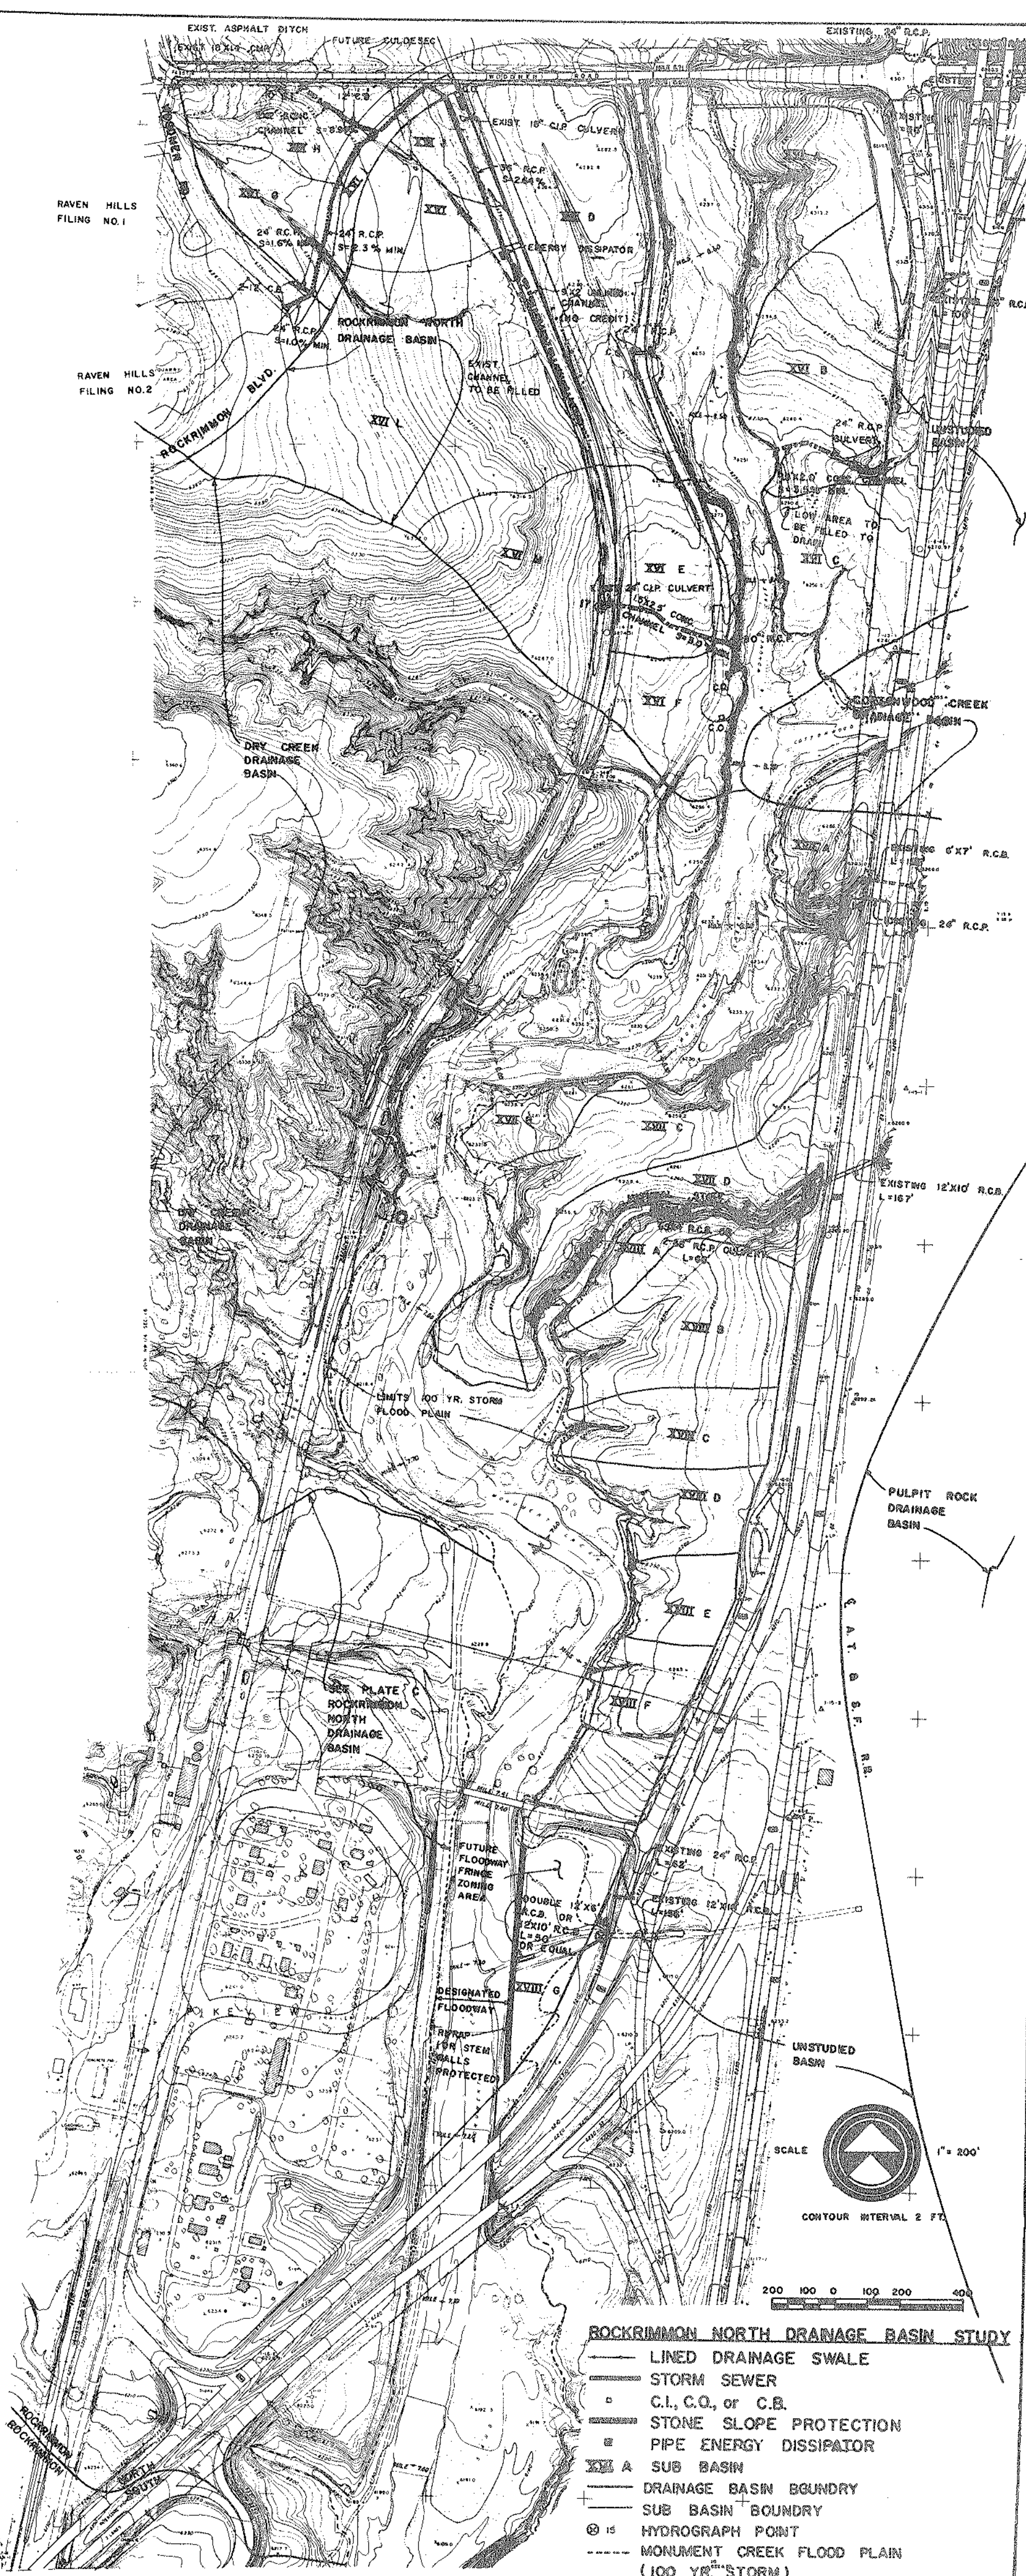

ROCKRIMMON NORTH DRAINAGE BASIN STUDY

- LINED DRAINAGE SWALE
- STORM SEWER
- C.I., C.O., or C.B.
- STONE SLOPE PROTECTION
- PIPE ENERGY DISSIPATOR
- XVI A SUB BASIN
- DRAINAGE BASIN BOUNDARY
- + SUB BASIN BOUNDARY
- ⊙ IS HYDROGRAPH POINT
- MONUMENT CREEK FLOOD PLAIN (100 YR. STORM)
- OPEN CHANNEL