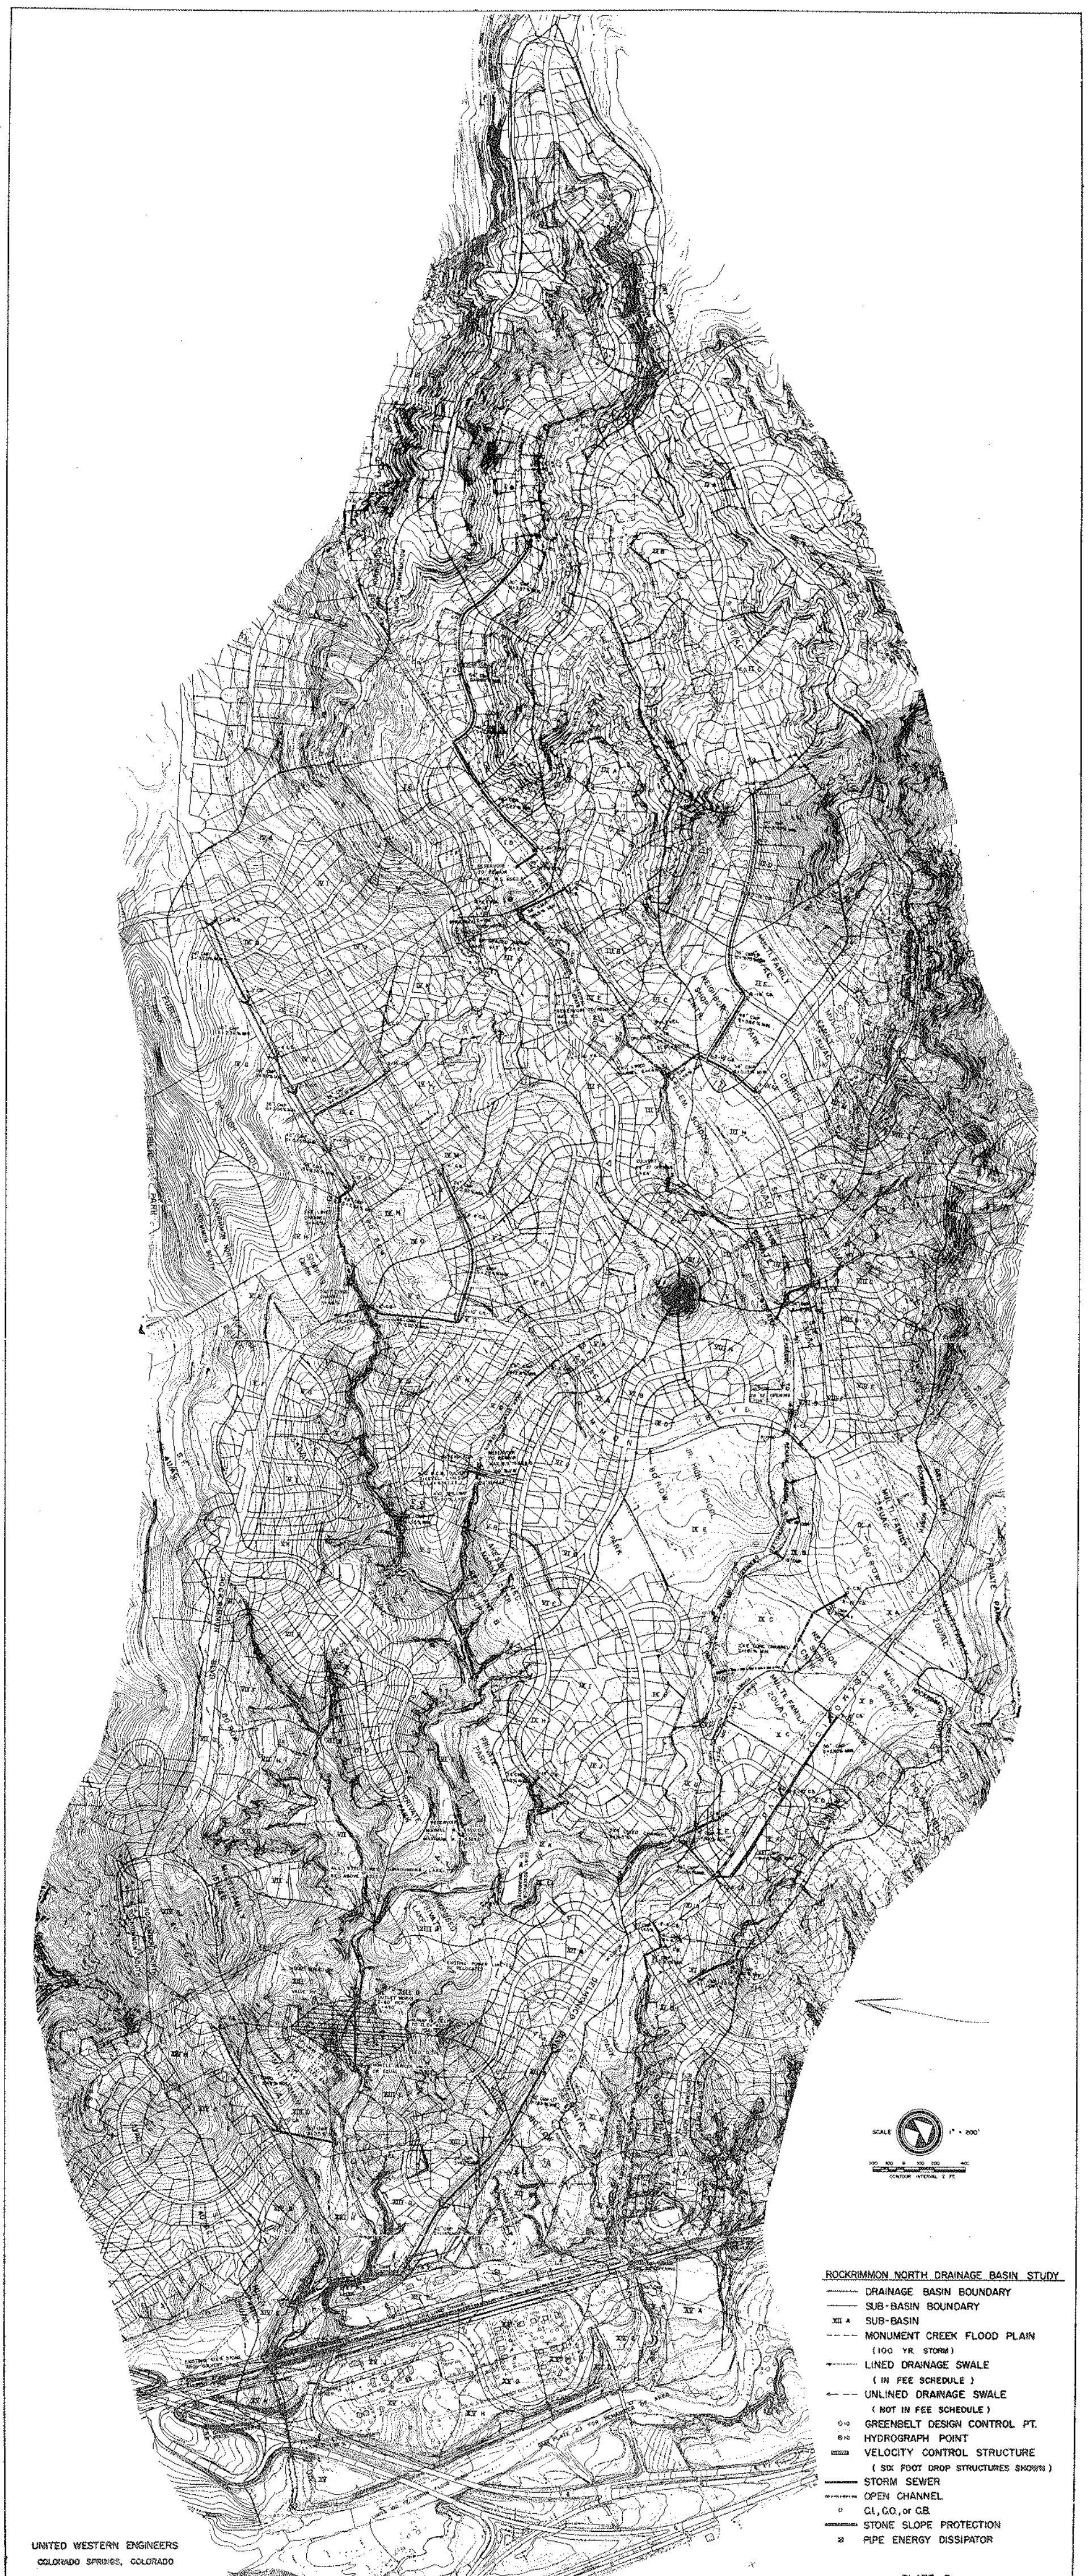


- ROCKRIMMON NORTH DRAINAGE BASIN STUDY
- DRAINAGE BASIN BOUNDARY
 - SUB-BASIN BOUNDARY
 - XII A SUB-BASIN
 - MONUMENT CREEK FLOOD PLAIN (100 YR. STORM)
 - LINED DRAINAGE SWALE (IN FEE SCHEDULE)
 - UNLINED DRAINAGE SWALE (NOT IN FEE SCHEDULE)
 - GREENBELT DESIGN CONTROL PT.
 - HYDROGRAPH POINT
 - VELOCITY CONTROL STRUCTURE (SIX FOOT DROP STRUCTURES SHOWN)
 - STORM SEWER
 - OPEN CHANNEL
 - CI, CO, or GB
 - STONE SLOPE PROTECTION
 - PIPE ENERGY DISSIPATOR

UNITED WESTERN ENGINEERS
COLORADO SPRINGS, COLORADO