


TELETYPE POST N482749

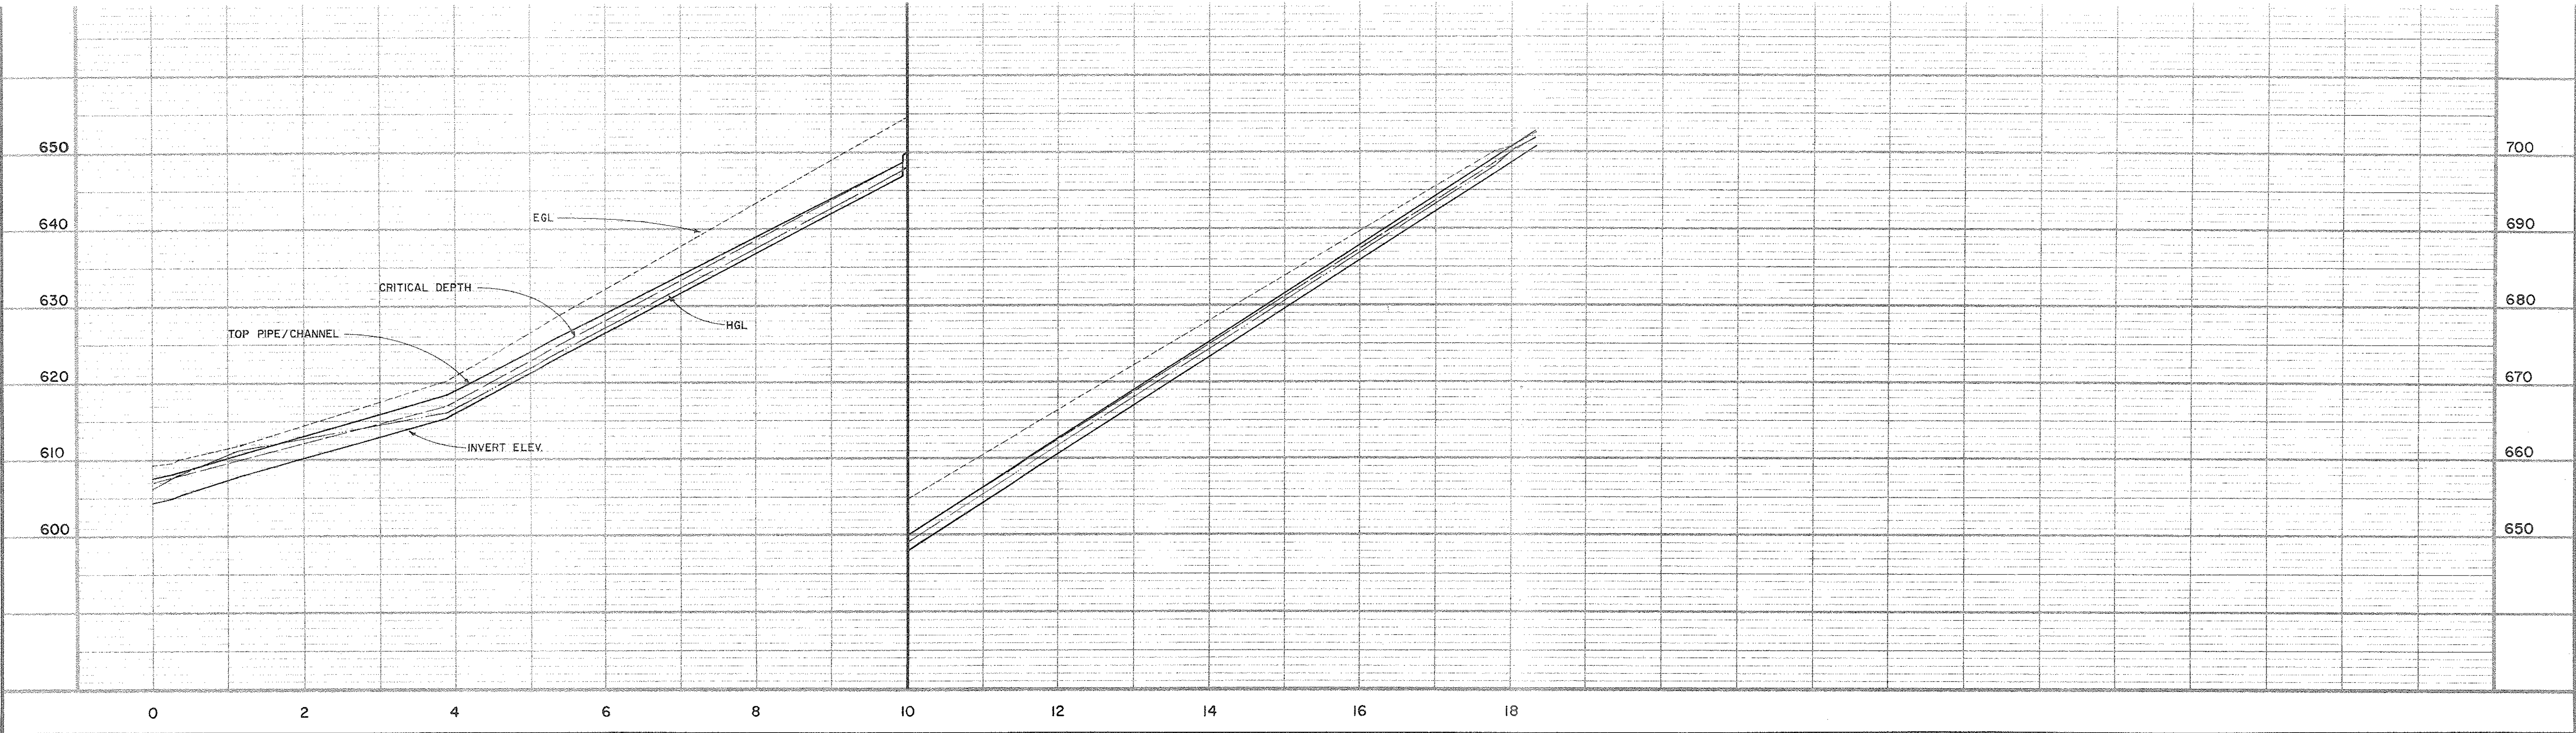

<p style="font-size: small; margin: 0;">engineering professionals inc.</p>	Pikes Peak Research Park 5475 Mark Dabing Boulevard Suite 109 Colorado Springs, Colorado 80918 (719) 590-8866	NO.	REVISIONS	BY	DATE	PREPARED UNDER THE SUPERVISION OF JPM	CLIENT: City of Colorado Springs	TITLE: Templeton Gap Basin A Sub-basin 2 Hydraulic Profile of Lateral One	JOB NO. 743.3
		DESIGNED AWMc	CHECKED AWMc	SCALE V - 1" = 10' H - 1" = 100'	DRAWN MSP	DATE NOV 1989			SHEET NO. 1 OF 1 SHEETS