


VICINITY MAP

**Legend**

- Existing Storm Sewer
- Existing Drainage Structures
- Proposed Storm Sewer
- Proposed Drainage Structures
- Platted Drainage Easements
- Flow Direction
- Basin Boundary

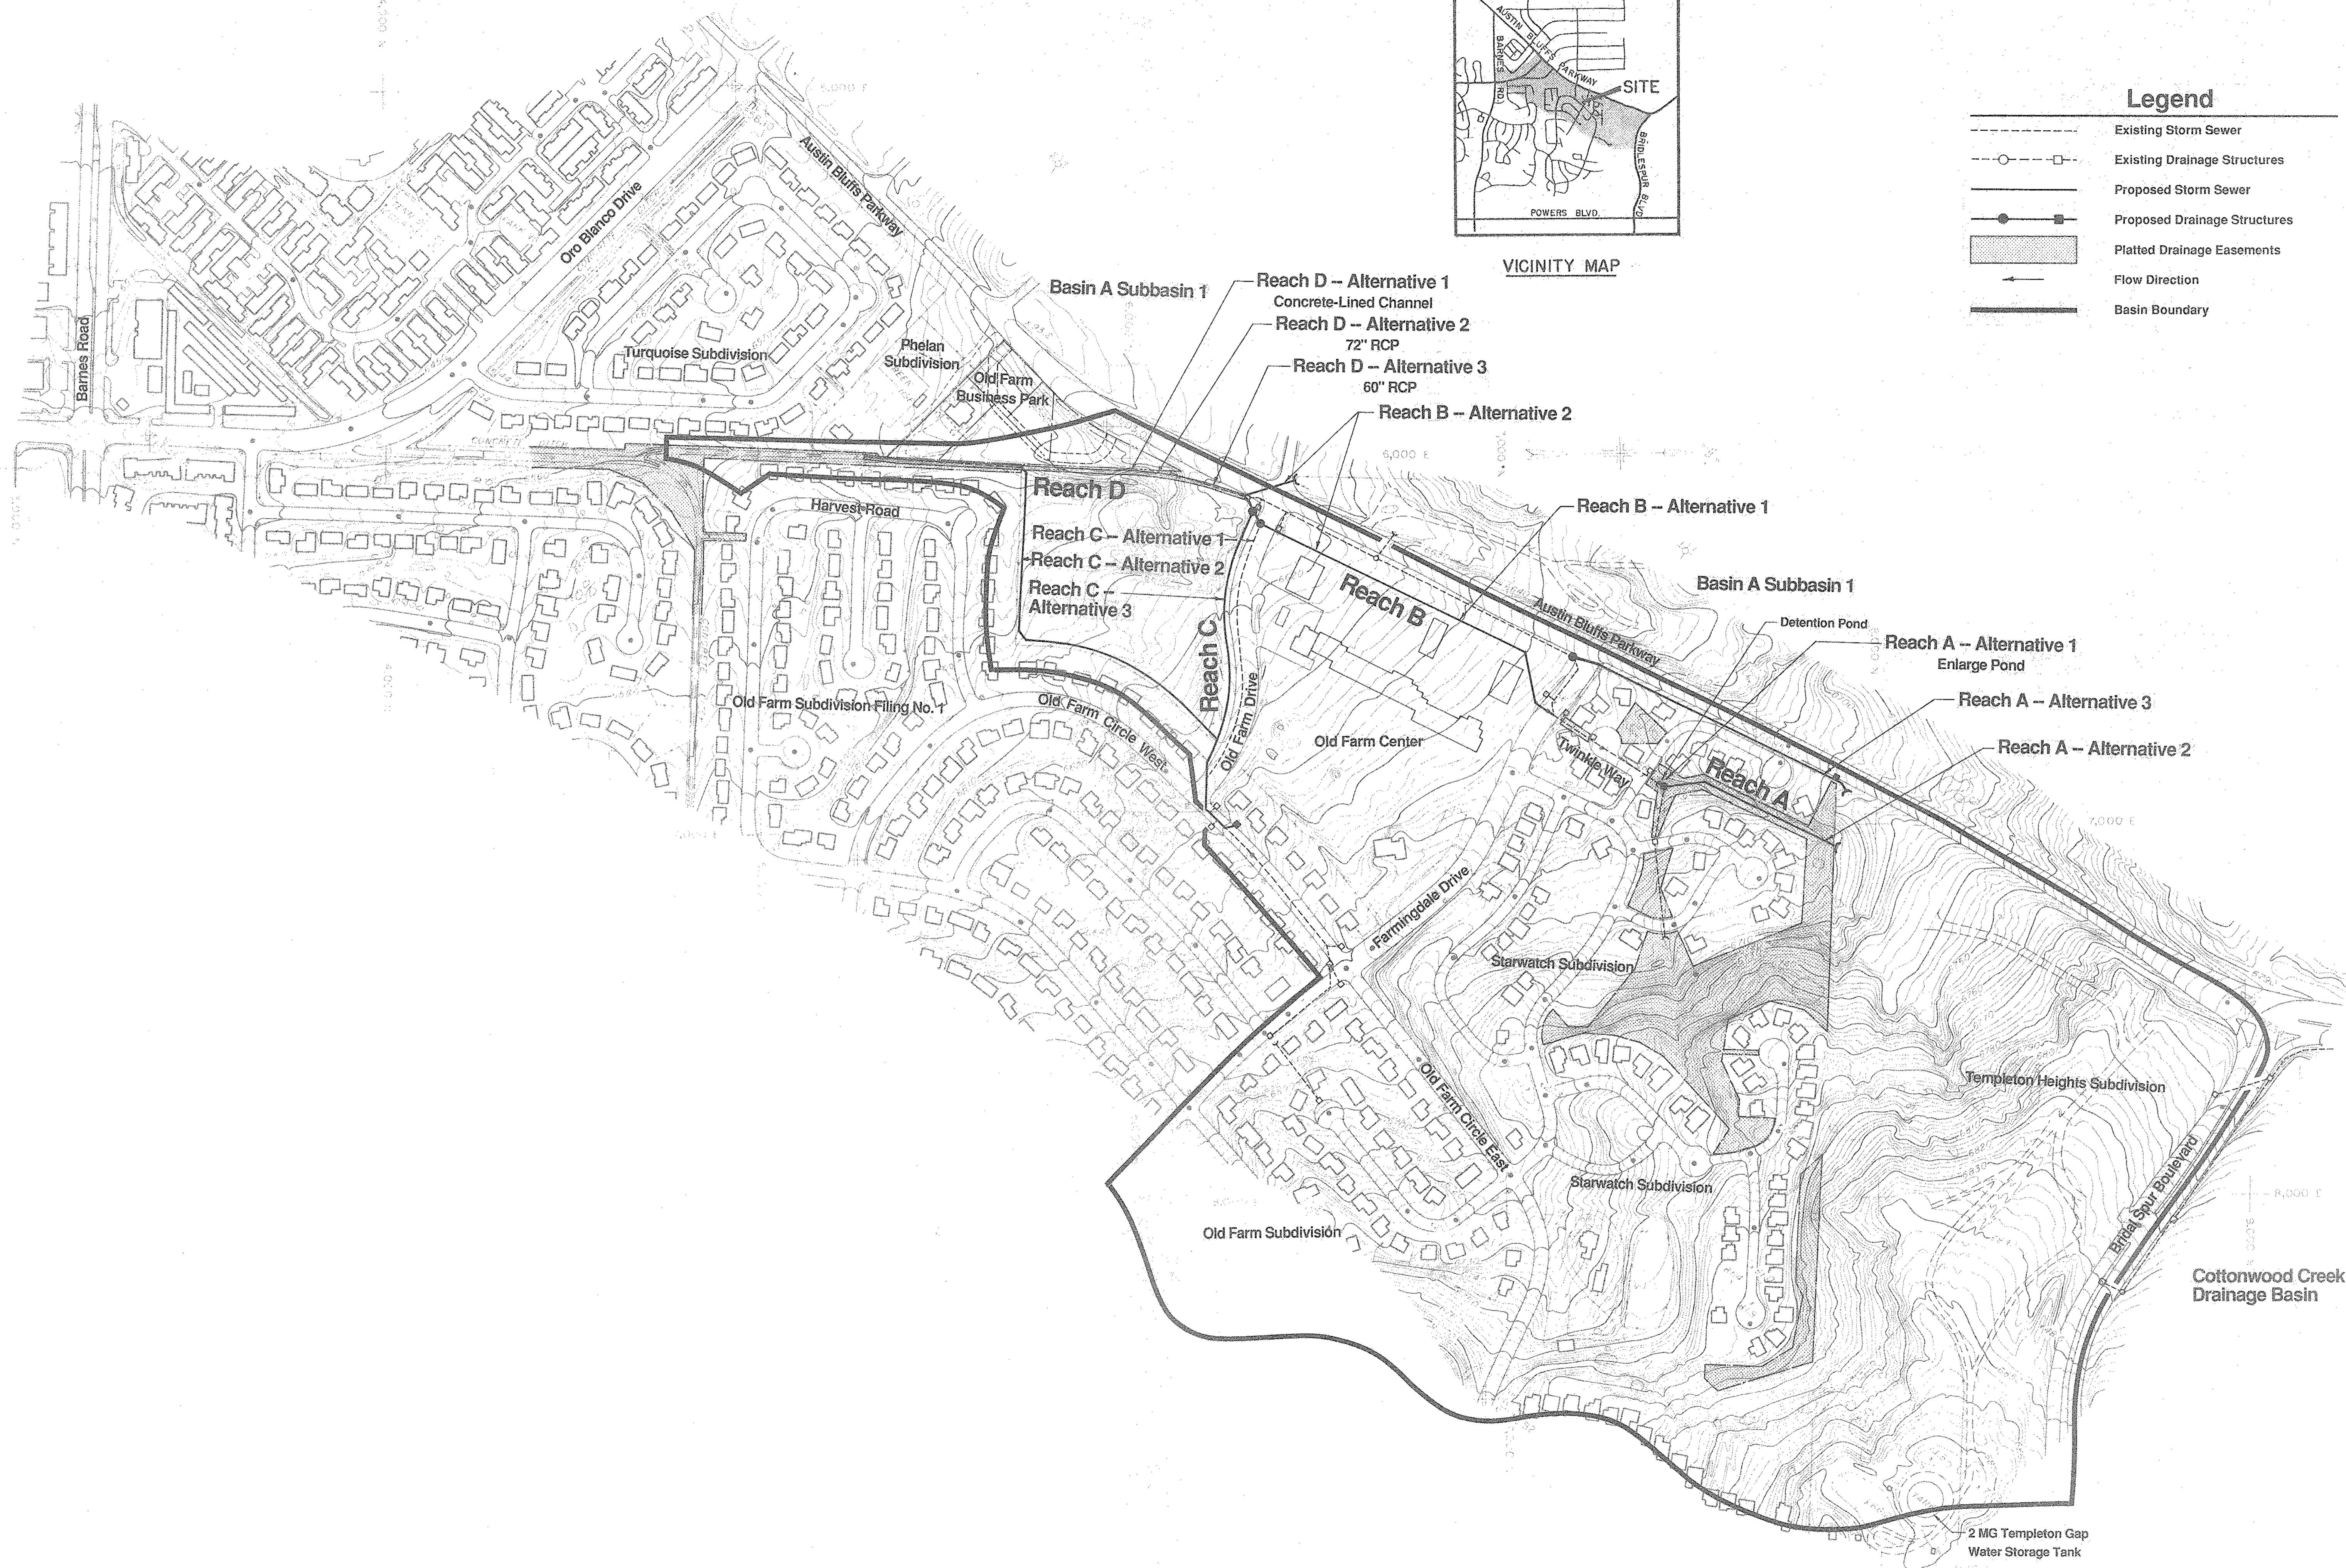

Cottonwood Creek Drainage Basin

2 MG Templeton Gap Water Storage Tank



Pikes Peak Research Park  
5475 Mark Dabbling Boulevard Suite 111  
Colorado Springs, Colorado 80918  
(719) 590-8868

NO.	REVISIONS	BY	DATE	PREPARED UNDER THE SUPERVISION OF	JPM
				DESIGNED	AWMC
				CHECKED	AWMC
				DRAWN	dib
				DATE	May 1989

CLIENT: **City of Colorado Springs**



TITLE: **Templeton Gap Basin A Sub-basin 2 Exhibit III - Considered Alternatives**

JOB NO. 743.3  
SHEET NO. 3 OF 4 SHEETS