

LEGEND

MAJOR BASIN BOUNDARY

TABLE 2



Table 2. Summary of Peak Discharges - Sand Creek Drainage Basin.

Design Point	Location	Fully Developed			
		5-yr	10-yr	25-yr	100-yr
H20	Sand Creek at Hancock Boulevard	3,980	10,950	6,280	13,700
H21	Sand Creek at Academy Boulevard	4,130	11,250	6,530	14,480
H10	Sand Creek at Fountain Boulevard	4,290	12,060	6,770	15,230
H08	East Fork Sand Creek above Confluence with Mountain	1,960	5,870	2,710	7,490
H09	Sand Creek at Confluence with Mountain	2,800	8,870	4,420	11,490

Design Point	Location	Fully Developed			
		5-yr	10-yr	25-yr	100-yr

Design Point	Location	Fully Developed			
		5-yr	10-yr	25-yr	100-yr
H1B	Tributary to East Fork Sand Creek	295	950	425	1,240
H2CW	West Tributary to East Fork Sand Creek at Larist Road	170	585	255	770
H4F	Confluence Tributary to Plateau Ave. (U.S. 24) Sand Creek of Fournier Rd. (Extended)	495	1,400	655	1,670
H0F	East Fork Sand Creek of Fournier Rd. (Extended)	880	2,750	2,650	7,980

*THE 24-HOUR, 100-YEAR FLOWS TO BE USED FOR DESIGN OF MAJOR BASIN IMPROVEMENTS

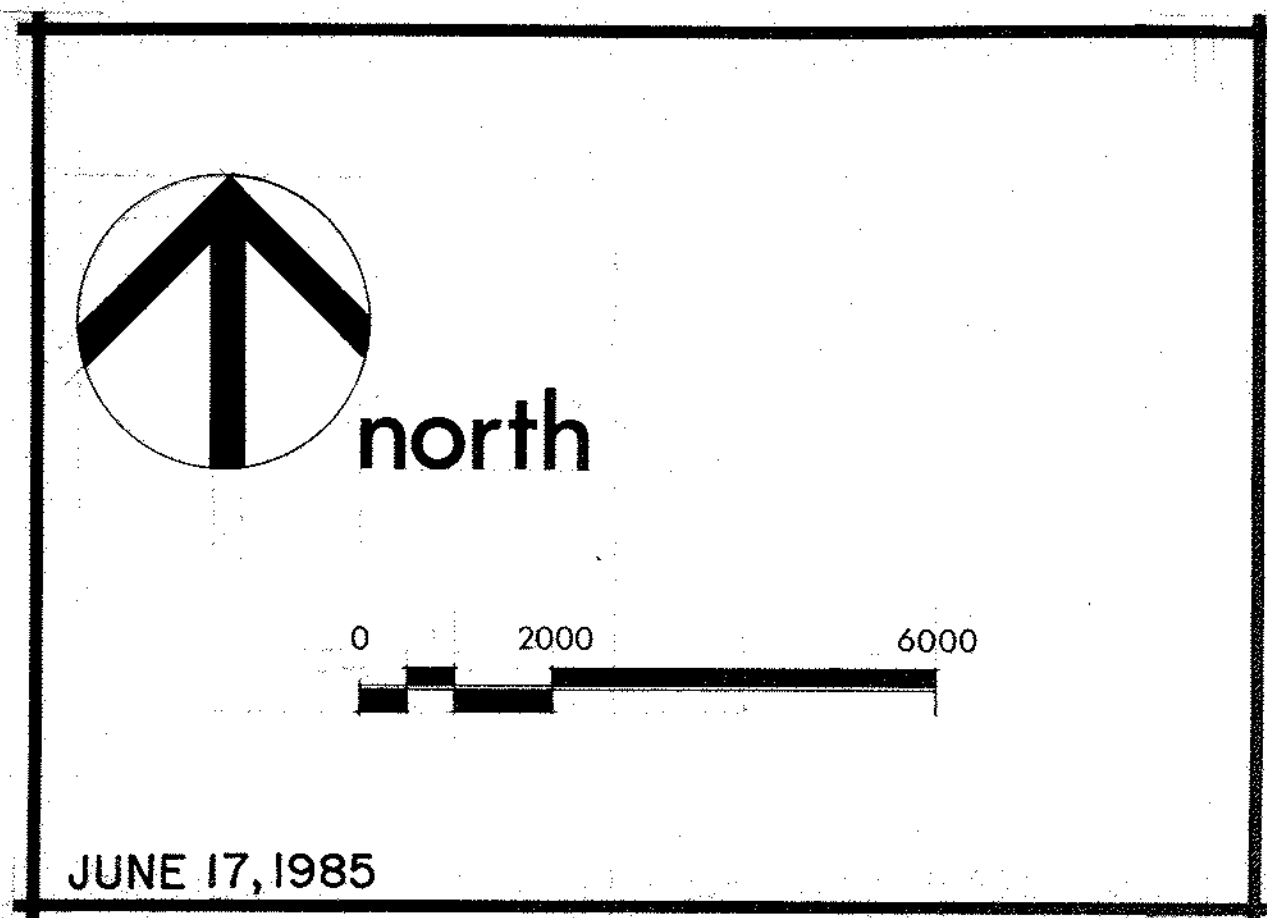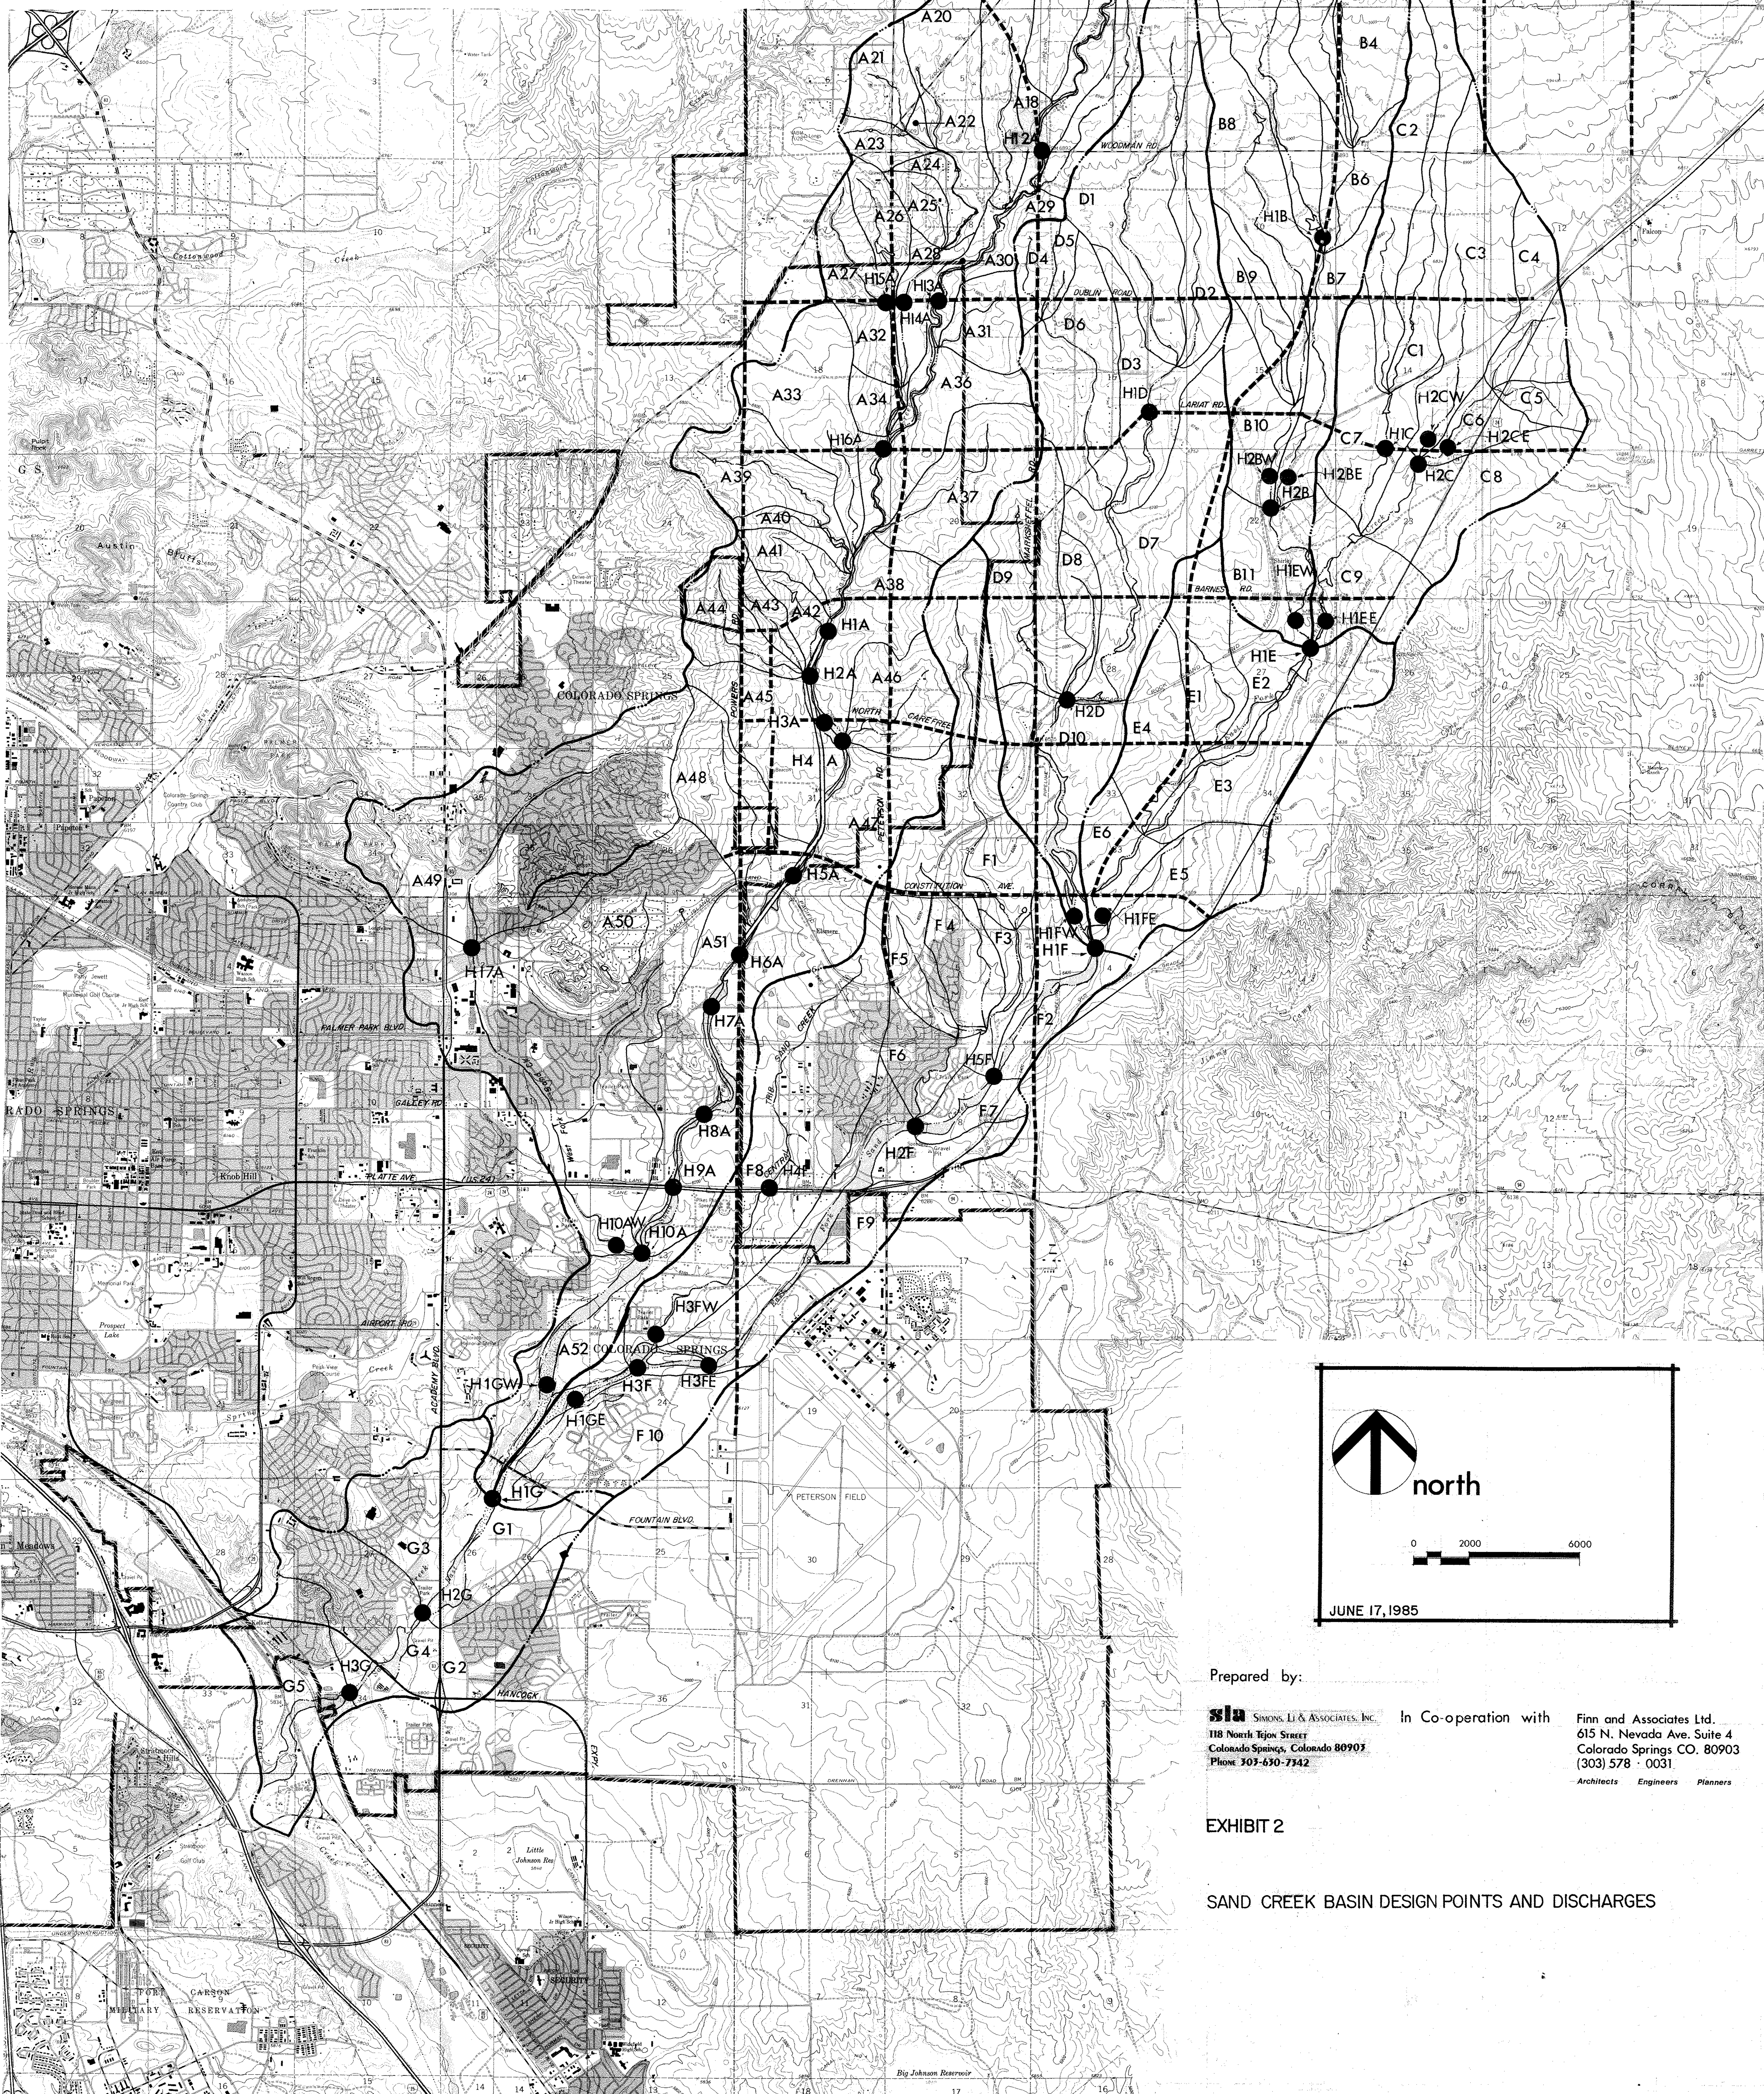

Prepared by:

SIA SIMONS, LI & ASSOCIATES, INC.
118 North Tjow Street
Colorado Springs, Colorado 80903
Phone 303-430-7342

In Co-operation with

Finn and Associates Ltd.
615 N. Nevada Ave. Suite 4
Colorado Springs CO. 80903
(303) 578-0031
Architects Engineers Planners

EXHIBIT 2

SAND CREEK BASIN DESIGN POINTS AND DISCHARGES