


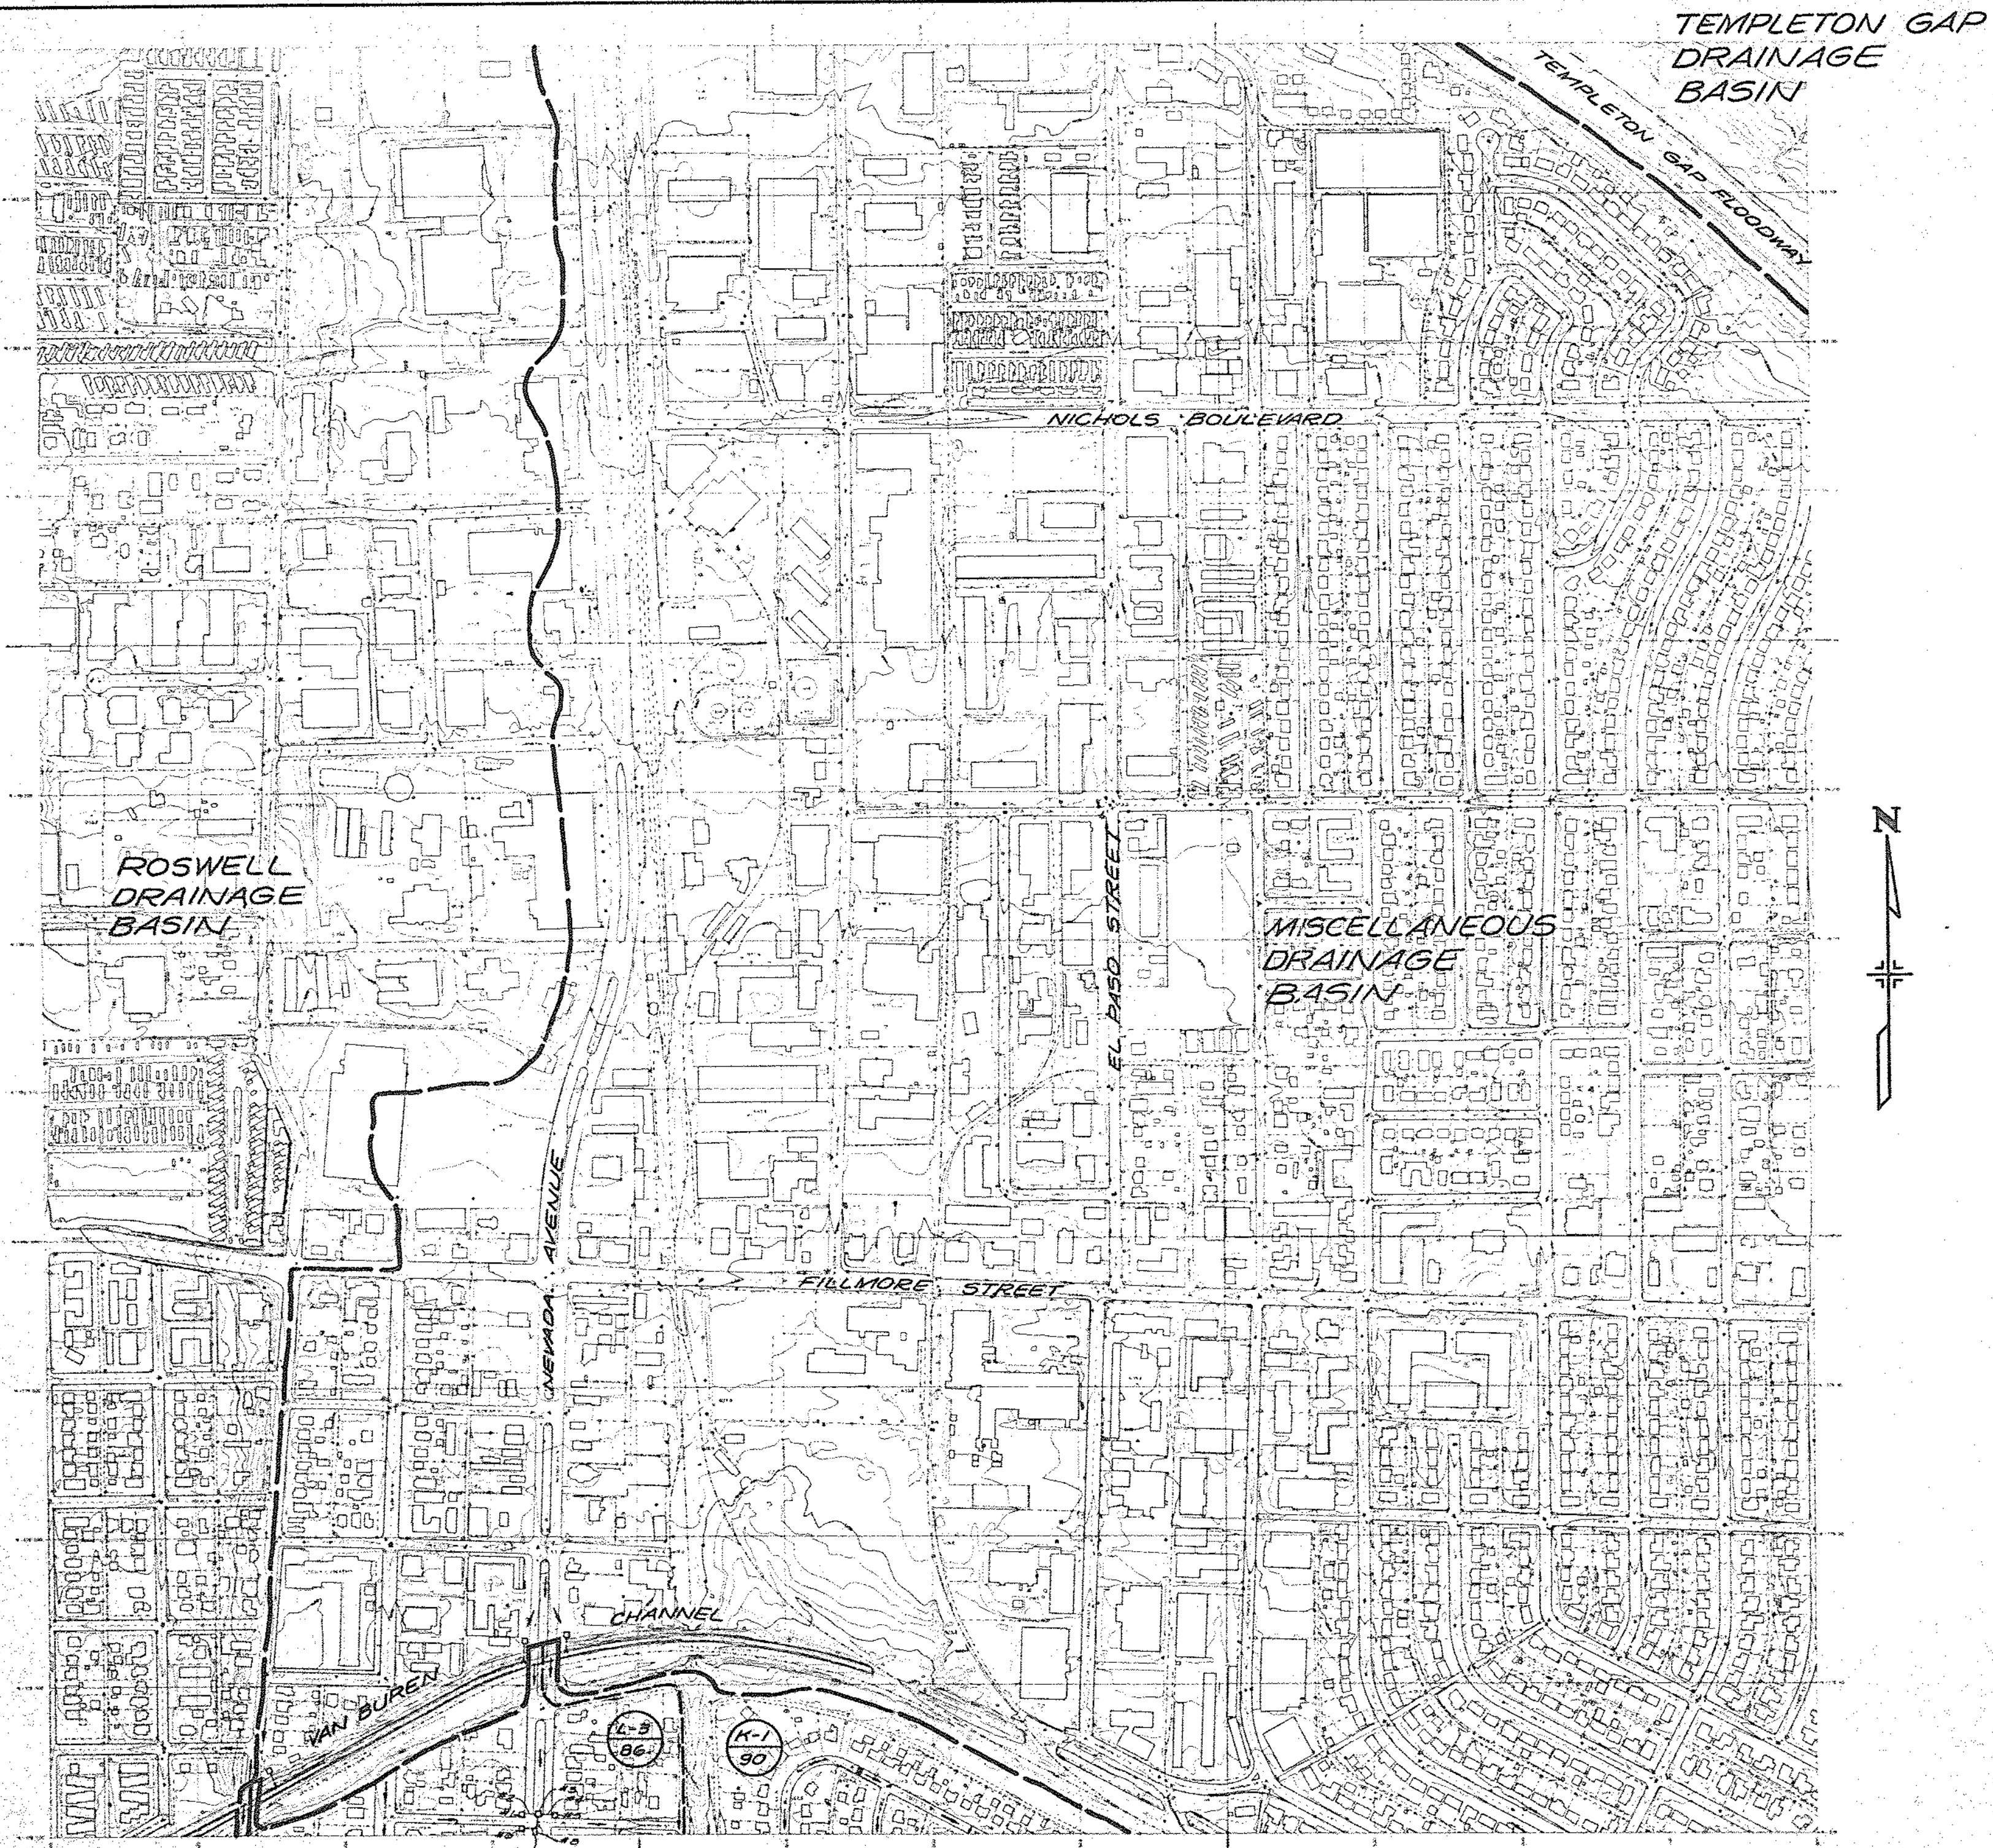

LEGEND

- | | | |
|-----------------------|-------------------------|--|
| BASIN BOUNDARY | DRAINAGE FLOW DIRECTION | EXISTING CULVERT |
| SUBBASIN BOUNDARY | HIGH POINT | EXISTING SIPHON |
| SUBBASIN DESIGNATION | EXISTING INLET | STRUCTURE NUMBER FOR DRAINAGE FACILITY INVENTORY |
| SUBBASIN AREA (ACRES) | EXISTING MANHOLE | |
| | EXISTING STORM SEWER | |

CONTOUR INTERVAL = 2'

SCALE: 1"=400'

SHEET INDEX



SHOOKS RUN
DRAINAGE BASIN PLANNING STUDY

**WILSON
& COMPANY**
COLORADO SPRINGS, COLORADO 80902-4444
719-595-1000

DESIGN: SRS
DRAWN: DB
DATE: AUGUST 1991
FILE NO.: 90-809
SHEET NO.: 1

**WILSON
& COMPANY**
COLORADO SPRINGS,
COLORADO