


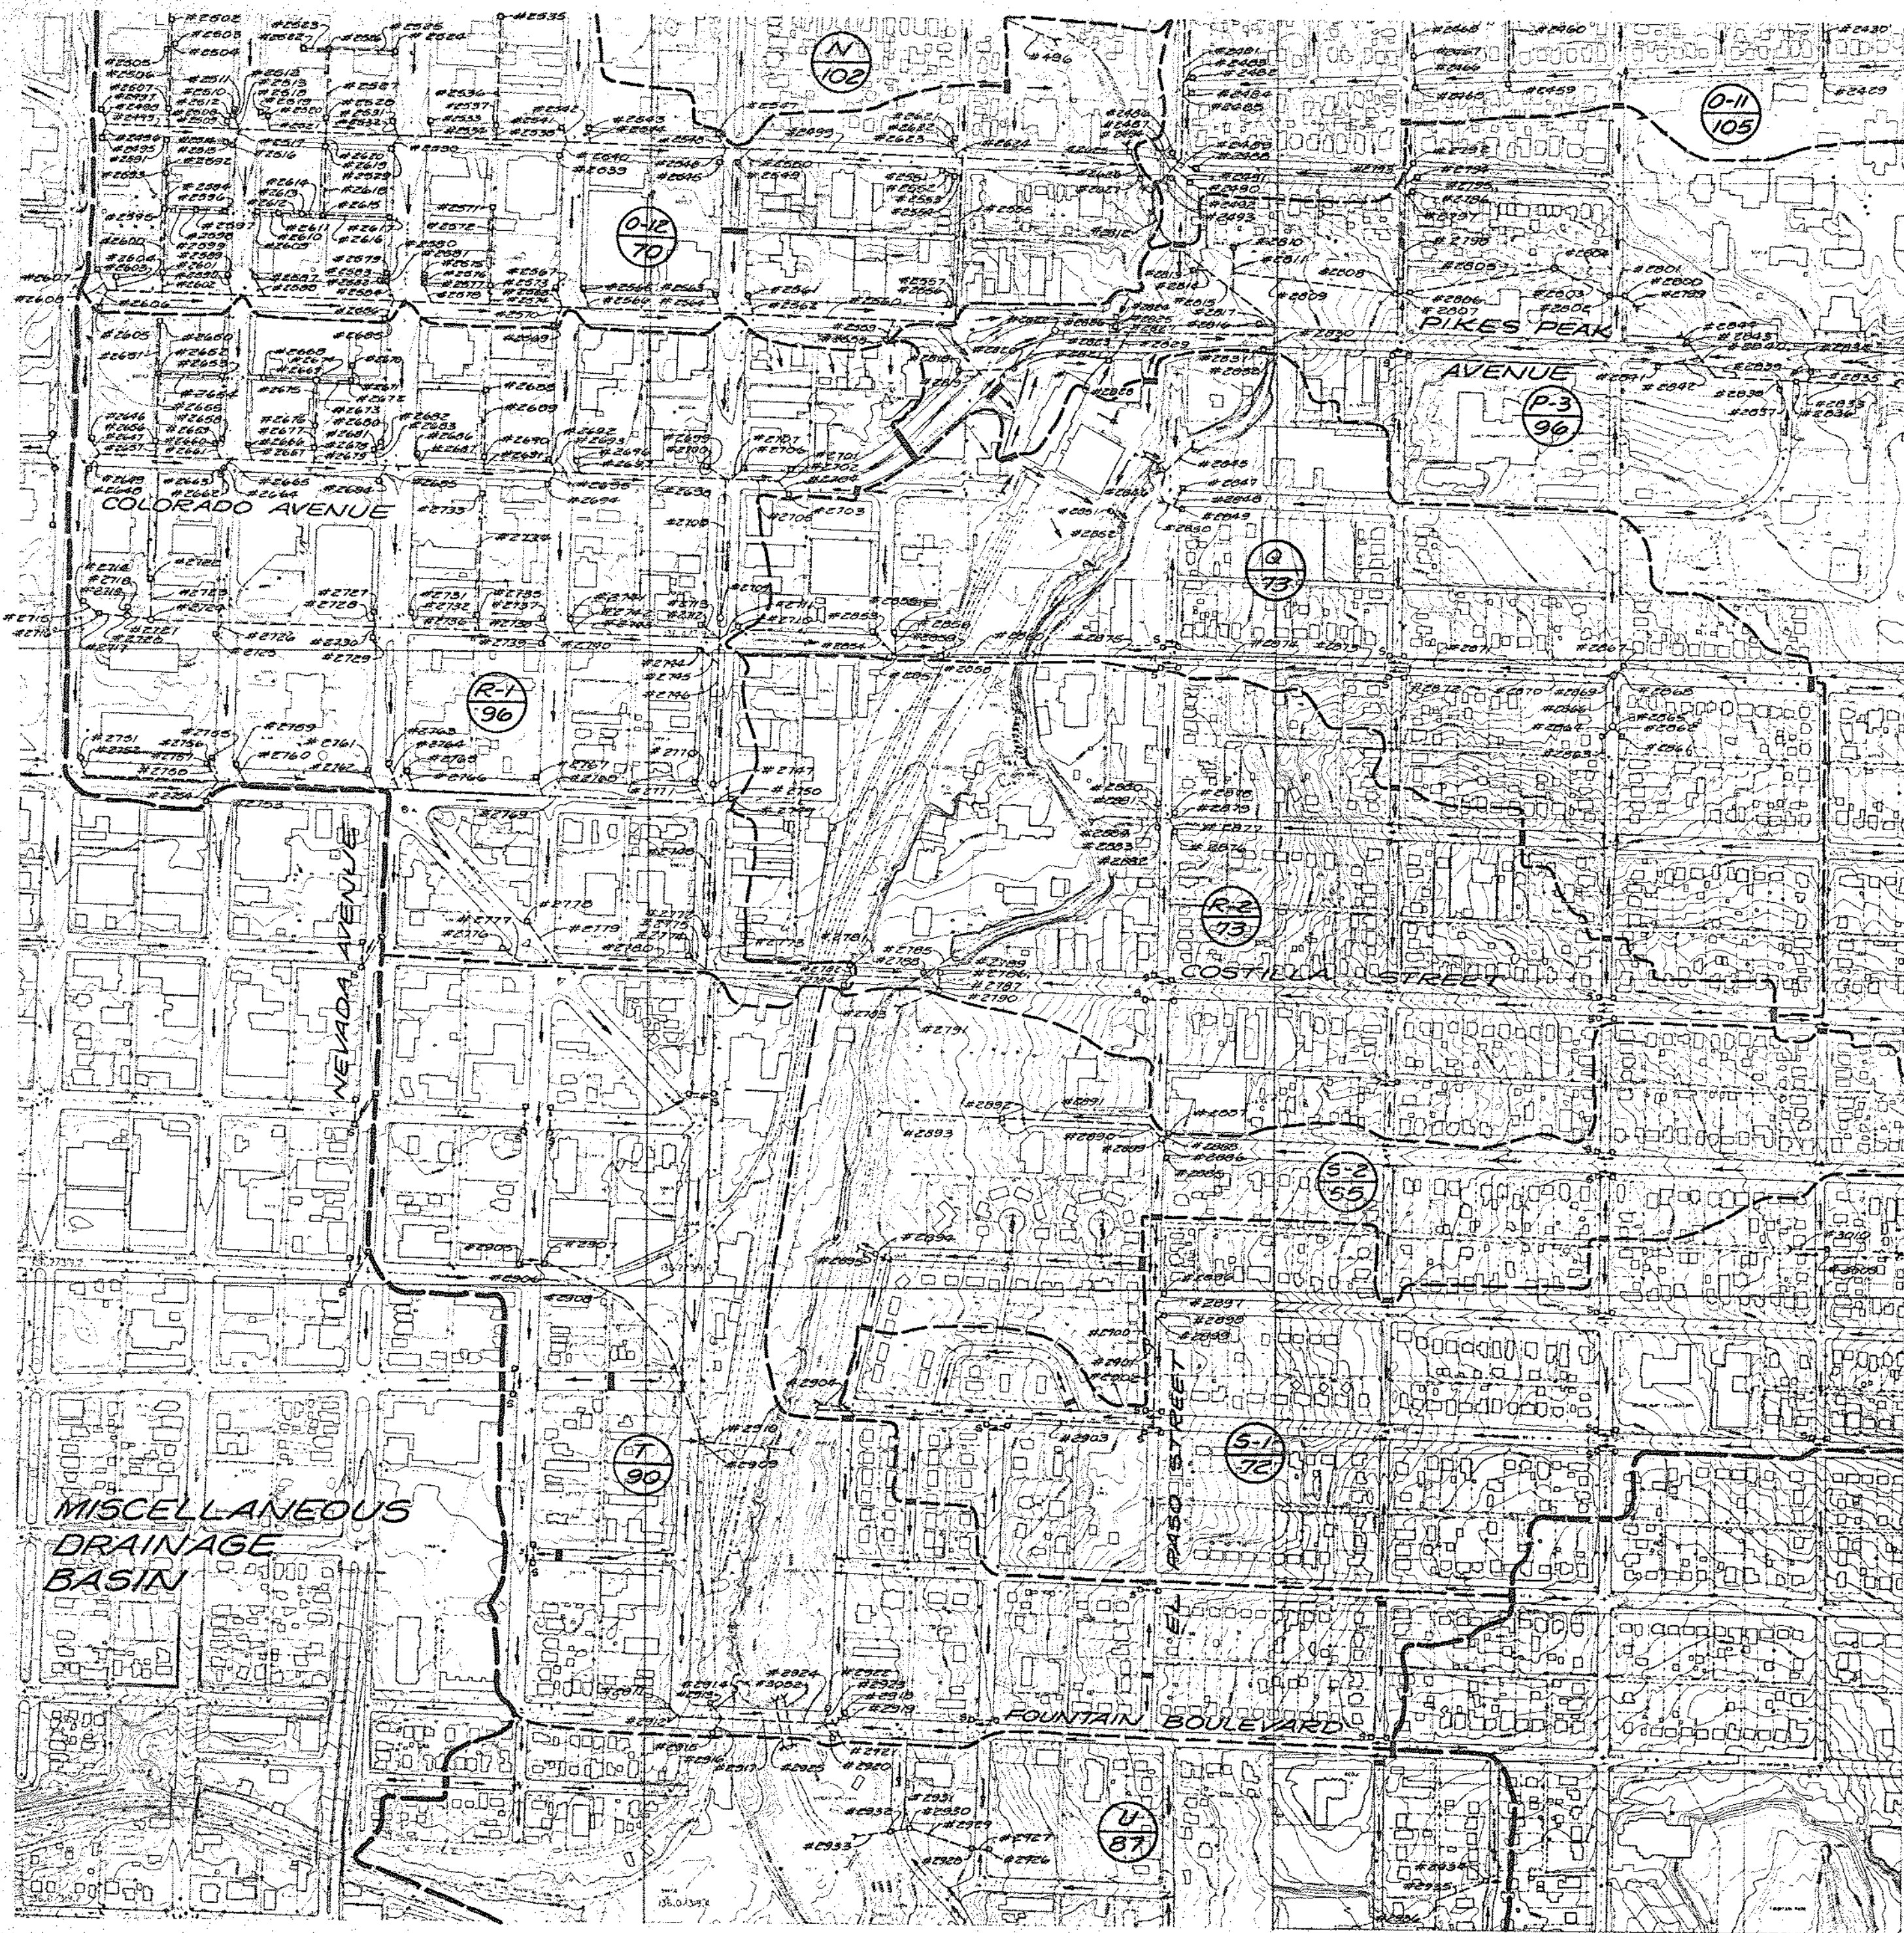


LEGEND


- | | | | | | |
|--|-----------------------|--|-------------------------|--|--|
| | BASIN BOUNDARY | | DRAINAGE FLOW DIRECTION | | EXISTING CULVERT |
| | SUBBASIN BOUNDARY | | HIGH POINT | | EXISTING SIPHON |
| | SUBBASIN DESIGNATION | | EXISTING INLET | | STRUCTURE NUMBER FOR DRAINAGE FACILITY INVENTORY |
| | SUBBASIN AREA (ACRES) | | EXISTING MANHOLE | | |
| | | | EXISTING STORM SEWER | | |

CONTOUR INTERVAL = 2'

SCALE: 1"=400'

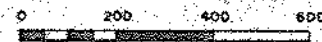

SHEET INDEX

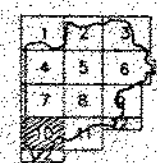

**SHOOKS RUN
DRAINAGE BASIN PLANNING STUDY**

**WILSON
& COMPANY**
CIVIL ENGINEERS
COLORADO SPRINGS, COLORADO

DESIGN: **WD**
DRAWN: **ES**
DATE: **AUGUST, 1991**
FILE NO.: **90-009**
SHEET NO.: **10**

REVISION	DATE	BY