


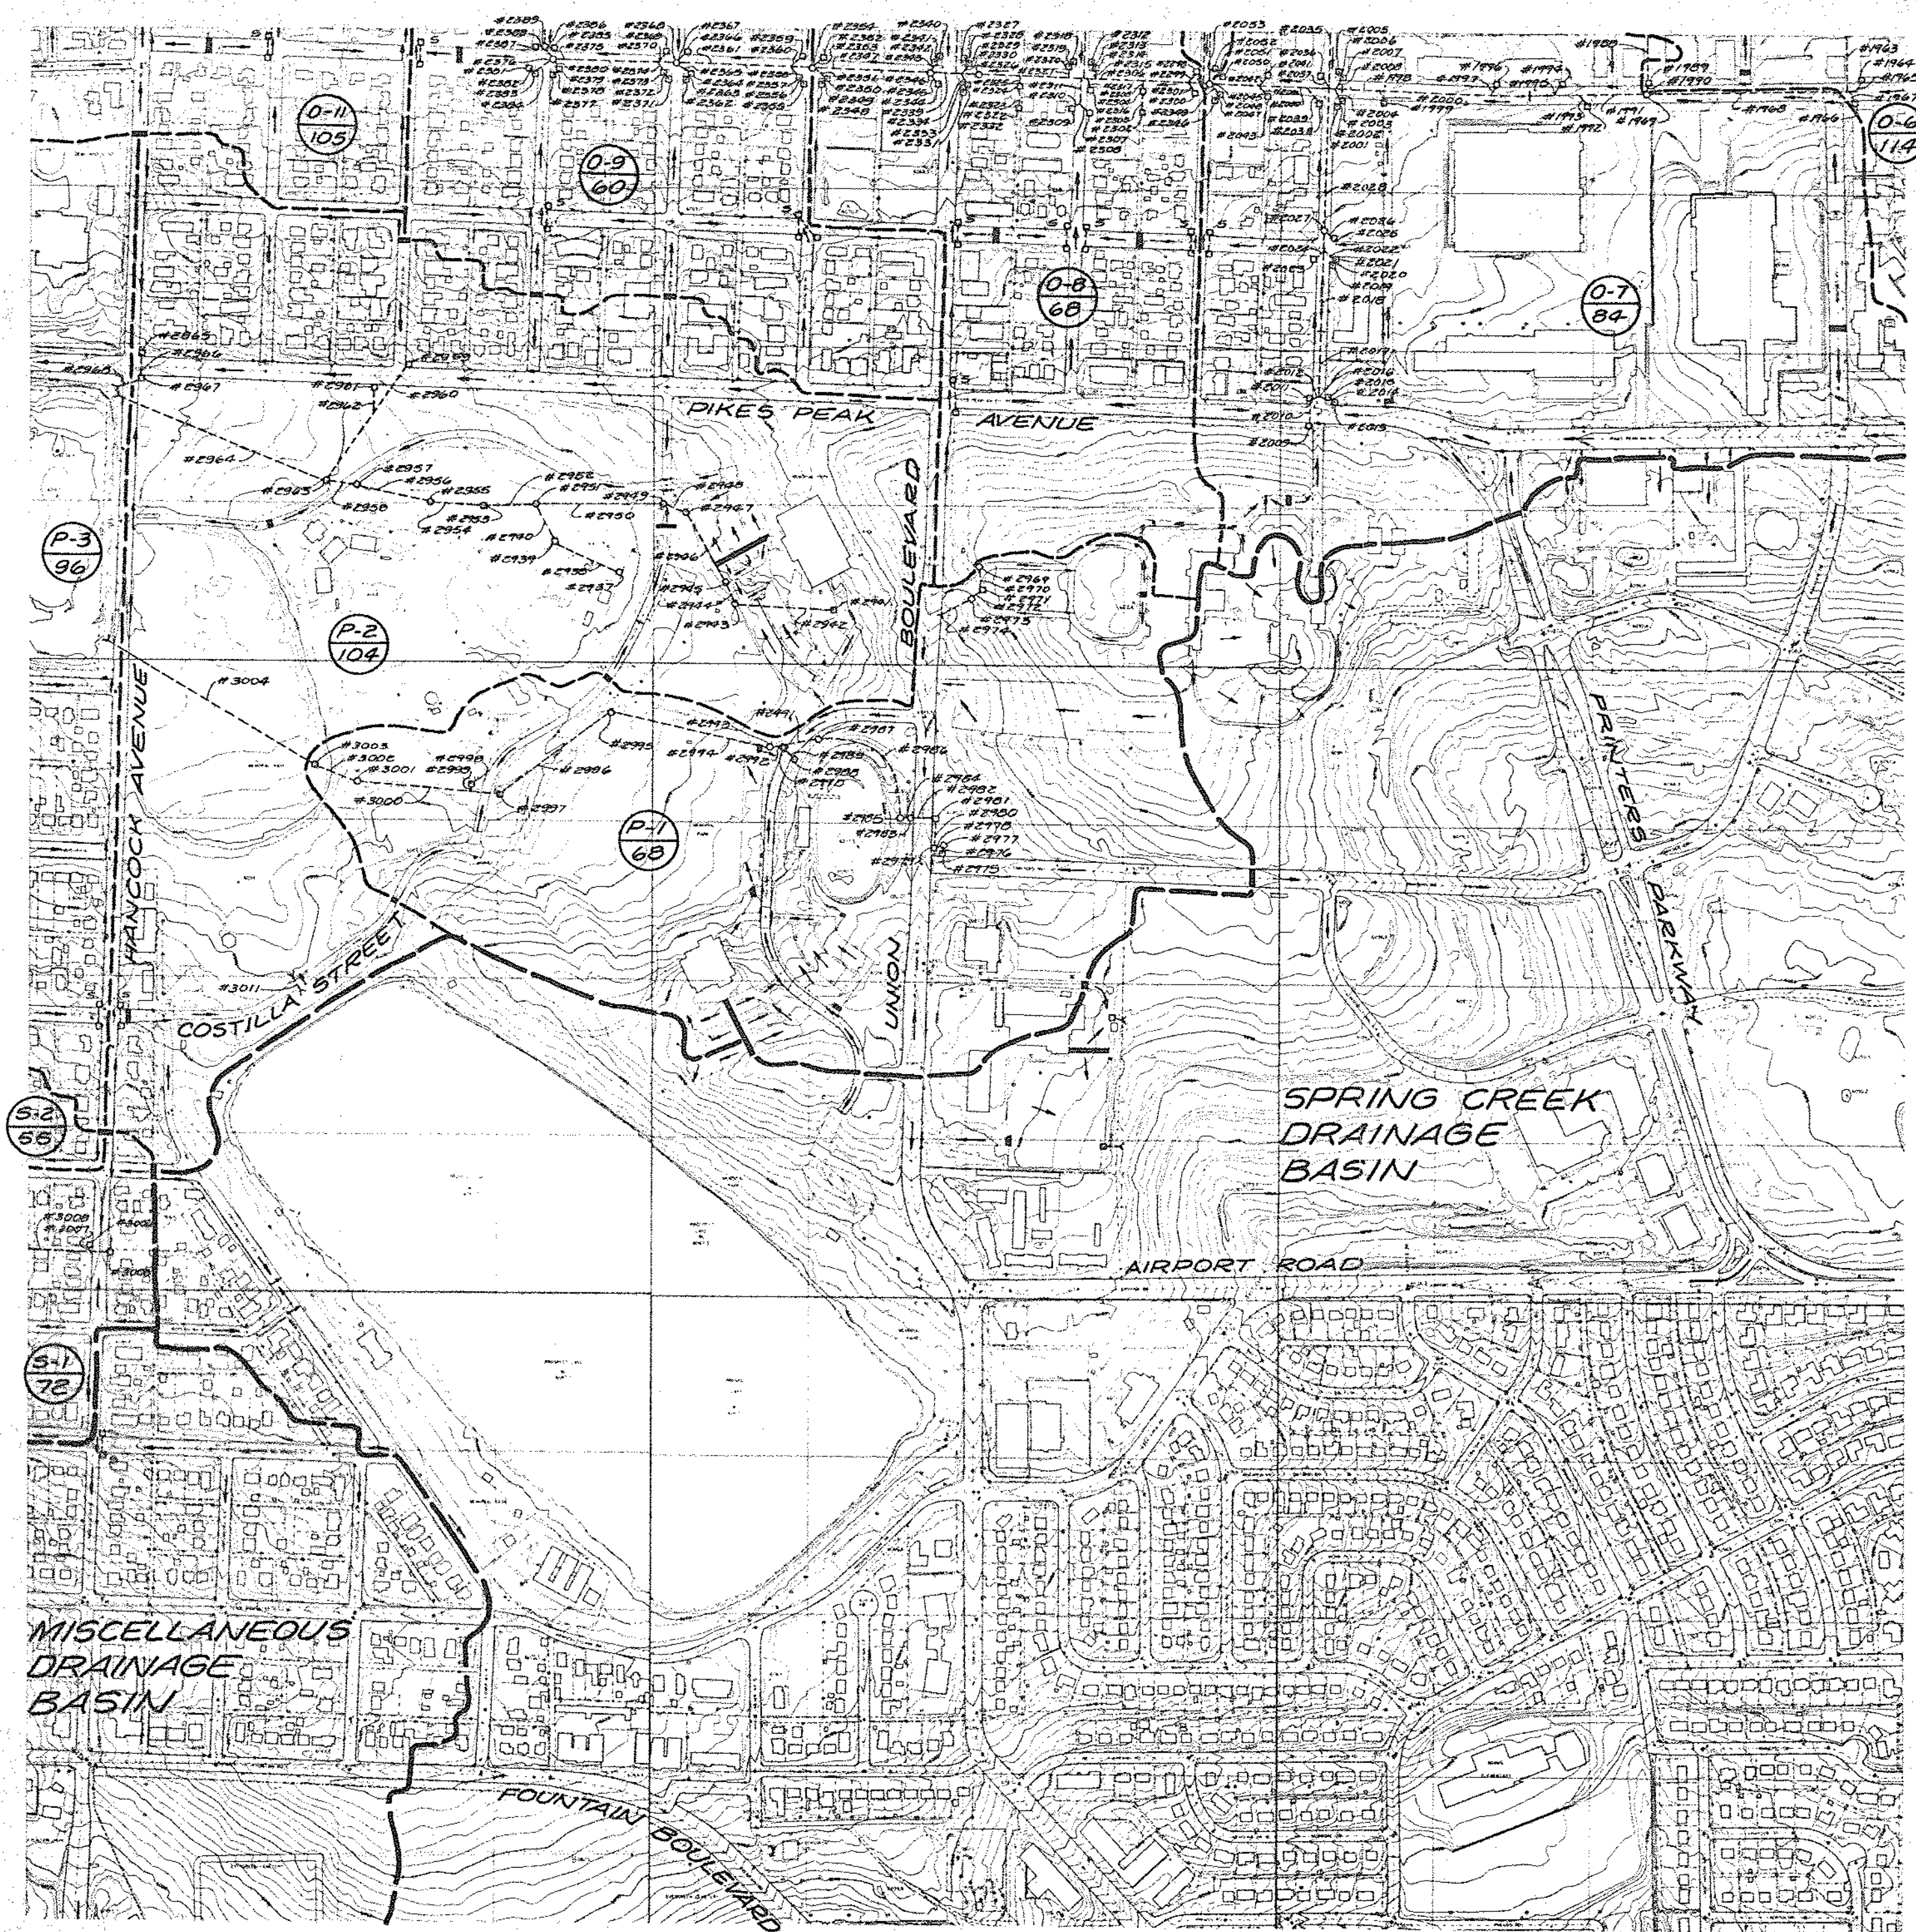

LEGEND

- | | | |
|------------------------|-------------------------|--|
| BASIN BOUNDARY | DRAINAGE FLOW DIRECTION | EXISTING CULVERT |
| SUBBASIN BOUNDARY | HIGH POINT | EXISTING SIPHON |
| SUBBASIN DESIGNATION | EXISTING INLET | STRUCTURE NUMBER FOR DRAINAGE FACILITY INVENTORY |
| SUBBASIN AREAS (ACRES) | EXISTING MANHOLE | |
| | EXISTING STORM SEWER | |

CONTOUR INTERVAL = 2'

SCALE: 1"=400'

SHEET INDEX

1	2	3
4	5	6
7	8	9
10	11	12

WILSON & COMPANY 445 E. PIKE PEAK AVENUE, SUITE 200 COLORADO SPRINGS, COLORADO 80905	
SHOOKS RUN DRAINAGE BASIN PLANNING STUDY	
DESIGN: WD	DATE: AUGUST, 1971
DRAWN: DB	FILE NO: 80-809
SHEET NO: 11	