


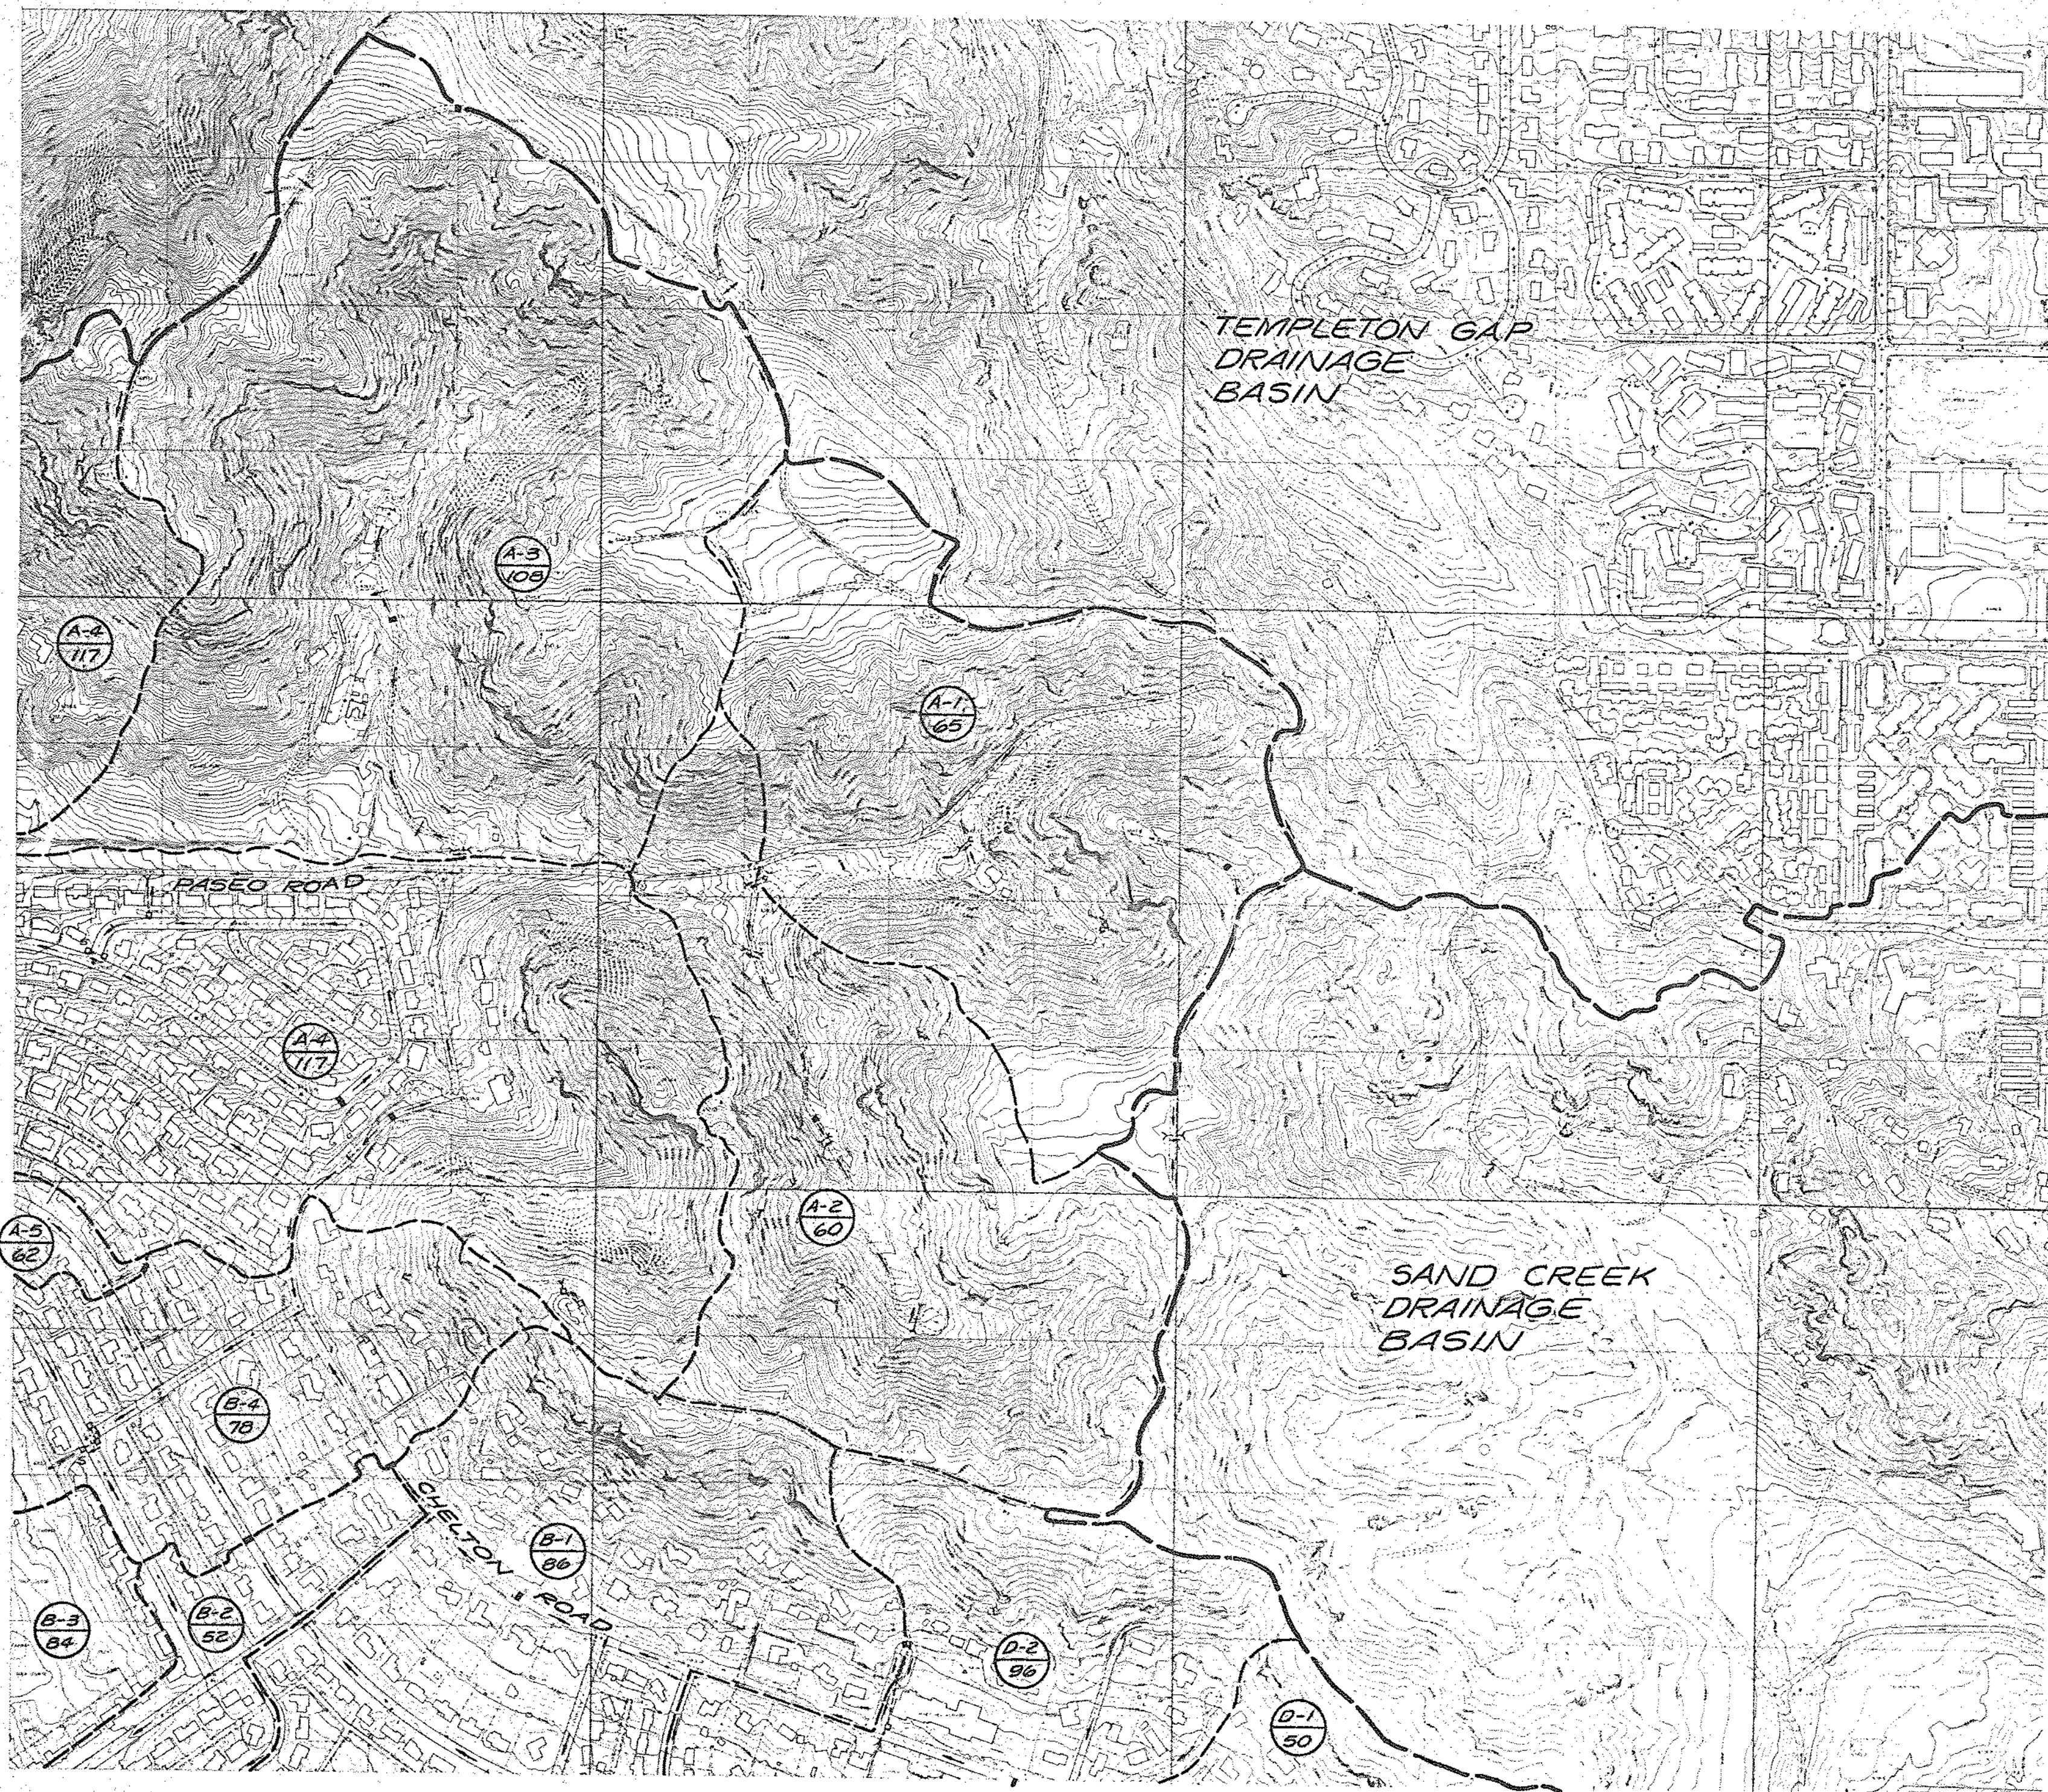

LEGEND

- | | | |
|-----------------------|-------------------------|--|
| BASIN BOUNDARY | DRAINAGE FLOW DIRECTION | EXISTING CULVERT |
| SUBBASIN BOUNDARY | HIGH POINT | EXISTING SIPHON |
| SUBBASIN DESIGNATION | EXISTING INLET | STRUCTURE NUMBER FOR DRAINAGE FACILITY INVENTORY |
| SUBBASIN AREA (ACRES) | EXISTING MANHOLE | |
| | EXISTING STORM SEWER | |

CONTOUR INTERVAL = 2'

SCALE: 1"=400'

SHEET INDEX

1	2	3
4	5	6
7	8	9
10	11	12

DESIGN: WD
DRAWN: JS
DATE: AUGUST, 1991
FILE NO.: 90-809
SHEET NO.: 3
WILSON & COMPANY
COLORADO SPRINGS, COLORADO

SHOOKS RUN
DRAINAGE BASIN PLANNING STUDY

WILSON & COMPANY
225 E. 10th Ave., Suite 200
Colorado Springs, Colorado 80902-4444
719-535-3800

REVISION	DATE	BY