


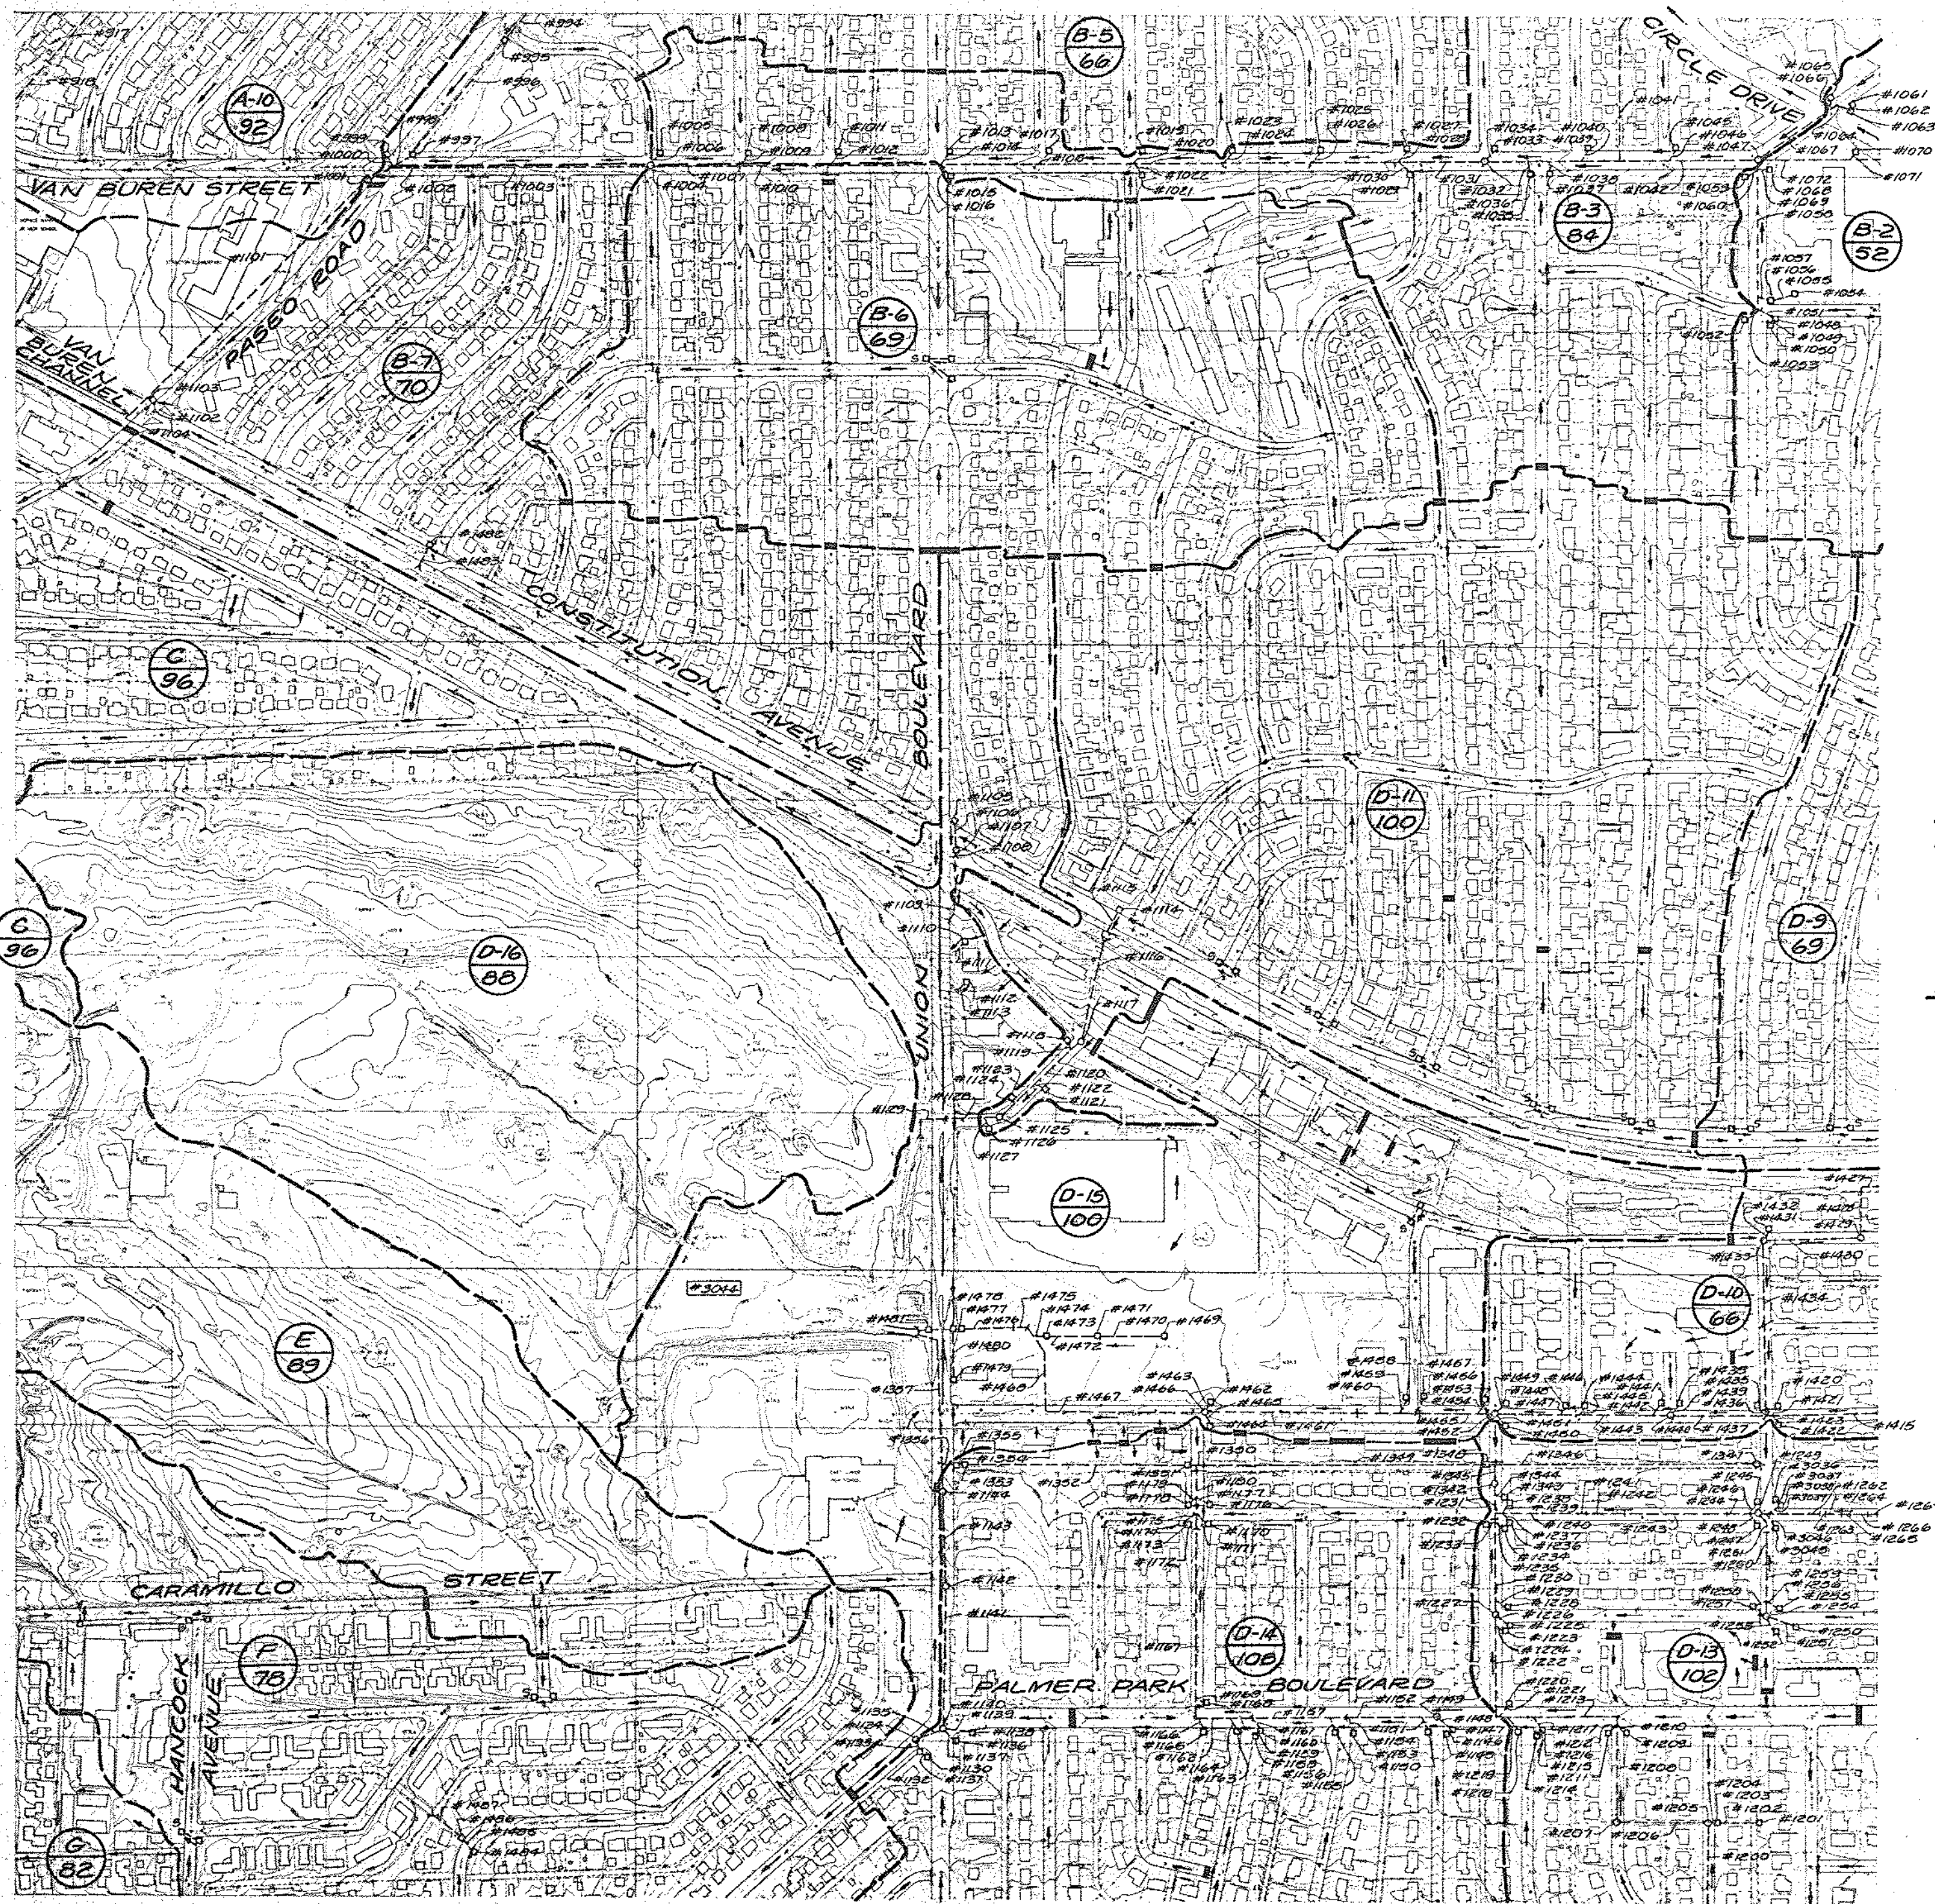

LEGEND


- | | | | | | |
|--|-----------------------|--|-------------------------|--|--|
| | BASIN BOUNDARY | | DRAINAGE FLOW DIRECTION | | EXISTING CULVERT |
| | SUBBASIN BOUNDARY | | HIGH POINT | | EXISTING SIPHON |
| | SUBBASIN DESIGNATION | | EXISTING INLET | | STRUCTURE NUMBER FOR DRAINAGE FACILITY INVENTORY |
| | SUBBASIN AREA (ACRES) | | EXISTING MANHOLE | | |
| | | | EXISTING STORM SEWER | | |

CONTOUR INTERVAL = 2'

SCALE: 1"=400'



SHEET INDEX

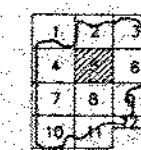

DESIGN: BRS
DRAWN: RNH
DATE: AUGUST, 1991
FILE NO: 90-809
SHEET NO: 5
WILSON & COMPANY
COLORADO SPRINGS, COLORADO

SHOOKS RUN DRAINAGE BASIN PLANNING STUDY

WILSON
& COMPANY